


PLANS

NOT

TO

SCALE

STATE	RIGHT OF WAY ID.	SP	TOTAL
MONTANA	STPP 14-1(13)6	1	14
PROJECT NUMBER 1510-013			
EAST OF TOWNSEND			

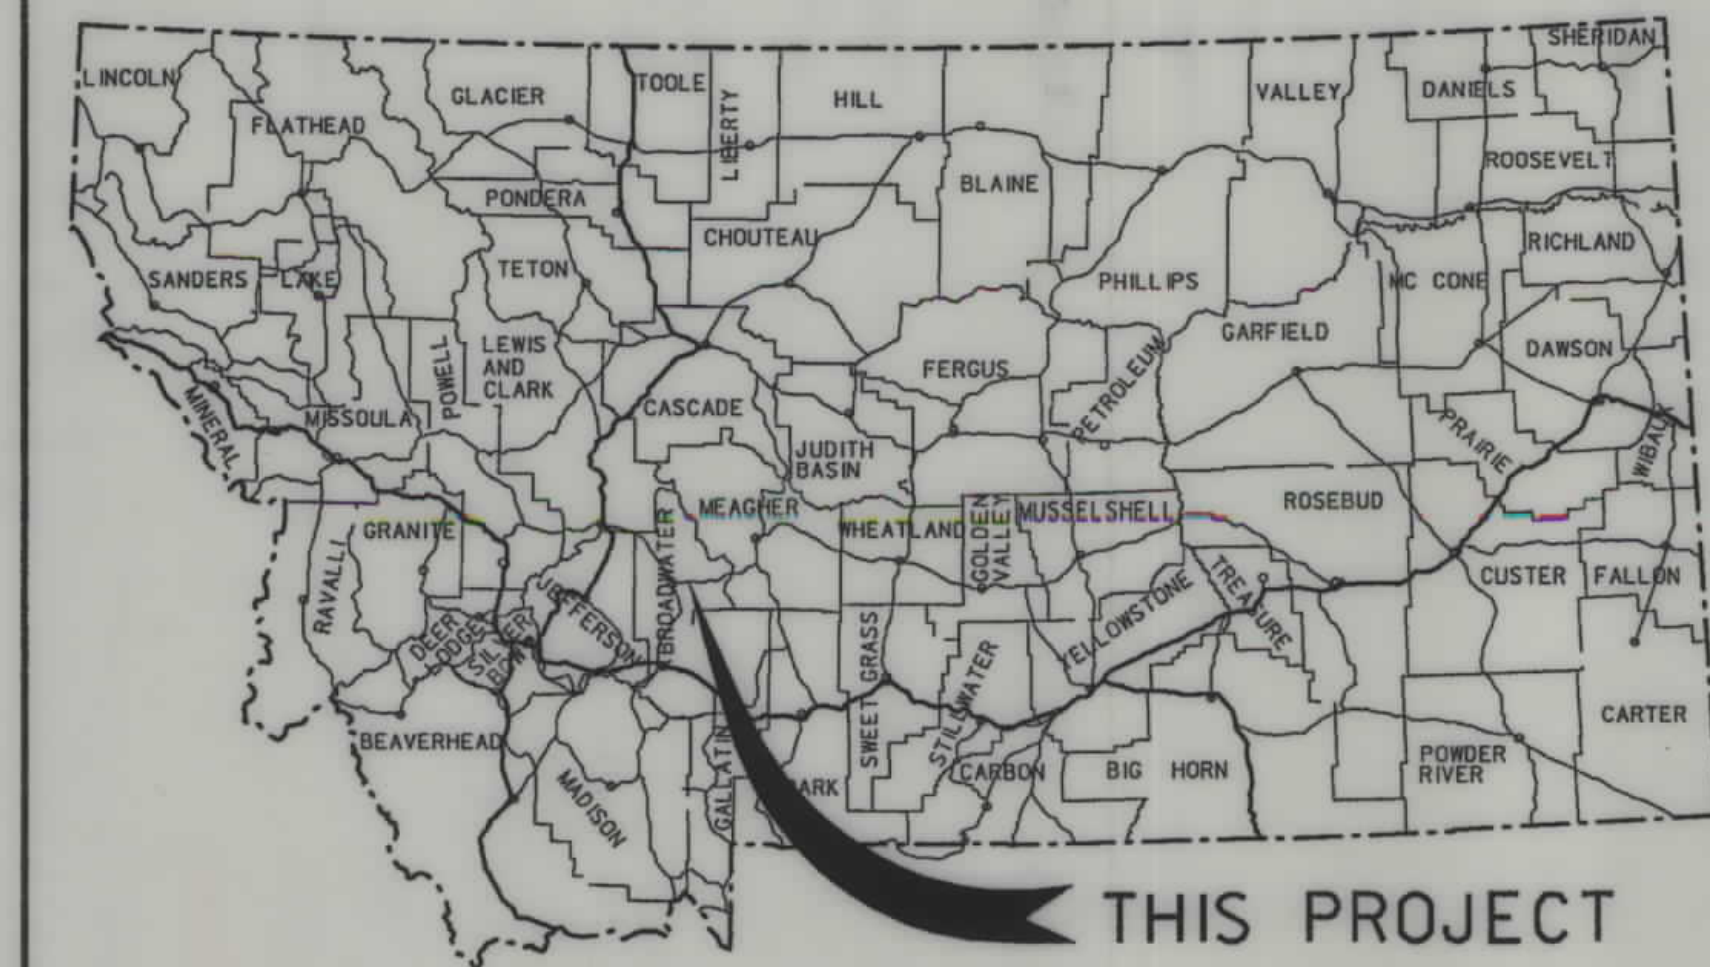

MONTANA DEPARTMENT OF TRANSPORTATION

RIGHT OF WAY PLAN OF FEDERAL AID PROJECT STPP 14-1(13)6 EAST OF TOWNSEND BROADWATER COUNTY

7.67 Kilometers

RDROW

MONTANA
CADD

3

2

CONVENTIONAL SIGNS

PROPOSED RIGHT OF WAY LINE	---
EXISTING RIGHT OF WAY LINE	---
RAILROAD RIGHT OF WAY LINE	---
RIGHT OF WAY BASELINE	---
STK'D CENTERLINE	---
SECTION LINE	---
OWNERSHIP BOUNDARY	---
FULL ACCESS CONTROL	AG AG
LIMITED ACCESS CONTROL	///
EXISTING ACCESS CONTROL	///
PRESENT TRAVELED WAY (P.T.W.)	---
FENCE LINE	---
EXISTING GUARDRAIL	---
PROPOSED GUARDRAIL	---
GATE IN FENCE	---
CATTLE GUARD: EXIST. - PROPOSED	---
SECTION CORNER	FOUND UNFOUND
1/4 SECTION CORNER	FOUND UNFOUND
CLOSING CORNER	FOUND UNFOUND
MEANDER CORNER	FOUND UNFOUND
CENTER OF SECTION	FOUND UNFOUND
RIGHT OF WAY MONUMENT	FOUND UNFOUND
PROPERTY CORNER PIN	FOUND UNFOUND
POWER POLE IN PLACE	FOUND UNFOUND
TELEPHONE POLE IN PLACE	FOUND UNFOUND
TELEGRAPH POLE IN PLACE	FOUND UNFOUND
LIGHT POLE	FOUND UNFOUND
PROPOSED CULVERT	---
EXISTING CULVERT	---
OUTLET DITCH	---
INLET DITCH	---
EXISTING DITCH	---
CHANNEL CHANGES	---
DITCH BLOCK	---
RIPRAP	---
BRIDGES	---
RAILROADS	---
PARCEL NUMBERS	---
APPROACH: EXIST.- PROPOSED	---

FHWAMDT APPROVAL 11/5/02


MAP REVISED

ASSOCIATED PROJECT
ID.

STPP-F 14-1(5)6 PE

RELATED PROJECTS

FAP 264-B
F 264(7)

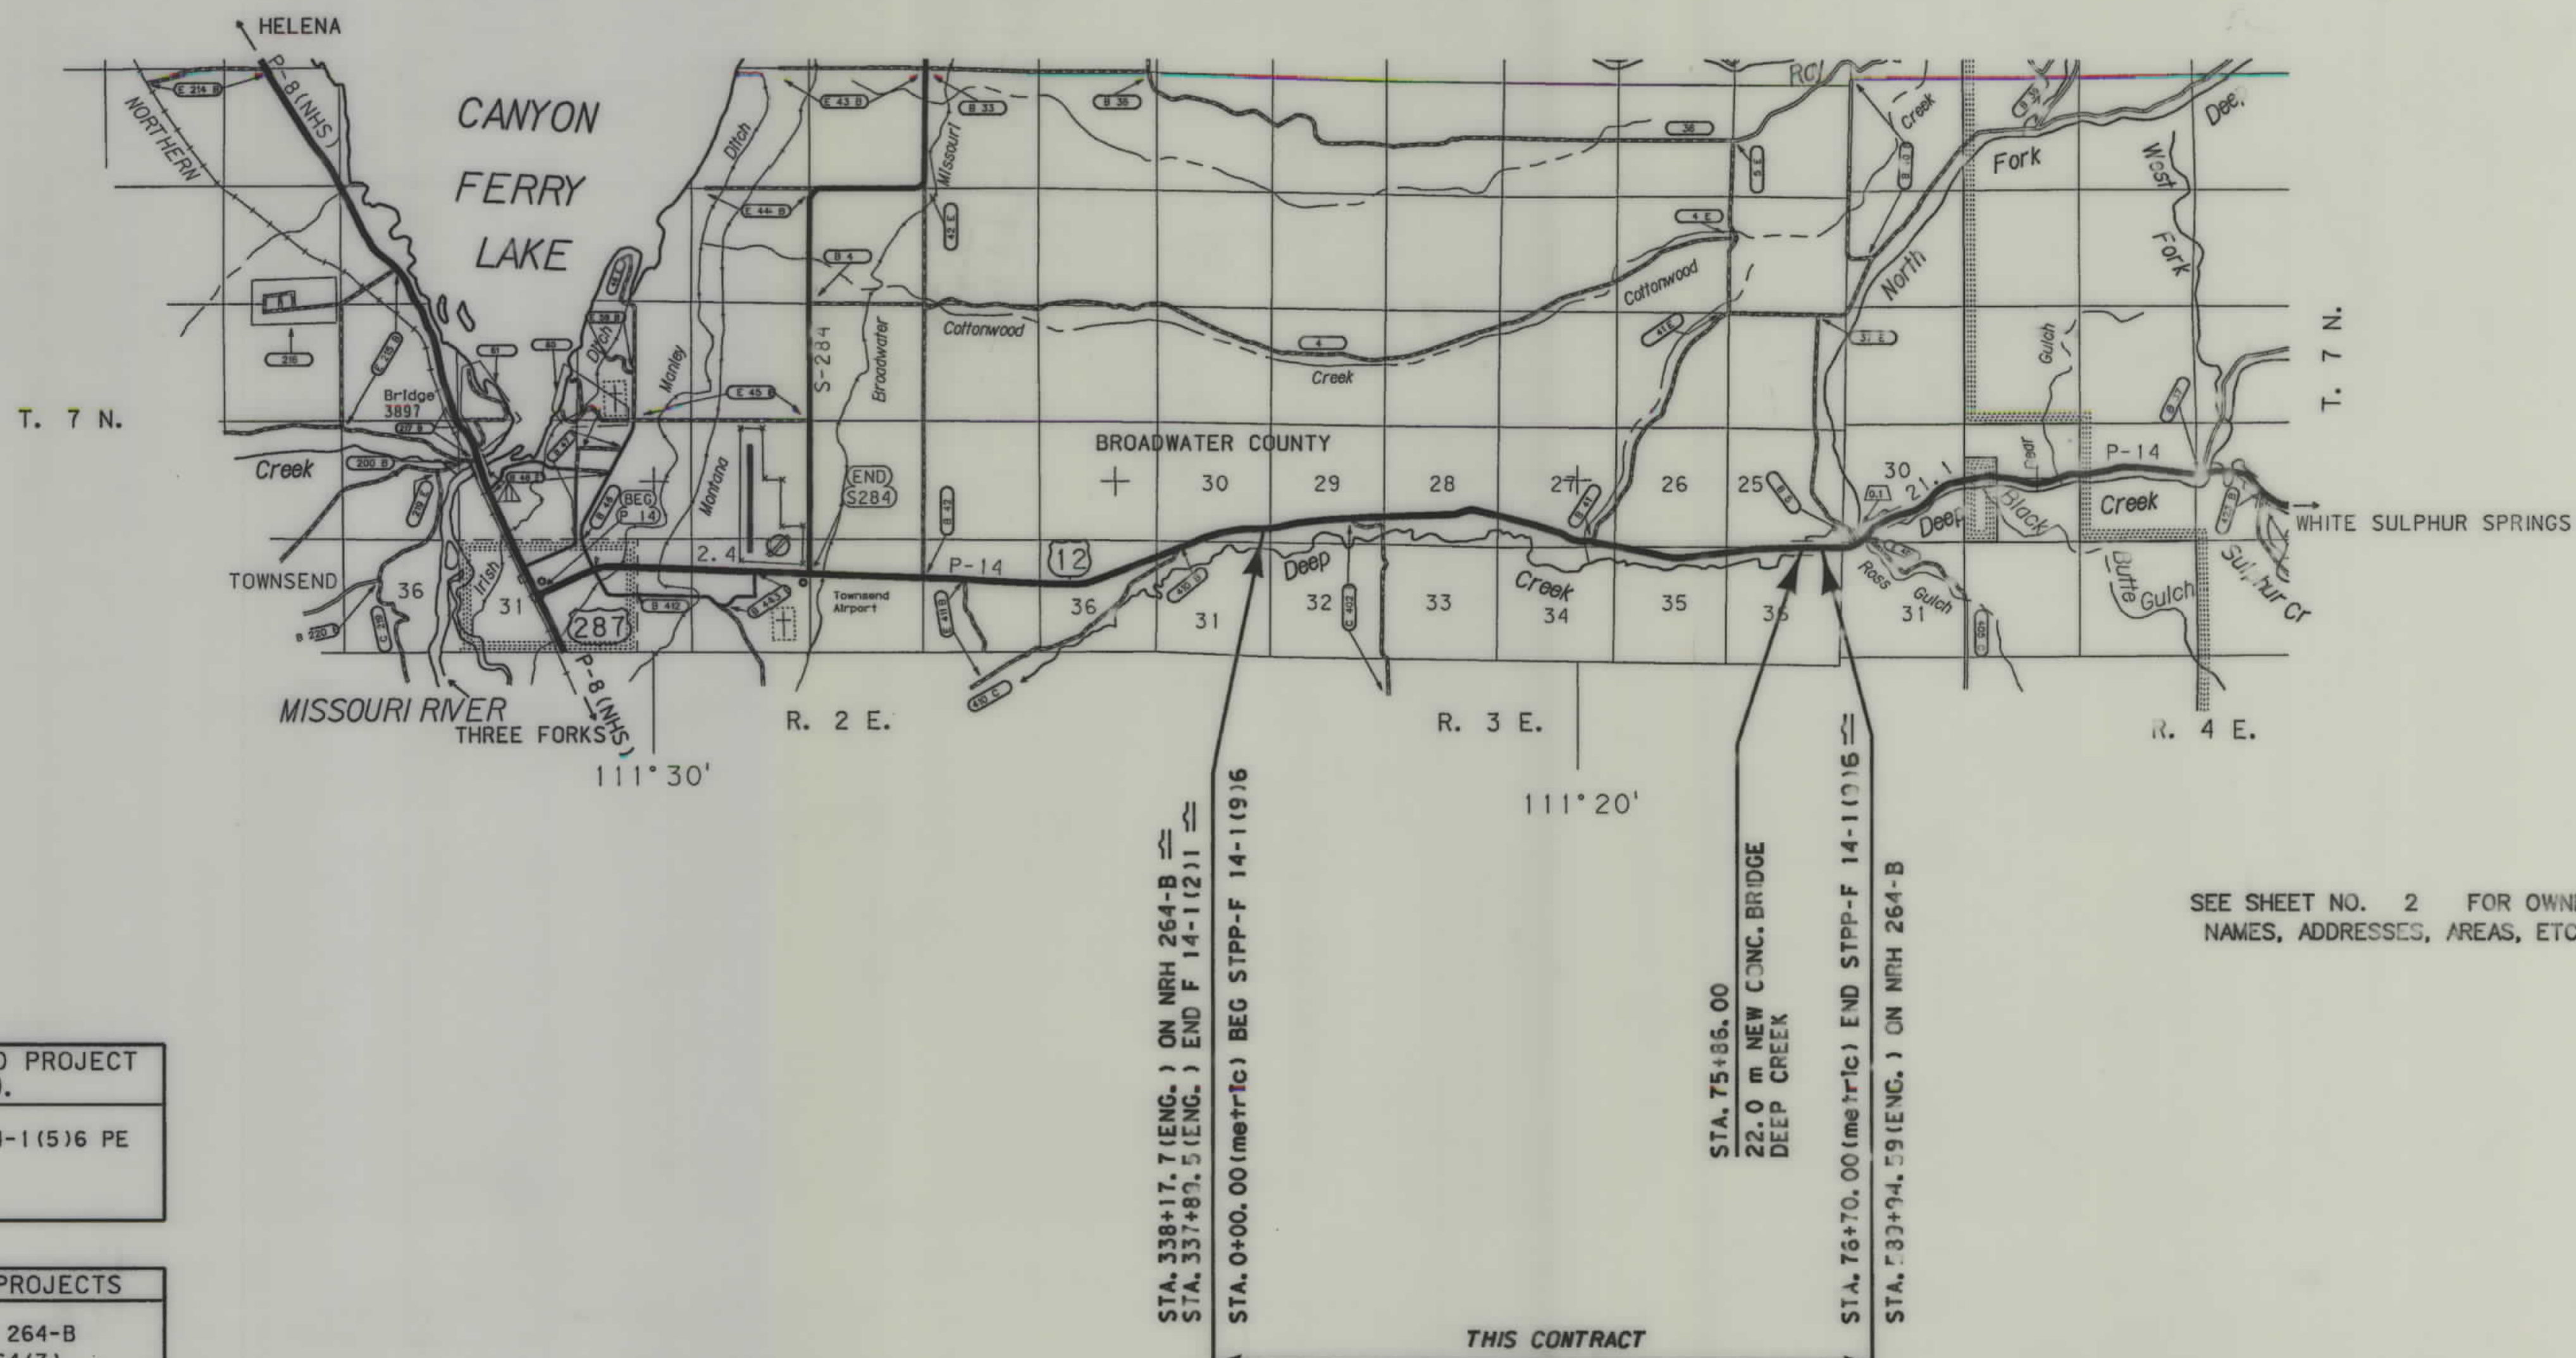

SEE SHEET NO. 2 FOR OWNERSHIP
NAMES, ADDRESSES, AREAS, ETC.

NOTES: 1. ALL MEASUREMENTS ARE METRIC EXCEPT AS NOTED



1510\row\1510pl1.row

R D R O W

cs \ dgm \ 1510\own.row
10/27/2005
12:00:24 PM
N 2 U C P S - U0250


OWNERSHIP																			
PARCEL	NAME	ADDRESS	TOTAL	AREA	GROSS R/W AREA		EX. EASE. AREA		NET AREA		REMAINDER				CONST. PMT. AREA		EASE. AREA		SHEET NO.
			METRIC	ENGLISH	METRIC	ENGLISH	METRIC	ENGLISH	METRIC	ENGLISH	LEFT		RIGHT		METRIC	ENGLISH	METRIC	ENGLISH	
											METRIC	ENGLISH	METRIC	ENGLISH					
1	PATRICIA M. KROTT f.k.a. PATRICIA M. ANTONICK, SELLER ###	726 LOWER DEEP CREEK ROAD, TOWNSEND, MT 59644													0.040 ha	0.10 AC			3
1CE	THE MONTANA LAND RELIANCE	107 W. LAWRENCE, HELENA, MT 59601													0.040 ha	0.10 AC			3
2	STEVEN P. WARD AND COLEEN M. WARD	643 US HIGHWAY 12 EAST, TOWNSEND, MT 59644						FOR OWNER NOTIFICATION ONLY											3
3	MATTHEW DONNELLY AND TONI DONNELLY	4905 S TORO RD., KENNEWICK, WA 99338-8823						FOR OWNER NOTIFICATION ONLY											3
4	STANLEY T. FAUTSCH AND JACKIE LYNNE FAUTSCH	640 US HIGHWAY 12 EAST, TOWNSEND, MT 59644	2.456 ha	6.07 AC	0.074 ha	0.18 AC			0.074 ha	0.18 AC			2.382 ha	5.89 AC	0.104 ha	0.26 AC			3
5	JOE Z. JEPSON	PO BOX 1067 TOWNSEND, MT 59644	43.302 ha	107.00 AC	2.634 ha	6.50 AC	1.232 ha	3.04 AC	1.402 ha	3.46 AC									3, 4
6	PATRICIA M. KROTT f.k.a. PATRICIA M. ANTONICK, SELLER ###	726 LOWER DEEP CREEK ROAD, TOWNSEND, MT 59644		160+ AC	2.077 ha	5.13 AC	1.234 ha	3.05 AC	0.843 ha	2.08 AC									3, 4
6 CE	THE MONTANA LAND RELIANCE	107 W. LAWRENCE, HELENA, MT 59601		160+ AC	2.077 ha	5.13 AC	1.234 ha	3.05 AC	0.843 ha	2.08 AC									
1 & 6	COMBINATION PARCEL			160+ AC	2.077 ha	5.13 AC	1.234 ha	3.05 AC	0.843 ha	2.08 AC					0.040 ha	0.10 AC			
1CE & 6CE	COMBINATION PARCEL			160+ AC	2.077 ha	5.13 AC	1.234 ha	3.05 AC	0.843 ha	2.08 AC					0.040 ha	0.10 AC			
7	JOHN N. JEPSON	P.O.BOX 260, EAST HELENA, MT 59635-0260	38.170 ha	94.32 AC	2.538 ha	6.27 AC	1.229 ha	3.04 AC	1.309 ha	3.23 AC	35.632 ha	88.05 AC							4, 5
8	REEVES FAMILY REVOCABLE TRUST	60 CLOPTON LN, TOWNSEND, MT 59644	139.702 ha	345.21 AC	0.893 ha	2.21 AC	0.015 ha	0.04 AC	0.878 ha	2.17 AC			138.809 ha	343.00 AC			* 0.592 ha	* 1.46 AC	4, 5
9	LEWIS A. & LINDA A. REEVES, TRUSTEES ### EARL E. & WANDA J. OLIVER	P.O.BOX 508, TOWNSEND, MT 59644	10.377 ha	25.64 AC	0.171 ha	0.42 AC			0.171 ha	0.42 AC	10.206 ha	25.22 AC			0.310 ha	0.77 AC			6
10	WALTER R. HORNE AND BETTY F. HORNE	752 US HIGHWAY 12 EAST, TOWNSEND, MT 59644	6.070 ha	15.00 AC	0.198 ha	0.49 AC			0.198 ha	0.49 AC			5.872 ha	14.51 AC	0.330 ha	0.82 AC			6
11	ROBERT STEVEN ALLEN	950 3RD ST NW, COLUMBIA FALLS, MT 59912	8.094 ha	20.00 AC													0.117 ha	0.29 AC	6
11.1	ALVIN R. & JENNIFER L. BADGETT	773 US HIGHWAY 12 EAST, TOWNSEND, MT 59644	8.094 ha	20.00 AC													0.104 ha	0.26 AC	6
12	RONALD A. & SHARON M. KLINKENBORG	772 US HIGHWAY 12 EAST, TOWNSEND, MT 59644	3.869 ha	9.56 AC	0.125 ha	0.31 AC			0.125 ha	0.31 AC			3.744 ha	9.25 AC					6
12.1	RANDY MIELKE AND TERESA MIELKE	319 RHUBARB LANE, BILLINGS MT 59106	2.404 ha	5.94 AC	0.045 ha	0.11 AC			0.045 ha	0.11 AC			2.359 ha	5.83 AC					6
13	MICHAEL G. WENZEL	P.O. BOX 1224, TOWNSEND, MT 59644	8.094 ha	20.00 AC											0.292 ha	0.72 AC	0.174 ha	0.43 AC	6, 7
14	JOSPEH JR. & KATHY SUE BRUMMER	800 HIGHWAY 12 EAST, TOWNSEND, MT 59644	8.264 ha	20.42 AC											0.166 ha	0.41 AC	0.254 ha	0.63 AC	6, 7
15	LONNIE H. GOBBS AND DEENA H. GOBBS	819 US HIGHWAY 12 EAST, TOWNSEND, MT 59644	48.011 ha	118.64 AC											0.688 ha	1.70 AC	0.581 ha	1.44 AC	7
16	ROBERT G. DAGNALL, JULIE ANNA DIEHL, & FELICITY PATRICIA McFERRIN	824 US HIGHWAY 12 EAST, TOWNSEND, MT 59644 ADVANCED ACQUISITION 11/5/02		3000+ AC	19.724 ha	48.74 AC	12.935 ha	31.96 AC	6.789 ha	16.78 AC				3000+ AC	0.164 ha	0.40 AC			7 - 14
16CE	THE MONTANA LAND RELIANCE, A MONTANA NON-PROFIT CORPORATION	107 W. LAWRENCE, HELENA, MT 59601 ADVANCED ACQUISITION 11/5/02		160+ AC	0.325 ha	0.80 AC			0.325 ha	0.80 AC				160+ AC					7
17	VICTORIA L. BARBEAU	P.O.BOX 1157, TOWNSEND, MT 59644	38.405 ha	94.90 AC	0.510 ha	1.26 AC			0.510 ha	1.26 AC	37.895 ha	93.64 AC							7, 8
18	TOWNSEND LAND & CATTLE, LLC	111 LIPPERT GULCH RD., TOWNSEND, MT 59644	420.571 ha	1039.25 AC	3.657 ha	9.04 AC	0.024 ha	0.06 AC	3.633 ha	8.98 AC	416.914 ha	1030.21 AC							8-12
19	JAY RIGHTNOUR AND BEVERLY RIGHTNOUR	1021 US HIGHWAY 12 EAST, TOWNSEND, MT 59644	3.614 ha	8.93 AC	0.073 ha	0.18 AC			0.073 ha	0.18 AC	3.541 ha	8.75 AC							12
20	HERMAN E. GEE & PATRICIA M. GEE	1055 US HIGHWAY 12 EAST, TOWNSEND, MT 59644	1.720 ha	4.25 AC	0.184 ha	0.45 AC			0.184 ha	0.45 AC	1.536 ha	3.80 AC			0.286 ha	0.71 AC			12, 13
21	DALE M. CLARK	718 HARRISON ST., DOUGLAS, WY 82633-2741					FOR NEGOTIATION ONLY												12-14
22	THE DONALD AND DOROTHY	725 N. CLEMENTINE ST., ANAHEIM, CA 92805-2617					FOR NEGOTIATION ONLY												13
	MENDENHALL 2004 LIVING TRUST																		
23	ROBERT A. CLOSSON AND SARAH CLOSSON	1093 US HIGHWAY 12 EAST, TOWNSEND, MT 59644					FOR NEGOTIATION ONLY												13
24	THE DONALD AND DOROTHY	725 N.CLEMENTINE ST., ANAHEIM, CA 92805-2617	5.701 ha	14.09 AC	0.358 ha	0.88 AC			0.358 ha	0.88 AC	5.343 ha	13.20 AC							13, 14
	MENDENHALL 2004 LIVING TRUST																		
22 & 24	COMBINATION PARCEL				0.358 ha	0.88 AC			0.358 ha	0.88 AC									13, 14
25	CLIFFORD JOHNSON & JENNIFER JOHNSON	1105 US HIGHWAY 12 EAST, TOWNSEND, MT 59644	2.907 ha	7.18 AC	0.056 ha	0.14 AC			0.056 ha	0.14 AC	2.851 ha	7.04 AC					** 0.090 ha	** 0.22 AC	14
26	JOHN CARLTON & JONID. CARLTON	1109 US HIGHWAY 12 EAST, TOWNSEND, MT 59644	5.208 ha	12.87 AC	0.043 ha	0.11 AC			0.043 ha	0.11 AC	5.165 ha	12.76 AC			0.093 ha	0.23 AC	0.025 ha	0.06 AC	14
27	SHELLIE NICOLE GEORGE AND LINDA S. PATRICK	1145 US HIGHWAY 12 EAST, TOWNSEND, MT 59644						FOR OWNER NOTIFICATION ONLY											14
28	GEORGE J. LAMBERT & LOIS J. LAMBERT	4012 S. RAINBOW BLVD, LAS VEGAS, NV. 89103						FOR OWNER NOTIFICATION ONLY											14
															0.061 ha	0.15 AC			14
16A	ROBERT G. DAGNALL, JULIE ANNA DIEHL, & FELICITY PATRICIA McFERRIN	824 US HIGHWAY 12 EAST, TOWNSEND, MT 59644																	

TRUSTEES OF THE EARL E. AND WANDA J. OLIVER LIVING TRUST
SAMUEL W. ANTONICK & KIM M. JOHNSON, BUYERS
2018 EAST SIXTH AVENUE, HELENA, MT 59601

* TO BE ACQUIRED IN THE NAME OF BROADWATER COUNTY, OF WHICH 0.231 ha (0.57 AC) IS EX. COUNTY ROAD EASE.
** TO BE ACQUIRED IN THE NAME OF PARCEL 26 FOR ACCESS PURPOSES.

- NOTES: 1. ALL MEASUREMENTS ARE METRIC EXCEPT AS NOTED
2. THE PROPOSED R/W LINE WHERE A SPIRAL CURVE TRANSITION IS USED IS A CHORD RATHER THAN A CONCENTRIC CURVE.
3. THE ENGLISH AREAS ARE FOR INFORMATIONAL PURPOSES ONLY.
4. ALL STATIONS AND OFFSETS FOR R/W BREAKS ARE IN REFERENCE TO THE R/W BASELINE.

MAP REVISED 10/3/05 10/26/05

 BACKSLOPE LIMITS INCLUDE ROUNDING CONSTRUCTION LIMITS:							
CUT SECTION TOE OF FILL							
FHWA/DOT APPROVAL				11/5/02			
MAP REVISED				1/14/04	3/14/05	4/1/05	
				4/25/05	5/4/05	6/10/05	7/27/05
				8/15/05	8/23/05	9/7/05	9/21/05

MONTANA
DEPARTMENT OF TRANSPORTATION

RIGHT OF WAY PLAN
BROADWATER COUNTY

STATE	RIGHT OF WAY ID.	SHEET NO.	TOTAL SHEETS
MONTANA	STPP 14-1(13)6	2	14
PROJECT NUMBER 1510-013 EAST OF TOWNSEND			

RIGHT-OF-WAY COORDINATE ASCII FILES

R/W BREAK COORDS: 1510ROBRK001.TXT
R/W BASELINE COORDS: 1510ROBAS001.TXT
ALL FILES ARE LOCATED ON THE CADD SERVER
IN THE RO DIRECTORY, UNDER PROJECT: 1510




1510\FR\1510PL1.ROW

RDROW

C:\gdn\1510PL1.ROW
5/4/2005
3:57:45 PM
2
00579

SEE SHEET NO. 2 FOR OWNERSHIP NAMES, ADDRESSES, AREAS, ETC.

STATE	RIGHT OF WAY ID.	SHEET NO.	TOTAL SHEETS
MONTANA	STPP 14-1(13)6	3	14
PROJECT NUMBER 1510-013			
EAST OF TOWNSEND			

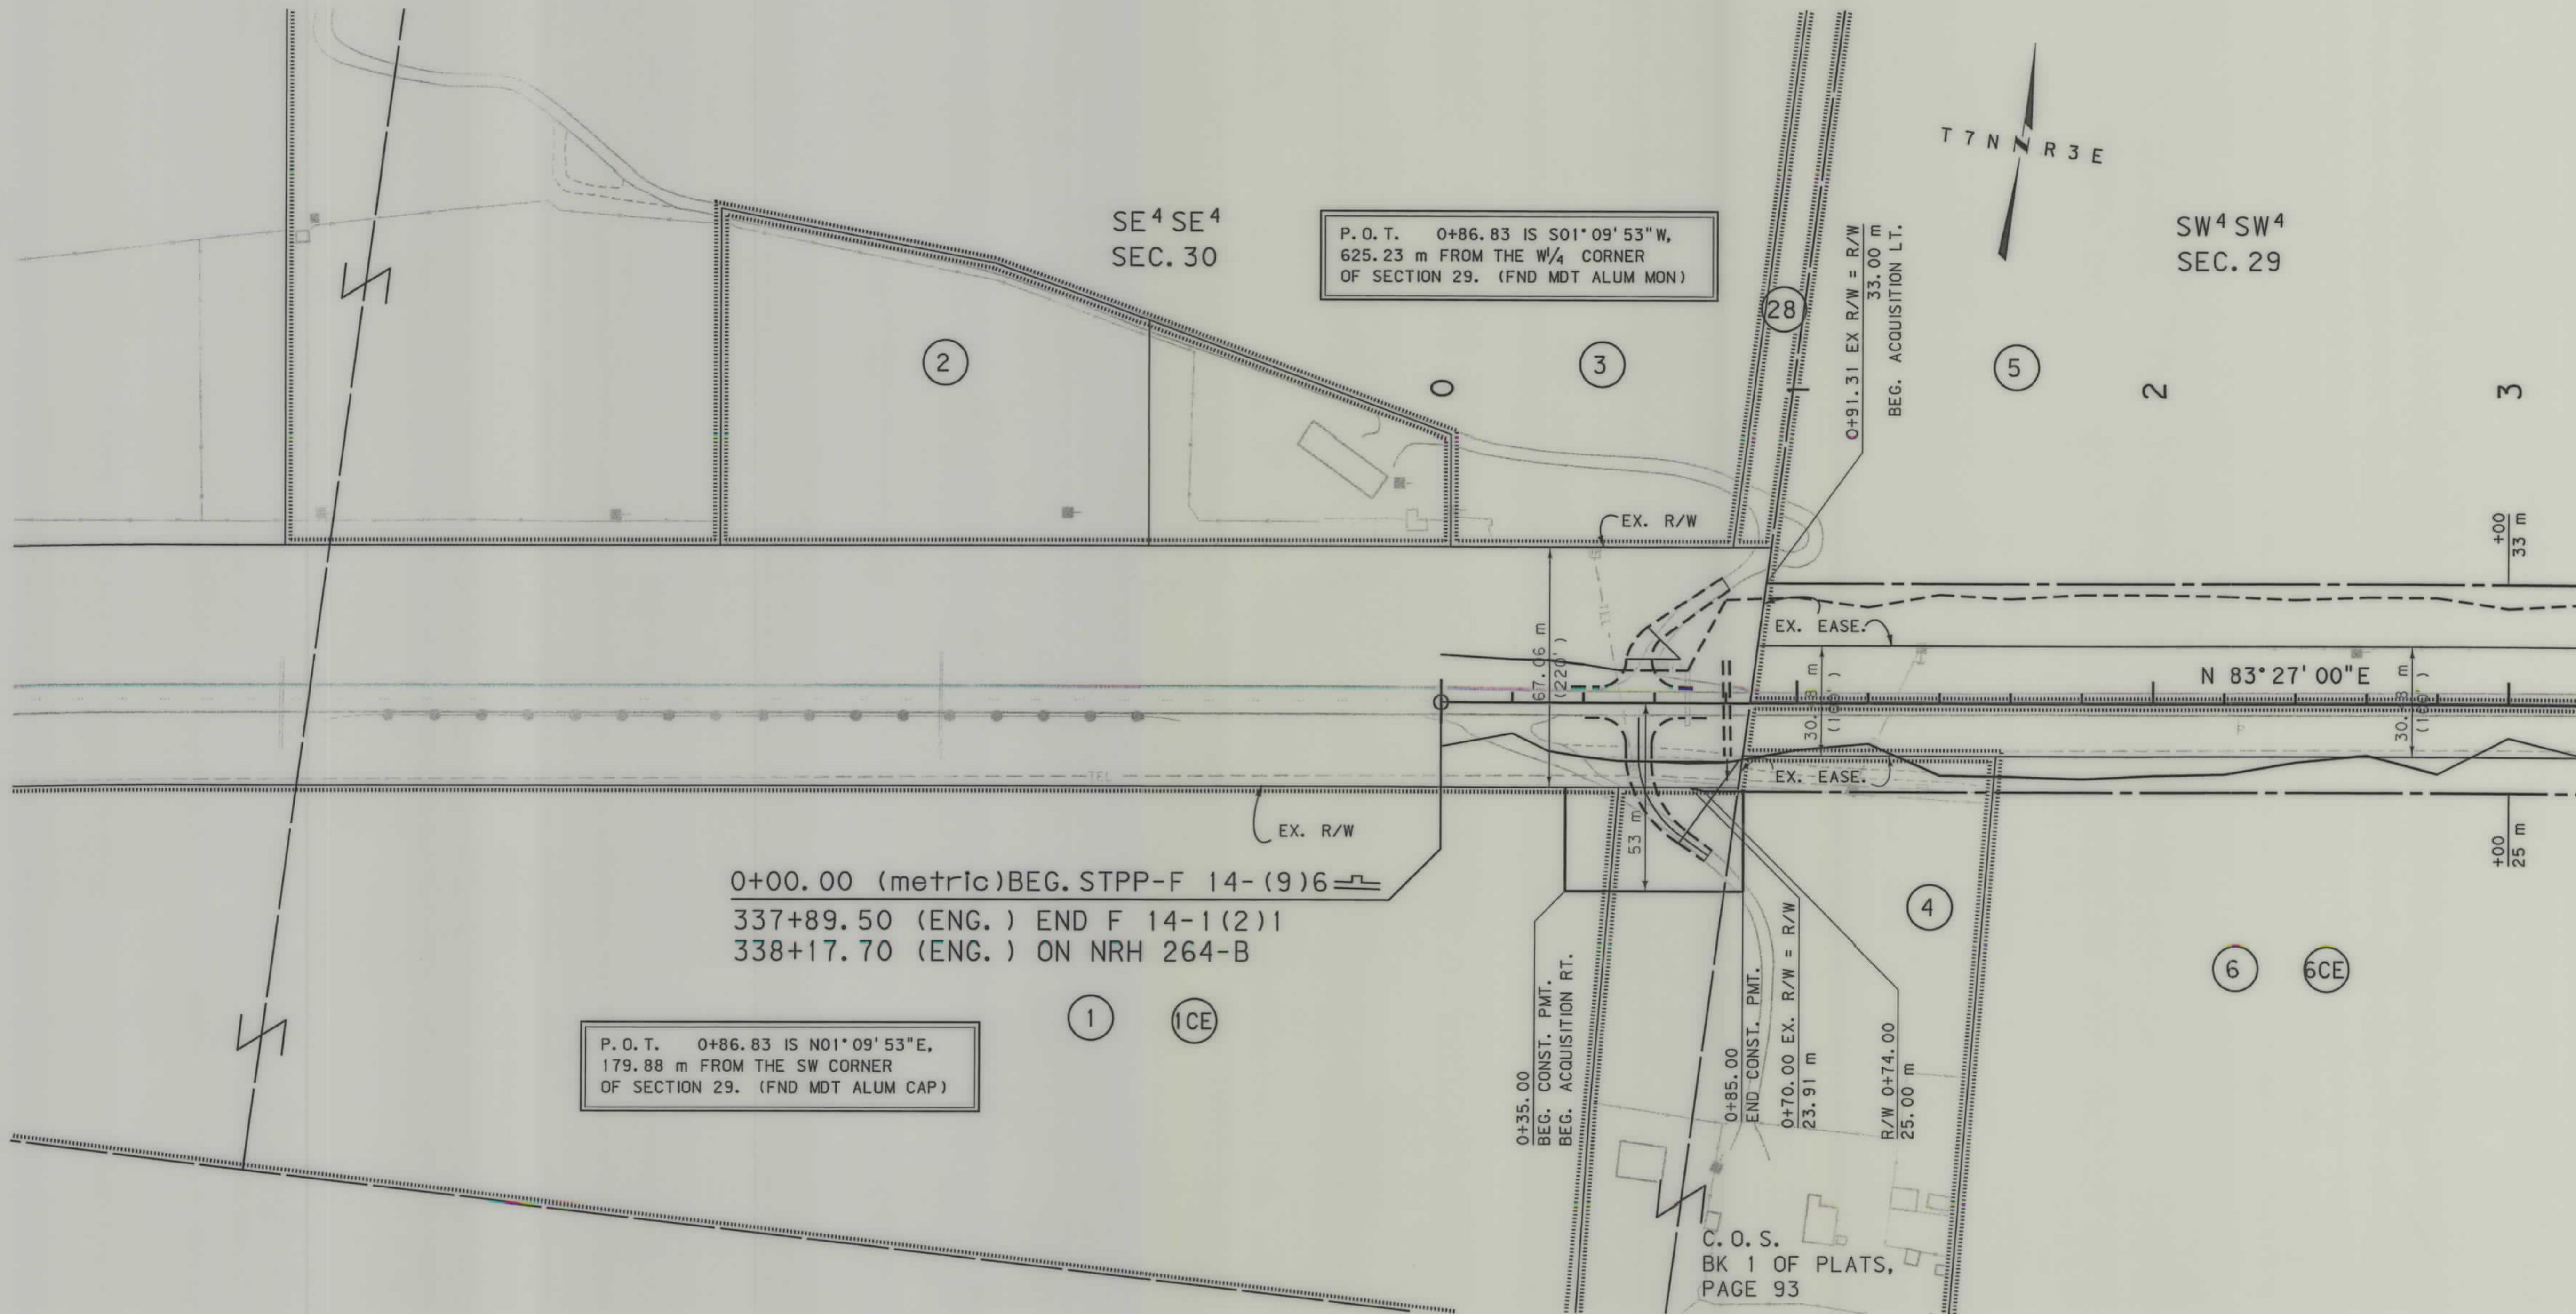

- NOTES:
1. ALL MEASUREMENTS ARE METRIC EXCEPT AS NOTED
 2. THE PROPOSED R/W LINE WHERE A SPIRAL CURVE TRANSITION IS USED IS A CHORD RATHER THAN A CONCENTRIC CURVE.
 3. THE ENGLISH AREAS ARE FOR INFORMATIONAL PURPOSES ONLY.
 4. ALL STATIONS AND OFFSETS FOR R/W BREAKS ARE IN REFERENCE TO THE R/W BASELINE.

BACKSLOPE LIMITS INCLUDE ROUNDING	TOP OF CUT
CONSTRUCTION LIMITS:	CUT SECTION
	TOE OF FILL
FHWA/DOT APPROVAL	11/5/02
MAP REVISED	11/12/03 4/25/05 5/4/05

MONTANA
DEPARTMENT OF TRANSPORTATION


RIGHT OF WAY PLAN
BROADWATER COUNTY

SCALE 1:1000


0 50M 100M

SEE SHEET NO. 2 FOR OWNERSHIP NAMES, ADDRESSES, AREAS, ETC.

STATE	RIGHT OF WAY ID.	SHEET	TOTAL
		NO.	SHEETS
MONTANA	STPP 14-1(13)6	4	14
PROJECT NUMBER 1510-013			

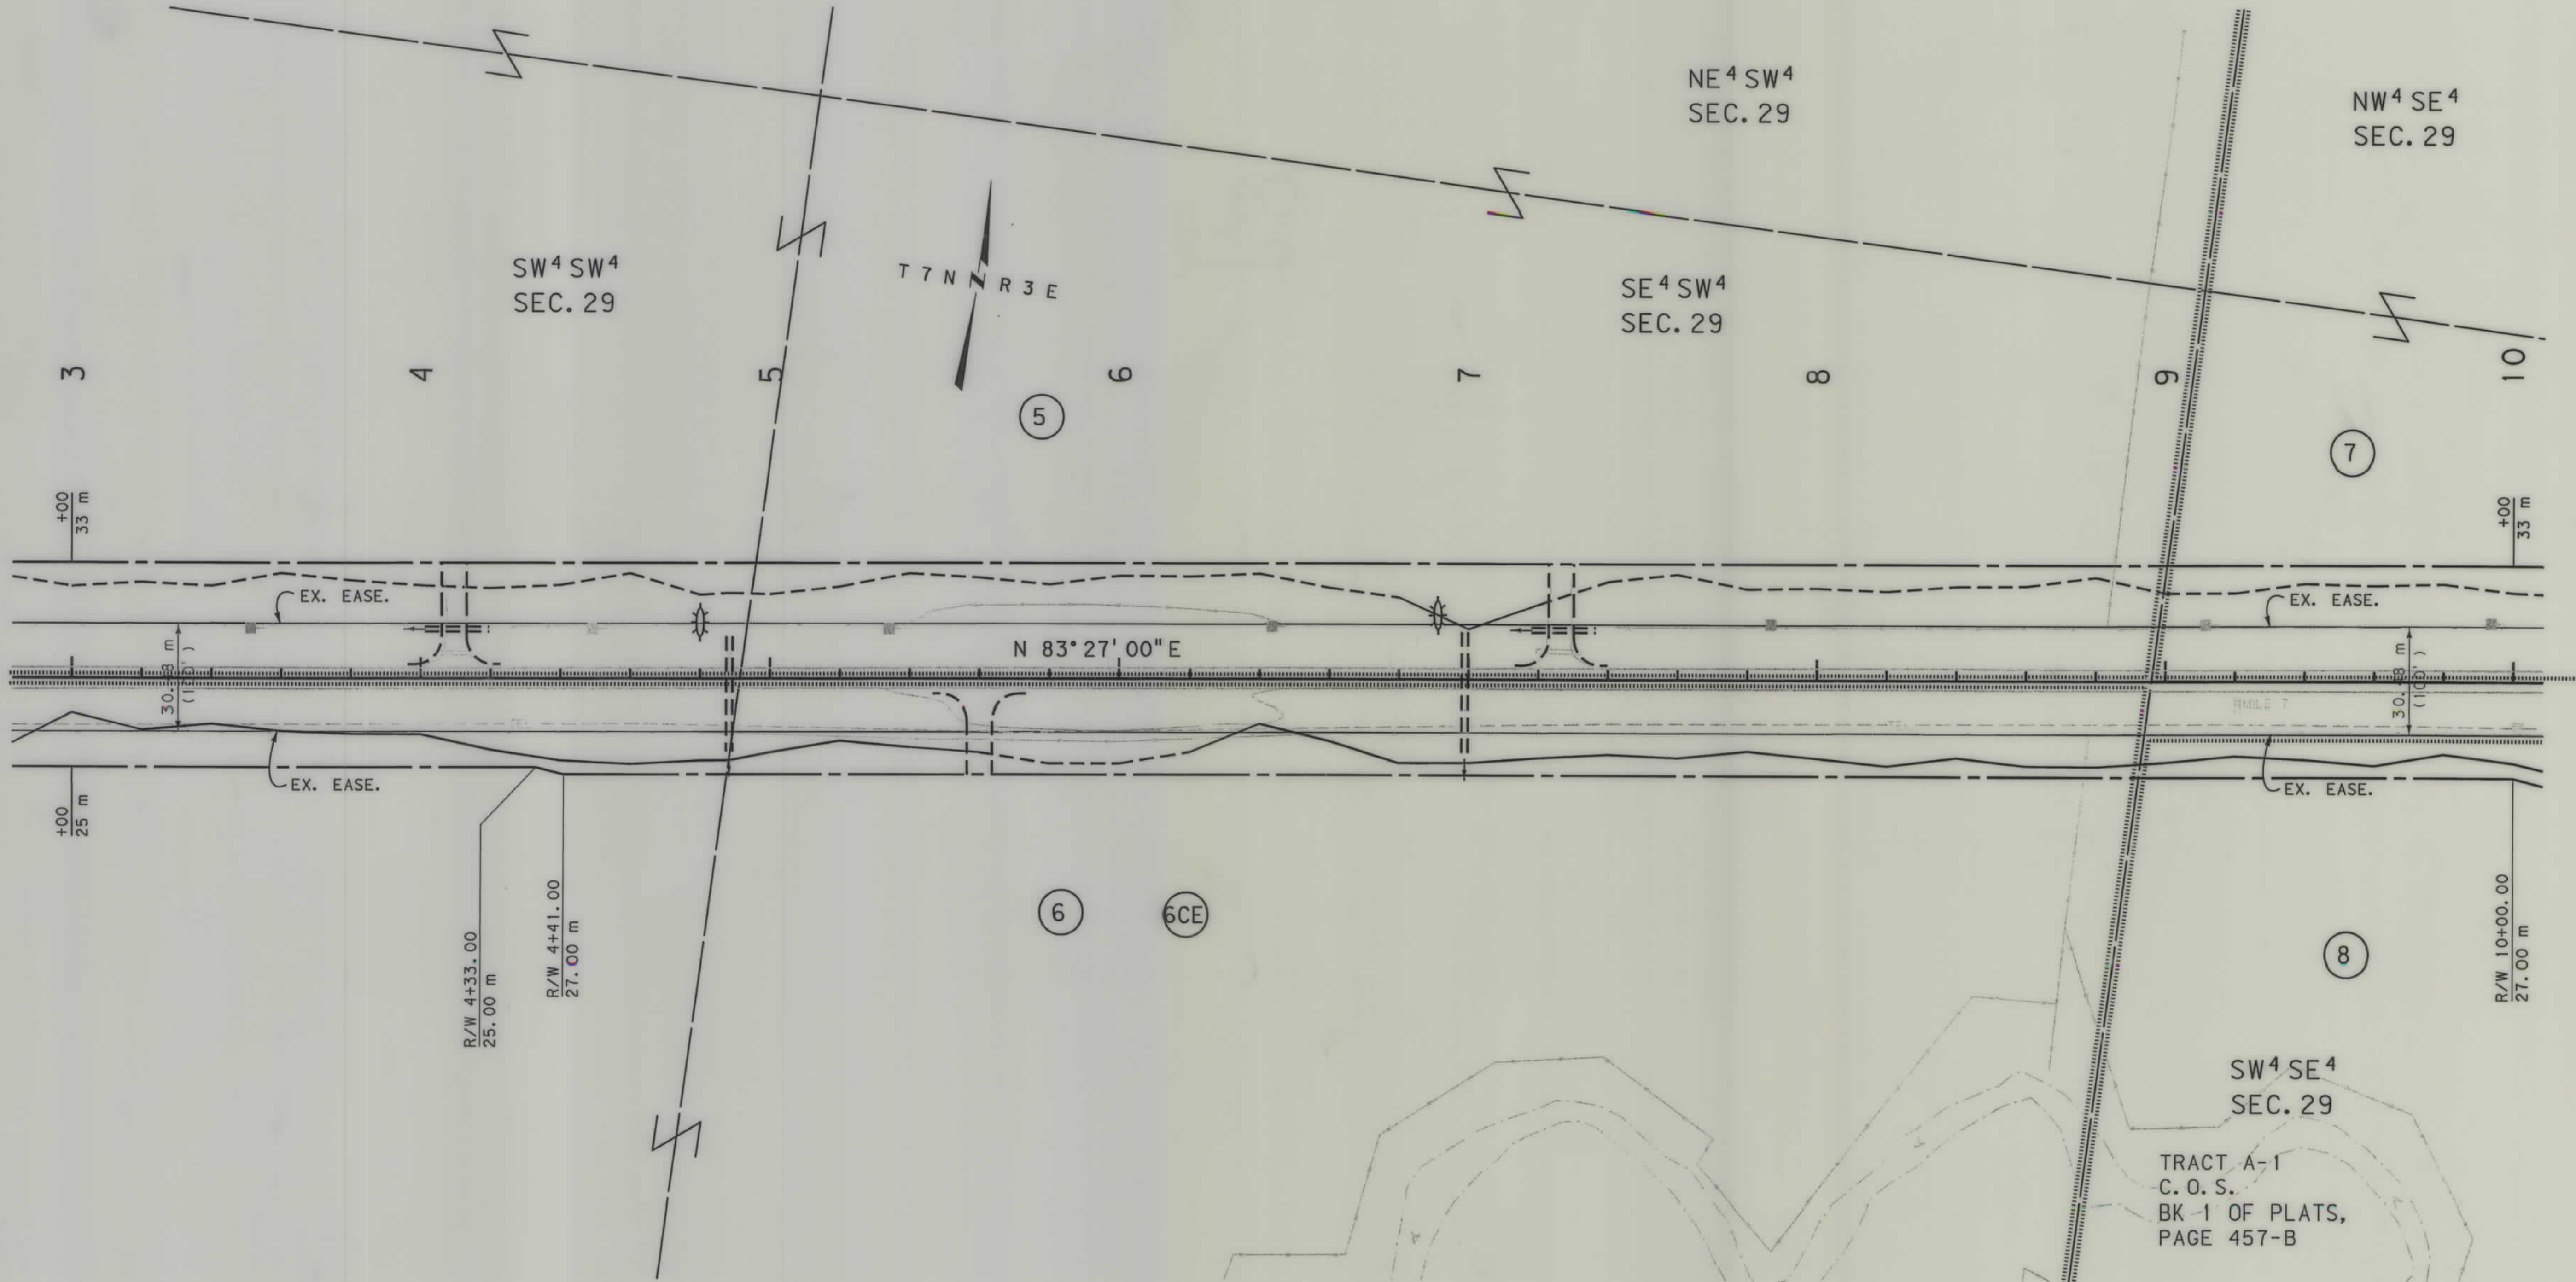

- NOTES: 1. ALL MEASUREMENTS ARE METRIC EXCEPT AS NOTED
2. THE PROPOSED R/W LINE WHERE A SPIRAL CURVE TRANSITION IS USED IS A CHORD RATHER THAN A CONCENTRIC CURVE.
3. THE ENGLISH AREAS ARE FOR INFORMATIONAL PURPOSES ONLY.
4. ALL STATIONS AND OFFSETS FOR R/W BREAKS ARE IN REFERENCE TO THE R/W BASELINE.

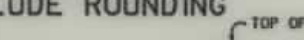
BACKSLOPE LIMITS INCLUDE ROUNDING
CONSTRUCTION LIMITS: 

FHWA/DOT APPROVAL 11/5/02

MAP REVISED 4/25/05

MONTANA
DEPARTMENT OF TRANSPORTATION

RIGHT OF WAY PLAN
BROADWATER COUNTY
SCALE 1:1000

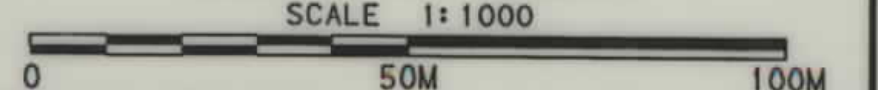




1510\ro\1510pl1.row

RDRW

C:\dgn\1510pl1.row
6/17/2005
8:23:24 AM
CPS - U0250

SEE SHEET NO. 2 FOR OWNERSHIP NAMES, ADDRESSES, AREAS, ETC.

STATE	RIGHT OF WAY ID.	SHEET	TOTAL
		NO.	SHEETS
MONTANA	STPP 14-1(13)6	5	14
PROJECT NUMBER 1510-013			
EAST OF TOWNSEND			

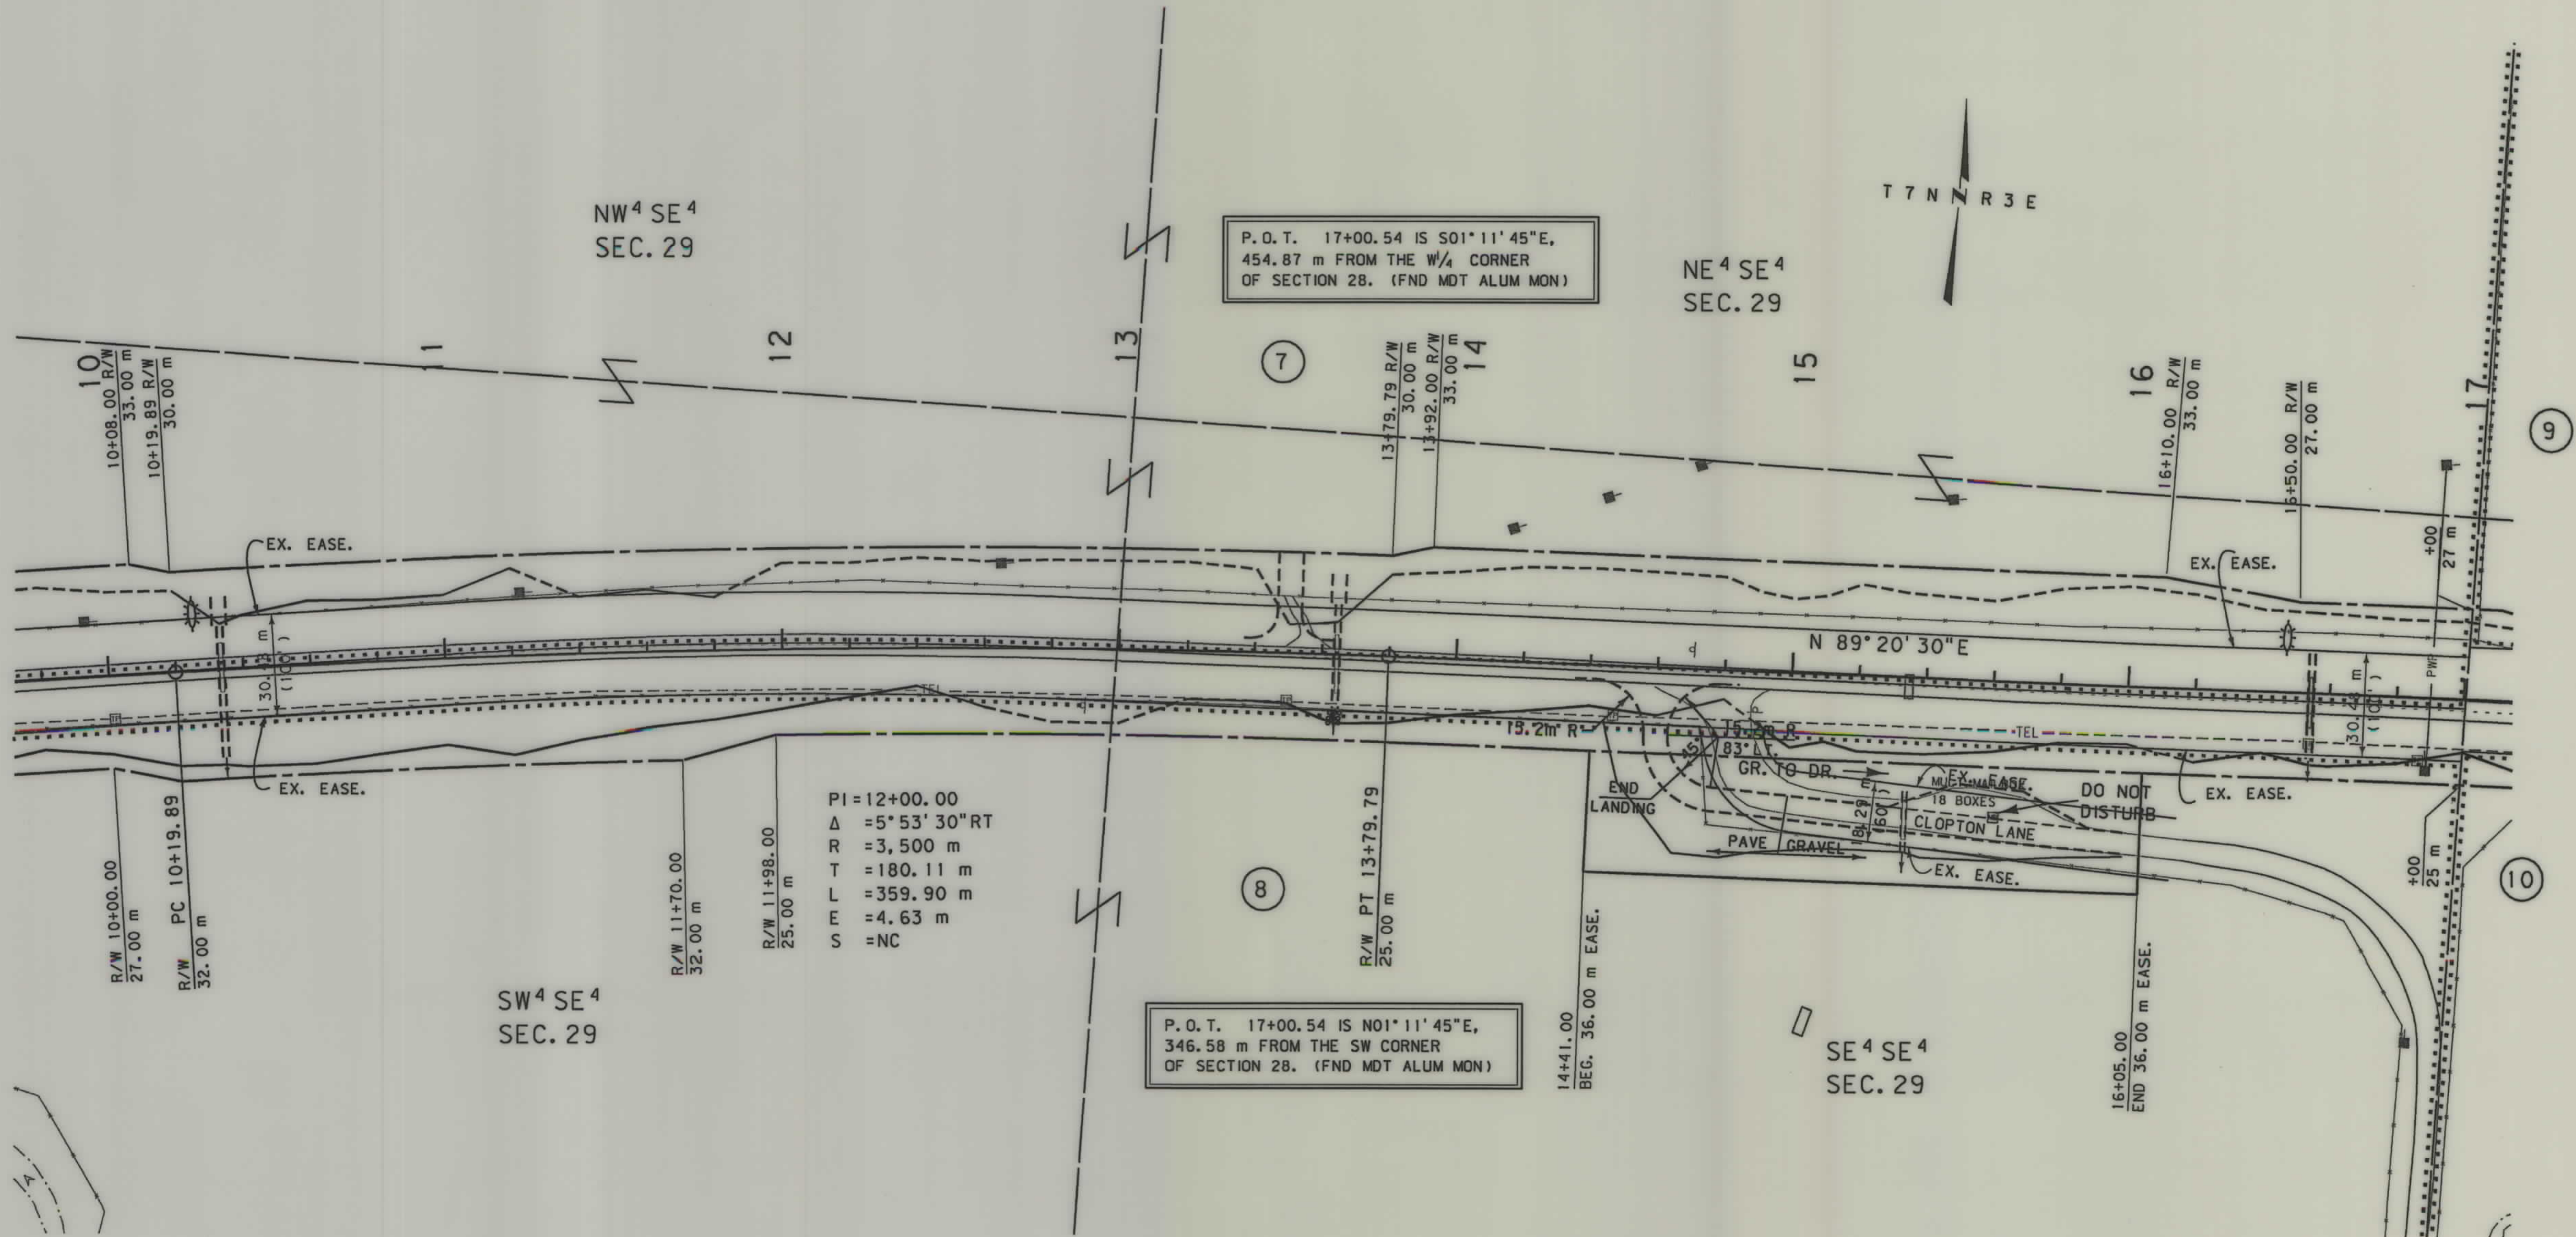

- NOTES: 1. ALL MEASUREMENTS ARE METRIC EXCEPT AS NOTED
2. THE PROPOSED R/W LINE WHERE A SPIRAL CURVE TRANSITION IS USED IS A CHORD RATHER THAN A CONCENTRIC CURVE.
3. THE ENGLISH AREAS ARE FOR INFORMATIONAL PURPOSES ONLY.
4. ALL STATIONS AND OFFSETS FOR R/W BREAKS ARE IN REFERENCE TO THE R/W BASELINE.

BACKSLOPE LIMITS INCLUDE ROUNDING	
CONSTRUCTION LIMITS: CUT SECTION TOE OF FILL	
FHWA/DOT APPROVAL 11/5/02	
MAP REVISED 6/10/05	

MONTANA
DEPARTMENT OF TRANSPORTATION

RIGHT OF WAY PLAN
BROADWATER COUNTY
SCALE 1"=1000'




1510\ro\1510p12.rdw

RDROW

1510\ro\1510p12.rdw
8/17/2005
10:41:53 AM
NIPPS - 00250

SEE SHEET NO. 2 FOR OWNERSHIP NAMES, ADDRESSES, AREAS, ETC.

STATE	RIGHT OF WAY ID.	SHEET NO.	TOTAL SHEETS
MONTANA	STPP 14-1(13)6	6	14
PROJECT NUMBER 1510-013			
EAST OF TOWNSEND			

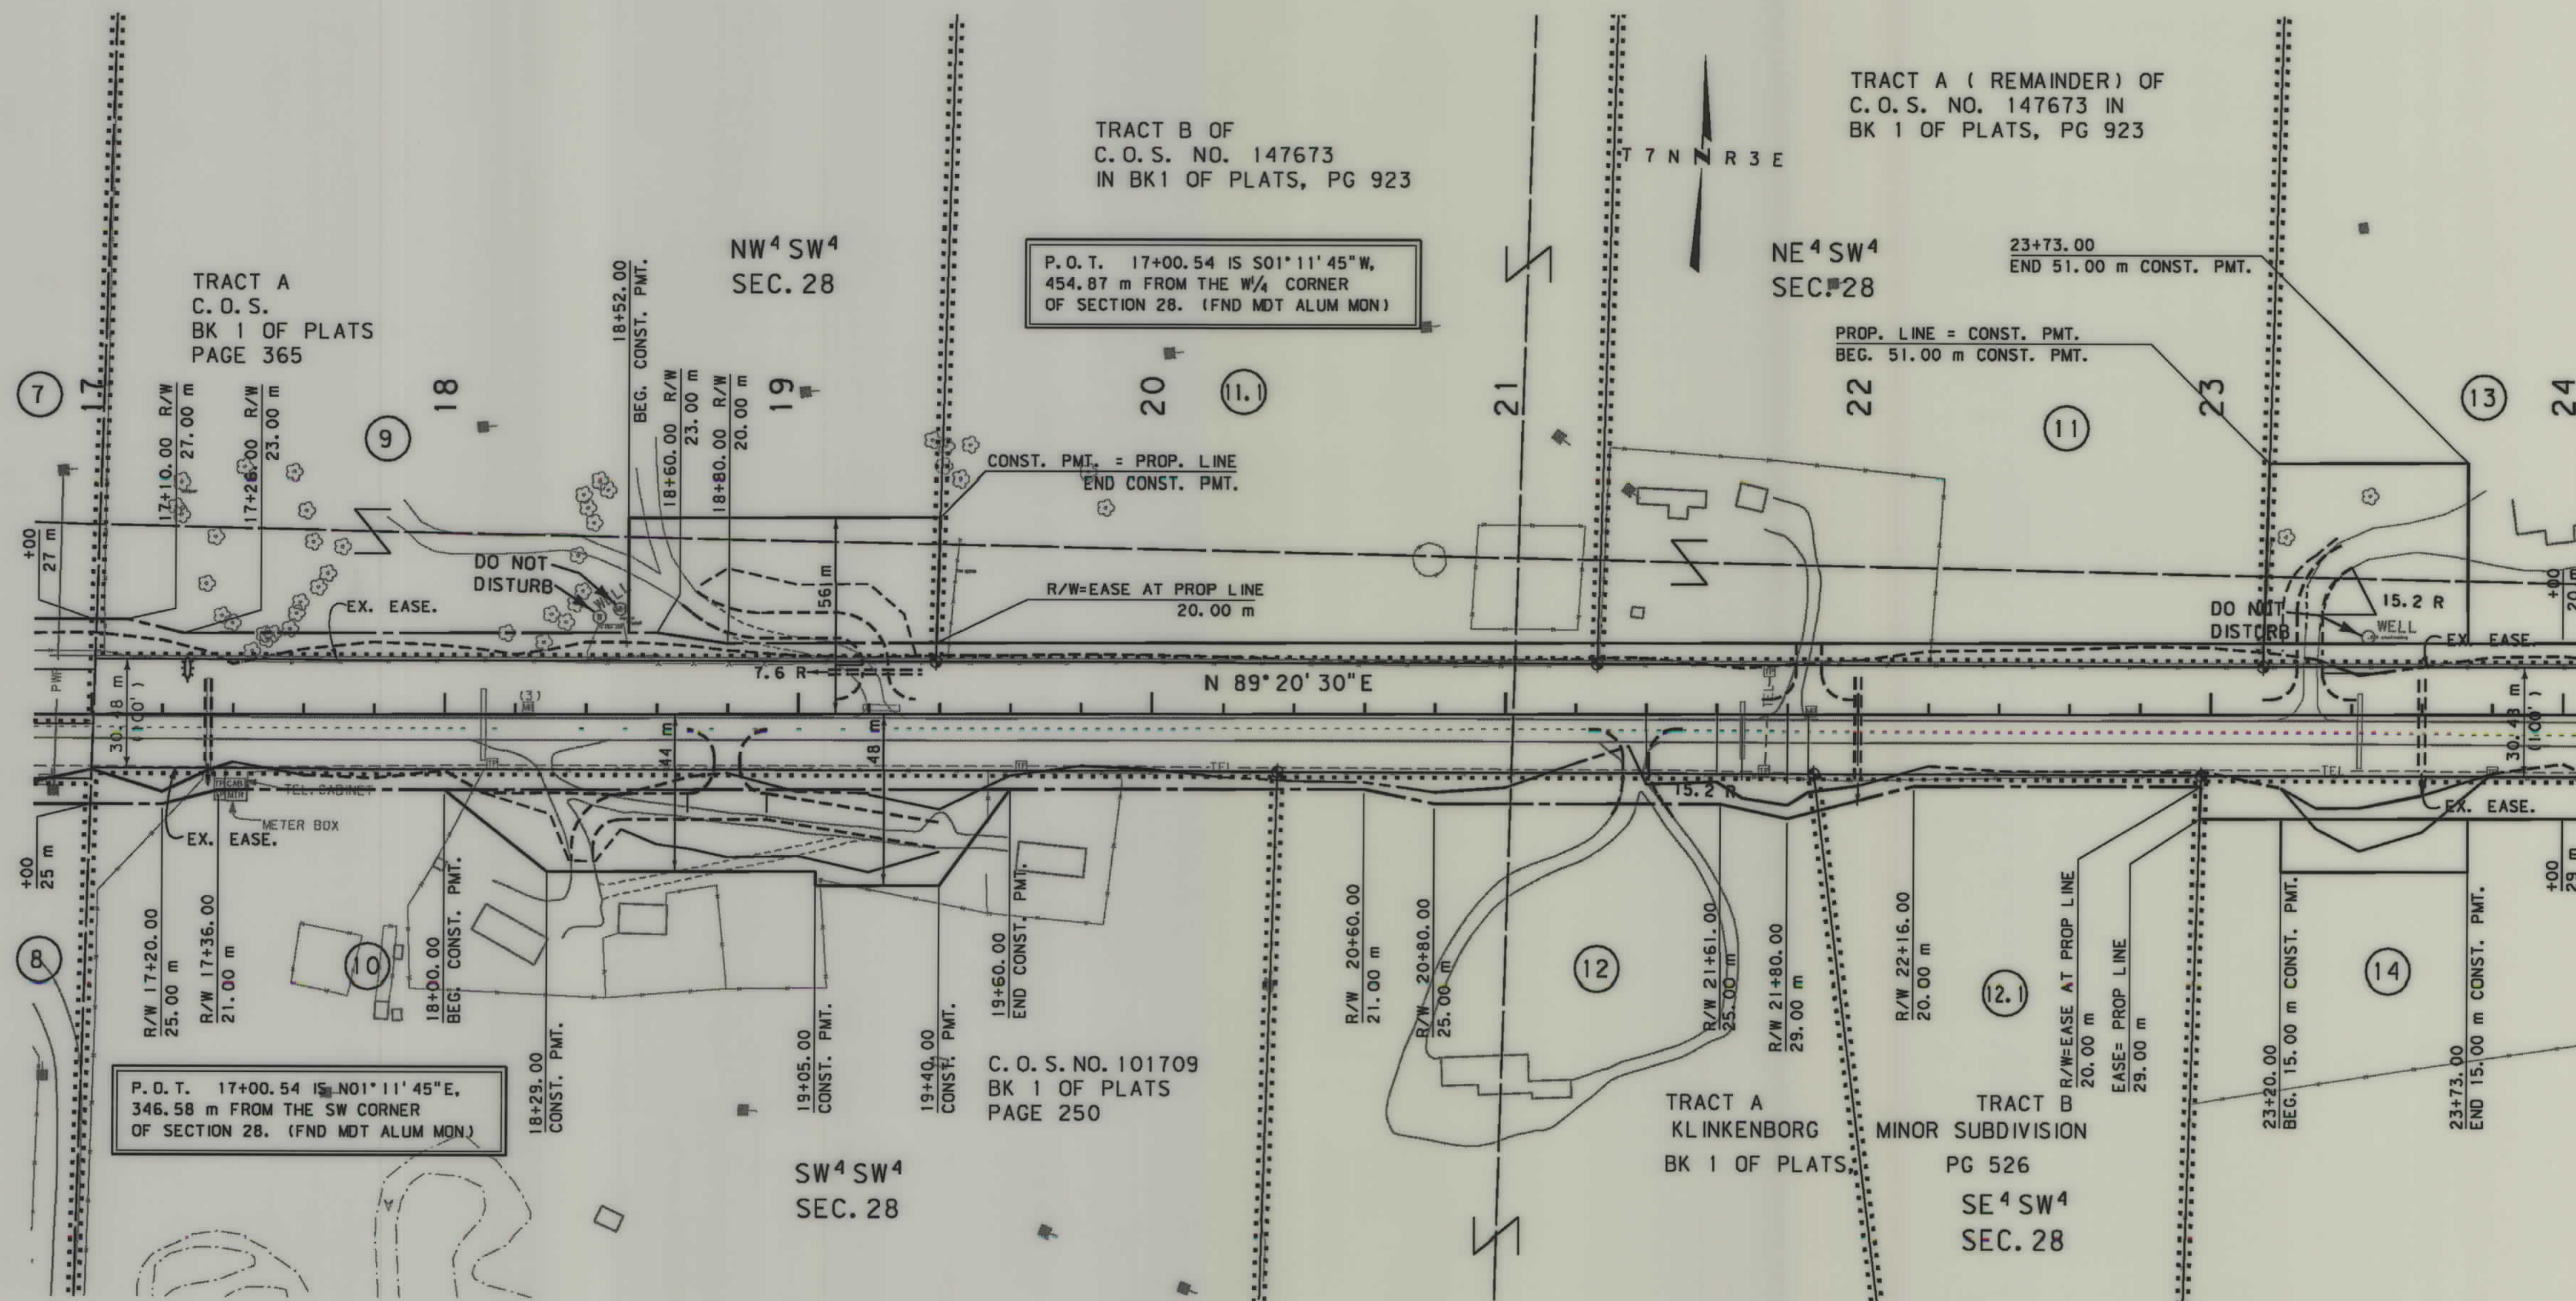

- NOTES:
1. ALL MEASUREMENTS ARE METRIC EXCEPT AS NOTED
 2. THE PROPOSED R/W LINE WHERE A SPIRAL CURVE TRANSITION IS USED IS A CHORD RATHER THAN A CONCENTRIC CURVE.
 3. THE ENGLISH AREAS ARE FOR INFORMATIONAL PURPOSES ONLY.
 4. ALL STATIONS AND OFFSETS FOR R/W BREAKS ARE IN REFERENCE TO THE R/W BASELINE.

BACKSLOPE LIMITS INCLUDE ROUNDING	
CONSTRUCTION LIMITS:	
FHWA/DOT APPROVAL	11/5/02
MAP REVISED	3/14/05 6/10/05 7/27/05
8/15/05	

MONTANA
DEPARTMENT OF TRANSPORTATIONRIGHT OF WAY PLAN
BROADWATER COUNTY
SCALE 1:1000

0 50M 100M




1510\ro\1510p12.rdw

RDROW

2\dwg\1510p12.rdw
6/17/2005
8:23:31 AM
CPS - U0250

SEE SHEET NO. 2 FOR OWNERSHIP NAMES, ADDRESSES, AREAS, ETC.

STATE	RIGHT OF WAY ID.	SHEET NO.	TOTAL SHEETS
MONTANA	STPP 14-1(13)6	7	14
PROJECT NUMBER 1510-013			
EAST OF TOWNSEND			

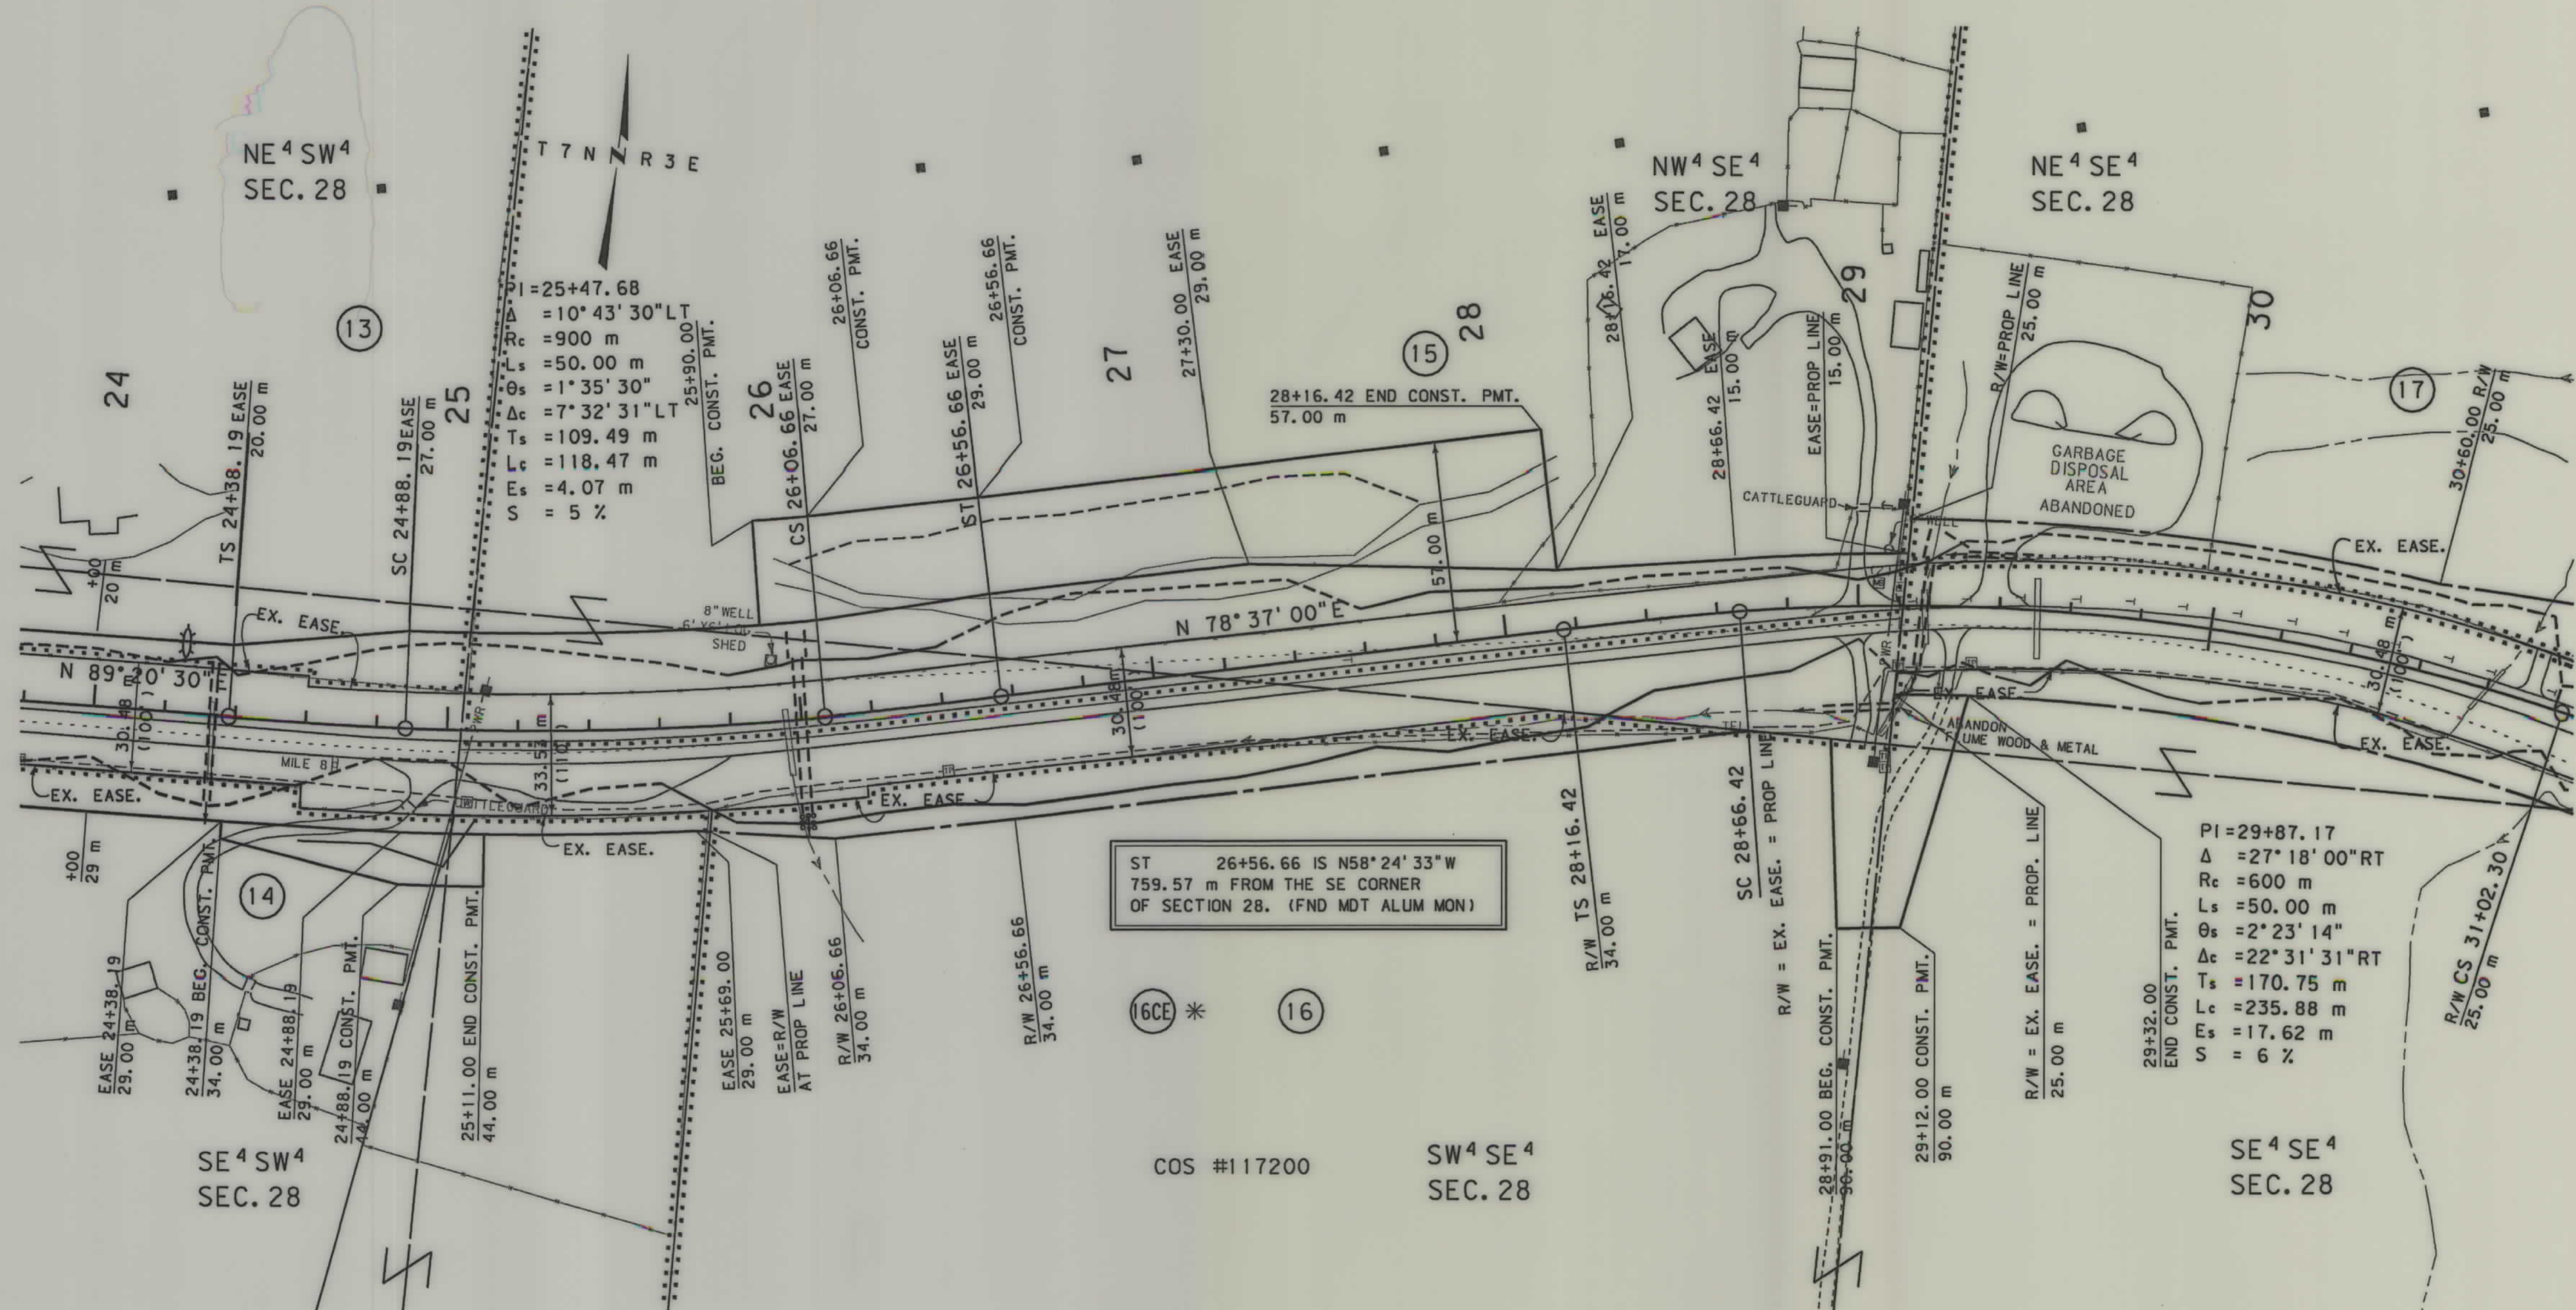

* PARCEL 16CE IS SITUATED WITHIN THE SW⁴SE⁴ OF SEC. 28, ONLY.

- NOTES:
1. ALL MEASUREMENTS ARE METRIC EXCEPT AS NOTED
 2. THE PROPOSED R/W LINE WHERE A SPIRAL CURVE TRANSITION IS USED IS A CHORD RATHER THAN A CONCENTRIC CURVE.
 3. THE ENGLISH AREAS ARE FOR INFORMATIONAL PURPOSES ONLY.
 4. ALL STATIONS AND OFFSETS FOR R/W BREAKS ARE IN REFERENCE TO THE R/W BASELINE.

BACKSLOPE LIMITS INCLUDE ROUNDING	
CONSTRUCTION LIMITS:	
CUT SECTION	TOE OF FILL
FHWA/DOT APPROVAL 11/5/02	
MAP REVISED 1/14/04 6/10/05	

MONTANA
DEPARTMENT OF TRANSPORTATION
RIGHT OF WAY PLAN
BROADWATER COUNTY
SCALE 1"=1000
0 50M 100M




1510\row\1510p12.row

RDROW

1510p12.row
10/3/03
07:56:37 AM
N
U4026

SEE SHEET NO. 2 FOR OWNERSHIP NAMES, ADDRESSES, AREAS, ETC.

STATE	RIGHT OF WAY ID.	SHEET NO.	TOTAL SHEETS
MONTANA	STPP 14-1(13)6	8	14
PROJECT NUMBER 1510-013			
EAST OF TOWNSEND			

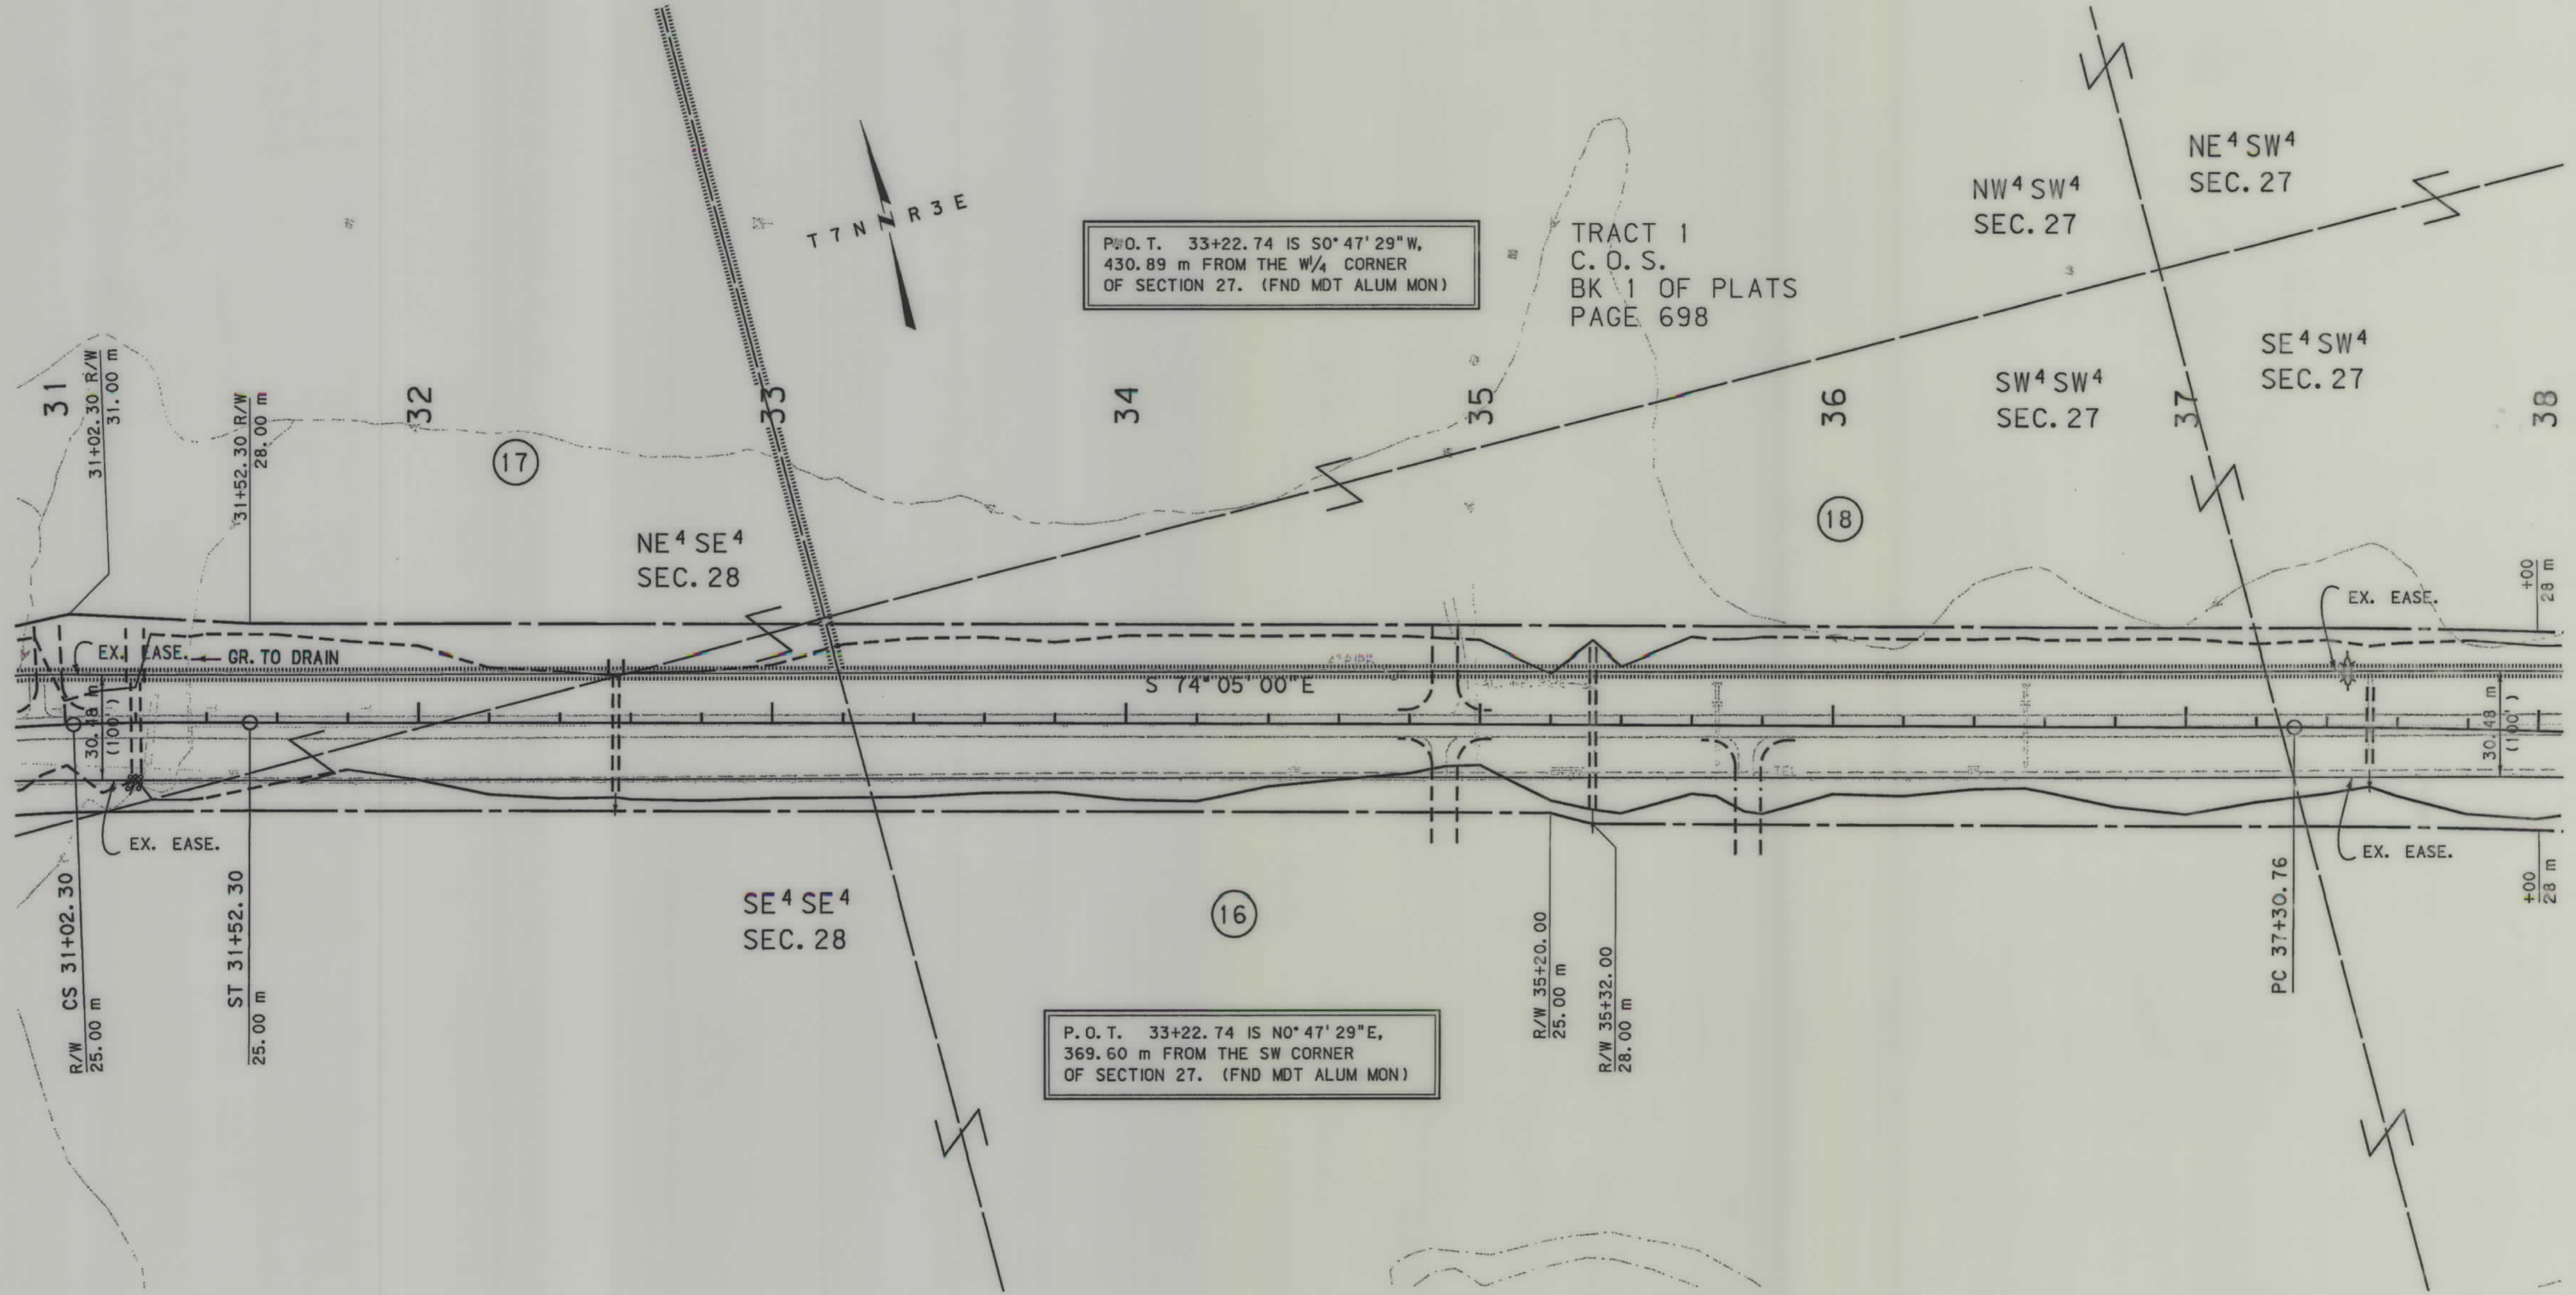

- NOTES:
1. ALL MEASUREMENTS ARE METRIC EXCEPT AS NOTED
 2. THE PROPOSED R/W LINE WHERE A SPIRAL CURVE TRANSITION IS USED IS A CHORD RATHER THAN A CONCENTRIC CURVE.
 3. THE ENGLISH AREAS ARE FOR INFORMATIONAL PURPOSES ONLY.
 4. ALL STATIONS AND OFFSETS FOR R/W BREAKS ARE IN REFERENCE TO THE R/W BASELINE.

BACKSLOPE LIMITS INCLUDE ROUNDING	TOP OF CUT
CONSTRUCTION LIMITS:	CUT SECTION
	TOE OF FILL
	DITCH BOTTOM
FHWA/DOT APPROVAL	11/5/02
MAP REVISED	

MONTANA
DEPARTMENT OF TRANSPORTATION


RIGHT OF WAY PLAN
BROADWATER COUNTY

SCALE 1"=1000'

0 50M 100M

SEE SHEET NO. 2 FOR OWNERSHIP NAMES, ADDRESSES, AREAS, ETC.

STATE	RIGHT OF WAY ID.	SHEET NO.	TOTAL SHEETS
MONTANA	STPP 14-1(13)6	9	14
PROJECT NUMBER 1510-013			
EAST OF TOWNSEND			

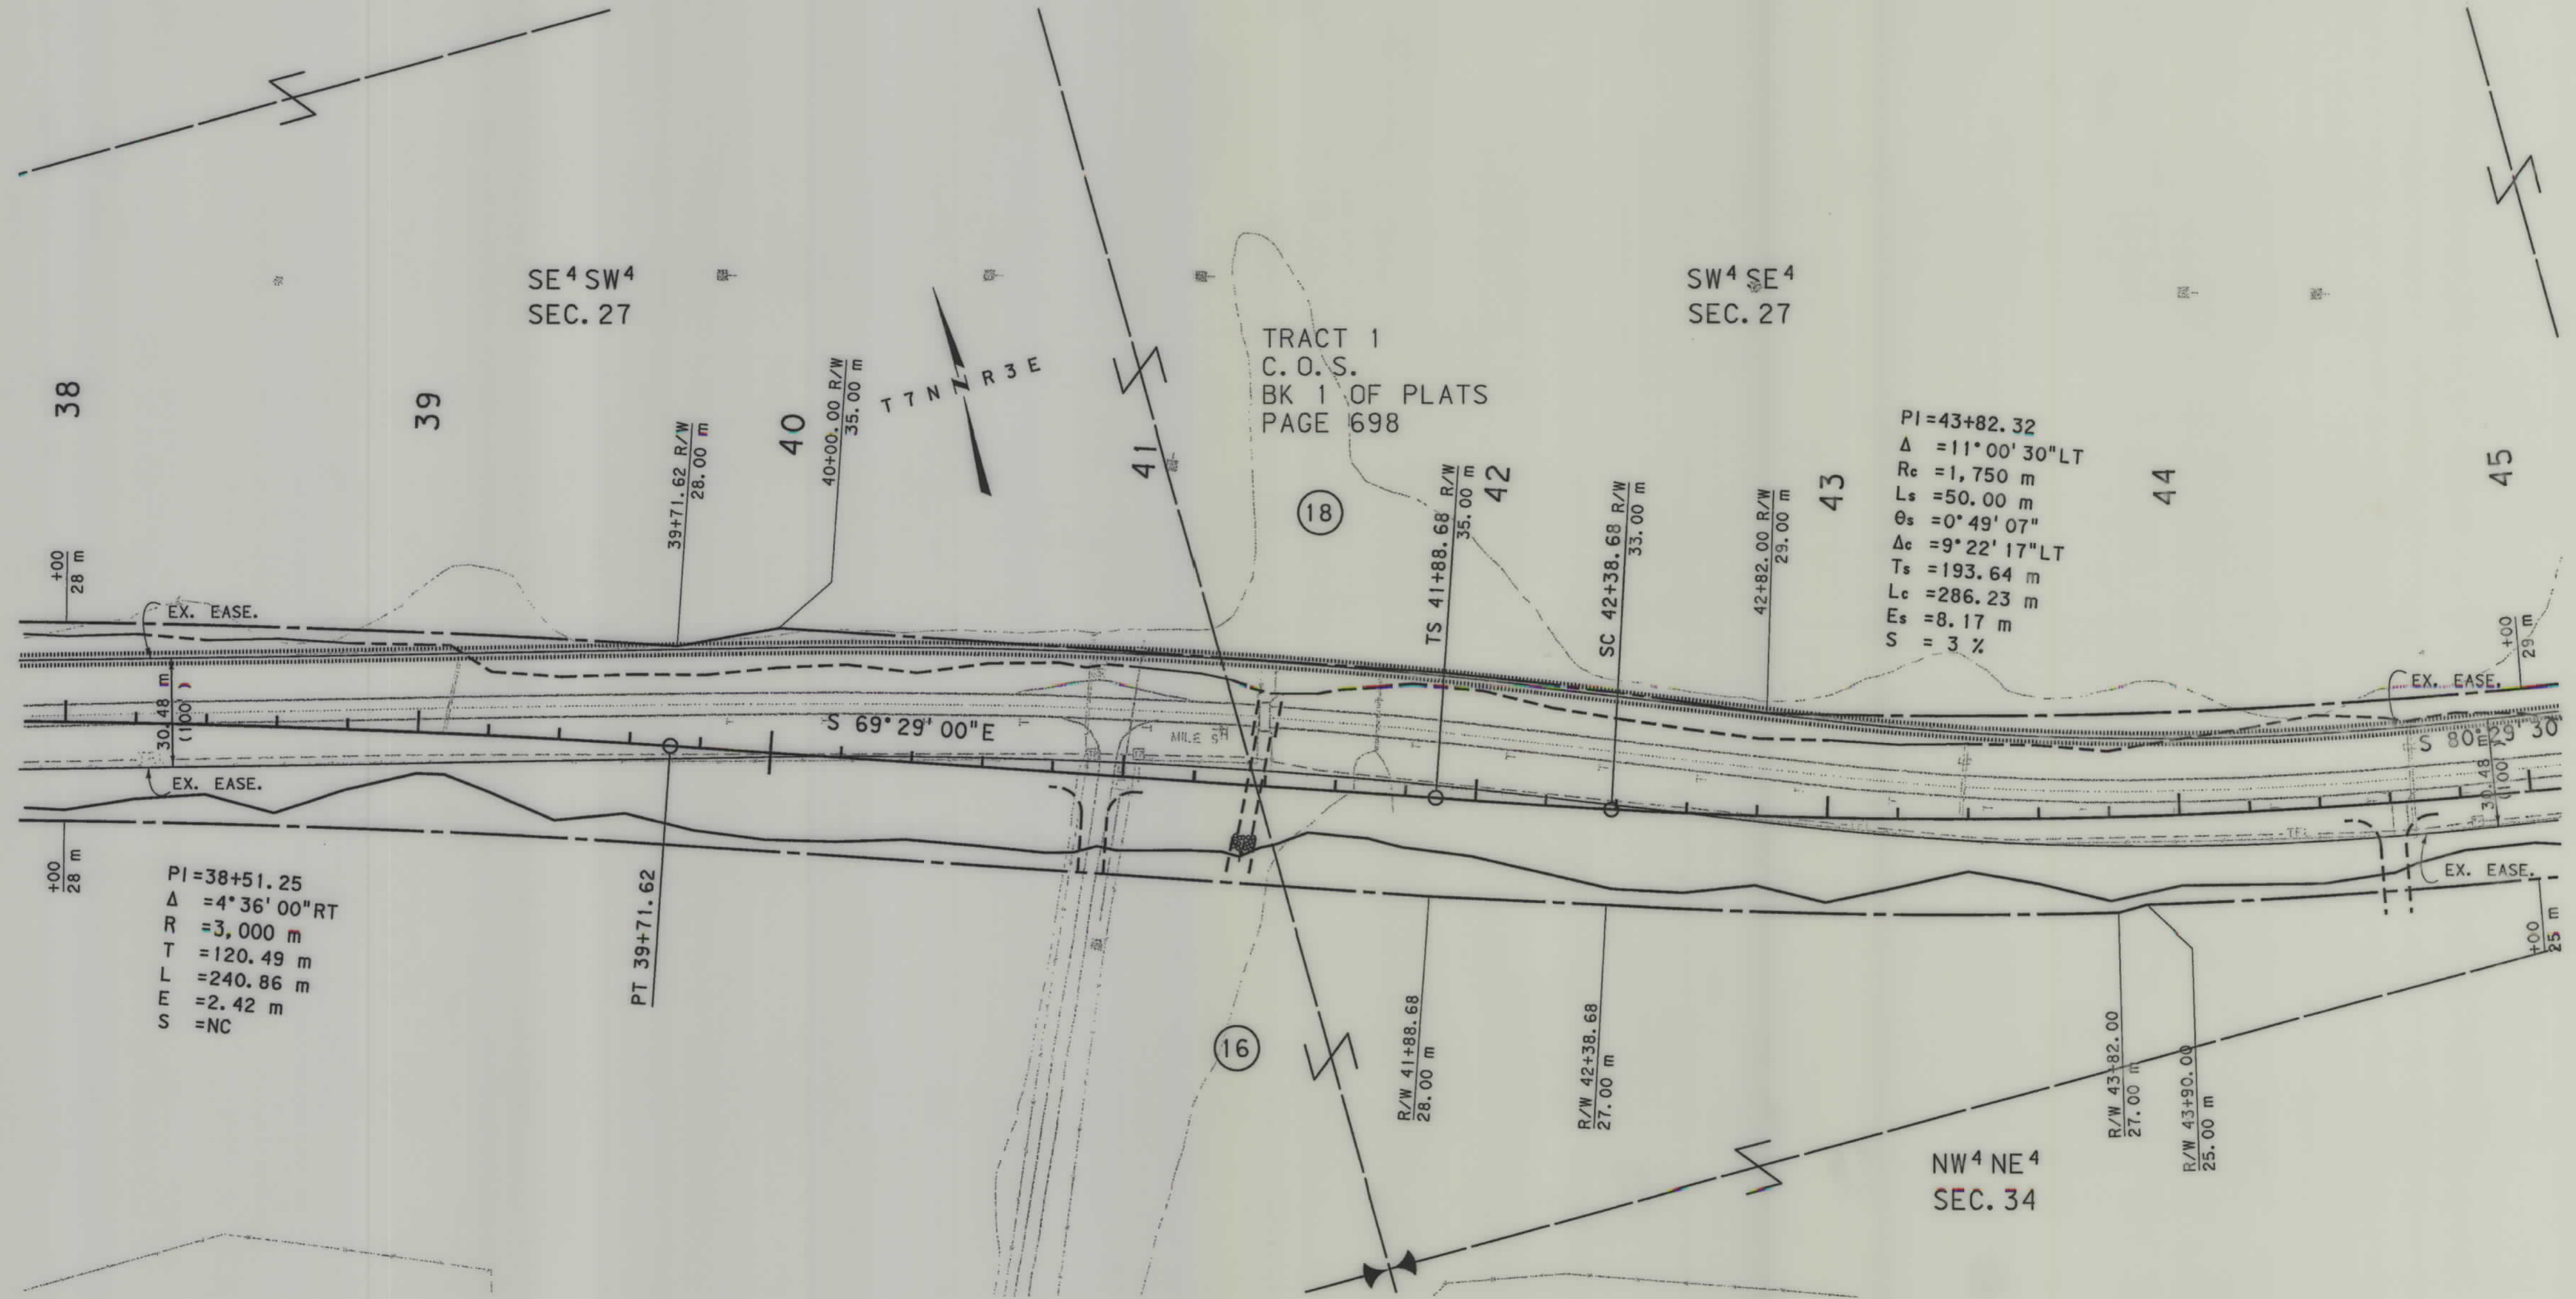

- NOTES: 1. ALL MEASUREMENTS ARE METRIC EXCEPT AS NOTED
2. THE PROPOSED R/W LINE WHERE A SPIRAL CURVE TRANSITION IS USED IS A CHORD RATHER THAN A CONCENTRIC CURVE.
3. THE ENGLISH AREAS ARE FOR INFORMATIONAL PURPOSES ONLY.
4. ALL STATIONS AND OFFSETS FOR R/W BREAKS ARE IN REFERENCE TO THE R/W BASELINE.

BACKSLOPE LIMITS INCLUDE ROUNDING
CONSTRUCTION LIMITS:

CUT SECTION
TOE OF FILL


FHWA/DOT APPROVAL 11/5/02

MAP REVISED

MONTANA
DEPARTMENT OF TRANSPORTATION

RIGHT OF WAY PLAN
BROADWATER COUNTY
SCALE 1"=100'

SCALE IN 1990

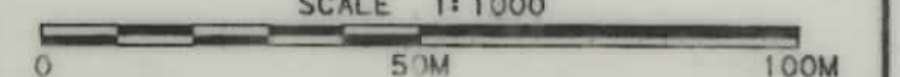




1510\row\1510pl3.row

RDROW

1510PL3.ROW
11/03/03
03:41:01 PM
- 101 u 14026

SEE SHEET NO. 2 FOR OWNERSHIP NAMES, ADDRESSES, AREAS, ETC.

STATE	RIGHT OF WAY ID.	SHEET NO.	TOTAL SHEETS
MONTANA	STPP 14-1(13)6	10	14
PROJECT NUMBER 1510-013			
EAST OF TOWNSEND			

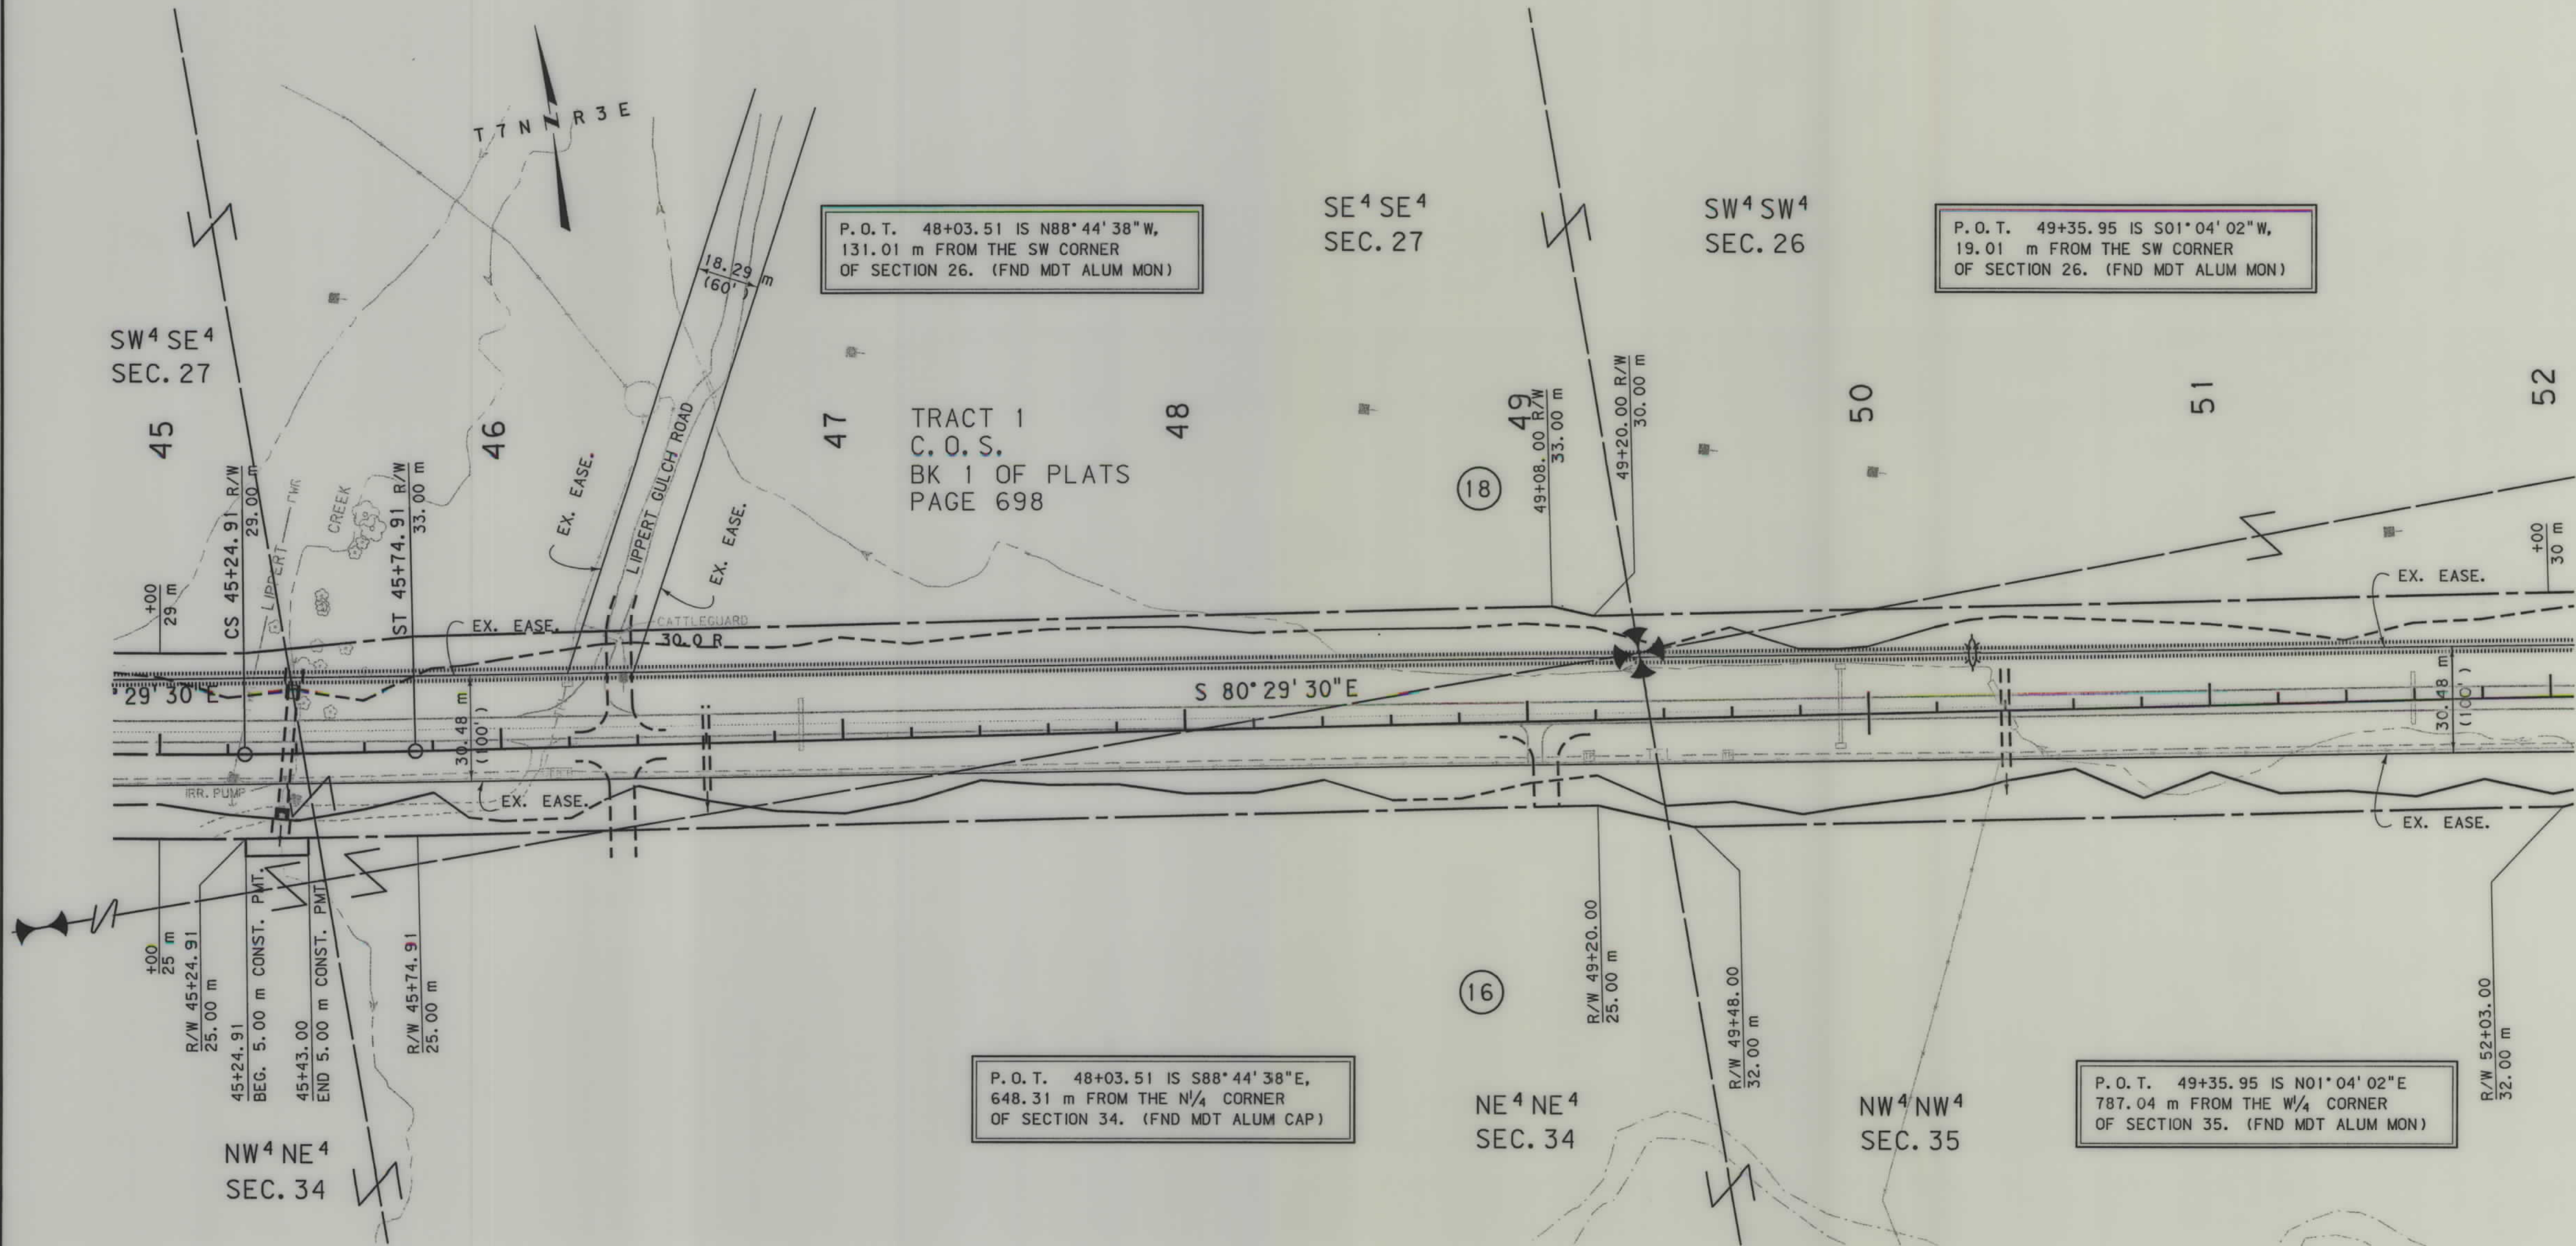

P.O.T. 48+03.51 IS N88°44'38"W,
131.01 m FROM THE SW CORNER
OF SECTION 26. (FND MDT ALUM MON)

SE⁴ SE⁴
SEC. 27

SW⁴ SW⁴
SEC. 26

P.O.T. 49+35.95 IS S01°04'02"W,
19.01 m FROM THE SW CORNER
OF SECTION 26. (FND MDT ALUM MON)

TRACT 1
C.O.S.
BK 1 OF PLATS
PAGE 698

P.O.T. 48+03.51 IS S88°44'38"E,
648.31 m FROM THE N¹/₄ CORNER
OF SECTION 34. (FND MDT ALUM CAP)

NE⁴ NE⁴
SEC. 34

NW⁴ NW⁴
SEC. 35

P.O.T. 49+35.95 IS N01°04'02"E
787.04 m FROM THE W¹/₄ CORNER
OF SECTION 35. (FND MDT ALUM MON)

- NOTES:
1. ALL MEASUREMENTS ARE METRIC EXCEPT AS NOTED
 2. THE PROPOSED R/W LINE WHERE A SPIRAL CURVE TRANSITION IS USED IS A CHORD RATHER THAN A CONCENTRIC CURVE.
 3. THE ENGLISH AREAS ARE FOR INFORMATIONAL PURPOSES ONLY.
 4. ALL STATIONS AND OFFSETS FOR R/W BREAKS ARE IN REFERENCE TO THE R/W BASELINE.

BACKSLOPE LIMITS INCLUDE ROUNDING	TOP OF CUT
CONSTRUCTION LIMITS:	DITCH BOTTOM
CUT SECTION	
TOE OF FILL	
FHWA/DOT APPROVAL	11/5/02
MAP REVISED	

MONTANA
DEPARTMENT OF TRANSPORTATION

RIGHT OF WAY PLAN
BROADWATER COUNTY
SCALE 1"=1000'

0 50M 100M




1510\ro\1510p13.rdw

RDROW

1510p13.rdw
10/23/2003
07:56:39 AM
U4026

SEE SHEET NO. 2 FOR OWNERSHIP NAMES, ADDRESSES, AREAS, ETC.

STATE	RIGHT OF WAY ID.	SHEET NO.	TOTAL SHEETS
MONTANA	STPP 14-1(13)6	11	14
PROJECT NUMBER 1510-013			
EAST OF TOWNSEND			

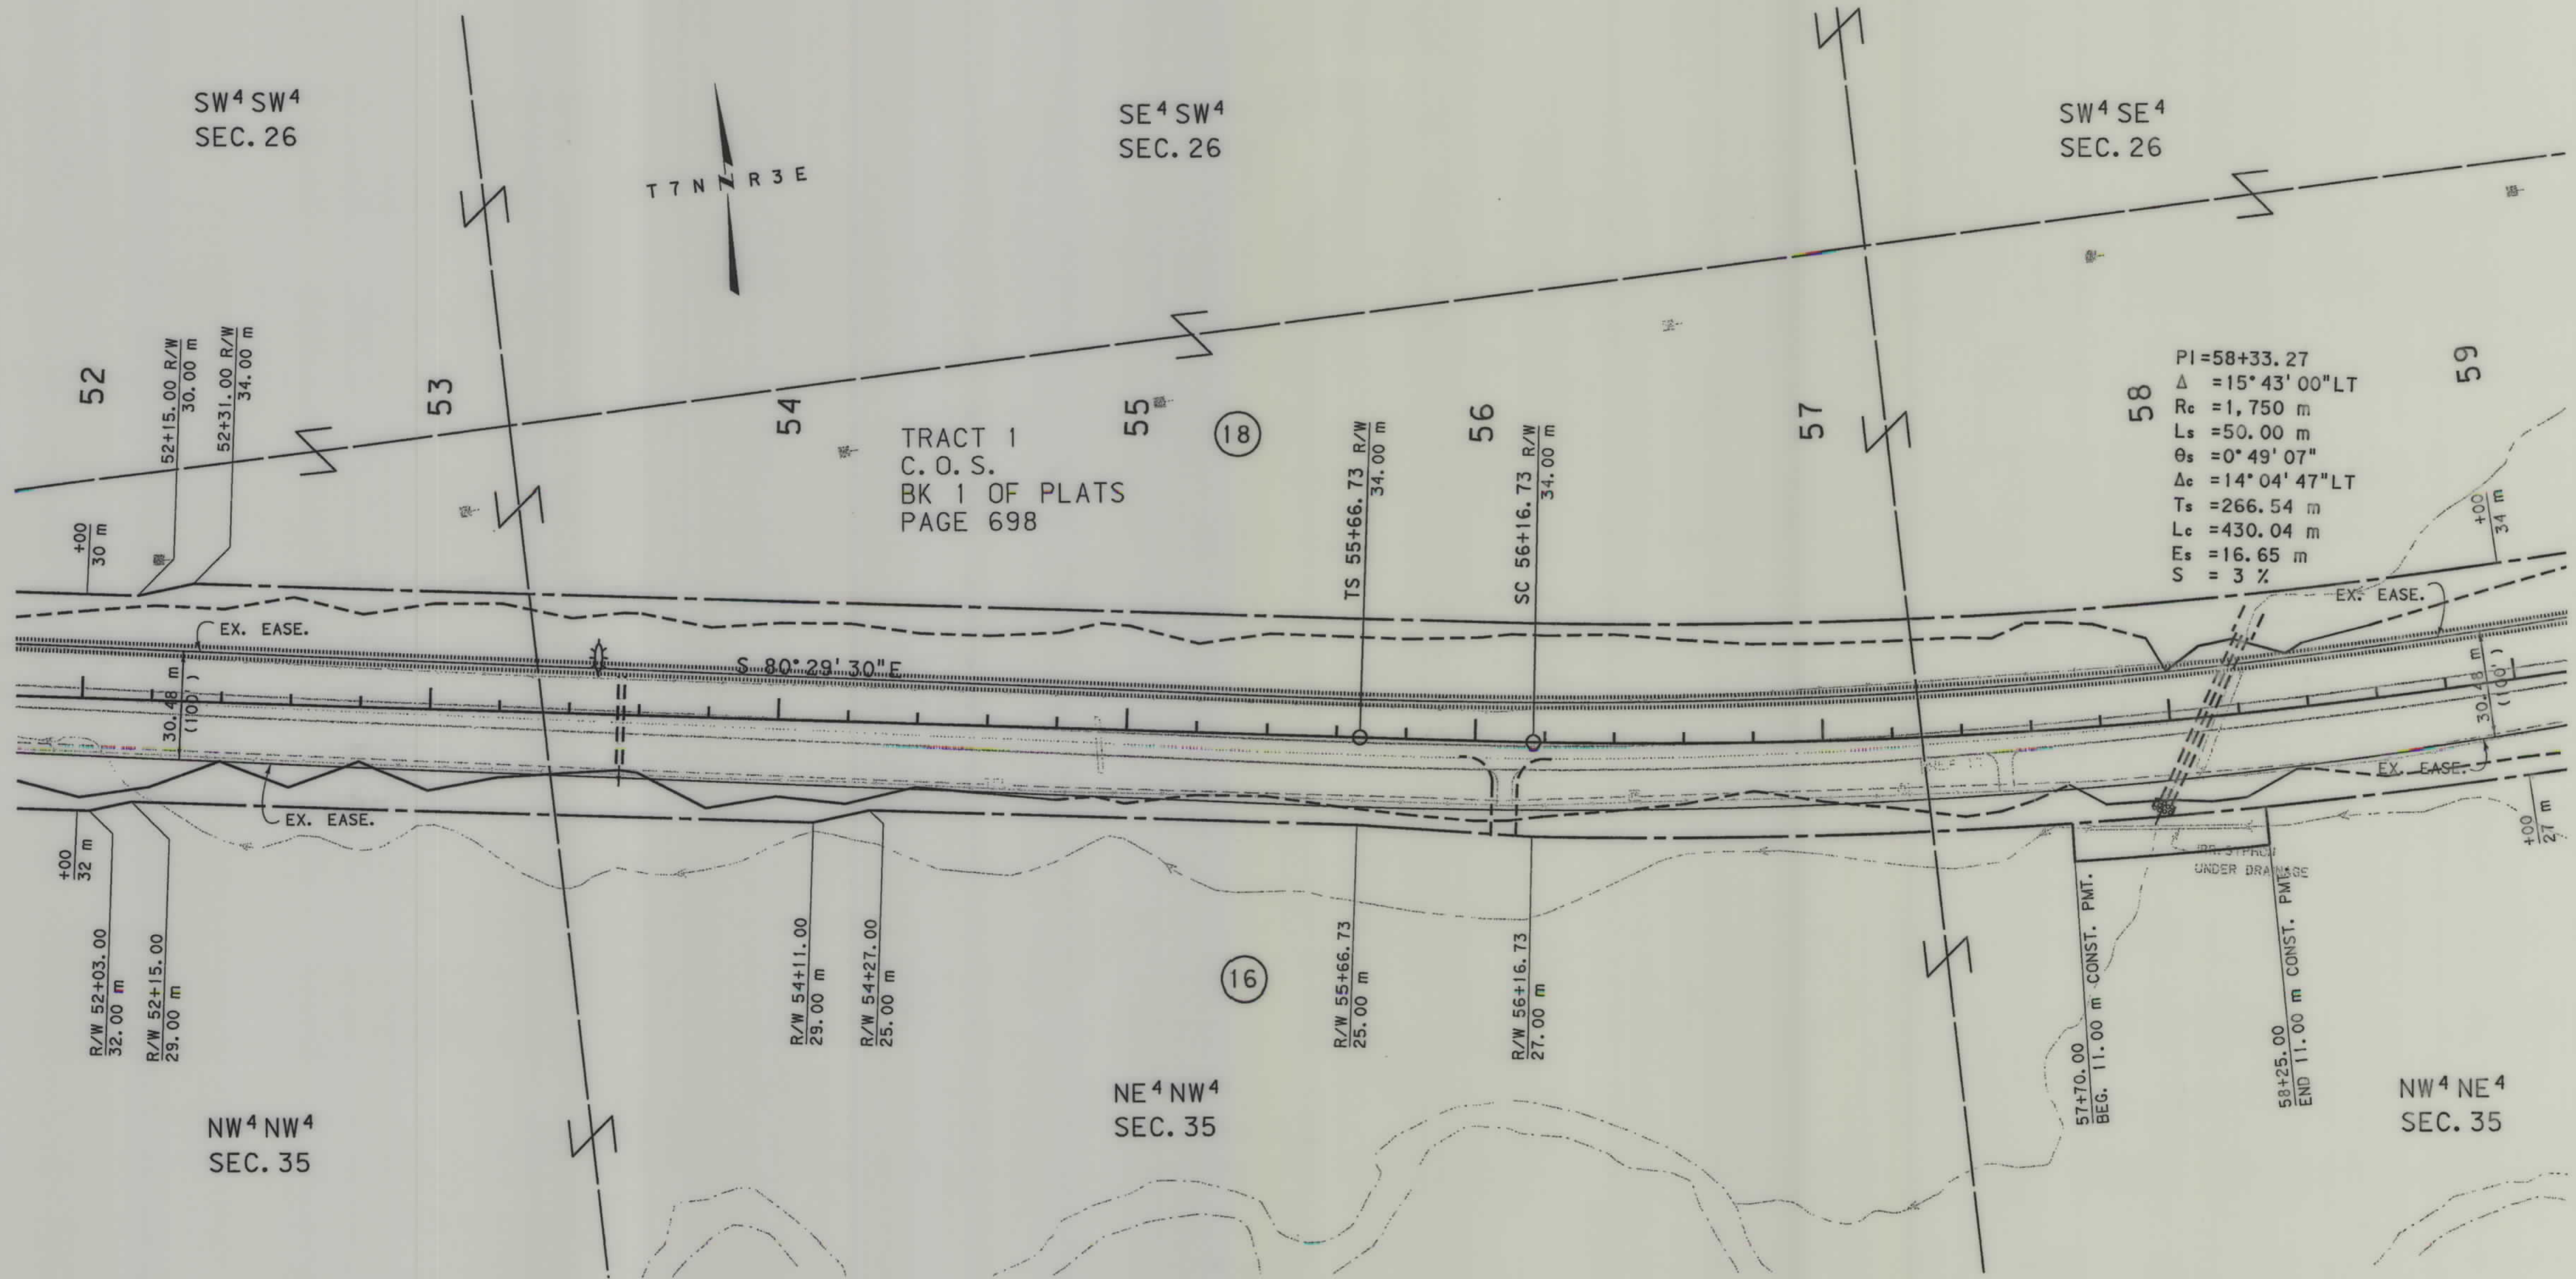

PI=58+33.27
 $\Delta = 15^\circ 43' 00''$ LT
 $R_c = 1,750$ m
 $L_s = 50.00$ m
 $\theta_s = 0^\circ 49' 07''$
 $\Delta_c = 14^\circ 04' 47''$ LT
 $T_s = 266.54$ m
 $L_c = 430.04$ m
 $E_s = 16.65$ m
 $S = 3\%$

- NOTES: 1. ALL MEASUREMENTS ARE METRIC EXCEPT AS NOTED
2. THE PROPOSED R/W LINE WHERE A SPIRAL CURVE TRANSITION IS USED IS A CHORD RATHER THAN A CONCENTRIC CURVE.
3. THE ENGLISH AREAS ARE FOR INFORMATIONAL PURPOSES ONLY.
4. ALL STATIONS AND OFFSETS FOR R/W BREAKS ARE IN REFERENCE TO THE R/W BASELINE.

BACKSLOPE LIMITS INCLUDE ROUNDING	TOP OF CUT
CONSTRUCTION LIMITS:	CUT SECTION
	TOP OF FILL
	CATCH BOTTOM
FHWA/DOT APPROVAL	11/5/02
MAP REVISED	

MONTANA
DEPARTMENT OF TRANSPORTATION


RIGHT OF WAY PLAN
BROADWATER COUNTY

SCALE 1"=1000'

1510\row\1510p14.row

SEE SHEET NO. 2 FOR OWNERSHIP NAMES, ADDRESSES, AREAS, ETC.

STATE	RIGHT OF WAY ID.	SHEET NO.	TOTAL SHEETS
MONTANA	STPP 14-111316	12	14
PROJECT NUMBER 1510-013			
EAST OF TOWNSEND			

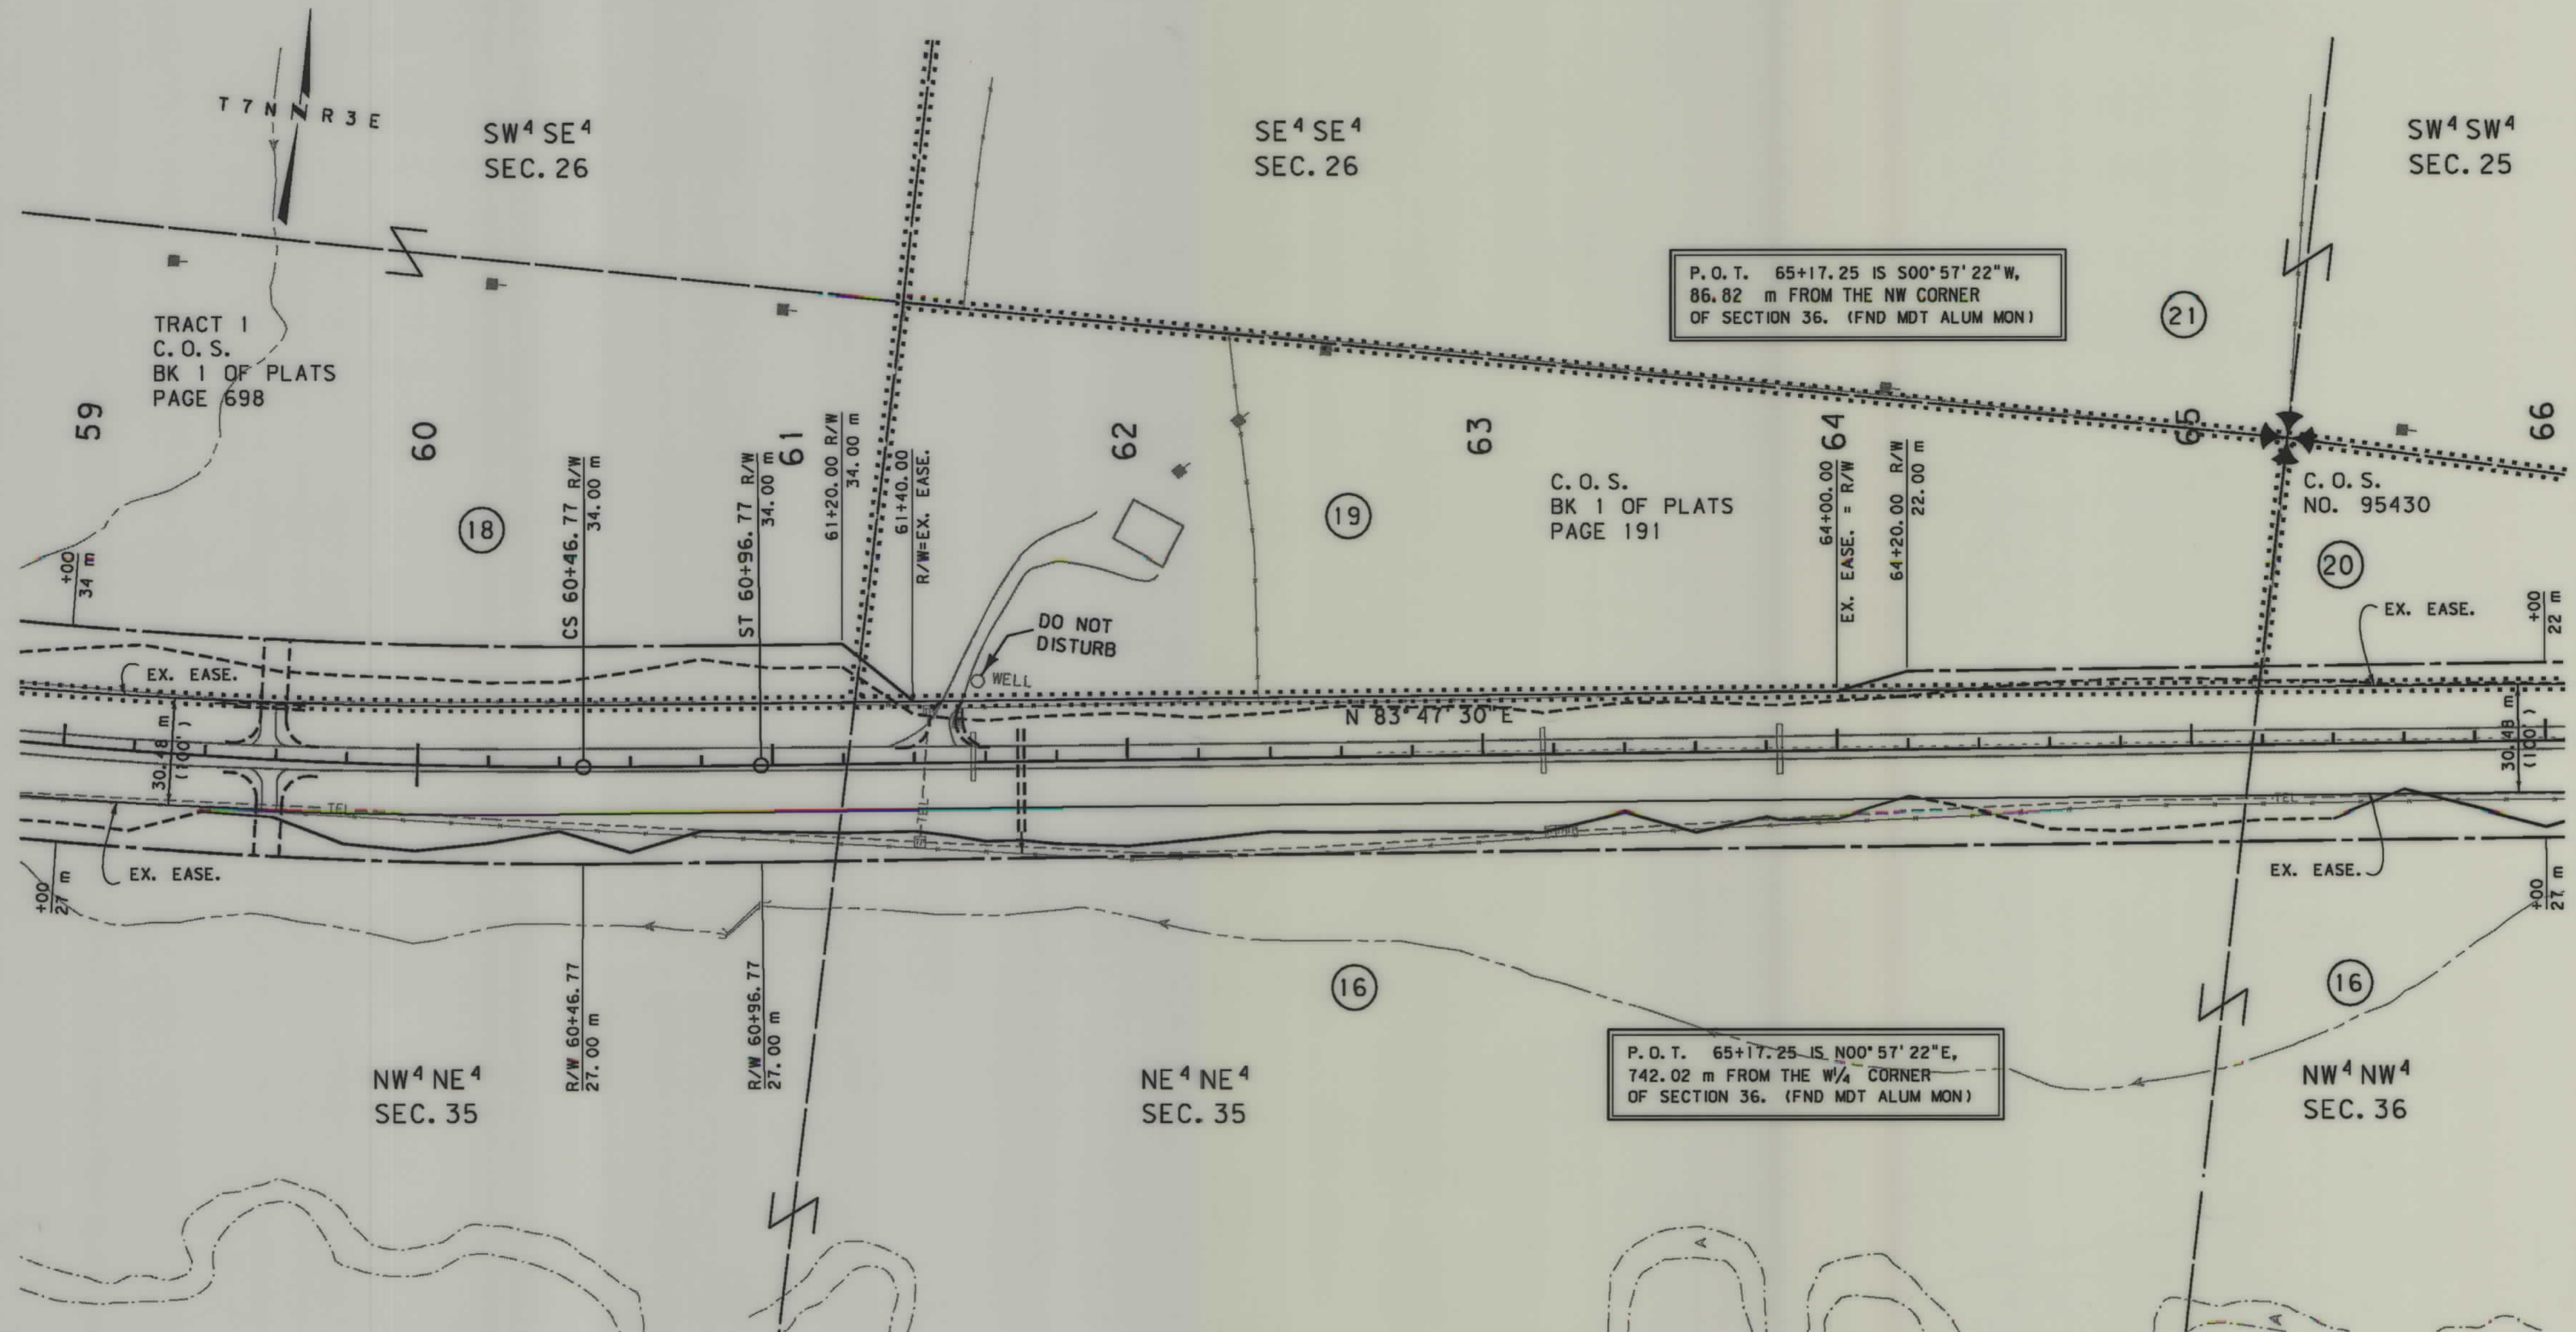

- NOTES: 1. ALL MEASUREMENTS ARE METRIC EXCEPT AS NOTED
2. THE PROPOSED R/W LINE WHERE A SPIRAL CURVE TRANSITION IS USED IS A CHORD RATHER THAN A CONCENTRIC CURVE.
3. THE ENGLISH AREAS ARE FOR INFORMATIONAL PURPOSES ONLY.
4. ALL STATIONS AND OFFSETS FOR R/W BREAKS ARE IN REFERENCE TO THE R/W BASELINE.

BACKSLOPE LIMITS INCLUDE ROUNDING
CONSTRUCTION LIMITS:


CUT SECTION
TOE OF FILL

TOP OF CUT
DITCH BOTTOM

FHWA/DOT APPROVAL 11/5/02

MAP REVISED 6/10/05 8/15/05

MONTANA
DEPARTMENT OF TRANSPORTATION
RIGHT OF WAY PLAN
BROADWATER COUNTY
SCALE 1"=1000

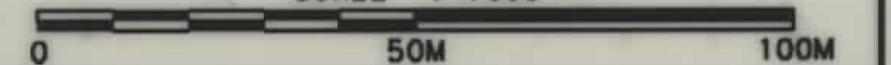




1510\ro\1510p14.rdw

RDROW

cs \dgm\1510p14.rdw
6/17/2005
8:23:39 AM
CPS - U0250

SEE SHEET NO. 2 FOR OWNERSHIP NAMES, ADDRESSES, AREAS, ETC.


STATE	RIGHT OF WAY ID.	SHEET NO.	TOTAL SHEETS
MONTANA	STPP 14-1(13)6	13	14
PROJECT NUMBER 1510-013			
EAST OF TOWNSEND			

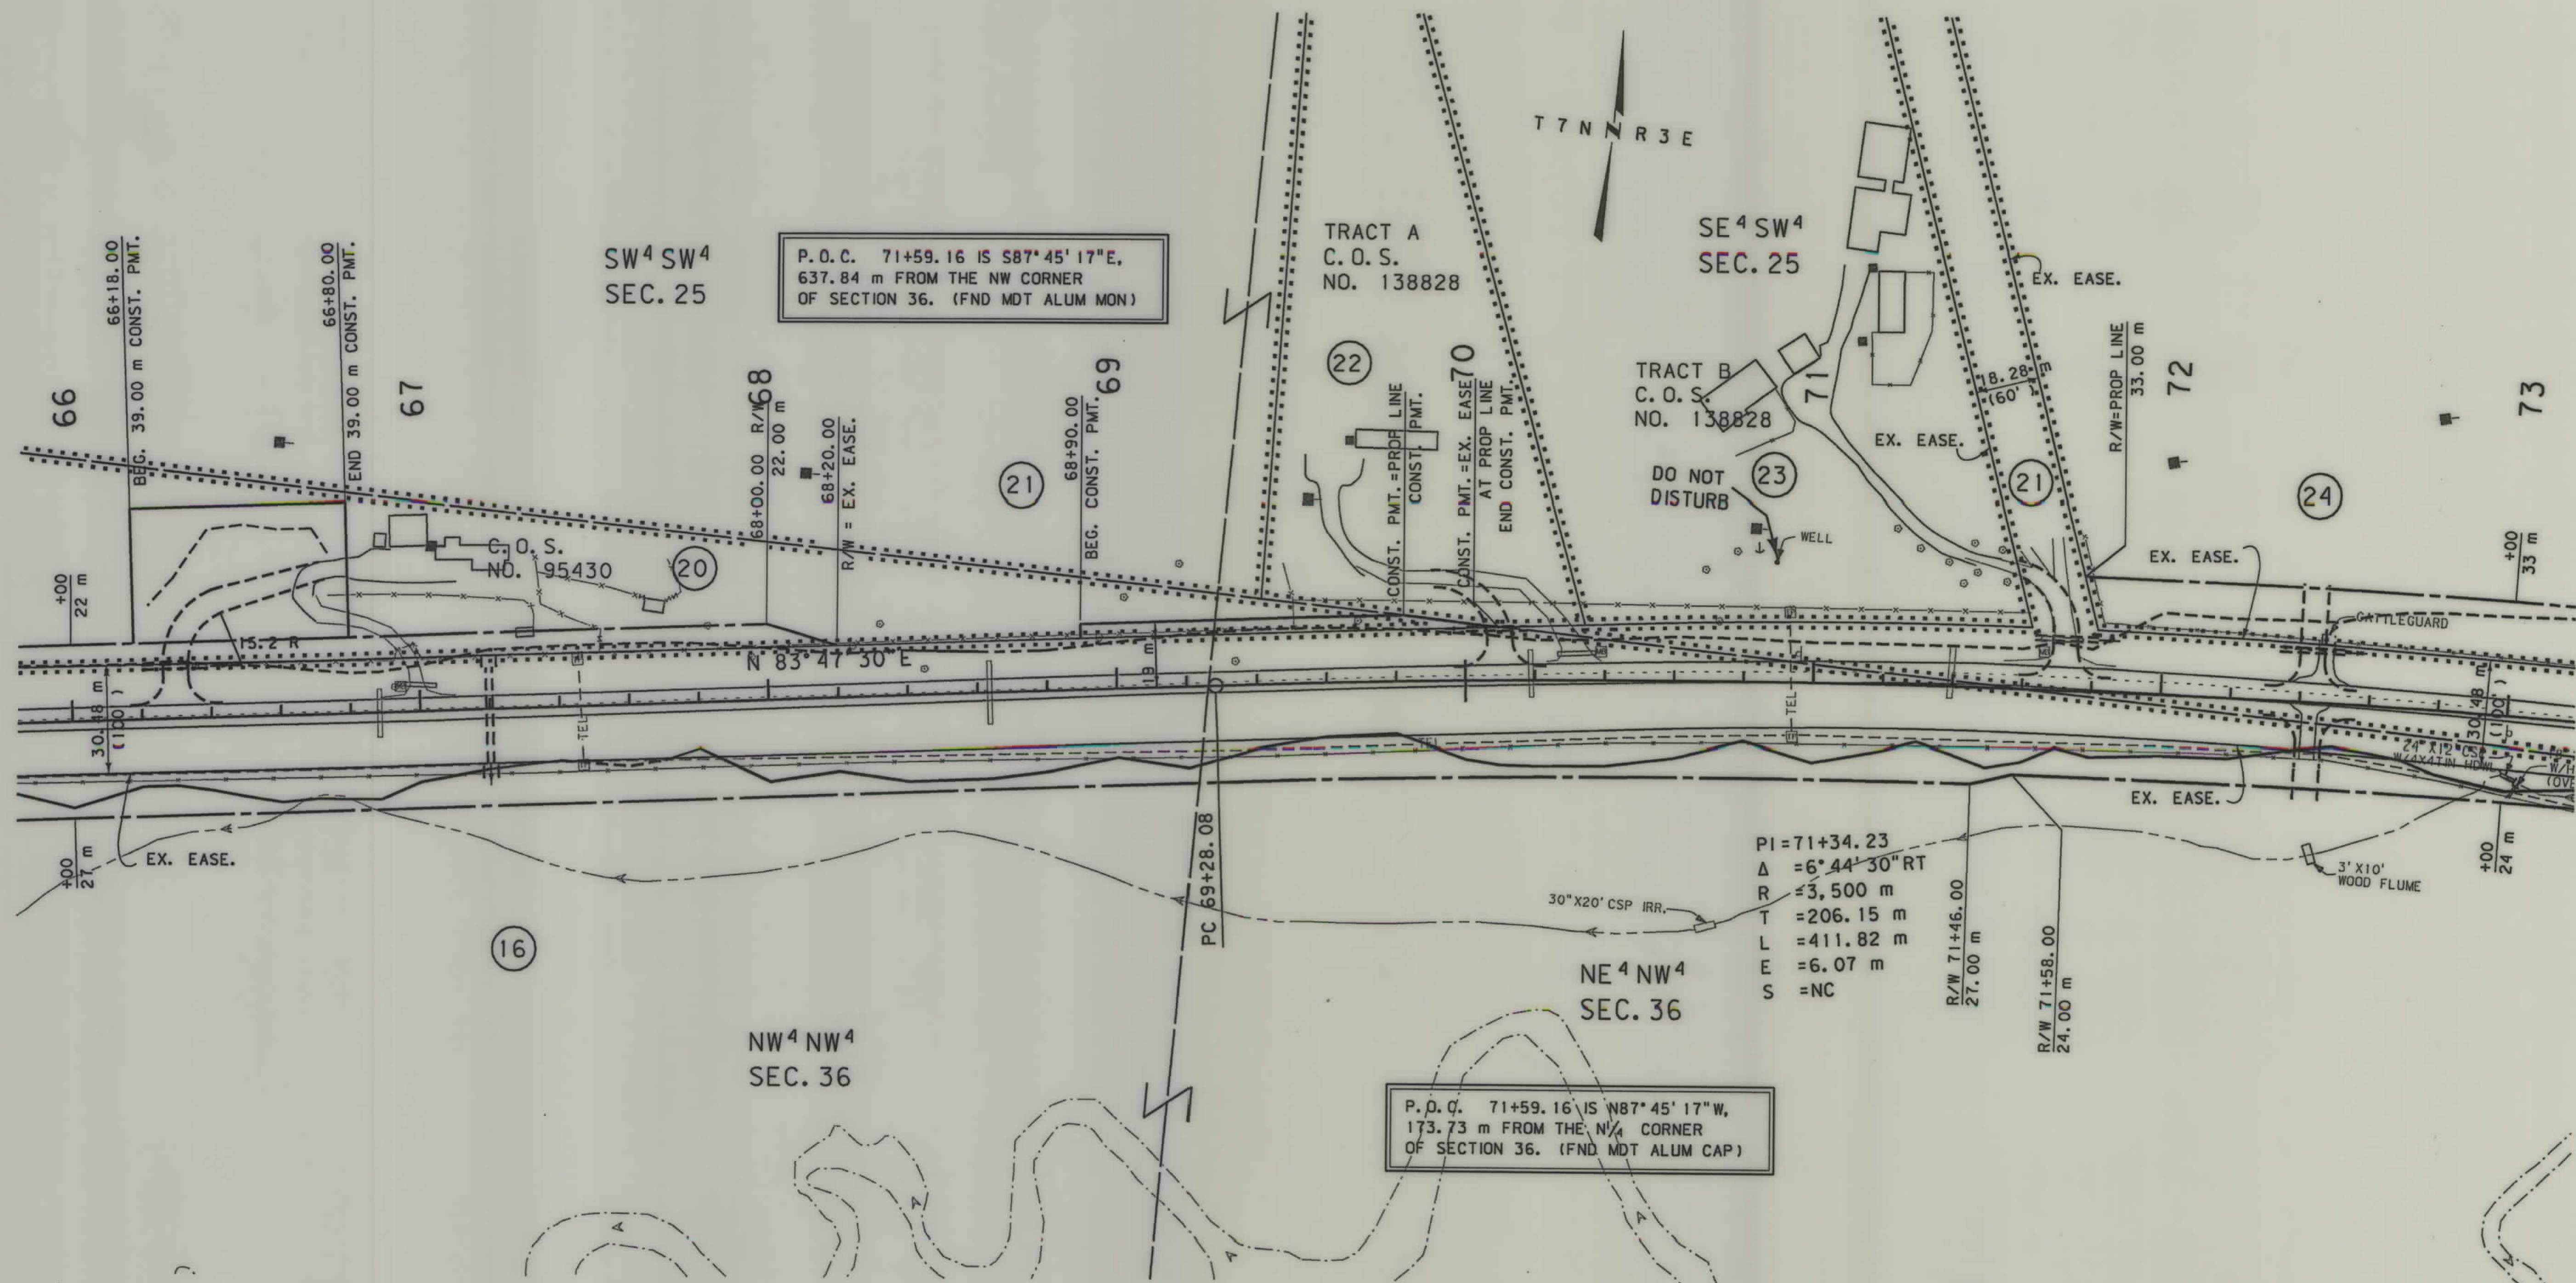

- NOTES: 1. ALL MEASUREMENTS ARE METRIC EXCEPT AS NOTED
2. THE PROPOSED R/W LINE WHERE A SPIRAL CURVE TRANSITION IS USED IS A CHORD RATHER THAN A CONCENTRIC CURVE.
3. THE ENGLISH AREAS ARE FOR INFORMATIONAL PURPOSES ONLY.
4. ALL STATIONS AND OFFSETS FOR R/W BREAKS ARE IN REFERENCE TO THE R/W BASELINE.

BACKSLOPE LIMITS INCLUDE ROUNDING	CUT SECTION
CONSTRUCTION LIMITS:	TOE OF CUT
	TOE OF FILL
	DITCH BOTTOM
FWHA/DOT APPROVAL	11/5/02
MAP REVISED	6/10/05

MONTANA
DEPARTMENT OF TRANSPORTATION
RIGHT OF WAY PLAN
BROADWATER COUNTY
SCALE 1"=1000'

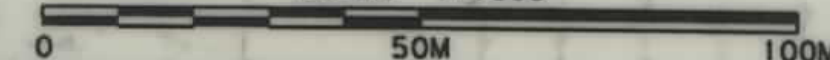


1510\r0\1510p14.row

RDROW

```
cs: \dgn\ 1510pl4. row
10/27/2005
12:00:31 PM
- 2 CPS - U0250
```

STATE	RIGHT OF WAY ID.	SHEET	TOTAL
		NO.	SHEET
MONTANA	STPP 14-1(13)6	14	14
PROJECT NUMBER 1510-013			
EAST OF TOWNSEND			

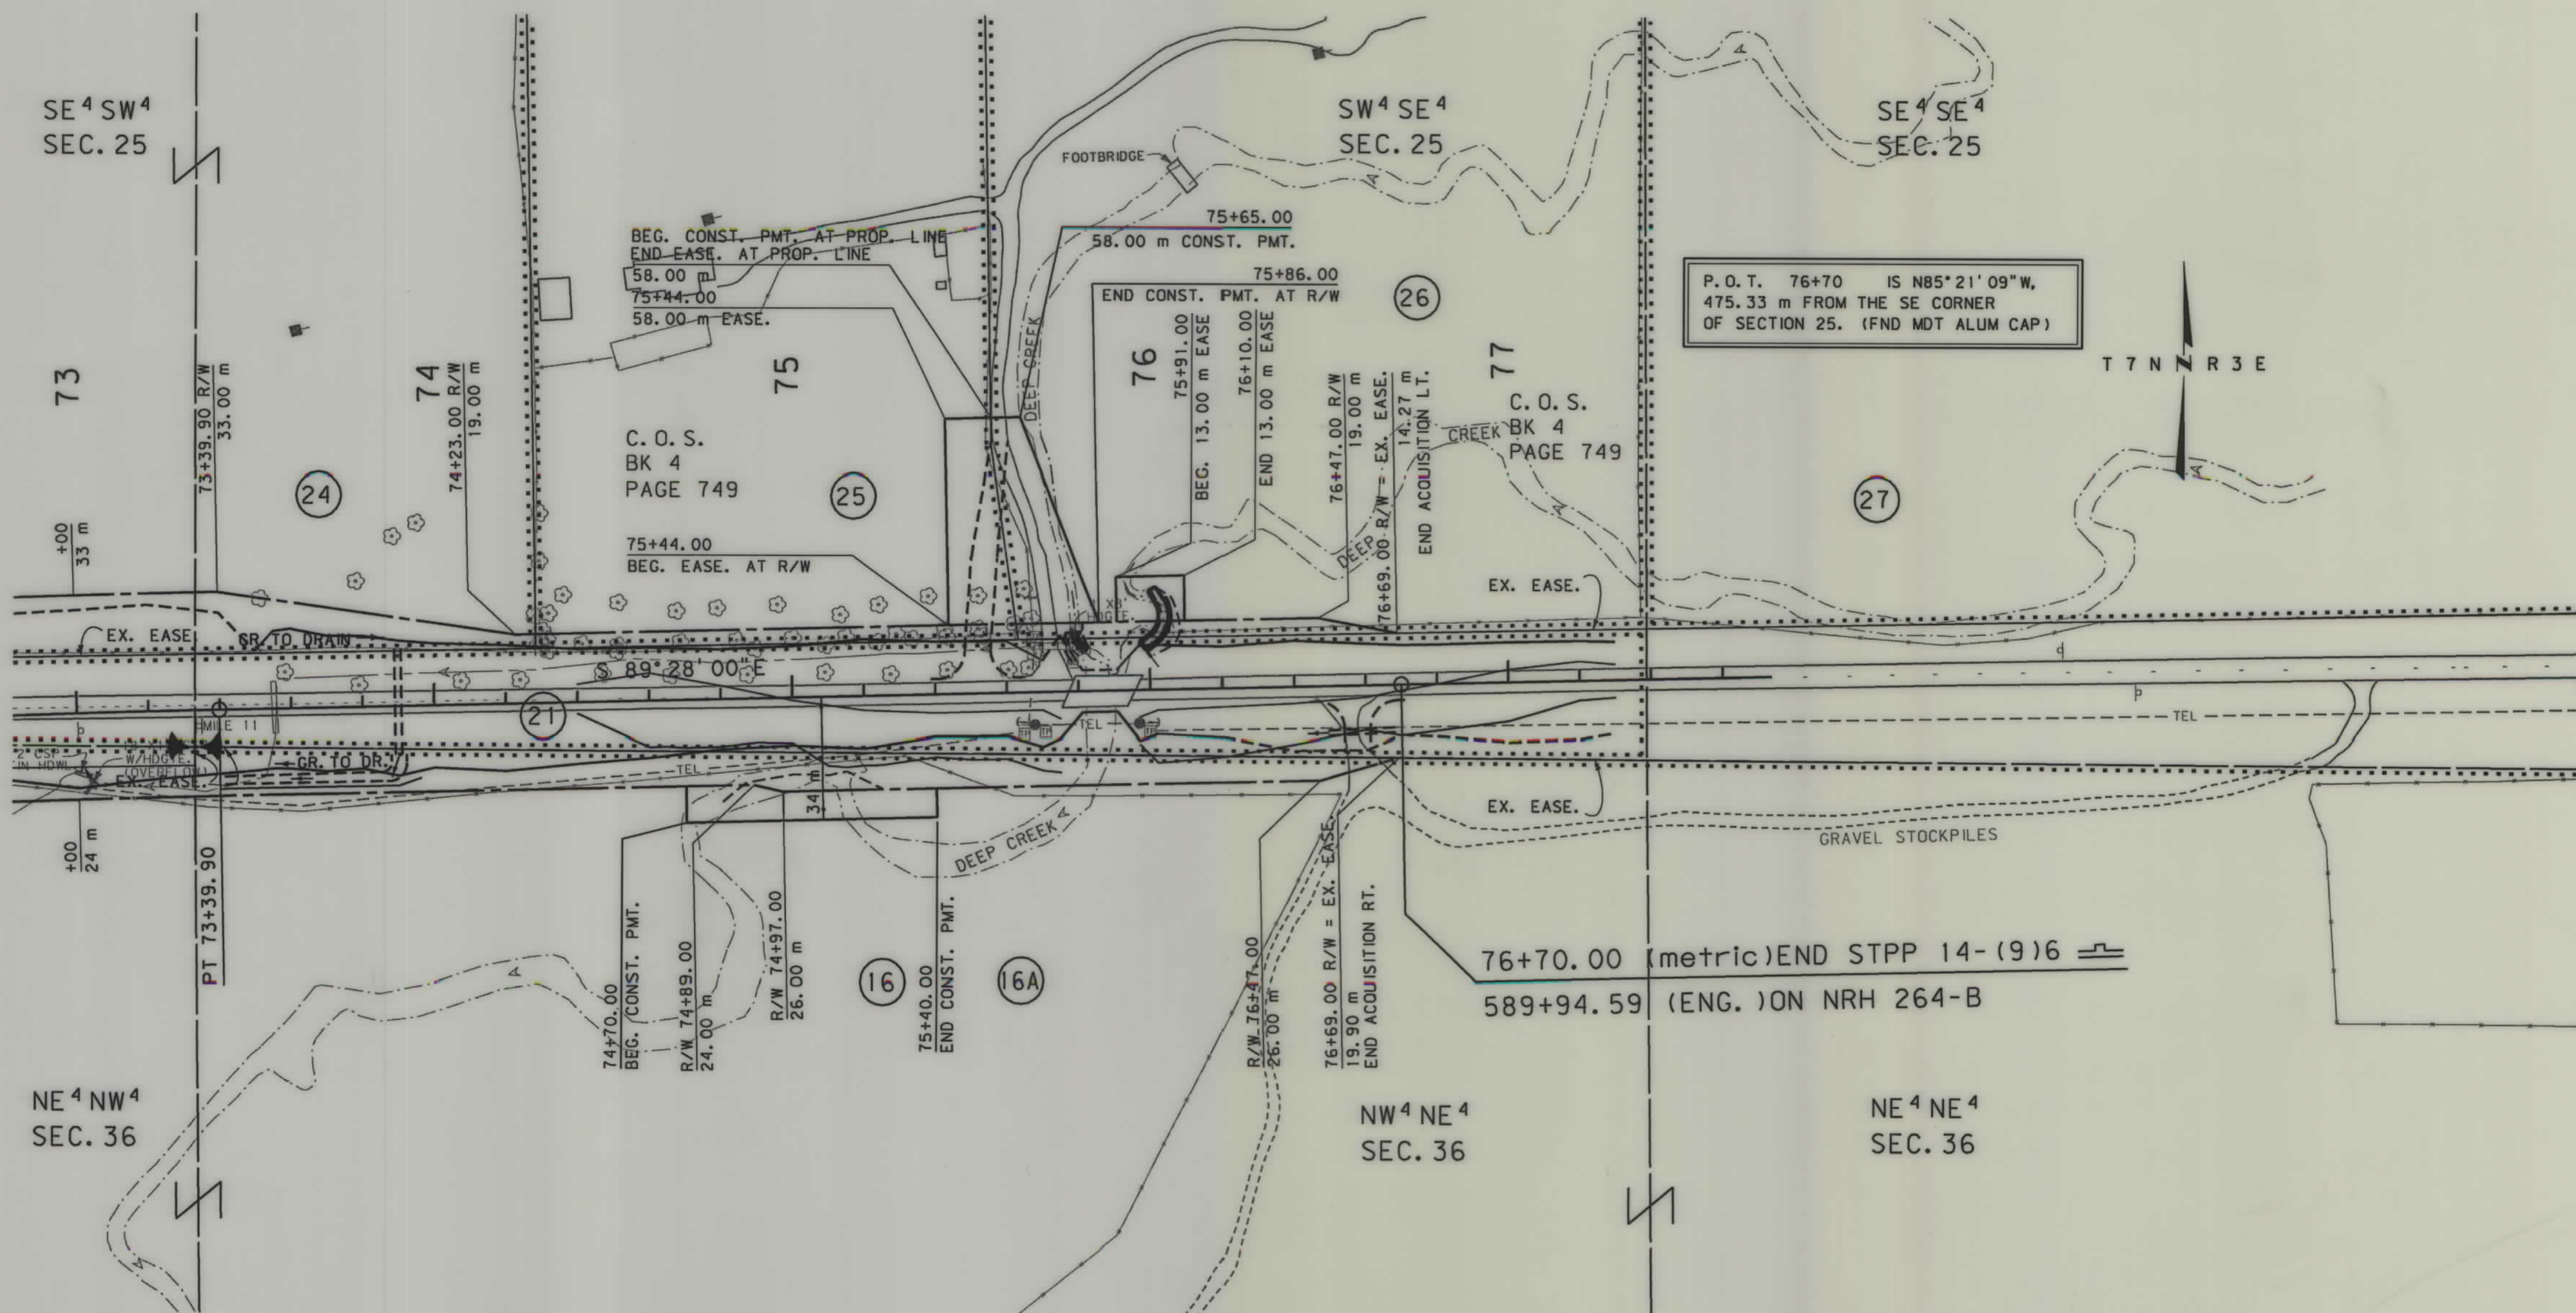

- NOTES: 1. ALL MEASUREMENTS ARE METRIC EXCEPT AS NOTED
2. THE PROPOSED R/W LINE WHERE A SPIRAL CURVE TRANSITION IS USED IS A CHORD RATHER THAN A CONCENTRIC CURVE.
3. THE ENGLISH AREAS ARE FOR INFORMATIONAL PURPOSES ONLY.
4. ALL STATIONS AND OFFSETS FOR R/W BREAKS ARE IN REFERENCE TO THE R/W BASELINE.

BACKSLOPE LIMITS INCLUDE ROUNDING
CONSTRUCTION LIMITS:

CUT SECTION
TOE OF FILL

TOP OF CUT
DITCH BOTTOM

FWHA/DOT APPROVAL 11/5/02

MAP REVISED 10/26/05 7/27/05 10/26/05

MONTANA
DEPARTMENT OF TRANSPORTATION

RIGHT OF WAY PLAN
BROADWATER COUNTY
SCALE 1:1000

