


PLANS
NOT
TO
SCALE

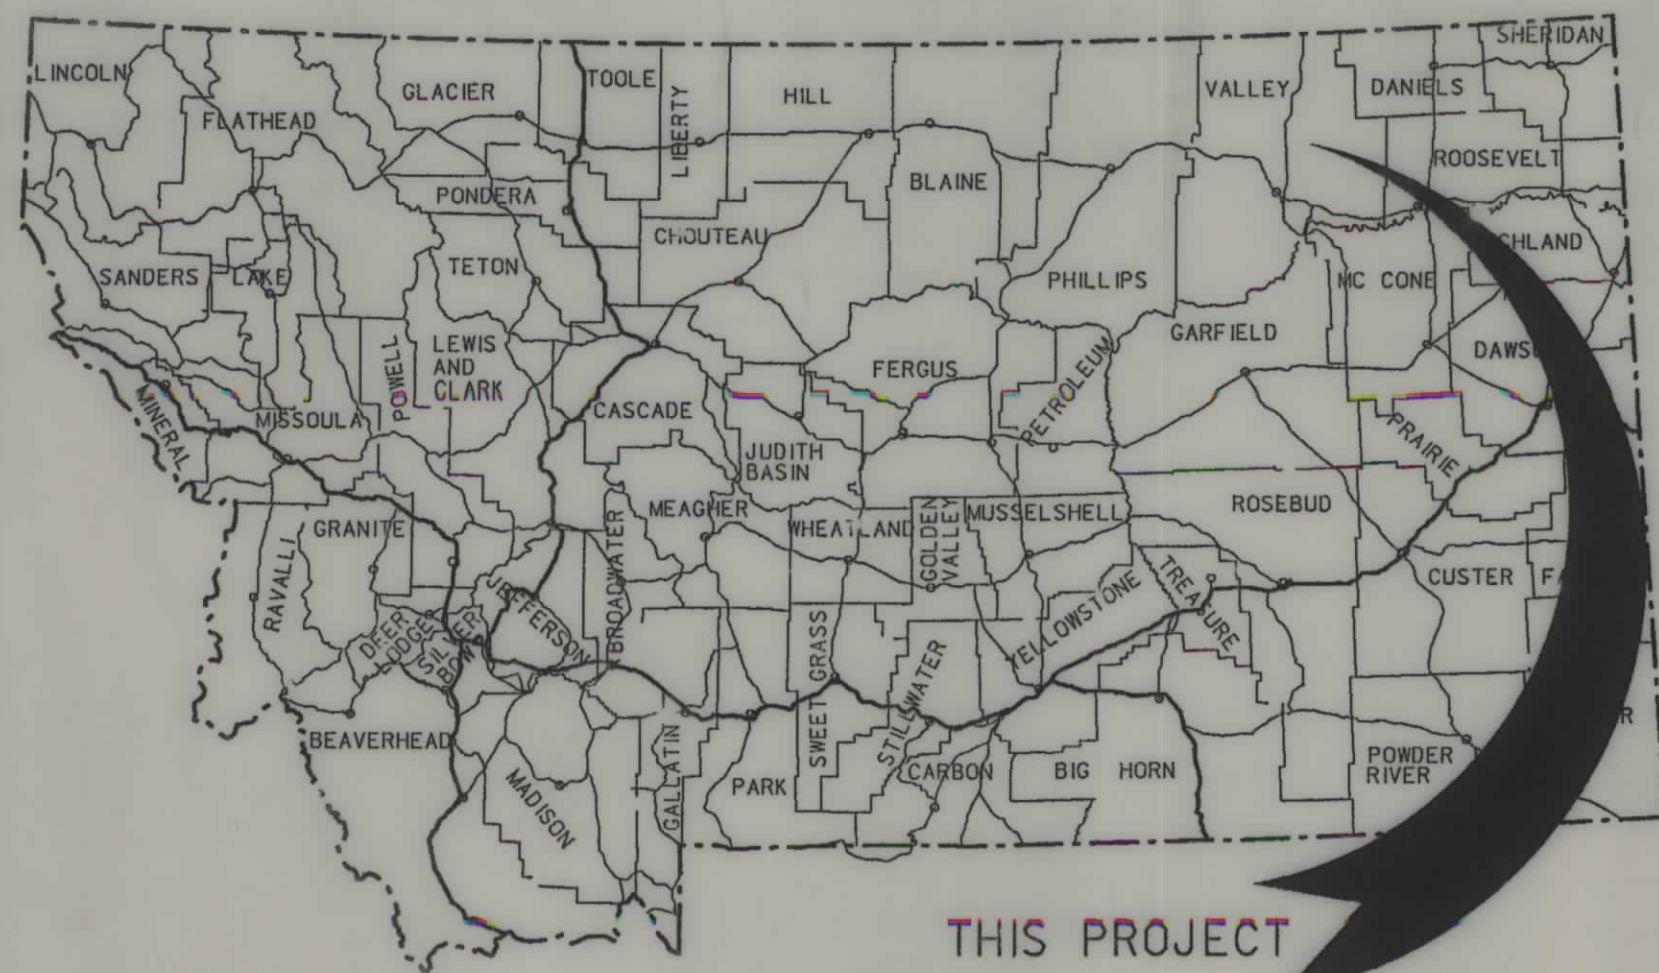

MONTANA DEPARTMENT OF TRANSPORTATION

STATE	RIGHT OF WAY ID.	SHEET NO.	TOTAL SHEETS
MONTANA	NH 1-8(32)454 F	1	13
PROJECT NUMBER 1516-032			
DODSON - EAST			

RIGHT OF WAY PLAN OF FEDERAL AID PROJECT NH 1-8(32)454 F DODSON - EAST PHILLIPS COUNTY


7.14 Kilometers

CONVENTIONAL SIGNS

- PROPOSED RIGHT OF WAY LINE
- EXISTING RIGHT OF WAY LINE
- RAILROAD RIGHT OF WAY LINE
- RIGHT OF WAY BASELINE
- STK'D CENTERLINE
- SECTION LINE
- OWNERSHIP BOUNDARY
- FULL ACCESS CONTROL
- LIMITED ACCESS CONTROL
- EXISTING ACCESS CONTROL
- PRESENT TRAVELED WAY (P.T.W.)
- FENCE LINE
- EXISTING GUARDRAIL
- PROPOSED GUARDRAIL
- GATE IN FENCE
- CATTLE GUARD: EXIST. - PROPOSED
- SECTION CORNER
- 1/4 SECTION CORNER
- CLOSING CORNER
- MEANDER CORNER
- CENTER OF SECTION
- RIGHT OF WAY MONUMENT
- PROPERTY CORNER PIN
- POWER POLE IN PLACE
- TELEPHONE POLE IN PLACE
- TELEGRAPH POLE IN PLACE
- LIGHT POLE
- PROPOSED CULVERT
- EXISTING CULVERT
- OUTLET DITCH
- INLET DITCH
- EXISTING DITCH
- CHANNEL CHANGES
- DITCH BLOCK
- RIPRAP
- BRIDGES
- RAILROADS
- PARCEL NUMBERS
- APPROACH: EXIST.- PROPOSED

ASSOCIATED PROJECT ID.
F- NH 1-8(15)454 (PE)

RELATED PROJECTS
F153(5), F 153(7)

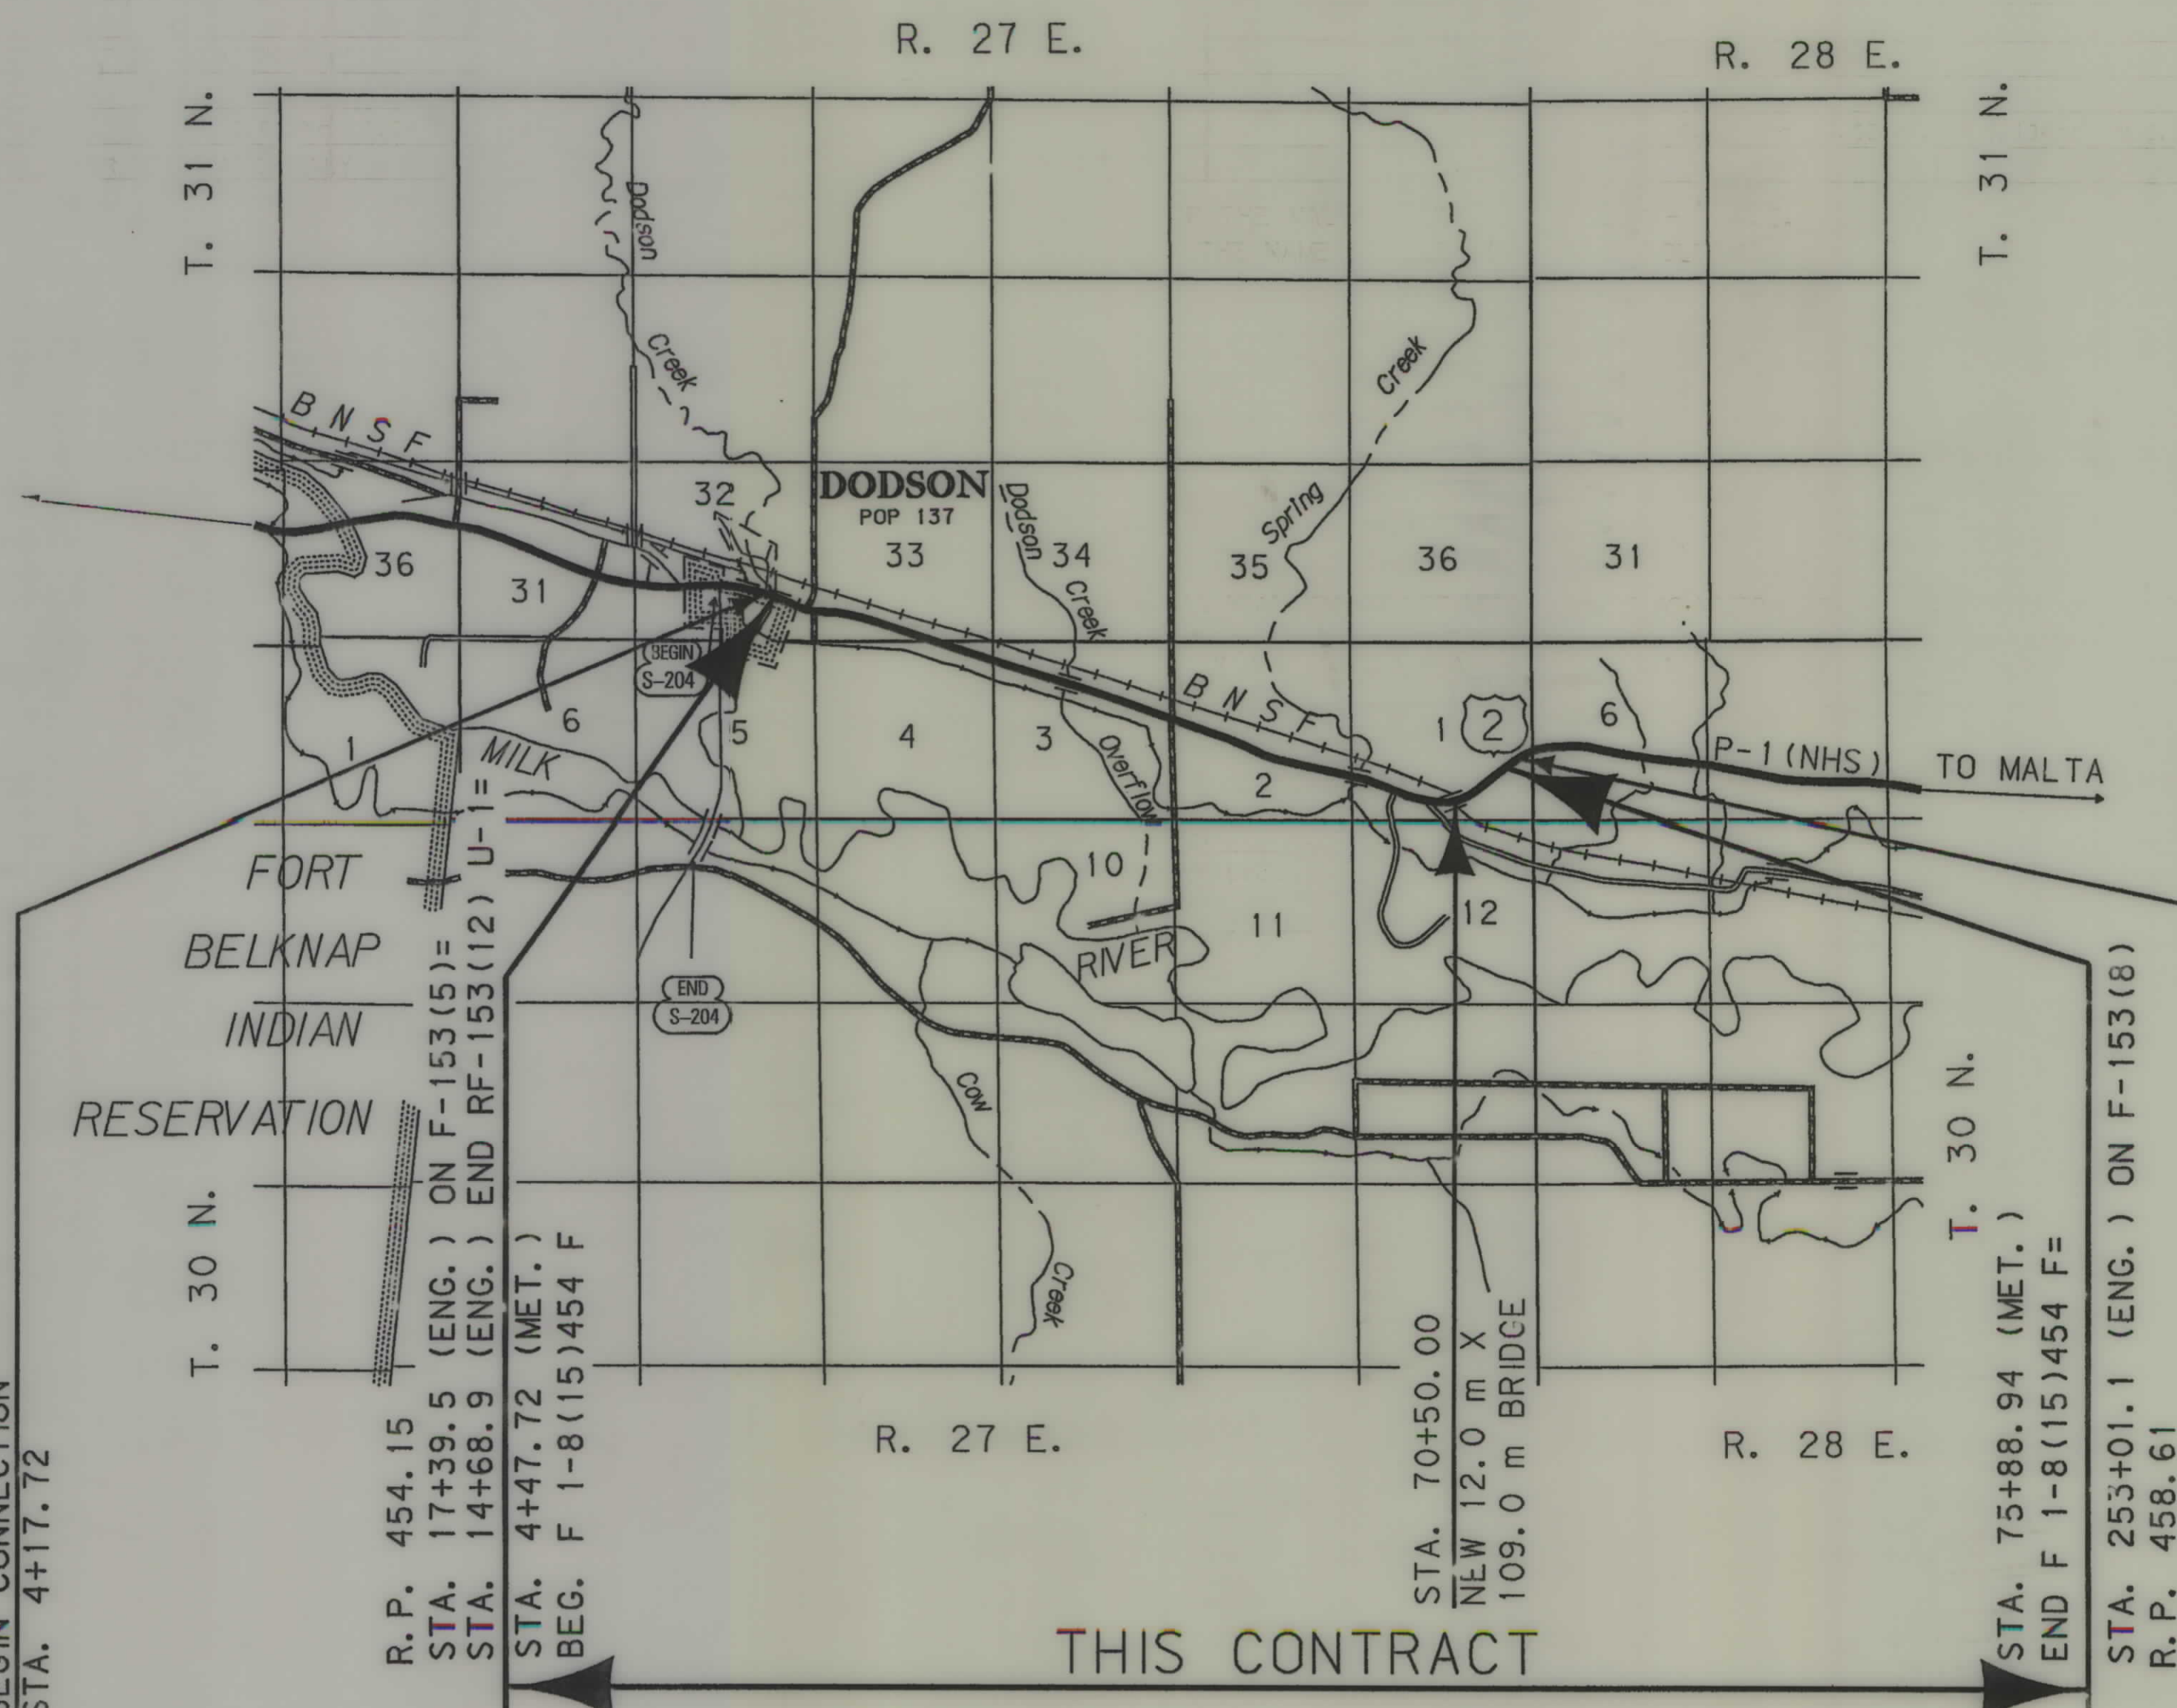

SEE SHEET NO. 2 FOR OWNERSHIP NAMES, ADDRESSES, AREAS, ETC.

NOTES: 1. ALL MEASUREMENTS ARE METRIC EXCEPT AS NOTED



RDRW


C:\data\1516\ROW\1516-03.DGN
3/7/2006
12:34:42 PM
0679

OWNERSHIP																			
PARCEL	NAME	ADDRESS	TOTAL	AREA	GROSS R/W AREA		EX. EASE. AREA		NET AREA		REMAINDER				CONST. PMT. AREA		EASE. AREA		SHEET NO.
			METRIC	ENGLISH	METRIC	ENGLISH	METRIC	ENGLISH	METRIC	ENGLISH	LEFT		RIGHT		METRIC	ENGLISH	METRIC	ENGLISH	
											METRIC	ENGLISH	METRIC	ENGLISH					
1	DIXIE MOORE	PO BOX 891, MALTA, MT 59538	FOR OWNER NOTIFICATION ONLY																3
2	ROBERT A. VOISE	BOX 14, DODSON, MONTANA 59524													0.042 ha	0.10 AC			3
3	ROBERT A. VOISE	BOX 14, DODSON, MONTANA 59524													50 m²	538 SF			3
4	ROBERT ALLEN VOISE	PO BOX 14, DODSON, MT 59524													57 m²	614 SF			3
5	WILBUR B. PHILLIPS & ALICE PHILLIPS	PO BOX 95, DODSON, MT 59524													28 m²	301 SF			3
6	SYLVIA E. WILKE	PO BOX 223, DODSON, MT 59524													44 m²	474 SF			3
7	RON KIENENBERGER	P.O. BOX 146, DODSON, MT 59524													53 m²	570 SF			3
8	A. T. SERVICE, INC.	P.O. BOX 248, DODSON, MT 59524	FOR OWNER NOTIFICATION ONLY																3
9	AL MINUGH	P.O. BOX 248, DODSON, MT 59524	FOR OWNER NOTIFICATION ONLY																3
10	A. T. SERVICE, INC.	P.O. BOX 248, DODSON, MT 59524	FOR OWNER NOTIFICATION ONLY																3
11	RICHENE A. ROSMAN & TOM R. BOSCHEE	P.O. BOX 245, DODSON, MT 59524	16.188 ha±	40.00 AC.±	0.157 ha	0.38 AC	0.006 ha	0.01 AC	0.151 ha	0.37 AC			3.586 ha	8.86 AC					3-4
12	RICHENE A. ROSMAN & TOM R. BOSCHEE	P.O. BOX 245, DODSON, MT 59524	5.423 ha	13.40 AC.	2.824 ha	6.98 AC			2.824 ha	6.98 AC			2.933 ha	7.25 AC					4-5
COMB	PARCELS 11 & 12		21.611 ha±	53.40 AC.±	2.981 ha	7.36 AC	0.006 ha	0.01 AC	2.975 ha	7.35 AC			6.519 ha	16.11 AC					
13	STEVEN B. & BARBARA A. TREMBLAY	PO BOX 237, DODSON, MT 59524	64.750 ha±	160.00AC.±	7.327 ha	18.11 AC			7.327 ha	18.11 AC	2.459 ha	6.08 AC			0.128 ha	0.32 AC	* 0.808 ha	* 2.00 AC	4-7
14	MILK RIVER PARTNERSHIP, LLP & MARCIA G. ROSS, TRUSTEE	22315 WHITE PEAKS DR., BEND, OR 97702-9213	0.232 ha	0.57 AC.	0.011 ha	0.02 AC.			0.011 ha	0.02 AC.	0.220 ha	0.54 AC							7
15	CASEY L. & ANNE E. KIENENBERGER	PO BOX 157, DODSON, MT 59524	48.563 ha±	120.0 AC.±	5.415 ha	13.38 AC.			5.415 ha	13.38 AC.	1.950 ha	4.82 AC							7-8
16	MILK RIVER PARTNERSHIP, LLP & THE SUZANNE TRUST	22315 WHITE PEAKS DR., BEND, OR 97702-9213	64.750 ha±	160.0 AC.±	8.928 ha	22.06 AC	0.064 ha	0.16 AC	8.864 ha	21.90 AC	**2.950 ha	** 7.29 AC			0.025ha	0.06 AC			8-10
16W	MILK RIVER PARTNERSHIP, LLP & THE SUZANNE TRUST	22315 WHITE PEAKS DR., BEND, OR 97702-9213			0.254 ha	0.63 AC			0.254 ha	0.63 AC									10
COMB	PARCELS 16 & 16W		64.750 ha±	160.0 AC.±	9.182 ha	22.69 AC	0.064 ha	0.16 AC	9.118 ha	22.53 AC	2.950 ha	7.29 AC							
17	MILK RIVER PARTNERSHIP, LLP & MARCIA G. ROSS, TRUSTEE	22315 WHITE PEAKS DR., BEND, OR 97702-9213	0.560 ha	1.38 AC.	0.226ha	0.56AC	0.032ha	0.08AC	0.194ha	0.48AC	**0.334 ha	** 0.83 AC							9
18	MILK RIVER PARTNERSHIP, LLP & MARCIA G. ROSS, TRUSTEE	22315 WHITE PEAKS DR., BEND, OR 97702-9213	48.563 ha±	120.0 AC.±	4.813ha	11.89AC			4.813ha	11.89AC									10-12
18W	MILK RIVER PARTNERSHIP, LLP & MARCIA G. ROSS, TRUSTEE	22315 WHITE PEAKS DR., BEND, OR 97702-9213			3.649 ha	9.02 AC			3.649 ha	9.02 AC									10-11
COMB	PARCELS 14, 17, 18 & 18W				8.699 ha	21.49 AC	0.032 ha	0.08 AC.	8.667 ha	21.41 AC									
19	USDI, BUREAU OF LAND MANAGEMENT	5001 SOUTHGATE DR., BILLINGS, MT 59101-4669			6.876ha	16.99AC	6.437ha	15.91AC	0.439ha	1.08AC									12-13
20	BNSF RAILWAY COMPANY	LOU MENK DR., FORT WORTH, TEXAS 76131			1.568 ha	3.87 AC.	0.396 ha	0.98 AC.	1.172 ha	2.89 AC.					0.240 ha	0.59 AC.			3-12
21	MALTA IRRIGATION DIST. (U.S.B.R.)	509 S 3 E, MALTA, MT 59538	FOR OWNER NOTIFICATION ONLY																4-8
22	LESLIE J. NEWTON	DODSON, MT 59524			0.755ha	1.87 AC			0.755ha	1.87 AC							* 0.134ha	* 0.33AC	4-5
23	CITY OF DODSON		FOR OWNER NOTIFICATION ONLY																3
24	DODSON IRRIGATION DISTRICT	C/O CHARLIE WEAVER, BOX 54, DODSON, MT 59524	FOR NEGOTIATIONS ONLY																9

* TO BE ACQUIRED IN THE NAME OF THE UNITED STATES OF AMERICA

** INCLUDES 0.019 ha (0.05 AC) EX. CO. RD. EASE.

- NOTES: 1. ALL MEASUREMENTS ARE METRIC EXCEPT AS NOTED
2. THE PROPOSED R/W LINE WHERE A SPIRAL CURVE TRANSITION IS USED IS A CHORD RATHER THAN A CONCENTRIC CURVE.
3. THE ENGLISH AREAS ARE FOR INFORMATIONAL PURPOSES ONLY.
4. ALL STATIONS AND OFFSETS FOR R/W BREAKS ARE IN REFERENCE TO THE R/W BASELINE.

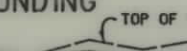
BACKSLOPE LIMITS INCLUDE ROUNDING			
CONSTRUCTION LIMITS:			
	CUT SECTION		
	TOE OF FILL		
FHWA/DOT APPROVAL		7-10-03	
MAP REVISED	5-20-04	8-16-04	9-20-04
	10-10-04	12-10-04	6-8-05
	8-30-05	7-25-06	8-7-06

STATE	RIGHT OF WAY ID.	SHEET NO.	TOTAL SHEETS
MONTANA	NH 1-8(32)454 F	2	13
PROJECT NUMBER 1516-032			
DODSON-EAST			
RIGHT-OF-WAY COORDINATE ASCII FILES			
R/W BREAK COORDS: 1516ROBRK001.TXT			
R/W BASELINE COORDS: 1516ROBAS001.TXT			
ALL FILES ARE LOCATED ON THE CADD SERVER IN THE RO DIRECTORY, UNDER PROJECT: 1516			
NOTE: AN ADDITIONAL EASEMENT, THROUGH THE NEWLY ACQUIRED R/W FROM PARCEL 13, IS TO BE ISSUED FROM THE MONTANA DEPARTMENT OF TRANSPORTATION TO THE UNITED STATES OF AMERICA, FOR 0.267 ha (0.66 acre). EASEMENT TO BE RECORDED AFTER ACQUISITION DOCUMENT IS RECORDED.			
MONTANA DEPARTMENT OF TRANSPORTATION RIGHT OF WAY PLAN PHILLIPS COUNTY			

SEE SHEET NO. 2 FOR OWNERSHIP NAMES, ADDRESSES, AREAS, ETC.

STATE	RIGHT OF WAY ID.	SHEET NO.	TOTAL SHEETS
MONTANA	NH 1-8(32)454 F	3	13
PROJECT NUMBER 1516-032			
DODSON - EAST			

P.O.T. 4+47.72 IS N 57°43'37"W
729.56 m FROM THE NW CORNER
OF SECTION 4. (FND)

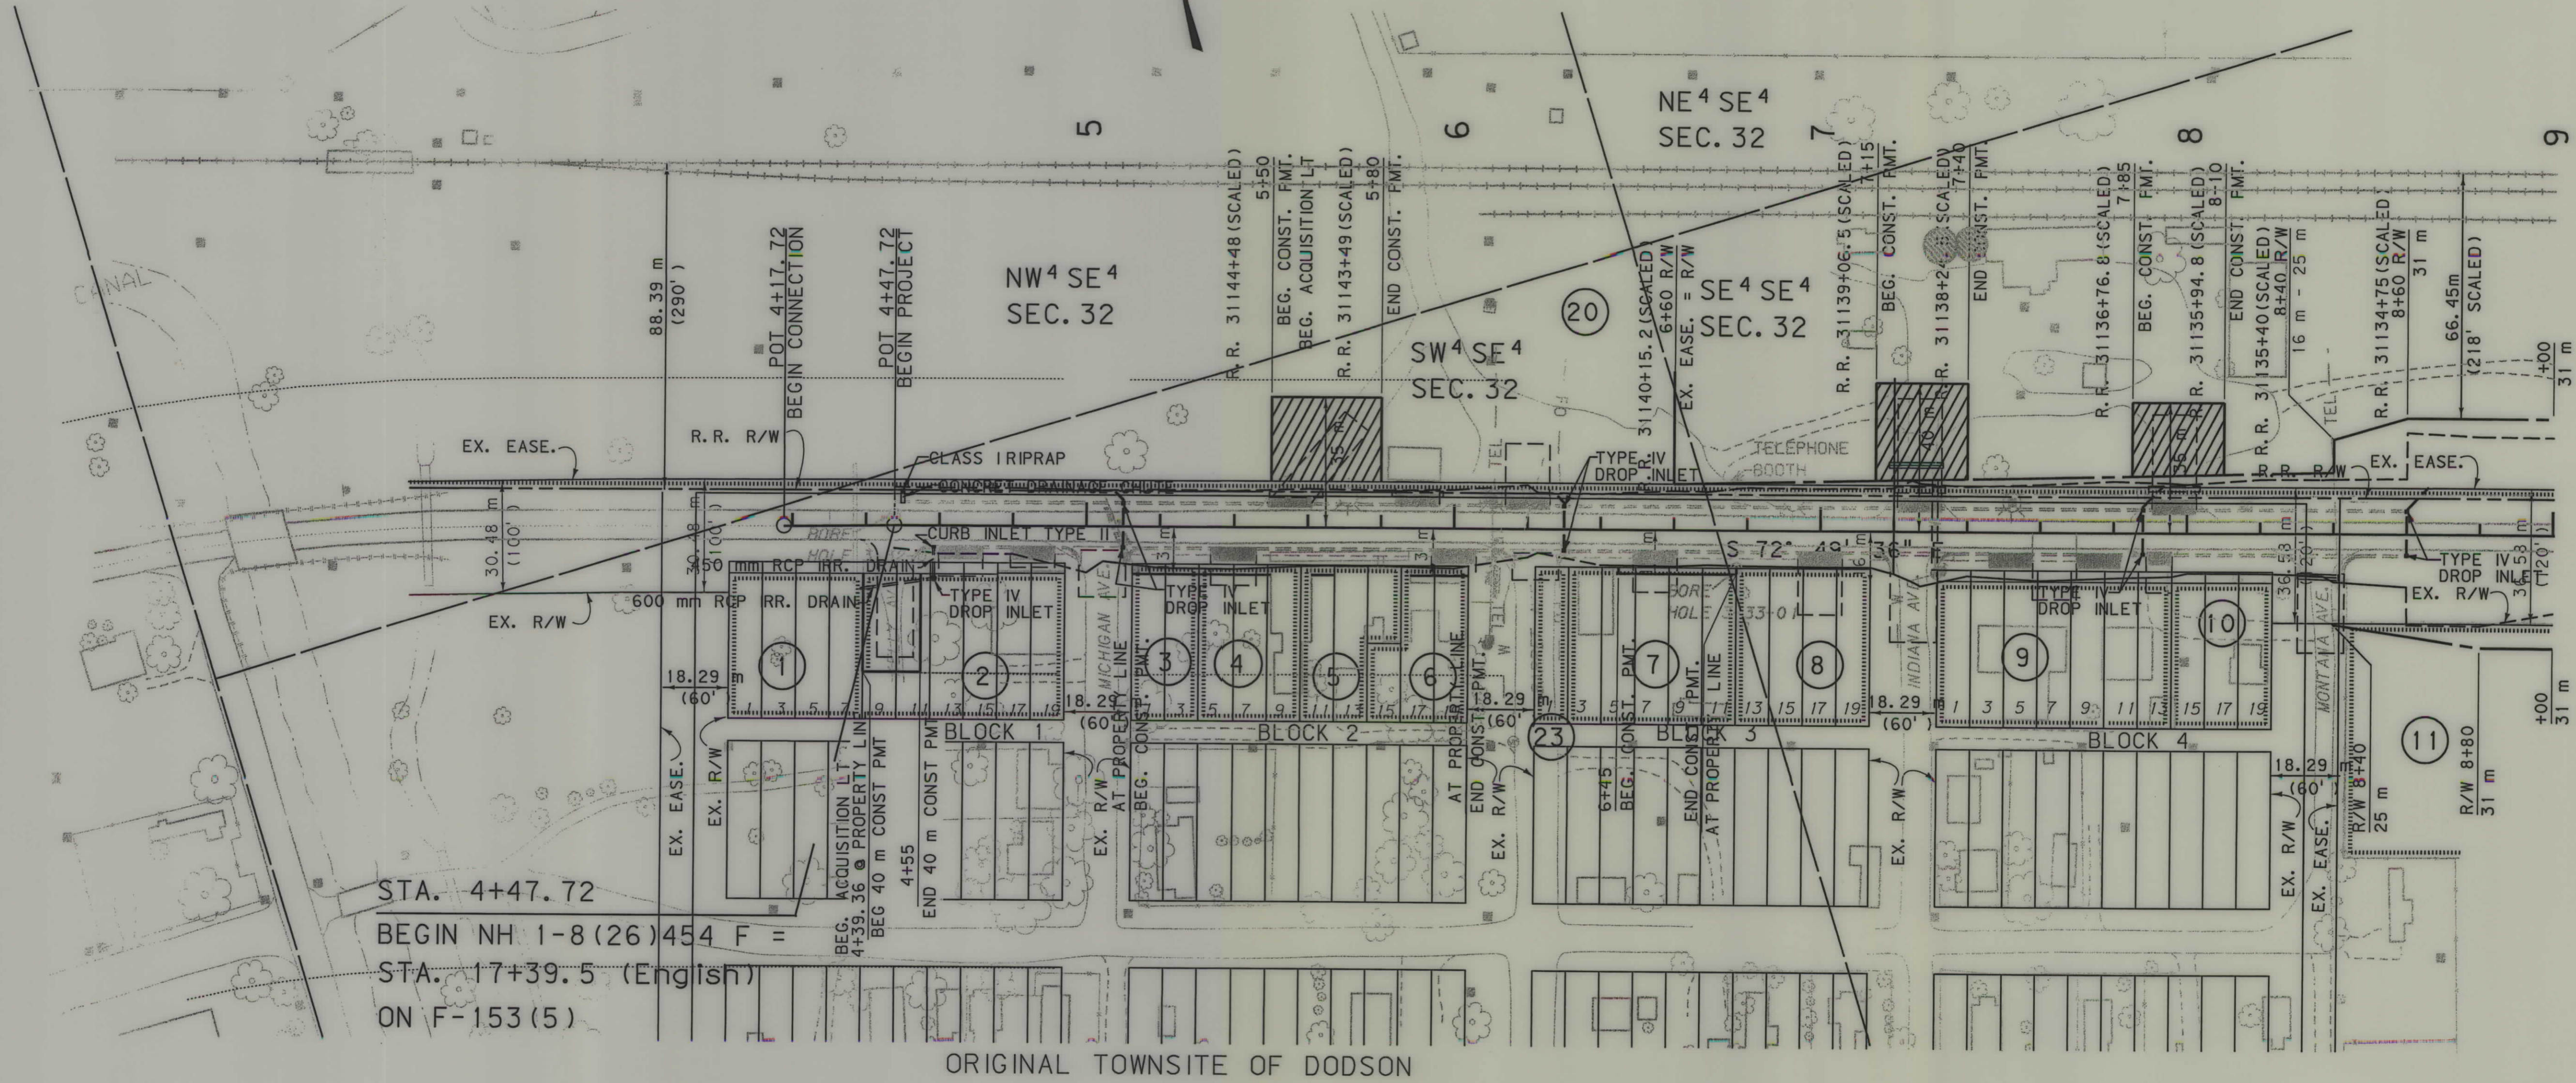

- NOTES: 1. ALL MEASUREMENTS ARE METRIC EXCEPT AS NOTED
2. THE PROPOSED R/W LINE WHERE A SPIRAL CURVE TRANSITION IS USED IS A CHORD RATHER THAN A CONCENTRIC CURVE.
3. THE ENGLISH AREAS ARE FOR INFORMATIONAL PURPOSES ONLY.
4. ALL STATIONS AND OFFSETS FOR R/W BREAKS ARE IN REFERENCE TO THE R/W BASELINE.

BACKSLOPE LIMITS INCLUDE ROUNDING
CONSTRUCTION LIMITS: CUT SECTION TOE OF FILL

FHWA/DOT APPROVAL 7-10-03
MAP REVISED 8-16-04 9-20-04 8-30-05

MONTANA
DEPARTMENT OF TRANSPORTATION

RIGHT OF WAY PLAN
PHILLIPS COUNTY
SCALE 1:1000


SEE SHEET NO. 2 FOR OWNERSHIP NAMES, ADDRESSES, AREAS, ETC.

P.O.T. 10+93.42 IS S00°01'00"W
607.37 m FROM THE W¹/₄ CORNER
OF SECTION 33. (FND MDT ALUM MON)

SE⁴ SE⁴
SEC. 32

P.O.T. 10+93.42 IS N00°01'00"E
198.90 m FROM THE NW CORNER
OF SECTION 4. (FND)

STATE	RIGHT OF WAY ID.	SHEET NO.	TOTAL SHEETS
MONTANA	NH 1-8 (32)454 F	4	13
PROJECT NUMBER 1516-032			
DODSON - EAST			

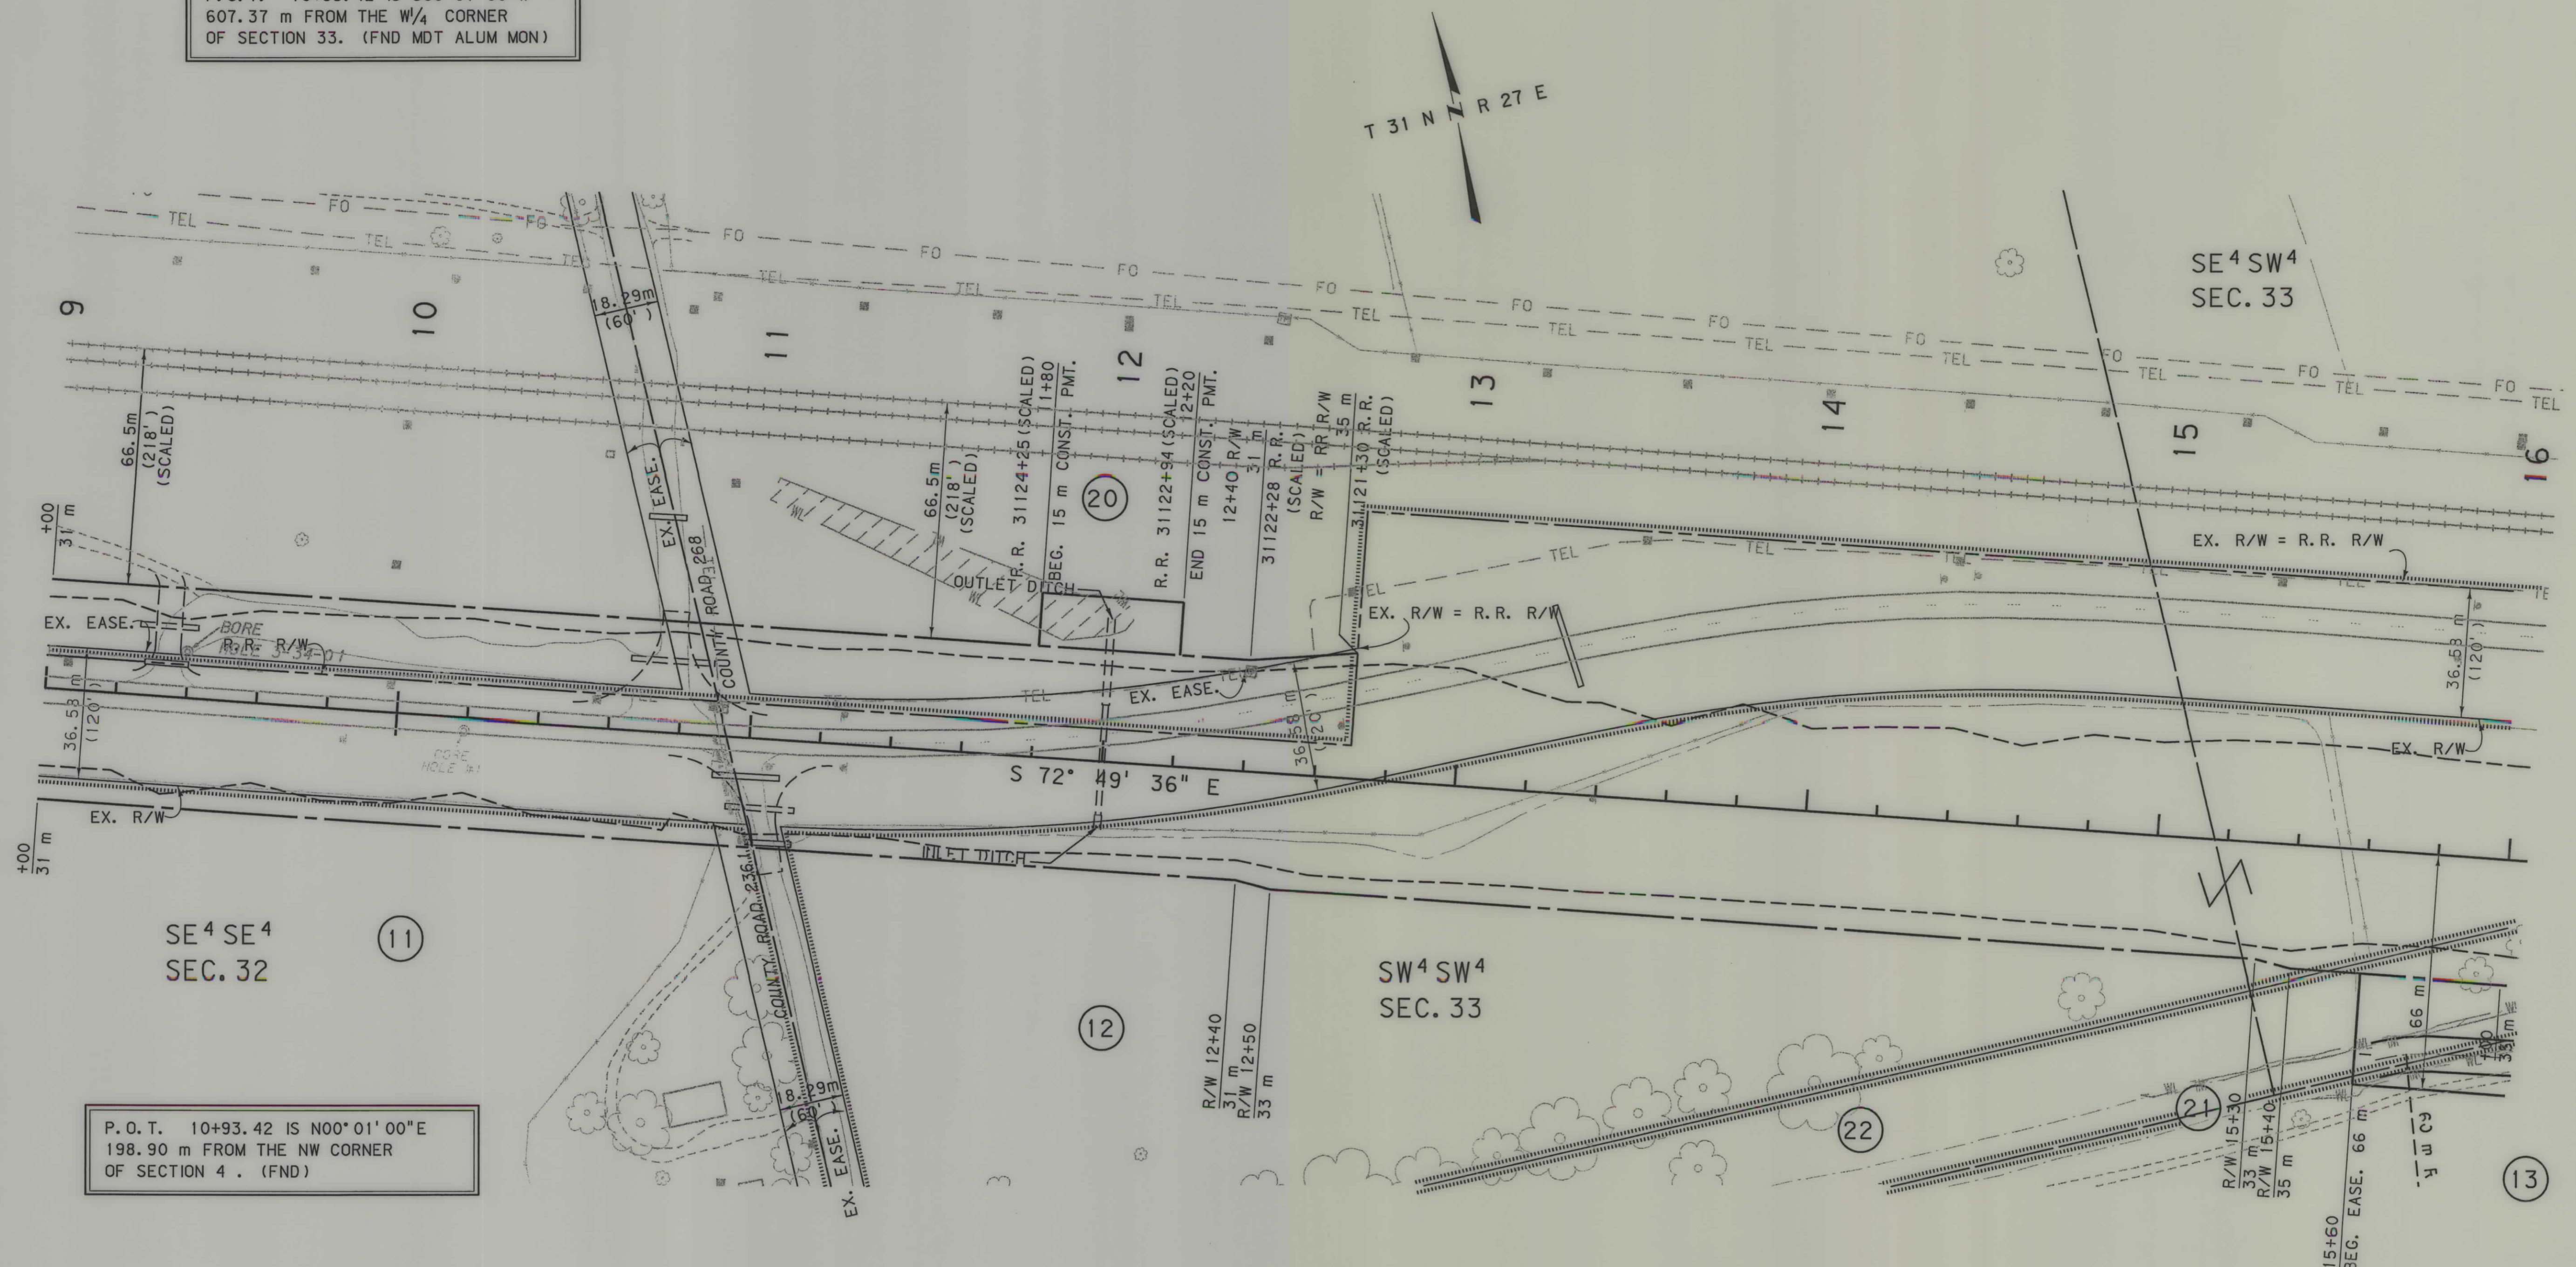

- NOTES: 1. ALL MEASUREMENTS ARE METRIC EXCEPT AS NOTED
2. THE PROPOSED R/W LINE WHERE A SPIRAL CURVE TRANSITION IS USED IS A CHORD RATHER THAN A CONCENTRIC CURVE.
3. THE ENGLISH AREAS ARE FOR INFORMATIONAL PURPOSES ONLY.
4. ALL STATIONS AND OFFSETS FOR R/W BREAKS ARE IN REFERENCE TO THE R/W BASELINE.

BACKSLOPE LIMITS INCLUDE ROUNDING	TOP OF CUT
CONSTRUCTION LIMITS:	CUT SECTION
	TOE OF FILL
	DITCH BOTTOM
FHWA/DOT APPROVAL	7-10-03
MAP REVISED	5/20/04, 8-16-04


MONTANA
DEPARTMENT OF TRANSPORTATION

RIGHT OF WAY PLAN
PHILLIPS COUNTY
SCALE 1:1000

0 50M 100M

SEE SHEET NO. 2 FOR OWNERSHIP NAMES, ADDRESSES, AREAS, ETC.

STATE	RIGHT OF WAY ID.	SHEET NO.	TOTAL SHEETS
MONTANA	NH 1-8 (32)454 F	6	13
PROJECT NUMBER 1516-032			
DODSON - EAST			

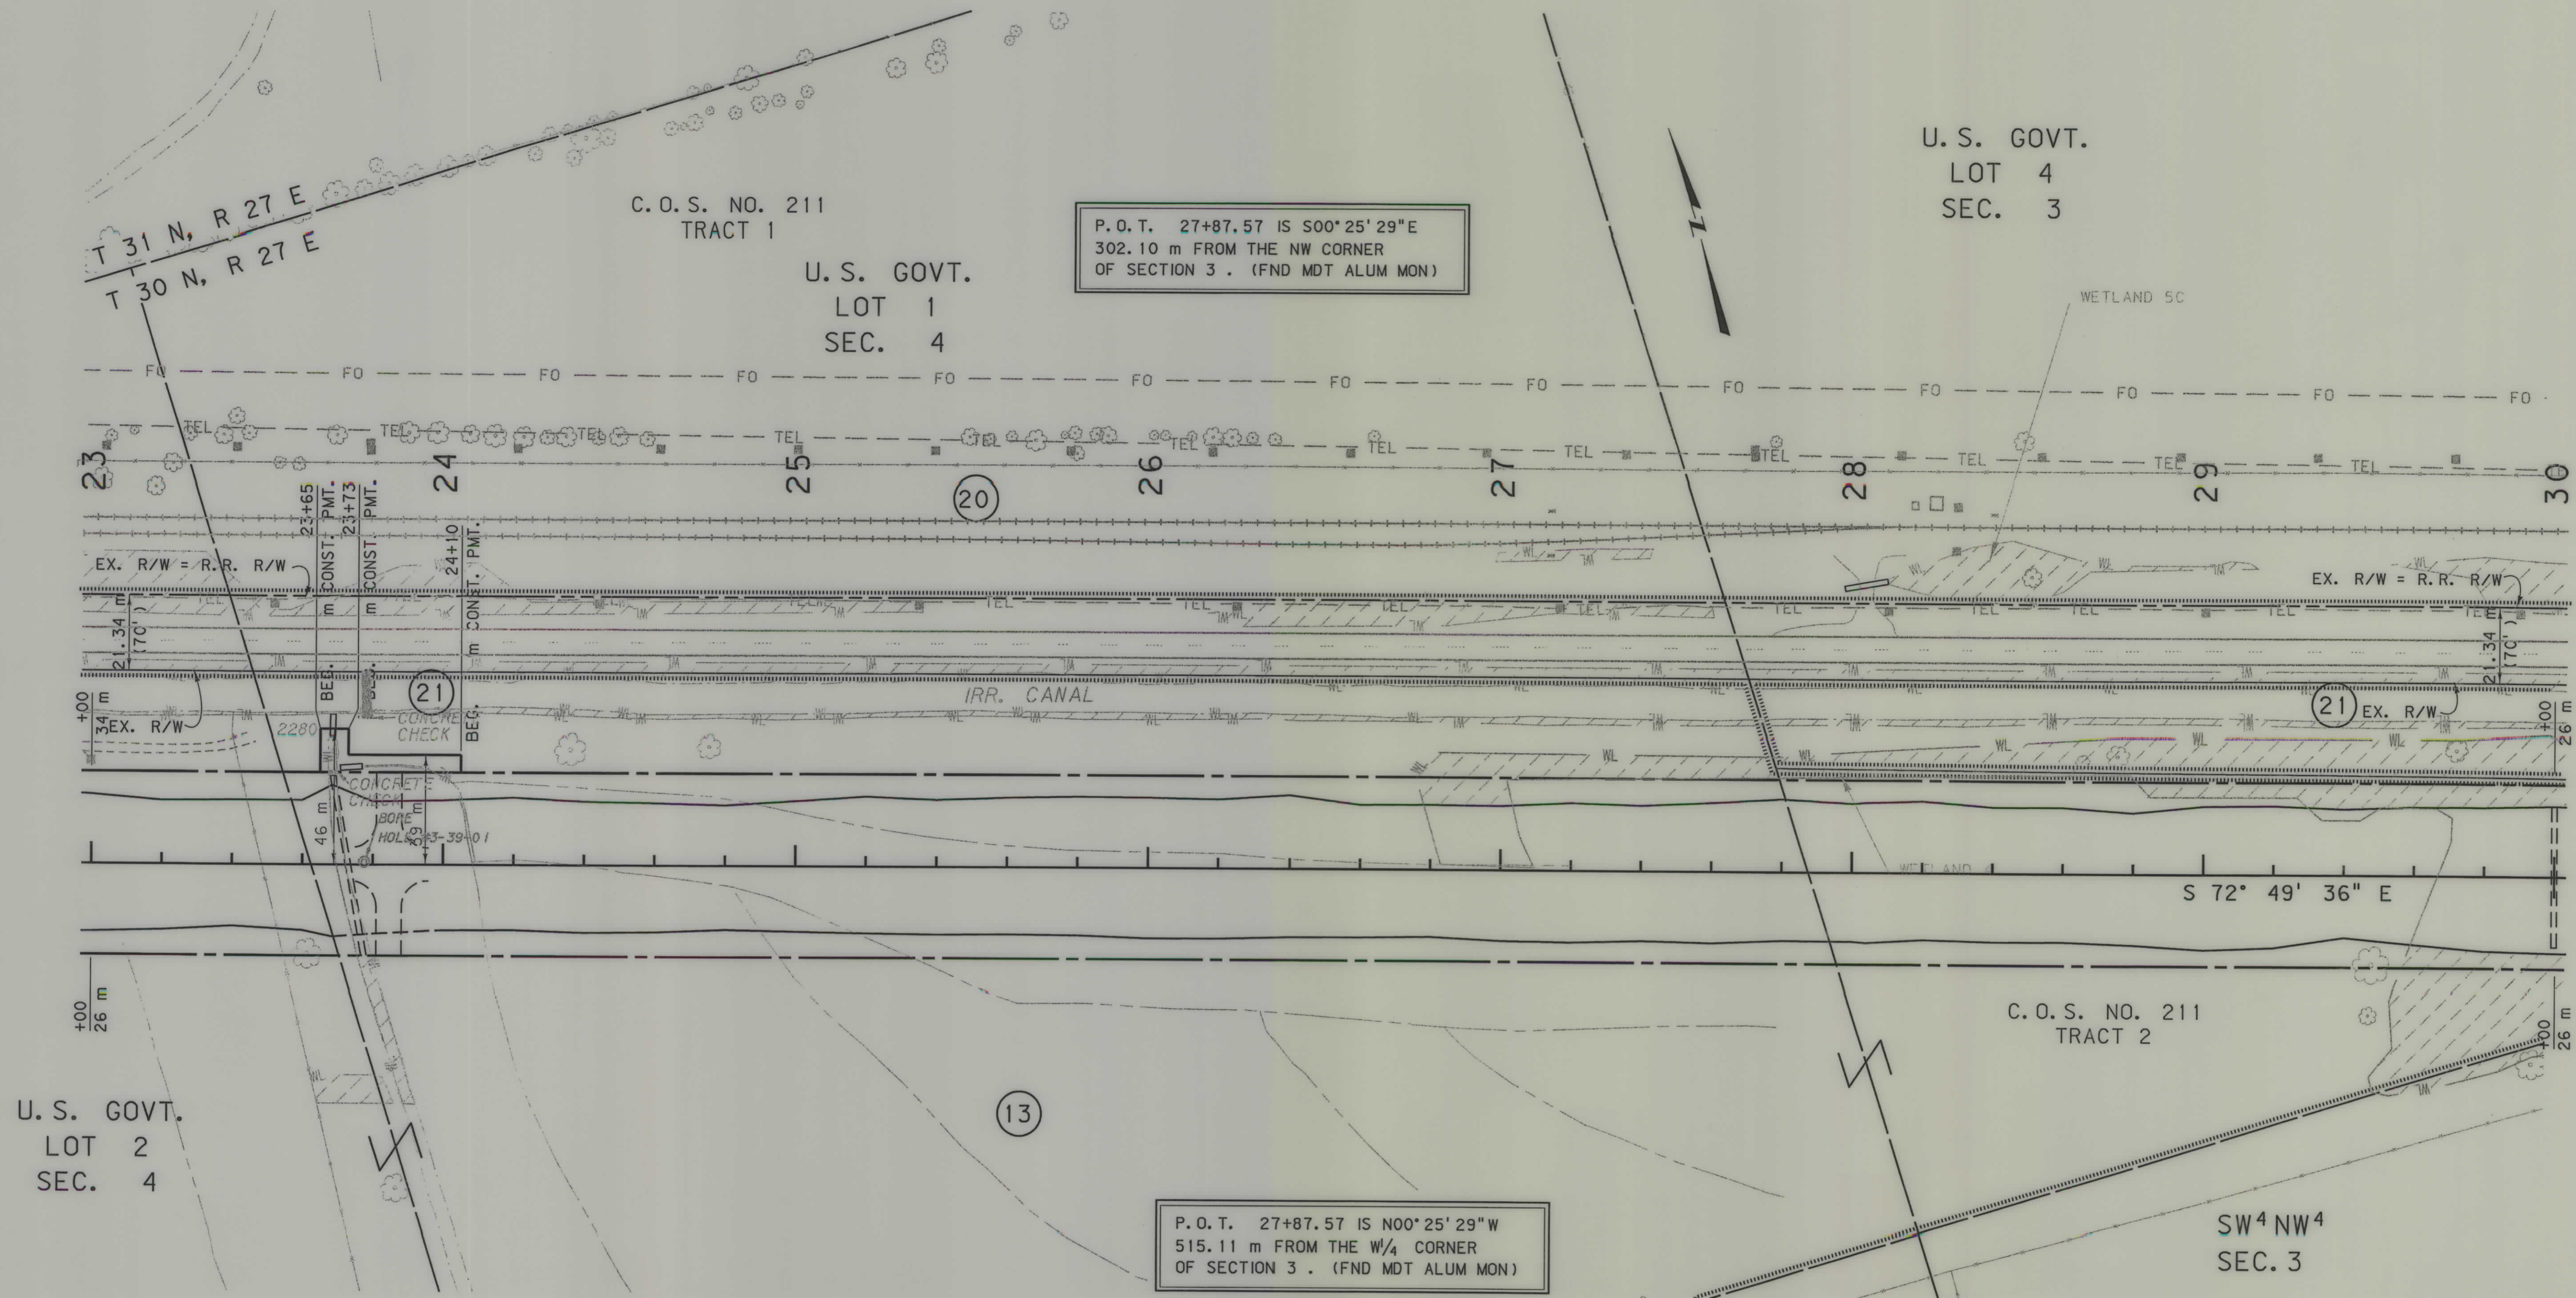


- NOTES:
1. ALL MEASUREMENTS ARE METRIC EXCEPT AS NOTED
 2. THE PROPOSED R/W LINE WHERE A SPIRAL CURVE TRANSITION IS USED IS A CHORD RATHER THAN A CONCENTRIC CURVE.
 3. THE ENGLISH AREAS ARE FOR INFORMATIONAL PURPOSES ONLY.
 4. ALL STATIONS AND OFFSETS FOR R/W BREAKS ARE IN REFERENCE TO THE R/W BASELINE.

BACKSLOPE LIMITS INCLUDE ROUNDING	TOP OF CUT
CONSTRUCTION LIMITS:	CUT SECTION
	TOE OF FILL
FHWA/DOT APPROVAL	7-10-03
MAP REVISED	8-16-04


MONTANA
DEPARTMENT OF TRANSPORTATION

RIGHT OF WAY PLAN
PHILLIPS COUNTY
SCALE 1:1000

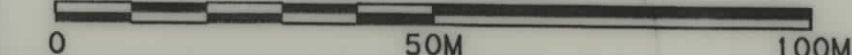

SEE SHEET NO. 2 FOR OWNERSHIP NAMES, ADDRESSES, AREAS, ETC.

STATE	RIGHT OF WAY ID.	SHEET NO.	TOTAL SHEETS
MONTANA	NH 1-8(32)454 F	7	13
PROJECT NUMBER 1516-032			
DODSON - EAST			

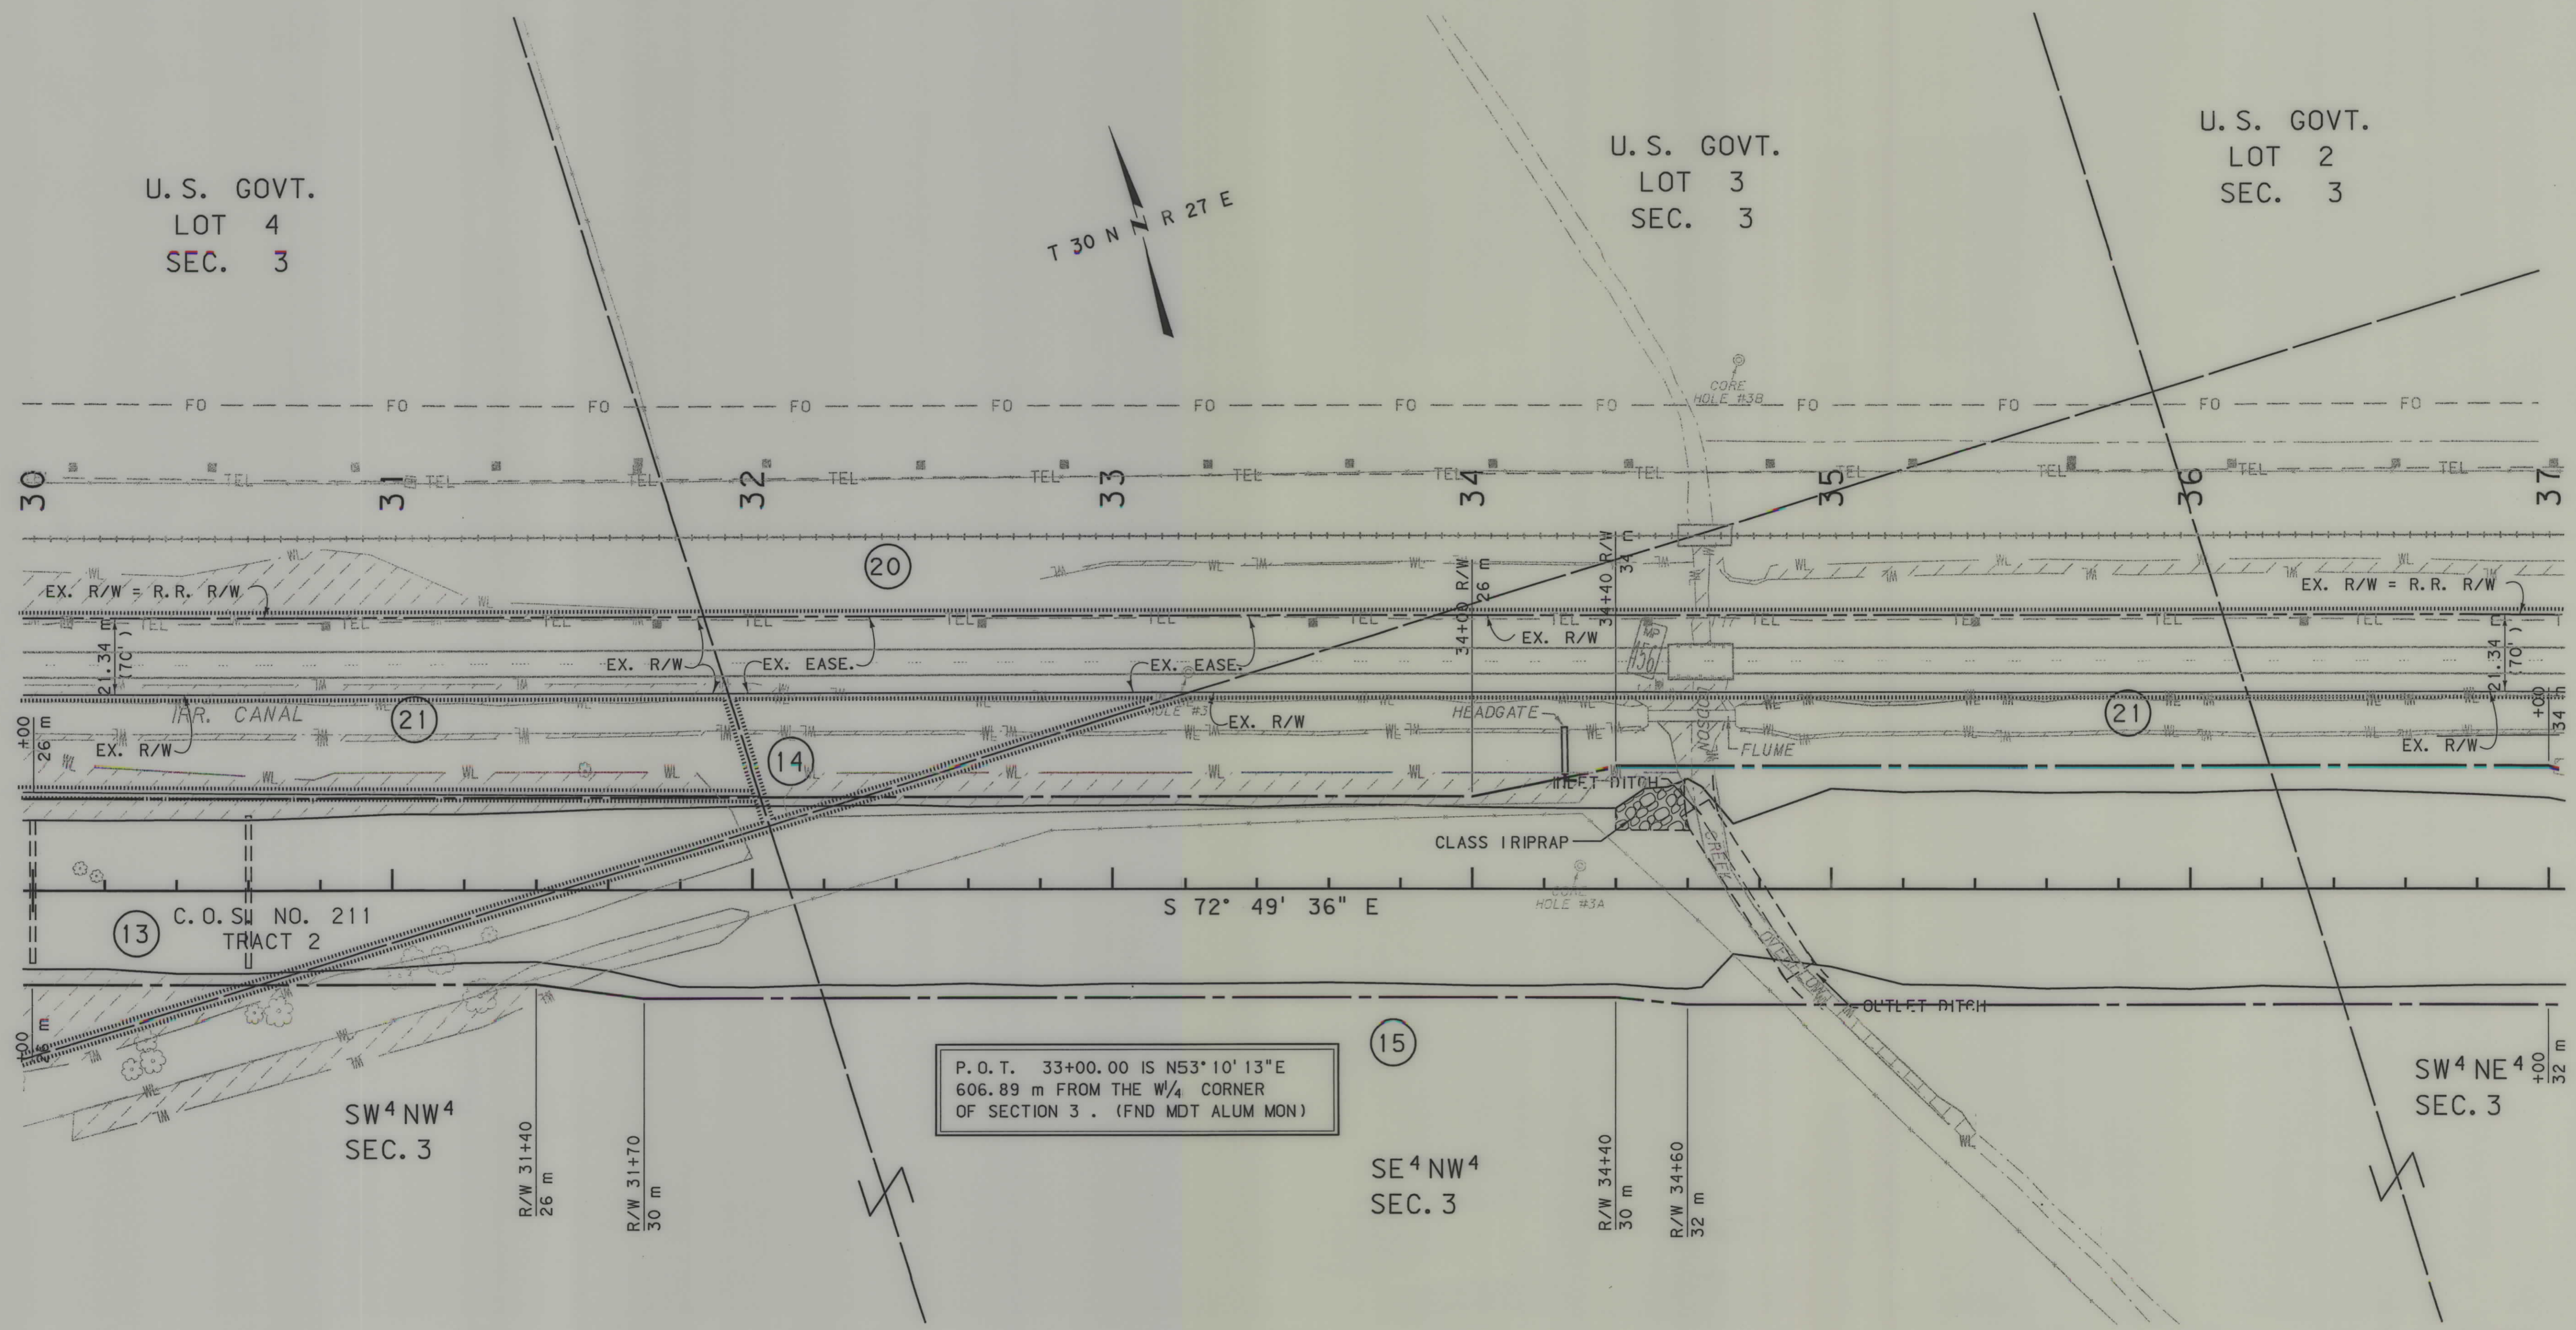

P.O.T. 33+00.00 IS N53°10'13"E
606.89 m FROM THE W/4 CORNER
OF SECTION 3. (FND MDT ALUM MON)

- NOTES:
1. ALL MEASUREMENTS ARE METRIC EXCEPT AS NOTED
 2. THE PROPOSED R/W LINE WHERE A SPIRAL CURVE TRANSITION IS USED IS A CHORD RATHER THAN A CONCENTRIC CURVE.
 3. THE ENGLISH AREAS ARE FOR INFORMATIONAL PURPOSES ONLY.
 4. ALL STATIONS AND OFFSETS FOR R/W BREAKS ARE IN REFERENCE TO THE R/W BASELINE.

BACKSLOPE LIMITS INCLUDE ROUNDING	CONSTRUCTION LIMITS:
FHWA/DOT APPROVAL 7-10-03	CUT SECTION TOE OF FILL
MAP REVISED 8-16-04	TOP OF CUT DITCH BOTTOM

MONTANA
DEPARTMENT OF TRANSPORTATION

RIGHT OF WAY PLAN
PHILLIPS COUNTY
SCALE 1:1000

0 50M 100M




RDROW

1516P2 ROW
07/29/03
11:54:15 AM
U3954

SEE SHEET NO. 2 FOR OWNERSHIP NAMES, ADDRESSES, AREAS, ETC.

STATE	RIGHT OF WAY ID.	SHEET NO.	TOTAL SHEETS
MONTANA	NH 1-8(32)454 F	8	13
PROJECT NUMBER 1516-032			
DODSON - EAST			

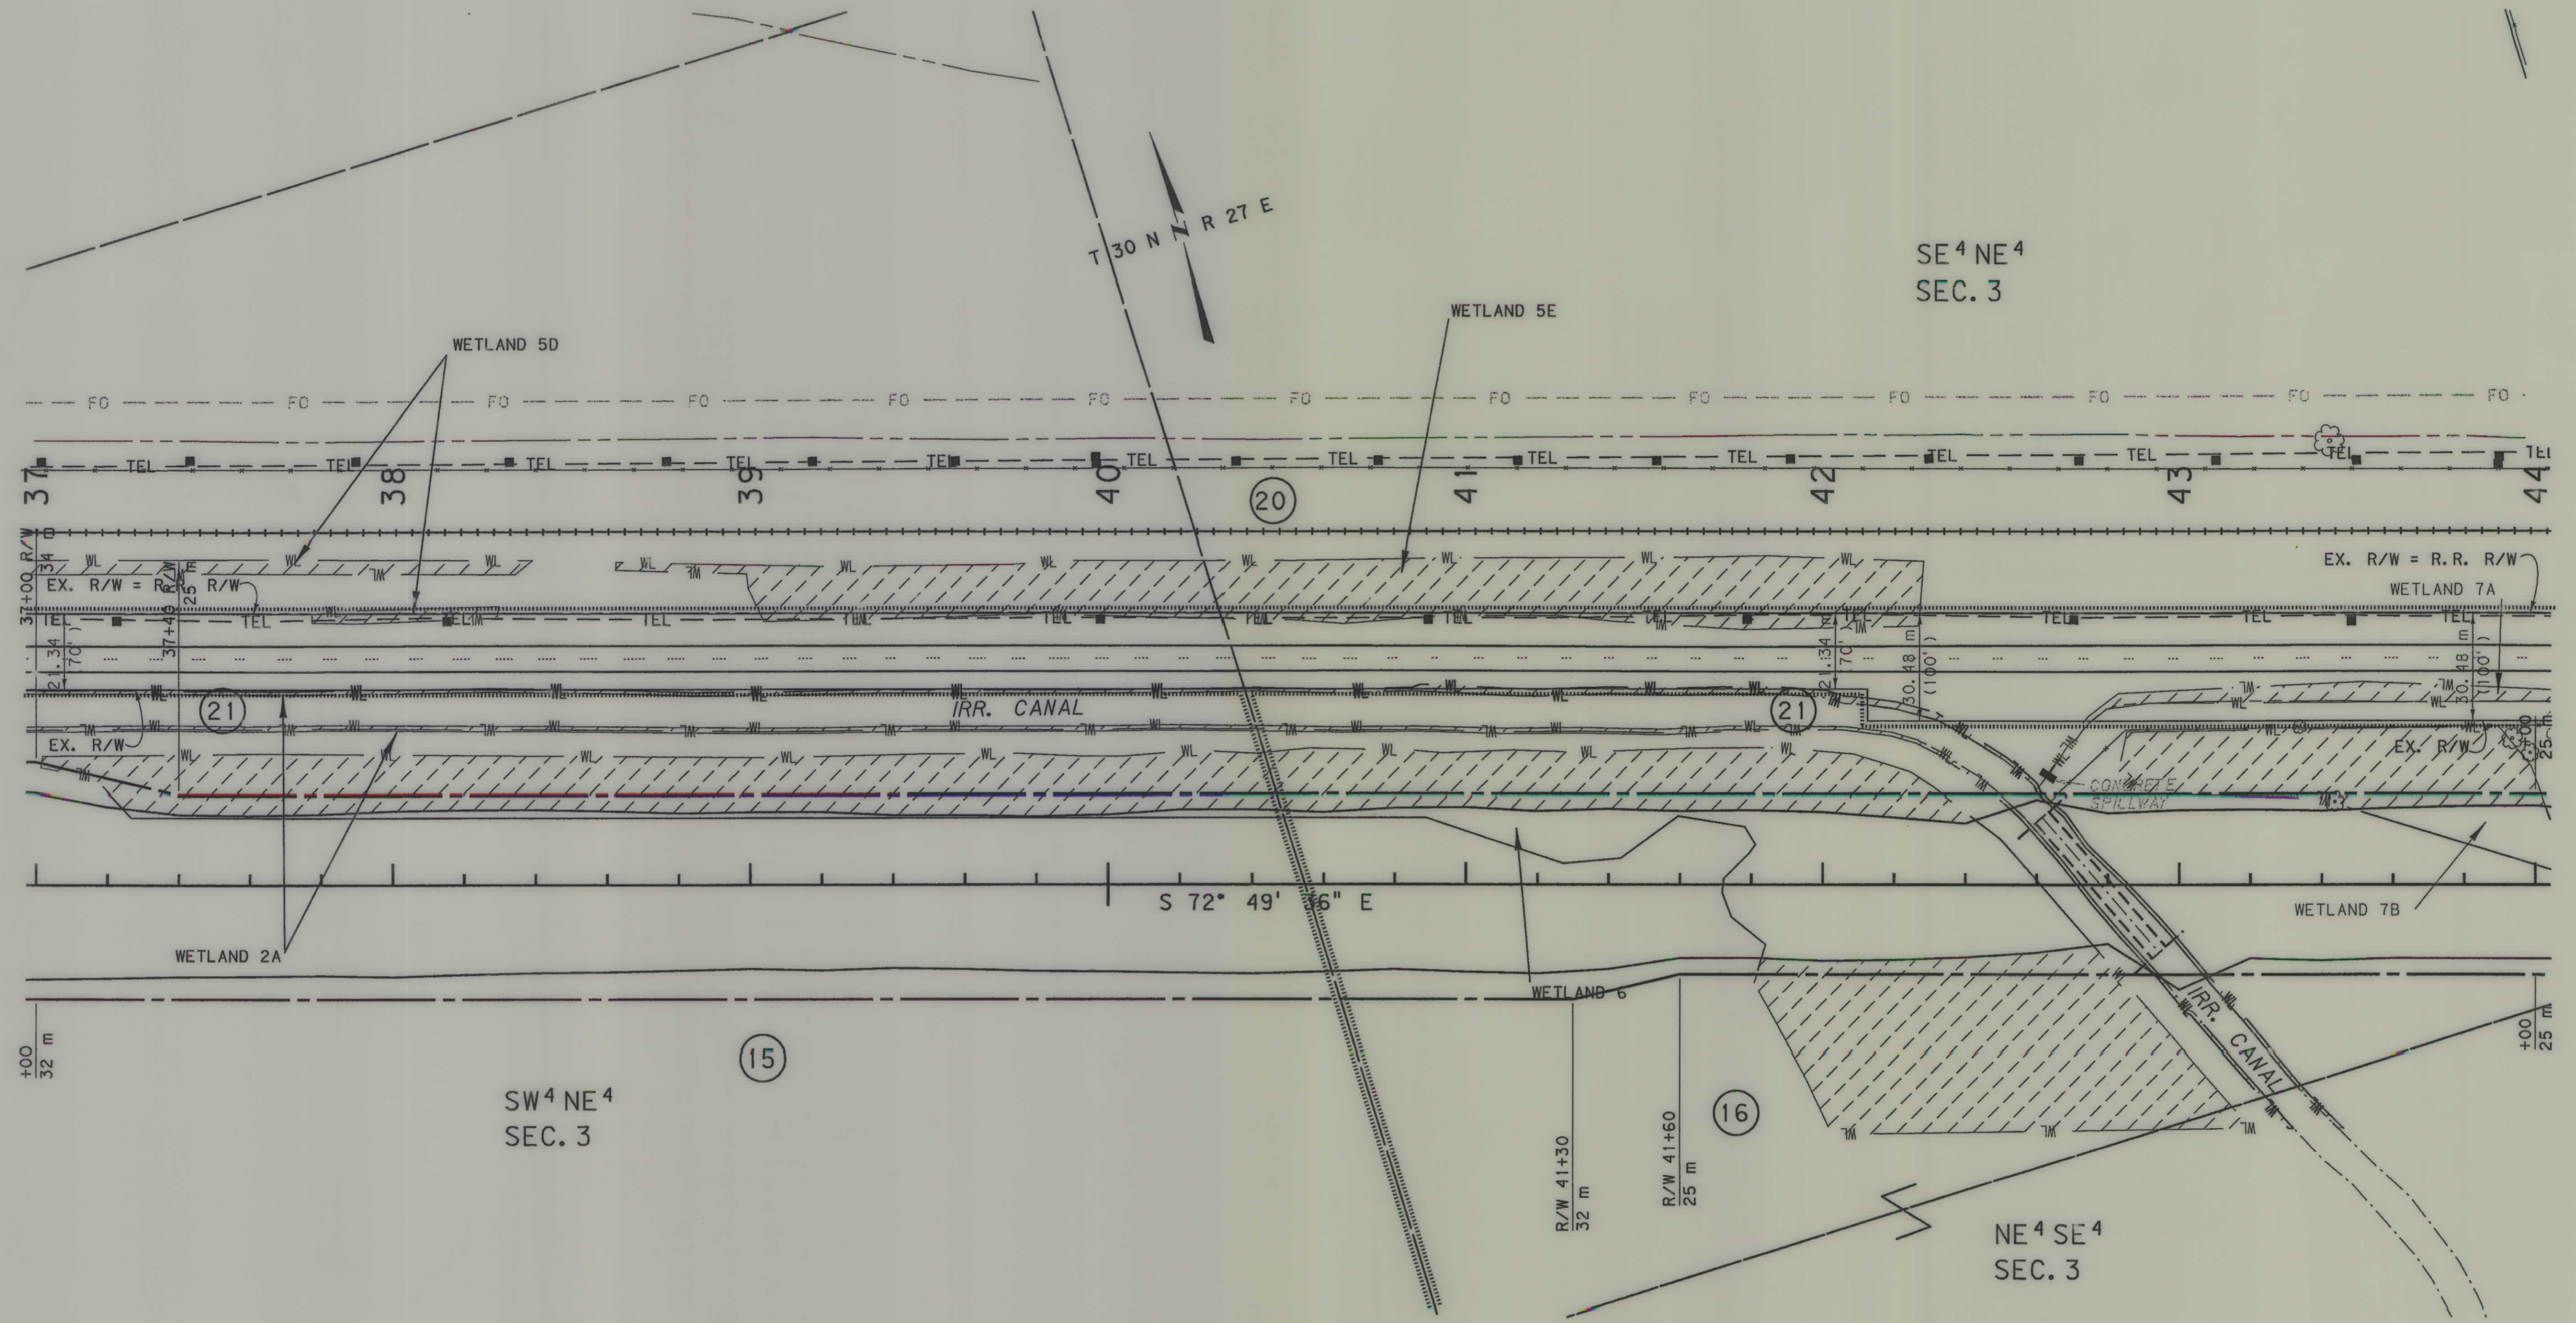

- NOTES:
1. ALL MEASUREMENTS ARE METRIC EXCEPT AS NOTED
 2. THE PROPOSED R/W LINE WHERE A SPIRAL CURVE TRANSITION IS USED IS A CHORD RATHER THAN A CONCENTRIC CURVE.
 3. THE ENGLISH AREAS ARE FOR INFORMATIONAL PURPOSES ONLY.
 4. ALL STATIONS AND OFFSETS FOR R/W BREAKS ARE IN REFERENCE TO THE R/W BASELINE.


BACKSLOPE LIMITS INCLUDE ROUNDING	TOP OF CUT
CONSTRUCTION LIMITS:	CUT SECTION
	TOE OF FILL
FHWA/DOT APPROVAL	7-10-03
MAP REVISED	

MONTANA
DEPARTMENT OF TRANSPORTATION

RIGHT OF WAY PLAN
PHILLIPS COUNTY
SCALE 1:1000

SEE SHEET NO. 2 FOR OWNERSHIP NAMES, ADDRESSES, AREAS, ETC.

STATE	RIGHT OF WAY ID.	SHEET NO.	TOTAL SHEETS
MONTANA	NH 1-8 (32)454 F	9	13
PROJECT NUMBER 1516-032			
DODSON - EAST			

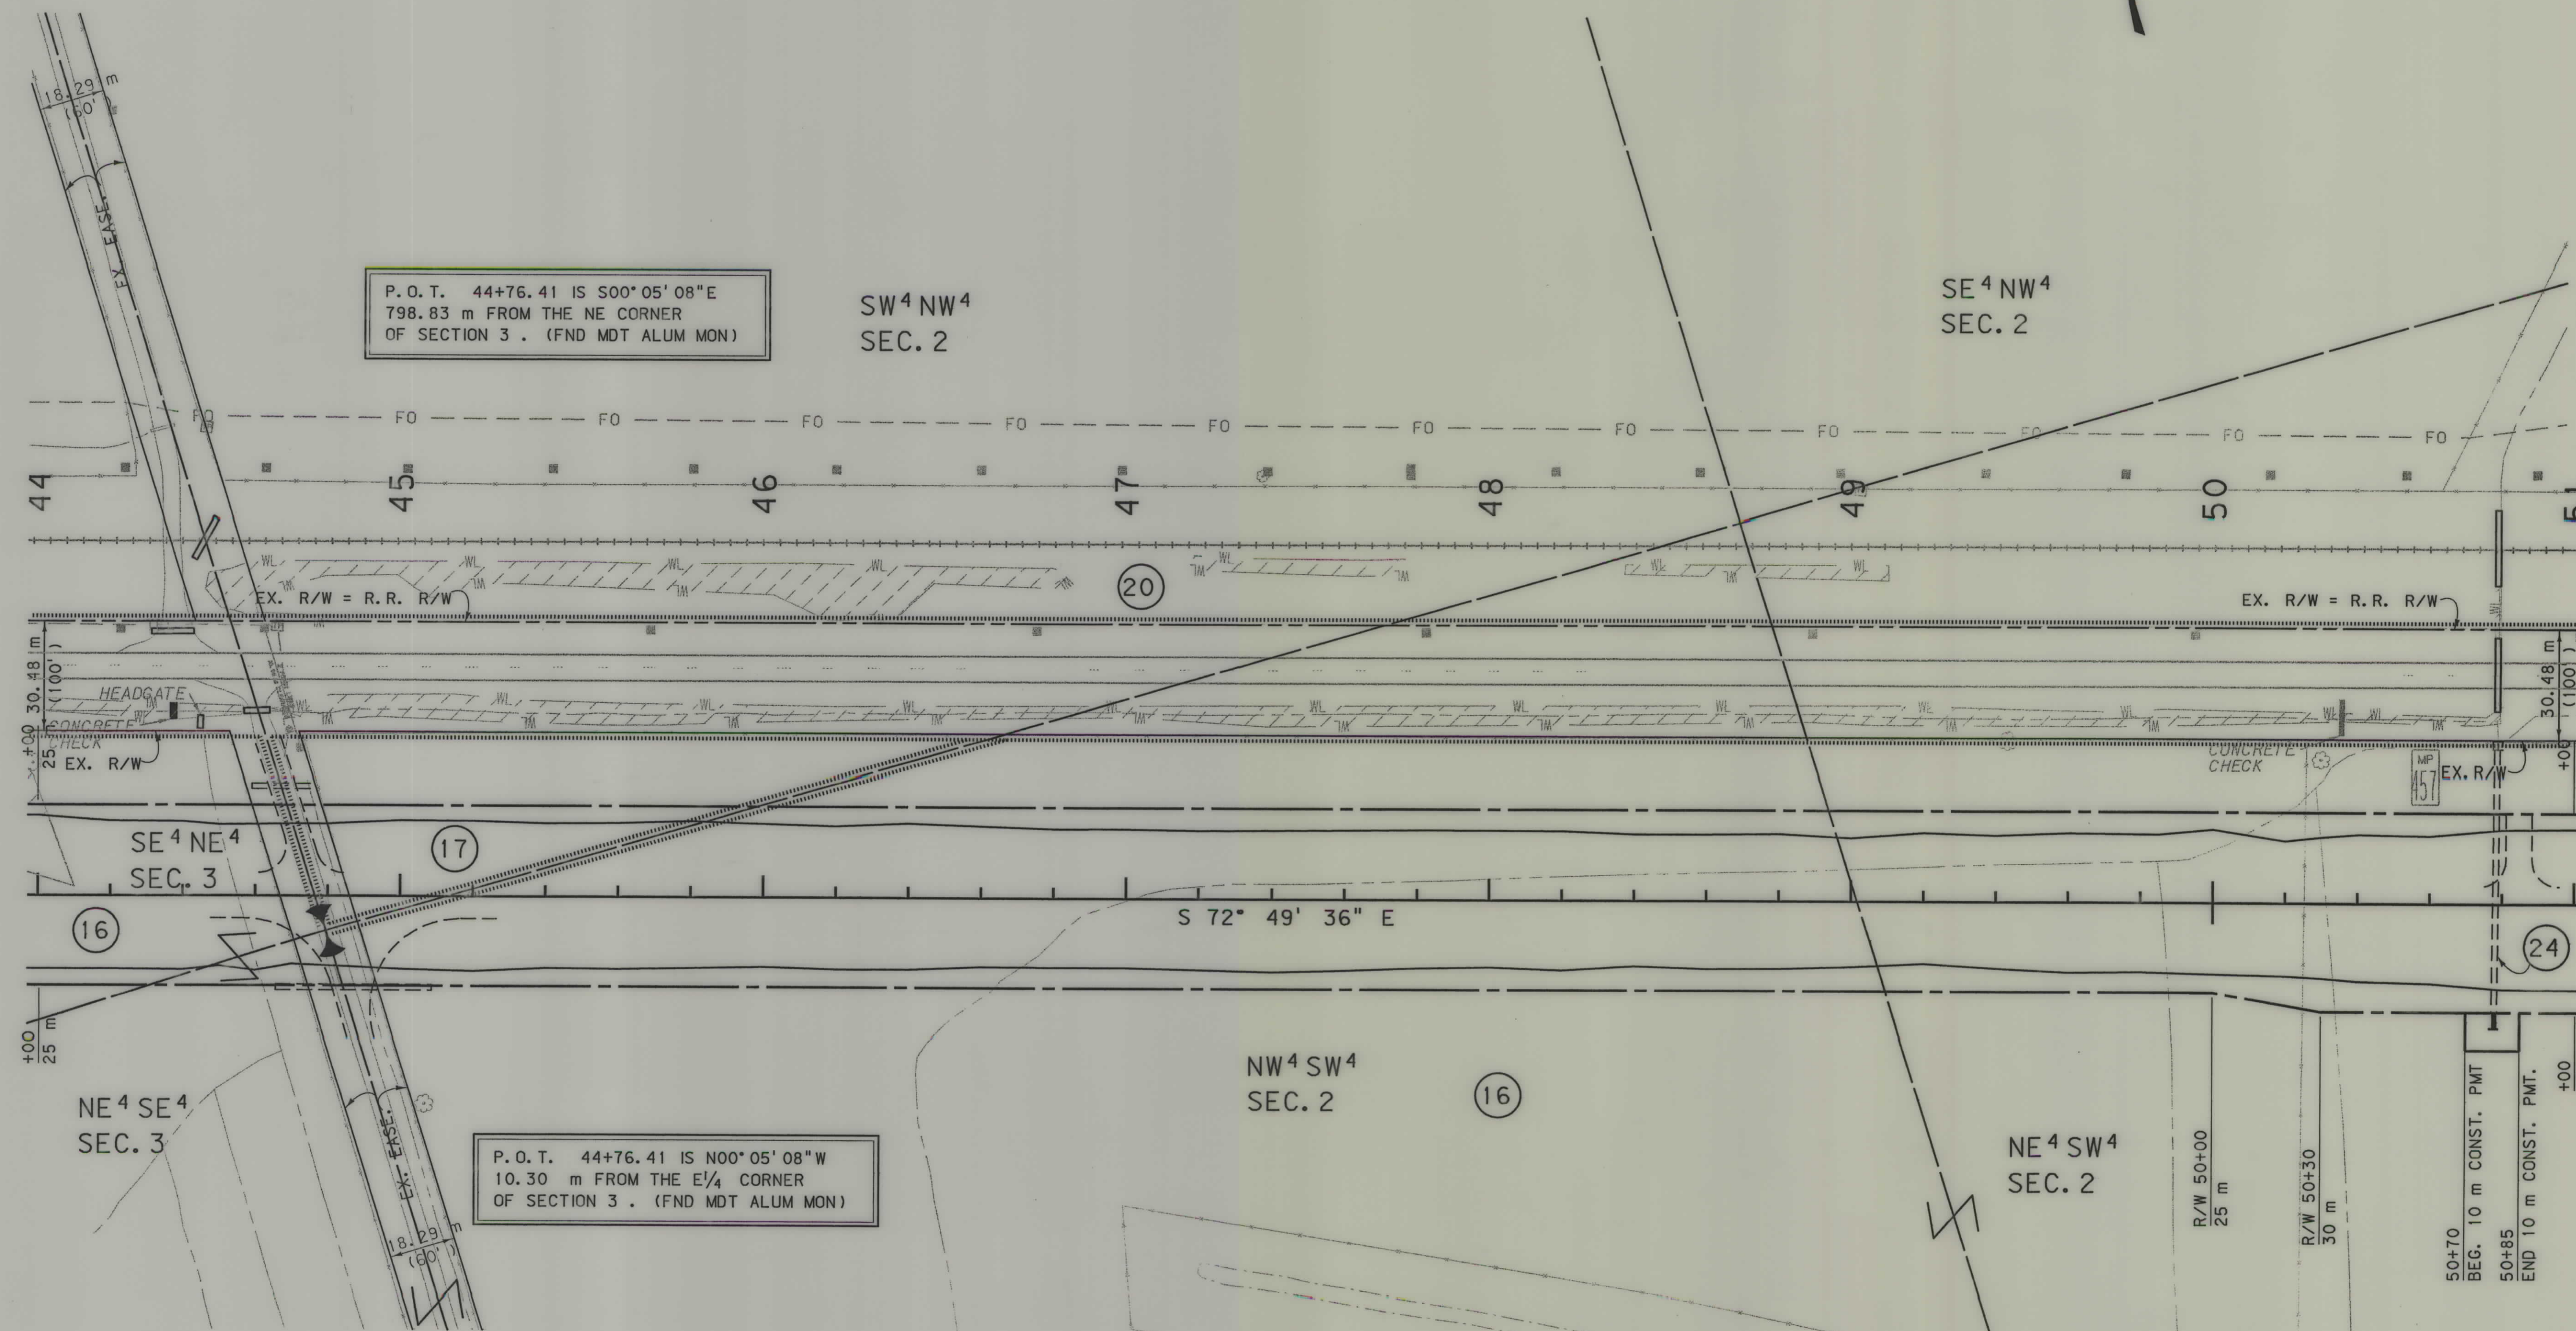

- NOTES: 1. ALL MEASUREMENTS ARE METRIC EXCEPT AS NOTED
2. THE PROPOSED R/W LINE WHERE A SPIRAL CURVE TRANSITION IS USED IS A CHORD RATHER THAN A CONCENTRIC CURVE.
3. THE ENGLISH AREAS ARE FOR INFORMATIONAL PURPOSES ONLY.
4. ALL STATIONS AND OFFSETS FOR R/W BREAKS ARE IN REFERENCE TO THE R/W BASELINE.

BACKSLOPE LIMITS INCLUDE ROUNDING			
CONSTRUCTION LIMITS:			
CUT SECTION		TOE OF CUT	
TOE OF FILL		DITCH BOTTOM	
FHWA/DOT APPROVAL 7-10-03			
MAP REVISED 8-16-04 7-22-05 7-25-06			
7-27-06 8-7-06			


MONTANA
DEPARTMENT OF TRANSPORTATION

RIGHT OF WAY PLAN
PHILLIPS COUNTY
SCALE 1:1000

0 50M 100M

SEE SHEET NO. 2 FOR OWNERSHIP NAMES, ADDRESSES, AREAS, ETC.

STATE	RIGHT OF WAY ID.	SHEET NO.	TOTAL SHEETS
MONTANA	NH 1-8 (32) 454 F	10	13
PROJECT NUMBER 1516-032			
DODSON - EAST			

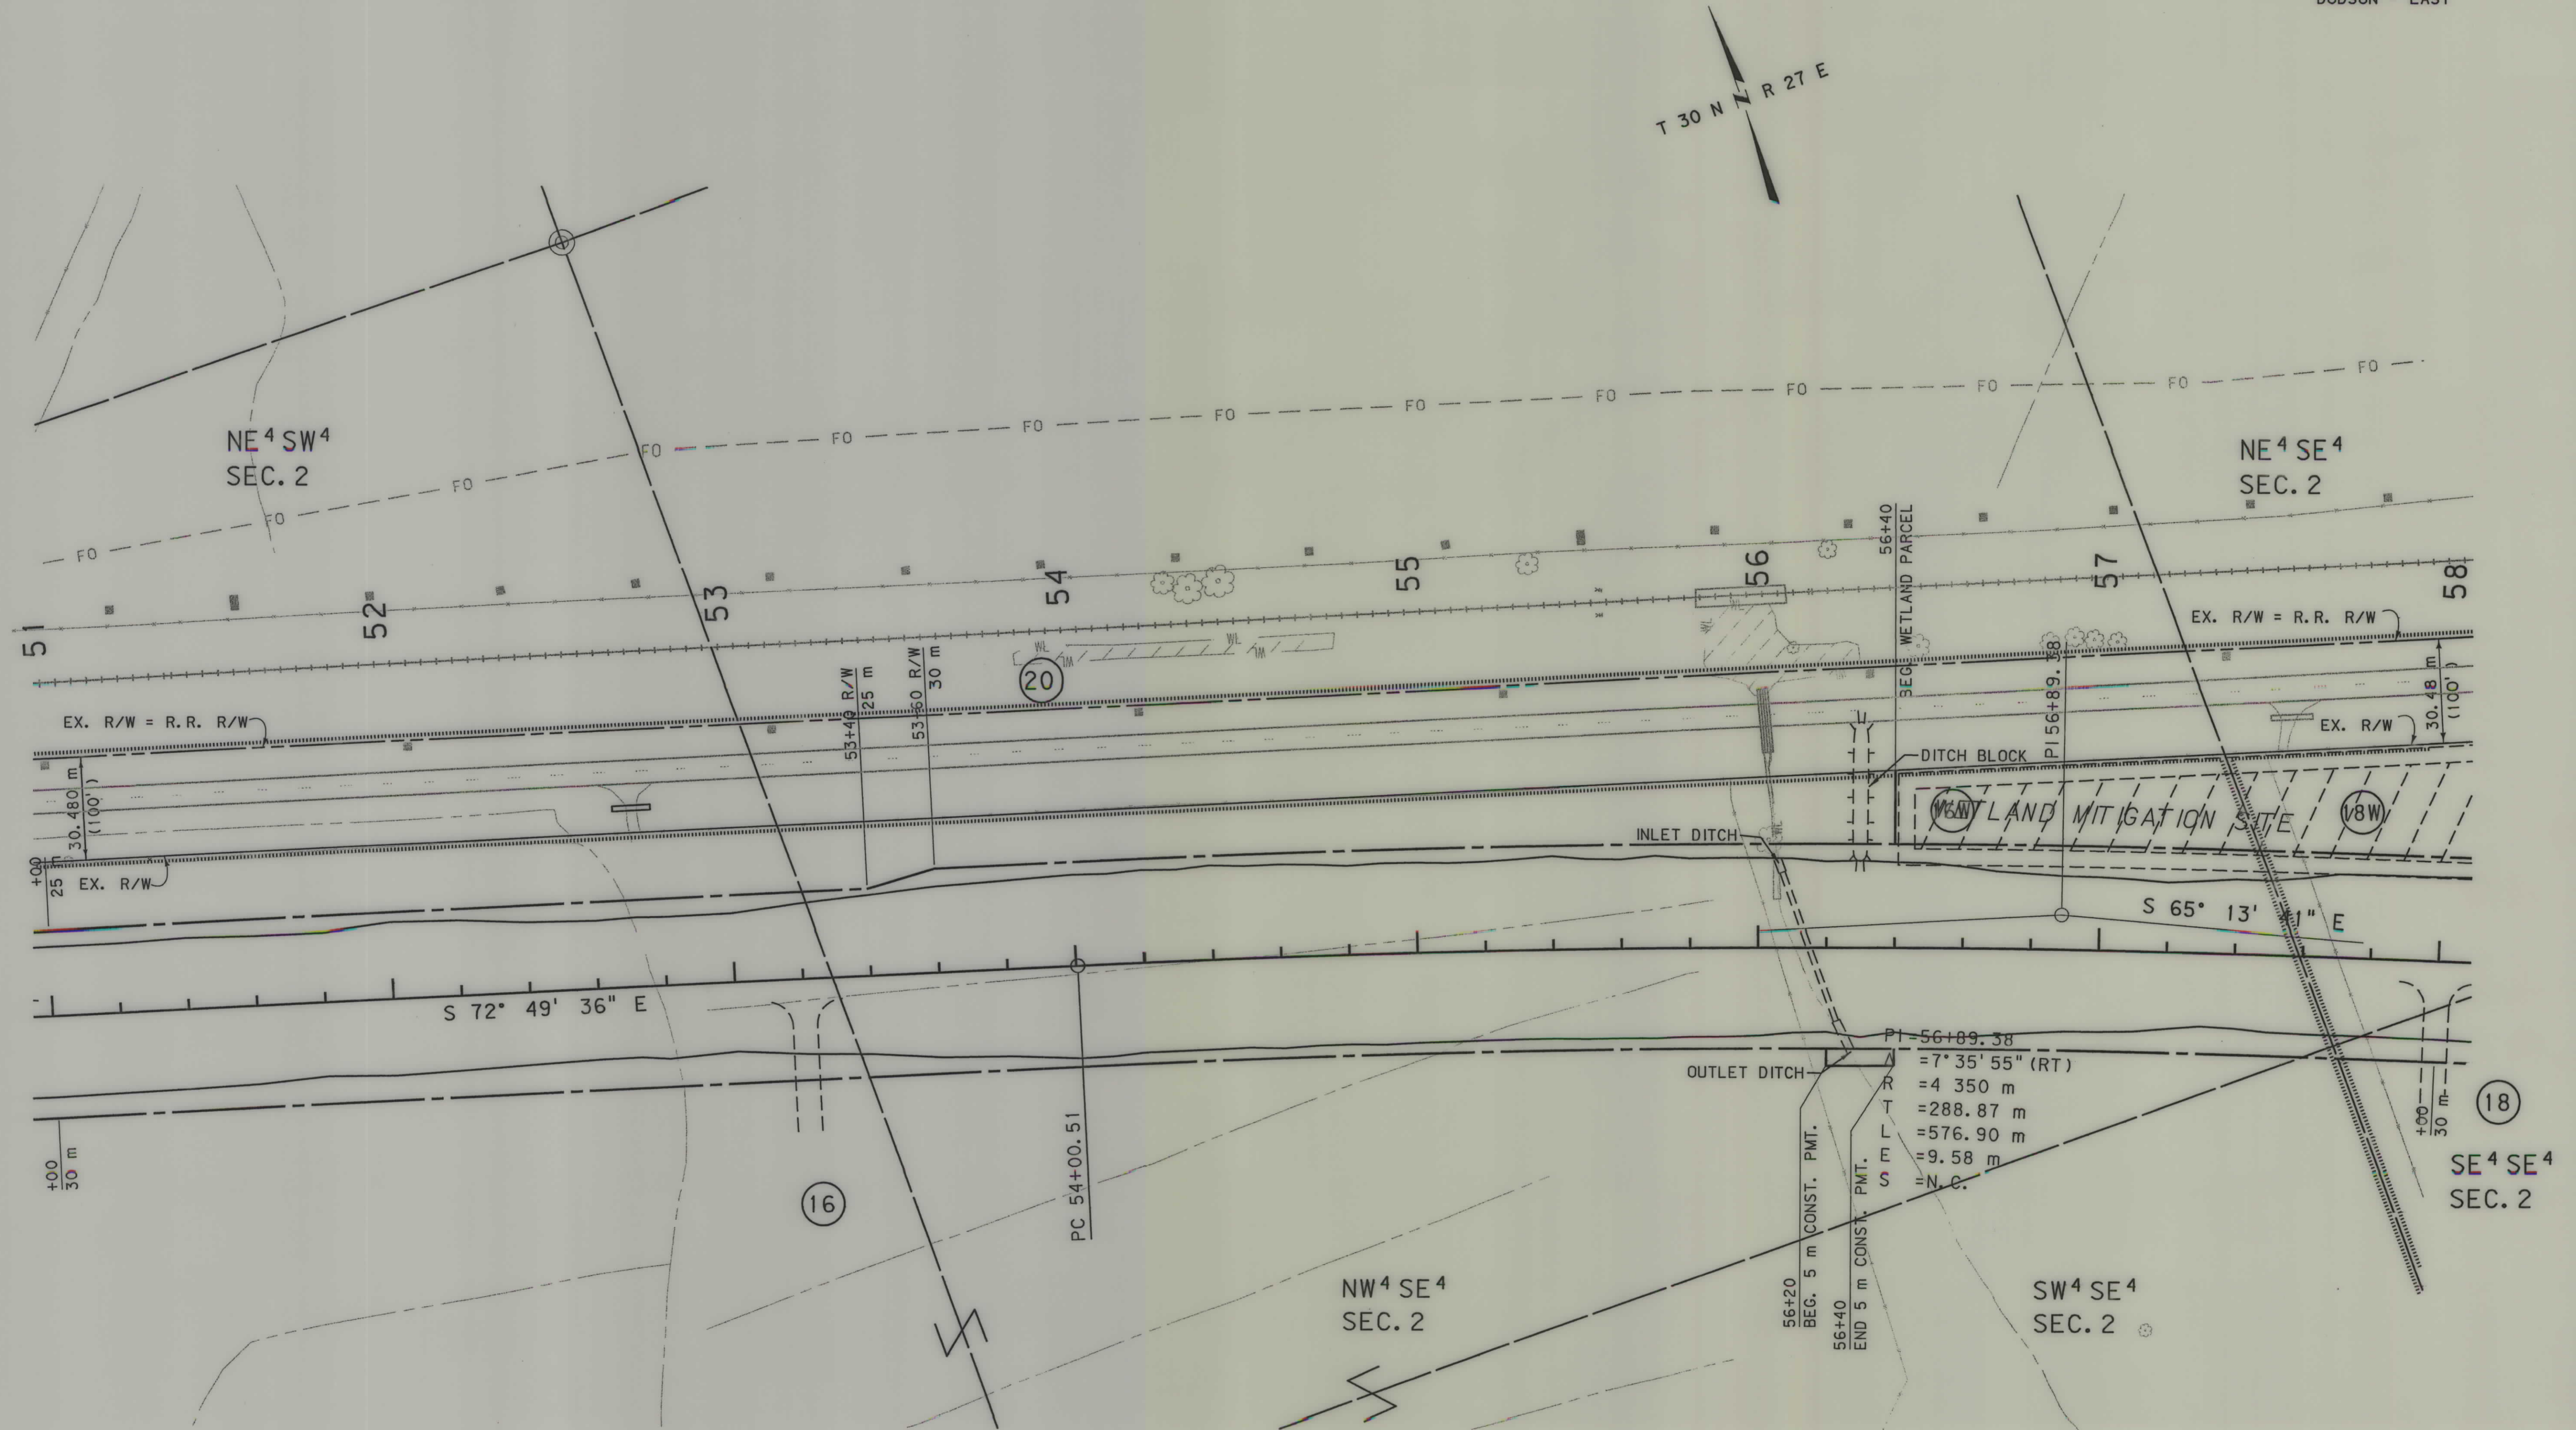


- NOTES: 1. ALL MEASUREMENTS ARE METRIC EXCEPT AS NOTED
2. THE PROPOSED R/W LINE WHERE A SPIRAL CURVE TRANSITION IS USED IS A CHORD RATHER THAN A CONCENTRIC CURVE.
3. THE ENGLISH AREAS ARE FOR INFORMATIONAL PURPOSES ONLY.
4. ALL STATIONS AND OFFSETS FOR R/W BREAKS ARE IN REFERENCE TO THE R/W BASELINE.

BACKSLOPE LIMITS INCLUDE ROUNDING		
CONSTRUCTION LIMITS:		
CUT SECTION	TOE OF FILL	TOP OF CUT
FHWA/DOT APPROVAL 7-10-03		
MAP REVISED	8-16-04	7-25-06 8-7-06

MONTANA DEPARTMENT OF TRANSPORTATION	
RIGHT OF WAY PLAN PHILLIPS COUNTY	
SCALE 1:1000	
0 50M 100M	

SEE SHEET NO. 2 FOR OWNERSHIP NAMES, ADDRESSES, AREAS, ETC.

STATE	RIGHT OF WAY ID.	SHEET	TOTAL
		NO.	SHEETS
MONTANA	NH 1-8(32)454 F	12	13
PROJECT NUMBER 1516-032			
DODSON - EAST			

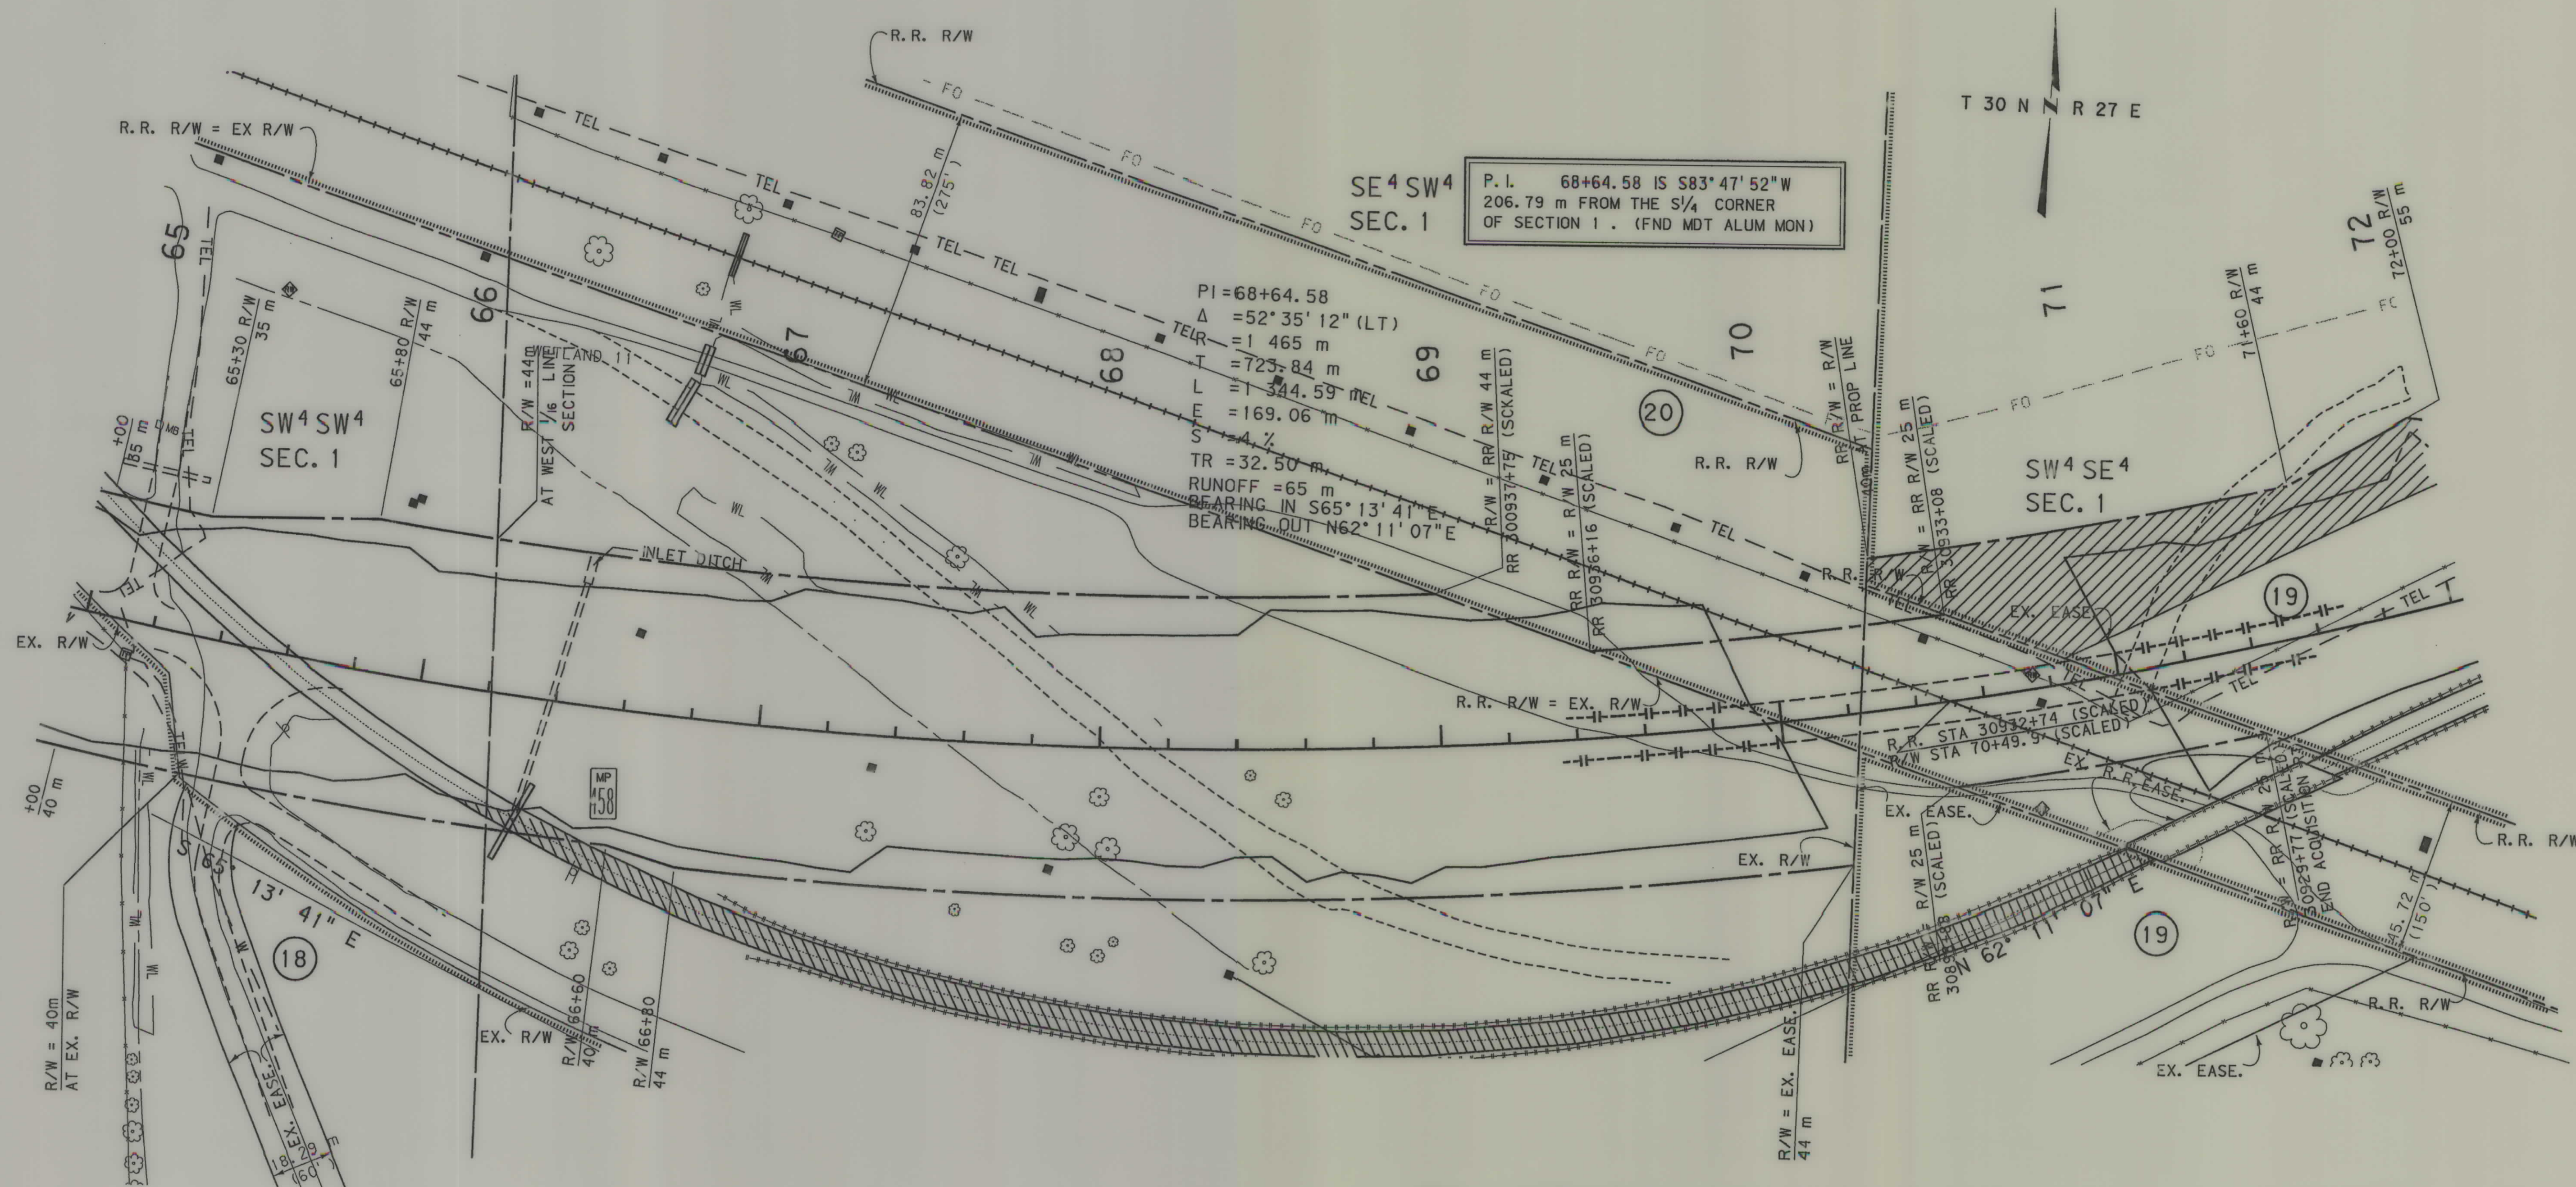

- NOTES:
1. ALL MEASUREMENTS ARE METRIC EXCEPT AS NOTED
 2. THE PROPOSED R/W LINE WHERE A SPIRAL CURVE TRANSITION IS USED IS A CHORD RATHER THAN A CONCENTRIC CURVE.
 3. THE ENGLISH AREAS ARE FOR INFORMATIONAL PURPOSES ONLY.
 4. ALL STATIONS AND OFFSETS FOR R/W BREAKS ARE IN REFERENCE TO THE R/W BASELINE.

BACKSLOPE LIMITS INCLUDE ROUNDING	TOP OF CUT
CONSTRUCTION LIMITS:	CUT SECTION
	TOE OF FILL
FHWA/DOT APPROVAL	7-10-03
MAP REVISED	

MONTANA
DEPARTMENT OF TRANSPORTATION


RIGHT OF WAY PLAN
PHILLIPS COUNTY
SCALE 1"=1000'

0 50M 100M

SEE SHEET NO. 2 FOR OWNERSHIP NAMES, ADDRESSES, AREAS, ETC.

STATE	RIGHT OF WAY ID.	SHEET NO.	TOTAL SHEETS
MONTANA	NH 1-8(32)454 F	13	13
PROJECT NUMBER 1516-032			
DODSON - EAST			

P.O.T. 75+88.94 IS N55°20'50"E
639.73 m FROM THE S¼ CORNER
OF SECTION 1. (FND MDT ALUM MON)

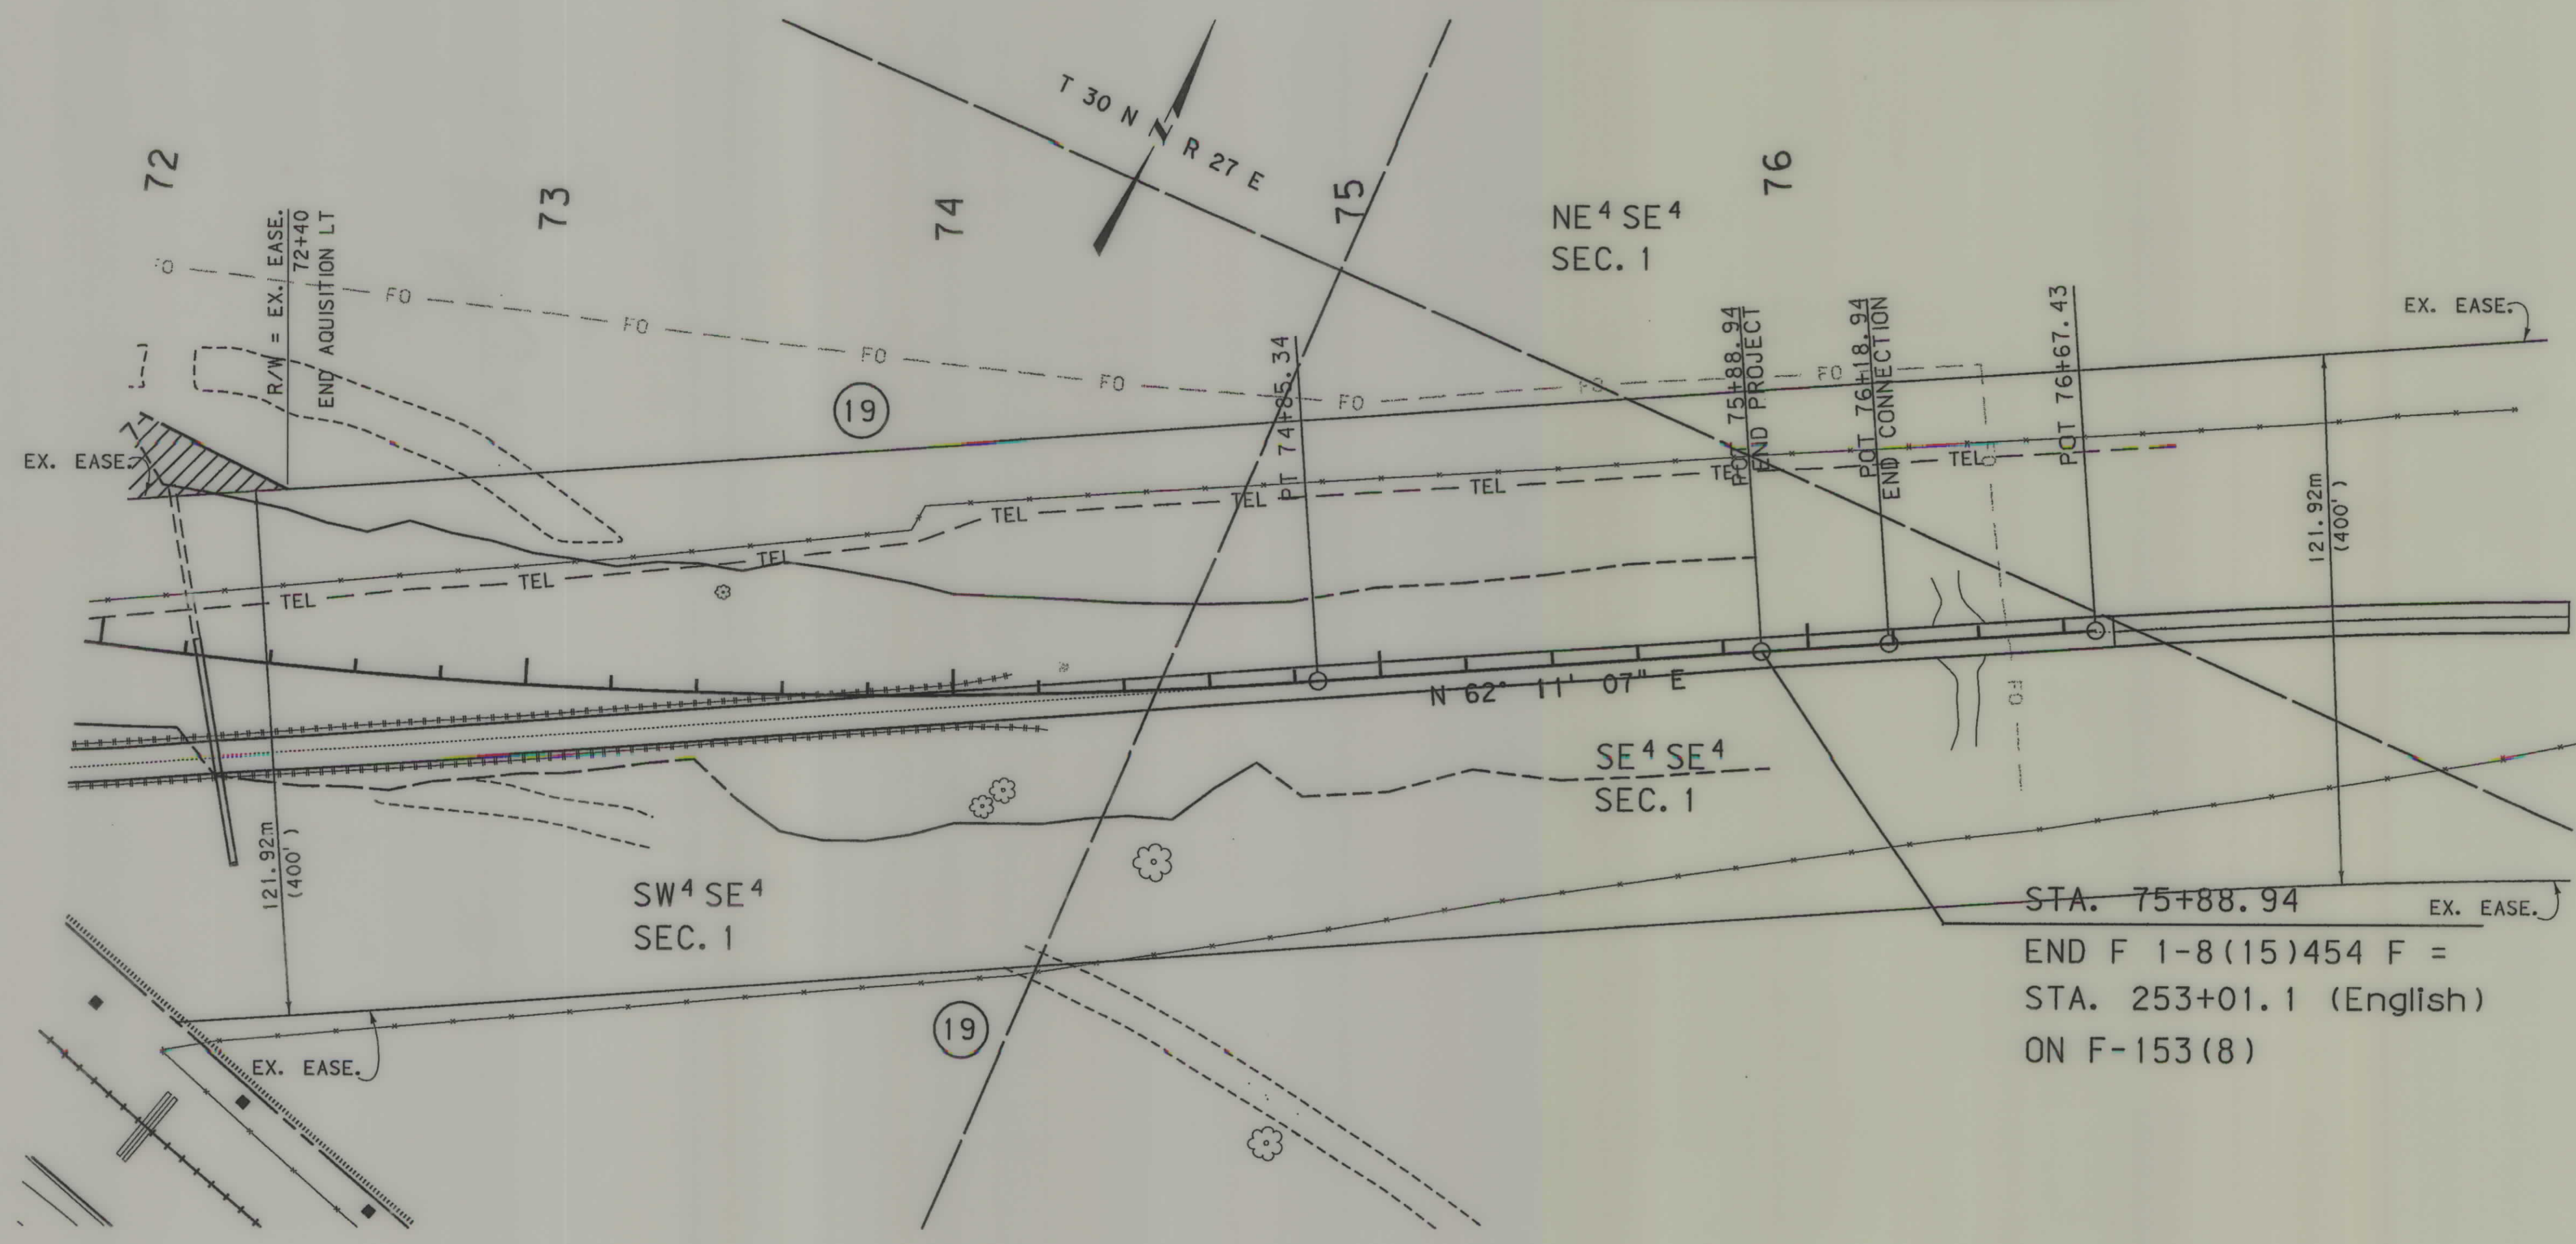

- NOTES:
1. ALL MEASUREMENTS ARE METRIC EXCEPT AS NOTED
 2. THE PROPOSED R/W LINE WHERE A SPIRAL CURVE TRANSITION IS USED IS A CHORD RATHER THAN A CONCENTRIC CURVE.
 3. THE ENGLISH AREAS ARE FOR INFORMATIONAL PURPOSES ONLY.
 4. ALL STATIONS AND OFFSETS FOR R/W BREAKS ARE IN REFERENCE TO THE R/W BASELINE.

BACKSLOPE LIMITS INCLUDE ROUNDING
CONSTRUCTION LIMITS:
CUT SECTION
TOE OF FILL
FHWA/DOT APPROVAL 7-10-03
MAP REVISED

MONTANA
DEPARTMENT OF TRANSPORTATION

RIGHT OF WAY PLAN
PHILLIPS COUNTY
SCALE 1:1000

0 50M 100M