



PLANS
NOT
TO
SCALE

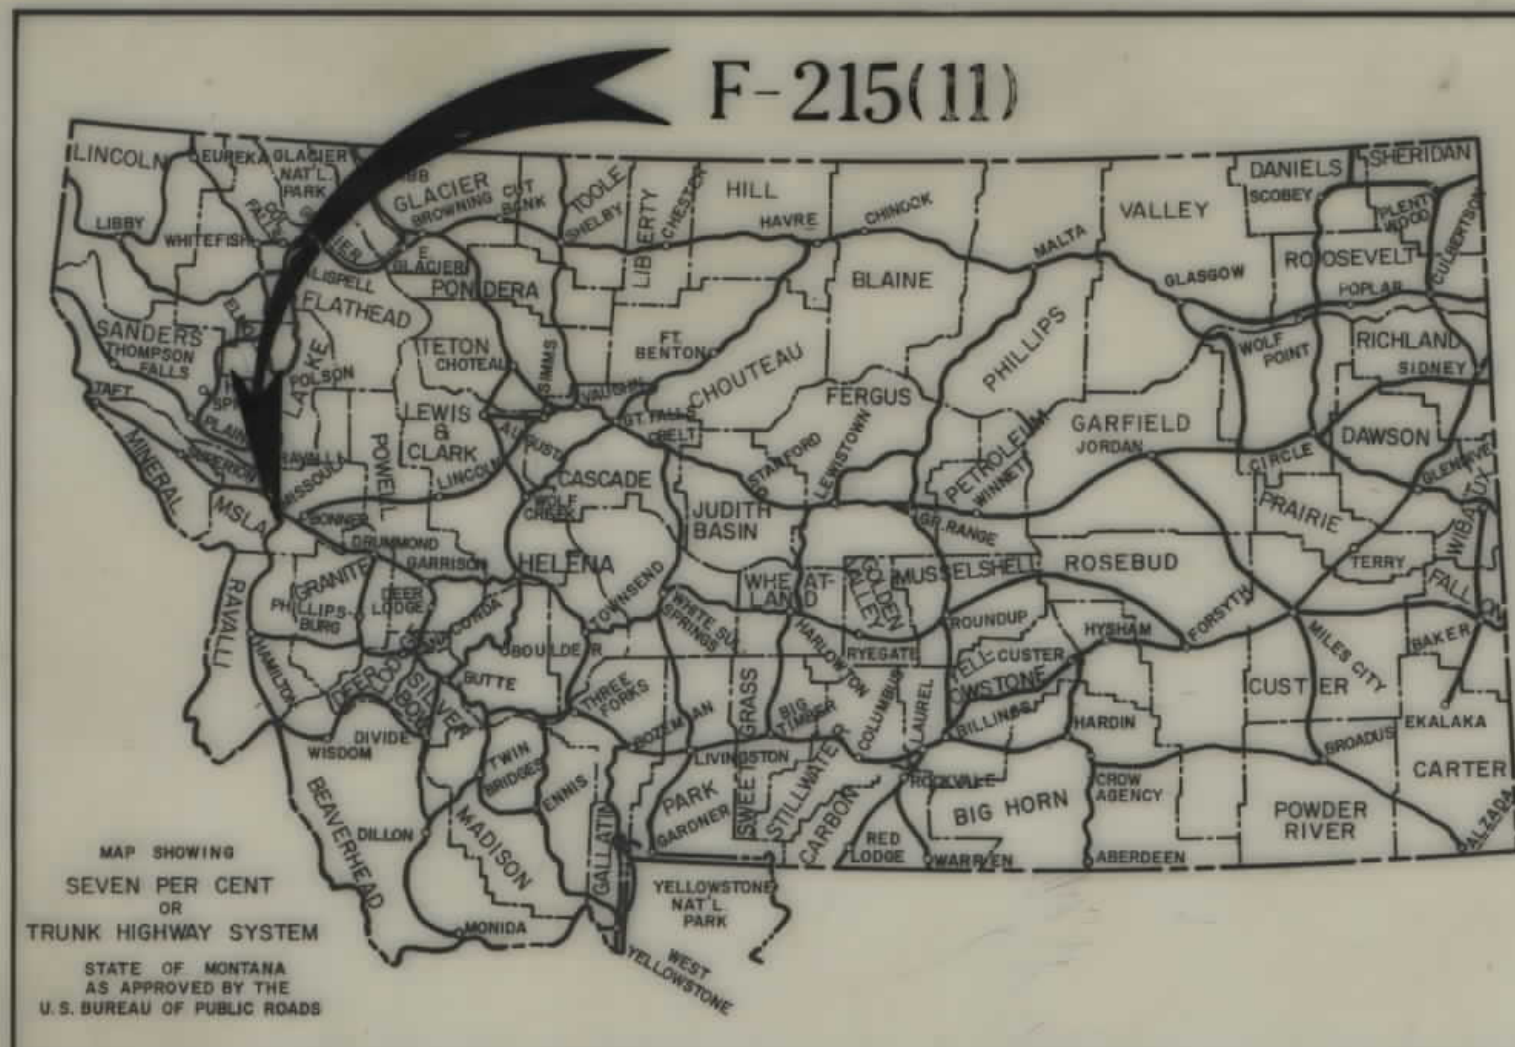

CONVENTIONAL SIGNS	
RIGHT OF WAY LINE	---
CENTERLINE (C) OR PROJECTED LINE	---
STK'D. CENTERLINE	---
PARCEL NUMBER	2
OWNERSHIP BOUNDARY	---
R/W USE EXISTING R/W LT OR RT.	---
PRESENT TRAVELED WAY (RTW.)	---
R/W LINE FENCED	---
RAILROAD R/W	---
CONSTRUCTION LIMITS	CUT --- FILL ---
FENCE LINE	---
CONTROL OF ACCESS WITH FENCE	---
CONTROL OF ACCESS WITHOUT FENCE	---
GATE IN FENCE	---
CATTLE GUARD=24'	---
STATE & NATIONAL BORDER LINES	---
CITY OR TOWN LIMITS LINE	---
COUNTY LINE	---
RESERVATION LINE	---
TOWNSHIP & SECTION LINE	---
1/2 SECTION LINE	---
1/4 SECTION LINE	---
SECTION CORNER	FOUND UNFOUND
1/4 SECTION COR.	---
1/8 SECTION COR.	---
CENTER OF SECTION	---
TELEPHONE OR TELEGRAPH POLES IN PLACE	---
POWER POLES IN PLACE	---
TEL OR TEL OR POWER POLES TO BE MOVED	---
NEW PIPES	---
OLD PIPES IN PLACE	---
OUTLET DITCH	---
INLET DITCH	---
DITCHES	---
CHANNEL CHANGES	CH. CH. ---
BRIDGE	---
RAILROADS	---

STATE OF MONTANA
STATE HIGHWAY COMMISSION
RIGHT OF WAY PLAN OF
FEDERAL AID PROJECT NO. F-215(11)R/W
F-215()CONST.
FLORENCE - LOLO

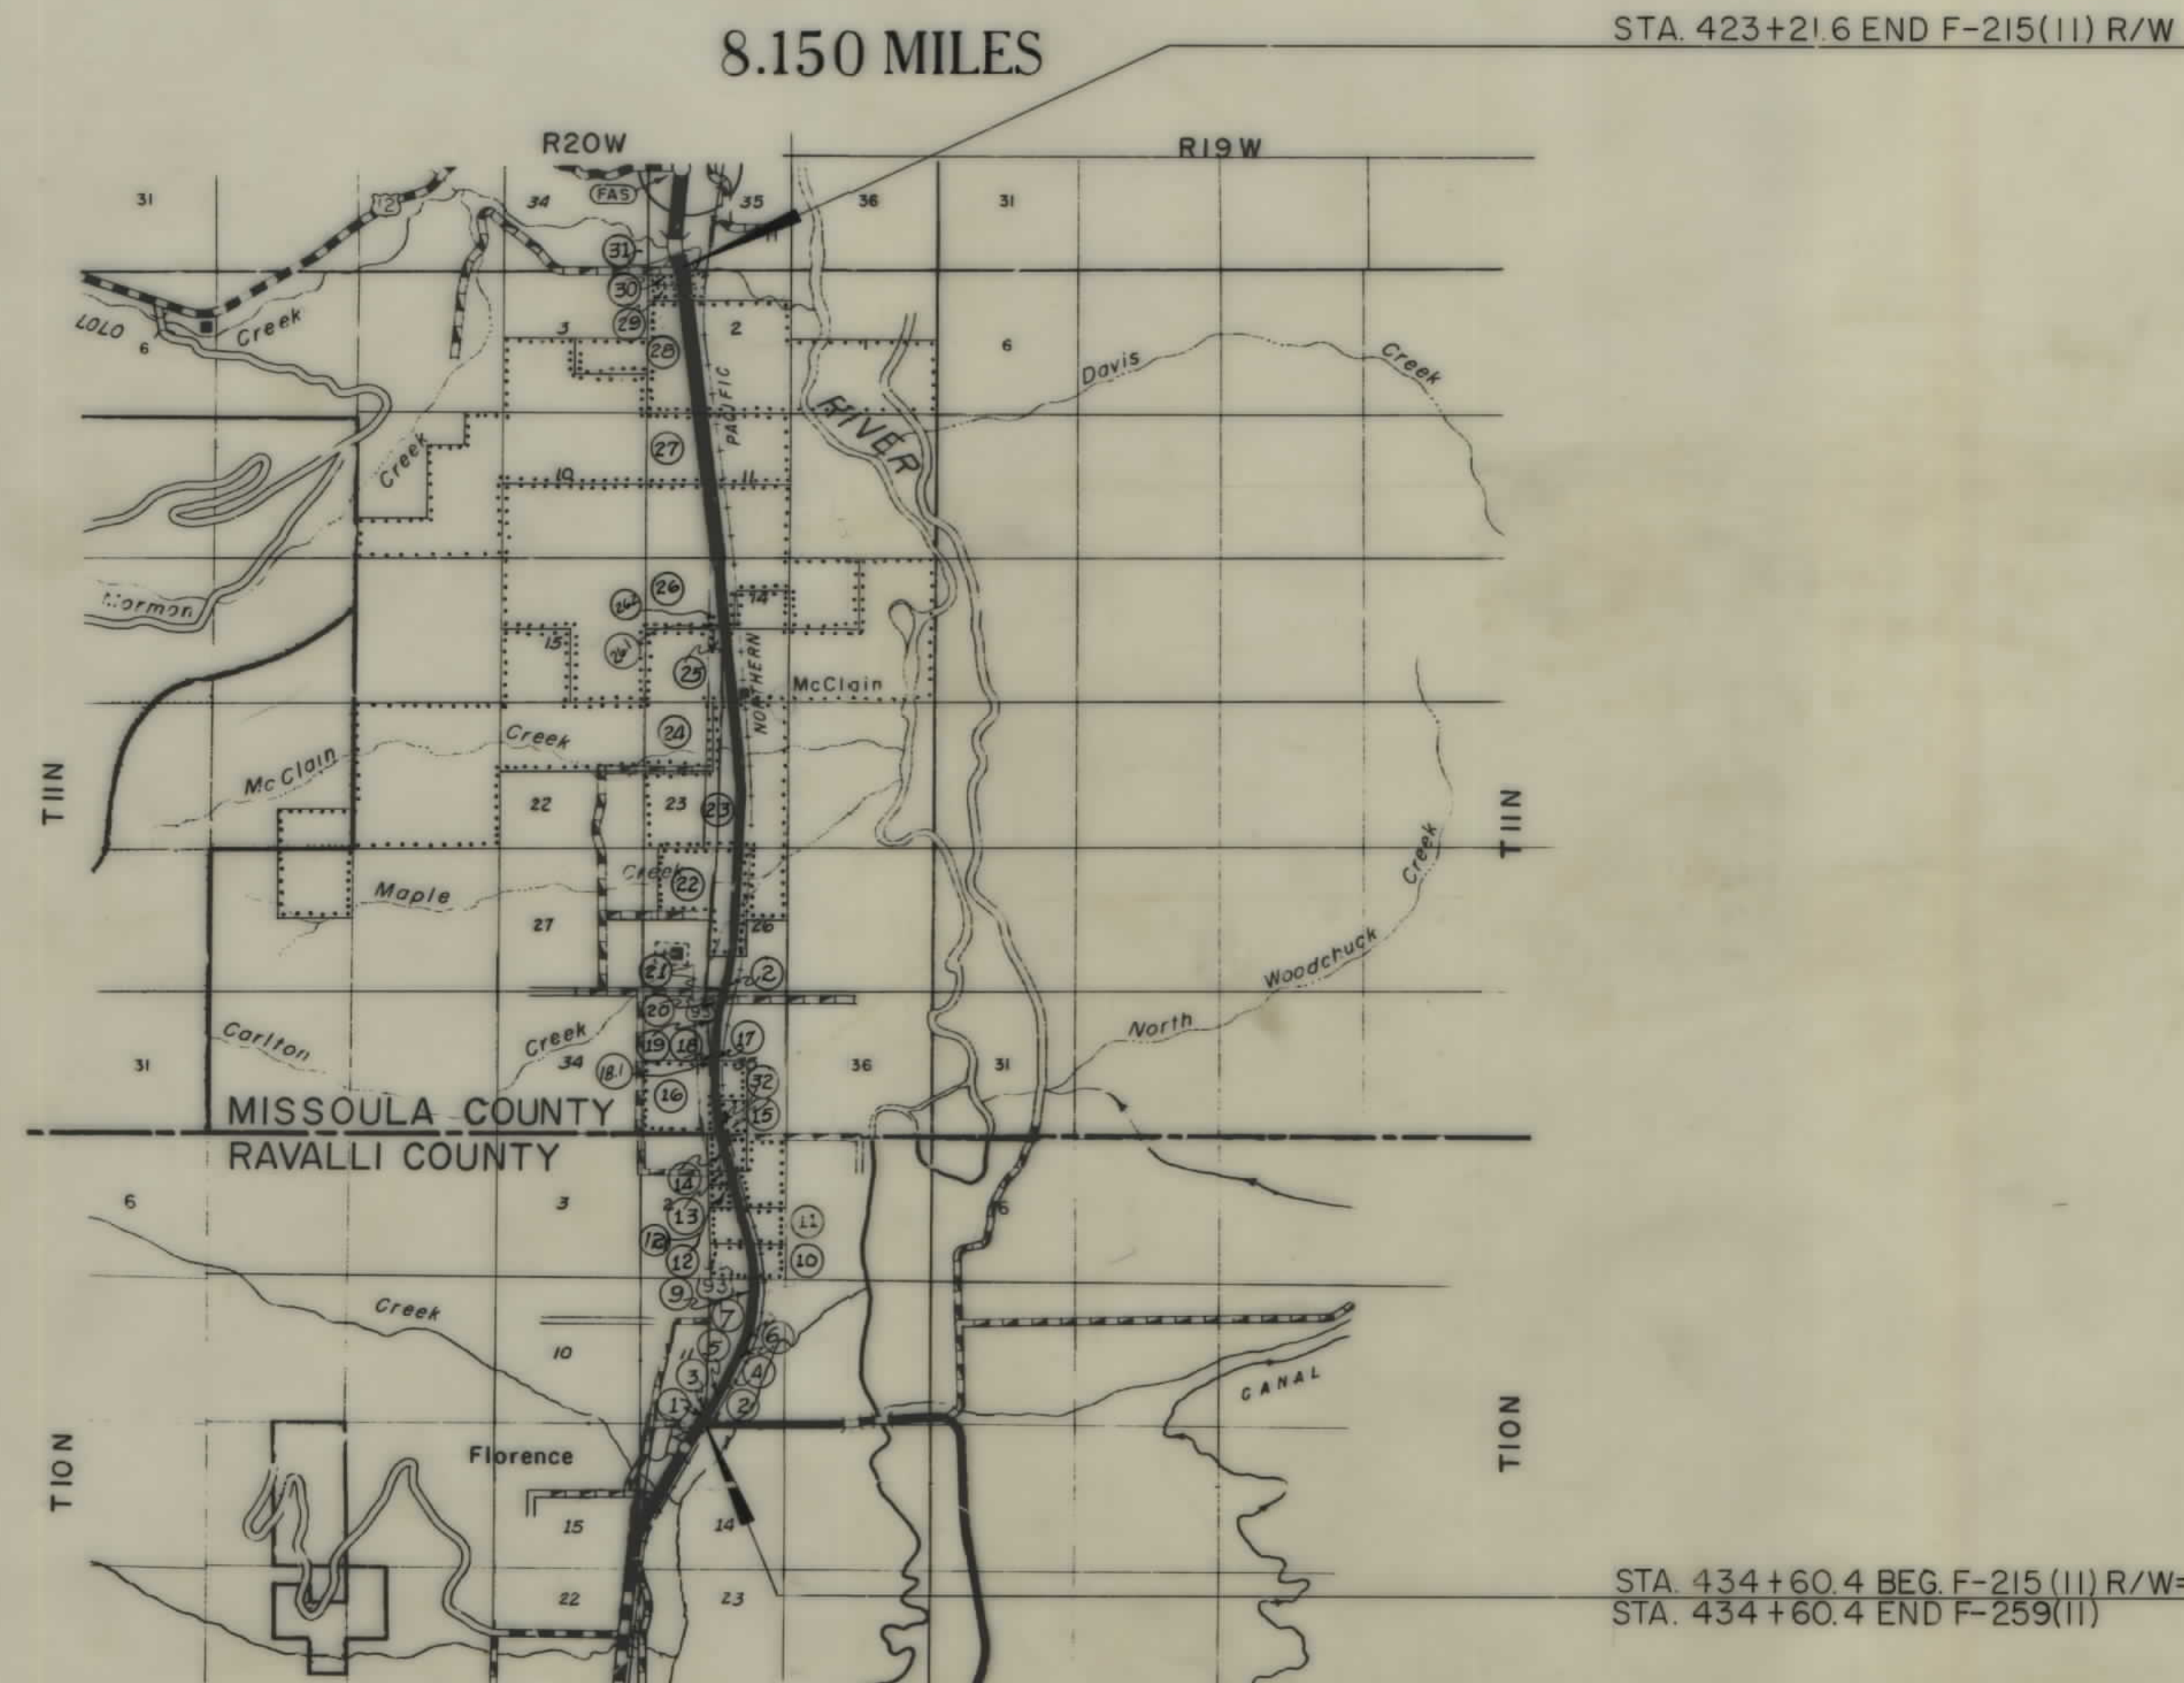

FED. ROAD DIST. NO.	STATE OF	FED. AID PROJECT NUMBERS		STATE NO.	SHEET NO.	TOTAL SHEETS
		CONST. NO.	R/W NO.			
8	MONTANA		F-215(11)	1215-11	1	9

FLORENCE - LOLO

INDEX		
PARCEL NO.	OWNERSHIPS	SHEET NO.
1	HELEN L. JOHNSTON	2
2	THE BURLINGTON NORTHERN INC.	2, 3 & 4
3	CLAUDE & HILDA MARTIN	2
4	DELETED	2
5	CLYDE SCHRECKENGUST JR.	2
6	FOREST VIEW DEVELOPMENT CO.	2
7	C. PAUL & J. EVELYN SANDIFUR	2
8	DELETED	2
9	DUANE & BESSIE ZEILER	2
10	EUGENE R. & ELEANOR A. BALL	2 & 3
11	MARION H. & HELEN L. DAVIS	2
12	MILTON E. & ESTHER MAE EDWARDS	3
13	MILTON E. EDWARDS, C/O TO ELDON D. TOLLEY	3
14	CLYDE F. & FRANKIE L. PEARSON	3
15	EUNICE E. MUIR	3
16	WALTER E. & ETTA E. POLETTE	4
17	GEORGE & HULDA HLEBECHUK	4
18	HAROLD PATTEN, ET AL C/O GEO. GOGGEL & JOE PHELPS	4
19	L. W. BREWINGTON	4
20	HAROLD E. & BONITA L. PATTON, C/O WM. C. BRADT	4
21	FORREST D. & GLENNA M. PUMNEA	4
22	ARCHIE J. & PHYLLIS HOLMS	4 & 5
23	JOSEPHINE B. HIRST	5 & 6
24	H. BRUCE & MARY B. MACLAY	6
25	THE STATE OF MONTANA	6
26	SCHROEDER RANCH CO.	6 & 7
27	DAVID J. & SAMUEL S. MACLAY	7 & 8
28	L. M. HUGHES	8 & 9
29	NORMAN J. & JEAN W. ROCK	9
30	ROBERT S. ROCK	9
31	DELETED	9
32	JOSEPH SHEFFIELD ET AL.	3
18.1	DELETED	4
33	FELTON INVESTMENT GROUP	5
26.1	JOHN RAY	6 & 7
26.2	FAYE ELLEN PALMER	7
12.1	VERN & NANNETTE JAKKOLA	3
34	WILEY R. BAKER C/O VERN F. CLARK	2

STA. 434+60.4 BEG. F-215(11) R/W=
STA. 434+60.4 END F-259(11)

STATE HIGHWAY COMMISSION OF MONTANA	
APPROVED:	STATE OF MONTANA REGISTERED No. 174 ES LEWIS M. CHITTIM CIVIL ENGINEER AND LAND SURVEYOR
Sept. 22 19 70 Lewis M. Chittim STATE HIGHWAY ENGINEER	
U.S. DEPARTMENT OF TRANSPORTATION FEDERAL HIGHWAY ADMINISTRATION BUREAU OF PUBLIC ROADS	
APPROVED:	
DIVISION ENGINEER	DATE

STATE APPROVAL 12-1-71
3-30-72, 4-20-72, 6-8-72
1-24-73, 4-21-73

APPROVAL ONLY 10-28-70
AUTHORIZATION 4-12-71, 7-15-71, 9-30-71, 4-24-72


OWNERSHIPS									
PARCEL	NAME	ADDRESS	TOTAL AREA	GROSS R/W AREA	P.T.W. AREA	AREA TO BE ACQUIRED	REMAINDER LEFT	REMAINDER RIGHT	CONST. PERMIT AREA
1	HELEN L. JOHNSTON	214 W. KENT, MISSOULA, MONT.	7.0 AC.	0.6 AC.		0.6 AC.	6.4 AC.		0.7 AC.
2	BURLINGTON NORTHERN INC.			0.7 AC.		0.7 AC.			
3	CLAUDE & HILDA MARTIN	BOX 65, FLORENCE, "	2.0 "	0.1 "		0.1 "	1.9 "		
4	DELETED								
5	CLYDE SCHRECKENGUST JR.	FLORENCE, MONTANA	1.6 "	1.6 "		1.6 "			
6	FOREST VIEW DEVELOPMENT CO.		24.1 "	9.6 "		9.6 "	14.5 "		
7	C. PAUL TREVINO SANDIFUR, 9/8 E. C. RETT EDENS,	RTE. #1,	46.0 "	1.7 "		1.7 "	44.3 "		
8	DELETED								
9	DWANE & BESSIE ZEILER	FLORENCE, "	16.0 "	10.7 "		10.7 "	5.3 "		
10	EUGENE R. & FLEANNOR A. BALL	" "	80.0 "	8.0 "		8.0 "	44.3 "	27.7 AC.	
34	WILEY R. BAKER 9/8 VERN F. CLARK	2020 DUNKIN DR. MISSOULA, MONT.							

FED. ROAD DIST. NO.	STATE OF	FED. AID PROJECT NUMBERS	STATE NO.	SHEET NO.	TOTAL SHEETS
8	MONTANA	CONST. NO. R/W NO.			
		F-215(11)	1215-11	2	9



CONSTRUCTION LIMITS		STATE OF MONTANA	
MAP TRANS. TO R/W	MAP REVISED	STATE HIGHWAY COMMISSION	LAND REQUIRED FOR RIGHT OF WAY
B.P.R. APPROVAL	4-12-71, 6-1-71, 7-15-71	RAVALLI	COUNTY
APPROVAL ONLY	4-12-71, 6-1-71, 7-15-71	SCALE 1"=200' MAP COMPLETED	

OWNERSHIPS										FED. ROAD DIST. NO.		STATE	FED. AID PROJECT NUMBERS		STATE NO.	SHEET NO.	TOTAL SHEETS
PARCEL	NAME	ADDRESS	TOTAL AREA	GROSS R/W AREA	P.T.W. AREA	AREA TO BE ACQUIRED	REMAINDER LEFT	REMAINDER RIGHT	CONSTR. PERMIT AREA	CONSTR. EASEMENT AREA	8	MONT.	CONST. NO.	R/W NO.	1215-11	4	9
16	WALTER E. & ETTA E. POLETTE	FLORENCE, MONT.	200.0 AC.	8.2 AC.		8.2 AC.	163.4 AC.	28.4 AC.		0.7 AC.				F-215-(11)			
17	GEO. & HULDA HLEBECHUK	"	3.3 "	1.7 "		1.7 "	1.6 "										
18	HAROLD PATTEN, ET AL C/O GEO. GOEHEL & JOSEPH PHELPS	FLORENCE, MONT.	23.9 "	10.7 "		10.7 "	13.2 "										
19	L.W. BREWINGTON	"	5.9 "	2.0 "		2.0 "	3.9 "										
20	HAROLD PATTEN, ET AL C/O WM. C. BRADY	"	6.0 "	2.2 "		2.2 "	4.4 "										
21	FORREST D. & GLENNA M. PUMNEA	FLORENCE, MONT.	18.8 "	8.4 "		8.4 "	10.4 "										
22	ARCHIE J. & PHYLLIS HOLMS	CARLTON, "	215.0 "	0.7 "		0.7 "			0.6 AC.								
2	BURLINGTON NORTHERN INC.	"															
18.1	DELETED	"															

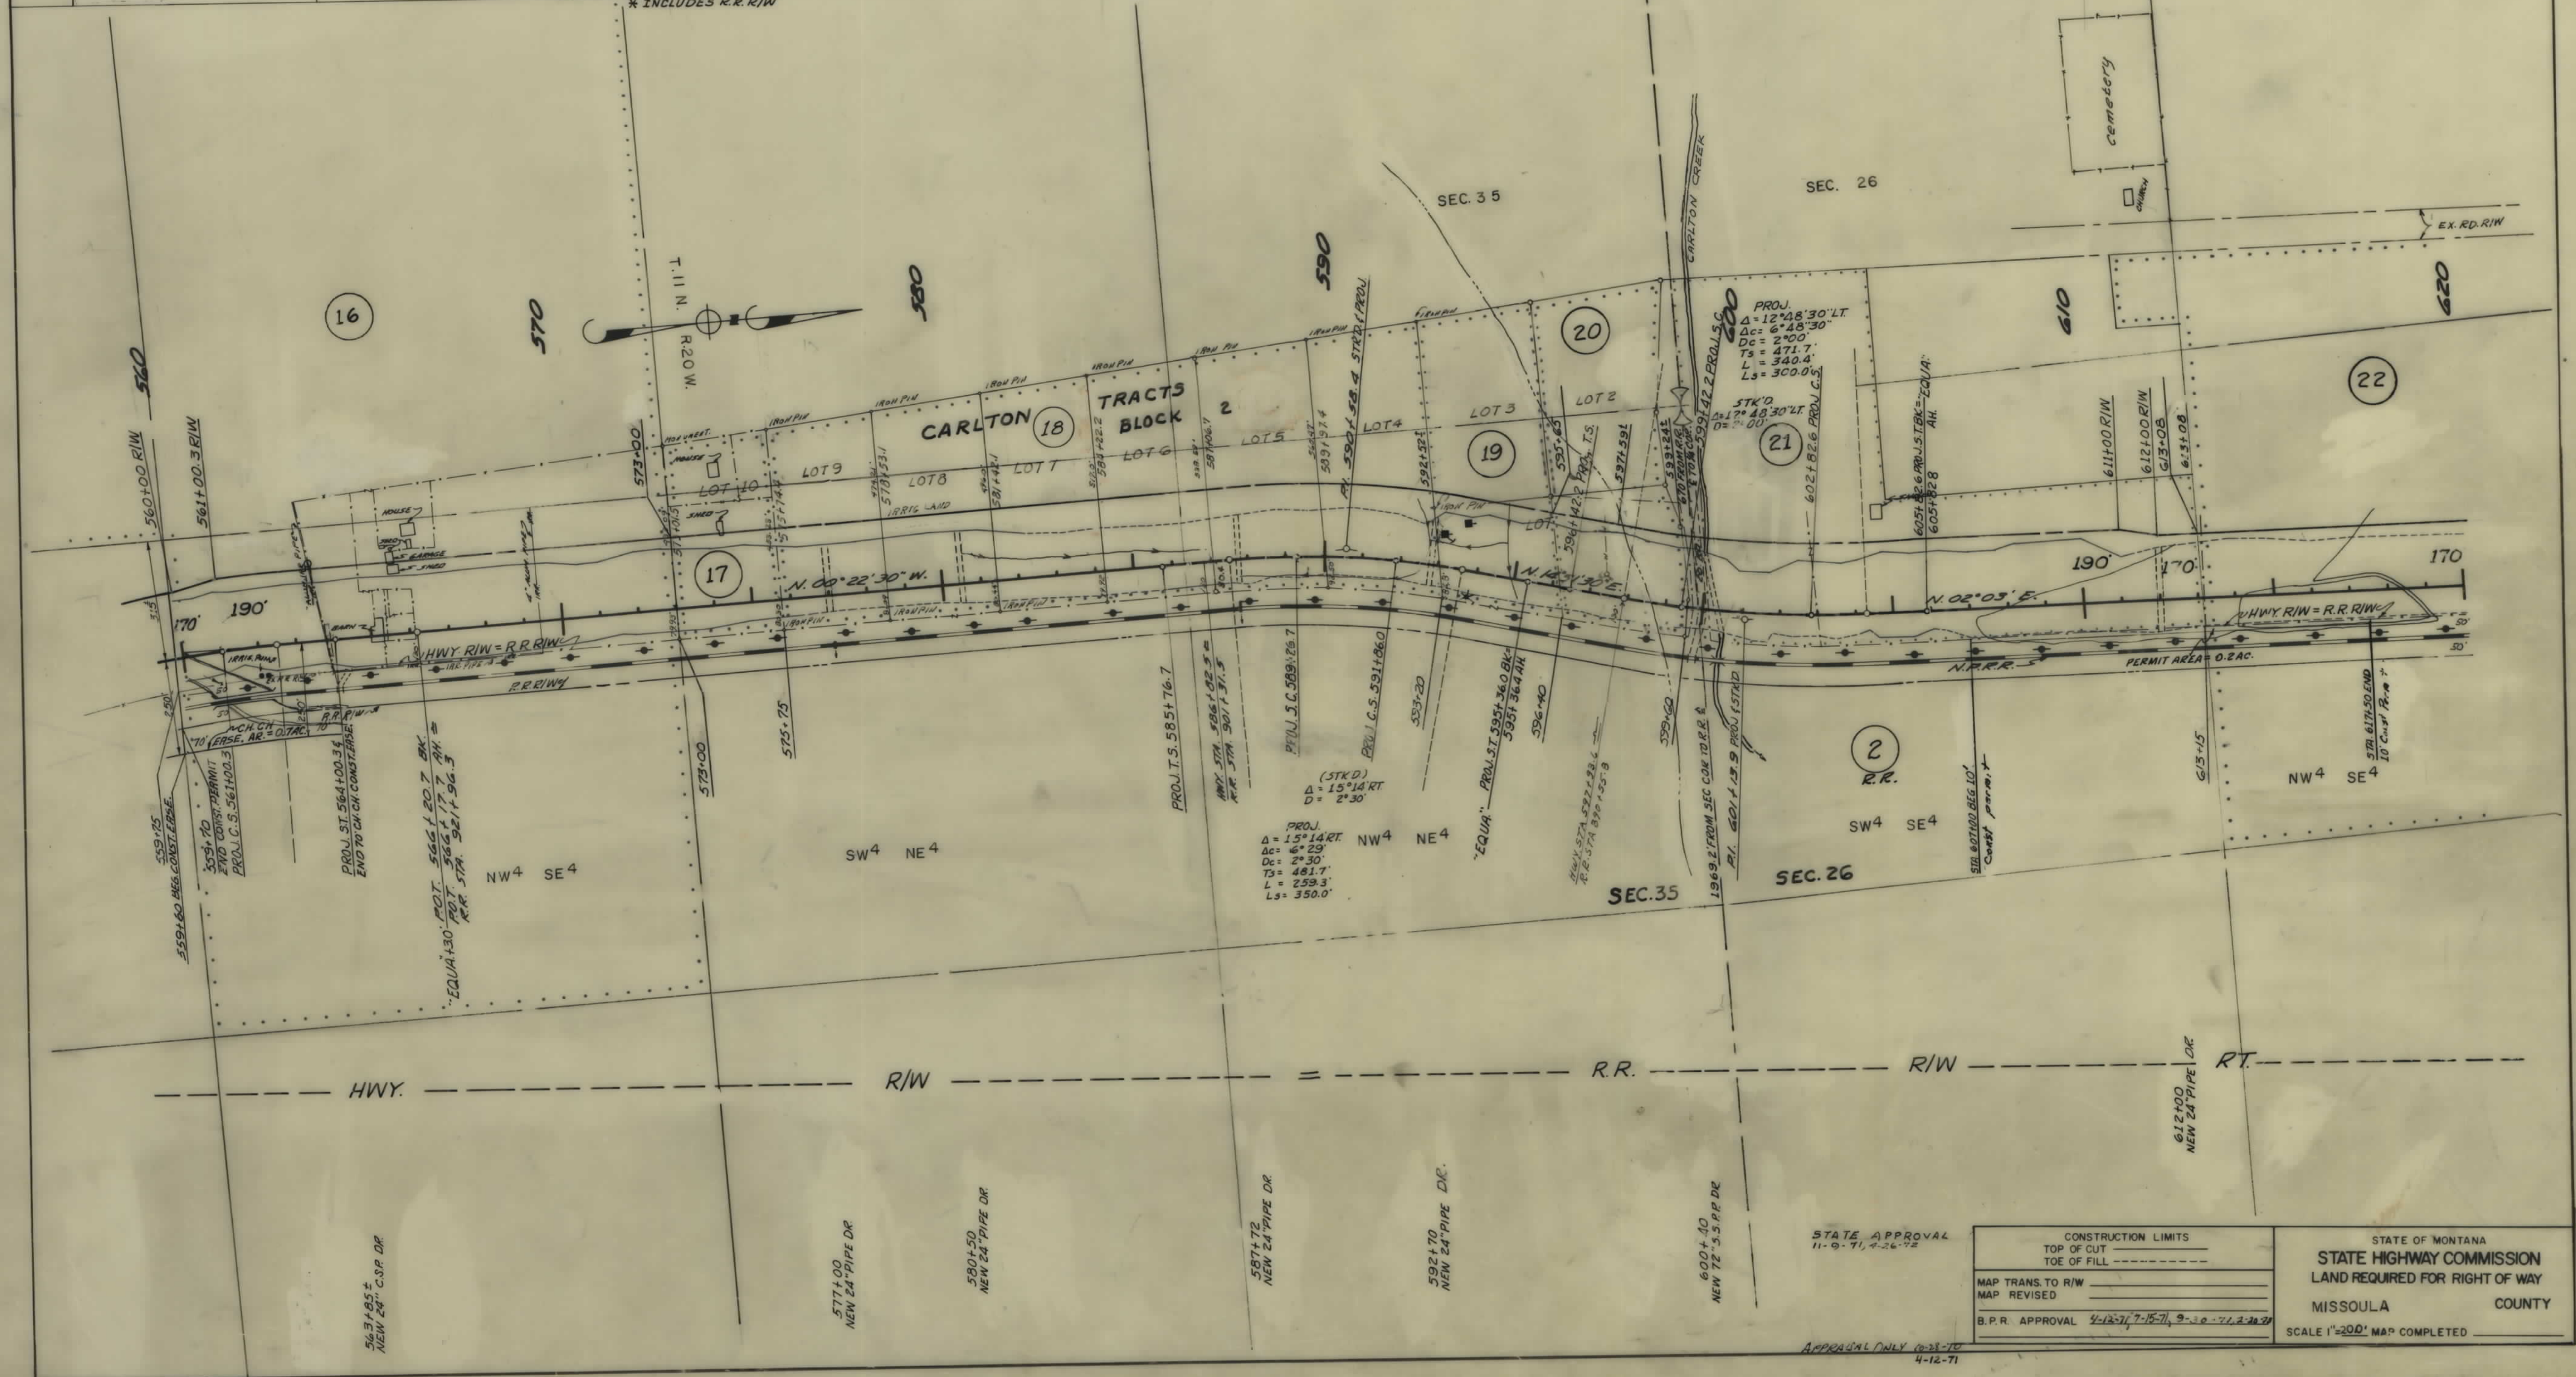

OWNERSHIPS								
PARCEL	NAME	ADDRESS	TOTAL AREA	GROSS R/W AREA	P.T.W. AREA	AREA TO BE ACQUIRED	REMAINDER	
							LEFT	RIGHT
23	JOSEPHINE B. HIRST	FLORENCE, MONT.	* 542.0 AC.	31.0 AC.		31.0 AC.	250.5 AC.	260.5 AC.
24	H. BRUCE, MARY B. MACLAY	MISSOULA, "	* 2,358.0 "	11.6 "		11.6 "	1,700.7 "	645.7 "
25	THE STATE OF MONTANA	STATE CAPITOL BLDG, HELENA, MONT.	5.6 "	3.1 "		3.1 "	2.5 "	
26	SCHROEDER RANCH CO.	MISSOULA, MONT.	* 1522.2 "	15.9 "	7.9 AC.	8.0 "	1100.4 "	405.9 "
26.1	JOHN RAY	FLORENCE, MONT.	8.0 "	4.8 "		4.8 "	3.2 "	

* INCLUDES R.R. R/W

FED. ROAD DIST. NO.	STATE OF MONTANA	FED. AID PROJECT NUMBERS		STATE NO.	SHEET NO.	TOTAL SHEETS
		CONST. NO.	R/W NO.			
8	MONTANA		F-215 (11)	1215-11	6	9



STATE OF MONTANA STATE HIGHWAY COMMISSION LAND REQUIRED FOR RIGHT OF WAY MISSOULA COUNTY	
SCALE 1"=200' MAP COMPLETED	
CONSTRUCTION LIMITS TOP OF CUT TOE OF FILL	
MAP TRANS. TO R/W	
MAP REVISED	
B.P.R. APPROVAL	4-12-71

