


PLANS
NOT
TO
SCALE

PARCEL NO.	NAME	CONST. PMT.
1	WESTERN GRAVEL & SUPPLY COMPANY	0.23 AC.

CONST. NO.	R/W NO.	STATE NO.	SHEET NO.	TOTAL SHEETS
	F 246 (7)	1246-07	7	

F 57-7 (12) 317
PROJECT NUMBER 1742-012
GLENDEIVE NORTHWEST.

1 - 4

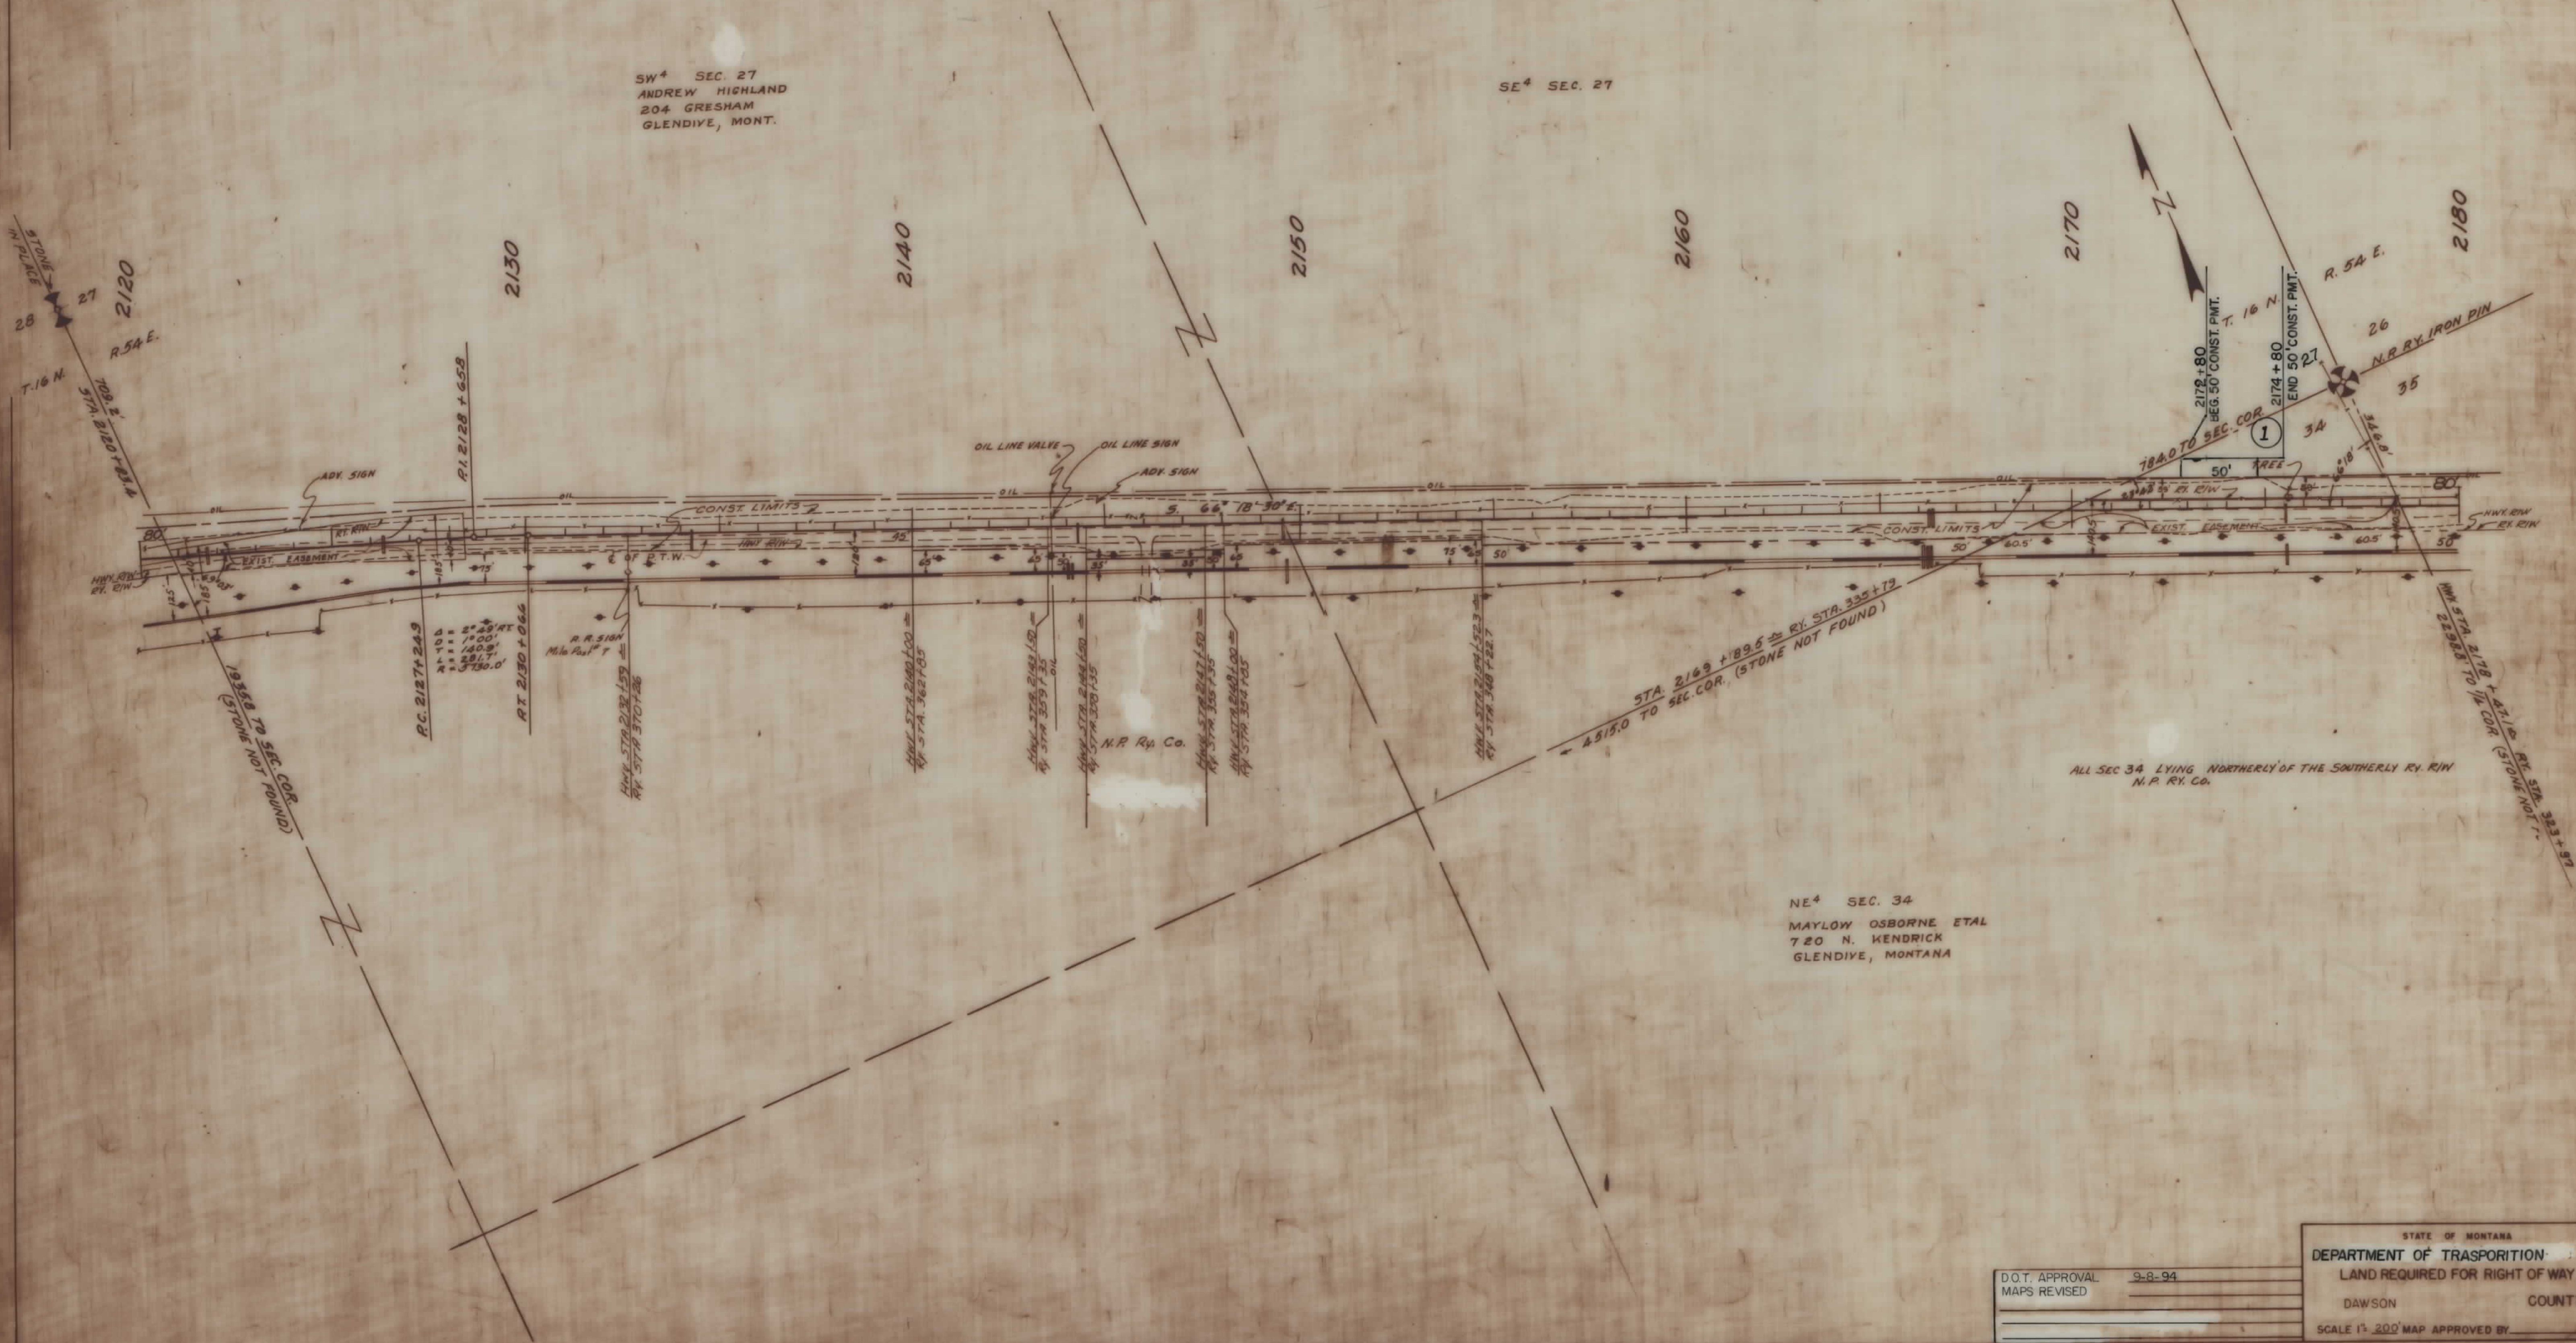

D.O.T. APPROVAL	9-8-94
MAPS REVISED	


STATE OF MONTANA	
DEPARTMENT OF TRANSPORTATION	
LAND REQUIRED FOR RIGHT OF WAY	
DAWSON	COUNTY
SCALE 1" = 200' MAP APPROVED BY	

PARCE NO.	NAME	CONST. PMT.
2	BURLINGTON NORTHERN RAILROAD	0.38 AC.

FED AID PROJECT NUMBERS		STATE	SHEET	TOTAL
CONST NO	R/W NO	NO	NO	SHEETS
	F 246 (7)	1246-07	8	

F 57 - 7(12) 317
PROJECT NUMBER 1742-012
GLEN DIVE NORTHWEST

2 - 4

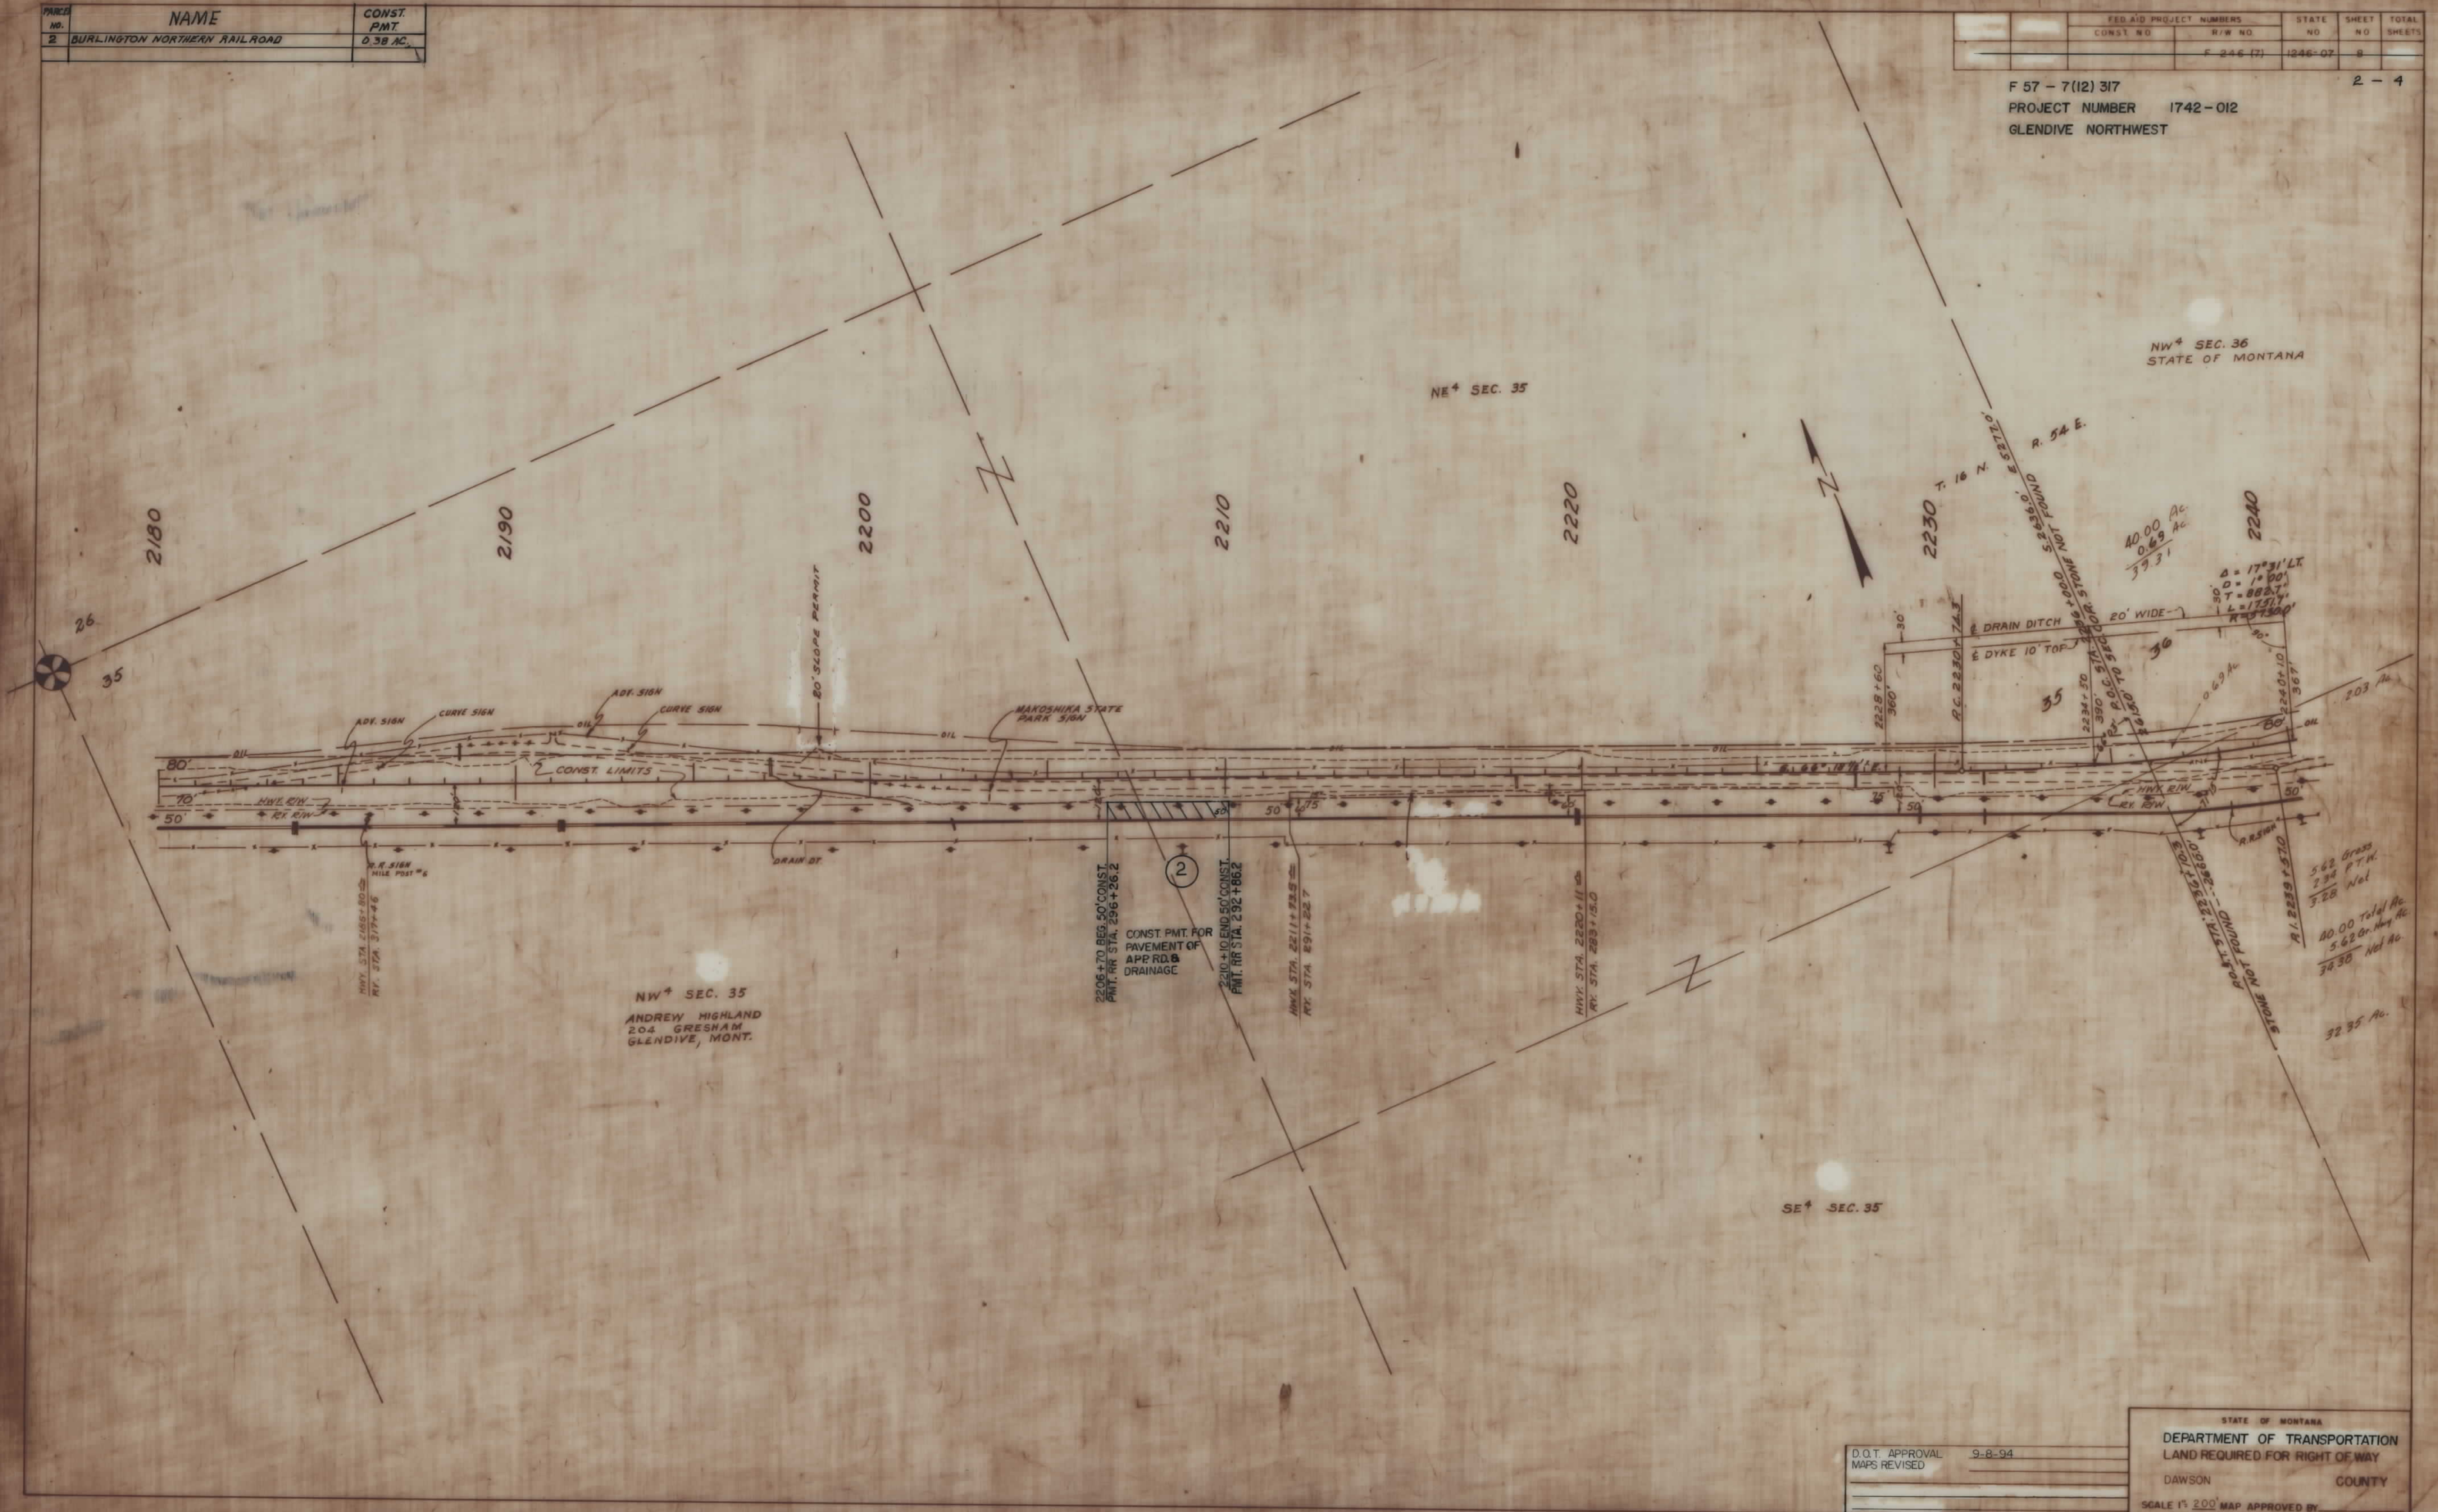

D.O.T. APPROVAL 9-8-94
MAPS REVISED


STATE OF MONTANA
DEPARTMENT OF TRANSPORTATION
LAND REQUIRED FOR RIGHT OF WAY
DAWSON COUNTY
SCALE 1" = 200' MAP APPROVED BY

PARCEL NO.	NAME	CONST. PMT.
3	STATE OF MONTANA	0.69 AC.

CONST. NO.	R/W NO.	STATE NO.	SHEET NO.	TOTAL SHEETS
	F 246 (17)	1246-07	3	4

F 57-7 (12) 317
PROJECT NUMBER 1742-012
GLEN DIVE NORTHWEST

3 - 4

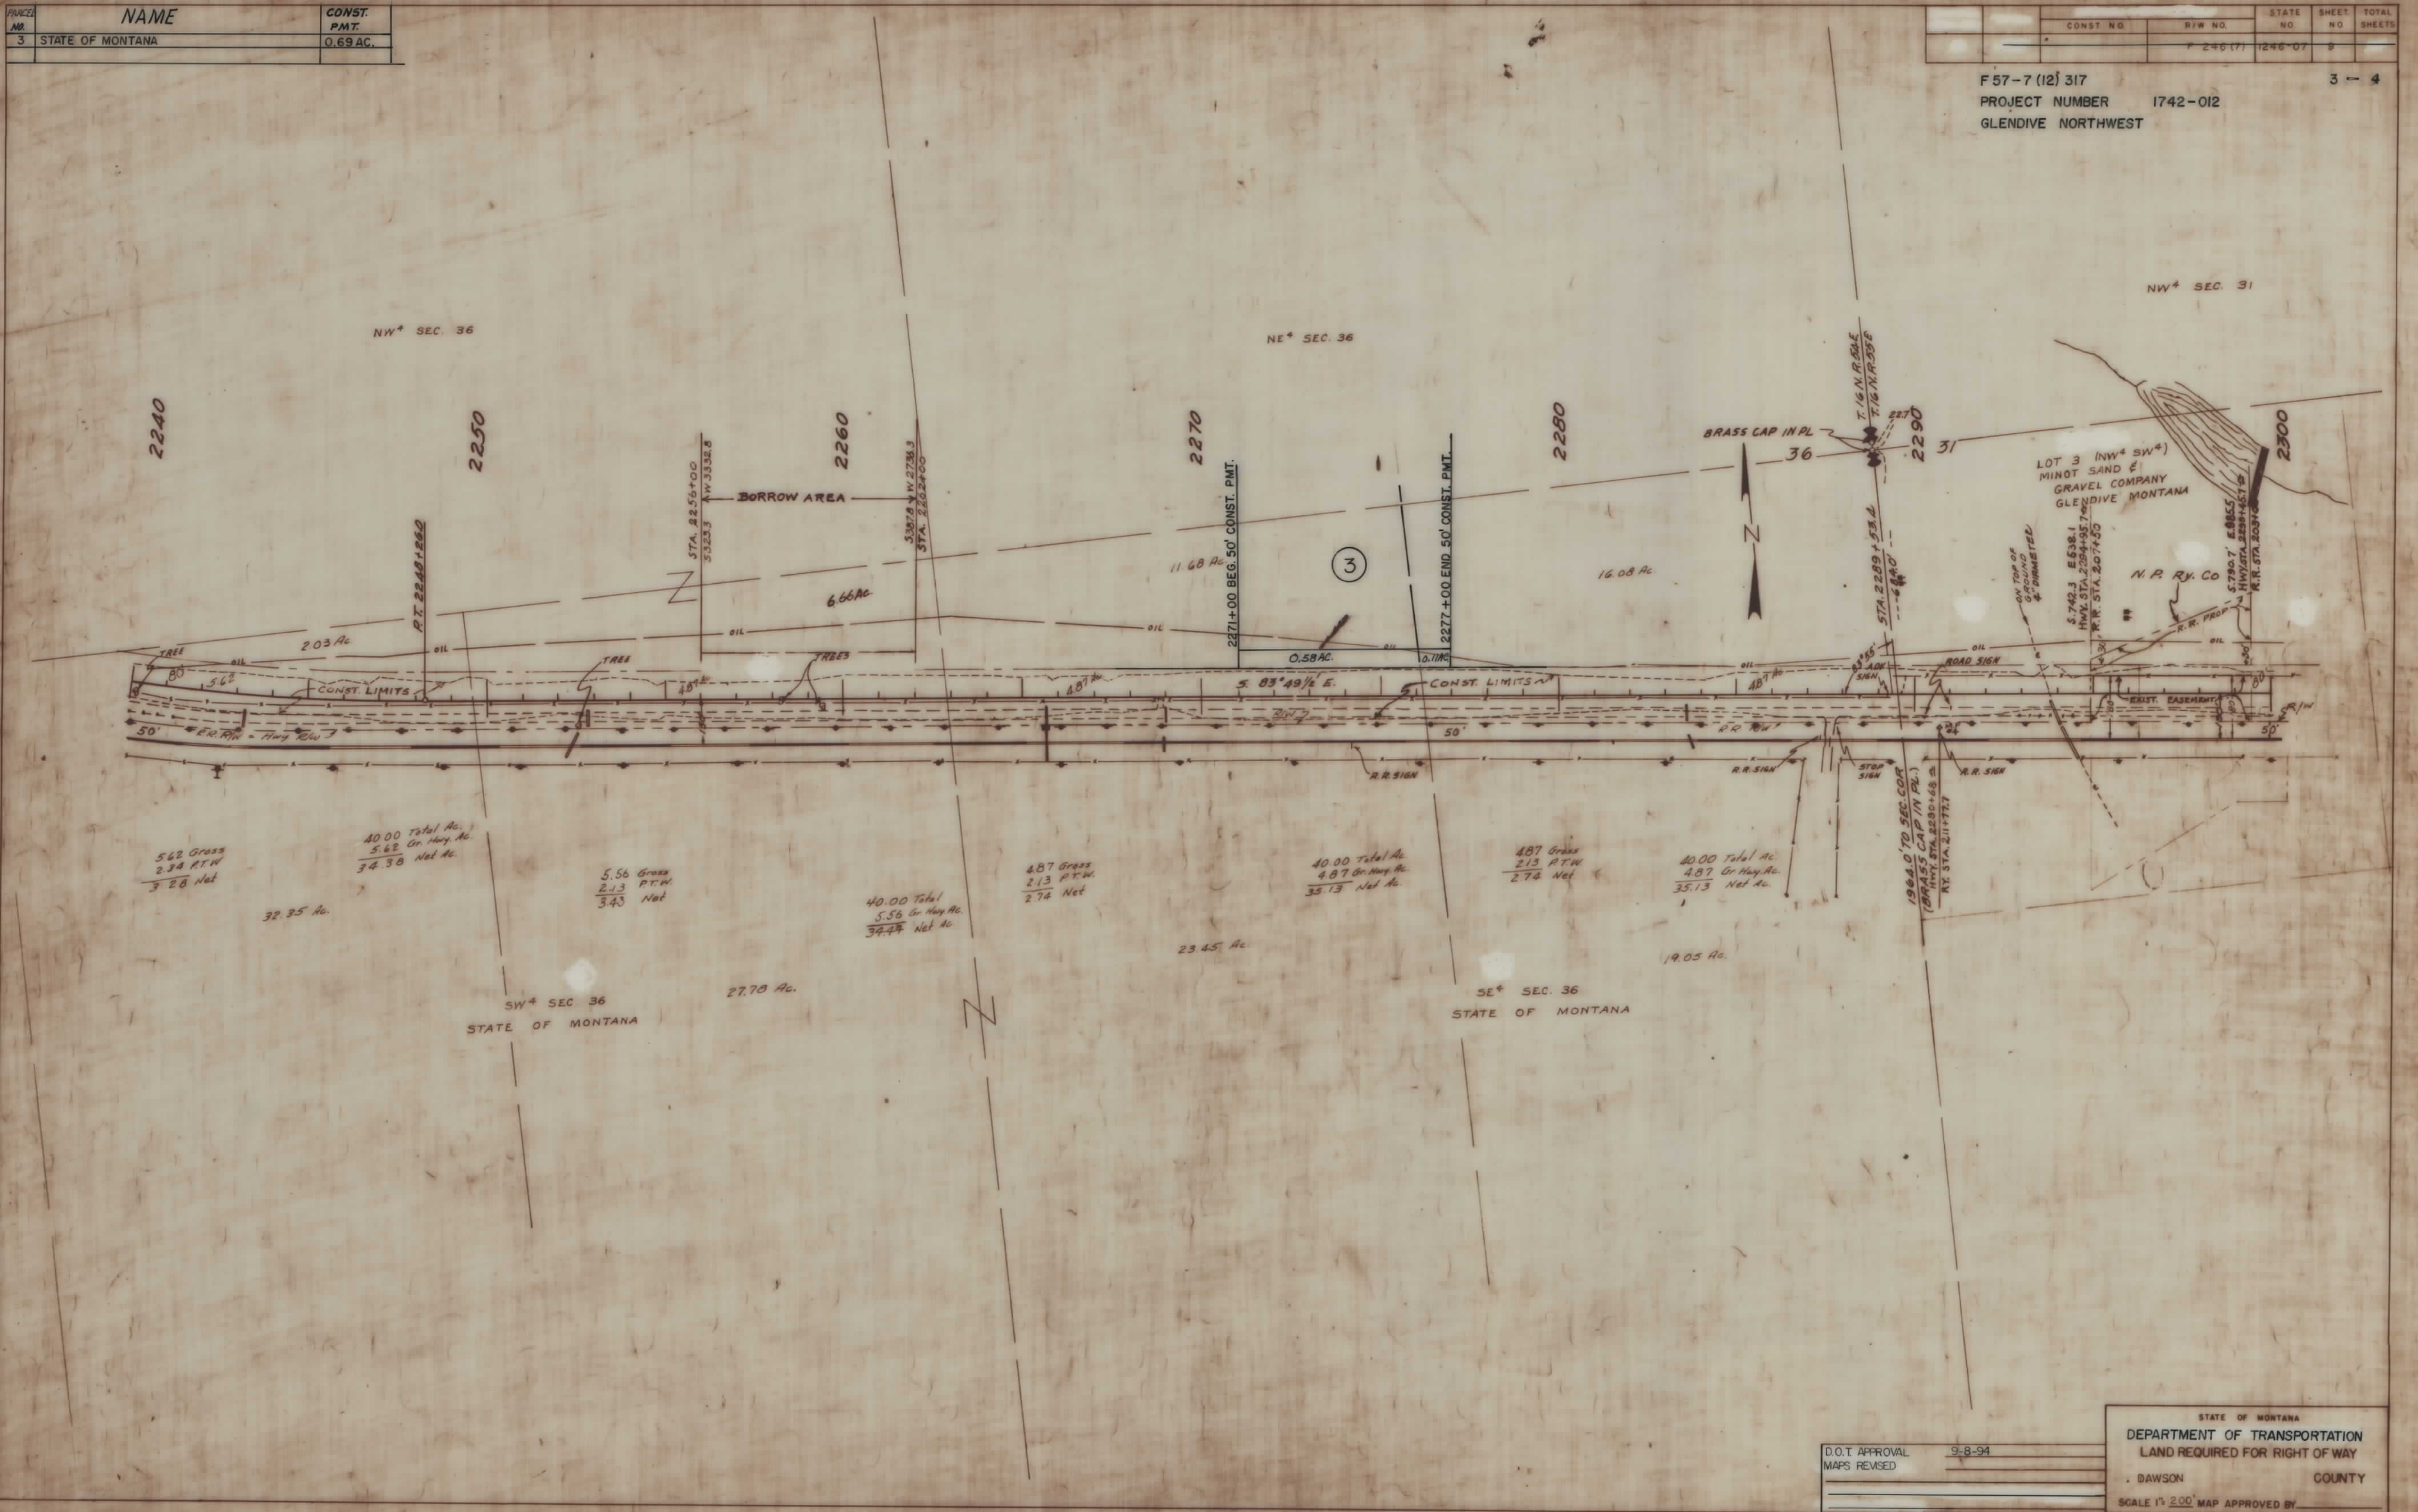


D.O.T. APPROVAL 9-8-94
MAPS REVISED

STATE OF MONTANA
DEPARTMENT OF TRANSPORTATION
LAND REQUIRED FOR RIGHT OF WAY
DAWSON COUNTY
SCALE 1" = 200' MAP APPROVED BY

PARCEL NO.	NAME	CONST. PMT.
4	MONTANA CONFERENCE ASSOCIATION OF SEVENTH-DAY ADVENTISTS	0.28 AC.
5	RUDY V. & NEVA R. CRAWFORD	0.13 AC.

CONST. NO.	R/W NO.	STATE NO.	SHEET NO.	TOTAL SHEETS
	F 246-171	1246-07	10	

F 57-7(12) 317
 PROJECT NUMBER 1742-012
 GLENDIVE NORTHWEST

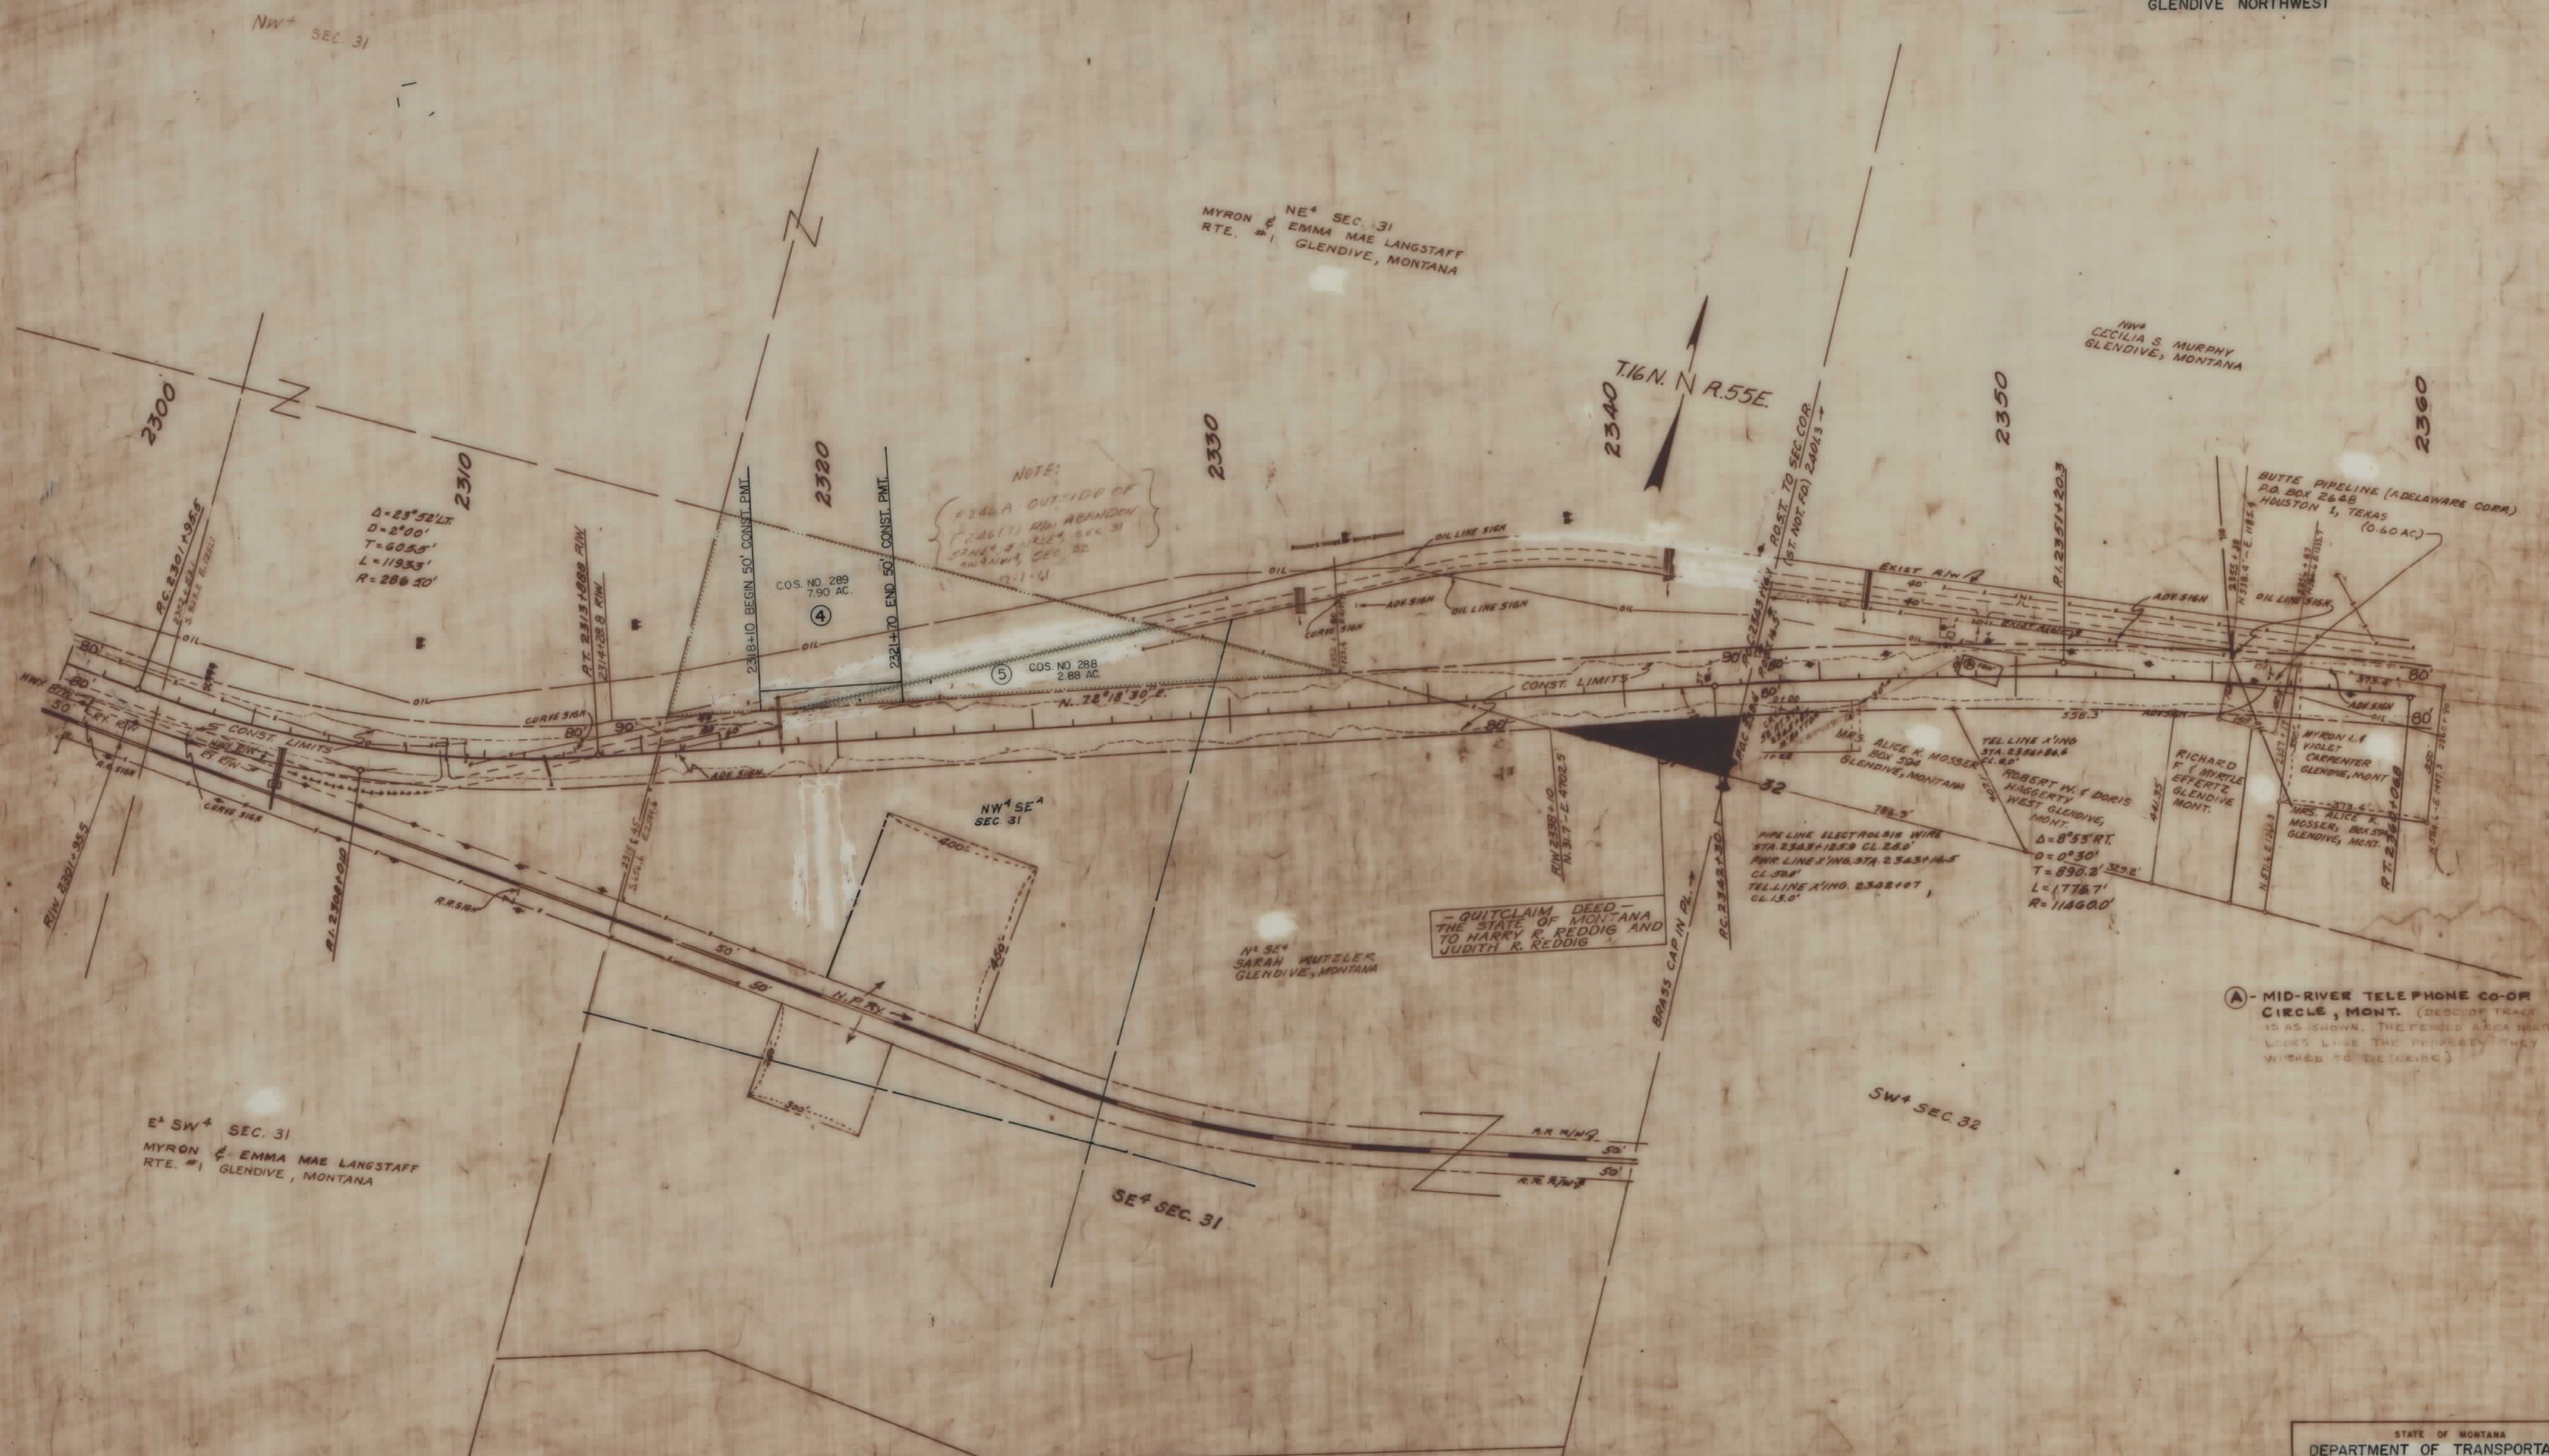

① - MID-RIVER TELEPHONE CO.-OR
 CIRCLE, MONT. (DESC. OF TRAIL
 IS AS SHOWN. THE FENCED AREA NEAR
 LINES LINE THE PROPERTY THEY
 WISHED TO DESCRIBE)

STATE OF MONTANA	
DEPARTMENT OF TRANSPORTATION	
LAND REQUIRED FOR RIGHT OF WAY	
DAWSQN	COUNTY
SCALE 1" = 200' MAP APPROVED BY	

F 57-7(12)317 SHT 4 OF 4