


PLANS
NOT
TO
SCALE

PARCEL	NAME	ADDRESS	OWNERSHIP				REMAINDER		CONST. PMT. AREA	EASE. AREA
			TOTAL AREA	GROSS R/W AREA	EX. EASE. AREA	NET AREA	LEFT	RIGHT		
			1	PEAVEY COMPANY, A MINN. CORP.			0.28 AC.	0		
2	TOOLE COUNTY							0.16 AC.		
3	NORMAN ROBERT KALBFLEISCH	SHELBY, MT		1.27 AC.	0	1.27 AC.				
4	NORMAN ROBERT KALBFLEISCH							0.27 AC.		

STATE	RIGHT OF WAY ID.	SHEET NO.	TOTAL SHEETS
MONTANA	F 1-4(14) 281	2	4

PROJECT NUMBER 1790-014
EAST OF SHELBY

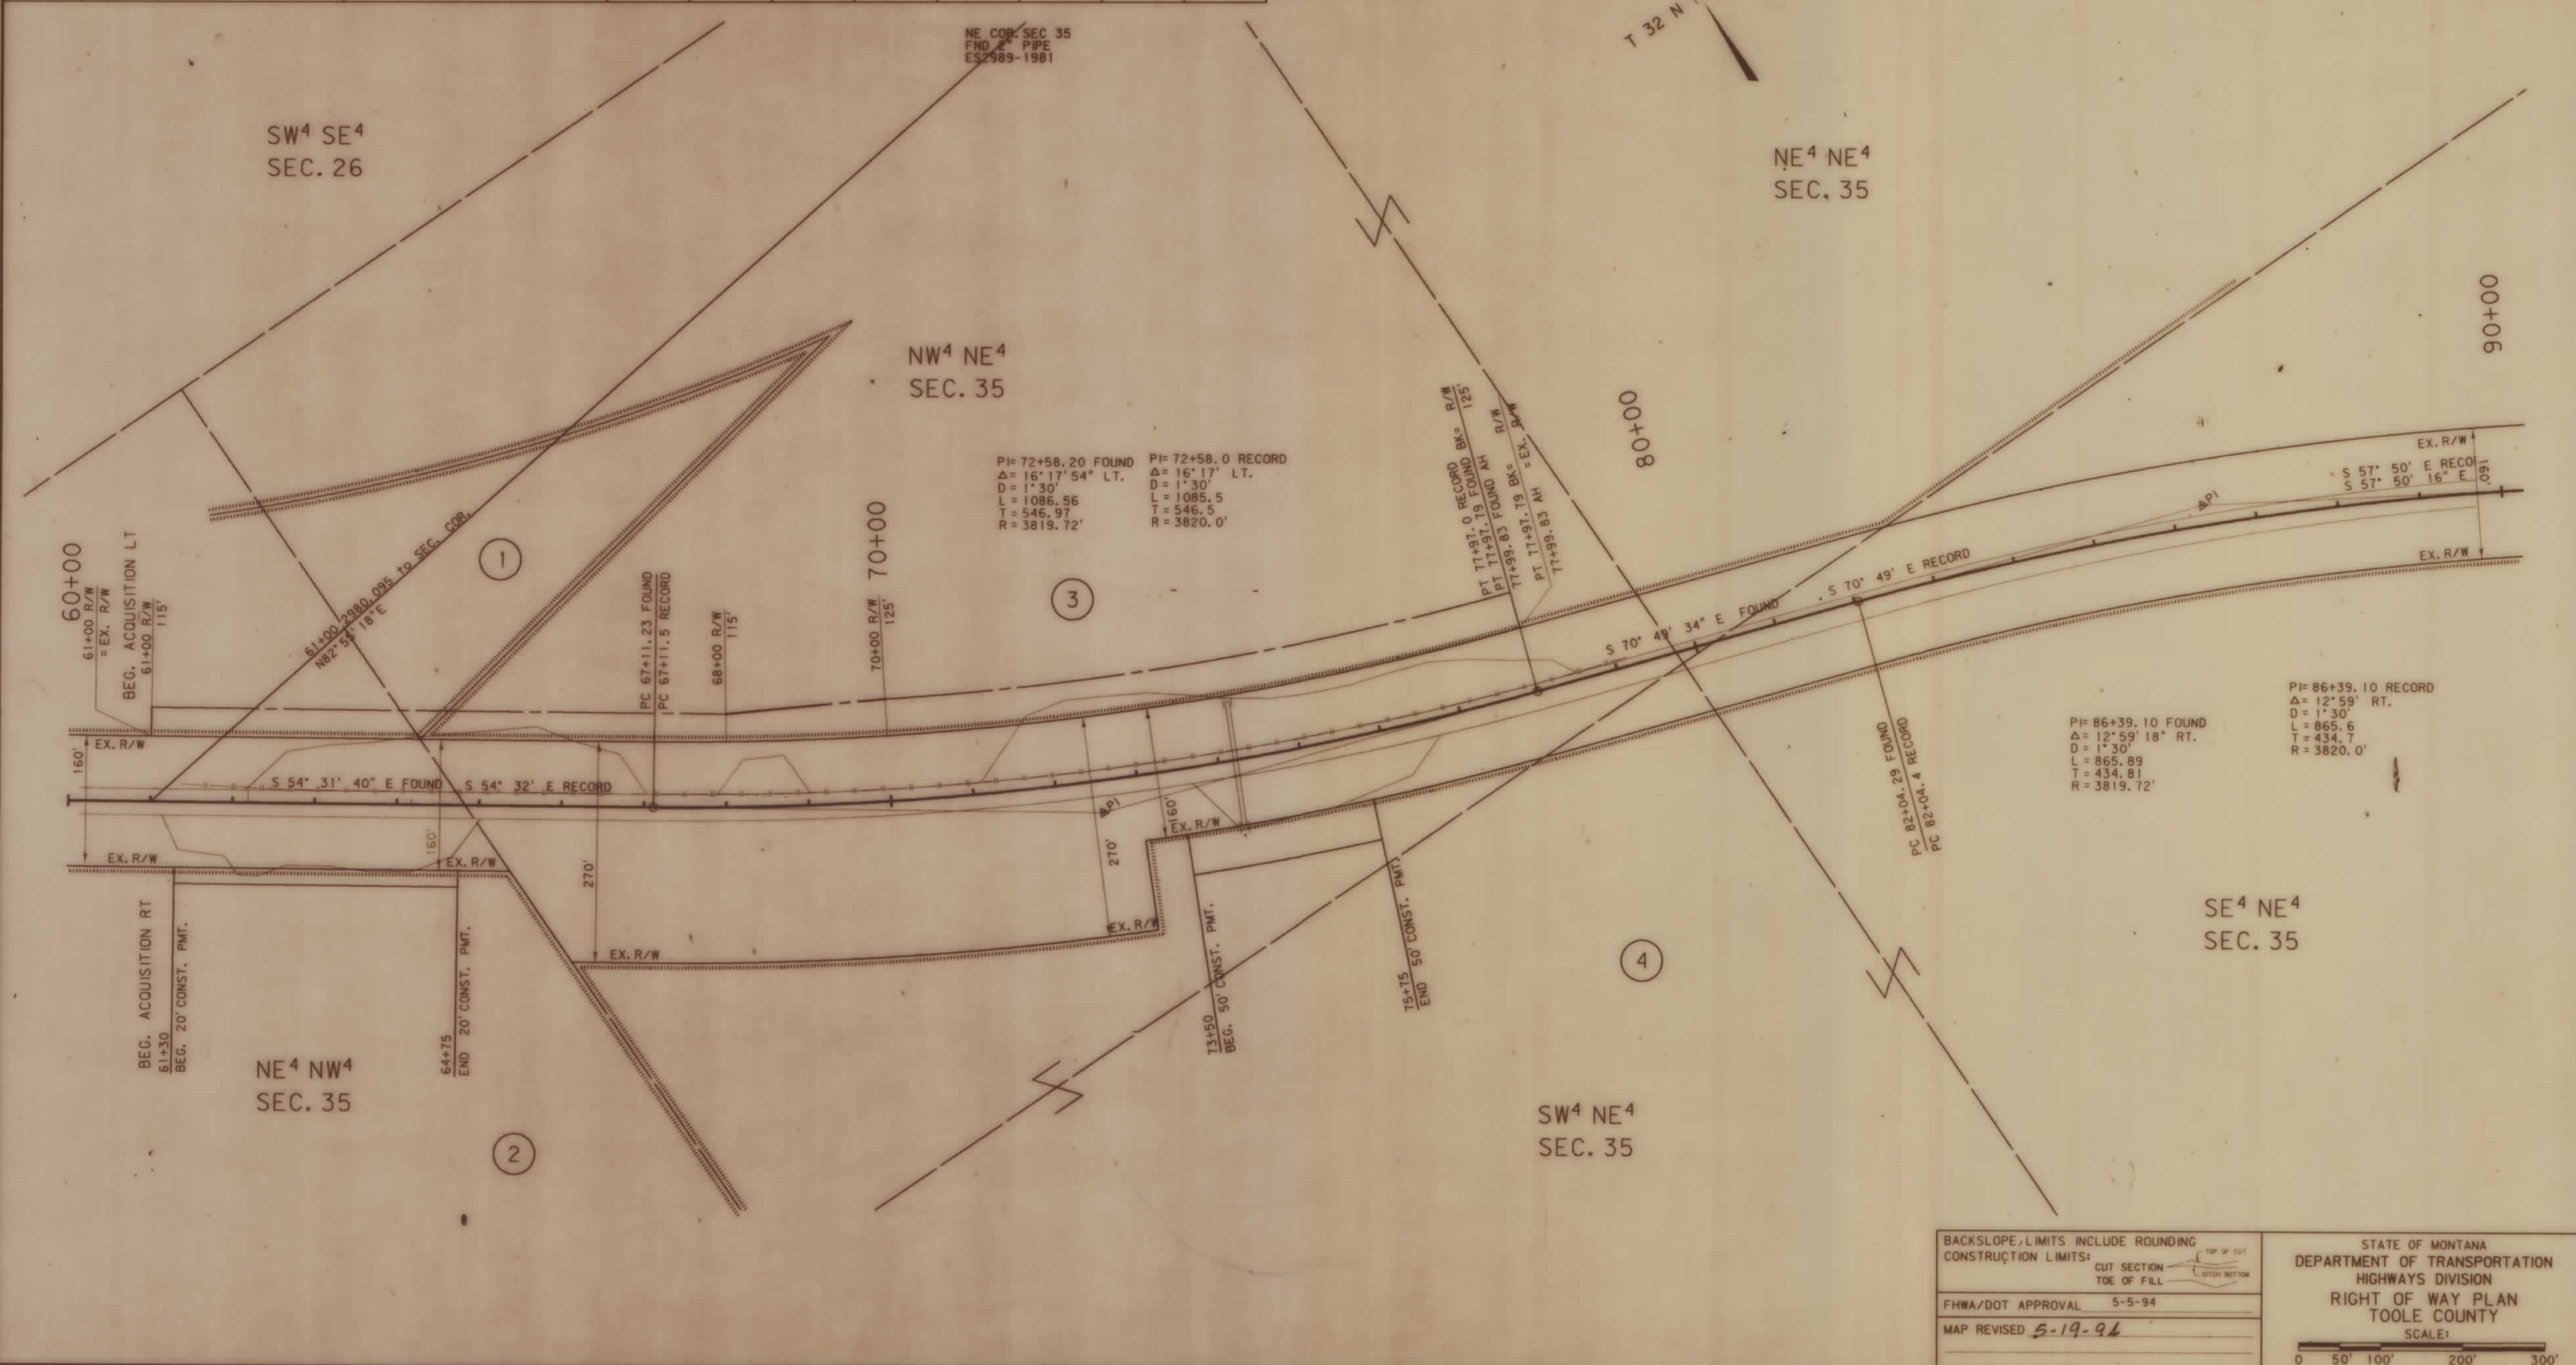

BACKSLOPE, LIMITS INCLUDE ROUNDING
CONSTRUCTION LIMITS:

CUT SECTION: TOP OF CUT, TOE OF FILL, BOTTOM SECTION

FHWA/DOT APPROVAL 5-5-94
MAP REVISED 5-19-94


STATE OF MONTANA
DEPARTMENT OF TRANSPORTATION
HIGHWAYS DIVISION
RIGHT OF WAY PLAN
TOOLE COUNTY
SCALE: 1"=100'

0 50' 100' 200' 300'

MDRO: 1790PL, ROW




RDROW

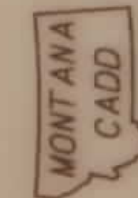

DATE: 9
8
7
6
5
4
3
1

OWNERSHIP										
PARCEL	NAME	ADDRESS	TOTAL AREA	GROSS R/W AREA	EX. EASE AREA	NET AREA	REMAINDER		CONST. PMT. AREA	EASE AREA
							LEFT	RIGHT		

STATE	RIGHT OF WAY ID.	SHEET NO.	TOTAL SHEETS
MONTANA	F 1-4(14) 281	3	4
PROJECT NUMBER 1790-014			
EAST OF SHELBY			

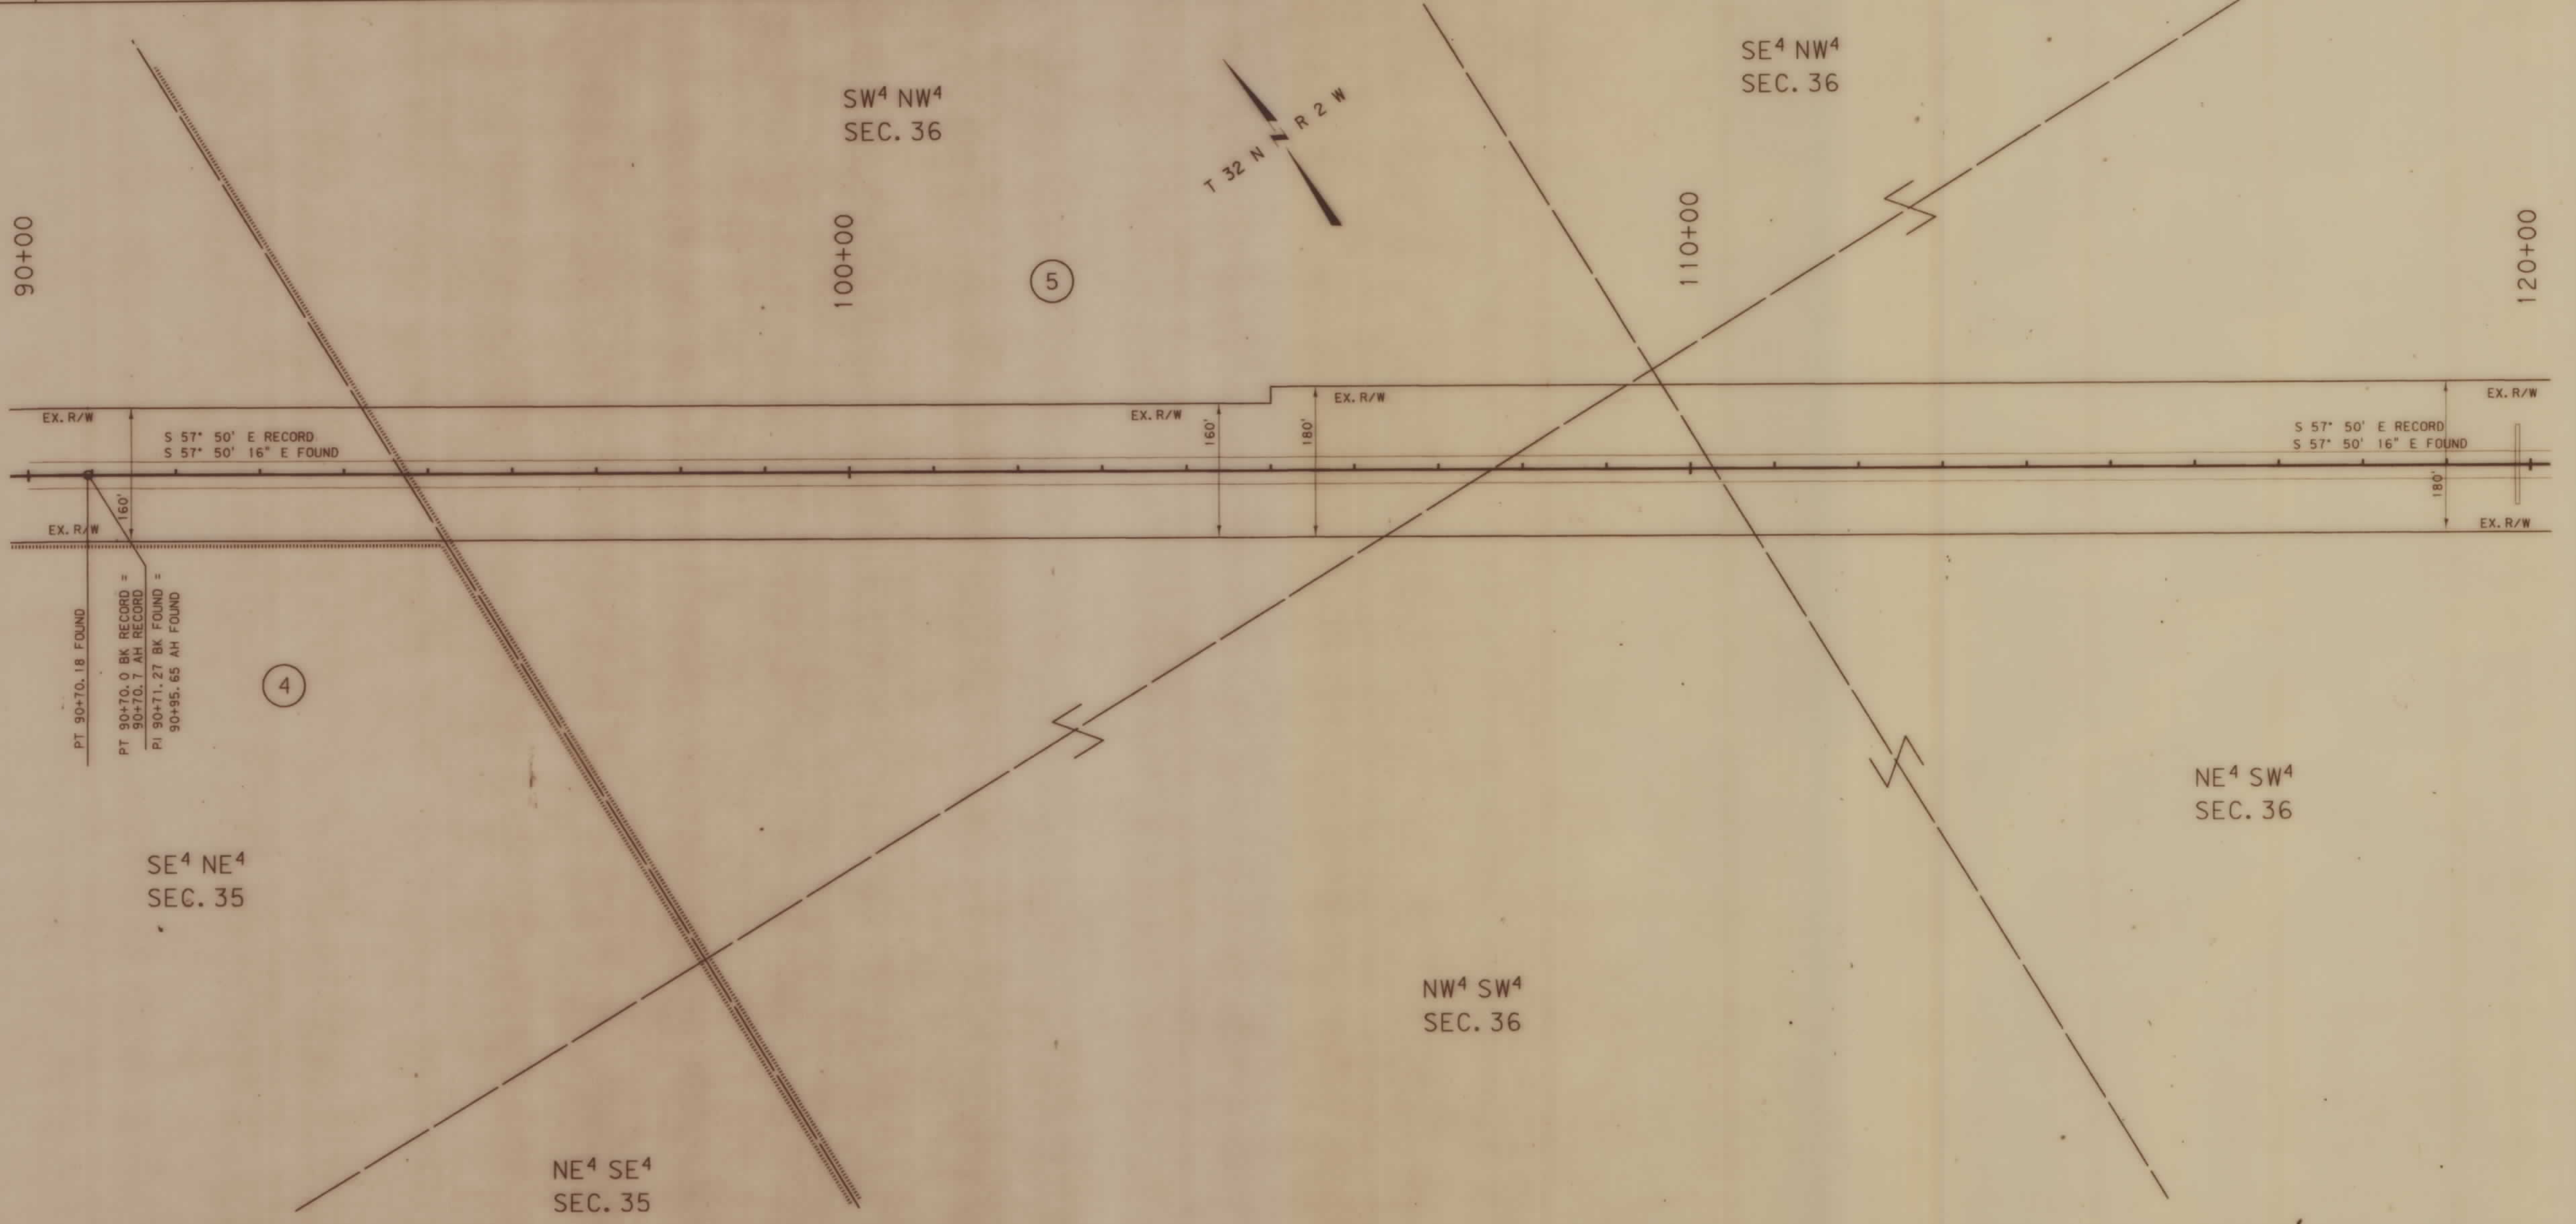

BACKSLOPE LIMITS INCLUDE ROUNDING
 CONSTRUCTION LIMITS: CUT SECTION, TOE OF FILL, CREST SECTION

STATE OF MONTANA
 DEPARTMENT OF TRANSPORTATION
 HIGHWAYS DIVISION
 RIGHT OF WAY PLAN
 TOOLE COUNTY
 SCALE: 1" = 300'

FHWA/DOT APPROVAL 5-5-94
 MAP REVISED 5-19-94



MDRO: 1790PL, ROW

OWNERSHIP										
PARCEL	NAME	ADDRESS	TOTAL AREA	GROSS R/W AREA	EX. EASE. AREA	NET AREA	REMAINDER		CONST. PMT. AREA	EASE. AREA
							LEFT	RIGHT		
5	STATE OF MONTANA		80.0 AC.	8.33 AC.	5.98 AC.	2.35 AC.	37.77 AC.	33.90 AC.		

STATE	RIGHT OF WAY ID.	SHEET NO.	TOTAL SHEETS
MONTANA	F 1-4(14) 281	4	4
PROJECT NUMBER: 1790-014			
EAST OF SHELBY			

TOTAL	40.00 AC.
GROSS	3.30 AC.
EXISTING EASEMENT	2.64 AC.
NET	0.66 AC.
REMAINDER LT.	35.66 AC.
REMAINDER RT.	1.04 AC.
EASEMENTS OR PERMITS	0.00 AC.

STONE FND ON N/S FENCE
LINE MARKING 1/4 ON
WEST FACE

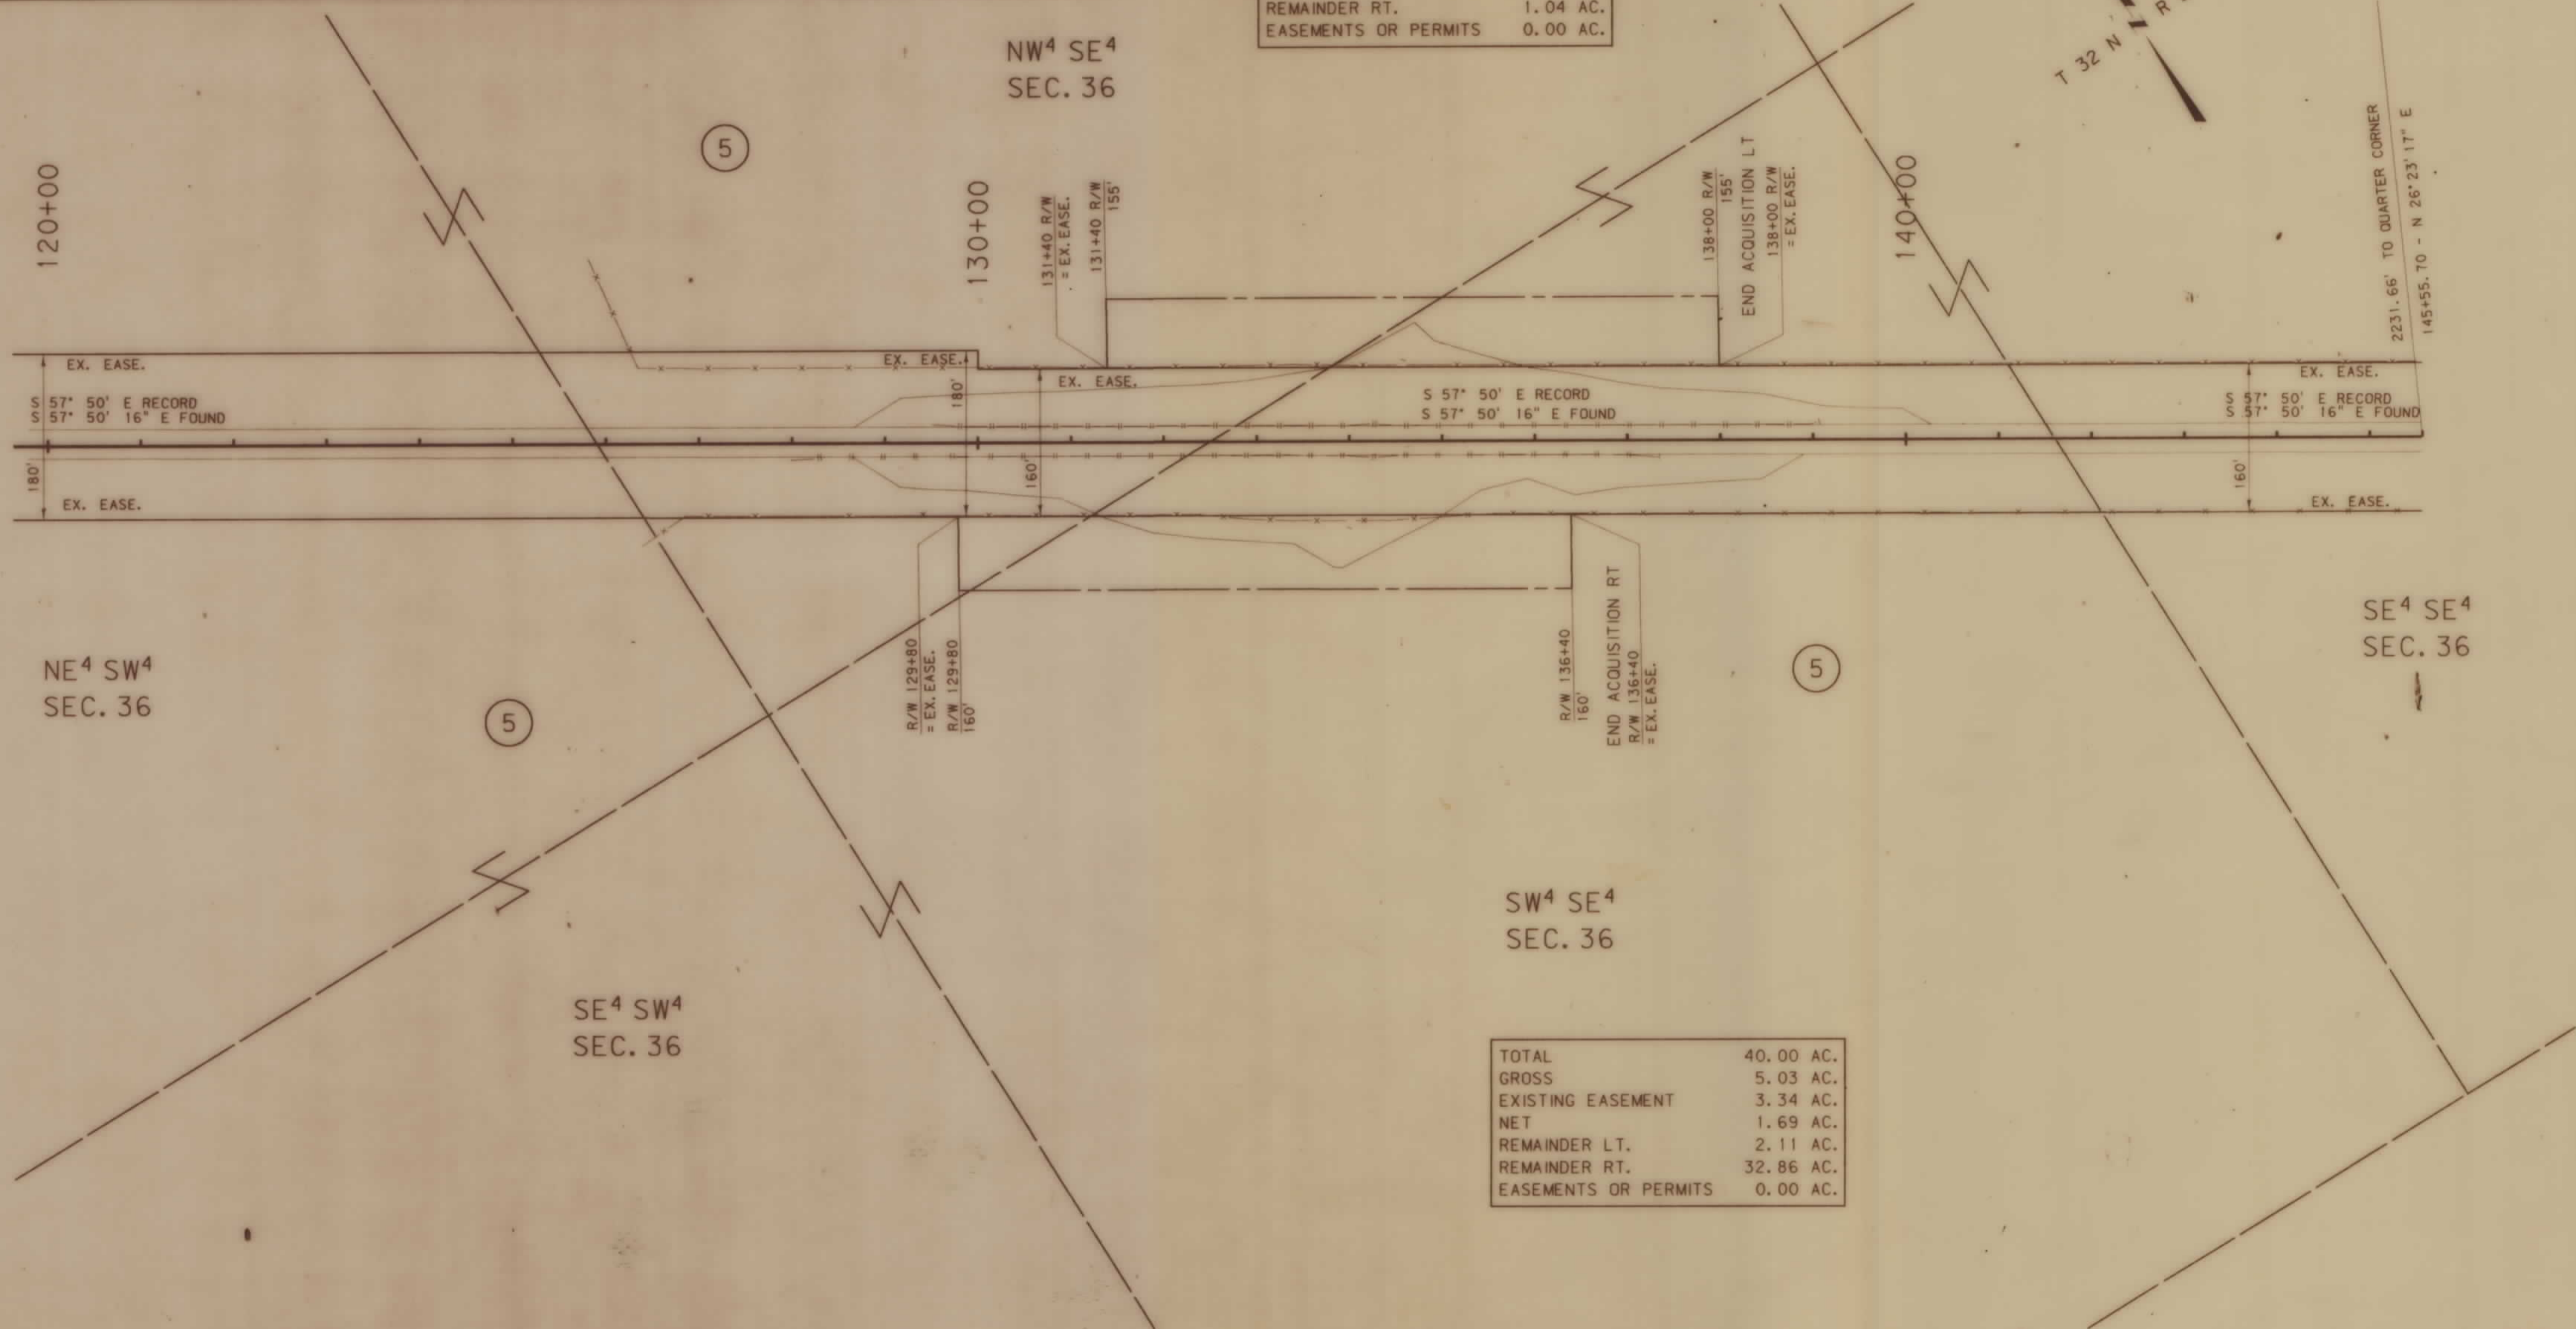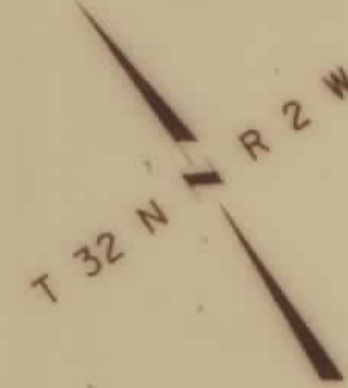

TOTAL	40.00 AC.
GROSS	5.03 AC.
EXISTING EASEMENT	3.34 AC.
NET	1.69 AC.
REMAINDER LT.	2.11 AC.
REMAINDER RT.	32.86 AC.
EASEMENTS OR PERMITS	0.00 AC.

BACKSLOPE LIMITS INCLUDE ROUNDING
CONSTRUCTION LIMITS:
CUT SECTION
TOE OF FILL
FHWA/DOT APPROVAL 5-5-94
MAP REVISED 5-19-94

STATE OF MONTANA
DEPARTMENT OF TRANSPORTATION
HIGHWAYS DIVISION
RIGHT OF WAY PLAN
TOOLE COUNTY
SCALE:
0 50' 100' 200' 300'