


PLANS

NOT

TO

SCALE

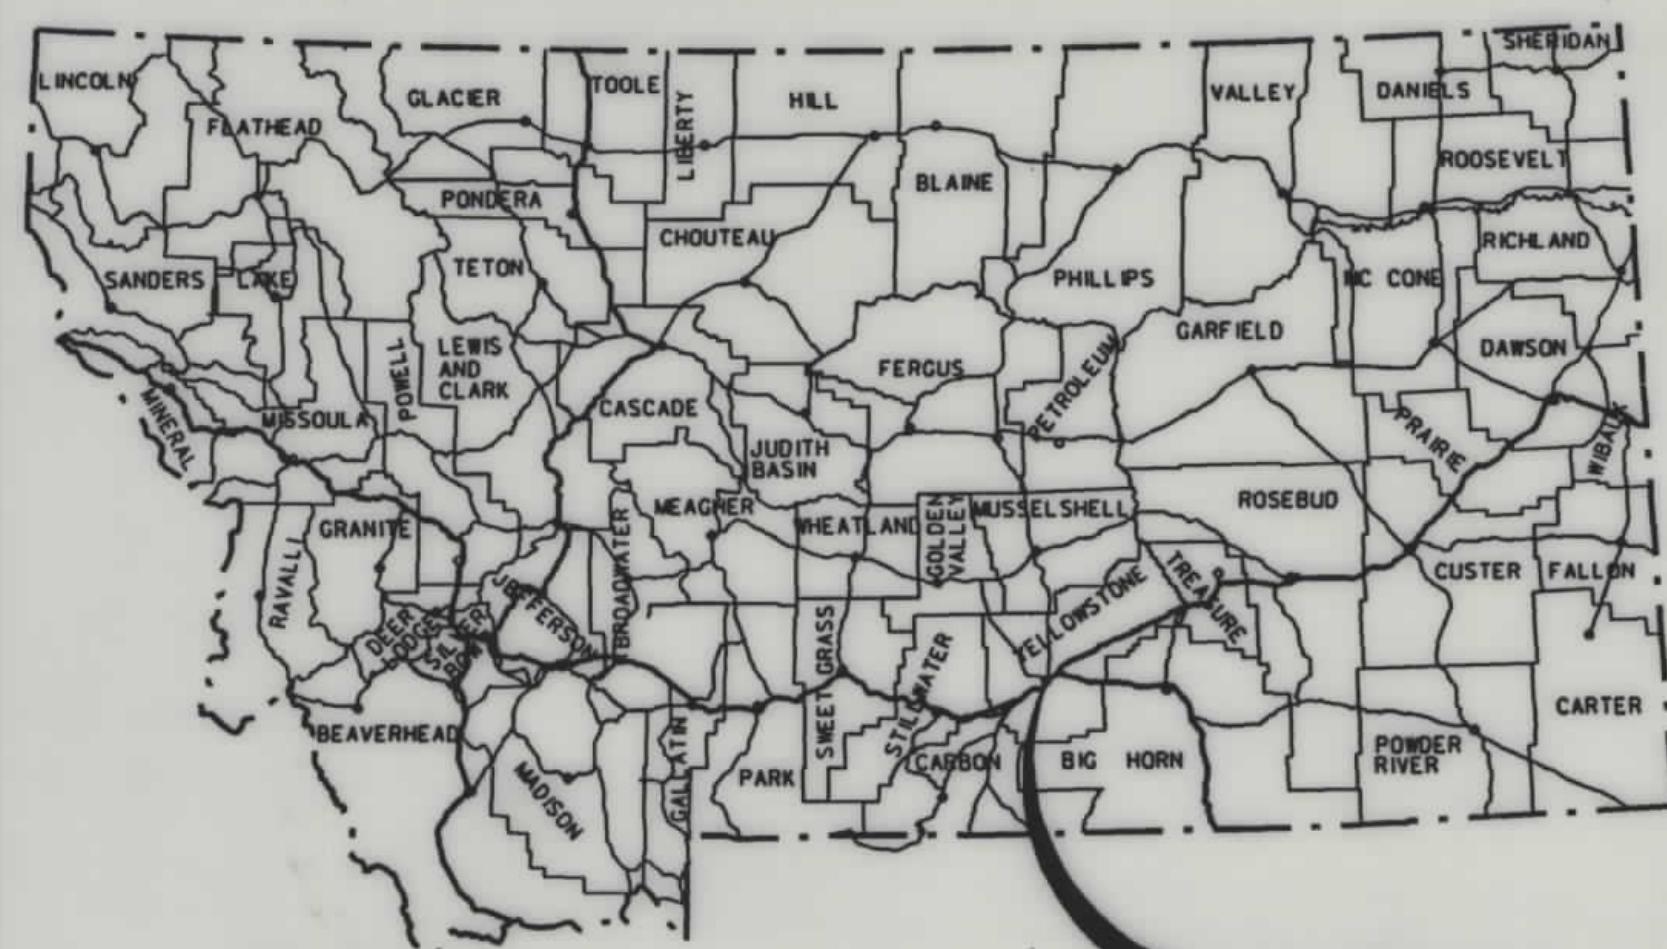

THIS PROJECT


MONTANA DEPARTMENT OF TRANSPORTATION

STATE	RIGHT OF WAY ID.	SHEET NO.	TOTAL SHEETS
MONTANA	IM 90-8(141)439	1	11
PROJECT NUMBER 1797-141			
BILLINGS- MOSSMAIN SCALE			
(C. N. 1797)			
SHEETS 1-6			

BILLINGS- SO. FRONTAGE RD SECTION
(C. N. A797)
SHEETS 7-11

RIGHT OF WAY PLAN OF FEDERAL AID PROJECT IM 90-8(141)439 MOSSMAIN SCALE- BILLINGS YELLOWSTONE COUNTY

2.3 Kilometers

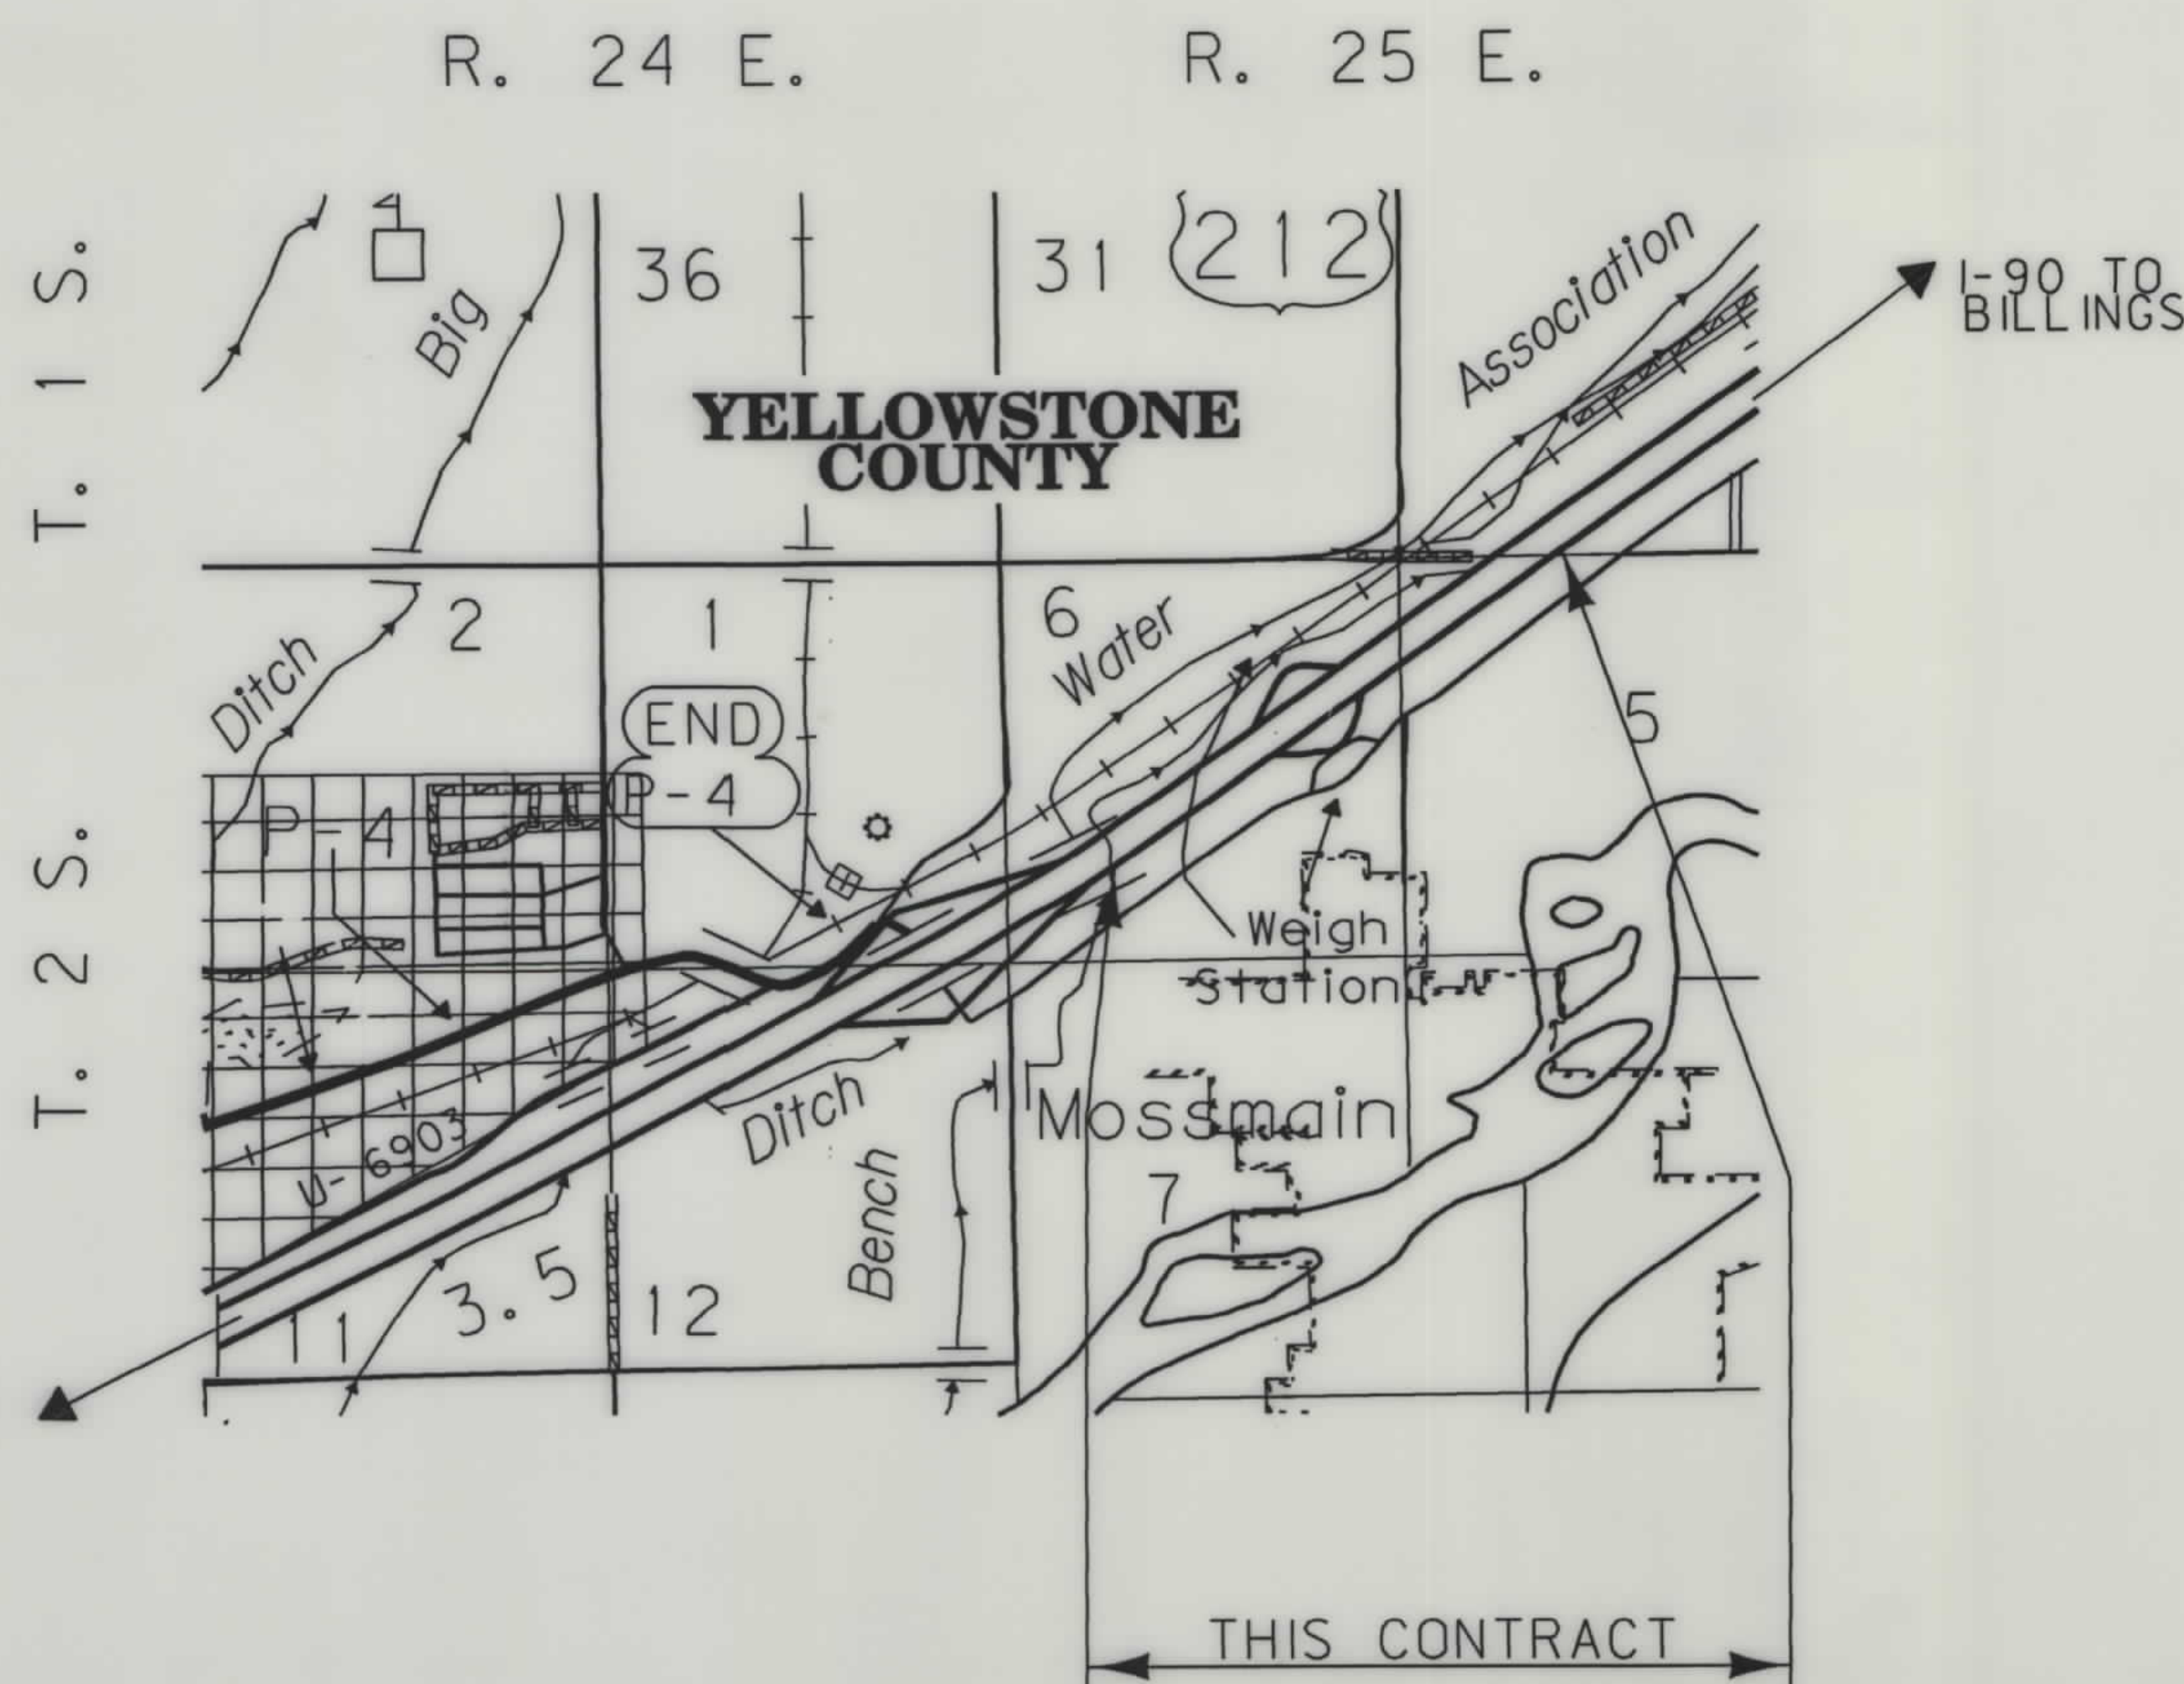

SEE SHEET NO. 2&7 FOR OWNERSHIP
NAMES, ADDRESSES, AREAS, ETC.

CONVENTIONAL SIGNS

PROPOSED RIGHT OF WAY LINE	---
EXISTING RIGHT OF WAY LINE	---
RAILROAD RIGHT OF WAY LINE	---
CENTERLINE (C) OR PROJECTED LINE	---
STK'D CENTERLINE	---
SECTION LINE	---
OWNERSHIP BOUNDARY	---
FULL ACCESS CONTROL	---
LIMITED ACCESS CONTROL	---
EXISTING ACCESS CONTROL	---
PRESENT TRAVELED WAY (P.T.W.)	---
FENCE LINE	---
EXISTING GUARDRAIL	---
PROPOSED GUARDRAIL	---
GATE IN FENCE	---
CATTLE GUARD: EXIST. - PROPOSED	---
SECTION CORNER	FOUND UNFOUND
1/4 SECTION CORNER	---
CLOSING CORNER	---
MEANDER CORNER	---
CENTER OF SECTION	---
RIGHT OF WAY MONUMENT	---
PROPERTY CORNER PIN	---
POWER POLE IN PLACE	---
TELEPHONE POLE IN PLACE	---
TELEGRAPH POLE IN PLACE	---
LIGHT POLE	---
PROPOSED CULVERT	---
EXISTING CULVERT	---
OUTLET DITCH	---
INLET DITCH	---
EXISTING DITCH	---
CHANNEL CHANGES	---
DITCH BLOCK	---
RIPRAP	---
BRIDGES	---
RAILROADS	---
PARCEL NUMBERS	---
APPROACH: EXIST.- PROPOSED	---

ASSOCIATED PROJECT
AGREEMENT NUMBER

RELATED PROJECTS

FHWA/DOT APPROVAL 4-8-98 6-30-98

MAP REVISED 11-6-98 11-23-98

NOTES: 1. ALL MEASUREMENTS ARE METRIC EXCEPT AS NOTED

RDROW

MONTANA
CADD

3

2

IM 90-8(141)439 SFT 1 OF 11

3
2
1

[illegible]

NOTE:
PARCEL NO. 1 WAS AUTHORIZED FOR ACQUISITION ON THE
MOSSMAIN- SCALE SECTION AND WAS DELETED.
THE SAME AREA IS NOW IDENTIFIED AS PARCEL NO. 8
ON THE BILLINGS- SO. FRONTAGE RD SECTION.

NOTES: 1. ALL MEASUREMENTS ARE METRIC EXCEPT AS NOTED
2. THE PROPOSED R/W LINE WHERE A SPIRAL CURVE TRANSITION IS USED IS A CHORD RATHER THAN A CONCENTRIC CURVE.


BACKSLOPE LIMITS INCLUDE ROUNDING CONSTRUCTION LIMITS:	MONTANA DEPARTMENT OF TRANSPORTATION
CUT SECTION TQE OF FILL	
FHWA/DOT APPROVAL	RIGHT OF WAY PLAN YELLOWSTONE COUNTY
MAP REVISED	SCALE 1:1000 

SEE SHEET NO. 2 FOR OWNERSHIP NAMES, ADDRESSES, AREAS, ETC.

STATE	RIGHT OF WAY ID.	SHEET NO.	TOTAL SHEETS
MONTANA	IM 90-8(141)439	3	11
PROJECT NUMBER 1797-141			
MOSSMAIN SCALE - BILLINGS			

U. S. GOVT.
LOT 6
SEC. 6

NE⁴SW⁴
SEC. 6

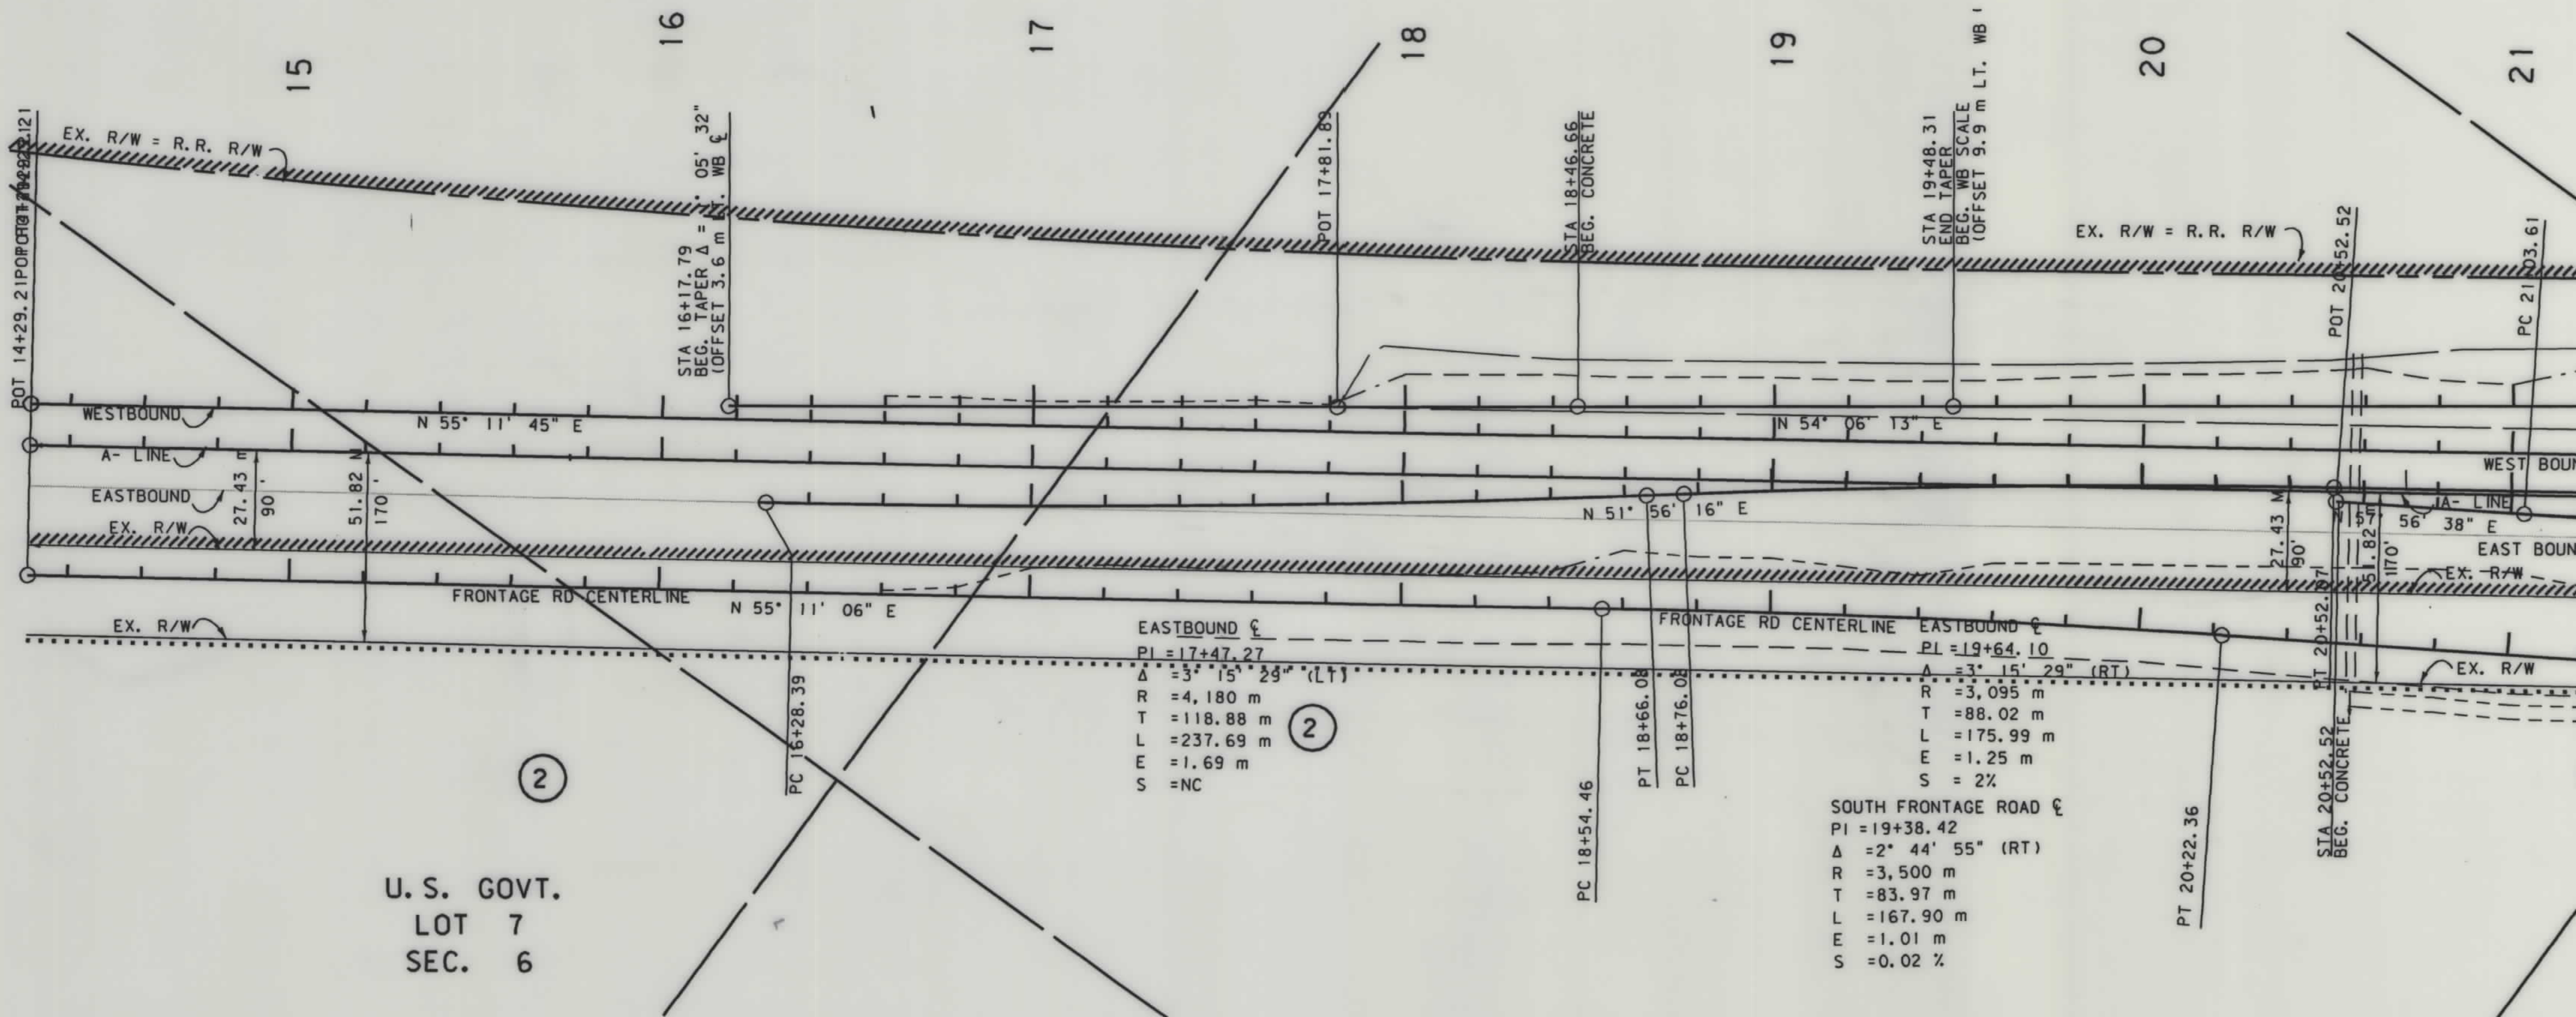




MONTANA DEPARTMENT
OF TRANSPORTATION

RDRW

MONTANA
CADD

3
2
1

STATE	RIGHT OF WAY ID.	SHEET NO.	TOTAL SHEETS
MONTANA	IM 90-8(141)439	4	1
PROJECT NUMBER 1797-141			
MOSSMAIN SCALE - BILLINGS			

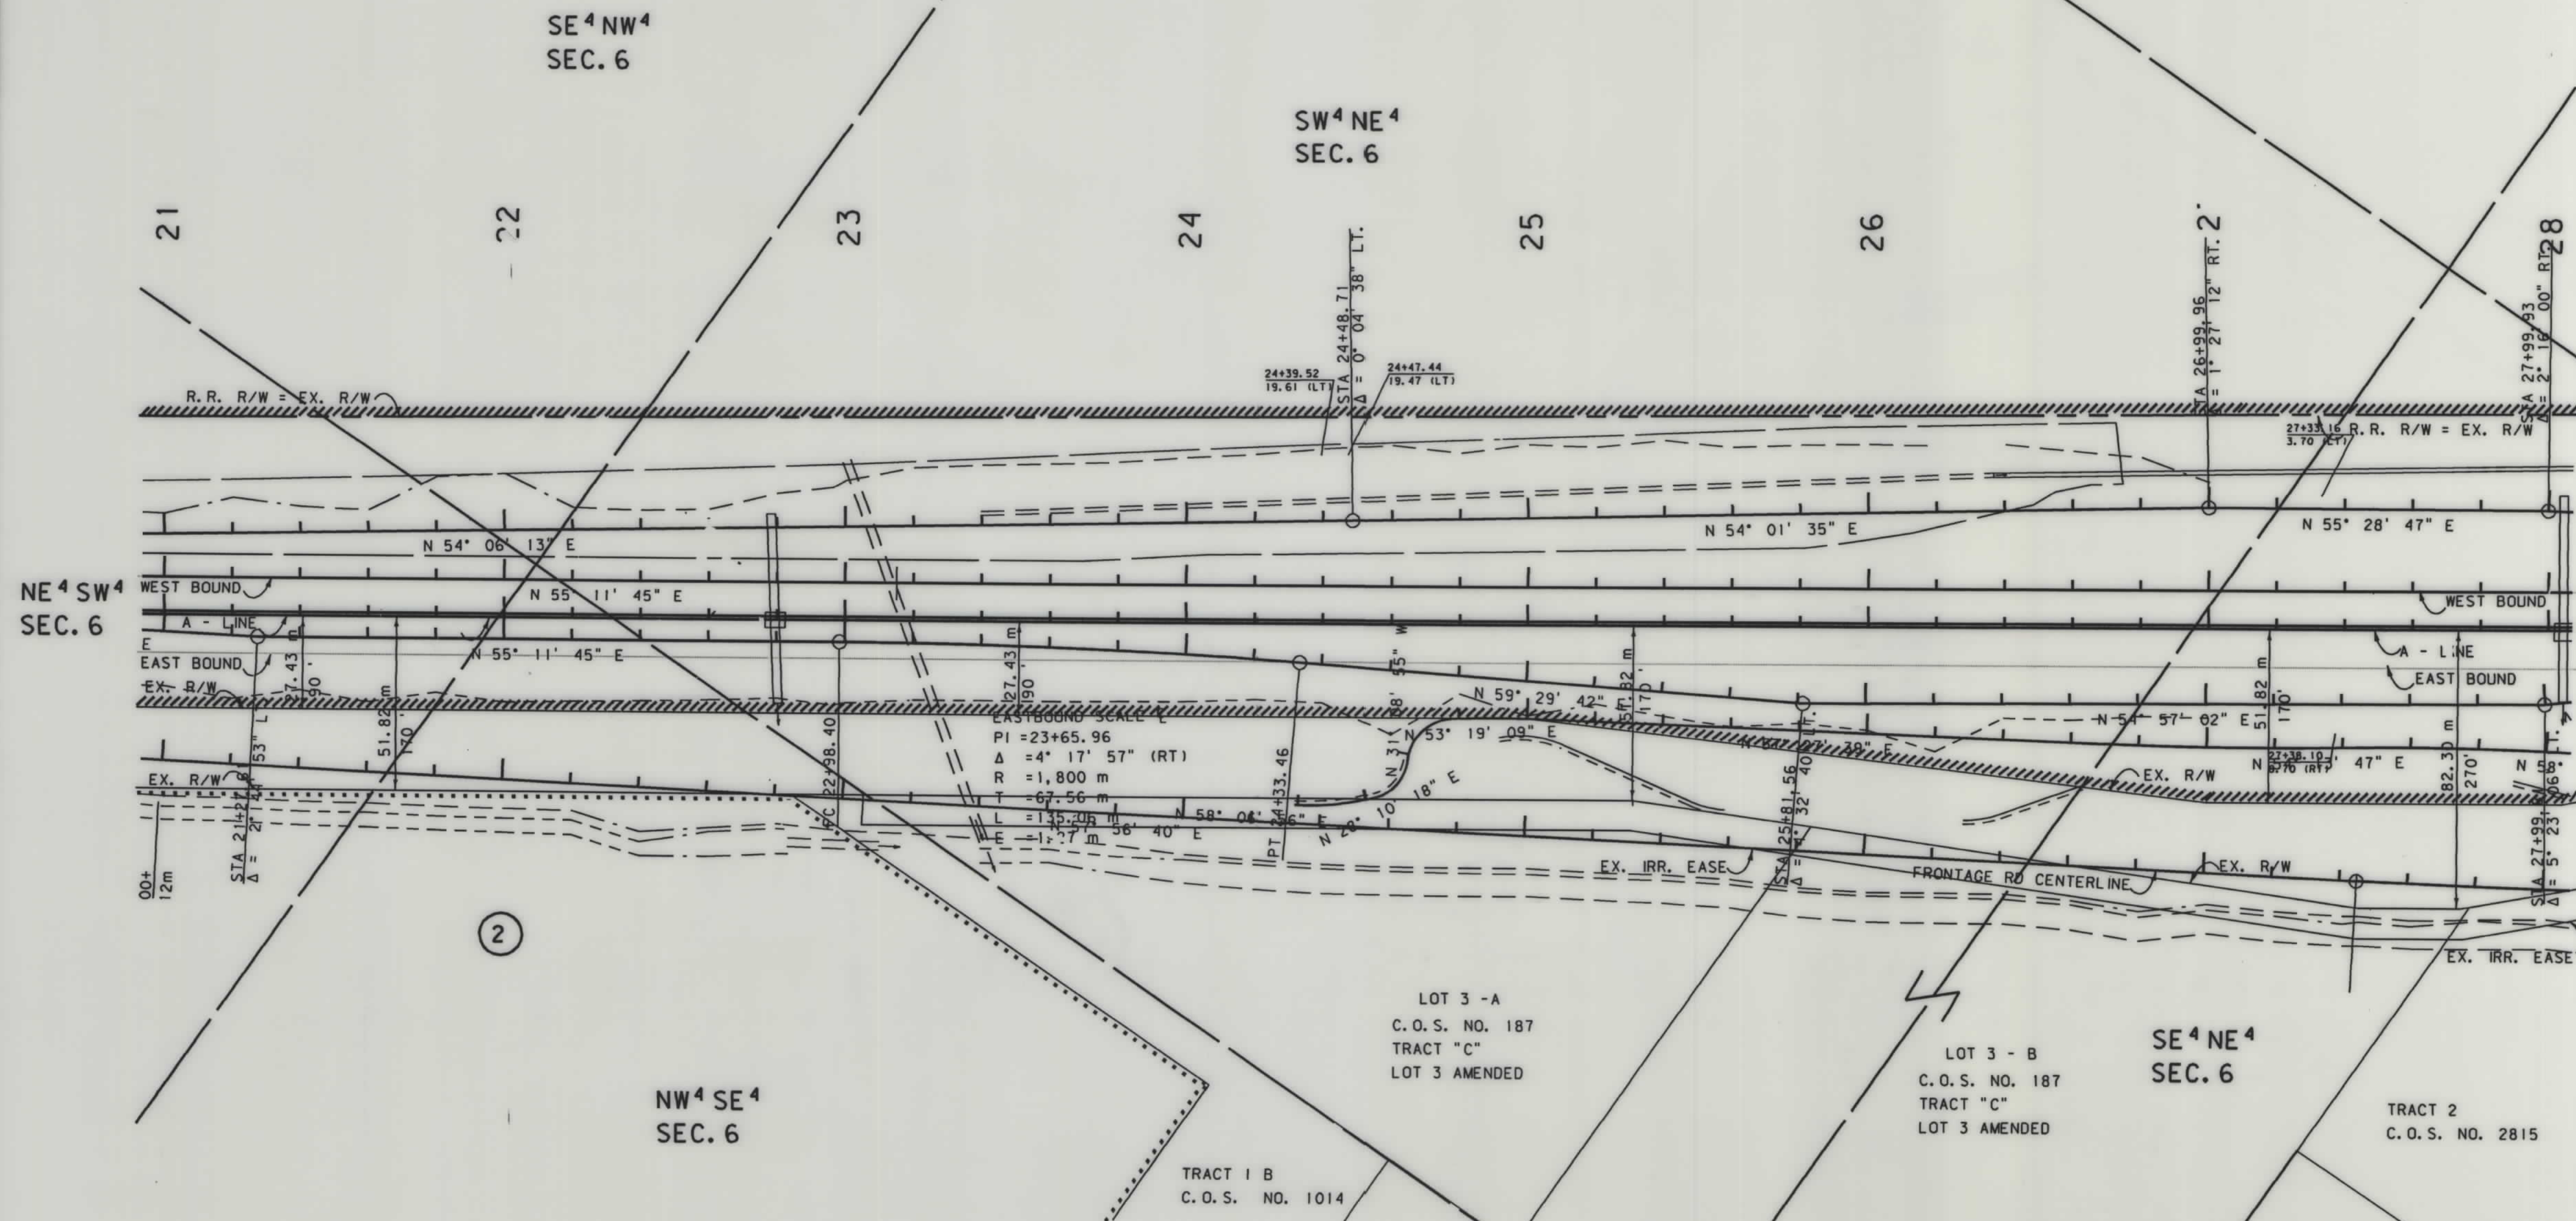

NOTES: 1. ALL MEASUREMENTS ARE METRIC EXCEPT AS NOTED
2. THE PROPOSED R/W LINE WHERE A SPIRAL CURVE TRANSITION IS USED IS A CHORD RATHER THAN A CONCENTRIC CURVE.

BACKSLOPE LIMITS INCLUDE ROUNDING
CONSTRUCTION LIMITS:

CUT SECTION
TOE OF FILL

TOP OF CUT
DITCH BOTTOM

FHWA/DOT APPROVAL 4-8-98 6-30-98

MAP REVISED 6-26-98 10-1-98 11-23-98


MONTANA
DEPARTMENT OF TRANSPORTATION
RIGHT OF WAY PLAN
YELLOWSTONE COUNTY
SCALE 1:1000

IM 90-8(141)439 SHT 4 OF 11

STATE	RIGHT OF WAY ID.	SHEET NO.	TOTAL SHEET
MONTANA	IM 90-8(141)439	5	11
PROJECT NUMBER 1797-141			
MOSSMAIN SCALE - BILLINGS			

SEE SHEET NO. 2 FOR OWNERSHIP NAMES, ADDRESSES, AREAS, ETC.

STATE	RIGHT OF WAY ID.	SHEET NO.	TOTAL SHEETS
MONTANA	IM 90-8(141)439	6	11
PROJECT NUMBER 1797-141			
MOSSMAIN SCALE- BILLINGS			

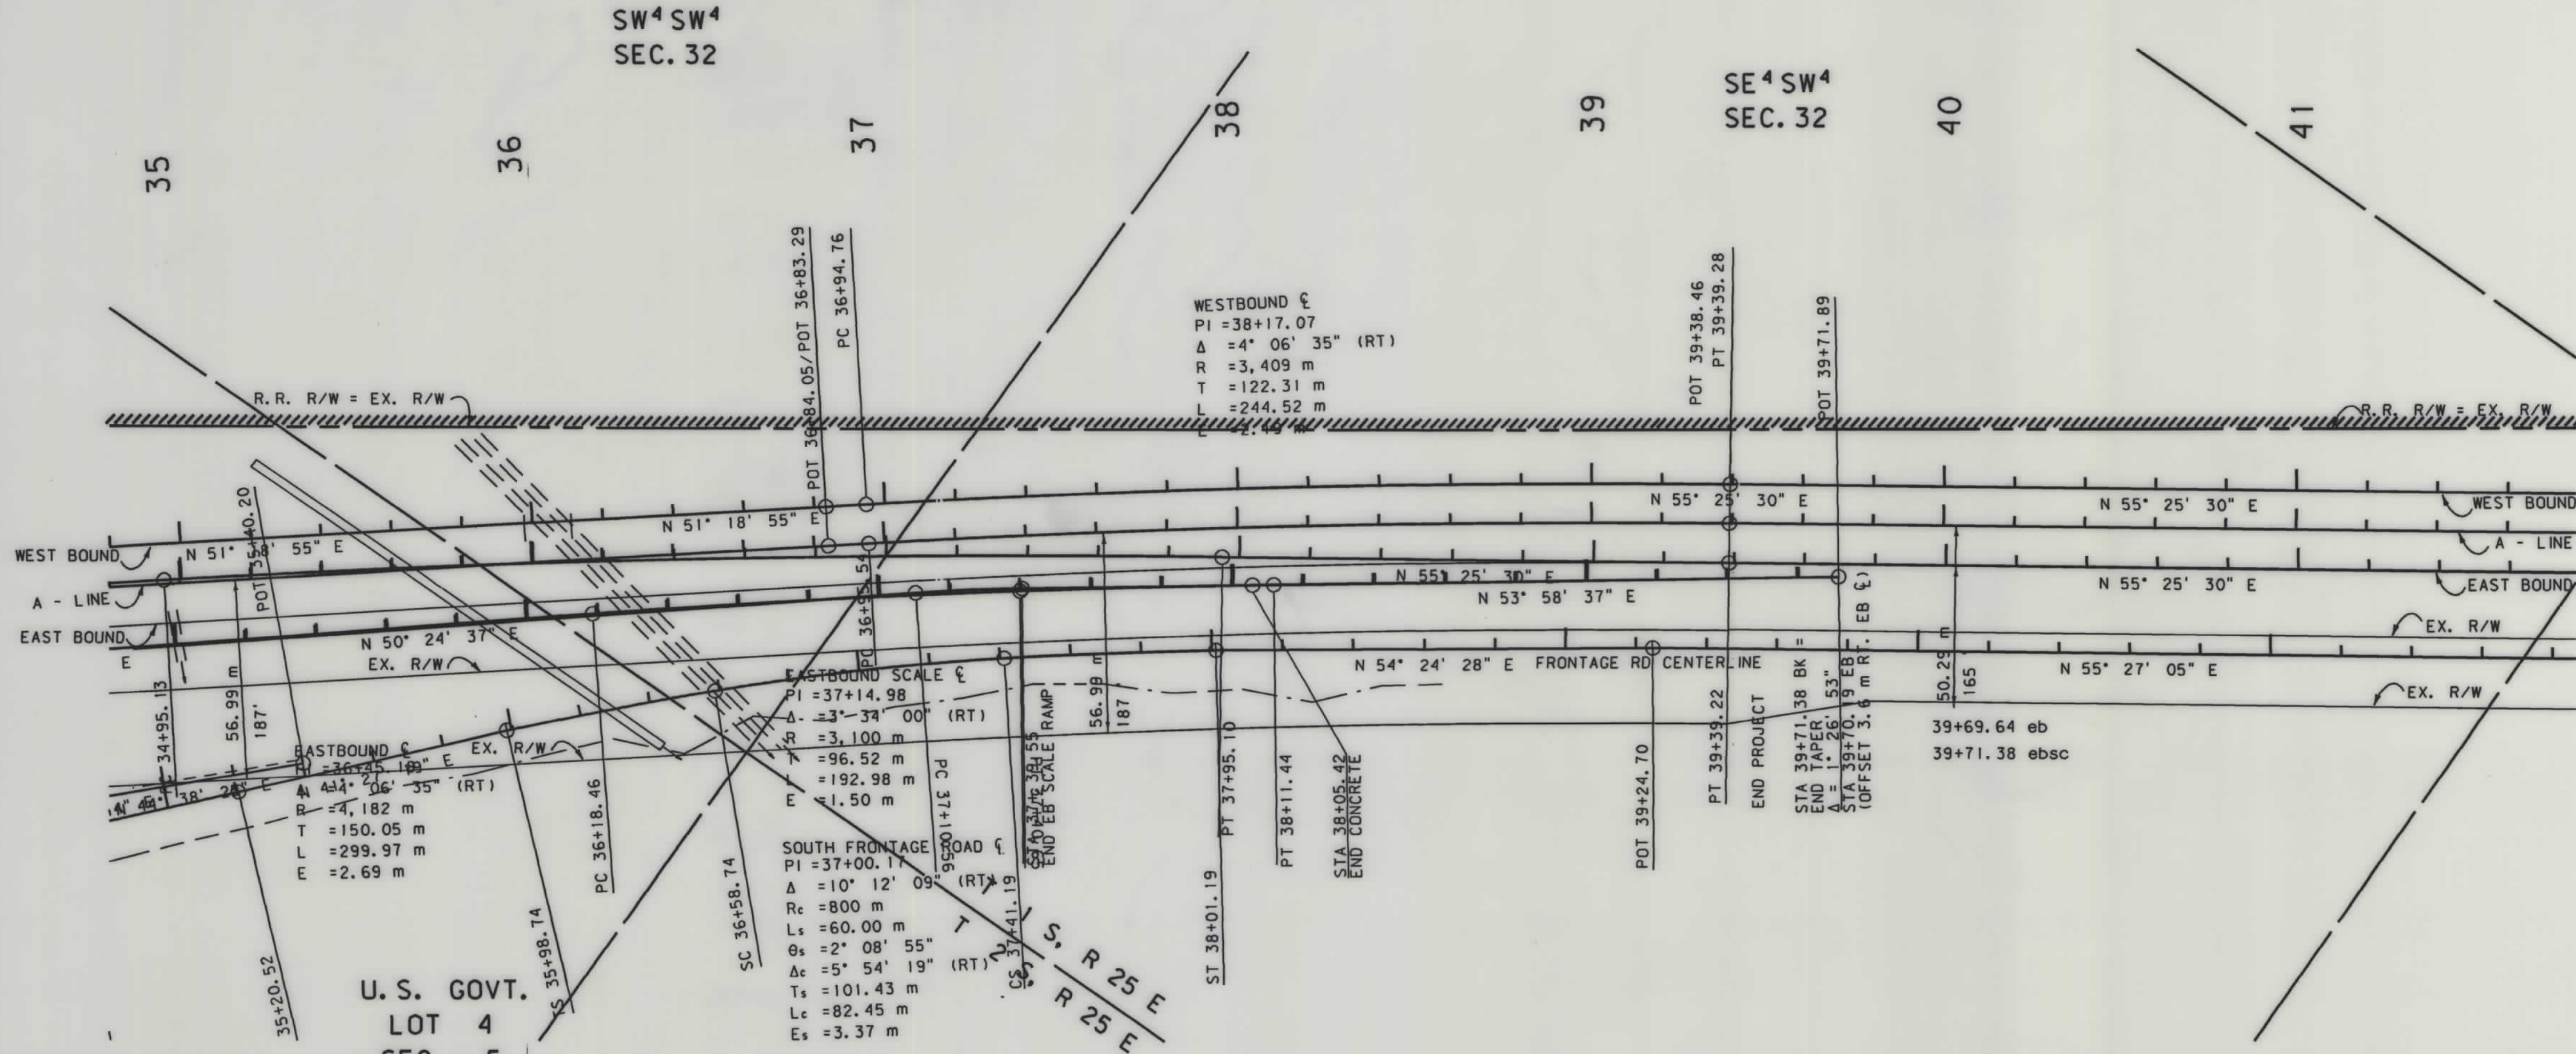

BACKSLOPE LIMITS INCLUDE ROUNDING
CONSTRUCTION LIMITS:
CUT SECTION
TOE OF FILL
DITCH BOTTOM

FHWA/DOT APPROVAL 4-8-98 6-30-98
MAP REVISED 6-26-98 10-1-98 11-23-98

MONTANA DEPARTMENT OF TRANSPORTATION
RIGHT OF WAY PLAN
YELLOWSTONE COUNTY
SCALE 1:1000

0 50M 100M

OWNERSHIP																			
PARCEL	NAME	ADDRESS	TOTAL AREA		GROSS R/W AREA		EX. EASE. AREA		NET AREA		REMAINDER				CONST. PMT. AREA		EASE. AREA		SHEET NO.
			METRIC	ENGLISH	METRIC	ENGLISH	METRIC	ENGLISH	METRIC	ENGLISH	LEFT		RIGHT		METRIC	ENGLISH	METRIC	ENGLISH	
											METRIC	ENGLISH	METRIC	ENGLISH					
8	ROBERT J. ROBERTS	4146 CHRISTENSEN ROAD, BILLINGS, MT 59101	4.087 ha	10.0994 AC	4.087 ha	10.0994 AC			4.087 ha	10.0994 AC									9, 10
2A	CHRISTENSEN LAND & CATTLE CO.	ROUTE 9, BILLINGS, MT 59101	95.910 ha	237 AC	0.728 ha	1.80 AC			0.728 ha	1.80 AC									8, 9
	A MONTANA, CORPORATION																		
10	KELLER FAMILY TRUST, ETAL	3828 KATY LANE, BILLINGS, MT 59101	2.023 ha	5.00 AC	0.057 ha	0.14 AC			0.057 ha	0.14 AC			1.966 ha	4.86 AC	0.041 ha	0.10 AC			9
11	JERRY F. THIEL	8961 SUZANNA DRIVE, BILLINGS, MONTANA	2.023 ha	5.00 AC	0.718 ha	1.77 AC			0.718 ha	1.77 AC			1.305 ha	3.23 AC			**0.147 ha	**0.36 AC	9
12	JAMES V. & MARGARET DEVERNIERO	2220 RIMROCK ROAD, BILLINGS, MT 59101	3.435 ha	8.49 AC	0.377 ha	0.93 AC			0.377 ha	0.93 AC			3.058 ha	7.56 AC			**0.406 ha	**1.00 AC	9
13	JILL LINDELL	BOX 23546, BILLINGS, MT 59101	21313 m²	229414 SF	4 m²	40 SF			4 m²	40 SF			21309 m²	229374 SF			** 530 m²	** 5705 SF	9
14	LEWIS HABERREITER & MAX HABERREITER	10116 RUDIO RD, BILLINGS, MT 59101	28.117 ha	69.48 AC	1.682 ha	4.16 AC	0.052 ha	0.13 AC	1.630 ha	4.03 AC							Ø 261 m²	Ø 2809 SF	10, 11
15	DELETED																		
16	RONALD A. & KATHLEEN A. WOLFE	PO BOX 99, RED LODGE, MT 59068	5.946 ha	14.694 AC	0.035 ha	0.09 AC	0.006 ha	0.01 AC	0.029 ha	0.08 AC			5.909 ha	14.604 AC					11
11A	JERRY F. THIEL	8961 SUZANNA DRIVE, BILLINGS, MONTANA 59101			0.049 ha	0.12 AC			0.049 ha	0.12 AC							* 0.009 ha	* 0.02 AC	9
2AS1	LAMAR ADVERTISING	315 MAIN STREET, BILLINGS MT 59101	PERMIT #	08672															9
2AS2	LAMAR ADVERTISING	315 MAIN STREET, BILLINGS MT 59101	PERMIT #	08675															9
12S1	LAMAR ADVERTISING	315 MAIN STREET, BILLINGS MT 59101	PERMIT #	08674															9
12S2	LAMAR ADVERTISING	315 MAIN STREET, BILLINGS MT 59101	PERMIT #	01608															9
14S2	LAMAR ADVERTISING	315 MAIN STREET, BILLINGS MT 59101	PERMIT #	50115															10
14S3	LAMAR ADVERTISING	315 MAIN STREET, BILLINGS MT 59101	PERMIT #	50119															10
8S1	RAINMAKER, INC.	2137 WYOMING AVENUE, BILLINGS, MT 59102	OAC #	02873															10
14S1	HALL OUTDOOR ADVERTISING	4338 PALISADES PARK DRIVE, BILLINGS, MT 59106	PERMIT #	01601															10

* EASEMENT TO BE ACQUIRED IN THE NAME OF CHRISTENSEN LAND & CATTLE CO.
** EASEMENT TO BE ACQUIRED IN THE NAME OF MAX HABEREITER, LEWIS HABEREITER AND HERMAN REITER
Ø 115 m² (1238 SF) EASEMENT FROM 33+29 RT TO 33+43 RT TO BE ACQUIRED IN THE NAME OF CANYON CREEK DRAINAGE DISTRICT
79 m² (850 SF) EASEMENT FROM 33+96 RT TO 34+07 RT TO BE ACQUIRED IN THE NAME OF LEWIS HABERREITER, MAX HABERREITER, & KCK TRUCK PARTS AND SALES (10142 RUDIO ROAD, BILLINGS, MT 59101)
67 m² (721 SF) EASEMENT FROM 36+45 RT TO PROPERTY LINE TO BE ACQUIRED IN THE NAME OF CHRISTIAN RUDIO, 4249 S. 56TH WEST, BILLINGS, MT 59101

NOTE:
PARCEL NO. 1 WAS AUTHORIZED FOR ACQUISITION ON THE
MOSSMAIN- SCALE SECTION AND WAS DELETED.
THE SAME AREA IS NOW IDENTIFIED AS PARCEL NO. 8
ON THE BILLINGS- SO. FRONTAGE RD SECTION

NOTES: 1. ALL MEASUREMENTS ARE METRIC EXCEPT AS NOTED
2. THE PROPOSED R/W LINE WHERE A SPIRAL CURVE TRANSITION IS USED IS A CHORD RATHER THAN A CONCENTRIC CURVE.
3. THE ENGLISH AREAS ARE FOR INFORMATIONAL PURPOSES ONLY.

BACKSLOPE LIMITS INCLUDE ROUNDING			
CONSTRUCTION LIMITS:			
		CUT SECTION	TOE OF CUT
		TOE OF FILL	DITCH BOTTOM
FHWA/DOT APPROVAL 6-30-98			
MAP REVISED	8-3-99	8-10-99	9-7-99
	11-8-99	1-6-00	10-02-00
	11-27-00	12-20-00	1-22-01

MONTANA
DEPARTMENT OF TRANSPORTATION

RIGHT OF WAY PLAN
YELLOWSTONE COUNTY
SCALE 1:1000

0 50M 100M

STATE	RIGHT OF WAY ID.	SHEET NO.	TOTAL SHEETS
MONTANA	IM 90-8(141)439	7	11
PROJECT NUMBER 1797-141			


MOSSMAIN SCALE- BILLINGS
(BILLINGS- SO. FRONTAGE RD SECTION)

SEE SHEET NO. 2 FOR OWNERSHIP NAMES, ADDRESSES, AREAS, ETC.

STATE	RIGHT OF WAY ID.	SHEET NO.	TOTAL SHEETS
MONTANA	IM 90-8(141)439	8	11
PROJECT NUMBER 1797-141			
MOSSMAIN SCALE- BILLINGS			
(BILLINGS - SO FRONTAGE RD SECTION)			

U. S. GOVT.
LOT 6
SEC. 6

NE⁴ SW⁴
SEC. 6

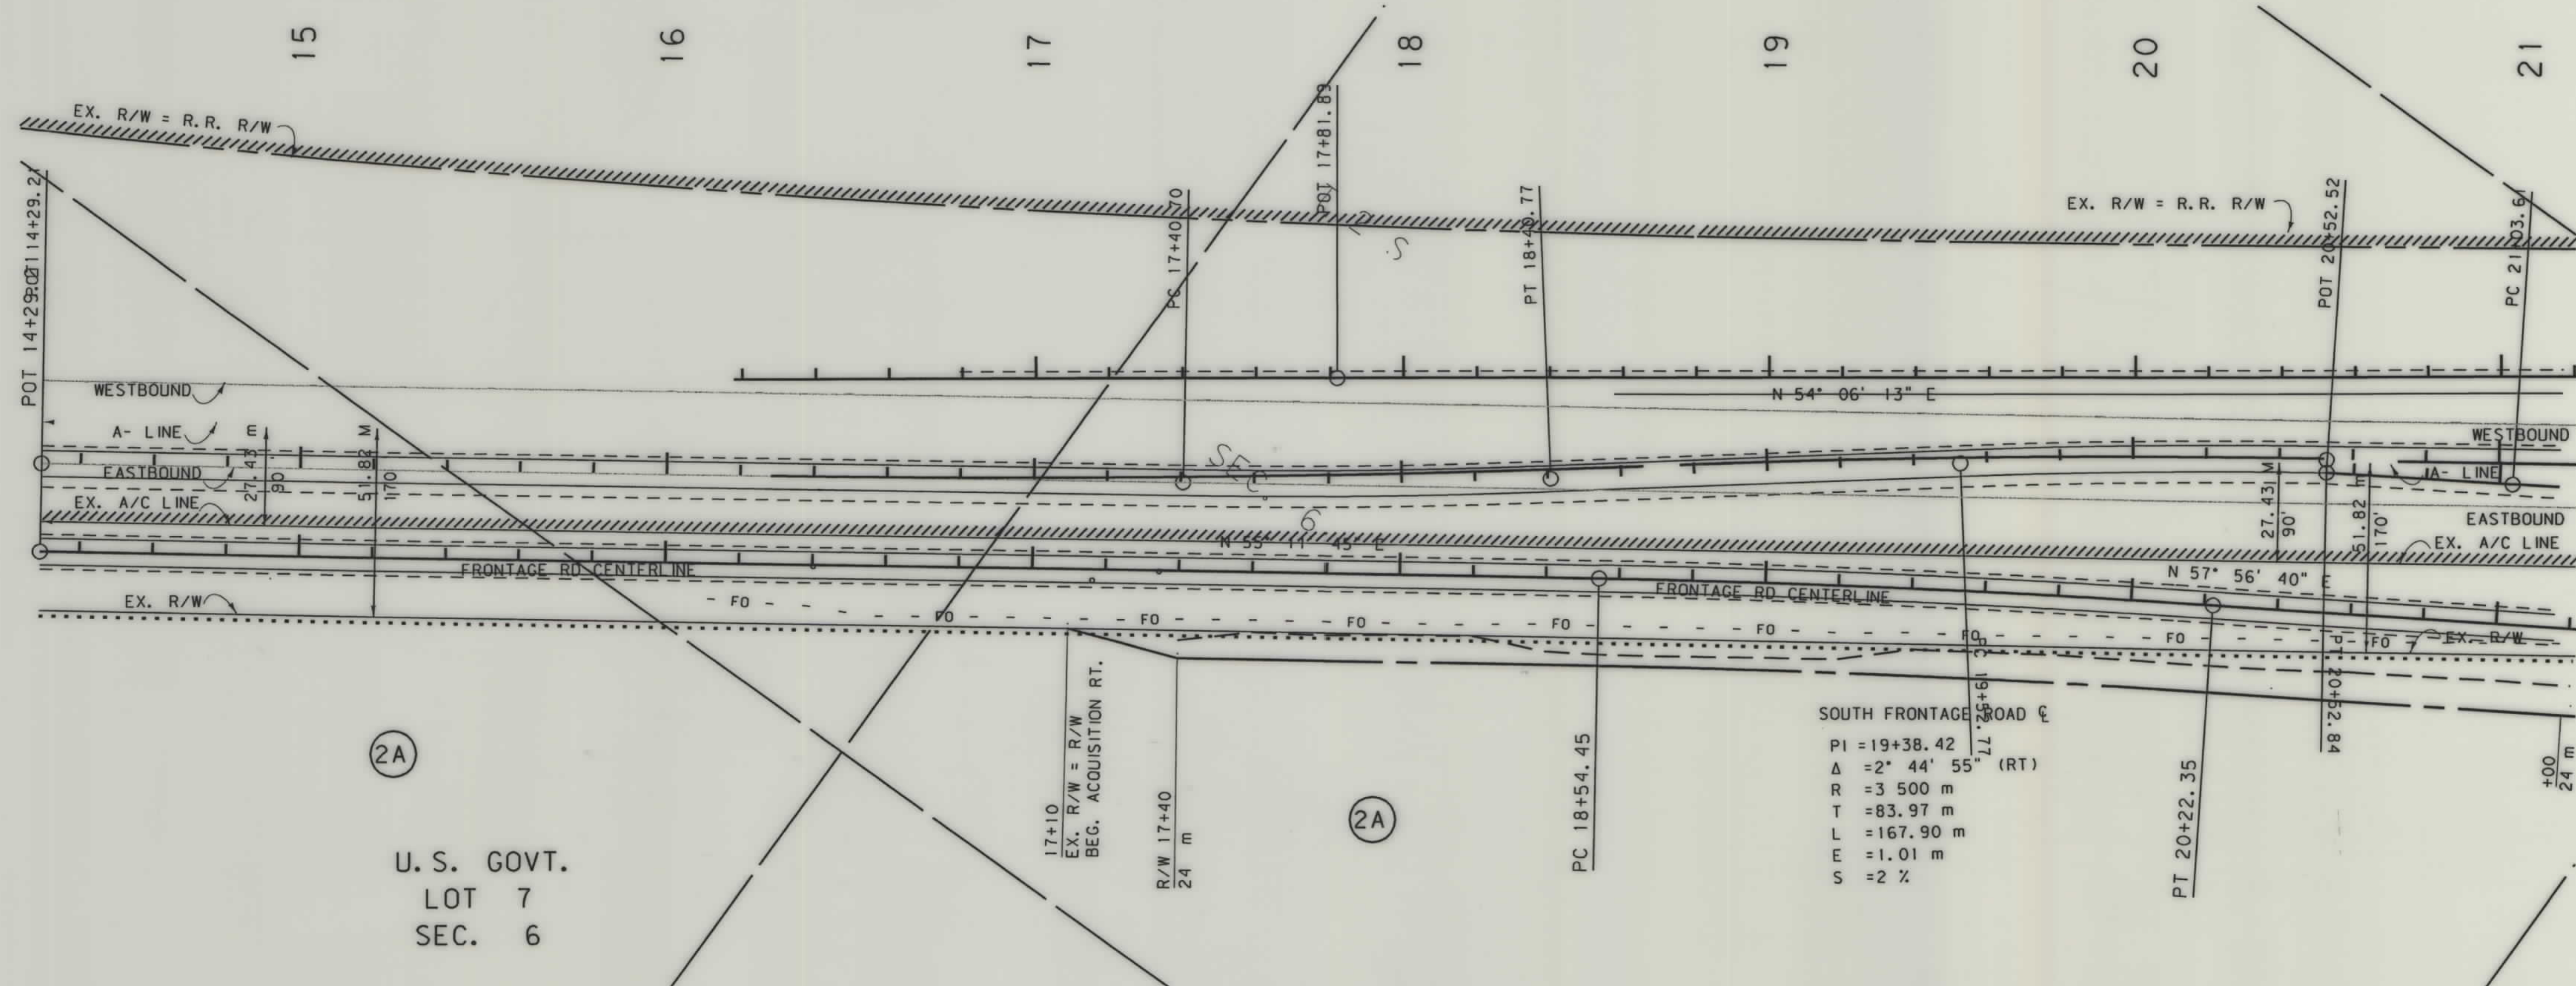



- NOTES: 1. ALL MEASUREMENTS ARE METRIC EXCEPT AS NOTED
2. THE PROPOSED R/W LINE WHERE A SPIRAL CURVE TRANSITION IS USED IS A CHORD RATHER THAN A CONCENTRIC CURVE.
3. THE ENGLISH AREAS ARE FOR INFORMATIONAL PURPOSES ONLY.

BACKSLOPE LIMITS INCLUDE ROUNDING	
CONSTRUCTION LIMITS:	
CUT SECTION	TOE OF CUT
TOE OF FILL	DITCH BOTTOM
FHWA/DOT APPROVAL 6-30-98	
MAP REVISED	8-3-99 11-8-99
11-27-00	12-6-00 1-22-01

MONTANA DEPARTMENT OF TRANSPORTATION	
RIGHT OF WAY PLAN YELLOWSTONE COUNTY	
SCALE 1:1000	
0 50M 100M	

SEE SHEET NO. 2 FOR OWNERSHIP NAMES, ADDRESSES, AREAS, ETC.

STATE	RIGHT OF WAY ID.	SHEET NO.	TOTAL SHEETS
MONTANA	IM 90-8(141)439	9	11
PROJECT NUMBER 1797-141			
MOSSMAIN SCALE- BILLINGS			
(BILLINGS - SO FRONTAGE RD SECTION)			

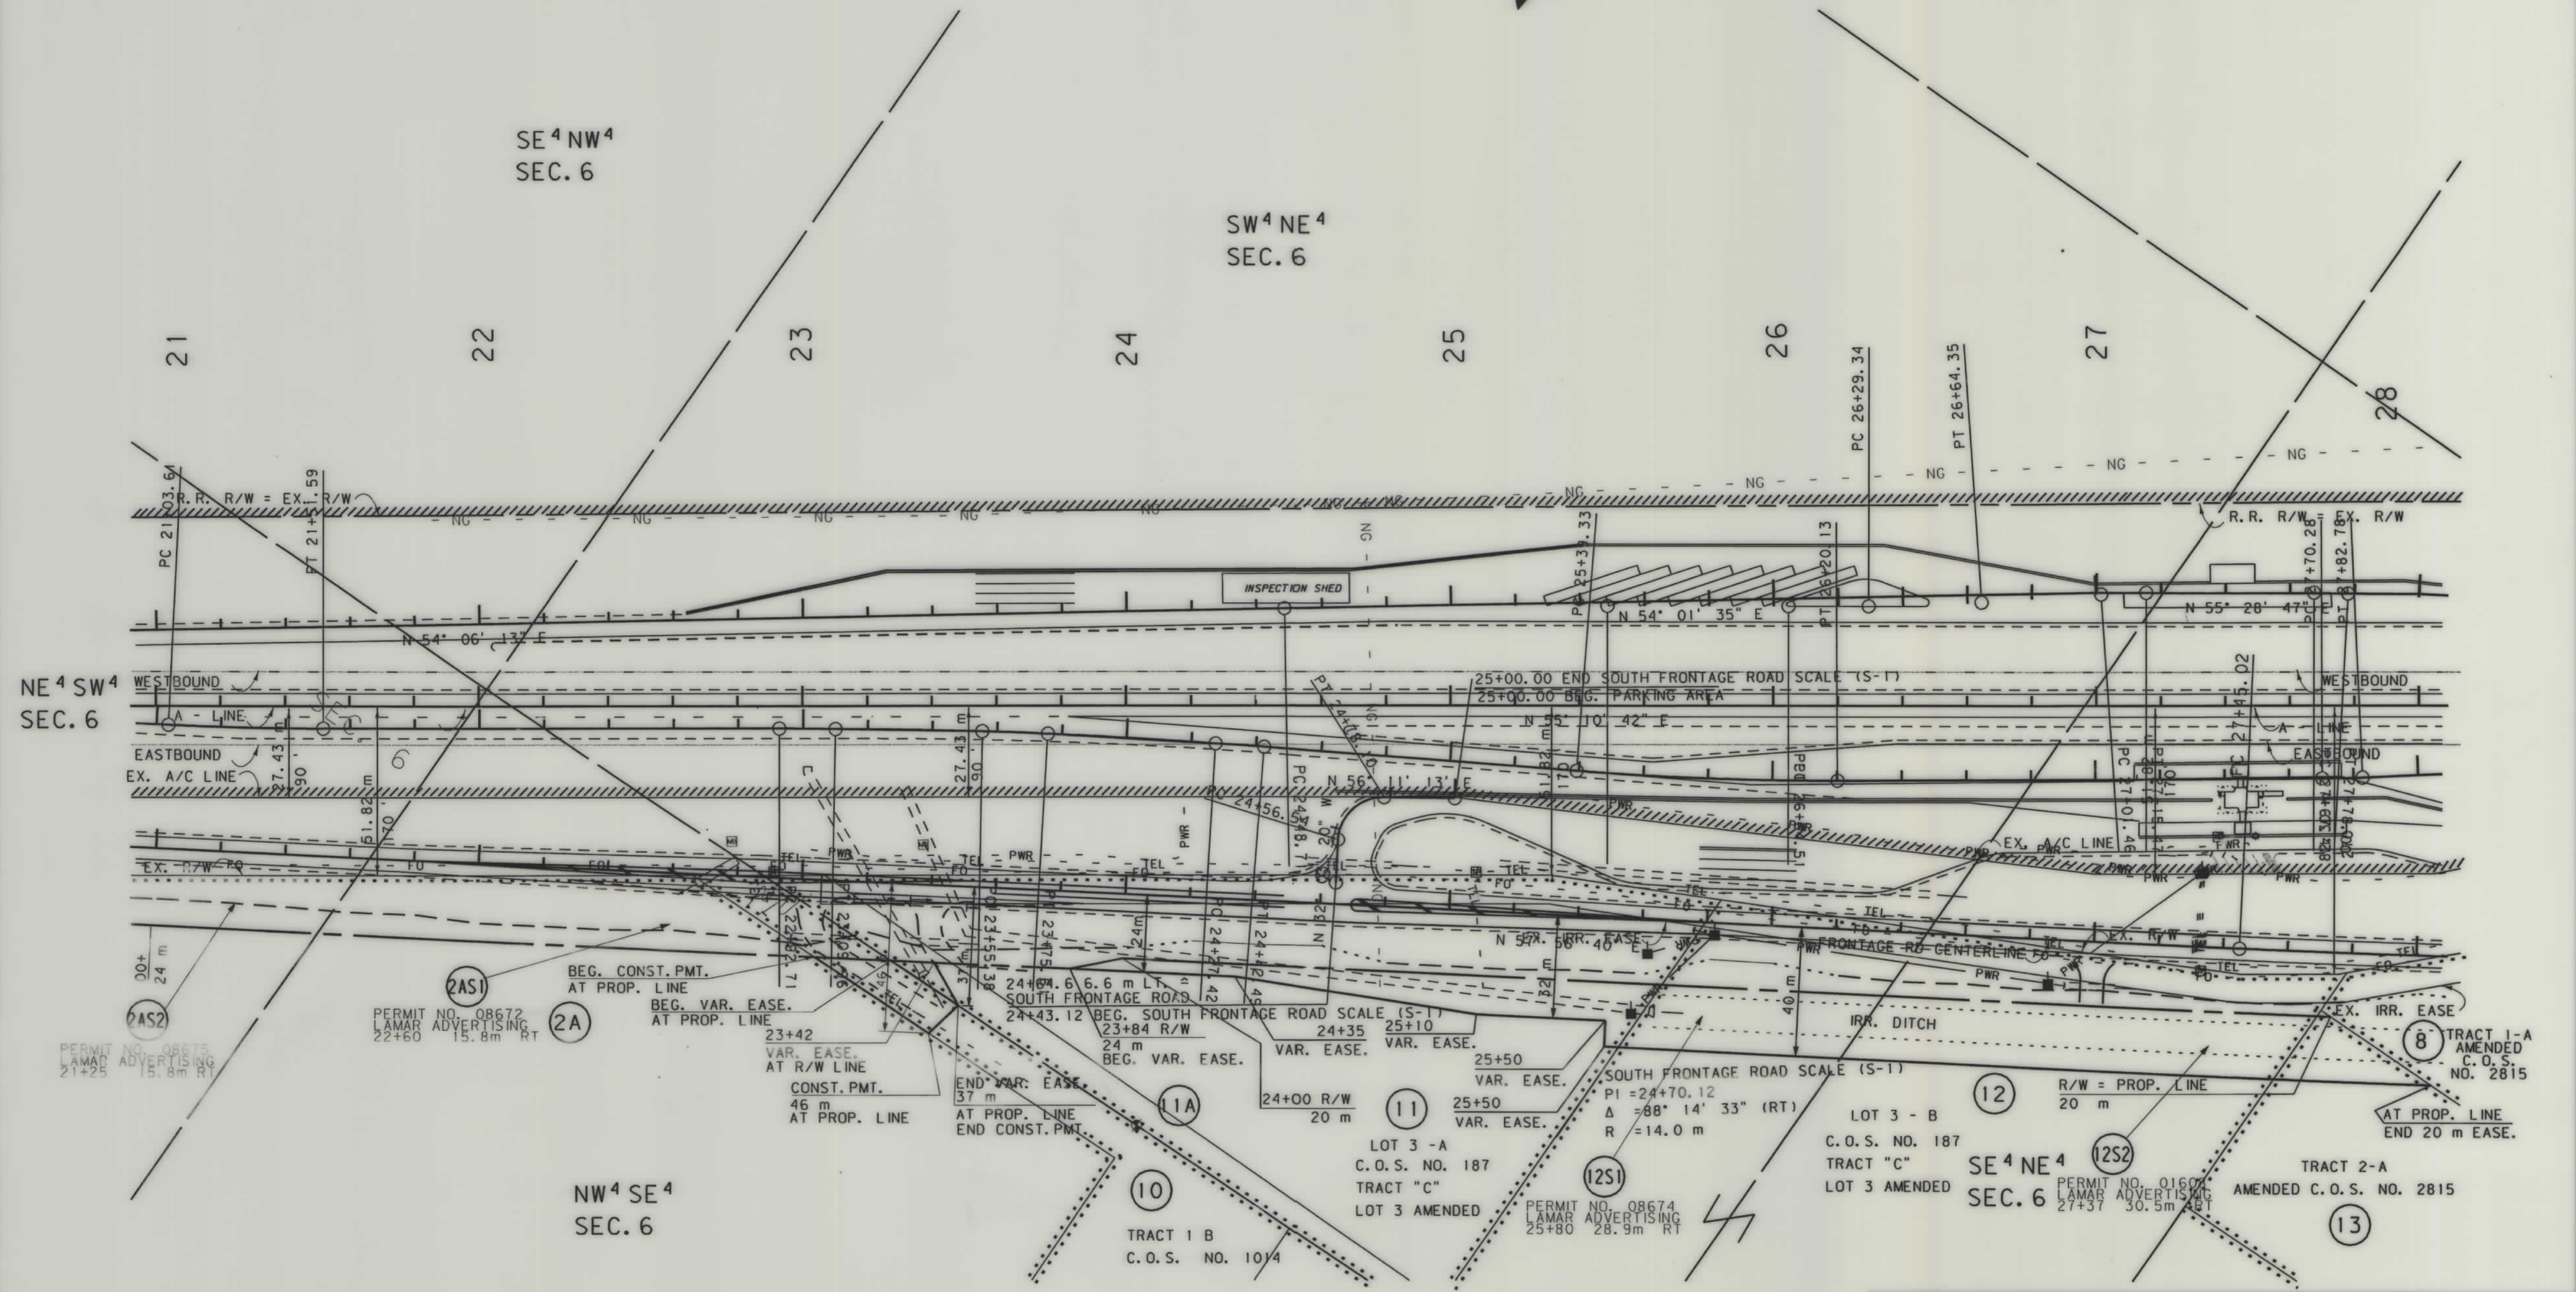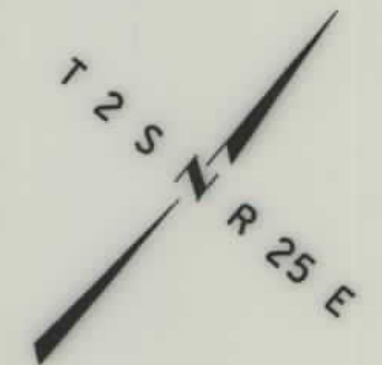

- NOTES: 1. ALL MEASUREMENTS ARE METRIC EXCEPT AS NOTED
2. THE PROPOSED R/W LINE WHERE A SPIRAL CURVE TRANSITION IS USED IS A CHORD RATHER THAN A CONCENTRIC CURVE.
3. THE ENGLISH AREAS ARE FOR INFORMATIONAL PURPOSES ONLY.

BACKSLOPE LIMITS INCLUDE ROUNDING	CUT SECTION
CONSTRUCTION LIMITS:	TOE OF FILL
FWHA/DOT APPROVAL	6-30-98
MAP REVISED	8-3-99 11-8-99 1-6-00
	11-16-00 11-27-00 12-6-00 1-22-01

MONTANA DEPARTMENT OF TRANSPORTATION

RIGHT OF WAY PLAN
YELLOWSTONE COUNTY


SCALE 1:1000

0 50M 100M

SEE SHEET NO. 2 FOR OWNERSHIP NAMES, ADDRESSES, AREAS, ETC.

STATE	RIGHT OF WAY ID.	SHEET NO.	TOTAL SHEETS
MONTANA	IM 90-8(141)439	10	11
PROJECT NUMBER 1797-141			
MOSSMAIN SCALE- BILLINGS			
(BILLINGS - SO FRONTAGE RD SECTION)			

U. S. GOVT.
LOT 1
SEC. 6

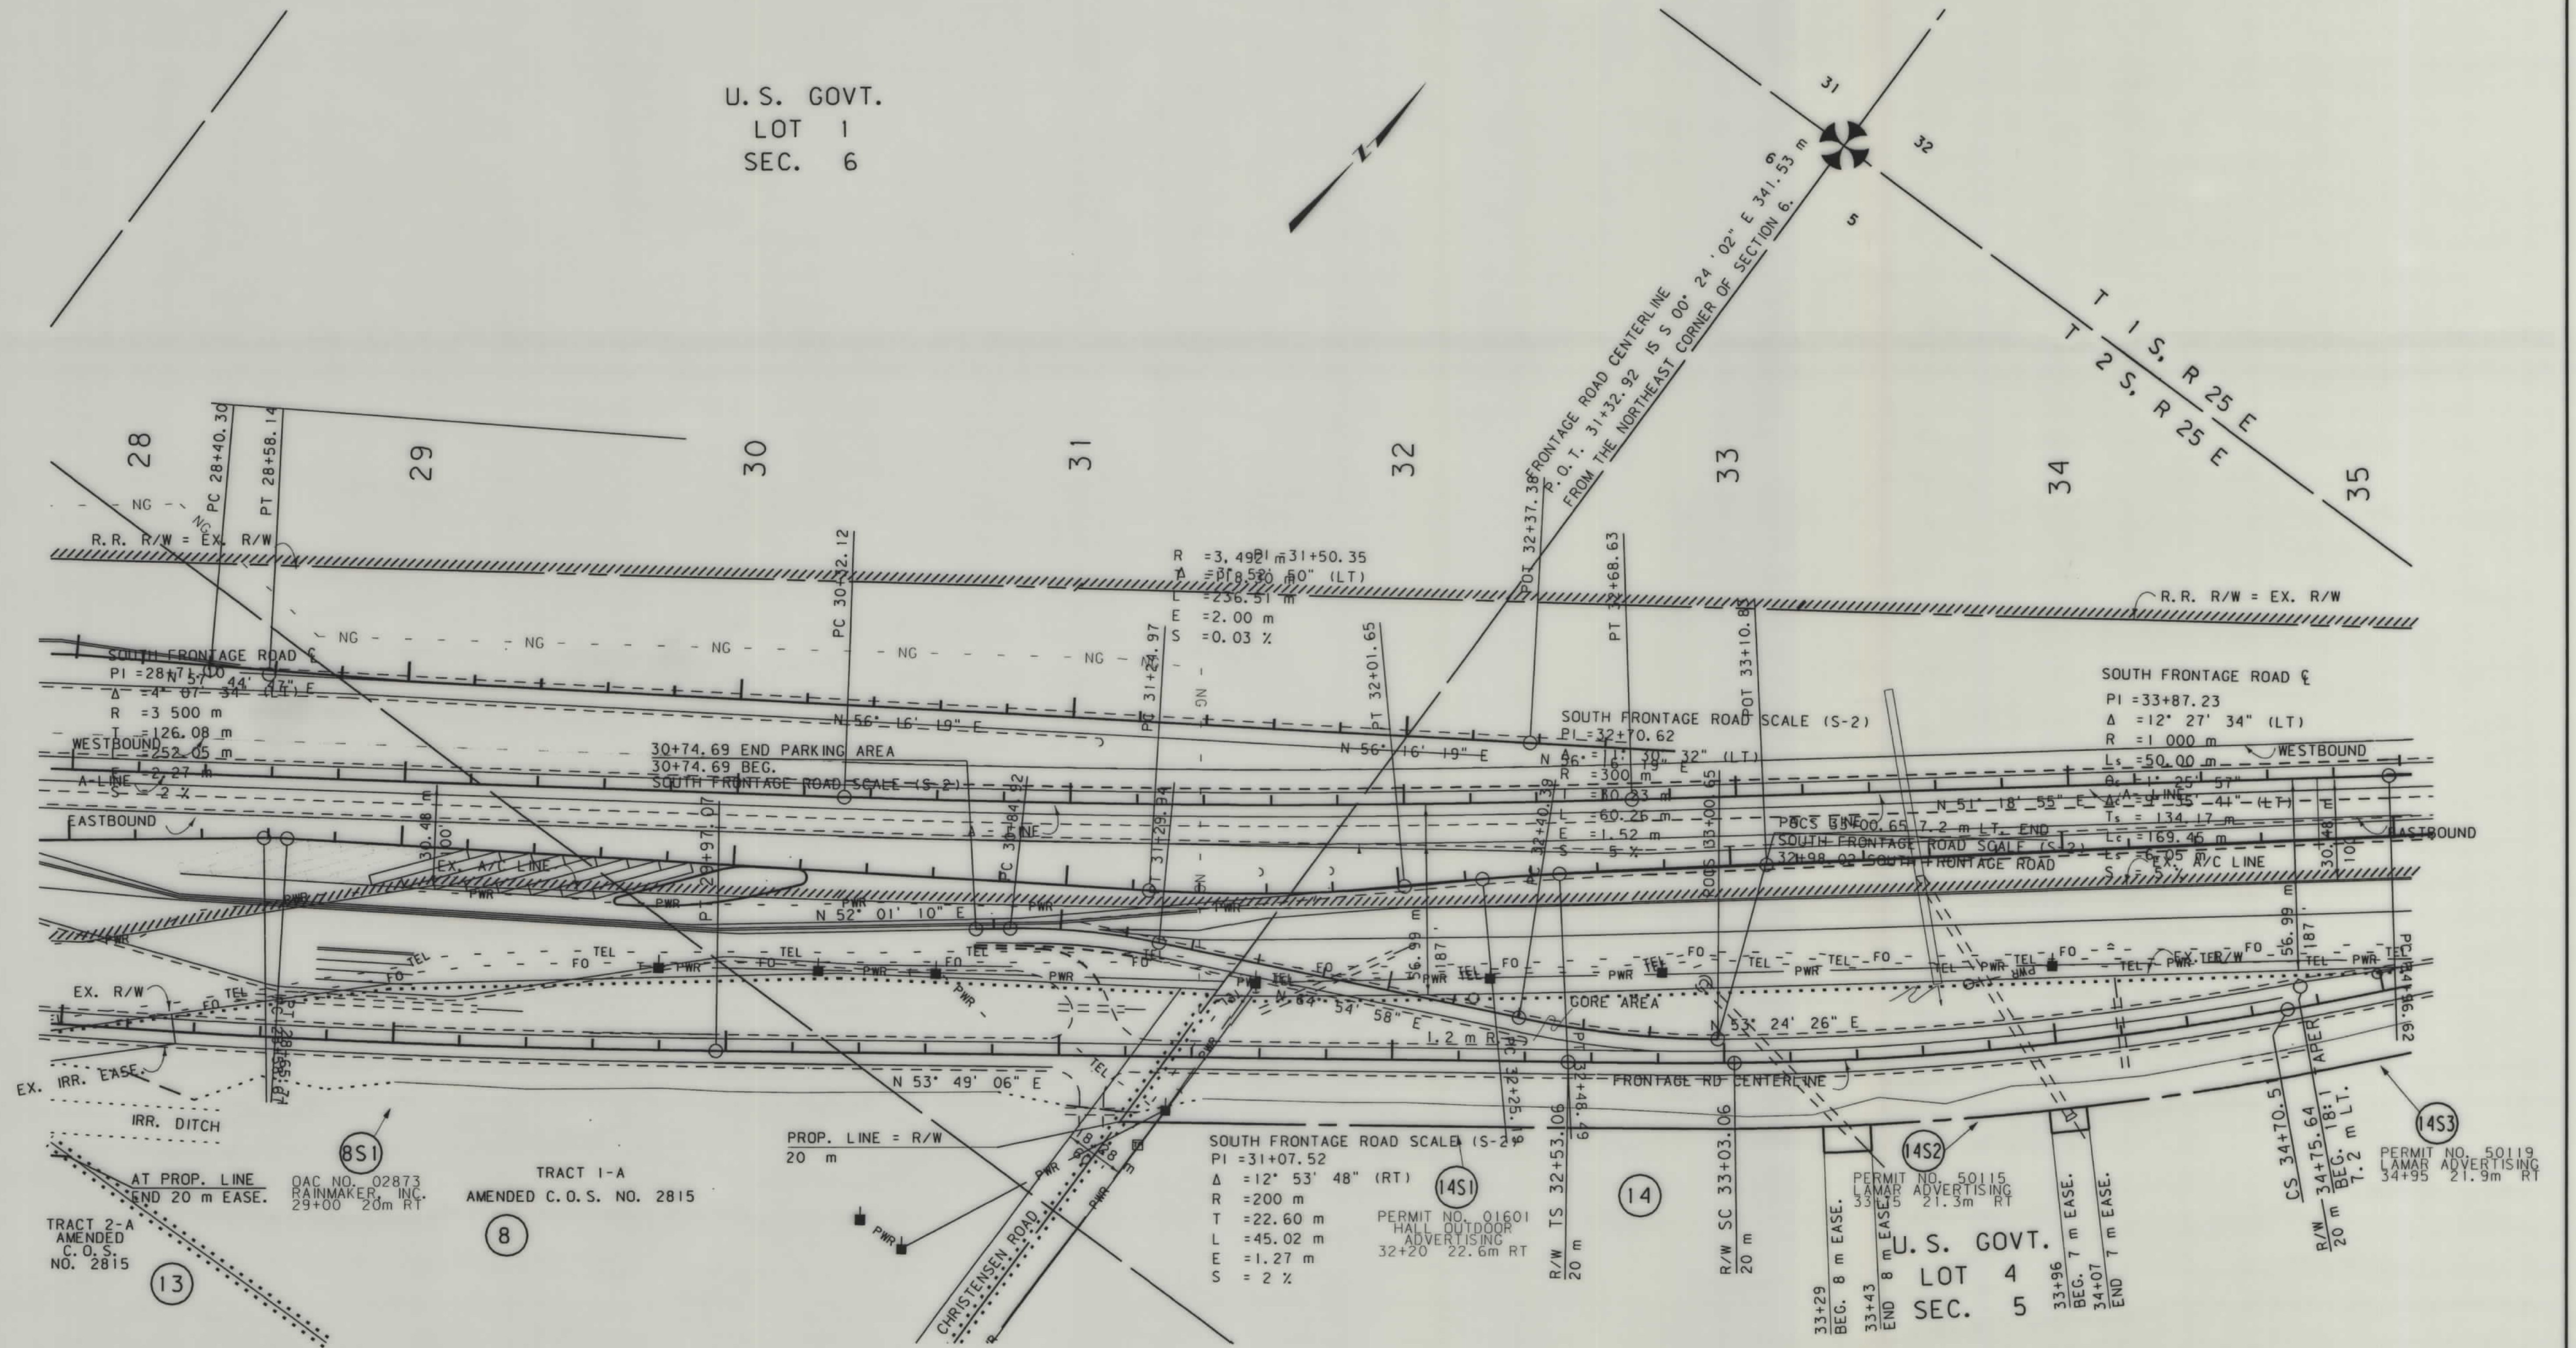

- NOTES: 1. ALL MEASUREMENTS ARE METRIC EXCEPT AS NOTED
2. THE PROPOSED R/W LINE WHERE A SPIRAL CURVE TRANSITION IS USED IS A CHORD RATHER THAN A CONCENTRIC CURVE.
3. THE ENGLISH AREAS ARE FOR INFORMATIONAL PURPOSES ONLY.

BACKSLOPE LIMITS INCLUDE ROUNDING	
CONSTRUCTION LIMITS:	
CUT SECTION	TOE OF FILL
FWHA/DOT APPROVAL	6-30-98
MAP REVISED	8-3-99 11-8-99
11-27-00	12-6-00 12-20-00

MONTANA
DEPARTMENT OF TRANSPORTATION

RIGHT OF WAY PLAN
YELLOWSTONE COUNTY
SCALE 1:1000

0 50M 100M

