


PLANS
NOT
TO
SCALE

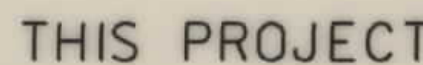

**RIGHT OF WAY PLAN OF
FEDERAL AID PROJECT NH 23-1(17)48 F
ALWOOD-N & S (SOUTH SECTION)
POWDER RIVER COUNTY**


13.2 Kilometers

SEE SHEET NO. 2 FOR OWNERSHIP
NAMES, ADDRESSES, AREAS, ETC.

PROPOSED RIGHT OF WAY LINE	
EXISTING RIGHT OF WAY LINE	
RAILROAD RIGHT OF WAY LINE	
CENTERLINE (C) OR PROJECTED LINE	
STK'D CENTERLINE	
SECTION LINE	
OWNERSHIP BOUNDARY	
FULL ACCESS CONTROL	
LIMITED ACCESS CONTROL	
EXISTING ACCESS CONTROL	
PRESENT TRAVELED WAY (P.T.W.)	
FENCE LINE	
EXISTING GUARDRAIL	
PROPOSED GUARDRAIL	
GATE IN FENCE	
CATTLE GUARD: EXIST. - PROPOSED	
SECTION CORNER	
1/4 SECTION CORNER	
CLOSING CORNER	
MEANDER CORNER	
CENTER OF SECTION	
RIGHT OF WAY MONUMENT	
PROPERTY CORNER PIN	
POWER POLE IN PLACE	
TELEPHONE POLE IN PLACE	
TELEGRAPH POLE IN PLACE	
LIGHT POLE	
PROPOSED CULVERT	
EXISTING CULVERT	
OUTLET DITCH	
INLET DITCH	
EXISTING DITCH	
CHANNEL CHANGES	
DITCH BLOCK	
RIPRAP	
BRIDGES	
RAILROADS	
PARCEL NUMBERS	
APPROACH: EXIST.- PROPOSED	

ASSOCIATED PROJECT ID.
NH 23-2(20)56 F CONST. F 23-1(16)48F P.E.

RELATED PROJECTS
FAP 156 C

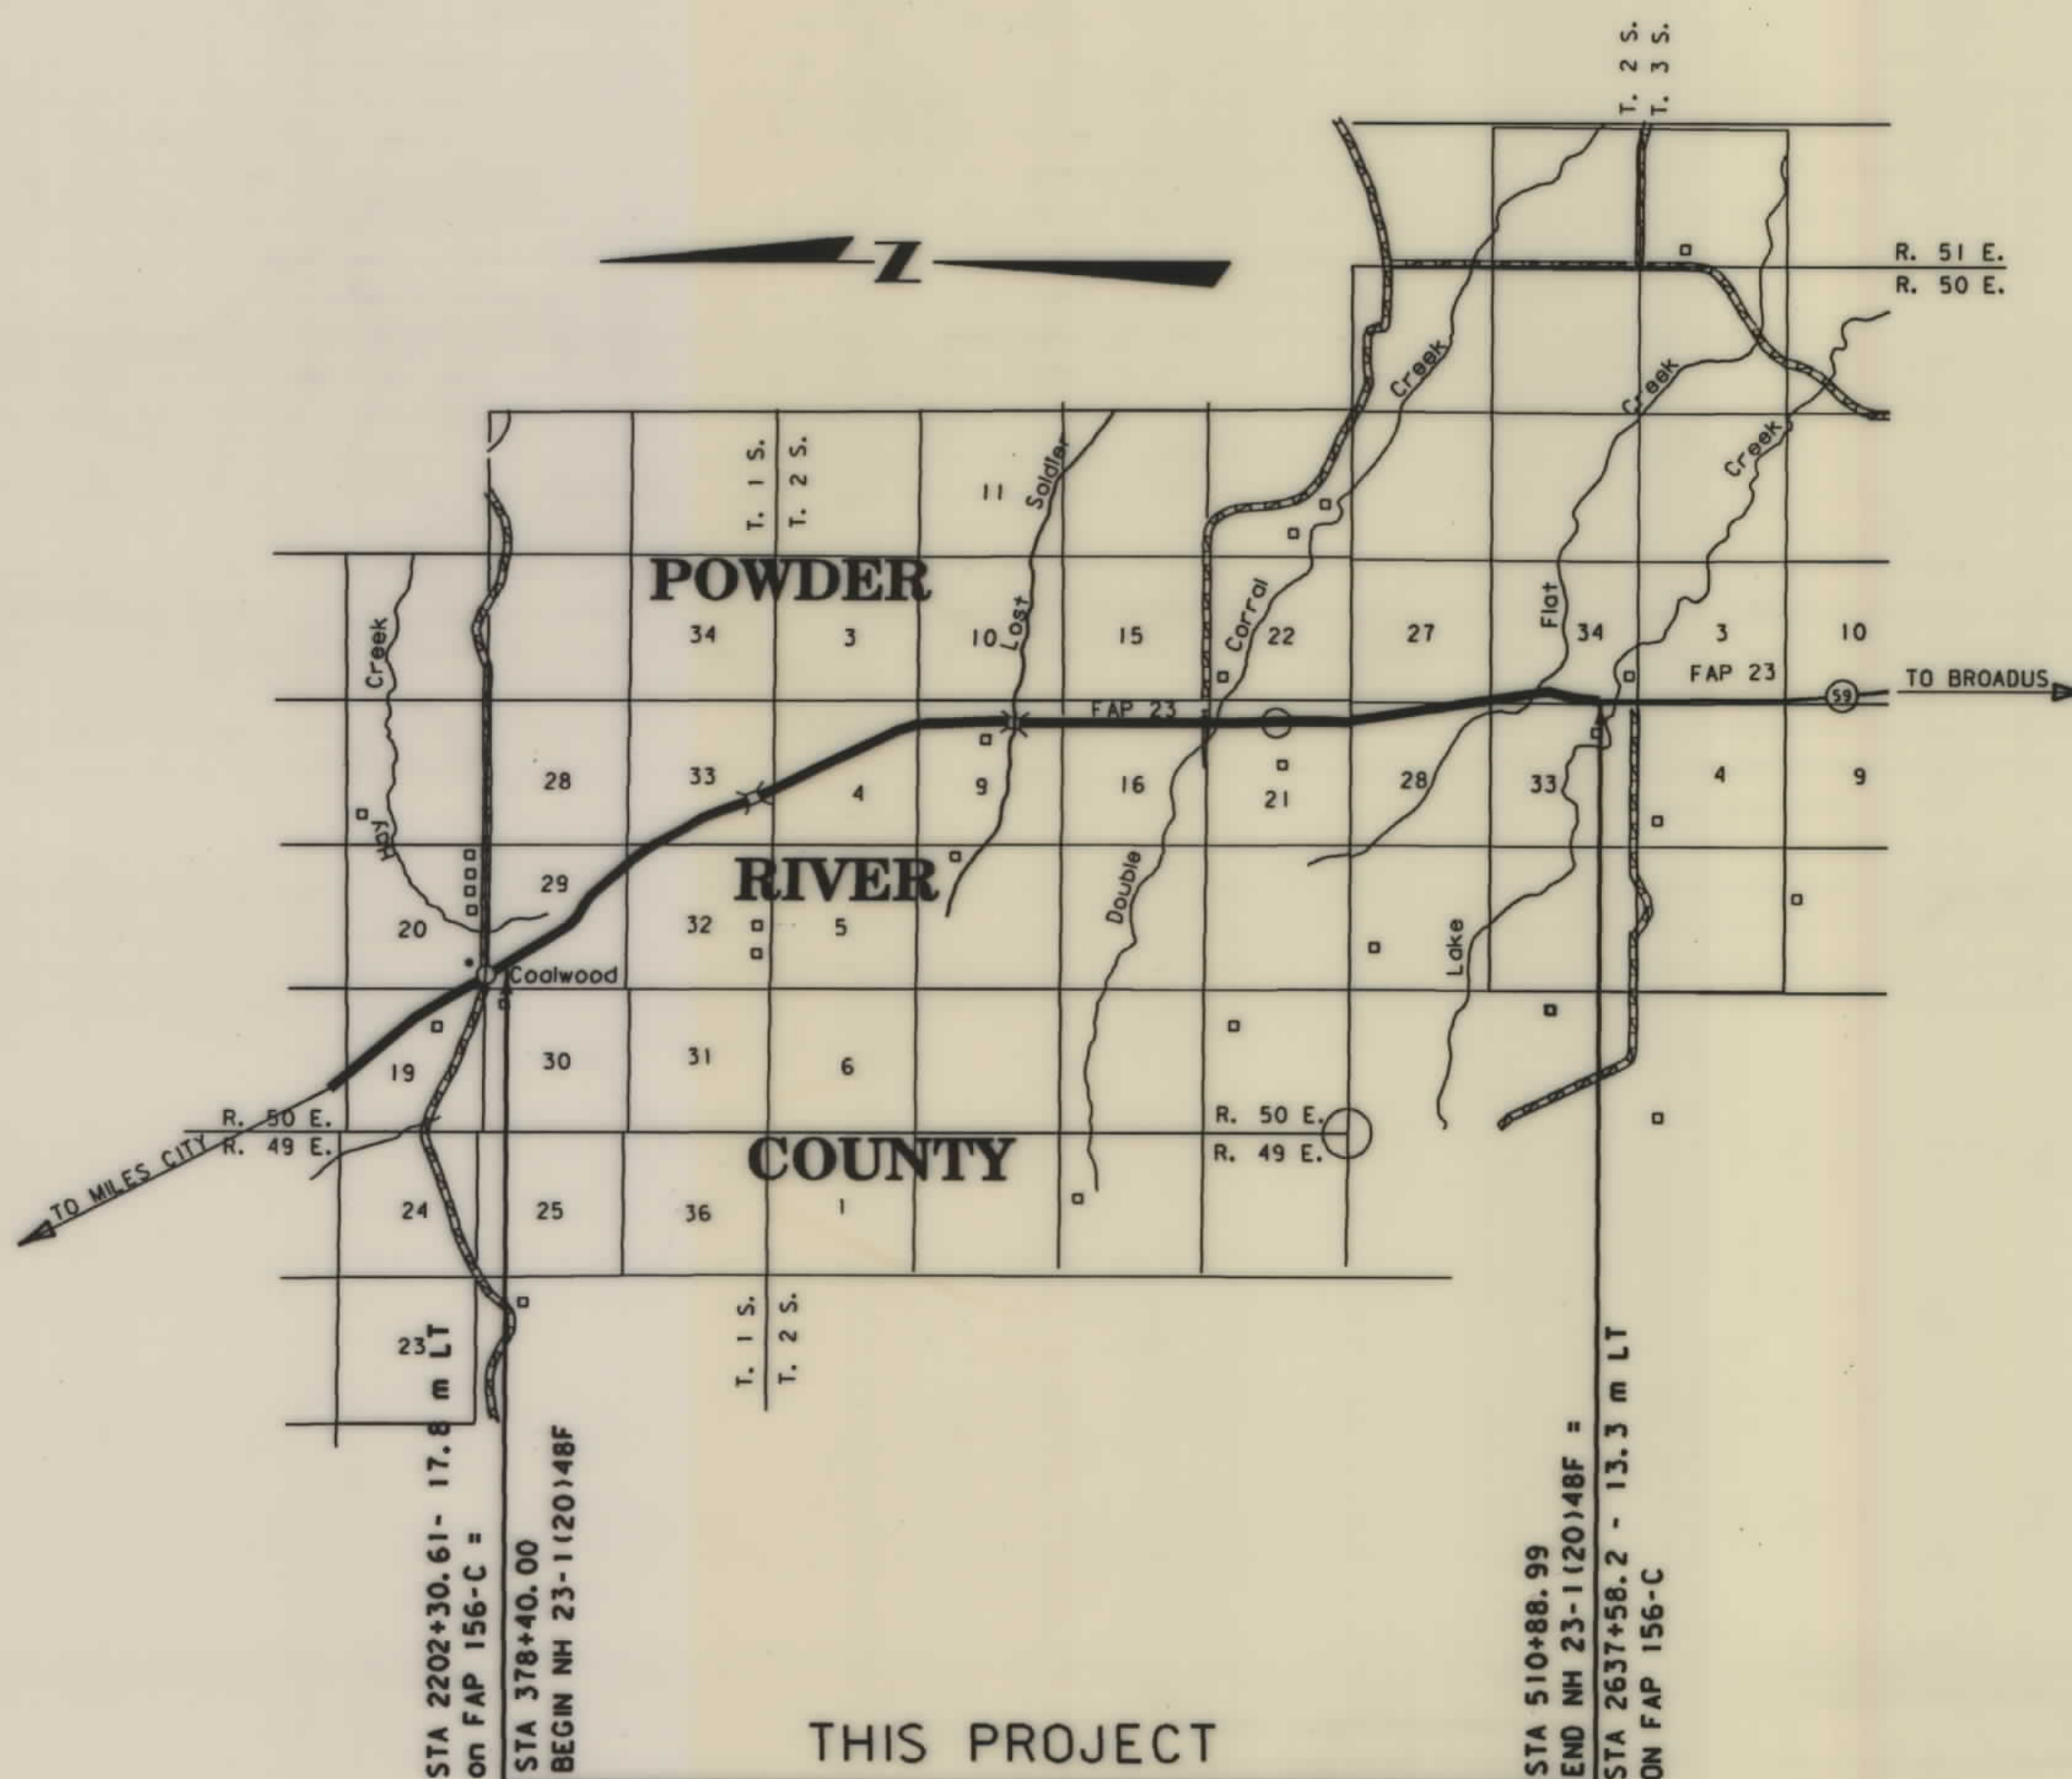

THIS PROJECT

NOTES: 1. ALL MEASUREMENTS ARE METRIC EXCEPT AS NOTED

MONTANA DEPARTMENT
OF TRANSPORTATION

11:43:04
19 OCT 2000
U2125

11:43:04
19 OCT 2000
U2125

MONTANA
CADD

31

... \A824T1. ROW

BACKSLOPE LIMITS INCLUDE ROUNDING
CONSTRUCTION LIMITS:

CUT SECTION
TOE OF FILL

TOP OF CUT
DITCH BOTTOM

FHWA/DOT APPROVAL 7-16-99

MAP REVISED 9-10-99 10-14-99 10-19-00

MONTANA
DEPARTMENT OF TRANSPORTATION

RIGHT OF WAY PLAN
POWDER RIVER COUNTY


SCALE 1:1000

A horizontal graphic scale bar with alternating black and white segments. It is marked with '0' at the left end, '50M' in the middle, and '100M' at the right end.

NH 23-1(1/4)8 F SHI 2 OF 22

SEE SHEET NO.2 FOR OWNERSHIP NAMES, ADDRESSES, AREAS, ETC.

STATE	RIGHT OF WAY ID.	SHEET NO.	TOTAL SHEETS
MONTANA	NH 23-1(17)48 F	3	22
PROJECT NUMBER 1824-017			
COALWOOD-N & S (COALWOOD SOUTH SECTION)			

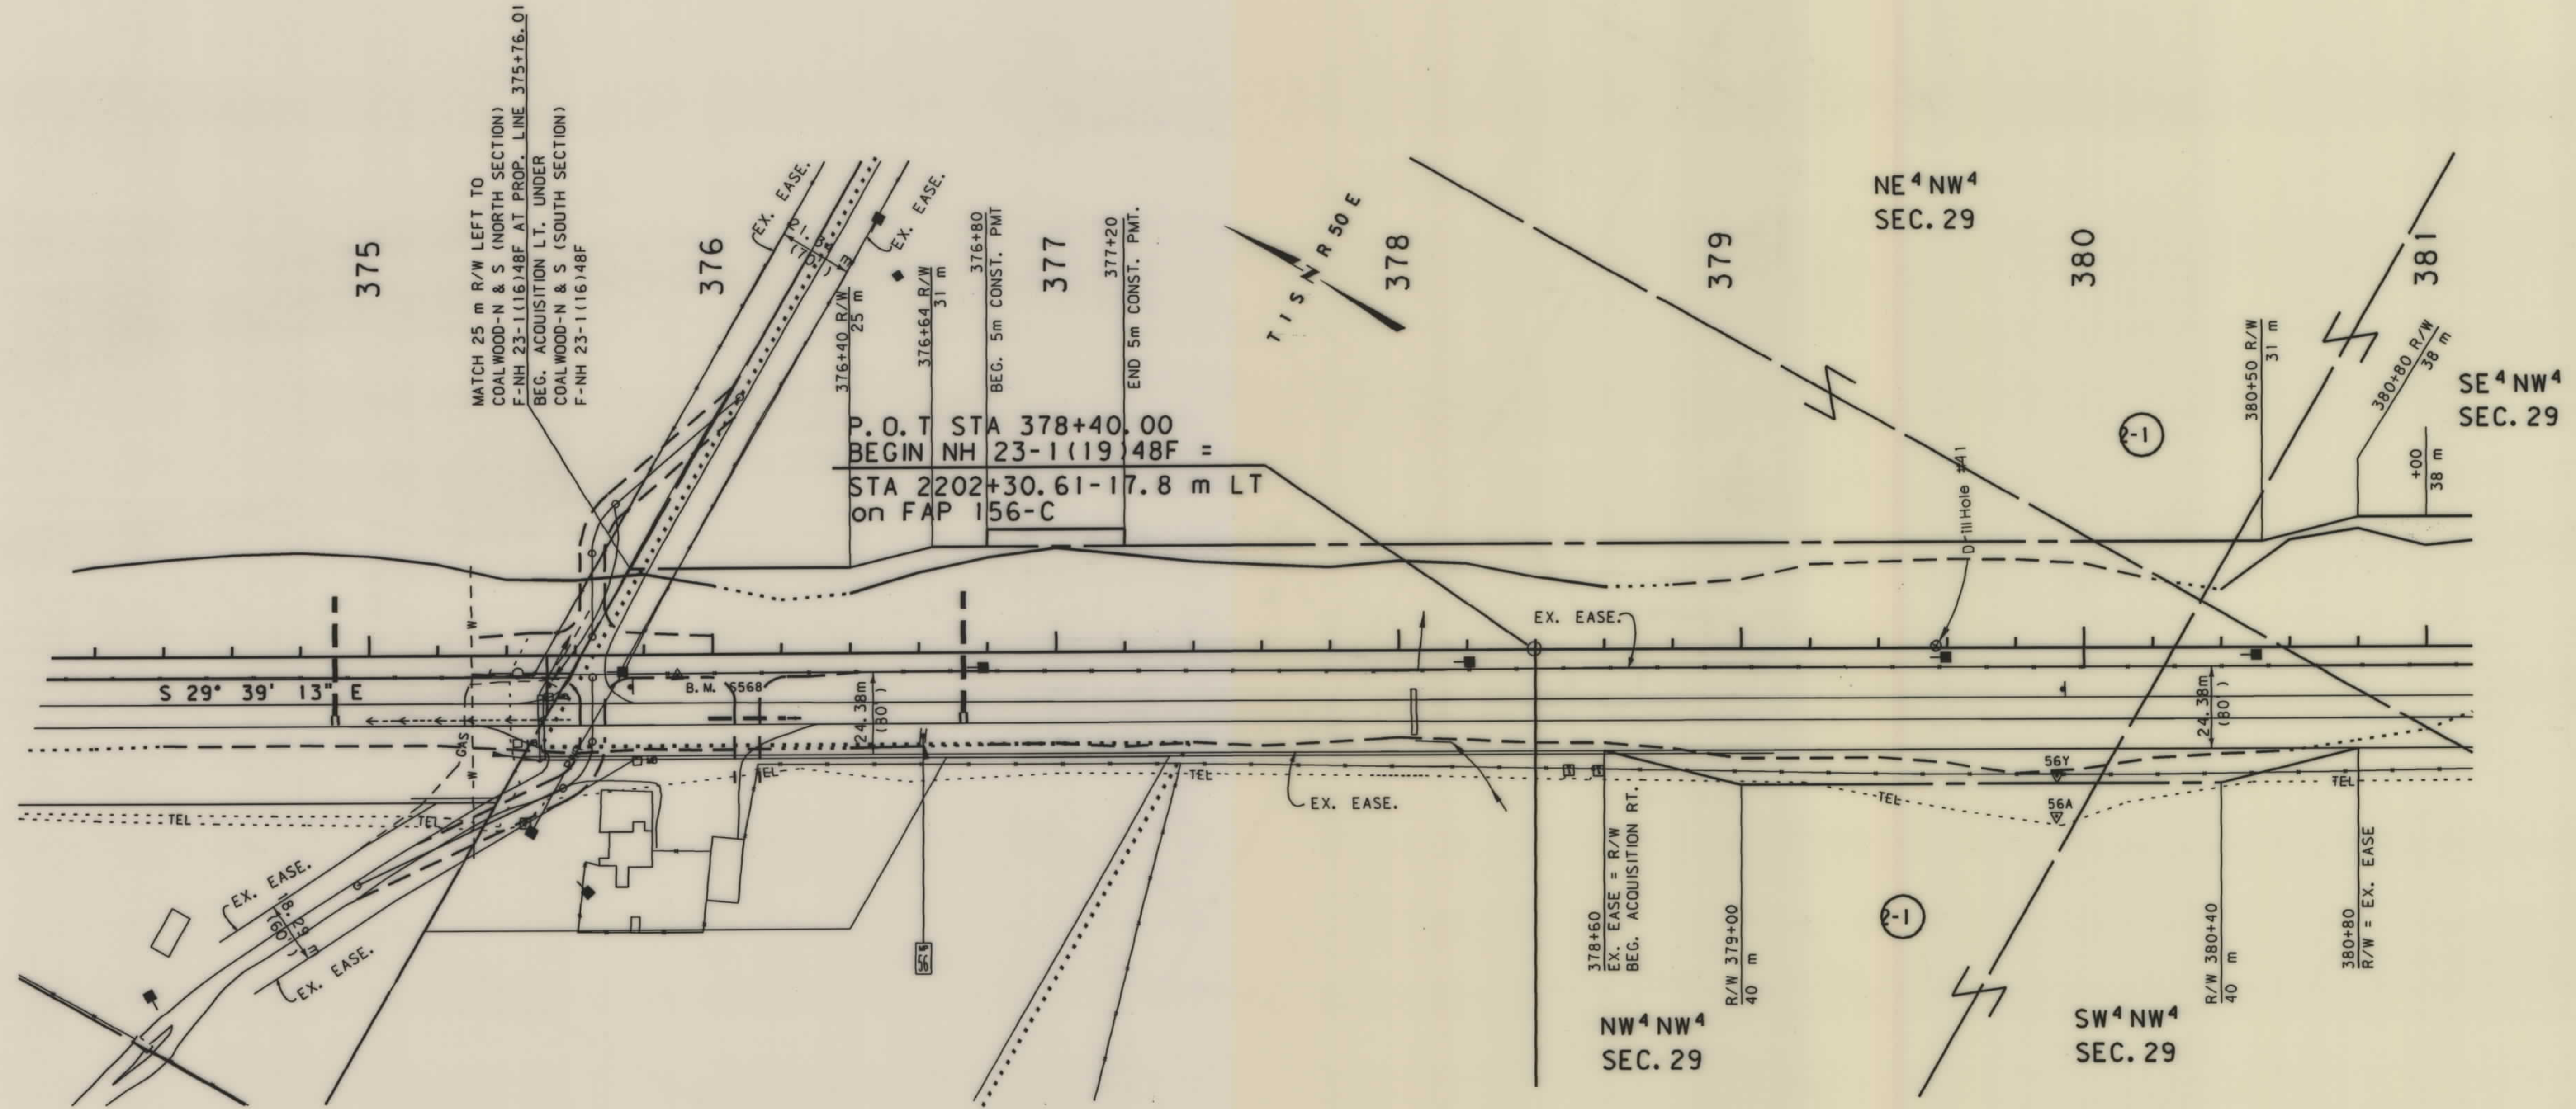

- NOTES: 1. ALL MEASUREMENTS ARE METRIC EXCEPT AS NOTED
2. THE PROPOSED R/W LINE WHERE A SPIRAL CURVE TRANSITION IS USED IS A CHORD RATHER THAN A CONCENTRIC CURVE.


BACKSLOPE LIMITS INCLUDE ROUNDING	CONSTRUCTION LIMITS:
FWHA/DOT APPROVAL 7-16-99	CUT SECTION TOE OF FILL
MAP REVISED 9-10-99	

MONTANA DEPARTMENT OF TRANSPORTATION
RIGHT OF WAY PLAN POWDER RIVER COUNTY
SCALE 1"=100'
0 50M 100M

.ROW

SEE SHEET NO.2 FOR OWNERSHIP NAMES, ADDRESSES, AREAS, ETC.

STATE	RIGHT OF WAY ID.	SHEET NO.	TOTAL SHEETS
MONTANA	NH 23-1(17)48 F	4	22
PROJECT NUMBER 1824-017			
COALWOOD-N & S (COALWOOD SOUTH SECTION)			

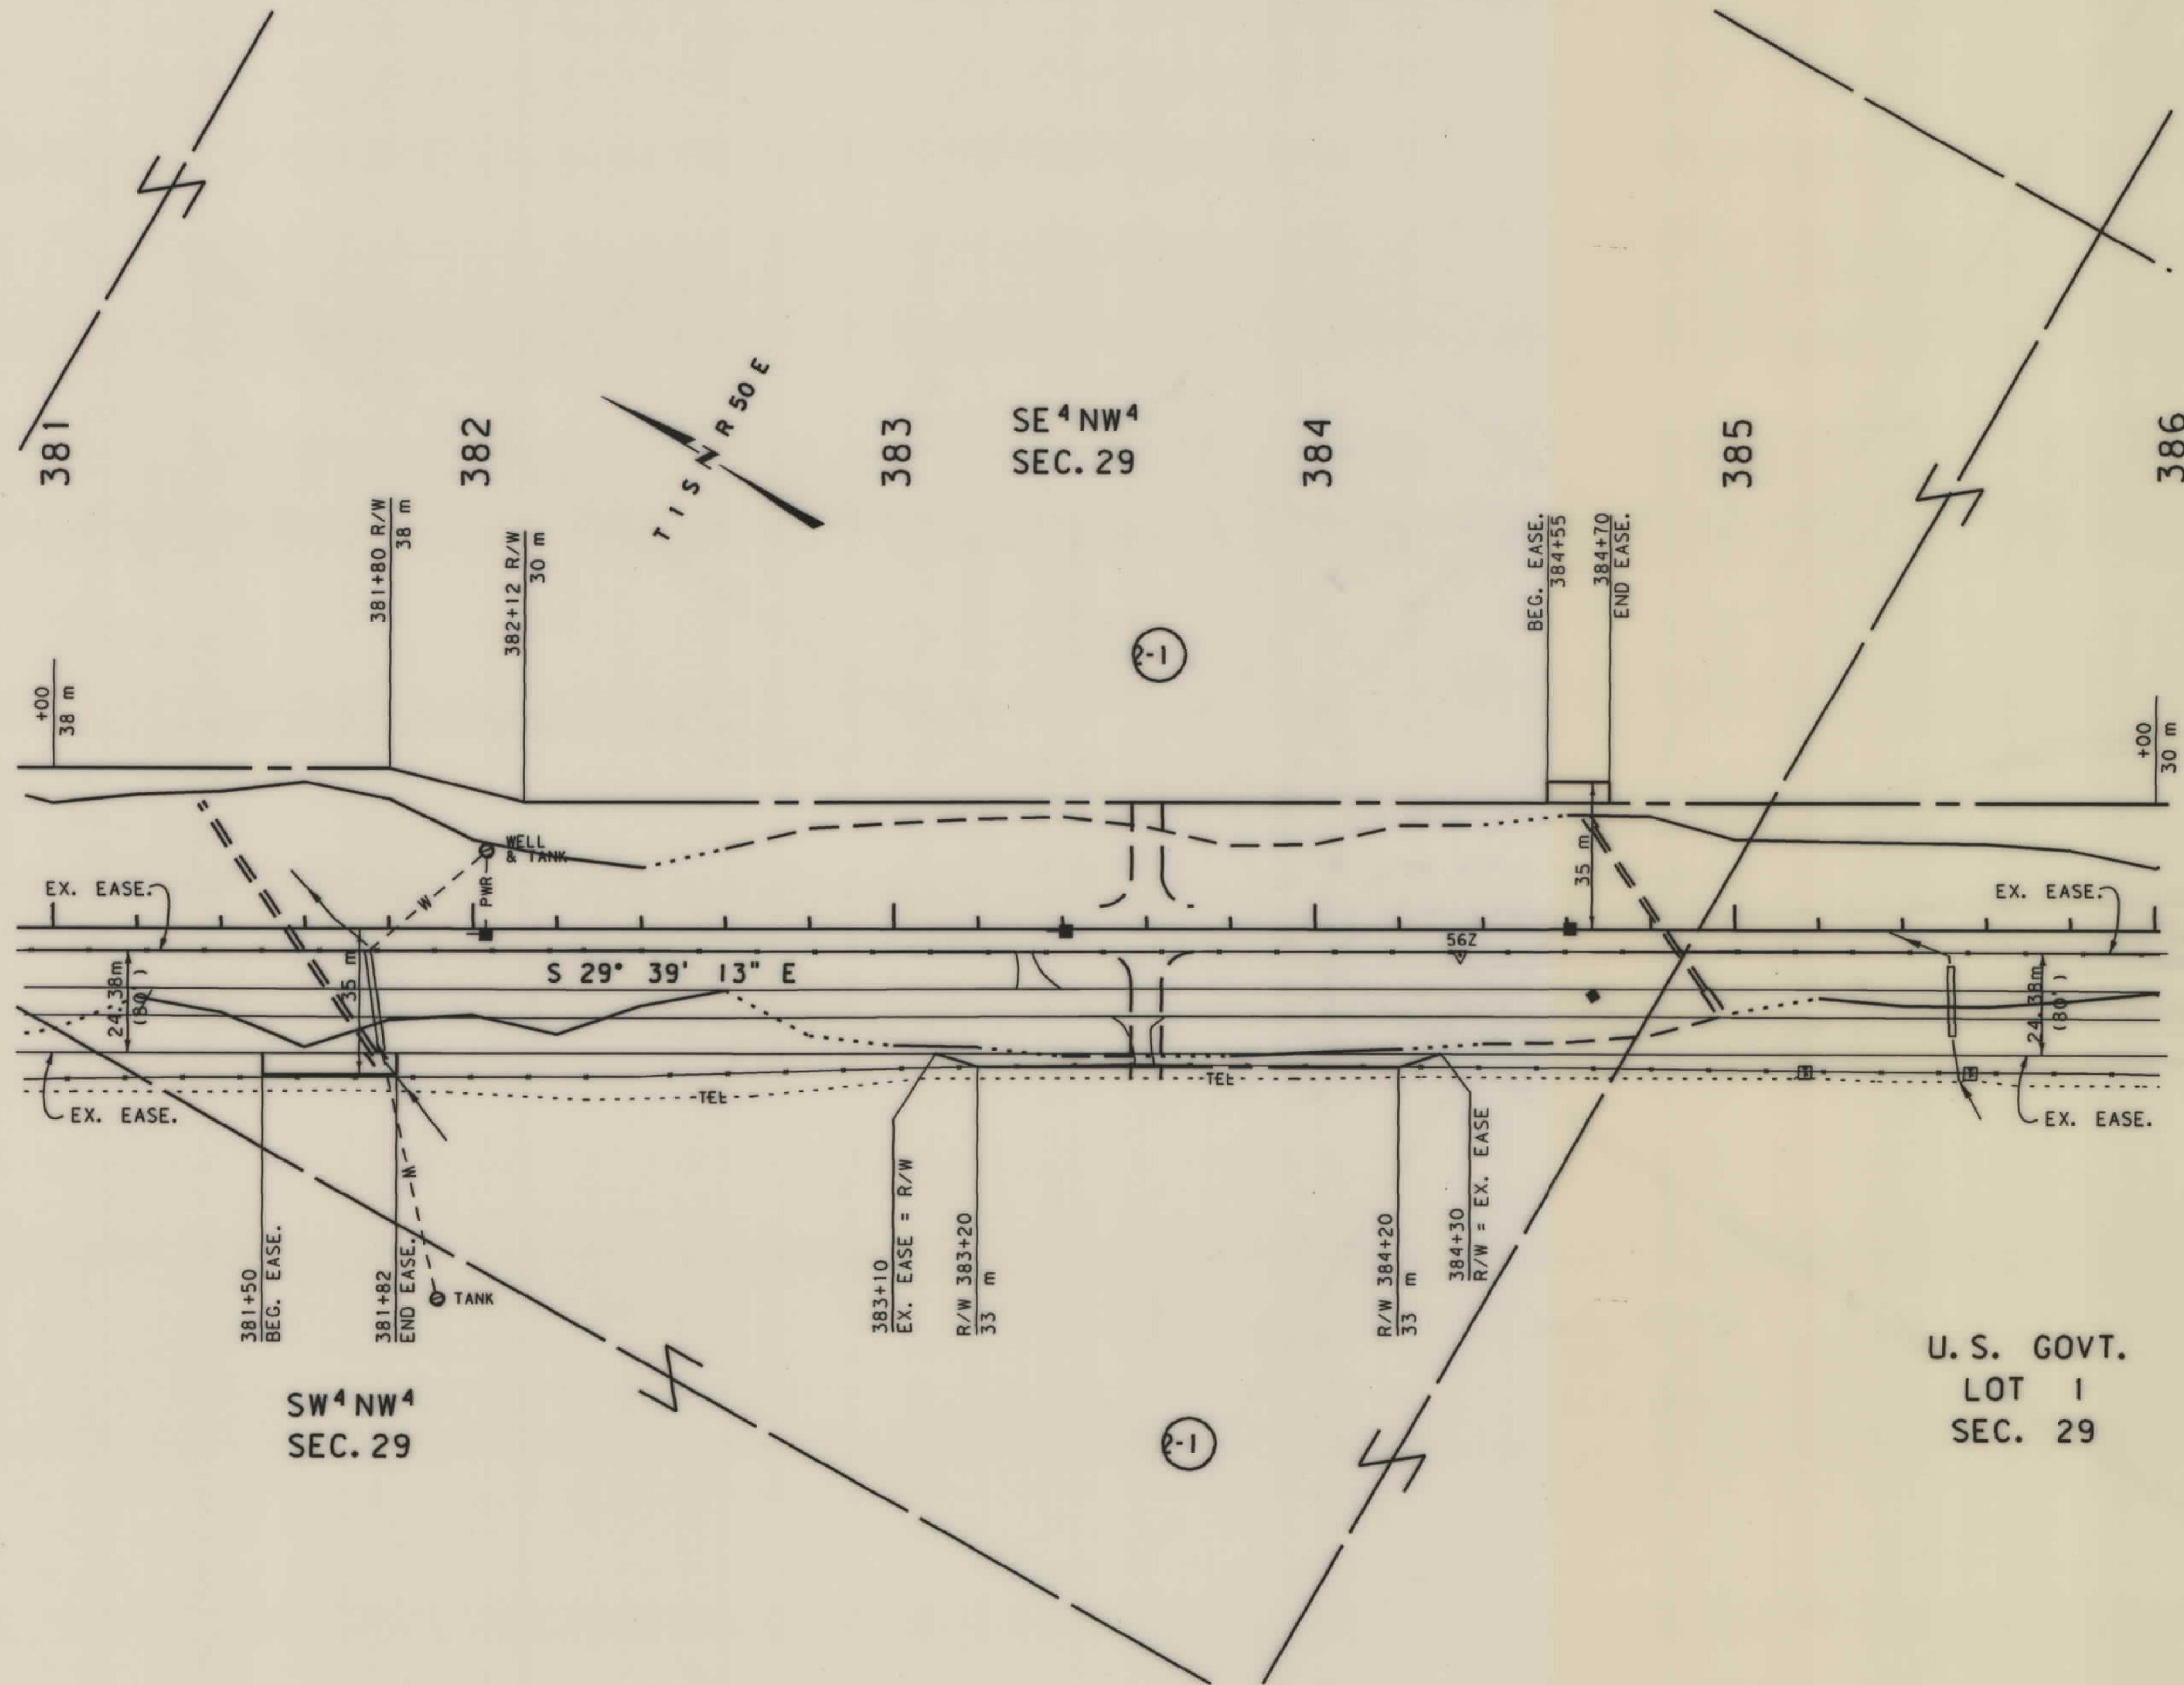

- NOTES: 1. ALL MEASUREMENTS ARE METRIC EXCEPT AS NOTED
2. THE PROPOSED R/W LINE WHERE A SPIRAL CURVE TRANSITION IS USED IS A CHORD RATHER THAN A CONCENTRIC CURVE.


BACKSLOPE LIMITS INCLUDE ROUNDING	
CONSTRUCTION LIMITS:	CUT SECTION TOE OF FILL
FHWA/DOT APPROVAL	7-16-99
MAP REVISED	9-10-99

MONTANA
DEPARTMENT OF TRANSPORTATION
RIGHT OF WAY PLAN
POWDER RIVER COUNTY
SCALE 1:1000



SEE SHEET NO.2 FOR OWNERSHIP NAMES, ADDRESSES, AREAS, ETC.


STATE	RIGHT OF WAY ID.	SHEET NO.	TOTAL SHEETS
MONTANA	NH 23-1(17)48 F	5	22
PROJECT NUMBER 1824-017			
COALWOOD-N & S (COALWOOD SOUTH SECTION)			

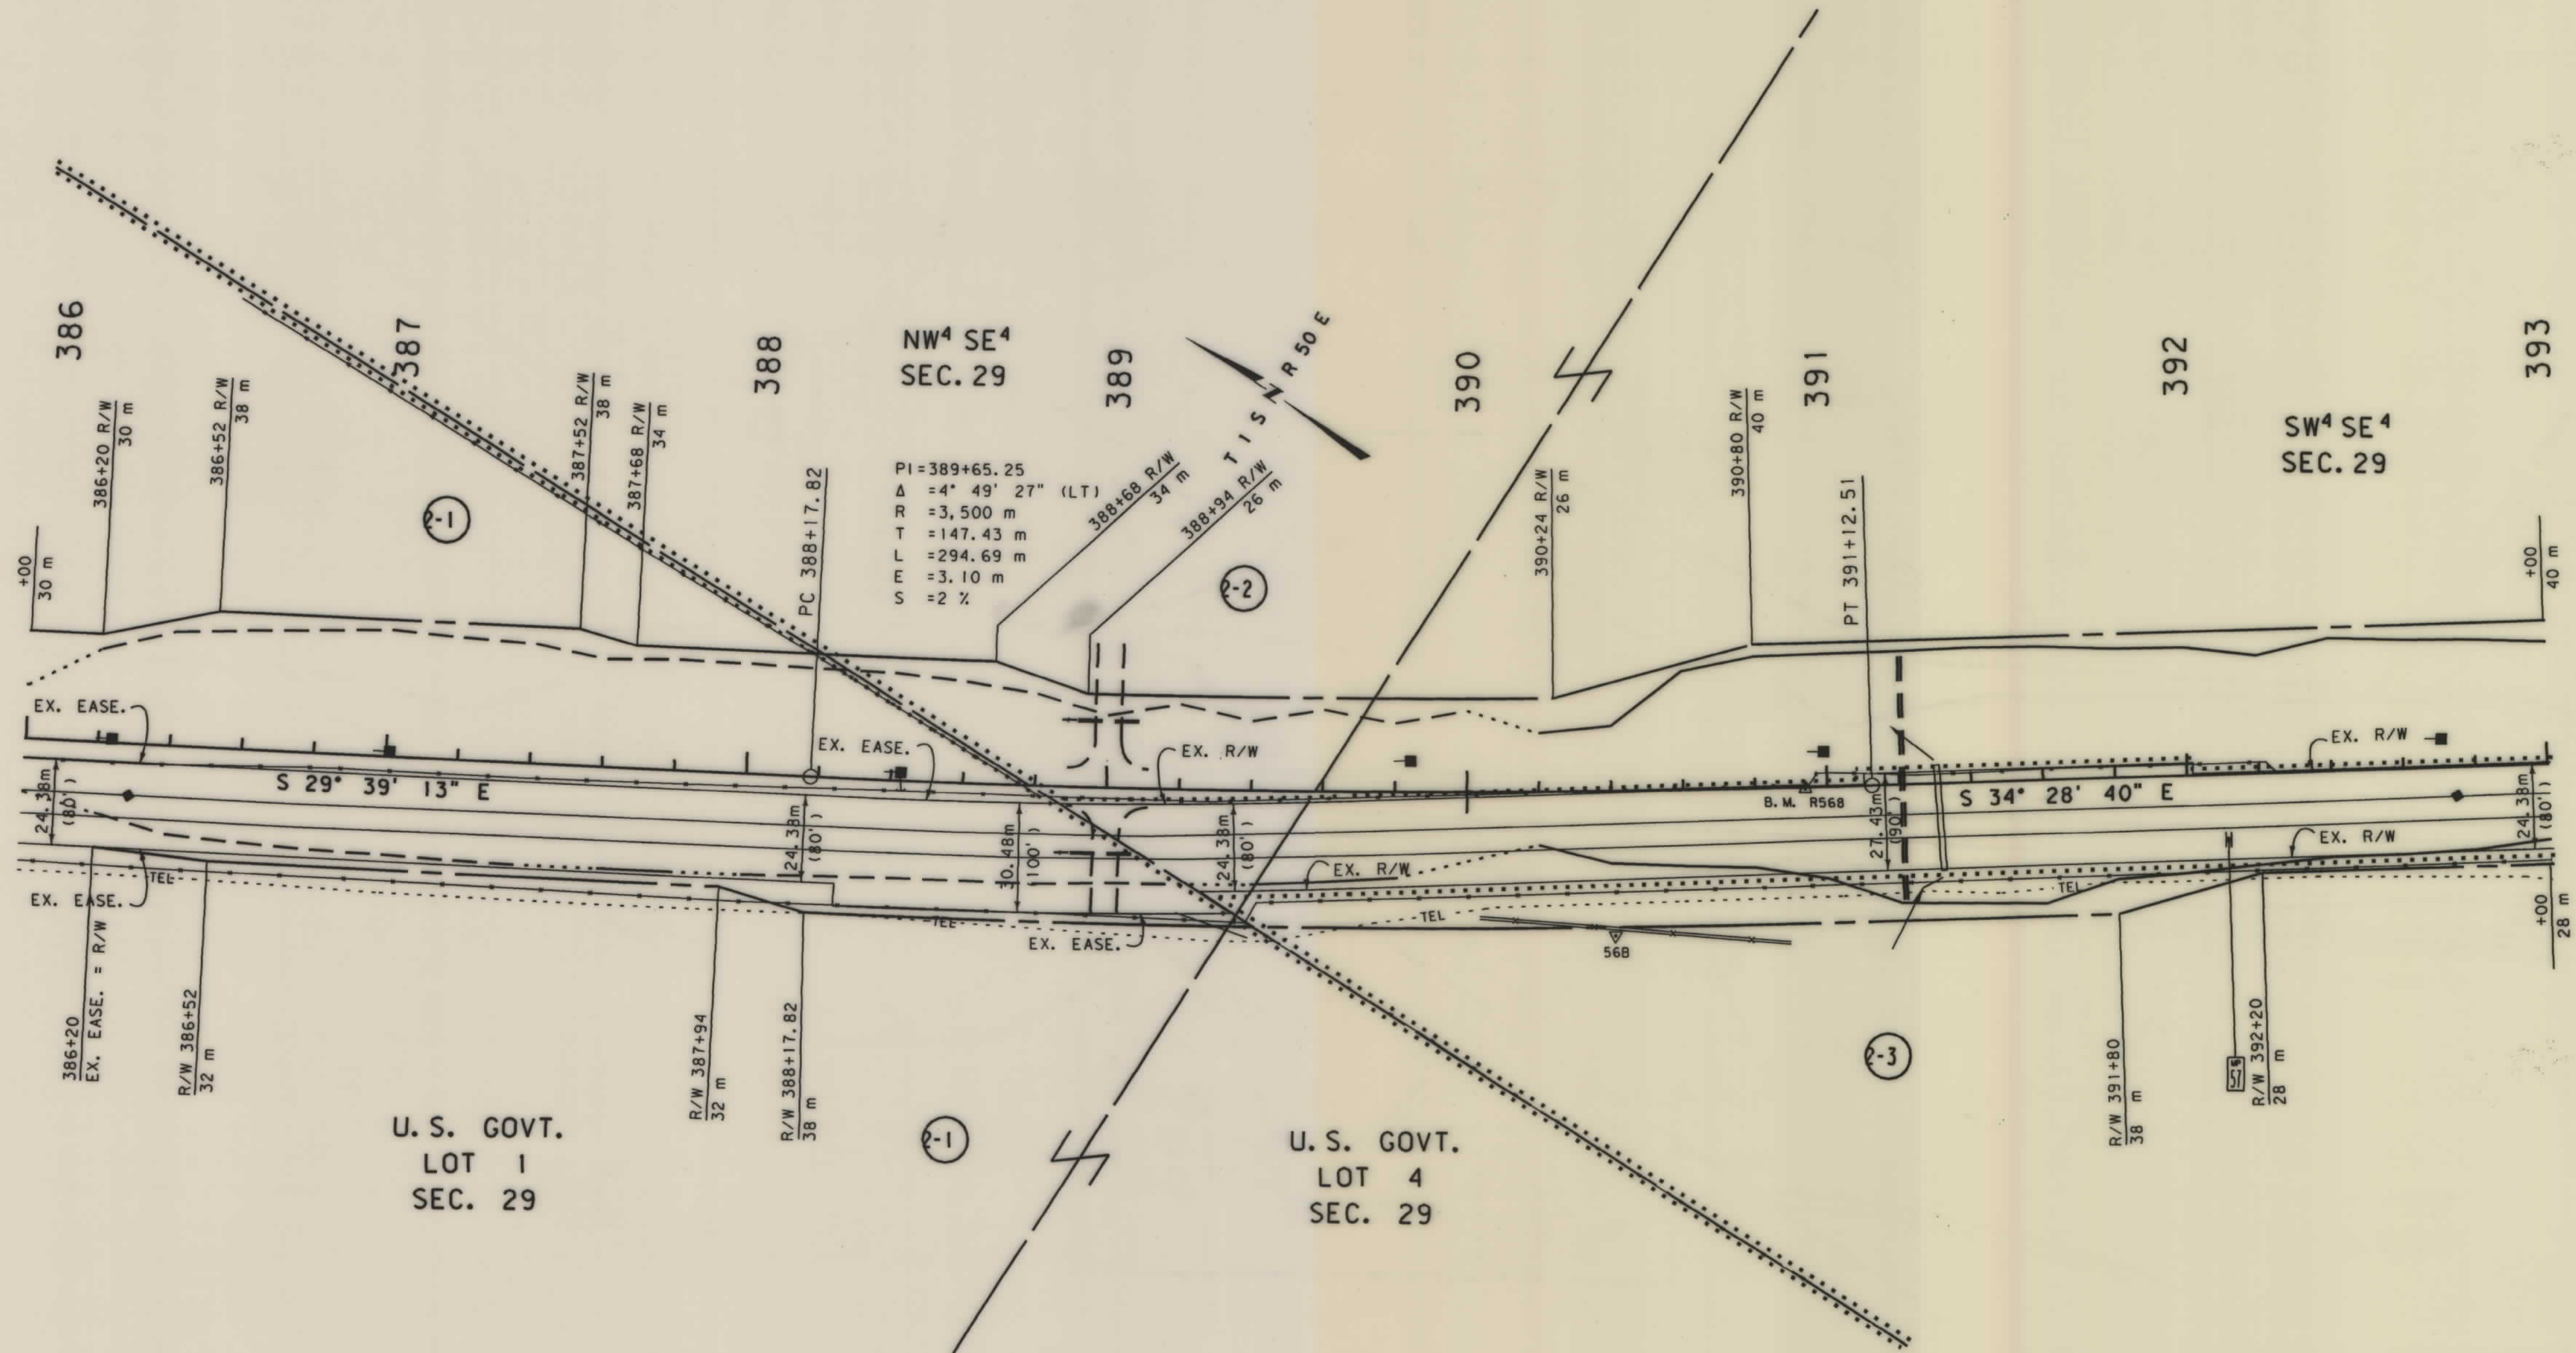

- NOTES: 1. ALL MEASUREMENTS ARE METRIC EXCEPT AS NOTED
2. THE PROPOSED R/W LINE WHERE A SPIRAL CURVE TRANSITION IS USED IS A CHORD RATHER THAN A CONCENTRIC CURVE.

BACKSLOPE LIMITS INCLUDE ROUNDING	
CONSTRUCTION LIMITS:	
CUT SECTION	TOE OF FILL
FHWA/DOT APPROVAL 7-16-99	
MAP REVISED 9-10-99	


MONTANA
DEPARTMENT OF TRANSPORTATION
RIGHT OF WAY PLAN
POWDER RIVER COUNTY
SCALE 1:1000

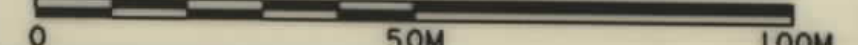

. ROW

SEE SHEET NO. 2 FOR OWNERSHIP NAMES, ADDRESSES, AREAS, ETC.

STATE	RIGHT OF WAY ID.	SHEET	TOTAL
		NO.	SHEET
MONTANA	NH 23-1(17)48 F	6	22
PROJECT NUMBER 1824-017			
COALWOOD-N & S (COALWOOD SOUTH SECTION)			

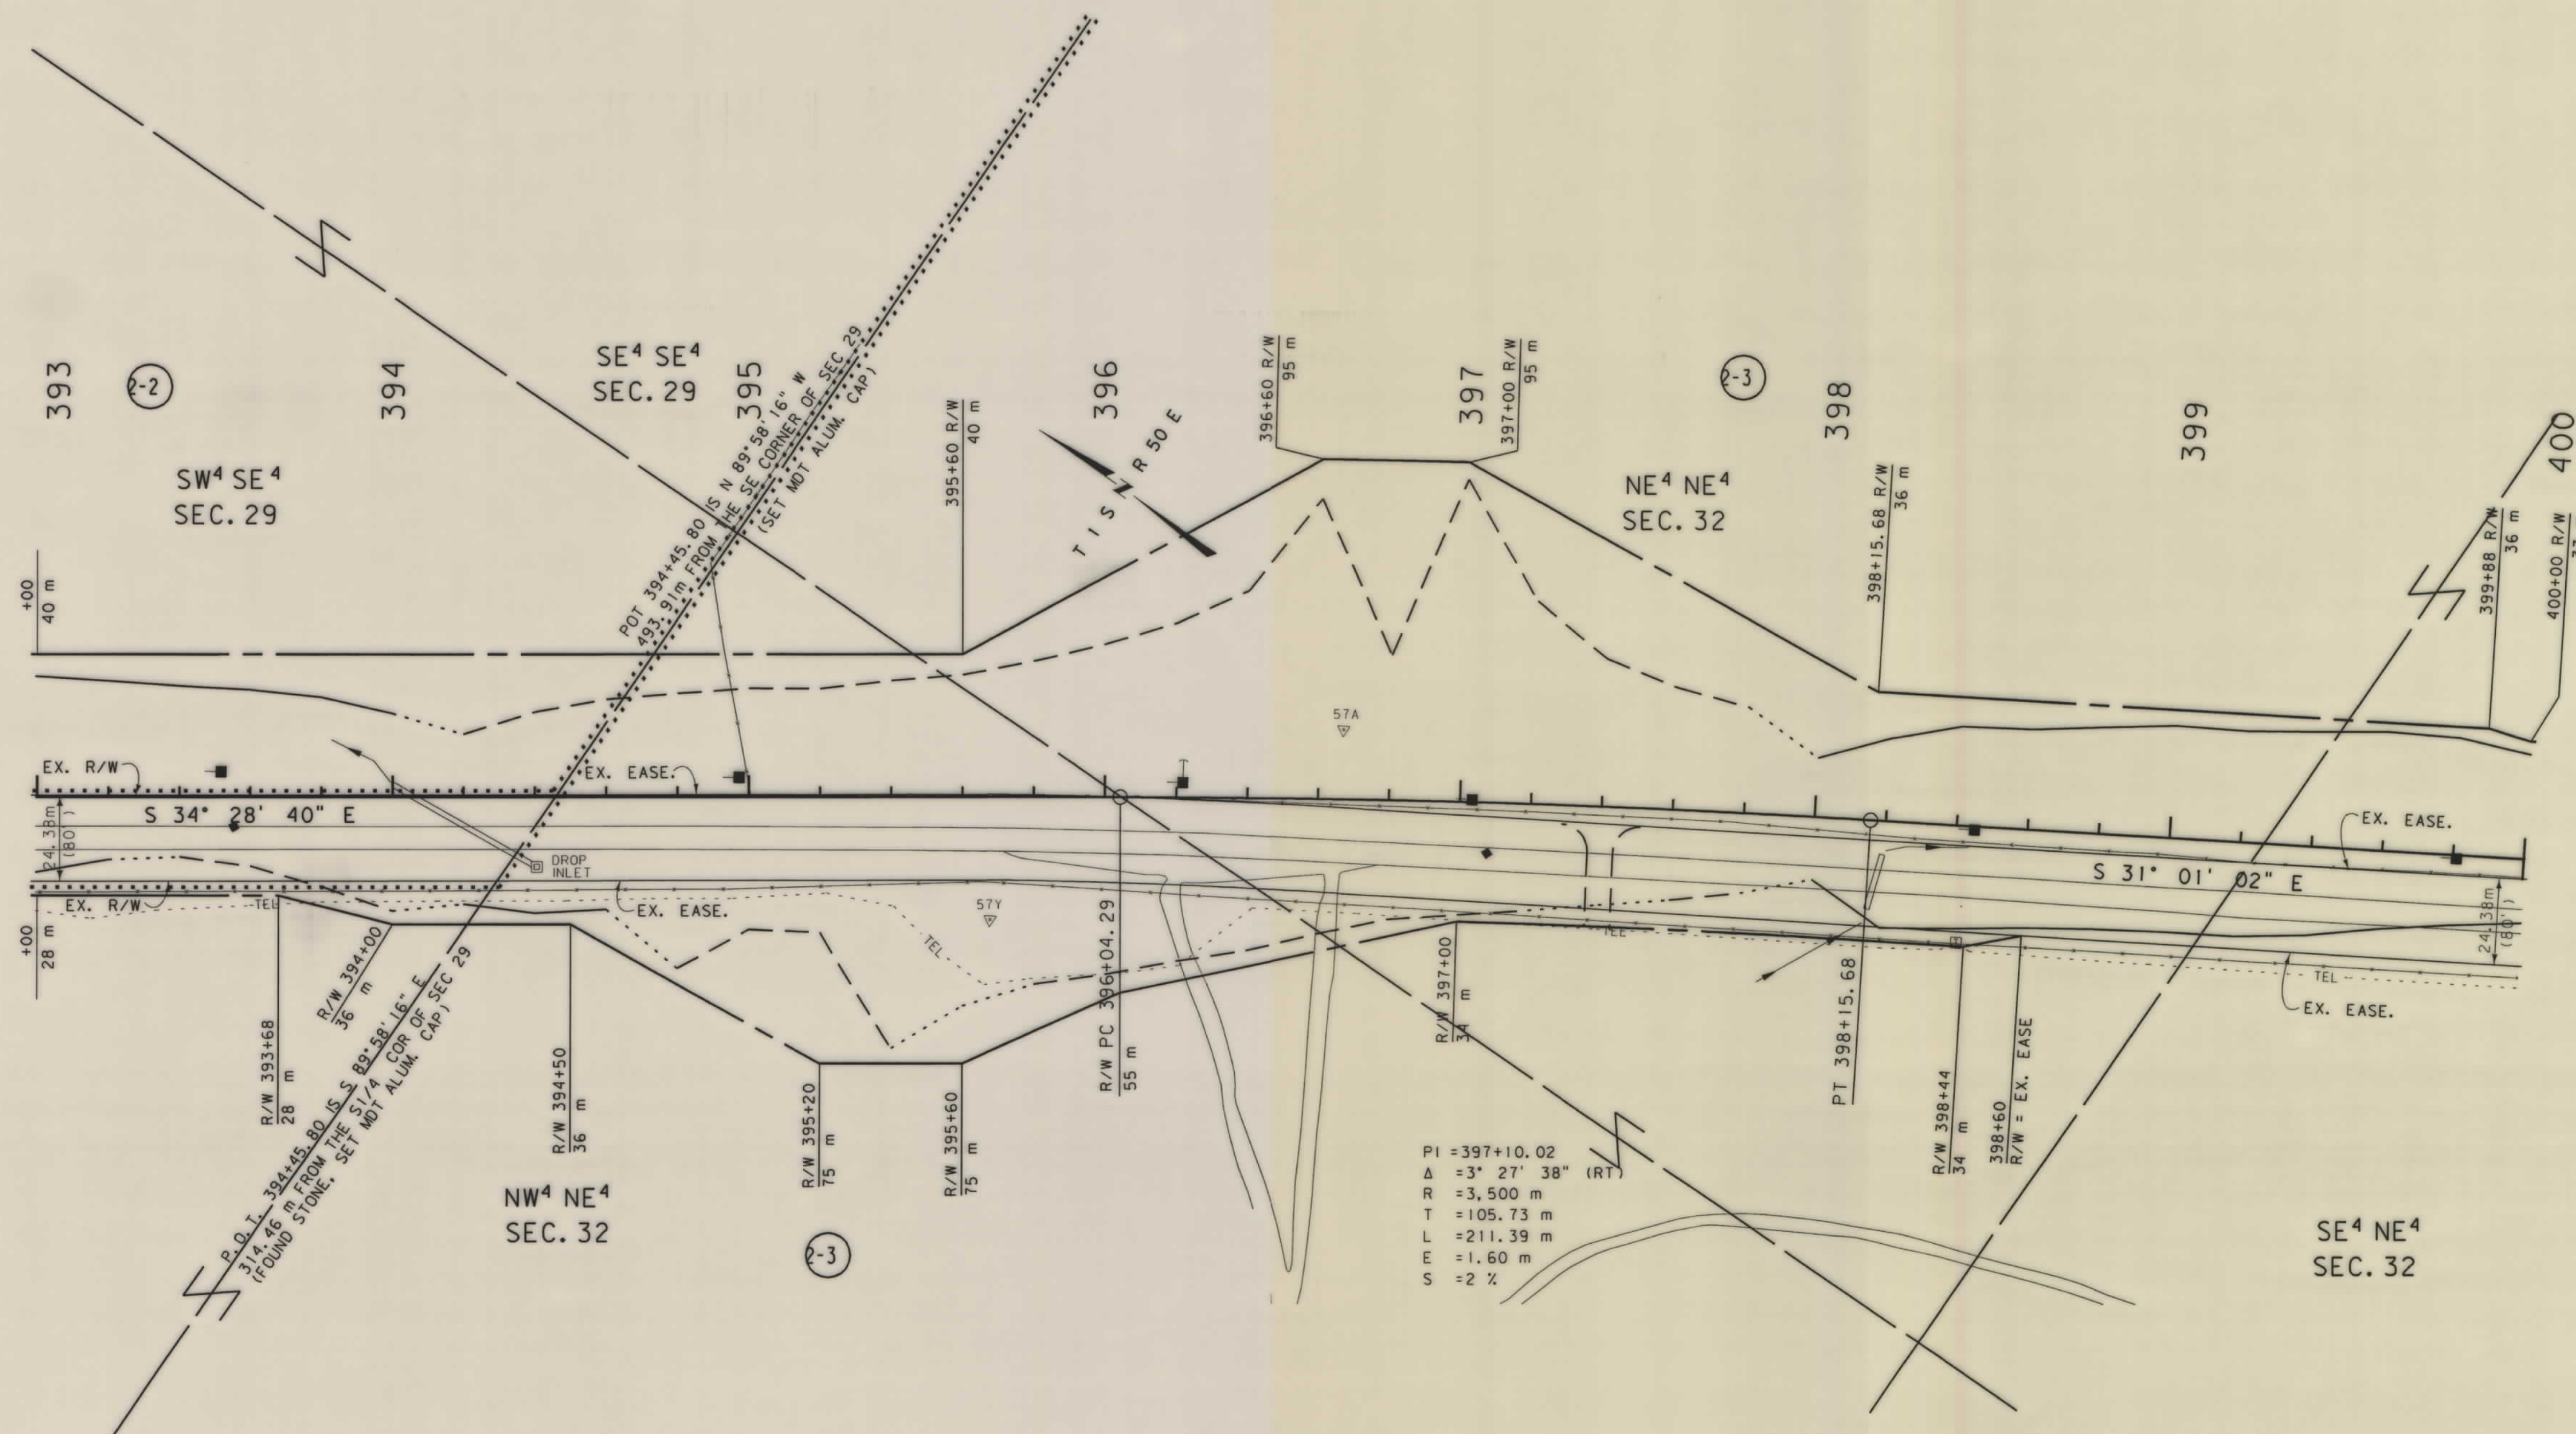

- NOTES: 1. ALL MEASUREMENTS ARE METRIC EXCEPT AS NOTED
2. THE PROPOSED R/W LINE WHERE A SPIRAL CURVE TRANSITION IS USED IS A CHORD RATHER THAN A CONCENTRIC CURVE.
3. THE ENGLISH AREAS ARE FOR INFORMATIONAL PURPOSES ONLY.

BACKSLOPE LIMITS INCLUDE ROUNDING
CONSTRUCTION LIMITS:

CUT SECTION
TOE OF FILL

TOP OF
DITCH BOTTOM


FWHA/DOT APPROVAL 7-16-99

MAP REVISED 9-10-99 10-19-00

MONTANA
DEPARTMENT OF TRANSPORTATION
RIGHT OF WAY PLAN
POWDER RIVER COUNTY
SCALE 1:1000
50M

SEE SHEET NO.2 FOR OWNERSHIP NAMES, ADDRESSES, AREAS, ETC.

STATE	RIGHT OF WAY ID.	SHEET NO.	TOTAL SHEETS
MONTANA	NH 23-1(17)48 F	7	22
PROJECT NUMBER 1824-017			
COALWOOD-N & S (COALWOOD SOUTH SECTION)			

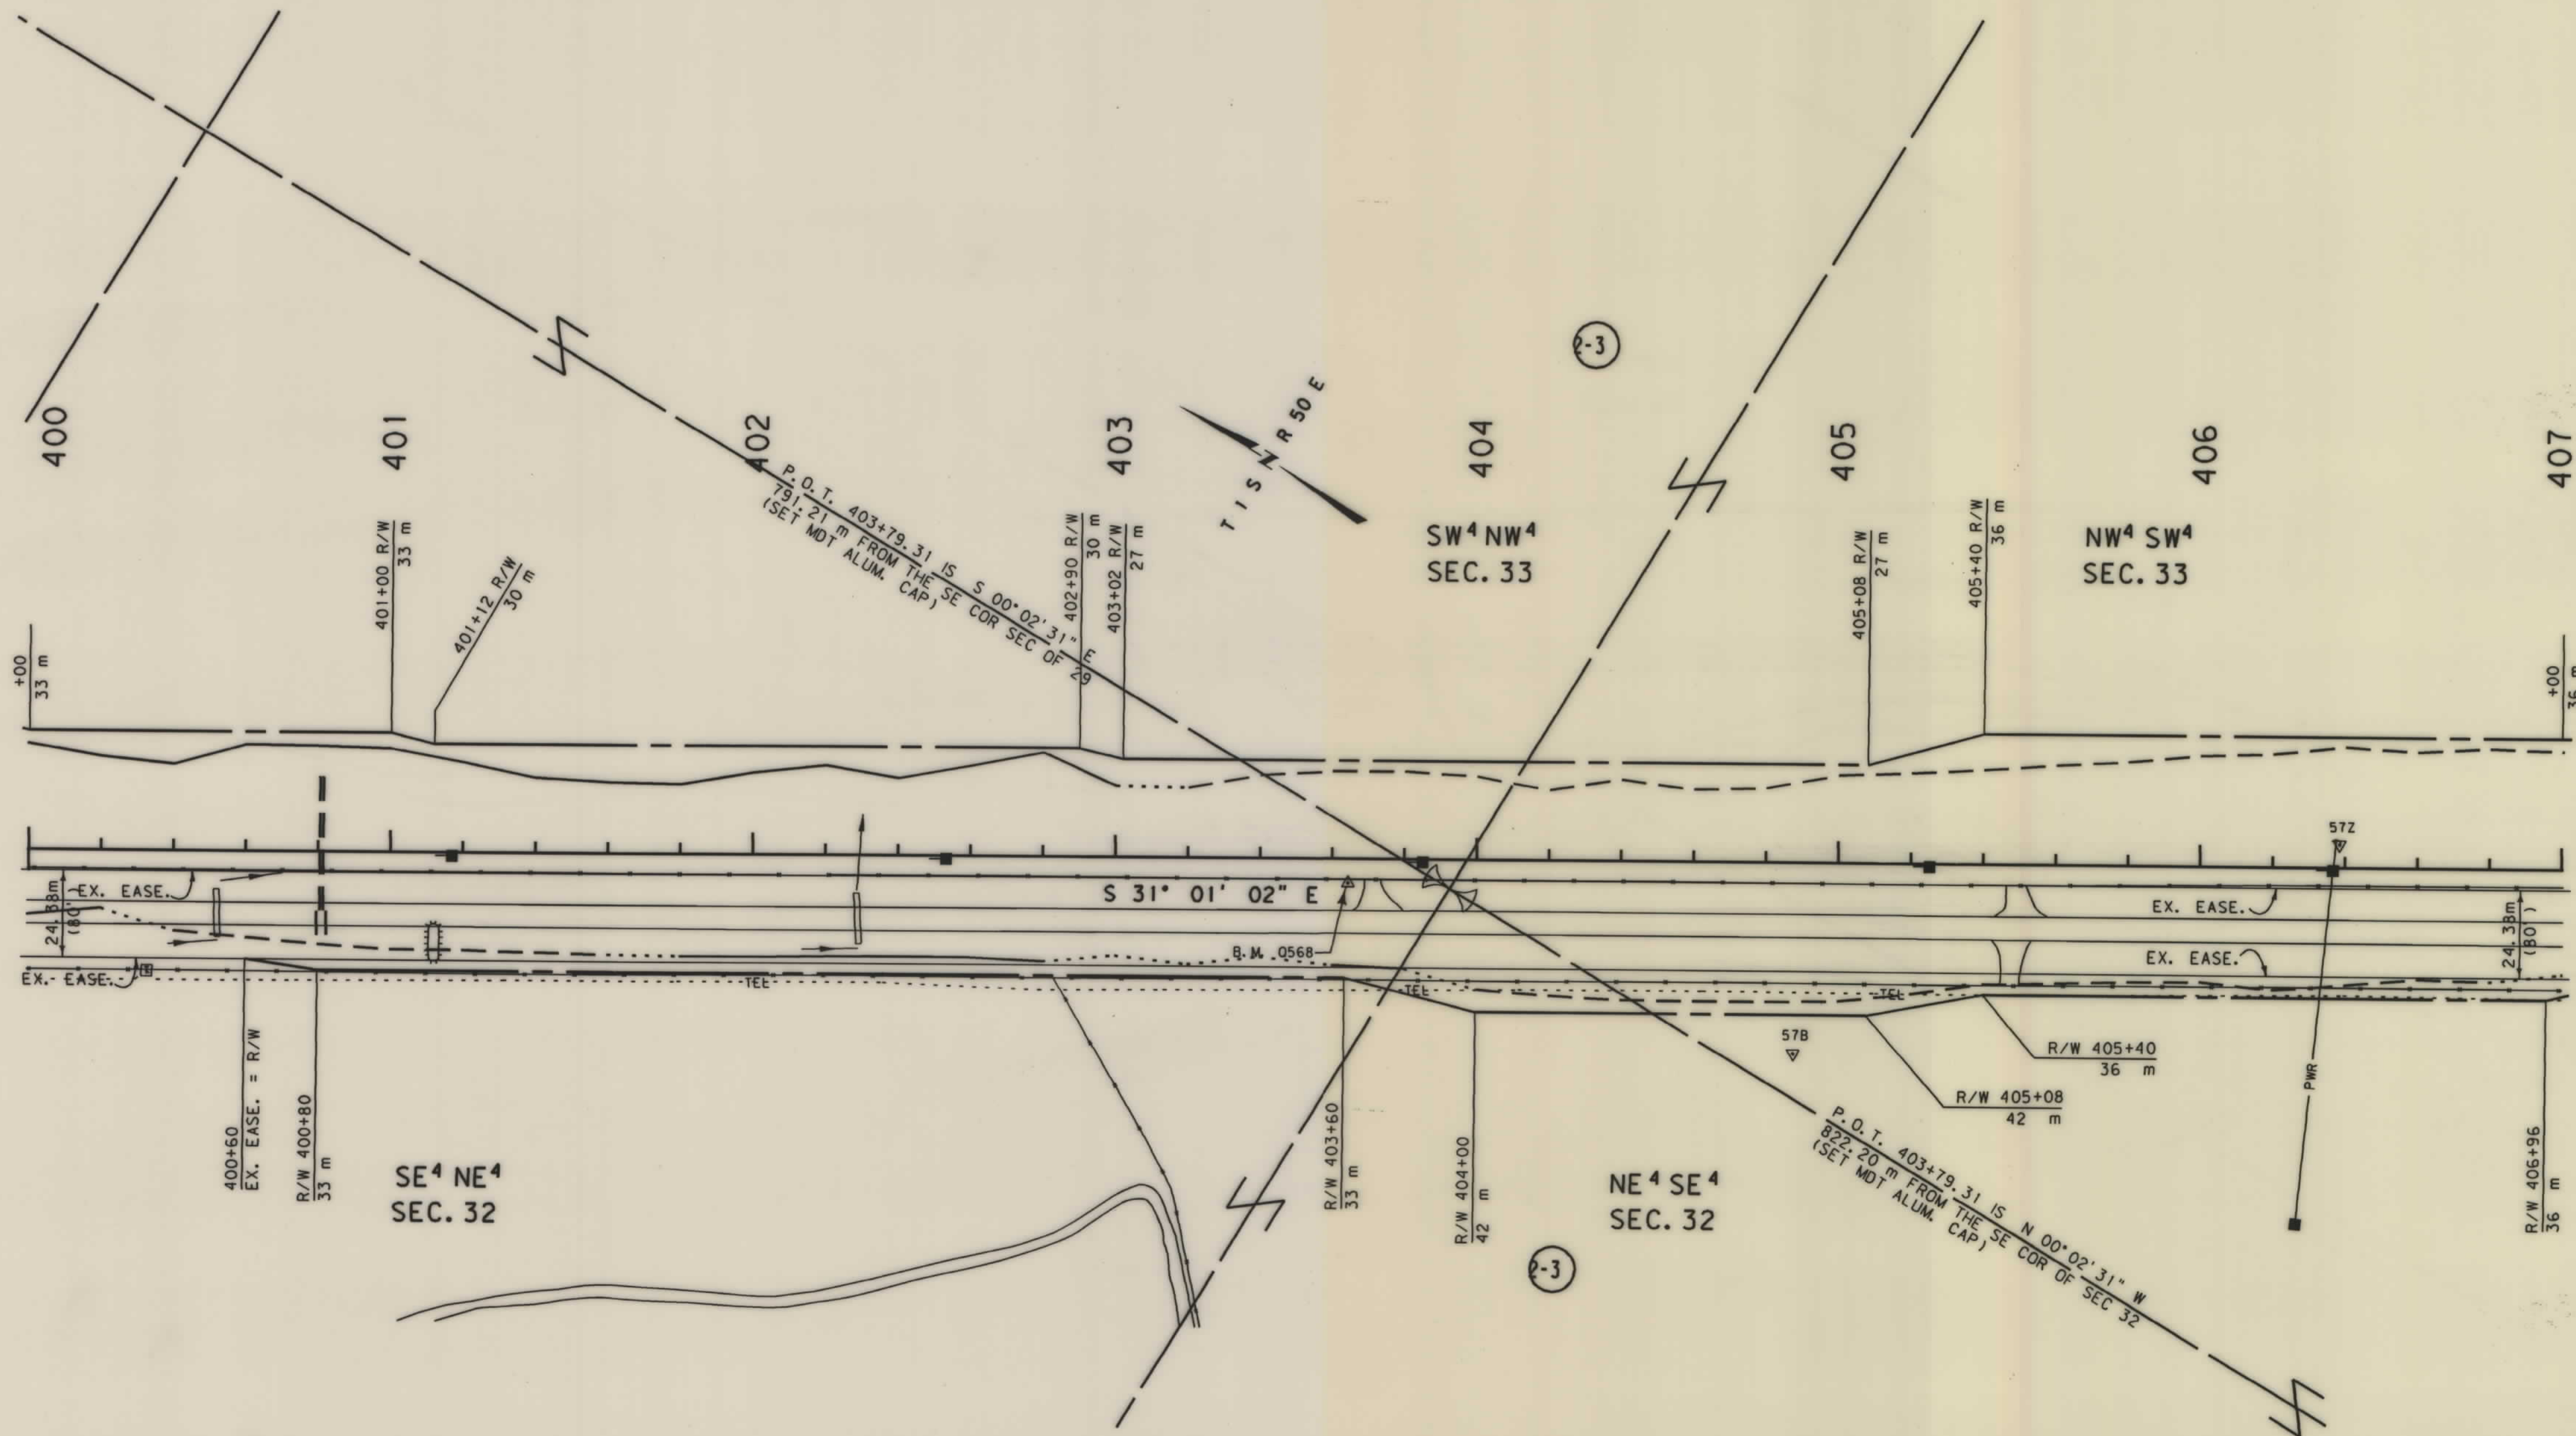

- NOTES: 1. ALL MEASUREMENTS ARE METRIC EXCEPT AS NOTED.
2. THE PROPOSED R/W LINE WHERE A SPIRAL CURVE TRANSITION IS USED IS A CHORD RATHER THAN A CONCENTRIC CURVE.

BACKSLOPE LIMITS INCLUDE ROUNDING	TOP OF CUT
CONSTRUCTION LIMITS: CUT SECTION	TOE OF FILL
FHWA/DOT APPROVAL	7-16-99
MAP REVISED	9-10-99


MONTANA
DEPARTMENT OF TRANSPORTATION
RIGHT OF WAY PLAN
POWDER RIVER COUNTY
SCALE 1:1000



. ROW

SEE SHEET NO. 2 FOR OWNERSHIP NAMES, ADDRESSES, AREAS, ETC.

STATE	RIGHT OF WAY ID.	SHEET NO.	TOTAL SHEETS
MONTANA	NH 23-1(17)48 F	8	22
PROJECT NUMBER 1824-017			
COALWOOD-N & S (COALWOOD SOUTH SECTION)			

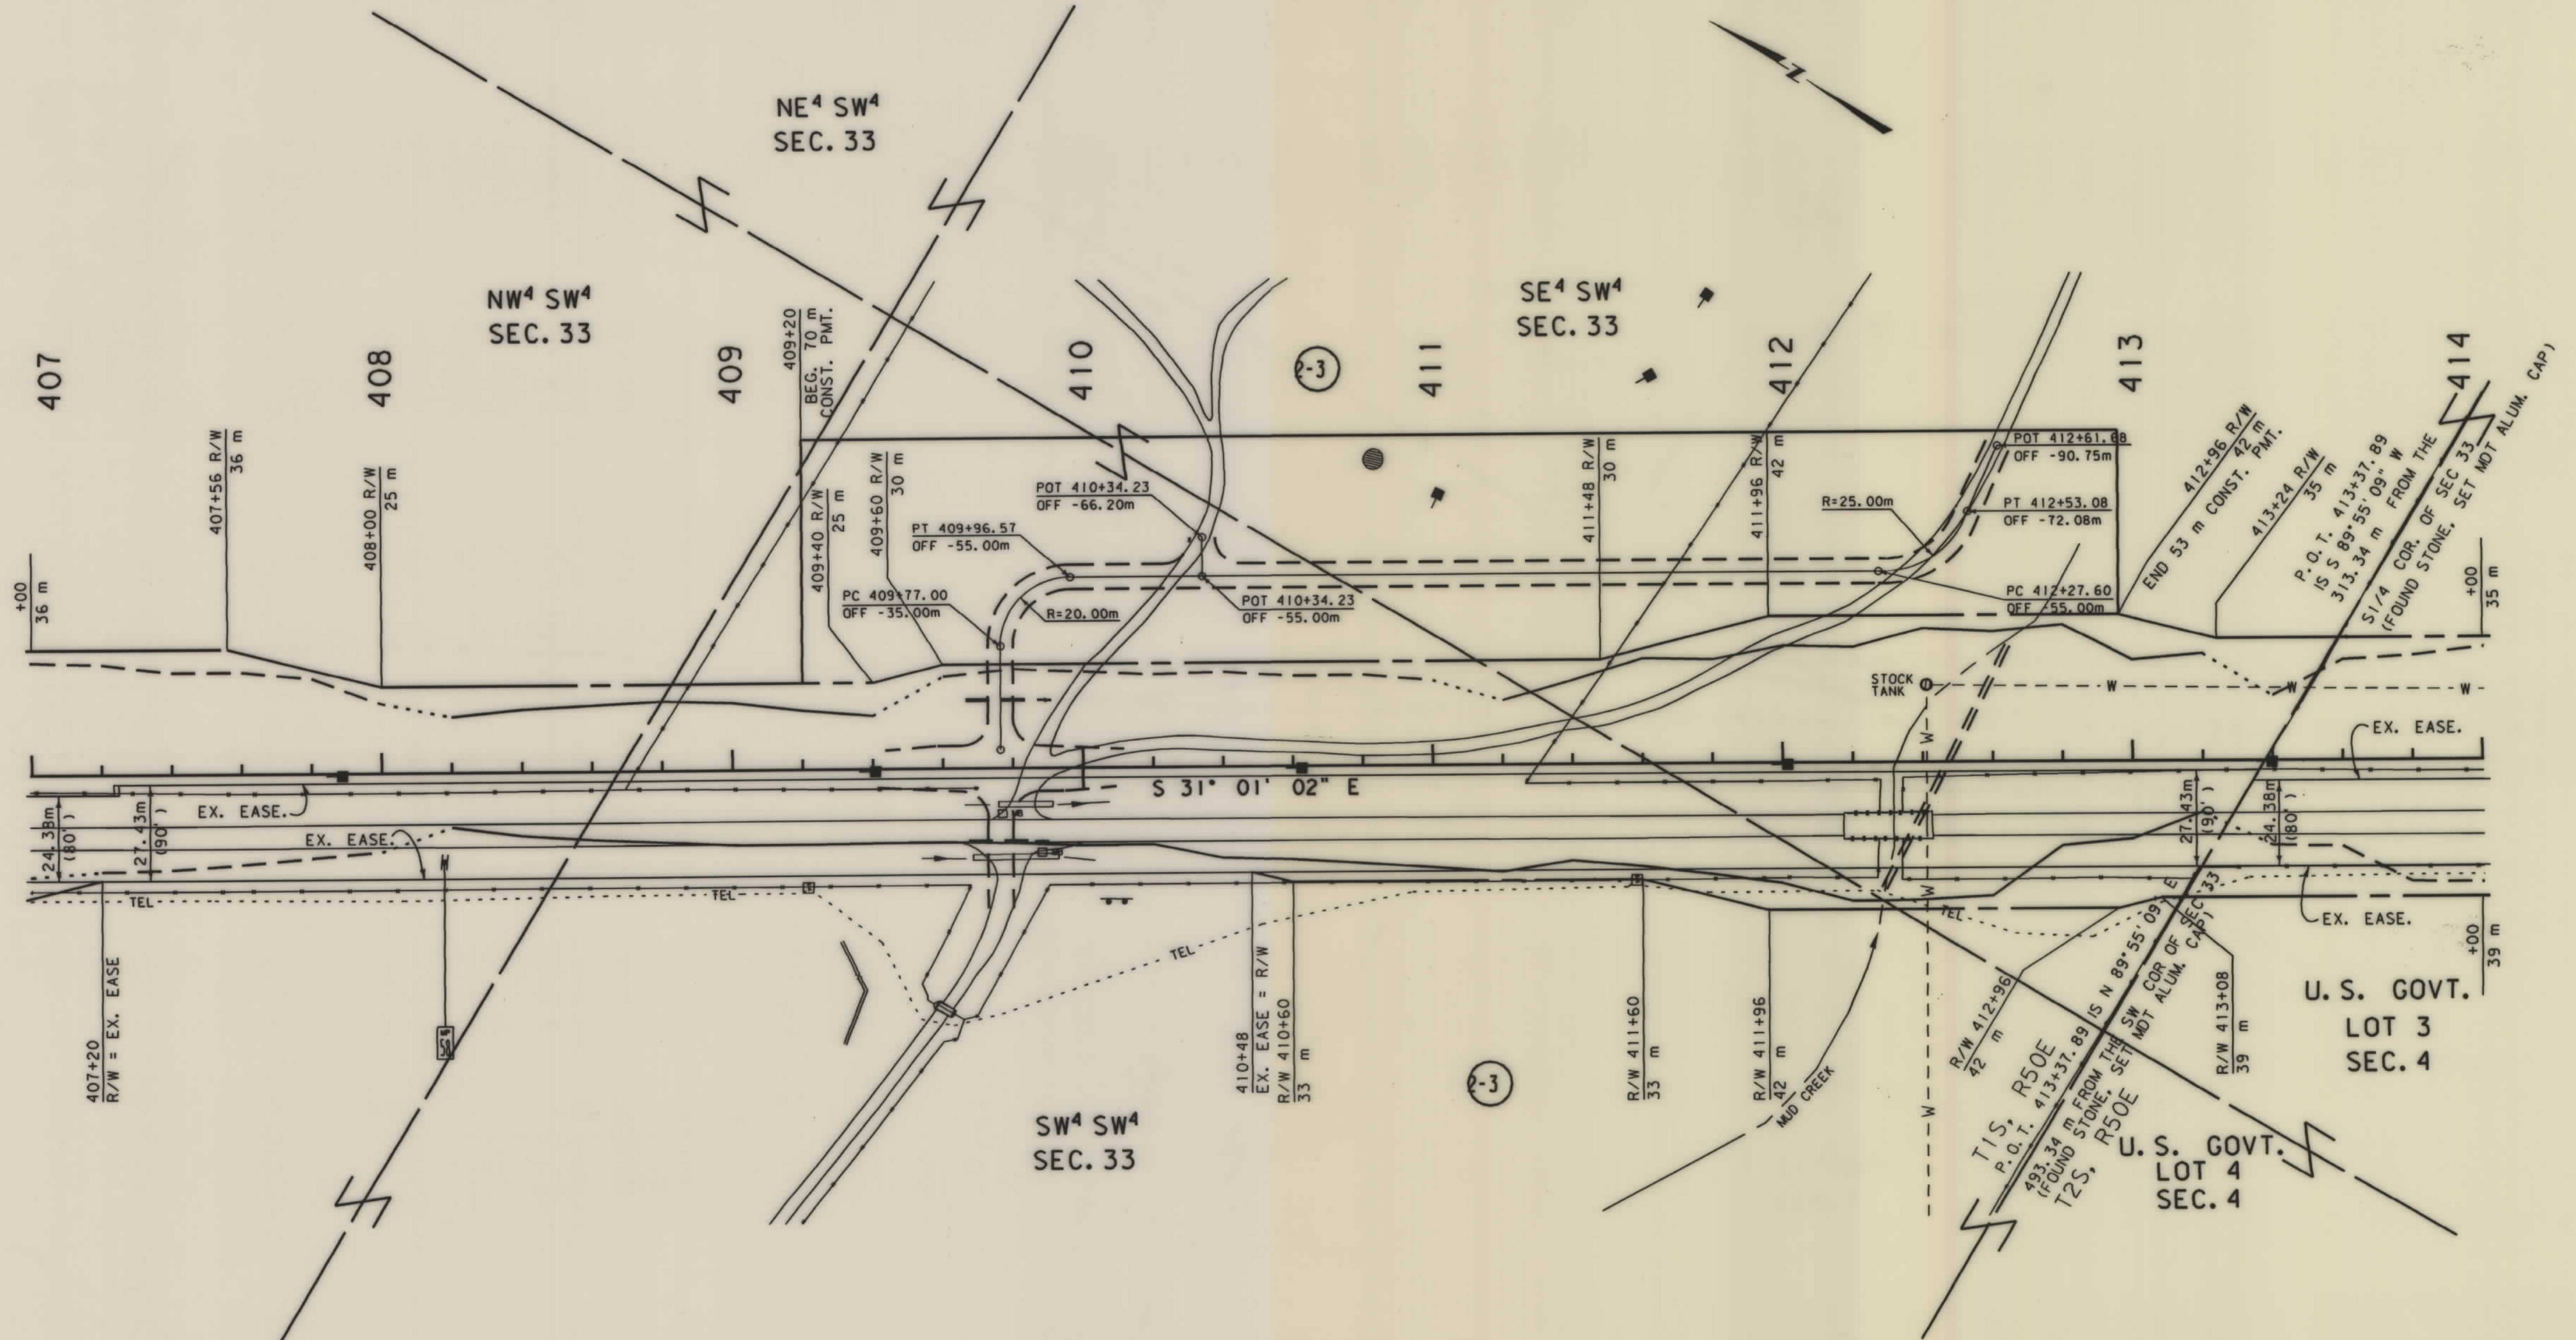

NOTES: 1. ALL MEASUREMENTS ARE METRIC EXCEPT AS NOTED
2. THE PROPOSED R/W LINE WHERE A SPIRAL CURVE TRANSITION IS USED IS A CHORD RATHER THAN A CONCENTRIC CURVE.


BACKSLOPE LIMITS INCLUDE ROUNDING	CUT SECTION
CONSTRUCTION LIMITS:	TOE OF FILL
FHWA/DOT APPROVAL 7-16-99	TOE OF DITCH
MAP REVISED 9-10-99	

MONTANA DEPARTMENT OF TRANSPORTATION
RIGHT OF WAY PLAN POWDER RIVER COUNTY
SCALE 1"=1000
0 50M 100M

.ROW

SEE SHEET NO. 2 FOR OWNERSHIP NAMES, ADDRESSES, AREAS, ETC.

STATE	RIGHT OF WAY ID.	SHEET NO.	TOTAL SHEETS
MONTANA	NH 23-1(17)48 F	9	22
PROJECT NUMBER 1824-017			
COALWOOD-N & S (COALWOOD SOUTH SECTION)			

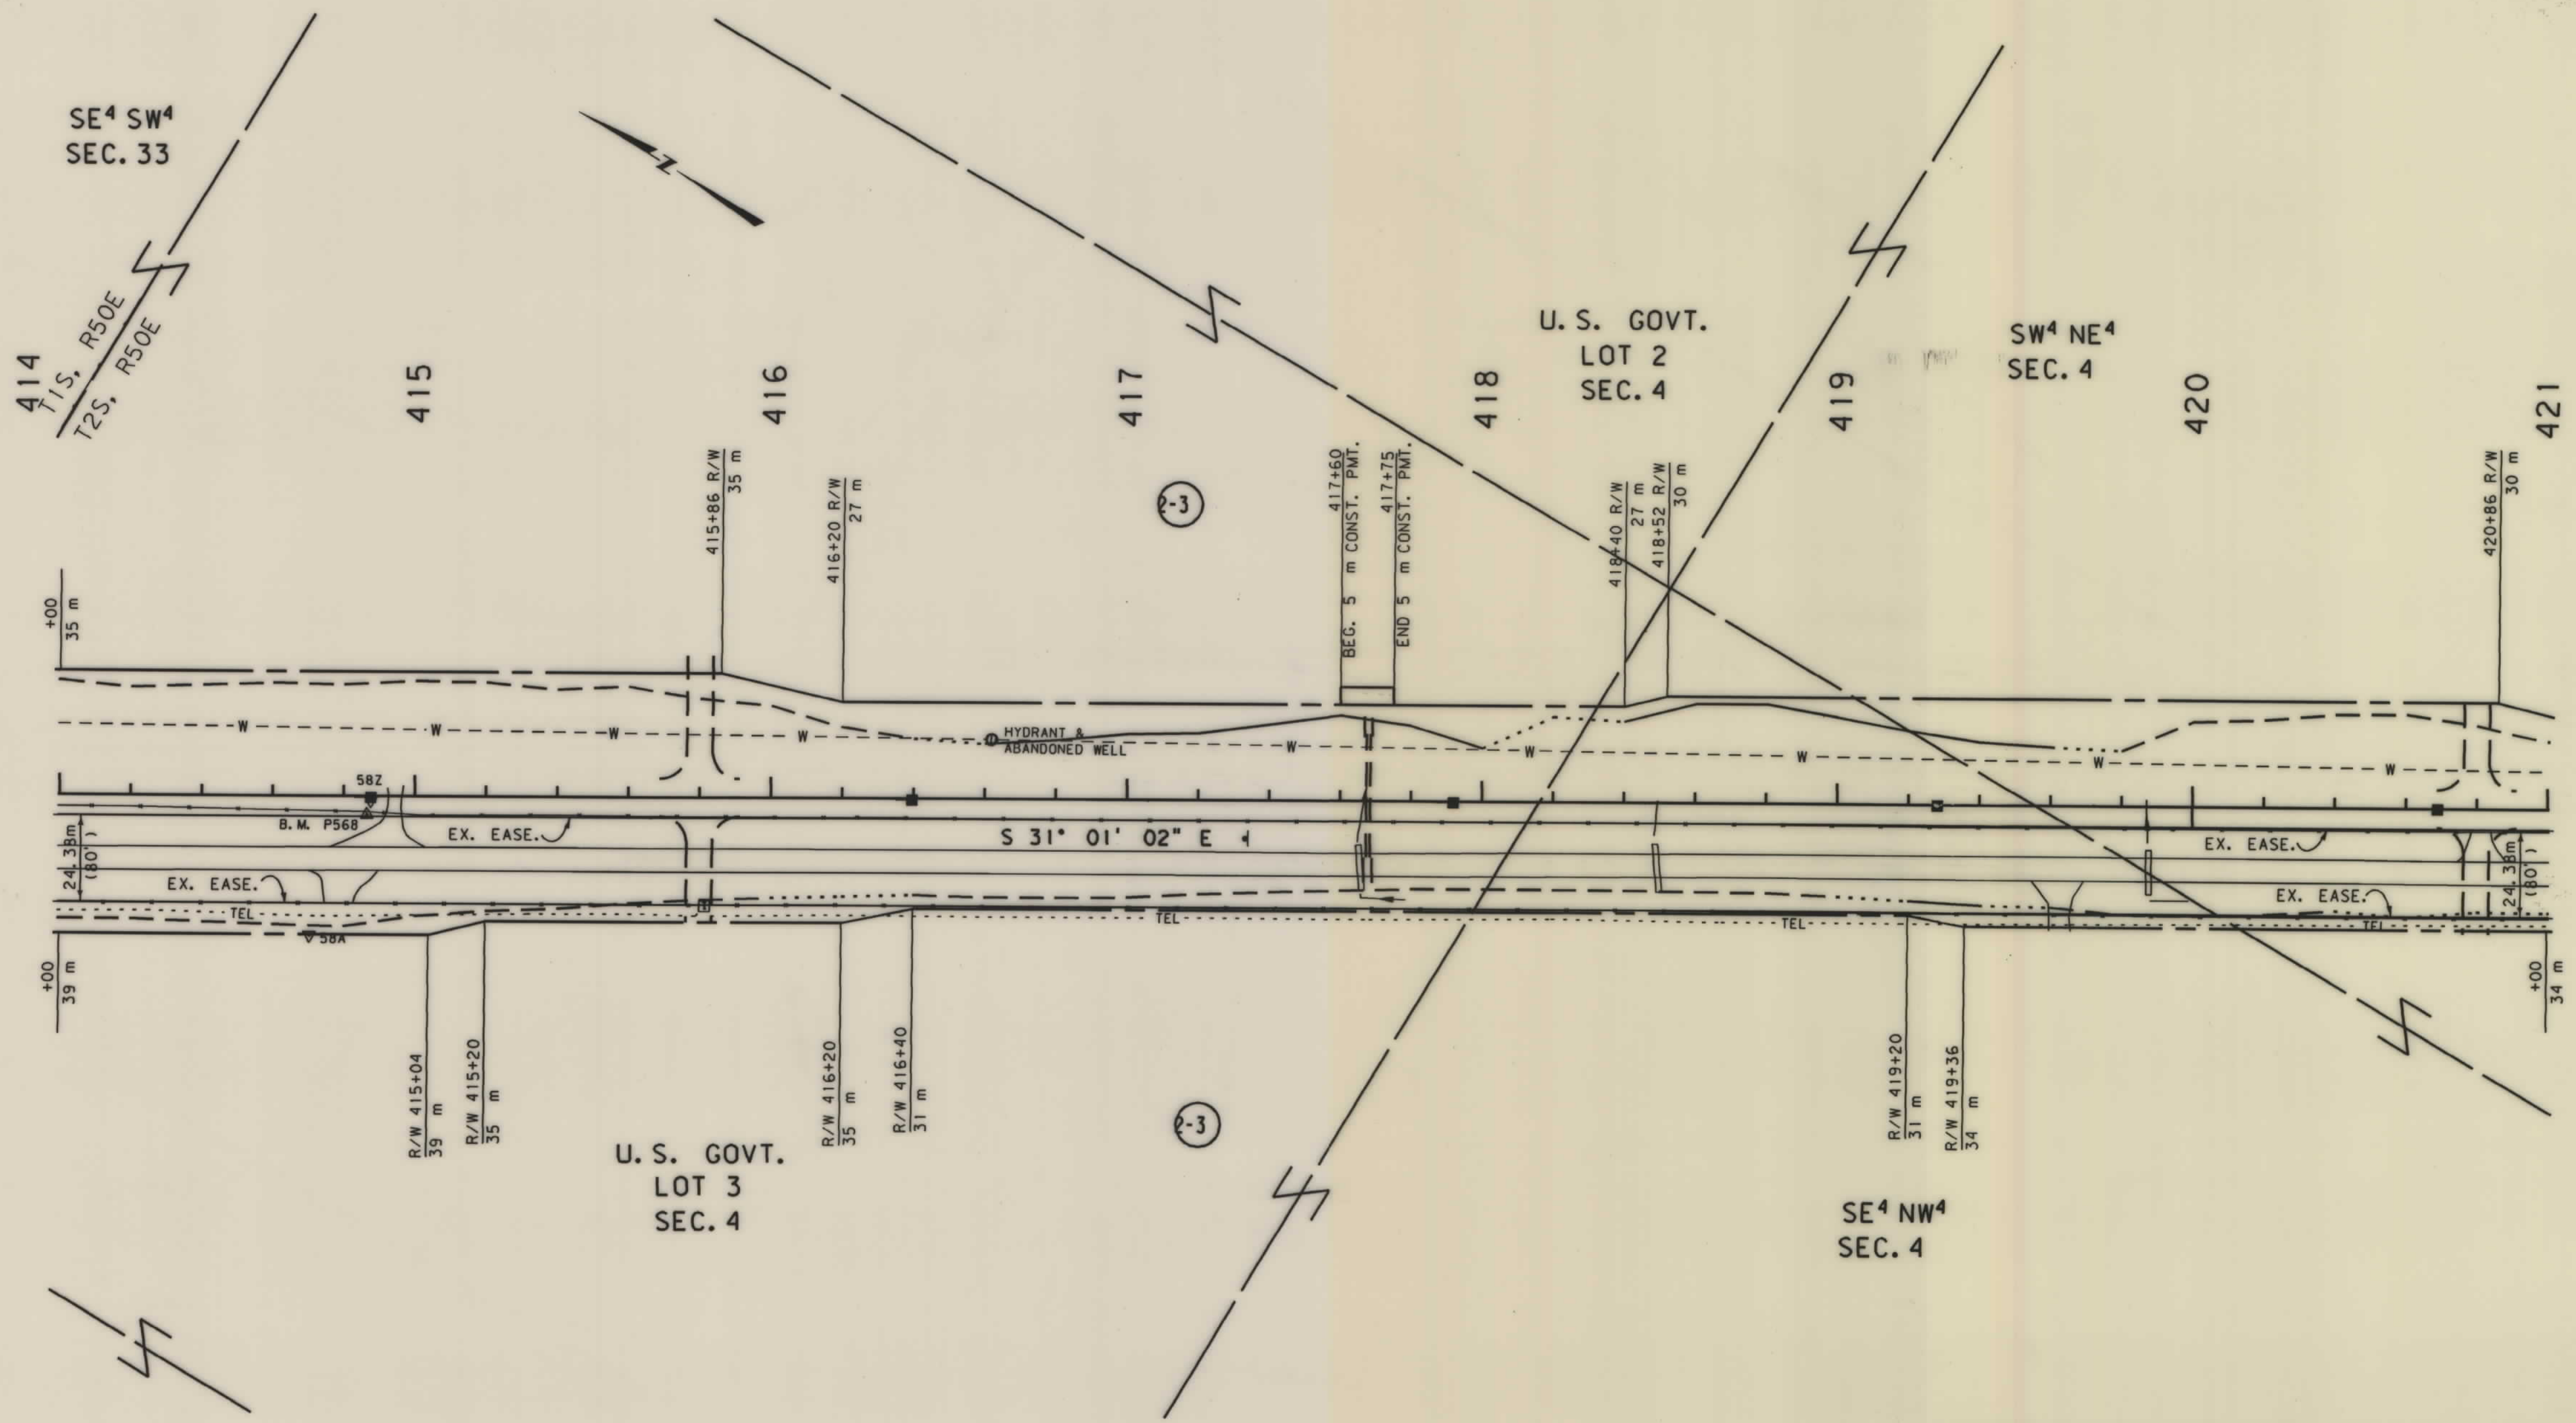

NOTES: 1. ALL MEASUREMENTS ARE METRIC EXCEPT AS NOTED
2. THE PROPOSED R/W LINE WHERE A SPIRAL CURVE TRANSITION IS USED IS A CHORD RATHER THAN A CONCENTRIC CURVE.

BACKSLOPE LIMITS INCLUDE ROUNDING

CONSTRUCTION LIMITS:

CUT SECTION
TOE OF FILL

FHWA/DOT APPROVAL 7-16-99

MAP REVISED 9-10-99

MONTANA
DEPARTMENT OF TRANSPORTATION


RIGHT OF WAY PLAN
POWDER RIVER COUNTY

SCALE 1:1000

0 50M 100M

SEE SHEET NO. 2 FOR OWNERSHIP NAMES, ADDRESSES, AREAS, ETC.

STATE	RIGHT OF WAY ID.	SHEET NO.	TOTAL SHEETS
MONTANA	NH 23-1(17)48 F	10	22
PROJECT NUMBER 1824-017			
COALWOOD-N & S (COALWOOD SOUTH SECTION)			

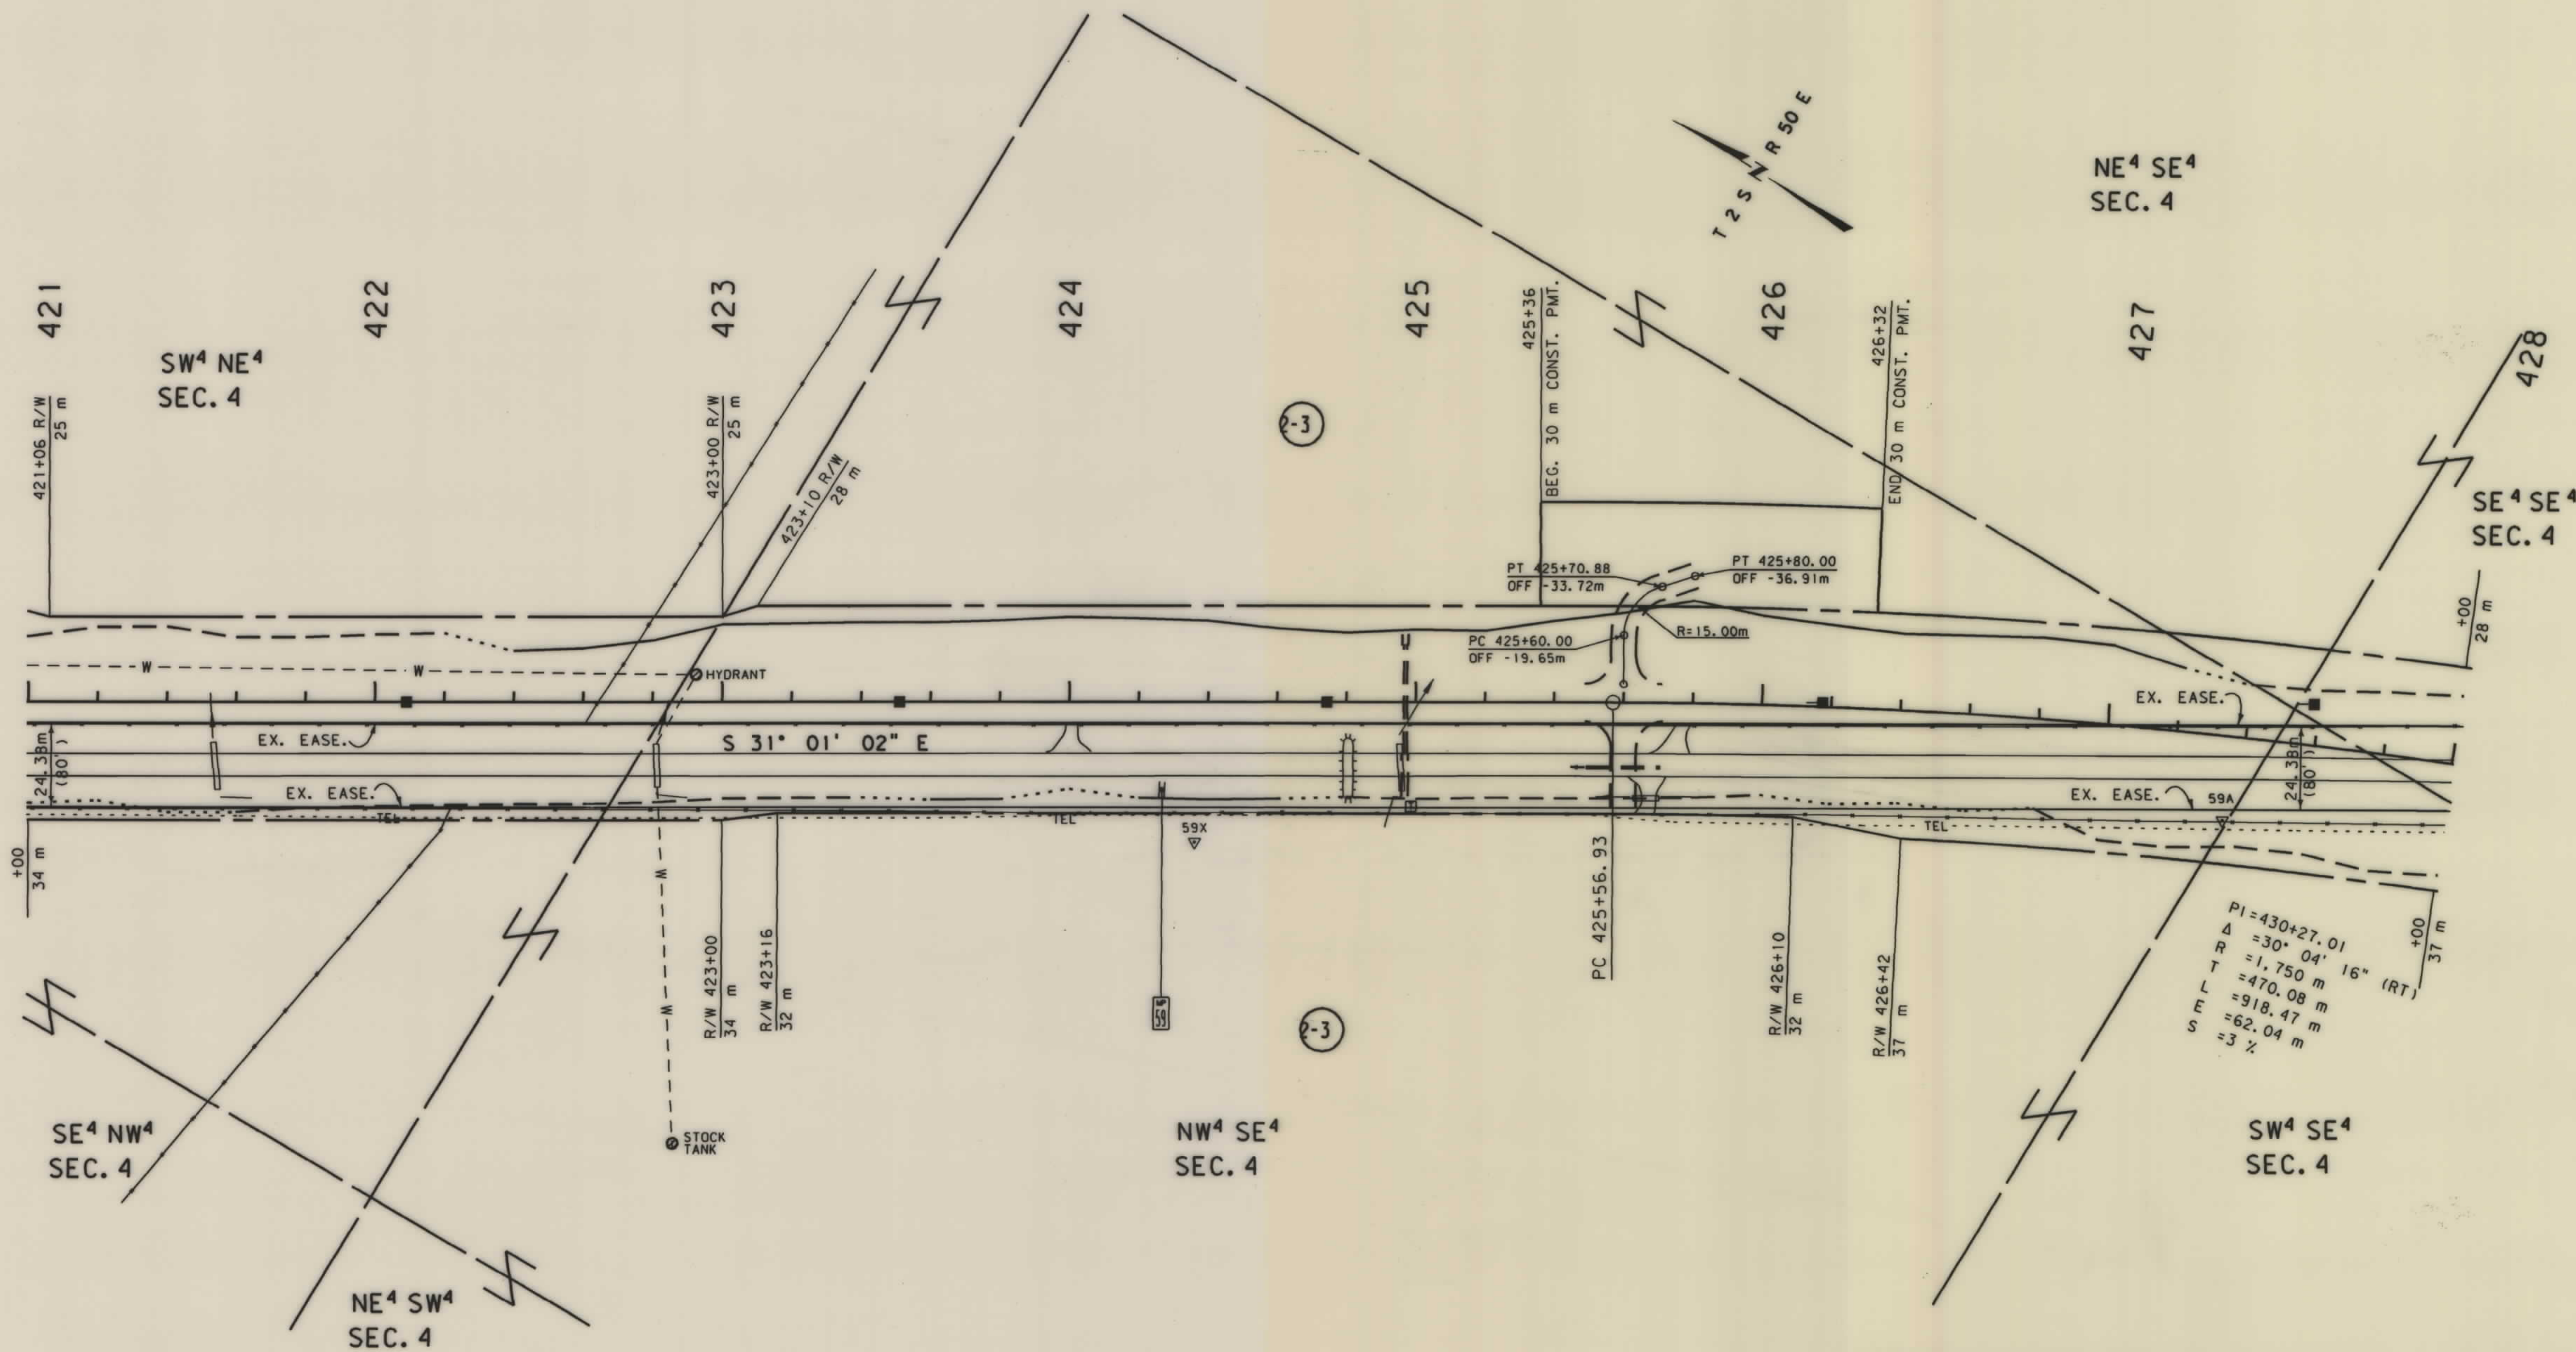

NOTES: 1. ALL MEASUREMENTS ARE METRIC EXCEPT AS NOTED
2. THE PROPOSED R/W LINE WHERE A SPIRAL CURVE TRANSITION IS USED IS A CHORD RATHER THAN A CONCENTRIC CURVE.

BACKSLOPE LIMITS INCLUDE ROUNDING
CONSTRUCTION LIMITS:
CUT SECTION
TOE OF FILL
TOE OF CUT
TOE OF BOTTOM
FWHA/DOT APPROVAL 7-16-99
MAP REVISED 9-10-99

MONTANA
DEPARTMENT OF TRANSPORTATION

RIGHT OF WAY PLAN
POWDER RIVER COUNTY


SCALE 1:1000

0 50M 100M

. ROW

SEE SHEET NO. 2 FOR OWNERSHIP NAMES, ADDRESSES, AREAS, ETC.

STATE	RIGHT OF WAY ID.	SHEET NO.	TOTAL SHEETS
MONTANA	NH 23-1(17)48 F	11	22
PROJECT NUMBER 1824-017			
COALWOOD-N & S (COALWOOD SOUTH SECTION)			

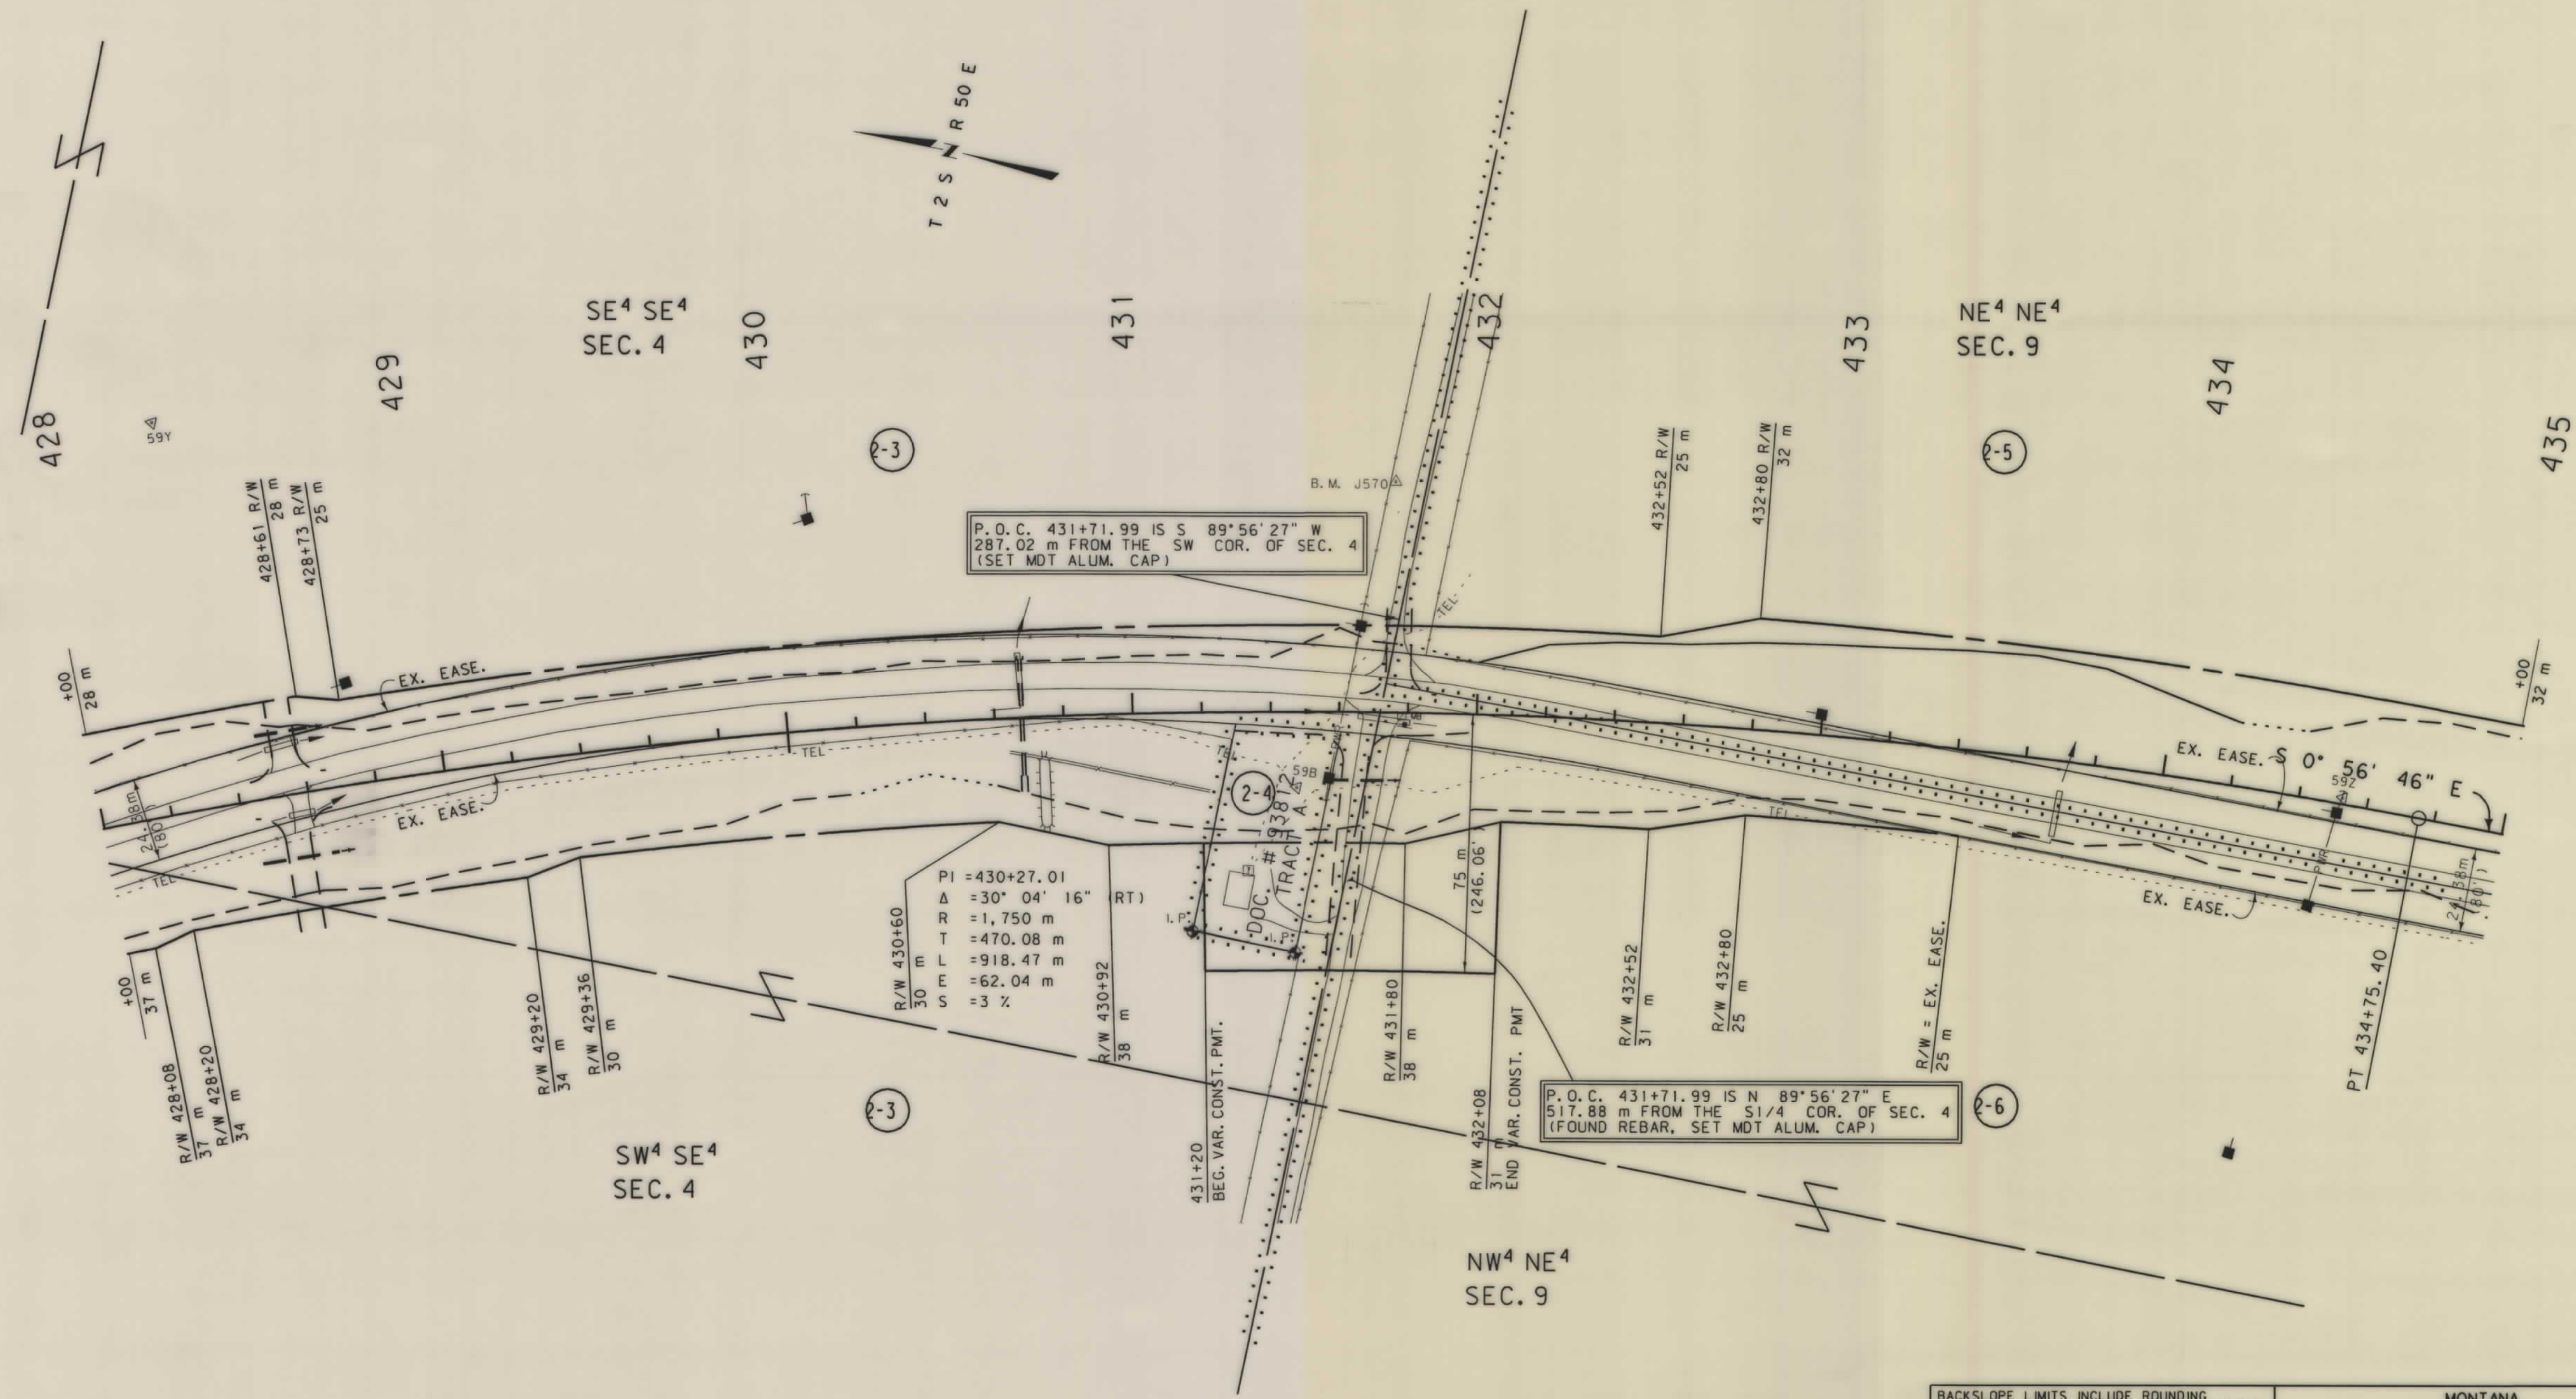

- NOTES: 1. ALL MEASUREMENTS ARE METRIC EXCEPT AS NOTED
2. THE PROPOSED R/W LINE WHERE A SPIRAL CURVE TRANSITION IS USED IS A CHORD RATHER THAN A CONCENTRIC CURVE.
3. THE ENGLISH AREAS ARE FOR INFORMATIONAL PURPOSES ONLY.

BACKSLOPE LIMITS INCLUDE ROUNDING
CONSTRUCTION LIMITS:
CUT SECTION
TOE OF FILL
DITCH BOTTOM
FHWA/DOT APPROVAL 7-16-99
MAP REVISED 9-10-99 10-19-00


MONTANA
DEPARTMENT OF TRANSPORTATION

RIGHT OF WAY PLAN
POWDER RIVER COUNTY
SCALE 1:1000

0 50M 100M

SEE SHEET NO.2 FOR OWNERSHIP NAMES, ADDRESSES, AREAS, ETC.


STATE	RIGHT OF WAY ID.	SHEET NO.	TOTAL SHEETS
MONTANA	NH 23-1(17)48 F	12	22
PROJECT NUMBER 1824-017			
COALWOOD-N & S (COALWOOD SOUTH SECTION)			

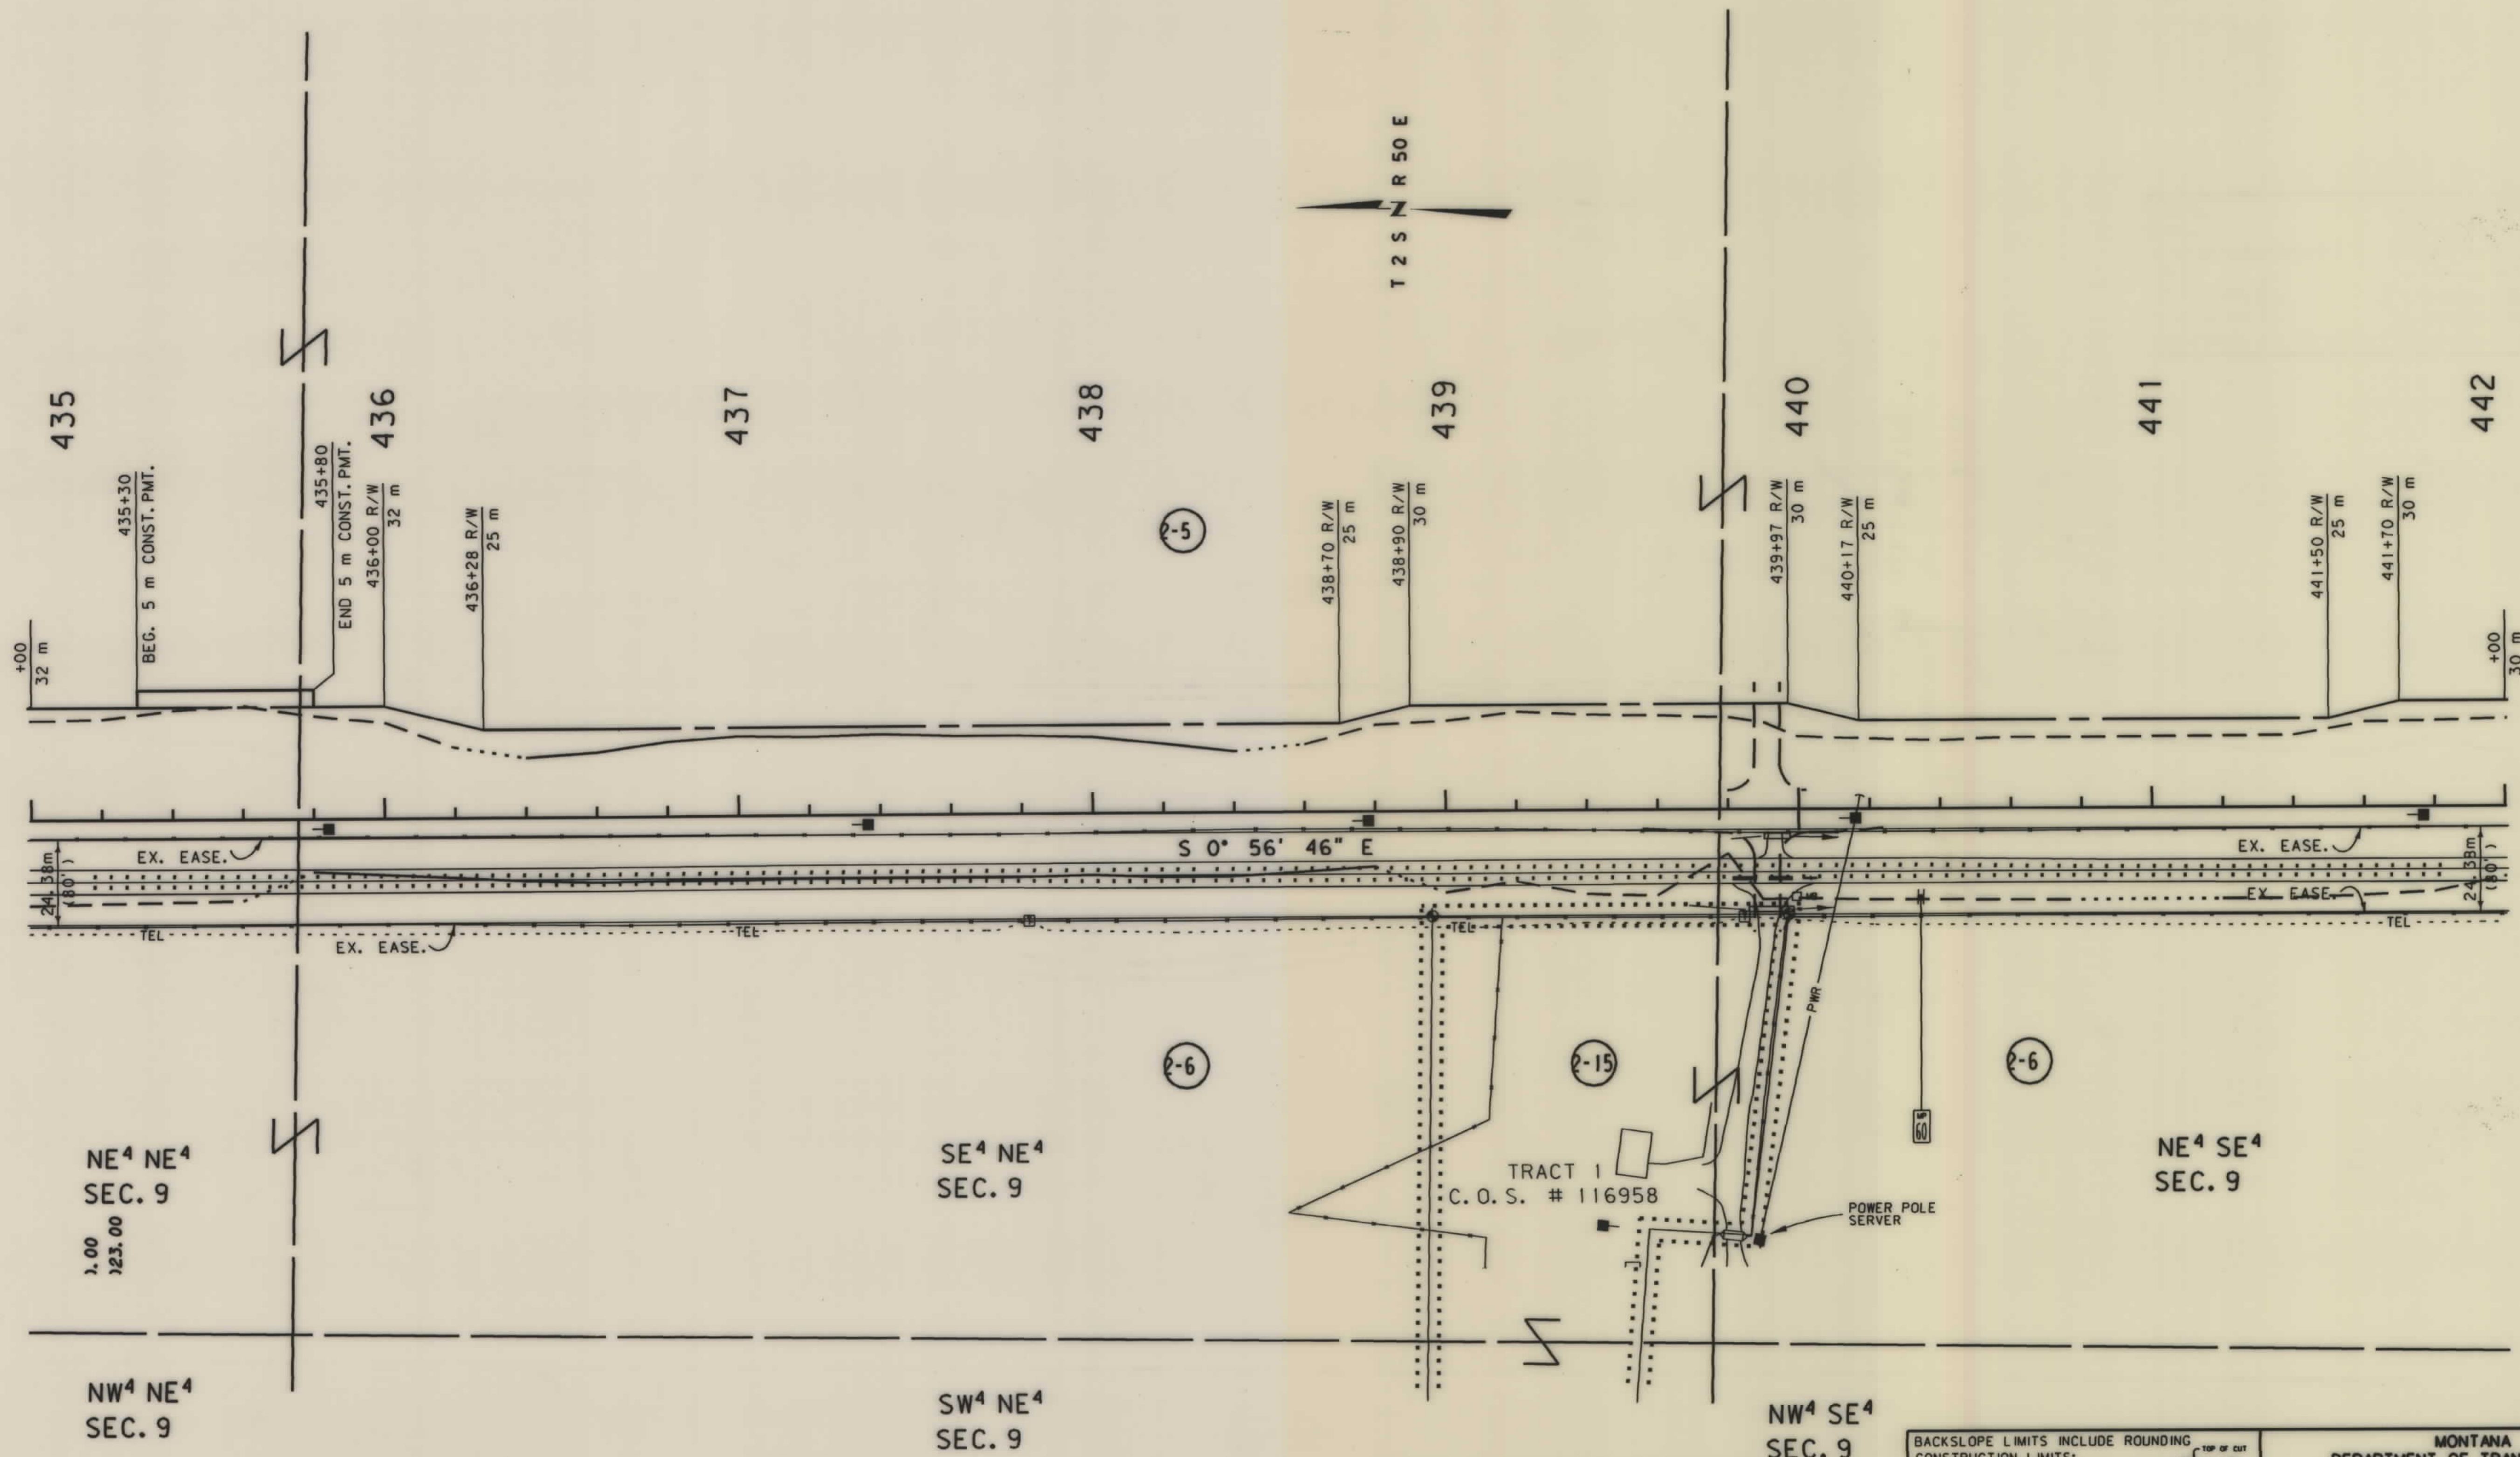

NOTES: 1. ALL MEASUREMENTS ARE METRIC EXCEPT AS NOTED
2. THE PROPOSED R/W LINE WHERE A SPIRAL CURVE TRANSITION IS USED IS A CHORD RATHER THAN A CONCENTRIC CURVE.

BACKSLOPE LIMITS INCLUDE ROUNDING	CONSTRUCTION LIMITS:
FHWA/DOT APPROVAL 7-16-99	CUT SECTION TOE OF FILL
MAP REVISED 9-10-99	

MONTANA
DEPARTMENT OF TRANSPORTATION
RIGHT OF WAY PLAN
POWDER RIVER COUNTY
SCALE 1"=1000

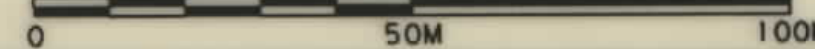

BACKSLOPE LIMITS INCLUDE ROUNDING
CONSTRUCTION LIMITS:


CUT SECTION
TOE OF FILL

TOP OF CUT
DITCH BOTTOM

FHWA/DOT APPROVAL 7-16-99

MAP REVISED 9-10-99

RIGHT OF WAY PLAN
POWDER RIVER COUNTY
SCALE 1:1000

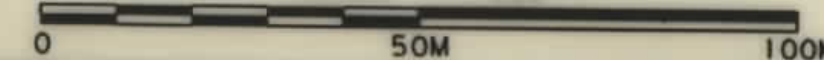


. ROW

NH 23-1(17)48 F SHT 13 OF 22

SEE SHEET NO.2 FOR OWNERSHIP NAMES, ADDRESSES, AREAS, ETC.

STATE	RIGHT OF WAY ID.	SHEET NO.	TOTAL SHEETS
MONTANA	NH 23-1(17)48 F	14	22
PROJECT NUMBER 1824-017			
COALWOOD-N & S (COALWOOD SOUTH SECTION)			

TOTAL	16.235 ha (40.12 AC.)
GROSS	2.389 ha (5.90 AC.)
EXISTING EASEMENT	0.983 ha (2.43 AC.)
NET	1.406 ha (3.47 AC.)
REMAINDER LT.	8.492 ha (20.99 AC.)
REMAINDER RT.	5.354 ha (13.23 AC.)
EASEMENTS OR PERMITS	0.000 ha (0.00 AC.)

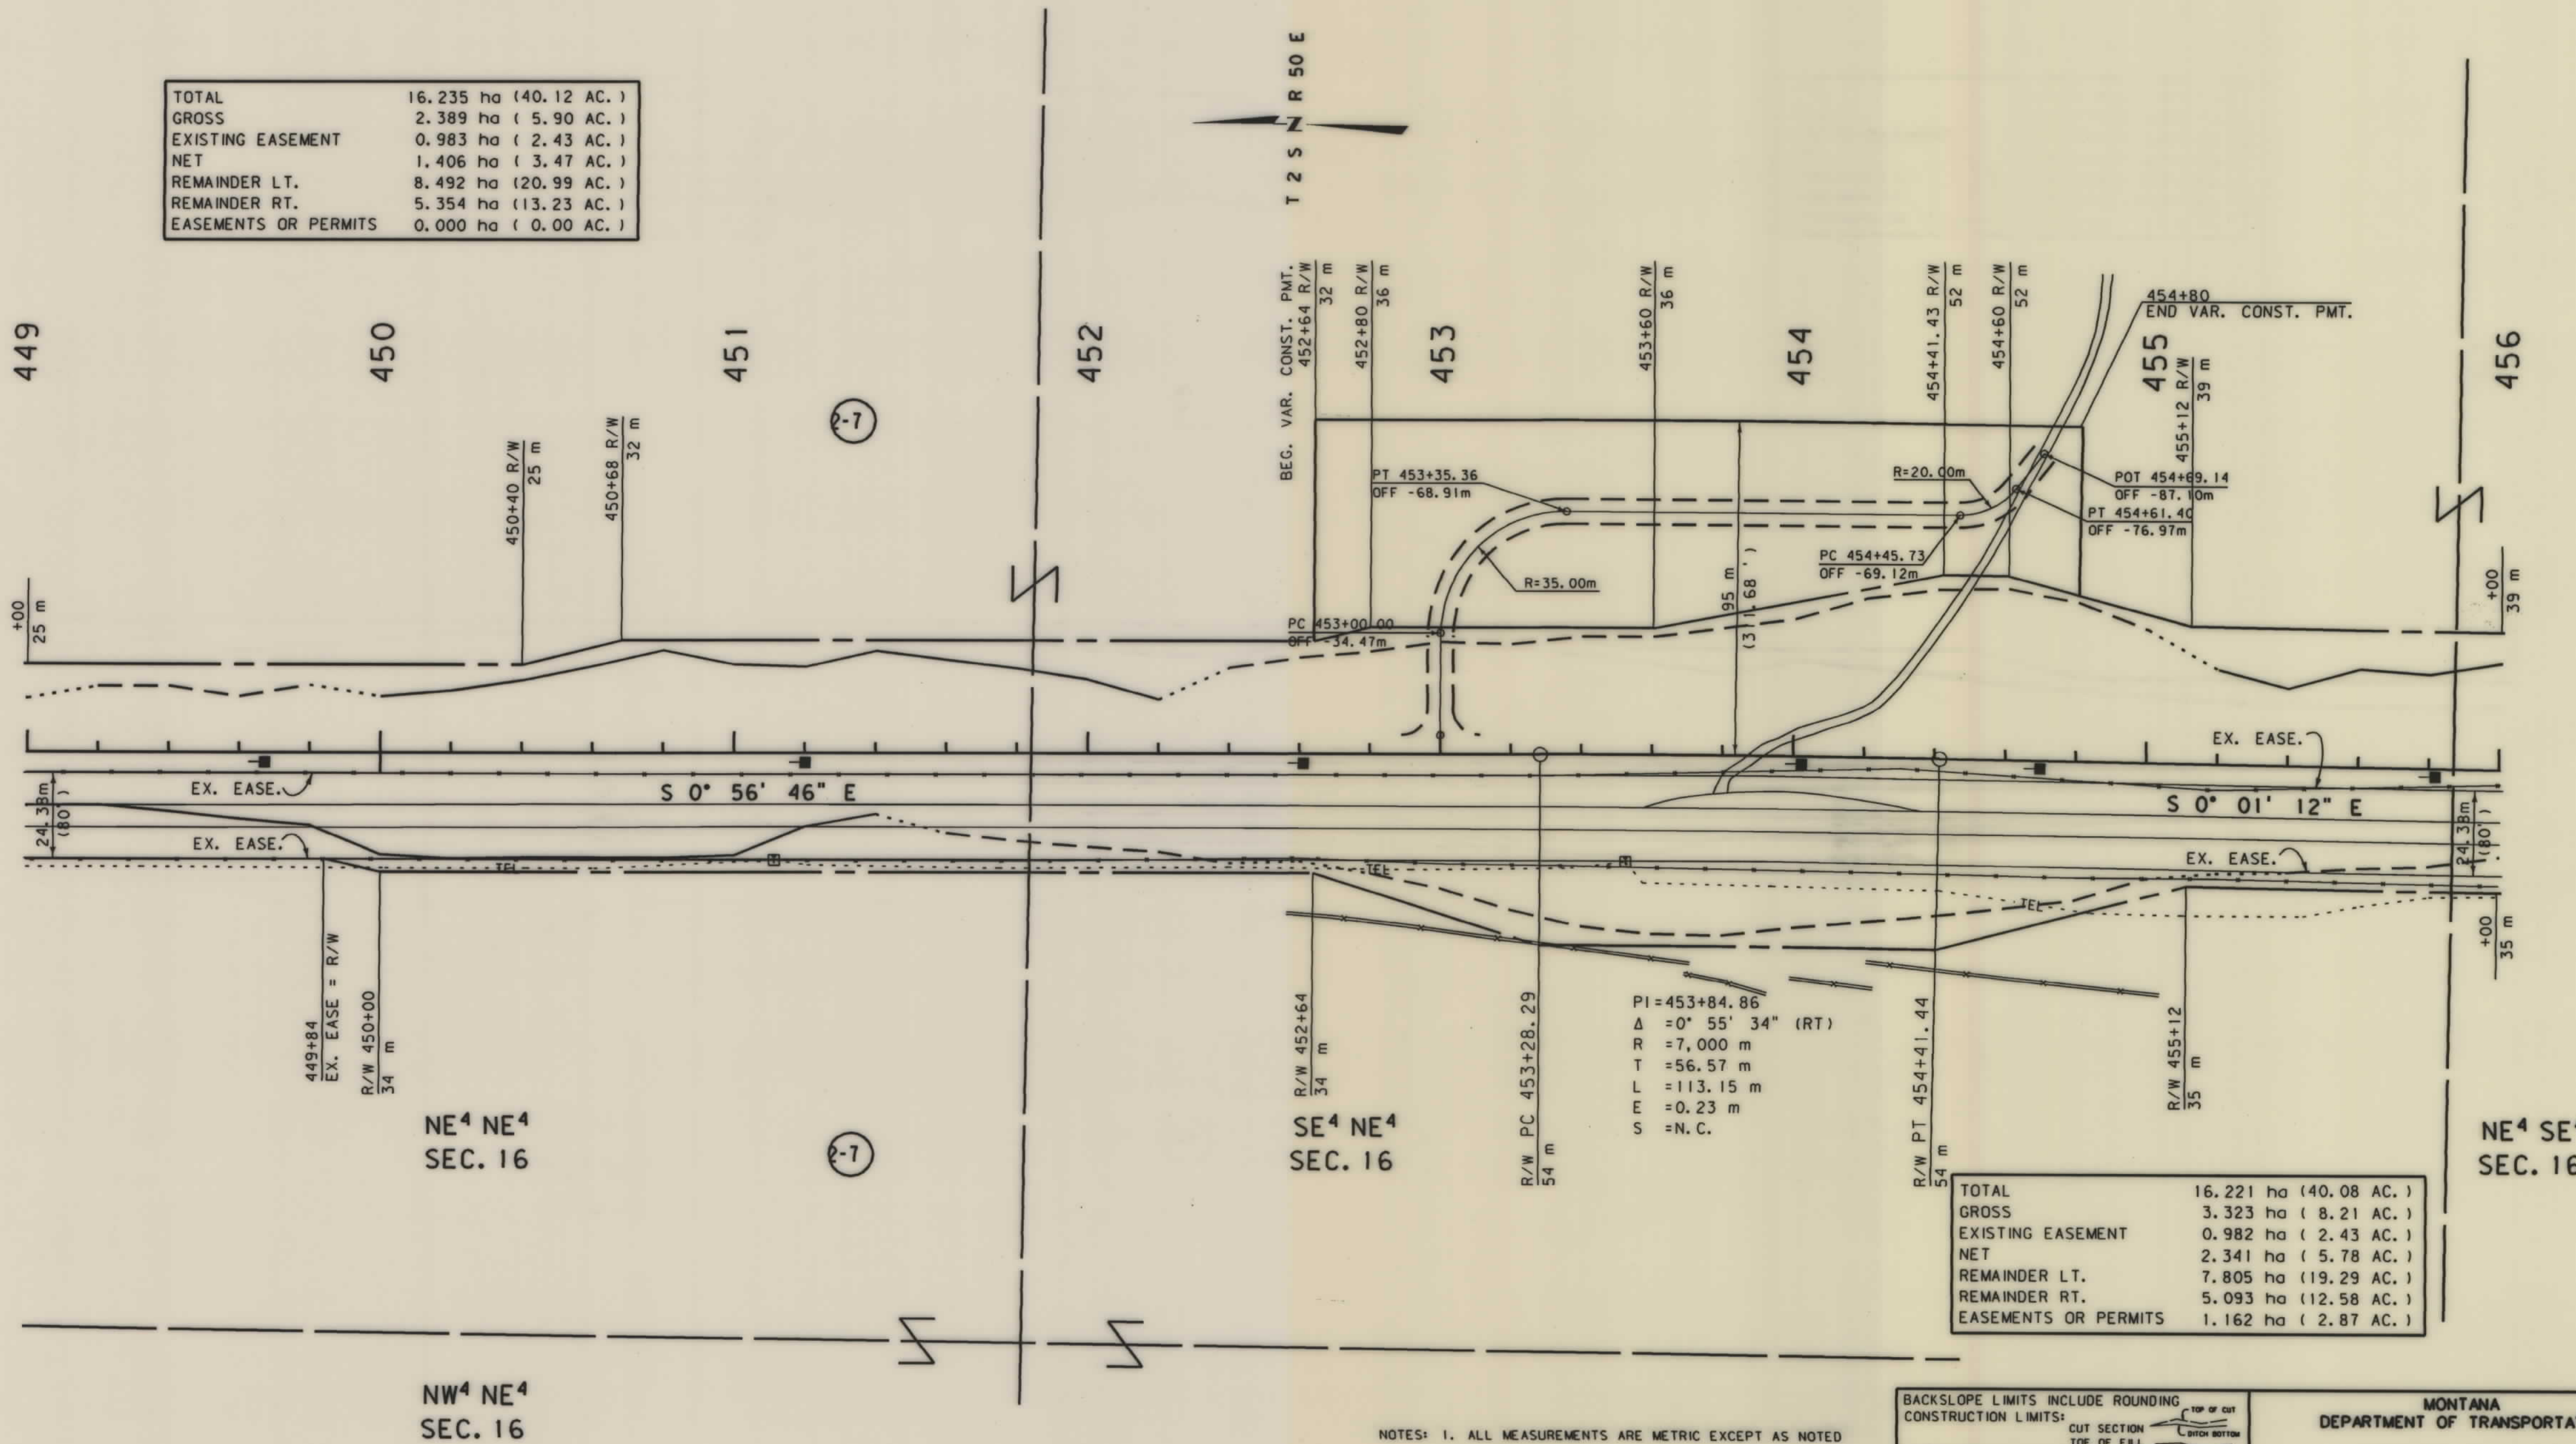

TOTAL	16.221 ha (40.08 AC.)
GROSS	3.323 ha (8.21 AC.)
EXISTING EASEMENT	0.982 ha (2.43 AC.)
NET	2.341 ha (5.78 AC.)
REMAINDER LT.	7.805 ha (19.29 AC.)
REMAINDER RT.	5.093 ha (12.58 AC.)
EASEMENTS OR PERMITS	1.162 ha (2.87 AC.)

NOTES: 1. ALL MEASUREMENTS ARE METRIC EXCEPT AS NOTED
2. THE PROPOSED R/W LINE WHERE A SPIRAL CURVE TRANSITION IS USED IS A CHORD RATHER THAN A CONCENTRIC CURVE.

BACKSLOPE LIMITS INCLUDE ROUNDING	TOP OF CUT
CONSTRUCTION LIMITS:	CUT SECTION
	TOE OF FILL
FHWA/DOT APPROVAL	7-16-99
MAP REVISED	9-10-99


MONTANA DEPARTMENT OF TRANSPORTATION
RIGHT OF WAY PLAN
POWDER RIVER COUNTY
SCALE 1:1000

SEE SHEET NO.2 FOR OWNERSHIP NAMES, ADDRESSES, AREAS, ETC.

STATE	RIGHT OF WAY ID.	SHEET NO.	TOTAL SHEETS
MONTANA	NH 23-1(17)48 F	15	22
PROJECT NUMBER 1824-017			
COALWOOD-N & S (COALWOOD SOUTH SECTION)			

TOTAL	16.207 ha (40.05 AC.)
GROSS	2.876 ha (7.11 AC.)
EXISTING EASEMENT	1.020 ha (2.52 AC.)
NET	1.856 ha (4.59 AC.)
REMAINDER LT.	7.809 ha (19.30 AC.)
REMAINDER RT.	5.522 ha (13.64 AC.)
EASEMENTS OR PERMITS	0.000 ha (0.00 AC.)

TOTAL	16.193 ha (40.01 AC.)
GROSS	2.534 ha (6.26 AC.)
EXISTING EASEMENT	1.137 ha (2.81 AC.)
NET	1.397 ha (3.45 AC.)
REMAINDER LT.	8.181 ha (20.21 AC.)
REMAINDER RT.	5.478 ha (13.54 AC.)
EASEMENTS OR PERMITS	0.000 ha (0.00 AC.)

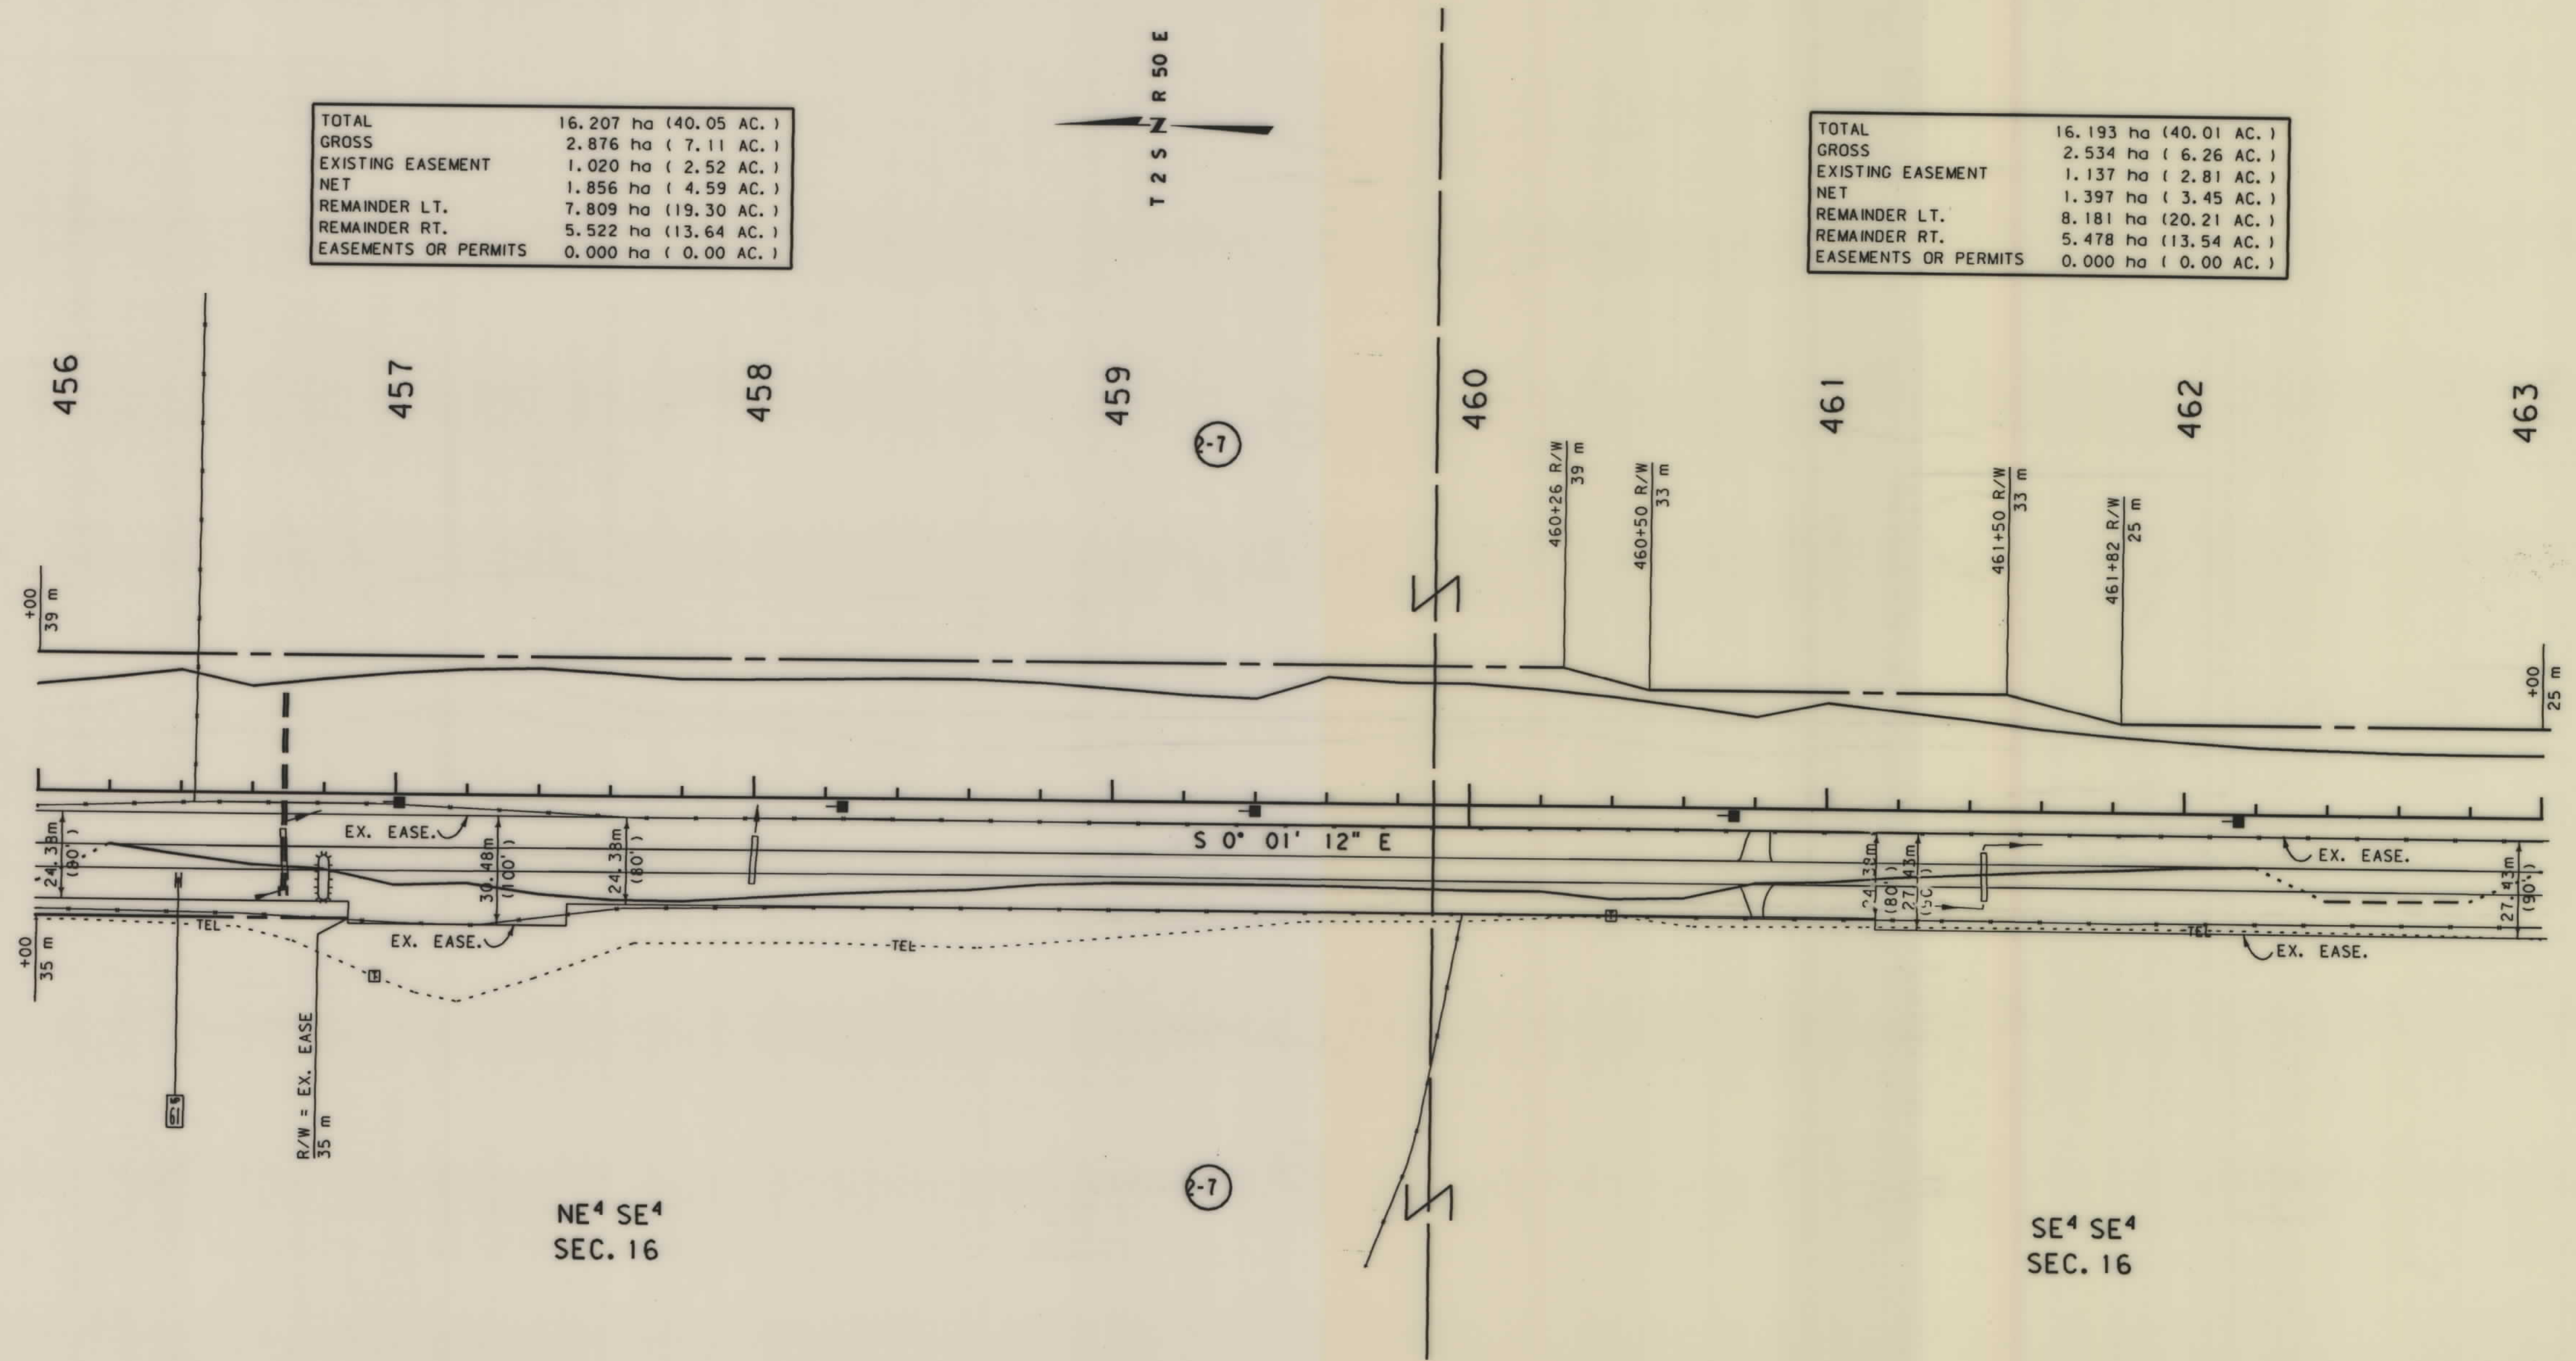

- NOTES: 1. ALL MEASUREMENTS ARE METRIC EXCEPT AS NOTED
2. THE PROPOSED R/W LINE WHERE A SPIRAL CURVE TRANSITION IS USED IS A CHORD RATHER THAN A CONCENTRIC CURVE.

BACKSLOPE LIMITS INCLUDE ROUNDING	CUT SECTION
CONSTRUCTION LIMITS:	TOE OF FILL
FHWA/DOT APPROVAL 7-16-99	TOP OF CUT
MAP REVISED 9-10-99	SLOPE BOTTOM

MONTANA
DEPARTMENT OF TRANSPORTATION

RIGHT OF WAY PLAN
POWDER RIVER COUNTY


SCALE 1:1000

0 50M 100M

SEE SHEET NO.2 FOR OWNERSHIP NAMES, ADDRESSES, AREAS, ETC.

STATE	RIGHT OF WAY ID.	SHEET NO.	TOTAL SHEETS
MONTANA	NH 23-1(17)48 F	16	22
PROJECT NUMBER 1824-017			
COALWOOD-N & S (COALWOOD SOUTH SECTION)			

TOTAL	16.193 ha (40.01 AC.)
GROSS	2.534 ha (6.26 AC.)
EXISTING EASEMENT	1.137 ha (2.81 AC.)
NET	1.397 ha (3.45 AC.)
REMAINDER LT.	8.181 ha (20.21 AC.)
REMAINDER RT.	5.478 ha (13.54 AC.)
EASEMENTS OR PERMITS	0.000 ha (0.00 AC.)

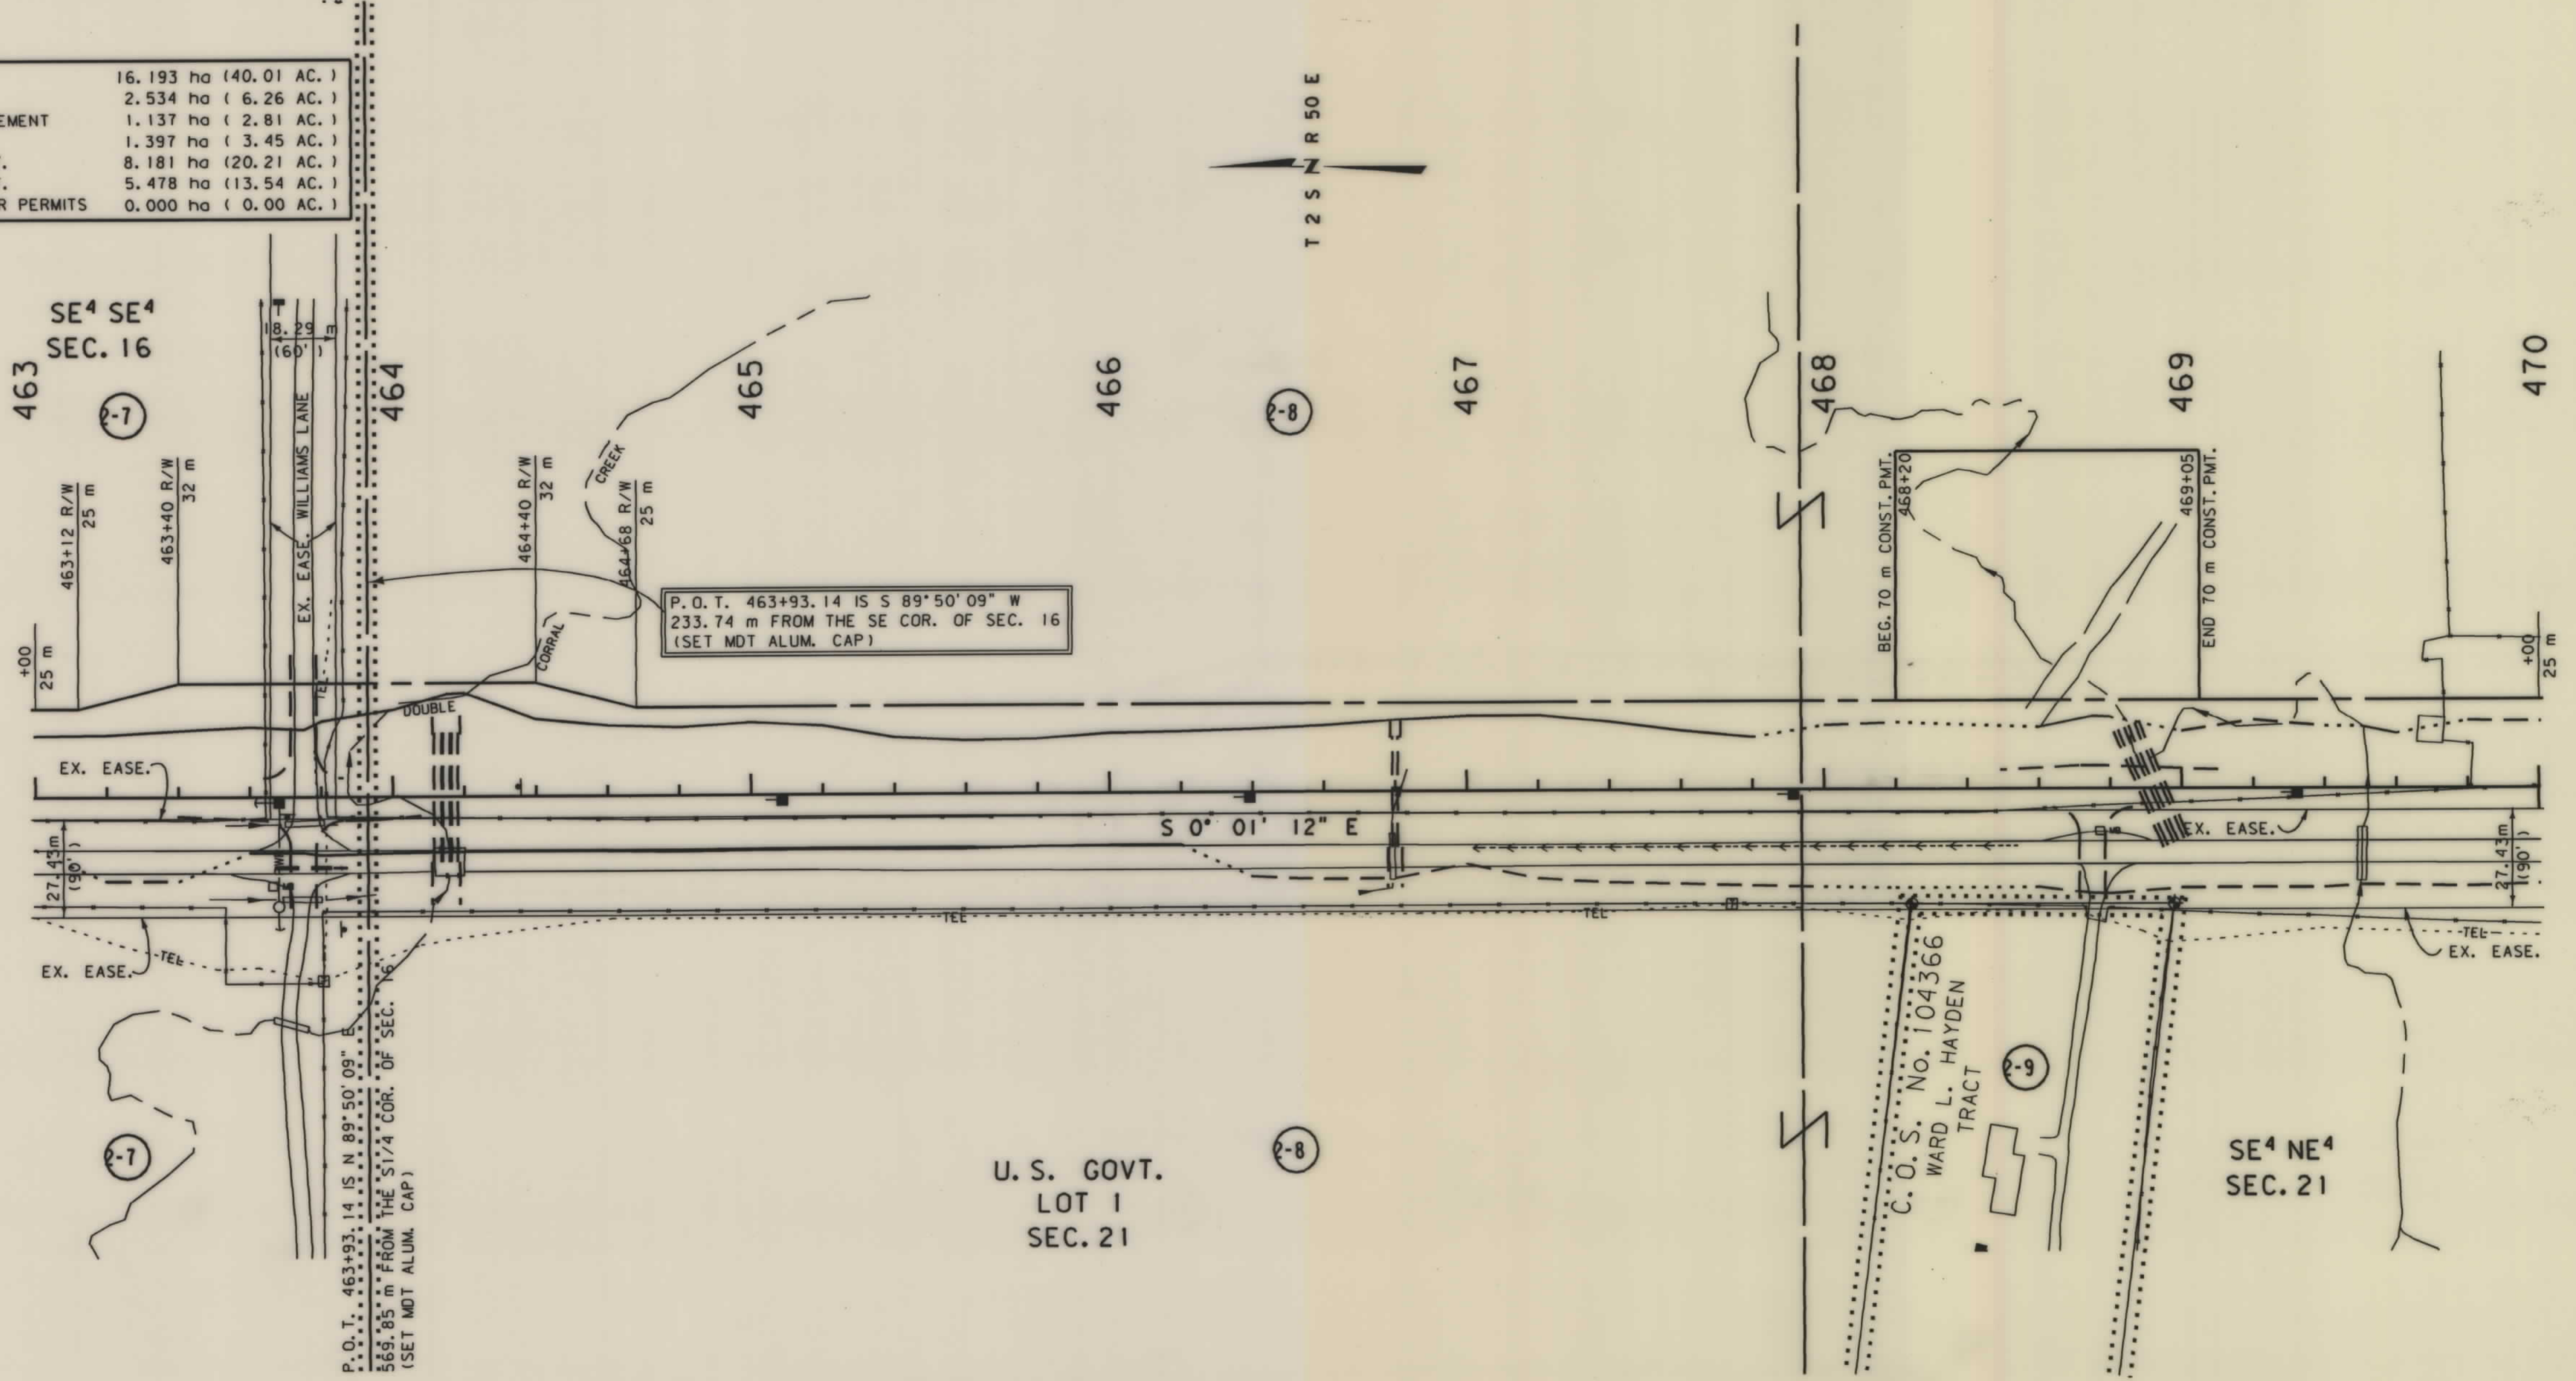

- NOTES: 1. ALL MEASUREMENTS ARE METRIC EXCEPT AS NOTED
2. THE PROPOSED R/W LINE WHERE A SPIRAL CURVE TRANSITION IS USED IS A CHORD RATHER THAN A CONCENTRIC CURVE.

BACKSLOPE LIMITS INCLUDE ROUNDING	CONSTRUCTION LIMITS:
FHWA/DOT APPROVAL 7-16-99	CUT SECTION
MAP REVISED 9-10-99	TOE OF FILL


MONTANA DEPARTMENT OF TRANSPORTATION
RIGHT OF WAY PLAN
POWDER RIVER COUNTY
SCALE 1:1000

0 50M 100M



vro\0824p12.row


RDROW
14:08:47
07 SEP 1999
U2125

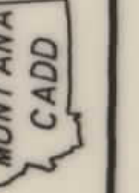

... \0824p12.row
2

SEE SHEET NO.2 FOR OWNERSHIP NAMES, ADDRESSES, AREAS, ETC.

STATE	RIGHT OF WAY ID.	SHEET NO.	TOTAL SHEETS
MONTANA	NH 23-1(17)48 F	17	22
PROJECT NUMBER 1824-017			
COALWOOD-N & S (COALWOOD SOUTH SECTION)			

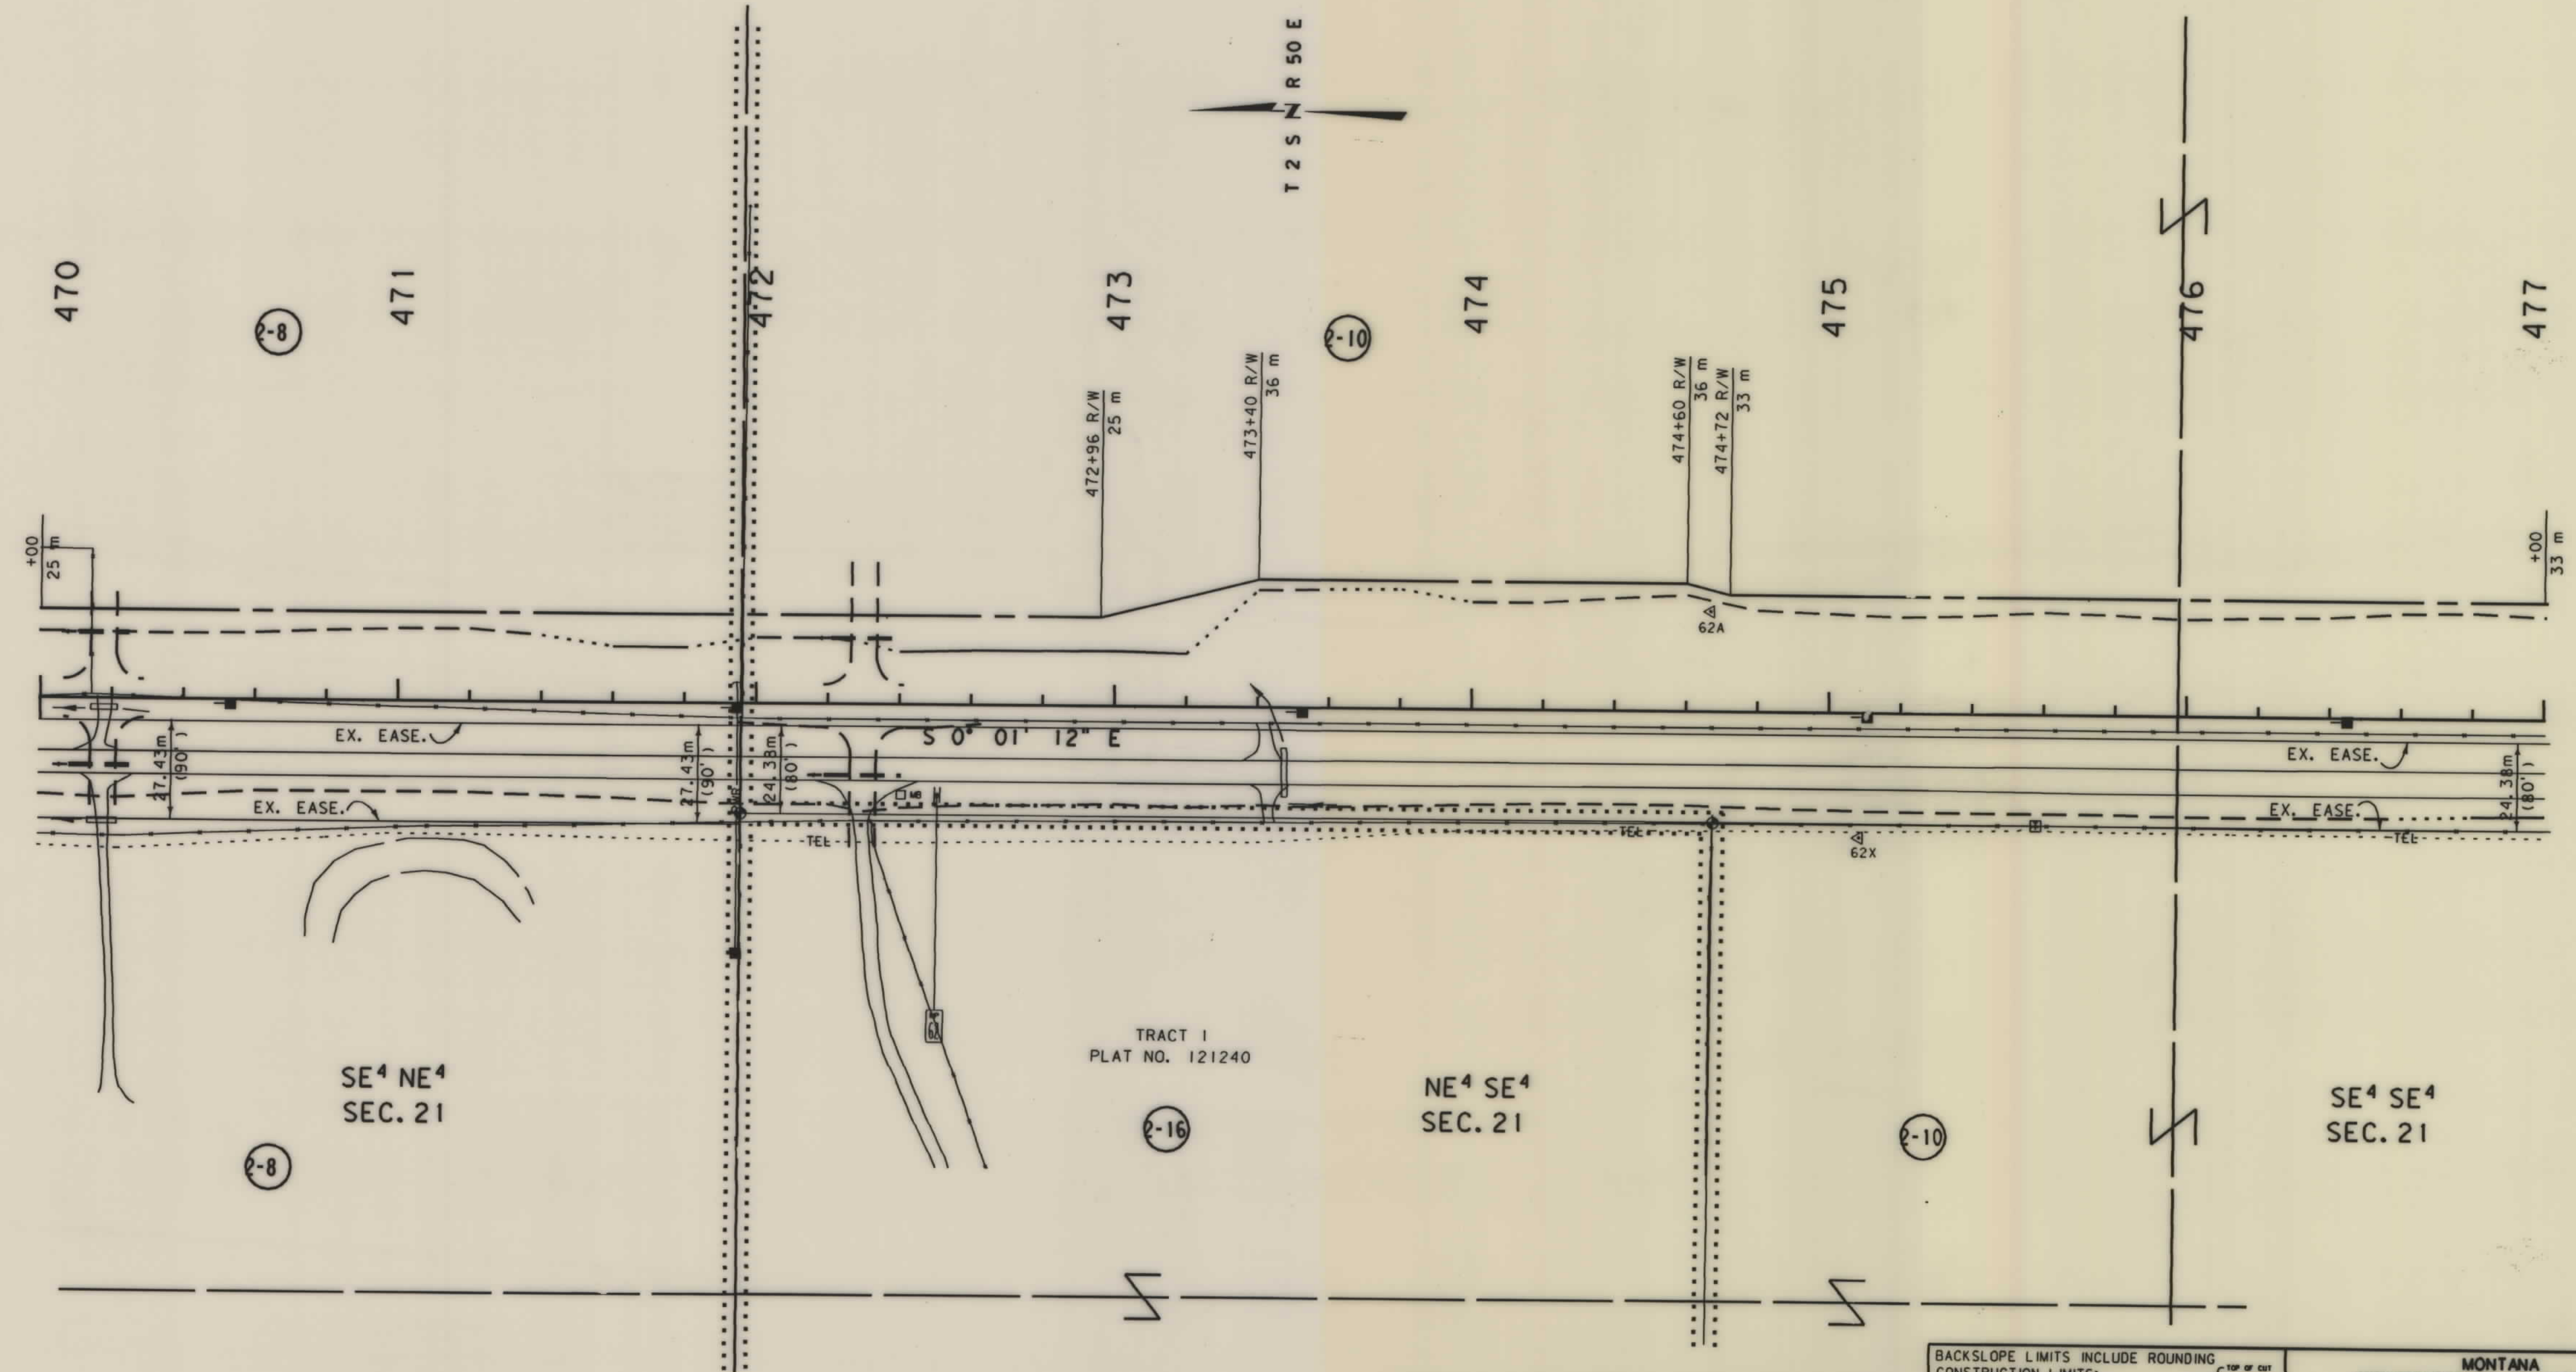

TRACT 1
PLAT NO. 121240

SE⁴ NE⁴
SEC. 21

NE⁴ SE⁴
SEC. 21

SE⁴ SE⁴
SEC. 21

- NOTES: 1. ALL MEASUREMENTS ARE METRIC EXCEPT AS NOTED
2. THE PROPOSED R/W LINE WHERE A SPIRAL CURVE TRANSITION IS USED IS A CHORD RATHER THAN A CONCENTRIC CURVE.


BACKSLOPE LIMITS INCLUDE ROUNDING
CONSTRUCTION LIMITS:
CUT SECTION
TOE OF FILL
TOE OF DITCH
TOE OF CUT
TOE OF DITCH
FHWA/DOT APPROVAL 7-16-99
MAP REVISED 9-10-99

MONTANA
DEPARTMENT OF TRANSPORTATION
RIGHT OF WAY PLAN
POWDER RIVER COUNTY
SCALE 1:1000

.ROW

SEE SHEET NO.2 FOR OWNERSHIP NAMES, ADDRESSES, AREAS, ETC.

STATE	RIGHT OF WAY ID.	SHEET NO.	TOTAL SHEETS
MONTANA	NH 23-1(17)48 F	18	22
PROJECT NUMBER 1824-017			
COALWOOD-N & S (COALWOOD SOUTH SECTION)			

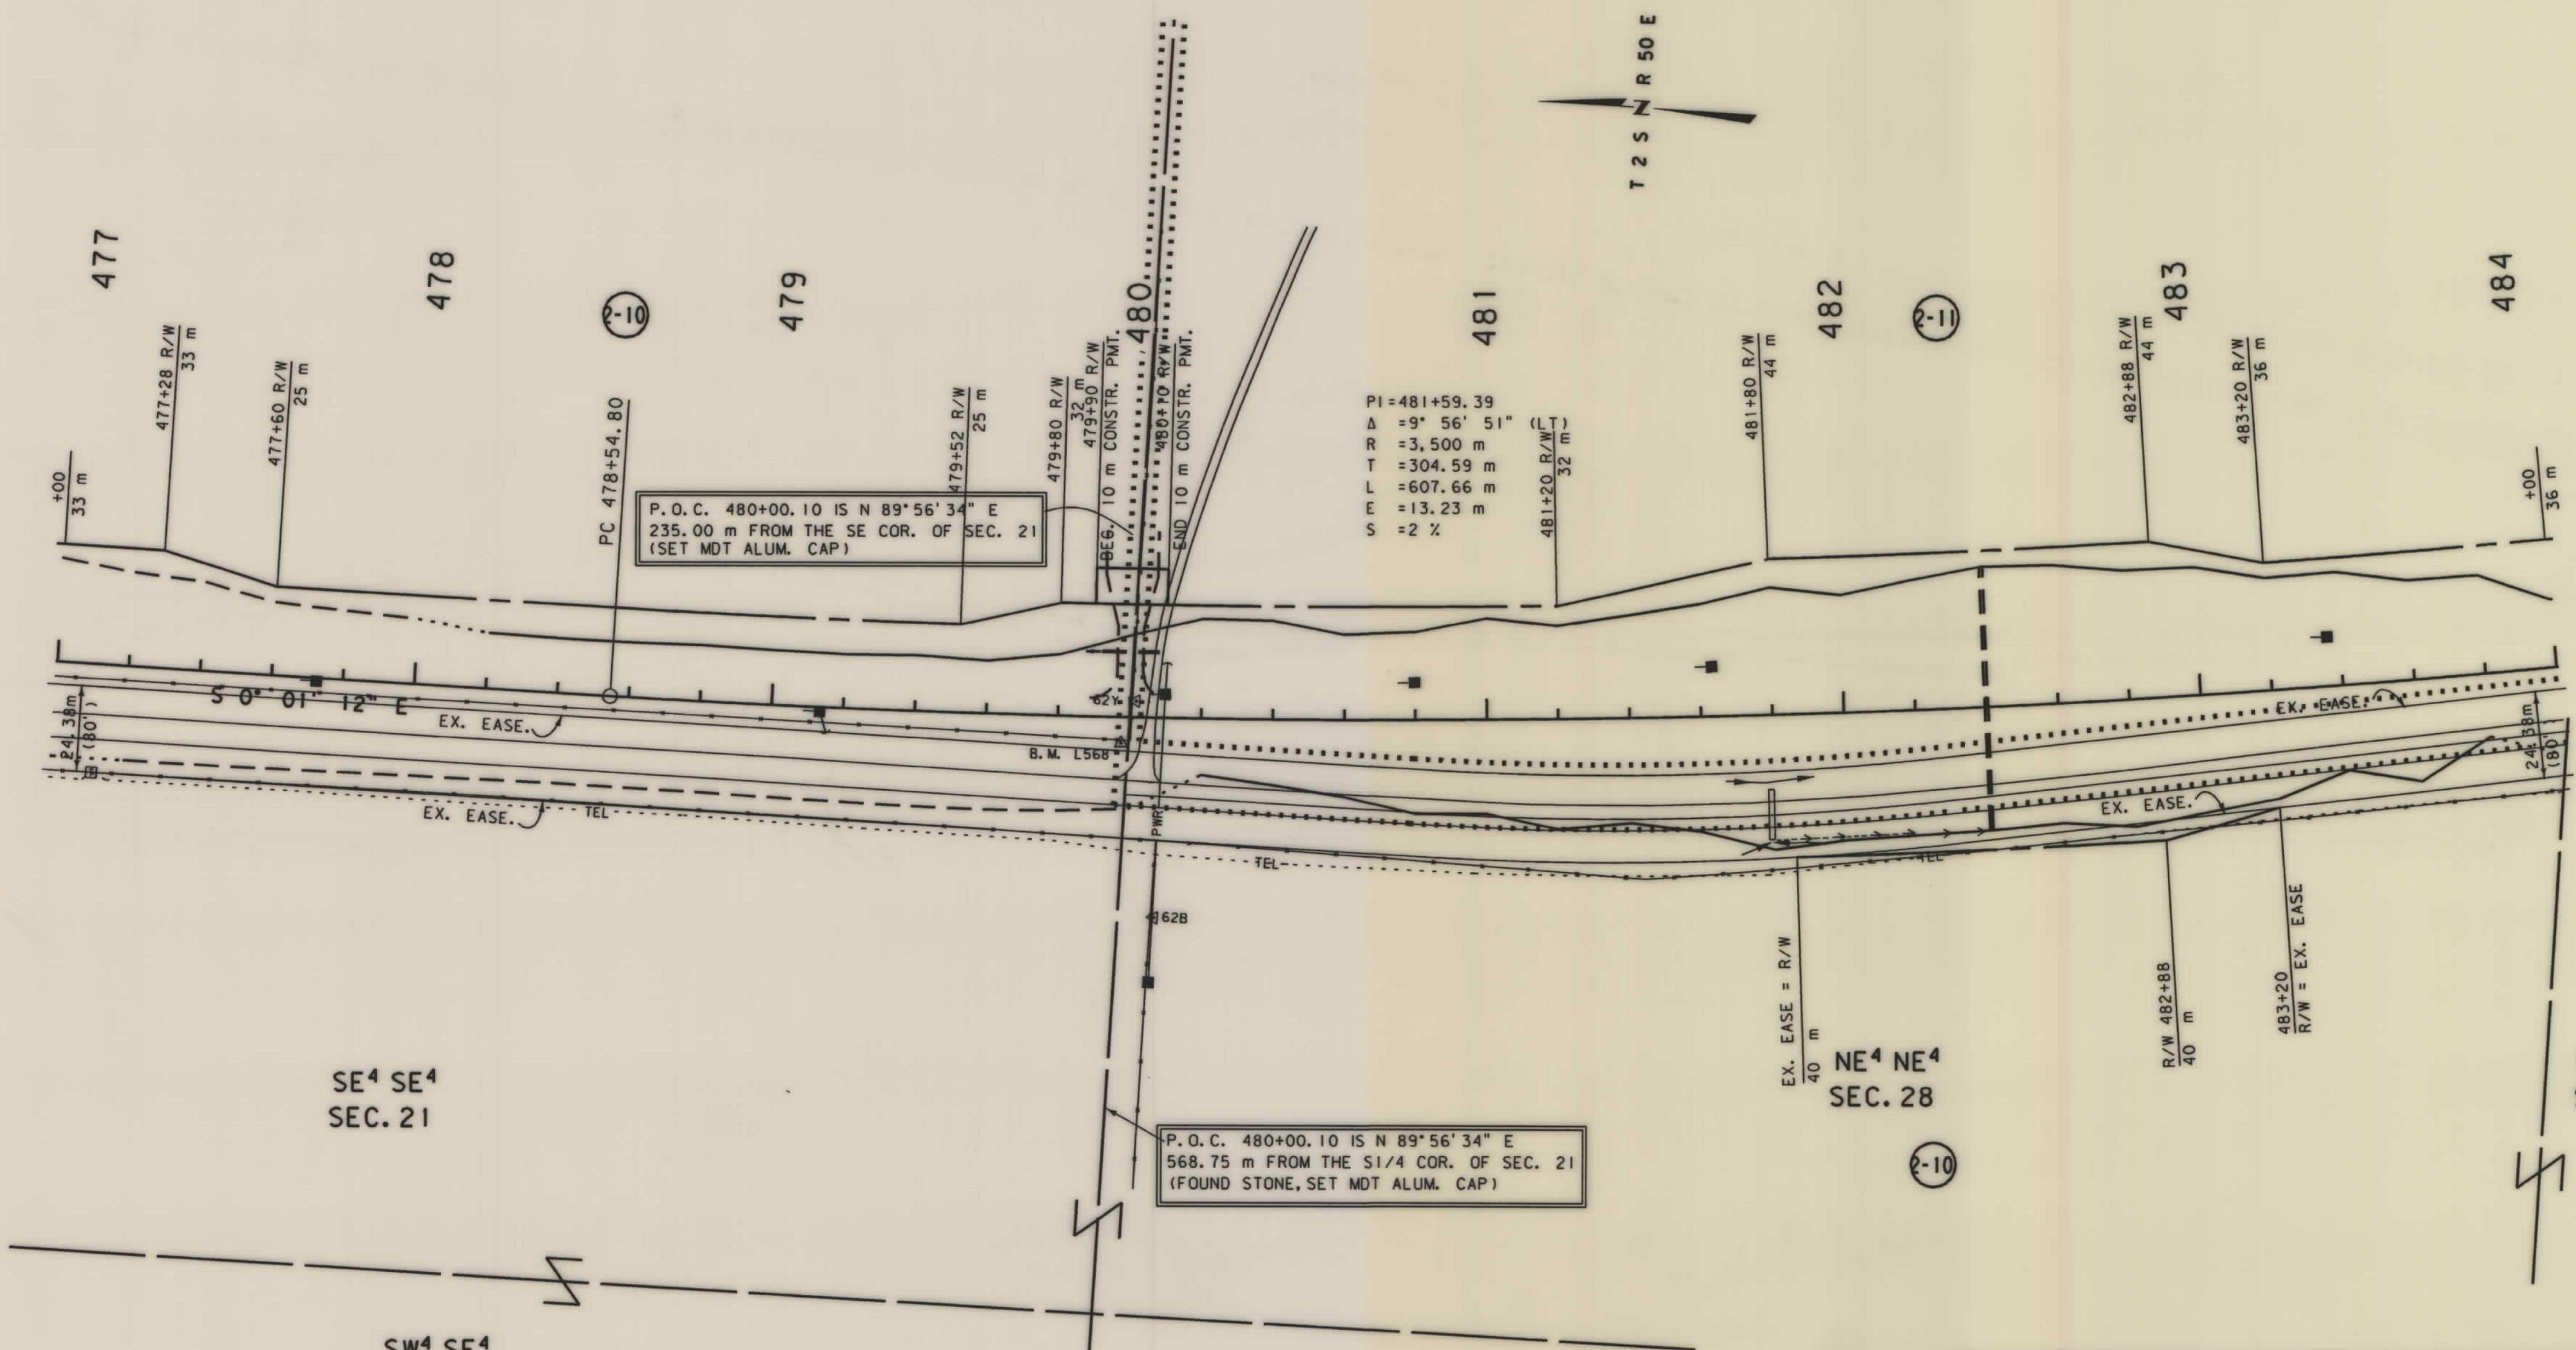

NOTES: 1. ALL MEASUREMENTS ARE METRIC EXCEPT AS NOTED
2. THE PROPOSED R/W LINE WHERE A SPIRAL CURVE TRANSITION IS USED IS A CHORD RATHER THAN A CONCENTRIC CURVE.

BACKSLOPE LIMITS INCLUDE ROUNDING	TOP OF CUT
CONSTRUCTION LIMITS:	CUT SECTION
	TOE OF FILL
FHWA/DOT APPROVAL	7-16-99
MAP REVISED	9-10-99 10-14-99

MONTANA
DEPARTMENT OF TRANSPORTATION


RIGHT OF WAY PLAN
POWDER RIVER COUNTY

SCALE 1:1000

0 50M 100M

SEE SHEET NO.2 FOR OWNERSHIP NAMES, ADDRESSES, AREAS, ETC.

STATE	RIGHT OF WAY ID.	SHEET NO.	TOTAL SHEETS
MONTANA	NH 23-1(17)48 F	19	22
PROJECT NUMBER 1824-017			
COALWOOD-N & S (COALWOOD SOUTH SECTION)			

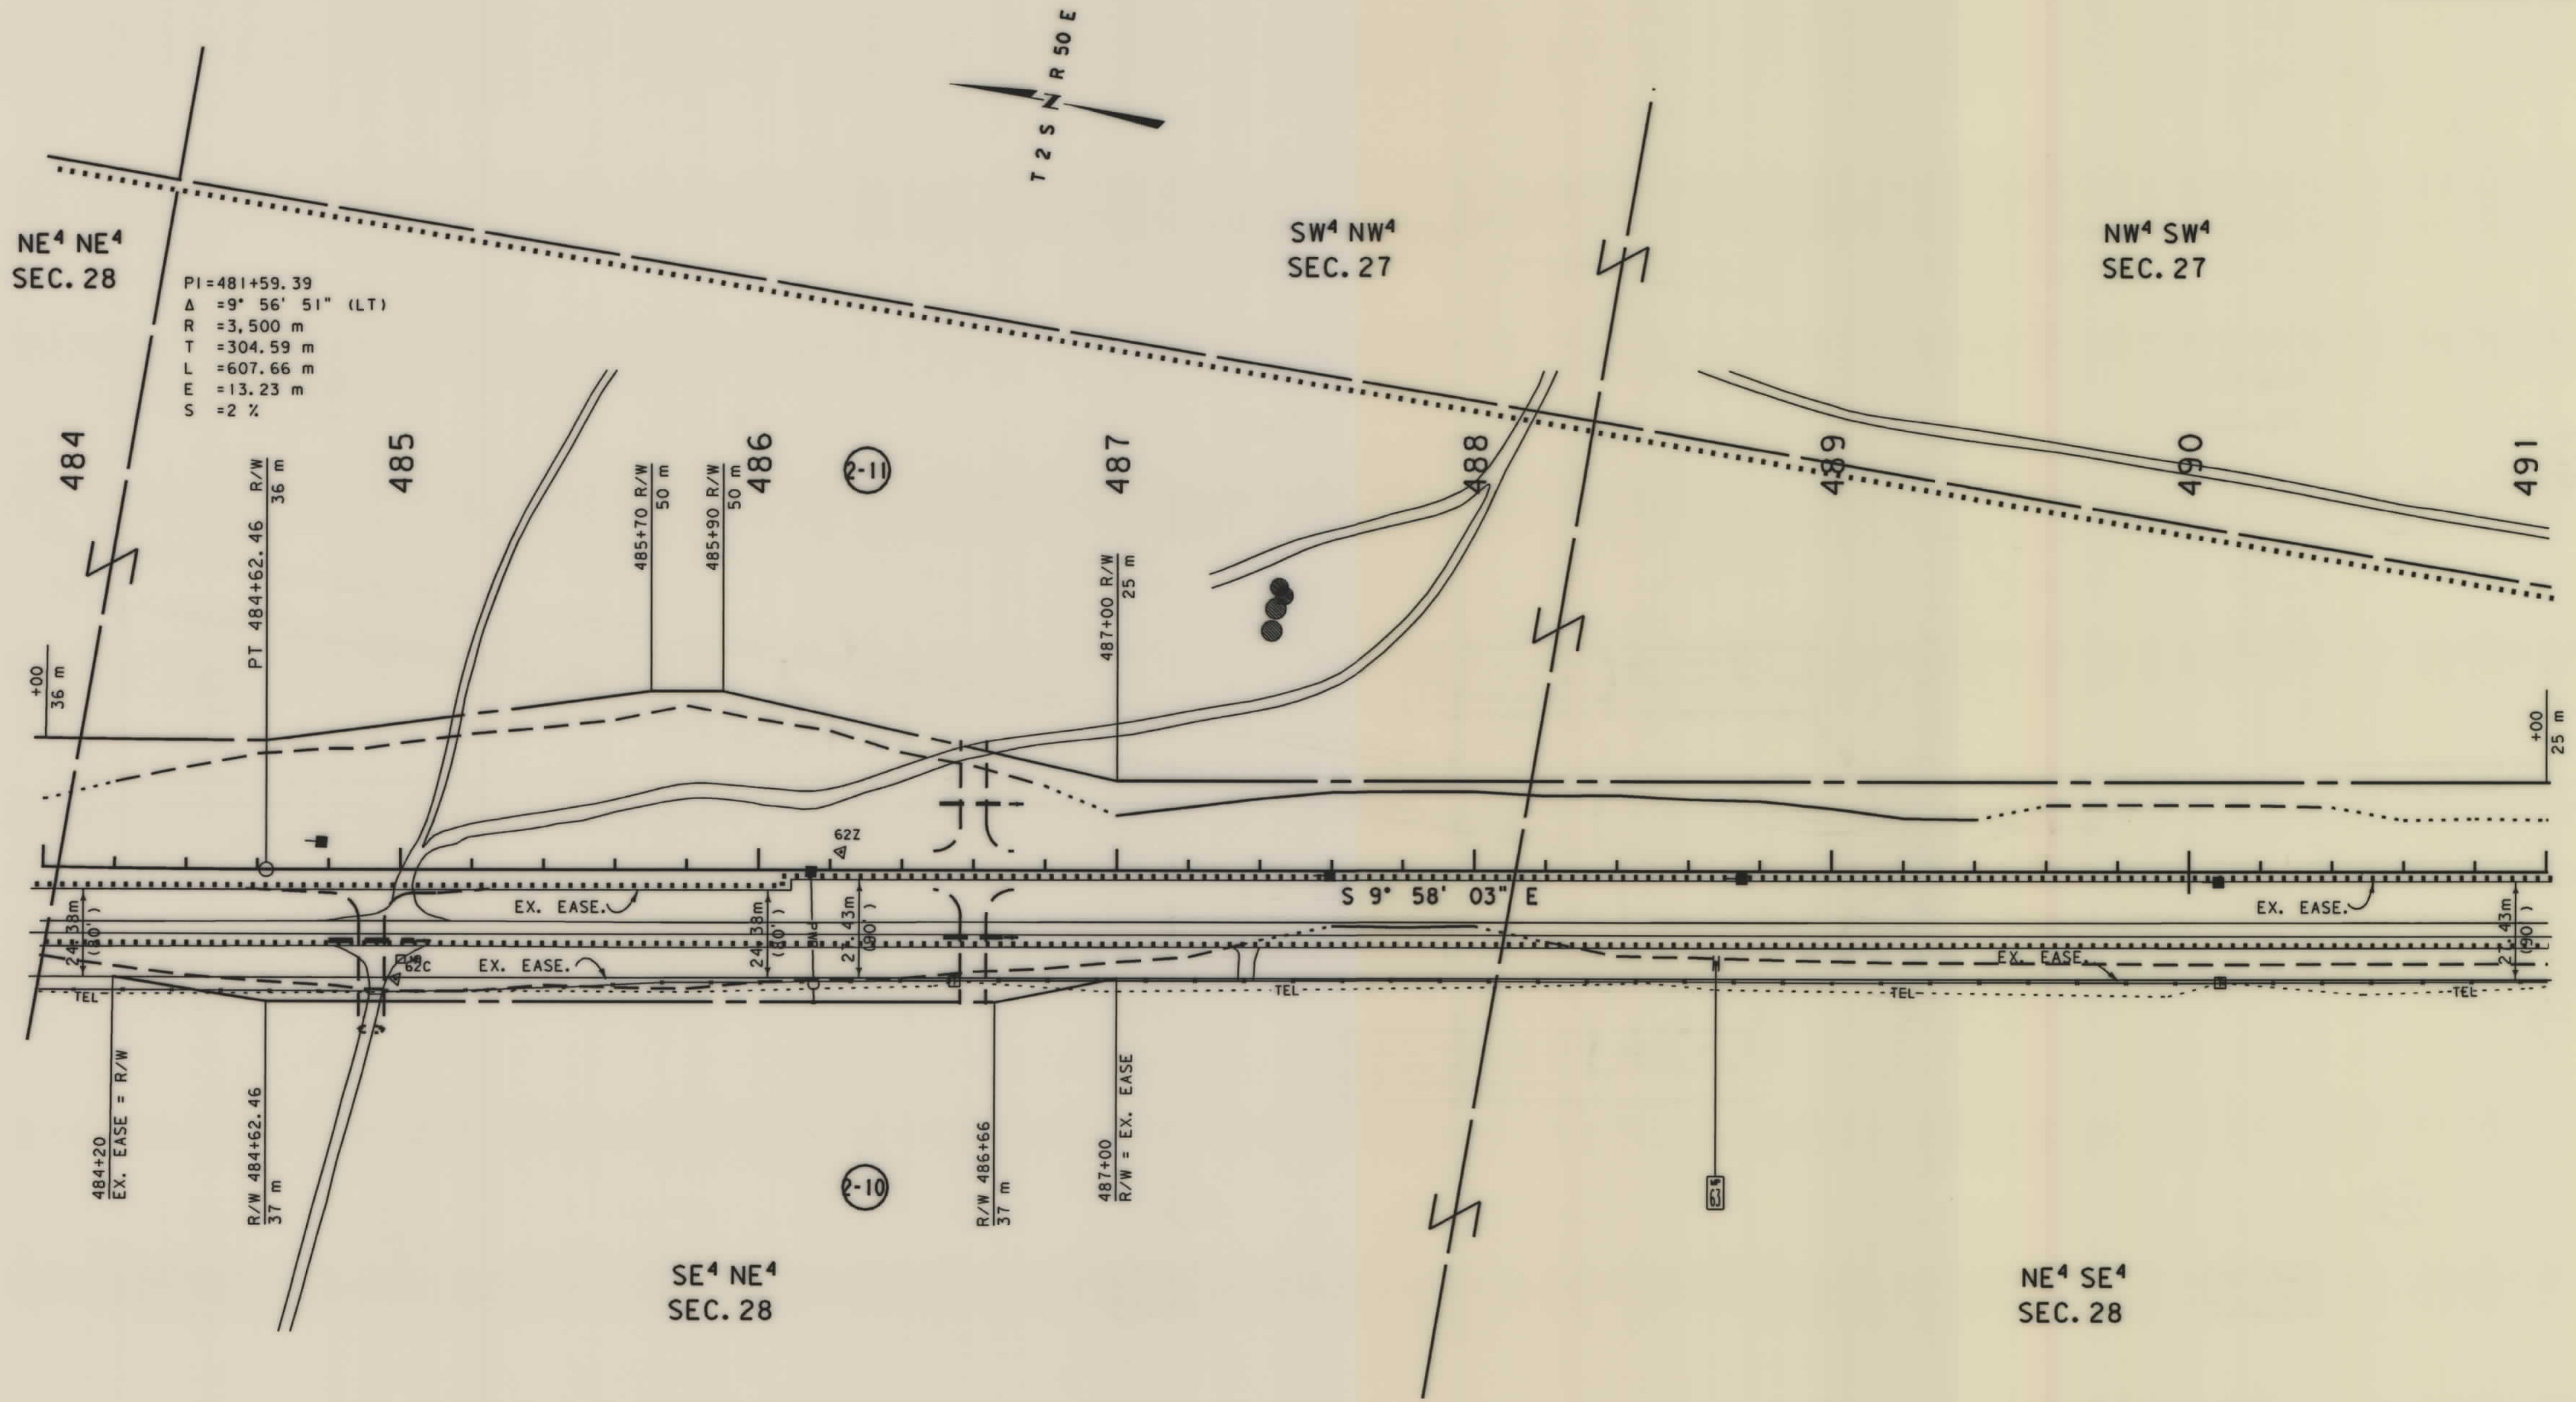

- NOTES: 1. ALL MEASUREMENTS ARE METRIC EXCEPT AS NOTED
2. THE PROPOSED R/W LINE WHERE A SPIRAL CURVE TRANSITION IS USED IS A CHORD RATHER THAN A CONCENTRIC CURVE.

BACKSLOPE LIMITS INCLUDE ROUNDING	TOP OF CUT
CONSTRUCTION LIMITS:	CUT SECTION
	TOE OF FILL
FHWA/DOT APPROVAL	7-16-99
MAP REVISED	9-10-99 10-14-99

MONTANA
DEPARTMENT OF TRANSPORTATION


RIGHT OF WAY PLAN
POWDER RIVER COUNTY

SCALE 1:1000

0 50M 100M

SEE SHEET NO.2 FOR OWNERSHIP NAMES, ADDRESSES, AREAS, ETC.

STATE	RIGHT OF WAY ID.	SHEET NO.	TOTAL SHEETS
MONTANA	NH 23-1(17)48 F	20	22
PROJECT NUMBER 1824-017			
COALWOOD-N & S (COALWOOD SOUTH SECTION)			

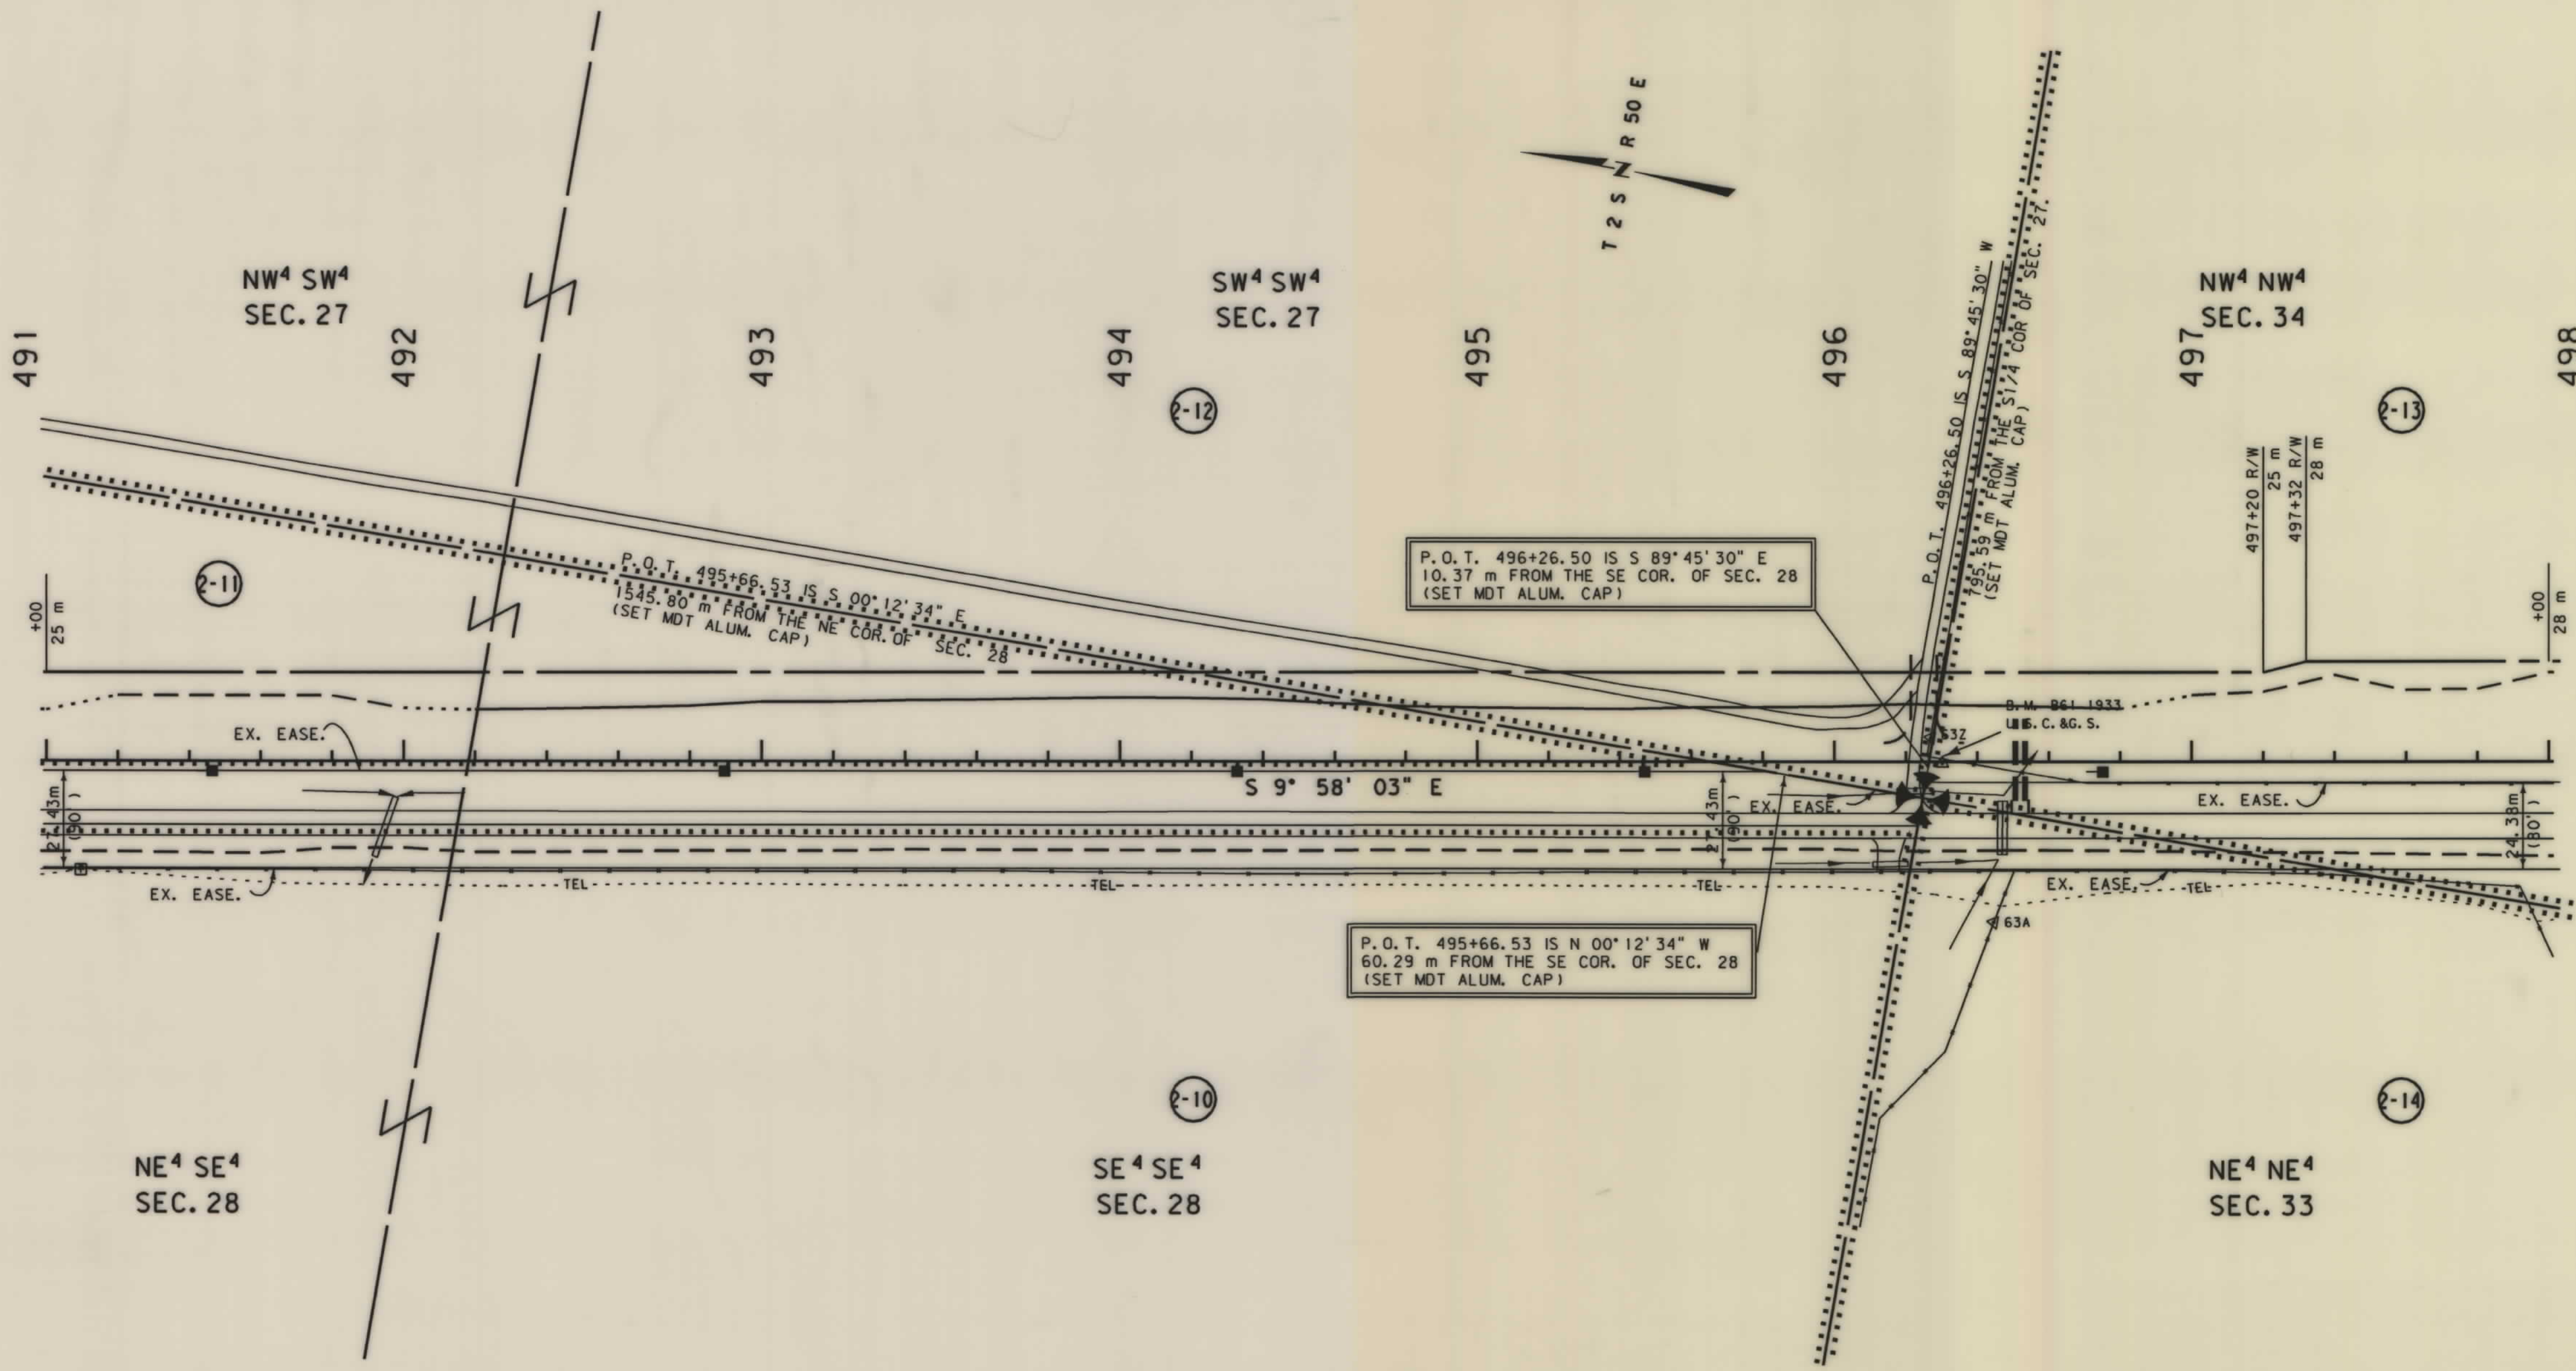

NOTES: 1. ALL MEASUREMENTS ARE METRIC EXCEPT AS NOTED
2. THE PROPOSED R/W LINE WHERE A SPIRAL CURVE TRANSITION IS USED IS A CHORD RATHER THAN A CONCENTRIC CURVE.

BACKSLOPE LIMITS INCLUDE ROUNDING	TOP OF CUT
CONSTRUCTION LIMITS:	CUT SECTION
	TOE OF FILL
FHWA/DOT APPROVAL	7-16-99
MAP REVISED	9-10-99 10-14-99

MONTANA
DEPARTMENT OF TRANSPORTATION

RIGHT OF WAY PLAN
POWDER RIVER COUNTY


SCALE 1:1000

0 50M 100M

.ROW

SEE SHEET NO.2 FOR OWNERSHIP NAMES, ADDRESSES, AREAS, ETC.

STATE	RIGHT OF WAY ID.	SHEET NO.	TOTAL SHEETS
MONTANA	NH 23-1(17)48 F	21	22
PROJECT NUMBER 1824-017			
COALWOOD-N & S (COALWOOD SOUTH SECTION)			

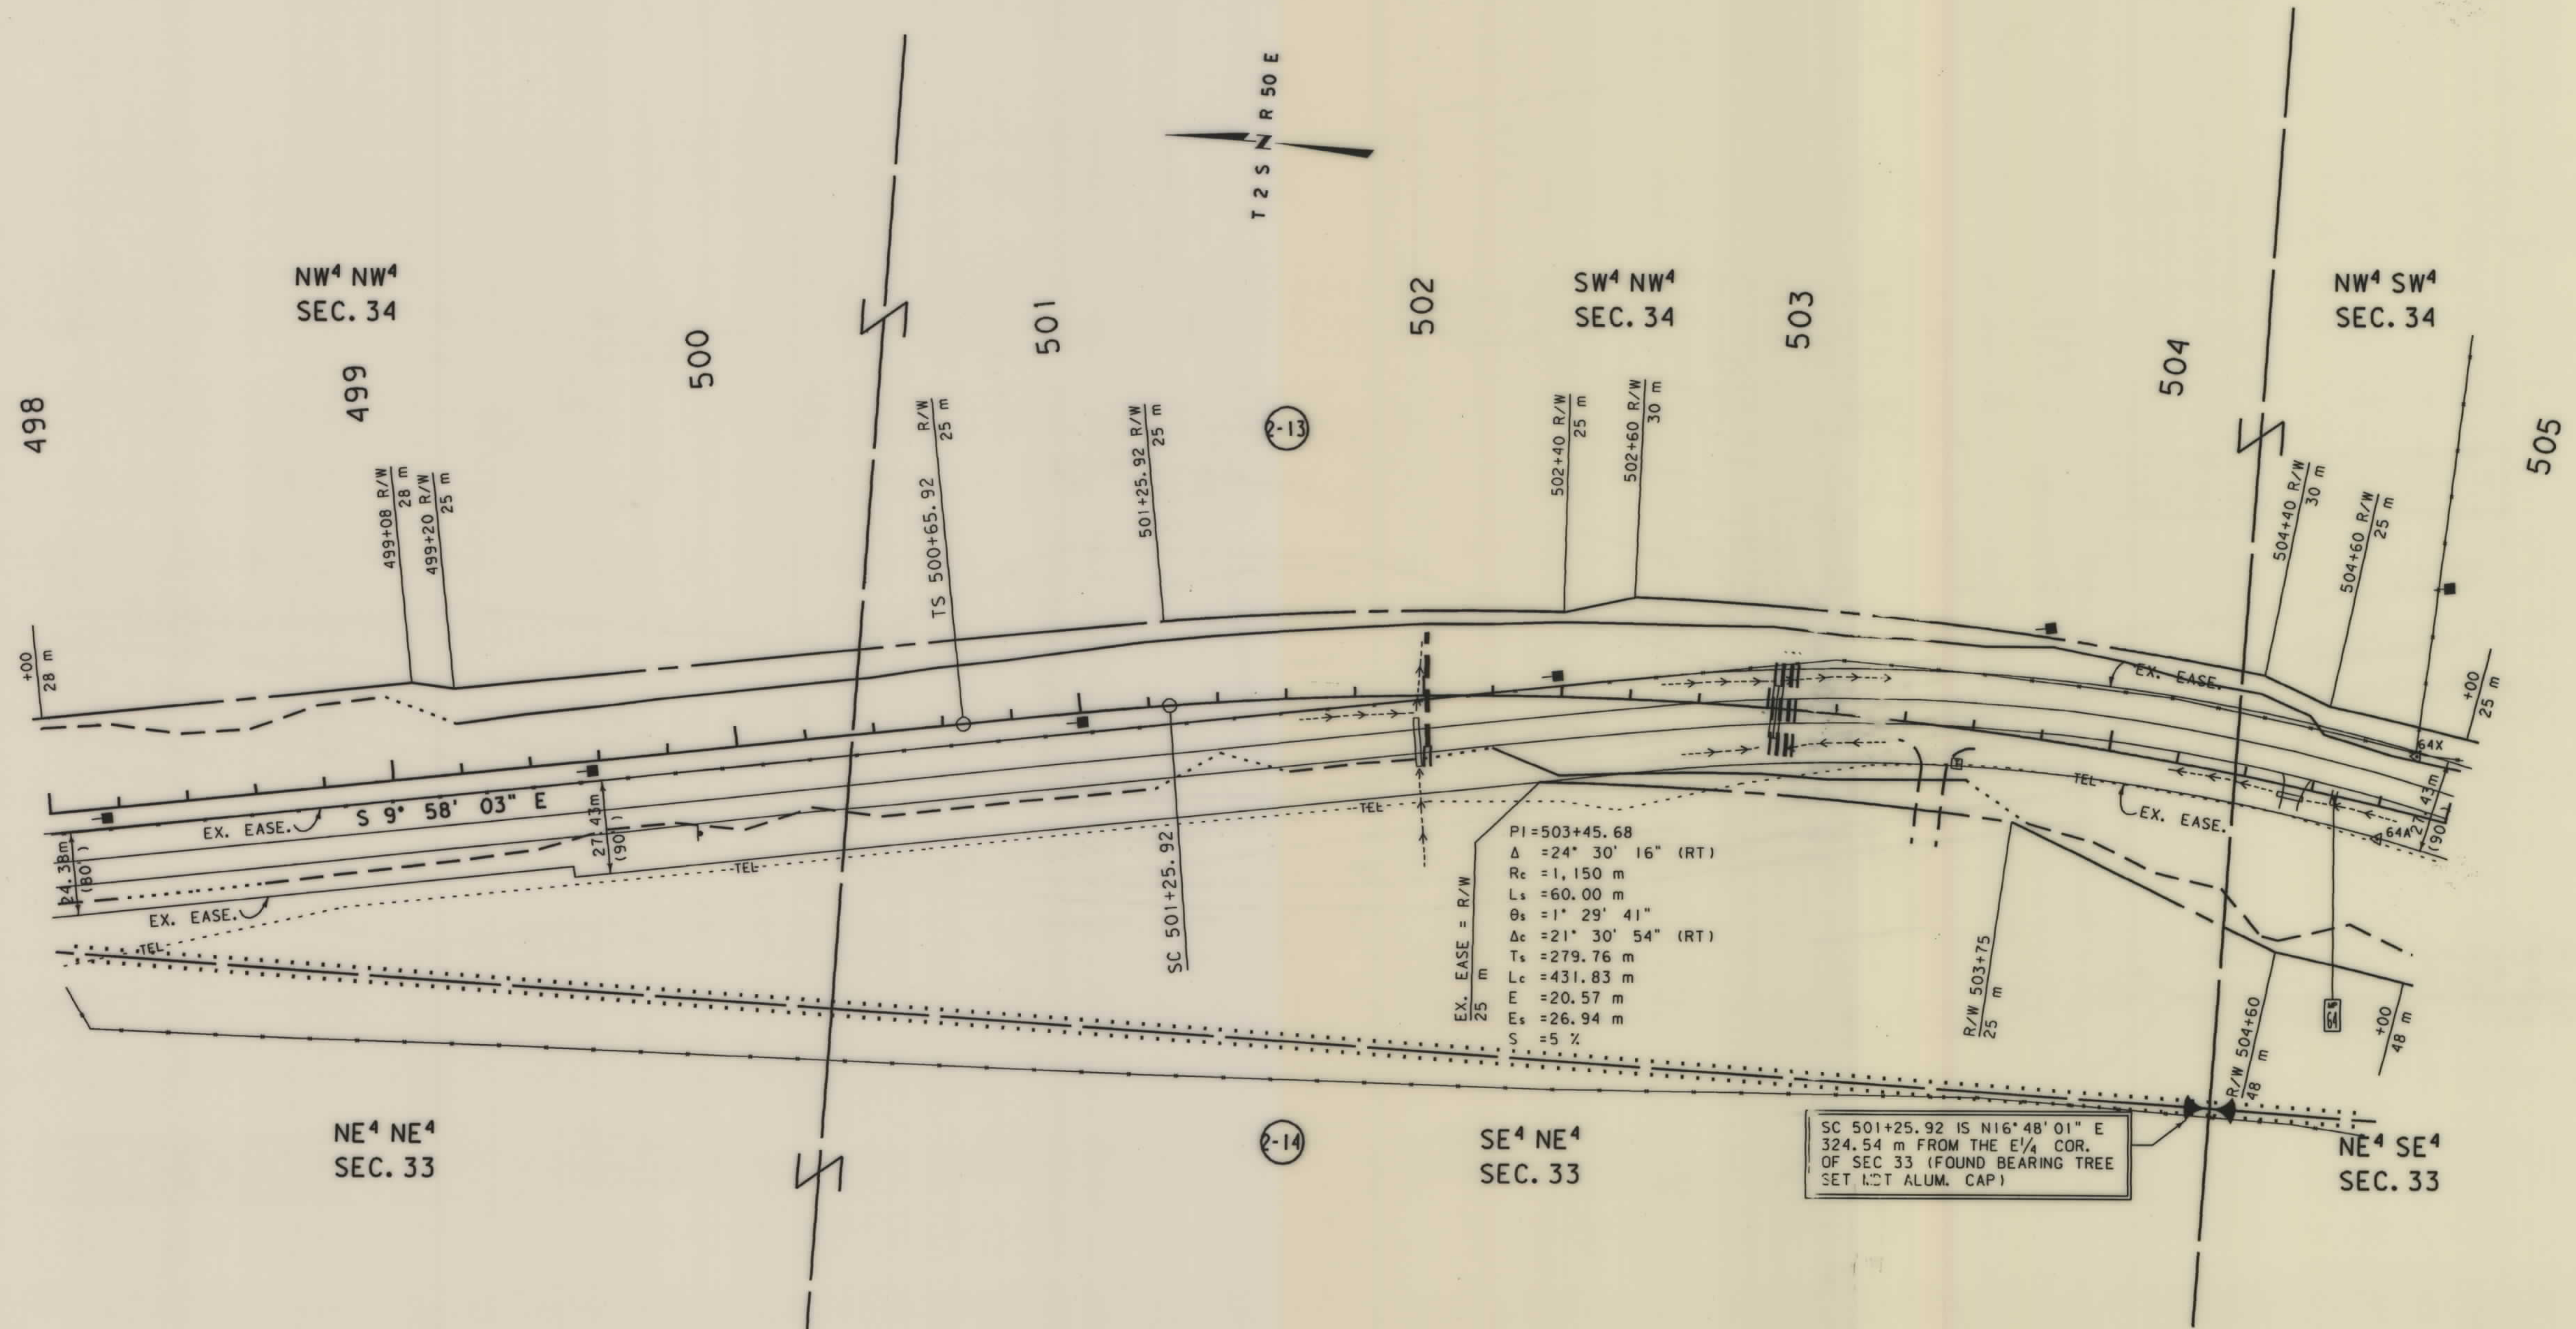


- NOTES: 1. ALL MEASUREMENTS ARE METRIC EXCEPT AS NOTED
2. THE PROPOSED R/W LINE WHERE A SPIRAL CURVE TRANSITION IS USED IS A CHORD RATHER THAN A CONCENTRIC CURVE.

BACKSLOPE LIMITS INCLUDE ROUNDING	TOP OF CUT
CONSTRUCTION LIMITS:	CUT SECTION
	TOE OF FILL
FHWA/DOT APPROVAL	7-16-99
MAP REVISED	9-10-99

MONTANA DEPARTMENT OF TRANSPORTATION
RIGHT OF WAY PLAN POWDER RIVER COUNTY
SCALE 1:1000
0 50M 100M

SEE SHEET NO.2 FOR OWNERSHIP NAMES, ADDRESSES, AREAS, ETC.

STATE	RIGHT OF WAY ID.	SHEET NO.	TOTAL SHEETS
MONTANA	NH 23-1(17)48 F	22	22
PROJECT NUMBER 1824-017			
COALWOOD-N & S (COALWOOD SOUTH SECTION)			

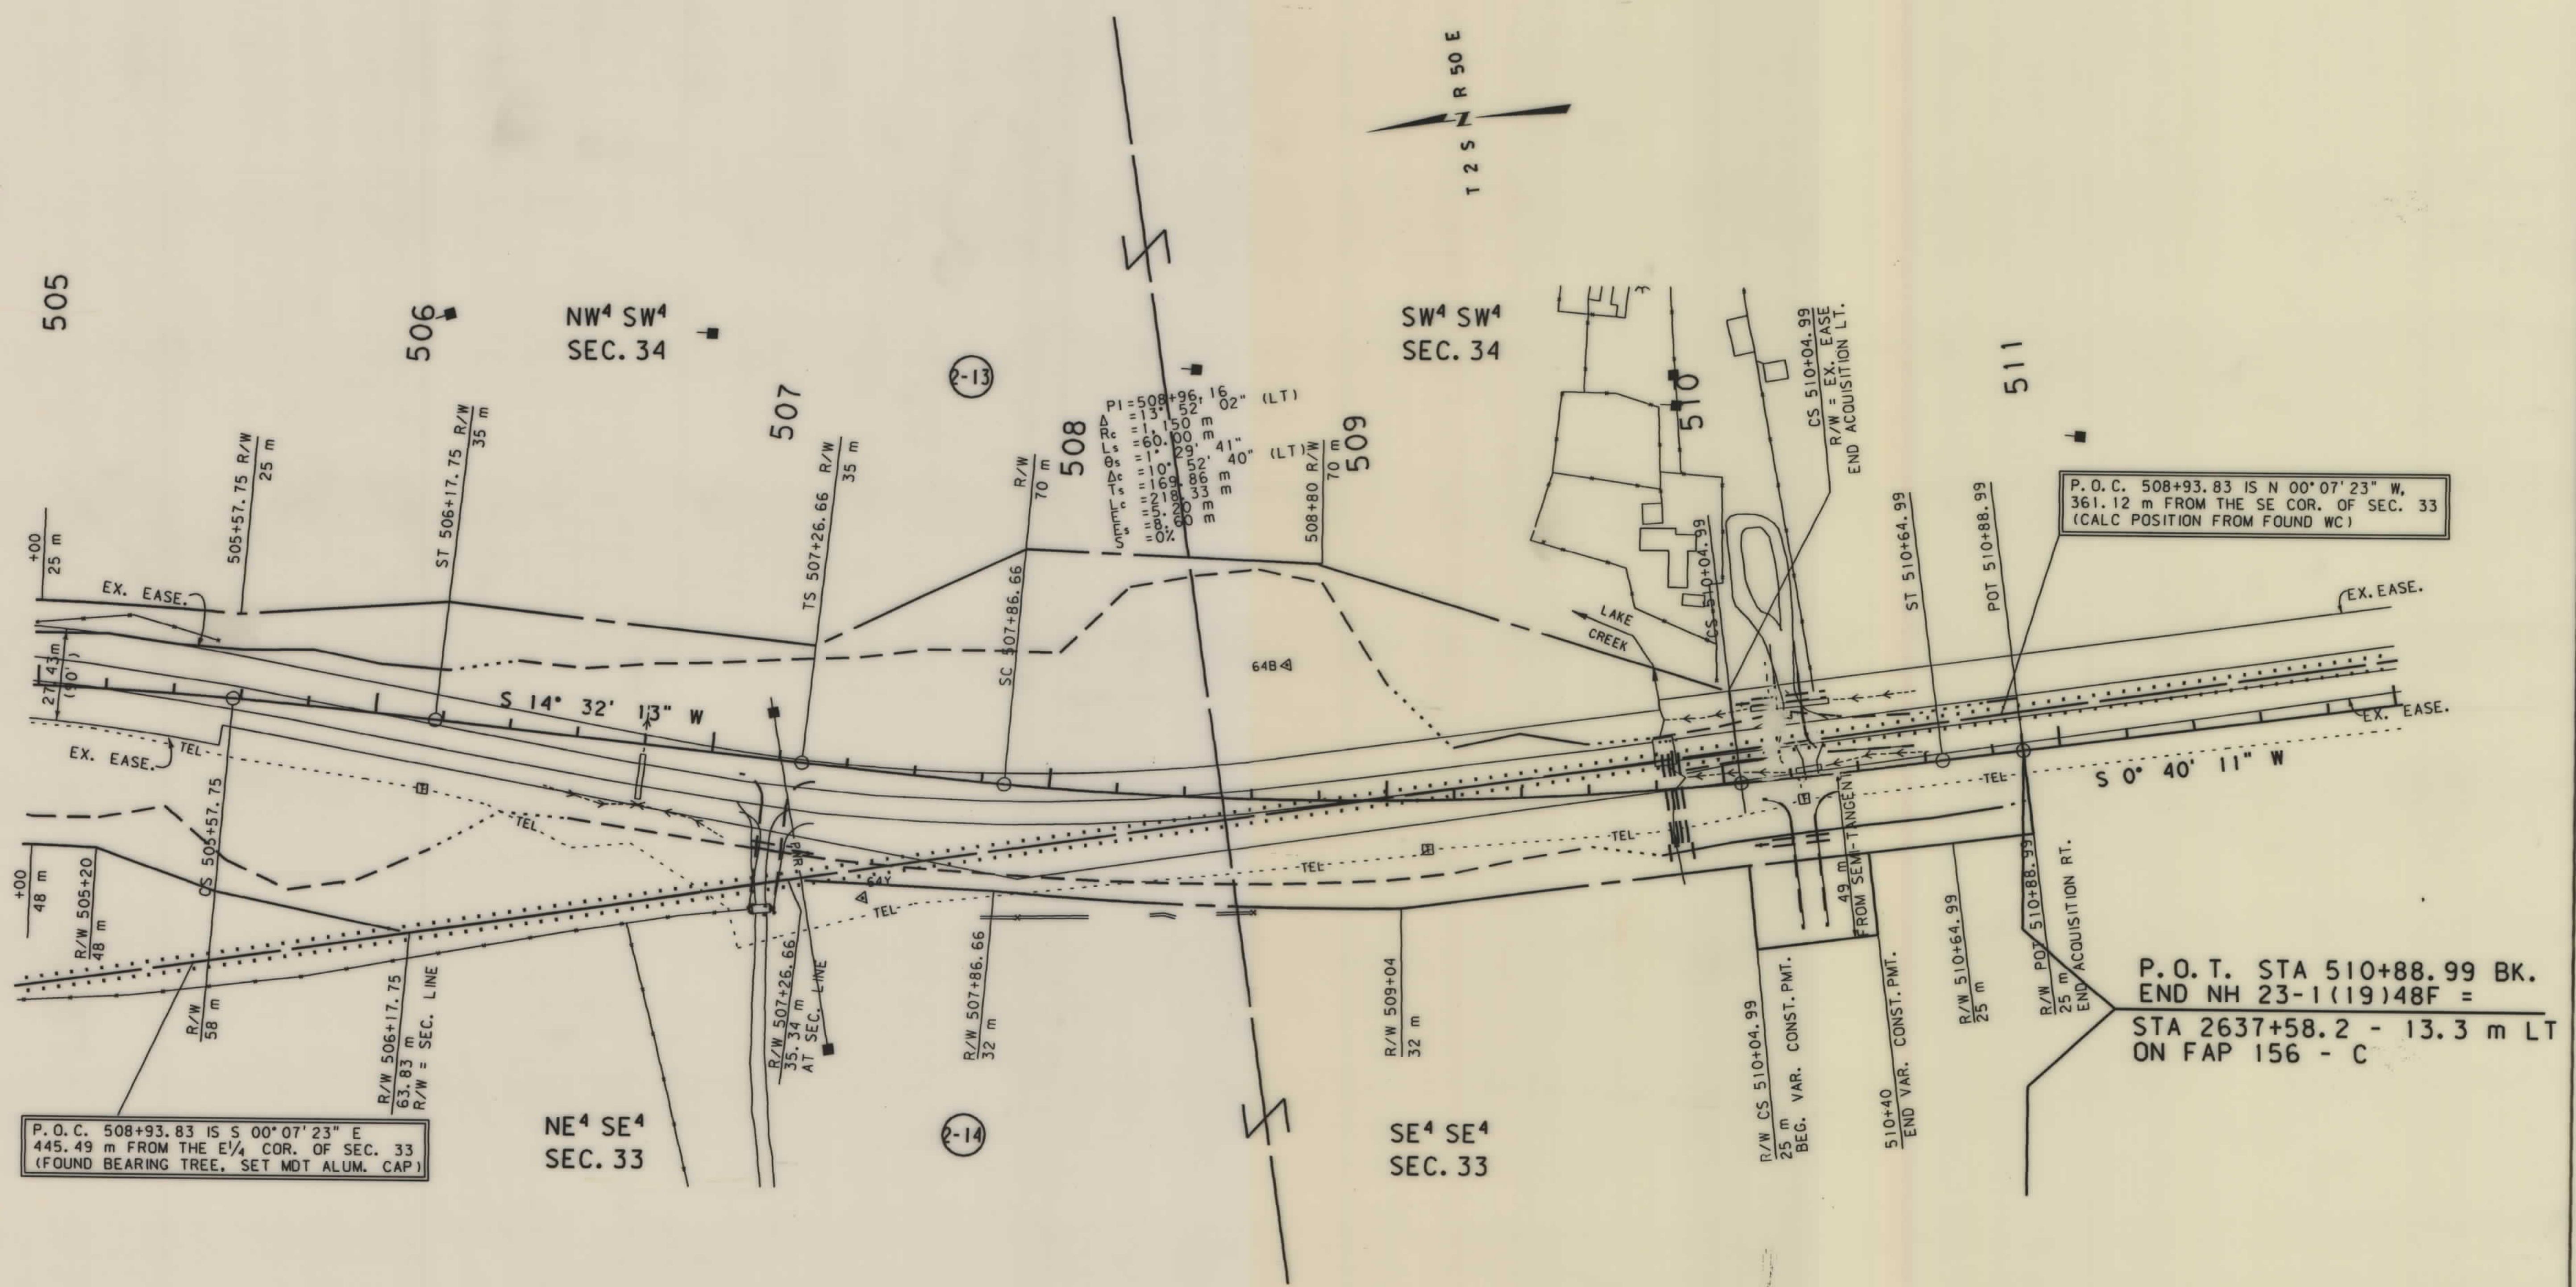

NOTES: 1. ALL MEASUREMENTS ARE METRIC EXCEPT AS NOTED
2. THE PROPOSED R/W LINE WHERE A SPIRAL CURVE TRANSITION IS USED IS A CHORD RATHER THAN A CONCENTRIC CURVE.

BACKSLOPE LIMITS INCLUDE ROUNDING	TOP OF CUT
CONSTRUCTION LIMITS:	CUT SECTION
	TOE OF FILL
	DITCH BOTTOM
FHWA/DOT APPROVAL	7-16-99
MAP REVISED	9-10-99

MONTANA
DEPARTMENT OF TRANSPORTATION
RIGHT OF WAY PLAN
POWDER RIVER COUNTY
SCALE 1:1000

0 50M 100M