


PLANS

NOT

TO

SCALE

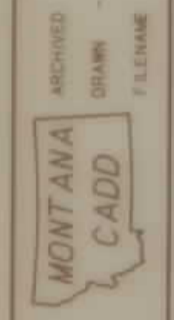


3 6 9
2 5 8
4 7

19-DEC-1991
10:45
RDRON
617826.dwg, row: 2

PARCEL	NAME	ADDRESS	TOTAL AREA	GROSS R/W AREA	EX. EASE. AREA	NET AREA	REMAINDER		CONST. PMT. AREA	EASE. AREA
							LEFT	RIGHT		
1	BLACKFEET TRIBE			5.43 AC.	2.34 AC.	3.09 AC.				

STATE	RIGHT OF WAY ID.	SHEET TOTAL	
		NO.	SHEETS
MONTANA	RT 18203 (1) 2	2	2

LOOKING GLASS HILL

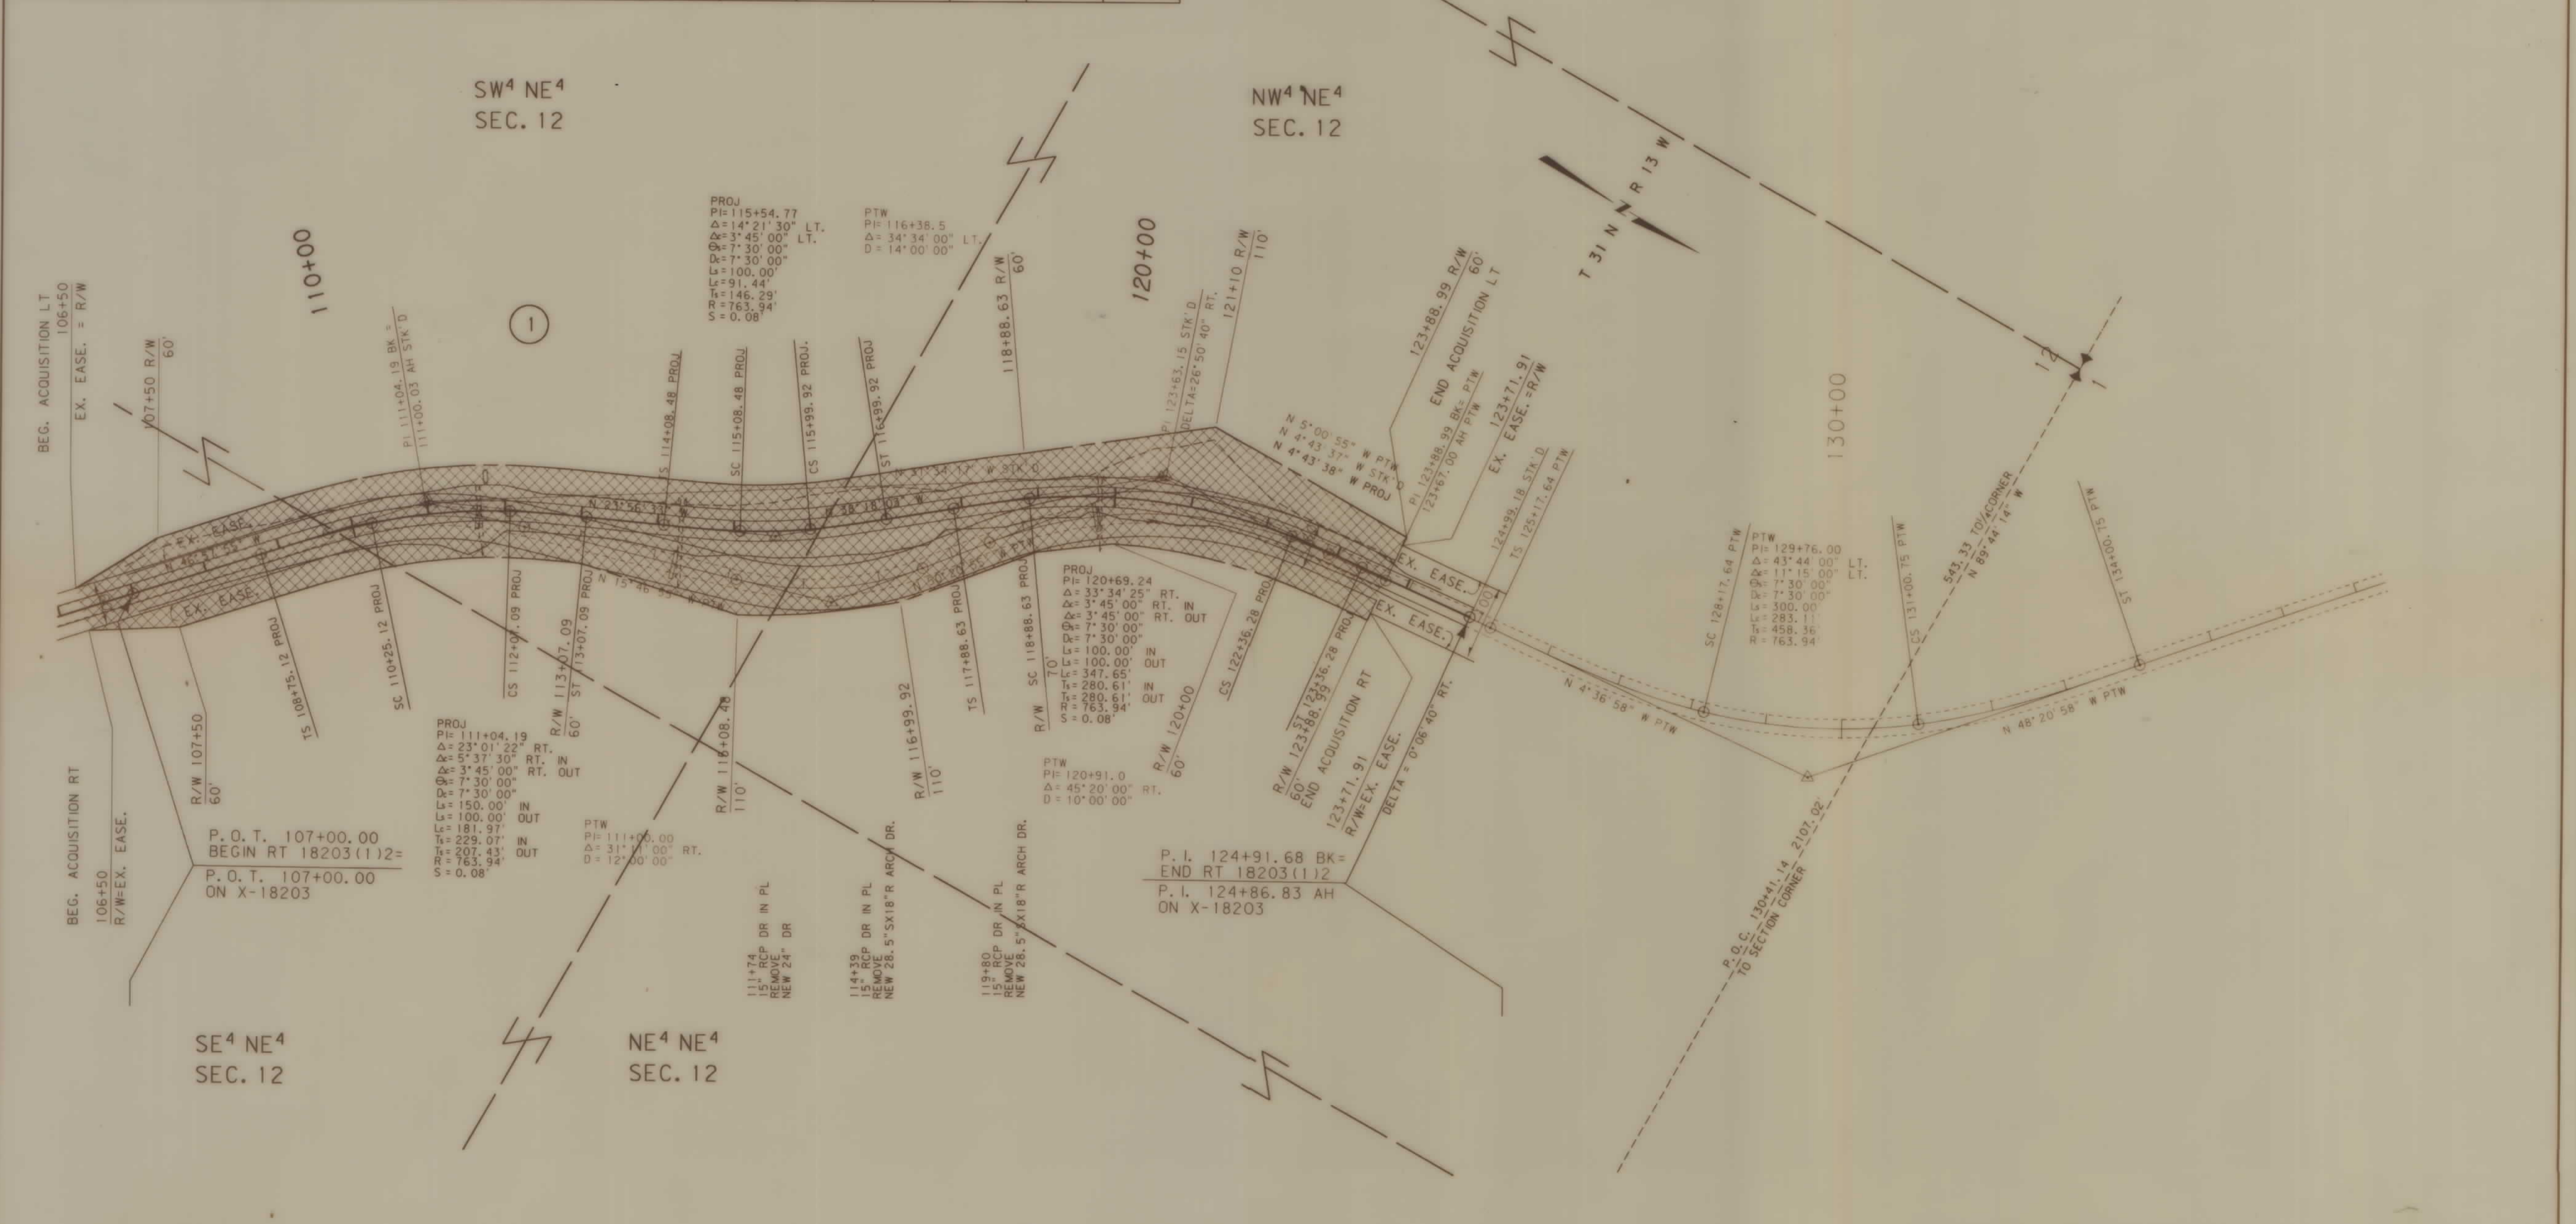

BACKSLOPE LIMITS INCLUDE ROUNDING
CONSTRUCTION LIMITS: CUT SECTION, TOE OF FILL, SLOPE BOTTOM

FHWA/DOT APPROVAL 12-20-91
MAP REVISED

STATE OF MONTANA
DEPARTMENT OF TRANSPORTATION
DIVISION OF HIGHWAYS
RIGHT OF WAY PLAN
GLACIER COUNTY

SCALE: 1" = 100'