


PLANS
NOT
TO
SCALE

STATE	RIGHT OF WAY ID	SHEET NO.	TOTAL SHEETS
MONTANA	STPP 29-1(25)34	1	17
PROJECT NUMBER 1834-025			
TWIN BRIDGES - SHERIDAN			

STATE OF MONTANA
DEPARTMENT OF TRANSPORTATION
DIVISION OF HIGHWAYS
RIGHT OF WAY PLAN OF
FEDERAL AID PROJECT NO. STPP 29-1(25)34
TWIN BRIDGES - SHERIDAN
MADISON COUNTY
8.5 MILES

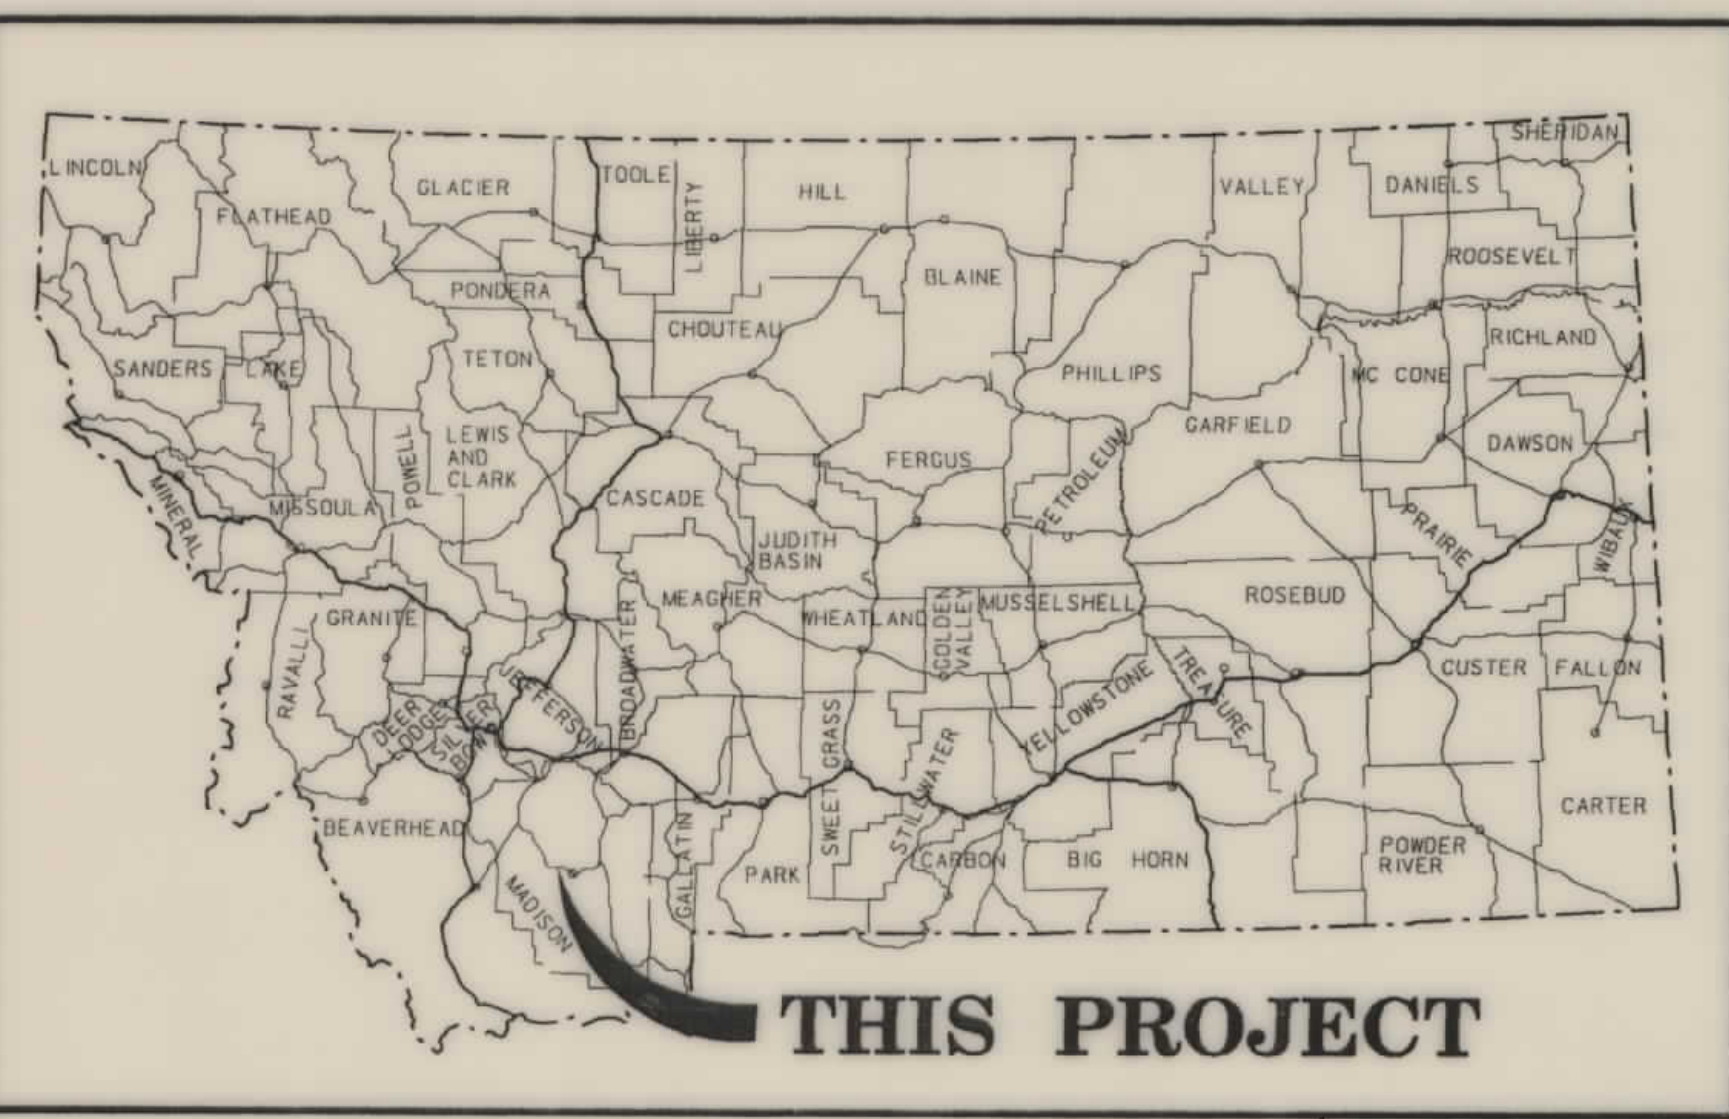

INDEX		
PARCEL NO.	OWNERSHIP	SHEET NO.
1	RUSSELL R. & MARGARET A. SCHULZ ET. AL.	2-3
2	DIAMOND CATTLE COMPANY	2-3
3	ZORIE N. FRAZIER C/D KITT DALE	3
4	ZORIE N. FRAZIER ET. AL.	3-4
5	WOOD'S 3 CREEKS RANCHES LTD.	4-5
6	RUSSELL R. & MARGARET A. SCHULZ	3
7	JEROME L. & SHIRLEY A. HECKER	5
8	DANNY HANSON	5
9	BONNIE L. HEGDAL	5
10	JEAN A. & MELVA C. SHIPP	5-6
11	CHURCH OF JESUS CHRIST OF LATER DAY SAINTS	5
12	STEVEN M. & HEIDI C. SWAN	5-6
13	NARANCHI FAMILY TRUST	5
14	G. & M. INC. C/D KENNETH V. & LISSA E. STEWART	5-6
15	HALSE ENTERPRISES	6
15.1	RAYMOND A. & CHERYL A. SCHOENFELDER TRUSTEES	6
16	BARBARA J. & THOMAS WANDISHIN	6
17	KERRY M. & VIRGINIA L. KOENIG	6
18	JACKIE MARIE WININGER ET. AL.	6
19	DELETED	
20	DELETED	
21	MT. DEPT. OF STATE LANDS	6-7
22	VIGILANTE WATER USERS ASSOC.	6
23	JERRY P. KOON & JANET C. KOON	7
23.1	LOIS J. HATCH	7
24	DAYSRING MISSION	7
25	HARRY R. & BETTY R. MORRIS	7
26	JEROME L. & SHIRLEY A. HECKER	7
27	RICHARD A. & CHERIE L. LEWIS	7-8
27.1	DENNIS S. NELSON & SUSAN A. NELSON	8
28	DON GOODMAN & DARREL GOODMAN	7-8
29	THOMAS W. & DEBORAH K. BROKSLE	8
30	CLIFFORD & DOLLY KLEMO	8
31	MT. RAIL LINK INC.	8
32,32A	JOHN F. & VAEDA G. CAREY	8
33	DELETED	
34,34A	DANNY HANSON ET. AL.	8
35,35A	MASSAR CATTLE CO. INC.	8-9
36	LEWIS R. & LELA M. WENDT	8
37	RUBY VALLEY RANCH, INC.	8-9
38	BEAU R. BRADLEY	9
39	RONALD JOHN & SANDRA KAE SPINNER	9-10
40	MARC S. BOE	10
41	WAYNE EMMETT & LOIS LYNNE WILKINSON	11
42,45	BRADLEY LIVESTOCK LC	11-13
43	VIVIAN DEBEL C/D MICHAEL & PAUL A. DEBEL	11-12
44	LIVINGSTON FEDERAL CREDIT UNION F/K/A LIVINGSTON EMPLOYEES FED CR UNION, ET. AL.	12
46	FRANKLIN W. & MARY ANN GADBERRY C/D MICHAEL W. & CATHERINE V. HARMON	13
47	ROBERT & PAULINE GILMAN	13-14
48	FRED E. CARLSON	13-14
49,50,51,52	EDITH A. TASH	14-17
53	A. DUANE & SHERYL NJOS	16-17
54	LUCILLE ZAHN	17
55	ANDREW N. NYE	17
63.1	RONALD G. HILL & OLIVIA M. HILL	11
64	SCHULZ ANGUS RANCH, A MT. CORP.	3-4
65,65A	DON E. GOODMAN & DARREL G. GOODMAN	8
66	LAYNE E. & MARTHA R. CARLSON	13
67	BRADLEY LIVESTOCK LC	12
68	HALSE ENTERPRISES	6
61	MARVIN K. & KAY F. PERSONS	3

CONVENTIONAL SIGNS



PROPOSED RIGHT OF WAY LINE
EXISTING RIGHT OF WAY LINE
RAILROAD RIGHT OF WAY LINE
CENTERLINE (C) OR PROJECTED LINE
STK'D CENTERLINE
STATE & NATIONAL BORDER LINES
CITY OR TOWN LIMITS LINE
COUNTY, PARK OR FOREST BOUNDARY
SECTION LINE
RESERVATION LINE
FULL ACCESS CONTROL
LIMITED ACCESS CONTROL
OWNERSHIP BOUNDARY
PRESENT TRAVELED WAY (P.T.W.)
FENCE LINE
EXISTING GUARDRAIL
PROPOSED GUARDRAIL
GATE IN FENCE
CATTLE GUARD: EXIST. - PROPOSED
SECTION CORNER
1/4 SECTION CORNER
CLOSING CORNER
MEANDER CORNER
CENTER OF SECTION
POWER POLE IN PLACE
TELEPHONE POLE IN PLACE
TELEGRAPH POLE IN PLACE
LIGHT POLE
POLES TO BE MOVED
PROPOSED CULVERT
EXISTING CULVERT
OUTLET DITCH
INLET DITCH
EXISTING DITCH
CHANNEL CHANGES
DITCH BLOCK
RIPRAP
BRIDGES
RAILROADS
PARCEL NUMBERS
APPROACH: EXIST.- PROPOSED

END PROJECT STA. 456+08.10
STPP 29-1(27)34 =
STA. 600+39.2 ON F-281(19)

BEGIN PROJECT STA. 7+44.61
STPP 29-1(27)34 =
STA. 1050+07.6 ON F 281-D

ASSOCIATED PROJECT AGREEMENT NUMBER
P.E. = F 29-1(20)34
CONST=STPP 29-1(27)34

RELATED PROJECTS
F 281-D
F 281(19)

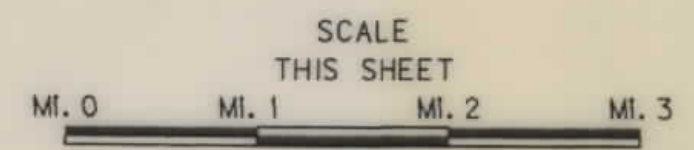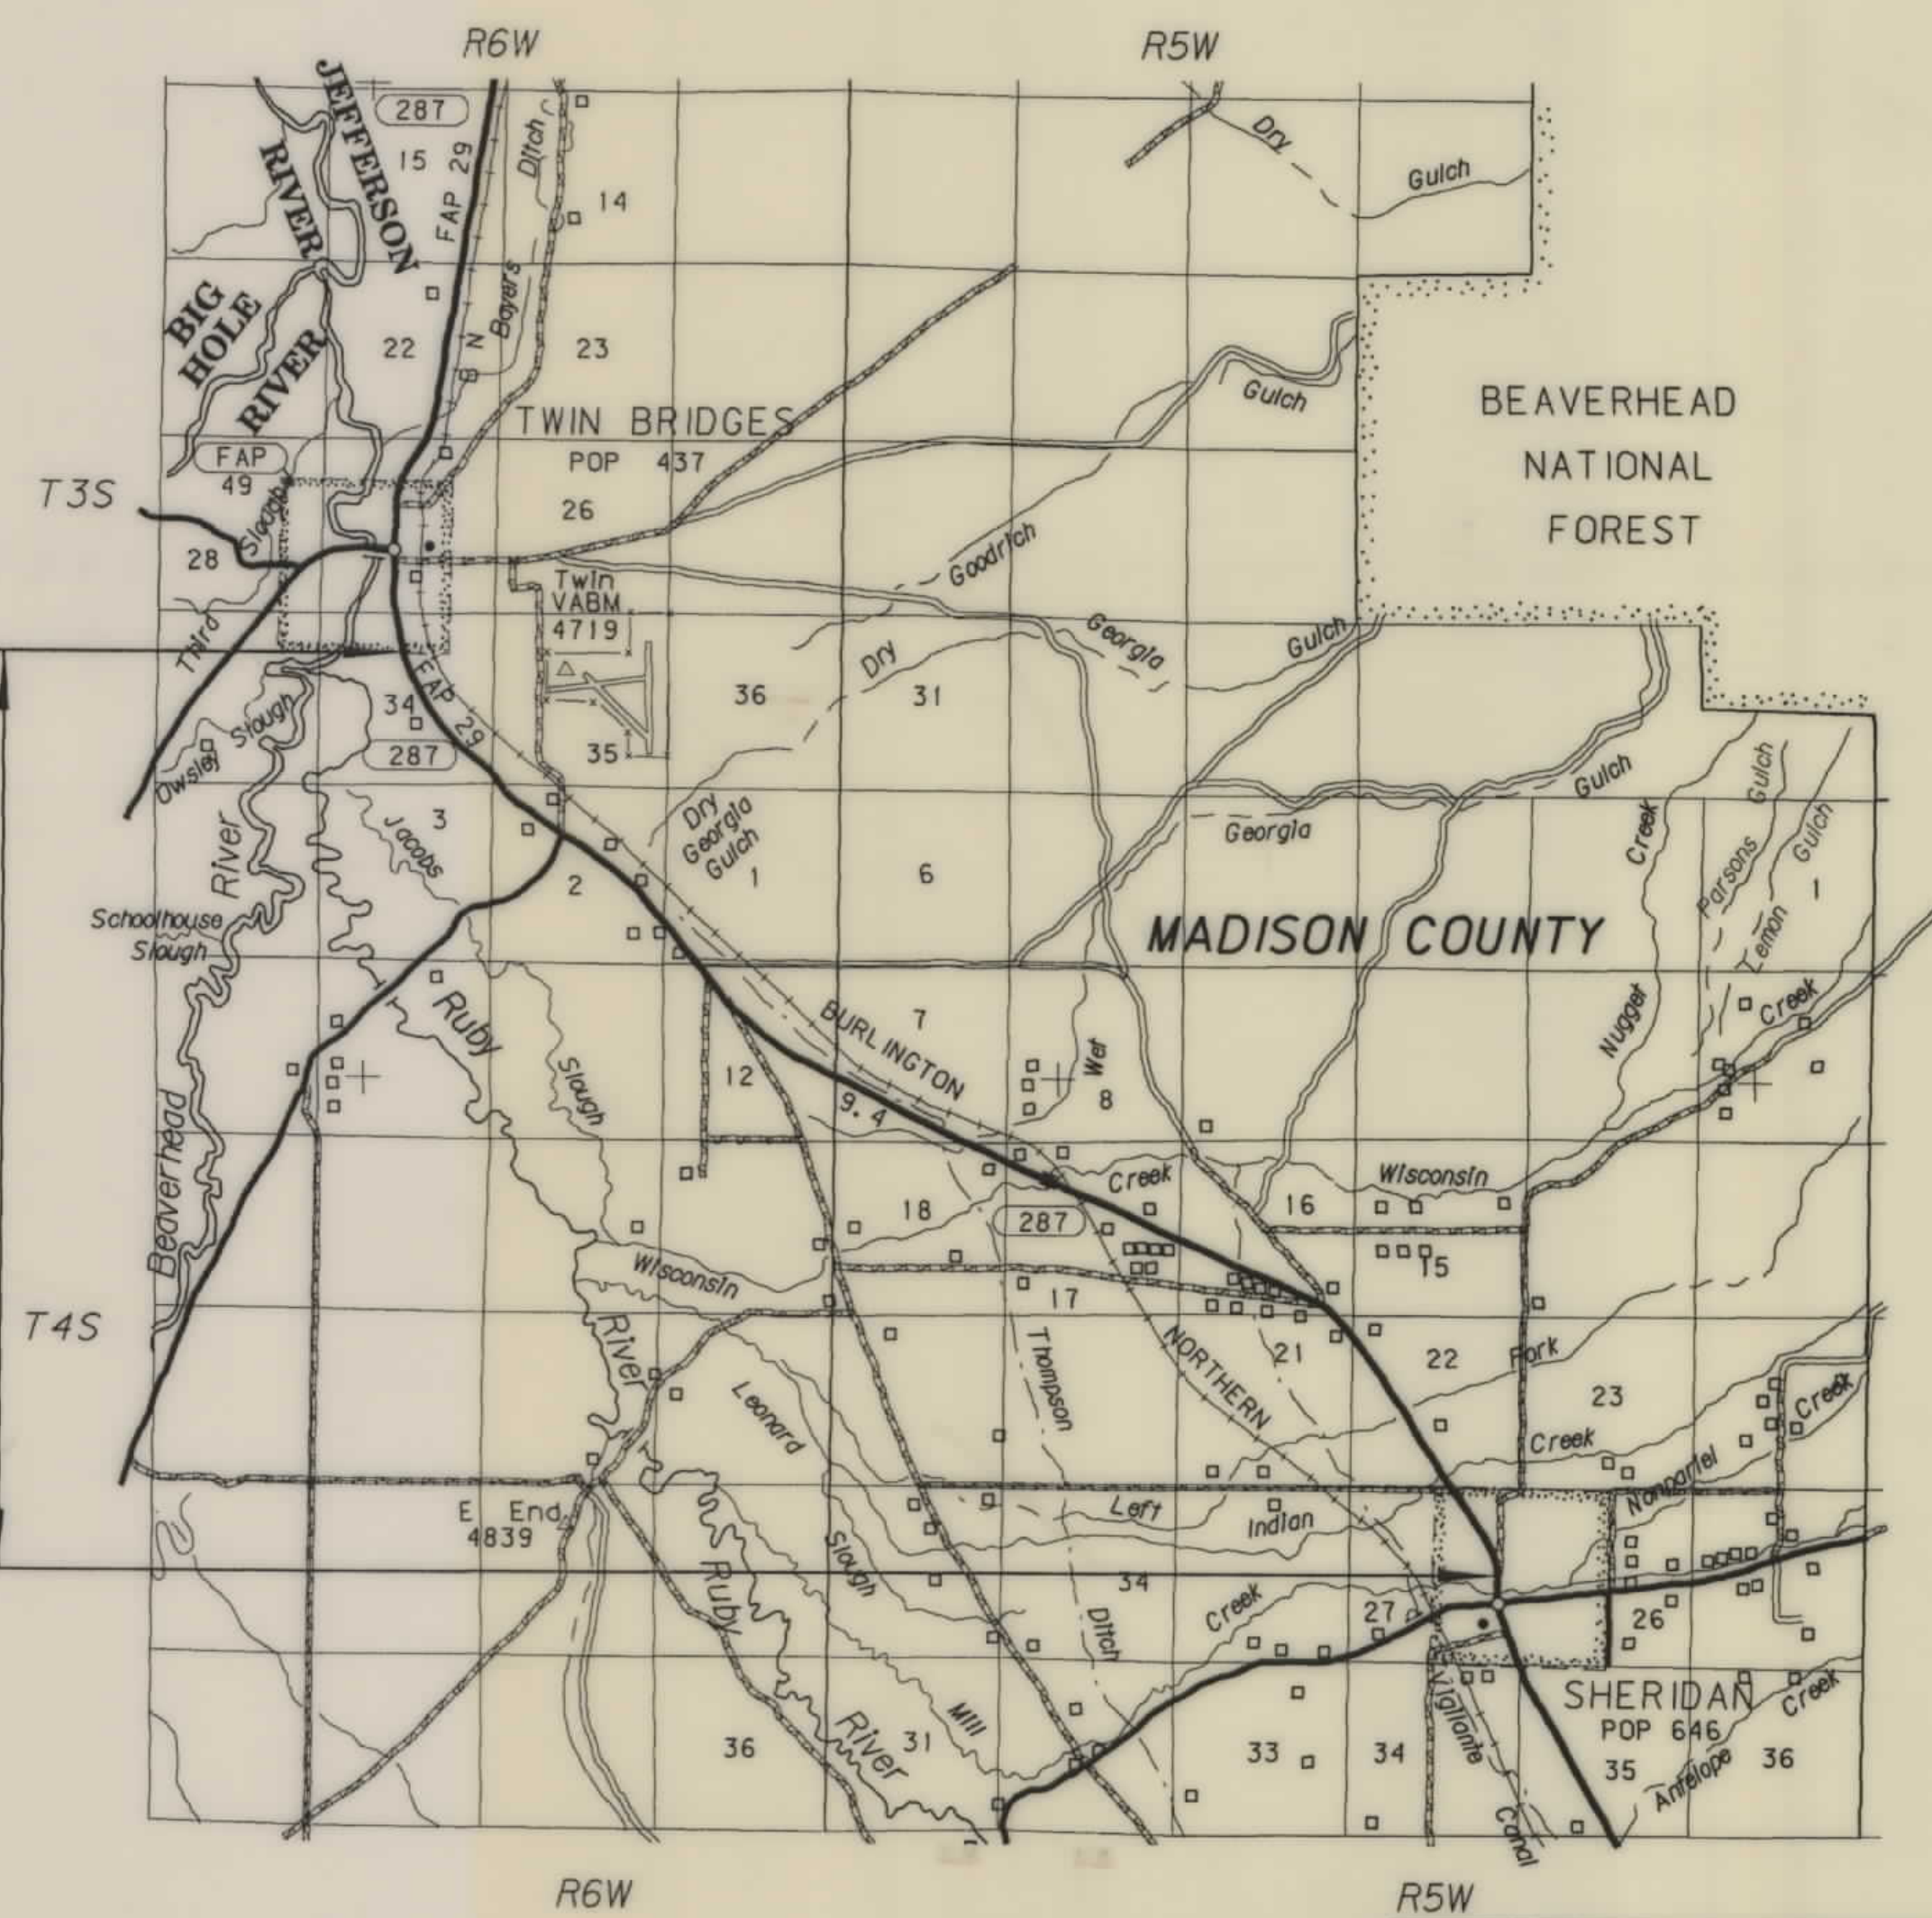

62	REED D. ROWBERRY & LYNN E. ROWBERRY	10-11
63	WAYNE H. & JUDY J. ZAUNER	11
63.1	RONALD G. HILL & OLIVIA M. HILL	11
64	SCHULZ ANGUS RANCH, A MT. CORP.	3-4
65,65A	DON E. GOODMAN & DARREL G. GOODMAN	8
66	LAYNE E. & MARTHA R. CARLSON	13
67	BRADLEY LIVESTOCK LC	12
68	HALSE ENTERPRISES	6
53	A. DUANE & SHERYL NJOS	16-17
54	LUCILLE ZAHN	17
55	ANDREW N. NYE	17
56	HAMILTON RANCH PARTNERSHIP	17
57	FRED E. & LILIAN M. CARLSON	13
58	TINA MAE KNOBELOCH	3
59	HARRY OGDEN, JR.	3
60	KERMIT C. LAWVER & NORMA NYE	3
61	MARVIN K. & KAY F. PERSONS	3


MONTANA
CADD
FILENAME

3 6 9
2 5 8
4 7
MONTANA
CADD
FILENAME

FWHA/DOH APPROVAL	10-25-95
MAP REVISED	5-19-97, 7-29-97, 2-18-98, 2-27-98, 4-3-98, 4-29-98, 6-25-98




RDROW

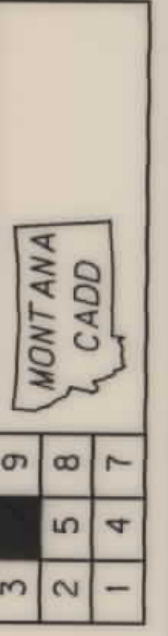

OWNERSHIP									
PARCEL	NAME	ADDRESS	TOTAL AREA	GROSS R/W AREA	EX. EASE. AREA	NET AREA	REMAINDER		EASE. AREA
							LEFT	RIGHT	
1	RUSSELL R. SCHULZ AND MARGARET A. SCHULZ ET. AL.	3425 HWY. 287, SHERIDAN, MT 59749	61.49 AC						0.22 AC
2	DIAMOND CATTLE COMPANY	P.O. BOX 1238, LIVINGSTON, MT. 59047	19.62 AC	3.29 AC	2.21 AC	1.08 AC		16.33 AC	0.11 AC
3	ZORIE N. FRAZIER C/D KITT DALE	RED DOG MINE, KOTZBUE, AK 99752	106.14 AC	0.91 AC		0.91 AC			0.06 AC
4	ZORIE N. FRAZIER ET. AL.	SEE SHT. 4							0.59 AC
6	RUSSELL R. SCHULZ AND MARGARET A. SCHULZ	3425 HWY. 287, SHERIDAN, MT 59749	0.92 AC						0.07 AC
58	TINA MAE KNOBELOCH	PO BOX 151, SHERIDAN, MT 59749	4.02 AC						0.11 AC
59	HARRY OGDEN JR.	1002 LANCASTER, ANCHORAGE, AK. 99503	0.80 AC						0.08 AC
60	KERMIT C. LAWVER AND NORMA NYE	1121 S. ATLANTIC, DILLON, MT. 59725	0.45 AC						0.03 AC
61	MARVIN K. & KAY F. PERSONS	P.O. BOX 884, SHERIDAN, MT. 59749	0.35 AC						0.09 AC
64	SCHULZ ANGUS RANCH, A MT. CORP.	SEE SHT. 4							

STATE	RIGHT OF WAY ID.	SHEET NO.	TOTAL SHEETS
MONTANA	STPP 29-1(25)34	3	17
PROJECT NUMBER 1834-025			
TWIN BRIDGES - SHERIDAN			

* 0.52 AC TO BE ACQUIRED IN THE NAME OF FRAZIER & PFAU
0.07 AC TO BE ACQUIRED IN THE NAME OF MDT

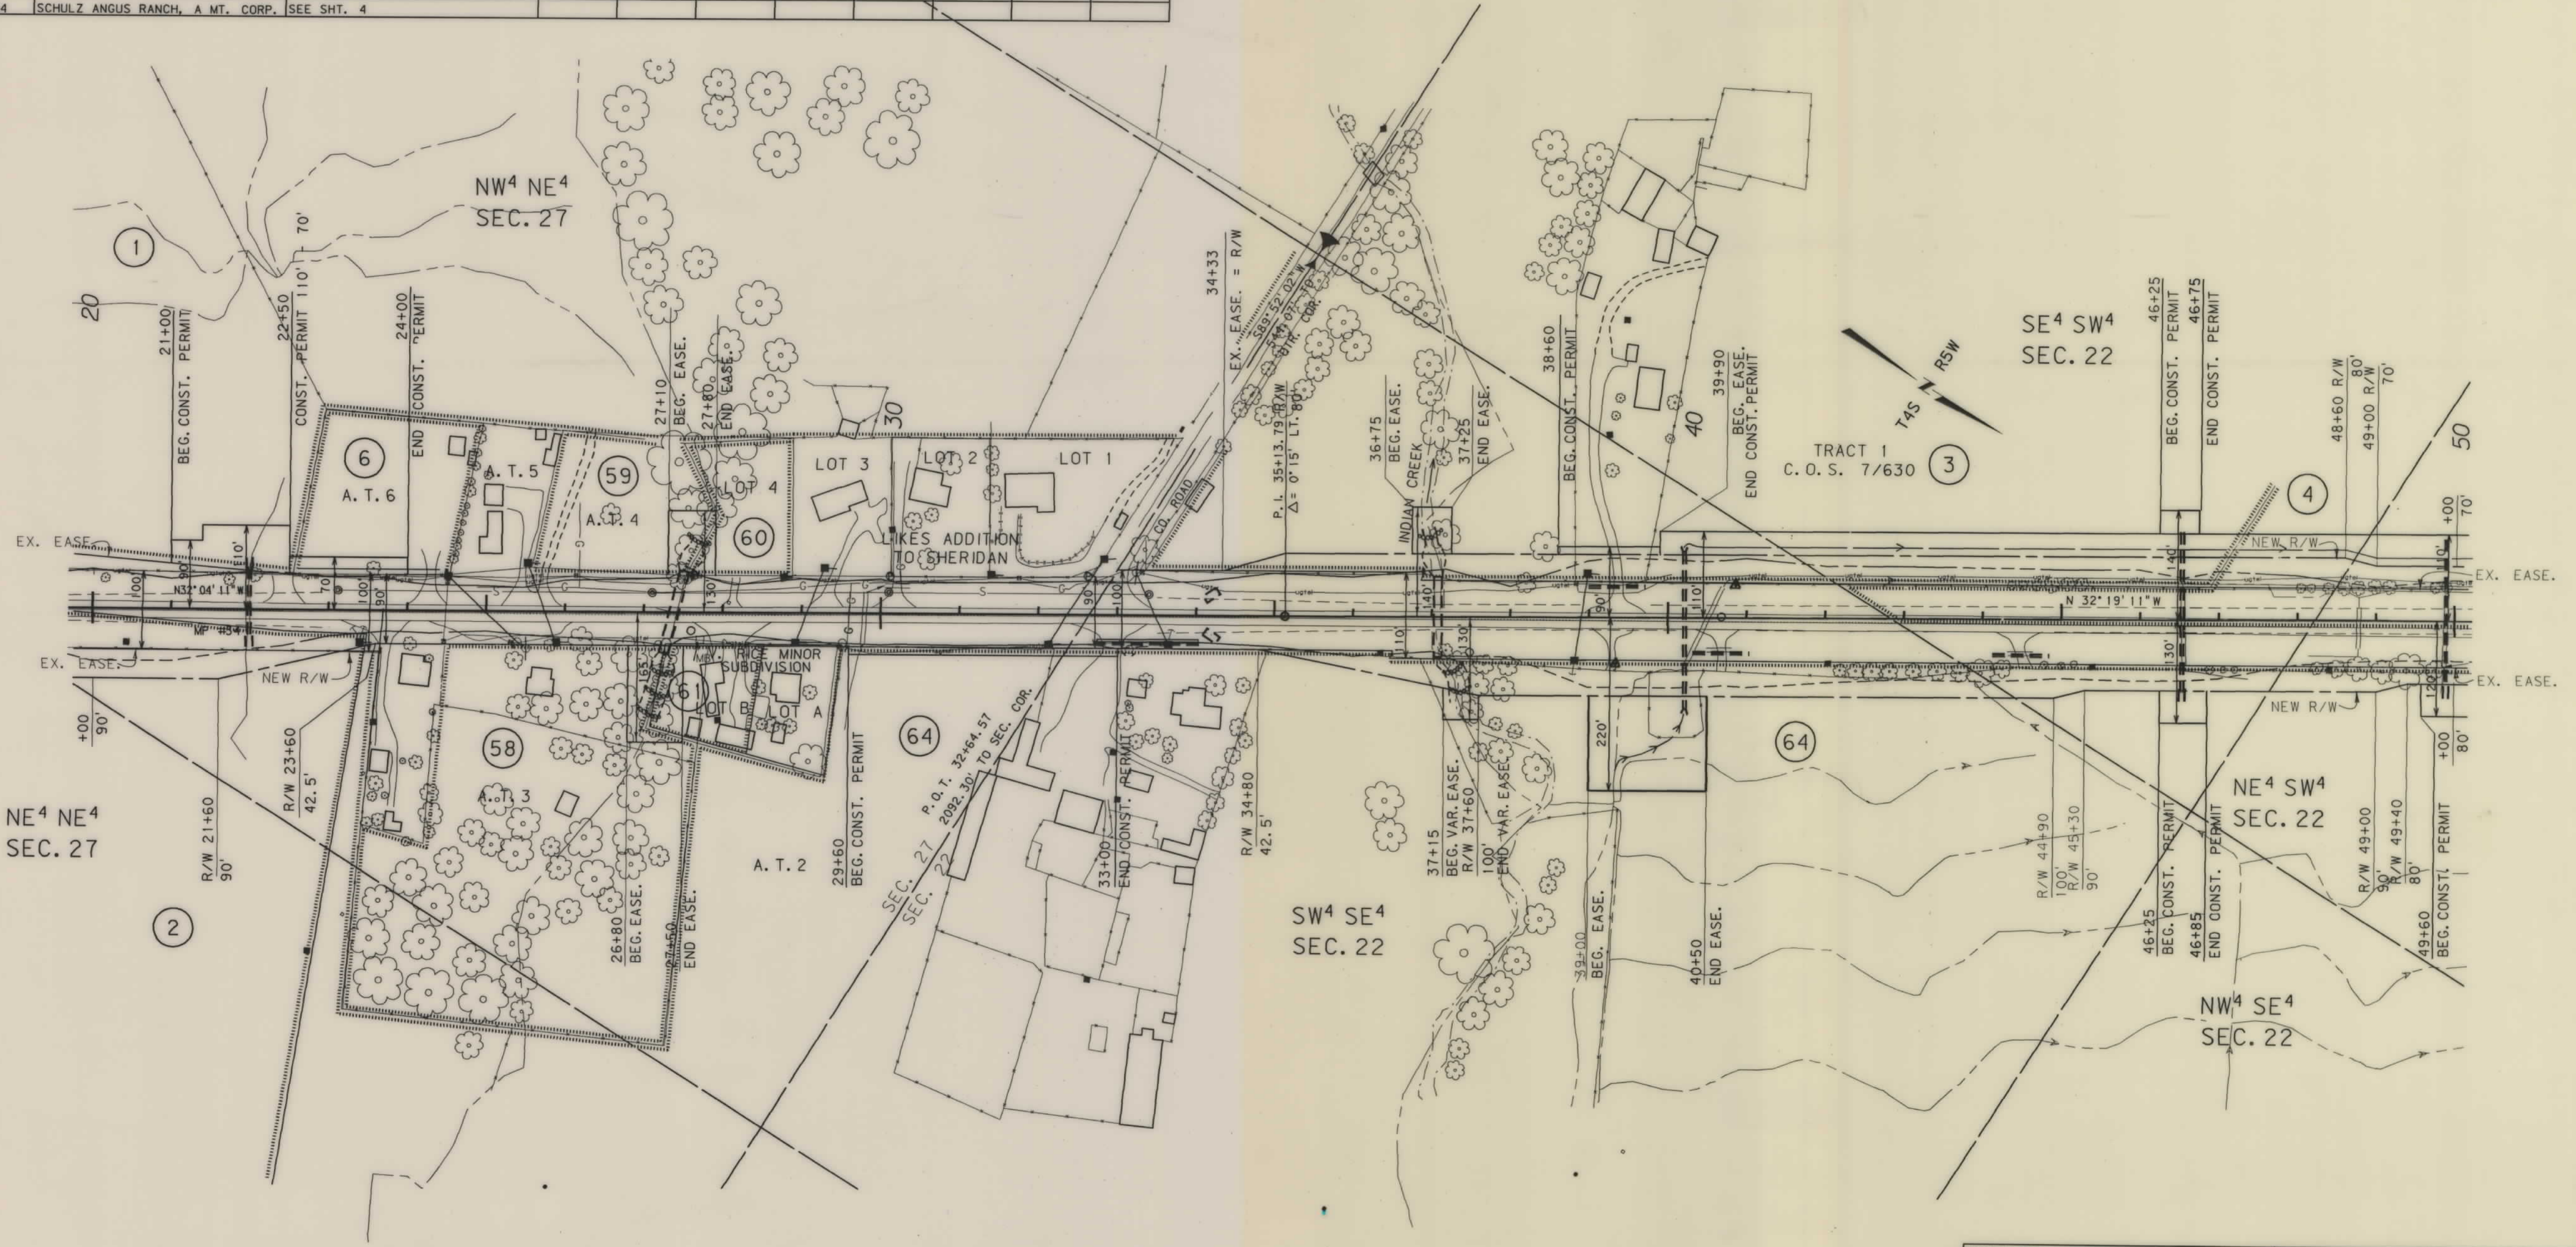

BACKSLOPE LIMITS INCLUDE ROUNDING			
CONSTRUCTION LIMITS:			
		CUT SECTION	TOP OF CUT
		TOE OF FILL	DITCH BOTTOM
FHWA/DOT APPROVAL 10-25-95			
MAP REVISED	5-19-97	7-29-97	
2-18-98	2-27-98	4-3-98	7-1-98

STATE OF MONTANA
DEPARTMENT OF TRANSPORTATION
HIGHWAYS DIVISION
RIGHT OF WAY PLAN
MADISON COUNTY
SCALE:
0 50' 100' 200' 300'

STPP 29-1(25)34 SHT 3 OF 17

MONTANA DEPARTMENT OF TRANSPORTATION

RDROW

MONTANA CADD


3 6 9
5 8
1 4 7

OWNERSHIP									
PARCEL	NAME	ADDRESS	TOTAL AREA	GROSS R/W AREA	EX. EASE. AREA	NET AREA	REMAINDER		EASE. AREA
							LEFT	RIGHT	
5	WOOD'S 3 CREEKS RANCHES LTD.	3476 HWY 287, SHERIDAN, MT 59749		5.17 AC	4.06 AC	1.11 AC			0.96 AC
7	JEROME L. & SHIRLEY A. HECKER	94 TUKE LANE, SHERIDAN, MT. 59749	5.26 AC	0.67 AC		0.67 AC	4.59 AC		0.24 AC
8	DANNY HANSON	234 TUKE LN, TWIN BRIDGES, MT. 59754	2.472 AC					2.472 AC	0.02 AC
9	BONNIE L. HEGDAL	P.O. BOX 228, TWIN BRIDGES, MT. 59754	36.113 AC	0.68 AC		0.68 AC		35.434 AC	0.32 AC
10	JEAN A. & MELVA C. SHIPP	SEE SHT. 6							
11	CORP. OF THE PRESIDING BISHOP OF THE CHURCH OF JESUS CHRIST OF LATER DAY SAINTS	50 E.N. TEMPLE, SALT LAKE CITY, UT 84101	3.00 AC	0.04 AC		0.04 AC		2.96 AC	
12	STEVEN M. SWAN AND HEIDI C. SWAN	SEE SHT. 6							
13	NARANCICH FAMILY TRUST	1 TUKE LANE, SHERIDAN, MT. 59749	3.15 AC	0.19 AC		0.19 AC	2.96 AC		
14	G&M INC. C/D KENNETH V. & LISSA E. STEWART	SEE SHT. 6							

** 0.04 AC TO BE ACQUIRED IN THE NAME OF THREE CREEKS WATER CO.
0.07 AC TO BE ACQUIRED IN THE NAME OF PARCEL 4.
* TO BE ACQUIRED IN THE NAME OF THREE CREEKS WATER CO.

STATE	RIGHT OF WAY ID.	SHEET NO.	TOTAL SHEETS
MONTANA	STPP 29-1(25)34	5	17

PROJECT NUMBER 1834-025
TWIN BRIDGES - SHERIDAN

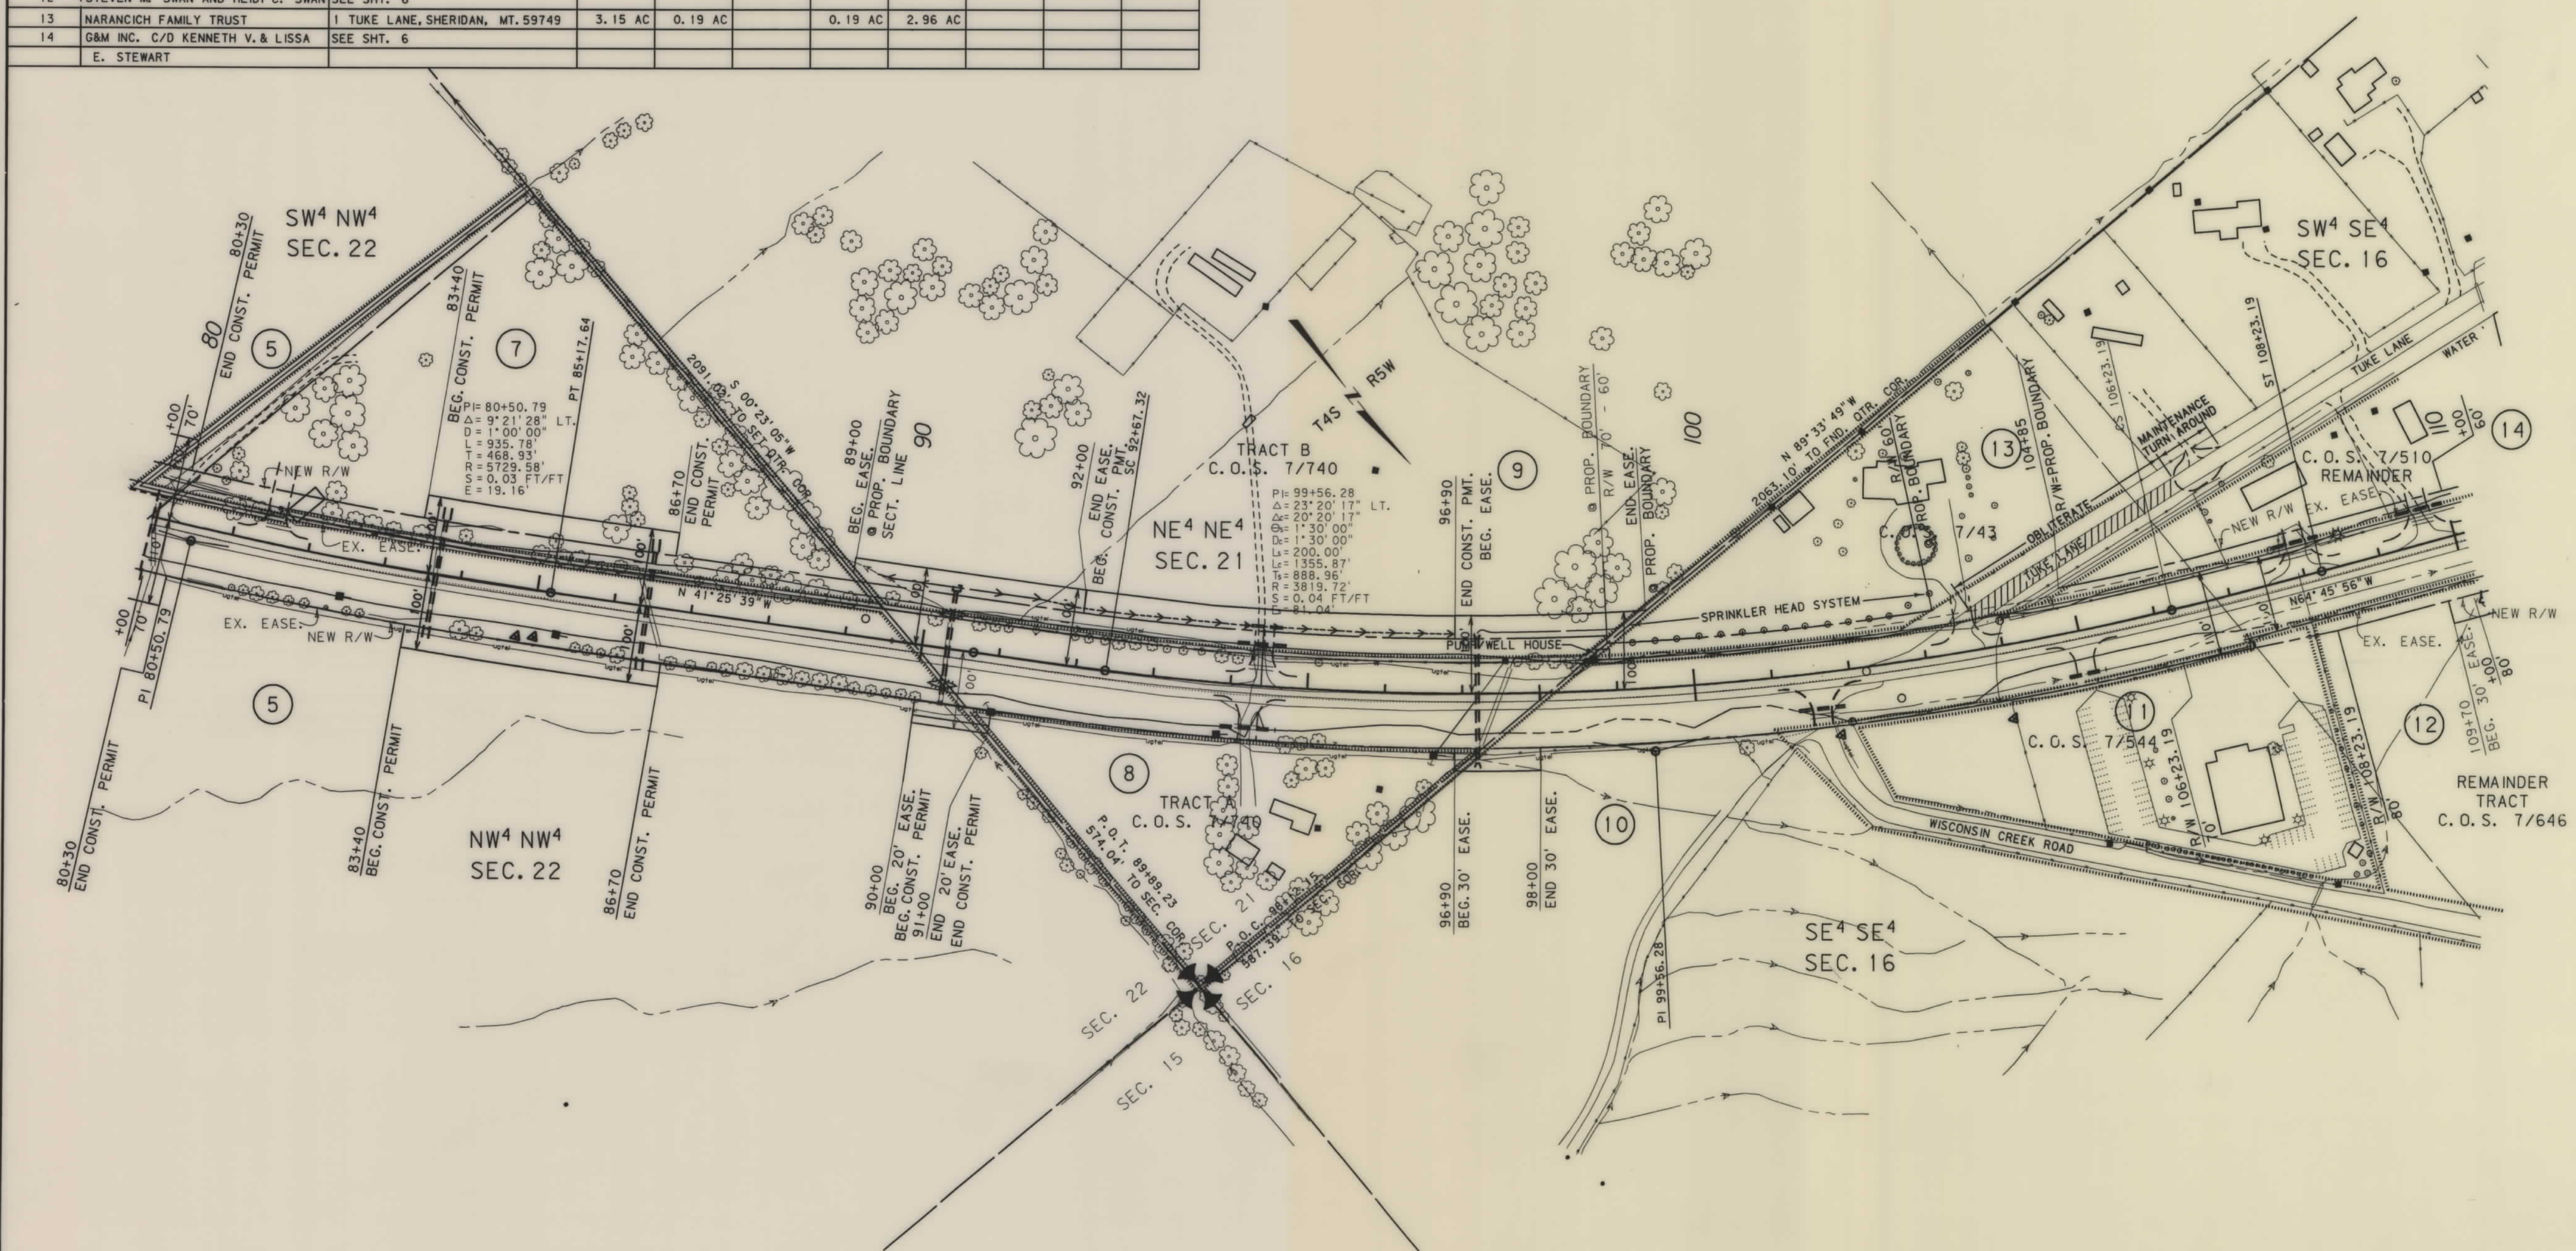


BACKSLOPE LIMITS INCLUDE ROUNDING			
CONSTRUCTION LIMITS:			
FHWA/DOT APPROVAL 10-25-95		CUT SECTION	
MAP REVISED 5-19-97 7-29-97		TOE OF FILL	
2-18-98		2-27-98 4-3-98 4-29-98	

STATE OF MONTANA
DEPARTMENT OF TRANSPORTATION
HIGHWAYS DIVISION
RIGHT OF WAY PLAN
MADISON COUNTY


SCALE: 1" = 100'

0 50' 100' 200' 300'

STPP 29-1(25)34 SHT 5 OF 17

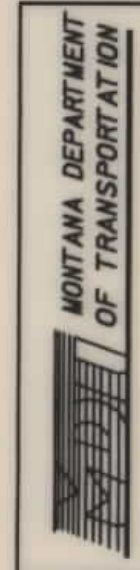


RDROW

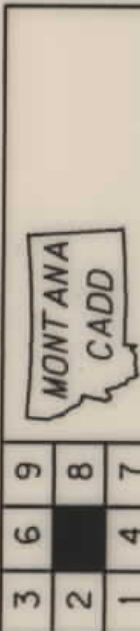

PARCEL	NAME	ADDRESS	TOTAL AREA	GROSS R/W AREA	EX. EASE. AREA	NET AREA	REMAINDER		CONST. PMT. AREA	EASE. AREA
							LEFT	RIGHT		
10	JEAN A. & MELVA C. SHIPP	PO BOX 138, SHERIDAN, MT. 59749	38.00 AC	7.96 AC	7.77 AC	0.19 AC				***0.07 AC
12	STEVEN M. SWAN AND HEIDI C. SWAN	P.O. BOX 557 WHITEHALL, MT. 59759	7.01 AC	0.36 AC		0.36 AC		6.65 AC		***0.29 AC
14	G&M INC C/D KENNETH V. AND LISSA E. STEWART.	P.O. BOX 493 SHERIDAN, MT. 59749	1.81 AC	0.30 AC		0.30 AC	1.51 AC		0.06 AC	***0.03 AC
		12 SUNNYSIDE LANE, SHERIDAN, MT. 59749								
15	HALSE ENTERPRISES	22 KEARNEY LN, SHERIDAN, MT. 59749	1.13 AC	0.53 AC		0.53 AC	0.60 AC			
15.1	RAYMOND A. SCHOENFELDER AND CHERYL A. SCHOENFELDER TRUSTEES	40295 CTY, 8 BLVD. ZUMBROTA, MN. 55992	1.93 AC	0.19 AC		0.19 AC	1.77 AC			
16	BARBARA J. & THOMAS WANDISHIN	PO BOX 498, TWIN BRIDGES, MT. 59749	3 AC	0.14 AC		0.14 AC		2.86 AC		***0.14 AC
17	KERRY M. & VIRGINIA L. KOENIG	PO BOX 232, SHERIDAN, MT. 59749	2 AC	0.13 AC		0.13 AC			0.13 AC	
18	JACKIE MARIE WININGER ET. AL.	PO BOX 342, SHERIDAN, MT. 59749	8.48 AC	0.51 AC		0.51 AC	7.97 AC		0.51 AC	

* 0.05 ACRES TO BE ACQUIRED IN THE NAME OF THREE CREEKS WATER CO., 0.24 ACRES TO BE ACQUIRED IN THE NAME OF THOMAS & BARBARA WANDISHIN & KERRY & VIRGINIA KOENIG
** TO BE ACQUIRED IN THE NAME OF THREE CREEKS WATER CO.
*** TO BE ACQUIRED IN THE NAME OF JACKIE WININGER
**** TO BE ACQUIRED IN THE NAME OF KERRY & VIRGINIA KOENIG

STATE	RIGHT OF WAY ID.	SHEET NO.	TOTAL SHEETS
MONTANA	STPP 29-1(25)34	6	17
PROJECT NUMBER 1834-025			
TWIN BRIDGES - SHERIDAN			

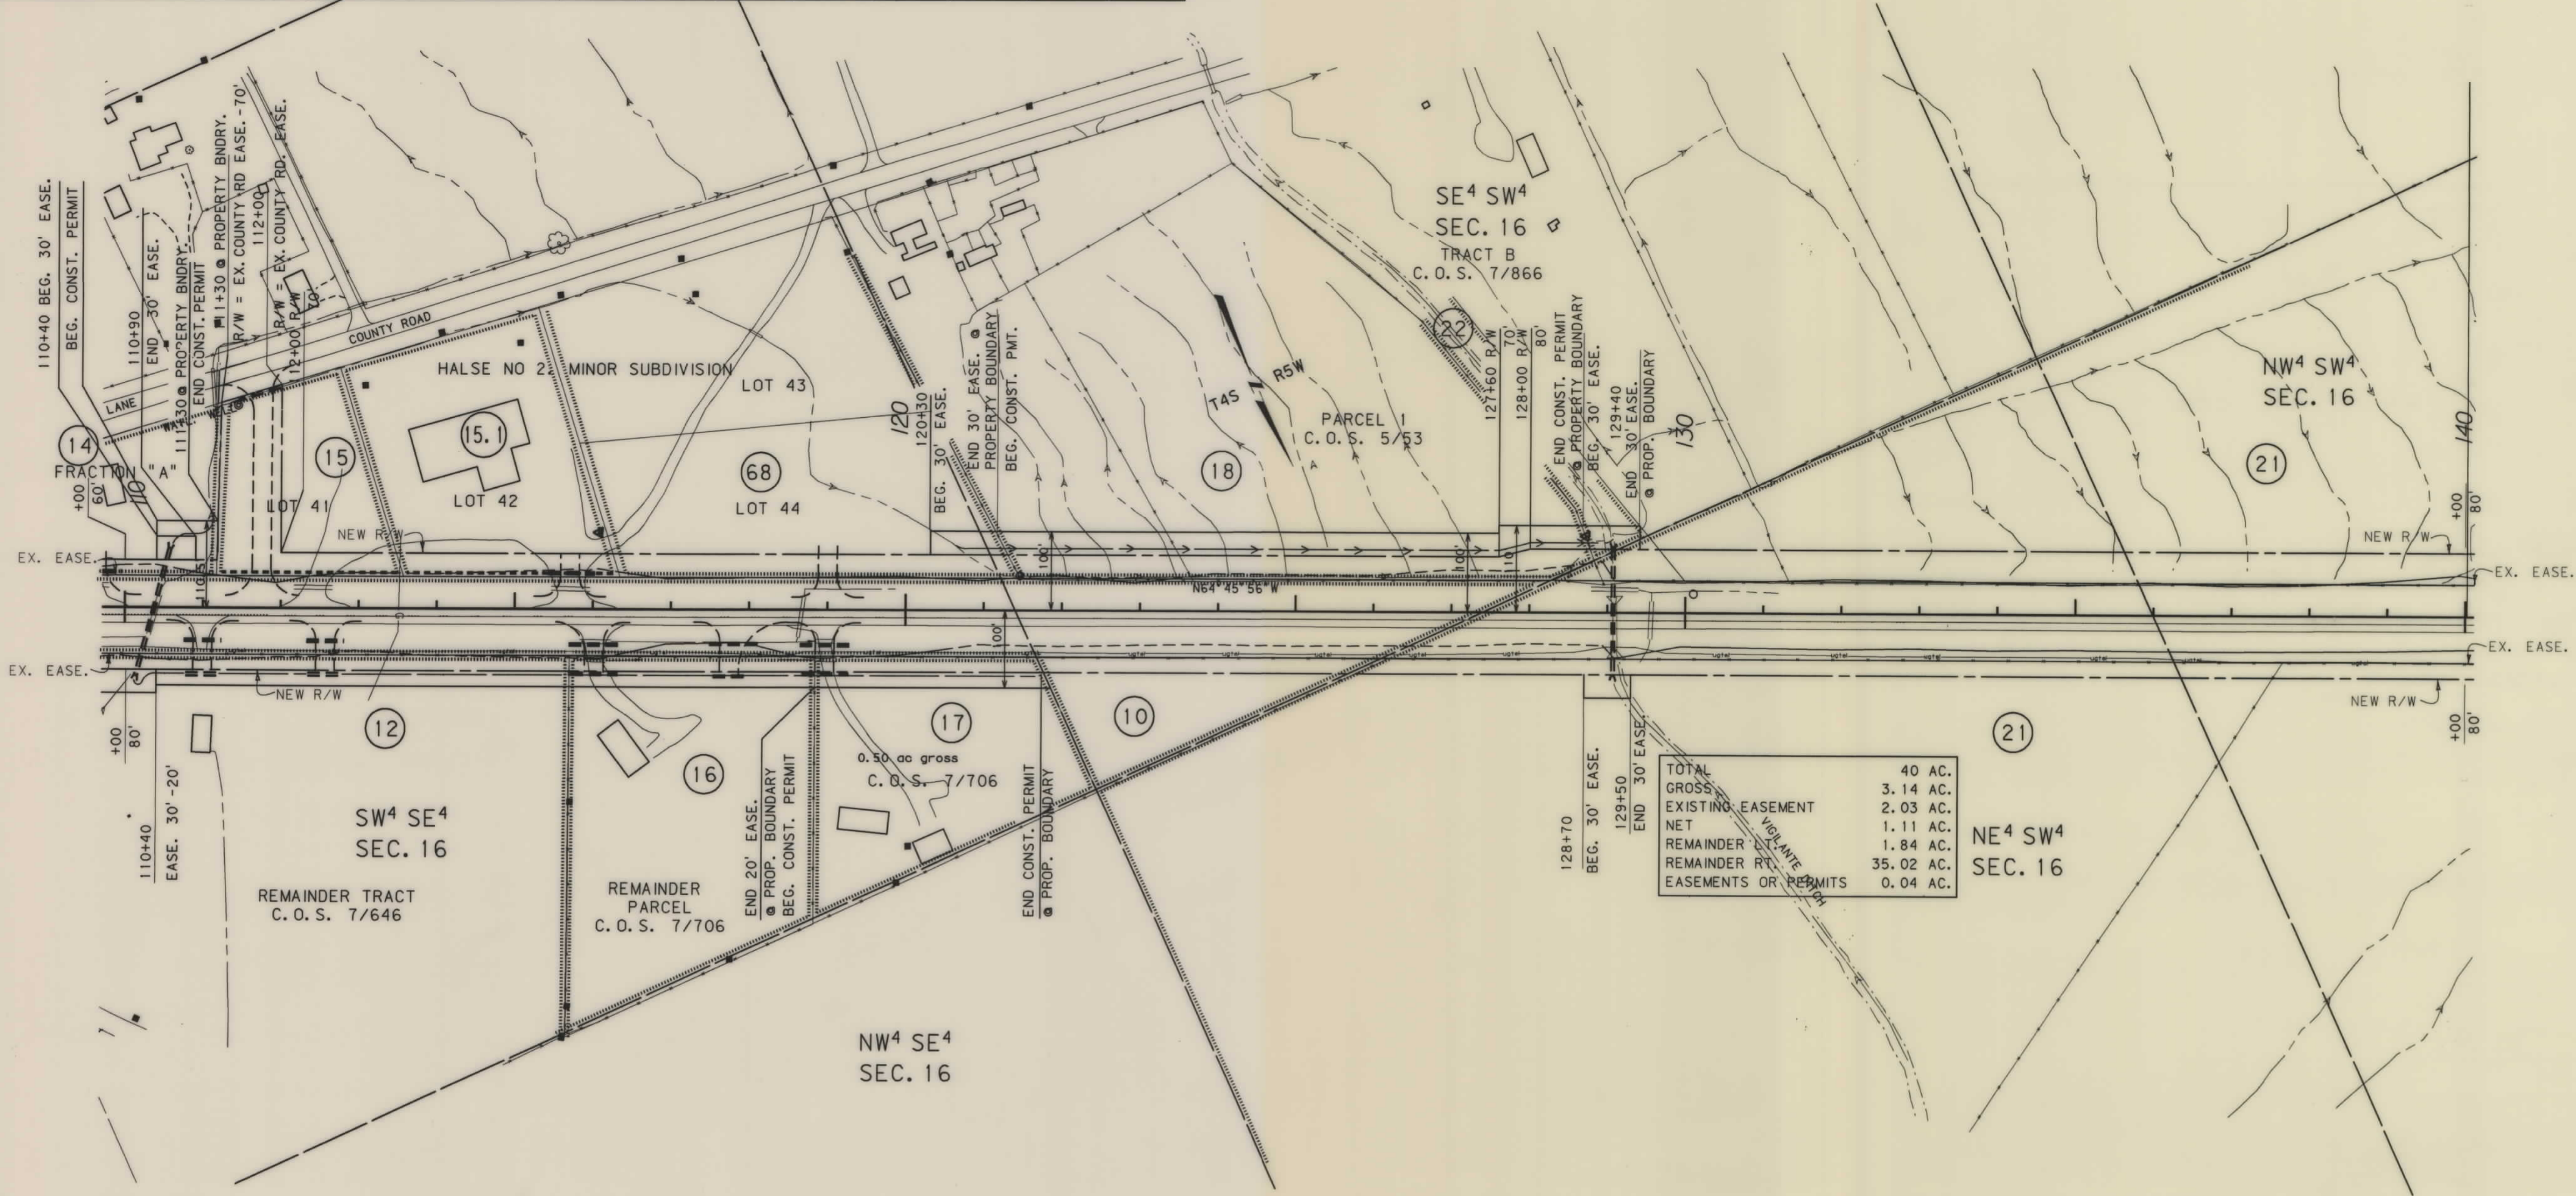

TOTAL	40 AC.
GROSS	3.14 AC.
EXISTING EASEMENT	2.03 AC.
NET	1.11 AC.
REMAINDER	1.84 AC.
REMAINDER RT	35.02 AC.
EASEMENTS OR PERMITS	0.04 AC.

PARCEL	NAME	ADDRESS	TOTAL AREA	GROSS R/W AREA	EX. EASE. AREA	NET AREA	REMAINDER		CONST. PMT. AREA	EASE. AREA
							LEFT	RIGHT		
21	MONTANA DEPT. OF STATE LANDS	SEE SHT. 7								
22	VIGILANTE WATER USER ASSOC.	36 MILL GULCH RD, SHERIDAN, MT		0.01 AC		0.01 AC				***0.04 AC
68	HALSE ENTERPRISES	22 KEARNEY LN, SHERIDAN, MT. 59749	2.28 AC	0.36 AC		0.36 AC	1.92 AC			***0.06 AC

BACKSLOPE LIMITS INCLUDE ROUNDING
CONSTRUCTION LIMITS:
CUT SECTION
TOE OF FILL
FHWA/DOT APPROVAL 10-25-95
MAP REVISED 5-19-97 7-29-97 2-18-98
2-27-98 4-3-98 4-13-98 4-29-98


STATE OF MONTANA
DEPARTMENT OF TRANSPORTATION
HIGHWAYS DIVISION
RIGHT OF WAY PLAN
MADISON COUNTY
SCALE:
0 50' 100' 200' 300'

OWNERSHIP									
PARCEL	NAME	ADDRESS	TOTAL AREA	GROSS R/W AREA	EX. EASE. AREA	NET AREA	REMAINDER		EASE. AREA
							LEFT	RIGHT	
27	RICHARD A. & CHERIE L. LEWIS	P.O. BOX 747, SHERIDAN, MT. 59749		6.11 AC	5.40 AC	0.71 AC			
27.1	DENNIS S. NELSON AND SUSAN A. NELSON	P.O. BOX 641 SHERIDAN MT. 59749	30.078 AC	0.06 AC		0.06 AC		30.016 AC	
28	DON GOODMAN AND DARREL GOODMAN	PO BOX 101, SHERIDAN, MT. 59749	48.98 AC	1.48 AC		1.48 AC	47.50 AC		
29	THOMAS W. & DEBORAH K. BROKSLE	3696, HWY 287, SHERIDAN, MT.	20.306 AC	0.95 AC		0.95 AC	19.41 AC		
30	CLIFFORD & DOLLY KLEMO	3696 HWY 287, SHERIDAN, MT. 59749	4.526 AC						*0.13 AC
31	MT. RAIL LINK INC.	SEE SHT. 10							
32, 32A	JOHN F. & VAEDA G. CAREY	P.O. BOX 235, SHERIDAN, MT. 59749	66.79 AC	0.18 AC		0.18 AC		0.28 AC	**0.10 AC
34, 34A	DANNY HANSON, ET. AL.	3538 HWY 287 N., SHERIDAN, MT. 59749	15.00 AC	0.09 AC		0.09 AC	14.91 AC	0.10 AC	
35, 35A	MASSAR CATTLE CO., INC.	SEE SHT. 9							
36	LEWIS R. WENDT AND LELA M. WENDT	P.O. BOX 334, VIRGINIA CITY, MT. 59755	2.58 AC				2.58 AC		***0.60 AC
37	RUBY VALLEY RANCH, INC.	SEE SHT. 9							

* TO BE ACQUIRED IN THE NAME OF RICHARD TODD (0.09 AC)
** TO BE ACQUIRED IN THE NAME OF RICHARD TODD (0.09 AC)
*** TO BE ACQUIRED IN THE NAME OF DAVID DAGENHART, MASAR CATTLE CO., RONALD SPINNER

STATE	RIGHT OF WAY ID.	SHEET NO.	TOTAL SHEETS
MONTANA	STPP 29-1(25)34	8	17
PROJECT NUMBER 1834-025			
TWIN BRIDGES - SHERIDAN			

Sta. 199+00 is south 962.46 feet and east 919.62 feet from the northwest corner of section 17

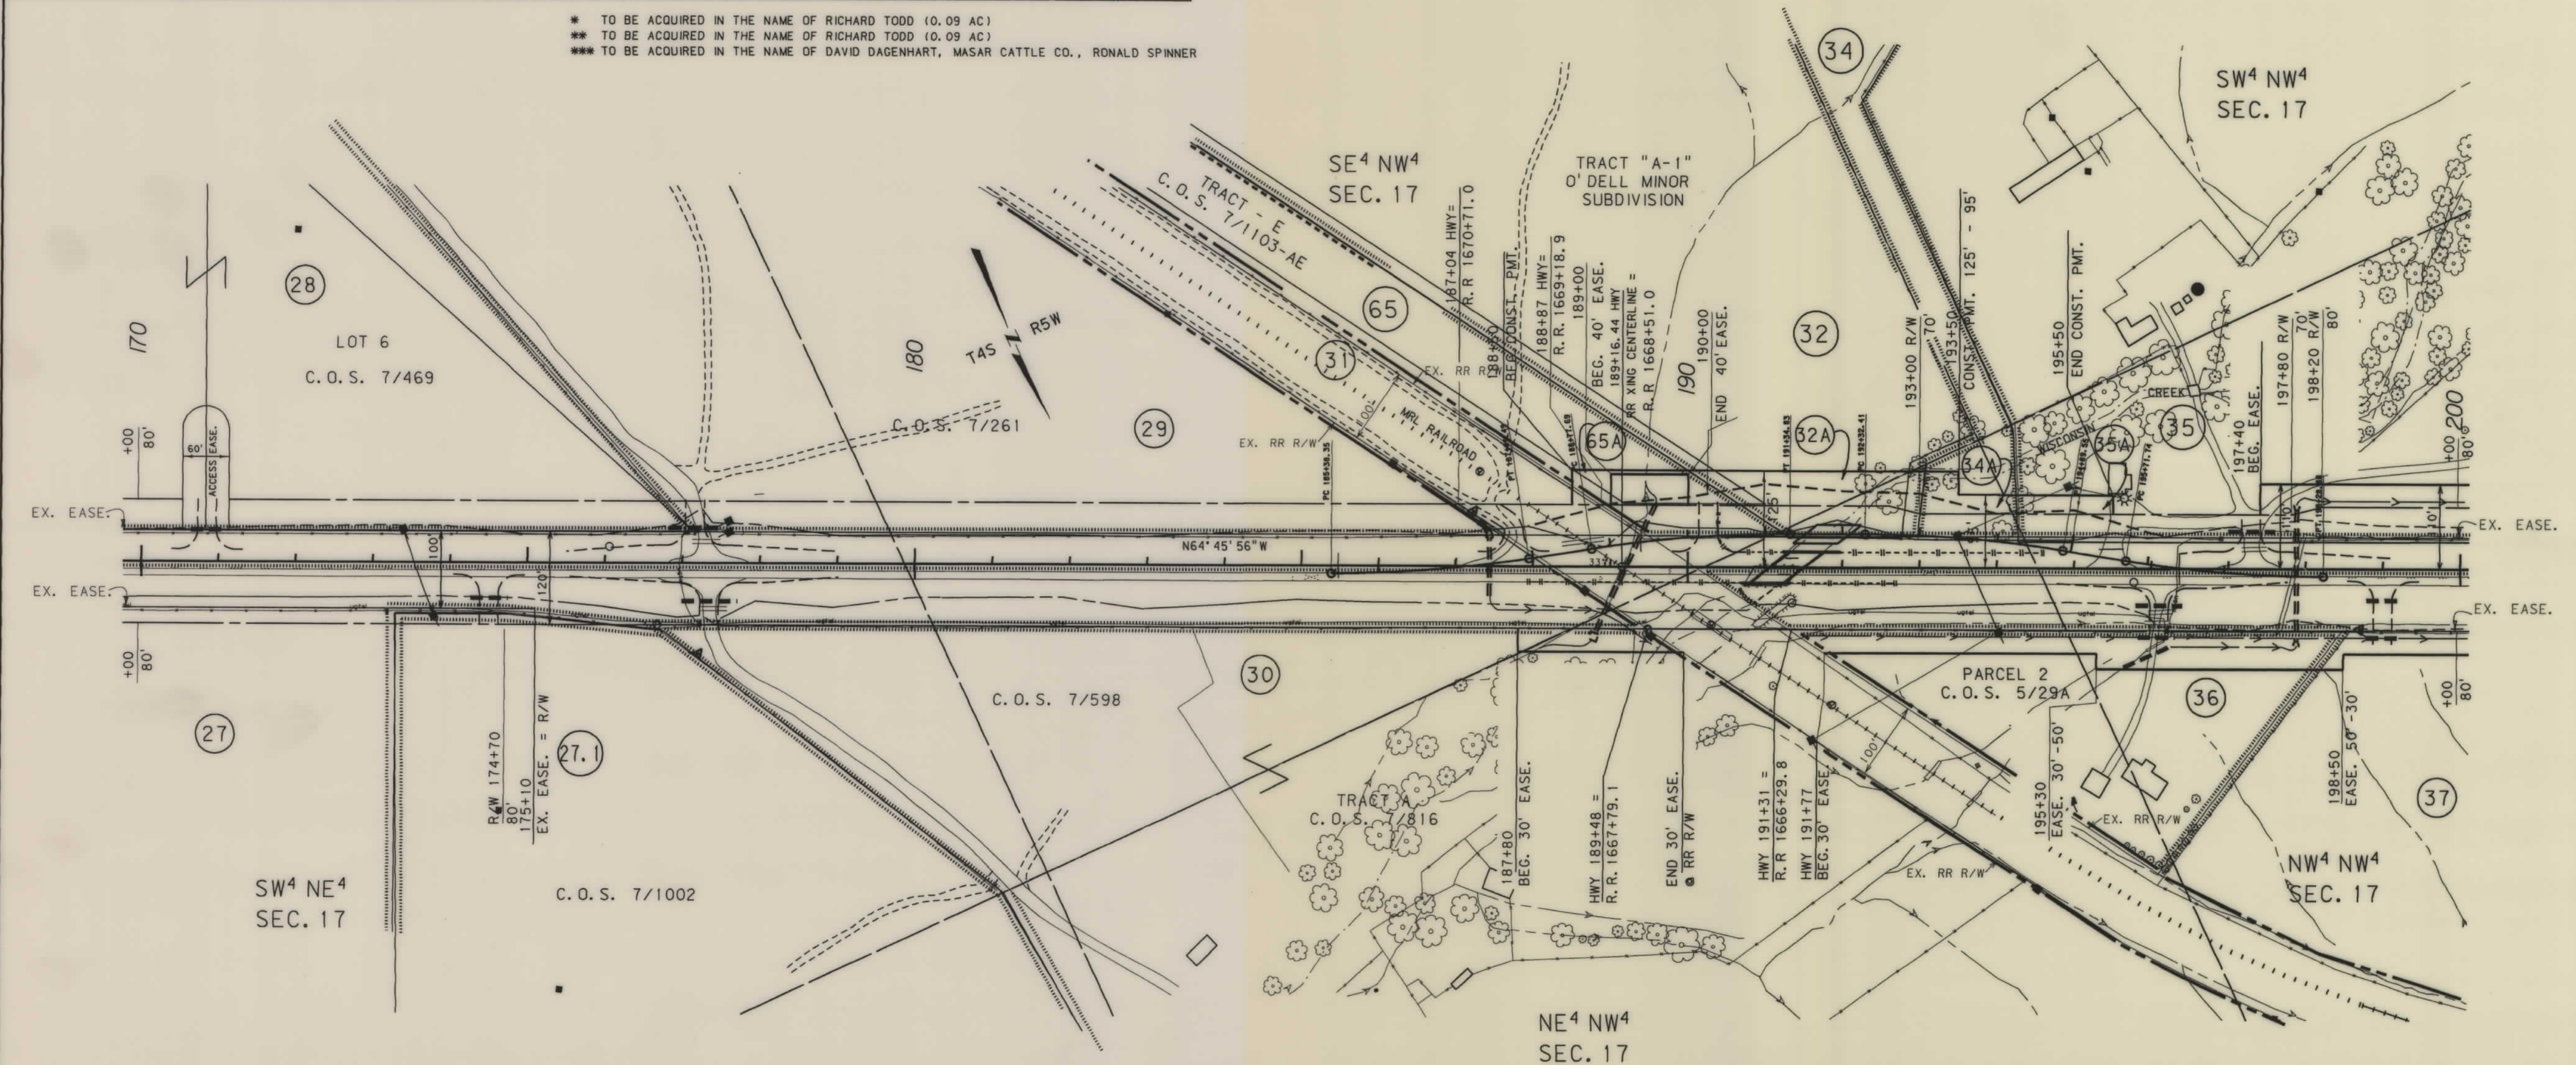

OWNERSHIP									
PARCEL	NAME	ADDRESS	TOTAL AREA	GROSS R/W AREA	EX. EASE. AREA	NET AREA	REMAINDER		EASE. AREA
							LEFT	RIGHT	
65, 65A	DON E. GOODMAN AND DARREL G. GOODMAN	256 TUKE LANE, TWIN BRIDGES, MT. 59724	3.517 AC	0.17 AC		0.17 AC	3.347 AC		0.09 AC

BACKSLOPE LIMITS INCLUDE ROUNDING			
CONSTRUCTION LIMITS:			
CUT SECTION		TOE OF CUT	
TOE OF FILL		DITCH BOTTOM	
FHWA/DOT APPROVAL 10-25-95			
MAP REVISED 5-19-97 7-29-97 2-18-98			
2-27-98		5-12-98	
4-3-98		5-4-98	
6-25-98			


STATE OF MONTANA	
DEPARTMENT OF TRANSPORTATION	
HIGHWAYS DIVISION	
RIGHT OF WAY PLAN	
MADISON COUNTY	
SCALE:	
0 50' 100' 200' 300'	


 MONTANA DEPARTMENT
 OF TRANSPORTATION

RDRW

2	5	8
1	4	7


MONTANA
CADD

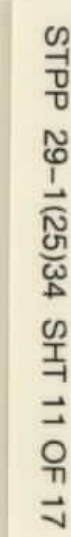

STATE OF MONTANA
DEPARTMENT OF TRANSPORTATION
HIGHWAYS DIVISION
RIGHT OF WAY PLAN
MADISON COUNTY
SCALE:

OWNERSHIP										
PARCEL	NAME	ADDRESS	TOTAL AREA	GROSS R/W AREA	EX. EASE. AREA	NET AREA	REMAINDER		CONST. PMT. AREA	EASE. AREA
							LEFT	RIGHT		
42	BRADLEY LIVESTOCK LC	SEE SHT. 13								
43	VIVIAN DEGEL	25 MIDDLE RD, TWIN BRIDGES, MT. 59754	25.102 AC	1.13 AC		1.13 AC	23.972 AC		0.89 AC	
	C/O MICHAEL & PAUL DEGEL	25 MIDDLE RD, TWIN BRIDGES, MT. 59754								
44	LIVINGSTON FEDERAL CREDIT UNION	111 N. "B" ST. LIVINGSTON, MT. 59047	5.105 AC	0.83 AC		0.83 AC	4.28 AC		0.60 AC	
	F/K/A LIVINGSTON EMPLOYEES									
	FEDERAL CREDIT UNION, ETAL									
66	LAYNE E. & MARTHA R. CARLSON	SEE SHT. 13								
67	BRADLEY LIVESTOCK LC	4300 HWY. 287 NW, SHERIDAN, MT. 59749		0.01 AC		0.01 AC				

STATE	RIGHT OF WAY ID.	SHEET NO.	TOTAL SHEETS
MONTANA	STPP 29-1(25)34	12	17
PROJECT NUMBER 1834-025			
TWIN BRIDGES - SHERIDAN			

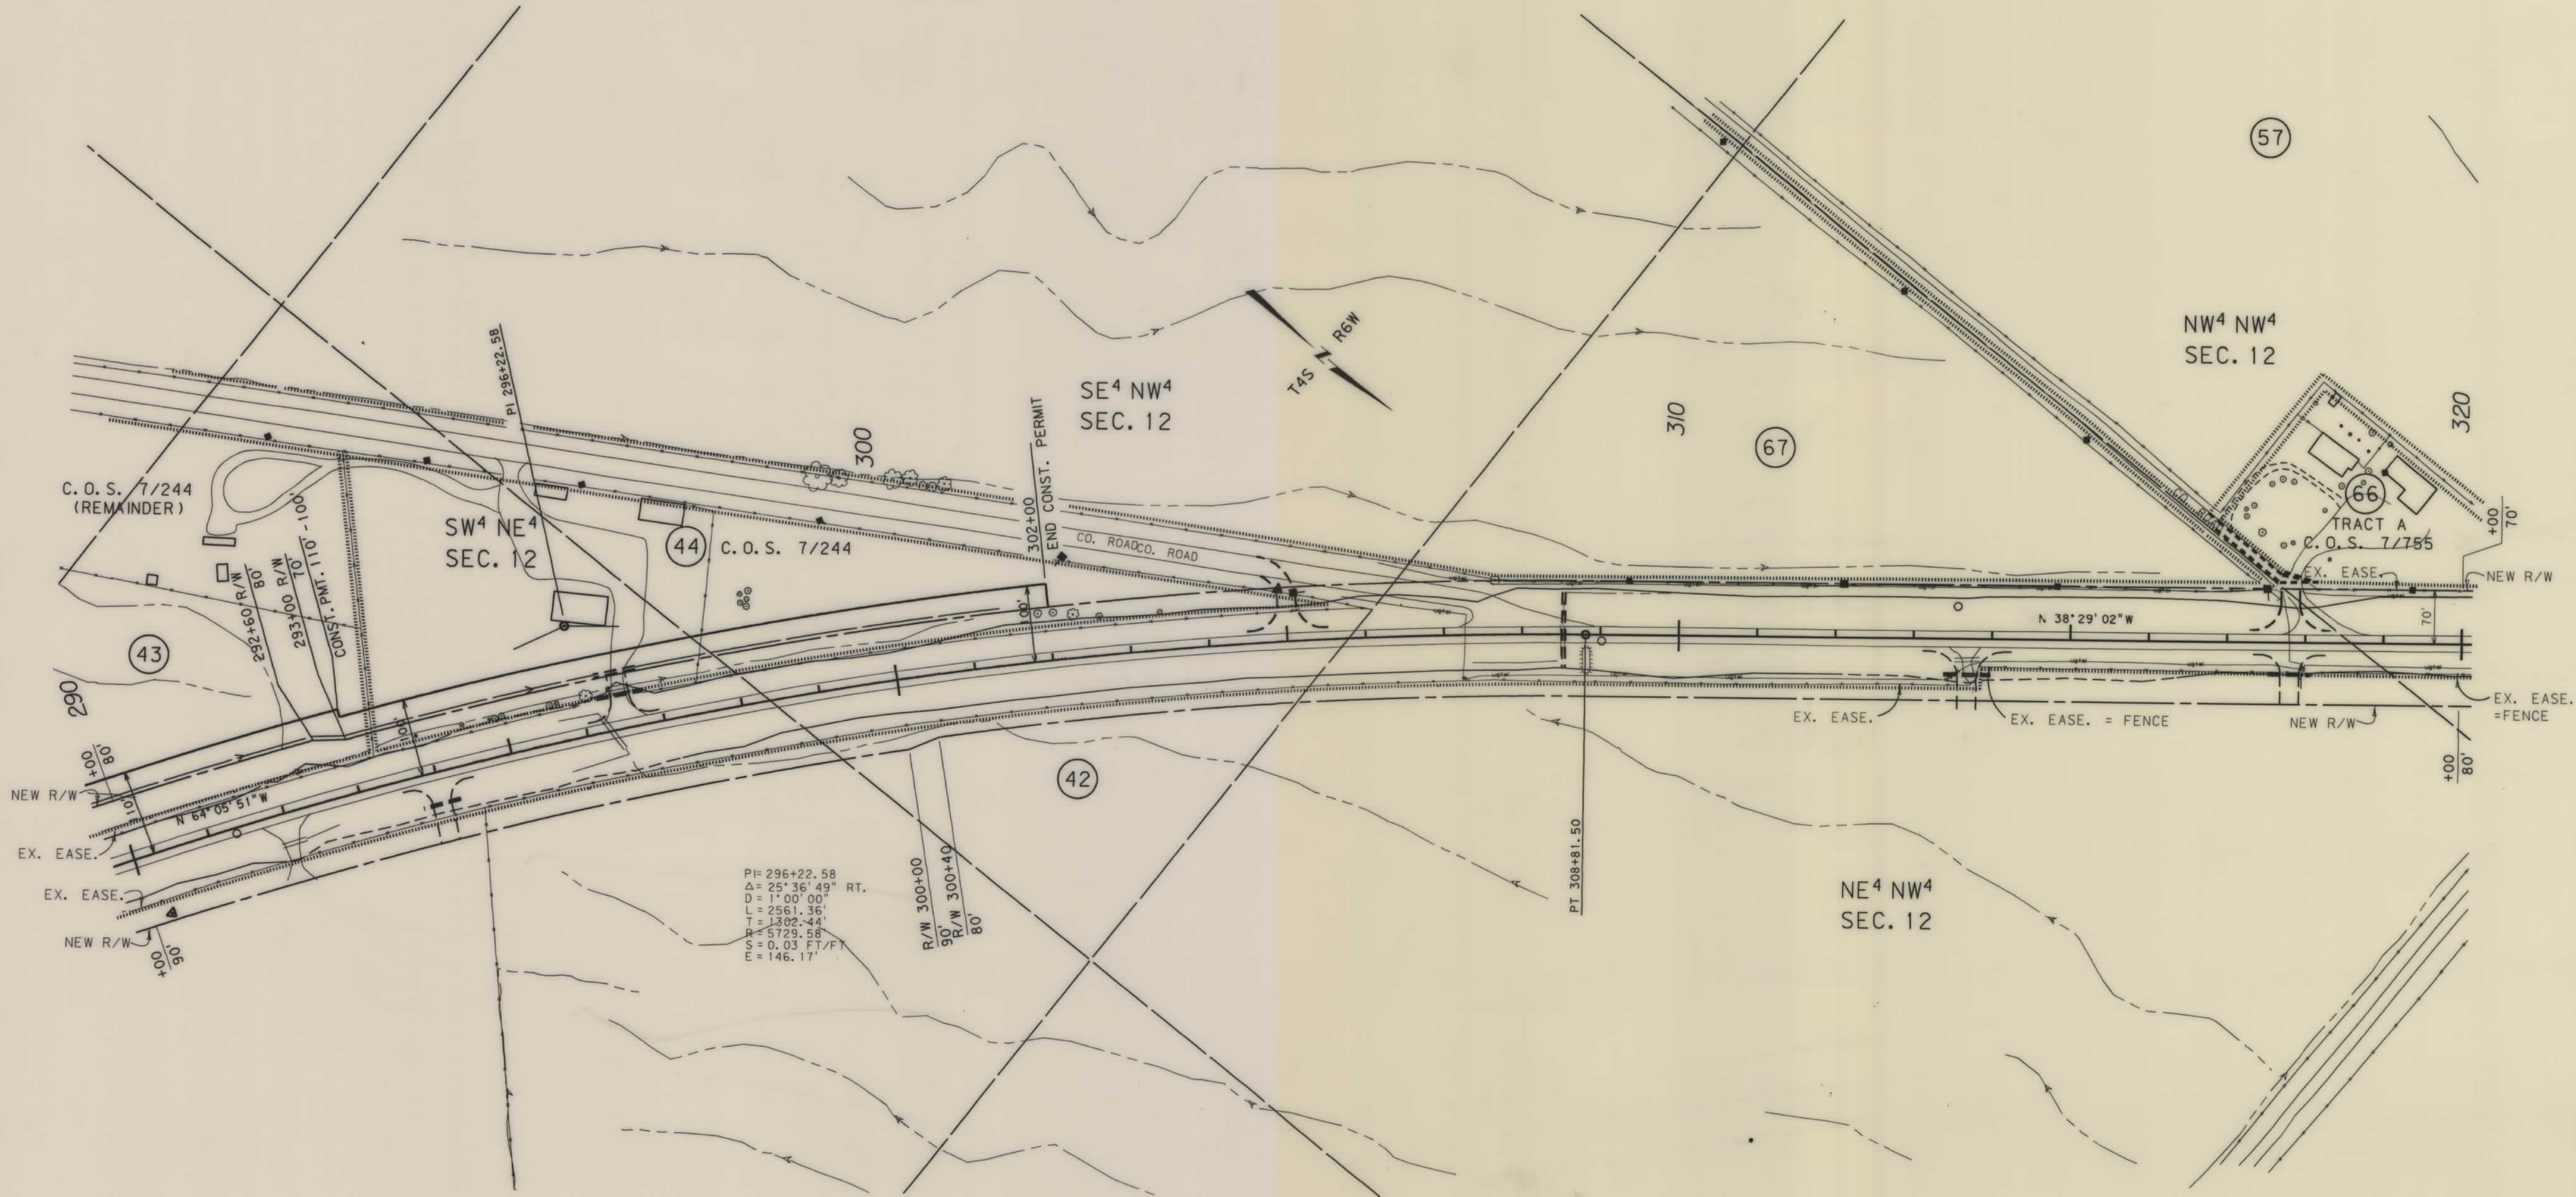

BACKSLOPE LIMITS INCLUDE ROUNDING		
CONSTRUCTION LIMITS:		
CUT SECTION	TOE OF CUT	TOE OF CUT
TOE OF FILL	TOE OF FILL	TOE OF FILL
FHWA/DOT APPROVAL 10-25-95		
MAP REVISED	5-19-97	7-29-97
2-18-98	5-4-98	5-12-98

STATE OF MONTANA
DEPARTMENT OF TRANSPORTATION
HIGHWAYS DIVISION
RIGHT OF WAY PLAN
MADISON COUNTY
SCALE:
0 50' 100' 200' 300'

