

PLANS

NOT


TO

SCALE

PARCEL	NAME	ADDRESS	OWNERSHIP								
			TOTAL AREA	GROSS R/W AREA	EX. EASE. AREA	NET AREA	REMAINDER LEFT	REMAINDER RIGHT	CONST. PMT. AREA	EASE. AREA	
1	DEPT. OF STATE LANDS (RIVERBED ONLY)	HELENA, MT.									4.05 AC.

STATE	PROJECT NO.	SHEET NO.	TOTAL SHEETS
MONTANA	IR 90-6(56)292	1	1

GALLATIN RIVER BRIDGE

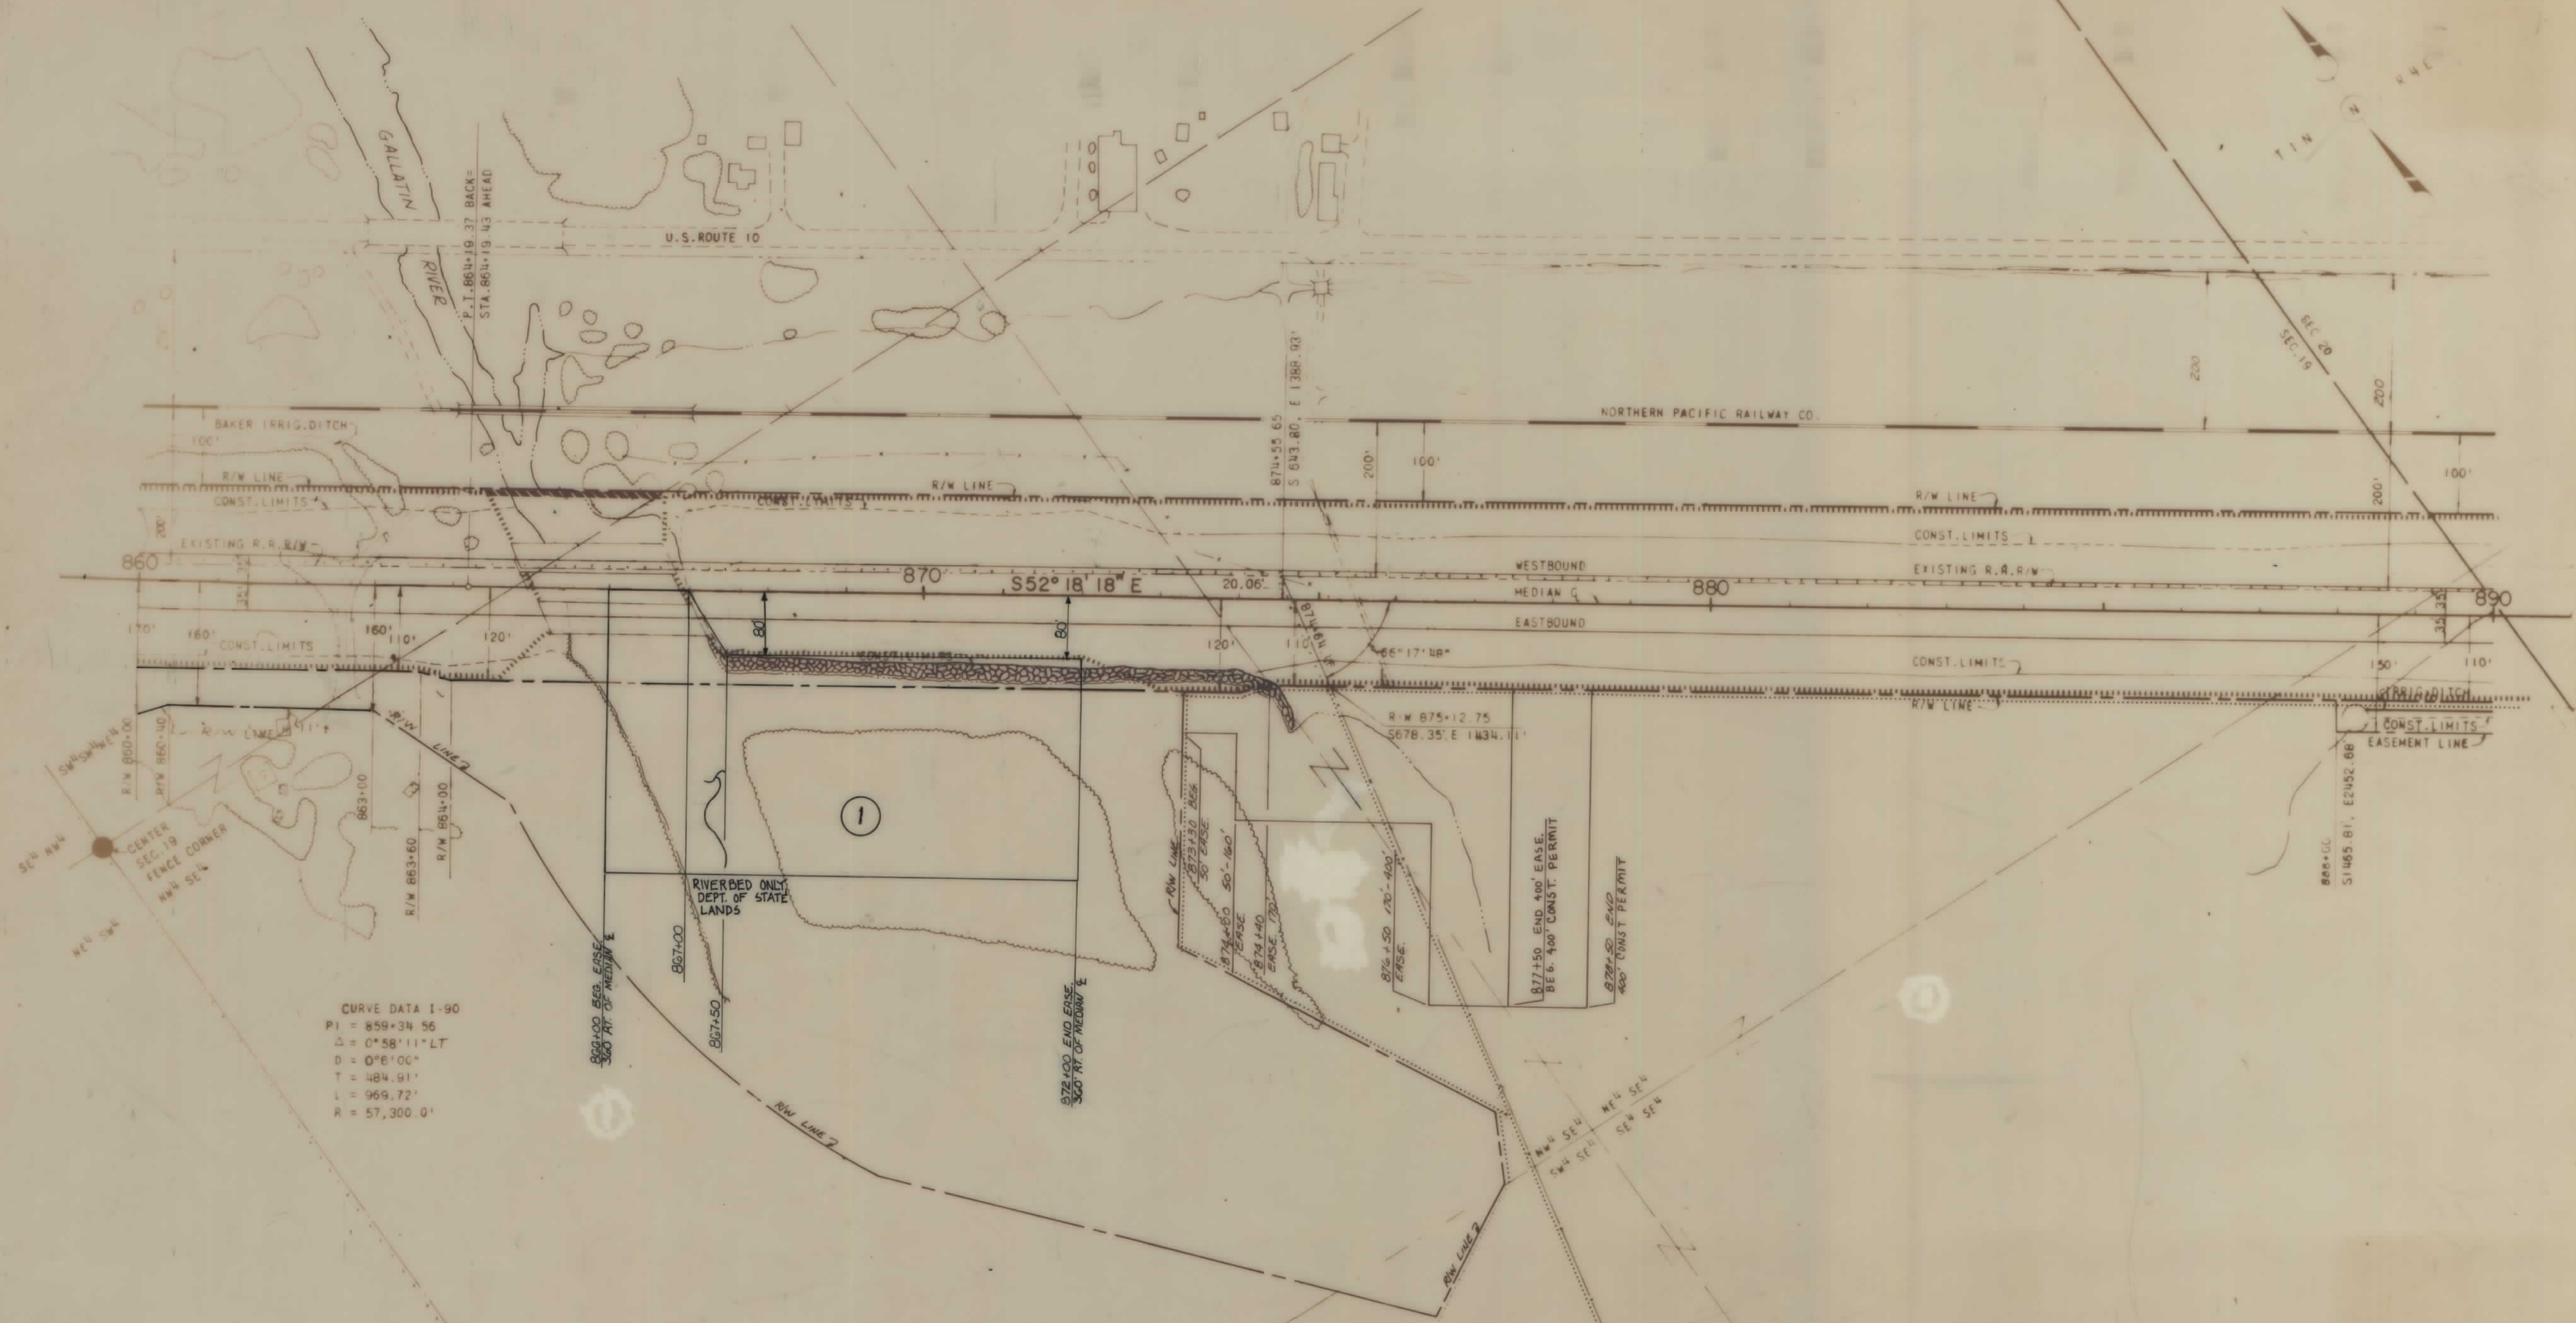

CURVE DATA I-90
 PI = 859+34.56
 $\Delta = 0^\circ 58' 11''$ LT
 D = $0^\circ 6' 00''$
 T = 484.91'
 L = 969.72'
 R = 57,300.0'

MAP REVISED: 1-6-94

STATE APPROVAL 7-17-92

STATE OF MONTANA
 DEPARTMENT OF TRANSPORTATION
 DIVISION OF HIGHWAYS
 RIGHT OF WAY PLAN
 GALLATIN COUNTY

SCALE 1" = 100'

IR 90-6(56)292 SHT 1 OF 1