

PLANS

NOT

TO


SCALE

OWNERSHIPS

PARCEL	NAME	ADDRESS	TOTAL AREA	GROSS R/W AREA	P.T.W. AREA	AREA TO BE ACQUIRED	REMAINDER		CONST. PERM. AREA	CONST. EASE AREA
							LEFT	RIGHT		
1	ANDERSON THEATER COMPANY								6000 SF	

STATE	RIGHT OF WAY ID.	SHEET NO.	TOTAL SHEETS
MONTANA	HES 4141 (85)	1	1

PROJECT NUMBER 1984-085
 US 2 & MT 40 / US 2 & MT 206 INTERCHANGE

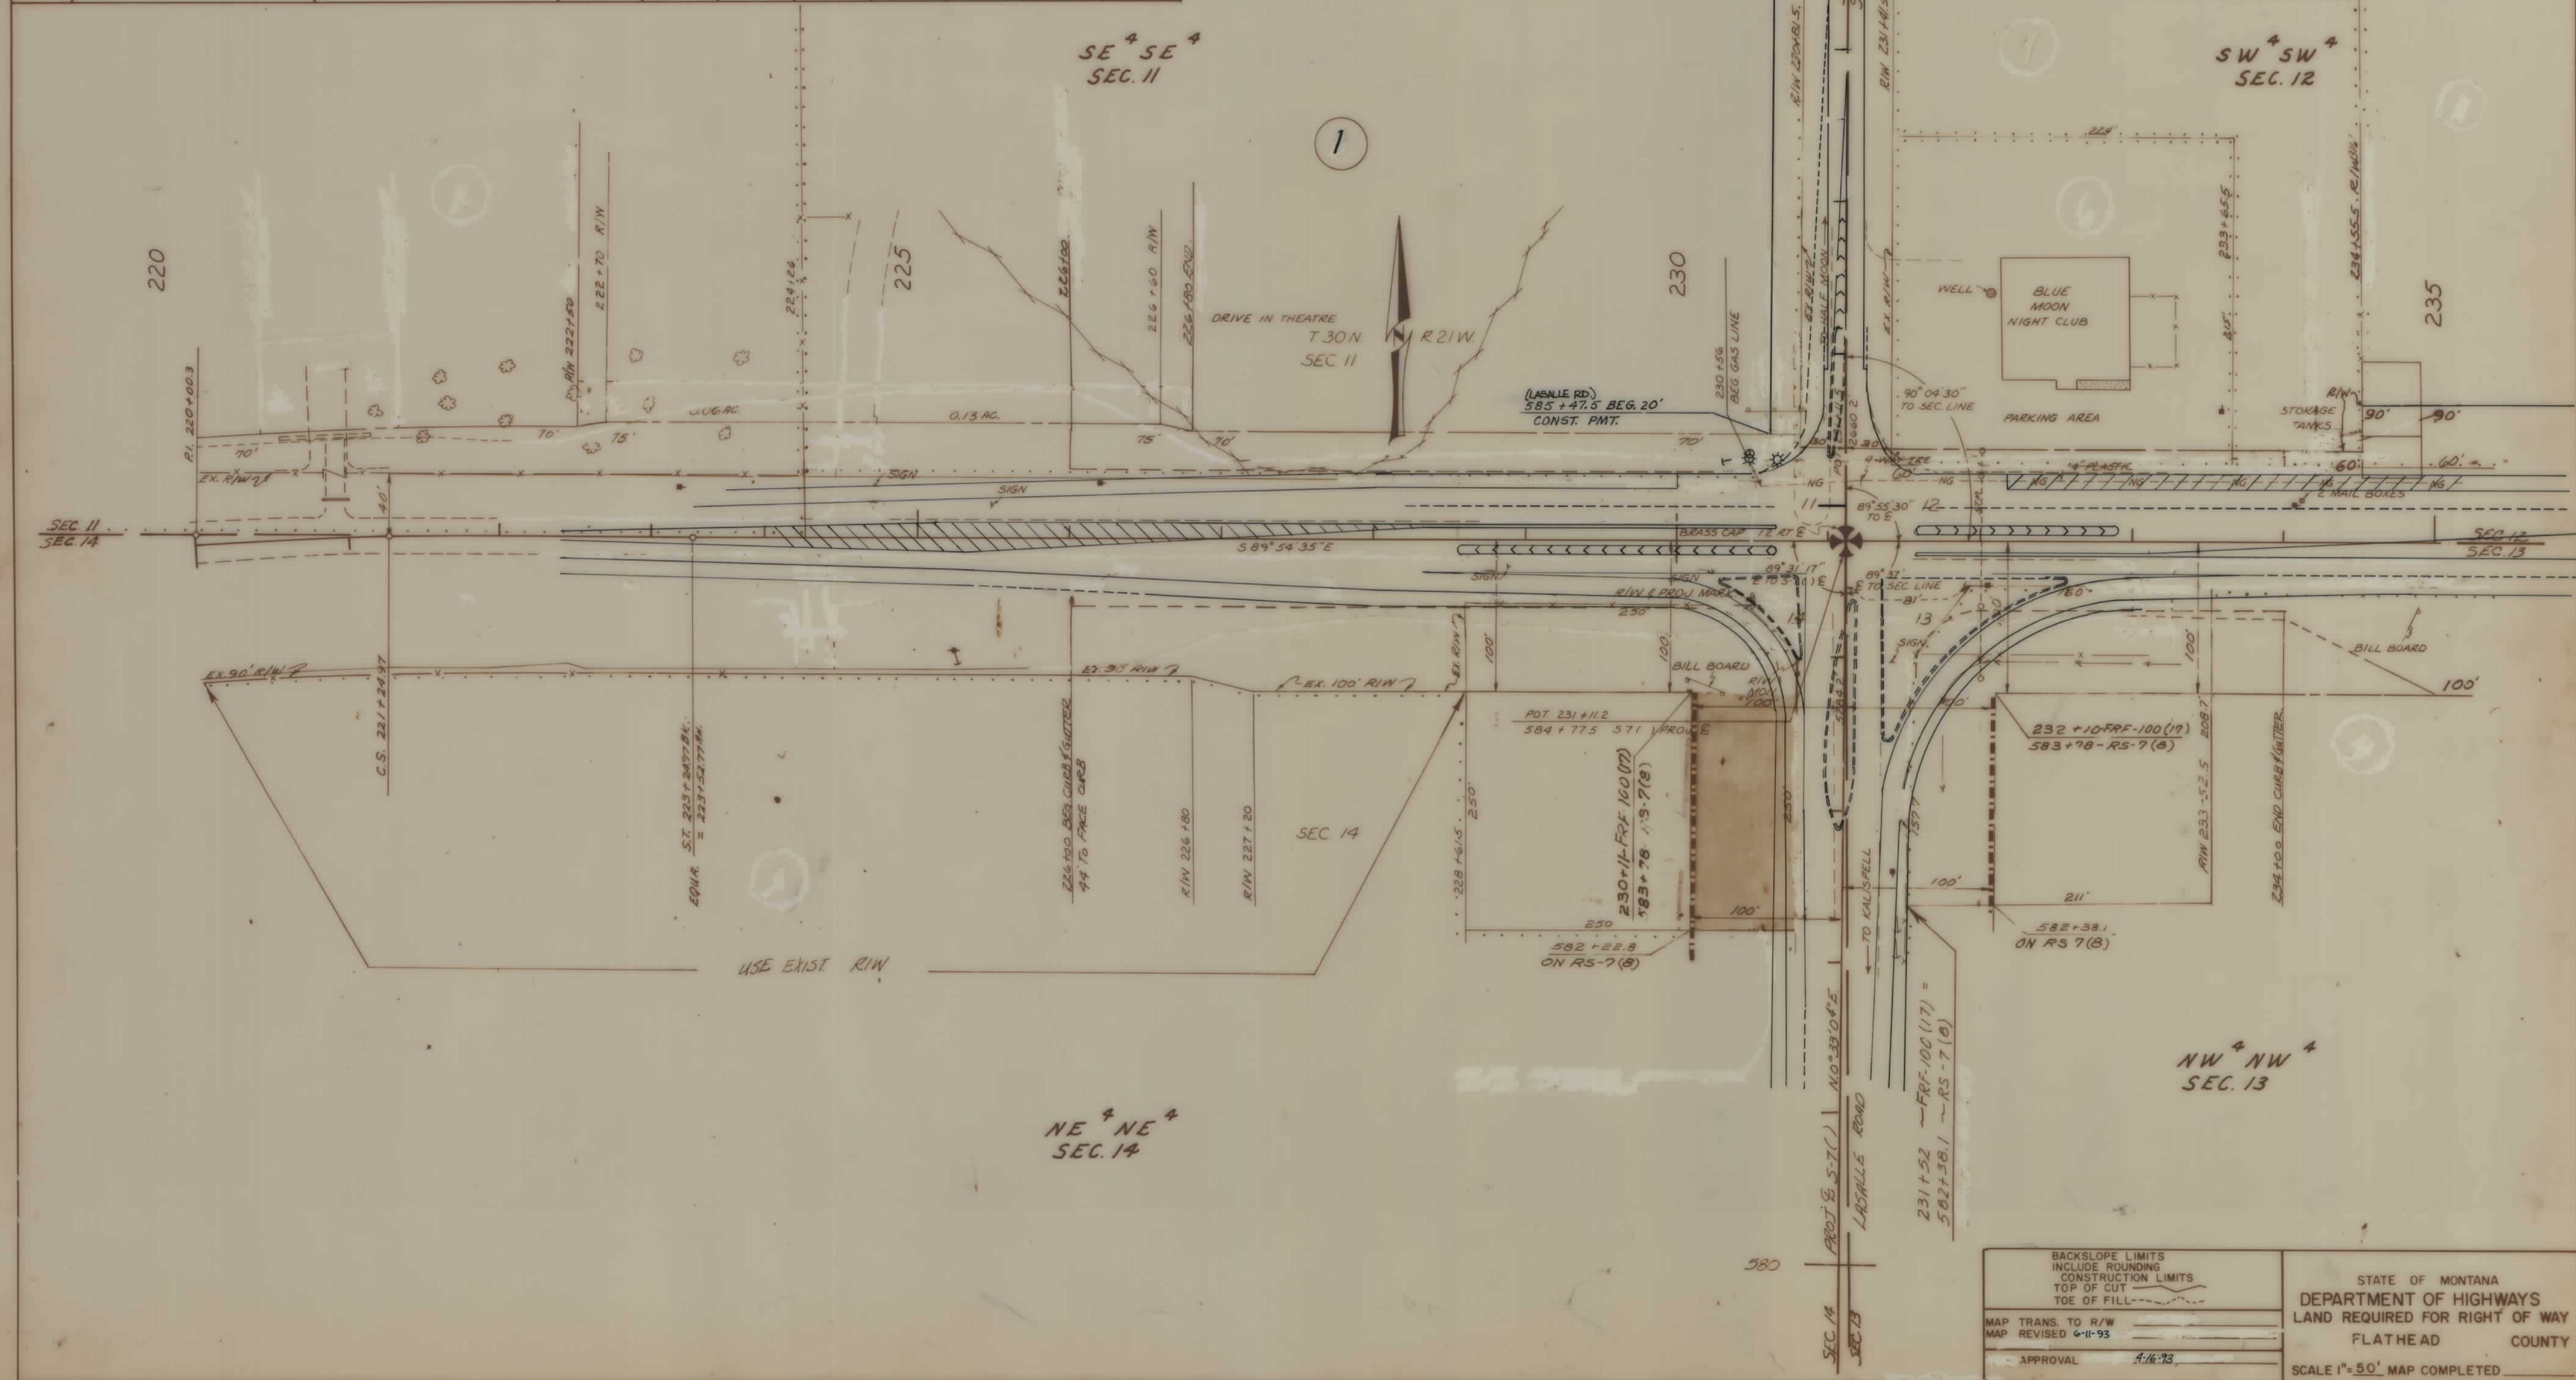

BACKSLOPE LIMITS INCLUDE ROUNDING CONSTRUCTION LIMITS TOP OF CUT TOE OF FILL	STATE OF MONTANA DEPARTMENT OF HIGHWAYS LAND REQUIRED FOR RIGHT OF WAY FLATHEAD COUNTY
MAP TRANS. TO R/W MAP REVISED 6-11-93	SCALE 1"=50' MAP COMPLETED
APPROVAL 4-16-73	