

PLANS

NOT

TO


SCALE

OWNERSHIPS									
PARCEL	NAME	ADDRESS	TOTAL ACREAGE	GROSS TAKE ACREAGE	P.T.W. ACREAGE	NET TAKE ACREAGE	REMAINDER LEFT	REMAINDER RIGHT	CONST. PERMIT ACREAGE
#1	THELMA M. BENSON								
#2	C/O J. RAYMOND SCHNEIDER	WIBAUX, MONTANA							3990 S.F.
#2	DITCH COMPANY								

STATE	FAP NO'S	STATE	SHEET	TOTAL
NO.	NO.	NO.	NO.	SHEETS
8	6 (21) 191	6 (18) 191	8946-18	7
MENASCO-MCGUINN ASSOCIATES HELENA, MONTANA				

IM 94-6 (40) 193
BRO. ROUTE REST AREA -
20 MILES SW GLENDALE
2007-040

SHEET 1 OF 1

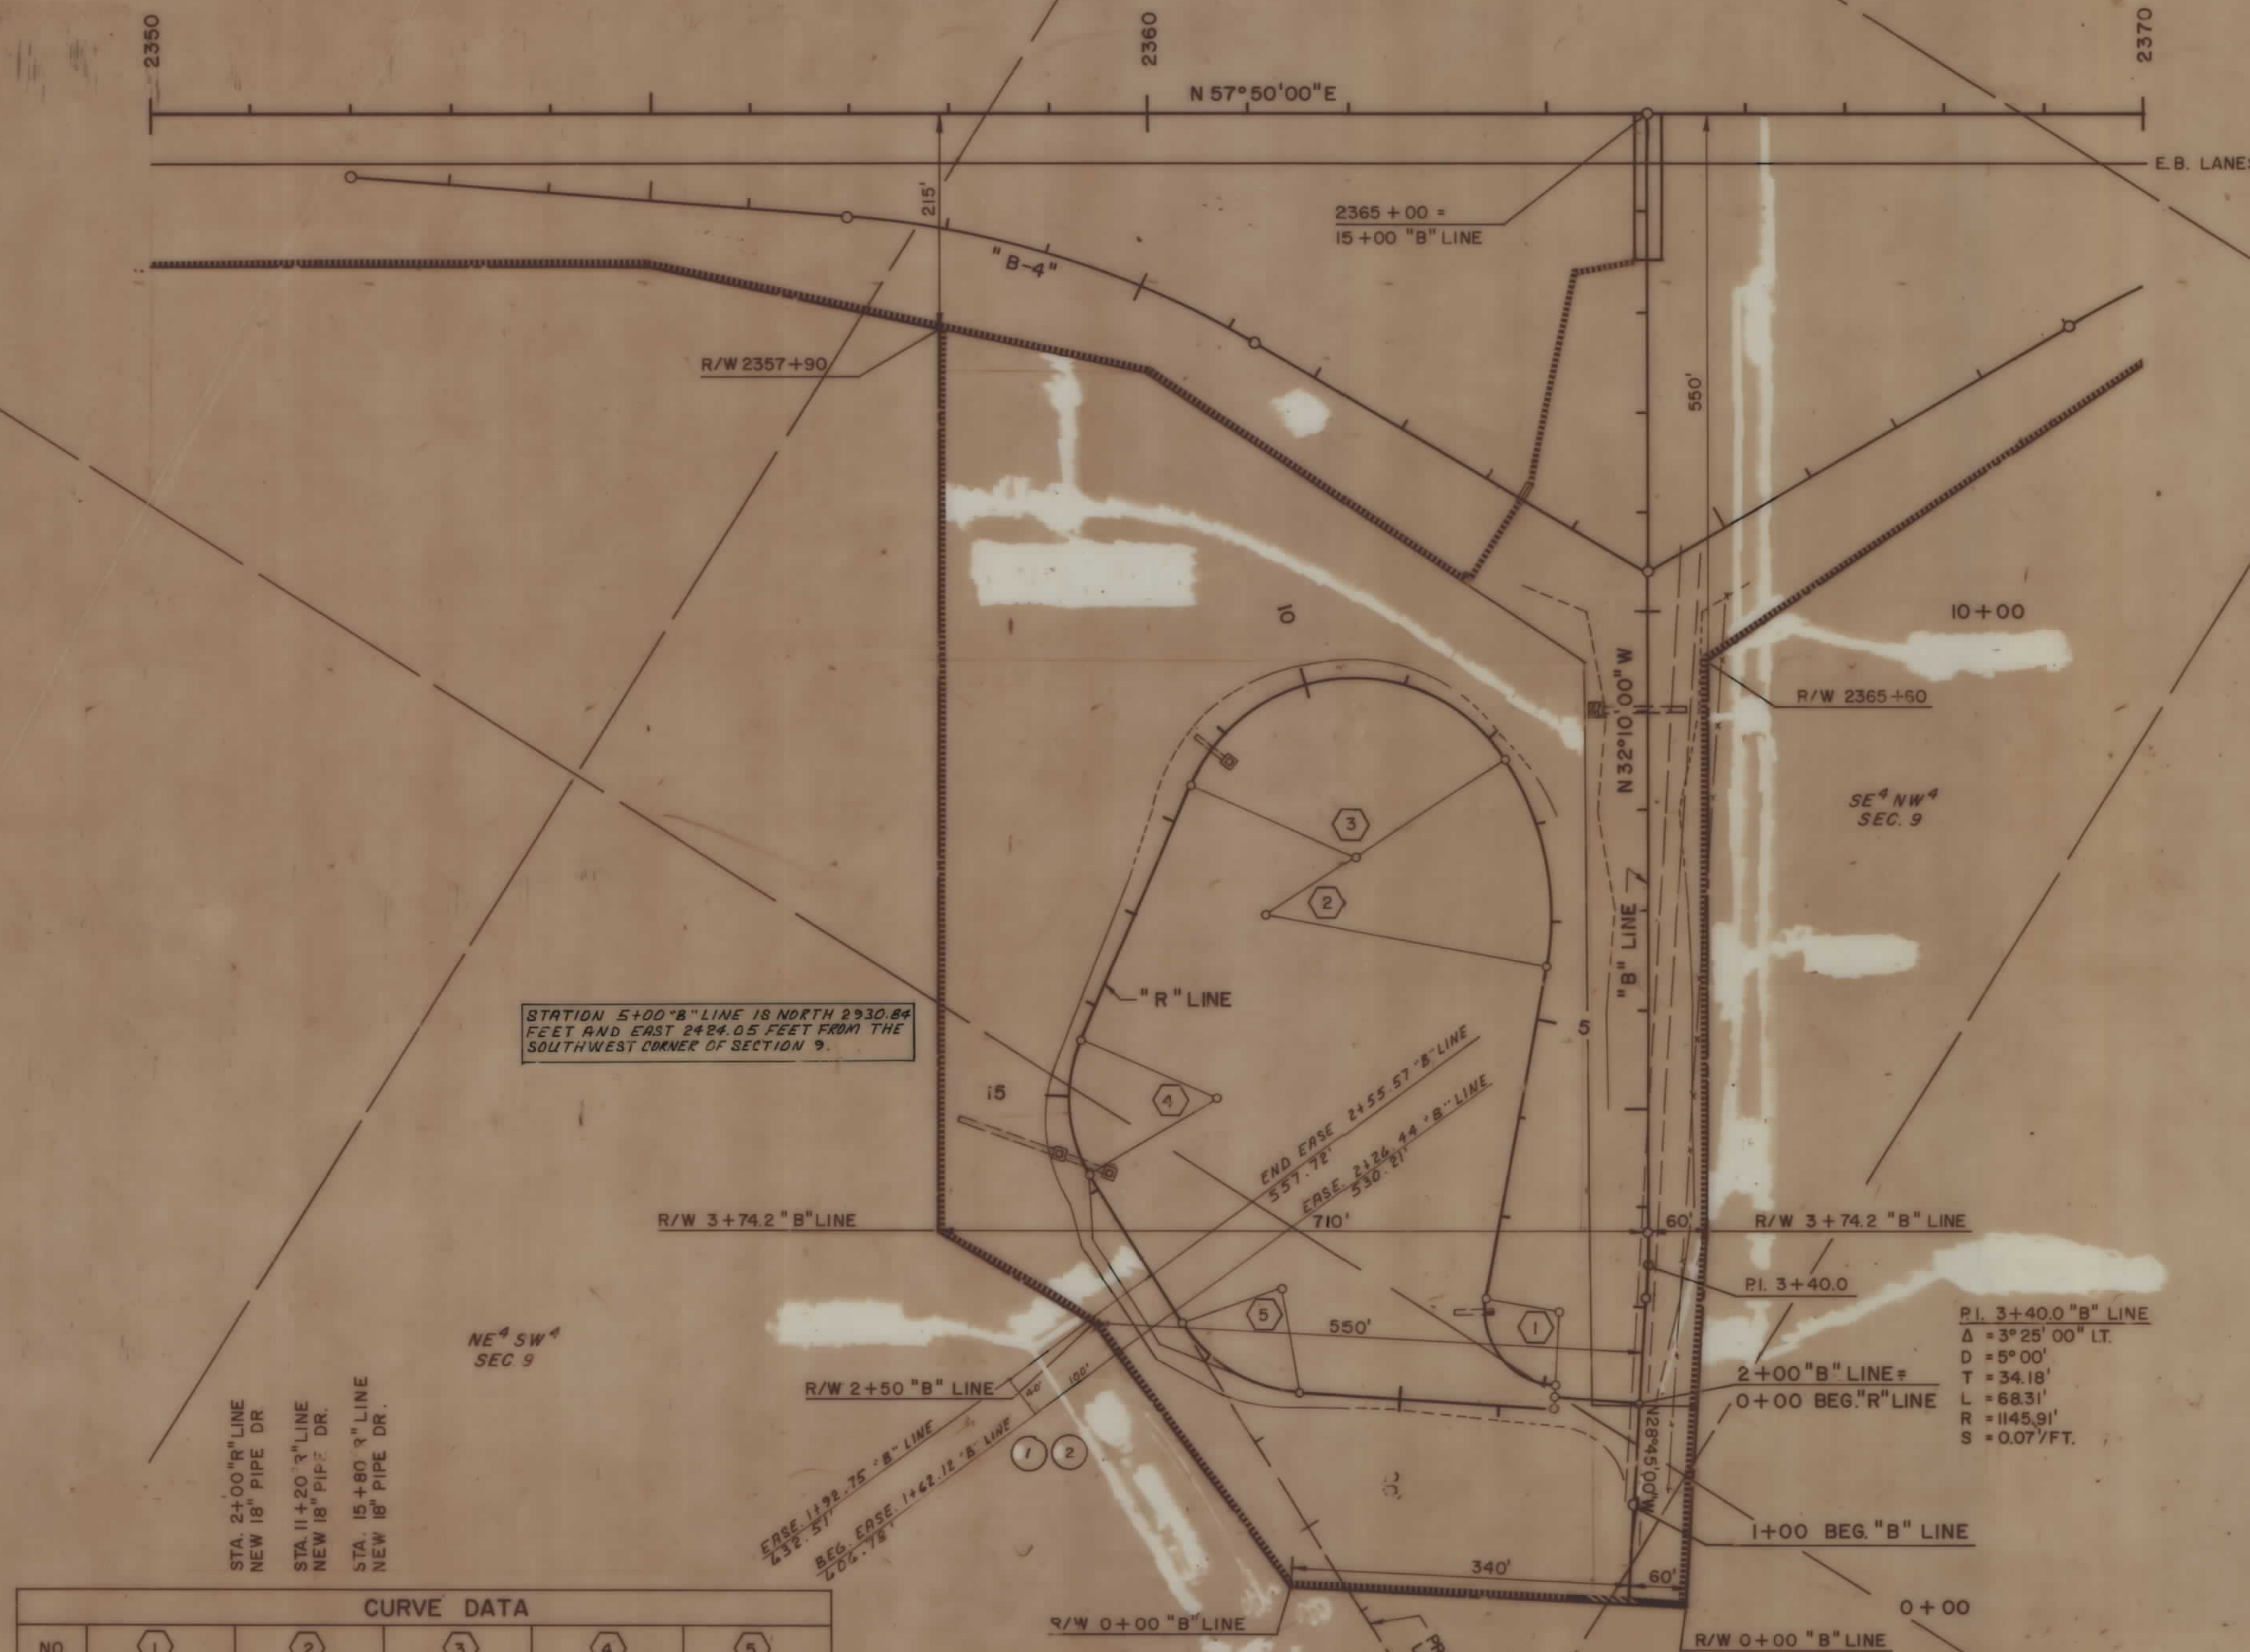

CURVE DATA					
NO.	1	2	3	4	5
PI. STA.		6+60.86			
Δ	97° 00' 00"	43° 48' 52"	123° 11' 08"	55° 00' 00"	55° 00' 00"
D	76° 23' 46"	20° 00' 00"	31° 49' 51"	38° 11' 50"	38° 11' 50"
R	75.00'	286.48'	180.00'	150.00'	150.00'
T	84.77'	115.21'	332.80'	78.09'	78.09'
L	126.97'	219.07'	387.00'	143.99'	143.99'
S	0.02'/FT.	0.02'/FT.	0.04'/FT.	0.02'/FT.	0.02'/FT.

CONSTRUCTION LIMITS		STATE OF MONTANA	
TOP OF CUT		STATE HIGHWAY COMMISSION	
TOE OF FILL		LAND REQUIRED FOR RIGHT OF WAY	
MAP TRANS TO R/W		DAWSON	COUNTY
MAP REVISED		SCALE: 1" = 100' MAP COMPLETED	
APPROVAL 7-10-95			