


PLANS

NOT

TO

SCALE

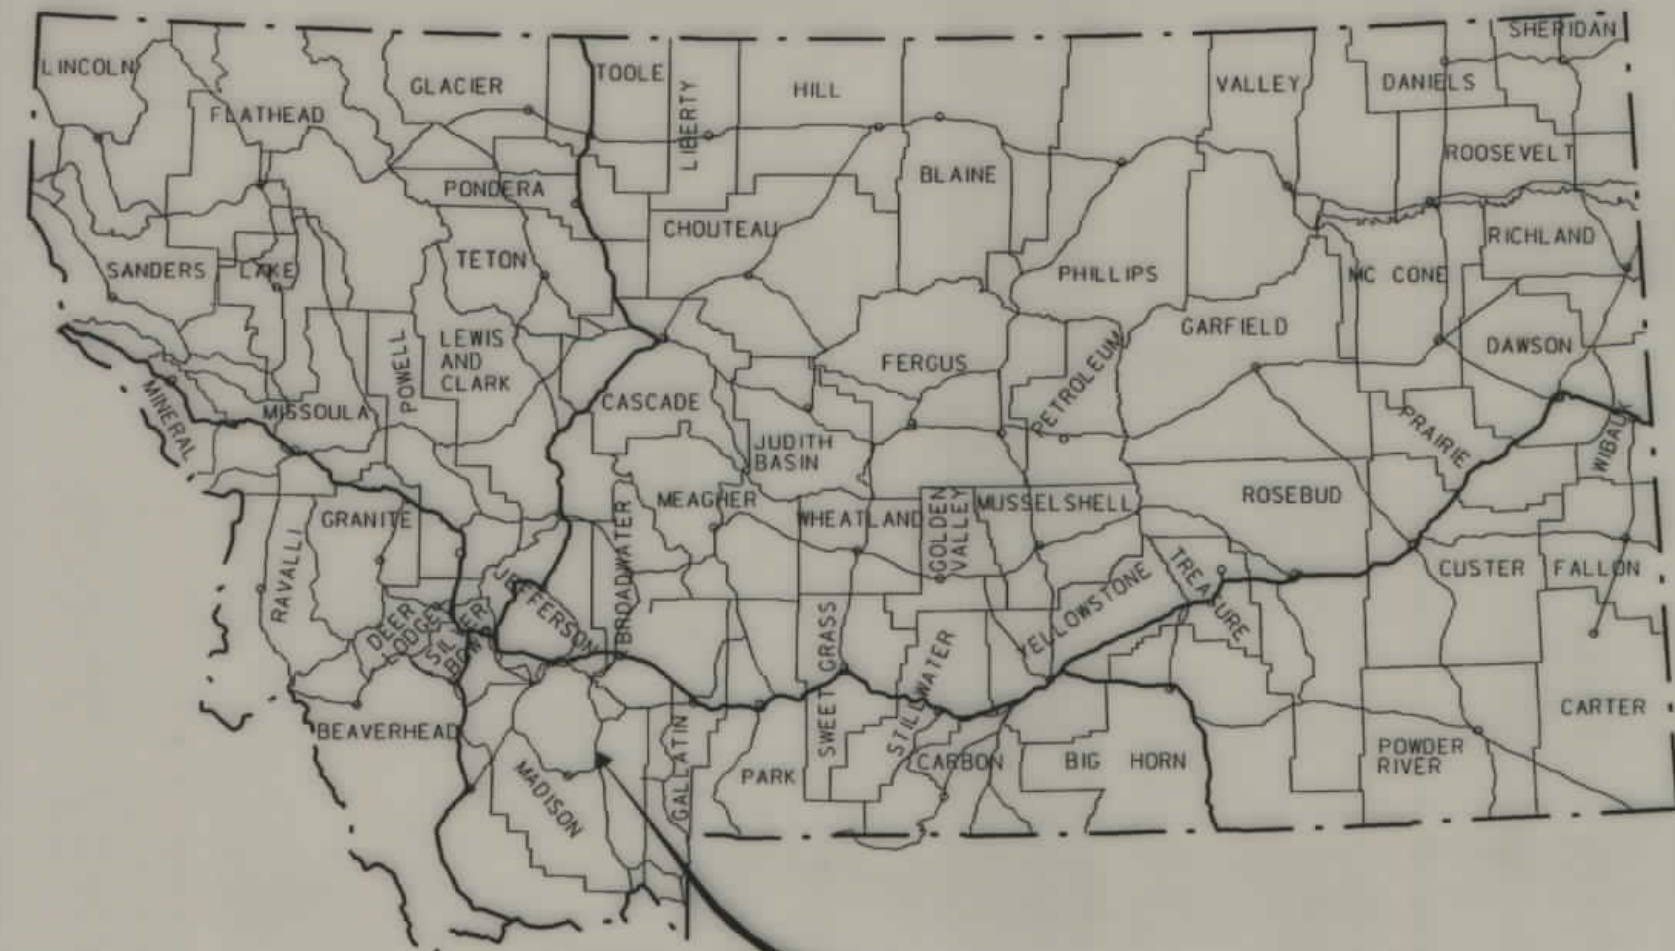

MONTANA DEPARTMENT OF TRANSPORTATION

STATE	RIGHT OF WAY ID.	SHEET NO.	TOTAL SHEETS
MONTANA	STPP 29-1(35)43	1	17
PROJECT NO. 2018 - 035			
TWIN BRIDGES - NORTH			

RIGHT OF WAY PLAN OF FEDERAL AID PROJECT STPP 29-1(35)43 TWIN BRIDGES NORTH, MADISON COUNTY

9.8 Kilometers


CONVENTIONAL SIGNS

PROPOSED RIGHT OF WAY LINE	---
EXISTING RIGHT OF WAY LINE	---
RAILROAD RIGHT OF WAY LINE	---
CENTERLINE (C) OR PROJECTED LINE	---
STK'D CENTERLINE	---
SECTION LINE	---
OWNERSHIP BOUNDARY	---
FULL ACCESS CONTROL	AC AC
LIMITED ACCESS CONTROL	/// ///
EXISTING ACCESS CONTROL	/// ///
PRESENT TRAVELED WAY (P.T.W.)	---
FENCE LINE	---
EXISTING GUARDRAIL	- - -
PROPOSED GUARDRAIL	- - -
GATE IN FENCE	---
CATTLE GUARD: EXIST. - PROPOSED	---
SECTION CORNER	FOUND UNFOUND
1/4 SECTION CORNER	---
CLOSING CORNER	---
MEANDER CORNER	---
CENTER OF SECTION	---
RIGHT OF WAY MONUMENT	---
PROPERTY CORNER PIN	---
POWER POLE IN PLACE	---
TELEPHONE POLE IN PLACE	---
TELEGRAPH POLE IN PLACE	---
LIGHT POLE	---
PROPOSED CULVERT	---
EXISTING CULVERT	---
OUTLET DITCH	---
INLET DITCH	---
EXISTING DITCH	---
CHANNEL CHANGES	---
DITCH BLOCK	---
RIPRAP	---
BRIDGES	---
RAILROADS	---
PARCEL NUMBERS	---
APPROACH: EXIST. - PROPOSED	---

ASSOCIATED PROJECT ID.
P.E. STPP 29-1(23)43
I.C. STPP 29-1(36)43
CONST. STPP 29-1(37)43

RELATED PROJECTS
FAP 281 C
FAP 281 D

FHWA/MDT APPROVAL	1/4/99
MAP REVISED	2/13/01

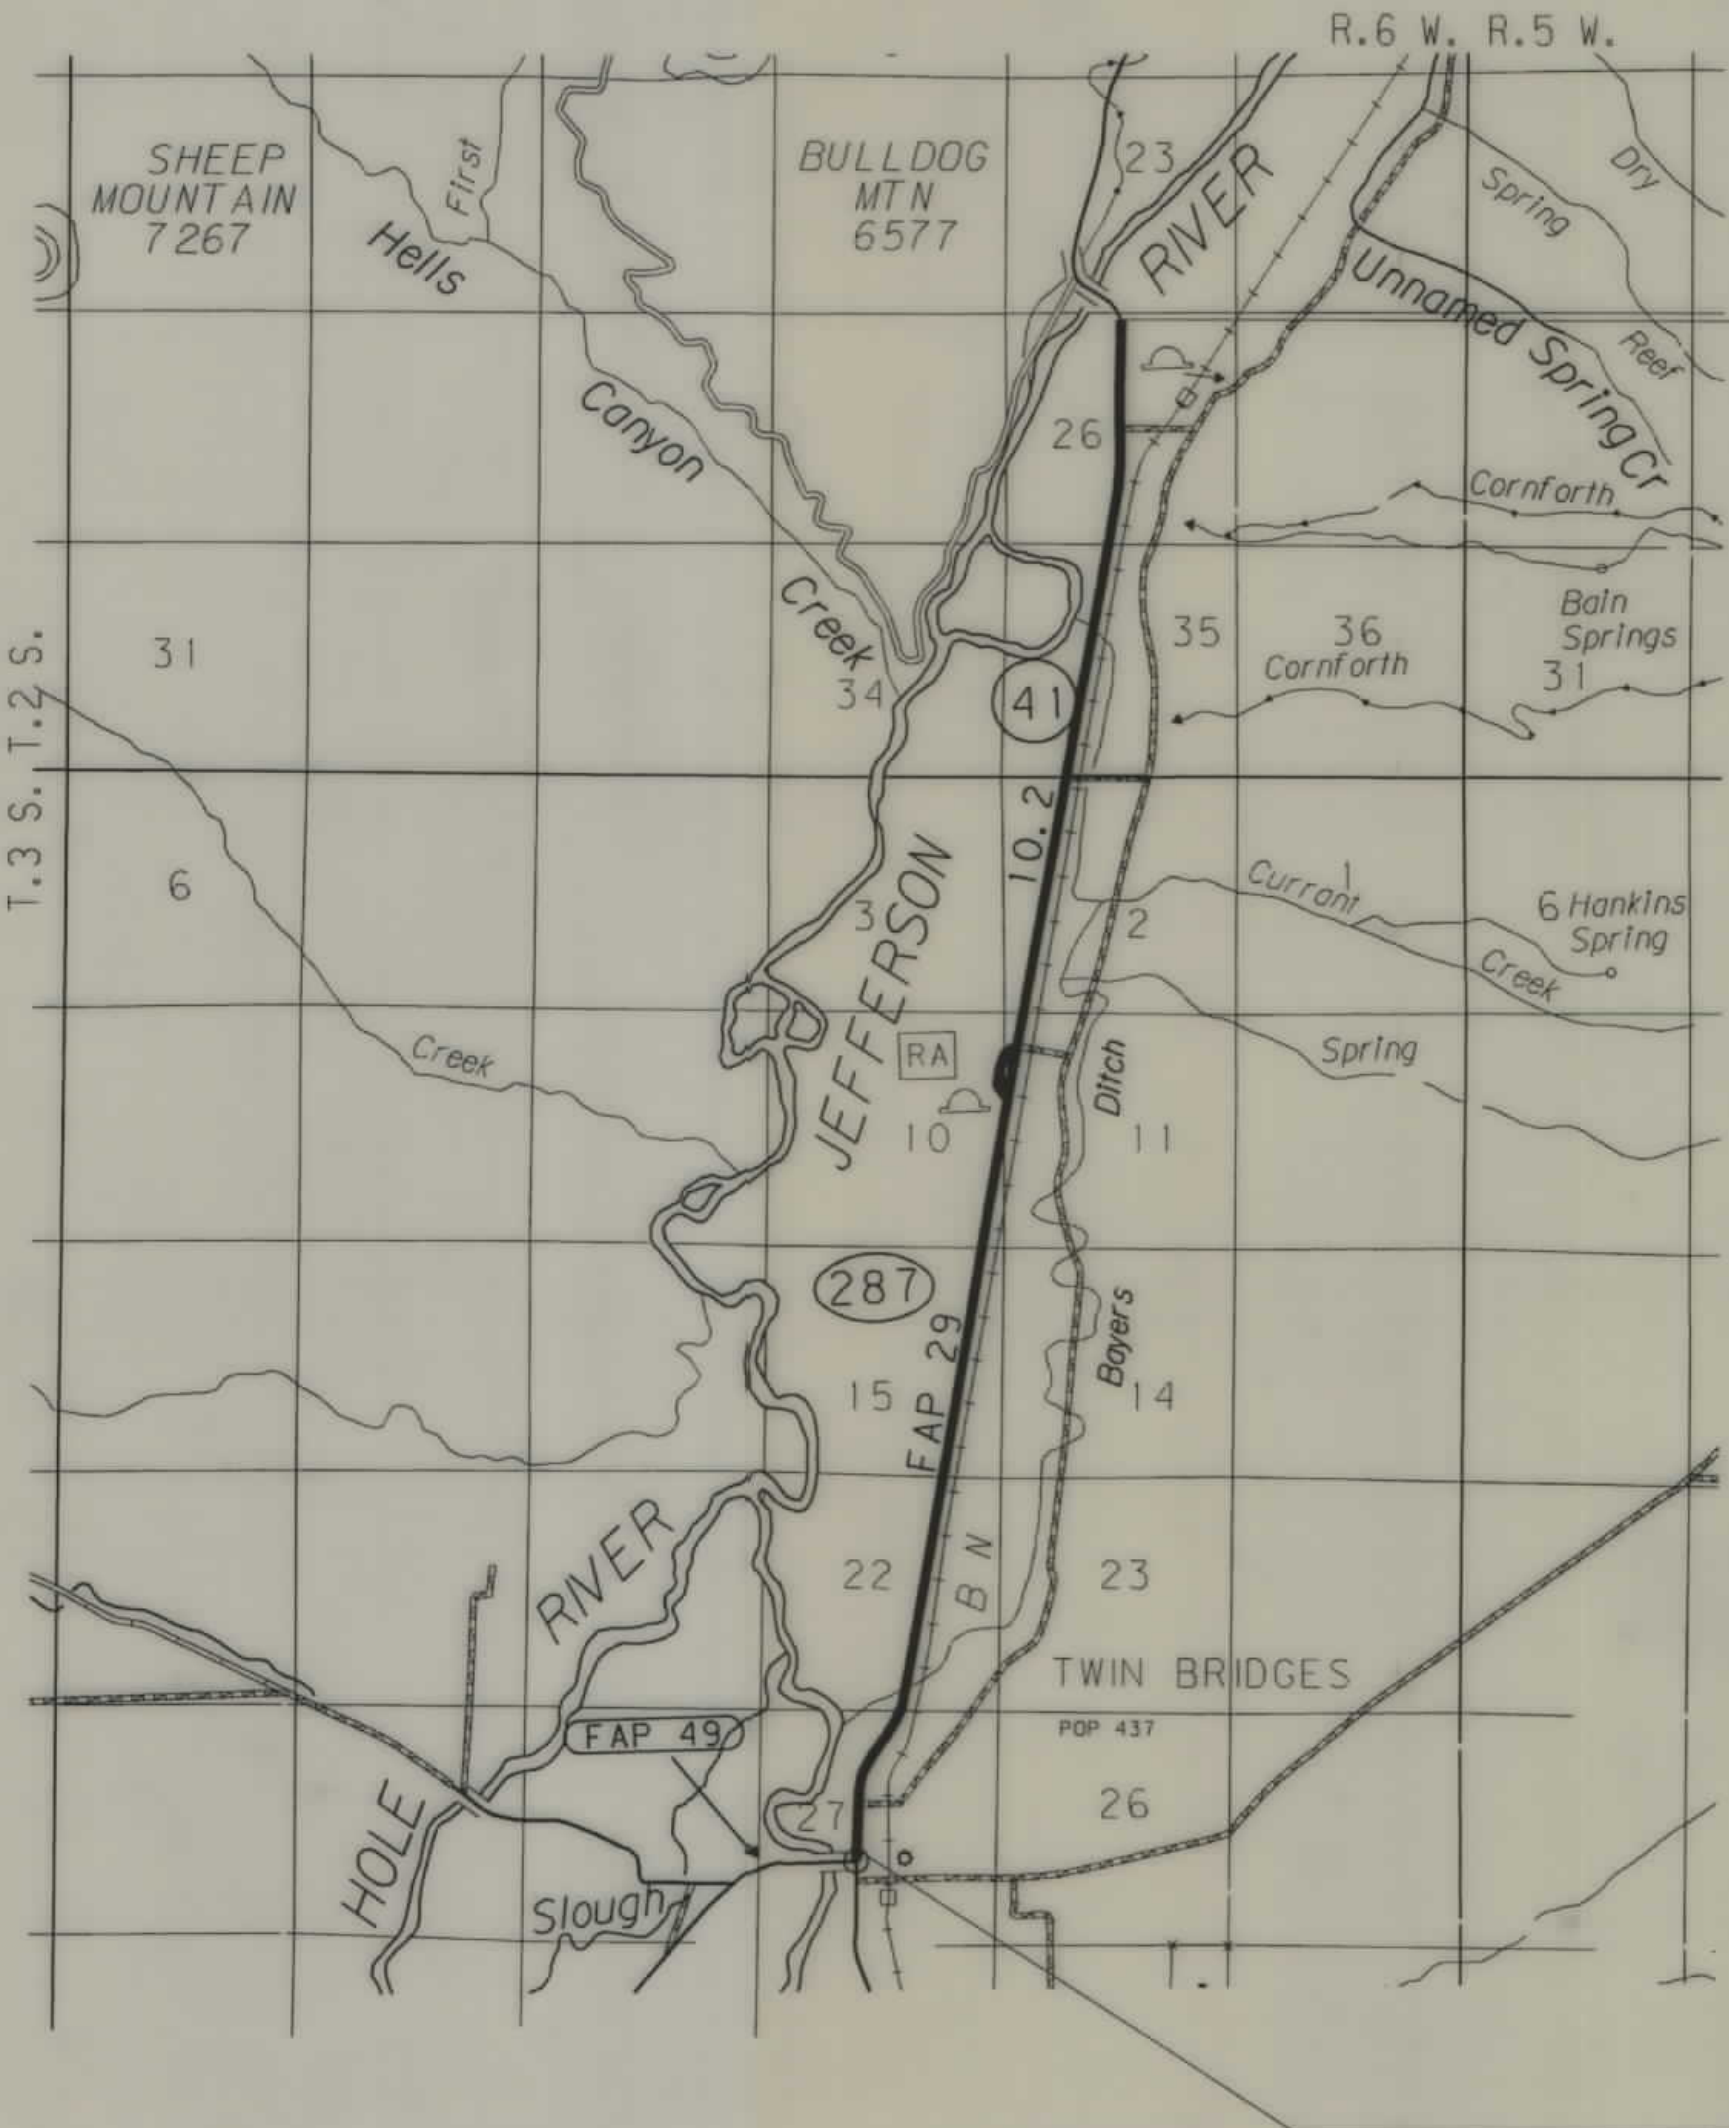


STA. 206+03.2 ON BR 29-1(18)50 -
STA. 109+36.41 END STPP 29-1(35)43

SEE SHEET NO. 2 FOR OWNERSHIP
NAMES, ADDRESSES, AREAS, ETC.

MADISON
COUNTY

STA. 10+00 BEG. STPP 29-1(35)43 -
STA. 546+76 ON F-281(19)

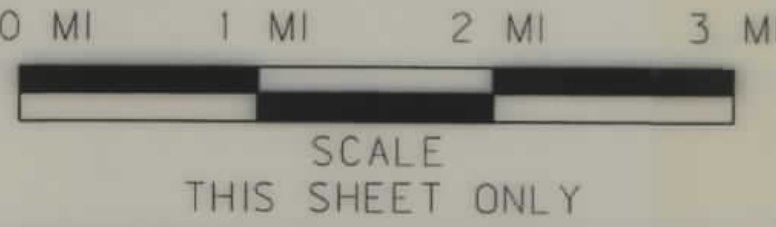

NOTES: 1. ALL MEASUREMENTS ARE METRIC EXCEPT AS NOTED



DELTA ENGINEERING P.C.
CONSULTING ENGINEERS
1000 1ST AVENUE S.W.
GREAT FALLS, MT 59403

RDROW

MONTANA
CADD

3
2

STPP 29-1(35)43 SHT 1 of 17

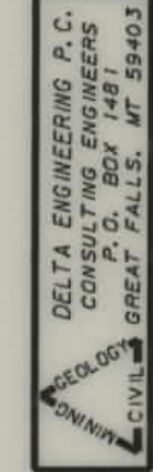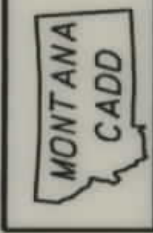

DESIGNED BY	10/04/01
DRAWN BY	06:36:47 AM
APPROVED BY	US628
REVISED BY	

OWNERSHIP																				
PARCEL	NAME	ADDRESS	TOTAL	AREA	GROSS R/W AREA		EX. EASE. AREA		NET AREA		REMAINDER				CONST. PMT. AREA		EASE. AREA		SHEET NO.	
			METRIC	ENGLISH	METRIC	ENGLISH	METRIC	ENGLISH	METRIC	ENGLISH	LEFT		RIGHT		METRIC	ENGLISH	METRIC	ENGLISH		
											METRIC	ENGLISH	METRIC	ENGLISH						
1	LOTT BROTHERS, INC.	TWIN BRIDGES, MT. 59754	5.174 H	12.79 Ac.	1.737 H	4.29 Ac.	1.449 H	3.58 Ac.	0.288 H	0.71 Ac.	0.0 H	0.0 Ac.	4.886 H	12.07 Ac.	.370 H	0.91 Ac.			3	
1.1	LOTTCO, INC.	129 NOVITCH LANE																		
		TWIN BRIDGES, MT. 59754	14.896 H	36.81 Ac.	0.271 H	0.67 Ac.	0.0 H	0.0 Ac.	0.271 H	0.67 Ac.	14.625 H	36.14 Ac.	0.0 H	0.0 Ac.	.232 H	0.57 Ac.			3	
2	H. DAWES LOTT	TWIN BRIDGES, MT. 59754	44.610 H	110.24 Ac.	6.538 H	16.15 Ac.	4.758 H	11.76 Ac.	1.780 H	4.39 Ac.	38.075 H	94.09 Ac.			1.193 H	2.95 Ac.			3 - 6	
	BOYCE G. & JULIE LOTT																			
3	PMH ASSOCIATES - MONTANA PARTNERSHIP	10560 MAIN STREET, SUITE LL19, FAIRFAX, VIRGINIA 22030	153.690 H	379.78 Ac.	4.892 H	12.09 Ac.	3.814 H	9.43 Ac.	1.078 H	2.66 Ac.	148.798 H	367.70 Ac.			2.204 H	5.45 Ac.	0.186 H [Ⓢ]	0.46 Ac. [Ⓢ]	6 - 9	
	C/D HAMILTON RANCHES & ILLINOIS GENERAL PARTNERSHPS																			
4	BILL AND BEVERLY REHM	965 EAST PARKVIEW COURT DILLON, MT 59725	115.940 H	286.49 Ac.	0.821 H	2.03 Ac.			0.821 H	2.03 Ac.	115.119 H	284.47 Ac.			0.868 H	2.15 Ac.			9, 10	
5	PAUL E. AND DIANE TAYLOR	P.O. BOX 991 DILLON, MT 59725	53.337 H	131.80 Ac.	0.007 H	0.02 Ac.			0.007 H	0.02 Ac.	53.330 H	131.78 Ac.			0.004 H	0.01 Ac.			10	
6	HARRY A. PARKS, SR. & VIRGINIA L. PARKS	2504 SAKLAN INDIAN DRIVE, WALNUT CREEK, CA 94595	213.787 H	528.28 Ac.	1.456 H	3.60 Ac.	0.161 H	0.40 Ac.	1.295 H	3.20 Ac.	212.585 H	525.08 Ac.			1.092 H	2.70 Ac.			10 - 13	
	STEPHEN E. PARKS & JUDITH D. PARKS	3575 MOUNT DIABLO BOULEVARD, SUITE 200, LAFAYETTE, CA 94549																		
	HARRY A. PARKS, JR. & GAIL W. PARKS	3575 MOUNT DIABLO BOULEVARD, SUITE 200, LAFAYETTE, CA 94549																		
7	ALEX A. SANDRU & MARLENE M. SANDRU	480 BAYER LANE TWIN BRIDGES, MT 59754	90.310 H	223.16 Ac.	5.504 H	13.60 Ac.	4.875 H	12.05 Ac.	0.629 H	1.55 Ac.	89.681 H	221.61 Ac.			1.331 H	3.29 Ac.			13 - 15	
8	CARLEEN G. CLARK	4962 HWY. 41 N. TWIN BRIDGES, MT. 59754	85.527 H	211.34 Ac.	1.749 H	4.32 Ac.	1.050 H	2.59 Ac.	0.699 H	1.73 Ac.	41.555 H	102.69 Ac.	42.223 H	104.34 Ac.	0.925 H	2.29 Ac.			16 - 17	
9	ALEX A. SANDRU & MARLENE M. SANDRU	480 BAYER LANE TWIN BRIDGES, MT 59754	144.680 H	357.51 Ac.	3.292 H	8.13 Ac.			3.292 H*	8.13 Ac.*			141.388 H	349.38 Ac.					14 - 15	
	C/D RICK R. SANDRU & JODY L. SANDRU	480 BAYER LANE TWIN BRIDGES, MT 59754																		
10	MONTANA RAIL LINK, INC.				3.270 H	8.08 Ac.	1.244 H	3.07 Ac.	2.026 H	5.01 Ac.					8.708 H	21.52 Ac.			3 - 16	
11	A. BAYER'S DITCH	OWNERS: BYRON BAYERS, HAMILTON RANCHES PART.							FOR NEGOTIATION ONLY										4	
12	WEST FORK BAYER'S DITCH	OWNERS: HAMILTON RANCHES PARTNERSHIP							FOR NEGOTIATION ONLY										6	
13	DELETED																			
14	DELETED																			
15	BYRON BAYERS	TWIN BRIDGES, MT 59754	4.426 H	10.93 Ac.	4.011 H	9.91 Ac.	3.861 H	9.54 Ac.	0.150 H	0.37 Ac.	0.415 H	1.02 Ac.							10 - 12	
16	ALEX A. SANDRU & MARLENE M. SANDRU	480 BAYER LANE TWIN BRIDGES, MT 59754	67.635 H	167.13 Ac.	2.742 H	6.78 Ac.	2.468 H	6.10 Ac.	0.274 H	0.68 Ac.			5.000 H	12.36 Ac.	0.090 H	0.22 Ac.			15 - 16	
	C/D RICK R. SANDRU & JODY L. SANDRU	480 BAYER LANE TWIN BRIDGES, MT 59754																		

* 2.517 H (6.22 Ac.) TO BE ACQUIRED IN THE NAME OF MONTANA RAIL LINK
0.775 H (1.92 Ac.) TO BE ACQUIRED IN THE NAME OF MDT.

Ⓢ TO BE ACQUIRED IN THE NAME OF PARCEL 12.

STATE	RIGHT OF WAY ID.	SHEET NO.	TOTAL SHEETS
MONTANA	STPP 29-1(35)43	2	17
PROJECT NO. 2018 - 035			
TWIN BRIDGES - NORTH			


BACKSLOPE LIMITS INCLUDE ROUNDING	
CONSTRUCTION LIMITS:	
FHWA/DOT APPROVAL	1/4/99
MAP REVISED	8/13/99 2/13/01 10/02/01 10/19/99 4/25/01 11/11/99 5/07/01

MONTANA
DEPARTMENT OF TRANSPORTATION

RIGHT OF WAY PLAN
TWIN BRIDGES - NORTH
MADISON COUNTY, MONTANA

SEE SHEET NO.2 FOR OWNERSHIP NAMES, ADDRESSES, AREAS, ETC.


STATE	RIGHT OF WAY ID.	SHEET NO.	TOTAL SHEETS
MONTANA	STPP 29-1(35)43	3	17
PROJECT NUMBER 2018-035			
TWIN BRIDGES - NORTH			

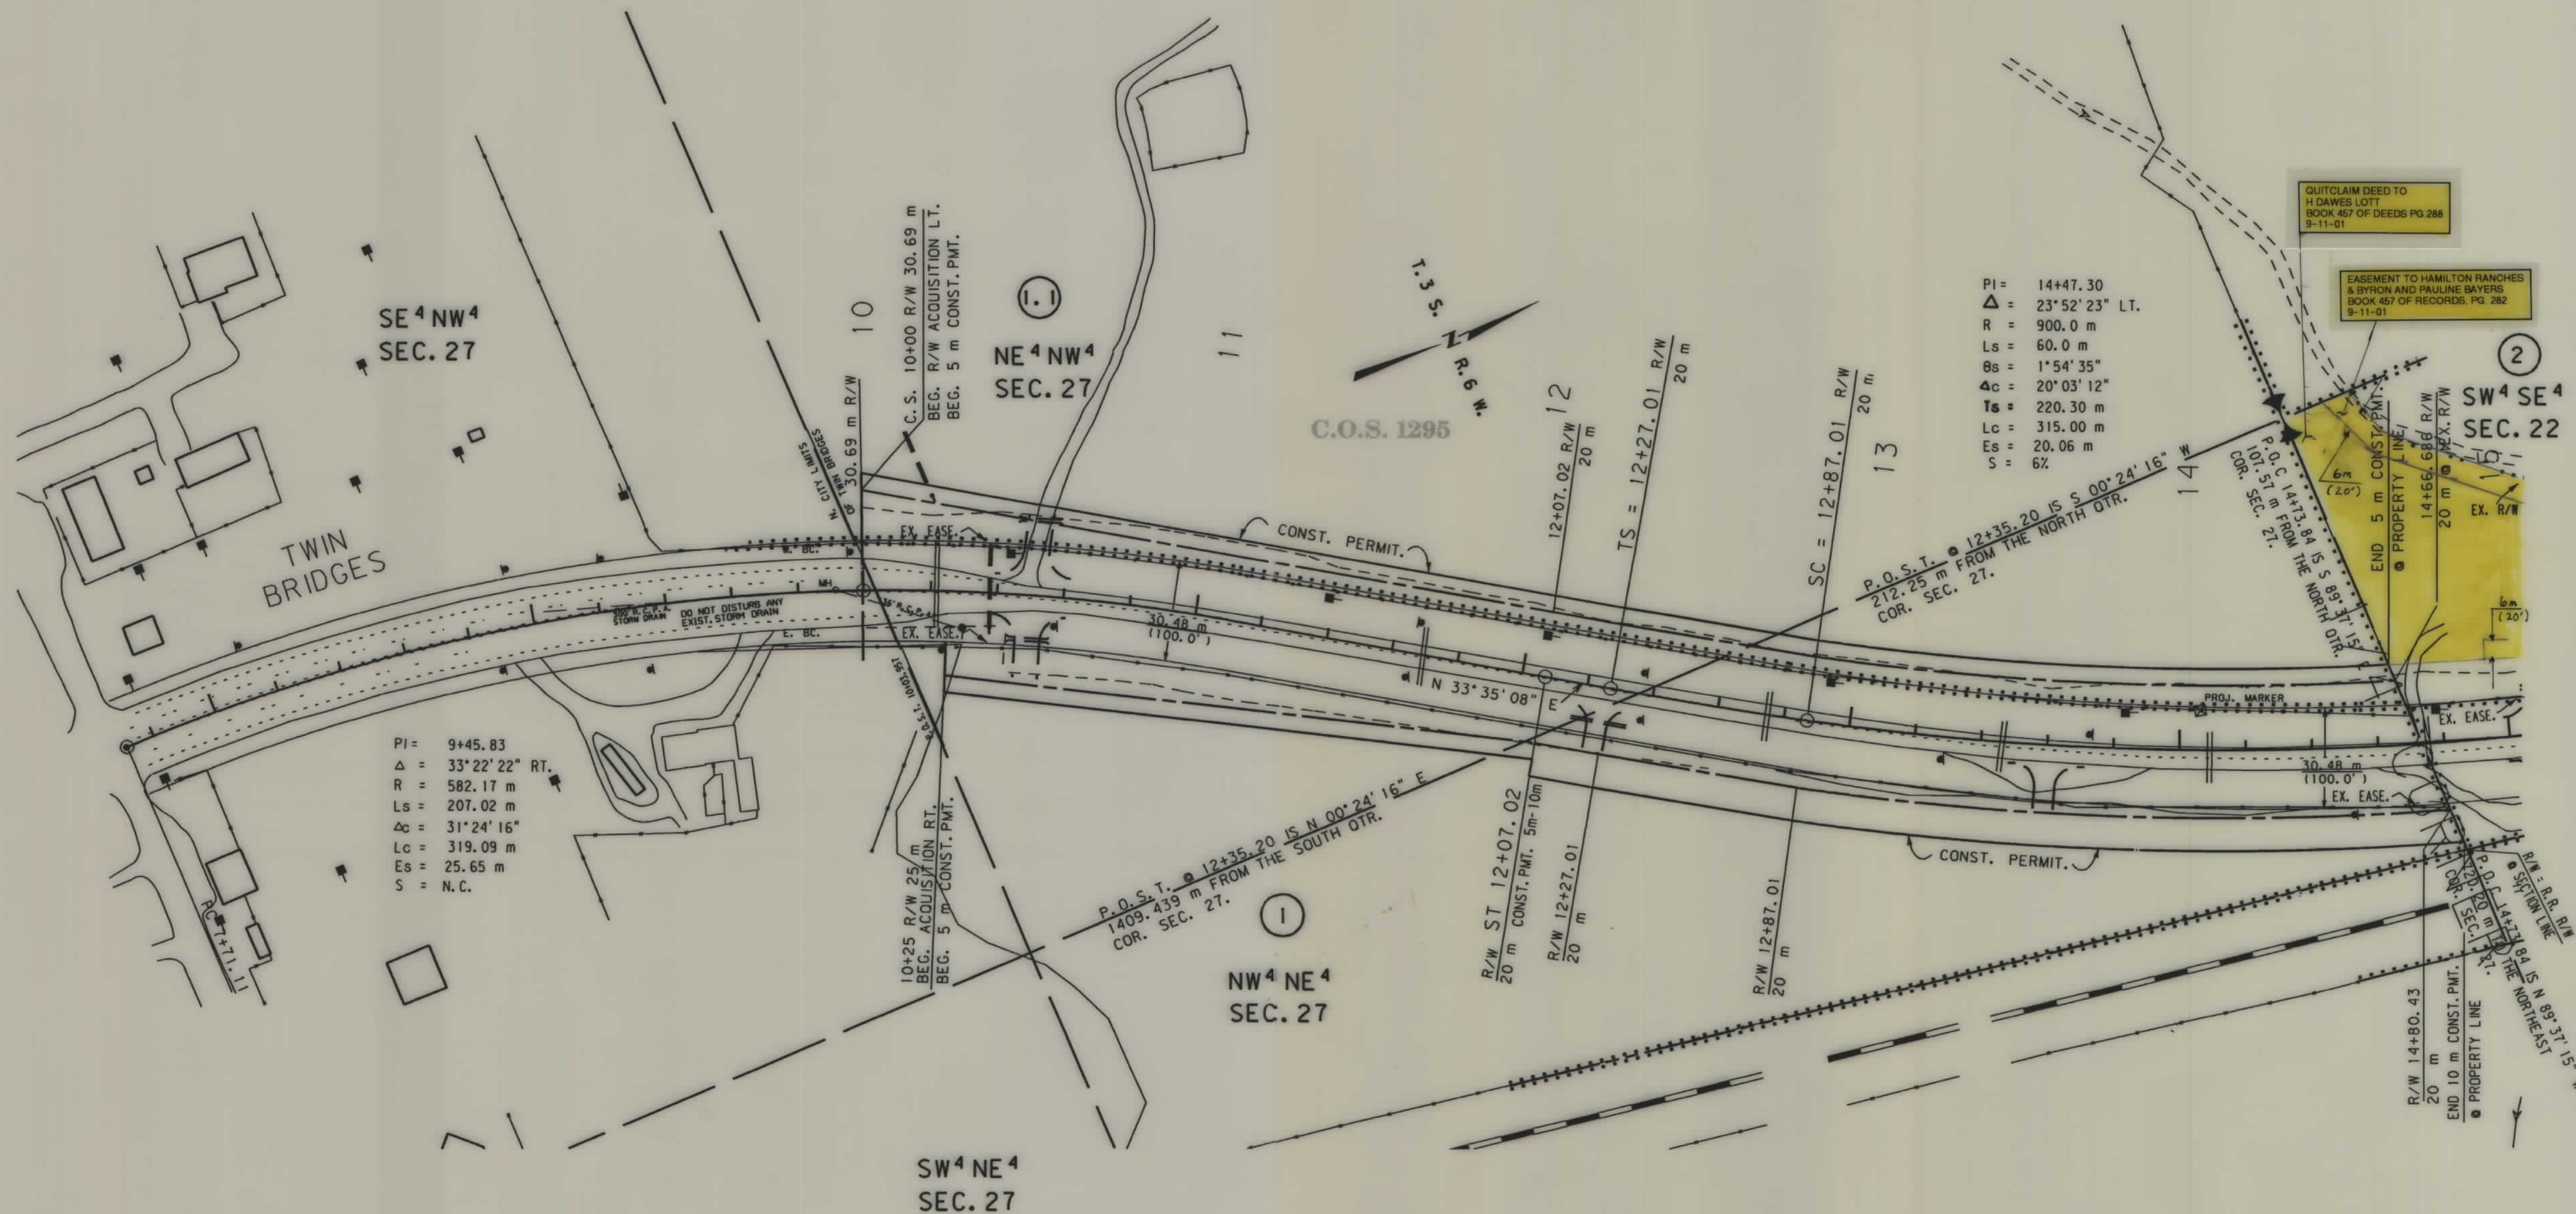

NOTES: 1. ALL MEASUREMENTS ARE METRIC EXCEPT AS NOTED

BACKSLOPE LIMITS INCLUDE ROUNDING	TOP OF CUT
CONSTRUCTION LIMITS:	CUT SECTION
	TOE OF FILL
FHWA/DOT APPROVAL 1/4/99	
MAP REVISED 8/13/99	
11/11/99	


MONTANA
DEPARTMENT OF TRANSPORTATION
RIGHT OF WAY PLAN
MADISON COUNTY, MONTANA
SCALE 1:1000

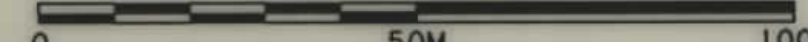

2018PL01.ROW .ROW

SEE SHEET NO.2 FOR OWNERSHIP NAMES, ADDRESSES, AREAS, ETC.

STATE	RIGHT OF WAY ID.	SHEET NO.	TOTAL SHEETS
MONTANA	STPP 29-1(35)43	4	17
PROJECT NUMBER 2018-035			
TWIN BRIDGES - NORTH			

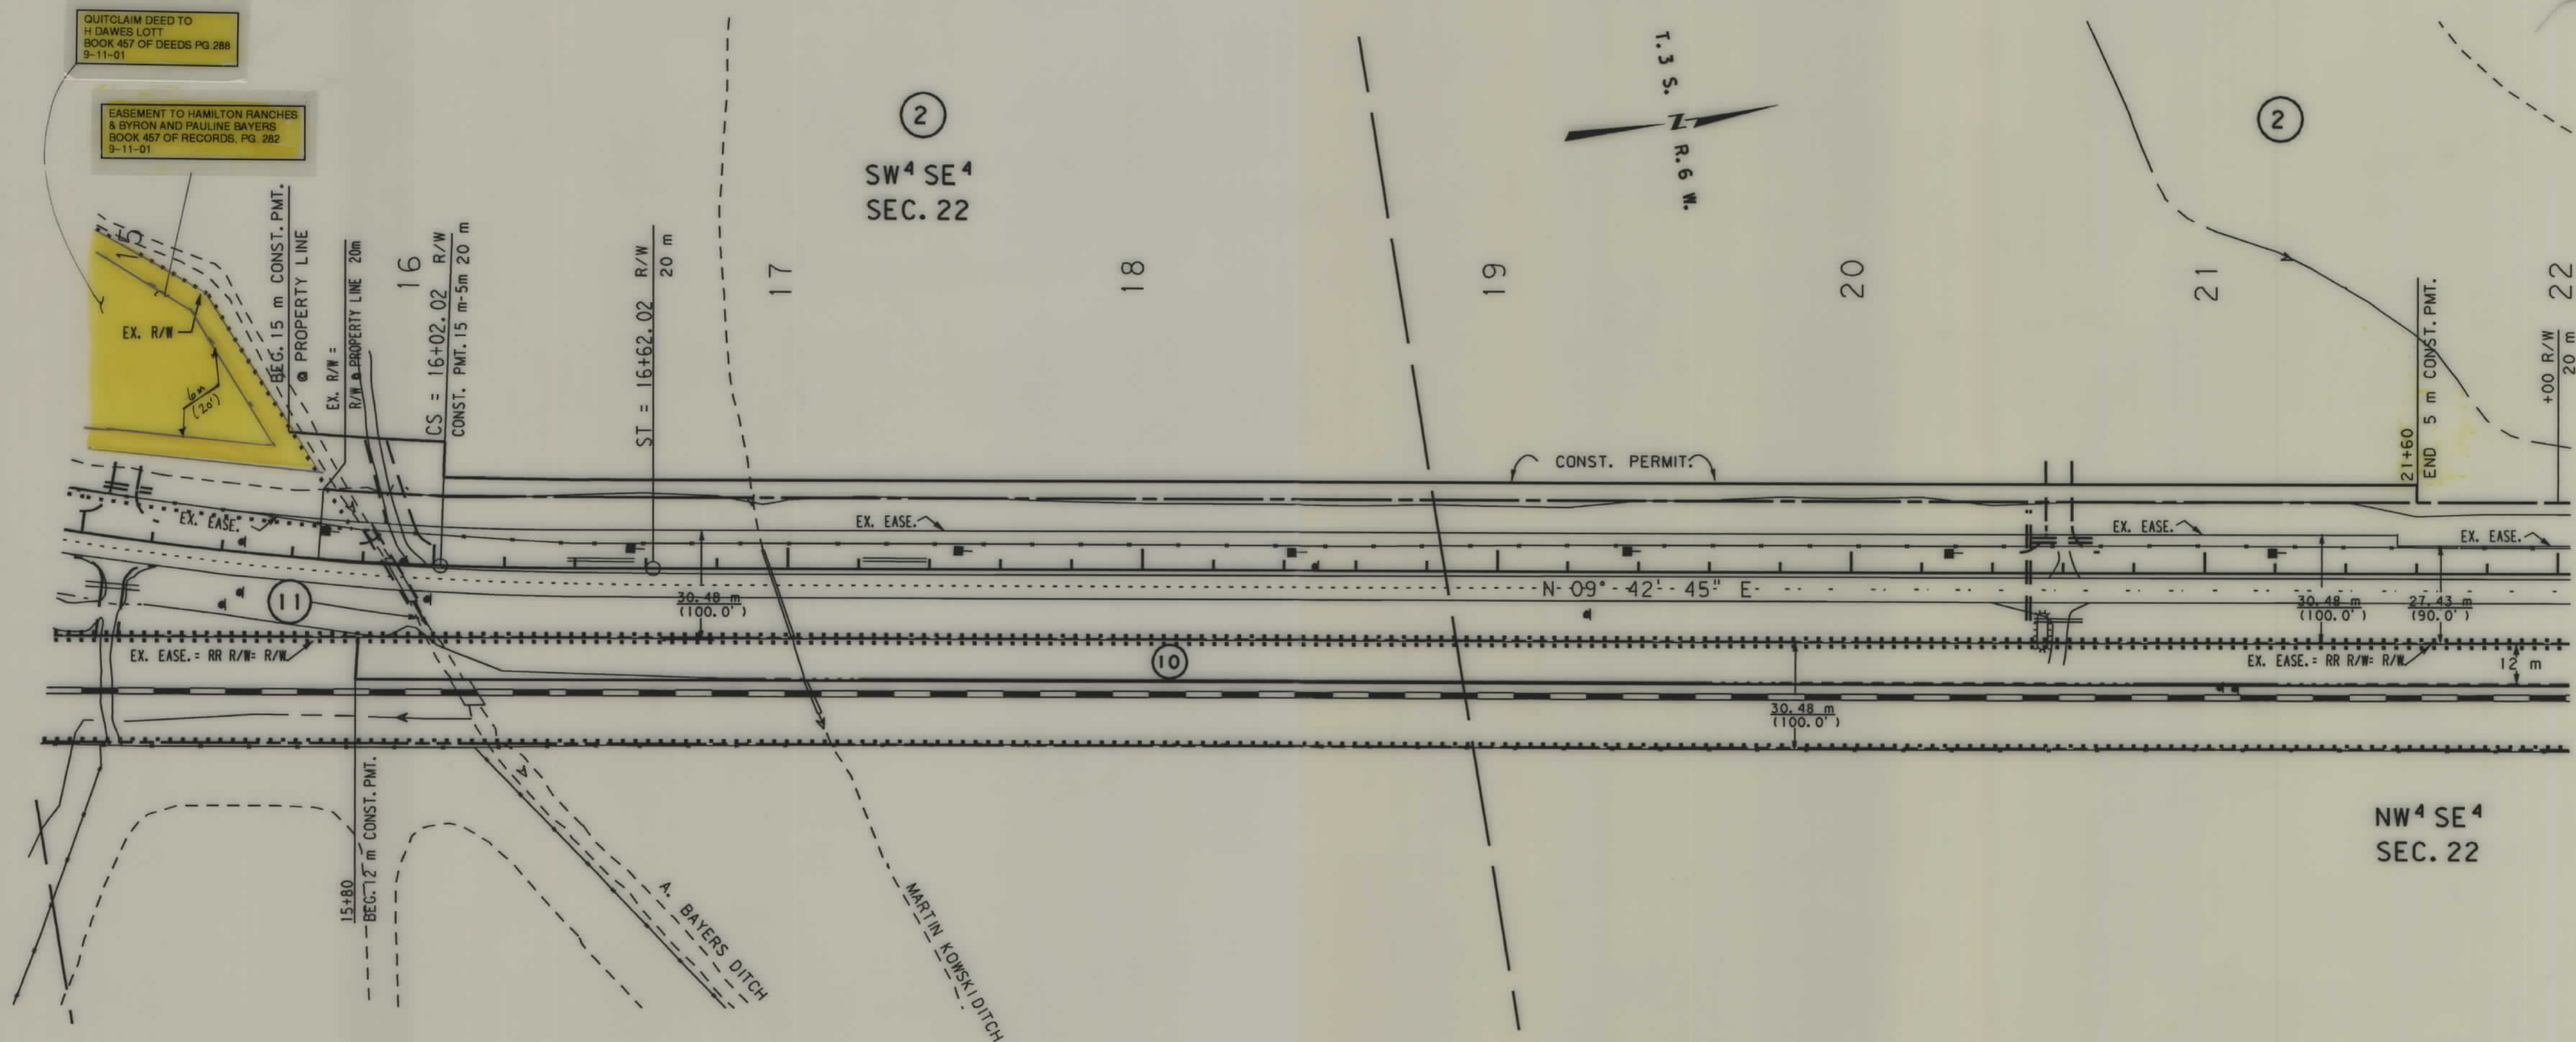

NOTES: 1. ALL MEASUREMENTS ARE METRIC EXCEPT AS NOTED


BACKSLOPE LIMITS INCLUDE ROUNDING	CUT SECTION	TOP OF CUT
CONSTRUCTION LIMITS:	TOE OF FILL	DITCH BOTTOM
FHWA/DOT APPROVAL 1/4/99		
MAP REVISED 11/11/99		

MONTANA DEPARTMENT OF TRANSPORTATION
RIGHT OF WAY PLAN MADISON COUNTY, MONTANA
SCALE 1:1000
0 50M 100M

2018P01.ROW

SEE SHEET NO. FOR OWNERSHIP NAMES, ADDRESSES, AREAS, ETC.

STATE	RIGHT OF WAY ID.	SHEET NO.	TOTAL SHEETS
MONTANA	STPP 29-1(35)43	5	17
PROJECT NUMBER 2018-035			
TWIN BRIDGES - NORTH			

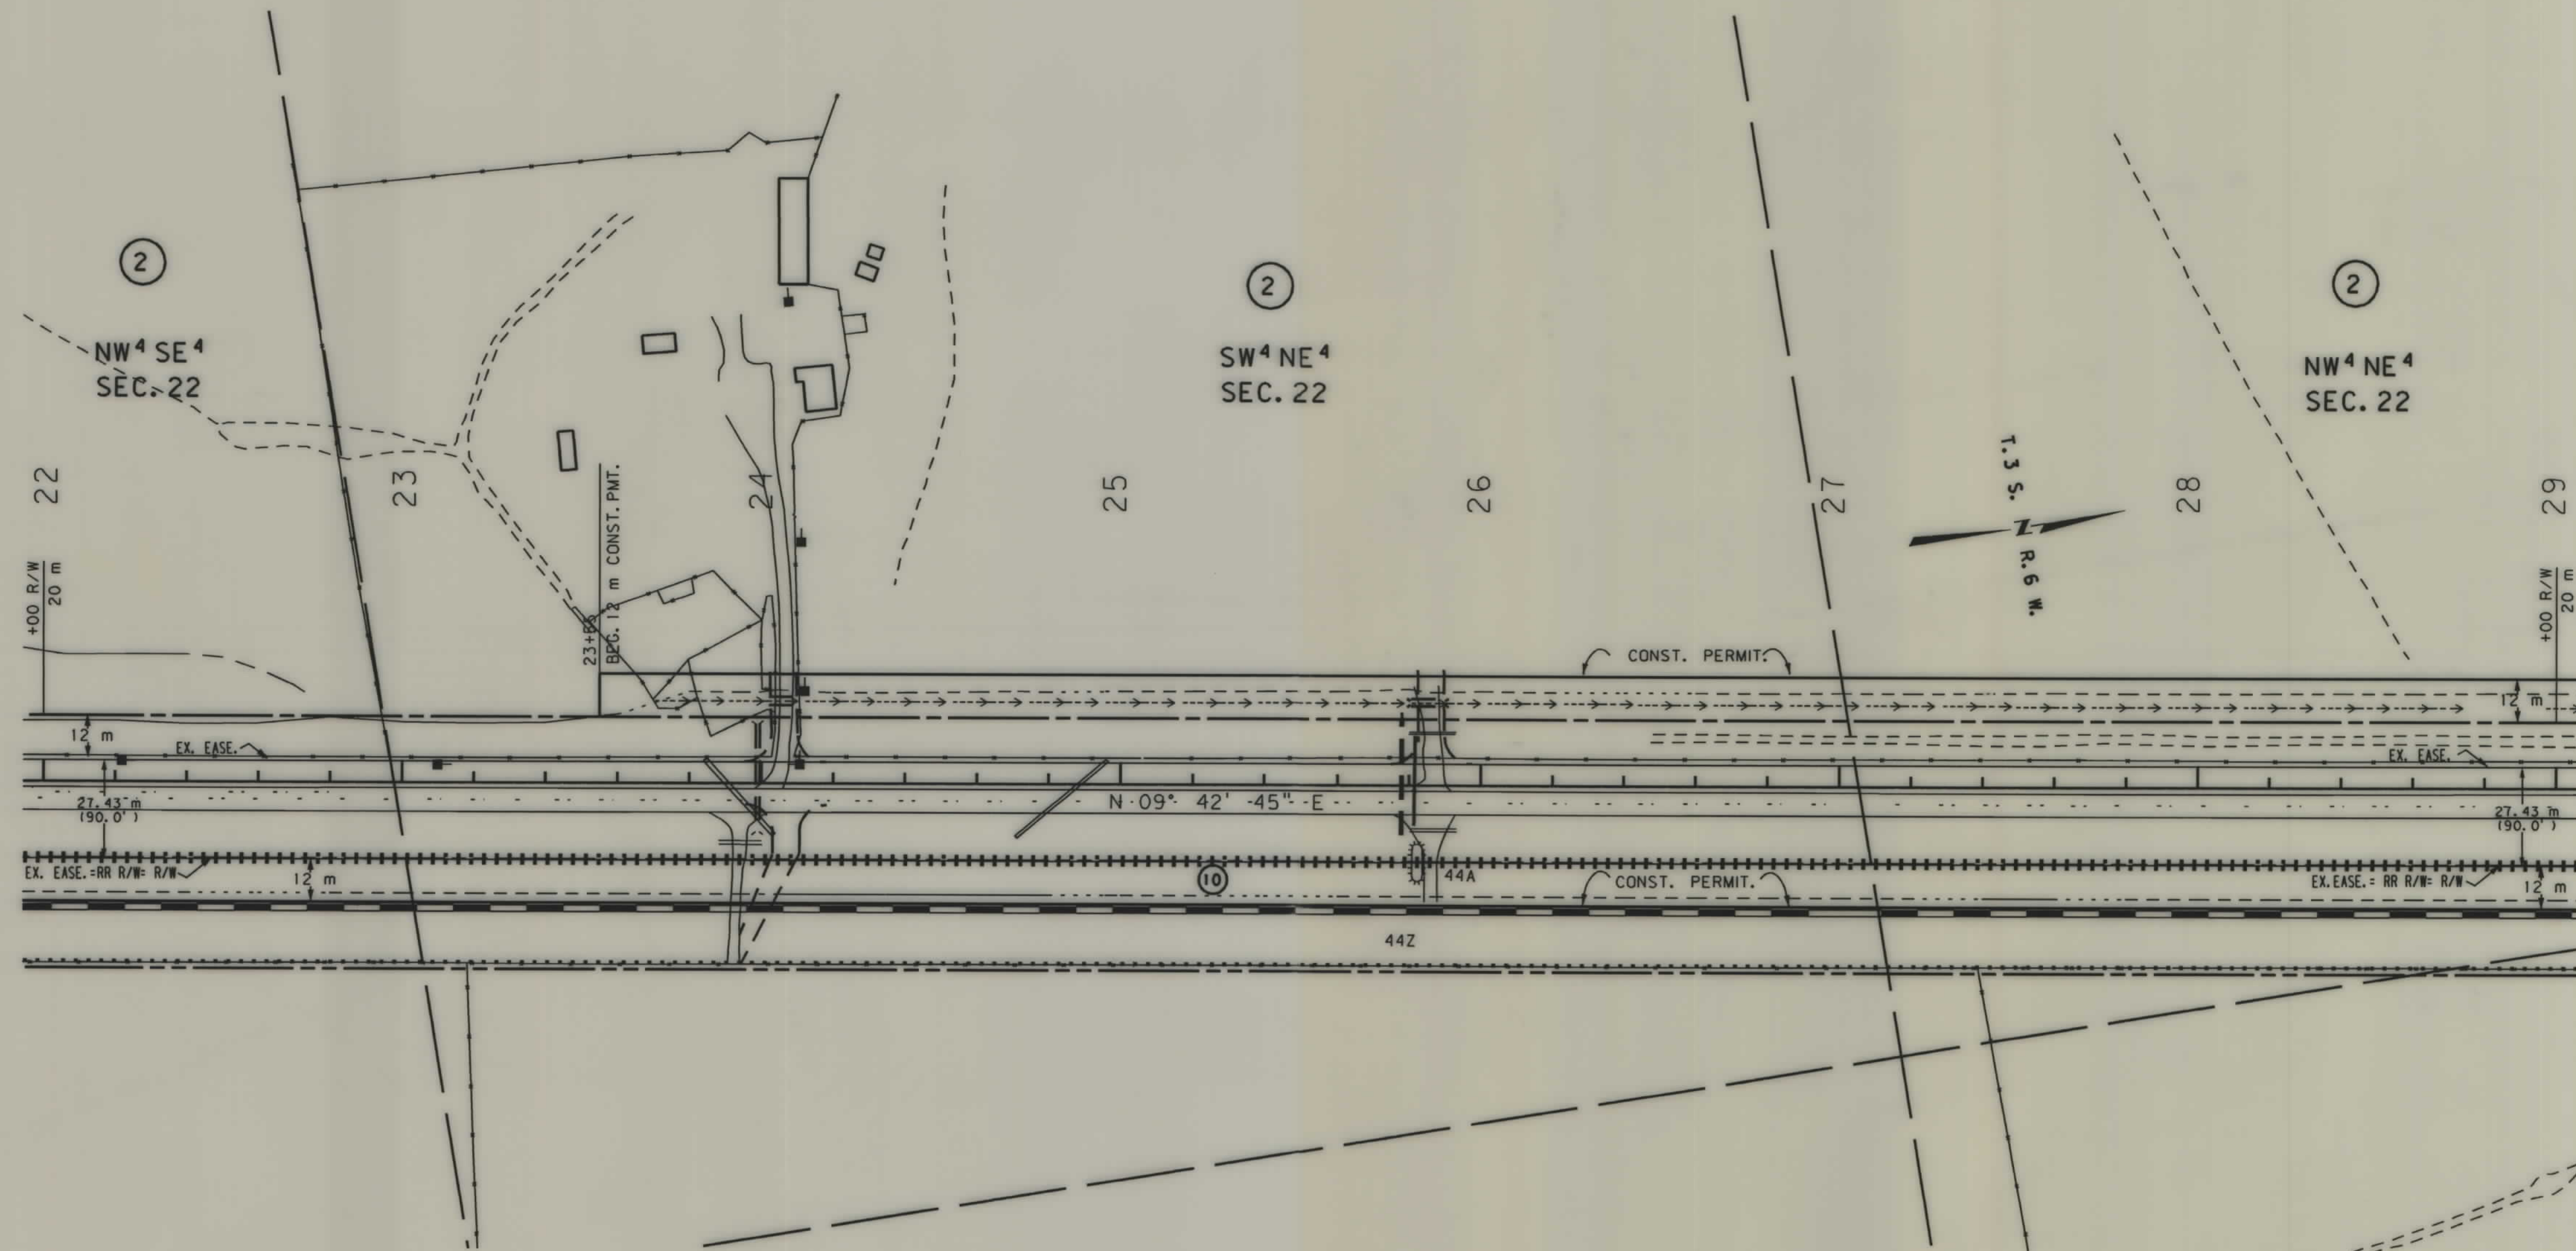

NOTES: 1. ALL MEASUREMENTS ARE METRIC EXCEPT AS NOTED

BACKSLOPE LIMITS INCLUDE ROUNDING
CONSTRUCTION LIMITS:

CUT SECTION
TOE OF FILL

TOP OF CUT
DITCH BOTTOM


FHWA/DOT APPROVAL 1/4/99

MAP REVISED 11/11/99

MONTANA
DEPARTMENT OF TRANSPORTATION
RIGHT OF WAY PLAN
MADISON COUNTY, MONTANA
SCALE 1"=1000
50M 100M
2018PL01.ROW .ROW

SEE SHEET NO.2 FOR OWNERSHIP NAMES, ADDRESSES, AREAS, ETC.

STATE	RIGHT OF WAY ID.	SHEET	TOTAL
		NO.	SHEETS
MONTANA	STPP 29-1(35)43	6	17
PROJECT NO. 2018 - 035			
TWIN BRIDGES - NORTH			

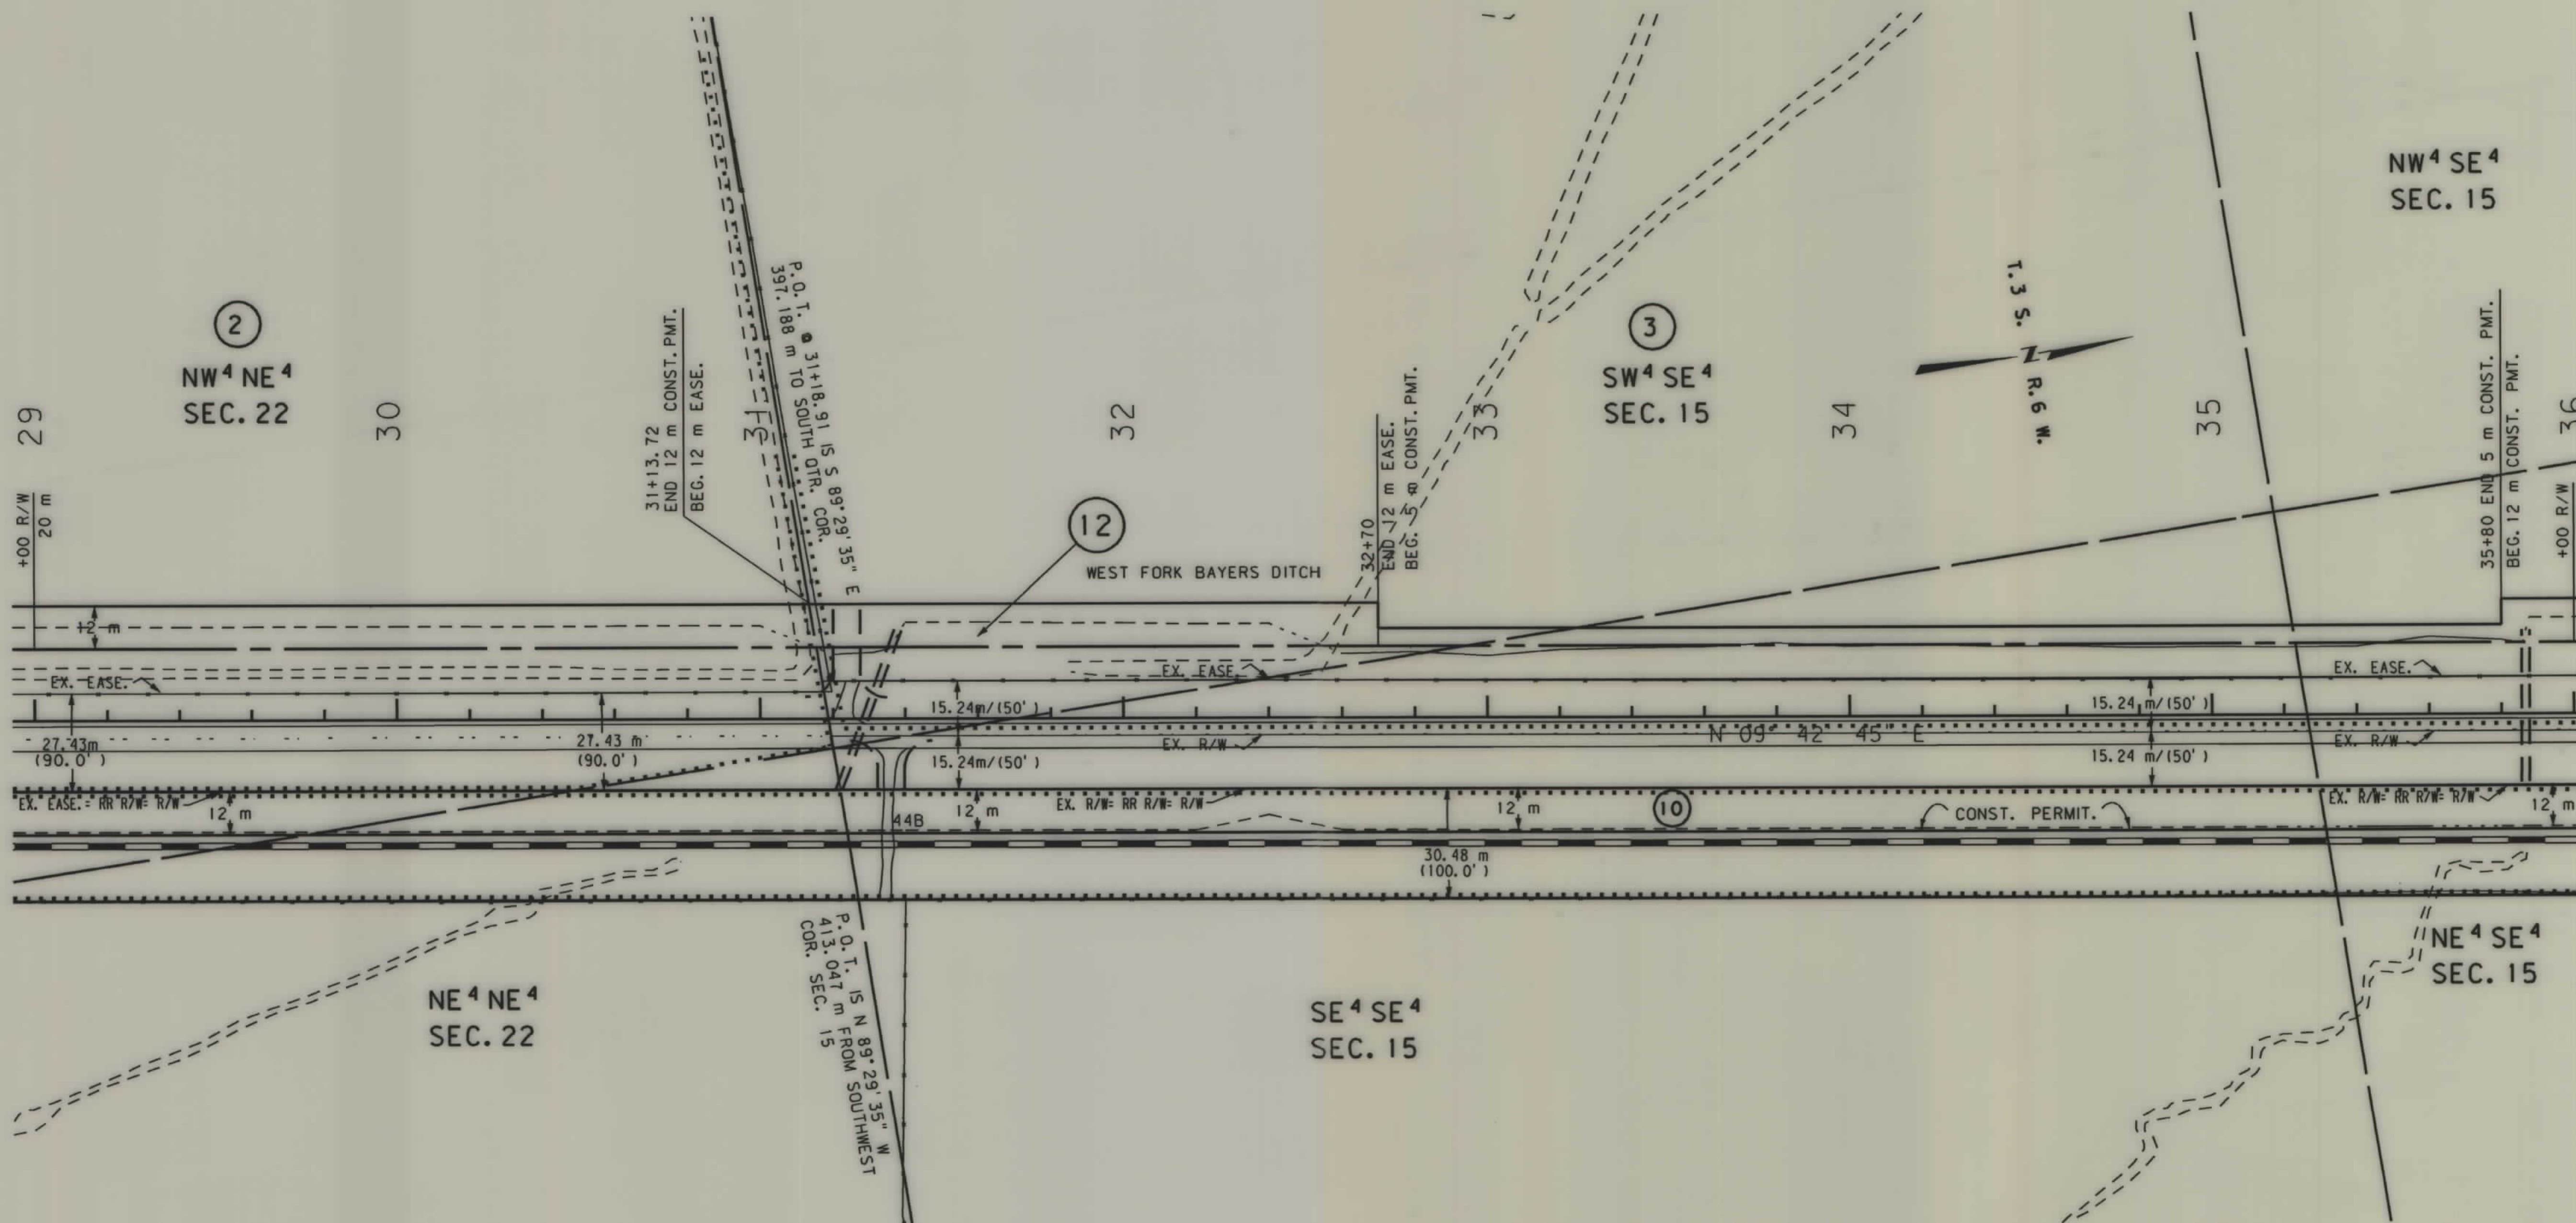

NOTES: 1. ALL MEASUREMENTS ARE METRIC EXCEPT AS NOTED
2. THE PROPOSED R/W LINE WHERE A SPIRAL CURVE TRANSITION IS USED IS A CHORD RATHER THAN A CONCENTRIC CURVE.

BACKSLOPE LIMITS INCLUDE ROUNDING	TOP OF CUT
CONSTRUCTION LIMITS:	CUT SECTION
	TOE OF FILL
	DITCH BOTTOM
FHWA/DOT APPROVAL	1/4/99
MAP REVISED	11/11/99


MONTANA
DEPARTMENT OF TRANSPORTATION
RIGHT OF WAY PLAN
MADISON COUNTY, MONTANA
SCALE 1:1000



2018P02.ROW .ROW

SEE SHEET NO.2 FOR OWNERSHIP NAMES, ADDRESSES, AREAS, ETC.

STATE	RIGHT OF WAY ID.	SHEET NO.	TOTAL SHEETS
MONTANA	STPP 29-1(35)43	7	17
PROJECT NO. 2018 - 035			
TWIN BRIDGES - NORTH			

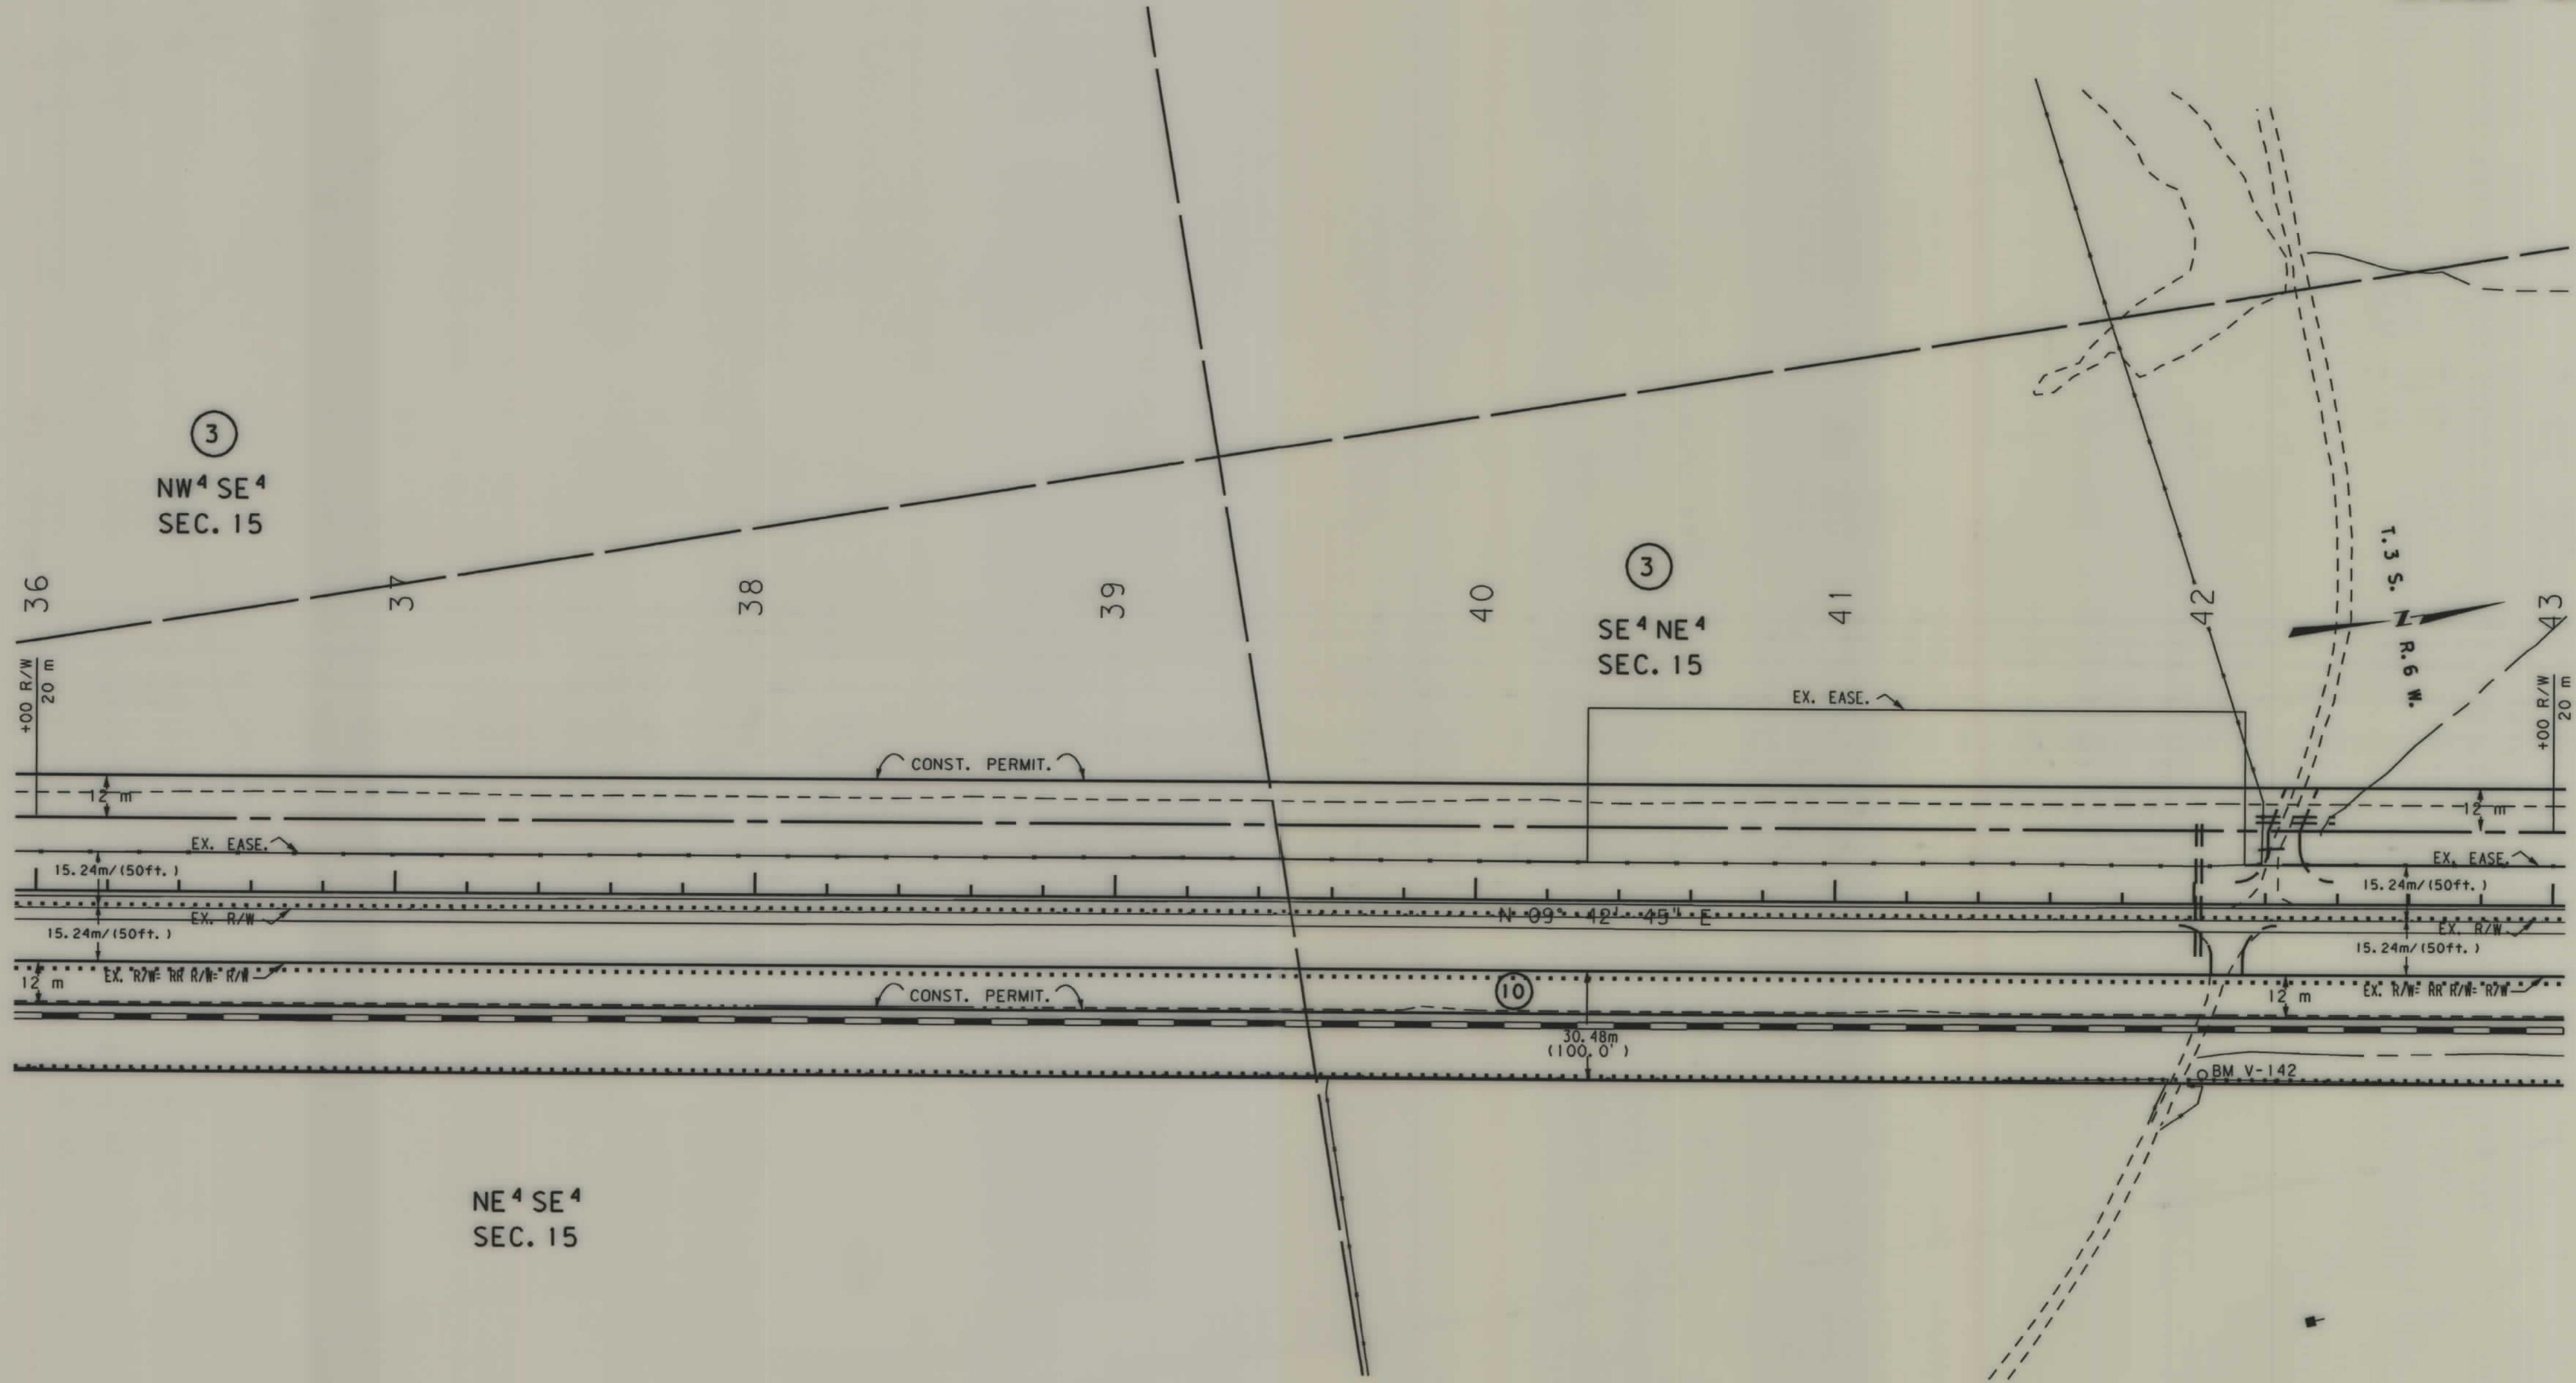

NOTES: 1. ALL MEASUREMENTS ARE METRIC EXCEPT AS NOTED
2. THE PROPOSED R/W LINE WHERE A SPIRAL CURVE TRANSITION IS USED IS A CHORD RATHER THAN A CONCENTRIC CURVE.


BACKSLOPE LIMITS INCLUDE ROUNDING	TOP OF CUT
CONSTRUCTION LIMITS:	CUT SECTION
	TOE OF FILL
	DITCH BOTTOM
FHWA/DOT APPROVAL	1/4/99
MAP REVISED	11/11/99

MONTANA DEPARTMENT OF TRANSPORTATION
RIGHT OF WAY PLAN
MADISON COUNTY, MONTANA
SCALE 1:1000
0 50M 100M

2018PL02.ROW

SEE SHEET NO.2 FOR OWNERSHIP NAMES, ADDRESSES, AREAS, ETC.


STATE	RIGHT OF WAY ID.	SHEET NO.	TOTAL SHEETS
MONTANA	STPP 29-1135143	8	17
PROJECT NO. 2018 - 035			
TWIN BRIDGES - NORTH			

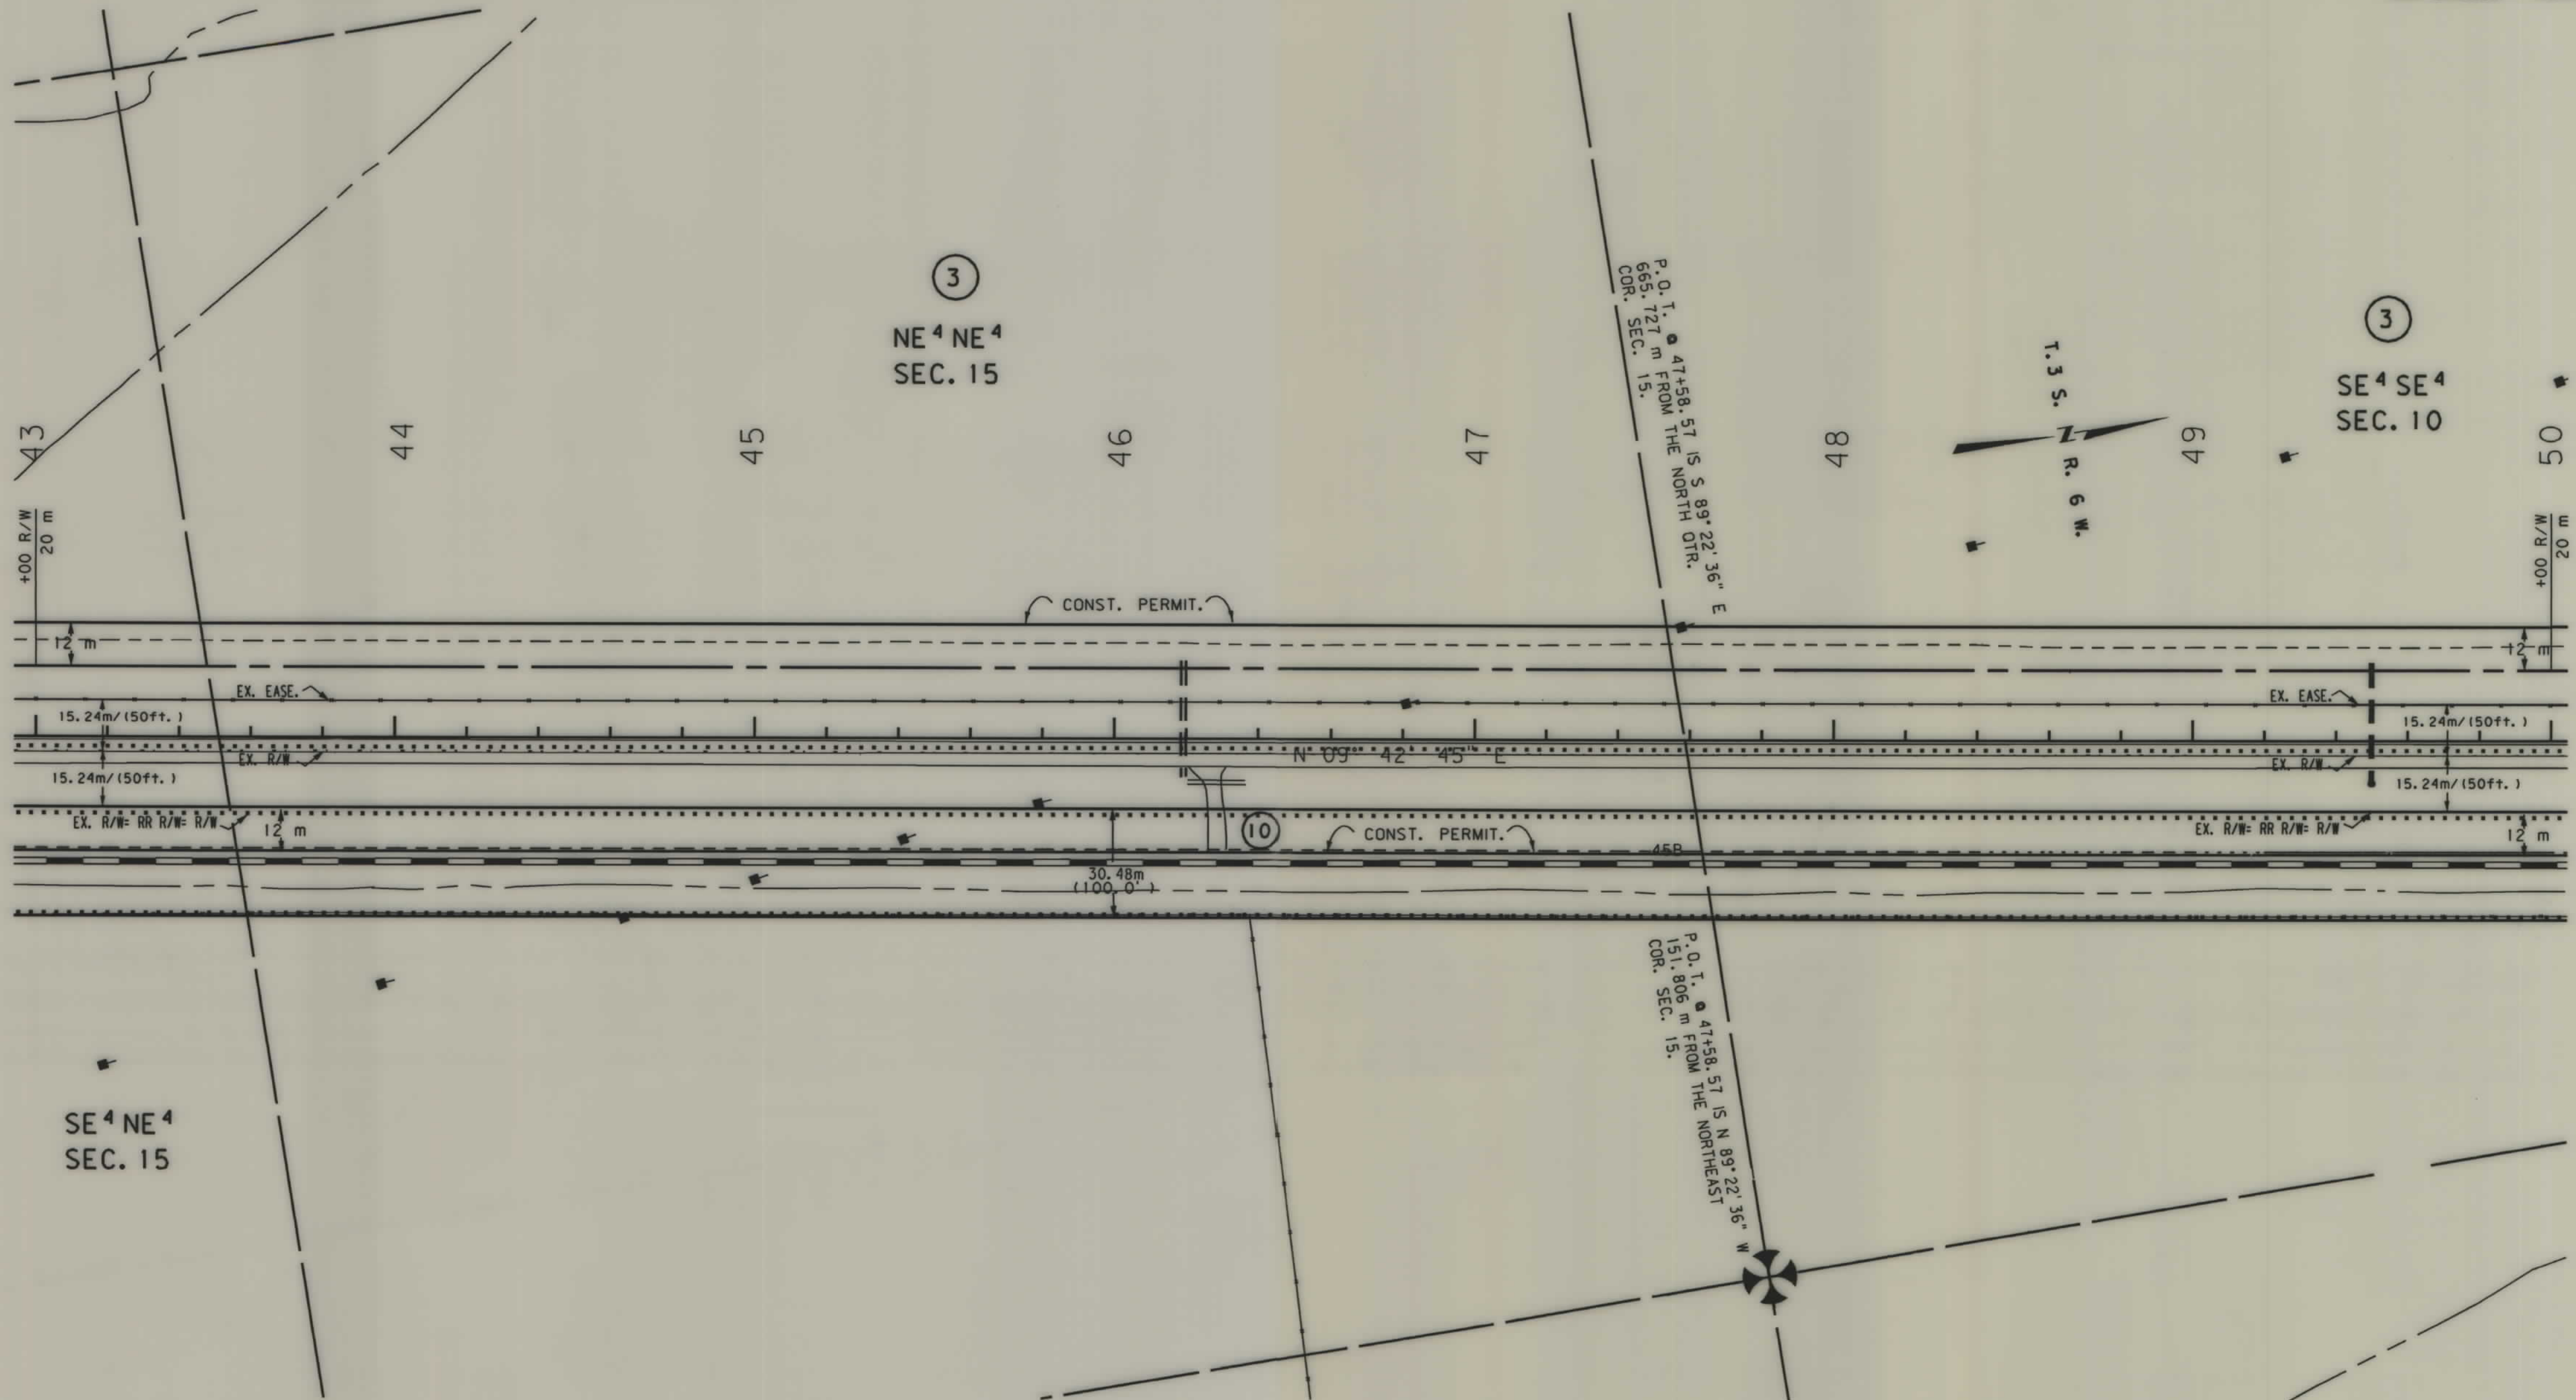

NOTES: 1. ALL MEASUREMENTS ARE METRIC EXCEPT AS NOTED
2. THE PROPOSED R/W LINE WHERE A SPIRAL CURVE TRANSITION IS USED IS A CHORD RATHER THAN A CONCENTRIC CURVE.


BACKSLOPE LIMITS INCLUDE ROUNDING	CUT SECTION
CONSTRUCTION LIMITS:	TOE OF FILL
FHWA/DOT APPROVAL 1/4/99	TOP OF CUT
MAP REVISED 11/11/99	DITCH BOTTOM

MONTANA
DEPARTMENT OF TRANSPORTATION
RIGHT OF WAY PLAN
MADISON COUNTY, MONTANA
SCALE 1:1000

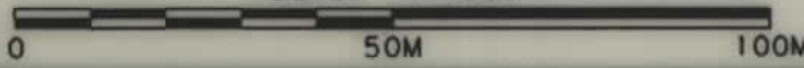

SEE SHEET NO.2 FOR OWNERSHIP NAMES, ADDRESSES, AREAS, ETC.

STATE	RIGHT OF WAY ID.	SHEET	TOTAL
		NO.	SHEETS
MONTANA	STPP 29-1(35)43	9	17
PROJECT NO. 2018 - 035			
TWIN BRIDGES - NORTH			

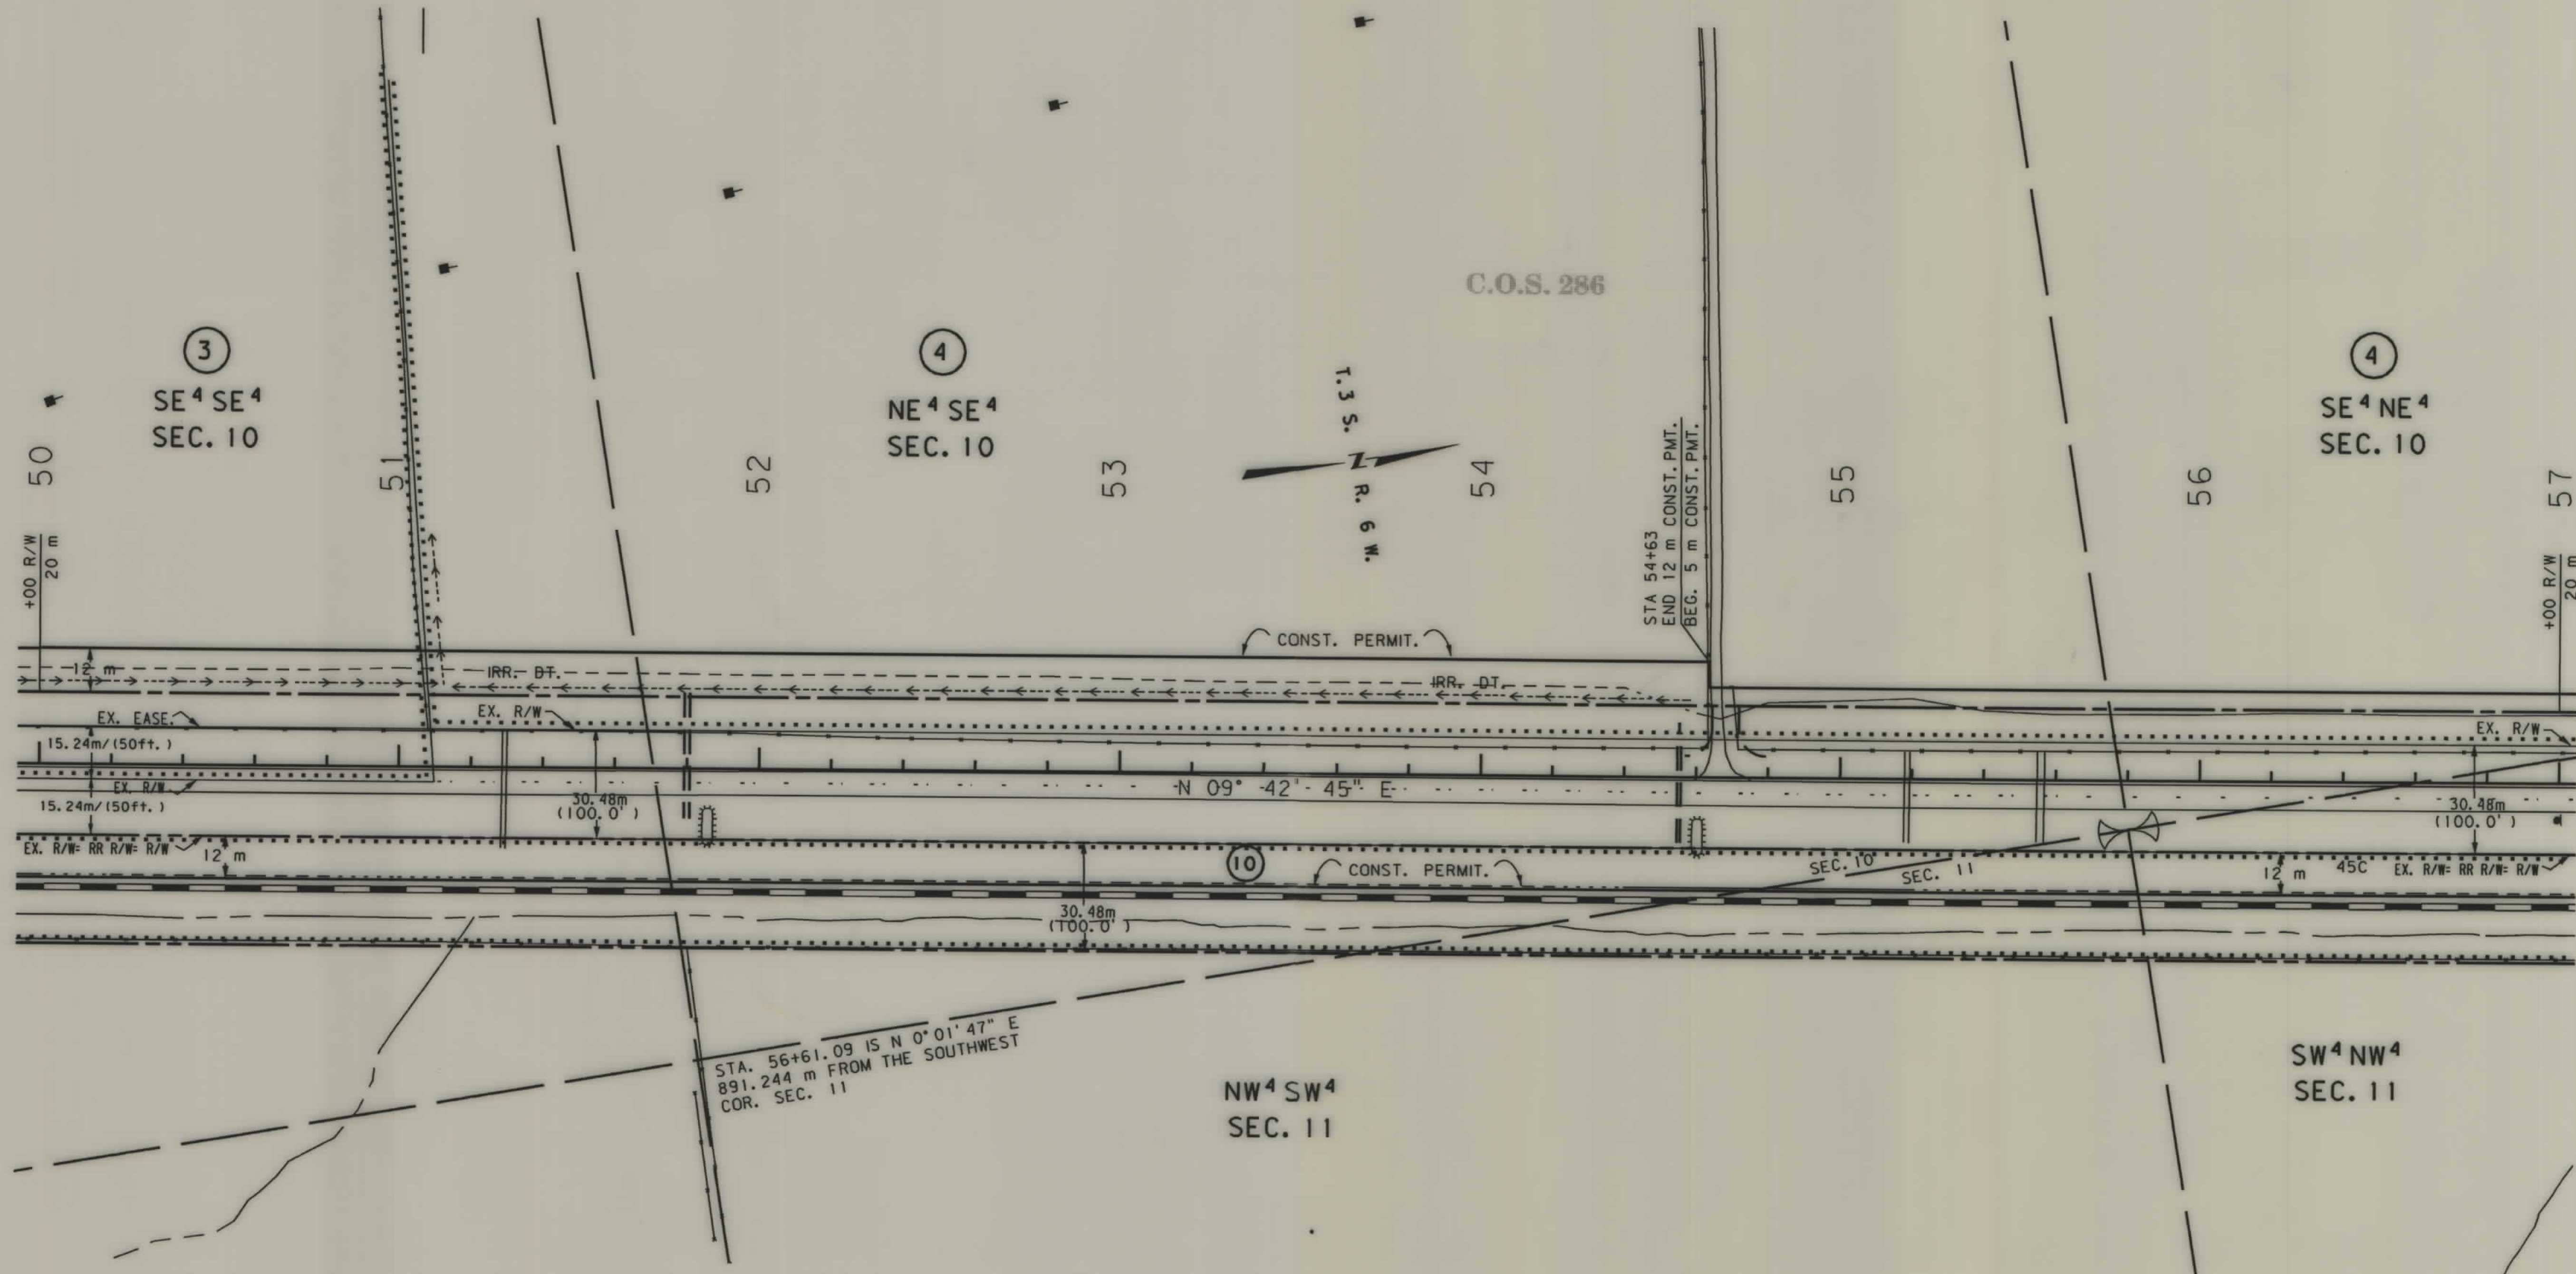


- NOTES: 1. ALL MEASUREMENTS ARE METRIC EXCEPT AS NOTED
2. THE PROPOSED R/W LINE WHERE A SPIRAL CURVE TRANSITION IS USED IS A CHORD RATHER THAN A CONCENTRIC CURVE.

BACKSLOPE LIMITS INCLUDE ROUNDING
CONSTRUCTION LIMITS: CUT SECTION TOE OF FILL
FHWA/DOT APPROVAL 1/4/99
MAP REVISED 11-11-99

MONTANA DEPARTMENT OF TRANSPORTATION
RIGHT OF WAY PLAN MADISON COUNTY, MONTANA
SCALE 1:1000
0 50M 100M

SEE SHEET NO. 2 FOR OWNERSHIP NAMES, ADDRESSES, AREAS, ETC.

STATE	RIGHT OF WAY ID.	SHEET NO.	TOTAL SHEETS
MONTANA	STPP 29-1(35)43	10	17
PROJECT NO. 2018 - 035			
TWIN BRIDGES - NORTH			

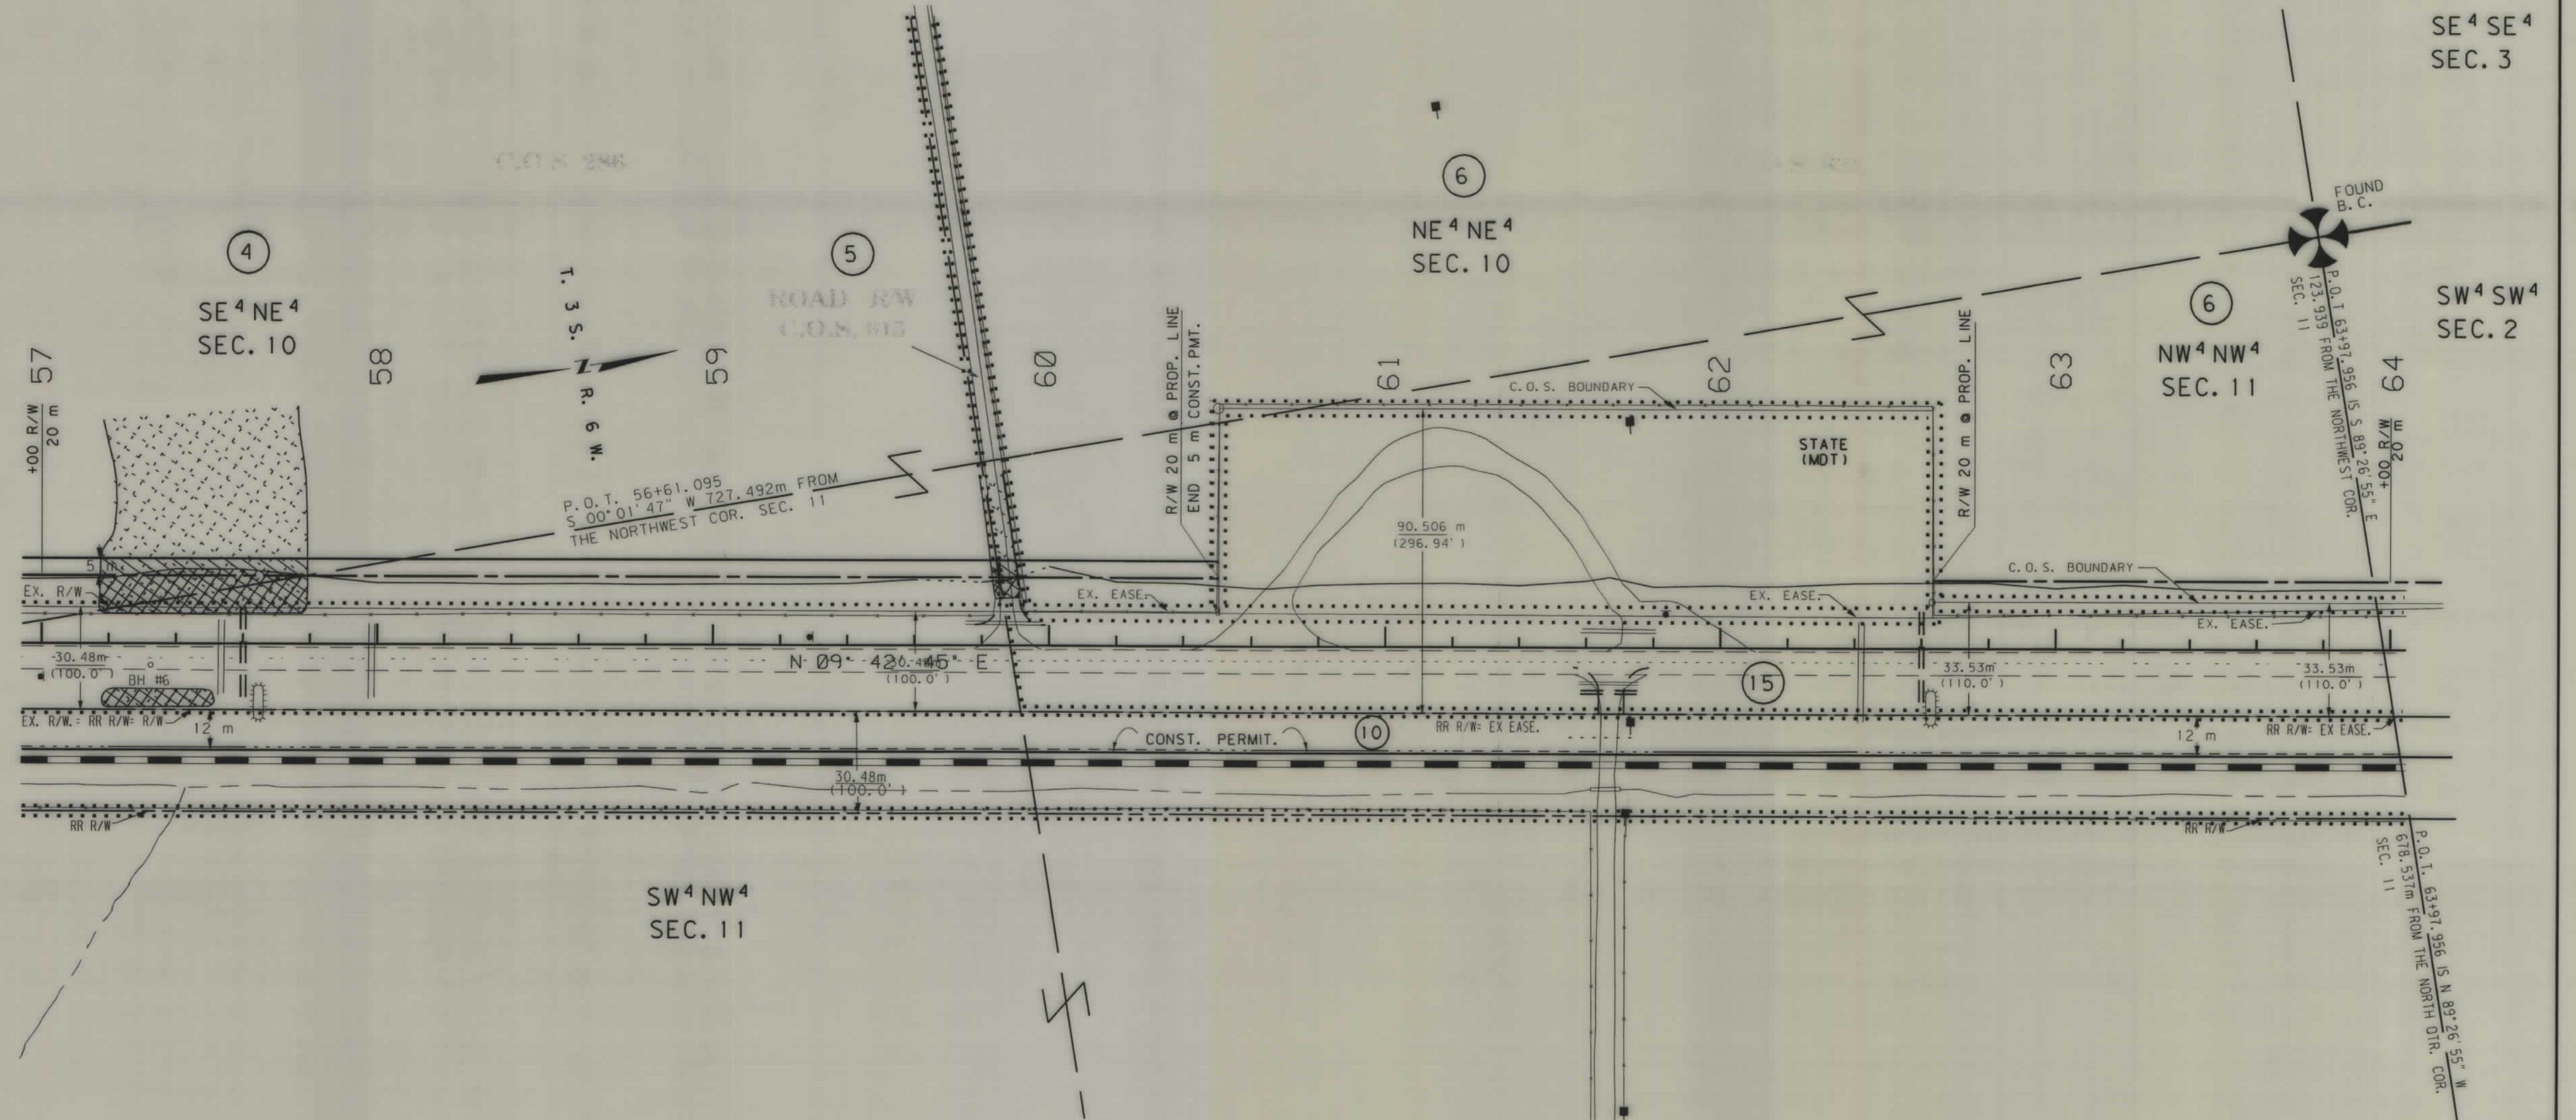

- NOTES: 1. ALL MEASUREMENTS ARE METRIC EXCEPT AS NOTED
2. THE PROPOSED R/W LINE WHERE A SPIRAL CURVE TRANSITION IS USED IS A CHORD RATHER THAN A CONCENTRIC CURVE.
3. THE ENGLISH AREAS ARE FOR INFORMATIONAL PURPOSES ONLY.
4. ALL STATIONS AND OFFSETS FOR R/W BREAKS ARE IN REFERENCE TO THE R/W BASELINE.


BACKSLOPE LIMITS INCLUDE ROUNDING	TOE OF CUT
CONSTRUCTION LIMITS:	TOE OF FILL
FHWA/DOT APPROVAL 1/4/99	
MAP REVISED 8/13/99	
2/13/01	

MONTANA DEPARTMENT OF TRANSPORTATION
RIGHT OF WAY PLAN MADISON COUNTY, MONTANA
SCALE 1:1000
0 50M 100M

2018PL03. ROW

SEE SHEET NO. 2 FOR OWNERSHIP NAMES, ADDRESSES, AREAS, ETC.

STATE	RIGHT OF WAY ID.	SHEET NO.	TOTAL SHEETS
MONTANA	STPP 29-1(35)43	11	17
PROJECT NO. 2018 - 035			
TWIN BRIDGES - NORTH			

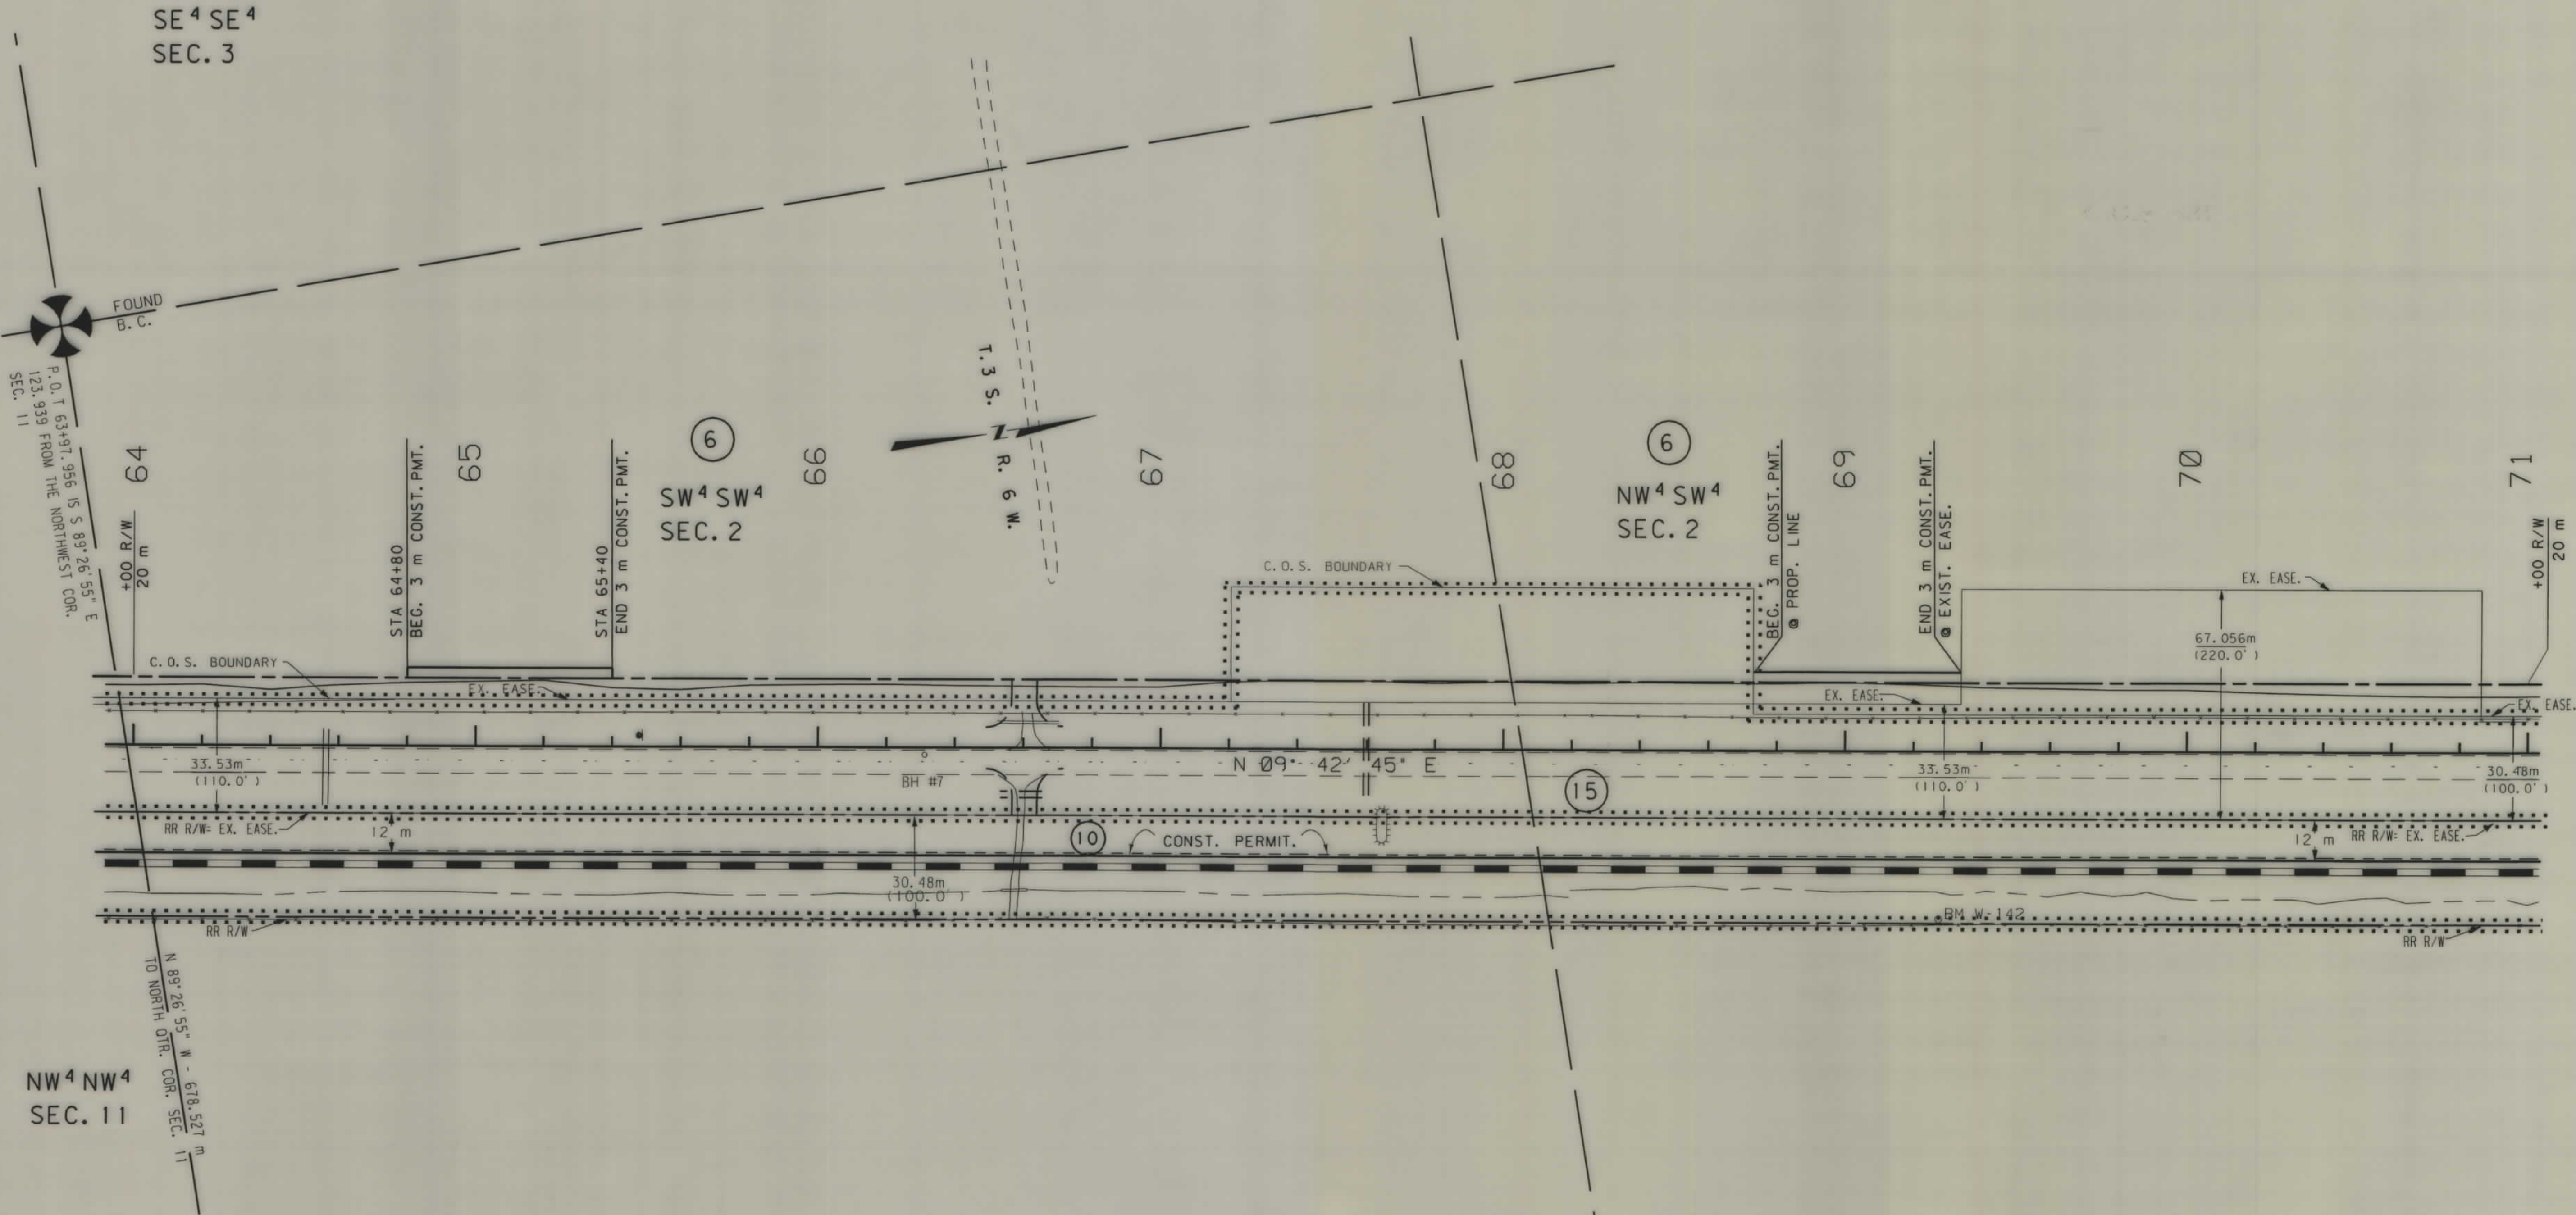


- NOTES: 1. ALL MEASUREMENTS ARE METRIC EXCEPT AS NOTED
2. THE PROPOSED R/W LINE WHERE A SPIRAL CURVE TRANSITION IS USED IS A CHORD RATHER THAN A CONCENTRIC CURVE.
3. THE ENGLISH AREAS ARE FOR INFORMATIONAL PURPOSES ONLY.
4. ALL STATIONS AND OFFSETS FOR R/W BREAKS ARE IN REFERENCE TO THE R/W BASELINE.

BACKSLOPE LIMITS INCLUDE ROUNDING	CUT SECTION
CONSTRUCTION LIMITS:	TOE OF FILL
FHWA/DOT APPROVAL 1/4/99	
MAP REVISED 8/13/99	
2/13/01	

MONTANA
DEPARTMENT OF TRANSPORTATION

RIGHT OF WAY PLAN
MADISON COUNTY, MONTANA


SCALE 1:1000

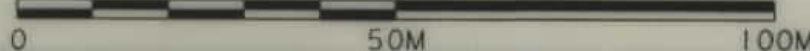

2018PL03 ROW

SEE SHEET NO. 2 FOR OWNERSHIP NAMES, ADDRESSES, AREAS, ETC.

STATE	RIGHT OF WAY ID.	SHEET NO.	TOTAL SHEETS
MONTANA	STPP 29-1(35)43	13	17
PROJECT NO. 2018 - 035			
TWIN BRIDGES - NORTH			

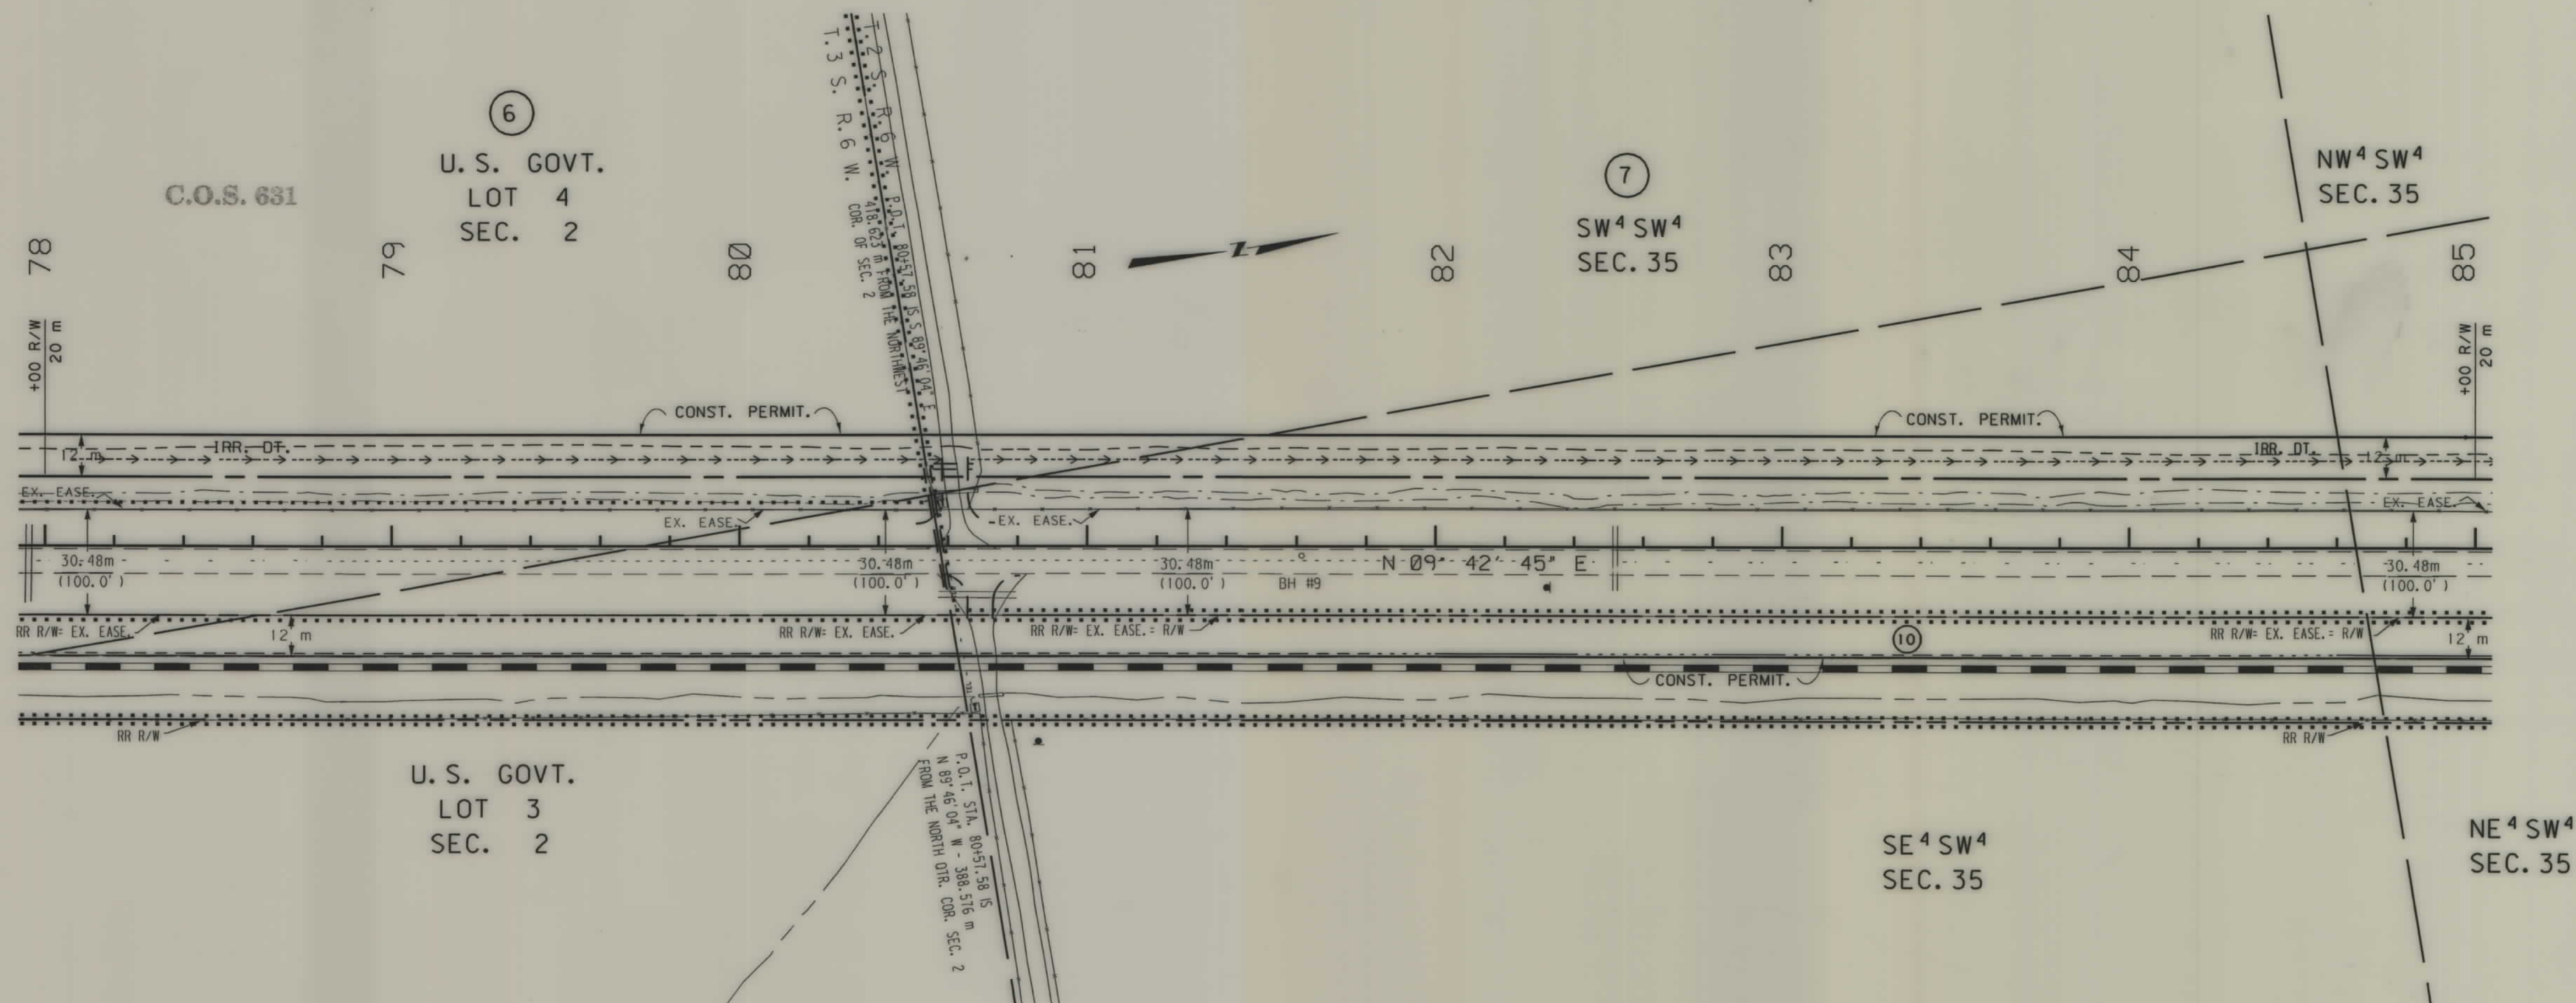


- NOTES: 1. ALL MEASUREMENTS ARE METRIC EXCEPT AS NOTED
2. THE PROPOSED R/W LINE WHERE A SPIRAL CURVE TRANSITION IS USED IS A CHORD RATHER THAN A CONCENTRIC CURVE.
3. THE ENGLISH AREAS ARE FOR INFORMATIONAL PURPOSES ONLY.
4. ALL STATIONS AND OFFSETS FOR R/W BREAKS ARE IN REFERENCE TO THE R/W BASELINE.

BACKSLOPE LIMITS INCLUDE ROUNDING	TOP OF CUT
CONSTRUCTION LIMITS:	CUT SECTION
	TOE OF FILL
FHWA/DOT APPROVAL 1/4/99	
MAP REVISED 8/13/99	
11/11/99	
4/25/01	

MONTANA DEPARTMENT OF TRANSPORTATION
RIGHT OF WAY PLAN MADISON COUNTY, MONTANA
SCALE 1:1000
0 50M 100M

SEE SHEET NO. 2 FOR OWNERSHIP NAMES, ADDRESSES, AREAS, ETC.

STATE	RIGHT OF WAY ID.	SHEET NO.	TOTAL SHEETS
MONTANA	STP 29-1(35)43	15	17
PROJECT NO. 2018 - 035			
TWIN BRIDGES - NORTH			

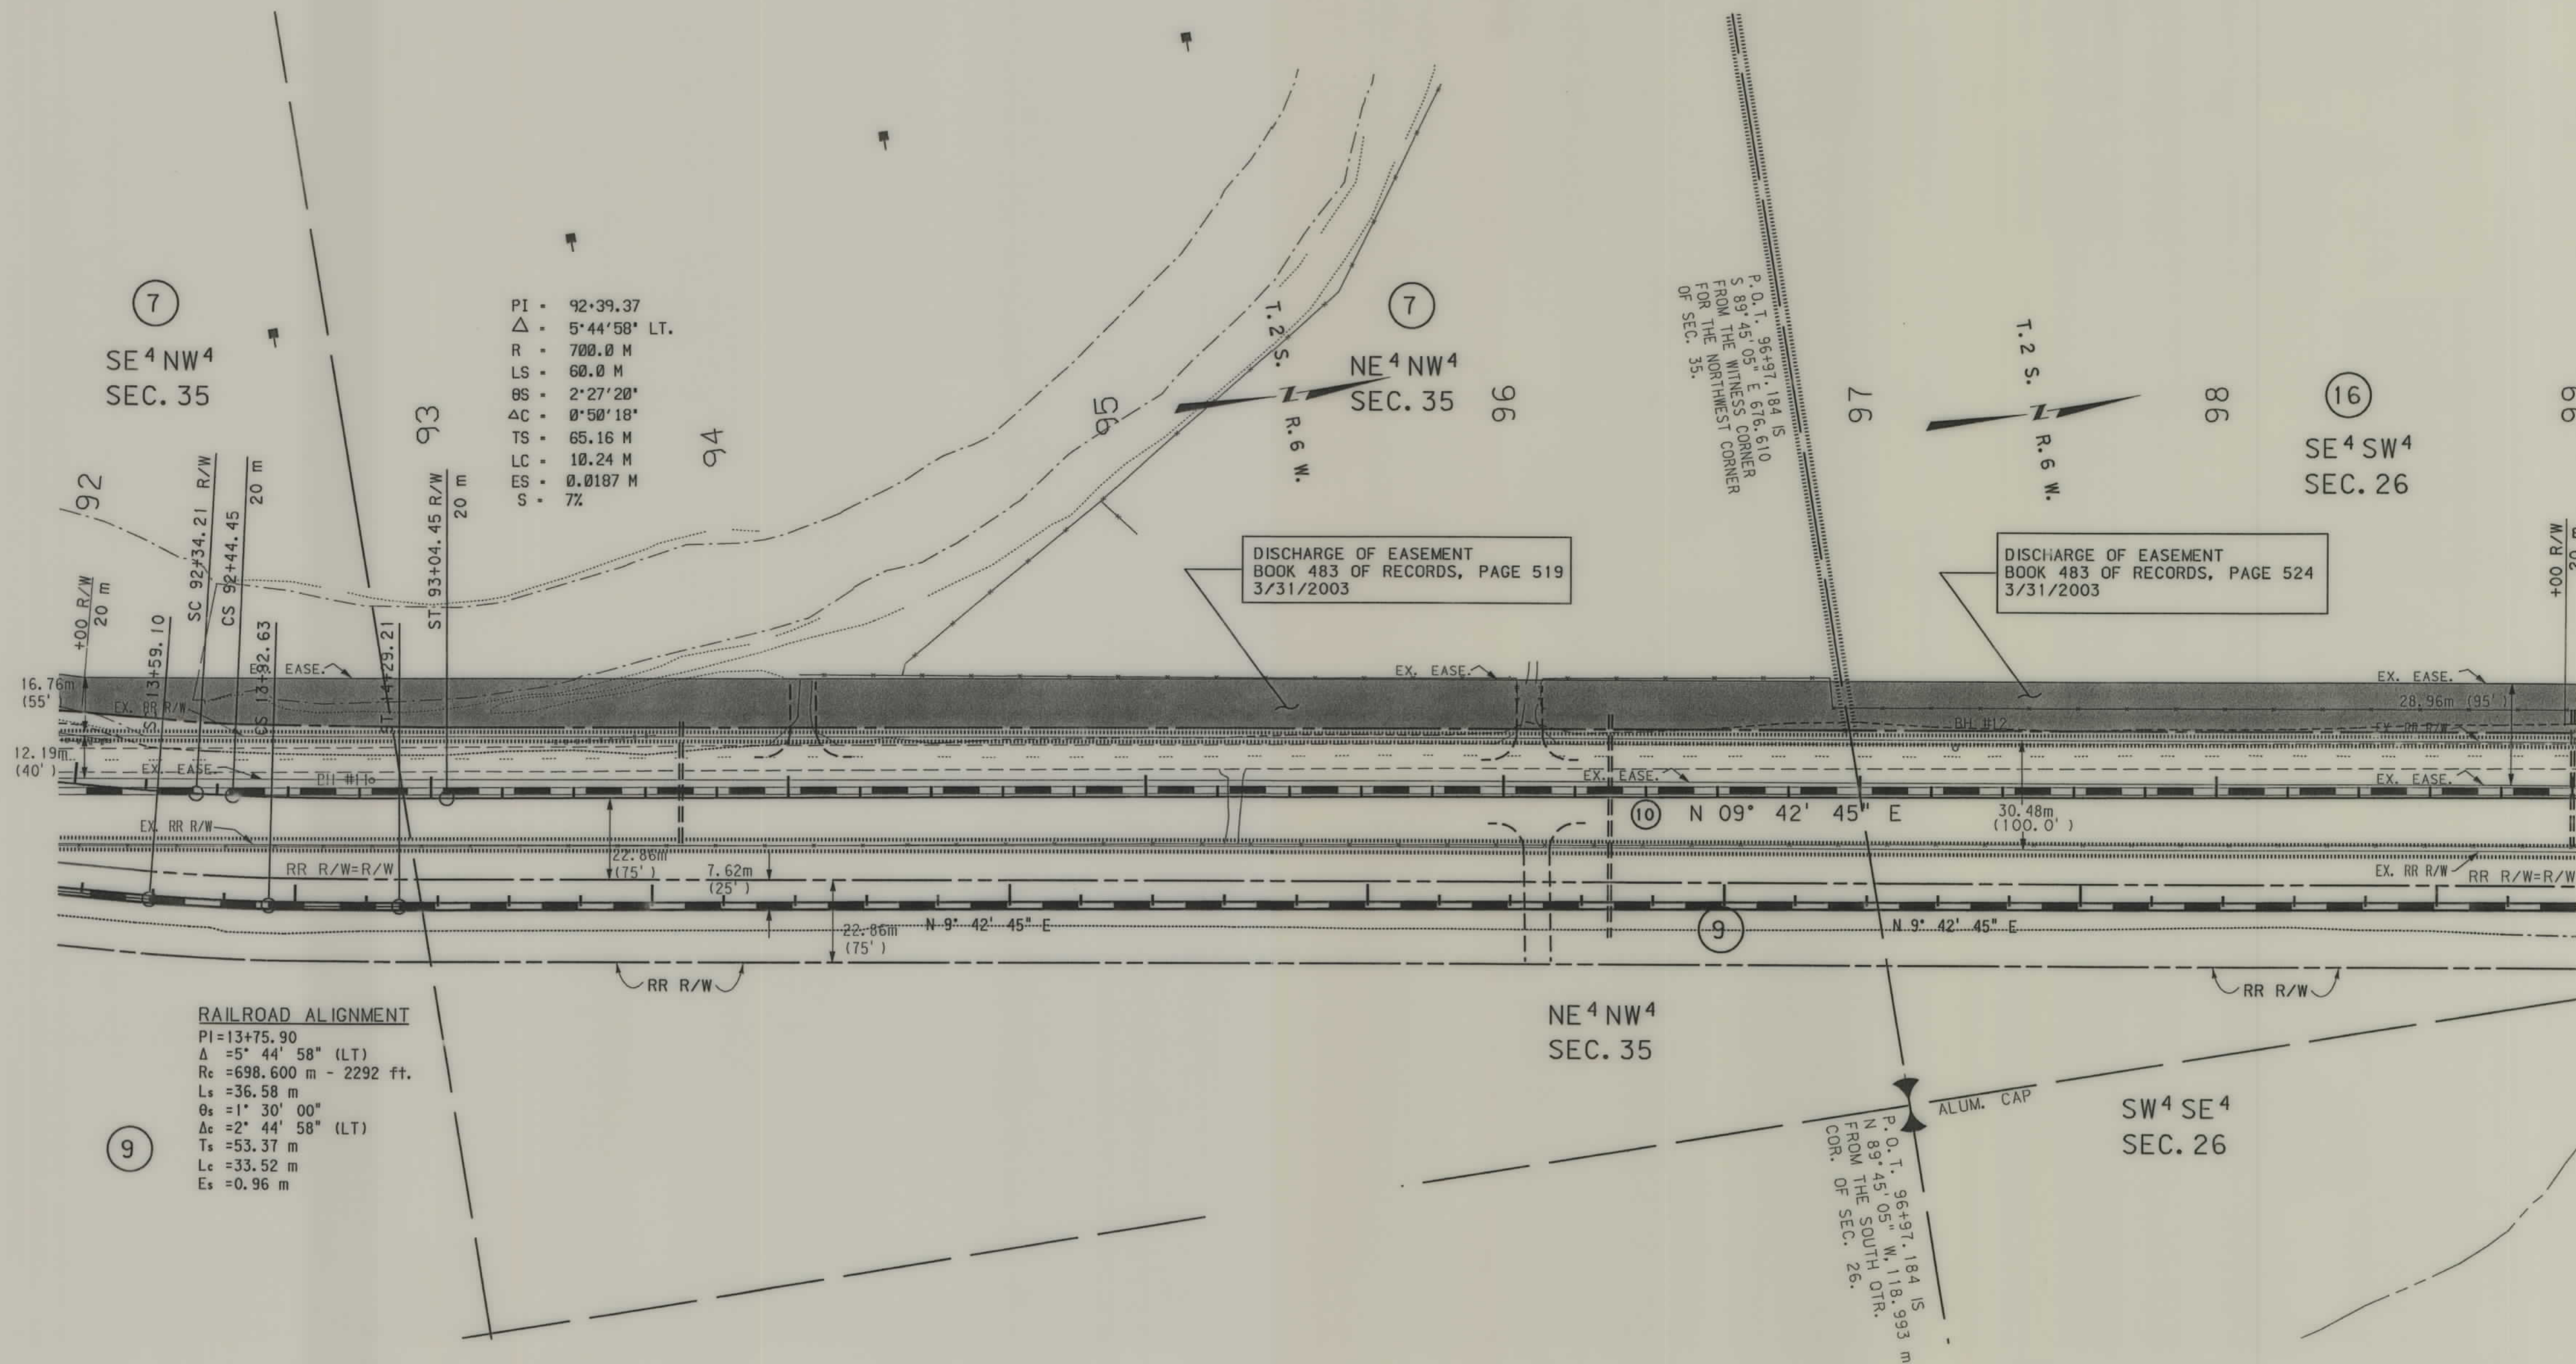


- NOTES:
1. ALL MEASUREMENTS ARE METRIC EXCEPT AS NOTED
 2. THE PROPOSED R/W LINE WHERE A SPIRAL CURVE TRANSITION IS USED IS A CHORD RATHER THAN A CONCENTRIC CURVE.
 3. THE ENGLISH AREAS ARE FOR INFORMATIONAL PURPOSES ONLY.
 4. ALL STATIONS AND OFFSETS FOR R/W BREAKS ARE IN REFERENCE TO THE R/W BASELINE.

BACKSLOPE LIMITS INCLUDE ROUNDING	CUT SECTION
CONSTRUCTION LIMITS:	TOE OF FILL
FHWA/DOT APPROVAL 1/4/99	
MAP REVISED 11/11/99	
2/13/01	
4/25/01	

MONTANA
 DEPARTMENT OF TRANSPORTATION
 RIGHT OF WAY PLAN
 MADISON COUNTY, MONTANA
 SCALE 1:1000
 0 50M 100M


SEE SHEET NO. 2 FOR OWNERSHIP NAMES, ADDRESSES, AREAS, ETC.

STATE	RIGHT OF WAY ID.	SHEET N.	TOTAL SHEETS
MONTANA	STPP 29-1(35)43	16	17
PROJECT NO. 2018 - 035			
TWIN BRIDGES - NORTH			

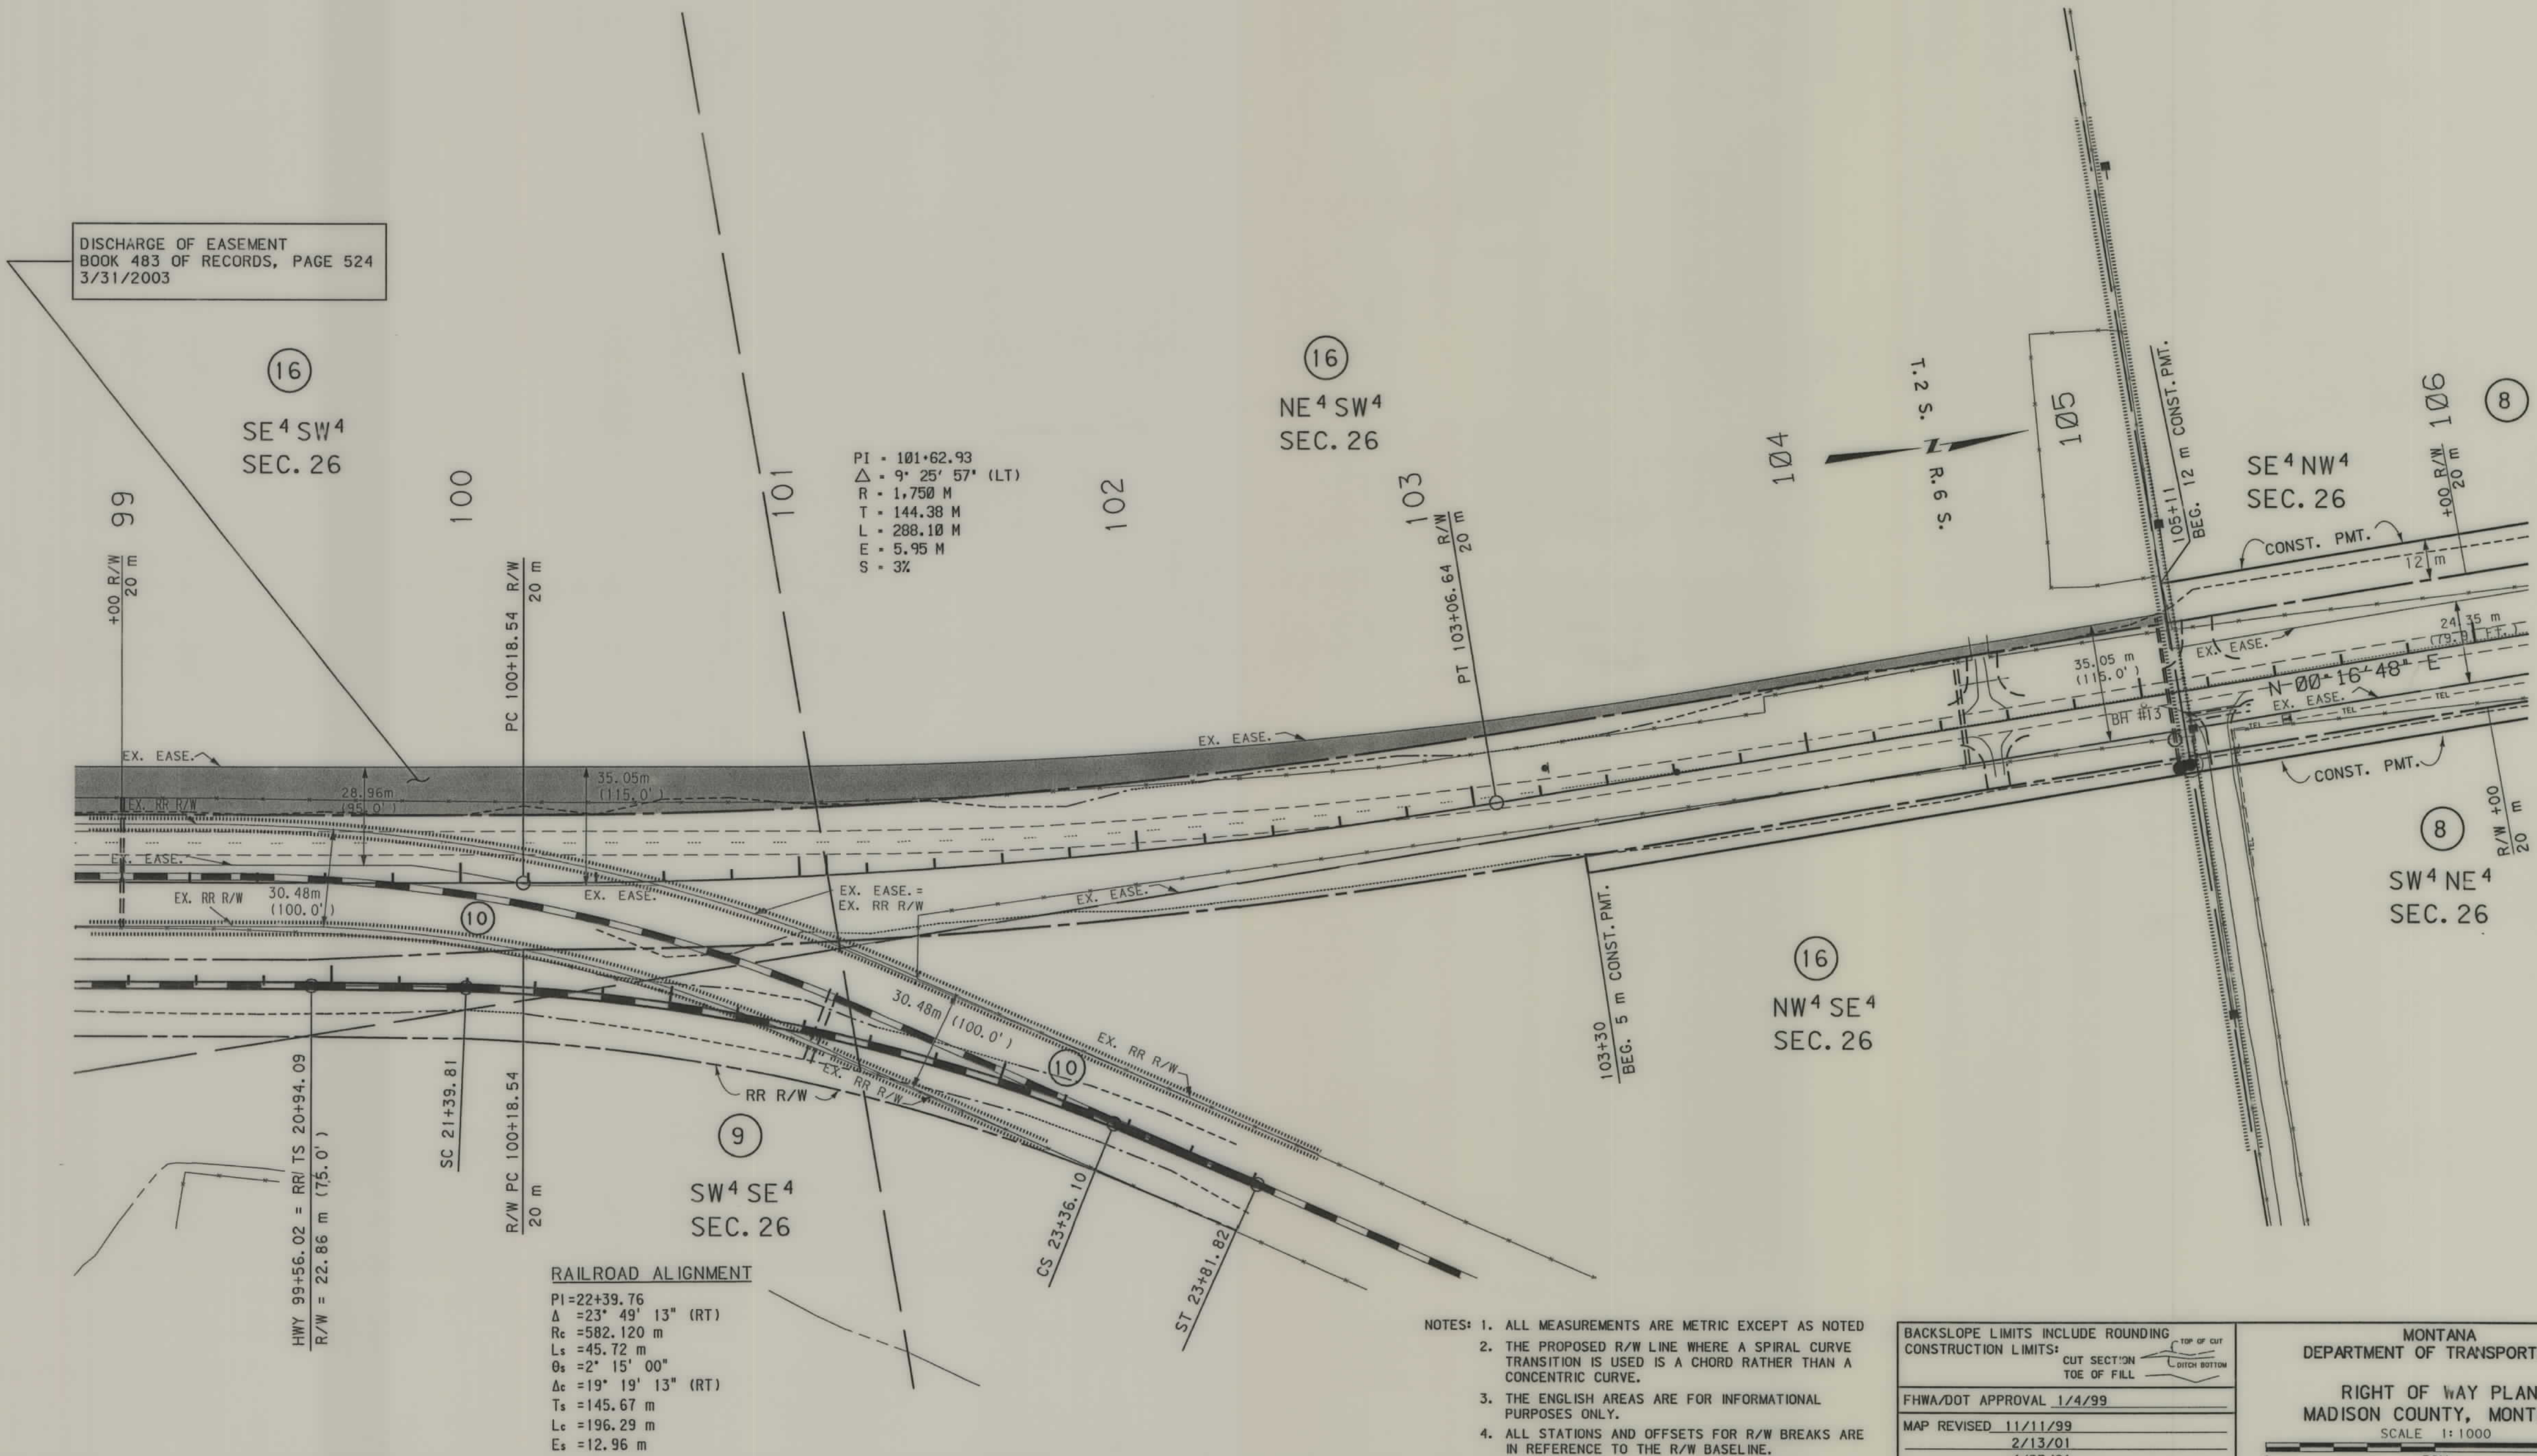

SEE SHEET NO. 2 FOR OWNERSHIP NAMES, ADDRESSES, AREAS, ETC.


STATE	RIGHT OF WAY ID.	SHEET NO.	TOTAL SHEETS
MONTANA	STPP 29-1(35)43	17	17
PROJECT NO. 2018 - 035			
TWIN BRIDGES - NORTH			

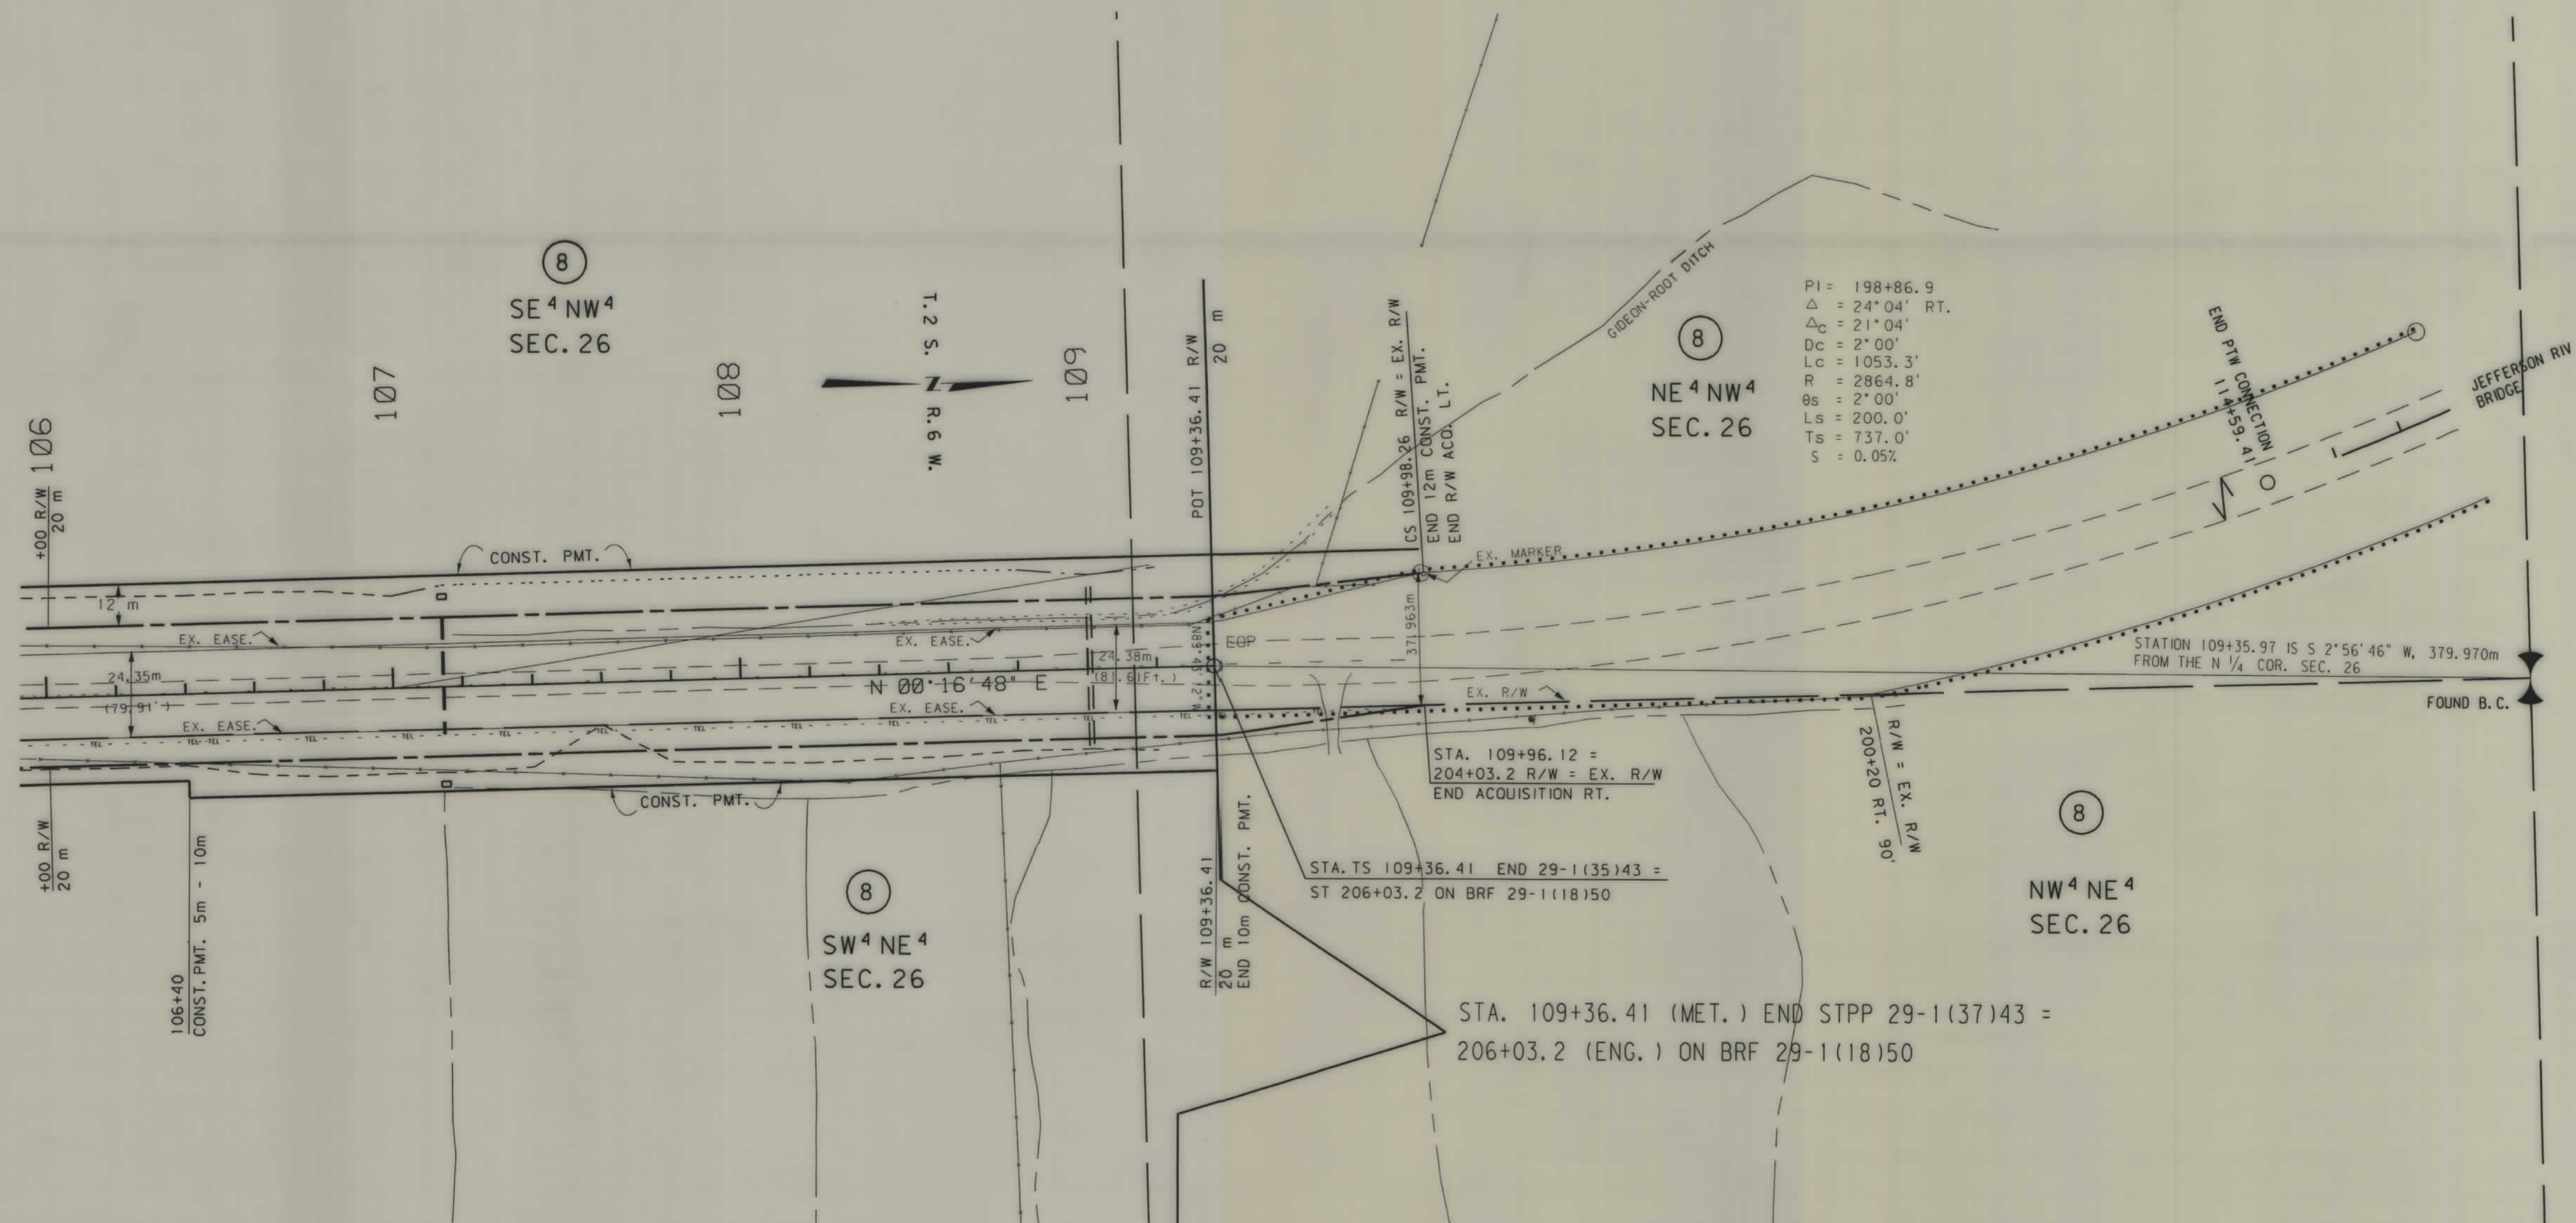

- NOTES:
1. ALL MEASUREMENTS ARE METRIC EXCEPT AS NOTED
 2. THE PROPOSED R/W LINE WHERE A SPIRAL CURVE TRANSITION IS USED IS A CHORD RATHER THAN A CONCENTRIC CURVE.
 3. THE ENGLISH AREAS ARE FOR INFORMATIONAL PURPOSES ONLY.
 4. ALL STATIONS AND OFFSETS FOR R/W BREAKS ARE IN REFERENCE TO THE R/W BASELINE.

BACKSLOPE LIMITS INCLUDE ROUNDING	TOP OF CUT
CONSTRUCTION LIMITS:	CUT SECTION
	TOE OF FILL
FHWA/DOT APPROVAL 1/4/99	
MAP REVISED 2/13/01	


MONTANA
DEPARTMENT OF TRANSPORTATION
RIGHT OF WAY PLAN
MADISON COUNTY, MONTANA
SCALE 1" = 1000'

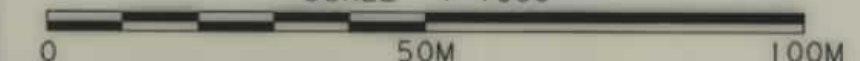

2018PL05.ROW

BM
8-26-03

RIGHT OF WAY BUREAU
TRANSMITTAL MEMO

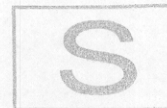

TO: Shane Mintz, Acting Supervisor
Real Estate Services Section

FROM: *for* *Ramona Elkins*
Bruce J. Masiak
R/W Plans Section

DATE: August 14, 2003

SUBJECT: Discharge of Easements
Projects: STPP 29-1(35)43; Parcels 7, 9, and 16 and
FAP 281-C; Parcels 3 and 4

Sheets 14, 15, and 16 of Project STPP 29-1(35)43 and sheets 1 and 2 of Project FAP 281-C of the right of way plans have been revised to reflect the Discharge of Easements per your memo dated May 9, 2003. Project STPP 29-1(35)43 is a current project and revised mylars have been printed.

initial: *BJM*

cc: Steve Nickel

