


PLANS
NOT
TO
SCALE

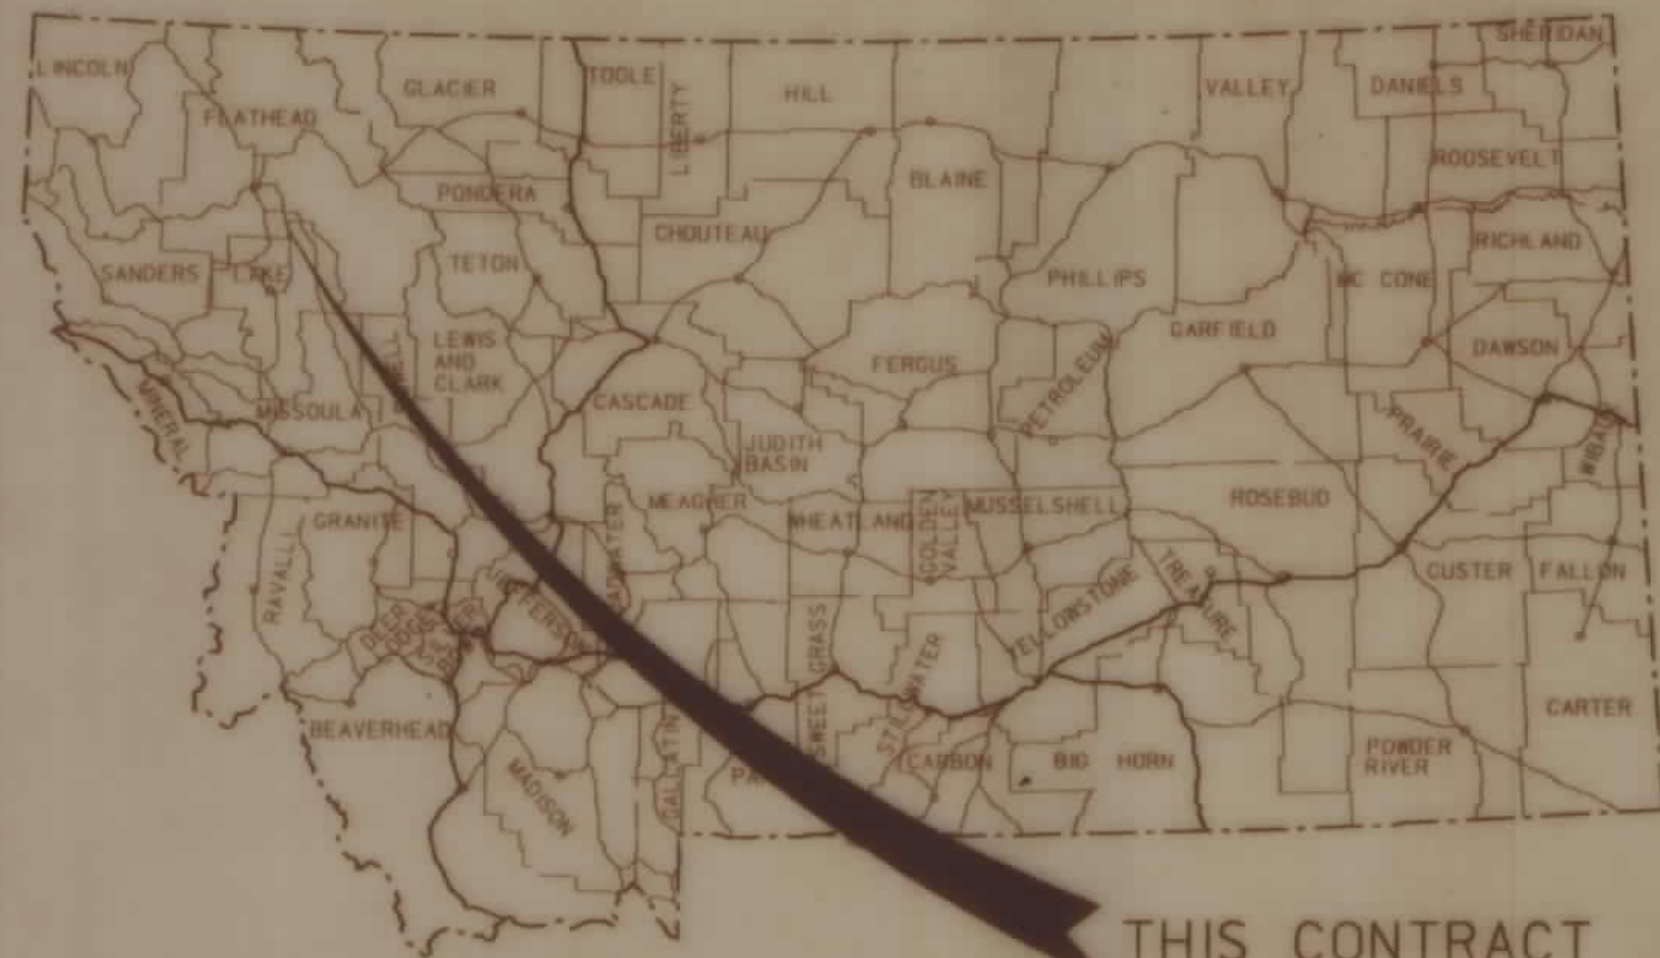

THIS CONTRACT

STATE OF MONTANA

DEPARTMENT OF TRANSPORTATION
HIGHWAYS DIVISION

RIGHT OF WAY PLAN OF
FEDERAL AID PROJECT STPHS 52-2(18)28

3 MILES SOUTH OF BIGFORK
LAKE & FLATHEAD COUNTIES

STATE	RIGHT OF WAY ID.	SHEET NO.	TOTAL SHEETS
MONTANA	STPHS 52-2(18)28	1	2
PROJECT NUMBER 2118-018			
3 MILES SOUTH OF BIGFORK			

Nothing Acquired
On This Project

CONVENTIONAL SIGNS

- PROPOSED RIGHT OF WAY LINE
- EXISTING RIGHT OF WAY LINE
- RAILROAD RIGHT OF WAY LINE
- CENTERLINE (C) OR PROJECTED LINE
- STK'D CENTERLINE
- SECTION LINE
- OWNERSHIP BOUNDARY
- FULL ACCESS CONTROL
- LIMITED ACCESS CONTROL
- EXISTING ACCESS CONTROL
- PRESENT TRAVELED WAY (P.T.W.)
- FENCE LINE
- EXISTING GUARDRAIL
- PROPOSED GUARDRAIL
- GATE IN FENCE
- CATTLE GUARD: EXIST. - PROPOSED
- SECTION CORNER
- 1/4 SECTION CORNER
- CLOSING CORNER
- MEANDER CORNER
- CENTER OF SECTION
- RIGHT OF WAY MONUMENT
- PROPERTY CORNER PIN
- POWER POLE IN PLACE
- TELEPHONE POLE IN PLACE
- TELEGRAPH POLE IN PLACE
- LIGHT POLE
- PROPOSED CULVERT
- EXISTING CULVERT
- OUTLET DITCH
- INLET DITCH
- EXISTING DITCH
- CHANNEL CHANGES
- DITCH BLOCK
- RIPRAP
- BRIDGES
- RAILROADS
- PARCEL NUMBERS
- APPROACH: EXIST. - PROPOSED


ASSOCIATED PROJECT ID.

STPHS 52-2(18)28 PE

RELATED PROJECTS

FAP 102 - D

1.6 MILES

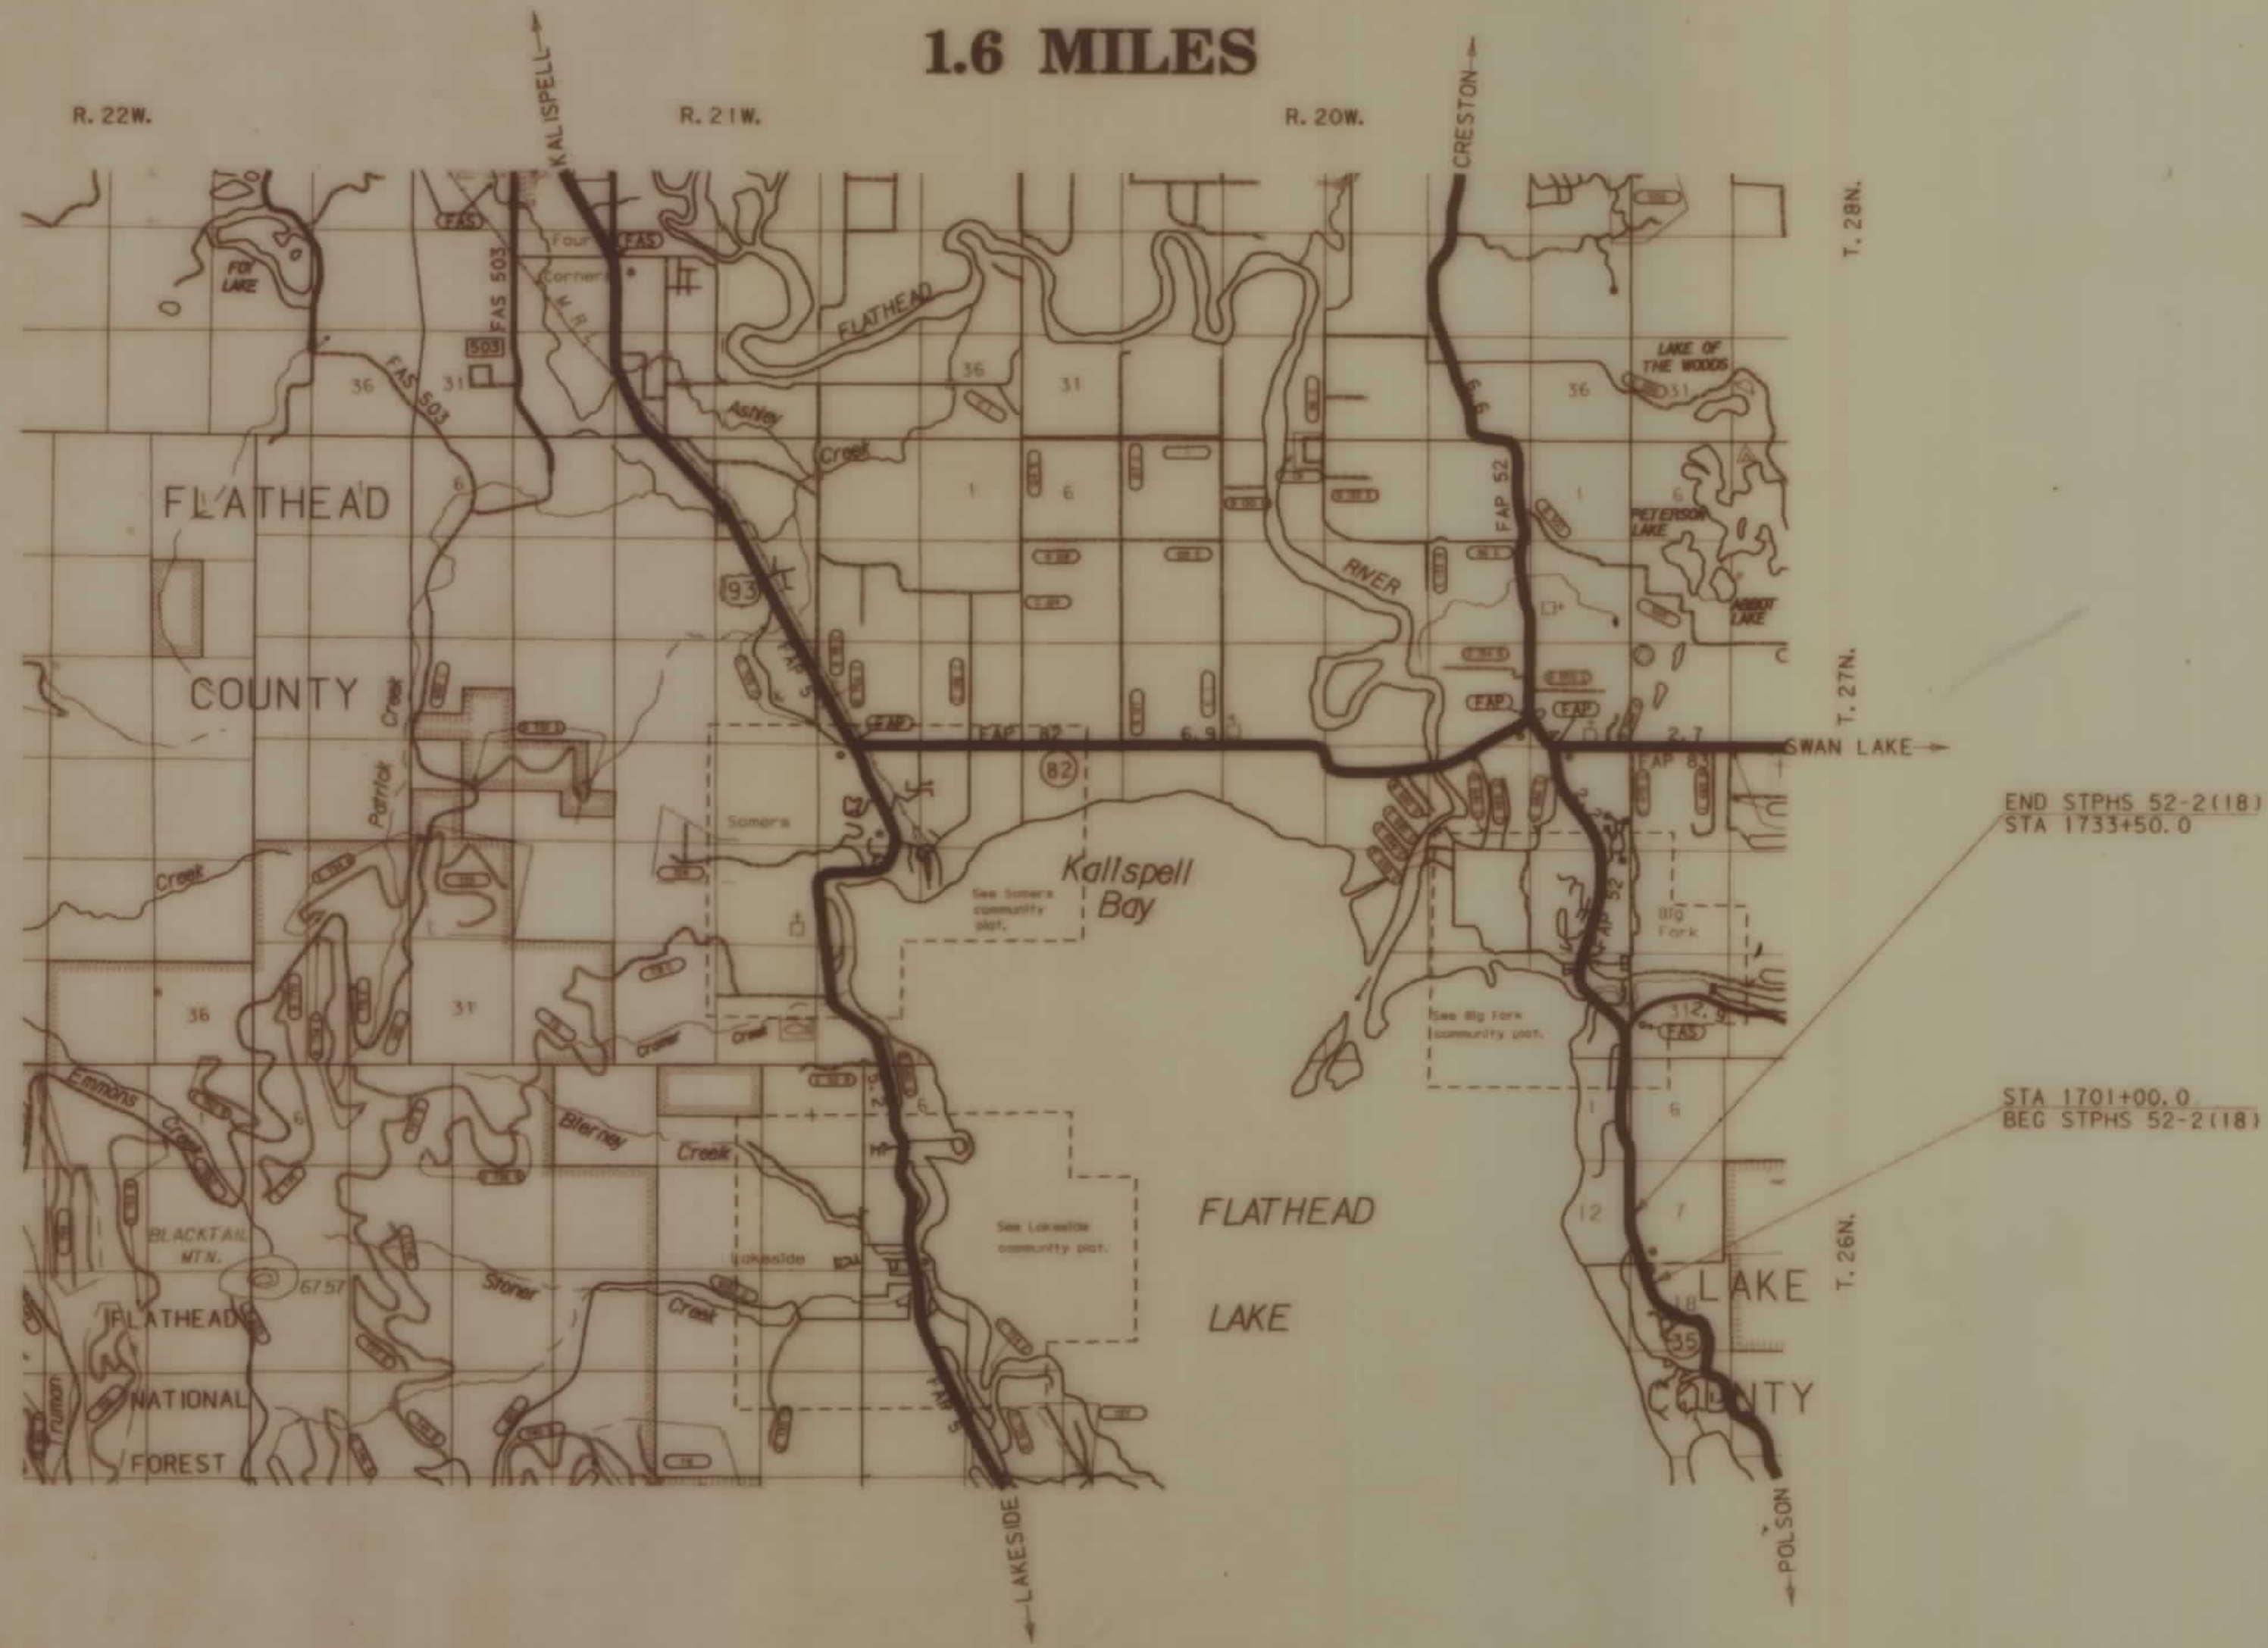

INDEX

PARCEL NO.	OWNERSHIP	SHEET NO.
1	ELK GLENN I	2
2	ELK GLENN I	2
3	RICHARD C. & BETTY L. RIPPBERGER	2
4	EDGAR C. & ALTA J. LEE COLE	2
5	I. CLAIRE KNOX, ET AL	2
6	DWANE O. & JANET TRANNUM	2
7	LEONA H. CLARK	2
8	F. W. & R. N. STEEL, C/P H. GABRIELSON	2
9	J. E. & INA B. MCGREEVEY	2
10	THEODORE A. GROENKE, REVOCABLE TRUST	2
11	MOUNTAIN LAKE CORP., A MT. CORP.	2
12	WAYNE CHUTE & GARY CHUTE	2
13	UNKNOWN OWNER	2

MONTANA DEPARTMENT OF TRANSPORTATION

RDROW


DATE: 3-2-94
CADD
3 6 9
2 5 8
4 7

OWNERSHIP				
PARCEL	NAME	ADDRESS	CONST. PERM. AREA	EASE AREA
1	ELK GLEN L., A MONT. LMT'D PART	E. LAKESHORE, BIGFORK, MT. 59911	0.52 AC.	
2	ELK GLEN L., A MONT. LMT'D PART	E. LAKESHORE, BIGFORK, MT. 59911	0.14 AC.	
3	RICHARD C. & BETTY L. RIPPBERGER		0.14 AC.	
4	EDGAR C. & ALTA J. LEE COLE	BIGFORK MT. 59911	0.14 AC.	
5	L. CLAIRE KNOX, ET AL	TAFT, CALIFORNIA 93268	0.07 AC.	
6	DWANE O. & JANET TRANNUM	159 SYLVAN DR. BIGFORK, MT. 59911	0.07 AC.	
7	LEONA H. CLARK	E. LAKESHORE, BIGFORK, MT. 59911	0.07 AC.	
8	FRANK W. & RUTH N. STEEL	E. LAKESHORE, BIGFORK, MT. 59911	0.14 AC.	
9	J. E. & INA B. MCGREEVEY	FLATHEAD COUNTY MT.	SEE	BELOW
	C/P HELEN GABRIELSON			


SECTION TIE INFORMATION FROM PROJECT NO. F 102D - DATED 1935

STATE	RIGHT OF WAY ID.	SHEET NO.	TOTAL SHEETS
MONTANA	STPHS 52-2(18)28	2	2

PROJECT NUMBER 2118-018

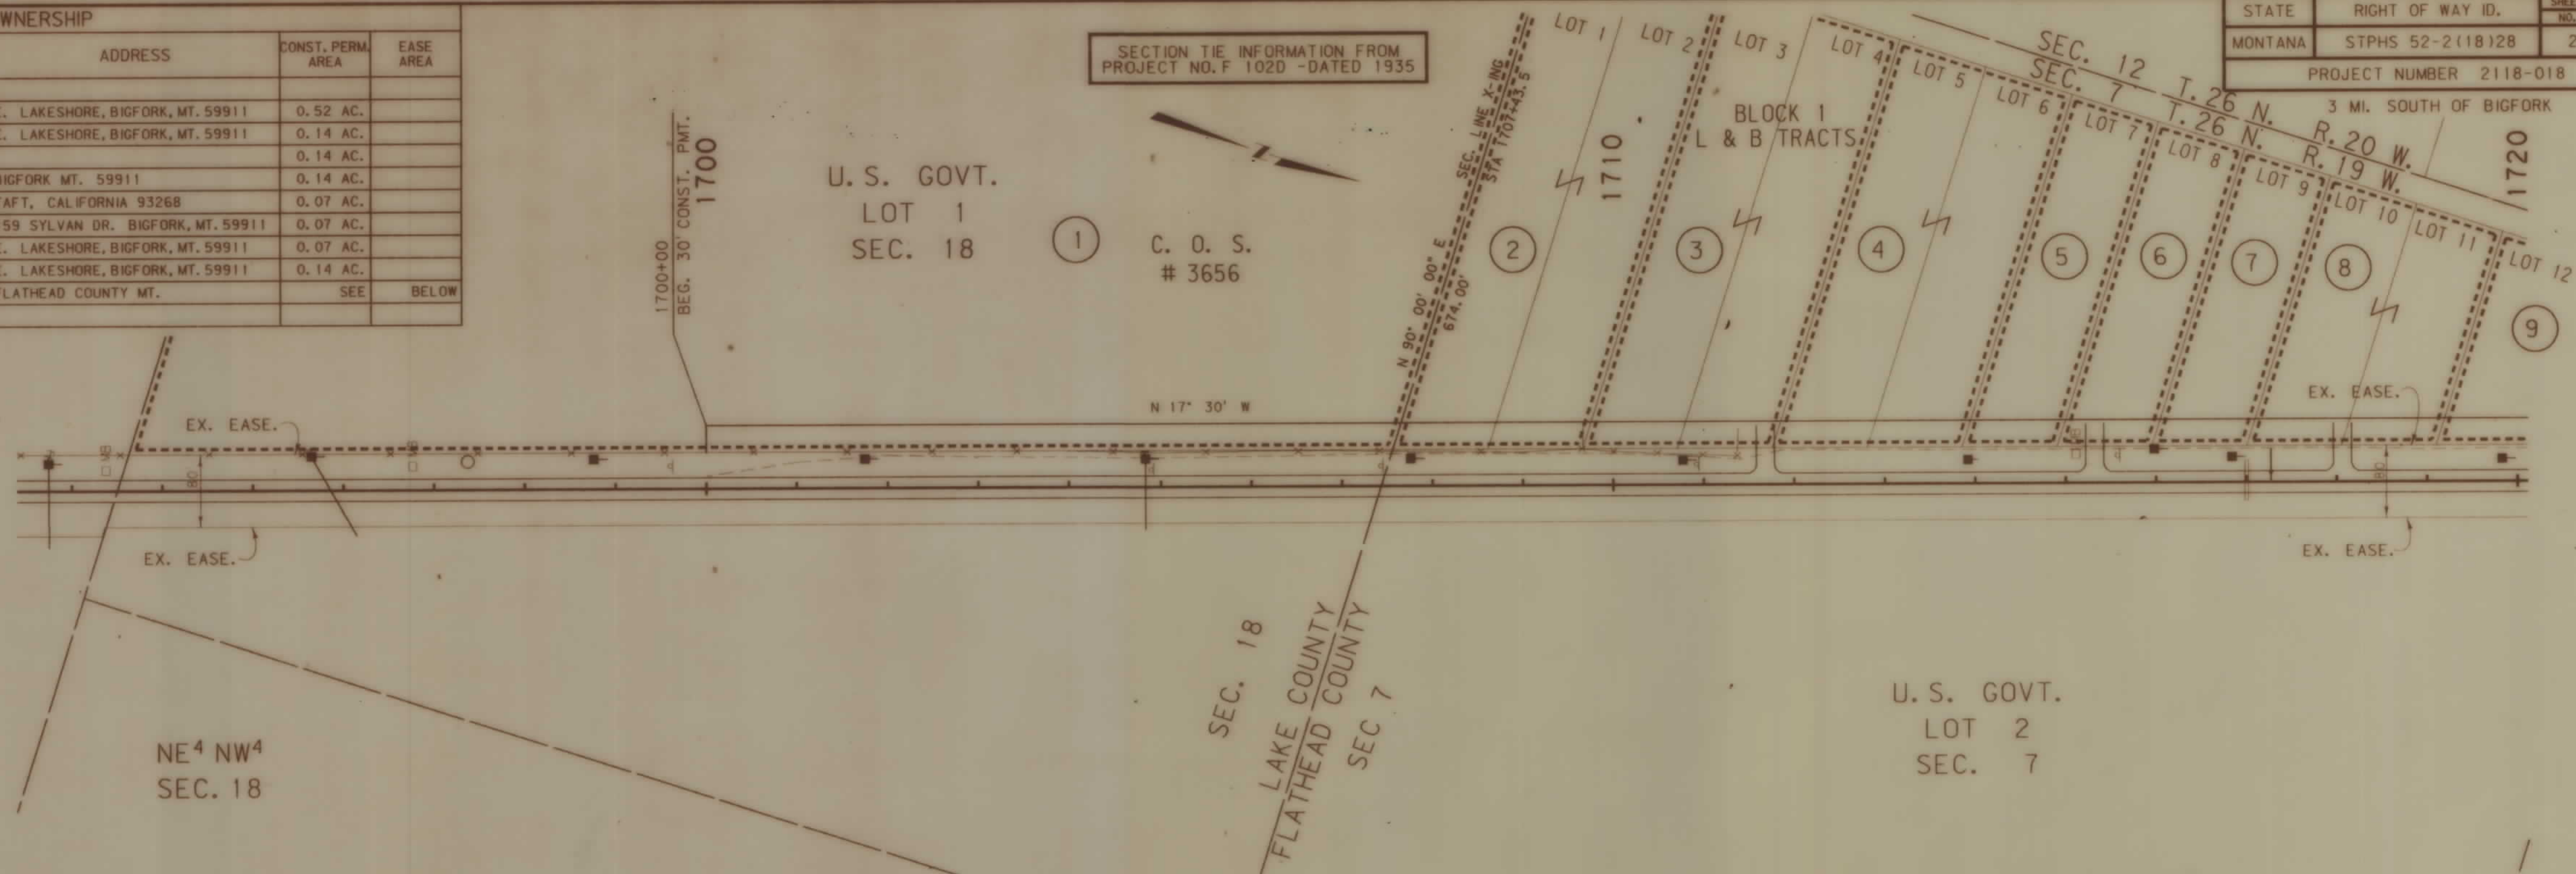

OWNERSHIP				
PARCEL	NAME	ADDRESS	CONST. PERM. AREA	EASE AREA
9	J. E. & INA B. MCGREEVEY	FLATHEAD COUNTY, MT.	0.14 AC.	
	C/P HELEN GABRIELSON			
10	T. A. GROENKE, REVOCABLE TRUST	P.O. BOX 732, BIGFORK, MT. 59911	0.35 AC.	
11	MOUNTAIN LAKE CORP., A MT. CORP	P.O. BOX 413, BIGFORK, MT. 59911	0.14 AC.	
12	WAYNE CHUTE & GARY CHUTE	SS. 1-2-10 LETHBRIDGE, ALBERTA	0.06 AC.	
13			0.21 AC.	

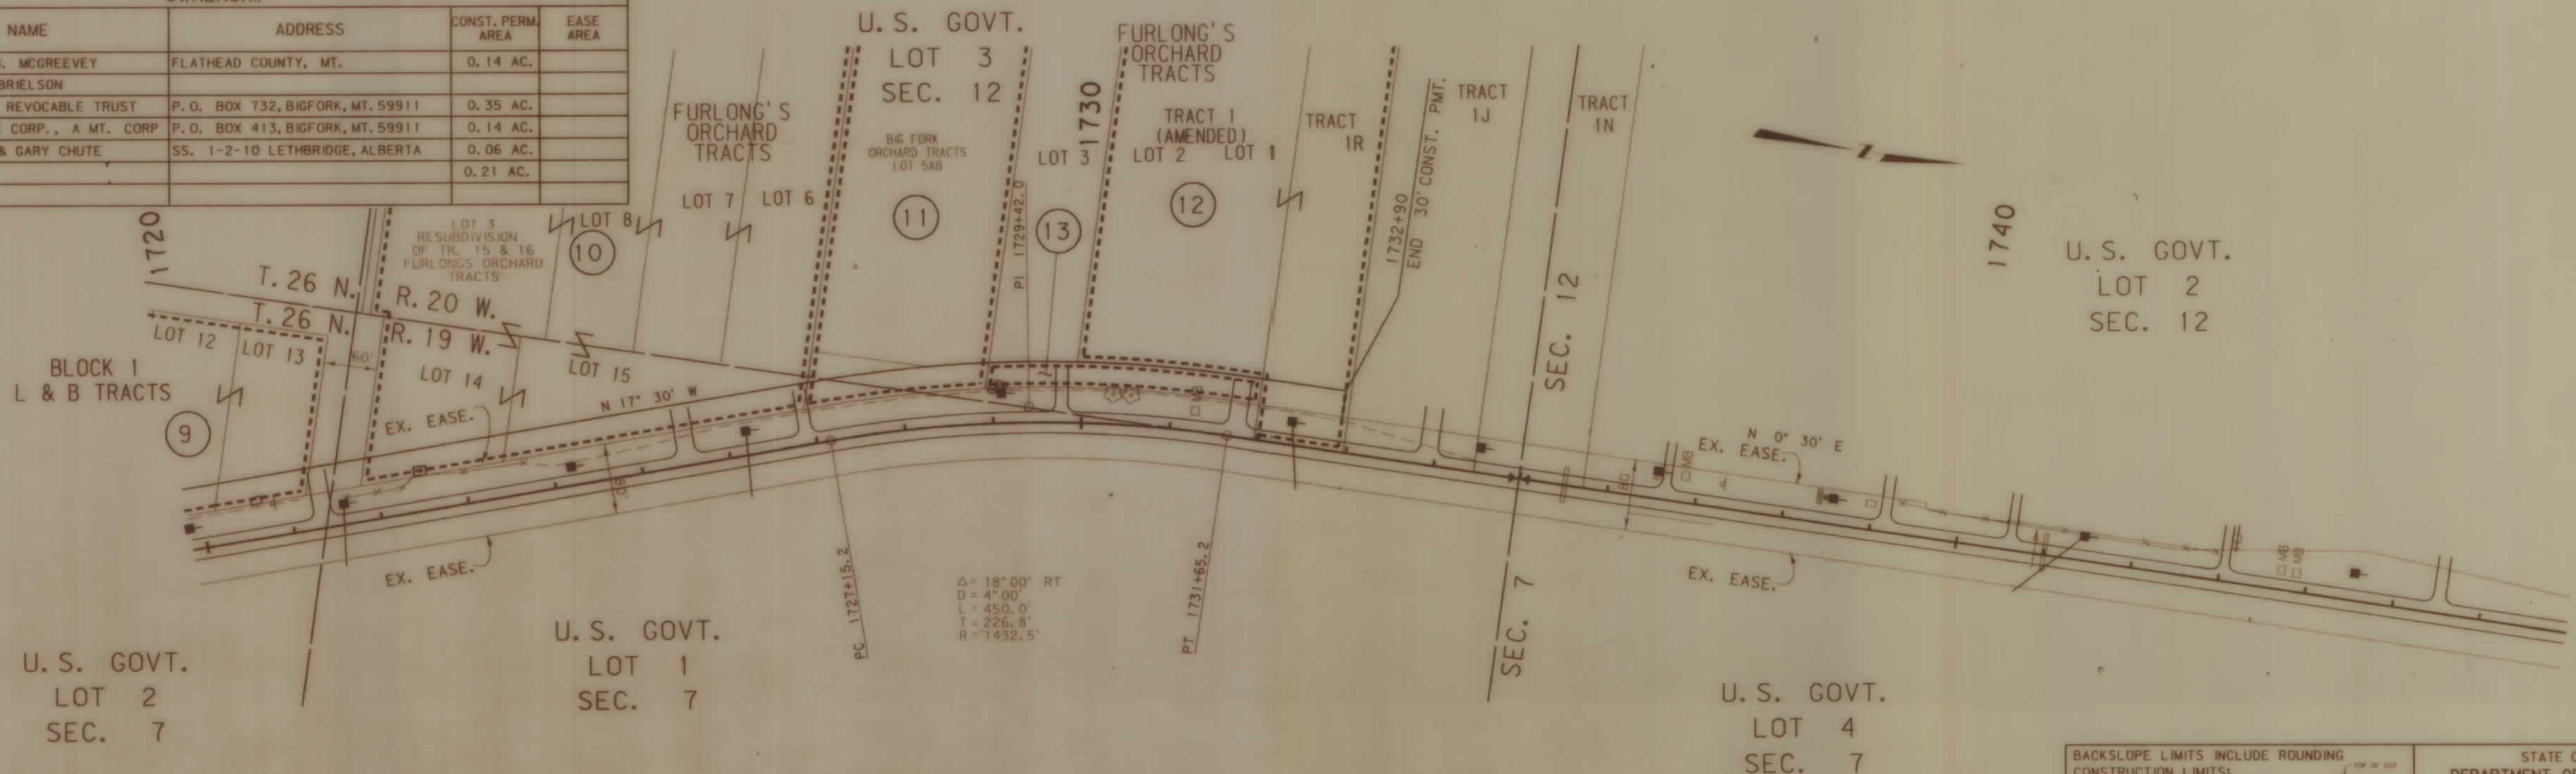

BACKSLOPE LIMITS INCLUDE ROUNDING
CONSTRUCTION LIMITS:
CUT SECTION
TOE OF FILL
FHWA/DOT APPROVAL 3-2-94
MAP REVISED

STATE OF MONTANA
DEPARTMENT OF TRANSPORTATION
HIGHWAYS DIVISION
RIGHT OF WAY PLAN
LAKE & FLATHEAD COUNTIES
SCALE:
0 50' 100' 200' 300'