


PLANS
NOT
TO
SCALE

STATE	RIGHT OF WAY ID.	SHEET NO.	TOTAL SHEETS
MONTANA	STPS 515-1(2)2	1	11
PROJECT NUMBER 2132-02			
PLENTYWOOD - SOUTHWEST			

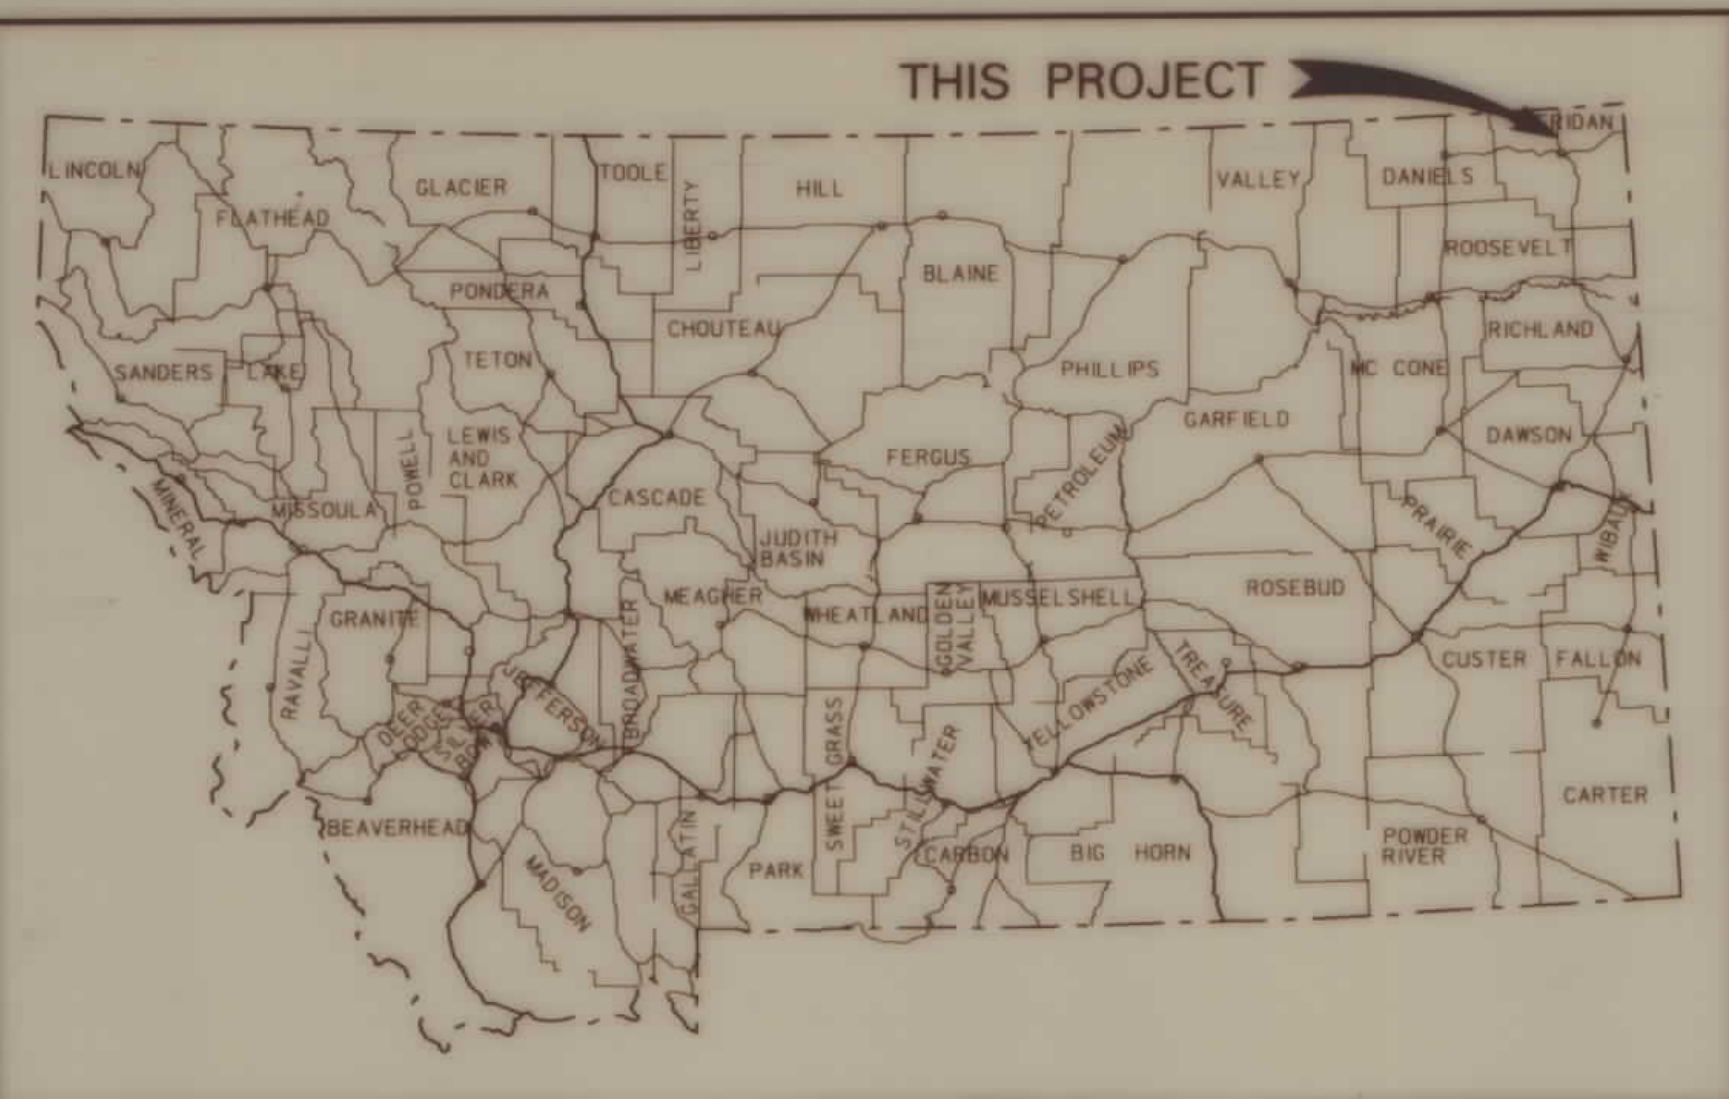


STATE OF MONTANA
DEPARTMENT OF TRANSPORTATION
HIGHWAYS DIVISION
RIGHT OF WAY PLAN OF
FEDERAL AID PROJECT NO. STPS 515-1(2)2
PLENTYWOOD - SOUTHWEST
SHERIDAN COUNTY

4.8 MILES

CONVENTIONAL SIGNS

- PROPOSED RIGHT OF WAY LINE
- EXISTING EASEMENT LINE
- RAILROAD RIGHT OF WAY LINE
- CENTERLINE (C) OR PROJECTED LINE
- STK'D CENTERLINE
- SECTION LINE
- OWNERSHIP BOUNDARY
- FULL ACCESS CONTROL
- LIMITED ACCESS CONTROL
- EXISTING ACCESS CONTROL
- PRESENT TRAVELED WAY (P.T.W.)
- FENCE LINE
- EXISTING GUARDRAIL
- PROPOSED GUARDRAIL
- GATE IN FENCE
- CATTLE GUARD: EXIST. - PROPOSED
- SECTION CORNER
- 1/4 SECTION CORNER
- CLOSING CORNER
- MEANDER CORNER
- CENTER OF SECTION
- RIGHT OF WAY MONUMENT
- PROPERTY CORNER PIN
- POWER POLE IN PLACE
- TELEPHONE POLE IN PLACE
- TELEGRAPH POLE IN PLACE
- LIGHT POLE
- PROPOSED CULVERT
- EXISTING CULVERT
- OUTLET DITCH
- INLET DITCH
- EXISTING DITCH
- CHANNEL CHANGES
- DITCH BLOCK
- RIPRAP
- BRIDGES
- RAILROADS
- PARCEL NUMBERS
- APPROACH: EXIST. - PROPOSED

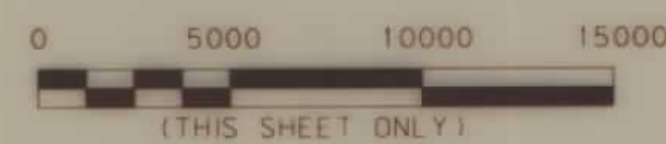

ASSOCIATED PROJECT AGREEMENT NUMBER
CONST. NO. STPS 515-1(1)12

RELATED PROJECTS



STA. 755+06.24 END STPS 515-1(2)2

STATION 500+00.00 BEGIN STPS 515-1(2)2

INDEX


PARCEL NO.	OWNERSHIP	SHEET NO.
1	RIDENOUR RANCH COMPANY	3
2	LARRY W. BAIN	3 & 4
3	FORT PECK AGENCY	4 & 5
4	LARRY W. BAIN	5 & 6
5	PAUL RICHARD & RAE LYNN McCARTY	5 - 7
6	McCARTY FARMS, A CORPORATION	6 - 10
7	STATE OF MONTANA (DEPT. OF STATE LANDS)	9 & 10
8	WILLIAM D. NEVILLE	10 & 11
9	SHERIDAN COUNTY, MONTANA & CITY OF PLENTYWOOD	11
10	MIKE F. MICHELS	11
11	SHERIDAN COUNTY, MONTANA & CITY OF PLENTYWOOD	11



3	6	9	MONTANA	*****	DATE	*****
2	5	8	CADD	*****	BY	*****
1	4	7	DESIGN	*****	FILE	*****
				*****	SPECIFICATION	*****

OWNERSHIP LOCATION MAP

STATE	RIGHT OF WAY ID.	SHEET NO.	TOTAL SHEETS
MONTANA	STPS 515-1(2)2	2	11
PROJECT NUMBER 2132-02			
PLENTYWOOD - SOUTHWEST			

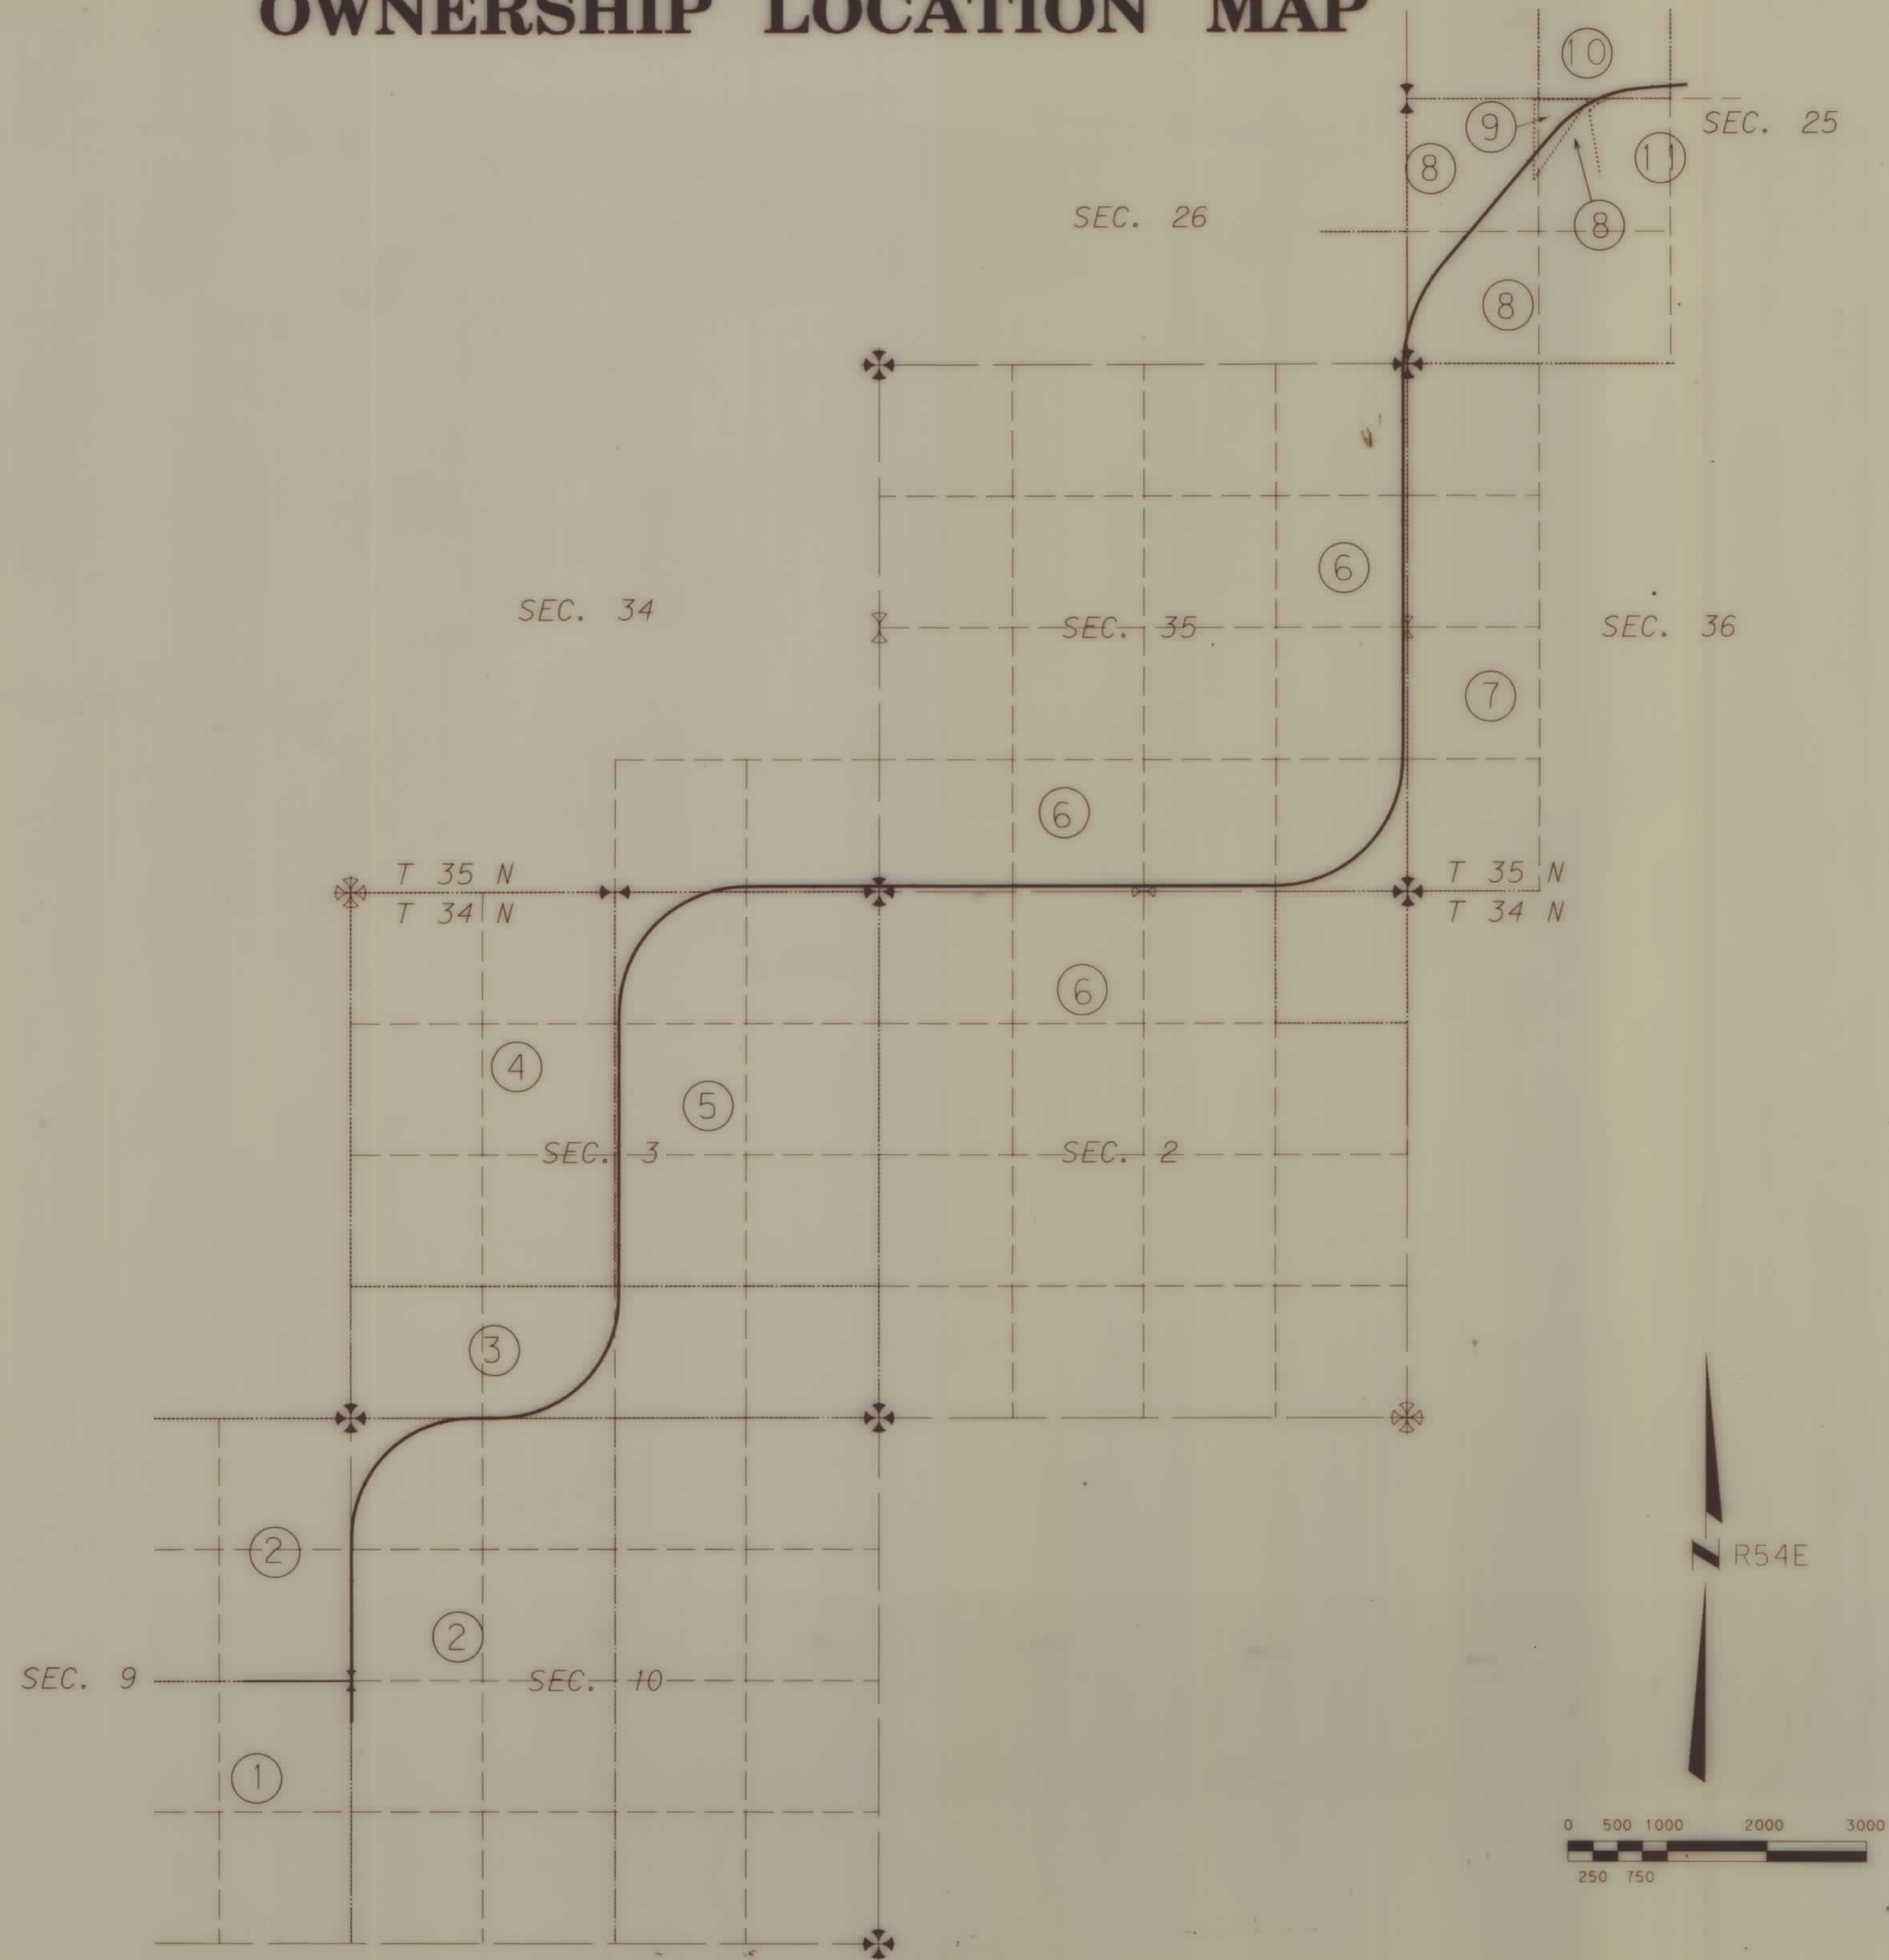


ARCHIVED
DRAWN 8-18-1992
FILENAME 5263-3.DWG

MONTANA DEPARTMENT
OF TRANSPORTATION

6 9
2 5 8
1 4 7
MONTANA
CADD

OWNERSHIP									
PARCEL	NAME	ADDRESS	TOTAL AREA	GROSS R/W AREA	EX. EASE. AREA	NET AREA	REMAINDER		EASE. AREA
							LEFT	RIGHT	
1	RIDENOUR RANCH COMPANY A MONTANA CORPORATION	433 1st AVENUE EAST PLENTYWOOD, MONTANA 59254		1.00 AC	0.39 AC	0.61 AC	160+		0.58 AC
2	LARRY W. BAIN	BOX 1153 PLENTYWOOD, MONTANA 59254	SEE SHEET 4						

STATE	RIGHT OF WAY ID.	SHEET NO.	TOTAL SHEETS
MONTANA	STPS 515 - 1 (2) 2	3	1
PROJECT NO. 2132-02			
PLENTYWOOD - SOUTHWEST			

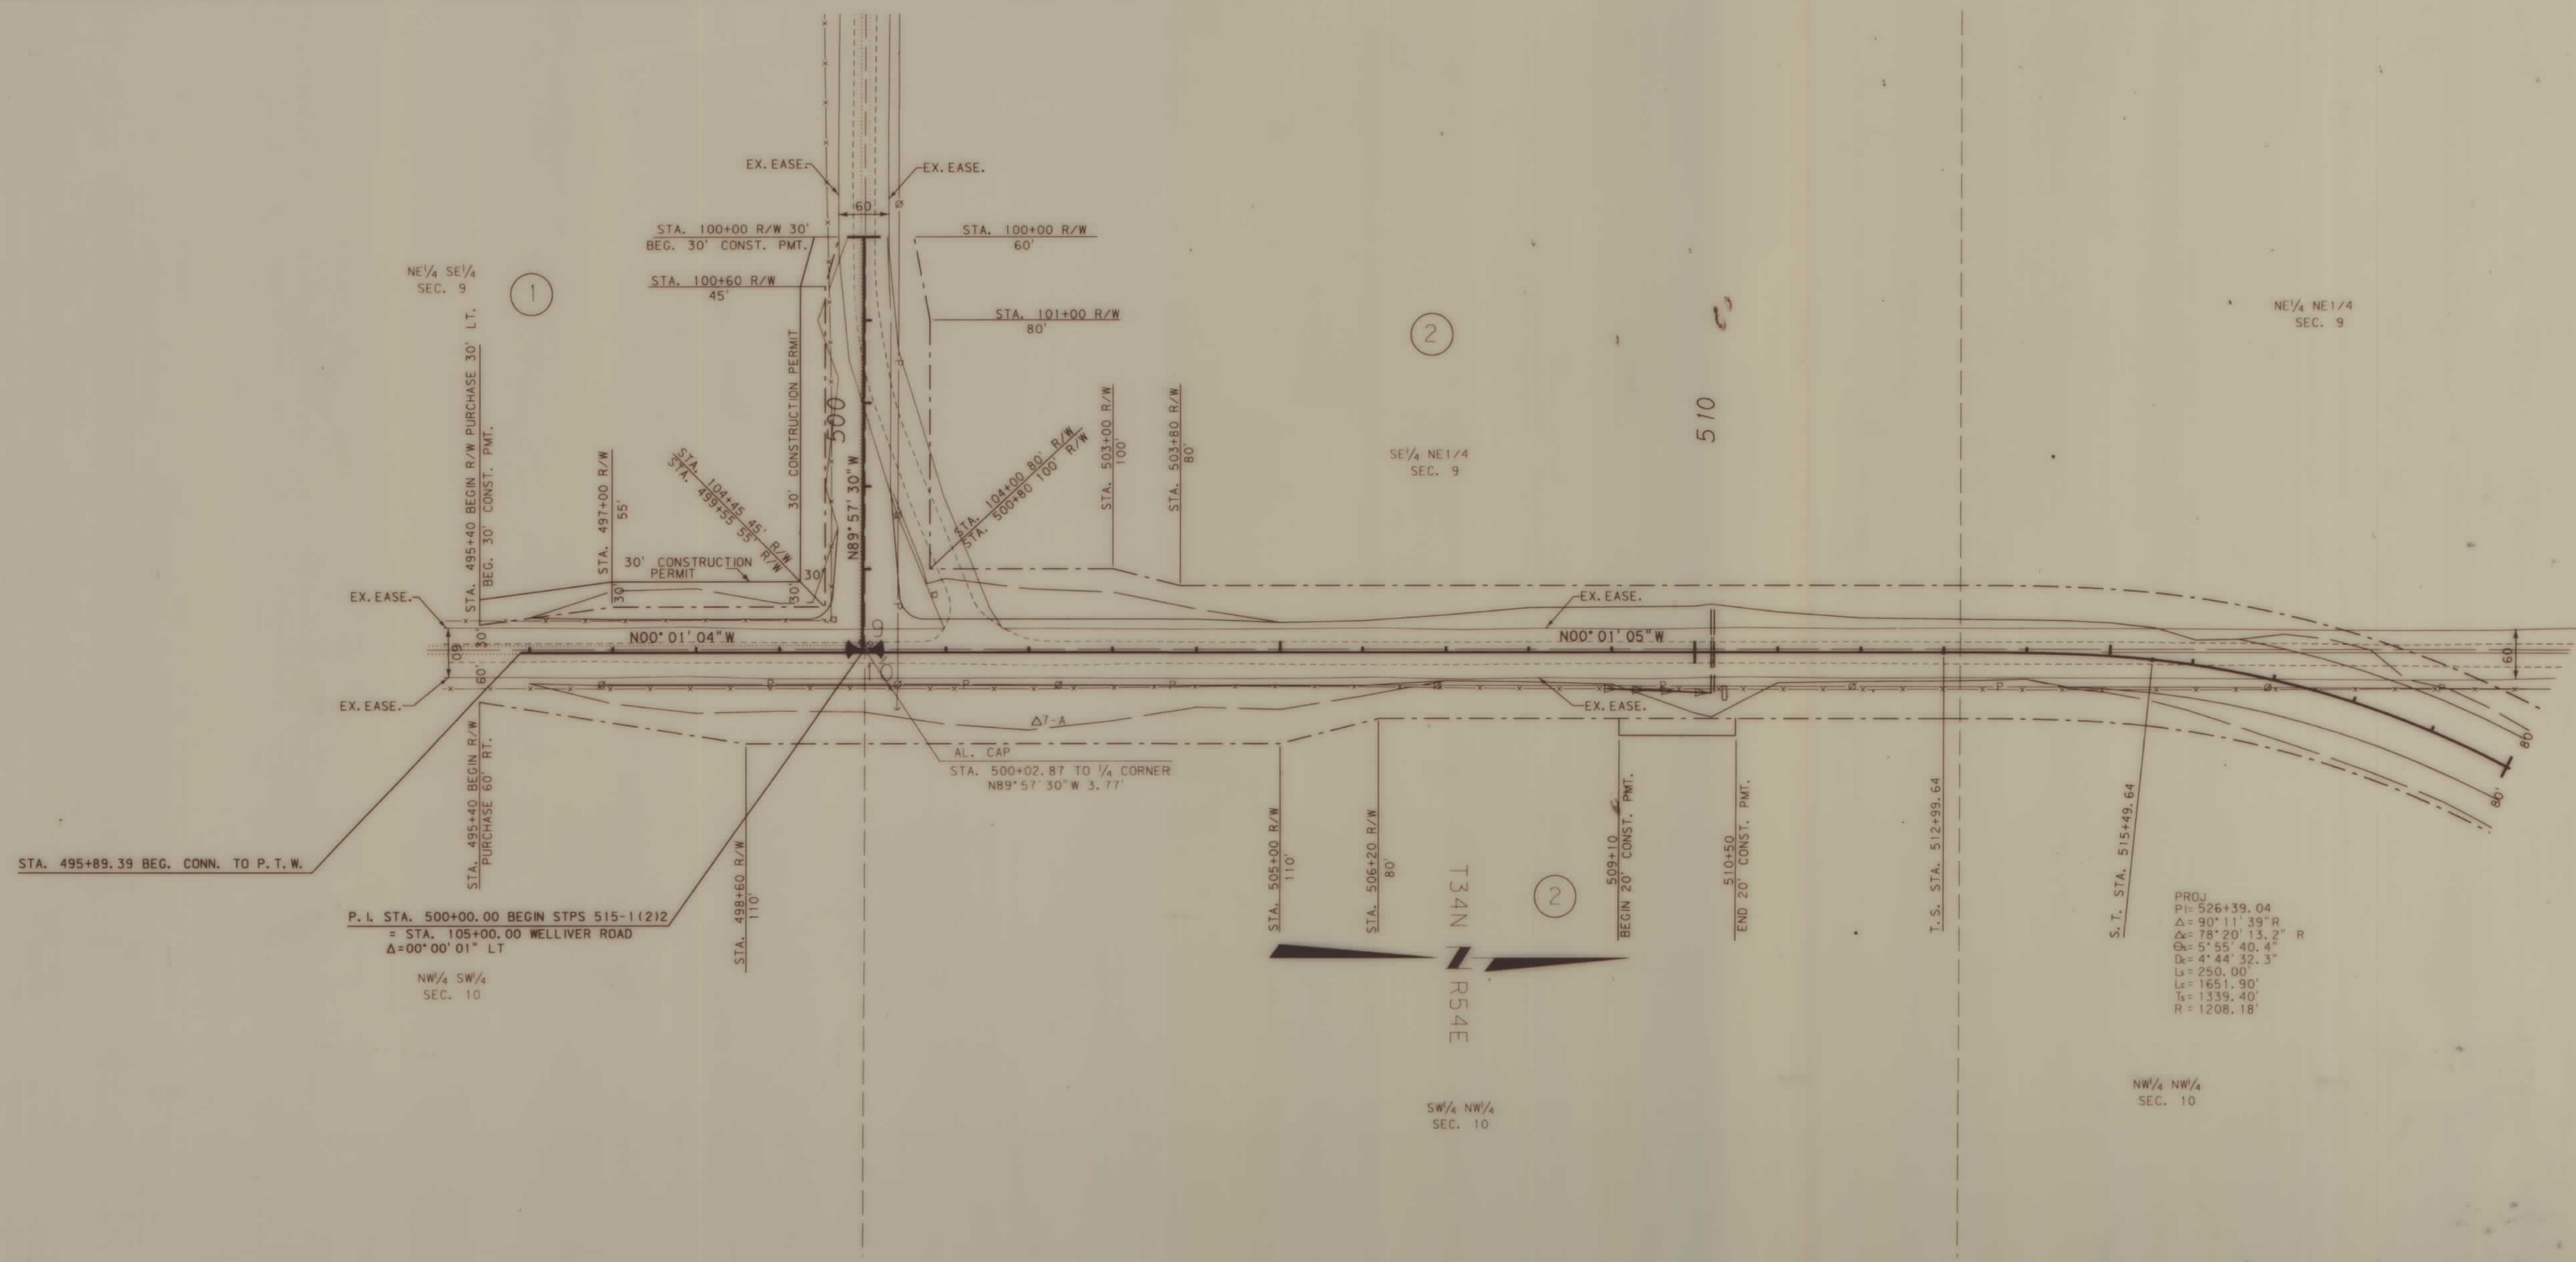

PROJ.
PI: 526+39.04
Δ = 90° 11' 39" R
Δ = 78° 20' 13.2" R
Δ = 5° 55' 40.4"
Δ = 4° 44' 32.3"
L = 250.00'
L = 1651.90'
L = 1339.40'
R = 1208.18'

BACKSLOPE LIMITS INCLUDE ROUNDING
CONSTRUCTION LIMITS:
CUT SECTION
TOE OF FILL
TOP OF CUT
BOTTOM BOTTOM

FHWA/DOT APPROVAL 1-26-95
MAP REVISED

STATE OF MONTANA
DEPARTMENT OF TRANSPORTATION
HIGHWAYS DIVISION
RIGHT OF WAY PLAN
SHERIDAN COUNTY
SCALE:
0 50' 100' 200' 300'

ARCHIVED
DRAWN 8-18-1983
FILENAME 9280-3.DGN


MONTANA DEPARTMENT
OF TRANSPORTATION

MONTANA
CADD

3	9
2	5
1	4
	7

OWNERSHIP										
PARCEL	NAME	ADDRESS	TOTAL AREA	GROSS R/W AREA	EX. EASE. AREA	NET AREA	REMAINDER		CONST. PMT. AREA	EASE. AREA
							LEFT	RIGHT		
2	LARRY W. BAIN	BOX 1153 PLENTYWOOD, MONTANA 59254	360+ Ac	16.19 Ac	4.36 Ac	11.83 Ac	160+ Ac	187.62 Ac	0.31 Ac	
3	FORT PECK AGENCY	POPLAR, MONTANA	SEE SHEET			5				

STATE	RIGHT OF WAY ID.	SHEET NO.	TOTAL SHEET
MONTANA	STPS 515 - 1 (2) 2	4	11
PROJECT NO. 2132-02			
PLENTYWOOD - SOUTHWEST			

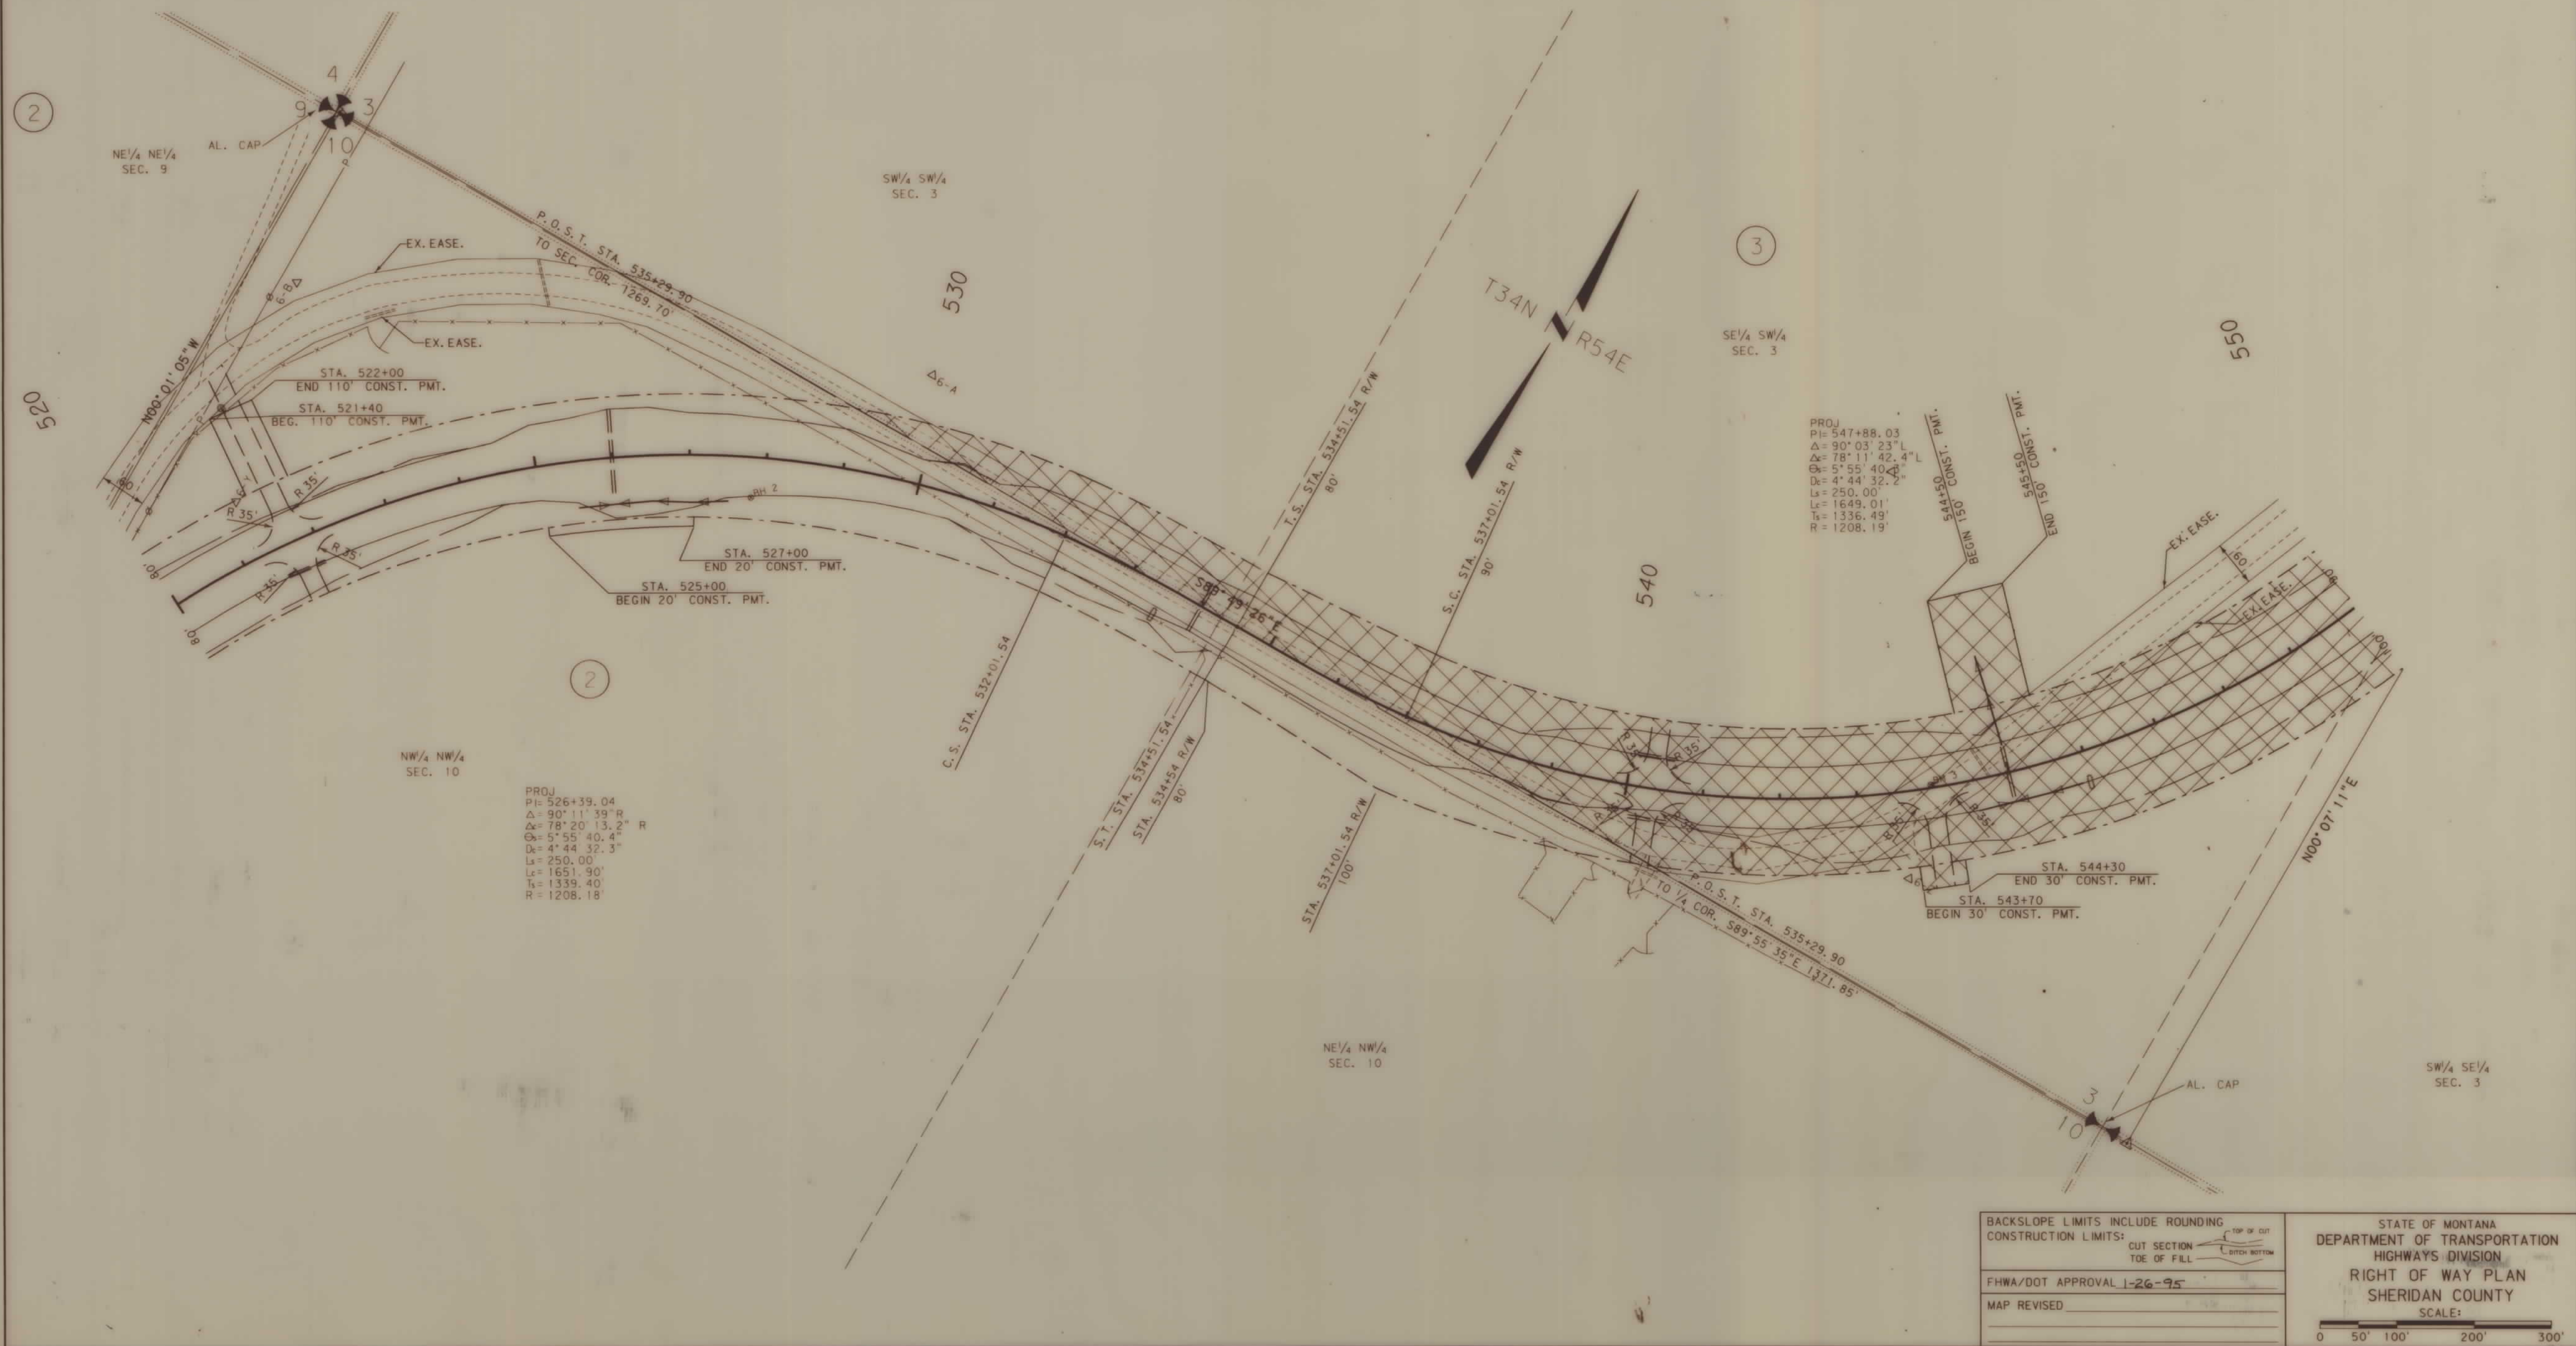


PLENTYWOOD - SOUTHWEST



MONTANA DEPARTMENT
OF TRANSPORTATION




STATE OF MONTANA
DEPARTMENT OF TRANSPORTATION
HIGHWAYS DIVISION
RIGHT OF WAY PLAN
SHERIDAN COUNTY

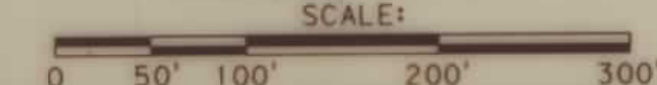


STATE	RIGHT OF WAY ID.	SHEET	TOTAL
		NO.	SHEETS
MONTANA	STPS 515 - 1 (2) 2	6	11
PROJECT NO. 2132-02			

PLENTYWOOD - SOUTHWEST

OWNERSHIP										
PARCEL	NAME	ADDRESS	TOTAL AREA	GROSS R/W AREA	EX. EASE. AREA	NET AREA	REMAINDER		CONST. PMT. AREA	EASE. AREA
							LEFT	RIGHT		
4	LARRY W. BAIN	P. O. BOX 1153 PLENTYWOOD, MONTANA 59254		2.88 Ac	2.05 Ac	0.83 Ac	160+	————		
5	PAUL RICHARD & RAE LYNN McCARTY	P. O. BOX 284 PLENTYWOOD, MONTANA 59254	SEE	SHEET	7					
6	McCARTY FARMS INC.	214 NORTH POPLAR PLENTYWOOD, MONTANA 59254	SEE	SHEET	10					
2 & 4	LARRY W. BAIN	P. O. BOX 1153 PLENTYWOOD, MONTANA 59254		19.07 Ac	6.41 Ac	12.66 Ac			0.31 Ac	

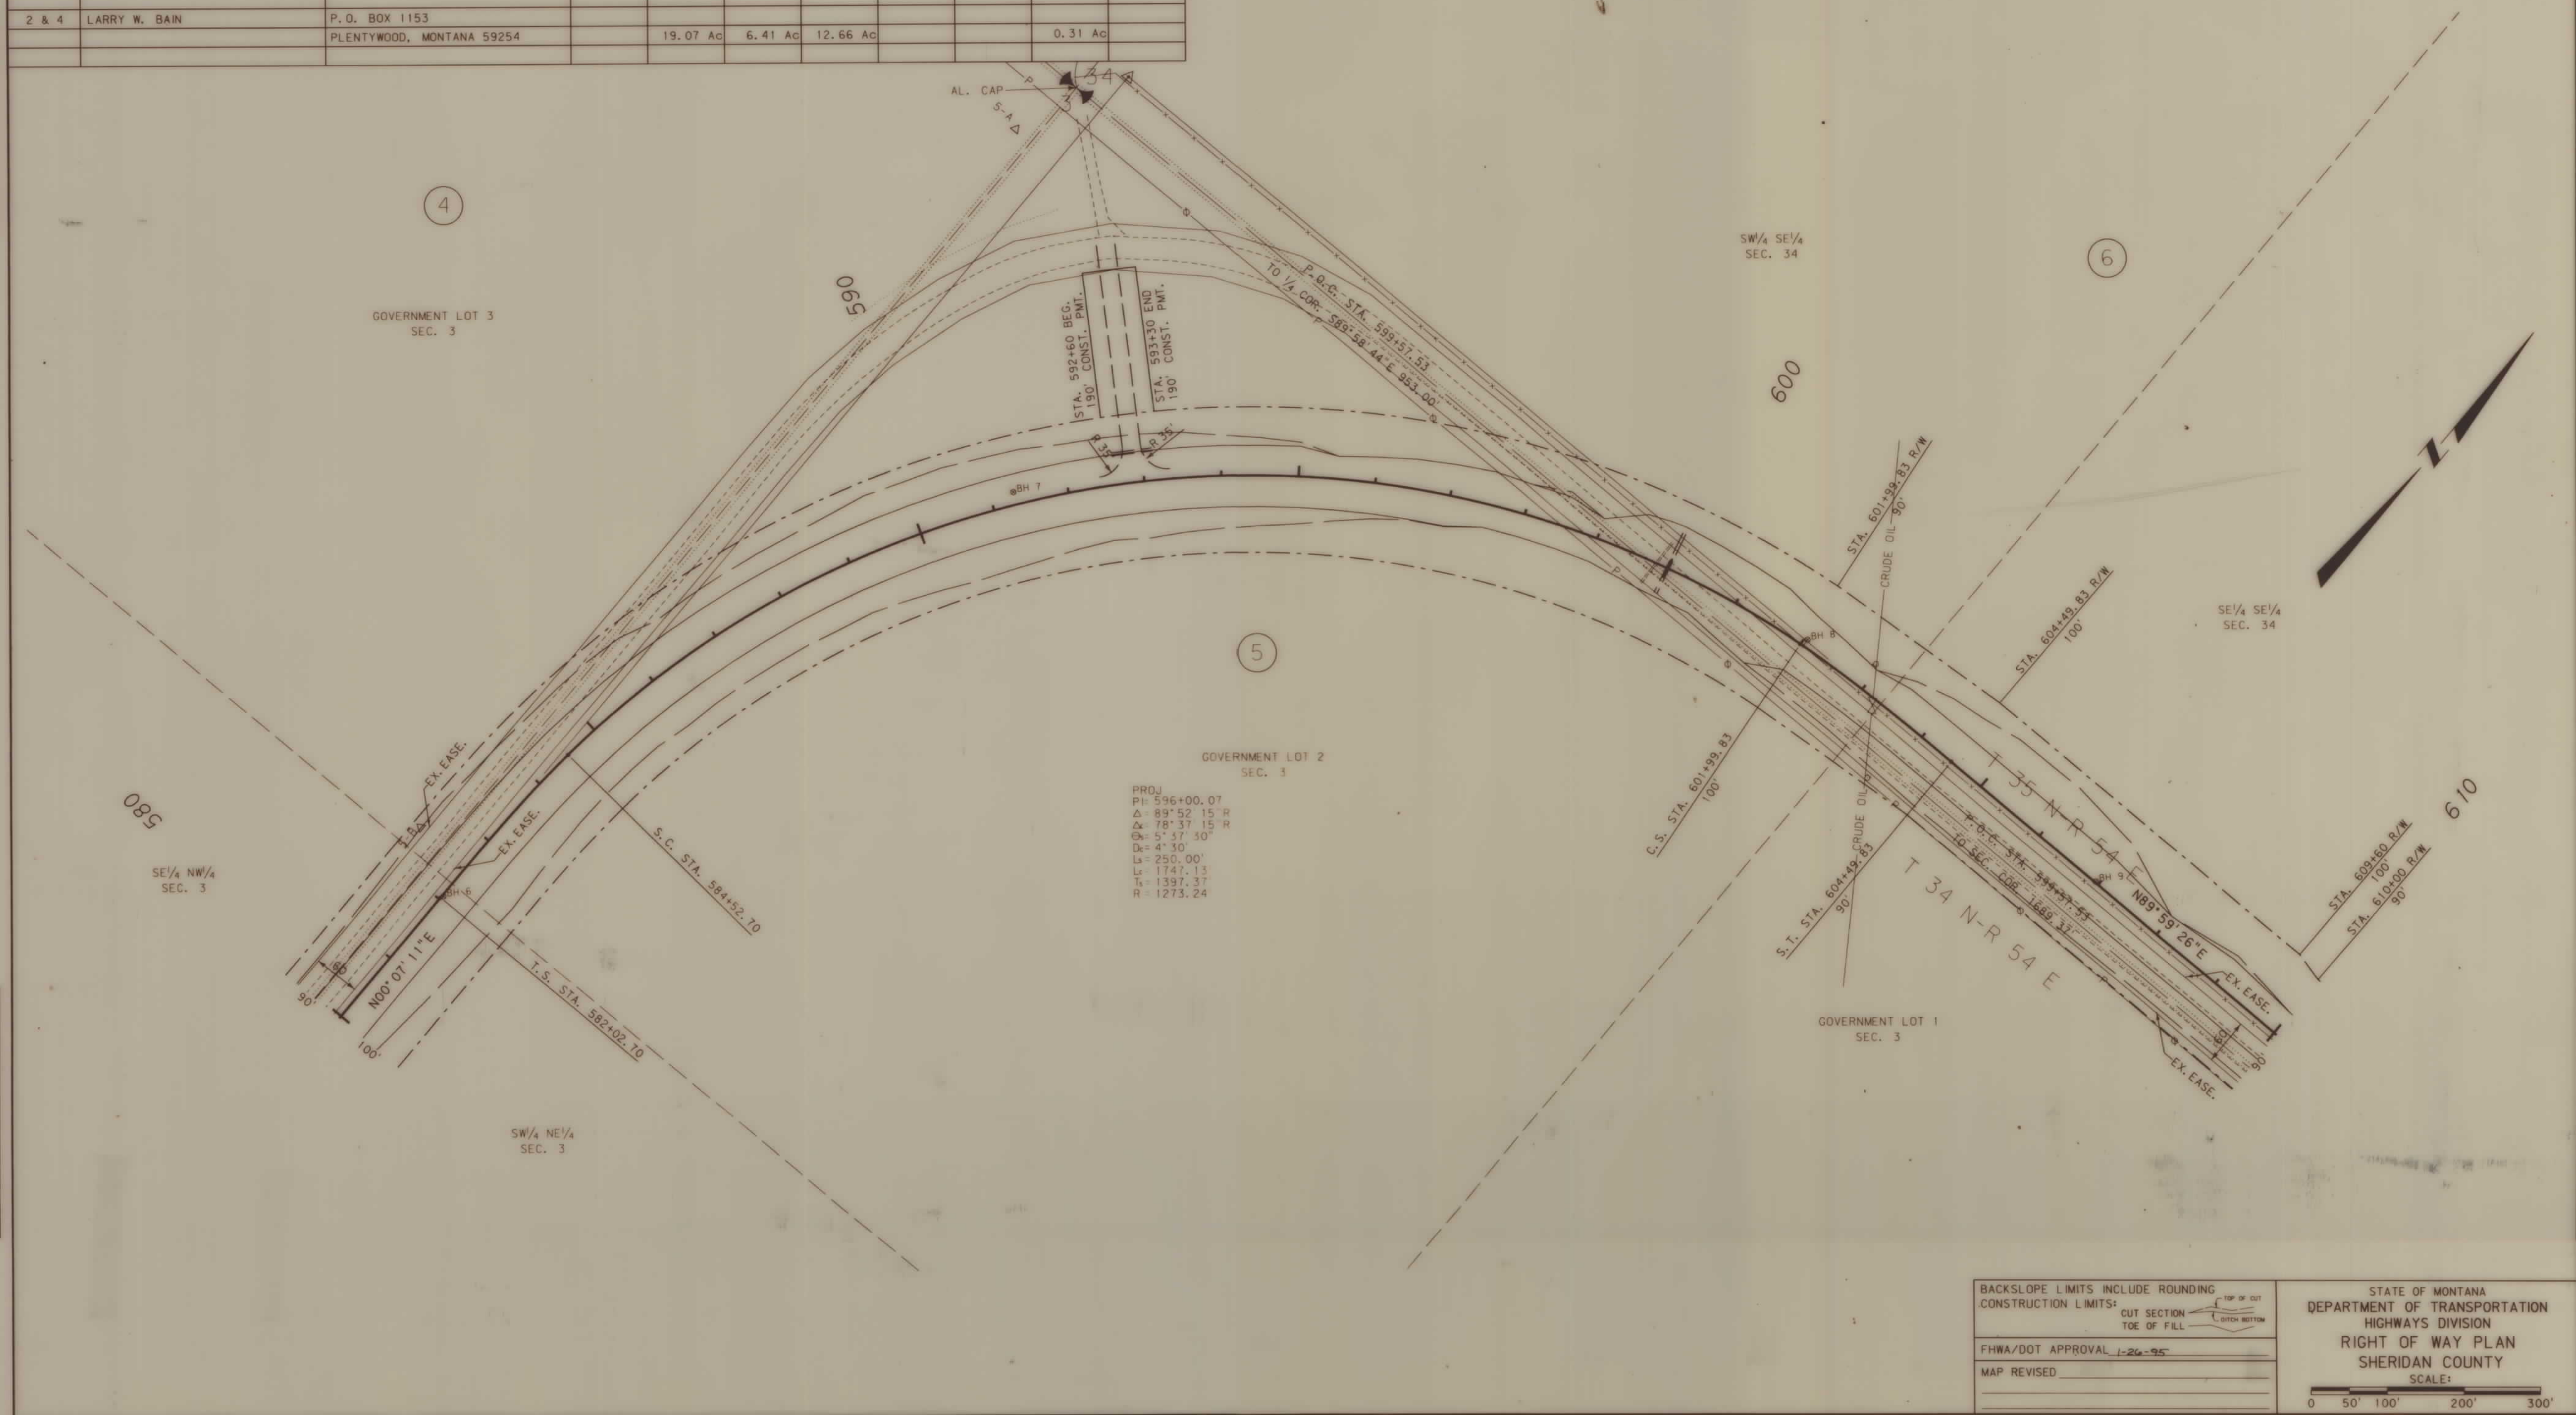

STATE	RIGHT OF WAY ID.	SHEET	TOTAL
		NO.	SHEETS
MONTANA	STPS 515 - 1 (2) 2	7	11
PROJECT NO. 2132-02			
PLENTYWOOD - SOUTHWEST			

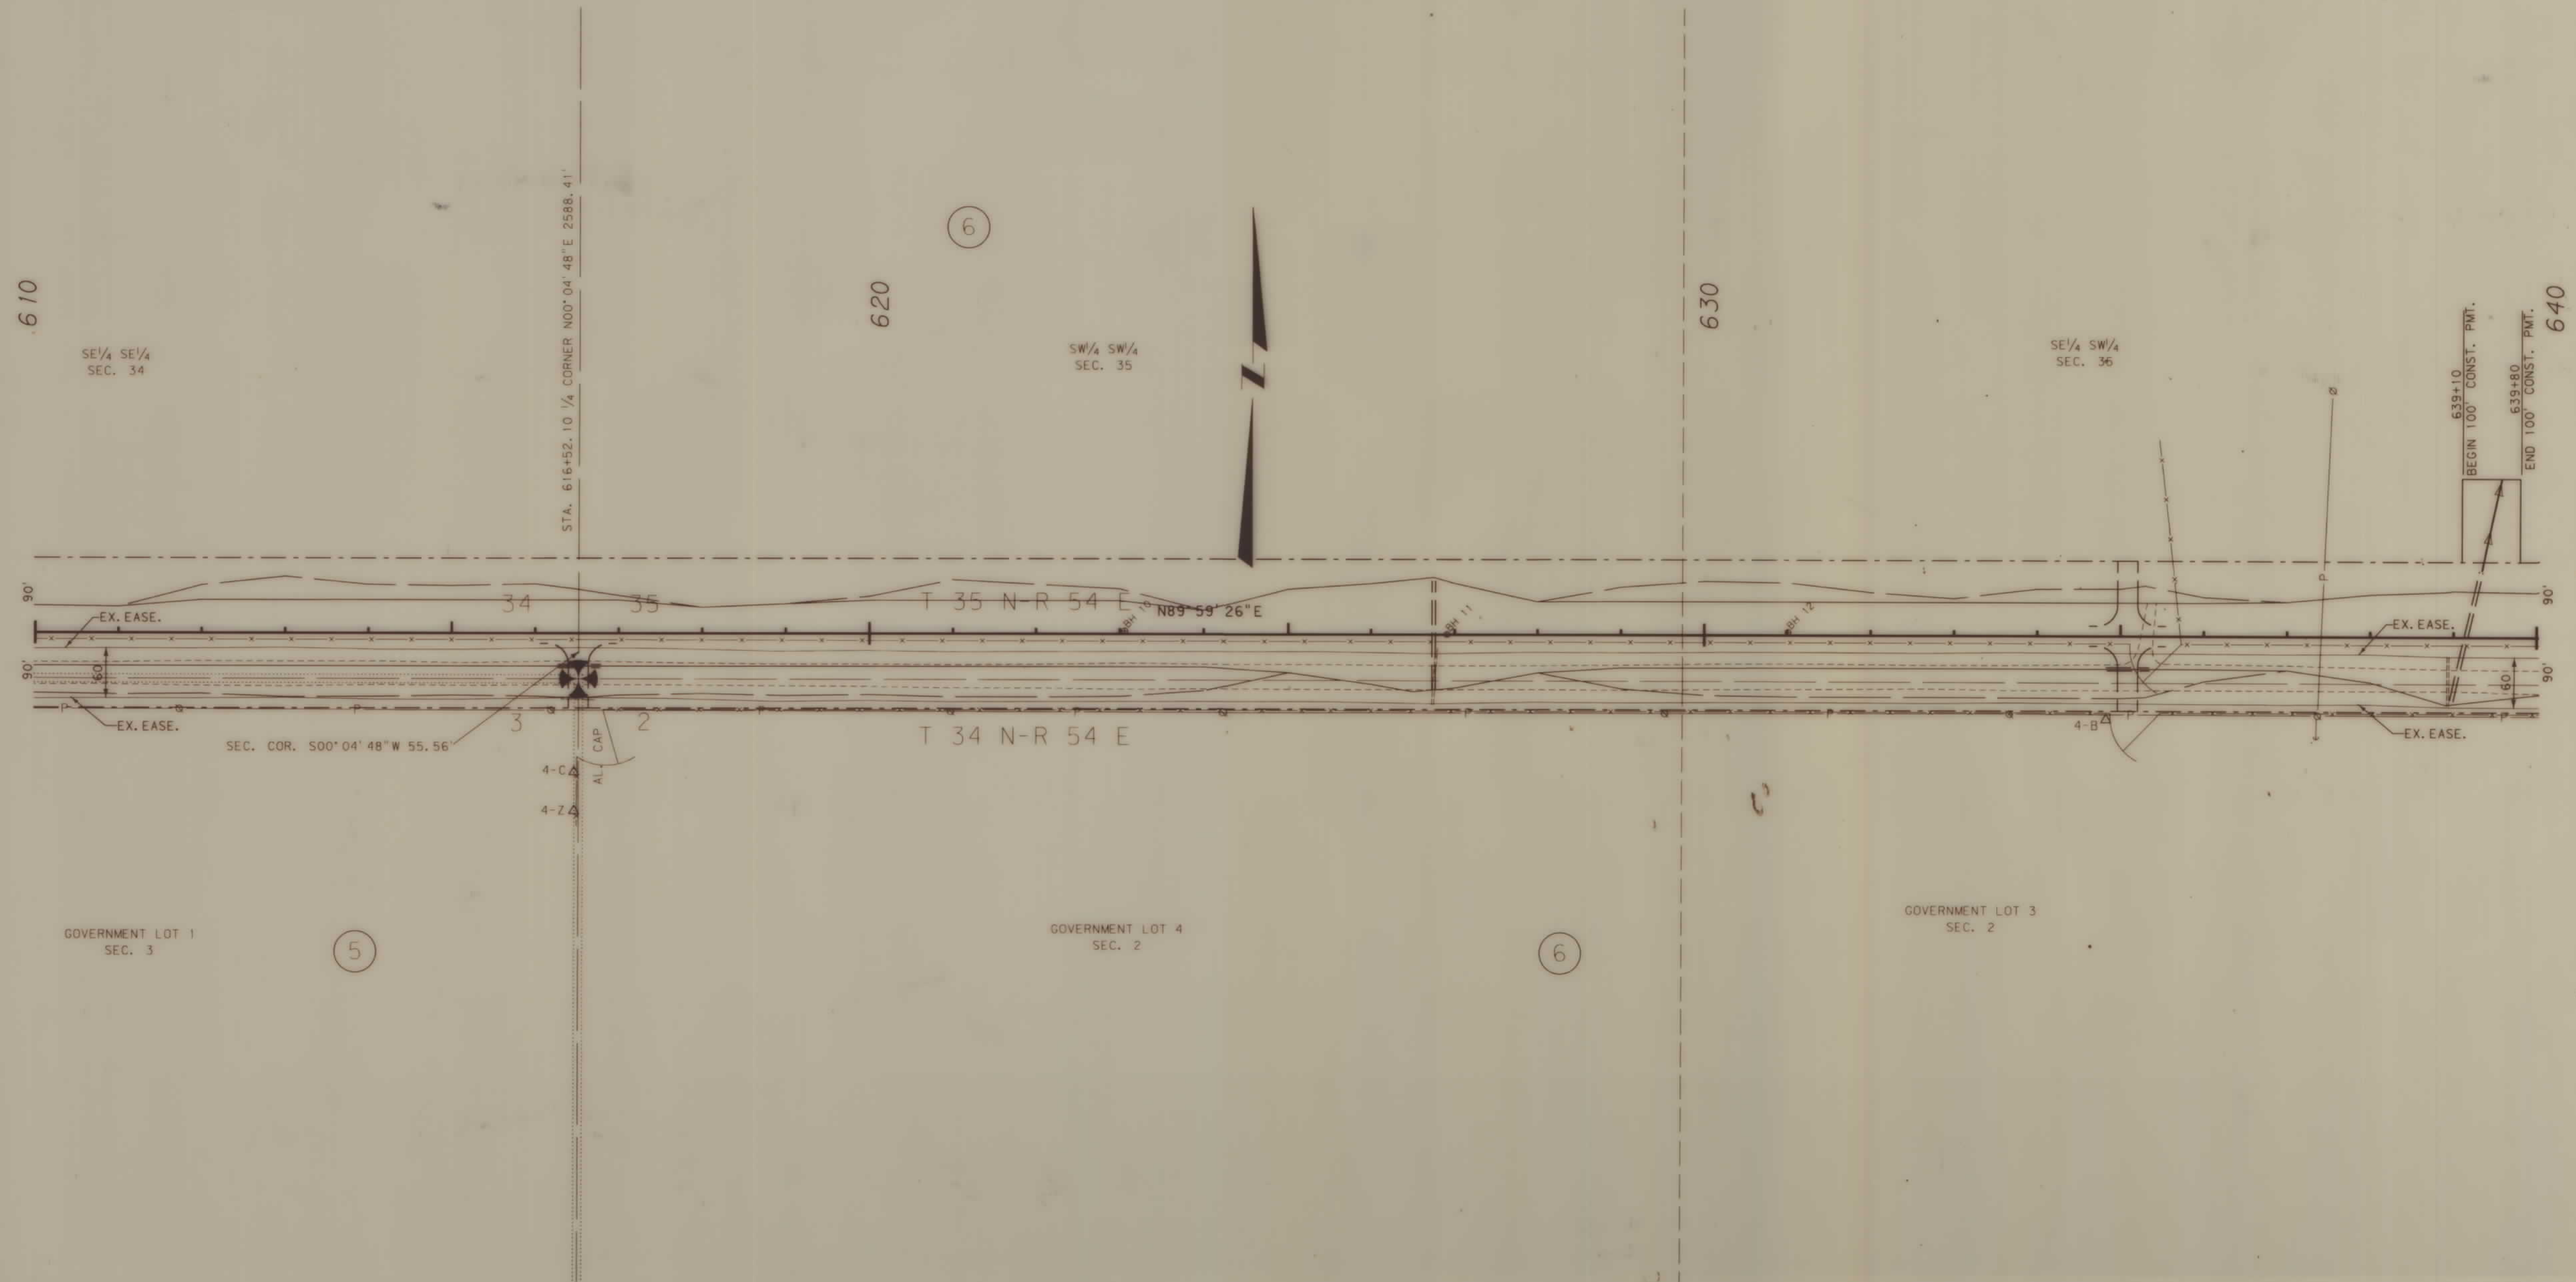

3	6	9
2		8
1	4	7

MONTANA
CADD

BACKSLOPE LIMITS INCLUDE ROUNDING
CONSTRUCTION LIMITS:

CUT SECTION 
TOE OF FILL 


FHWA/DOT APPROVAL 1-26-95

MAP REVISED _____

STATE OF MONTANA
DEPARTMENT OF TRANSPORTATION
HIGHWAYS DIVISION
RIGHT OF WAY PLAN
SHERIDAN COUNTY
SCALE:




ARCHIVED
DRAWN 8-11-1993
FILENAME 9235-3.DWG

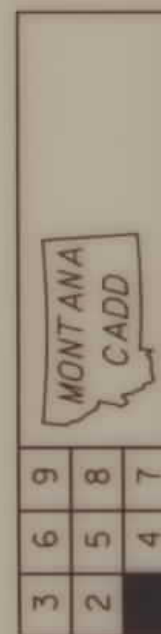

OWNERSHIP										
PARCEL	NAME	ADDRESS	TOTAL AREA	GROSS R/W AREA	EX. EASE. AREA	NET AREA	REMAINDER		CONST. PMT. AREA	EASE. AREA
							LEFT	RIGHT		
6	McCARTY FARMS, A CORPORATION	214 NORTH POPLAR PLENTYWOOD, MONTANA 59254	SEE	SHEET	10					
7	STATE OF MONTANA (DEPT. OF STATE LANDS)		SEE	SHEET	10					

STATE	RIGHT OF WAY ID.	SHEET NO.	TOTAL SHEETS
MONTANA	STPS 515 - 1 (2) 2	9	11
PROJECT NO. 2132-02			
PLENTYWOOD - SOUTHWEST			

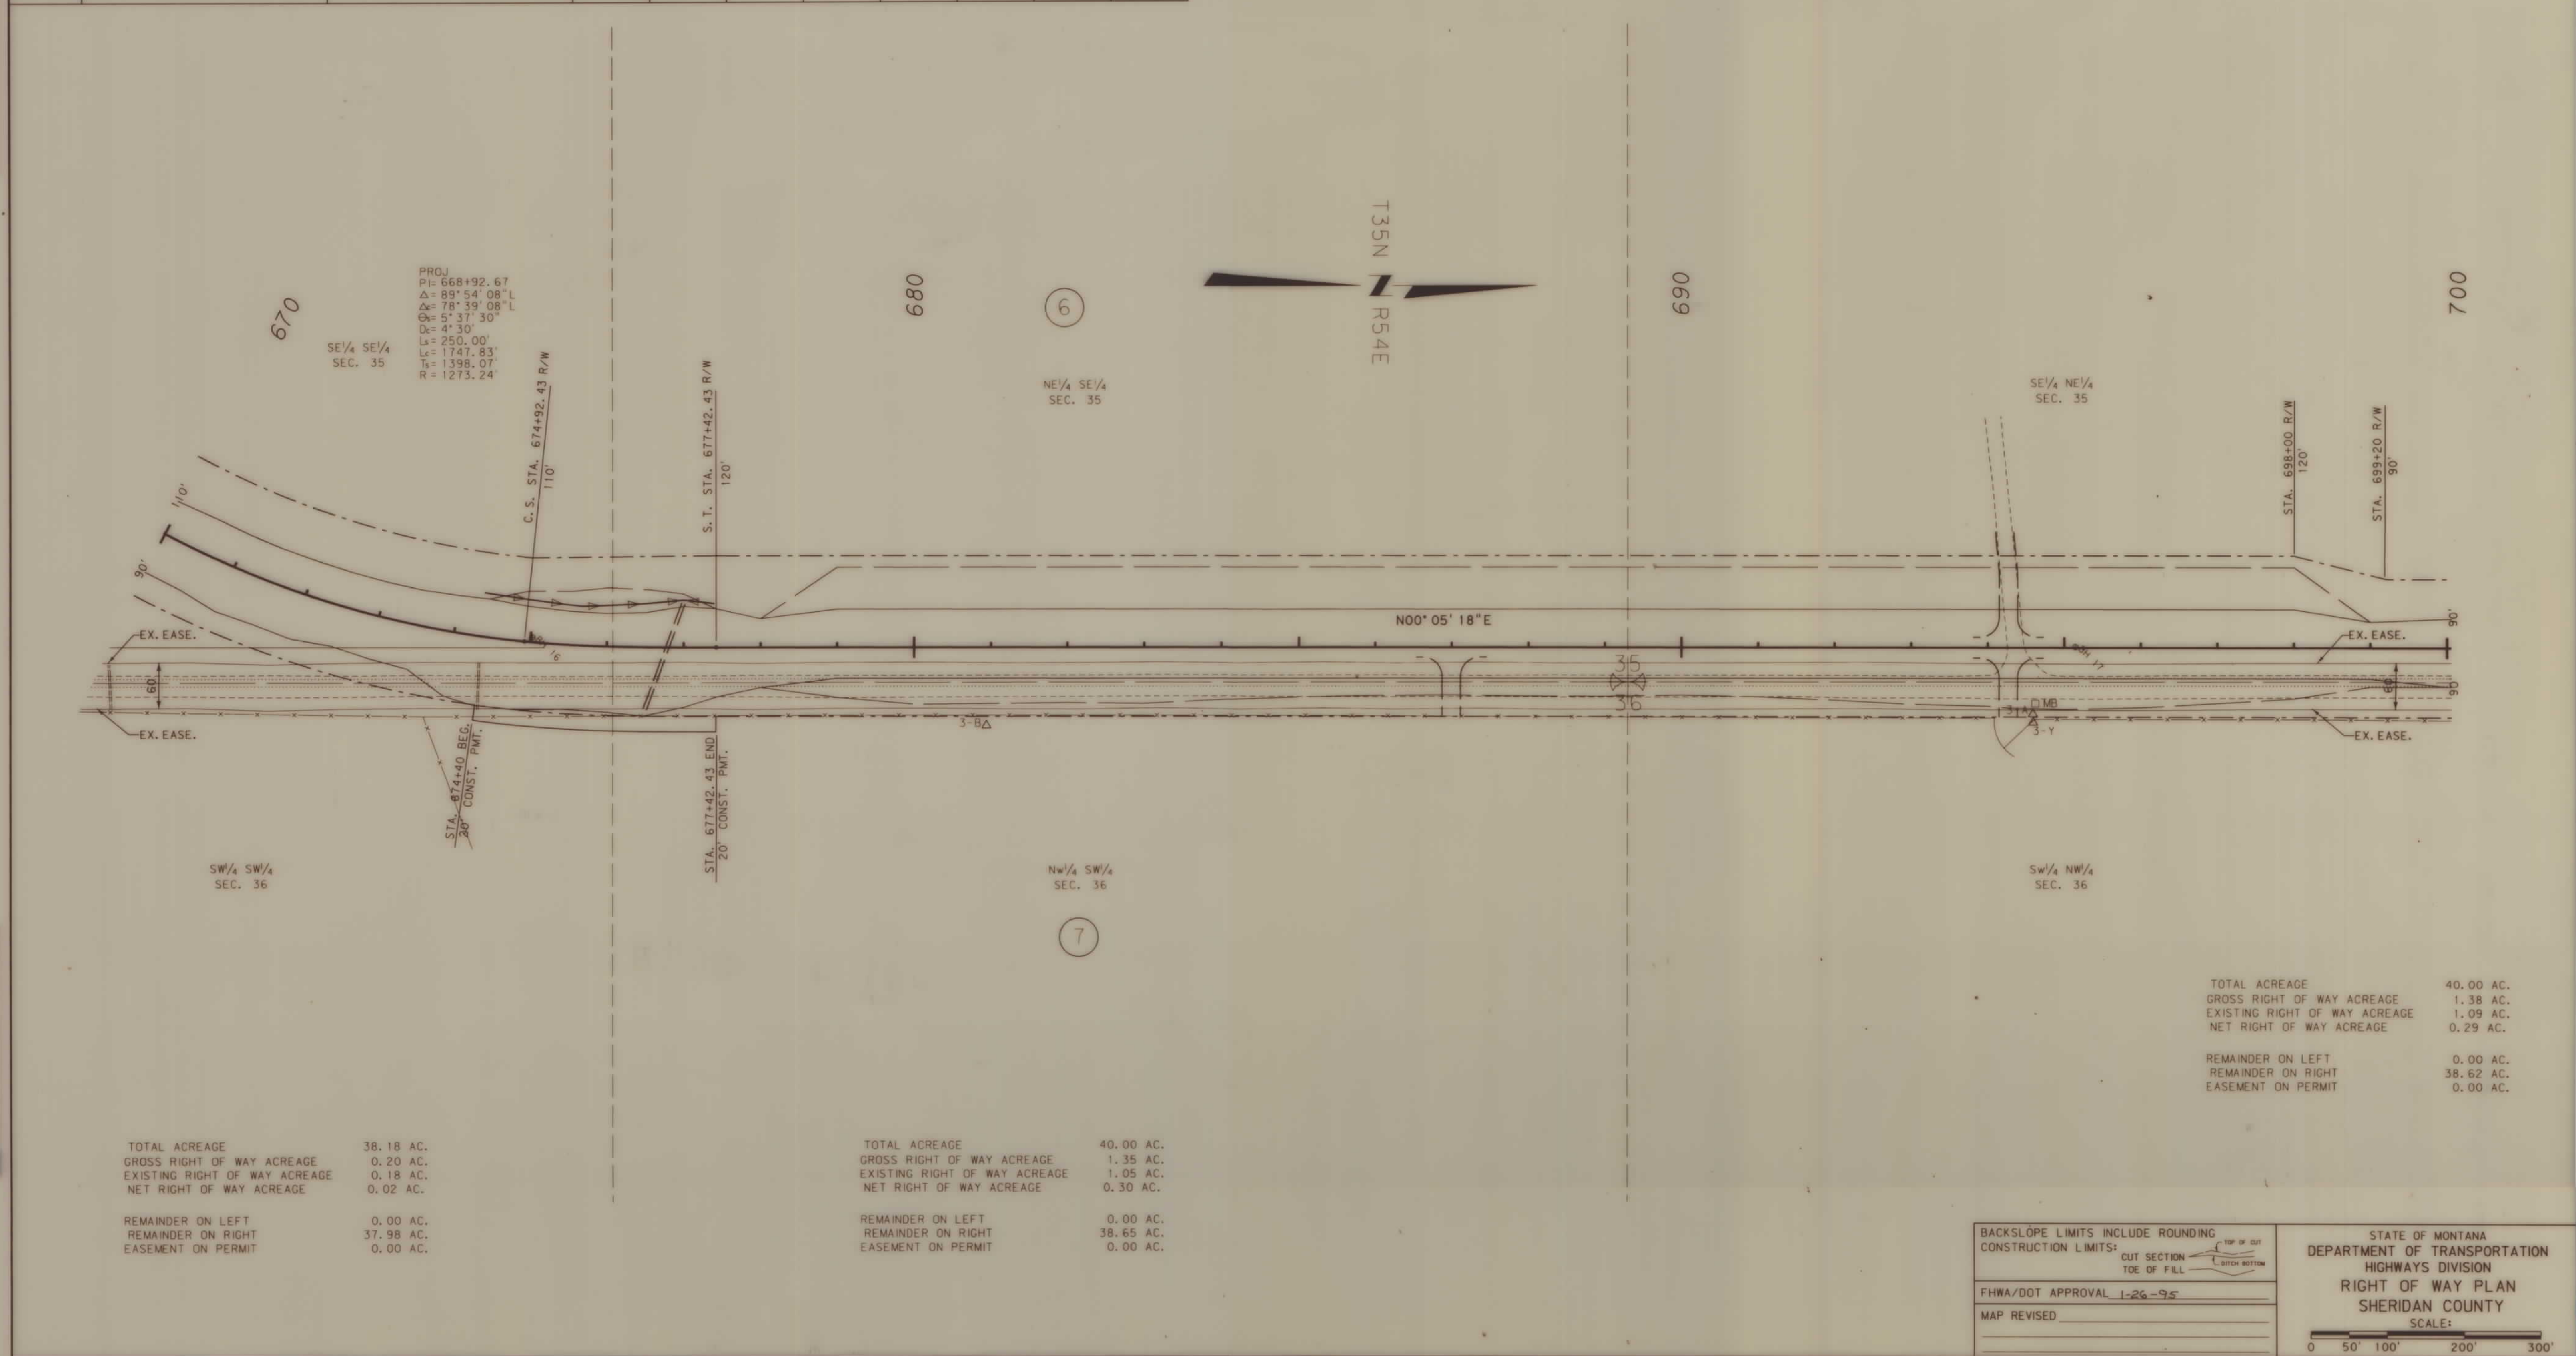

TOTAL ACREAGE 38.18 AC.
GROSS RIGHT OF WAY ACREAGE 0.20 AC.
EXISTING RIGHT OF WAY ACREAGE 0.18 AC.
NET RIGHT OF WAY ACREAGE 0.02 AC.

REMAINDER ON LEFT 0.00 AC.
REMAINDER ON RIGHT 37.98 AC.
EASEMENT ON PERMIT 0.00 AC.

TOTAL ACREAGE 40.00 AC.
GROSS RIGHT OF WAY ACREAGE 1.35 AC.
EXISTING RIGHT OF WAY ACREAGE 1.05 AC.
NET RIGHT OF WAY ACREAGE 0.30 AC.

REMAINDER ON LEFT 0.00 AC.
REMAINDER ON RIGHT 38.65 AC.
EASEMENT ON PERMIT 0.00 AC.

TOTAL ACREAGE 40.00 AC.
GROSS RIGHT OF WAY ACREAGE 1.38 AC.
EXISTING RIGHT OF WAY ACREAGE 1.09 AC.
NET RIGHT OF WAY ACREAGE 0.29 AC.

REMAINDER ON LEFT 0.00 AC.
REMAINDER ON RIGHT 38.62 AC.
EASEMENT ON PERMIT 0.00 AC.

BACKSLOPE LIMITS INCLUDE ROUNDING
CONSTRUCTION LIMITS:
CUT SECTION
TOE OF FILL
TOE OF CUT
TOE OF DITCH


FHWA/DOT APPROVAL 1-26-95
MAP REVISED

STATE OF MONTANA
DEPARTMENT OF TRANSPORTATION
HIGHWAYS DIVISION
RIGHT OF WAY PLAN
SHERIDAN COUNTY
SCALE:
0 50' 100' 200' 300'

OWNERSHIP										
PARCEL	NAME	ADDRESS	TOTAL AREA	GROSS R/W AREA	EX. EASE. AREA	NET AREA	REMAINDER		CONST. PMT. AREA	EASE. AREA
							LEFT	RIGHT		
6	McCARTY FARMS, A CORPORATION	214 NORTH POPLAR PLENTYWOOD, MONTANA 59254		47.02 Ac	10.13 Ac	36.89 Ac	160+	160+	0.16 Ac	0.65*
7	STATE OF MONTANA (DEPT. OF STATE LANDS)	GLASGOW UNIT - DSL RR-1-4212 GLASGOW, MONTANA 59230		4.33 Ac	3.42 Ac	0.91 Ac		160+	0.14 Ac	
8	W. D. NEVILLE	1478 WEST SAN BRUNO FRESNO, CALIFORNIA 93711	SEE SHEET		11					

* OBTAIN ACCESS EASEMENT IN NAME OF WALT ARION

STATE	RIGHT OF WAY ID.	SHEET NO.	TOTAL SHEETS
MONTANA	STPS 515 - 1 (2) 2	10	11
PROJECT NO. 2132-02			
PLENTYWOOD - SOUTHWEST			

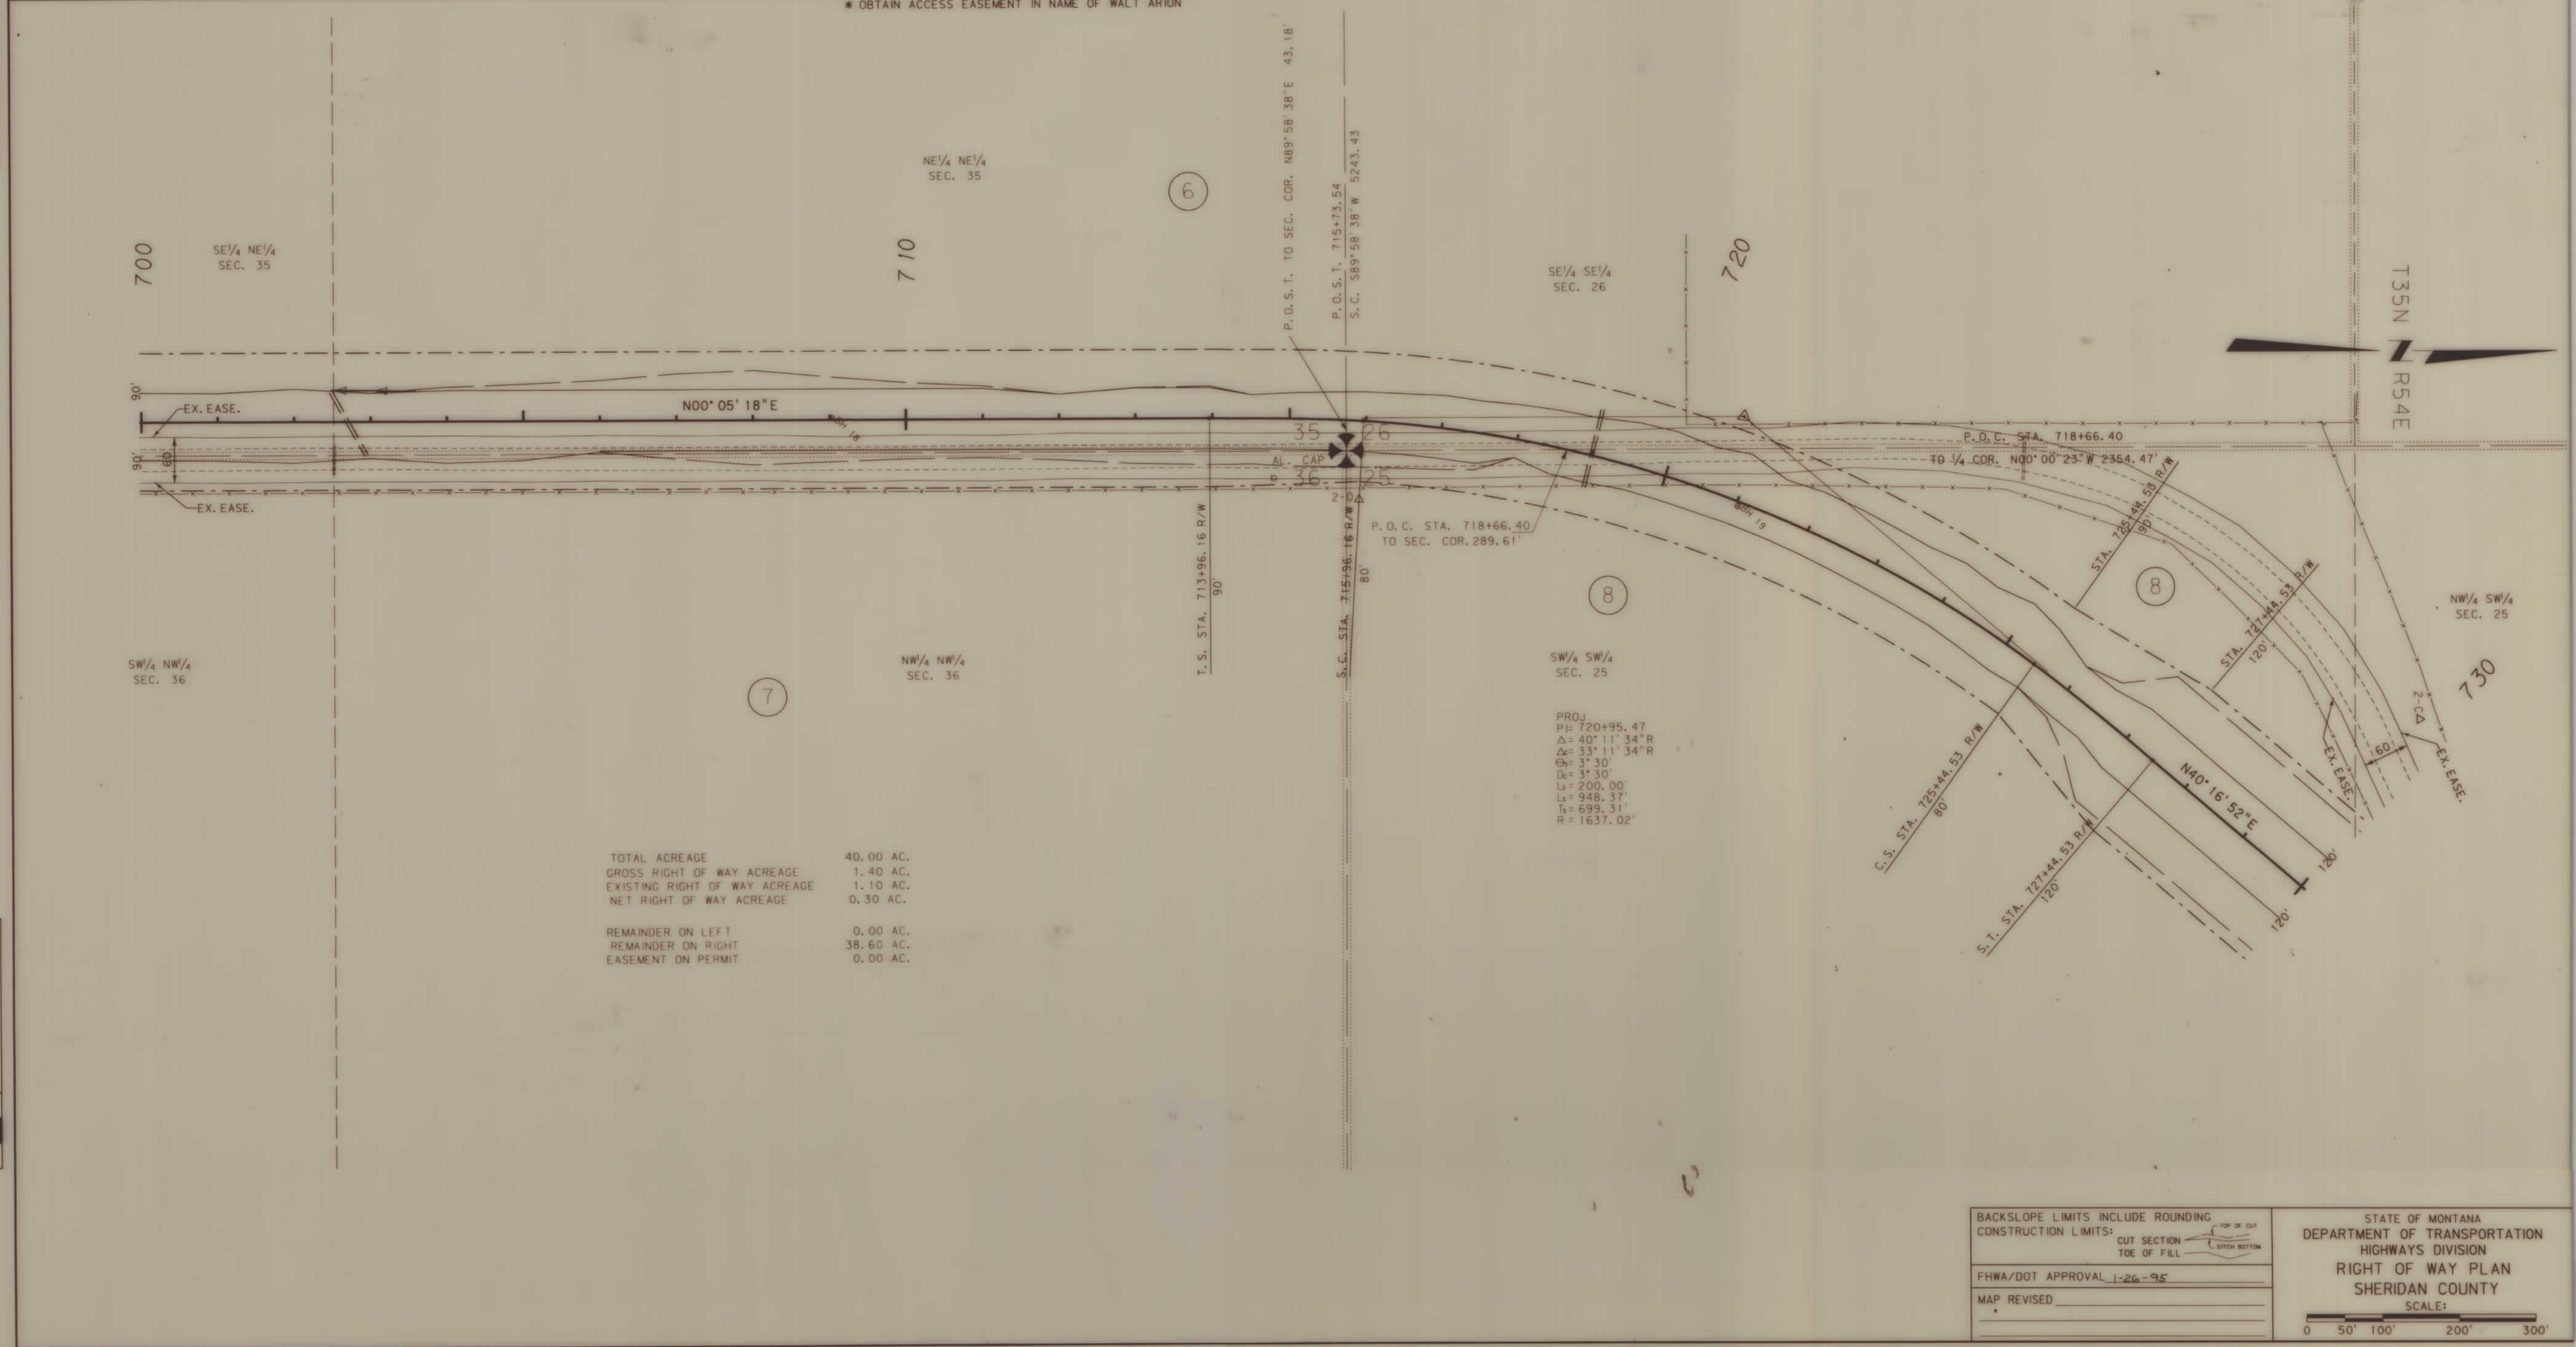

BACKSLOPE LIMITS INCLUDE ROUNDING
CONSTRUCTION LIMITS:
CUT SECTION
TOE OF FILL
TOE OF CUT
DITCH BOTTOM

FHWA/DOT APPROVAL 1-26-95

MAP REVISED

STATE OF MONTANA
DEPARTMENT OF TRANSPORTATION
HIGHWAYS DIVISION
RIGHT OF WAY PLAN
SHERIDAN COUNTY
SCALE:
0 50' 100' 200' 300'

ARCHIVED
DRAWN 8-18-1993
FILENAME 9306-3.DWG


MONTANA DEPARTMENT
OF TRANSPORTATION

MONTANA
CADD

3 6 9
2 5 8
1 4

OWNERSHIP										
PARCEL	NAME	ADDRESS	TOTAL AREA	GROSS R/W AREA	EX. EASE. AREA	NET AREA	REMAINDER		CONST. PMT. AREA	EASE. AREA
							LEFT	RIGHT		
8	WILLIAM D. NEVILLE	1478 WEST SAN BRUNO FRESNO, CALIFORNIA 93711		11.54 Ac	1.90 Ac	9.64 Ac	33.93 Ac	160+ Ac	_____	_____
9	SHERIDAN COUNTY AND CITY OF PLENTYWOOD		5.00 Ac	2.84 Ac	0.17 Ac	2.67 Ac	1.81 Ac	0.35 Ac	_____	_____
									_____	_____
10	MIKE F. MICHELS	401 N. POPULAR PLENTYWOOD, MONTANA 59254	40.00 Ac	1.76 Ac	0.72 Ac	1.04 Ac	37.80 Ac	0.44 Ac	_____	_____
11	SHERIDAN COUNTY AND CITY OF PLENTYWOOD		34.20 Ac	0.26 Ac	0.02 Ac	0.24 Ac	_____	33.94 Ac		
									_____	_____
									_____	_____
9 & 11	SHERIDAN COUNTY AND CITY OF PLENTYWOOD			3.10 Ac	0.19 Ac	2.91 Ac	_____	_____	_____	_____

STATE	RIGHT OF WAY ID.	SHEET NO.	TOTAL SHEETS
MONTANA	STPS 515 - 1.(2) 2	11	11
PROJECT NO. 2132-02			
PLENTYWOOD - SOUTHWEST			

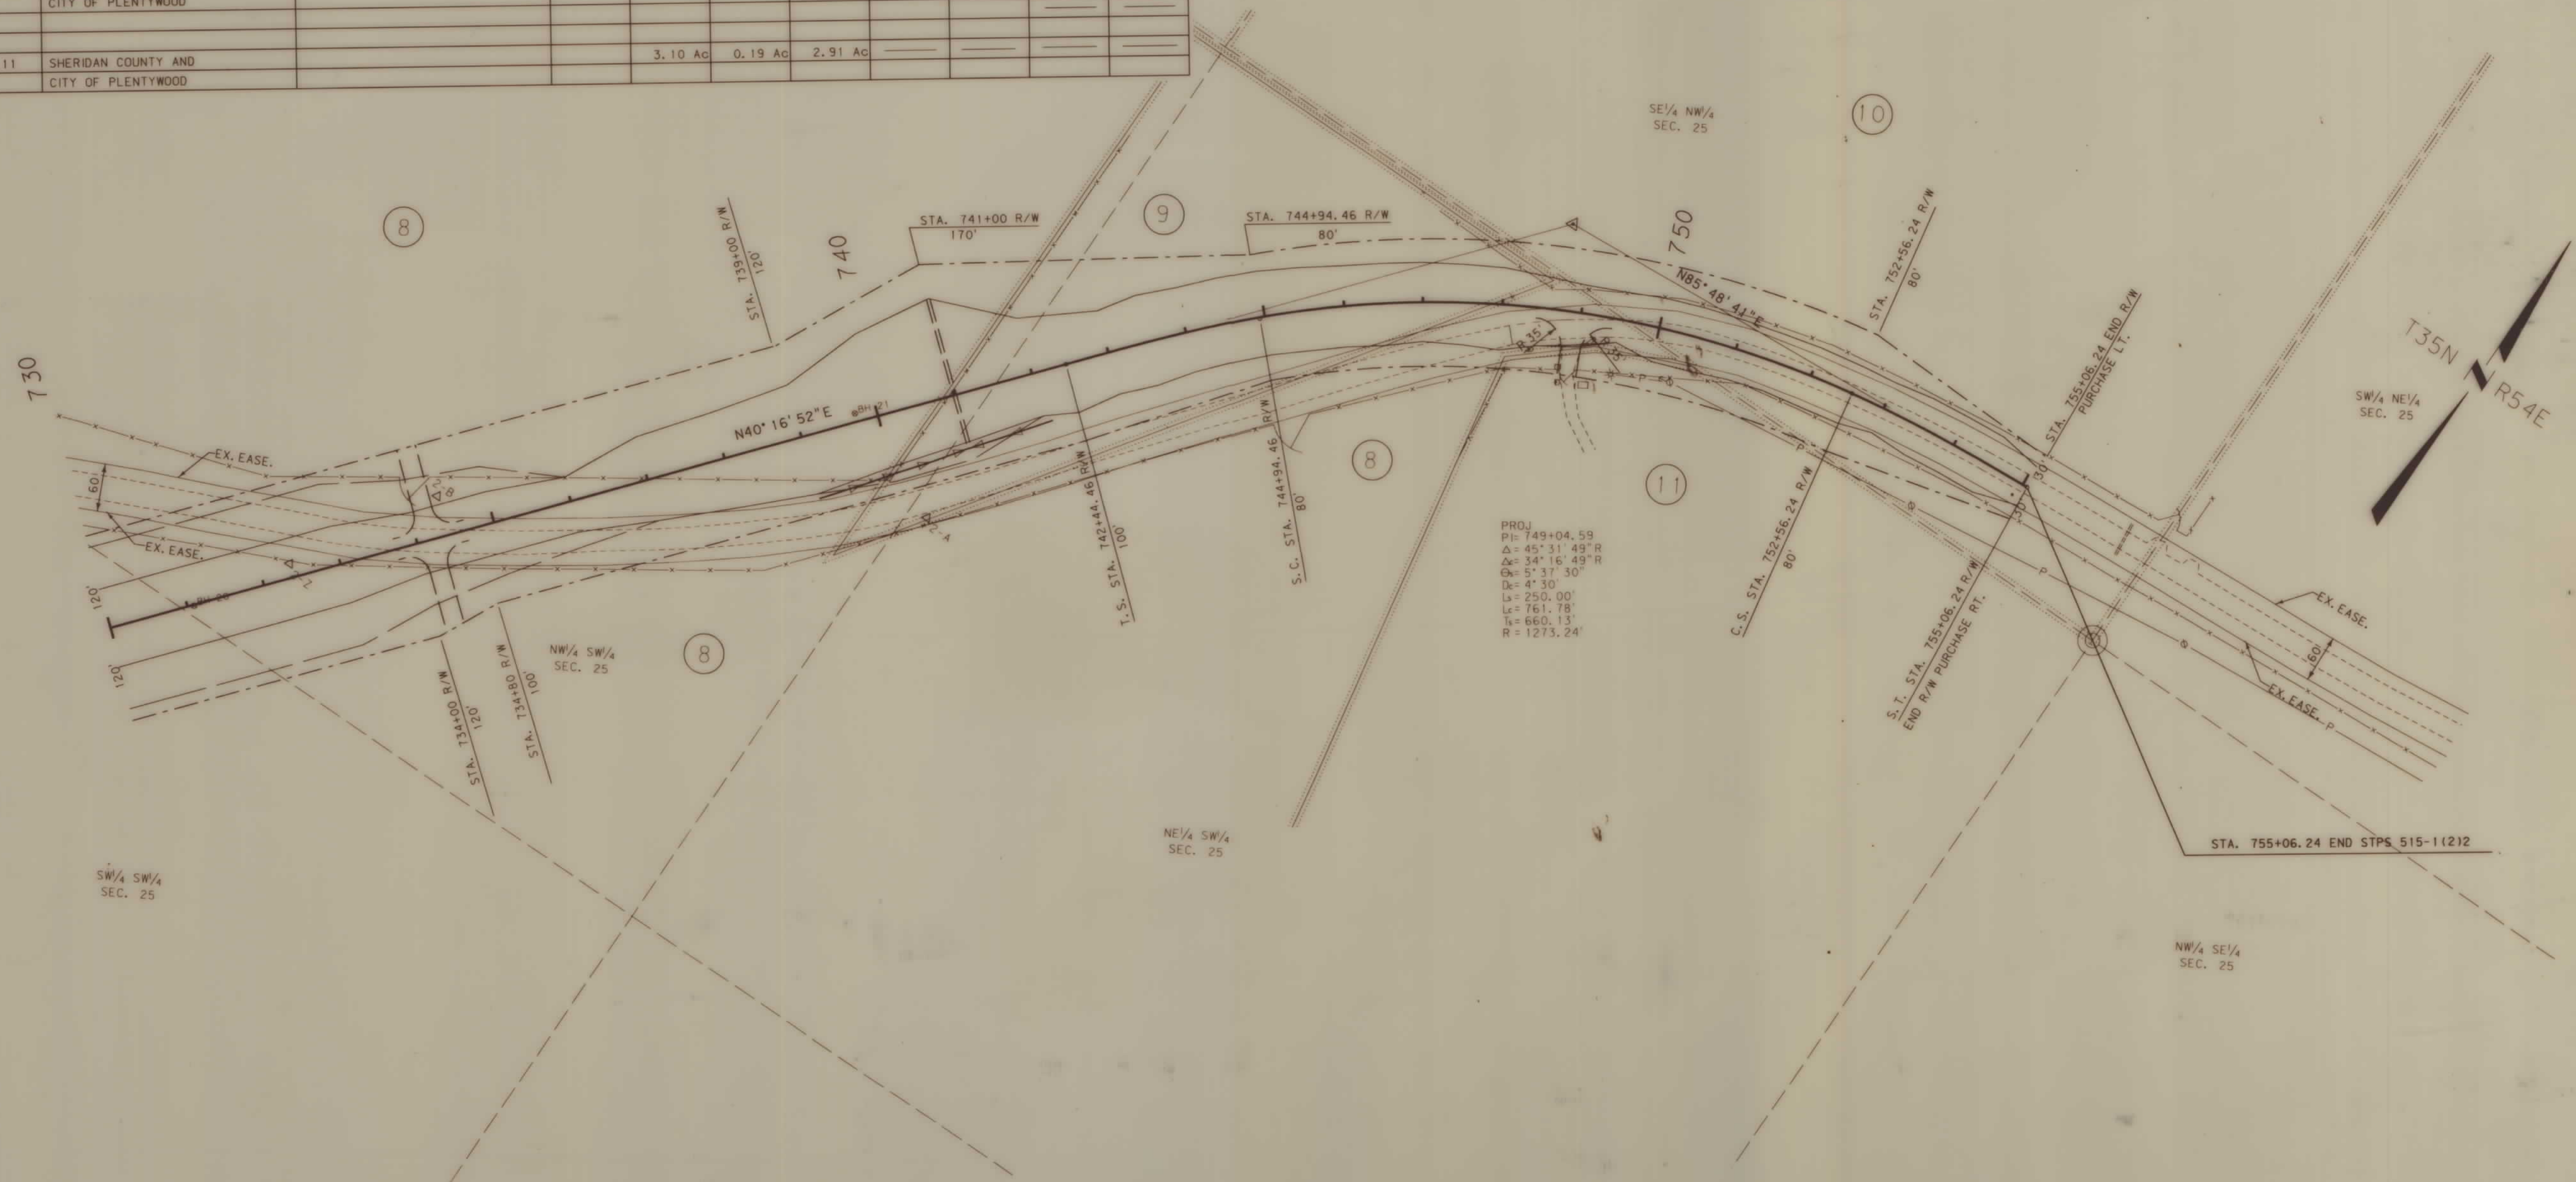

BACKSLOPE LIMITS INCLUDE ROUNDING
CONSTRUCTION LIMITS:
CUT SECTION
TOE OF FILL
TOE OF DITCH
TOE OF CUT
TOE OF DITCH

FWHA/DOT APPROVAL 1-26-95
MAP REVISED

STATE OF MONTANA
DEPARTMENT OF TRANSPORTATION
HIGHWAYS DIVISION
RIGHT OF WAY PLAN
SHERIDAN COUNTY
SCALE:
0 50' 100' 200' 300'

.ROW