


PLANS

NOT

TO

SCALE

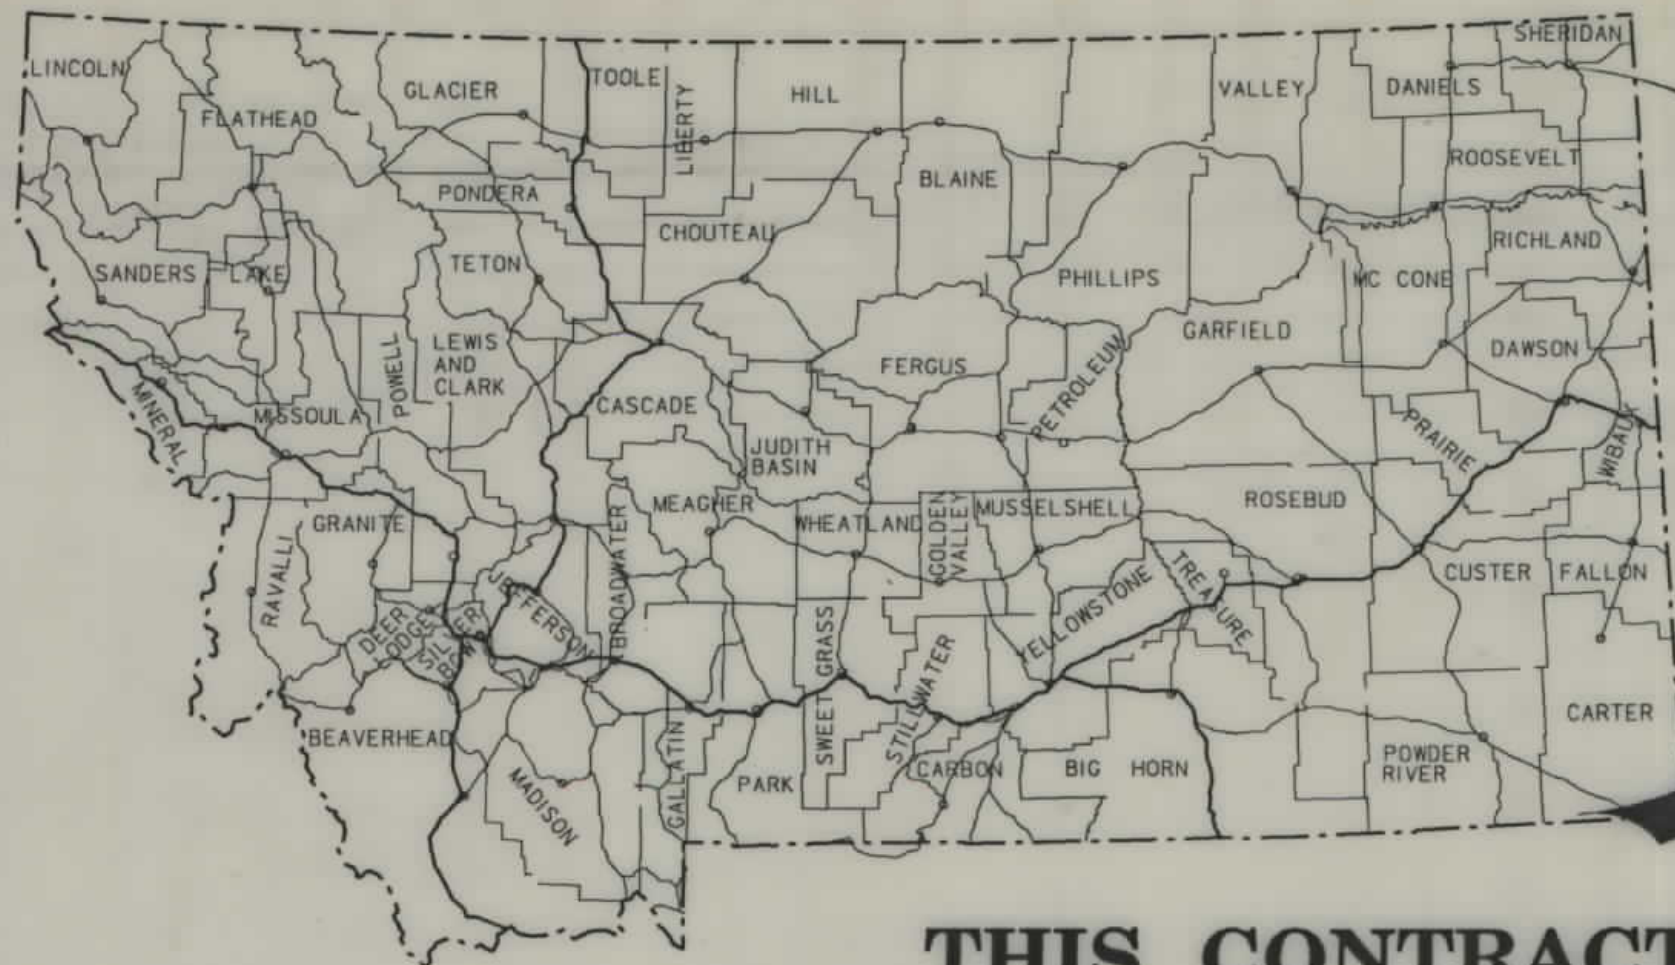

THIS CONTRACT

MONTANA DEPARTMENT OF TRANSPORTATION

STATE	PROJECT NUMBER	SHEET NO.	TOTAL SHEETS
MONTANA	BR 9053 (20)	1	2
PROJECT NUMBER 2175-020			
MILK RIVER - SOUTHWEST OF GLASGOW			


RIGHT OF WAY PLAN OF
FEDERAL AID PROJECT BR 9053(20)

MILK RIVER-SOUTHWEST OF GLASGOW
VALLEY COUNTY

0.5 KILOMETERS

CONVENTIONAL SIGNS


PROPOSED RIGHT OF WAY LINE	---
EXISTING RIGHT OF WAY LINE	---
RAILROAD RIGHT OF WAY LINE	---
CENTERLINE (C) OR PROJECTED LINE	---
STK'D CENTERLINE	---
SECTION LINE	---
OWNERSHIP BOUNDARY	---
FULL ACCESS CONTROL	---
LIMITED ACCESS CONTROL	---
EXISTING ACCESS CONTROL	---
PRESENT TRAVELED WAY (P.T.W.)	---
FENCE LINE	---
EXISTING GUARDRAIL	---
PROPOSED GUARDRAIL	---
GATE IN FENCE	---
CATTLE GUARD: EXIST. - PROPOSED	---
SECTION CORNER	---
1/4 SECTION CORNER	---
CLOSING CORNER	---
MEANDER CORNER	---
CENTER OF SECTION	---
RIGHT OF WAY MONUMENT	---
PROPERTY CORNER PIN	---
POWER POLE IN PLACE	---
TELEPHONE POLE IN PLACE	---
TELEGRAPH POLE IN PLACE	---
LIGHT POLE	---
PROPOSED CULVERT	---
EXISTING CULVERT	---
OUTLET DITCH	---
INLET DITCH	---
EXISTING DITCH	---
CHANNEL CHANGES	---
DITCH BLOCK	---
RIPRAP	---
BRIDGES	---
RAILROADS	---
PARCEL NUMBERS	---
APPROACH: EXIST. - PROPOSED	---

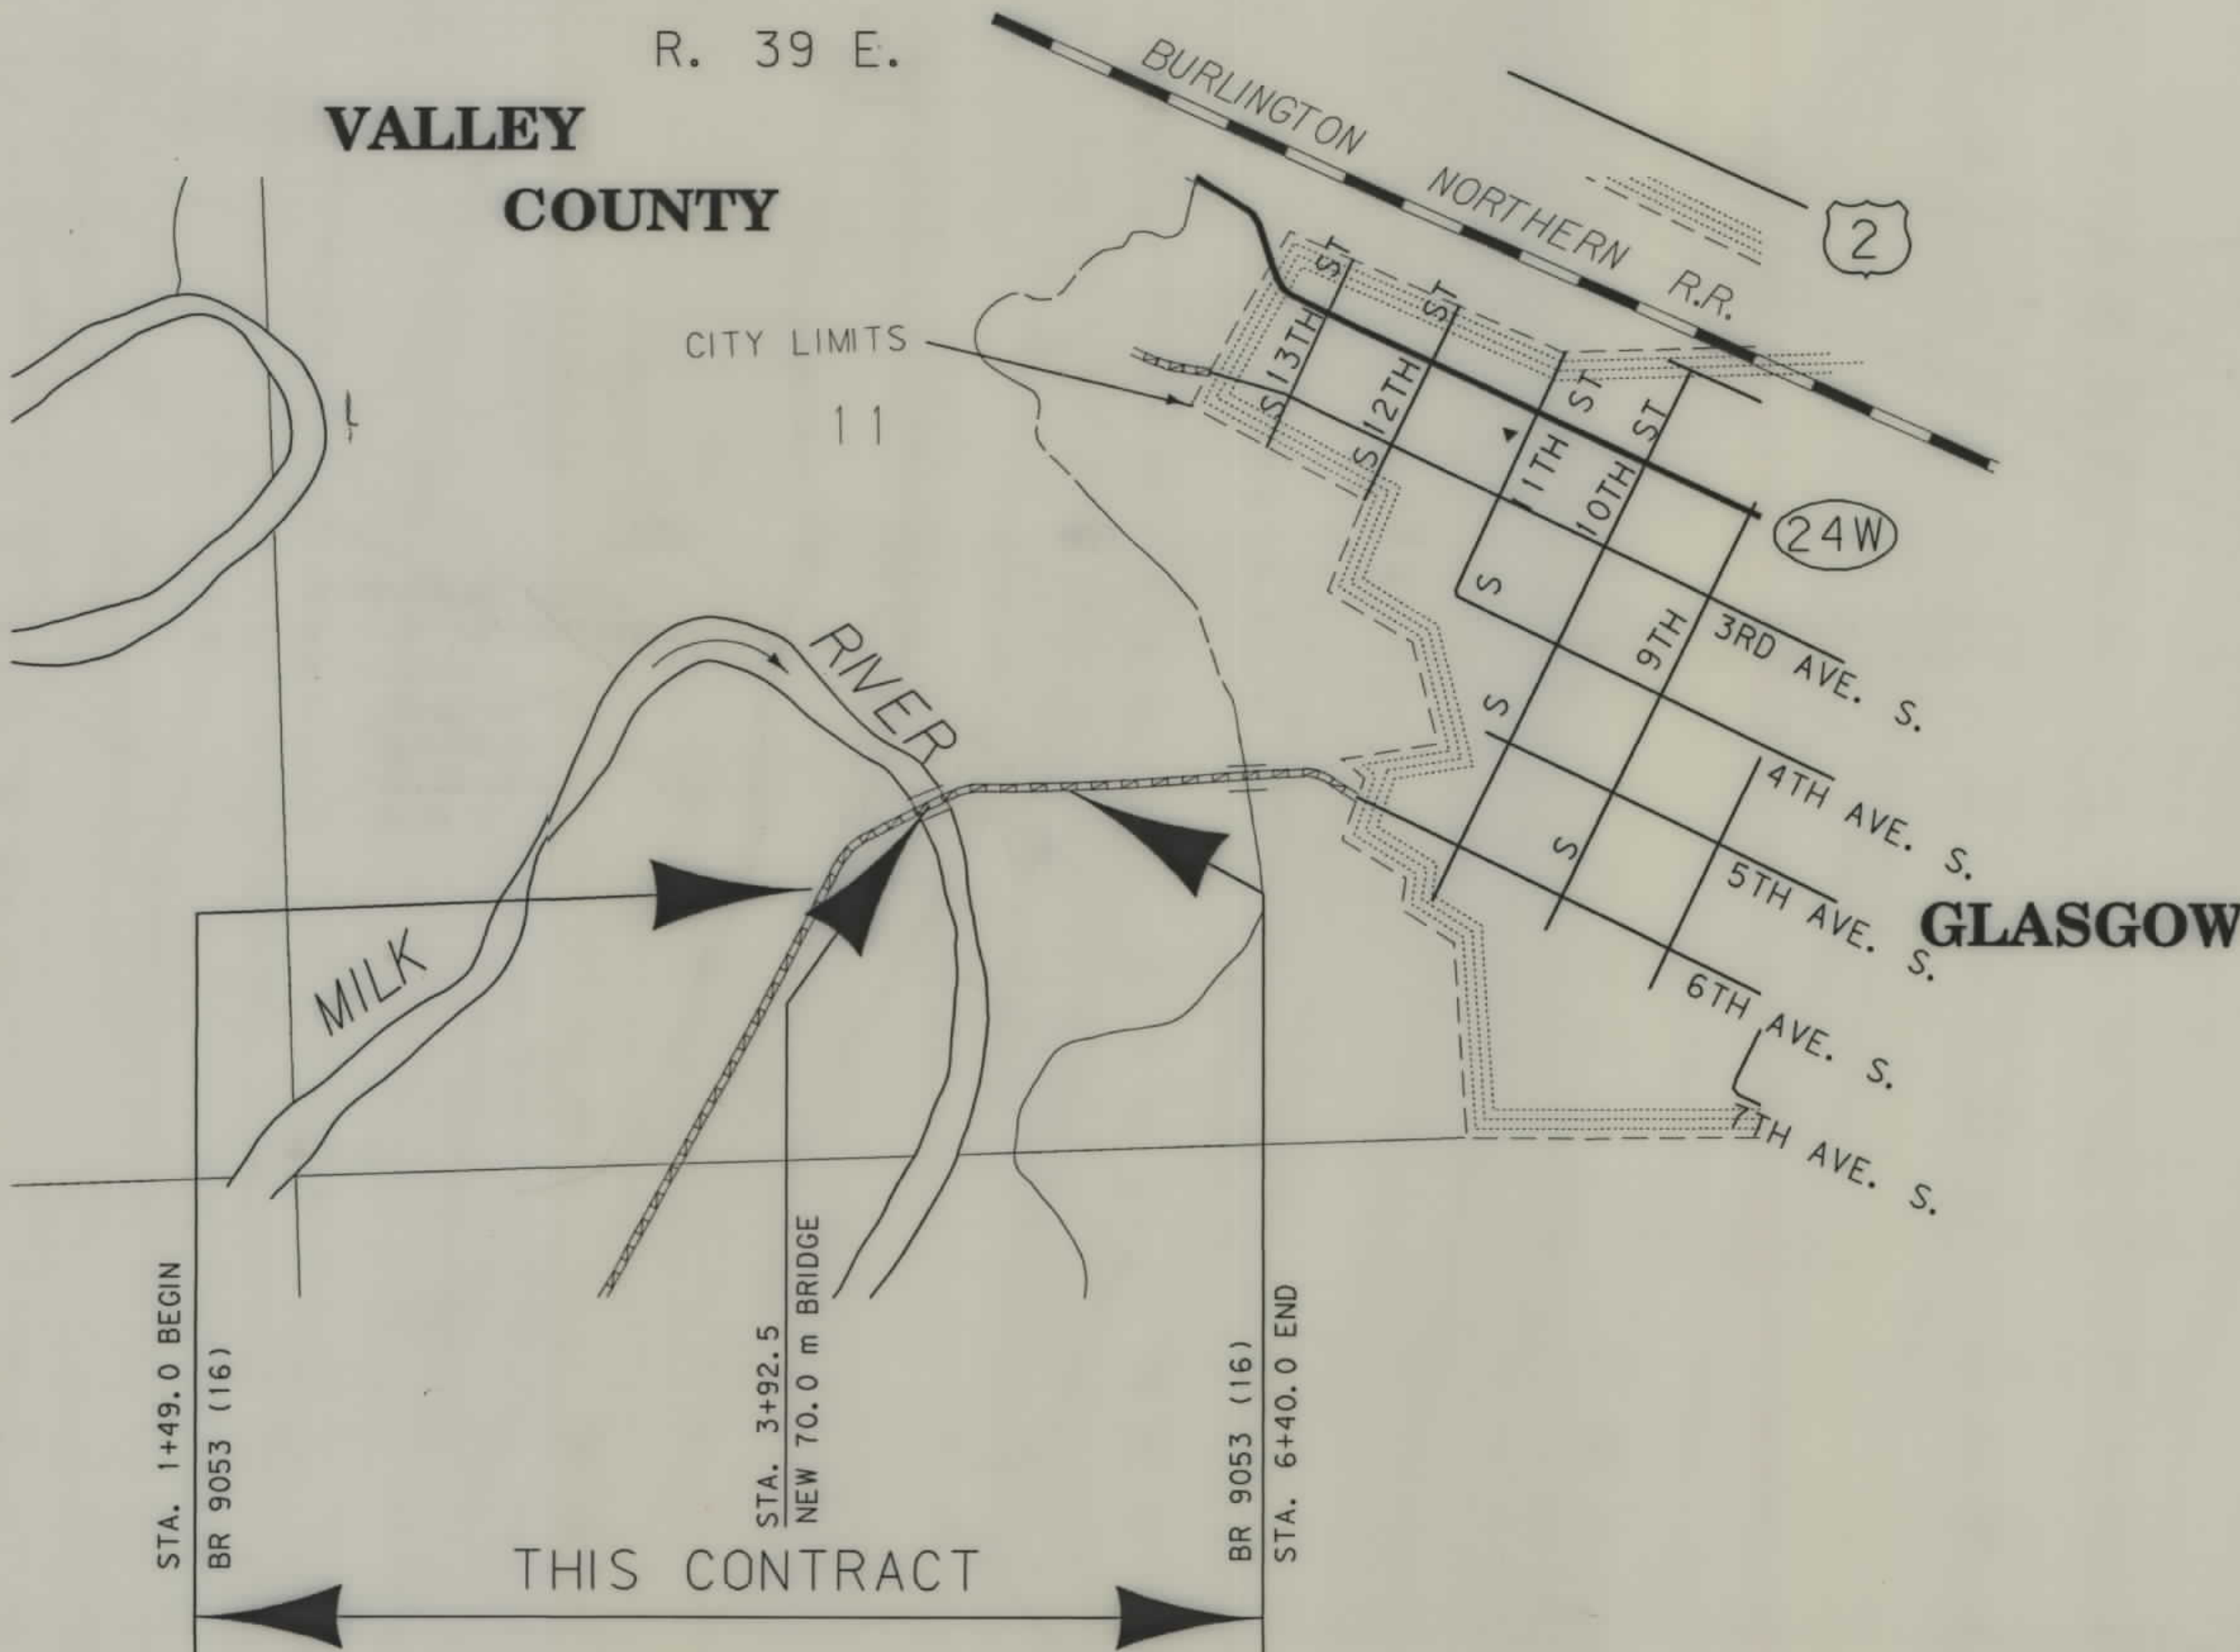

SEE SHEET NO. 2 FOR OWNERSHIP
NAMES, ADDRESSES, AREAS, ETC.

NOTES: 1. ALL MEASUREMENTS ARE METRIC EXCEPT AS NOTED

C:\pwr\2175016.rdw 11/13/1998 08:41:52

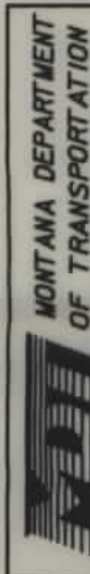


RDROW

MONTANA
CADD

2
1

OWNERSHIP																				
PARCEL	NAME	ADDRESS	TOTAL	AREA	GROSS R/W AREA		EX. EASE. AREA		NET AREA		REMAINDER				CONST. PMT. AREA		EASE. AREA		SHEET NO.	
			METRIC	ENGLISH	METRIC	ENGLISH	METRIC	ENGLISH	METRIC	ENGLISH	LEFT		RIGHT		METRIC	ENGLISH	METRIC	ENGLISH		
											METRIC	ENGLISH	METRIC	ENGLISH						
1	HAROLD D. EIDE	HCR 271-1572, GLASGOW, MT, 59230			2825.12 m²	0.69 AC.	0	0	2825.12 m²	0.69 AC.										
2	HAROLD EIDE, ETAL	FORT PECK ROUTE, GLASGOW, MT, 59230			6169.74 m²	1.52 AC.	0	0	6169.74 m²	1.52 AC.										
3	STATE OF MONTANA				1351.74 m²	0.33 AC.	494.27 m²	0.12 AC.	857.47 m²	0.21 AC.										
4	MCINTYRE RANCH, INC., A MT CORP.	GLASGOW, MT, 59230			3443.35 m²	0.85 AC.	0	0	3443.35 m²	0.85 AC.										
5	ARNOLD & SARA WIENS, ETAL	622 2ND AVE. N., GLASGOW, MT 59230			180.04 m²	0.04 AC.	0	0	180.04 m²	0.04 AC.										
6	MCINTYRE RANCH, INC., A MT CORP.	GLASGOW, MT 59230			710.59 m²	0.18 AC.	0	0	710.59 m²	0.18 AC.										

STATE	RIGHT OF WAY ID.	SHEET NO.	TOTAL SHEETS
MONTANA	BR 9053 (20)	2	2
PROJECT NUMBER 2175-020			
MILK RIVER - SOUTHWEST OF GLASGOW			

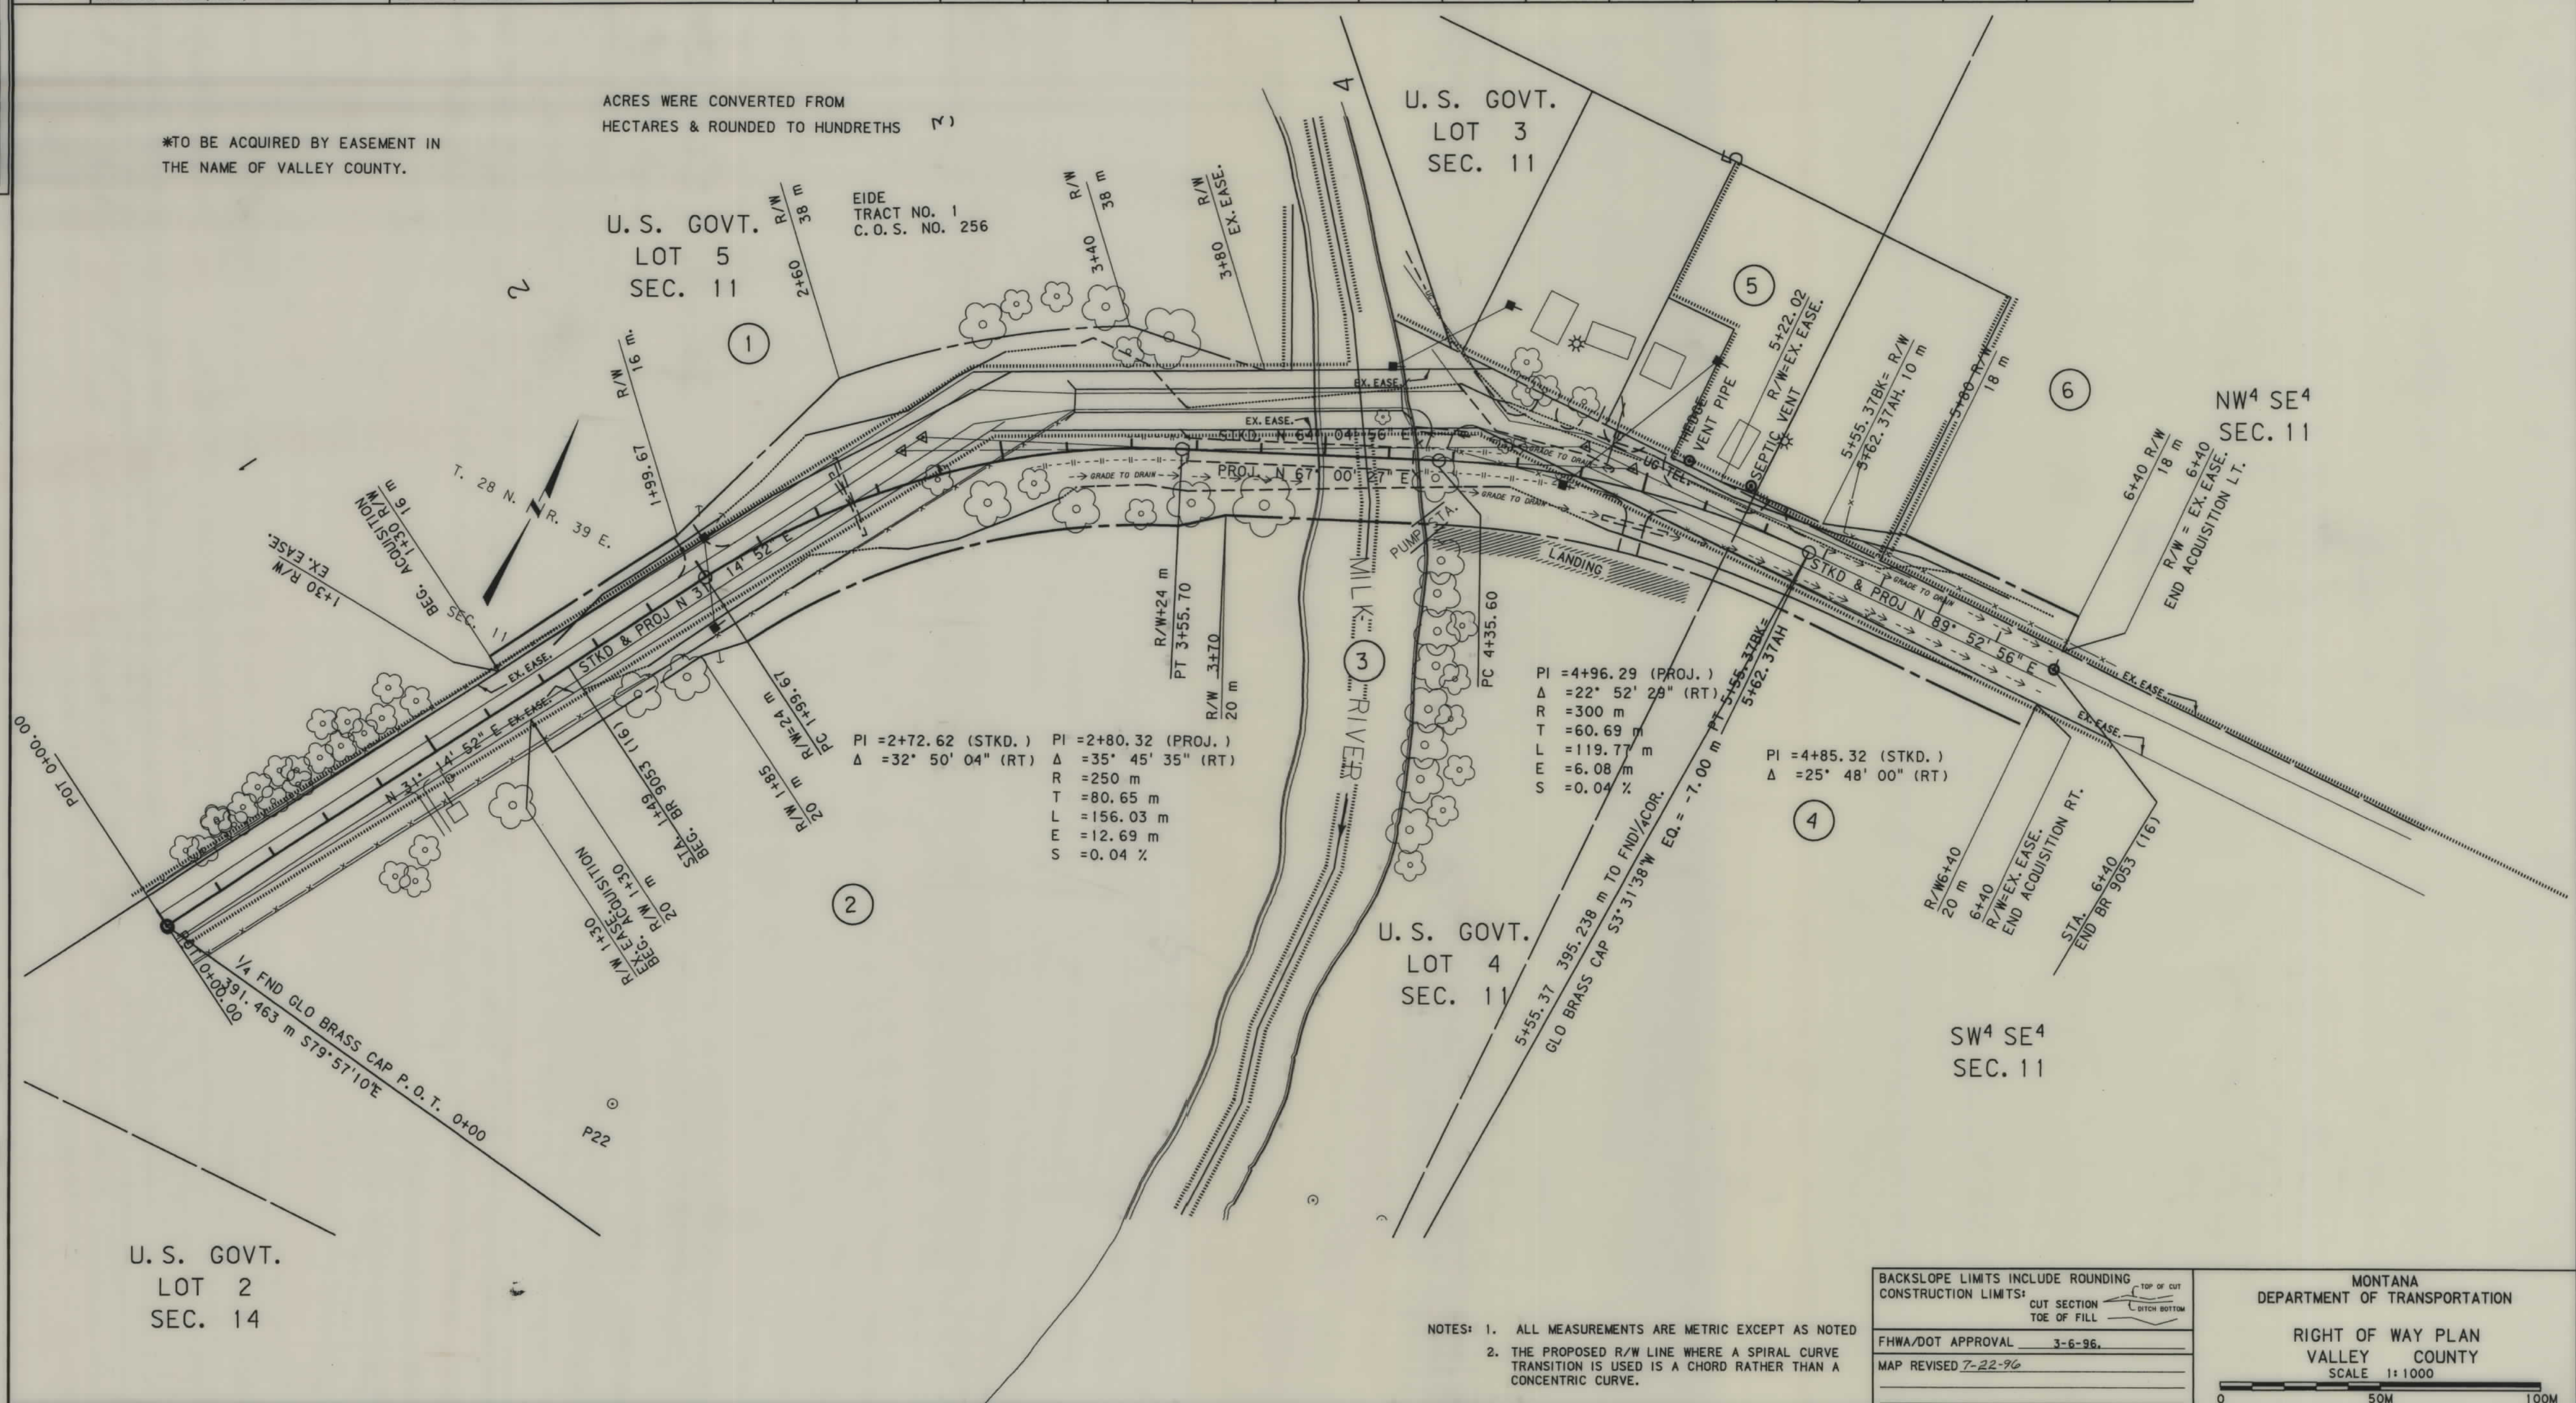

BACKSLOPE LIMITS INCLUDE ROUNDING	TOP OF CUT
CONSTRUCTION LIMITS:	CUT SECTION
	TOE OF FILL
FHWA/DOT APPROVAL	3-6-96
MAP REVISED	7-22-96

MONTANA
DEPARTMENT OF TRANSPORTATION

RIGHT OF WAY PLAN
VALLEY COUNTY

SCALE 1:1000

0 50M 100M