

PLANS


NOT

TO

SCALE

STATE	RIGHT OF WAY ID.	SHEET NO.	TOTAL SHEETS
MONTANA	BR 9056(36)	1	1
PROJECT NUMBER 2176-036			
CLARKS FORK OF THE YELLOWSTONE SAM CLARE BRIDGE			

STATE OF MONTANA
DEPARTMENT OF TRANSPORTATION
HIGHWAYS DIVISION
RIGHT OF WAY PLAN OF
FEDERAL AID PROJECT BR 9056(36)
CLARKS FORK OF THE YELLOWSTONE
SAM CLARE BRIDGE
YELLOWSTONE COUNTY

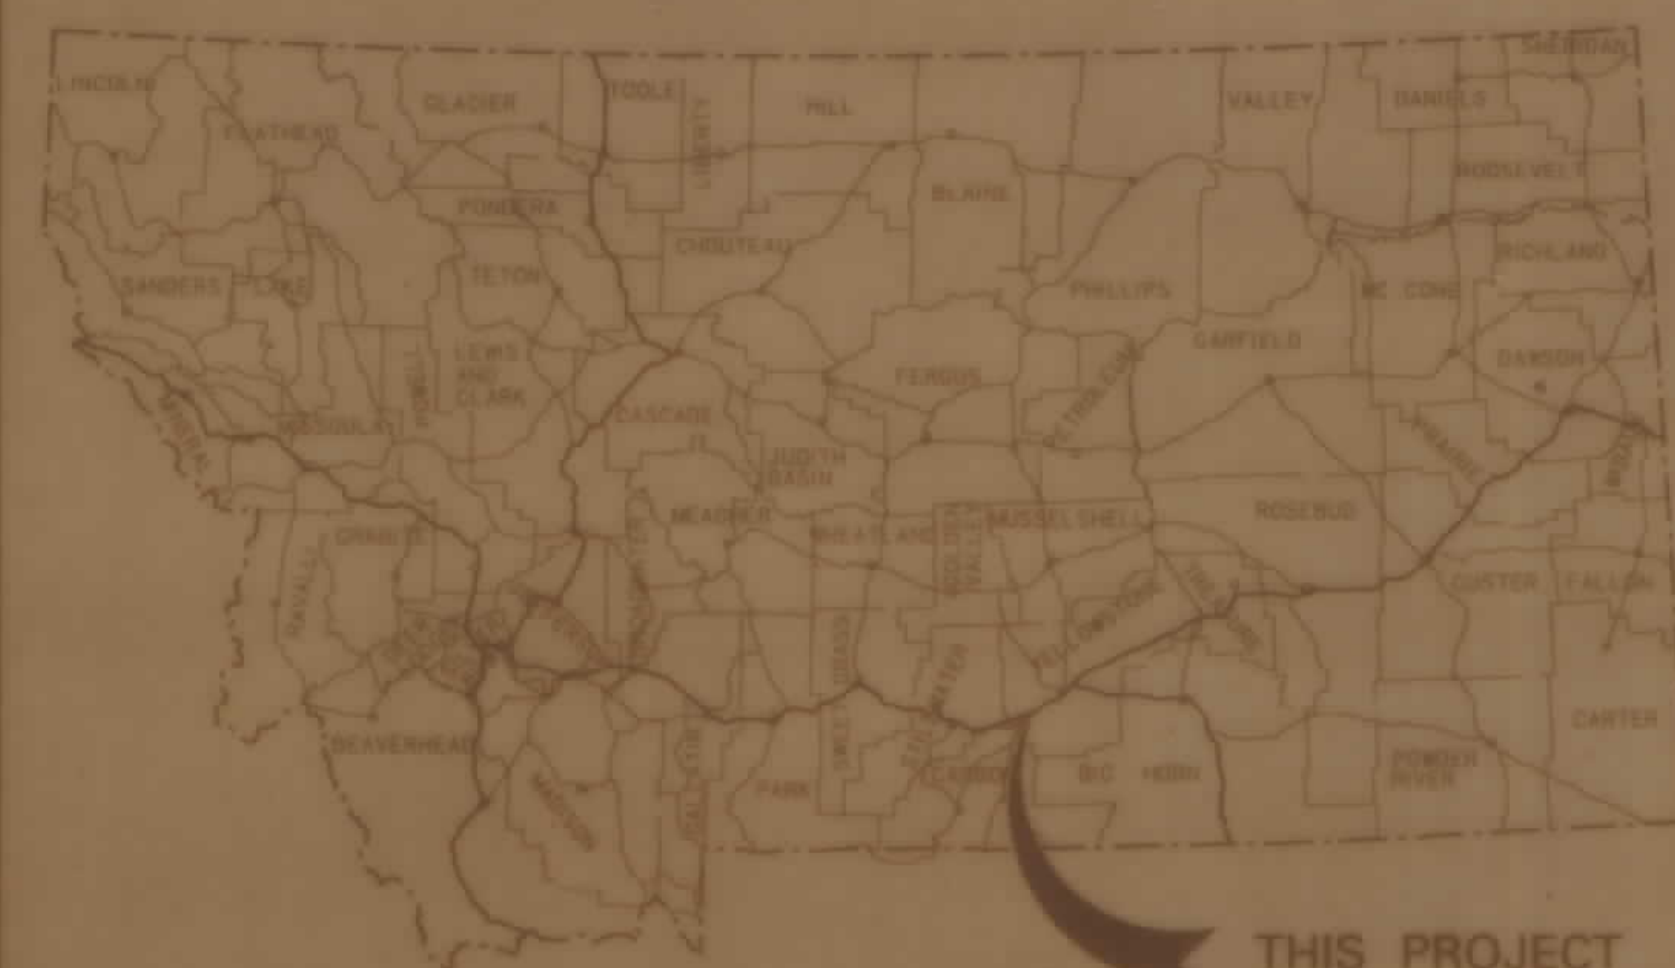


CONVENTIONAL SIGNS

PROPOSED RIGHT OF WAY LINE	---
EXISTING RIGHT OF WAY LINE	---
RAILROAD RIGHT OF WAY LINE	---
CENTERLINE (C) OR PROJECTED LINE	---
STK'D CENTERLINE	---
SECTION LINE	---
OWNERSHIP BOUNDARY	+
FULL ACCESS CONTROL	---
LIMITED ACCESS CONTROL	---
EXISTING ACCESS CONTROL	---
PRESENT TRAVELED WAY (P.T.W.)	---
FENCE LINE	---
EXISTING GUARDRAIL	---
PROPOSED GUARDRAIL	---
GATE IN FENCE	---
CATTLE GUARD, EXIST. - PROPOSED	---
SECTION CORNER	---
1/4 SECTION CORNER	---
CLOSING CORNER	---
MEANDER CORNER	---
CENTER OF SECTION	---
RIGHT OF WAY MONUMENT	---
PROPERTY CORNER PIN	---
POWER POLE IN PLACE	---
TELEPHONE POLE IN PLACE	---
TELEGRAPH POLE IN PLACE	---
LIGHT POLE	---
PROPOSED CULVERT	---
EXISTING CULVERT	---
OUTLET DITCH	---
INLET DITCH	---
EXISTING DITCH	---
CHANNEL CHANGES	---
DITCH BLOCK	---
RIPRAP	---
BRIDGES	---
RAILROADS	---
PARCEL NUMBERS	---
APPROACH, EXIST. - PROPOSED	---

ASSOCIATED PROJECT ID.

RELATED PROJECTS

0.5 MILES

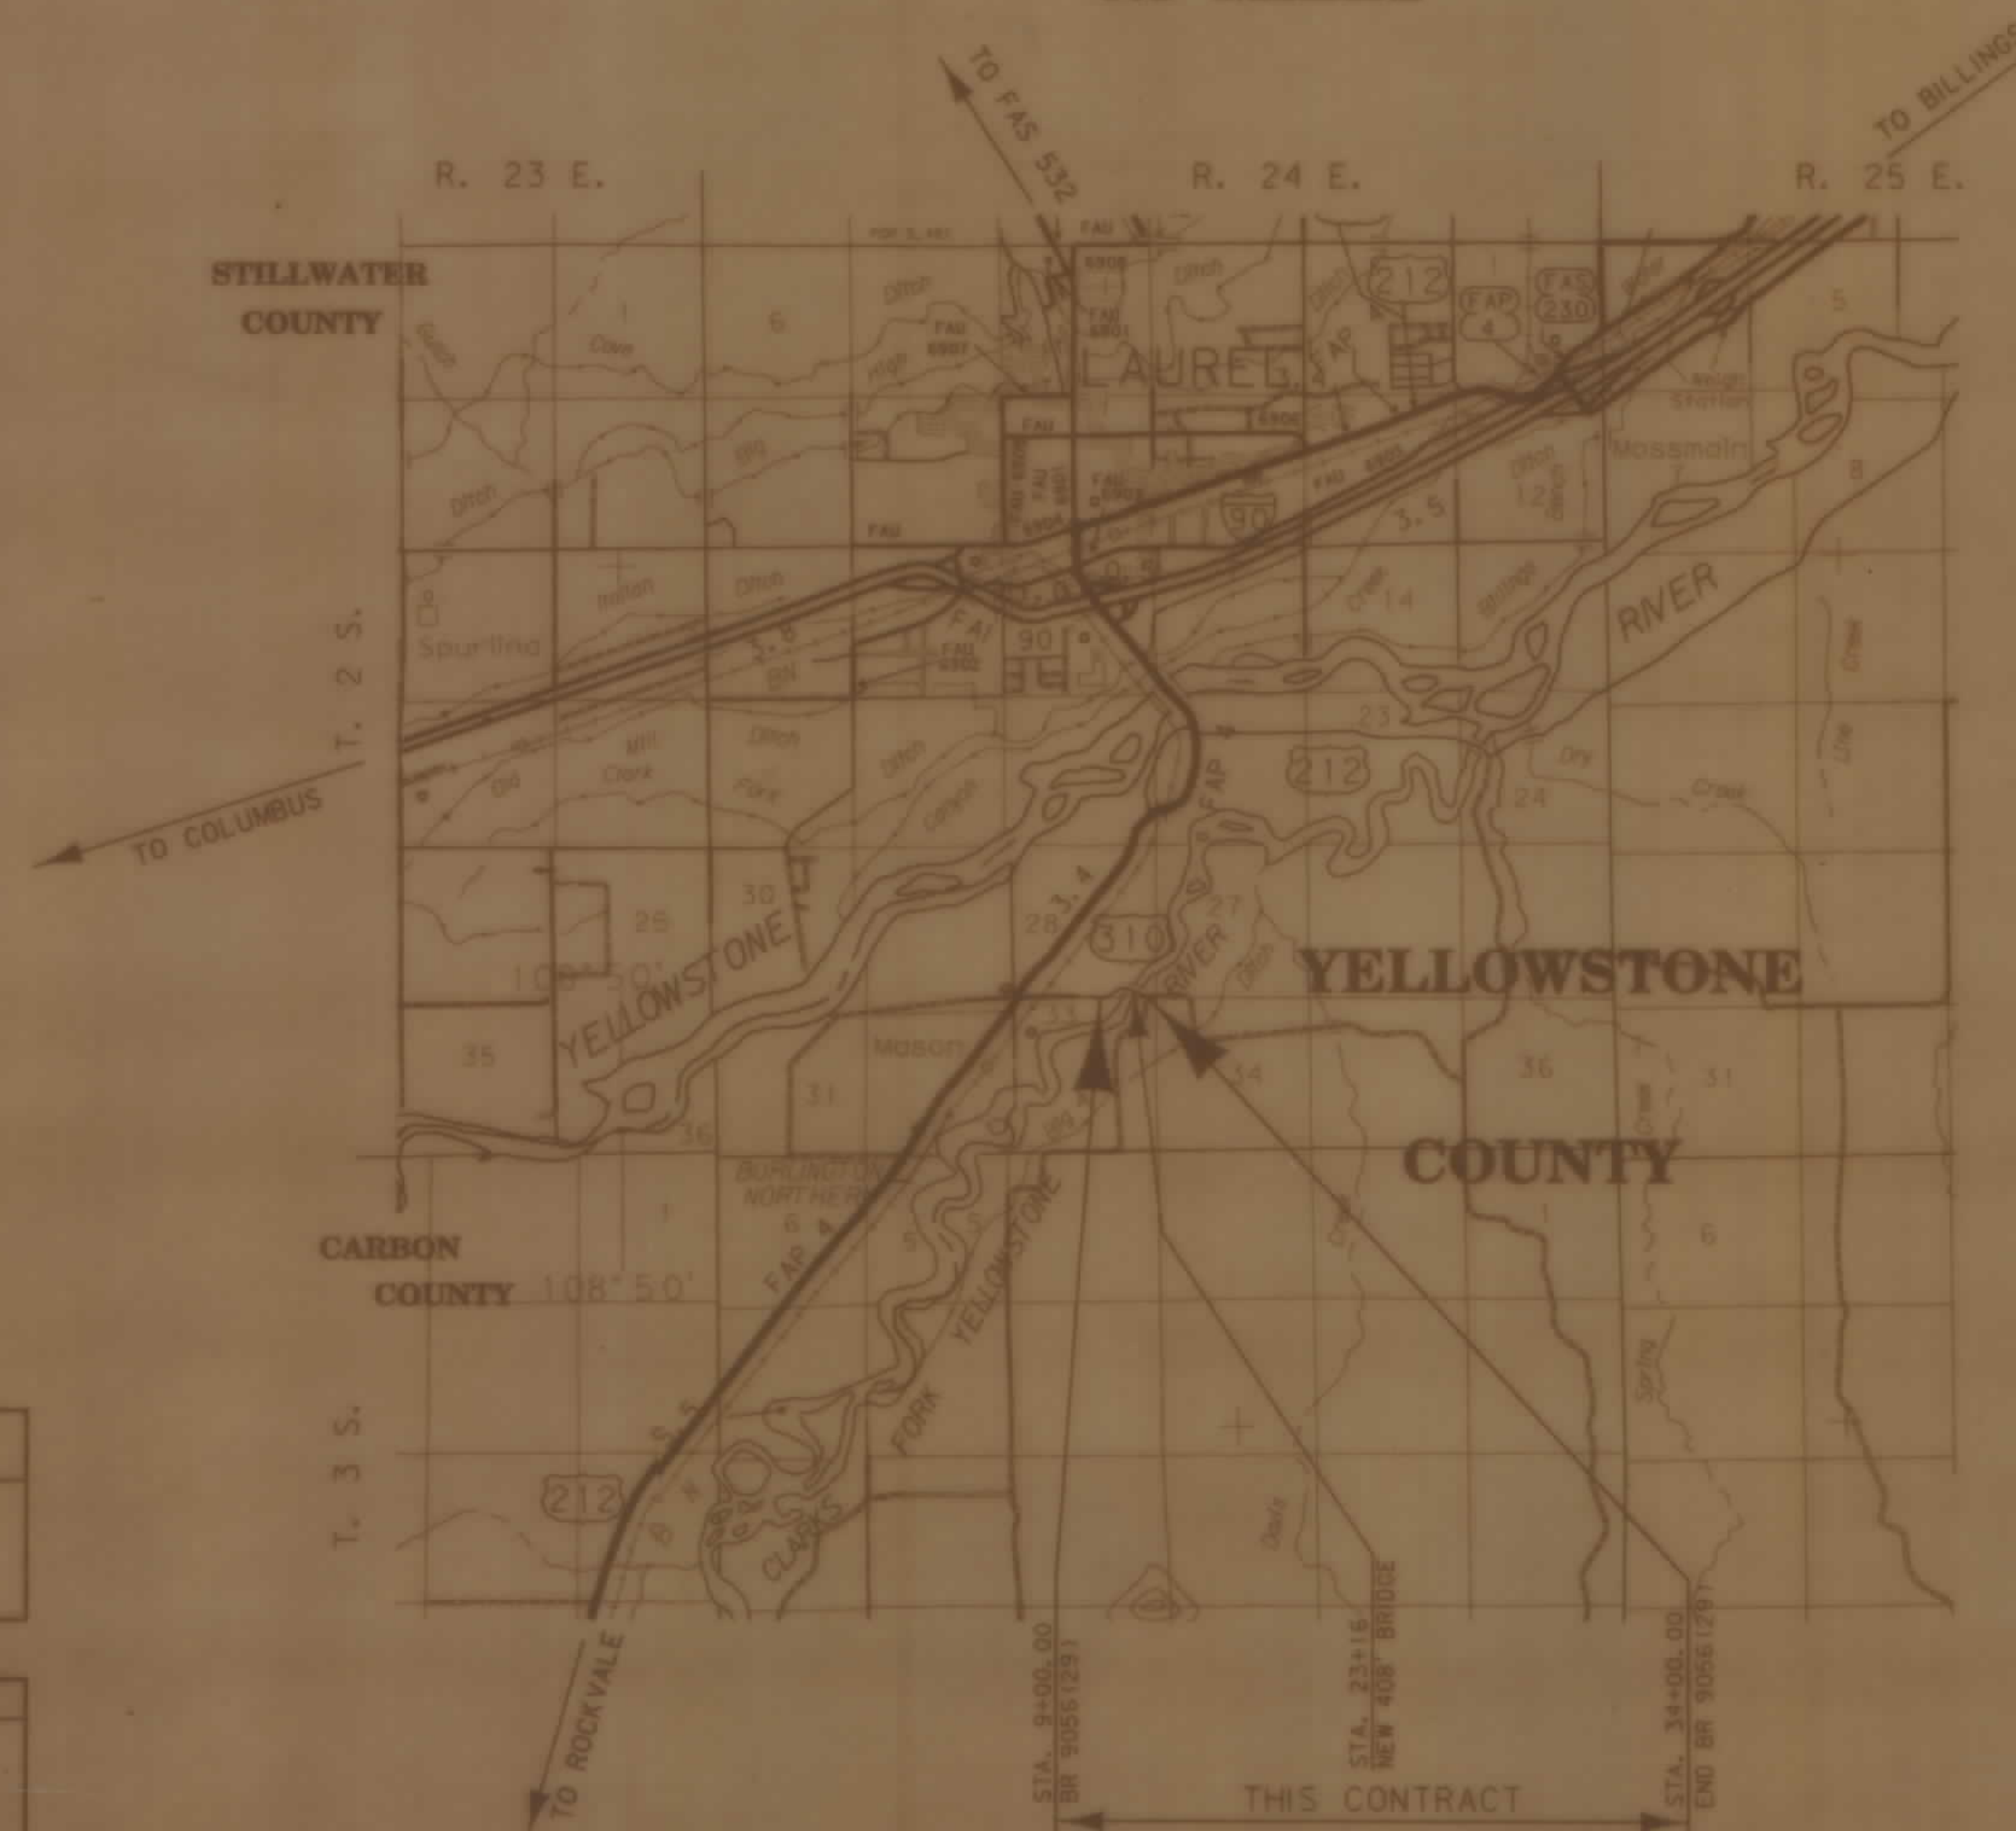

INDEX

PARCEL NO.	OWNERSHIP	SHEET NO.
1	JOHN KRUG, ET. AL.	2
2	ANNA K. NIELSON	2
3	CHARLES L. & MARIAN A. HARRELSON	2
4	NORMA B. JOHNSON TRUST C/O DEAN L. EMMICK	2
5	RUEBEN & MARY BESEL	2
6	JOHN & MARY KRUG, ET. AL.	2
7	ALFRED ADAM & MARION KRUG	2
8	JEFFREY W. & SUSAN E. FORDHAM	2
9	RUEBEN & MARY BESEL C/O MARTY MAGALSKY	2

10 20 

MONTANA DEPARTMENT
OF TRANSPORTATION

RDROW

MONTANA
CADD


9
8
7
6
5
4
3
2

OWNERSHIP										
PARCEL	NAME	ADDRESS	TOTAL AREA	GROSS R/W AREA	EX. EASE. AREA	NET AREA	REMAINDER		CONST. PMT. AREA	EASE. AREA
							LEFT	RIGHT		
1	JOHN KRUG, ET. AL.	UNKNOWN	39.98 AC	2.47 AC	1.06 AC	* 1.41 AC				
2	ANNA K. NIELSON	UNKNOWN	20.99 AC	1.47 AC	0.79 AC	* 0.68 AC		19.52 AC		
3	CHARLES L. & MARION A. HARRELSON	BOX 4282, LIVINGSTON, MT 59047	5.27 AC	0.40 AC		* 0.40 AC		4.87 AC		
4	NORMA B. JOHNSON TRUST C/D	2915 ILLINOIS AVE., BILLINGS, MT 59102	51.85 AC	0.75 AC		* 0.75 AC		51.10 AC		
5	DEAN L. EMMICK									
6	RUEBEN & MARY BESEL		4.47 AC	0.29 AC		* 0.29 AC		4.18 AC		
7	JOHN & MARY KRUG, ET. AL.	2615 HIGHWAY 212 S. LAUREL, MT 59044	147.26 AC	0.80 AC		* 0.80 AC				
8	ALFRED ADAM & MARION KRUG	945 DAVIS CREEK RD, LAUREL, MT	160+ AC	1.68 AC	0.76 AC	* 0.92 AC				
9	JEFFREY W. & SUSAN E. FORDHAM	3040 MOSER DOME RD., RT. 1, BOX 148, SILESIA, MT 59080	7.97 AC	0.63 AC	0.12 AC	* 0.51 AC		7.34 AC		
10	RUEBEN & MARY BESEL C/D	3040 MOSER DOME RD, SILESIA, MT	138 AC	0.71 AC	0.48 AC	* 0.23 AC		137.29 AC		
11	MARTY MAGALSKY									

* TO BE ACQUIRED AS EASEMENT IN THE NAME OF YELLOWSTONE COUNTY.

STATE	RIGHT OF WAY ID.	SHEET NO.	TOTAL SHEETS
MONTANA	BR 9056(36)	2	2
PROJECT NUMBER 2176-036			
CLARKS FORK OF THE YELLOWSTONE SAM CLARE BRIDGE			

T. 2 S. N. R. 24 E.

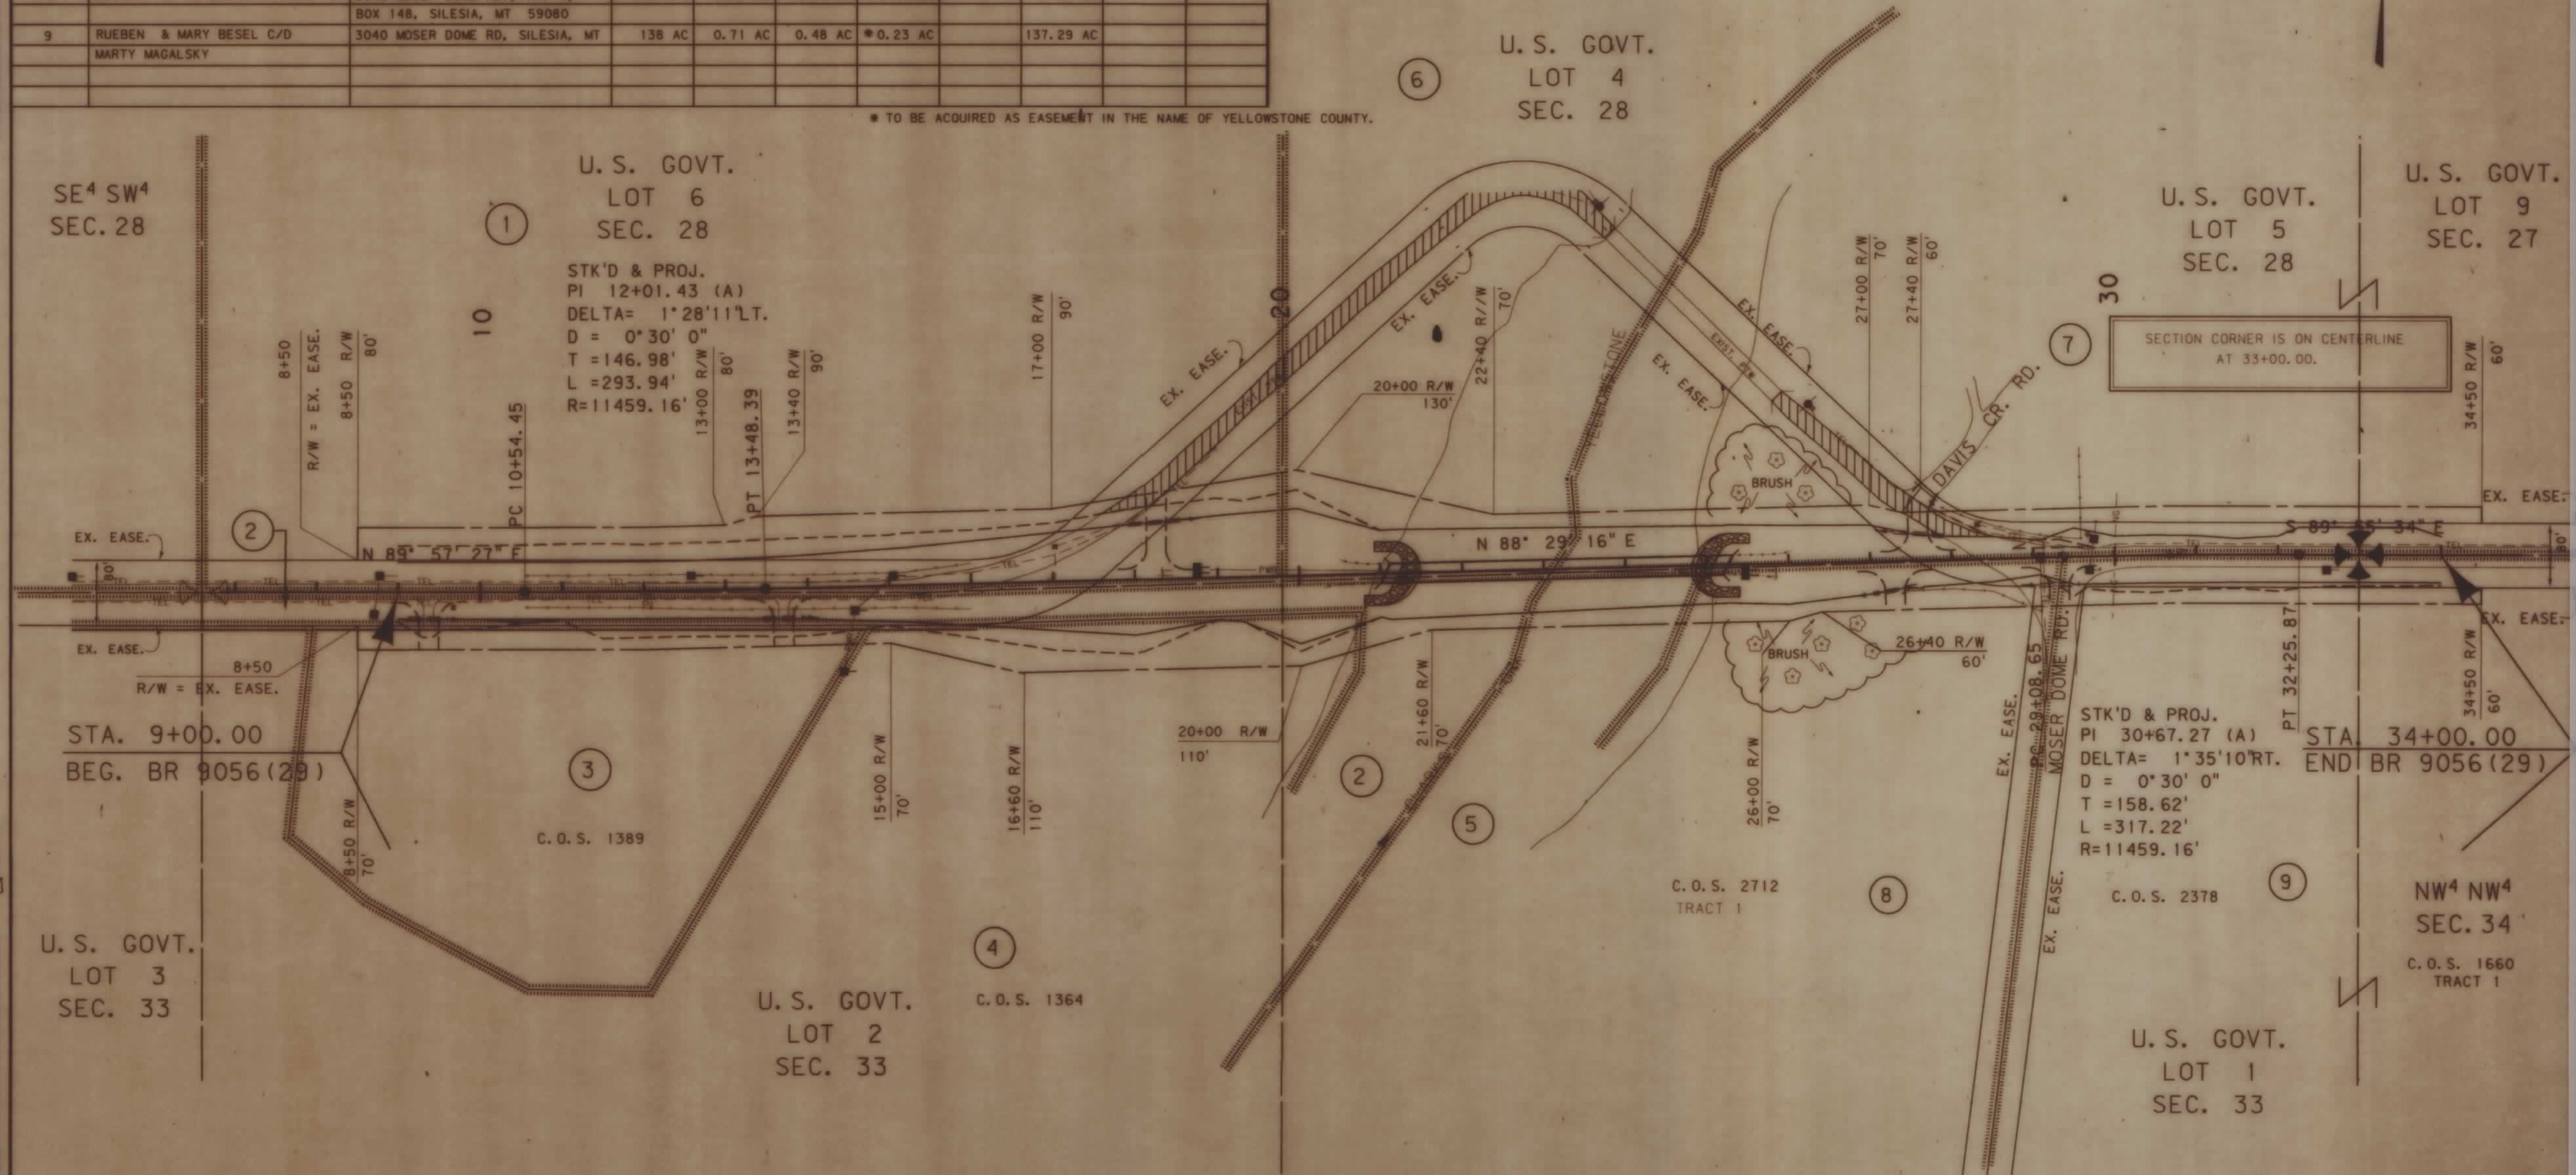

BACKSLOPE LIMITS INCLUDE ROUNDING
CONSTRUCTION LIMITS: CUT SECTION TOE OF FILL
FHWA/DOT APPROVAL 3-22-96
MAP REVISED 5-2-96 5-31-96

STATE OF MONTANA
DEPARTMENT OF TRANSPORTATION
HIGHWAYS DIVISION
RIGHT OF WAY PLAN
YELLOWSTONE COUNTY
SCALE: 1" = 100'