


PLANS

NOT


TO

SCALE

13
SW⁴ SEC. 1
N.P. RAILWAY CO. (EXCEPT PLOTTED TRACTS)
DONALD E. GRACE H. ANDERSON (SOME INTEREST)

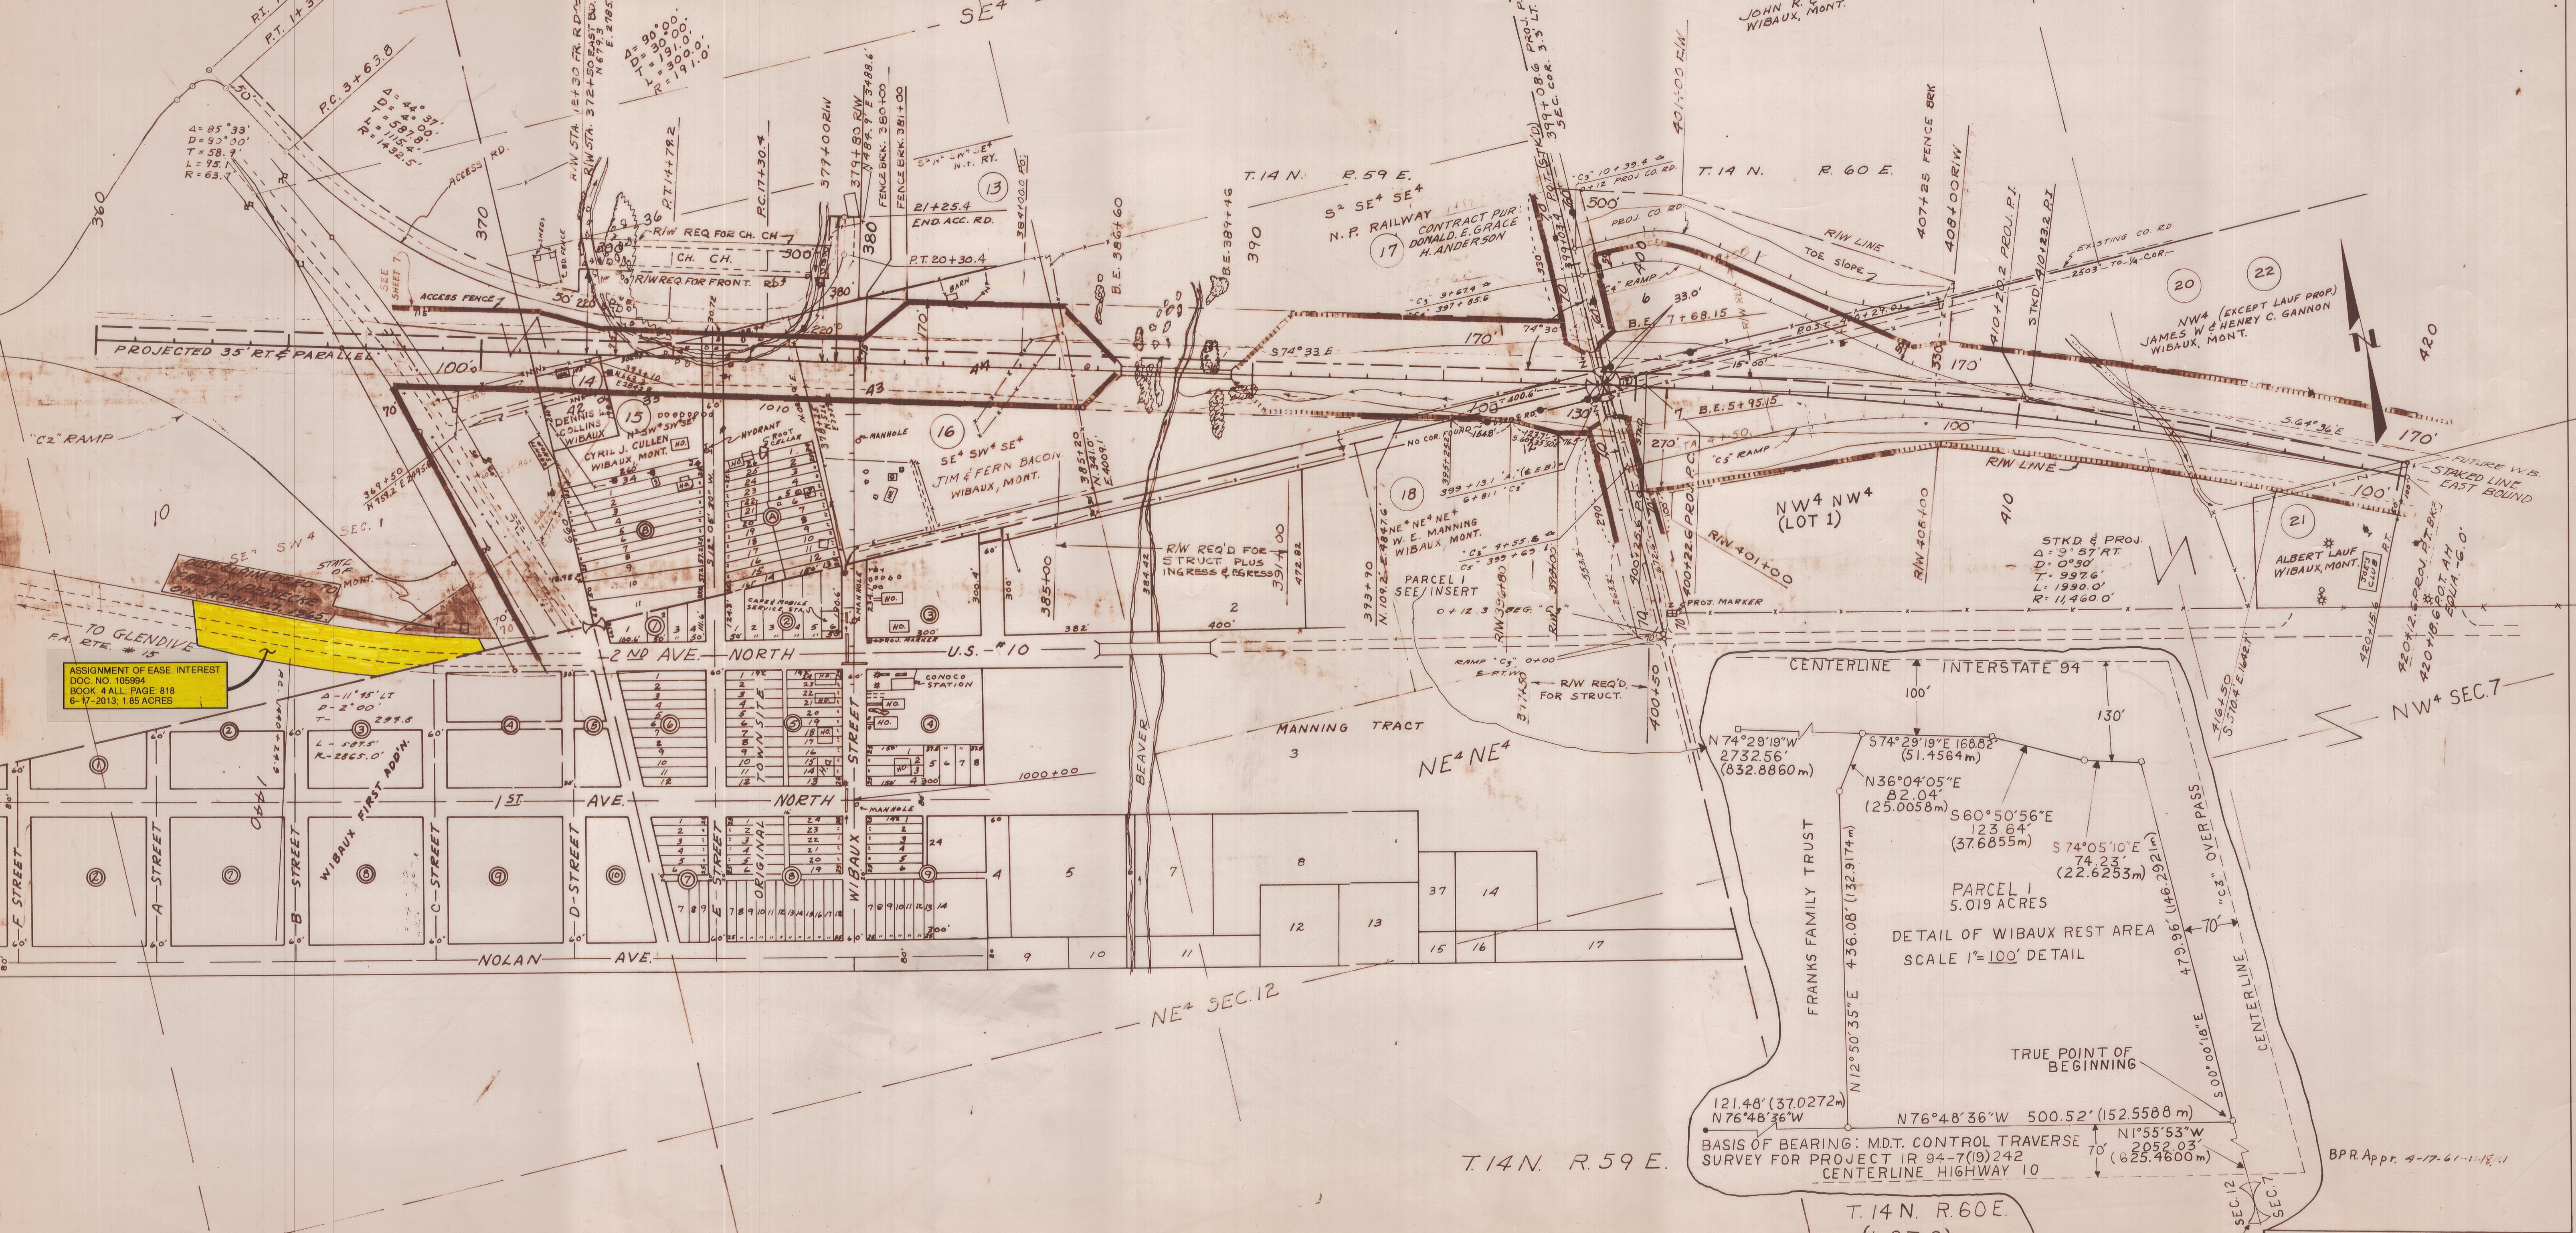

ASSIGNMENT OF EASE INTEREST
DOC. NO. 105994
BOOK 4 ALL PAGE 818
6-17-2013 1.85 ACRES

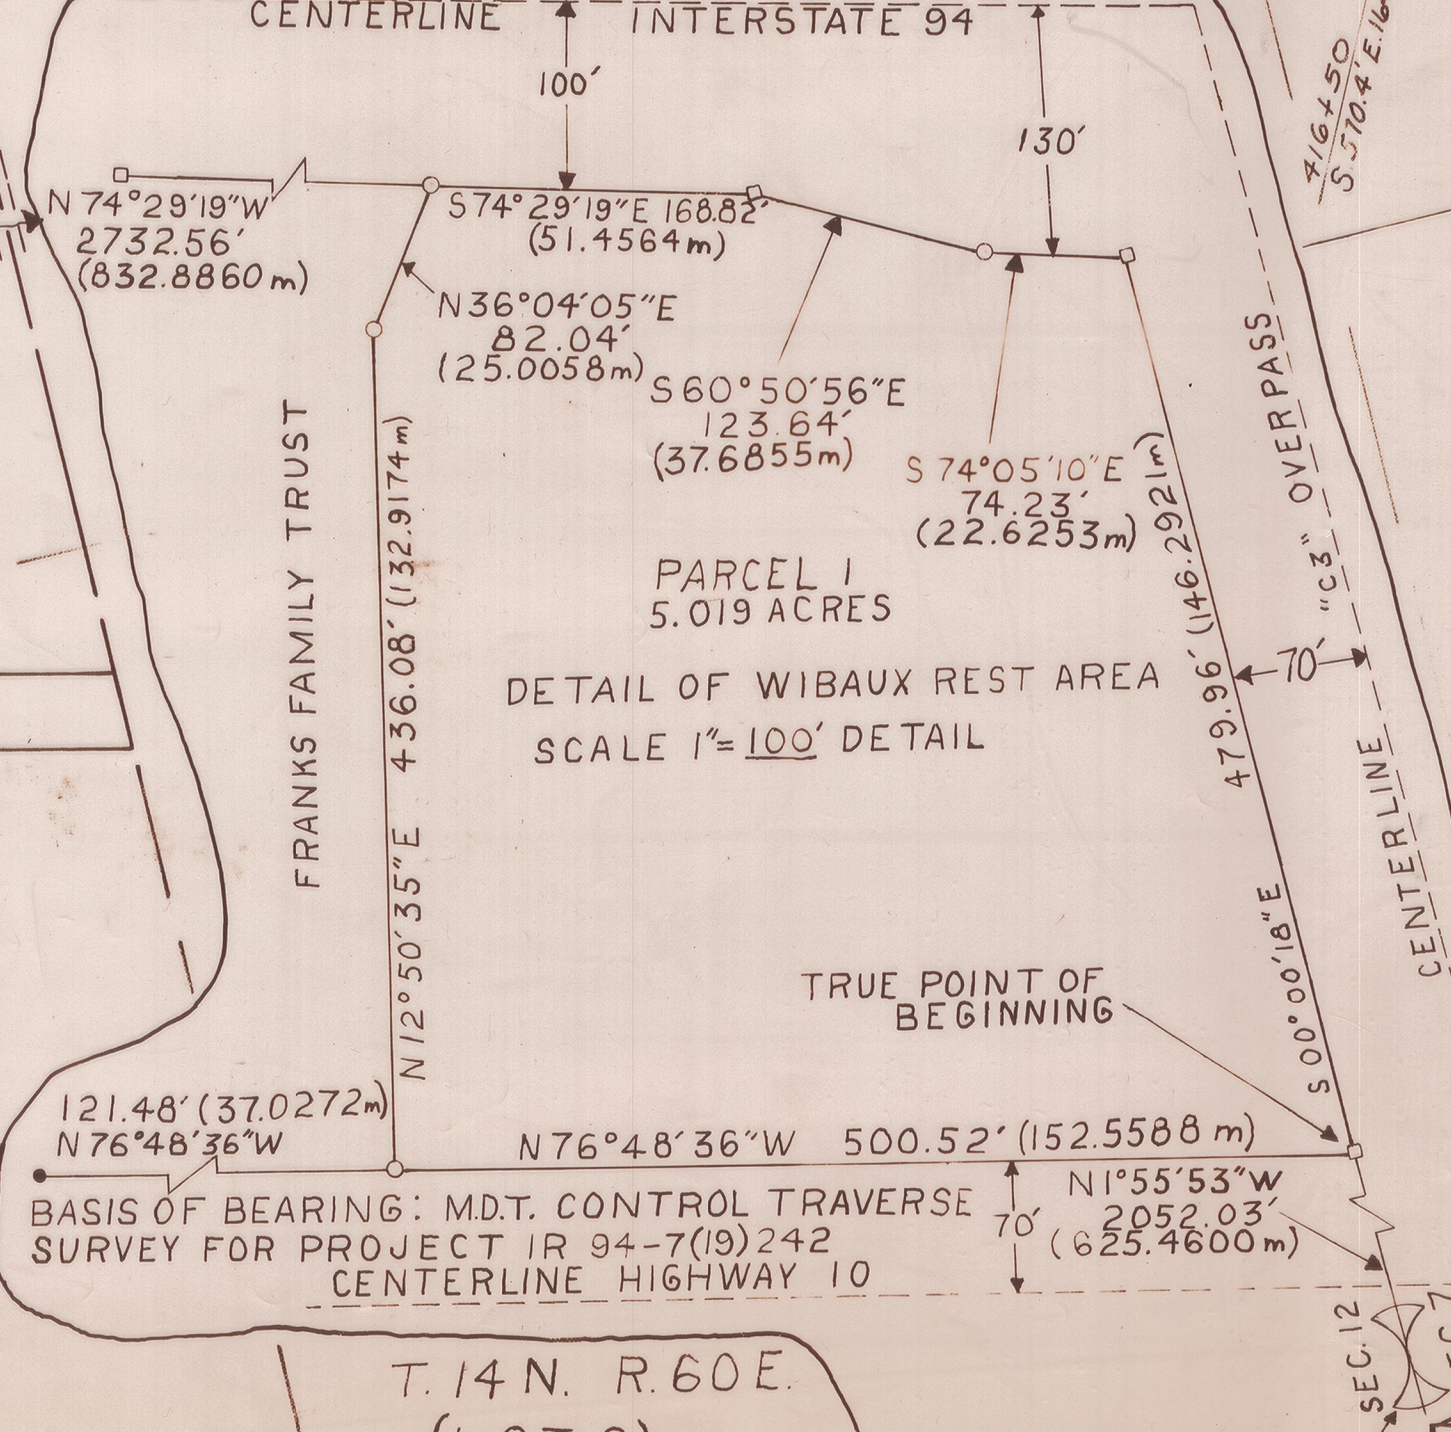

MAPS MADE
MAPS REVISED
MAPS TO BUR PUB ROADS
MAPS COMPLETED

STATE OF MONTANA
STATE HIGHWAY COMMISSION
LAND REQUIRED FOR RIGHT OF WAY
WIBAUX COUNTY
SCALE 1"=200' MAP APPROVED BY