


PLANS
NOT
TO
SCALE

[illegible]

STATE	RIGHT OF WAY ID.	SHEET NO.	TOTAL SHEETS
MONTANA	IM 15-5 (88) 248	1	1
PROJECT NUMBER 2273-088			
HARDY CREEK - ULM			

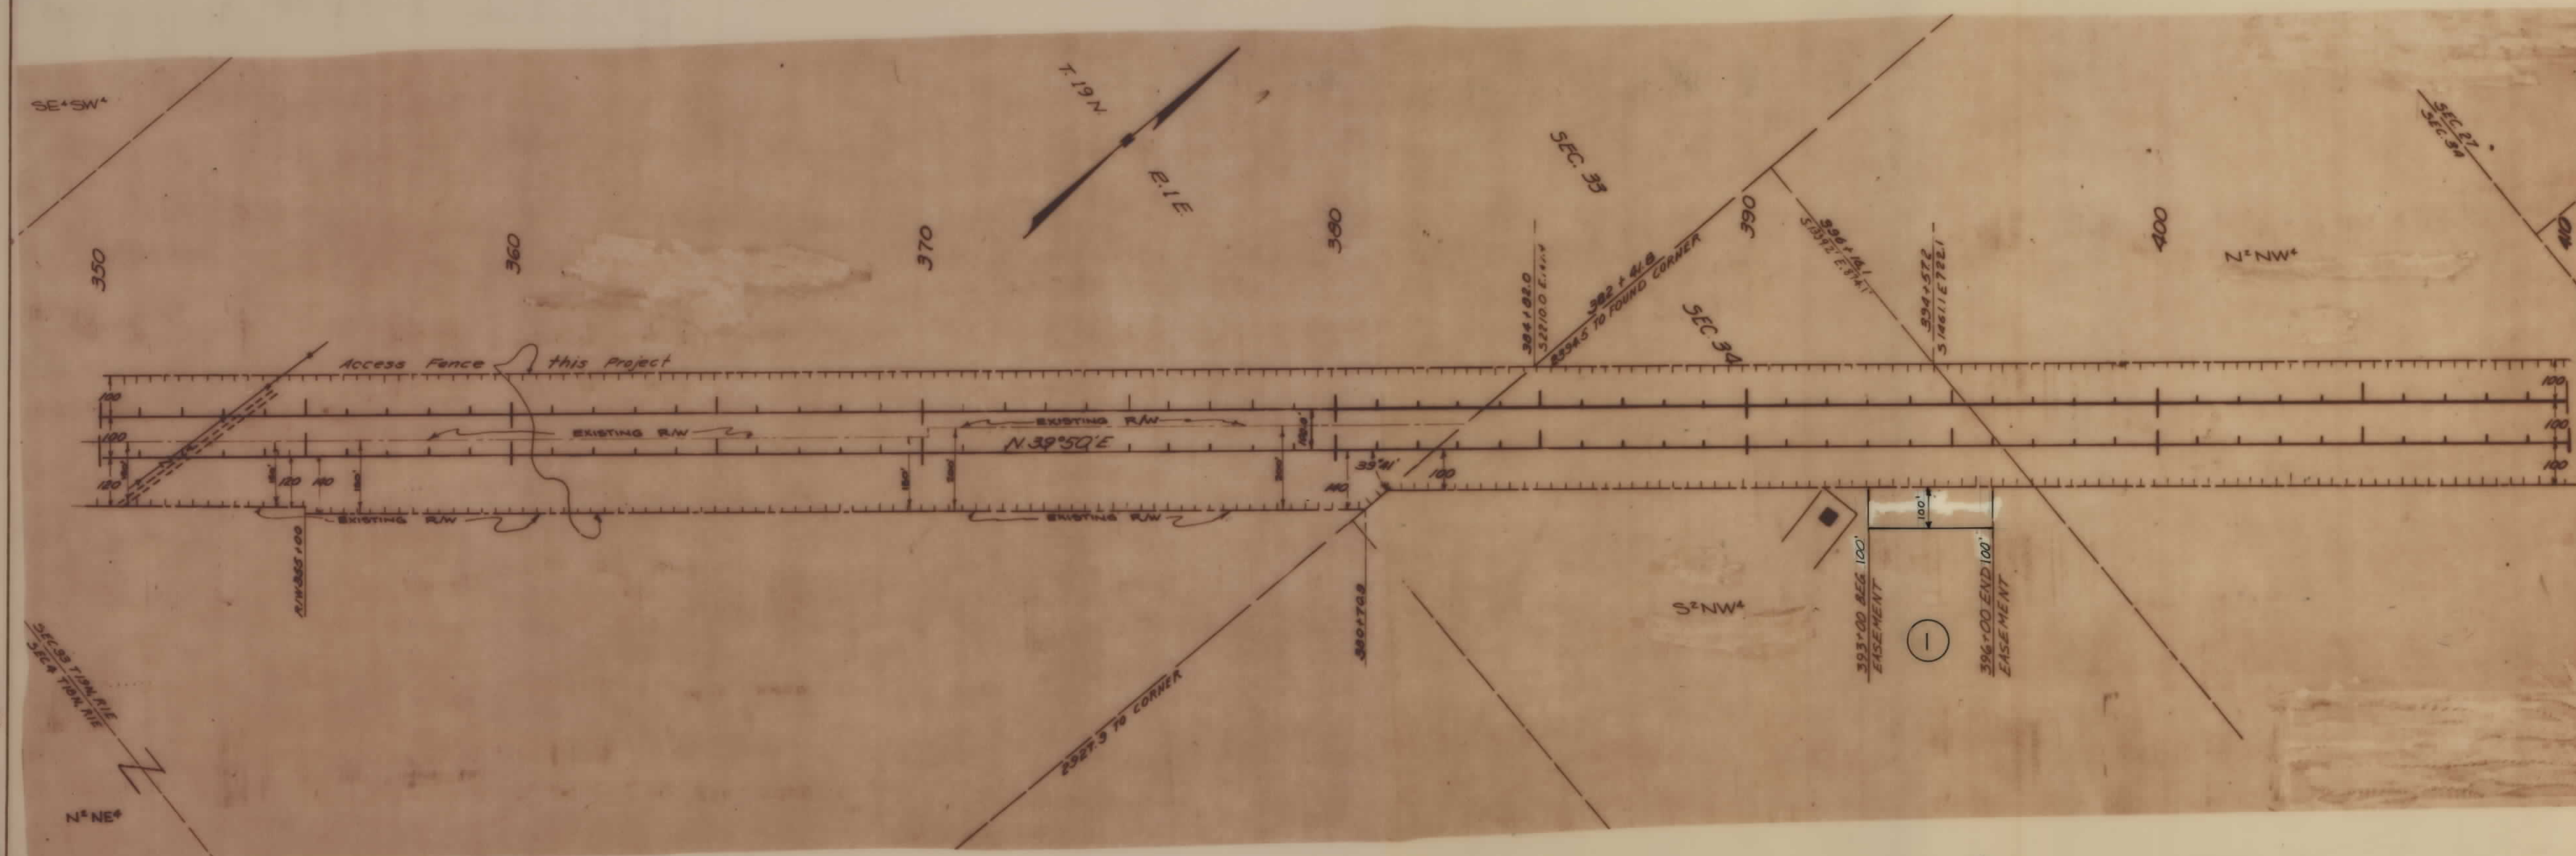

BACKSLOPE LIMITS INCLUDE ROUNDING
CONSTRUCTION LIMITS: CUT SECTION
TOE OF FILL

TOE OF CUT
DETCH BOTTOM

FHWA/DOT APPROVAL 6-14-95

MAP REVISED 6-20-95

STATE OF MONTANA
DEPARTMENT OF TRANSPORTATION
HIGHWAYS DIVISION
RIGHT OF WAY PLAN
CASCADE COUNTY
SCALE: 