
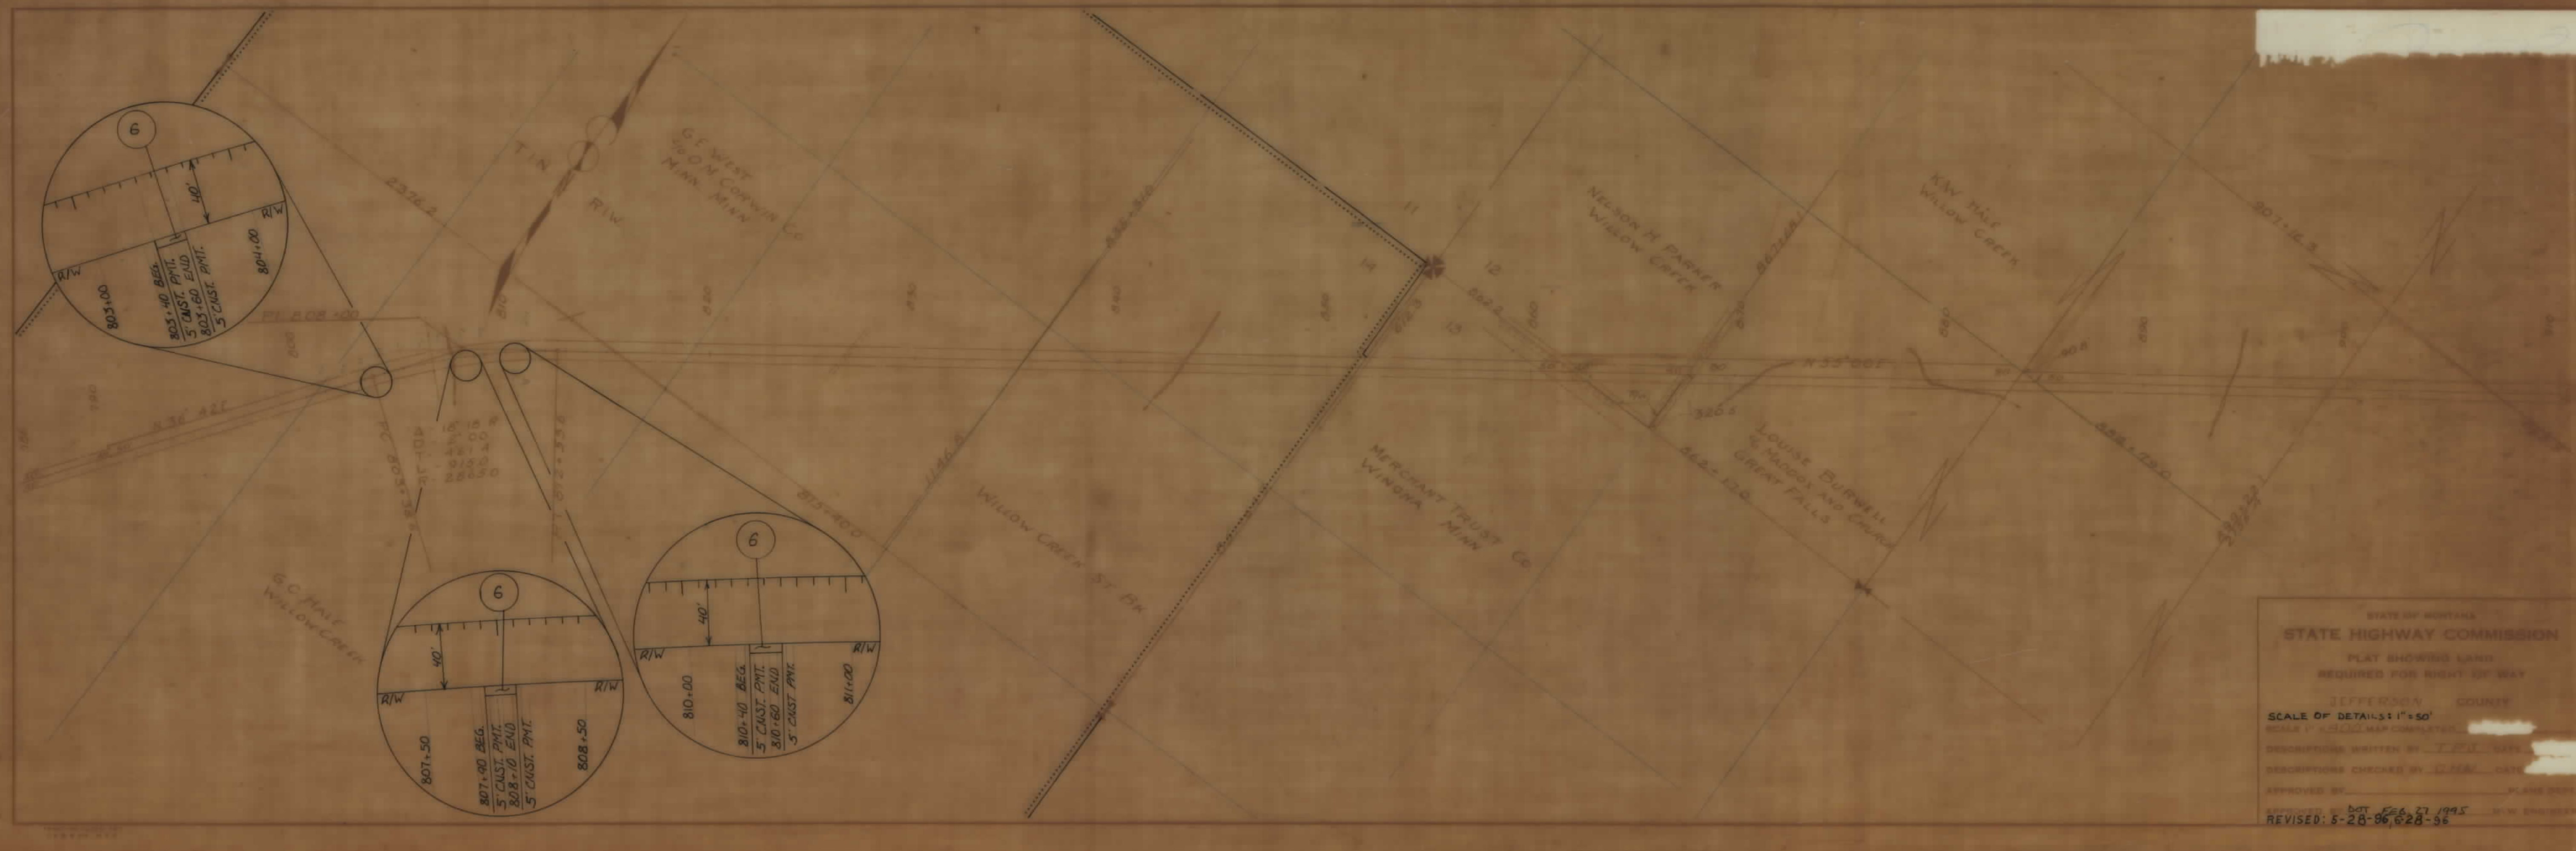


PLANS

NOT

TO

SCALE

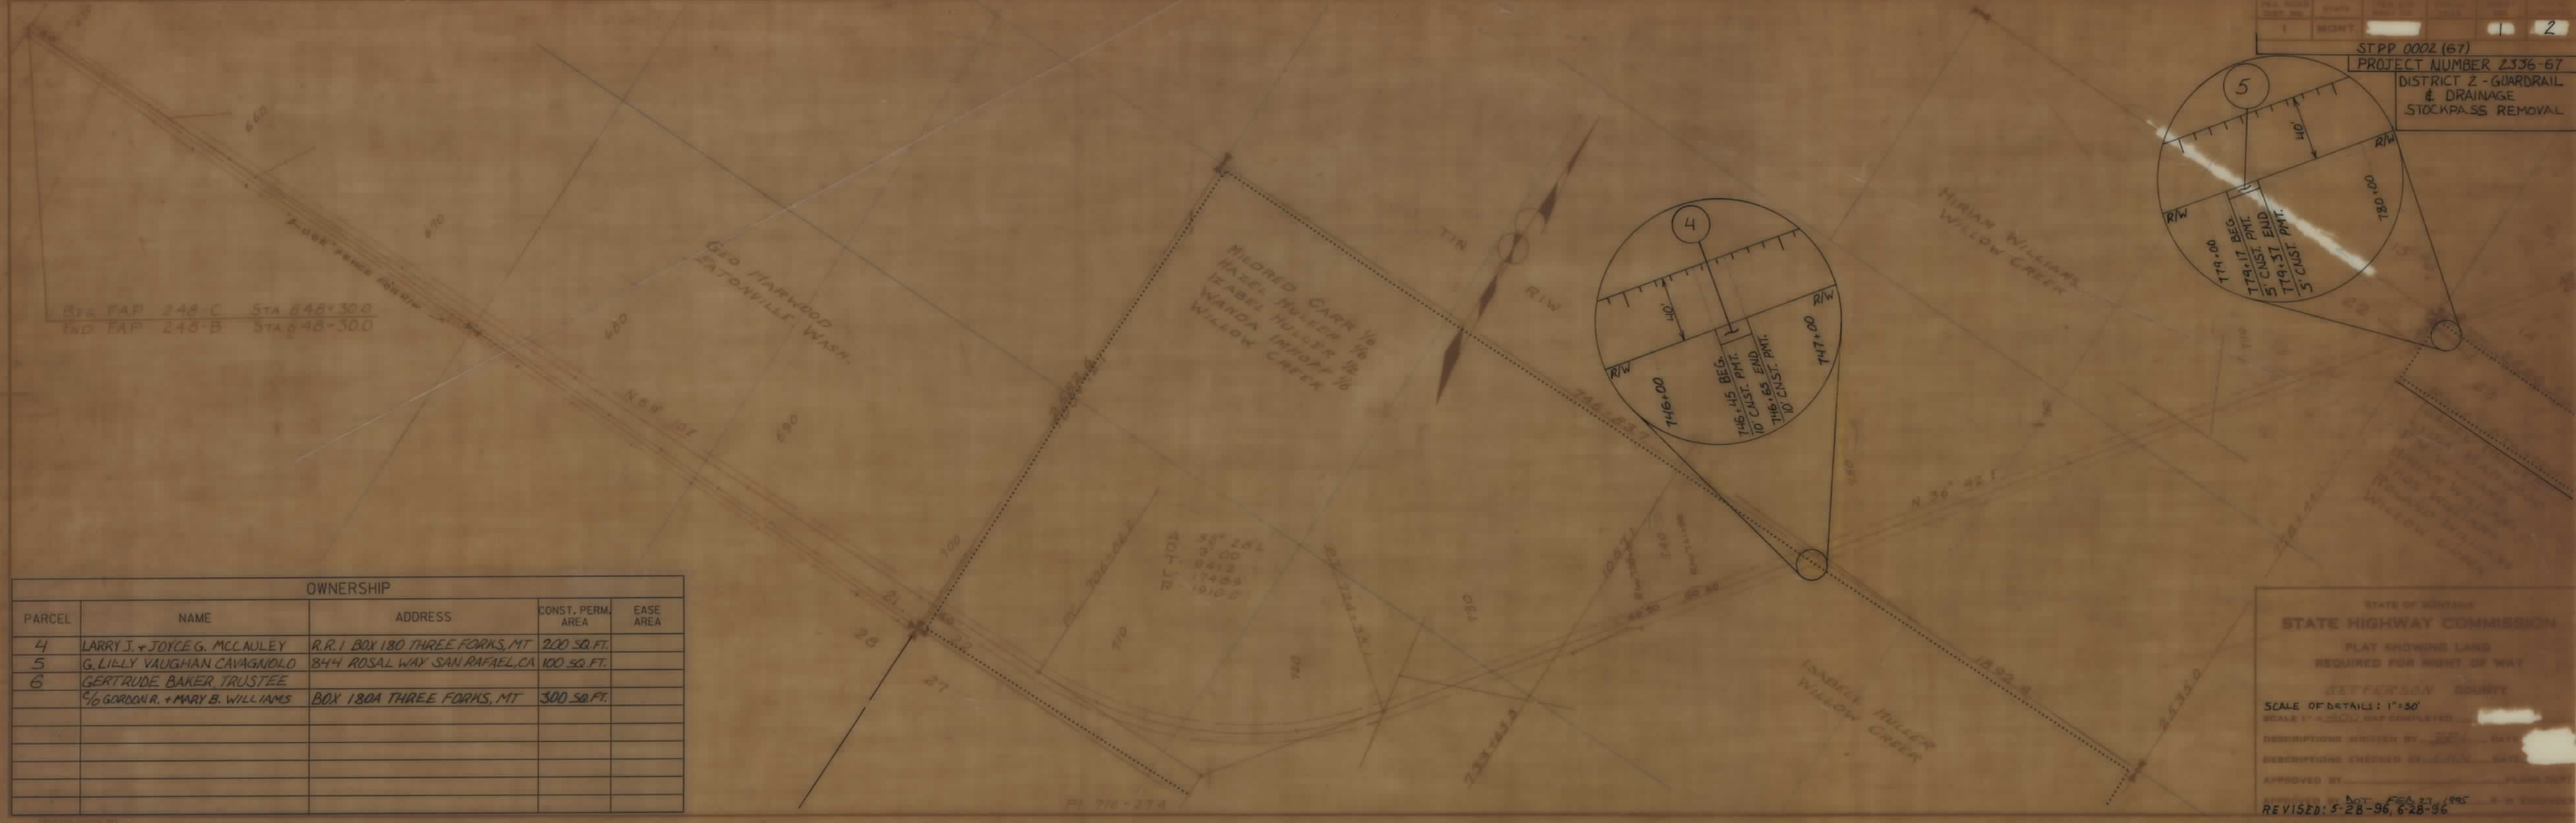



OWNERSHIP									
PARCEL	NAME	ADDRESS	TOTAL AREA	GROSS R/W AREA	EX. EASE AREA	NET AREA	REMAINDER LEFT	REMAINDER RIGHT	CONST. PMT. AREA
1	TABLE MOUNTAIN, INCORPORATED	P.O. BOX 97, THREE FORKS, MT.	'FOR NEGOTIATION'S ONLY'			STOCKPASS			
1A	TABLE MOUNTAIN RANCH	CORR. P.O. BOX 97, THREE FORKS, MT.							200 SQ. FT.
2A	GEORGE A. KAHL	26 LANE ROAD, THREE FORKS, MT. 59732							600 SQ. FT.
1.1	ALLAN L. ANDERSON & DIANE ANDERSON H/W LAWRENCE ANDERSON & HAZEL ANDERSON H/W	P.O. BOX 44, THREE FORKS, MT. 59732							200 SQ. FT.

OWNERSHIP									
PARCEL	NAME	ADDRESS	TOTAL AREA	GROSS R/W AREA	EX. EASE AREA	NET AREA	REMAINDER LEFT	REMAINDER RIGHT	CONST. PMT. AREA
2	GEORGE A. KAHL	27 LANE ROAD, WILLOWCK, MT.	'FOR NEGOTIATION'S ONLY'			STOCKPASS			
3A	TABLE MOUNTAIN RANCH	CORR. P.O. BOX 97, THREE FORKS, MT.							400 SQ. FT.
3	TABLE MOUNTAIN, INCORPORATED	P.O. BOX 97, THREE FORKS, MT. 59732	'FOR NEGOTIATION'S ONLY'			STOCKPASS			

