


PLANS
NOT
TO
SCALE

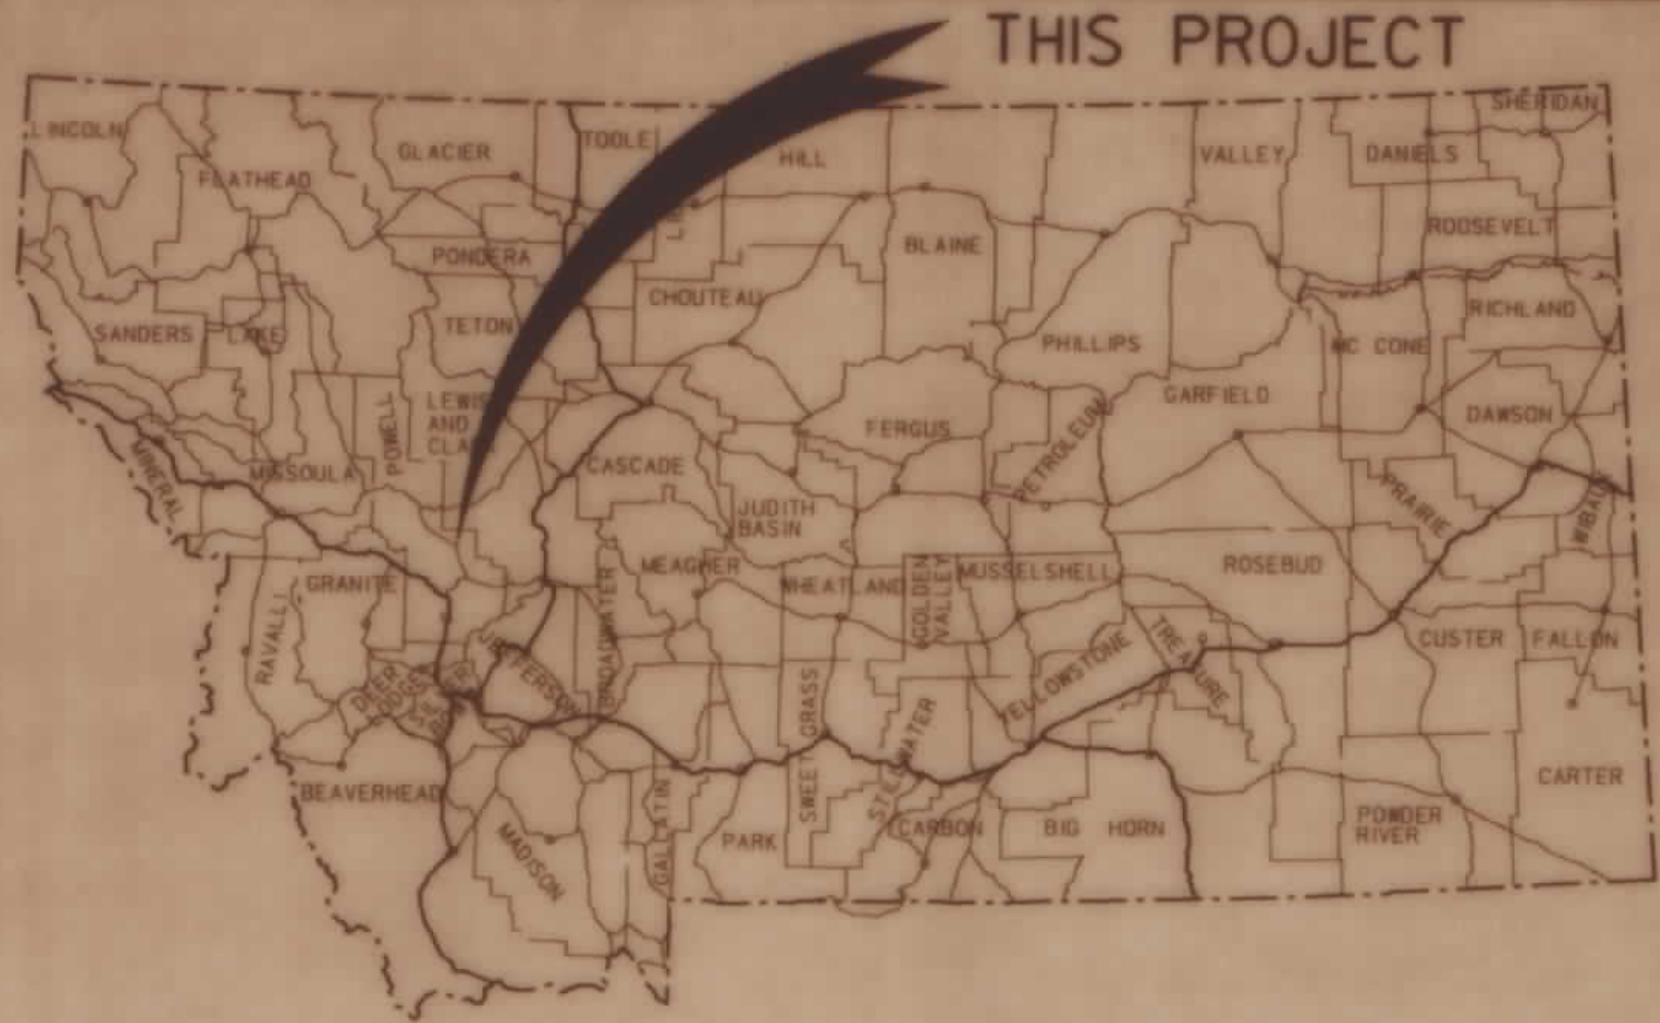

STATE OF MONTANA
DEPARTMENT OF TRANSPORTATION
HIGHWAYS DIVISION
RIGHT OF WAY PLAN OF
FEDERAL AID PROJECT STPP 41-1(11)28
DEVIL'S DIP - NORTH & SOUTH
POWELL COUNTY


STATE	RIGHT OF WAY ID.	SHEET NO.	TOTAL SHEETS
MONTANA	STPP 41-1(11)28	1	8
PROJECT NUMBER 2345 011			
DEVIL'S DIP NORTH & SOUTH			

CONVENTIONAL SIGNS

- PROPOSED RIGHT OF WAY LINE
- EXISTING RIGHT OF WAY LINE
- RAILROAD RIGHT OF WAY LINE
- CENTERLINE (C) OR PROJECTED LINE
- STK'D CENTERLINE
- SECTION LINE
- OWNERSHIP BOUNDARY
- FULL ACCESS CONTROL
- LIMITED ACCESS CONTROL
- EXISTING ACCESS CONTROL
- PRESENT TRAVELED WAY (P.T.W.)
- FENCE LINE
- EXISTING GUARDRAIL
- PROPOSED GUARDRAIL
- GATE IN FENCE
- CATTLE GUARD: EXIST. - PROPOSED
- SECTION CORNER
- 1/4 SECTION CORNER
- CLOSING CORNER
- MEANDER CORNER
- CENTER OF SECTION
- RIGHT OF WAY MONUMENT
- PROPERTY CORNER PIN
- POWER POLE IN PLACE
- TELEPHONE POLE IN PLACE
- TELEGRAPH POLE IN PLACE
- LIGHT POLE
- PROPOSED CULVERT
- EXISTING CULVERT
- OUTLET DITCH
- INLET DITCH
- EXISTING DITCH
- CHANNEL CHANGES
- DITCH BLOCK
- RIPRAP
- BRIDGES
- RAILROADS
- PARCEL NUMBERS
- APPROACH: EXIST. - PROPOSED



3.6 MILES

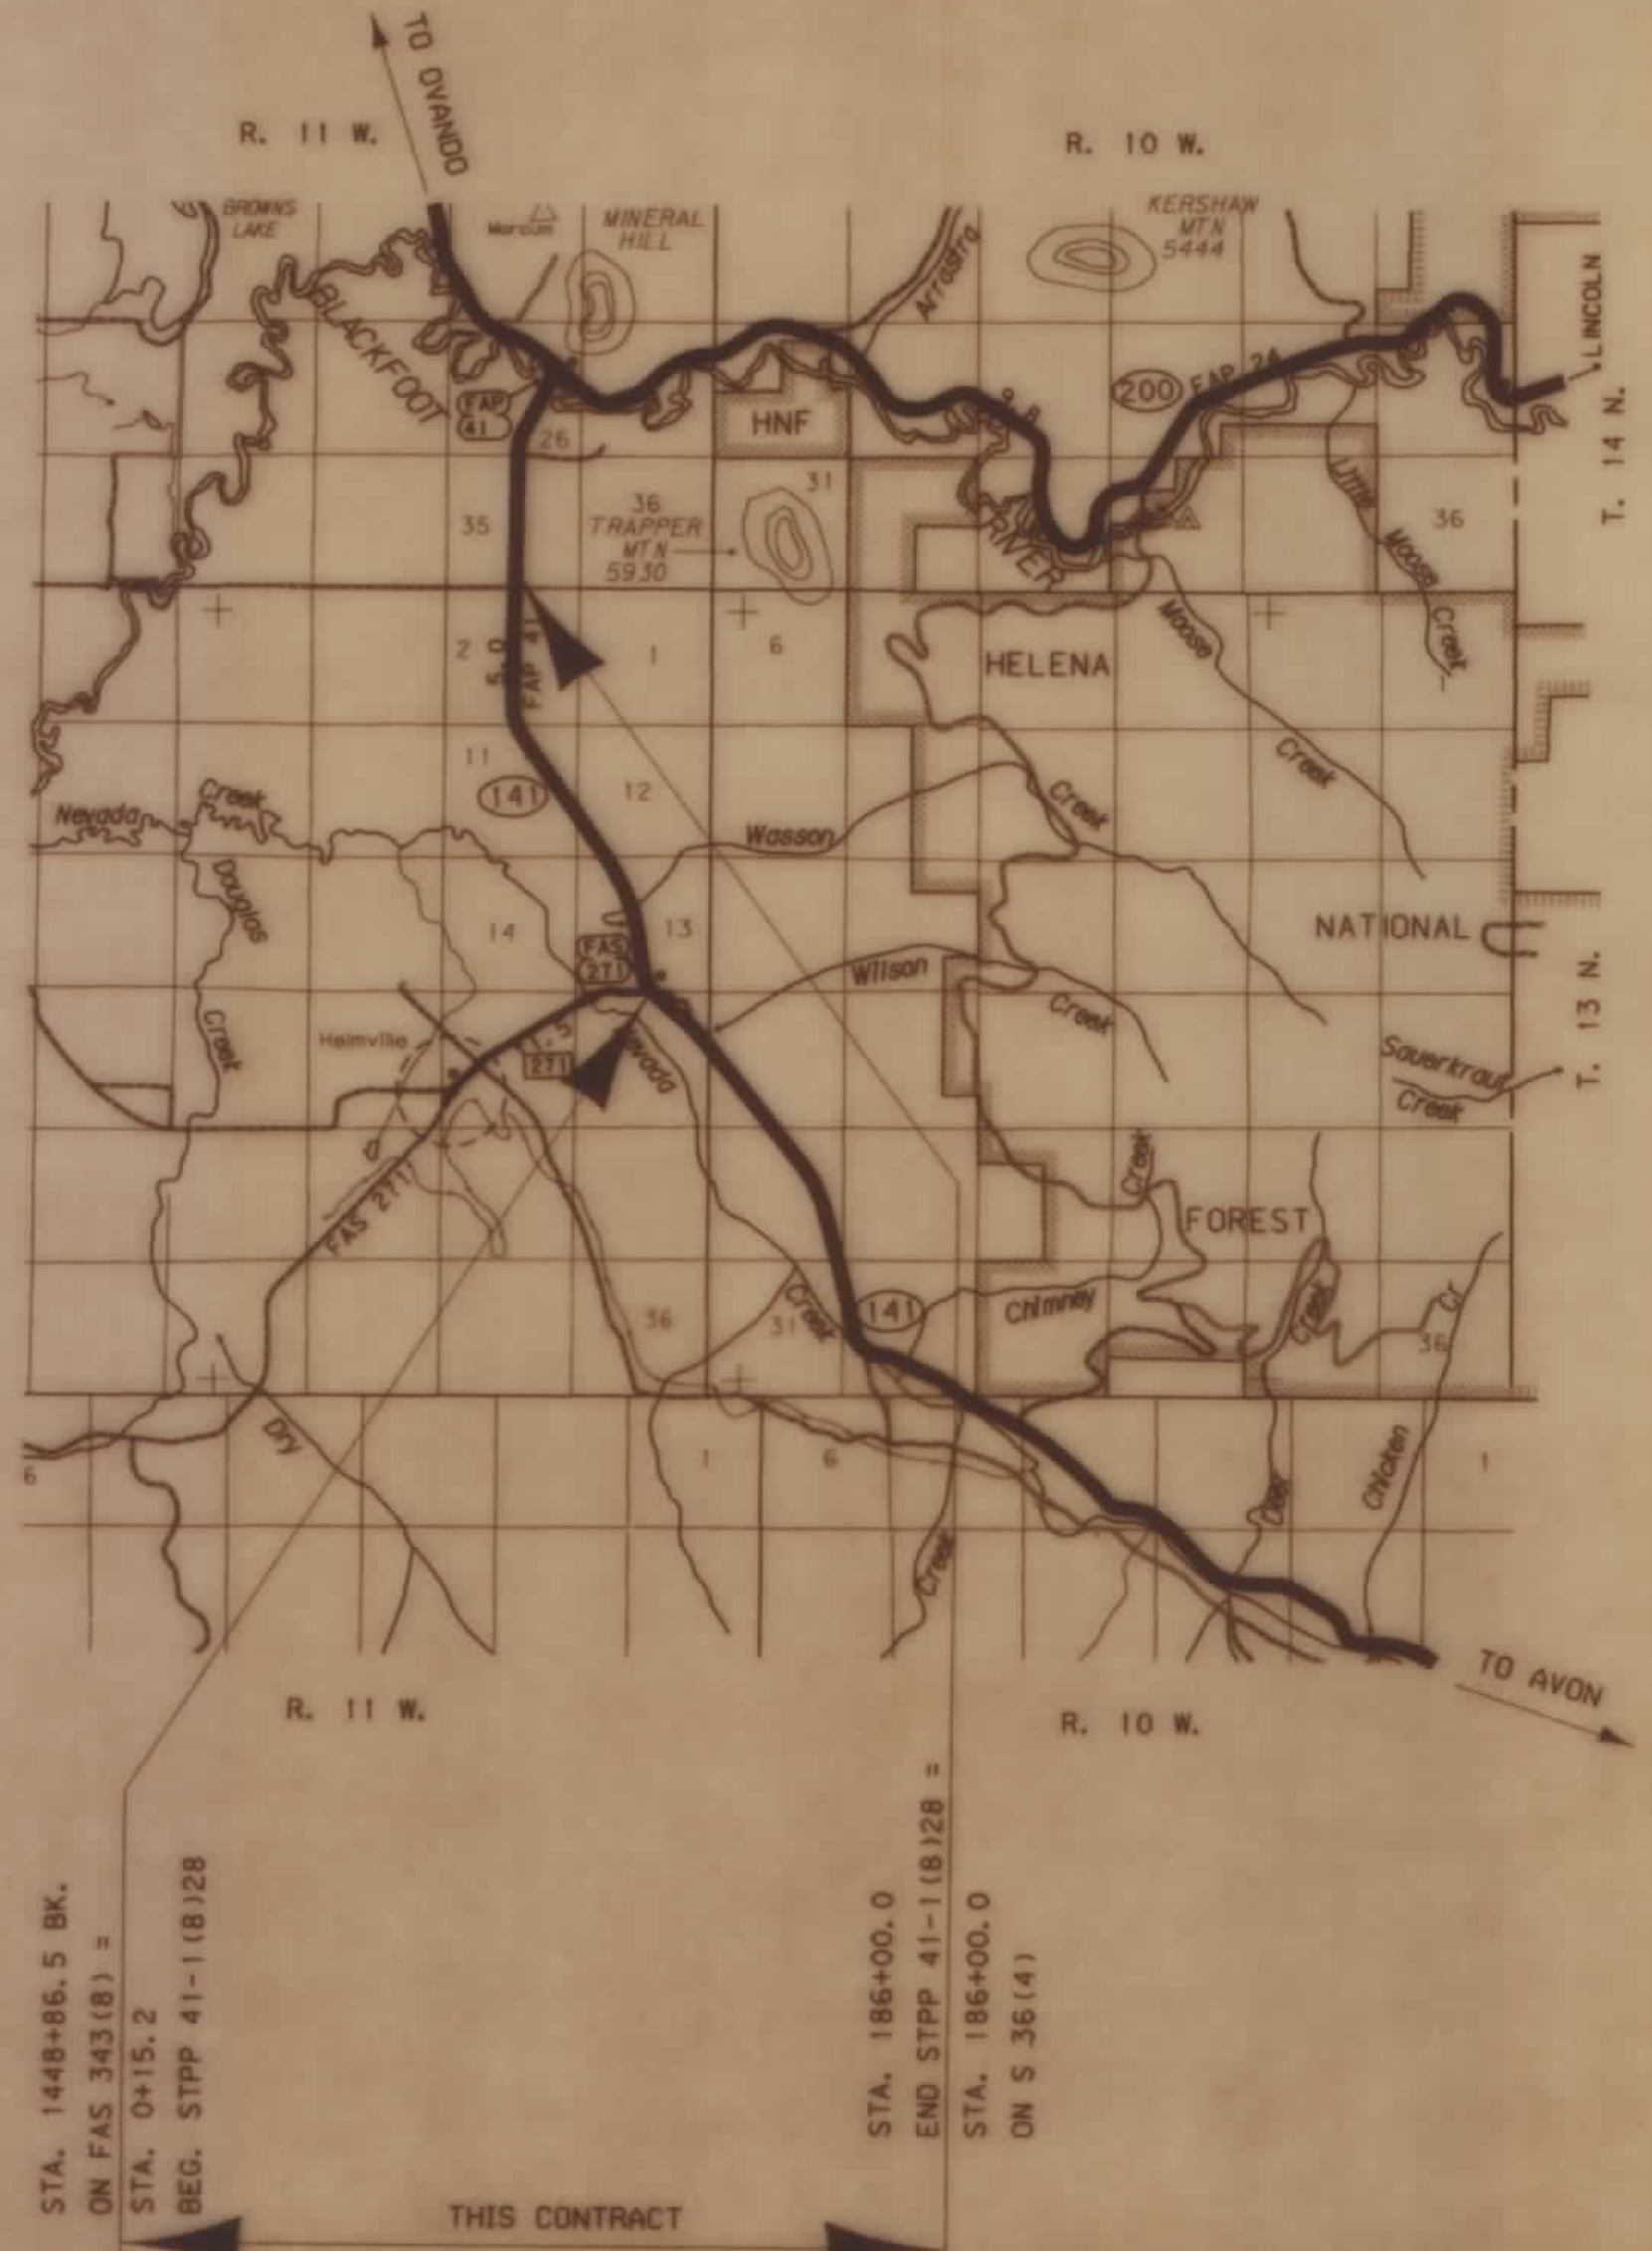

INDEX

PARCEL NO.	OWNERSHIP	SHEET NO.
1	MANNIX BROTHERS, INC., A MONTANA CORPORATION	2, 3
2	MANNIX BROTHERS, INC., A MONTANA CORPORATION	2, 3
3	FRANCIS D. POTTS	3, 4, 5
4	FRANCIS D. POTTS	3, 4
5	ROBERT DAVID WILSON C/D STEVE M. & SUSAN G. GRAVELEY	5
6	ROBERT DAVID WILSON C/D STEVE M. & SUSAN G. GRAVELEY	4, 5, 6,
7	MANNIX BROTHERS, INC., A MONTANA CORPORATION	6, 7
8	WILLIAM R. EDER	6
9	WILLIAM R. EDER	7, 8
10	FRANK & ELIZABETH P. POPE NPI DONALD POCHA, ET AL	7, 8

ASSOCIATED PROJECT ID.
STPP 41-1(8)28 P.E.
RELATED PROJECTS
S 36 (4)
S 36 (6)
S 343 (8)

FHWA/DOT APPROVAL	1-17-1995
MAP REVISED	

[illegible]

STATE	RIGHT OF WAY ID.	SHEET	TOTAL
		NO.	SHEET
MONTANA	STPP 41-1(11)28	3	8
PROJECT NUMBER 2345-011			

DEVIL'S DIP
NORTH & SOUTH

NW⁴ NW⁴
SEC. 13

1115.09' FROM P. O. T. 58+24.17
TO NW CORNER, SEC. 13.
(R. MASTERS 8215 - ALUM. CAP)

SW⁴ SW⁴
SEC. 12

SE⁴ SW⁴
SEC. 12

PLAN DETAIL

SCALE: 1 IN. = 50 FT.

BACKSLOPE LIMITS INCLUDE ROUNDING
CONSTRUCTION LIMITS: CUT SECTION
TOE OF FILL DITCH NOT FOR

FHWA/DOT APPROVAL 1-17-1995


MAP REVISED

STATE OF MONTANA
DEPARTMENT OF TRANSPORTATION
HIGHWAYS DIVISION
RIGHT OF WAY PLAN
POWELL COUNTY
SCALE:

OWNERSHIP										
PARCEL	NAME	ADDRESS	TOTAL AREA	GROSS R/W AREA	EX. EASE AREA	NET AREA	REMAINDER		CONST. PMT. AREA	EASE AREA
							LEFT	RIGHT		
3	FRANCIS D. POTTS	UNKNOWN		SEE	SHEET	5				
4	FRANCIS D. POTTS	UNKNOWN	160+ AC.	1.98 AC	0	1.98 AC		160+ AC.	0.02 AC	
6	ROBERT DAVID WILSON	151 TUDOR CRESCENT SOUTH, LETHBRIDGE, ALBERTA, CANADA		SEE	SHEET	6				
	C/D STEVE M. GRAVELEY AND SUSAN G. GRAVELEY	P.O. BOX 68, HELMVILLE, MONTANA								

STATE	RIGHT OF WAY ID.	SHEET NO.	TOTAL SHEETS
MONTANA	STPP 41-1(11)28	4	8
PROJECT NUMBER 2345-011			

DEVIL'S DIP
NORTH & SOUTH

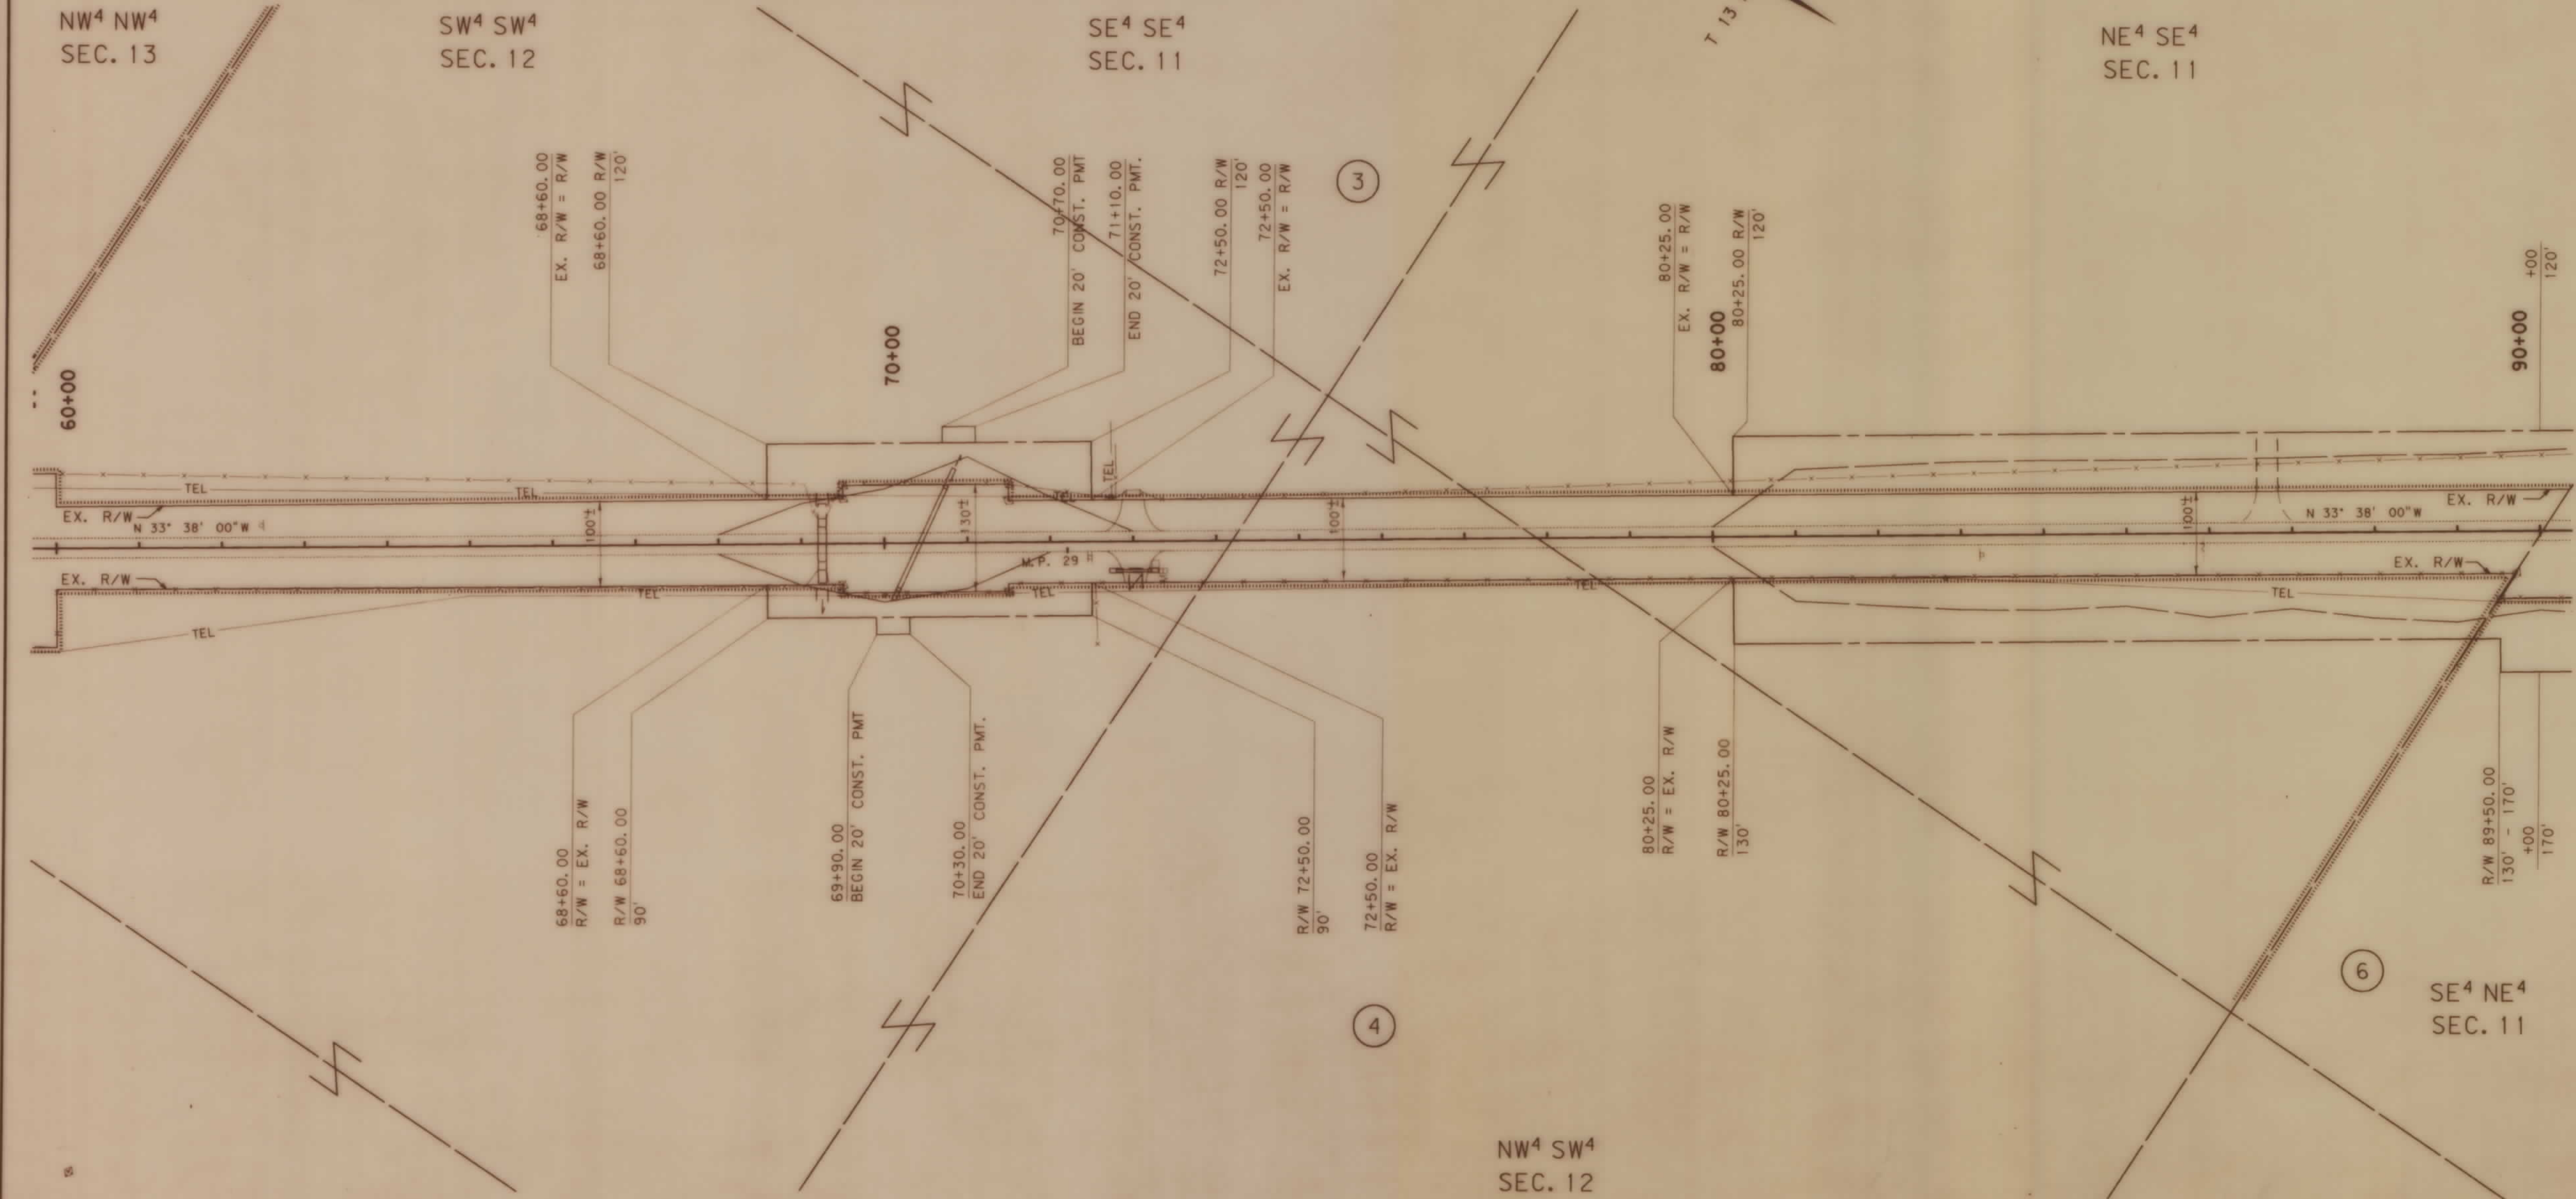


BACKSLOPE LIMITS INCLUDE ROUNDING
CONSTRUCTION LIMITS:
 CUT SECTION
TOE OF FILL
 FHWA/DOT APPROVAL 1-17-1995
 MAP REVISED

STATE OF MONTANA
DEPARTMENT OF TRANSPORTATION
HIGHWAYS DIVISION
RIGHT OF WAY PLAN
POWELL COUNTY
 SCALE:
 0 50' 100' 200' 300'

OWNERSHIP									
PARCEL	NAME	ADDRESS	TOTAL AREA	GROSS R/W AREA	EX. EASE. AREA	NET AREA	REMAINDER		EASE. AREA
							LEFT	RIGHT	
3	FRANCIS D. POTTS	UNKNOWN	160+ AC.	2.23 AC	0	2.23 AC	160+ AC.		0.02 AC
5	ROBERT DAVID WILSON	151 TUDOR CRESCENT SOUTH, LETHBRIDGE, ALBERTA, CANADA		SEE	SHEET	6			
	C/D STEVE M. GRAVELEY AND SUSAN G. GRAVELEY	P.O. BOX 68, HELMVILLE, MONTANA							
6	ROBERT DAVID WILSON	151 TUDOR CRESCENT SOUTH, LETHBRIDGE, ALBERTA, CANADA		SEE	SHEET	6			
	C/D STEVE M. GRAVELEY AND SUSAN G. GRAVELEY	P.O. BOX 68, HELMVILLE, MONTANA							
3 & 4	COMBINATION PARCEL			4.21 AC	0	4.21 AC			0.04 AC

STATE	RIGHT OF WAY ID.	SHEET NO.	TOTAL SHEETS
MONTANA	STPP 41-1(11)28	5	8
PROJECT NUMBER 2345-011			

DEVIL'S DIP
NORTH & SOUTH

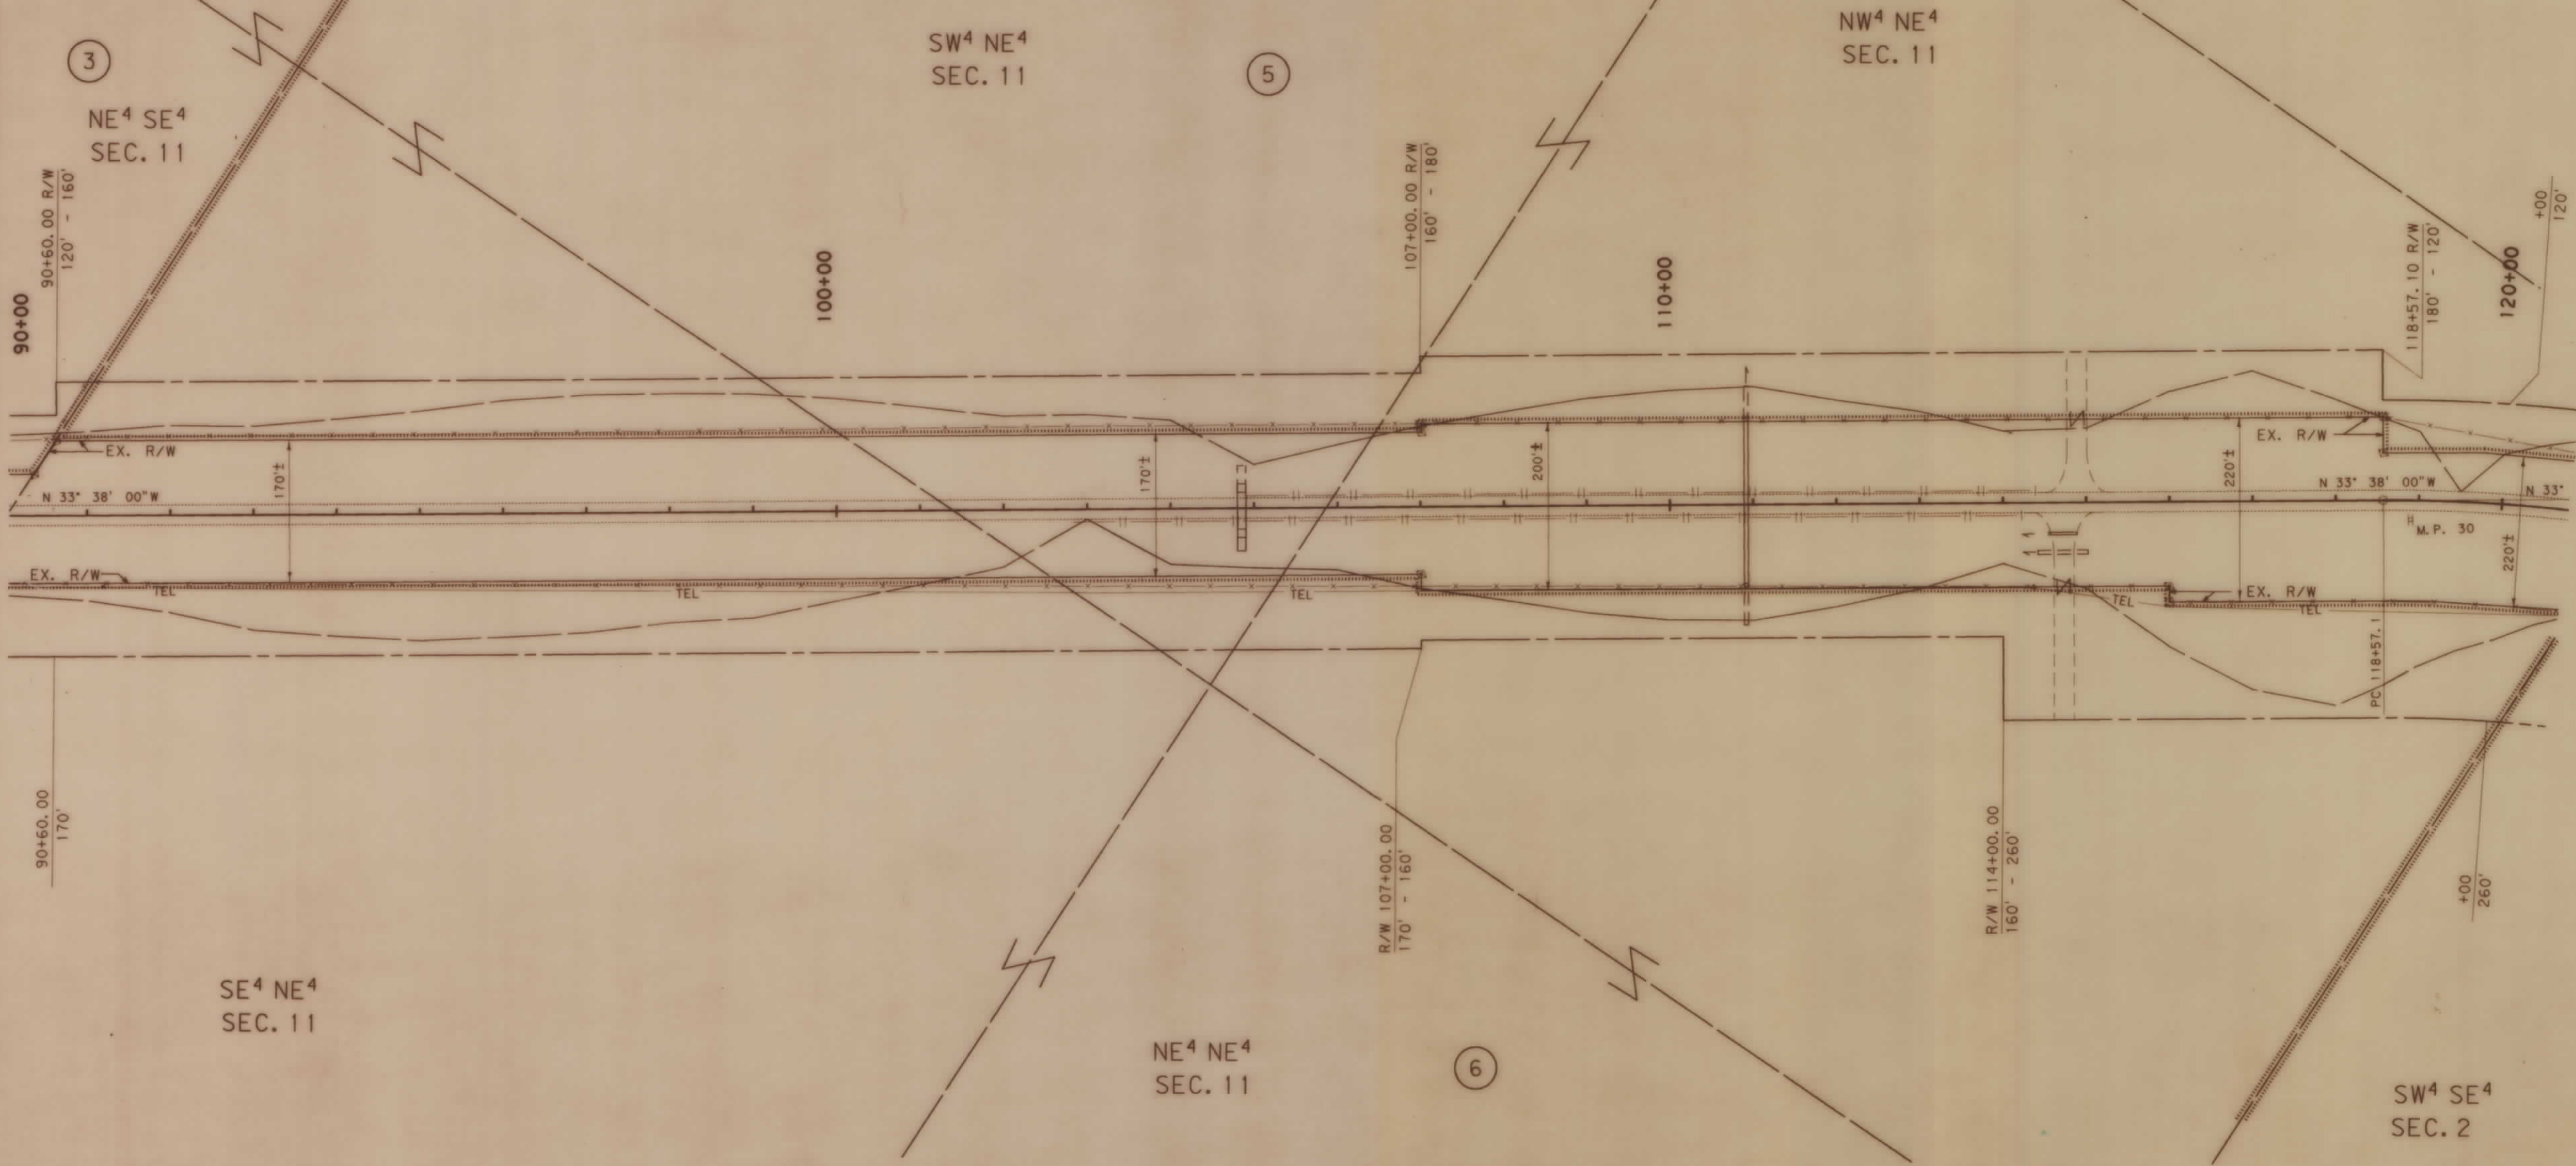


BACKSLOPE LIMITS INCLUDE ROUNDING
 CONSTRUCTION LIMITS:
 CUT SECTION
 TOE OF FILL
 FHWA/DOT APPROVAL 1-17-1995
 MAP REVISED

STATE OF MONTANA
 DEPARTMENT OF TRANSPORTATION
 HIGHWAYS DIVISION
 RIGHT OF WAY PLAN
 POWELL COUNTY
 SCALE: 1" = 100'
 0 50' 100' 200' 300'

OWNERSHIP										
PARCEL	NAME	ADDRESS	TOTAL AREA	GROSS R/W AREA	EX. EASE. AREA	NET AREA	REMAINDER		CONST. PMT. AREA	EASE. AREA
							LEFT	RIGHT		
5	ROBERT DAVID WILSON	151 TUDOR CRESCENT SOUTH,	160+ AC.	5.24 AC	0	5.24 AC	160+ AC.			
		LETHBRIDGE, ALBERTA, CANADA								
	C/D STEVE M. GRAVELEY AND	P.O. BOX 68, HELMVILLE, MONTANA								
	SUSAN G. GRAVELEY									
6	ROBERT DAVID WILSON	151 TUDOR CRESCENT SOUTH,	160+ AC.	6.70 AC	0	6.70 AC		160+ AC.		
		LETHBRIDGE, ALBERTA, CANADA								
	C/D STEVE M. GRAVELEY AND	P.O. BOX 68, HELMVILLE, MONTANA								
	SUSAN G. GRAVELEY									
5 & 6	COMBINATION PARCEL			11.94 AC	0	11.94 AC				

STATE	RIGHT OF WAY ID.	SHEET NO.	TOTAL SHEETS
MONTANA	STPP 41-1(11)28	6	
PROJECT NUMBER 2345-011			

DEVIL'S DIP
NORTH & SOUTH

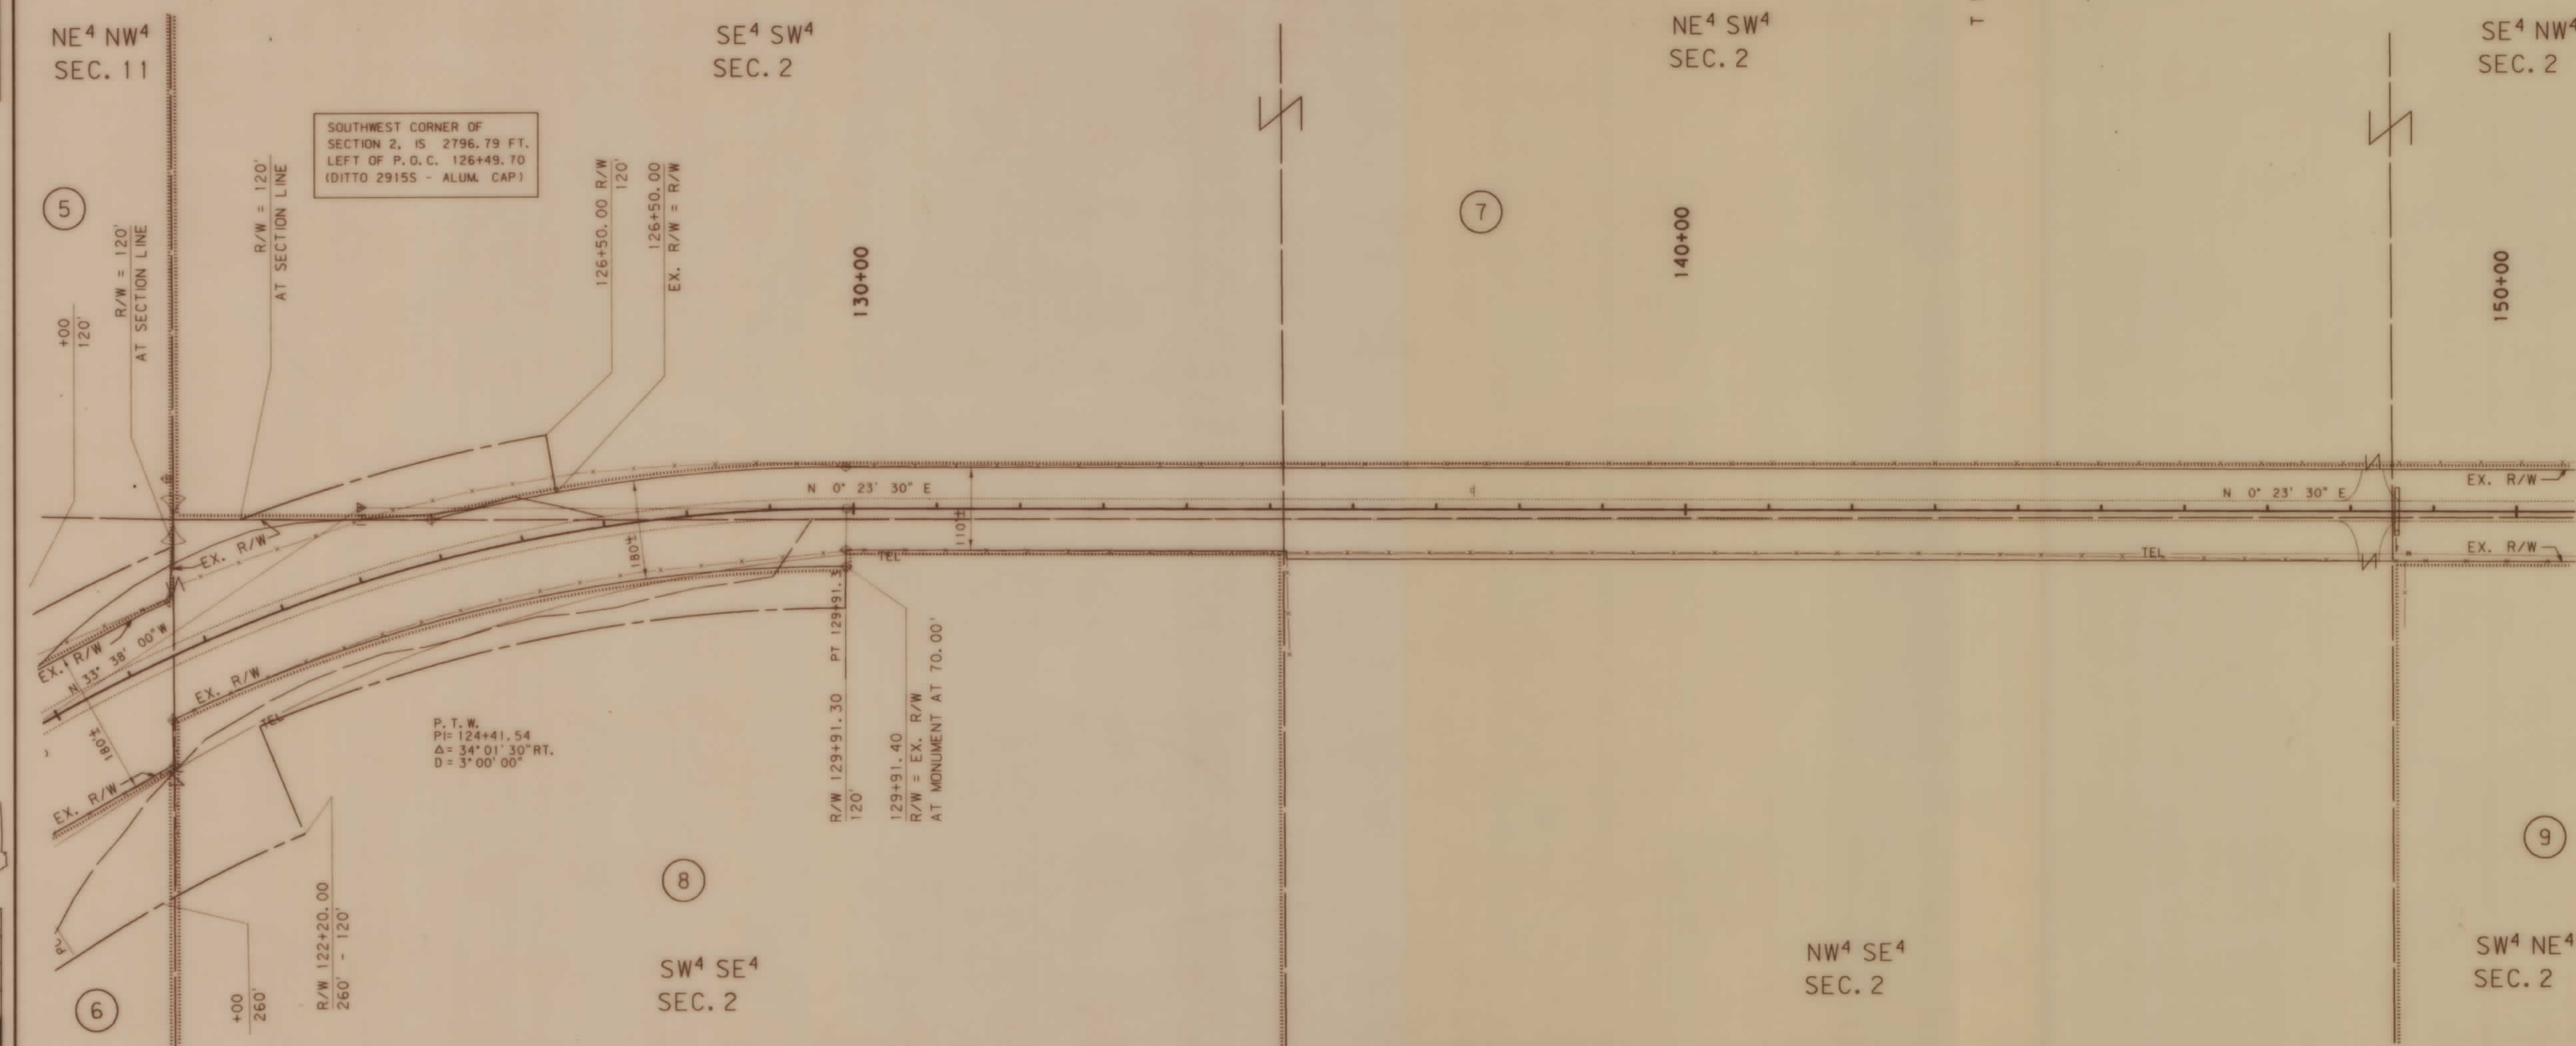[illegible]

BACKSLOPE LIMITS INCLUDE ROUNDING
CONSTRUCTION LIMITS:

CUT SECTION
TOE OF FILL

TOP OF CUT
DITCH BOTTOM

FWHA/DOT APPROVAL 1-17-1995

MAP REVISED

STATE OF MONTANA
DEPARTMENT OF TRANSPORTATION
HIGHWAYS DIVISION
RIGHT OF WAY PLAN
POWELL COUNTY

SCALE:



0 50' 100' 200' 300'

OWNERSHIP										
PARCEL	NAME	ADDRESS	TOTAL AREA	GROSS R/W AREA	EX. EASE. AREA	NET AREA	REMAINDER		CONST. PMT. AREA	EASE. AREA
7	MANNIX BROTHERS, INC., A MONTANA CORPORATION	2485 HIGHWAY 141, HELMVILLE, MT	160+ AC.	0.93 AC	0.06 AC	0.87 AC	160+ AC.			
9	WILLIAM R. EDER	HELMVILLE, MONTANA		SEE	SHEET	8				
10	FRANK & ELIZABETH P. POPE NPI DONALD POCHA, ET AL	HELMVILLE, MONTANA		SEE	SHEET	8				
1, 2 & 7	COMBINATION PARCEL			4.43 AC	0.06 AC	4.37 AC			0.02 AC	


STATE	RIGHT OF WAY ID.	SHEET NO.	TOTAL SHEETS
MONTANA	STPP 41-1(11)28	7	8
PROJECT NUMBER 2345-011			

DEVIL'S DIP
NORTH & SOUTH

U. S. GOVT.
LOT 3
SEC. 2

NORTHWEST CORNER OF
SECTION 2, 2747.63 FT.
LEFT OF STA. 174+96.77
(DITTO 29155- ALUM. CAP)

SE⁴ SW⁴
SEC. 35

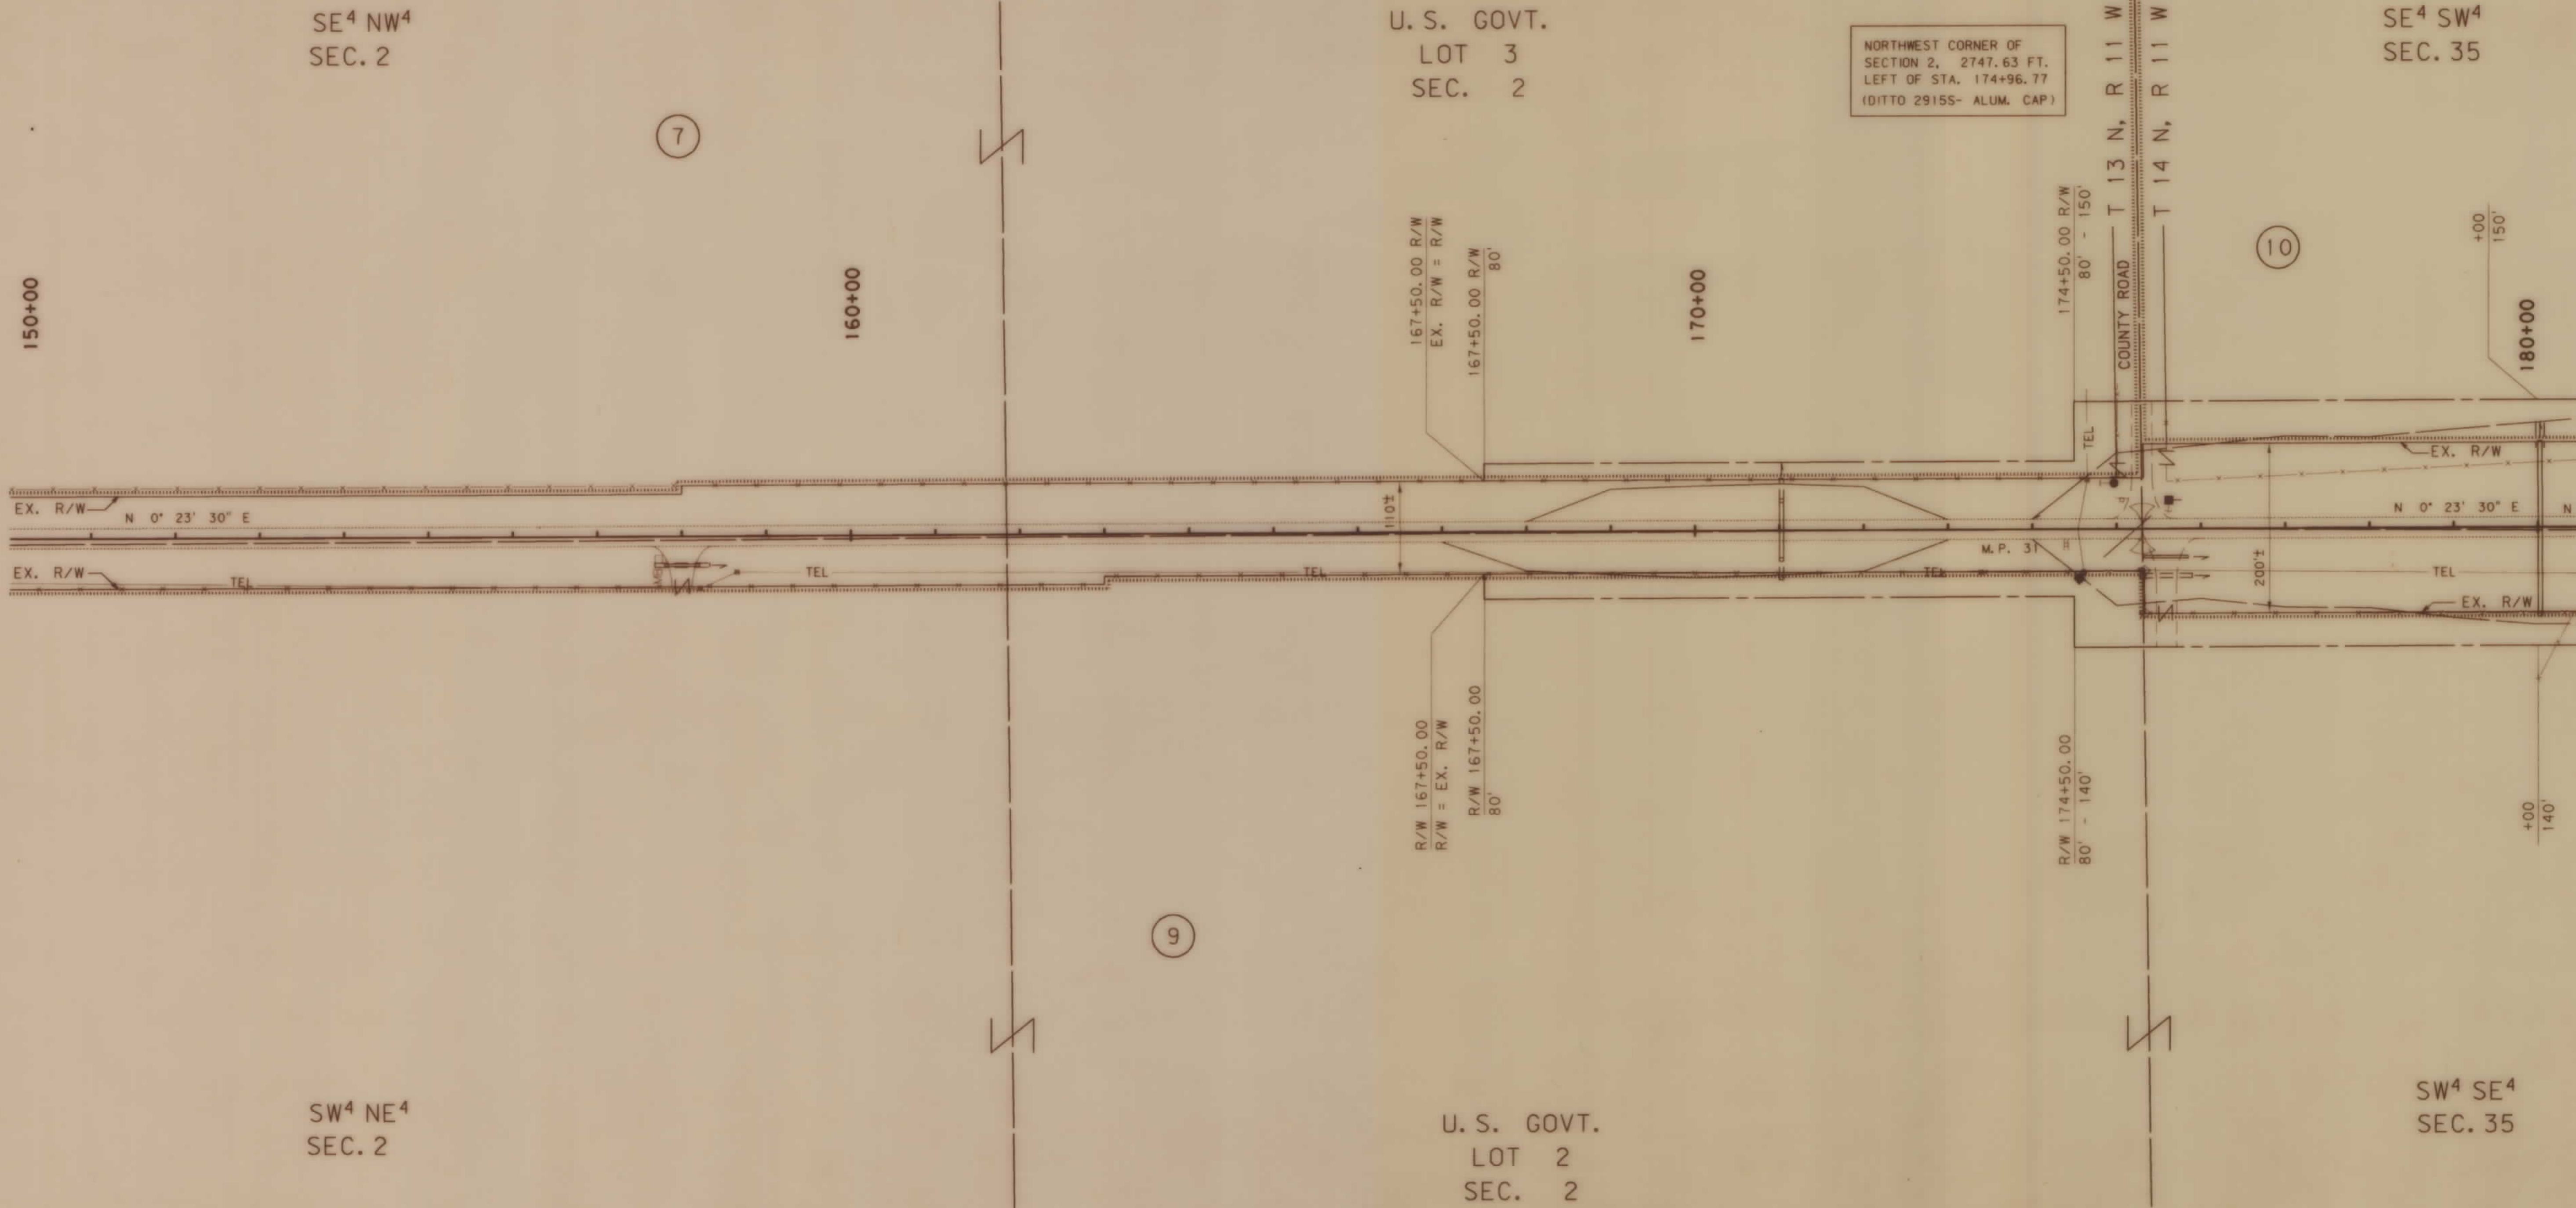

BACKSLOPE LIMITS INCLUDE ROUNDING
 CONSTRUCTION LIMITS:
 CUT SECTION
 TOE OF FILL
 FHWA/DOT APPROVAL 1-17-1995
 MAP REVISED

STATE OF MONTANA
 DEPARTMENT OF TRANSPORTATION
 HIGHWAYS DIVISION
 RIGHT OF WAY PLAN
 POWELL COUNTY
 SCALE:
 0 50' 100' 200' 300'

MONTANA DEPARTMENT OF TRANSPORTATION

RDROW

MONTANA CADD

9
8
6
5
4
3
2
1


OWNERSHIP										
PARCEL	NAME	ADDRESS	TOTAL AREA	GROSS R/W AREA	EX. EASE. AREA	NET AREA	REMAINDER		CONST. PMT. AREA	EASE. AREA
							LEFT	RIGHT		
10	FRANK & ELIZABETH P. POPE	HELMVILLE, MONTANA	160+ AC.	1.54 AC	.0.03 AC	1.51 AC	160+ AC.			
	NPI DONALD POCHA, ET AL									
9	WILLIAM R. EDER	HELMVILLE, MONTANA	160+ AC.	2.0 AC	0	2.0 AC		160+ AC.		
8 & 9	COMBINATION PARCEL			3.42 AC	0	3.42 AC				

STATE	RIGHT OF WAY ID.	SHEET NO.	TOTAL SHEETS
MONTANA	STPP 41-1(11)28	8	8
PROJECT NUMBER 2345-011			

DEVIL'S DIP
NORTH & SOUTH



NE⁴ SW⁴
SEC. 35

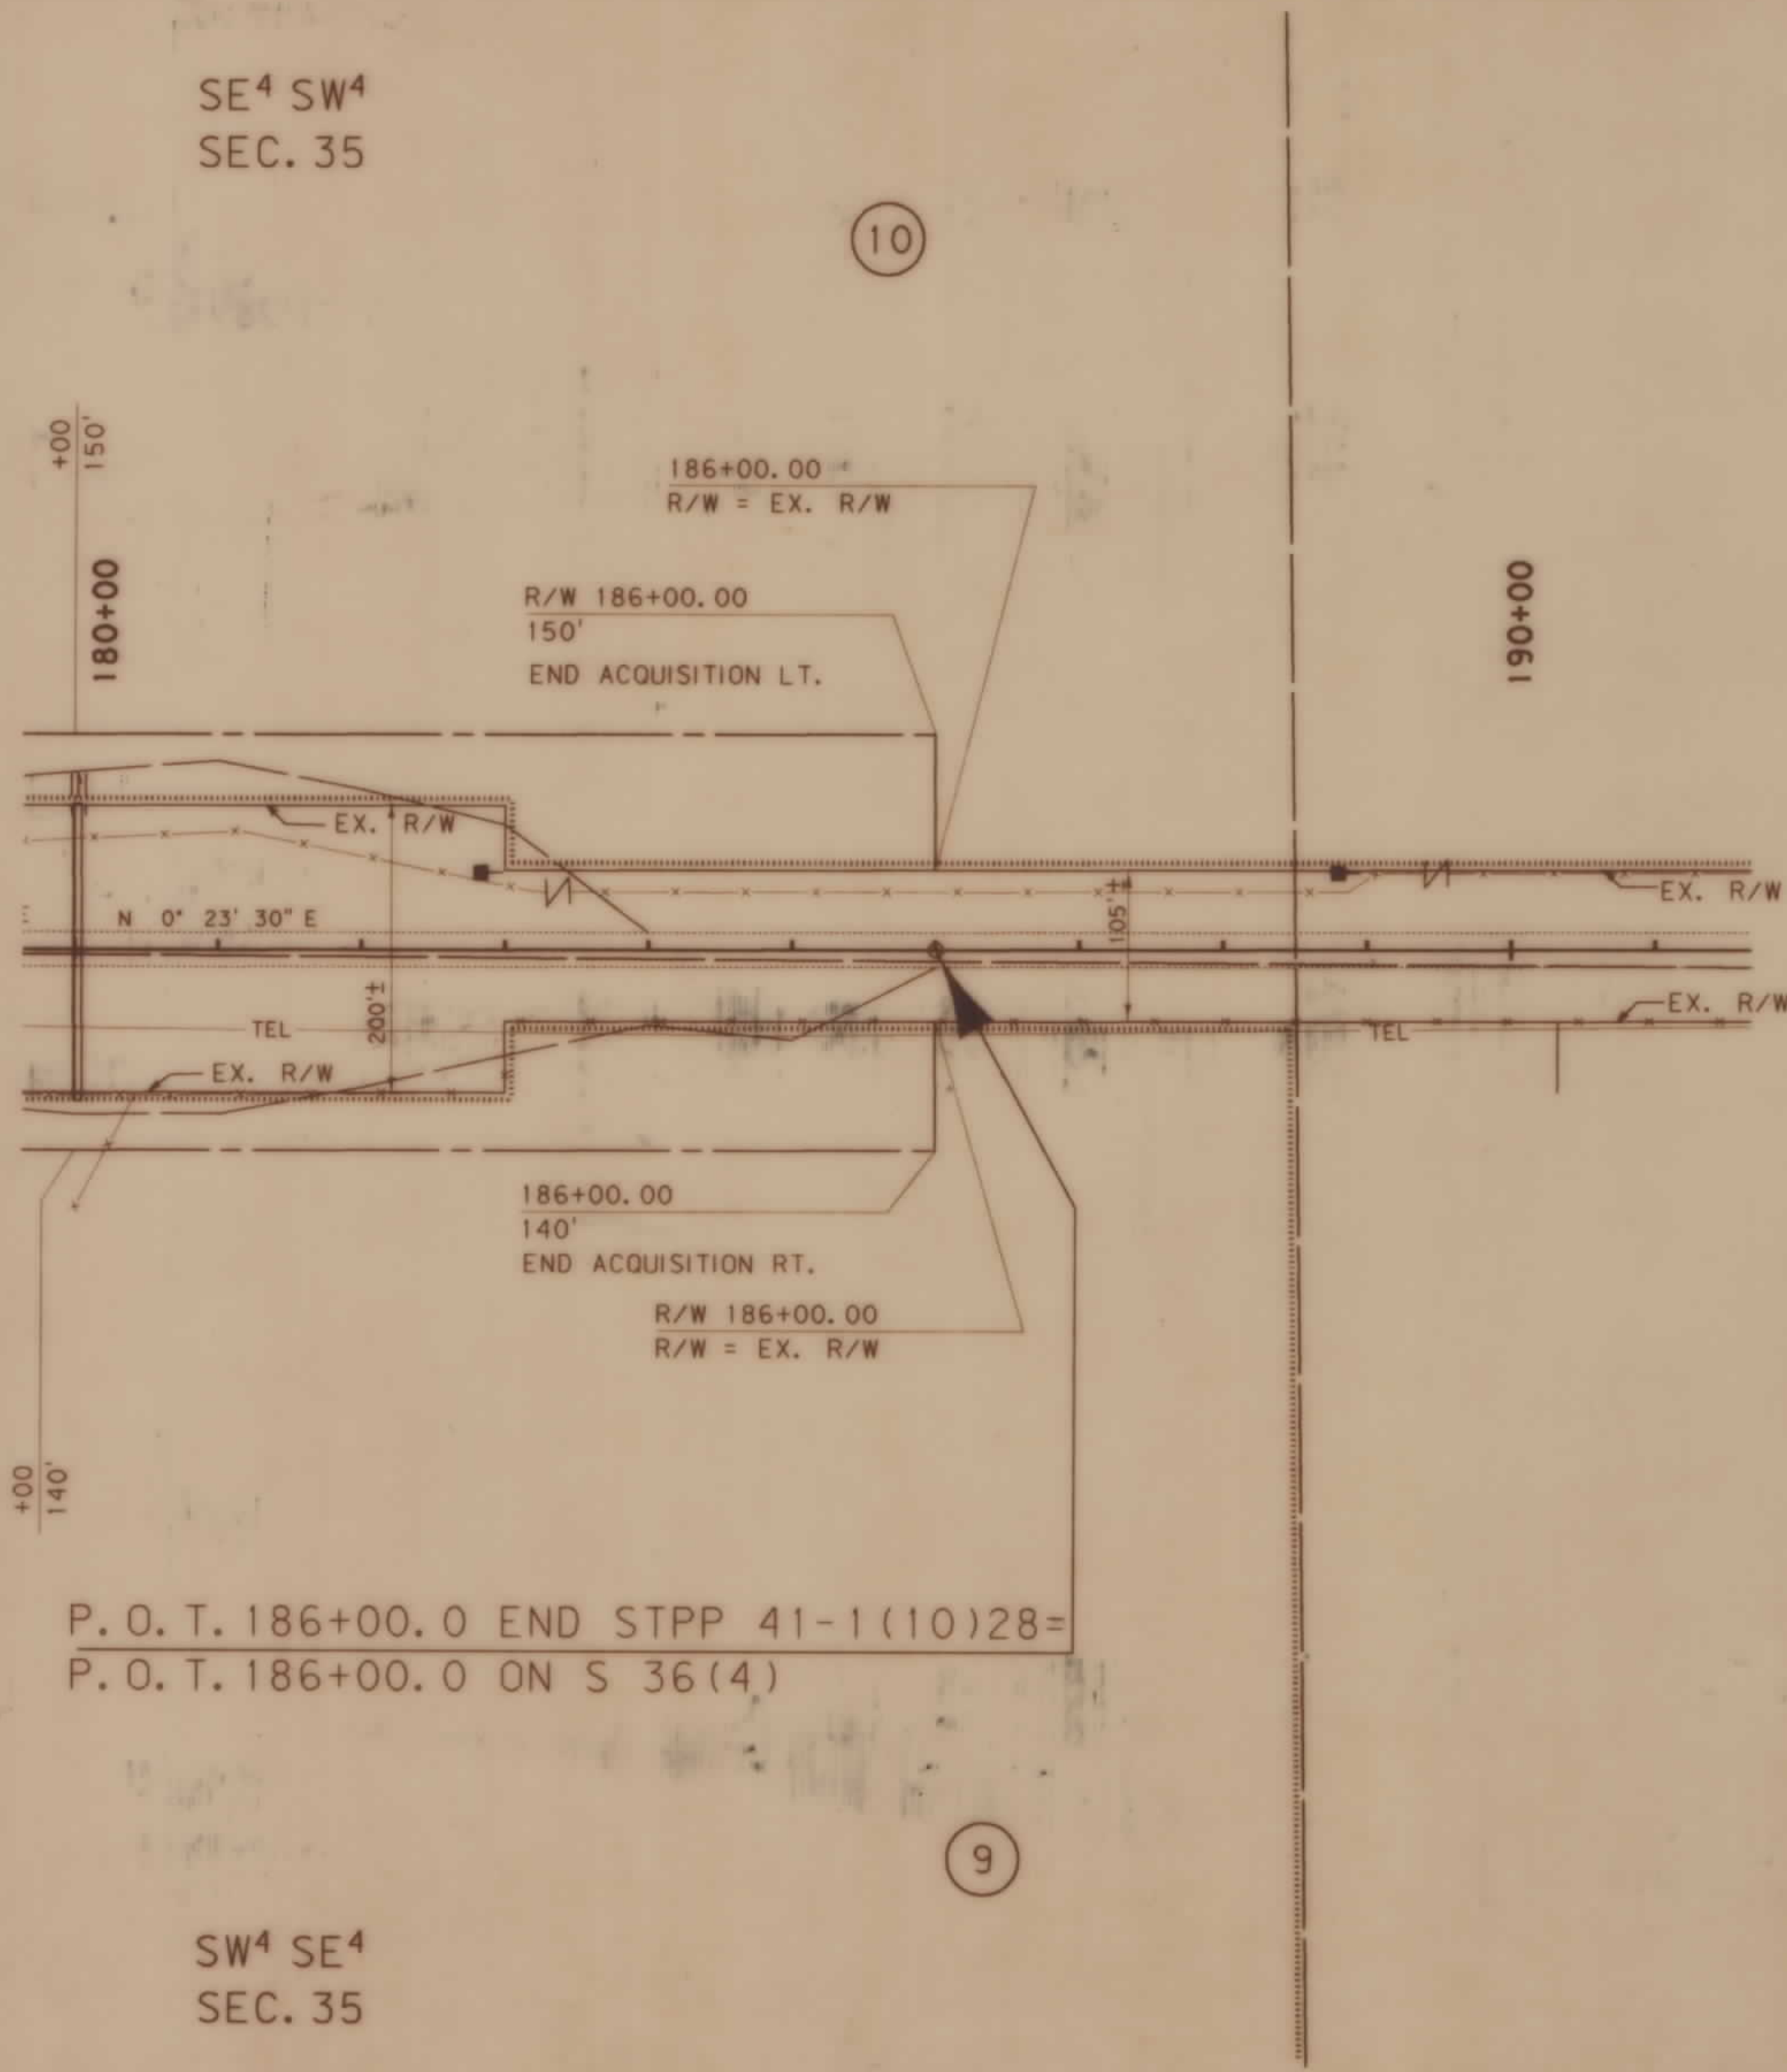

BACKSLOPE LIMITS INCLUDE ROUNDING
CONSTRUCTION LIMITS:
CUT SECTION
TOE OF FILL
TOE OF CUT
DITCH BOTTOM

FWHA/DOT APPROVAL 1-17-1995
MAP REVISED 3-13-95

STATE OF MONTANA
DEPARTMENT OF TRANSPORTATION
HIGHWAYS DIVISION
RIGHT OF WAY PLAN
POWELL COUNTY

SCALE:
0 50' 100' 200' 300'