
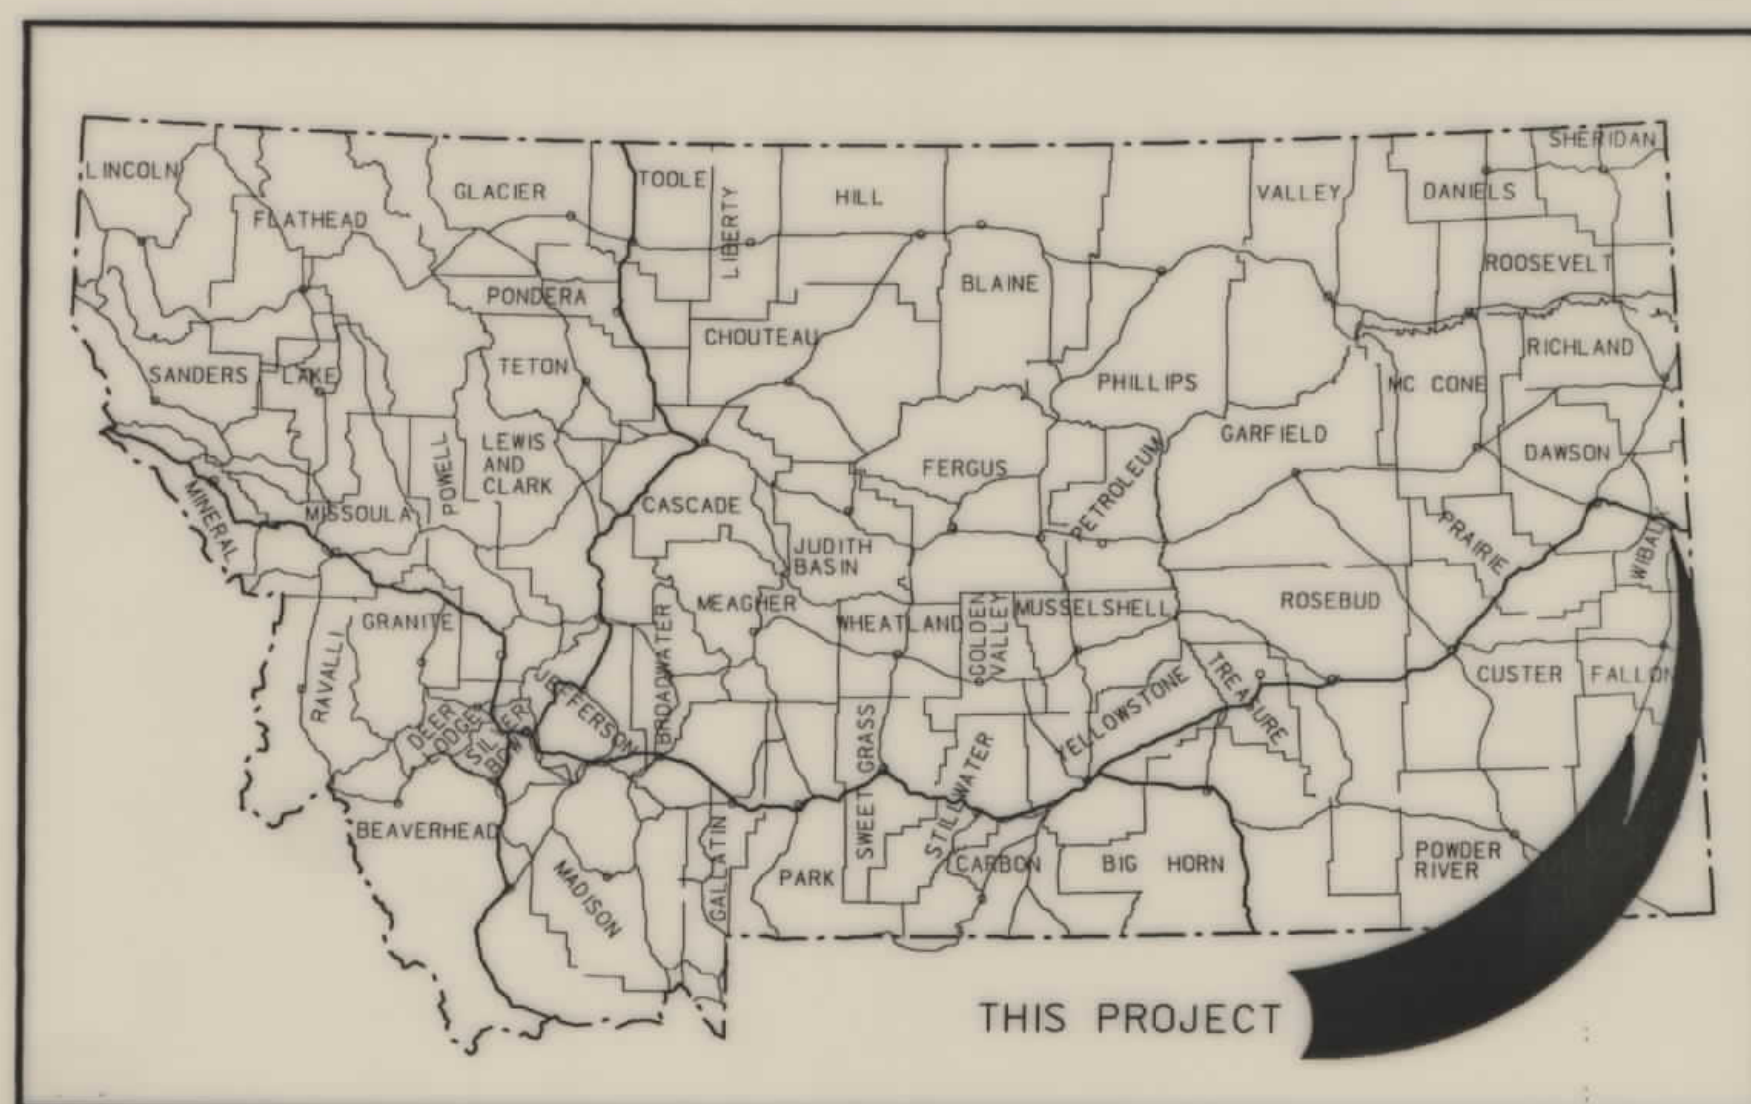


PLANS
NOT
TO
SCALE

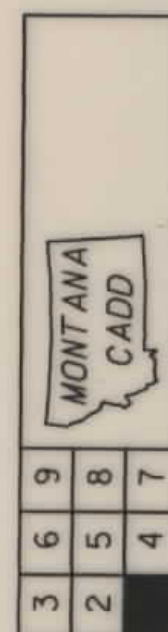

N/A MILES

STATE	RIGHT OF WAY ID.	SHEET NO.	TOTAL SHEET
MONTANA	STPP 27-1(5)3	1	22
PROJECT NUMBER 2352-005			

N OF EKALAKA

[illegible]

CONVENTIONAL SIGNS

- PROPOSED RIGHT OF WAY LINE
EXISTING RIGHT OF WAY LINE
RAILROAD RIGHT OF WAY LINE
CENTERLINE (C) OR PROJECTED LINE
STK'D CENTERLINE
SECTION LINE
OWNERSHIP BOUNDARY
FULL ACCESS CONTROL
LIMITED ACCESS CONTROL
EXISTING ACCESS CONTROL
PRESENT TRAVELED WAY (P.T.W.)
FENCE LINE
EXISTING GUARDRAIL
PROPOSED GUARDRAIL
GATE IN FENCE
CATTLE GUARD: EXIST. - PROPOSED
SECTION CORNER
1/4 SECTION CORNER
CLOSING CORNER
MEANDER CORNER
CENTER OF SECTION
RIGHT OF WAY MONUMENT
PROPERTY CORNER PIN
POWER POLE IN PLACE
TELEPHONE POLE IN PLACE
TELEGRAPH POLE IN PLACE
LIGHT POLE
PROPOSED CULVERT
EXISTING CULVERT
OUTLET DITCH
INLET DITCH
EXISTING DITCH
CHANNEL CHANGES
DITCH BLOCK
RIPRAP
BRIDGES
RAILROADS
PARCEL NUMBERS
APPROACH: EXIST.- PROPOSED

SITE 1
FROM STA. 188400 - M.P. 2.9
TO STA. 229120 - M.P. 3.6

SITE 2
FROM STA. 456400 - M.P. 8.1
TO STA. 495100 - M.P. 8.7

SITE 3
FROM STA. 732400 - M.P. 9.0
TO STA. 752200 - M.P. 9.4

SITE 4
FROM STA. 732400 - M.P. 13.2
TO STA. 745400 - M.P. 13.7

SITE 5
FROM STA. 784516 - M.P. 12.8
TO STA. 780156 - M.P. 14.1

SITE 6
FROM STA. 808100 - M.P. 14.5
TO STA. 830400 - M.P. 15.0

SITE 7
FROM STA. 1065400 - M.P. 18.5
TO STA. 1100040 - M.P. 19.2

SITE 8
FROM STA. 1111422 - M.P. 20.0
TO STA. 1140400 - M.P. 20.9

SITE 9
FROM STA. 1234844 - M.P. 22.7
TO STA. 1256400 - M.P. 23.1




SITE 10
FROM STA. 1326200 - M.P. 35.1
TO STA. 1277400 - M.P. 35.5

SITE 11
FROM STA. 145100 - M.P. 42.3
TO STA. 151500 - M.P. 43.4

SITE 12
FROM STA. 1030400 - M.P. 55.5
TO STA. 1111400 - M.P. 56.0

SITE 13
FROM STA. 1116350 - M.P. 57.9
TO STA. 1186400 - M.P. 57.8

SITE 14
FROM STA. 1230400 - M.P. 58.8
TO STA. 1298485 - M.P. 60.1

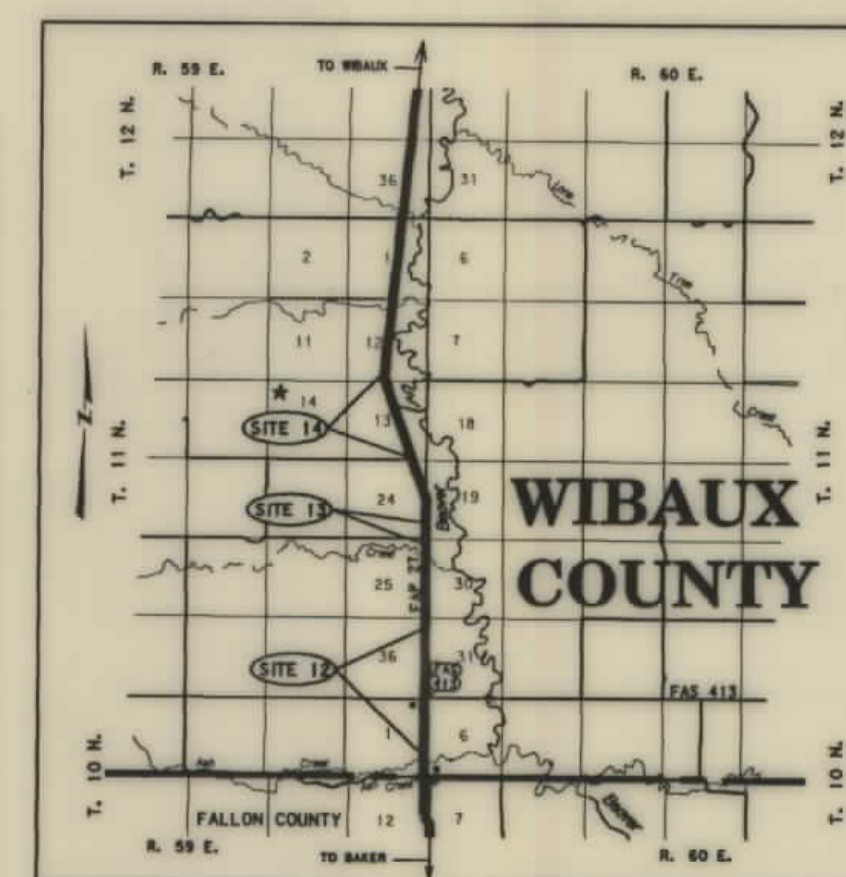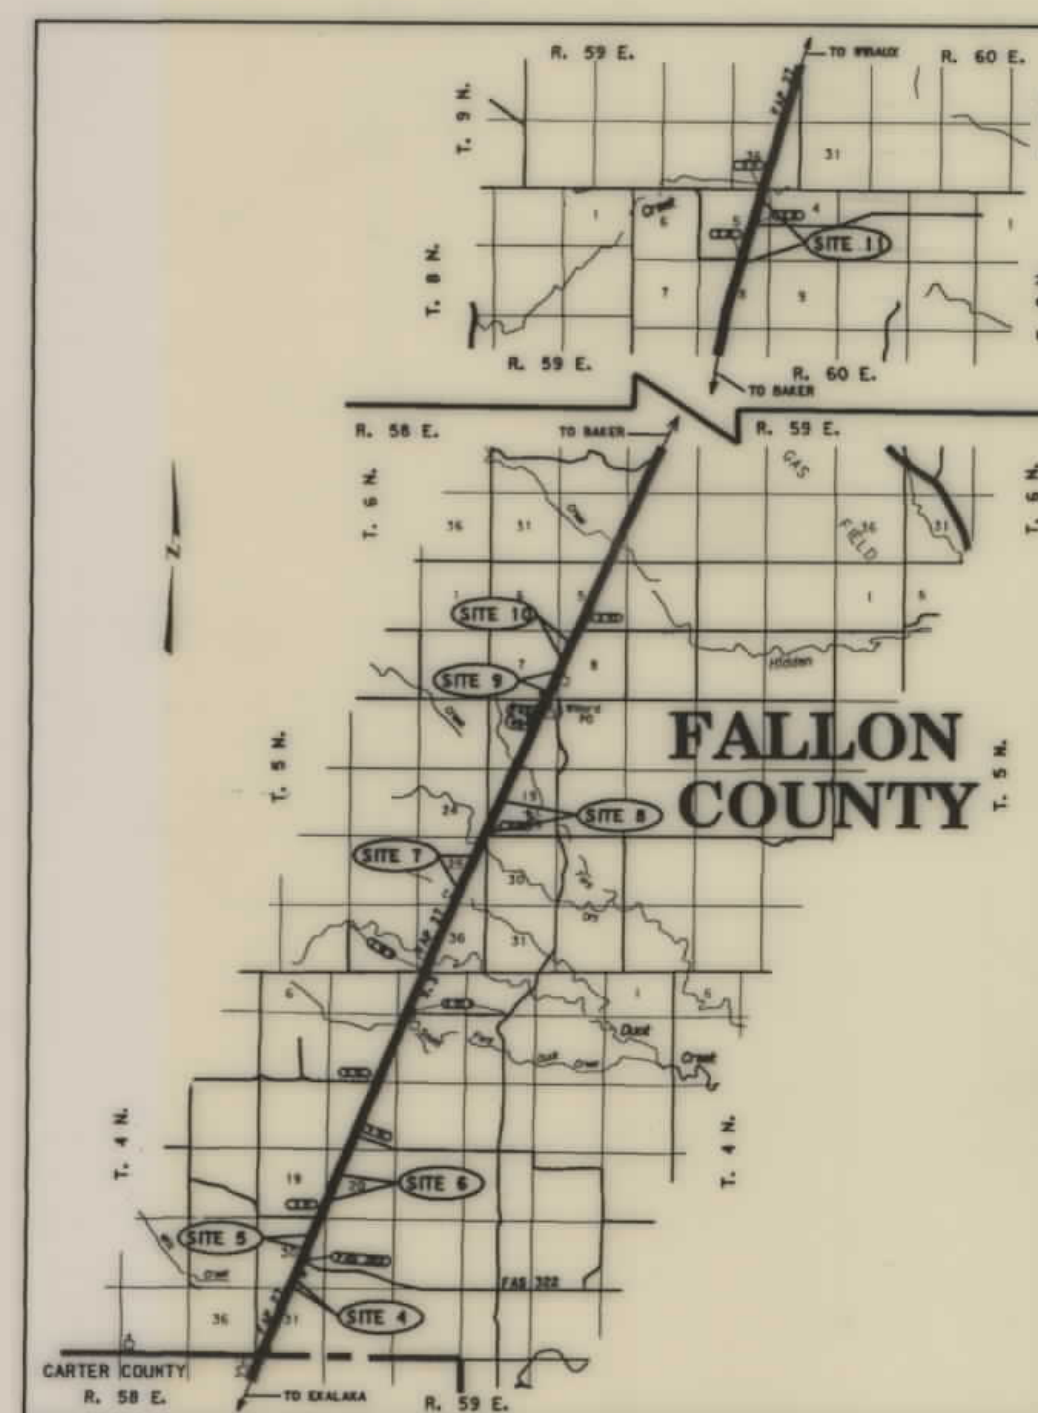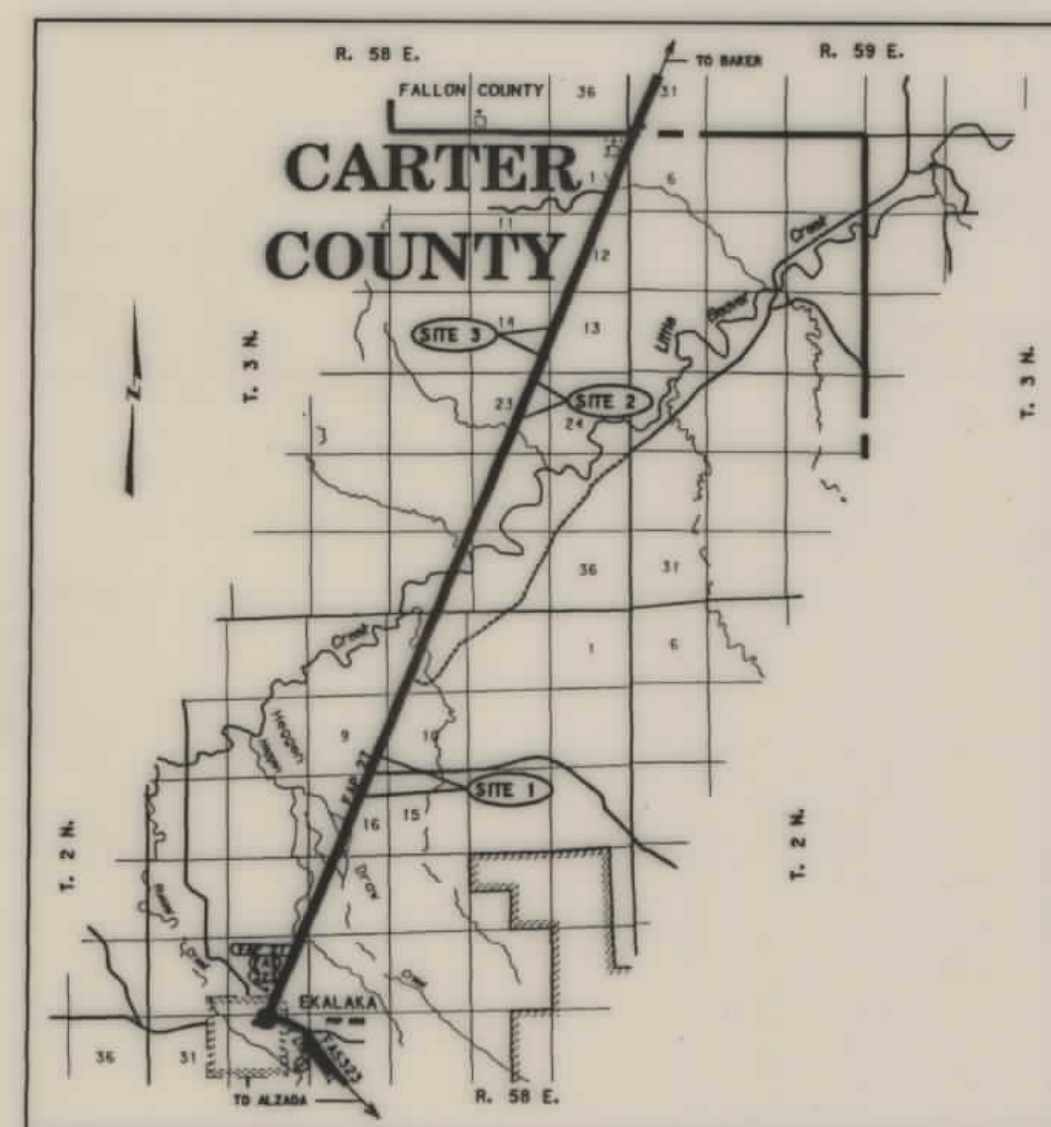

ASSOCIATED PROJECT
ID.

RELATED PROJECTS

FHWA/DOT APPROVAL	12-31-98
MAP REVISED	3-8-99, 5-19-99

. ROW

STATE	RIGHT OF WAY ID.	SHEET NO.	TOTAL SHEET
MONTANA	STPP 27- 1(5)3	2	22
PROJECT NUMBER 2352-005			
N OF EKAŁAKA			

[illegible]

TOTAL	AC
GROSS	AC
EXISTING EASEMENT	AC
NET	AC
REMAINDER LT.	AC
REMAINDER RT.	AC
EASEMENTS OR PERMITS	1.87 AC

TOTAL	AC.
GROSS	AC.
EXISTING EASEMENT	AC.
NET	AC.
REMAINDER LT.	AC.
REMAINDER RT.	AC.
EASEMENTS OR PERMITS	1.34 AC.

RDRW

MONTANA
CADD

9
8
7
6
5
4
3
2


BACKSLOPE LIMITS INCLUDE ROUNDING
CONSTRUCTION LIMITS:

CUT SECTION ——— TOP OF CUT
TOE OF FILL ——— DITCH BOTTOM

FHWA/DOT APPROVAL 12-31-98

MAP REVISED


STATE OF MONTANA
DEPARTMENT OF TRANSPORTATION
HIGHWAYS DIVISION
RIGHT OF WAY PLAN
CARTER COUNTY

 SCALE: 

2352P1, ROW

[illegible]

STATE	RIGHT OF WAY ID.	SHEET NO.	TOT SHEET
MONTANA	STPP 27- 1(5)3	3	22
PROJECT NUMBER 2352-005			
N OF EKAŁAKA			

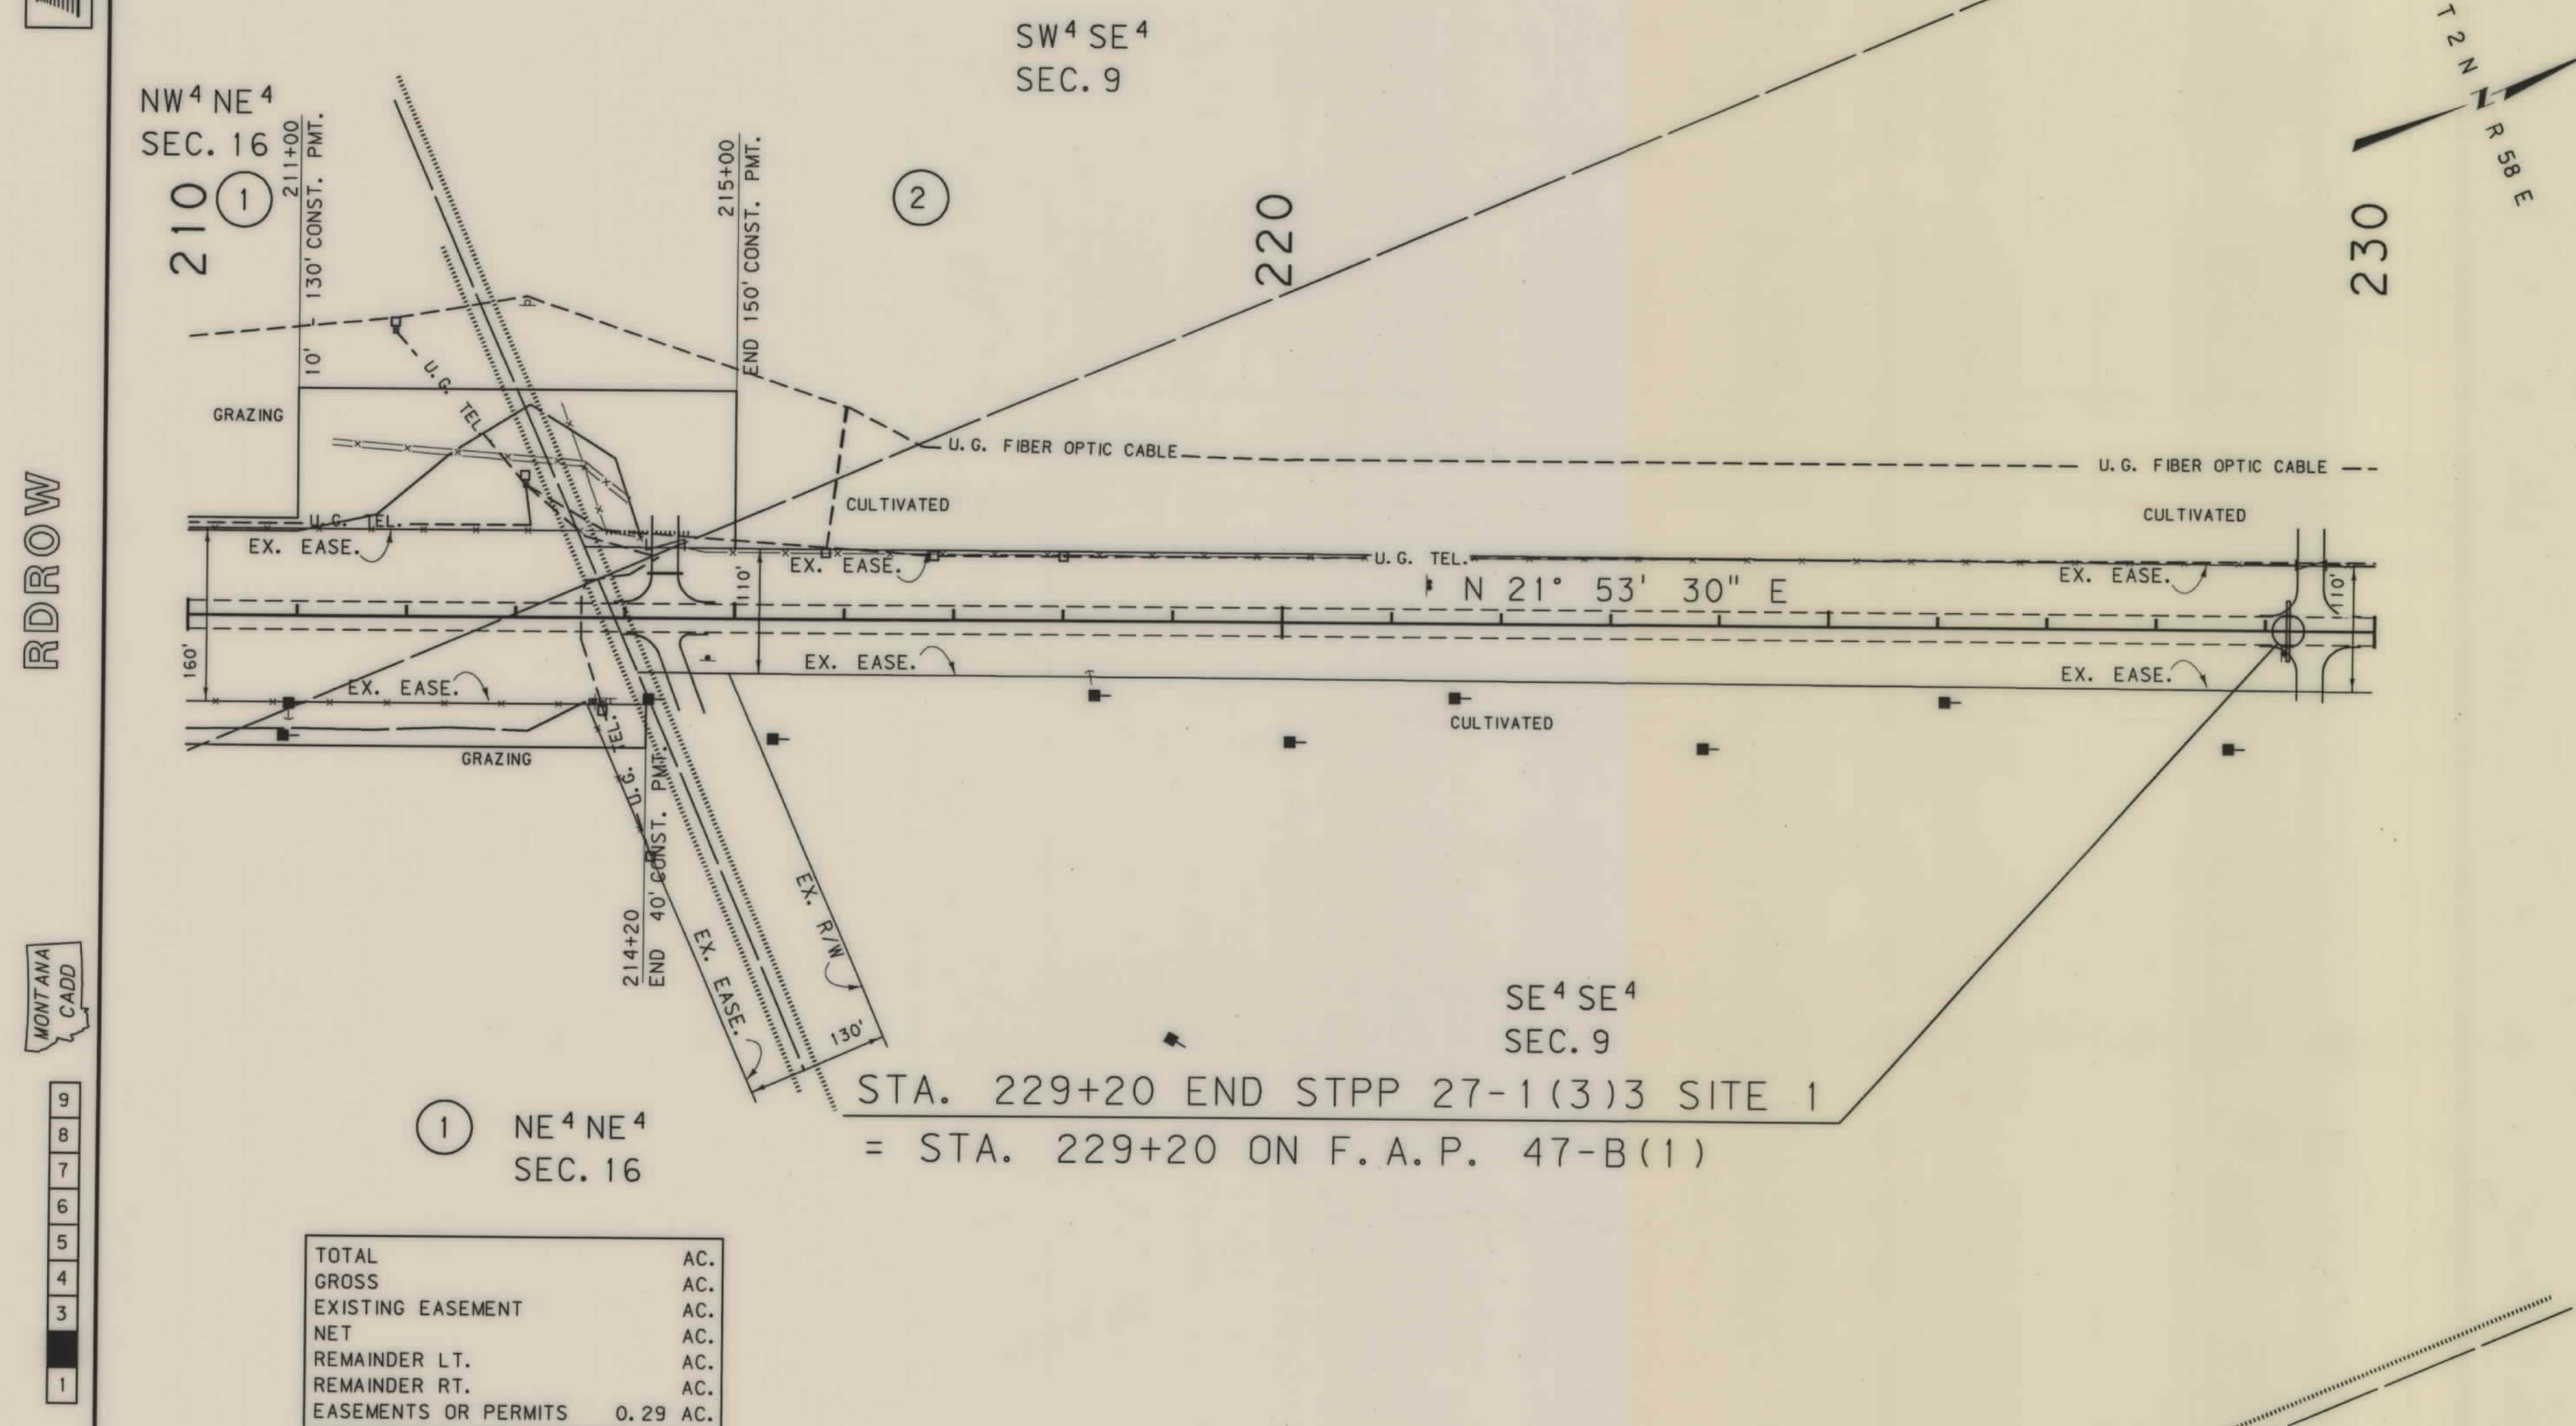

BACKSLOPE LIMITS INCLUDE ROUNDING
CONSTRUCTION LIMITS:

CUT SECTION
TOE OF FILL

TOP OF CUT
DITCH BOTTOM

FWHA/DOT APPROVAL 12-31-98


MAY REVISED

STATE OF MONTANA
DEPARTMENT OF TRANSPORTATION
HIGHWAYS DIVISION
RIGHT OF WAY PLAN
CARTER COUNTY

2352P1. ROW

[illegible]


STATE	RIGHT OF WAY ID.	SHEET NO.	TOTAL SHEET
MONTANA	STPP 27- 1(5)3	4	22
PROJECT NUMBER 2352-005			
N OF EKAŁAKA			

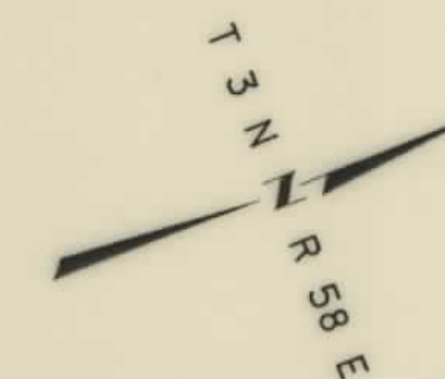

RDROW


MONTANA
CADD

9
8
7
6
5
4
2
1

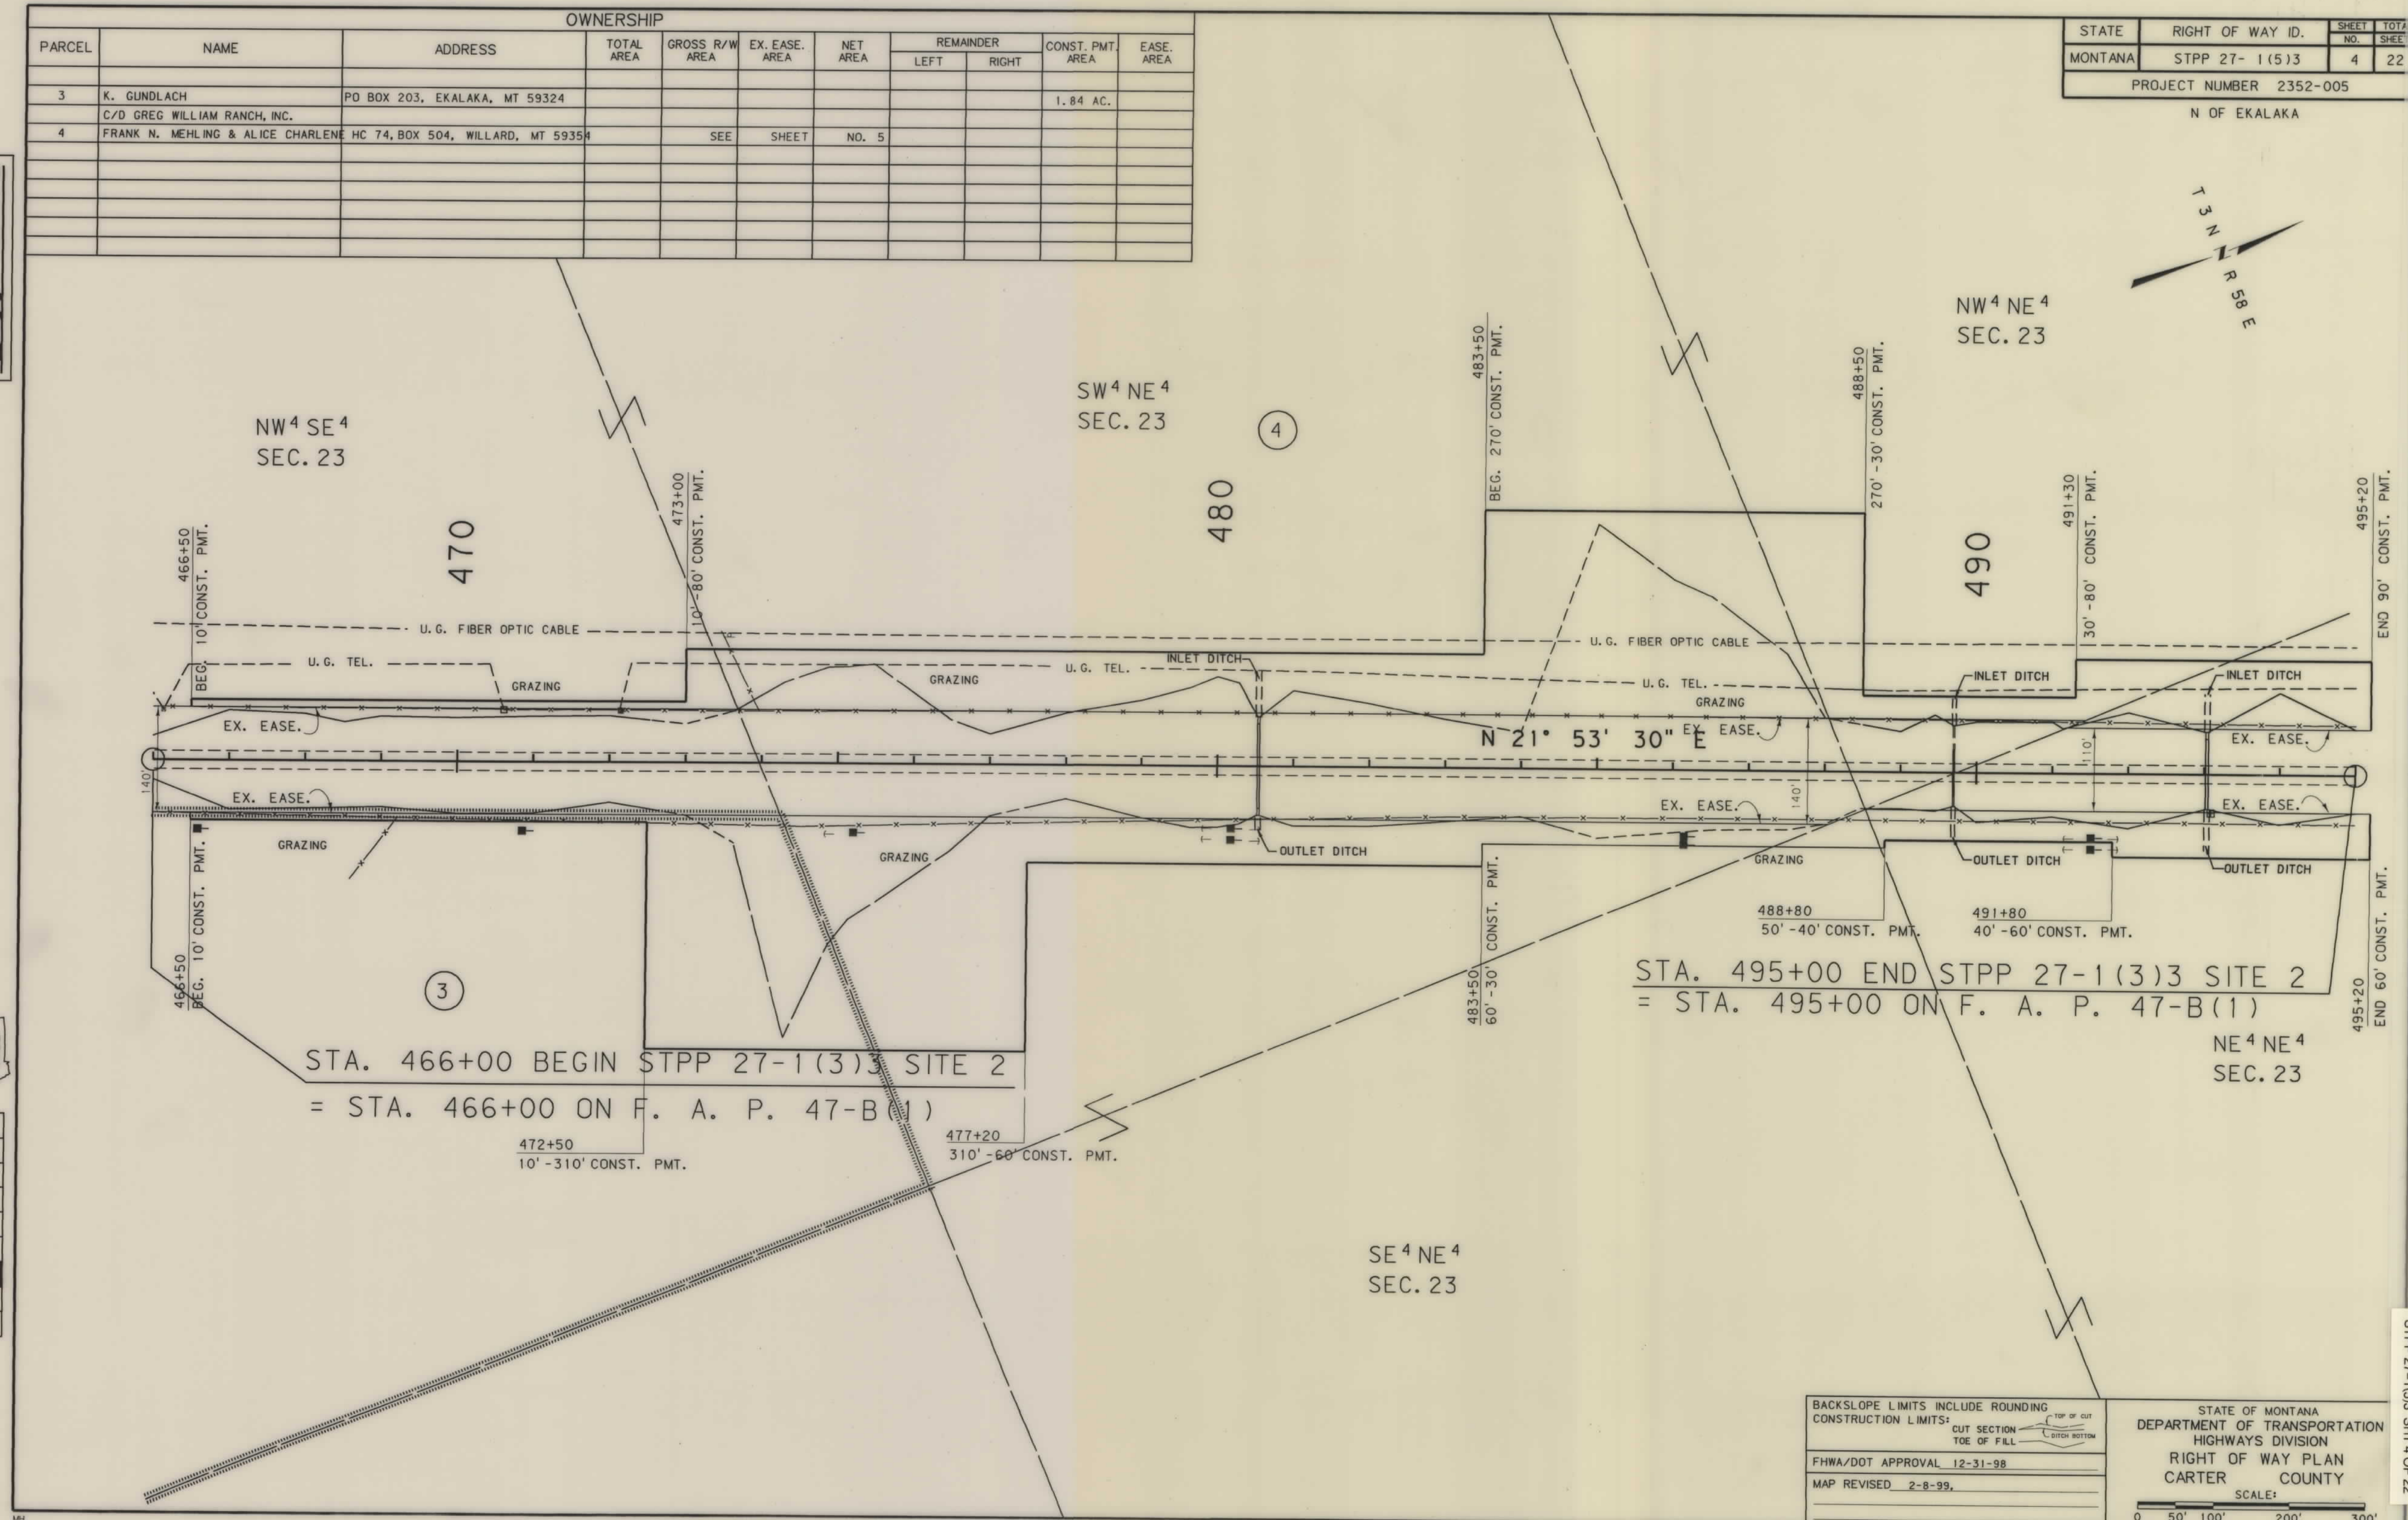


[illegible]

STATE	RIGHT OF WAY ID.	SHEET	TOTAL
		NO.	SHEETS
MONTANA	STPP 27- 1(3)5	6	22
PROJECT NUMBER 2352-005			
N OF EKALAKA			

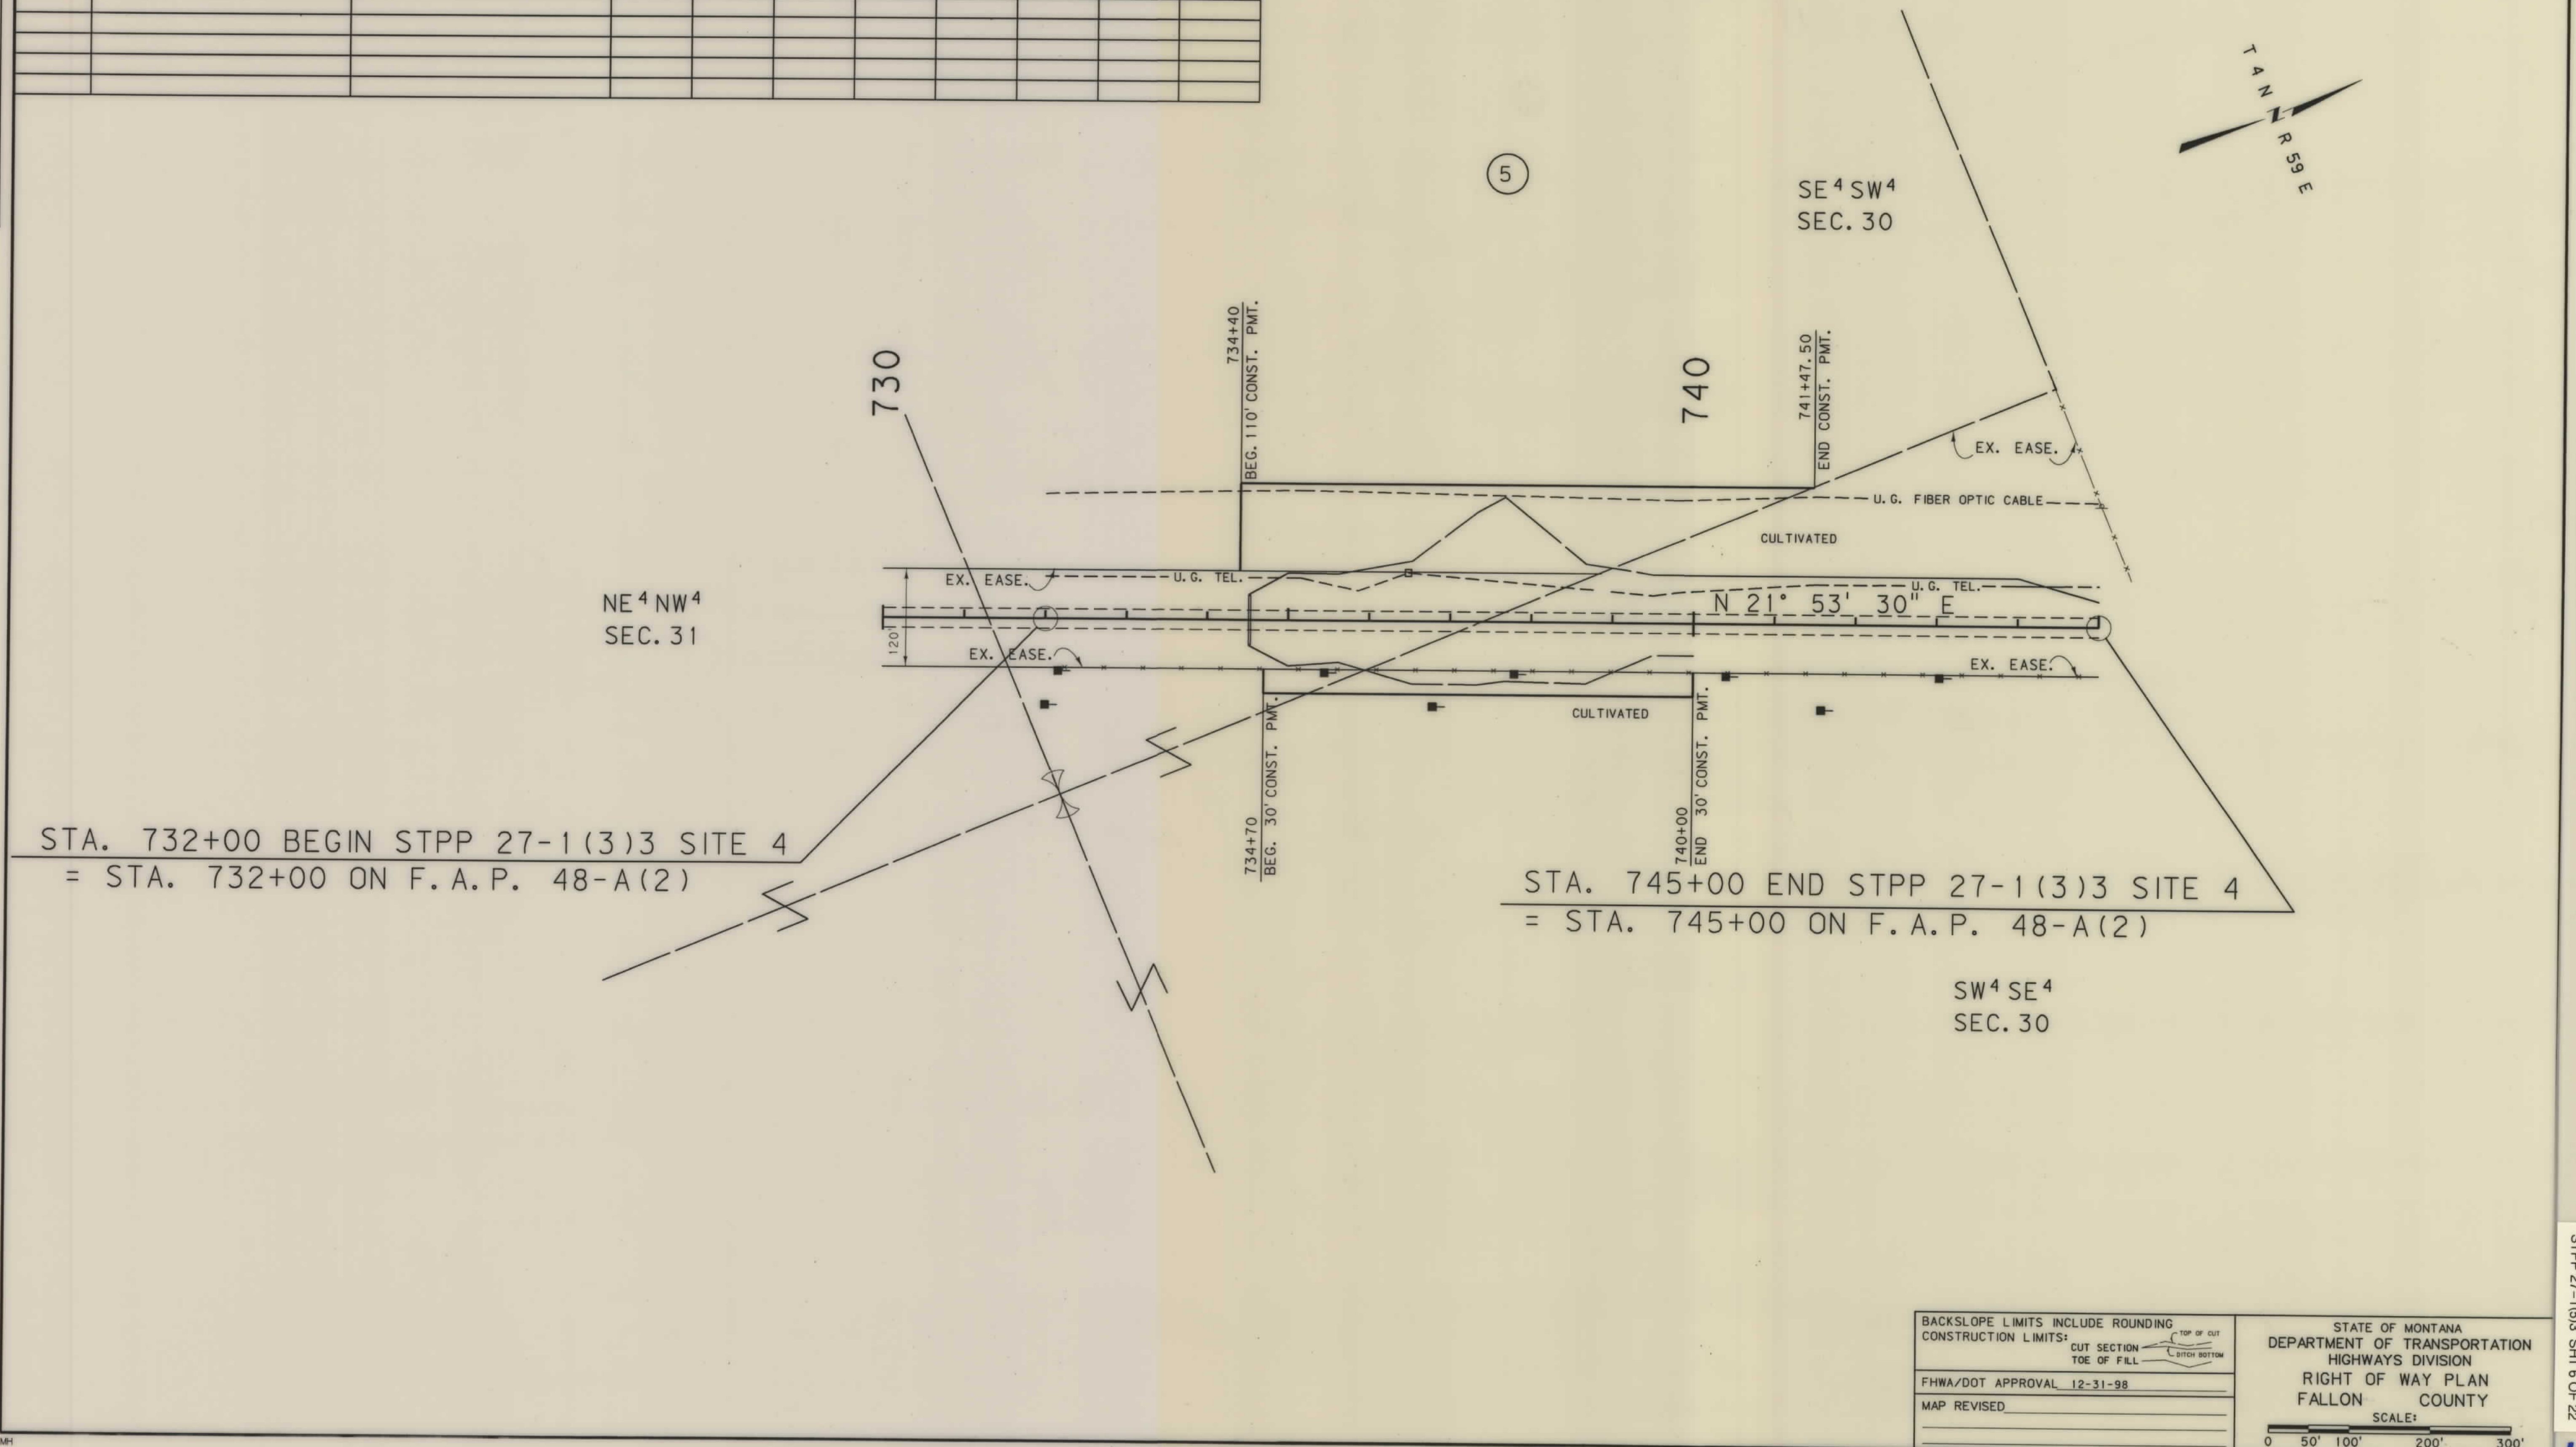



OWNERSHIP										
PARCEL	NAME	ADDRESS	TOTAL AREA	GROSS R/W AREA	EX. EASE. AREA	NET AREA	REMAINDER		CONST. PMT. AREA	EASE. AREA
							LEFT	RIGHT		
7	U. S. A. - B. L. M.								2.02 AC.	
8	SIKORSKI & SONS, INC.	HC 74, BOX 202, WILLARD, MT 59354							6.70 AC.	

STATE	RIGHT OF WAY ID.	SHEET NO.	TOTAL SHEETS
MONTANA	STPP 27- 1(5)3	8	22
PROJECT NUMBER 2352-005			
N OF EKALAKA			

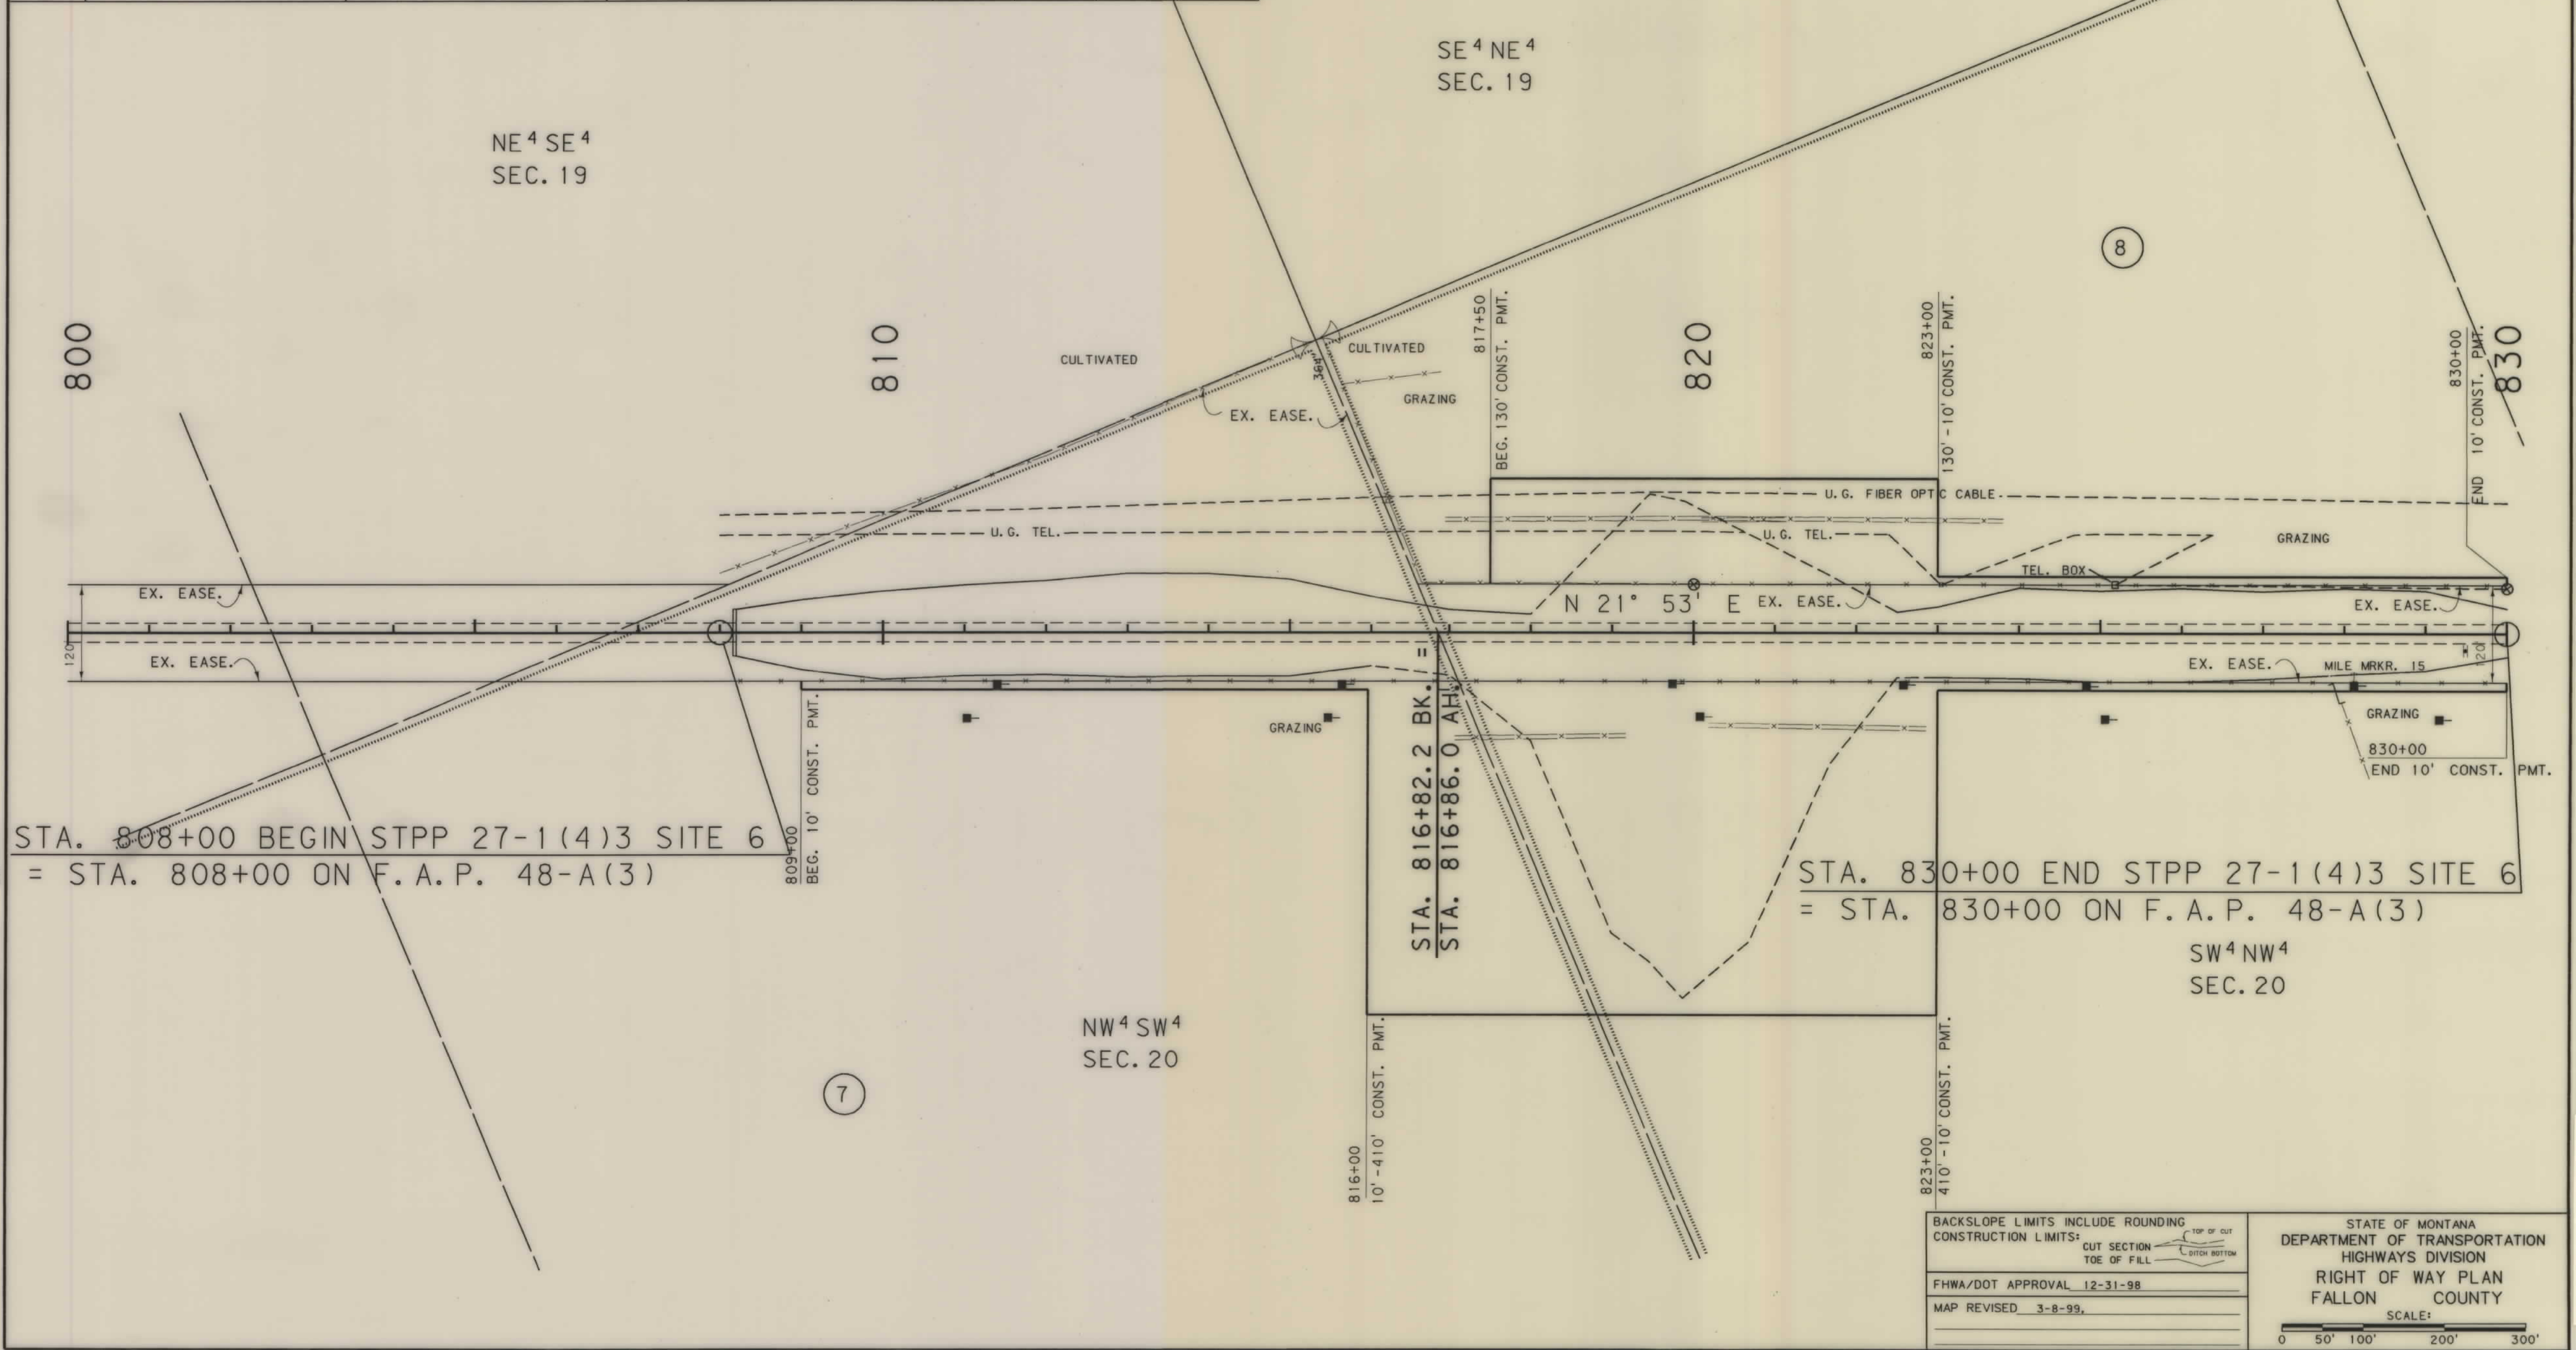

STA. 808+00 BEGIN STPP 27-1(4)3 SITE 6
 = STA. 808+00 ON F.A.P. 48-A(3)

STA. 830+00 END STPP 27-1(4)3 SITE 6
 = STA. 830+00 ON F.A.P. 48-A(3)

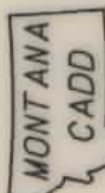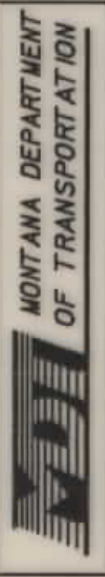

- 9
- 8
- 6
- 5
- 4
- 3
- 2
- 1

BACKSLOPE LIMITS INCLUDE ROUNDING
 CONSTRUCTION LIMITS:
 CUT SECTION
 TOE OF FILL
 DITCH BOTTOM



FHWA/DOT APPROVAL 12-31-98
 MAP REVISED 3-8-99

STATE OF MONTANA
 DEPARTMENT OF TRANSPORTATION
 HIGHWAYS DIVISION
 RIGHT OF WAY PLAN
 FALLON COUNTY

SCALE:
 0 50' 100' 200' 300'

[illegible]

STATE	RIGHT OF WAY ID.	SHEET NO.	TOTAL SHEET
MONTANA	STPP 27- 1(5)3	9	22
PROJECT NUMBER 2352-005			
N O EKALAKA			

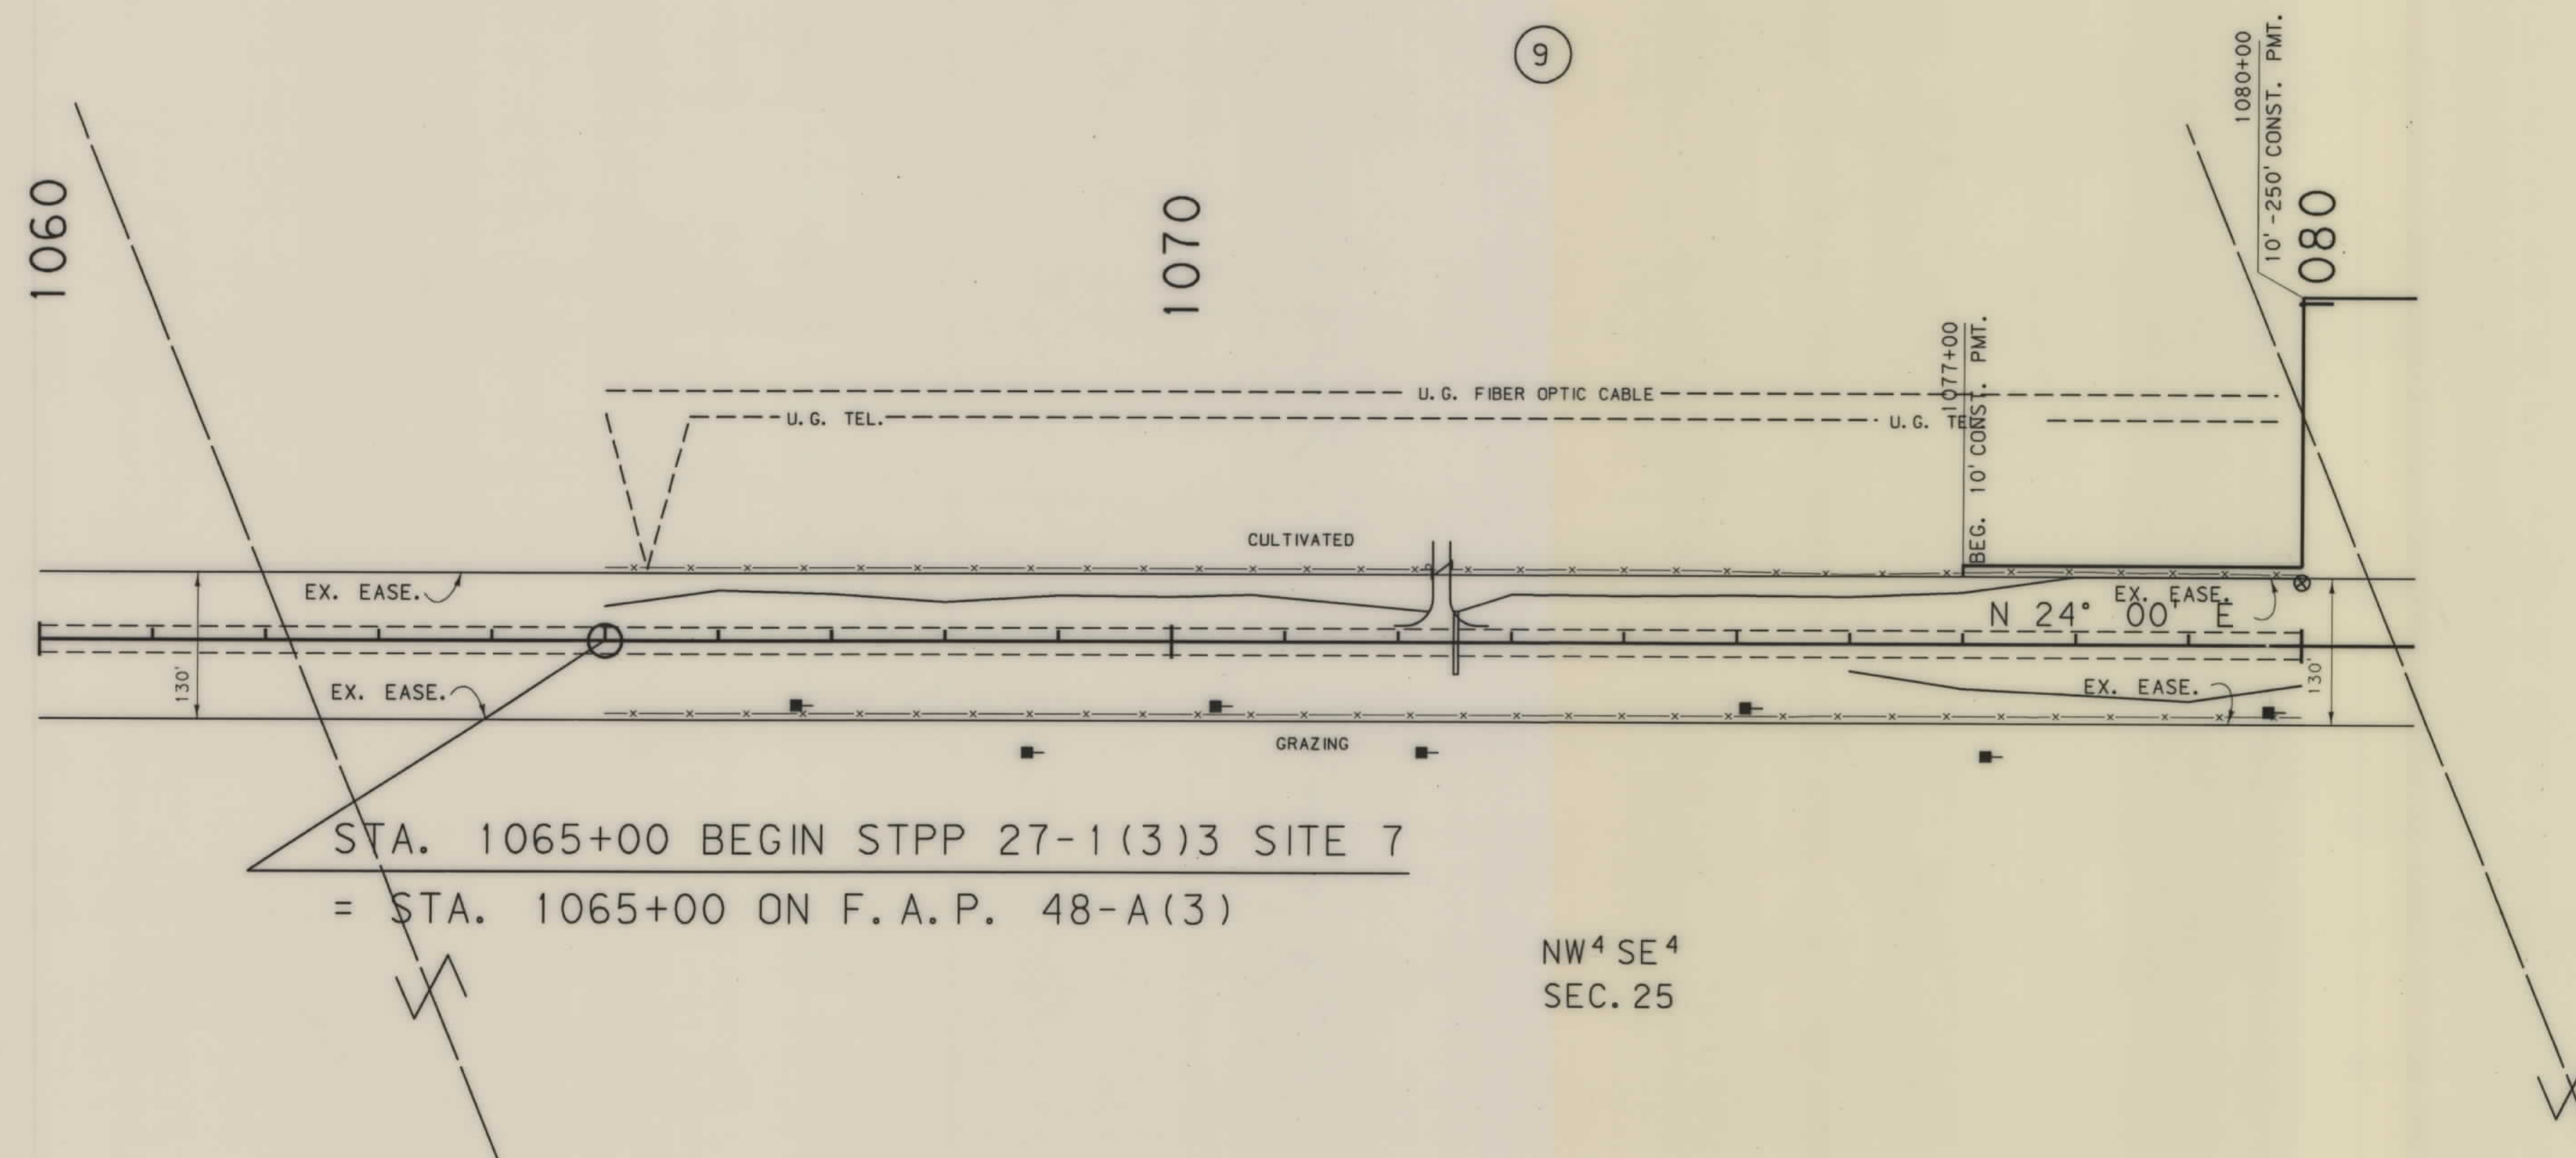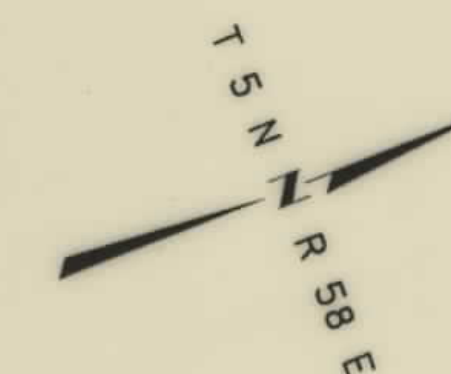

SW⁴ NE⁴
SEC. 25

NW 4 SE 4
SEC. 25

RDRW

MONTANA
CADD

9
7
6
5
4
3
2
1

BACKSLOPE LIMITS INCLUDE ROUNDING
CONSTRUCTION LIMITS:

CUT SECTION
TOE OF FILL


TOP OF
DITCH BOTTOM

FHWA/DOT APPROVAL 12-31-98

MAP REVISED

STATE OF MONTANA
DEPARTMENT OF TRANSPORTATION
HIGHWAYS DIVISION
RIGHT OF WAY PLAN
FALLON COUNTY

SCALE:

 


0 50' 100' 200' 300'

2352P1. ROW

OWNERSHIP										
PARCEL	NAME	ADDRESS	TOTAL AREA	GROSS R/W AREA	EX. EASE. AREA	NET AREA	REMAINDER		CONST. PMT. AREA	EASE. AREA
							LEFT	RIGHT		
12	SCHWEIGERT RANCH, INC.									
	% DELBERT D. SCHWEIGERT	HC 74, BOX 7040, BAKER, MT 59313							3.24 AC.	
13	RODDY MAC & MAXINE L. ROST	BOX 105, WILLARD, MT 59354							0.10 AC.	
28	BYRON & DARLENE WOLENETZ	HC 74, 501, WILLARD, MT 59354							2.08 AC.	

STATE	RIGHT OF WAY ID.	SHEET NO.	TOTAL SHEETS
MONTANA	STPP 27 - 1(5)3	12	22
PROJECT NUMBER 2352-005			
N OF EKALAKA			


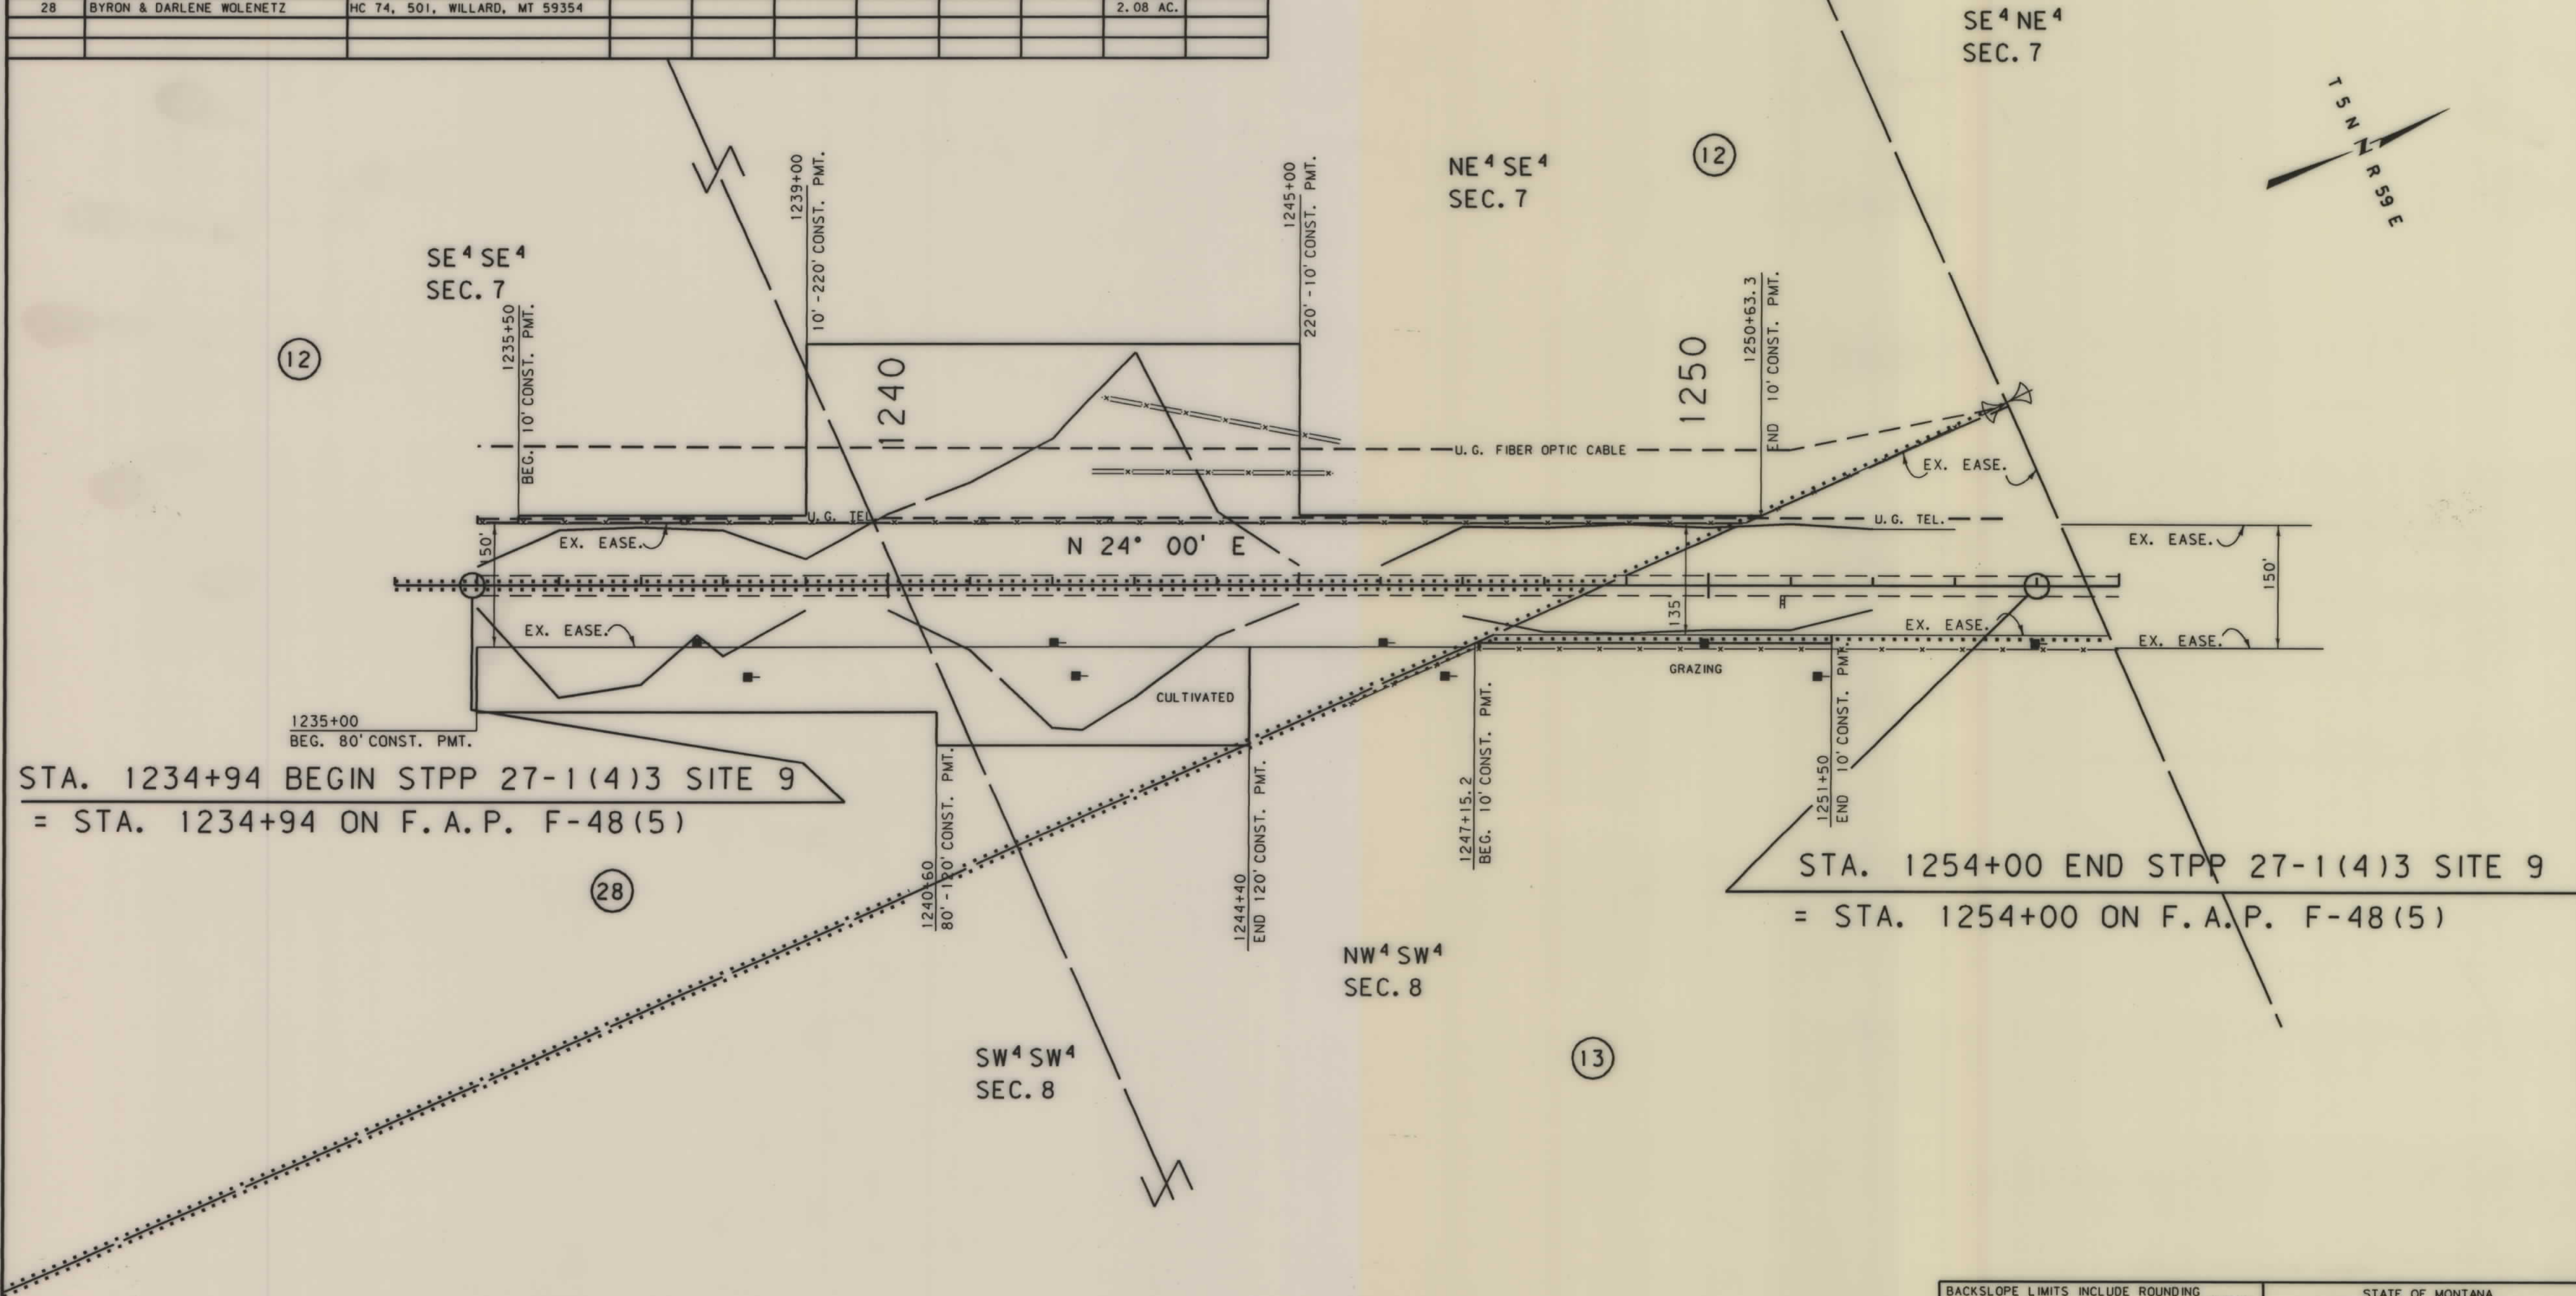


BACKSLOPE LIMITS INCLUDE ROUNDING
CONSTRUCTION LIMITS: CUT SECTION TOE OF FILL
FHWA/DOT APPROVAL 12-31-98
MAP REVISED 2-8-99, 5-19-99

STATE OF MONTANA
DEPARTMENT OF TRANSPORTATION
HIGHWAYS DIVISION
RIGHT OF WAY PLAN
FALLON COUNTY
SCALE: 0 50' 100' 200' 300'

[illegible]

STATE	RIGHT OF WAY ID.	SHEET NO.	TOT. SHEET
MONTANA	STPP 27 - 1(5)3	15	22
PROJECT NUMBER 2352-005			
N OF EKAŁAKA			

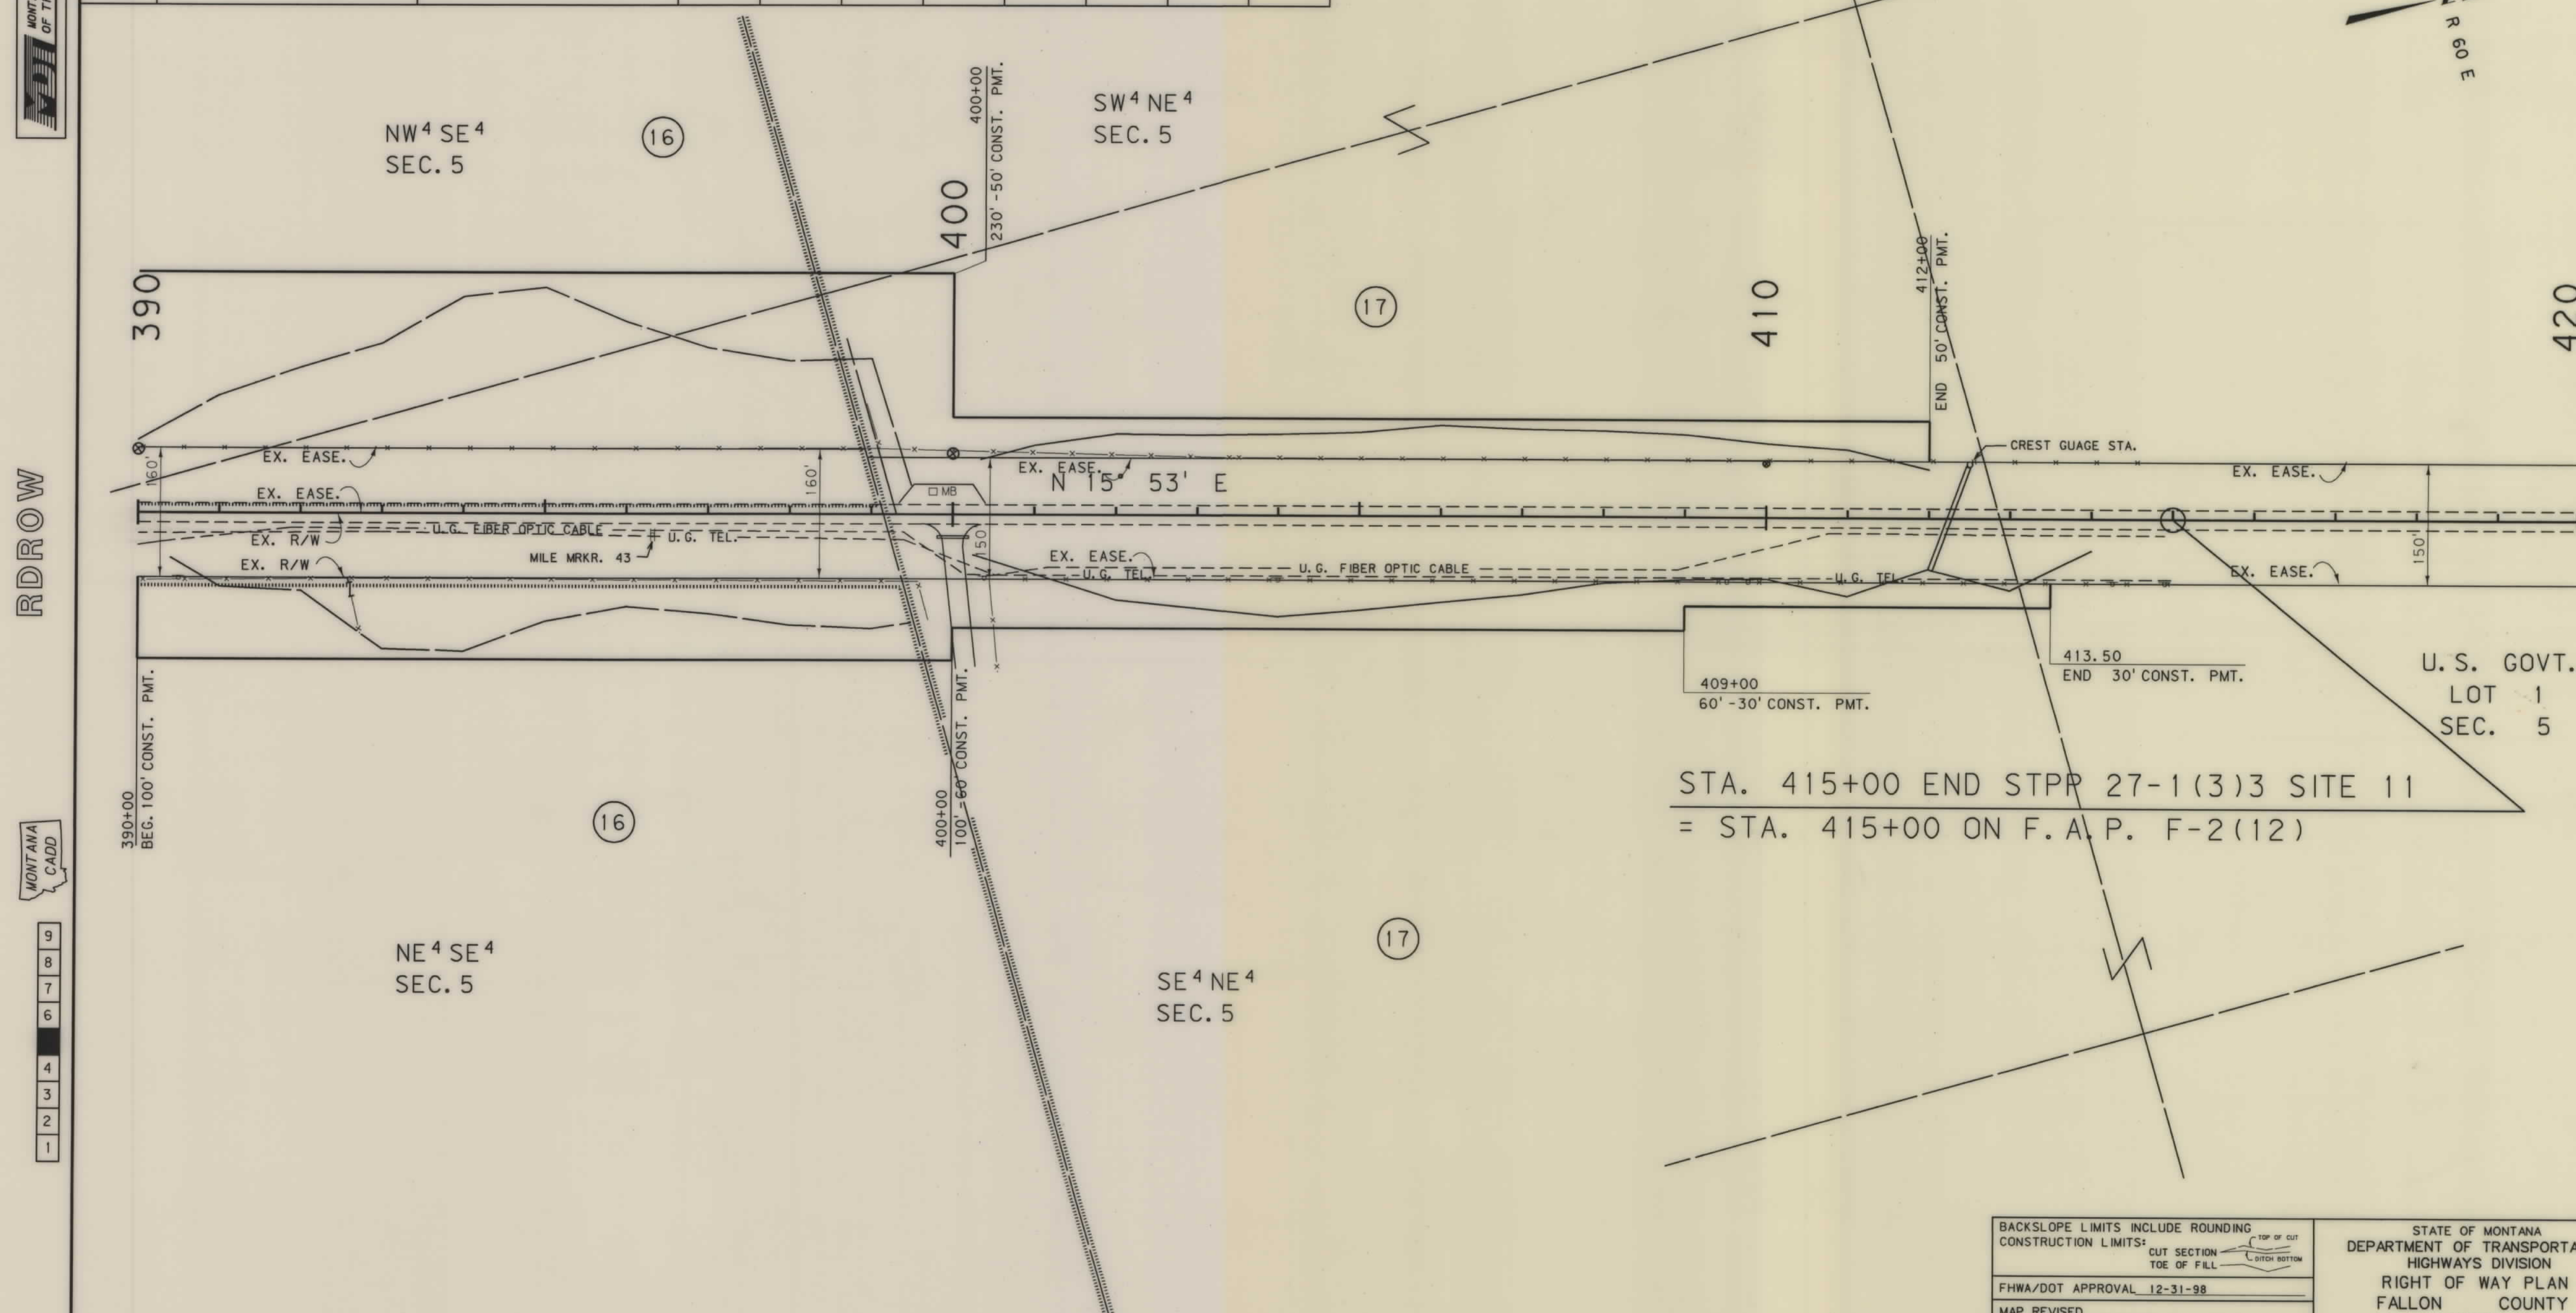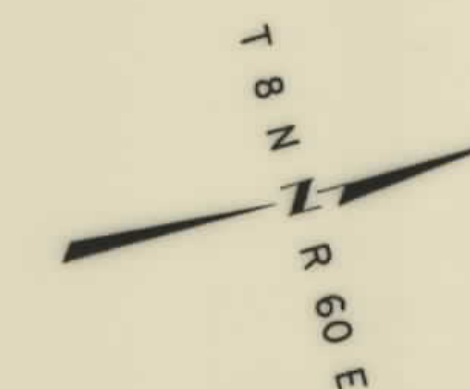

BACKSLOPE LIMITS INCLUDE ROUNDING
CONSTRUCTION LIMITS: CUT SECTION
TOE OF FILL TOP OF
DITCH NOT

FHWA/DOT APPROVAL 12-31-98

MAP REVISED

STATE OF MONTANA
DEPARTMENT OF TRANSPORTATION
HIGHWAYS DIVISION
RIGHT OF WAY PLAN
FALLON COUNTY

SCALE:

0 50' 100' 200' 300'

2352P2. ROW




RDROW

MONTANA
CADD

9
8
7
5
4
3
2
1

OWNERSHIP										
PARCEL	NAME	ADDRESS	TOTAL AREA	GROSS R/W AREA	EX. EASE. AREA	NET AREA	REMAINDER		CONST. PMT. AREA	EASE. AREA
							LEFT	RIGHT		
20	GERALD J. & KATHLEEN A. GOROSKI	HC 71, BOX 7275, WIBAUX, MT 59353		SEE	SHEET	NO. 17				
19	MURRAY MELCHER, ETUX	HC 71, BOX 7290, WIBAUX, MT 59353							0.86 AC.	
18	HUBERT J. & SCOTT DOUGLAS ABRAMS C/O SCOTT DOUGLAS ABRAMS	HC 71, BOX 7275, WIBAUX, MT 59353		SEE	SHEET	NO. 17				

STATE	RIGHT OF WAY ID.	SHEET NO.	TOTAL SHEETS
MONTANA	STPP 27 - 1(5)3	16	22
PROJECT NUMBER 2352-005			
N OF EKALAKA			

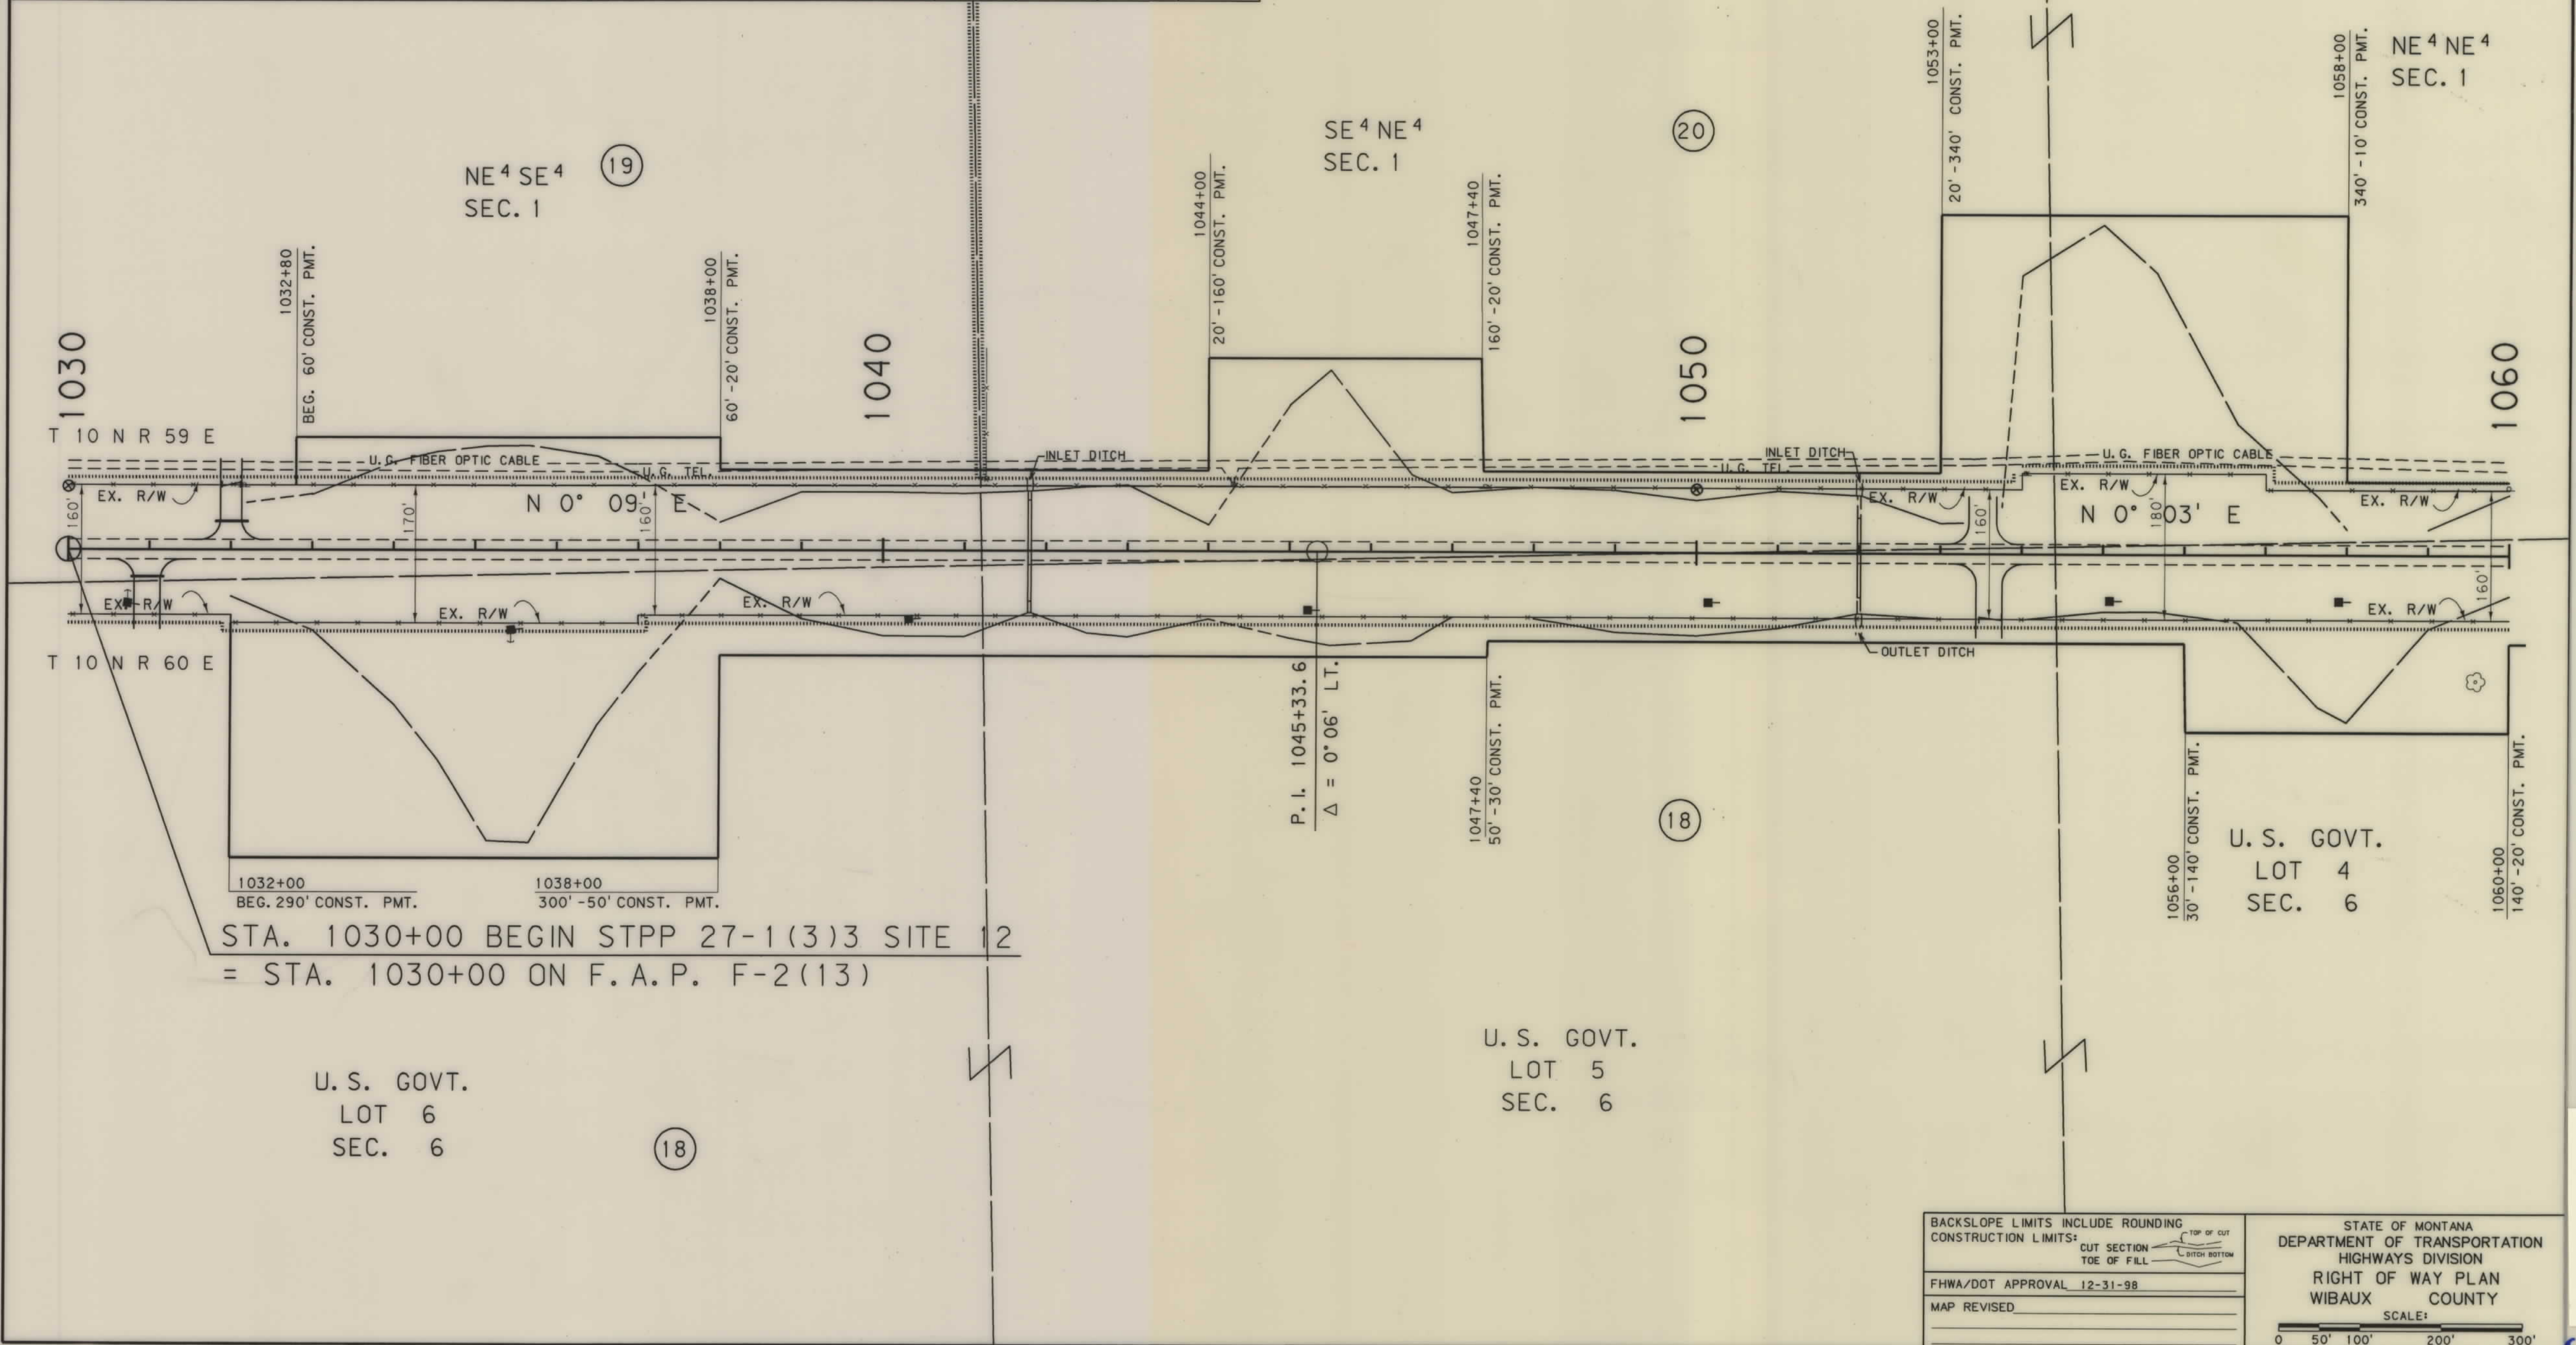


BACKSLOPE LIMITS INCLUDE ROUNDING	CUT SECTION
CONSTRUCTION LIMITS:	TOE OF FILL
FHWA/DOT APPROVAL 12-31-98	MAP REVISED

STATE OF MONTANA DEPARTMENT OF TRANSPORTATION HIGHWAYS DIVISION RIGHT OF WAY PLAN WIBAUX COUNTY
SCALE: 1" = 100'
0 50' 100' 200' 300'

C:\p21\2352P2.dwg 11/16/99 15:08:29



RDROW

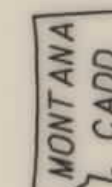

9
8
6
5
4
3
2
1


OWNERSHIP										
PARCEL	NAME	ADDRESS	TOTAL AREA	GROSS R/W AREA	EX. EASE. AREA	NET AREA	REMAINDER		CONST. PMT. AREA	EASE. AREA
							LEFT	RIGHT		
20	GERALD J. & KATHLEEN A. GOROSKI	HC 71, BOX 7275, WIBAUX, MT 59353							5.45 AC.	
18	HUBERT J. & SCOTT DOUGLAS ABRAMS								6.97 AC.	
	C/O SCOTT DOUGLAS ABRAMS	HC 71, BOX 7254, WIBAUX, MT 59353								
21	STATE OF MONTANA				SEE SHEET NO. 18					
22	GERALD J. & KATHLEEN A. GOROSKI	HC 71, BOX 7275, WIBAUX, MT 59353			SEE SHEET NO. 18					

STATE	RIGHT OF WAY ID.	SHEET NO.	TOTAL SHEETS
MONTANA	STPP 27 - 1(5)3	17	22
PROJECT NUMBER 2352-005			
N OF EKALAKA			



TOTAL	AC.	NE 4 SE 4 SEC. 36
GROSS	AC.	
EXISTING EASEMENT	AC.	
NET	AC.	
REMAINDER LT.	AC.	
REMAINDER RT.	AC.	
EASEMENTS OR PERMITS	1.68 AC.	

TOTAL	AC.
GROSS	AC.
EXISTING EASEMENT	AC.
NET	AC.
REMAINDER LT.	AC.
REMAINDER RT.	AC.
EASEMENTS OR PERMITS	4.20 AC.

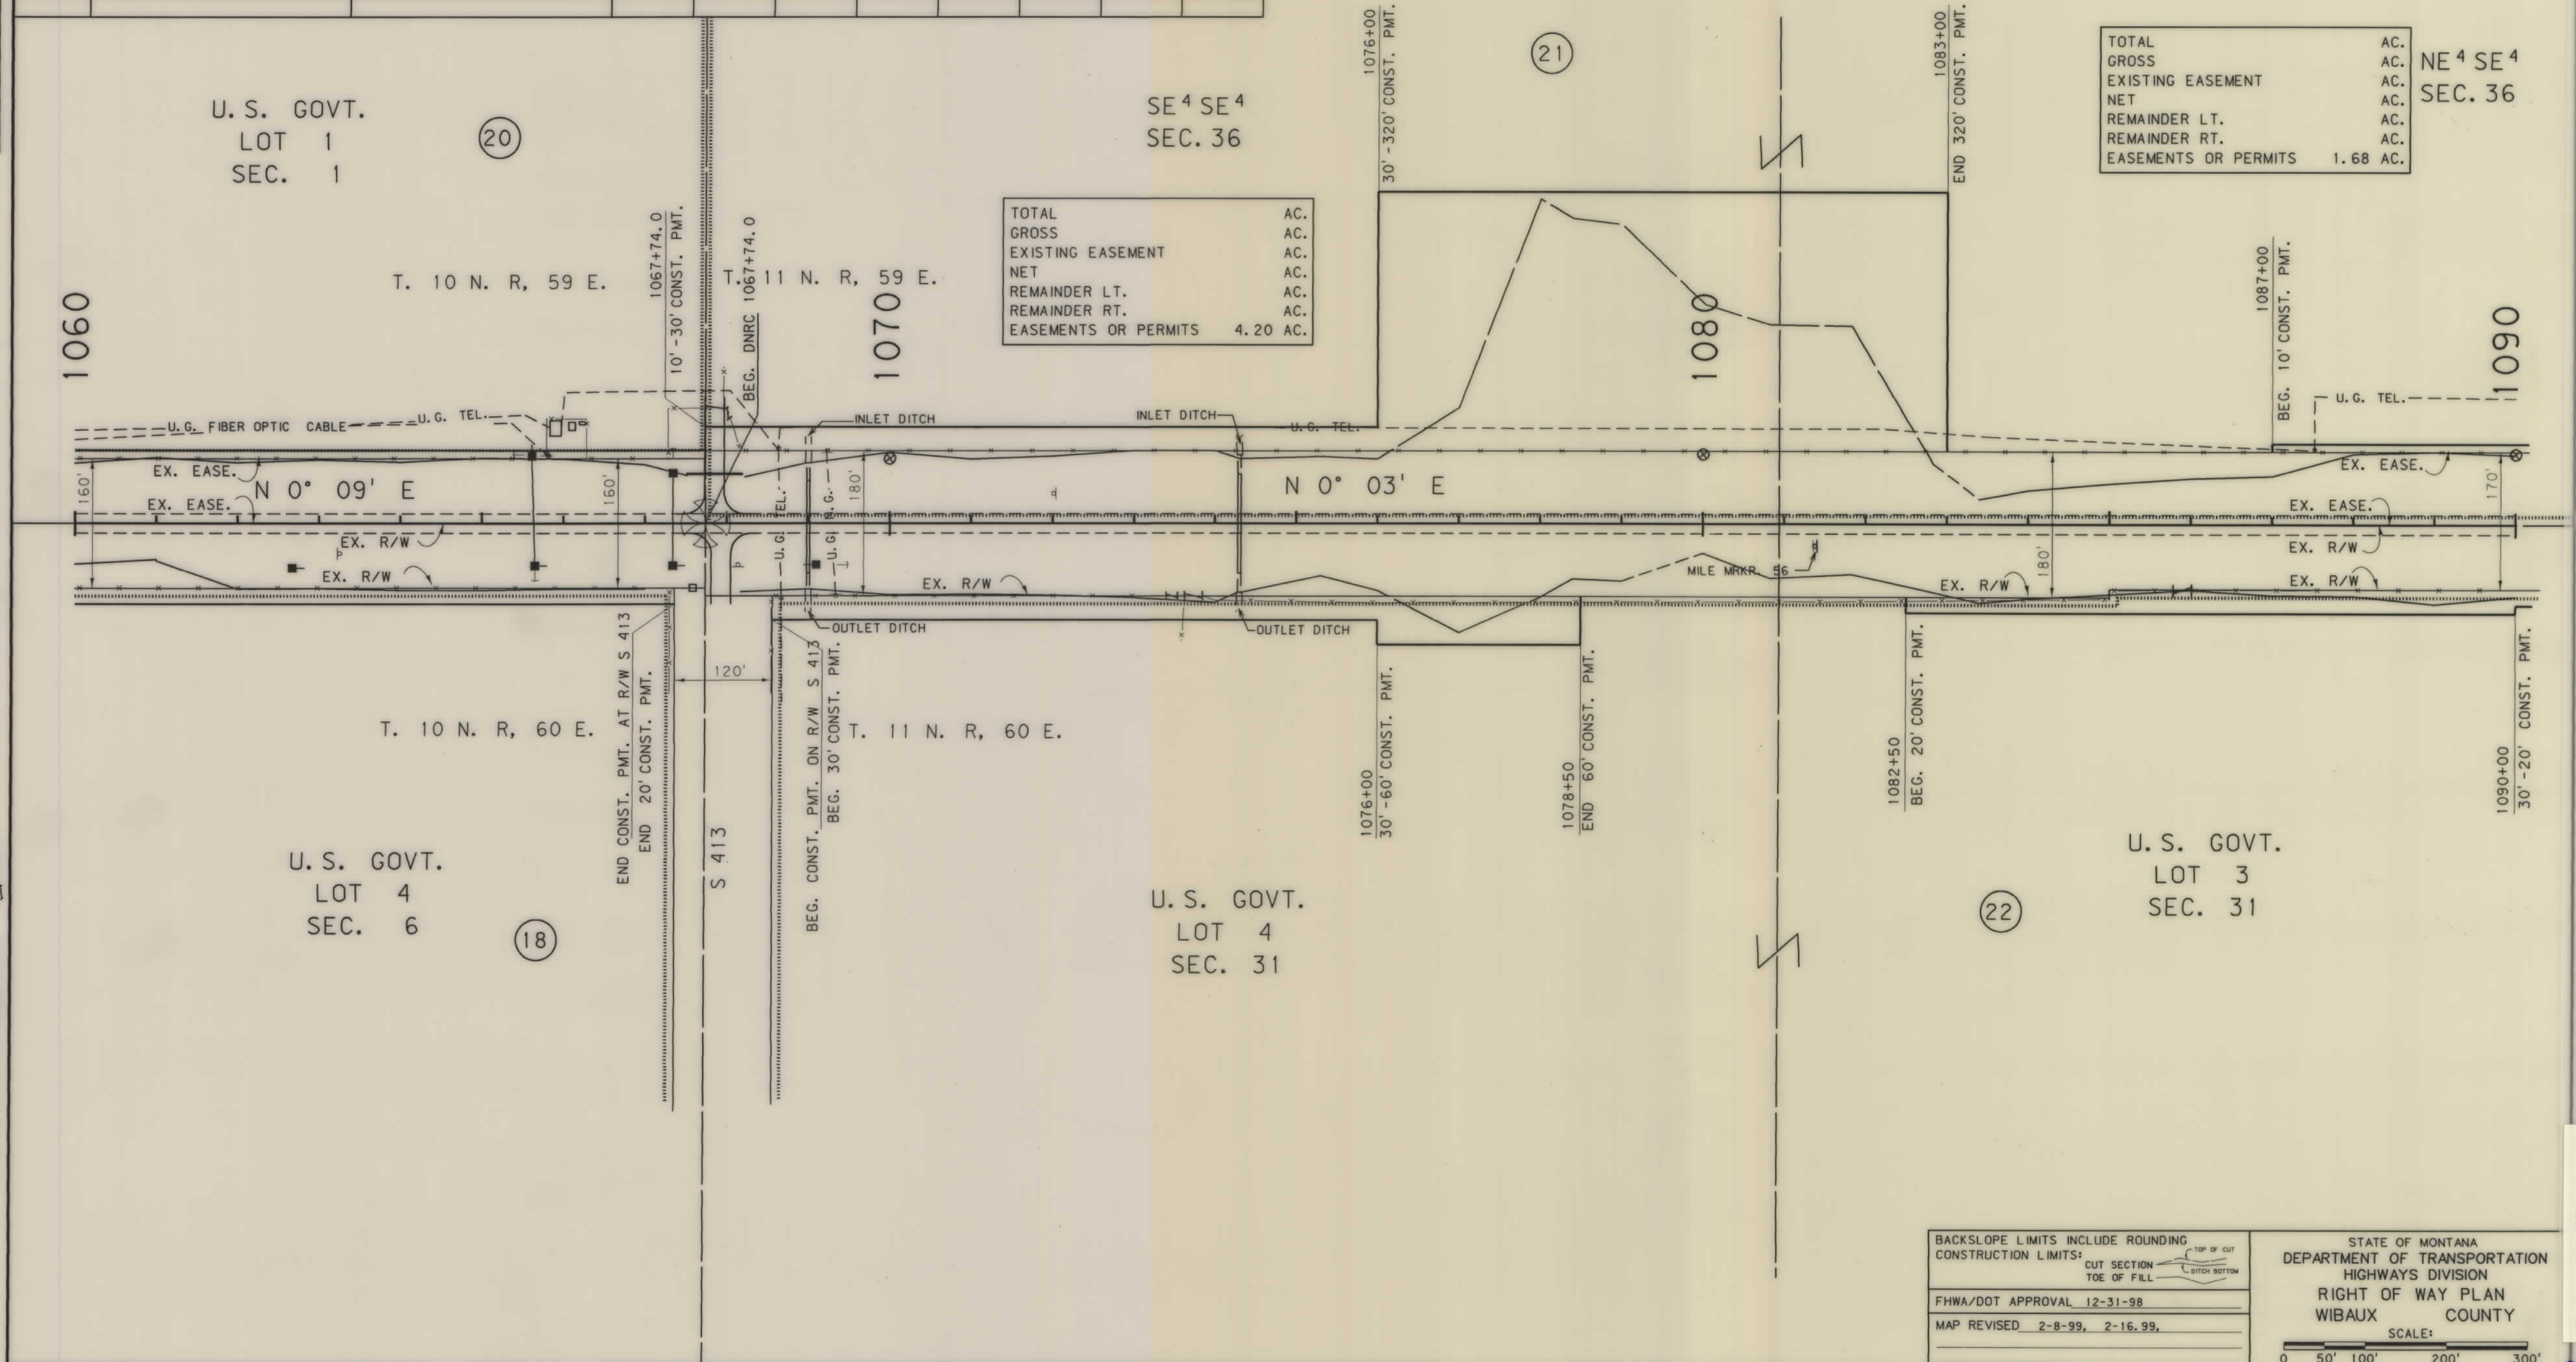

BACKSLOPE LIMITS INCLUDE ROUNDING
CONSTRUCTION LIMITS:
FHWA/DOT APPROVAL 12-31-98
MAP REVISED 2-8-99, 2-16-99,

STATE OF MONTANA DEPARTMENT OF TRANSPORTATION HIGHWAYS DIVISION RIGHT OF WAY PLAN WIBAUX COUNTY
SCALE: 0 50' 100' 200' 300'

[illegible]

STATE	RIGHT OF WAY ID.	SHEET NO.	TOTAL SHEETS
MONTANA	STPP 27 - 1(5)3	18	22
PROJECT NUMBER 2352-005			
N OF EKALAKA			





NE⁴ NE⁴
SEC. 36

TOTAL	AC.
GROSS	AC.
EXISTING EASEMENT	AC.
NET	AC.
REMAINDER LT.	AC.
REMAINDER RT.	AC.
EASEMENTS OR PERMITS	1.99 AC.

RDRW

MONTANA
CADD

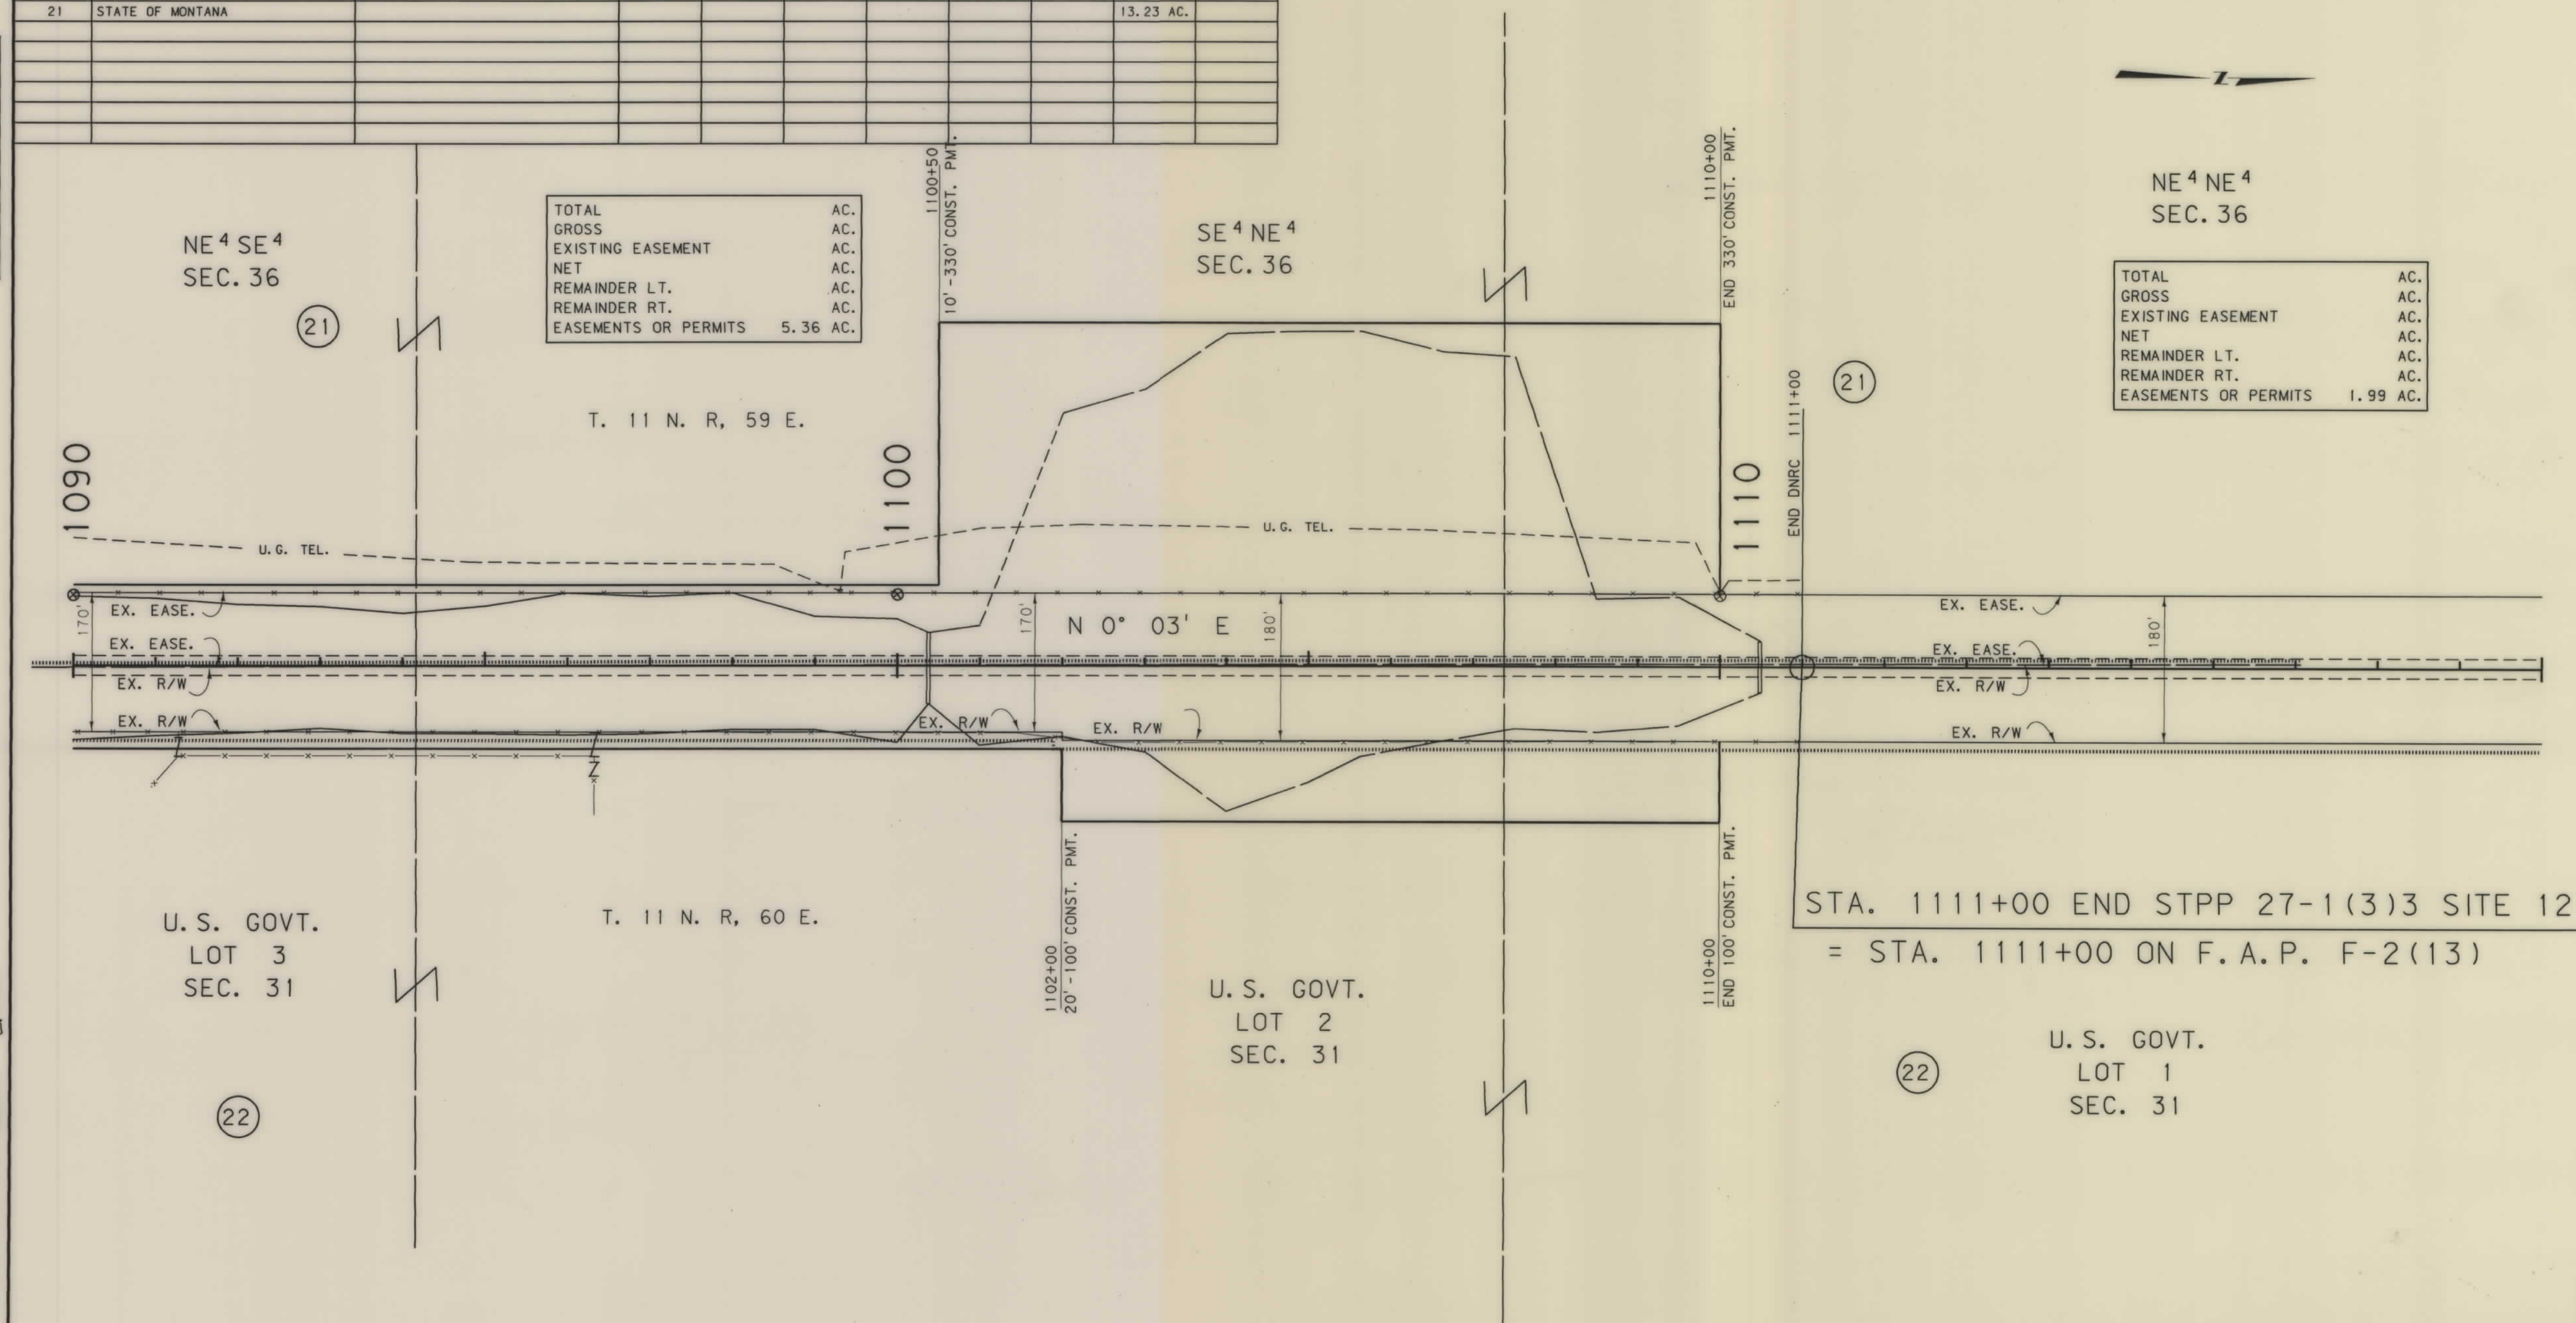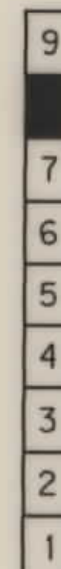



STA. 1111+00 END STPP 27-1(3)3 SITE 12
= STA. 1111+00 ON F.A.P. F-2(13)

U. S. GOVT.
LOT 1
SEC. 31

BACKSLOPE LIMITS INCLUDE ROUNDING CONSTRUCTION LIMITS:	CUT SECTION TOE OF FILL	
FHWA/DOT APPROVAL 12-31-98		
MAP REVISED 2-8-99.		

STATE OF MONTANA
DEPARTMENT OF TRANSPORTATION
HIGHWAYS DIVISION
RIGHT OF WAY PLAN
WIBAUX COUNTY

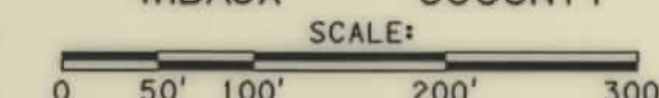

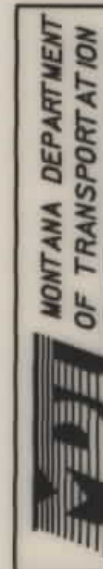


RDROW



8
7
6
5
4
3
2
1

OWNERSHIP										
PARCEL	NAME	ADDRESS	TOTAL AREA	GROSS R/W AREA	EX. EASE. AREA	NET AREA	REMAINDER		CONST. PMT. AREA	EASE. AREA
							LEFT	RIGHT		
23	HUBERT J. & SCOTT DOUGLAS ABRAMS									
	C/O SCOTT DOUGLAS ABRAMS	HC 71, BOX 7254, WIBAUX, MT 59353							2.73 AC.	
24	NELSON LIVESTOCK CO.									
	STANLEY NELSON	HC 71, BOX 7431, WIBAUX, MT 59353							4.27 AC.	

STATE	RIGHT OF WAY ID.	SHEET NO.	TOTAL SHEETS
MONTANA	STPP 27 - 1(5)3	19	22
PROJECT NUMBER 2352-005			
N OF EKALAKA			

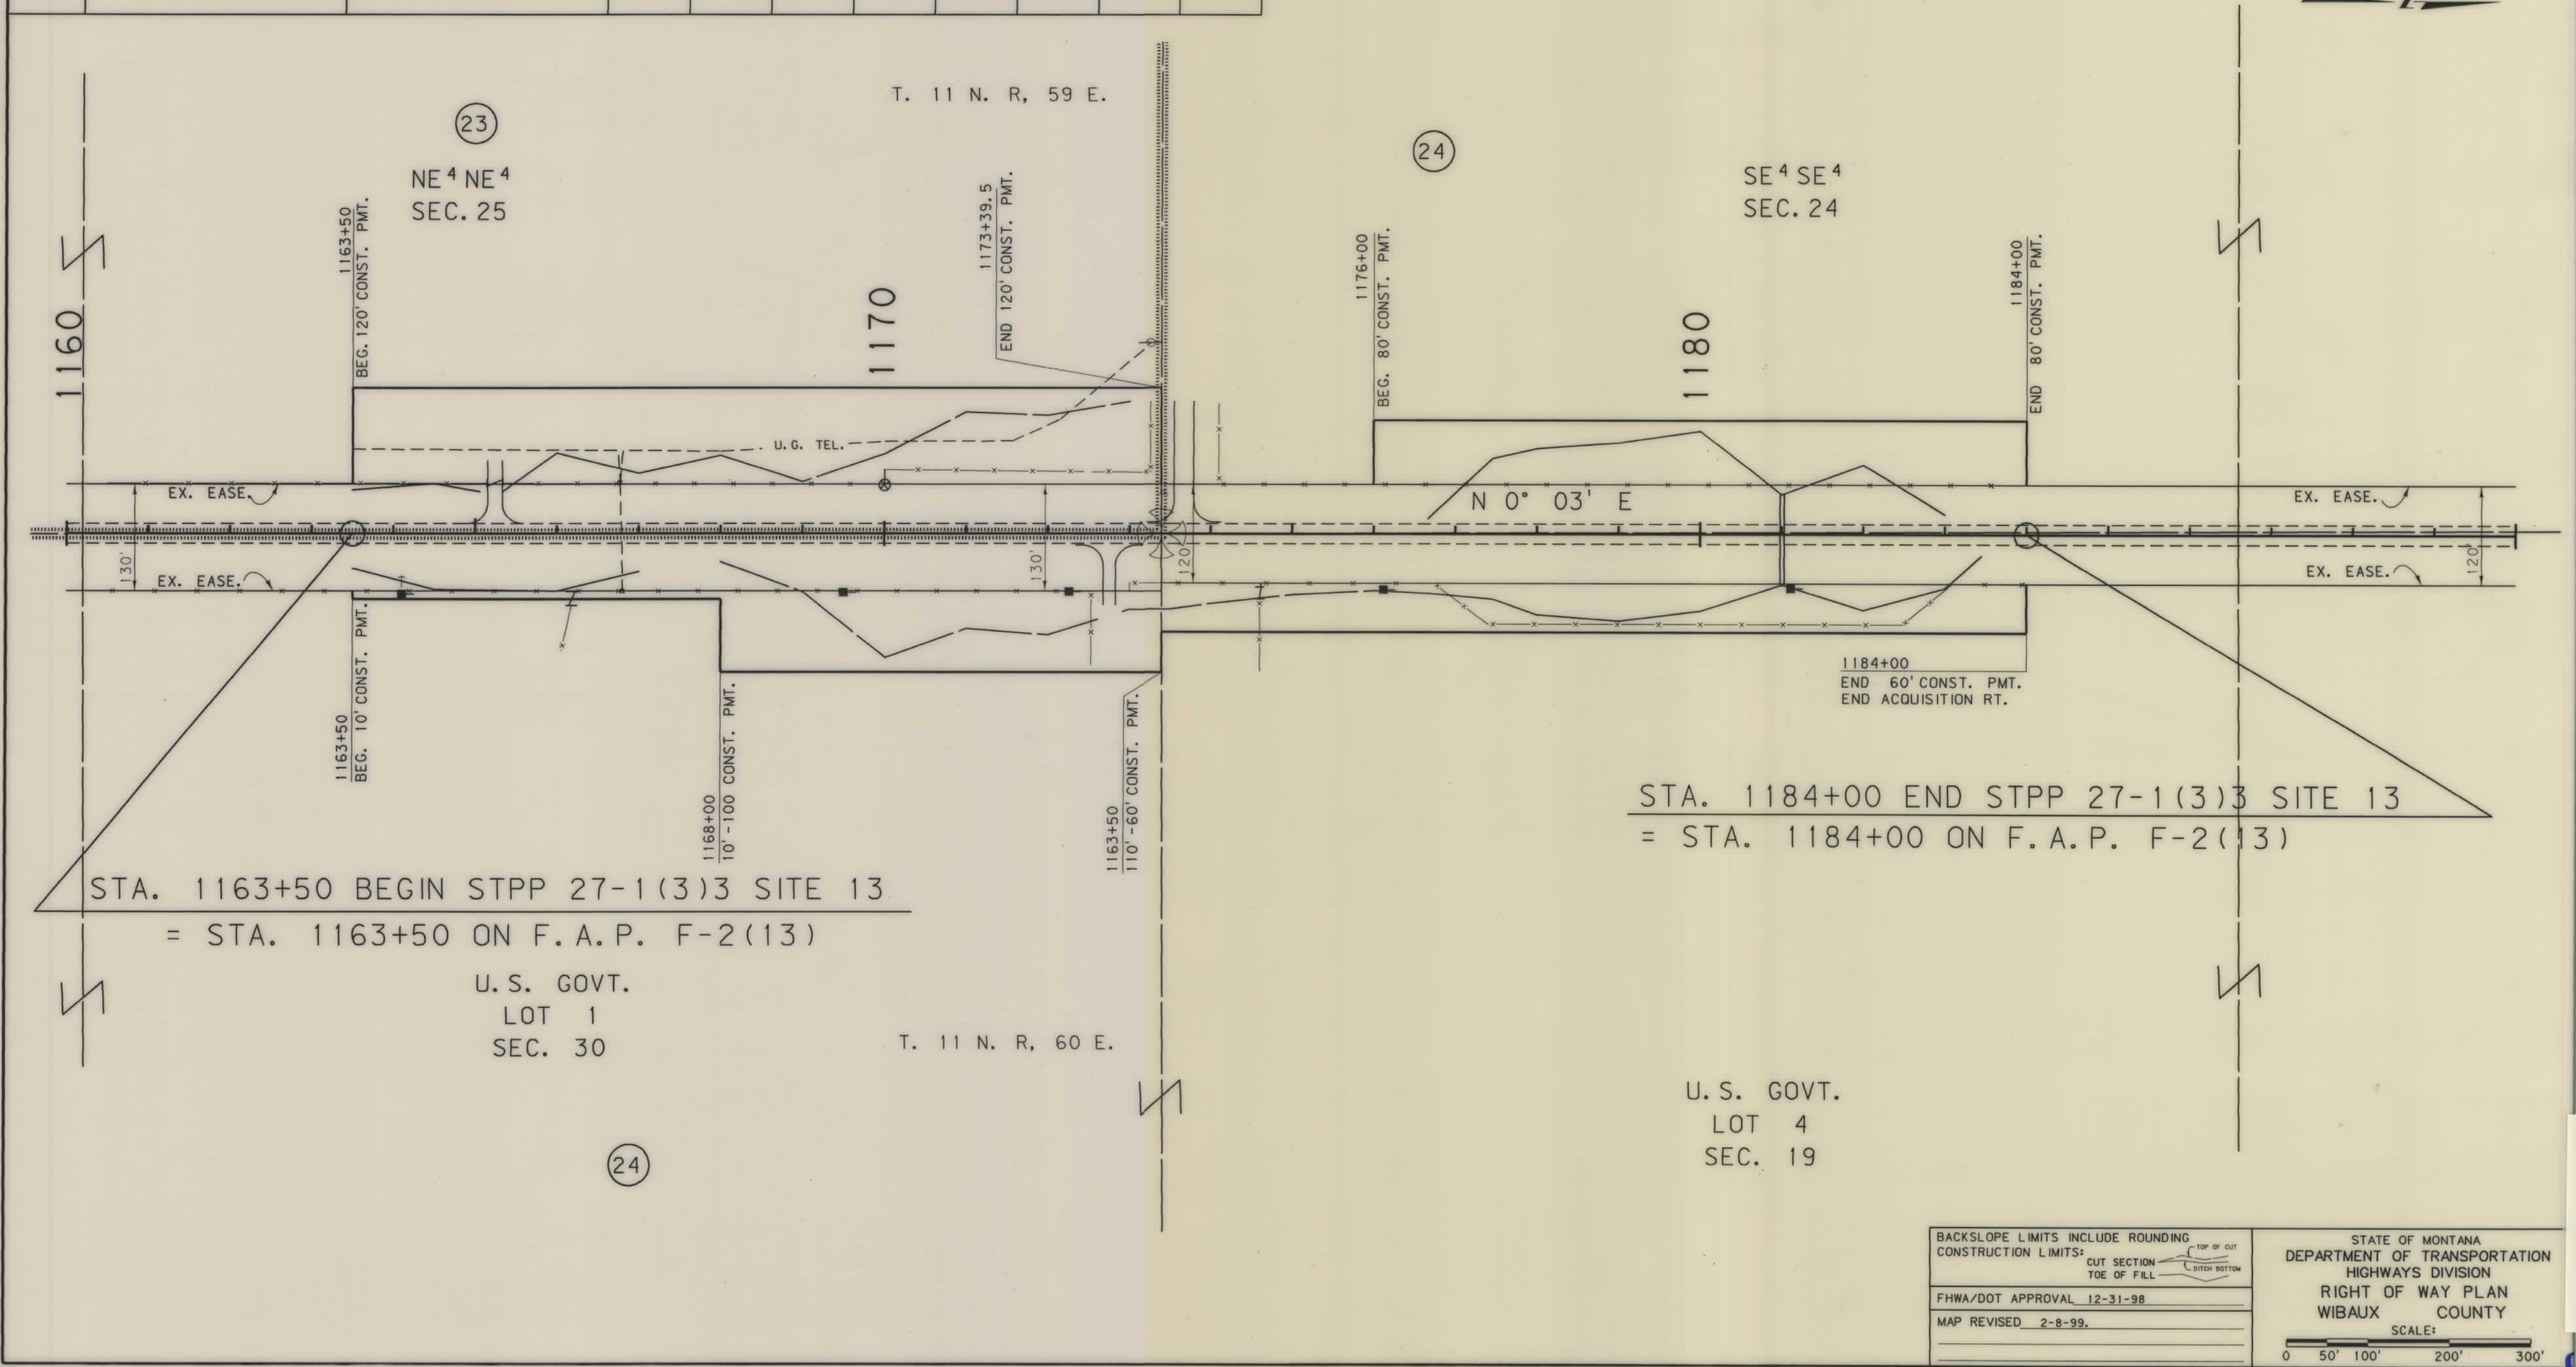

STA. 1163+50 BEGIN STPP 27-1(3)3 SITE 13
= STA. 1163+50 ON F.A.P. F-2(13)


STA. 1184+00 END STPP 27-1(3)3 SITE 13
= STA. 1184+00 ON F.A.P. F-2(13)

BACKSLOPE LIMITS INCLUDE ROUNDING	CONSTRUCTION LIMITS:
	CUT SECTION TOE OF FILL
	TOP OF CUT DITCH BOTTOM
FHWA/DOT APPROVAL 12-31-98	
MAP REVISED 2-8-99.	


STATE OF MONTANA DEPARTMENT OF TRANSPORTATION HIGHWAYS DIVISION RIGHT OF WAY PLAN WIBAUX COUNTY SCALE: 0 50' 100' 200' 300'

[illegible]


STATE	RIGHT OF WAY ID.	SHEET NO.	TOTAL SHEETS
MONTANA	STPP 27 - 1(5)3	21	22
PROJECT NUMBER 2352-005			
N OF EKALAKA			

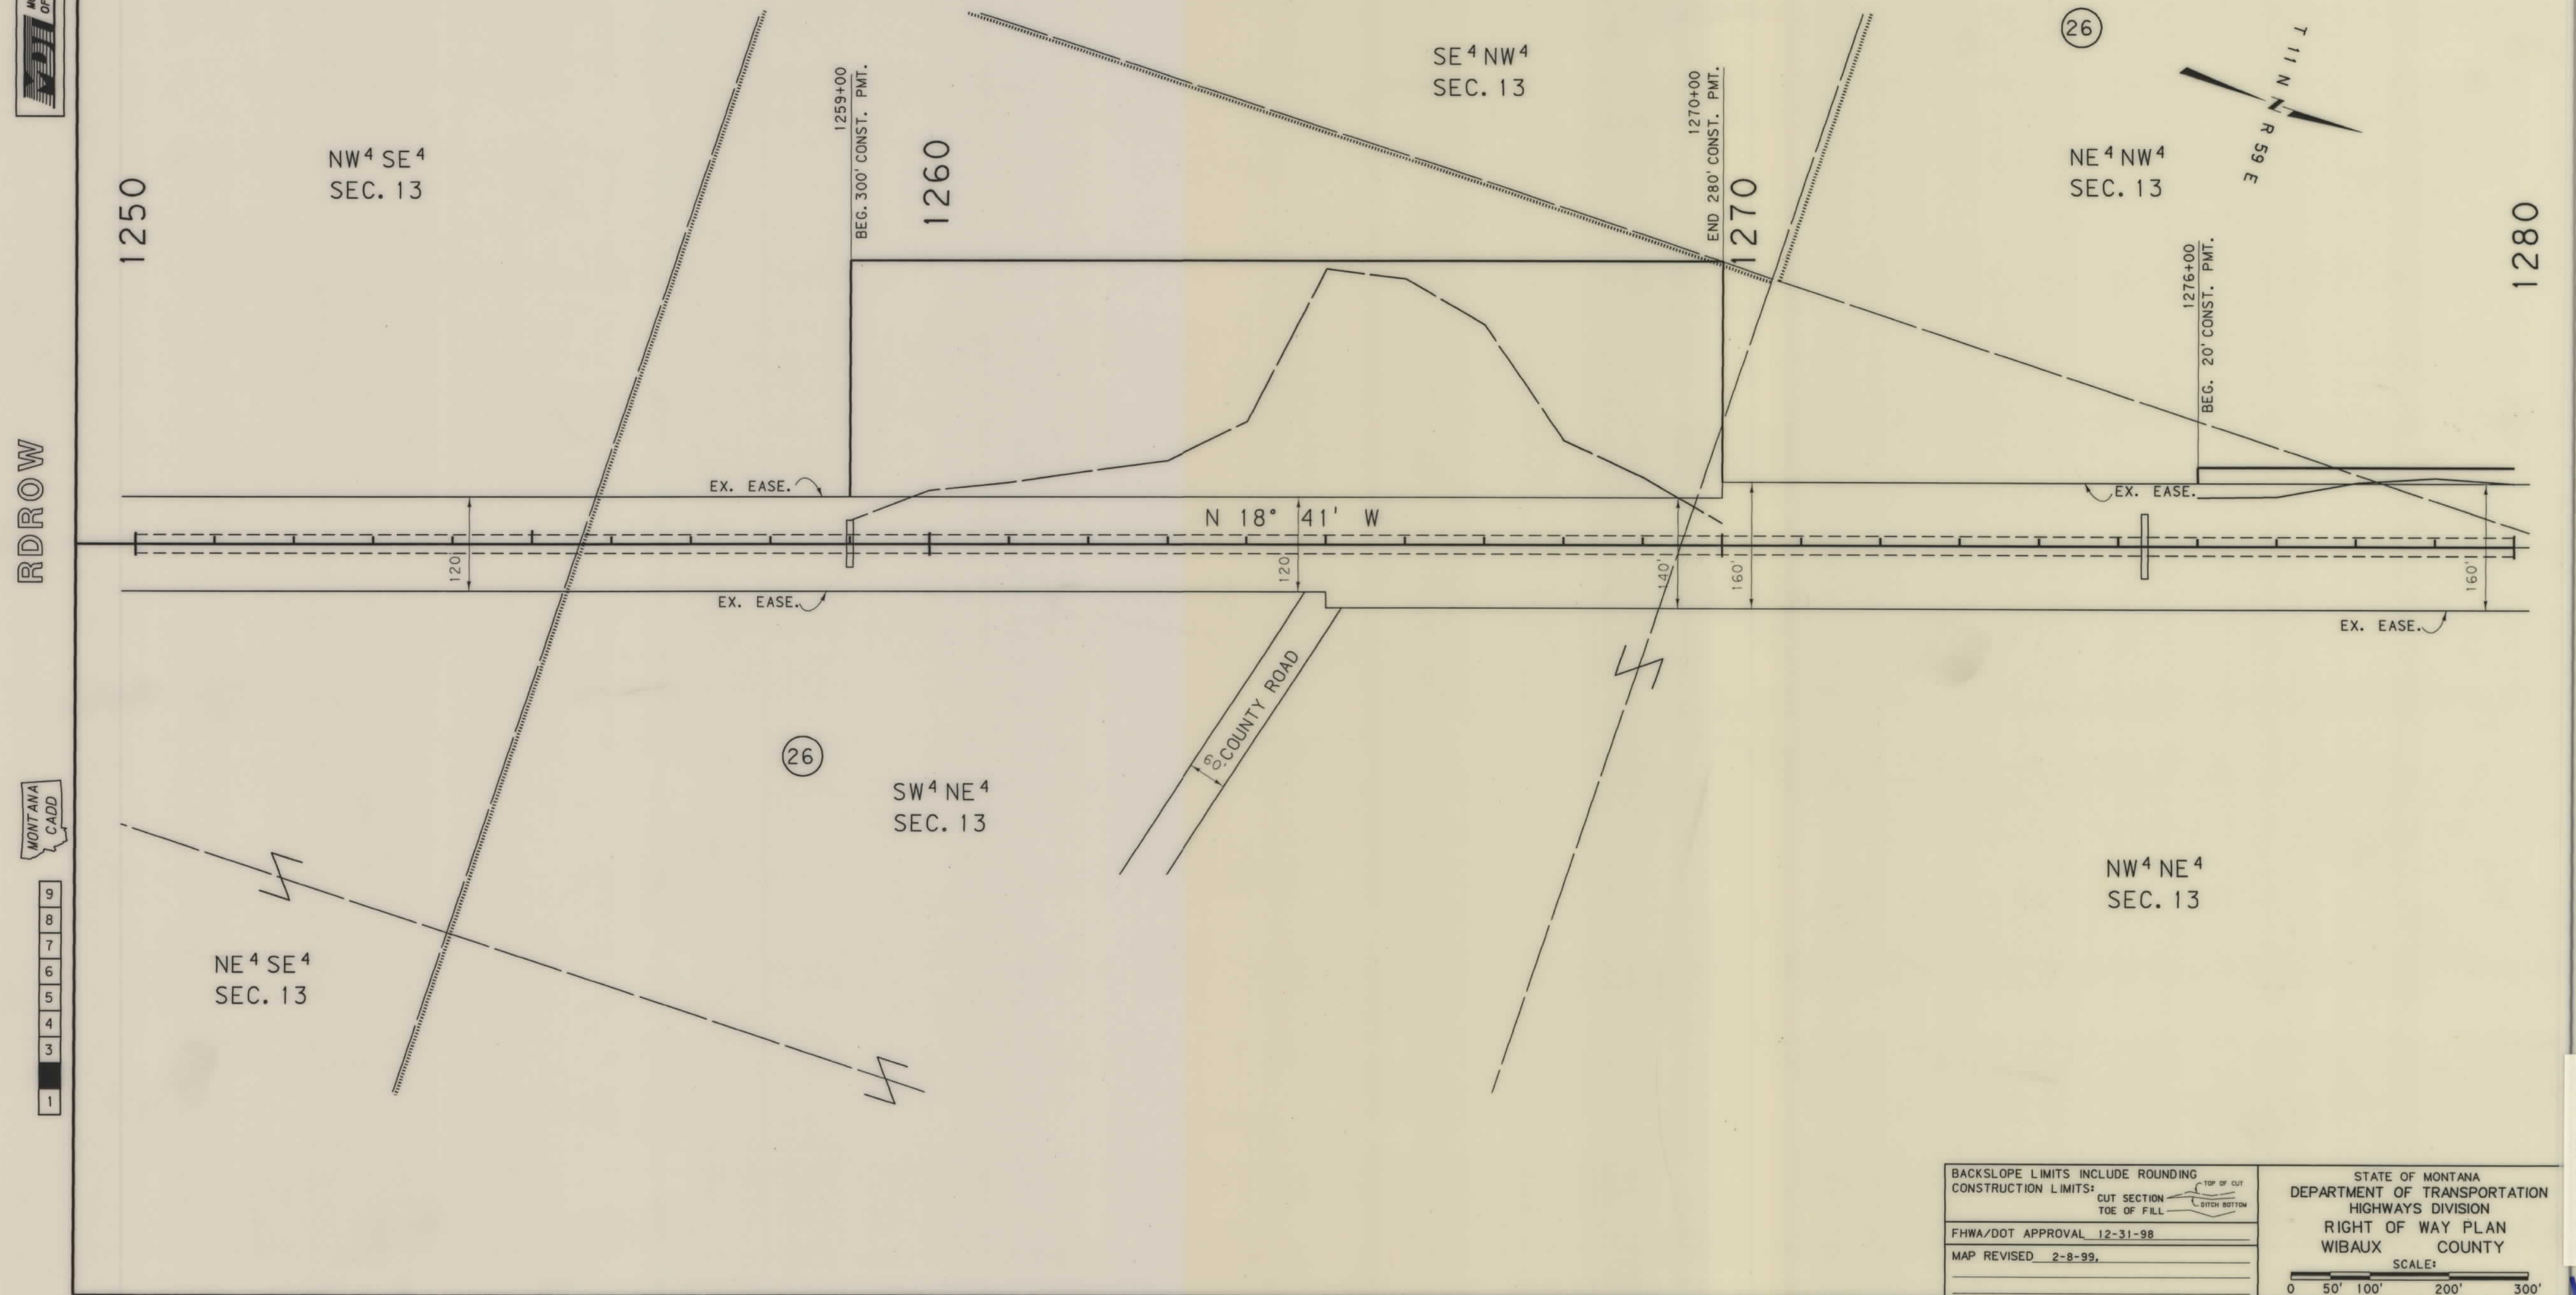

C:\Users\j25231\OneDrive\Documents\2352P3 ROW.dwg 28/ 08/ 1998 07:38:17

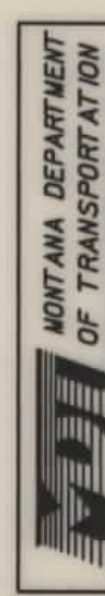



RDROW

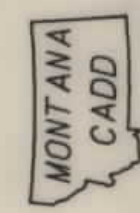

- 9
- 8
- 7
- 6
- 5
- 4
- 2
- 1

OWNERSHIP									
PARCEL	NAME	ADDRESS	TOTAL AREA	GROSS R/W AREA	EX. EASE. AREA	NET AREA	REMAINDER		CONST. PMT. AREA
							LEFT	RIGHT	
26	DIOCESE OF BISMARCK								
	C/O DAVID A. MAUS	HC 1, BOX 40, GOLVA, ND 58632							7.93 AC.
27	HERMAN BRUNGARD, ETAL								
	W/ PARTIAL LIFE ESTATE	BOX 376, WIBAUX, MT 59353							0.92 AC.

STATE	RIGHT OF WAY ID.	SHEET NO.	TOTAL SHEET
MONTANA	STPP 27 - 1(5)3	22	22
PROJECT NUMBER 2352-005			
N OF EKALAKA			

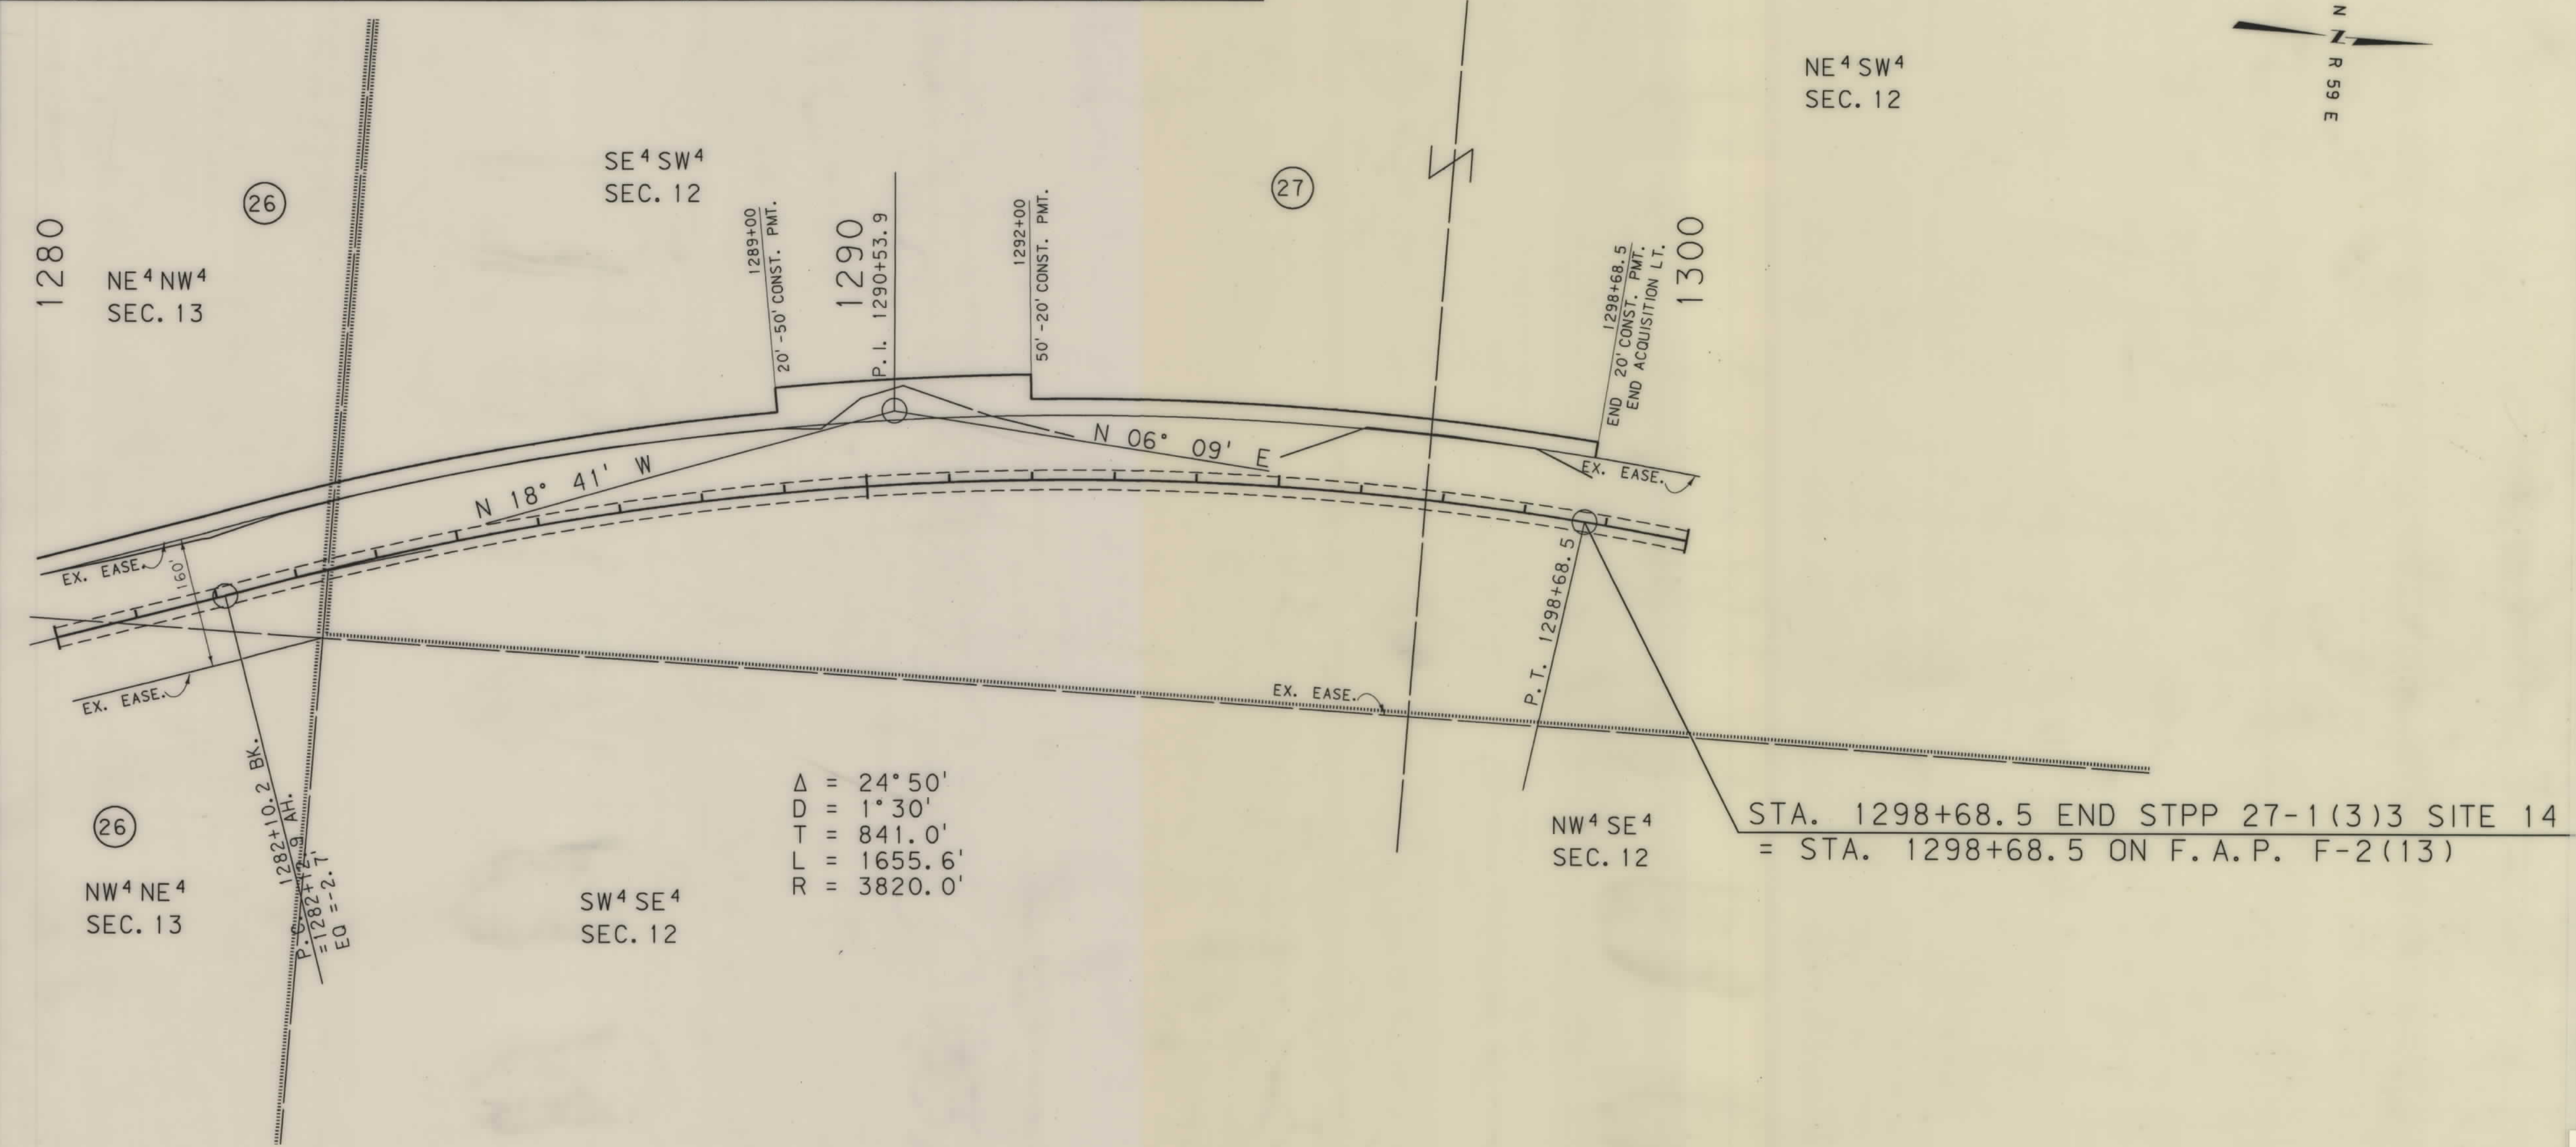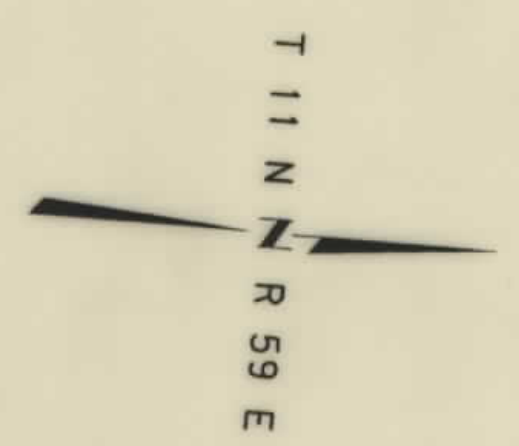

$\Delta = 24^{\circ} 50'$
 $D = 1^{\circ} 30'$
 $T = 841.0'$
 $L = 1655.6'$
 $R = 3820.0'$

STA. 1298+68.5 END STPP 27-1(3)3 SITE 14
= STA. 1298+68.5 ON F.A.P. F-2(13)

BACKSLOPE LIMITS INCLUDE ROUNDING
CONSTRUCTION LIMITS:
CUT SECTION TOE OF FILL
FHWA/DOT APPROVAL 12-31-98
MAP REVISED

STATE OF MONTANA
DEPARTMENT OF TRANSPORTATION
HIGHWAYS DIVISION
RIGHT OF WAY PLAN
WIBAUX COUNTY
SCALE:
0 50' 100' 200' 300'