


PLANS

NOT

TO

SCALE

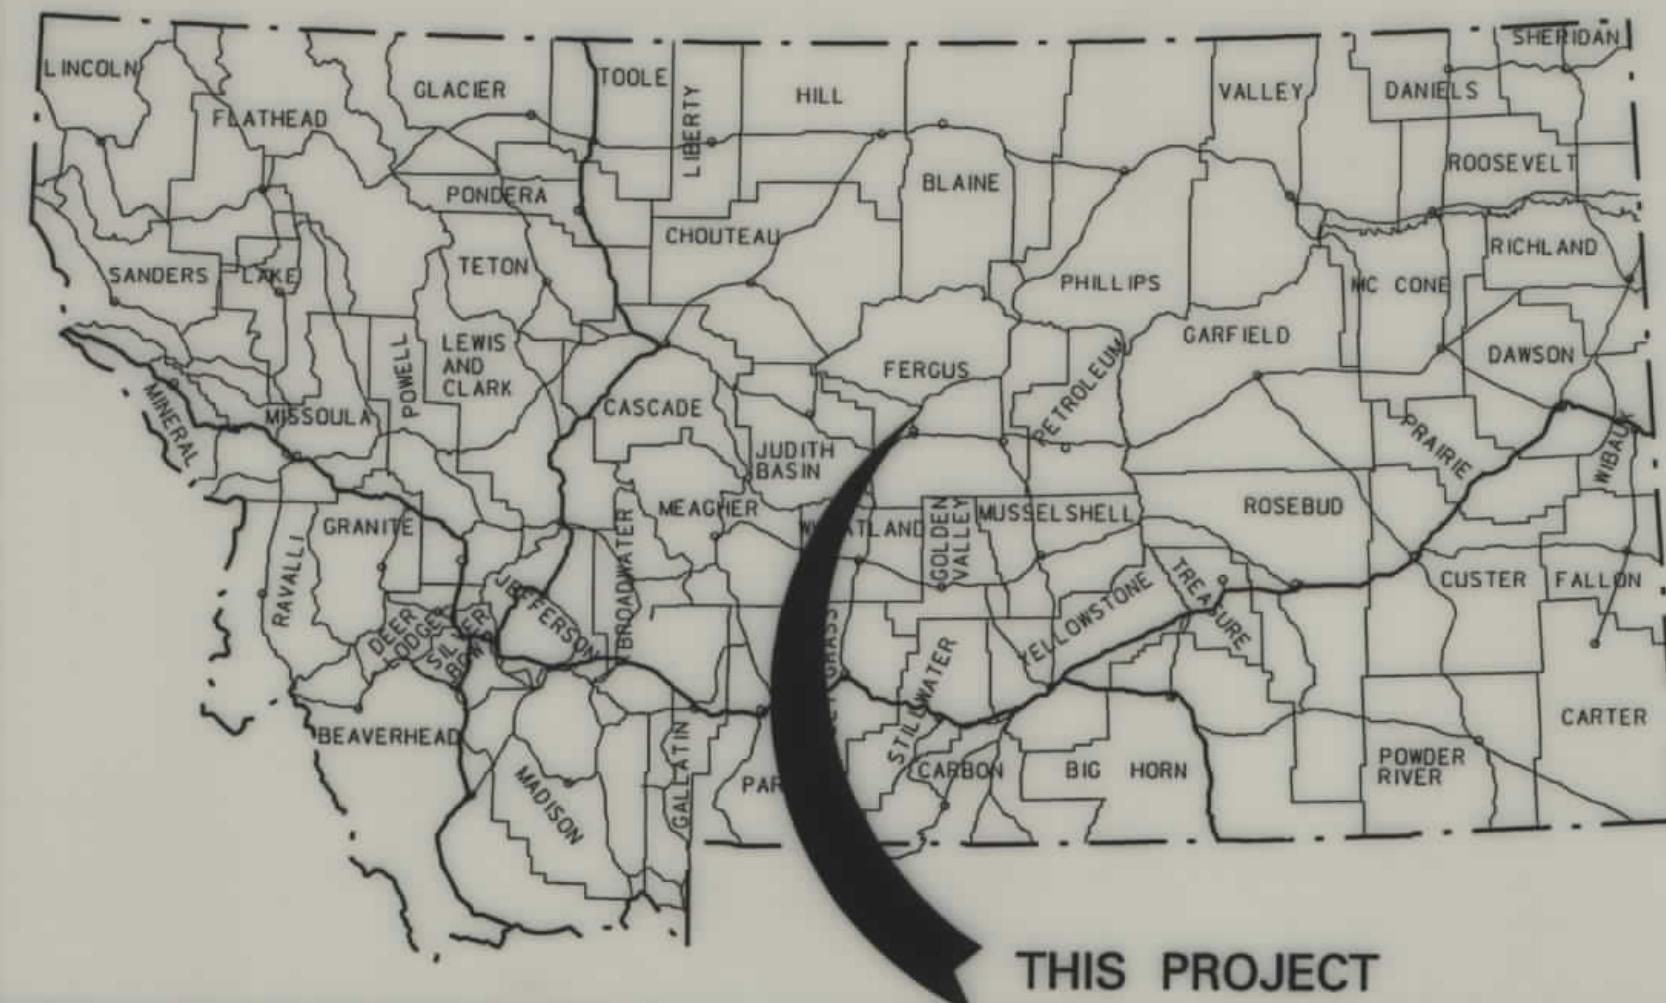

MONTANA DEPARTMENT OF TRANSPORTATION


STATE	RIGHT OF WAY ID.	SHEET NO.	TOTAL SHEETS
MONTANA	STPP 0002(62)	1	4
PROJECT NUMBER 2368-062			

ROY AREA
(31 KM NE OF LEWISTOWN SECTION)

RIGHT OF WAY PLAN OF FEDERAL AID PROJECT STPP 0002(62) ROY AREA (31 KM NE OF LEWISTOWN SECTION) FERGUS COUNTY

2.19 Kilometers

SEE SHEET NO. 2-4 FOR OWNERSHIP
NAMES, ADDRESSES, AREAS, ETC.

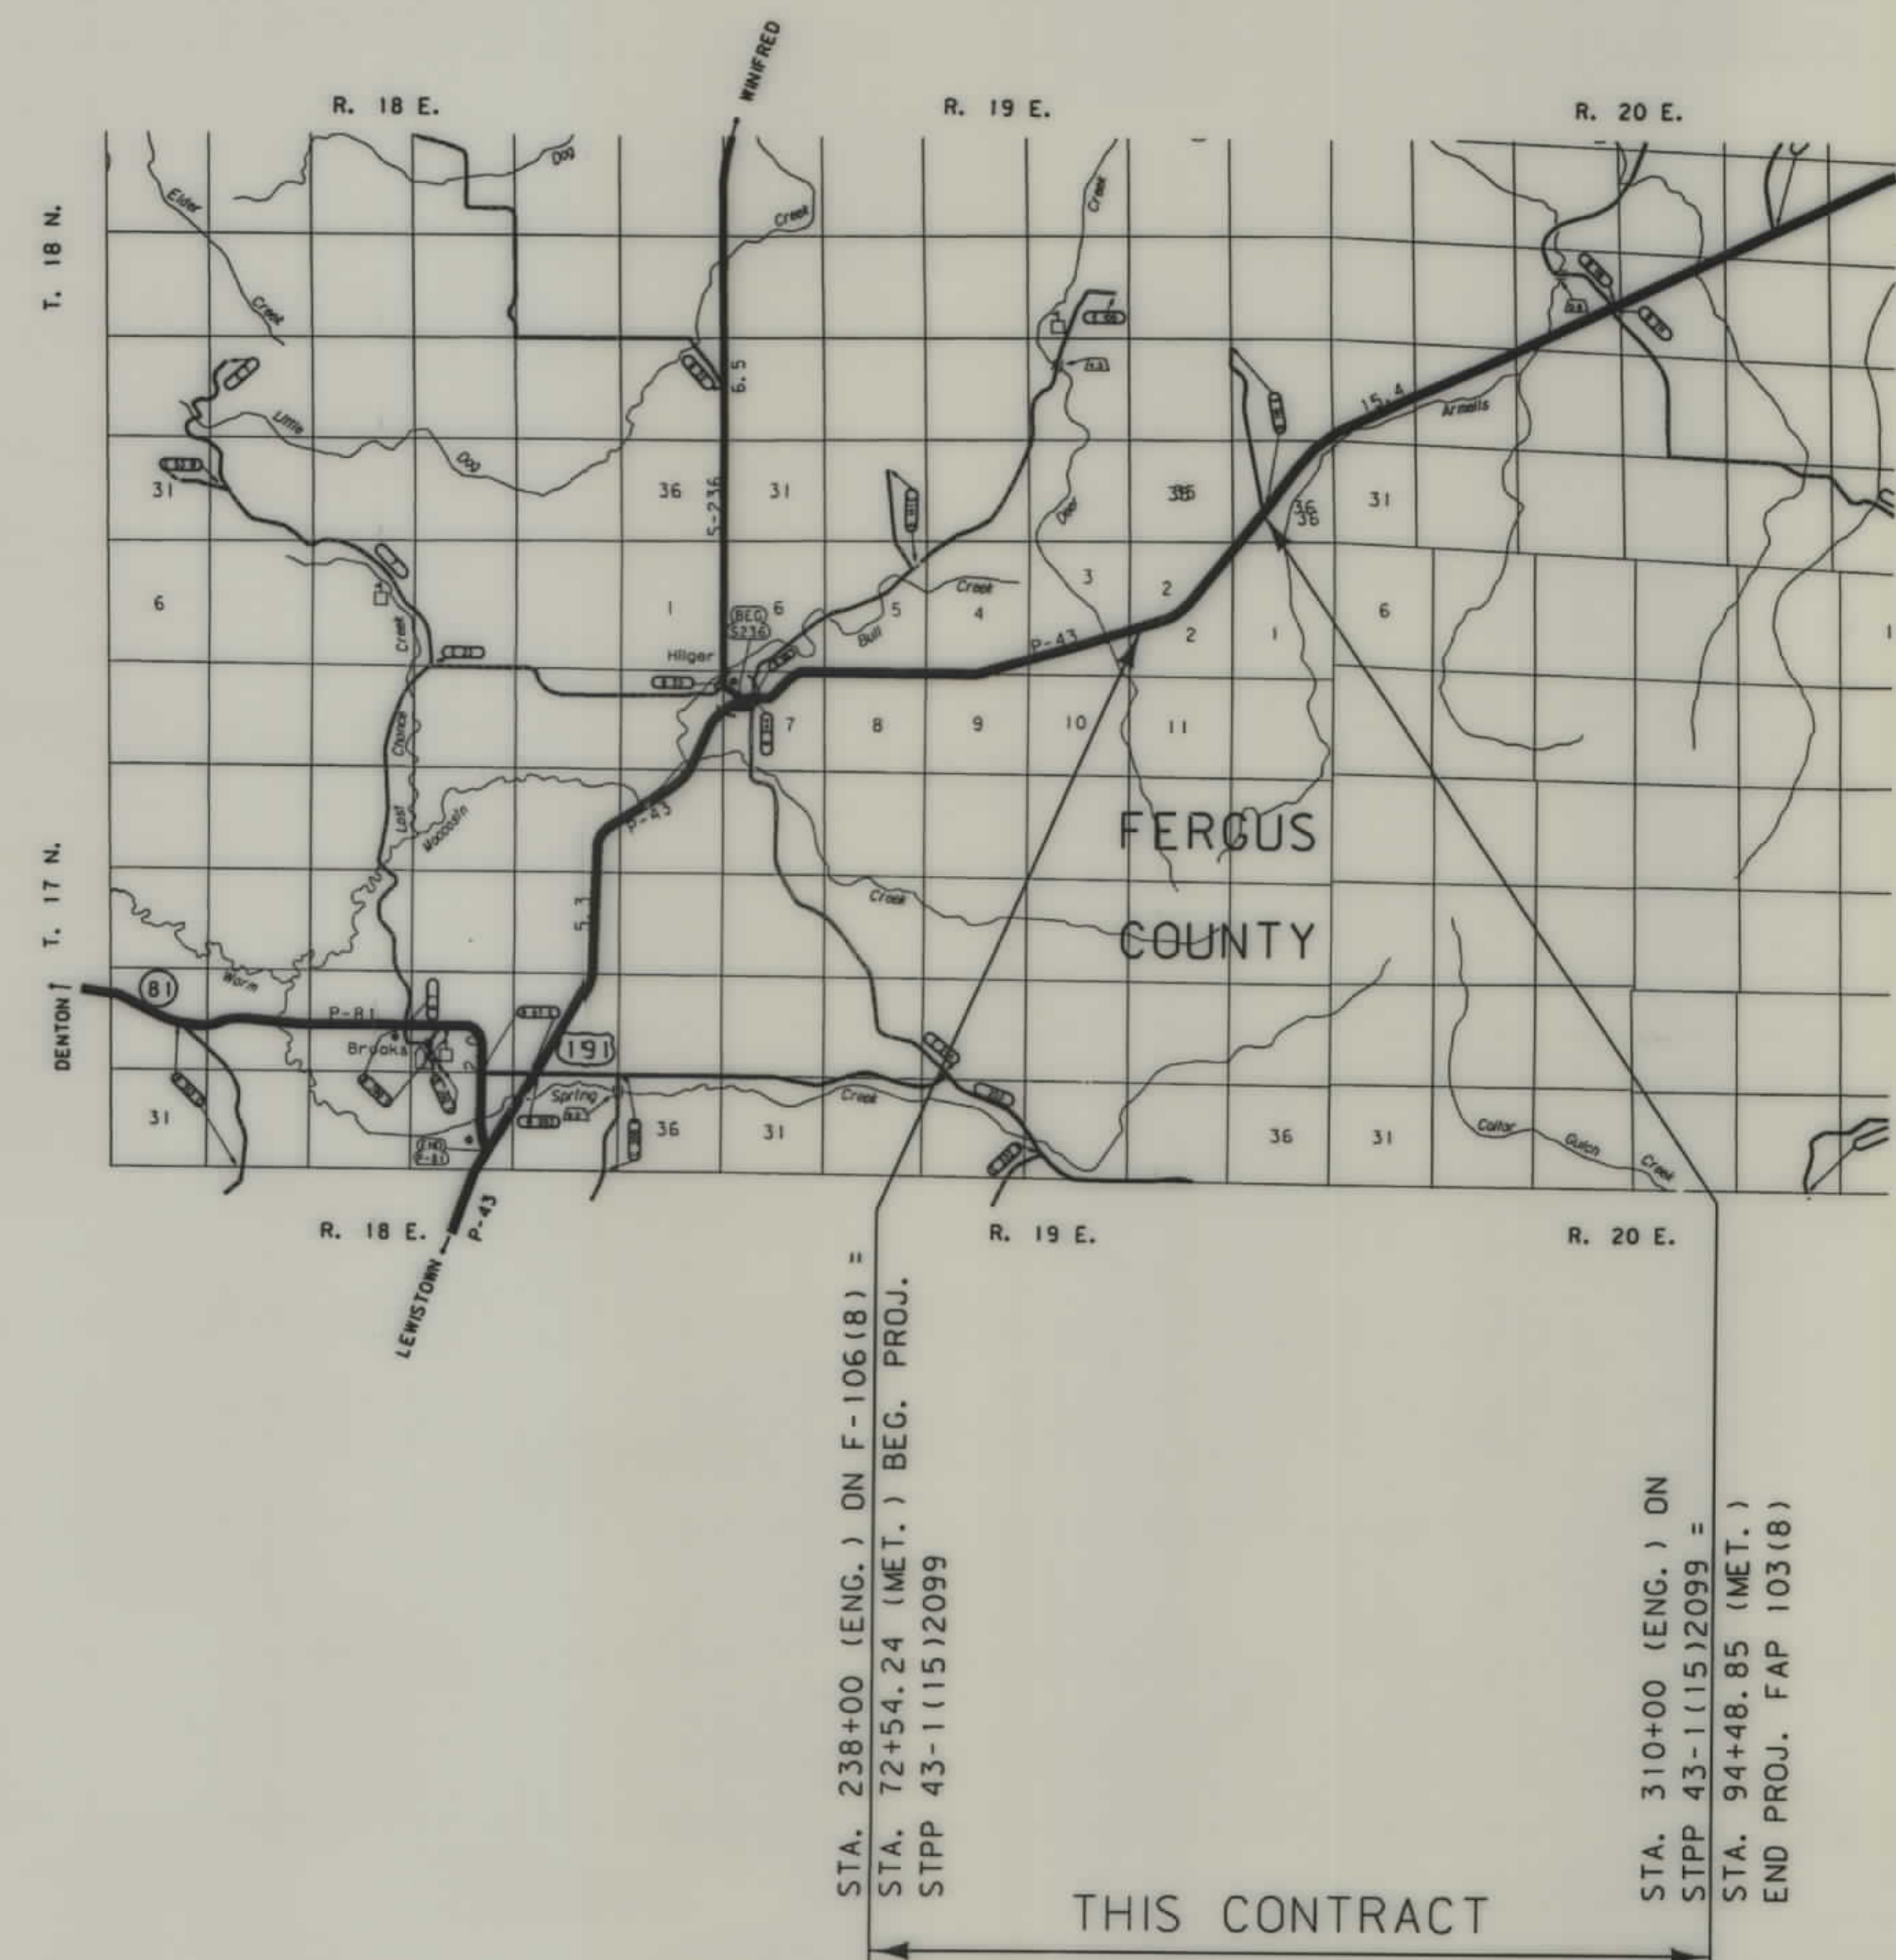

CONVENTIONAL SIGNS

PROPOSED RIGHT OF WAY LINE	---
EXISTING RIGHT OF WAY LINE	---
RAILROAD RIGHT OF WAY LINE	---
CENTERLINE (C) OR PROJECTED LINE	---
STK'D CENTERLINE	---
SECTION LINE	---
OWNERSHIP BOUNDARY	---
FULL ACCESS CONTROL	AC AC
LIMITED ACCESS CONTROL	///
EXISTING ACCESS CONTROL	///
PRESENT TRAVELED WAY (P.T.W.)	---
FENCE LINE	---
EXISTING GUARDRAIL	---
PROPOSED GUARDRAIL	---
GATE IN FENCE	---
CATTLE GUARD: EXIST. - PROPOSED	---
SECTION CORNER	FOUND UNFOUND
1/4 SECTION CORNER	---
CLOSING CORNER	---
MEANDER CORNER	---
CENTER OF SECTION	---
RIGHT OF WAY MONUMENT	---
PROPERTY CORNER PIN	---
POWER POLE IN PLACE	---
TELEPHONE POLE IN PLACE	---
TELEGRAPH POLE IN PLACE	---
LIGHT POLE	---
PROPOSED CULVERT	---
EXISTING CULVERT	---
OUTLET DITCH	---
INLET DITCH	---
EXISTING DITCH	---
CHANNEL CHANGES	CH. CH. 2
DITCH BLOCK	---
RIPRAP	---
BRIDGES	---
RAILROADS	---
PARCEL NUMBERS	---
APPROACH: EXIST.- PROPOSED	---

ASSOCIATED PROJECT
ID.

RELATED PROJECTS

F 103(8)

FHWAMDT APPROVAL 4/19/99 4/11/00
MAP REVISED 4/28/99 3/30/00


THIS CONTRACT

NOTES: 1. ALL MEASUREMENTS ARE METRIC EXCEPT AS NOTED

OWNERSHIP																			STATE	RIGHT OF WAY ID.	SHEET NO.	TOTAL SHEETS
PARCEL	NAME	ADDRESS	TOTAL	AREA	GROSS R/W	AREA	EX. EASE.	AREA	NET	AREA	REMAINDER				CONST. PMT. AREA		EASE. AREA		SHEET NO.			
			METRIC	ENGLISH	METRIC	ENGLISH	METRIC	ENGLISH	METRIC	ENGLISH	LEFT		RIGHT		METRIC	ENGLISH	METRIC	ENGLISH				
											METRIC	ENGLISH	METRIC	ENGLISH								
2-1	Maberry Ranch, Inc.	1900 US Hwy 191, Hilger, MT 59451-9709			SEE	SHEET	NO. 4												2-4			
2-2	Maberry Ranch, Inc.	1900 US Hwy 191, Hilger, MT 59451-9709			SEE	SHEET	NO. 4												2-4			

PROJECT NUMBER 2368-062			
ROY AREA (31 KM NE OF LEWISTOWN SECTION)			

STATE	RIGHT OF WAY ID.	SHEET NO.	TOTAL SHEETS
MONTANA	STPP 0002 (62)	3	4
PROJECT NUMBER 2368-062			
ROY AREA (31 KM NE OF LEWISTOWN SECTION)			

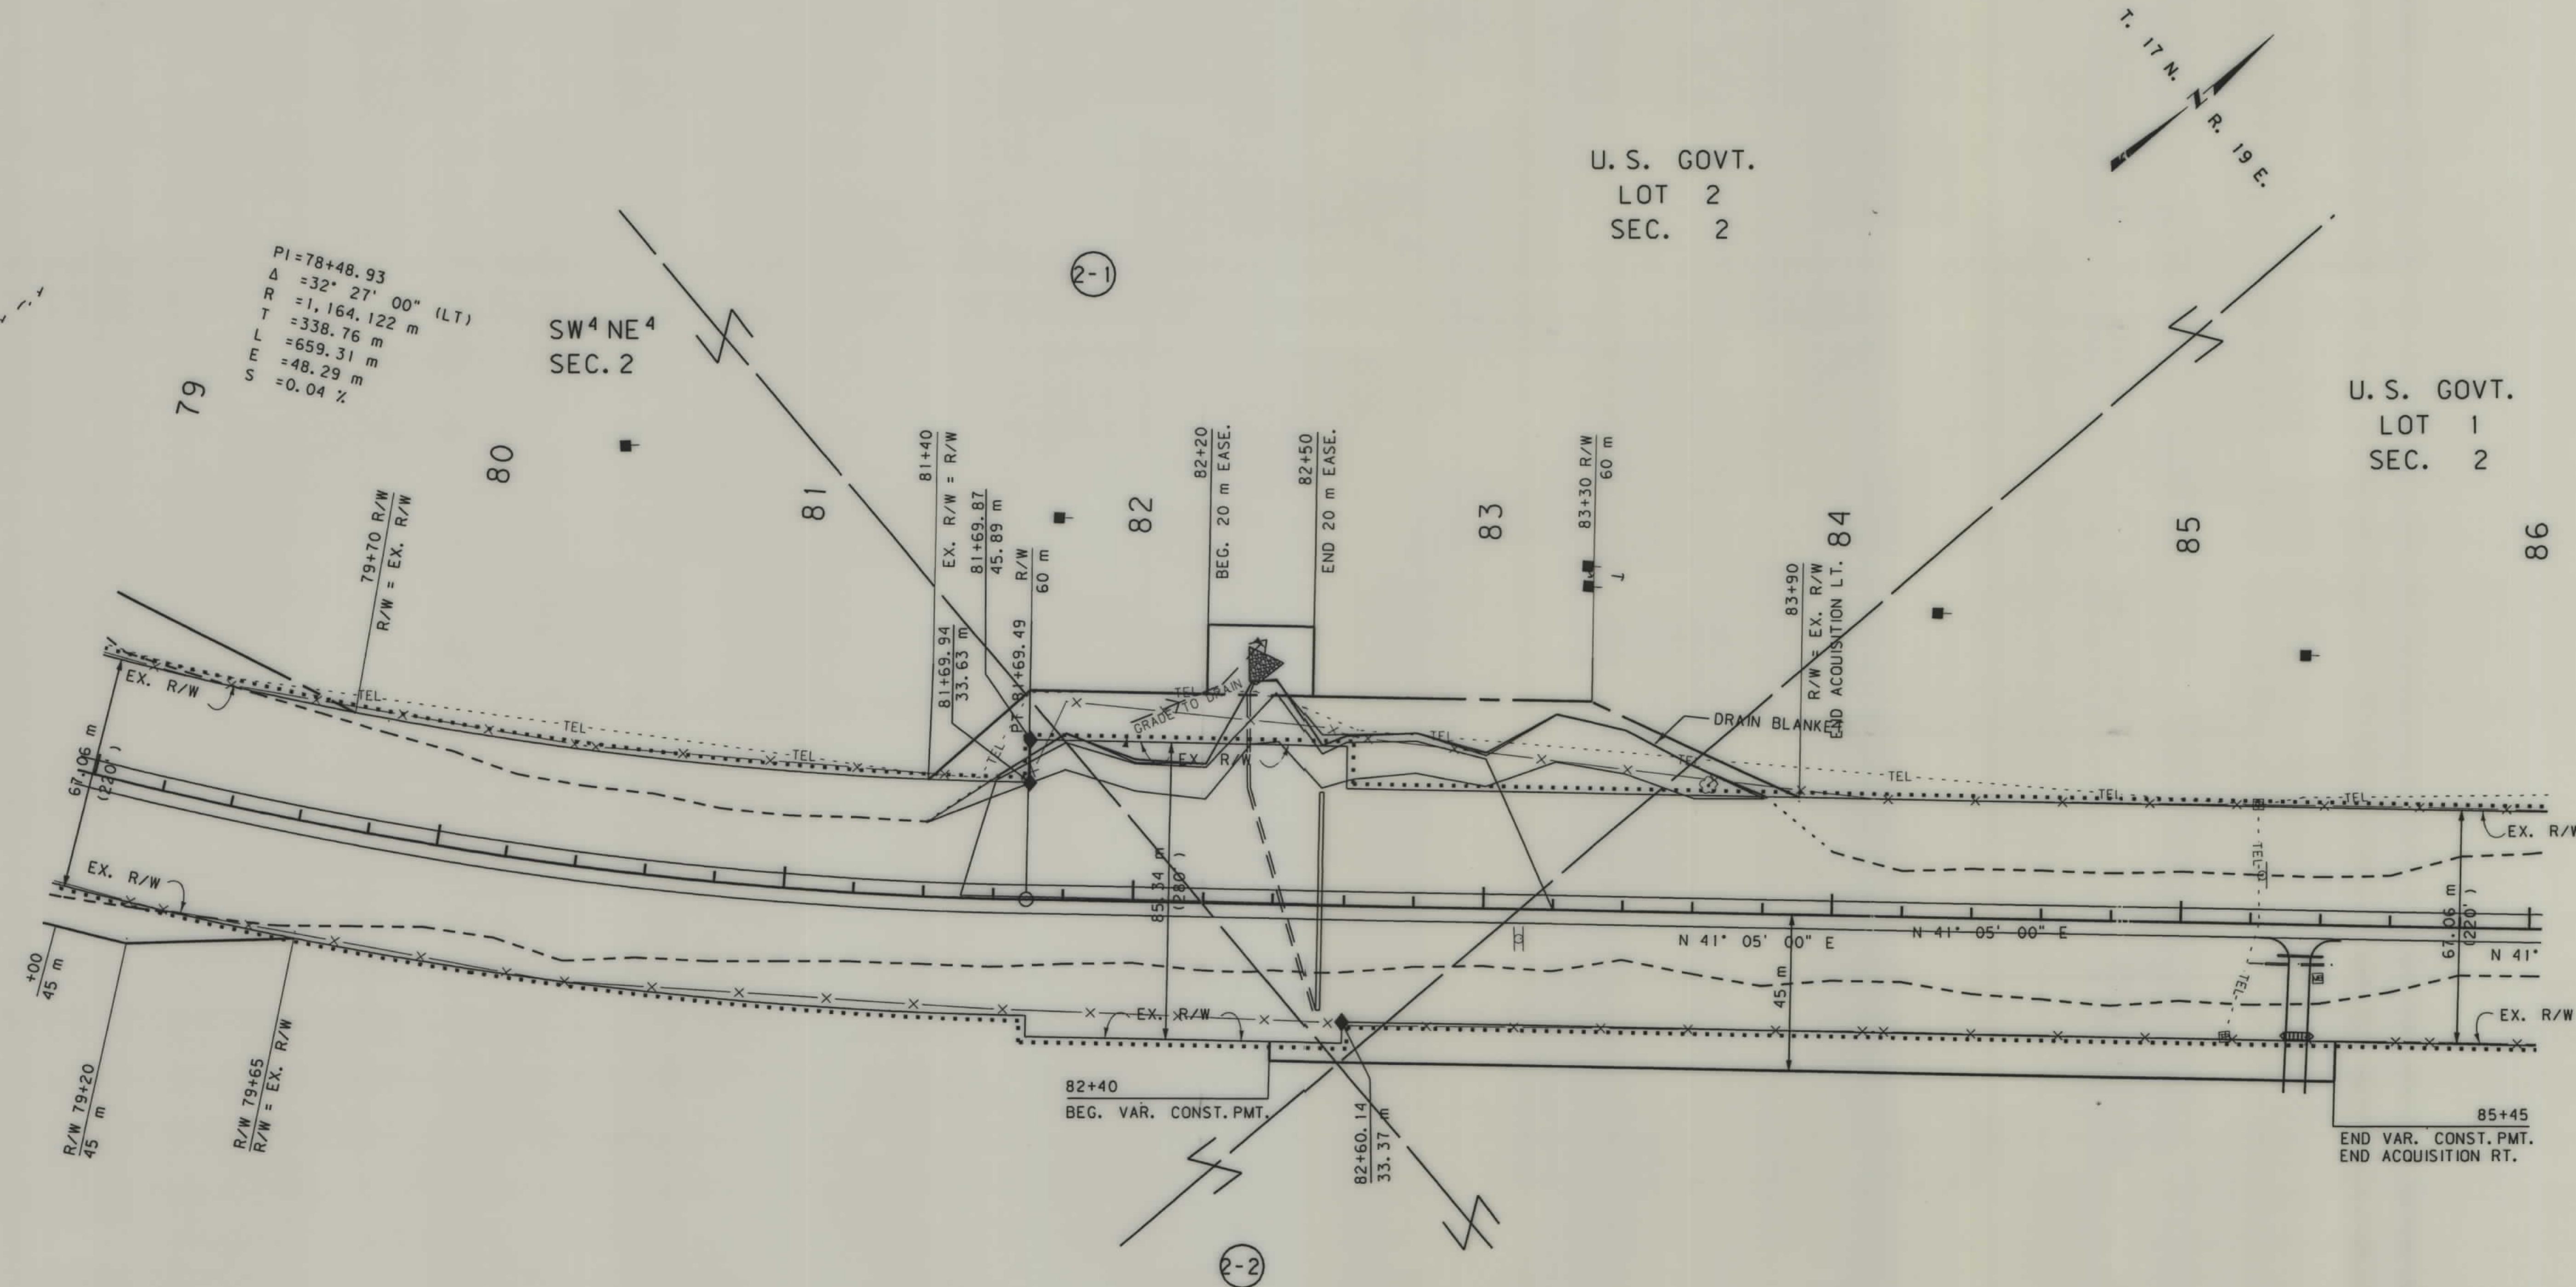


- NOTES: 1. ALL MEASUREMENTS ARE METRIC EXCEPT AS NOTED
2. THE PROPOSED R/W LINE WHERE A SPIRAL CURVE TRANSITION IS USED IS A CHORD RATHER THAN A CONCENTRIC CURVE.
3. THE ENGLISH AREAS ARE FOR INFORMATIONAL PURPOSES ONLY.

BACKSLOPE LIMITS INCLUDE ROUNDING			
CONSTRUCTION LIMITS:			
CUT SECTION		TOP OF CUT	
TOE OF FILL		DITCH BOTTOM	
FHWA/DOT APPROVAL		4/19/99	4/11/00
MAP REVISED		4/28/99	3/30/00


MONTANA DEPARTMENT OF TRANSPORTATION	
RIGHT OF WAY PLAN FERGUS COUNTY	
SCALE 1:1000	
0 50M 100M	

OWNERSHIP																			STATE	RIGHT OF WAY ID.	SHEET NO.	TOTAL SHEETS
PARCEL	NAME	ADDRESS	TOTAL AREA		GROSS R/W AREA		EX. EASE. AREA		NET AREA		REMAINDER				CONST. PMT. AREA		EASE. AREA		SHEET NO.			
			METRIC	ENGLISH	METRIC	ENGLISH	METRIC	ENGLISH	METRIC	ENGLISH	LEFT		RIGHT		METRIC	ENGLISH	METRIC	ENGLISH				
											METRIC	ENGLISH	METRIC	ENGLISH								
2-1	Maberry Ranch, Inc.	1900 US Hwy 191, Hilger, MT 59451-9709			1.242 ha	3.07 AC			1.242 ha	3.07 AC							0.060 ha	0.15 AC	2-4			
2-2	Maberry Ranch, Inc.	1900 US Hwy 191, Hilger, MT 59451-9709			0.547 ha	1.35 AC			0.547 ha	1.35 AC					0.340 ha	0.84 AC			2-4			
2-1 & 2-2	Combination Parcel	1900 US Hwy 191, Hilger, MT 59451-9709	259 ha	640 AC	1.789 ha	4.42 AC			1.789 ha	4.42 AC					0.340 ha	0.84 AC	0.060 ha	0.15 AC	2-4			
2-3	Charles F. and Doris Hala	100 Hala Lane, Hilger, MT 59451-9726					FOR OWNER NOTIFICATION ONLY												4			
2-4	STATE OF MONTANA						FOR OWNER NOTIFICATION ONLY												4			
PROJECT NUMBER 2368-062																			ROY AREA (31 KM NE OF LEWISTOWN SECTION)			

STATE	RIGHT OF WAY ID.	SHEET NO.	TOTAL SHEETS
MONTANA	STPP 0002 (62)	4	4
PROJECT NUMBER 2368-062			
ROY AREA (31 KM NE OF LEWISTOWN SECTION)			

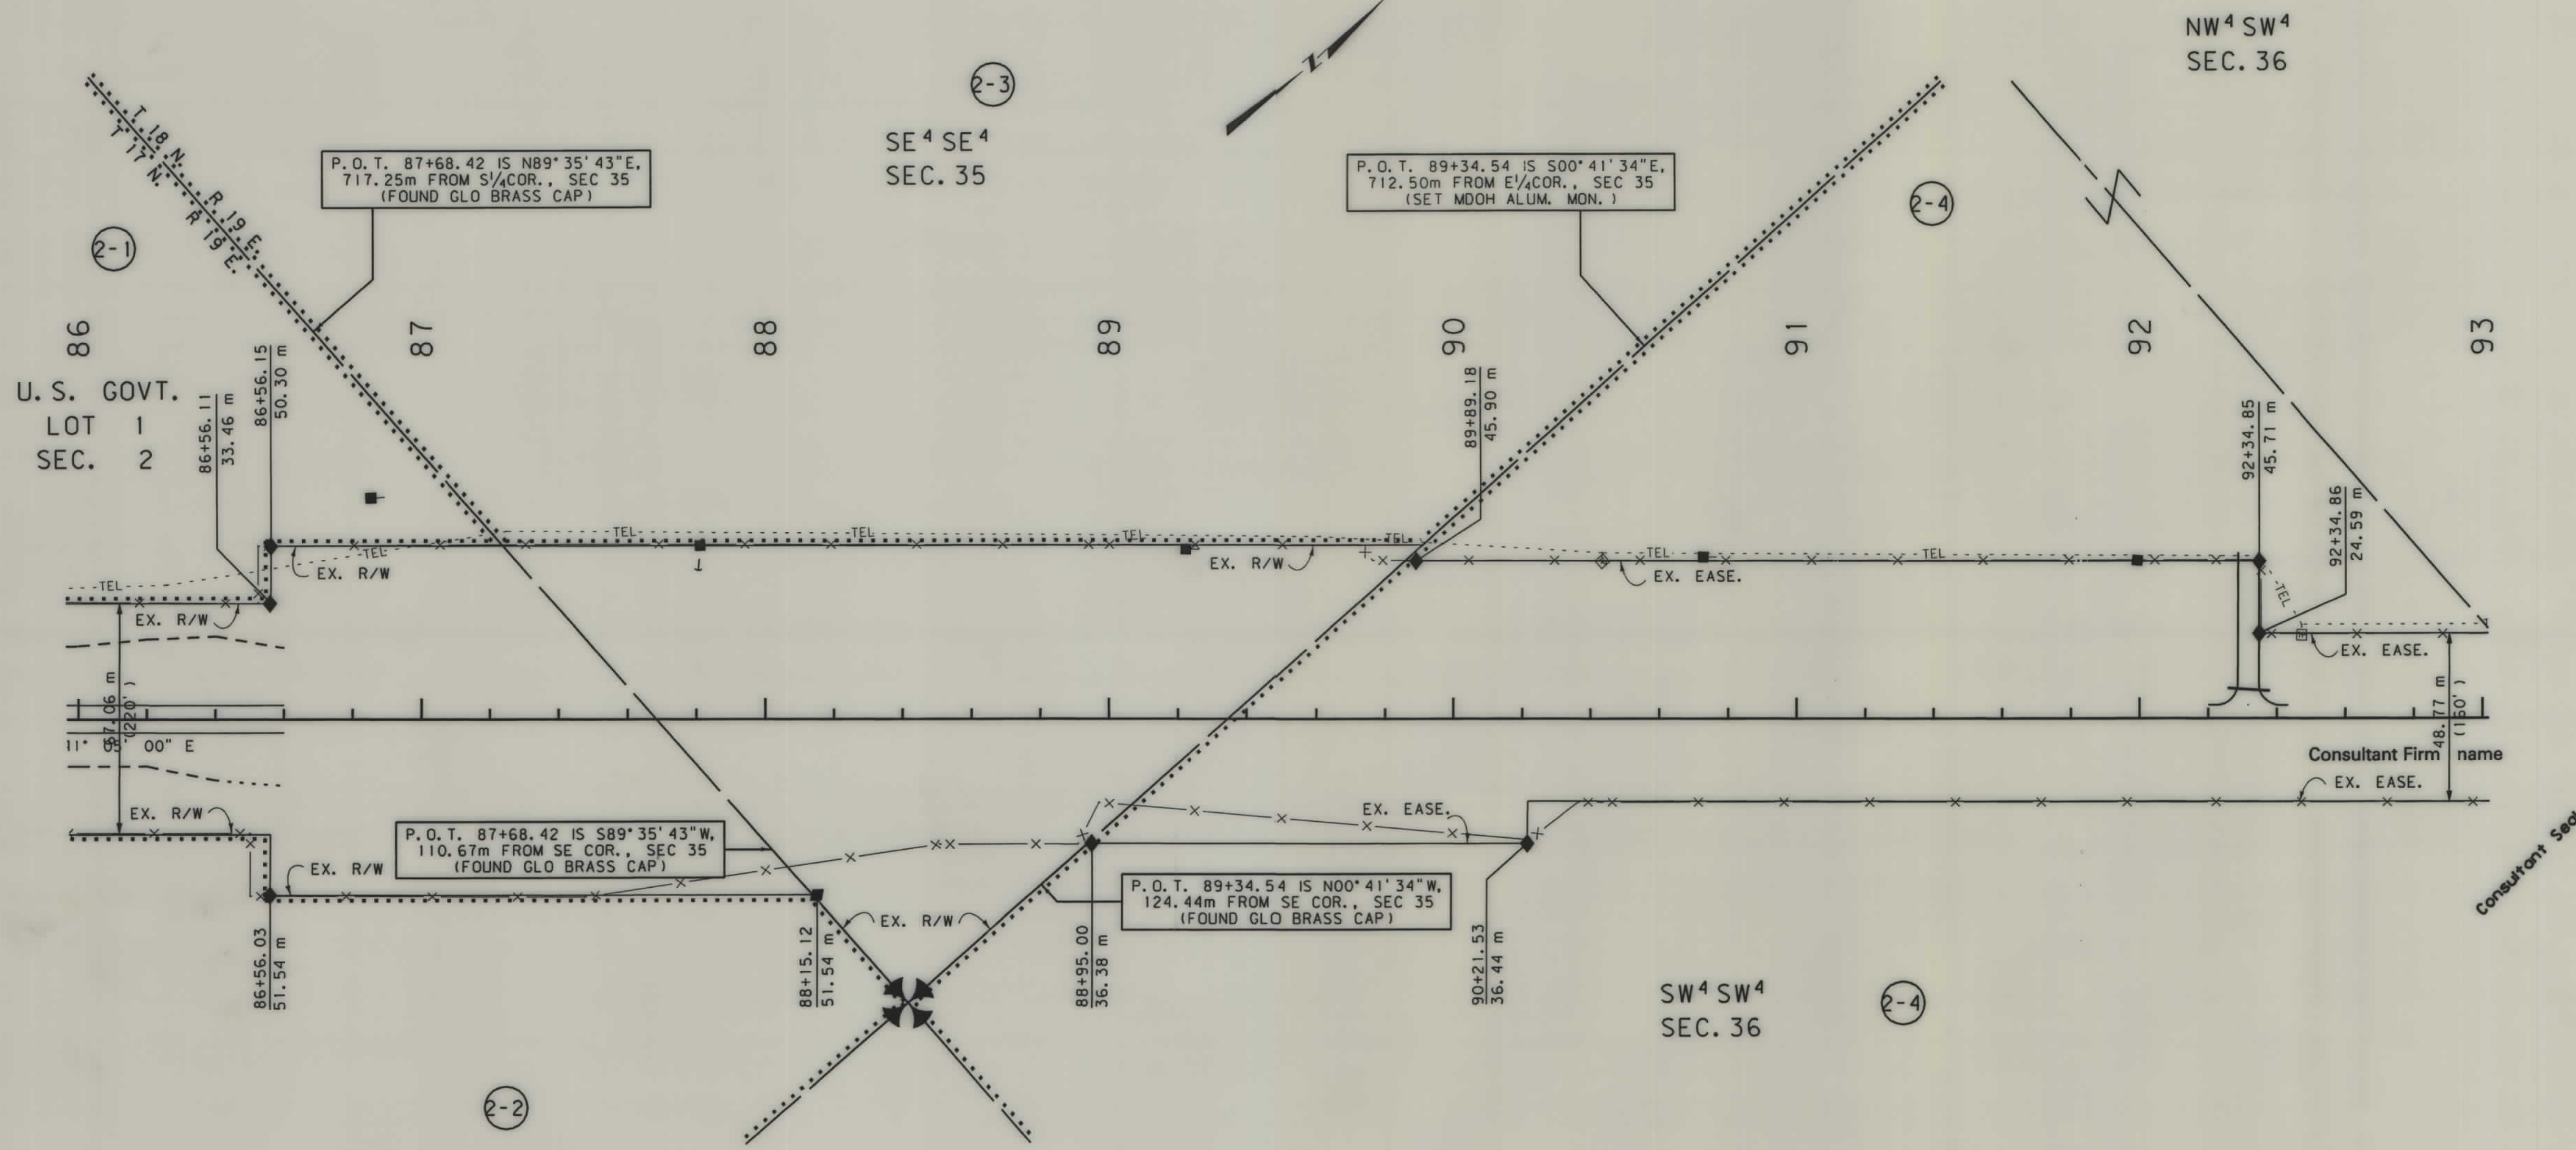

NOTES: 1. ALL MEASUREMENTS ARE METRIC EXCEPT AS NOTED
2. THE PROPOSED R/W LINE WHERE A SPIRAL CURVE TRANSITION IS USED IS A CHORD RATHER THAN A CONCENTRIC CURVE.
3. THE ENGLISH AREAS ARE FOR INFORMATIONAL PURPOSES ONLY.

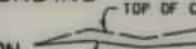BACKSLOPE LIMITS INCLUDE ROUNDING			
CONSTRUCTION LIMITS:			
	CUT SECTION TCE OF FILL		
FHWA/DOT APPROVAL	4/19/99	4/11/00	
MAP REVISED	4/28/99	3/30/00	

MONTANA
DEPARTMENT OF TRANSPORTATION

RIGHT OF WAY PLAN
FERGUS COUNTY
SCALE 1:1000

0 50M 100M