

PLANS

NOT

TO


SCALE

30 12 20 1991 11:11:00 11:11:00 11:11:00

RDROW

MONTANA
CADD

3
2

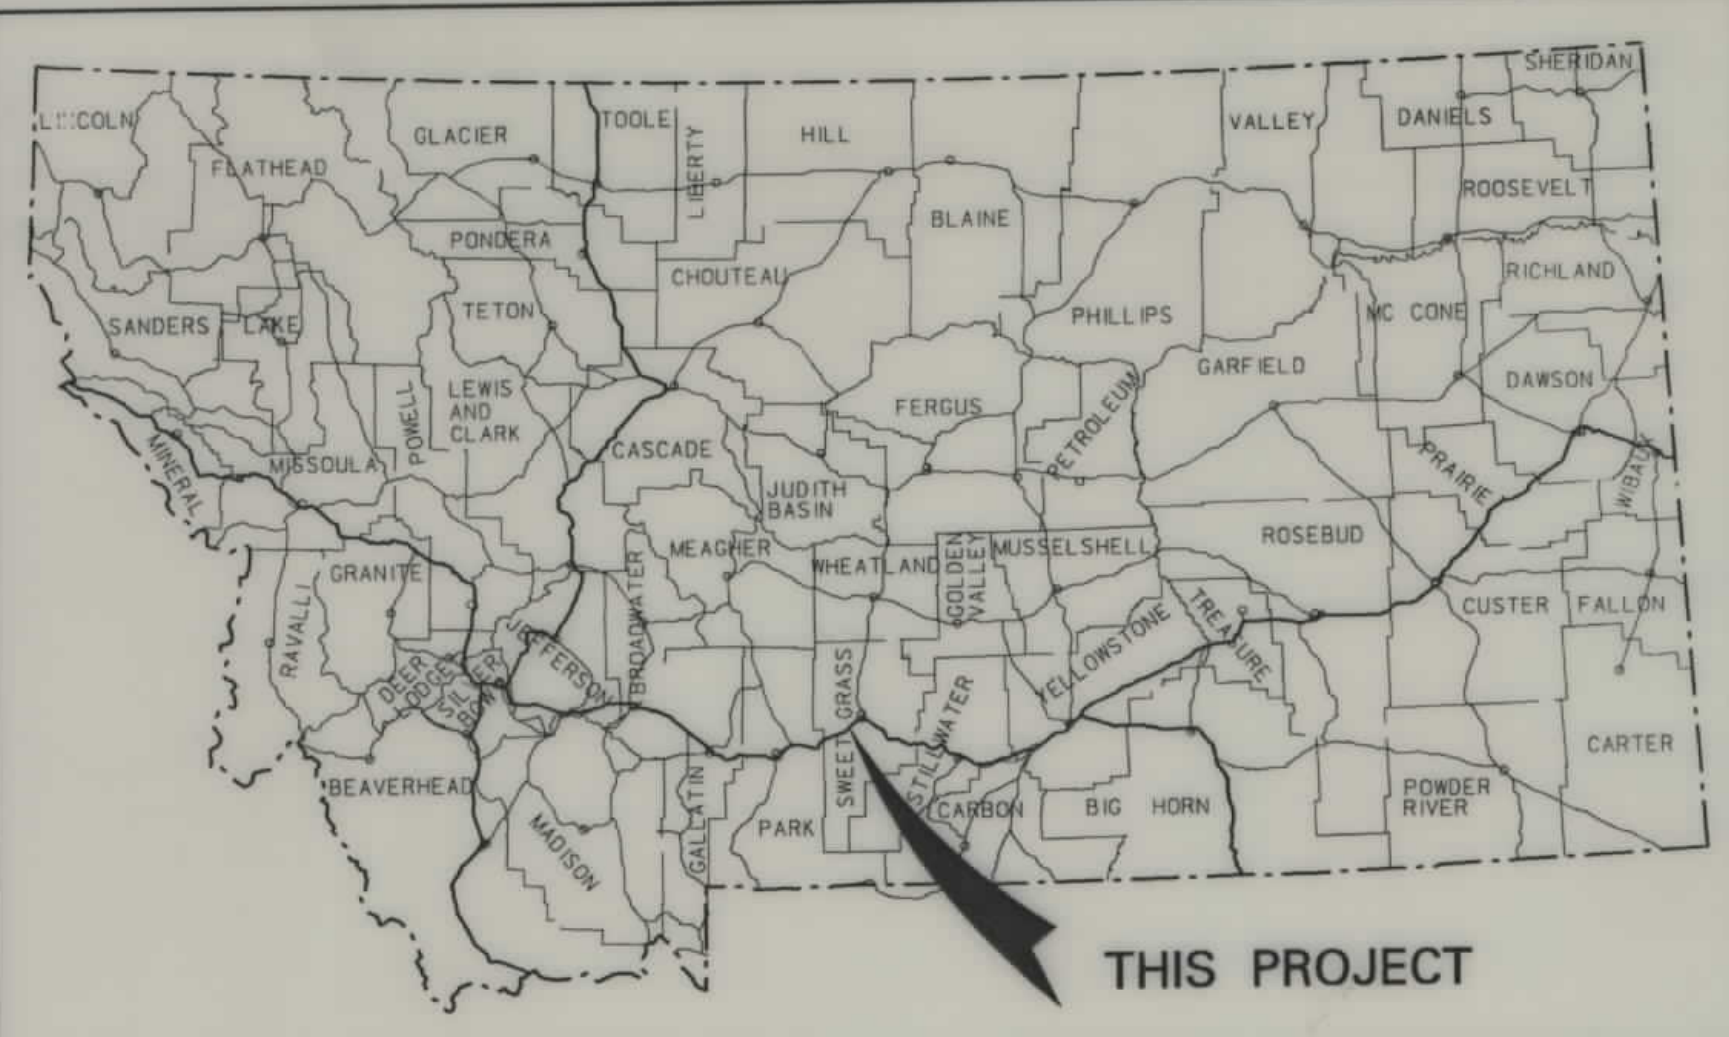


MONTANA DEPARTMENT OF TRANSPORTATION

STATE	RIGHT OF WAY ID.	SHEET NO.	TOTAL SHEETS
MONTANA	BR 9049(17)	1	3
PROJECT NUMBER 2399-017			
YELLOWSTONE R - SW OF BIG TIMBER			

RIGHT OF WAY PLAN OF FEDERAL AID PROJECT BR 9049(17) YELLOWSTONE R - SW OF BIG TIMBER SWEET GRASS COUNTY

CONVENTIONAL SIGNS

- PROPOSED RIGHT OF WAY LINE
- EXISTING RIGHT OF WAY LINE
- RAILROAD RIGHT OF WAY LINE
- CENTERLINE (C) OR PROJECTED LINE
- STK'D CENTERLINE
- SECTION LINE
- OWNERSHIP BOUNDARY
- FULL ACCESS CONTROL
- LIMITED ACCESS CONTROL
- EXISTING ACCESS CONTROL
- PRESENT TRAVELED WAY (P.T.W.)
- FENCE LINE
- EXISTING GUARDRAIL
- PROPOSED GUARDRAIL
- GATE IN FENCE
- CATTLE GUARD: EXIST. - PROPOSED
- SECTION CORNER
- 1/4 SECTION CORNER
- CLOSING CORNER
- MEANDER CORNER
- CENTER OF SECTION
- RIGHT OF WAY MONUMENT
- PROPERTY CORNER PIN
- POWER POLE IN PLACE
- TELEPHONE POLE IN PLACE
- TELEGRAPH POLE IN PLACE
- LIGHT POLE
- PROPOSED CULVERT
- EXISTING CULVERT
- OUTLET DITCH
- INLET DITCH
- EXISTING DITCH
- CHANNEL CHANGES
- DITCH BLOCK
- RIPRAP
- BRIDGES
- RAILROADS
- PARCEL NUMBERS
- APPROACH: EXIST.- PROPOSED

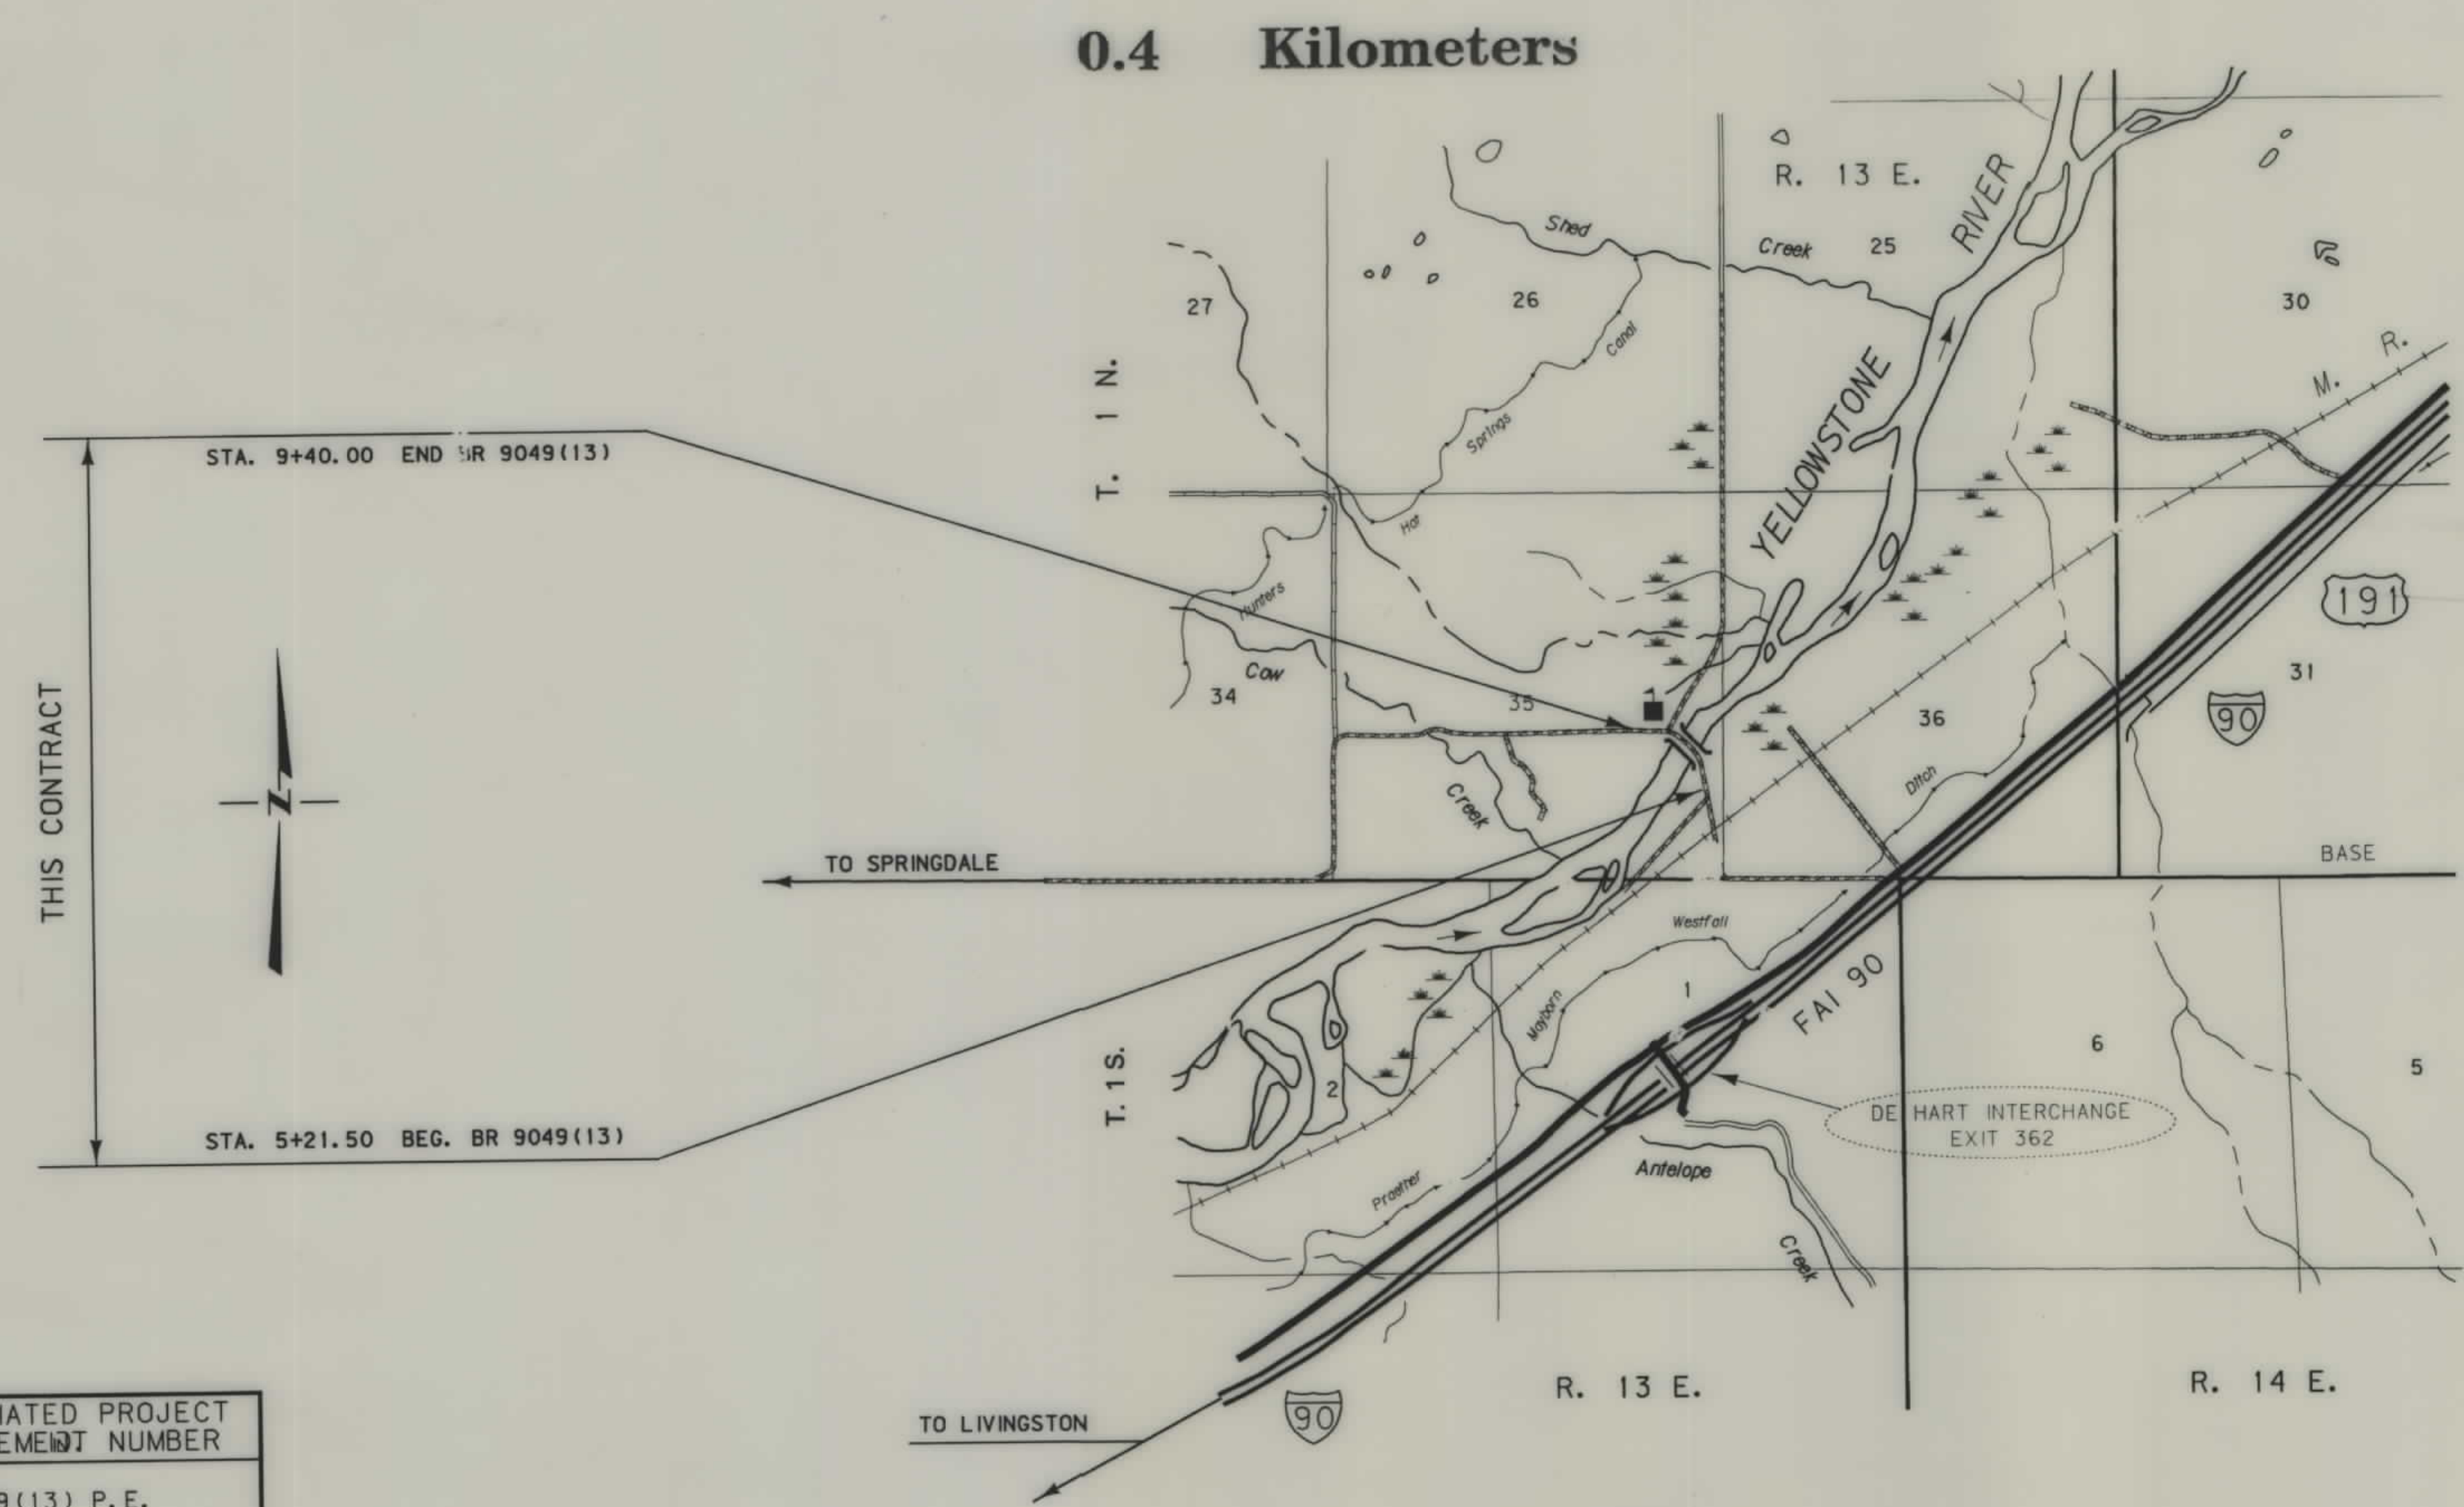

SEE SHEET NO. 2 FOR OWNERSHIP
NAMES, ADDRESSES, AREAS, ETC.

ASSOCIATED PROJECT
AGREEMENT NUMBER
BR 9049(13) P.E.

RELATED PROJECTS

FHWA/DOH APPROVAL J-16-98
MAP REVISED

NOTES: 1. ALL MEASUREMENTS ARE METRIC EXCEPT AS NOTED

OWNERSHIP																			STATE		RIGHT OF WAY ID.		SHEET NO.	TOTAL SHEETS
PARCEL	NAME	ADDRESS	TOTAL AREA		GROSS R/W AREA		EX. EASE. AREA		NET AREA		REMAINDER				CONST. PMT. AREA		EASE. AREA		SHEET NO.					
			METRIC	ENGLISH	METRIC	ENGLISH	METRIC	ENGLISH	METRIC	ENGLISH	LEFT		RIGHT		METRIC	ENGLISH	METRIC	ENGLISH						
											METRIC	ENGLISH	METRIC	ENGLISH										
1	STATE OF MONTANA DEPT. OF FISH, WILDLIFE & PARKS	HELENA, MONTANA	8.668 ha	21.42 AC	0.792 ha	1.96 AC	0.361 ha	0.89 AC	①0.431 ha	1.07 AC	5.702 ha	14.09 AC	2.174 ha	5.37 AC	0.278 ha	0.69 AC			3					
2	STATE OF MONTANA DEPT. OF NAT. RESOURCES & CONSERV.	HELENA, MONTANA			0.620 ha	1.53 AC			①0.620 ha	1.53 AC									3					
3	W. PATRICK DOLAN & SHIRLEY J. LAYNE	9201 HIGH DRIVE, LEAWOOD, KANSAS 66206	29.840 ha	73.736 AC	0.456 ha	1.12 AC	0.208 ha	0.51 AC	①0.248 ha	0.61 AC	29.384 ha	72.616 AC							3					
4	DAVID MYRSTOL & MYRSTOL LAND, A MONTANA PARTNERSHIP, et al	HC 89, P.O. BOX 4532, BIG TIMBER, MONTANA 59011	202.311 ha	499.92 AC	0.211 ha	0.53 AC	0.132 ha	0.33 AC	①0.079 ha	0.20 AC			202.100 ha	499.39 AC		②0.148 ha	0.37 AC		3					

PROJECT NUMBER 2399-017

YELLOWSTONE R - SW OF BIG TIMBER

① TO BE ACQUIRED BY EASEMENT
IN THE NAME OF SWEET GRASS COUNTY.

② INCLUDES 0.101 ha (0.25 AC)
EXISTING COUNTY ROAD EASEMENT.

NOTES: 1. ALL MEASUREMENTS ARE METRIC EXCEPT AS NOTED
2. THE PROPOSED R/W LINE WHERE A SPIRAL CURVE TRANSITION IS USED IS A CHORD RATHER THAN A CONCENTRIC CURVE.

BACKSLOPE LIMITS INCLUDE ROUNDING
CONSTRUCTION LIMITS:

CUT SECTION
TOE OF FILL

TOP OF CUT
DITCH BOTTOM

FWHA/DOT APPROVAL 1-16-98

MAP REVISED 2-2-98 4-17-98 6-5-98

MONTANA
DEPARTMENT OF TRANSPORTATION


RIGHT OF WAY PLAN
SWEET GRASS COUNTY
SCALE 1:1000



SEE SHEET NO. 2 FOR OWNERSHIP NAMES, ADDRESSES, AREAS, ETC.

P.T. 6+81.20 IS N 12° 41' 50" W,
533.78 m FROM THE SOUTHEAST
CORNER OF SECTION 35, T 1 N, R 13 E.
(3/4" ALUM. CAP)

STATE	RIGHT OF WAY ID.	SHEET NO.	TOTAL SHEETS
MONTANA	BR 9049(17)	3	3
PROJECT NUMBER 2399-017			
YELLOWSTONE R - SW OF BIG TIMBER			

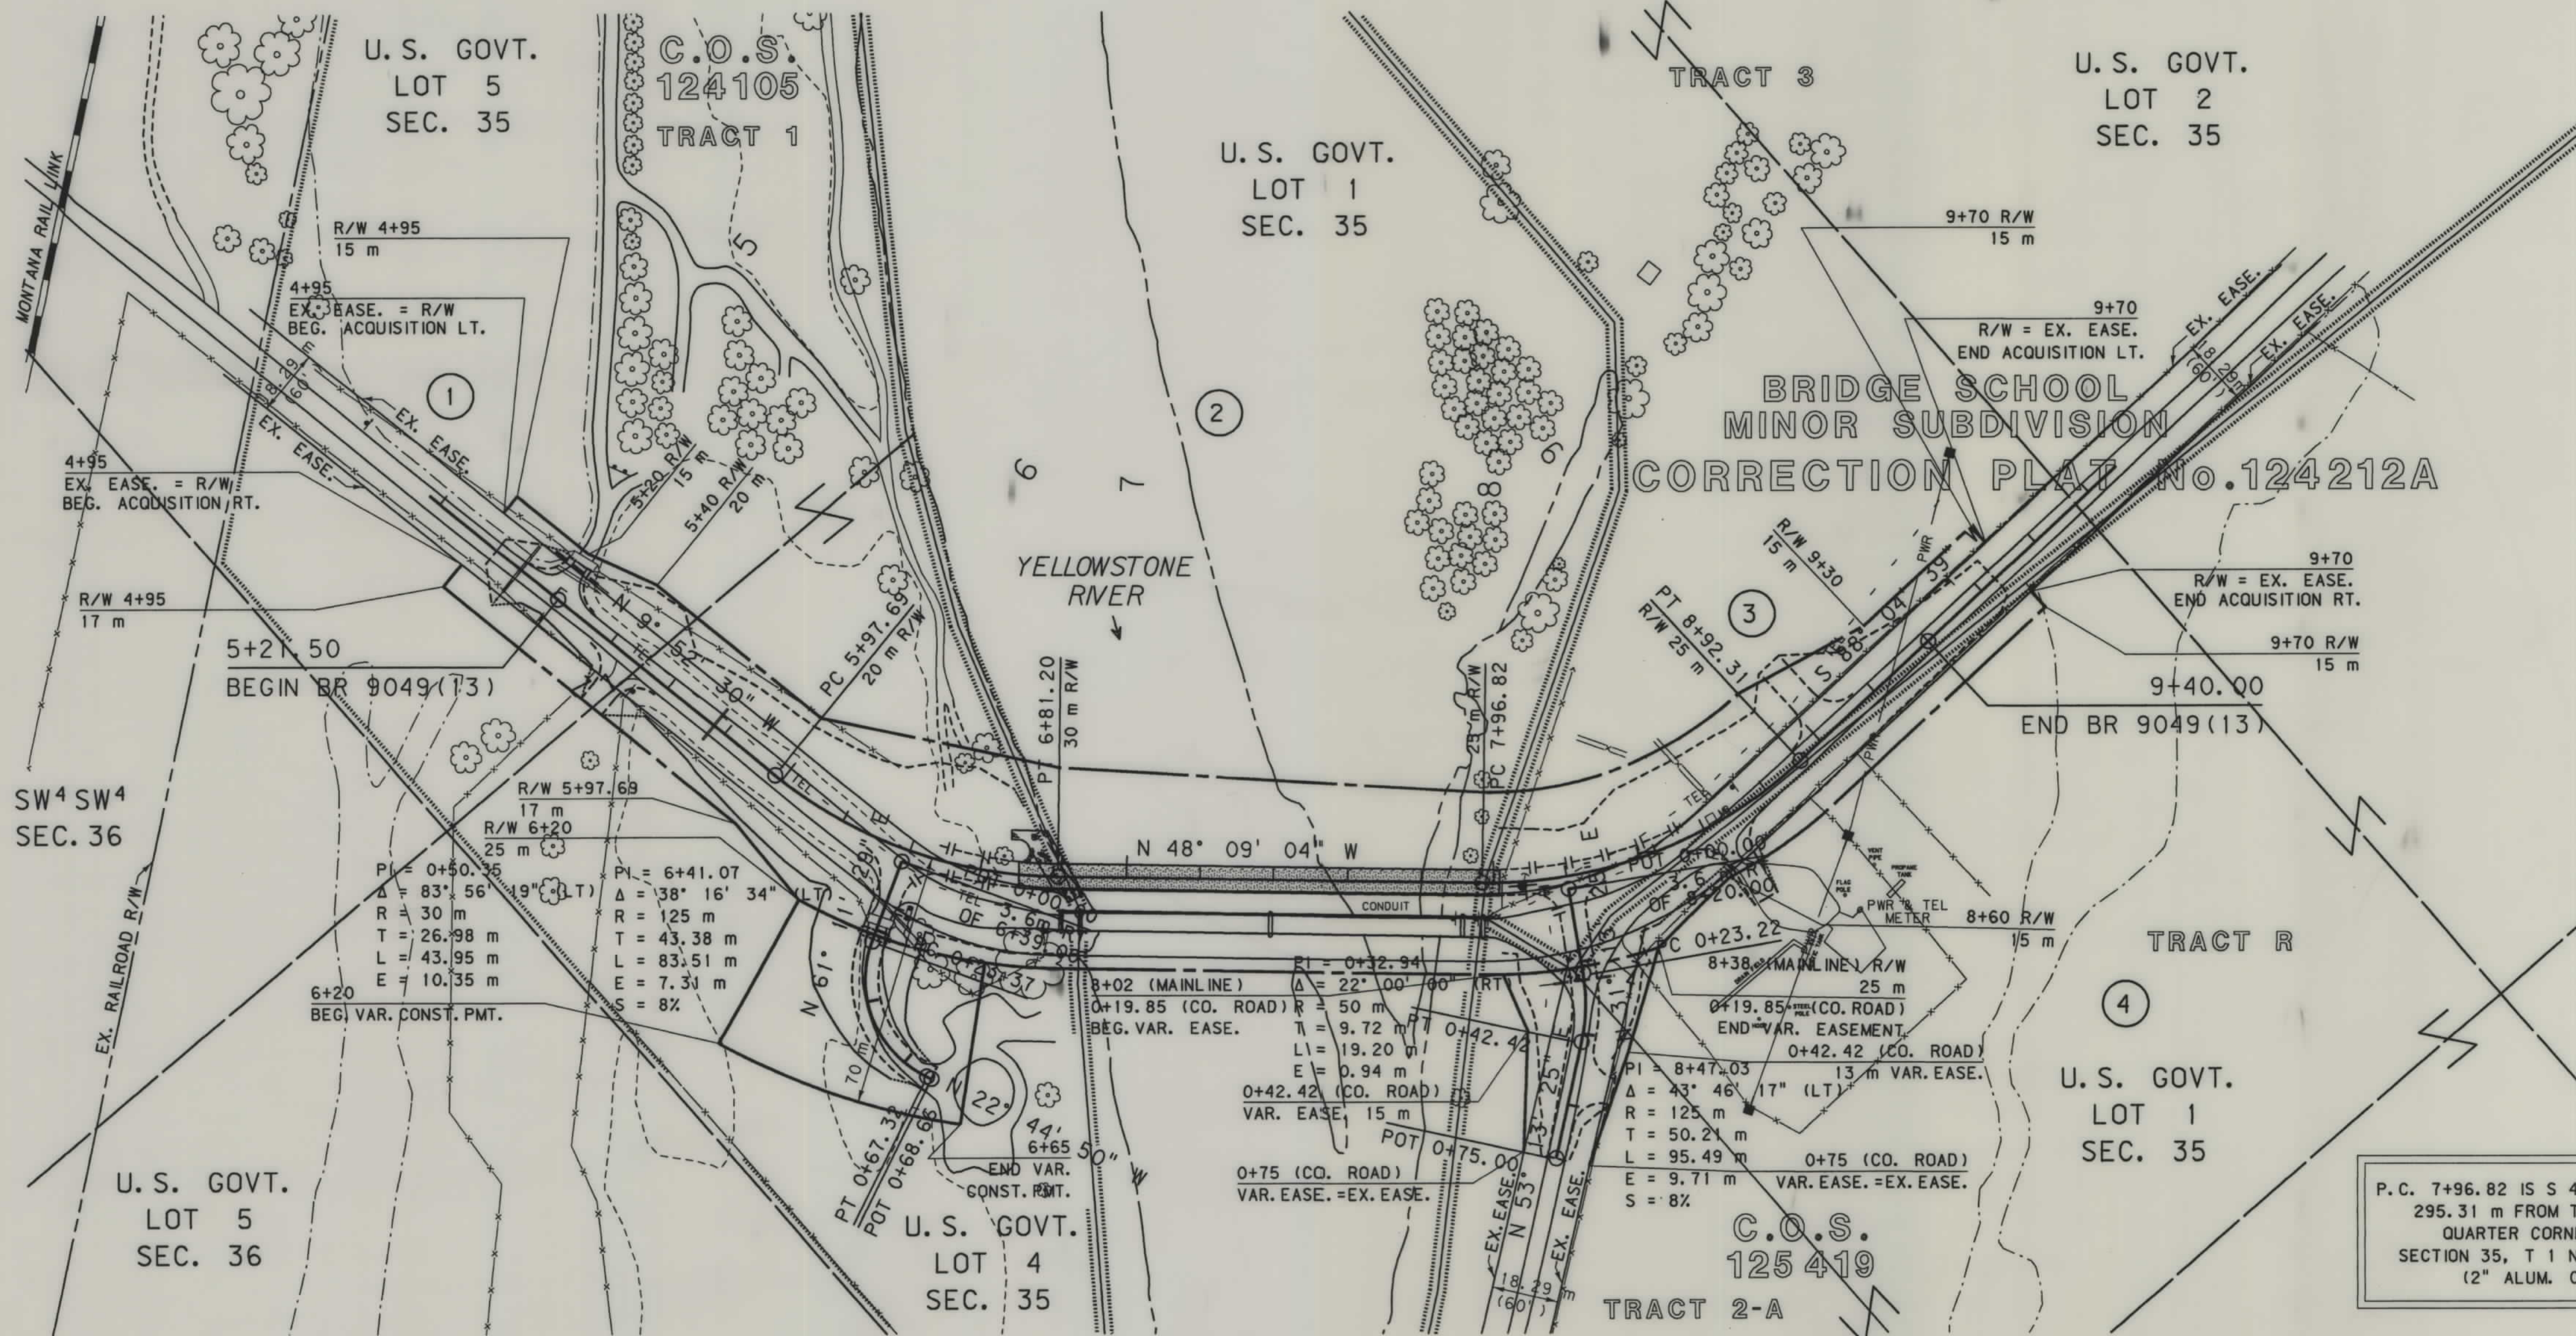

NOTES: 1. ALL MEASUREMENTS ARE METRIC EXCEPT AS NOTED
2. THE PROPOSED R/W LINE WHERE A SPIRAL CURVE TRANSITION IS USED IS A CHORD RATHER THAN A CONCENTRIC CURVE.

BACKSLOPE LIMITS INCLUDE ROUNDING	TOP OF CUT
CONSTRUCTION LIMITS: CUT SECTION	CUT SECTION
TOE OF FILL	TOE OF FILL
FHWA/DOT APPROVAL 1-16-98	
MAP REVISED 2-2-98	

MONTANA DEPARTMENT OF TRANSPORTATION
RIGHT OF WAY PLAN
SWEET GRASS COUNTY
SCALE 1"=1000'
0 50M 100M

P.C. 7+96.82 IS S 45° 51' 08" W,
295.31 m FROM THE EAST
QUARTER CORNER OF
SECTION 35, T 1 N, R 13 E.
(2" ALUM. CAP)