


PLANS
NOT
TO
SCALE

12/17/1997 12:07:24

RDROW

MONTANA
CADD

3
2

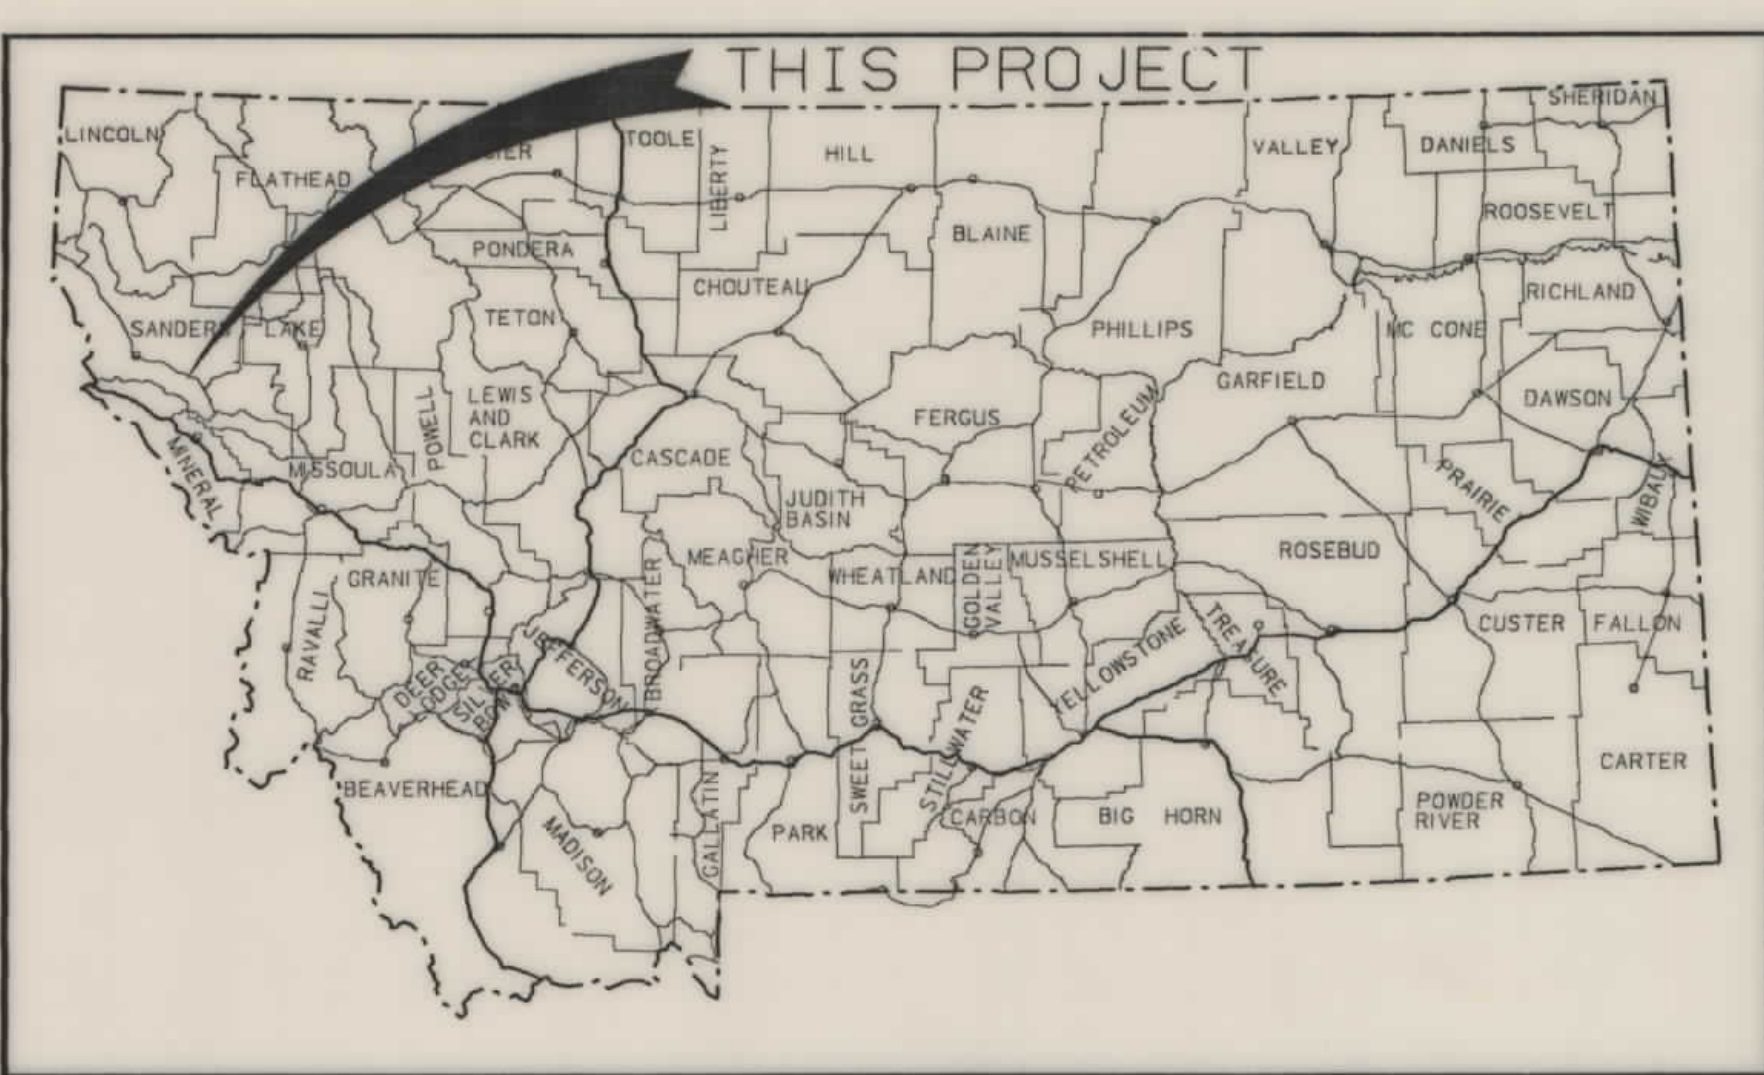

MONTANA DEPARTMENT OF TRANSPORTATION

STATE	RIGHT OF WAY ID.	SHEET NO.	TOTAL SHEETS
MONTANA	BR 6-1(80)74	1	2
PROJECT NUMBER 2422-080			
Lynch Cr. - NW of Plains			

RIGHT OF WAY PLAN OF FEDERAL AID PROJECT BR 6-1(80)74

Lynch Cr. - NW of Plains Sanders County


0.31 Kilometers

CONVENTIONAL SIGNS	
PROPOSED RIGHT OF WAY LINE	---
EXISTING RIGHT OF WAY LINE	---
RAILROAD RIGHT OF WAY LINE	---
CENTERLINE (C) OR PROJECTED LINE	---
STK'D CENTERLINE	---
SECTION LINE	---
OWNERSHIP BOUNDARY	---
FULL ACCESS CONTROL	AC AC
LIMITED ACCESS CONTROL	///
EXISTING ACCESS CONTROL	---
PRESENT TRAVELED WAY (P.T.W.)	---
FENCE LINE	---
EXISTING GUARDRAIL	---
PROPOSED GUARDRAIL	---
GATE IN FENCE	---
CATTLE GUARD: EXIST. - PROPOSED	---
SECTION CORNER	FOUND UNFOUND
1/4 SECTION CORNER	---
CLOSING CORNER	---
MEANDER CORNER	---
CENTER OF SECTION	---
RIGHT OF WAY MONUMENT	---
PROPERTY CORNER PIN	---
POWER POLE IN PLACE	---
TELEPHONE POLE IN PLACE	---
TELEGRAPH POLE IN PLACE	---
LIGHT POLE	---
PROPOSED CULVERT	---
EXISTING CULVERT	---
OUTLET DITCH	---
INLET DITCH	---
EXISTING DITCH	---
CHANNEL CHANGES	CH. CH. 20
DITCH BLOCK	---
RIPRAP	---
BRIDGES	---
RAILROADS	---
PARCEL NUMBERS	---
APPROACH: EXIST. - PROPOSED	---

ASSOCIATED PROJECT ID.
BR 9039(16) PE

RELATED PROJECTS
F 6-1(18)69

FWHA/MDT APPROVAL	2-4-97
MAP REVISED	

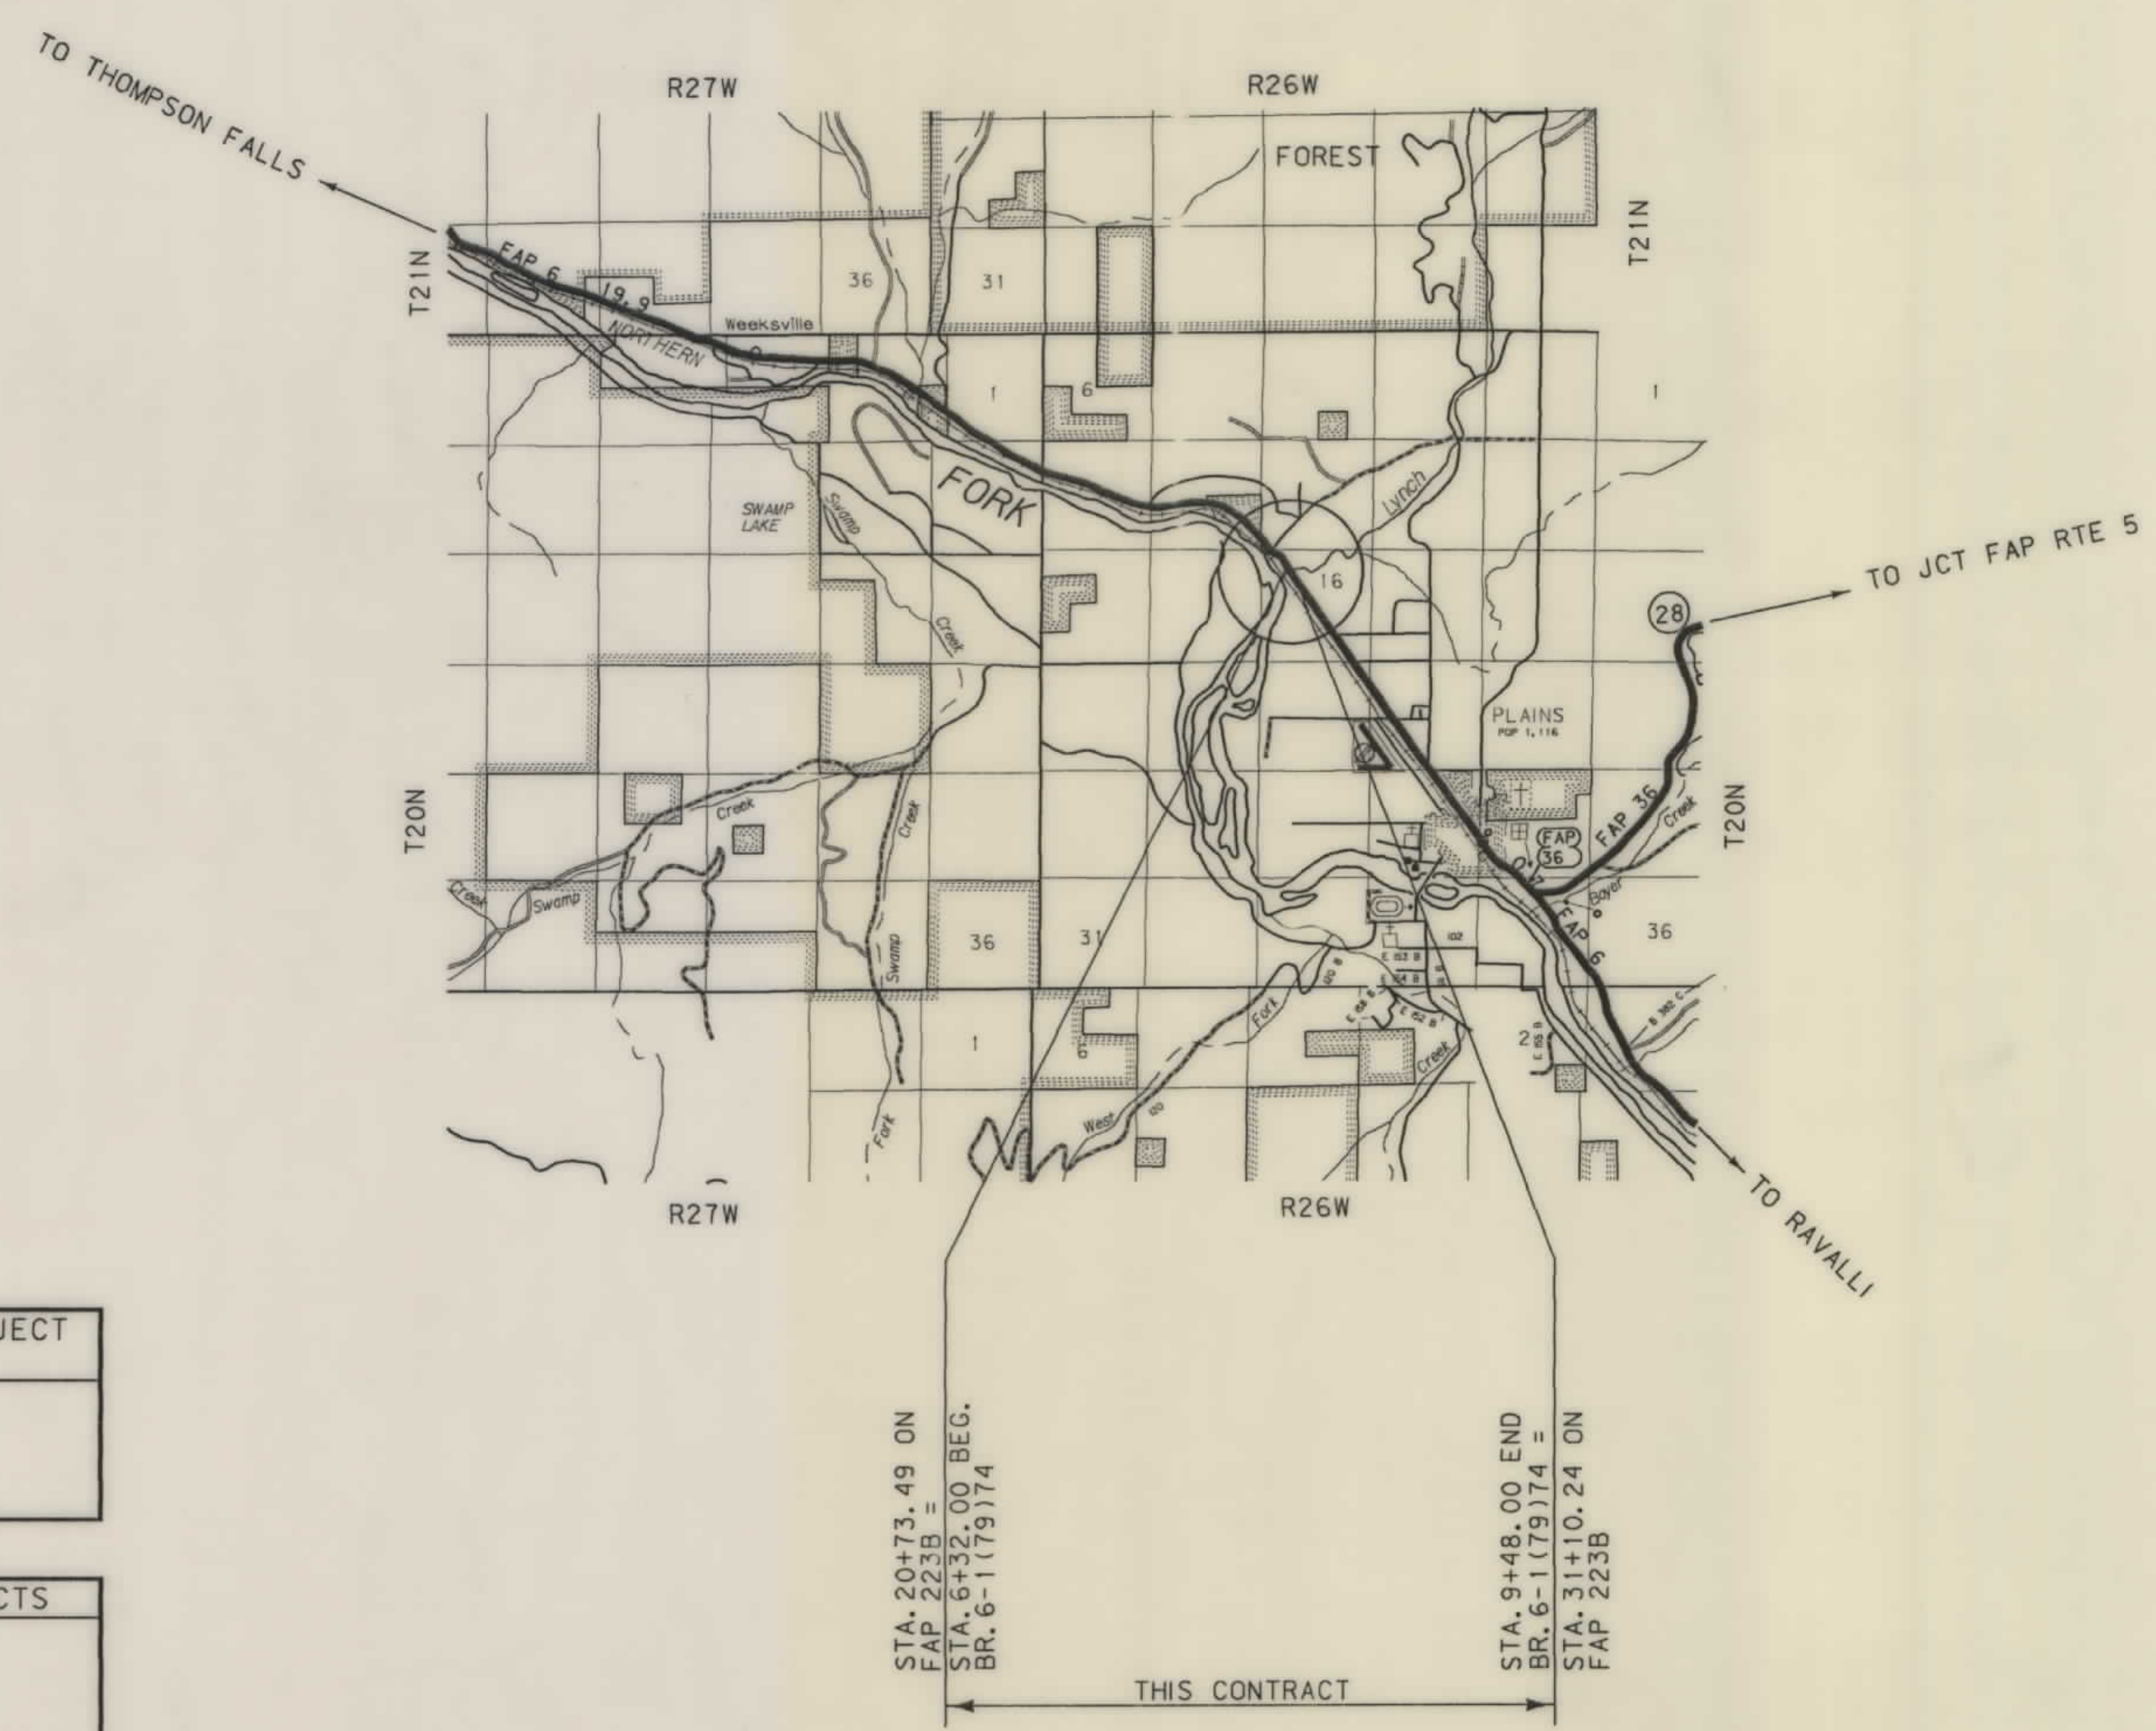


SEE SHEET NO. 2 FOR OWNERSHIP
NAMES, ADDRESSES, AREAS, ETC.

NOTES: 1. ALL MEASUREMENTS ARE METRIC EXCEPT AS NOTED

OWNERSHIP																			
PARCEL	NAME	ADDRESS	TOTAL AREA		GROSS R/W AREA		EX. EASE. AREA		NET AREA		REMAINDER				CONST. PMT. AREA		EASE. AREA		SHEET NO.
			METRIC	ENGLISH	METRIC	ENGLISH	METRIC	ENGLISH	METRIC	ENGLISH	LEFT		RIGHT		METRIC	ENGLISH	METRIC	ENGLISH	
											METRIC	ENGLISH	METRIC	ENGLISH					
1	Carl L. Richardson, Trustee et al	Box 97, Plains, Mt. 59859	30.809 ha	76.13 AC	0.349 ha	0.86 AC			0.349 ha	0.86 AC									
2	Burlington Northern RR				1.945 ha	4.81 AC	1.335 ha	3.30 AC	0.610 ha	1.51 AC					0.064 ha	0.16 AC			
3	Ronald D. & Karen J. Rude	282 Hwy. 200, Plains, Mt. 59859	2.139 ha	5.28 AC	0.199 ha	0.49 AC			0.199 ha	0.49 AC									
4	Forest Service, USDA		53.621 ha	132.50 AC	0.200 ha	0.49 AC			0.200 ha	0.49 AC									
3S	Ronald D. & Karen J. Rude	282 Hwy. 200, Plains, Mt. 59859				NEGOTIATIONS ONLY (SIGN)													

STATE	RIGHT OF WAY ID.	SHEET NO.	TOTAL SHEETS
MONTANA	BR 6-1(80)74	2	2
PROJECT NUMBER 2422-080			
Lynch Cr. - NW of Plains			

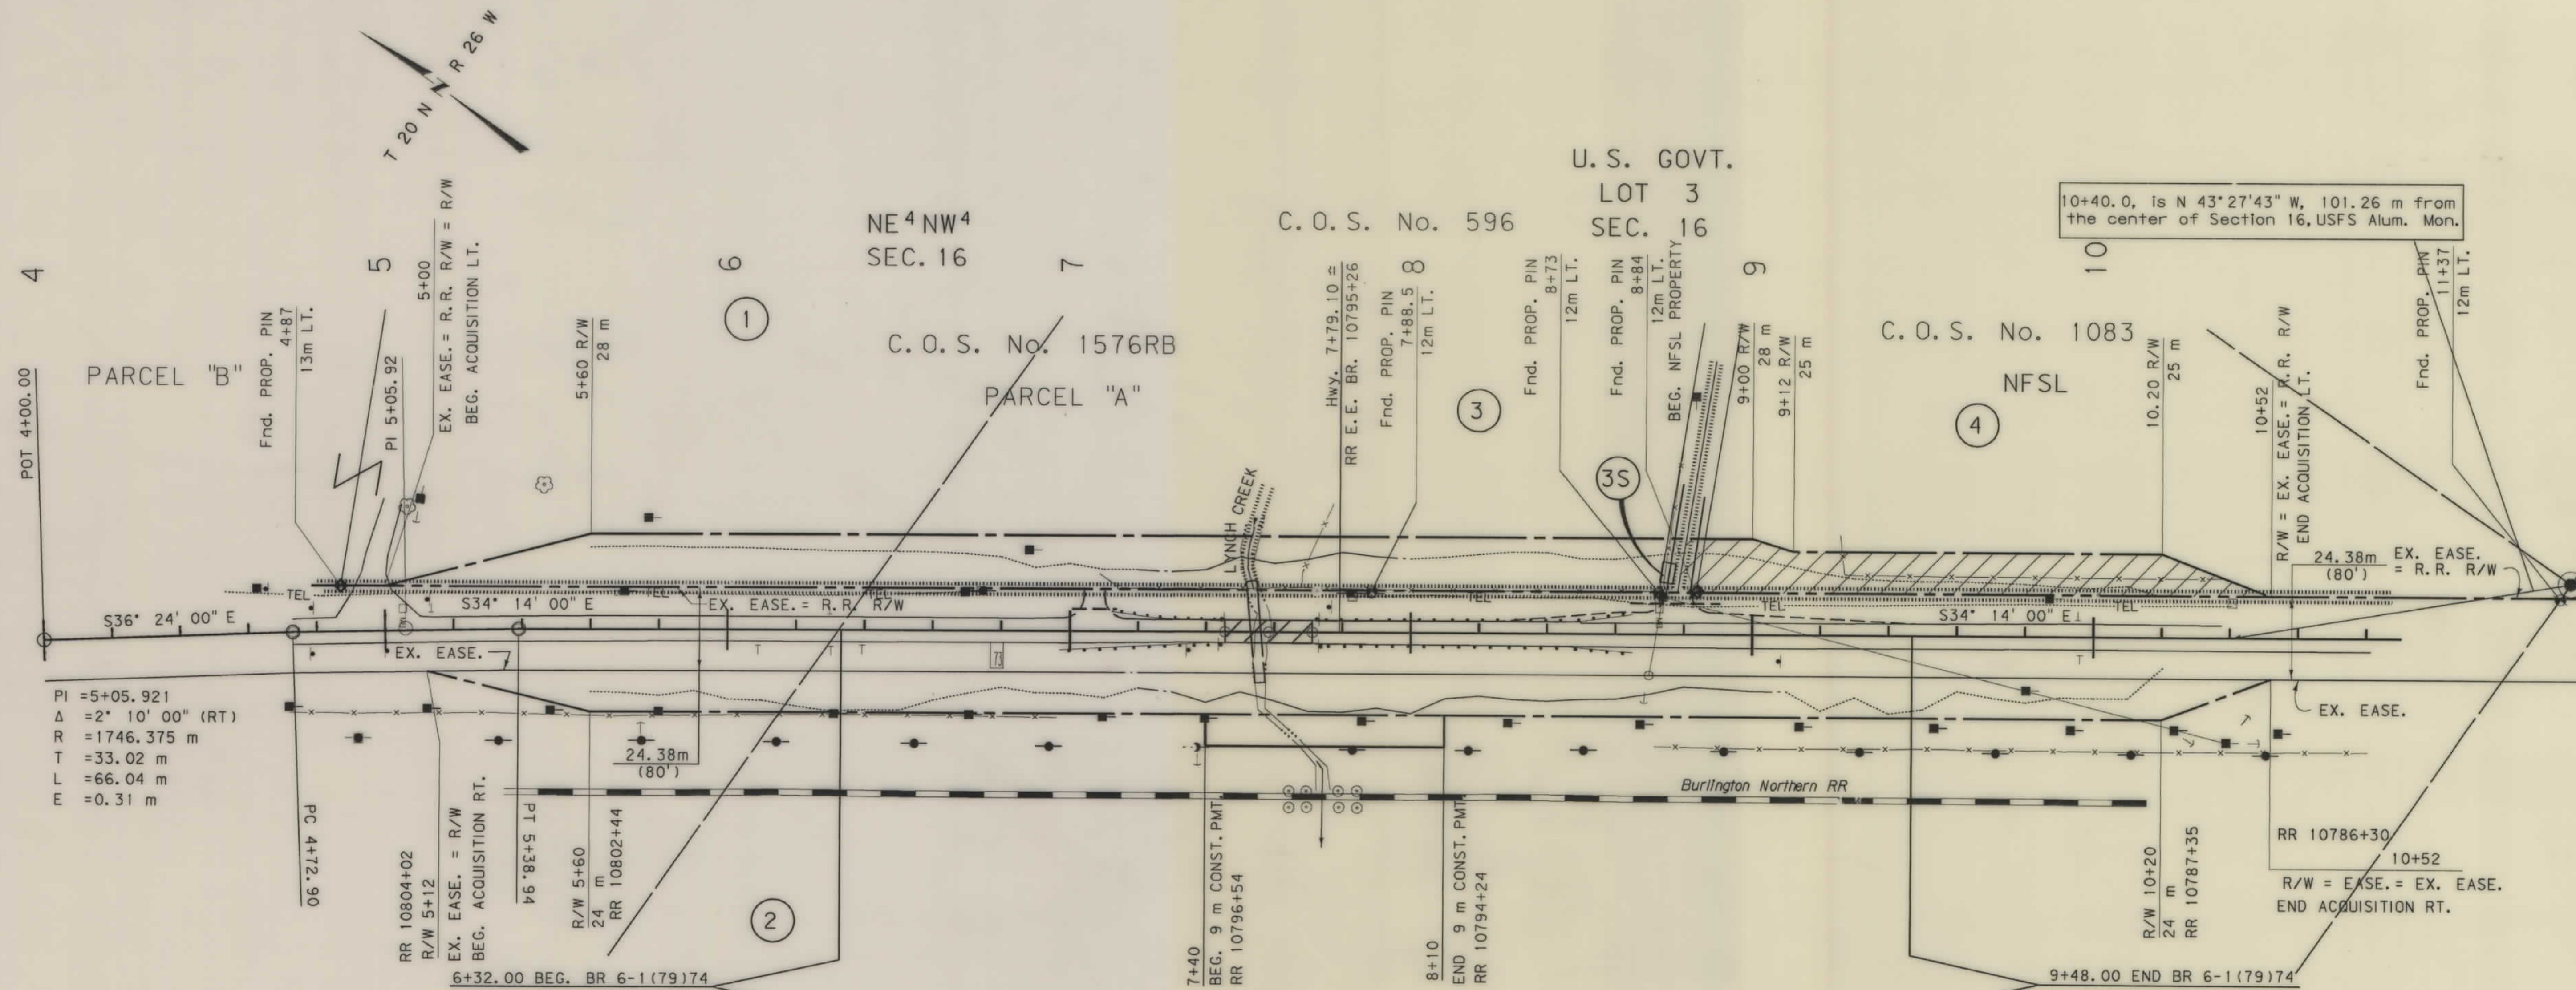

Basis of Bearing
Center line bearing S34° 14' 0" E as
was established per as-built plan
F6-1(18)69 Basis of Bearing

Forest Service property pins adjacent to
highway when tied into MDT survey. Legal
discription plotted using these pins.

- NOTES: 1. ALL MEASUREMENTS ARE METRIC EXCEPT AS NOTED
2. THE PROPOSED R/W LINE WHERE A SPIRAL CURVE
TRANSITION IS USED IS A CHORD RATHER THAN A
CONCENTRIC CURVE.

BACKSLOPE LIMITS INCLUDE ROUNDING	
CONSTRUCTION LIMITS:	
CUT SECTION	TOE OF CUT
TOE OF FILL	DITCH BOTTOM
FHWA/DOT APPROVAL	2-4-97
MAP REVISED	2-27-97 3-6-97

MONTANA
DEPARTMENT OF TRANSPORTATION
RIGHT OF WAY PLAN
SANDERS COUNTY
SCALE 1:1000

