


PLANS

NOT

TO

SCALE

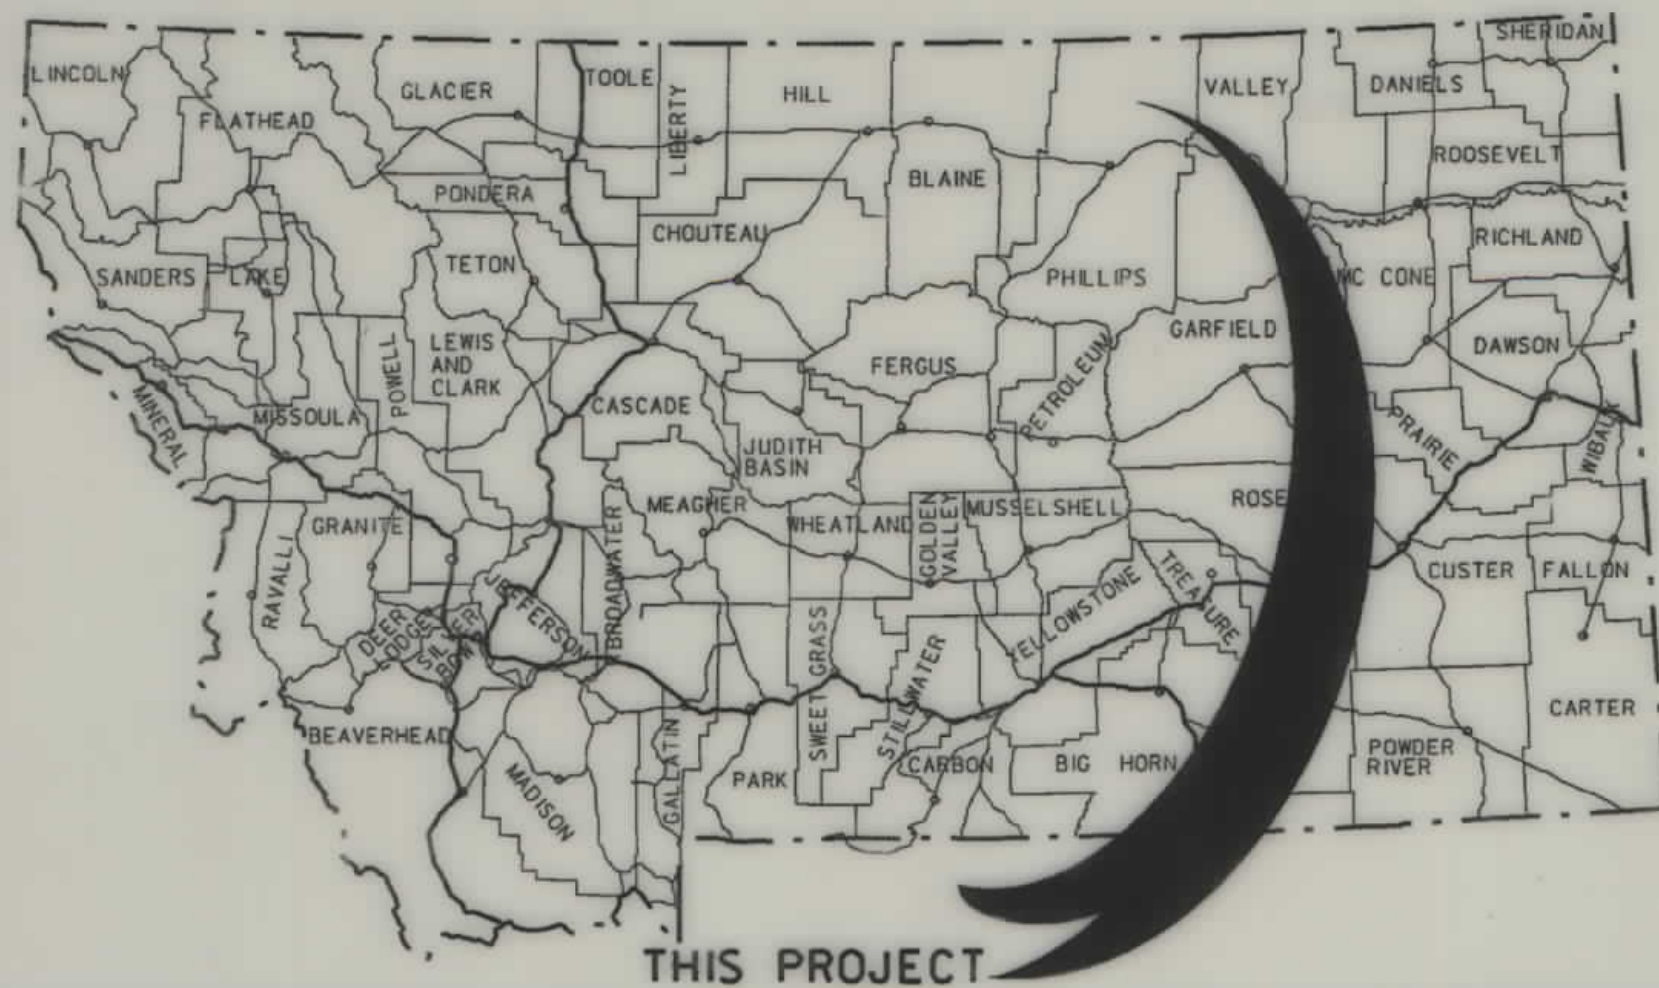

MONTANA DEPARTMENT OF TRANSPORTATION

STATE	RIGHT OF WAY ID.	SHEET NO.	TOTAL SHEETS
MONTANA	BR 208-1(4)9	1	3
PROJECT NUMBER 2428-004			
WHITEWATER CREEK - WHITEWATER			

RIGHT OF WAY PLAN OF FEDERAL AID PROJECT NO BR 208-1(4)9 WHITEWATER CREEK - WHITEWATER PHILLIPS COUNTY

0.7 Kilometers

RDROW

MONTANA
CADD

3
2

CONVENTIONAL SIGNS


PROPOSED RIGHT OF WAY LINE	---
EXISTING RIGHT OF WAY LINE	---
RAILROAD RIGHT OF WAY LINE	---
CENTERLINE (C) OR PROJECTED LINE	---
STK'D CENTERLINE	---
SECTION LINE	---
OWNERSHIP BOUNDARY	---
FULL ACCESS CONTROL	AC AC
LIMITED ACCESS CONTROL	///
EXISTING ACCESS CONTROL	///
PRESENT TRAVELED WAY (P.T.W.)	---
FENCE LINE	---
EXISTING GUARDRAIL	---
PROPOSED GUARDRAIL	---
GATE IN FENCE	---
CATTLE GUARD: EXIST. - PROPOSED	---
SECTION CORNER	FOUND UNFOUND
1/4 SECTION CORNER	---
CLOSING CORNER	---
MEANDER CORNER	---
CENTER OF SECTION	---
RIGHT OF WAY MONUMENT	---
PROPERTY CORNER PIN	---
POWER POLE IN PLACE	---
TELEPHONE POLE IN PLACE	---
TELEGRAPH POLE IN PLACE	---
LIGHT POLE	---
PROPOSED CULVERT	---
EXISTING CULVERT	---
OUTLET DITCH	---
INLET DITCH	---
EXISTING DITCH	---
CHANNEL CHANGES	---
DITCH BLOCK	---
RIPRAP	---
BRIDGES	---
RAILROADS	---
PARCEL NUMBERS	---
APPROACH: EXIST.- PROPOSED	---



ASSOCIATED PROJECT ID.
BR 208-1(1)9 P.E.

RELATED PROJECTS

FHWAMDT APPROVAL	6-20-00
MAP REVISED	

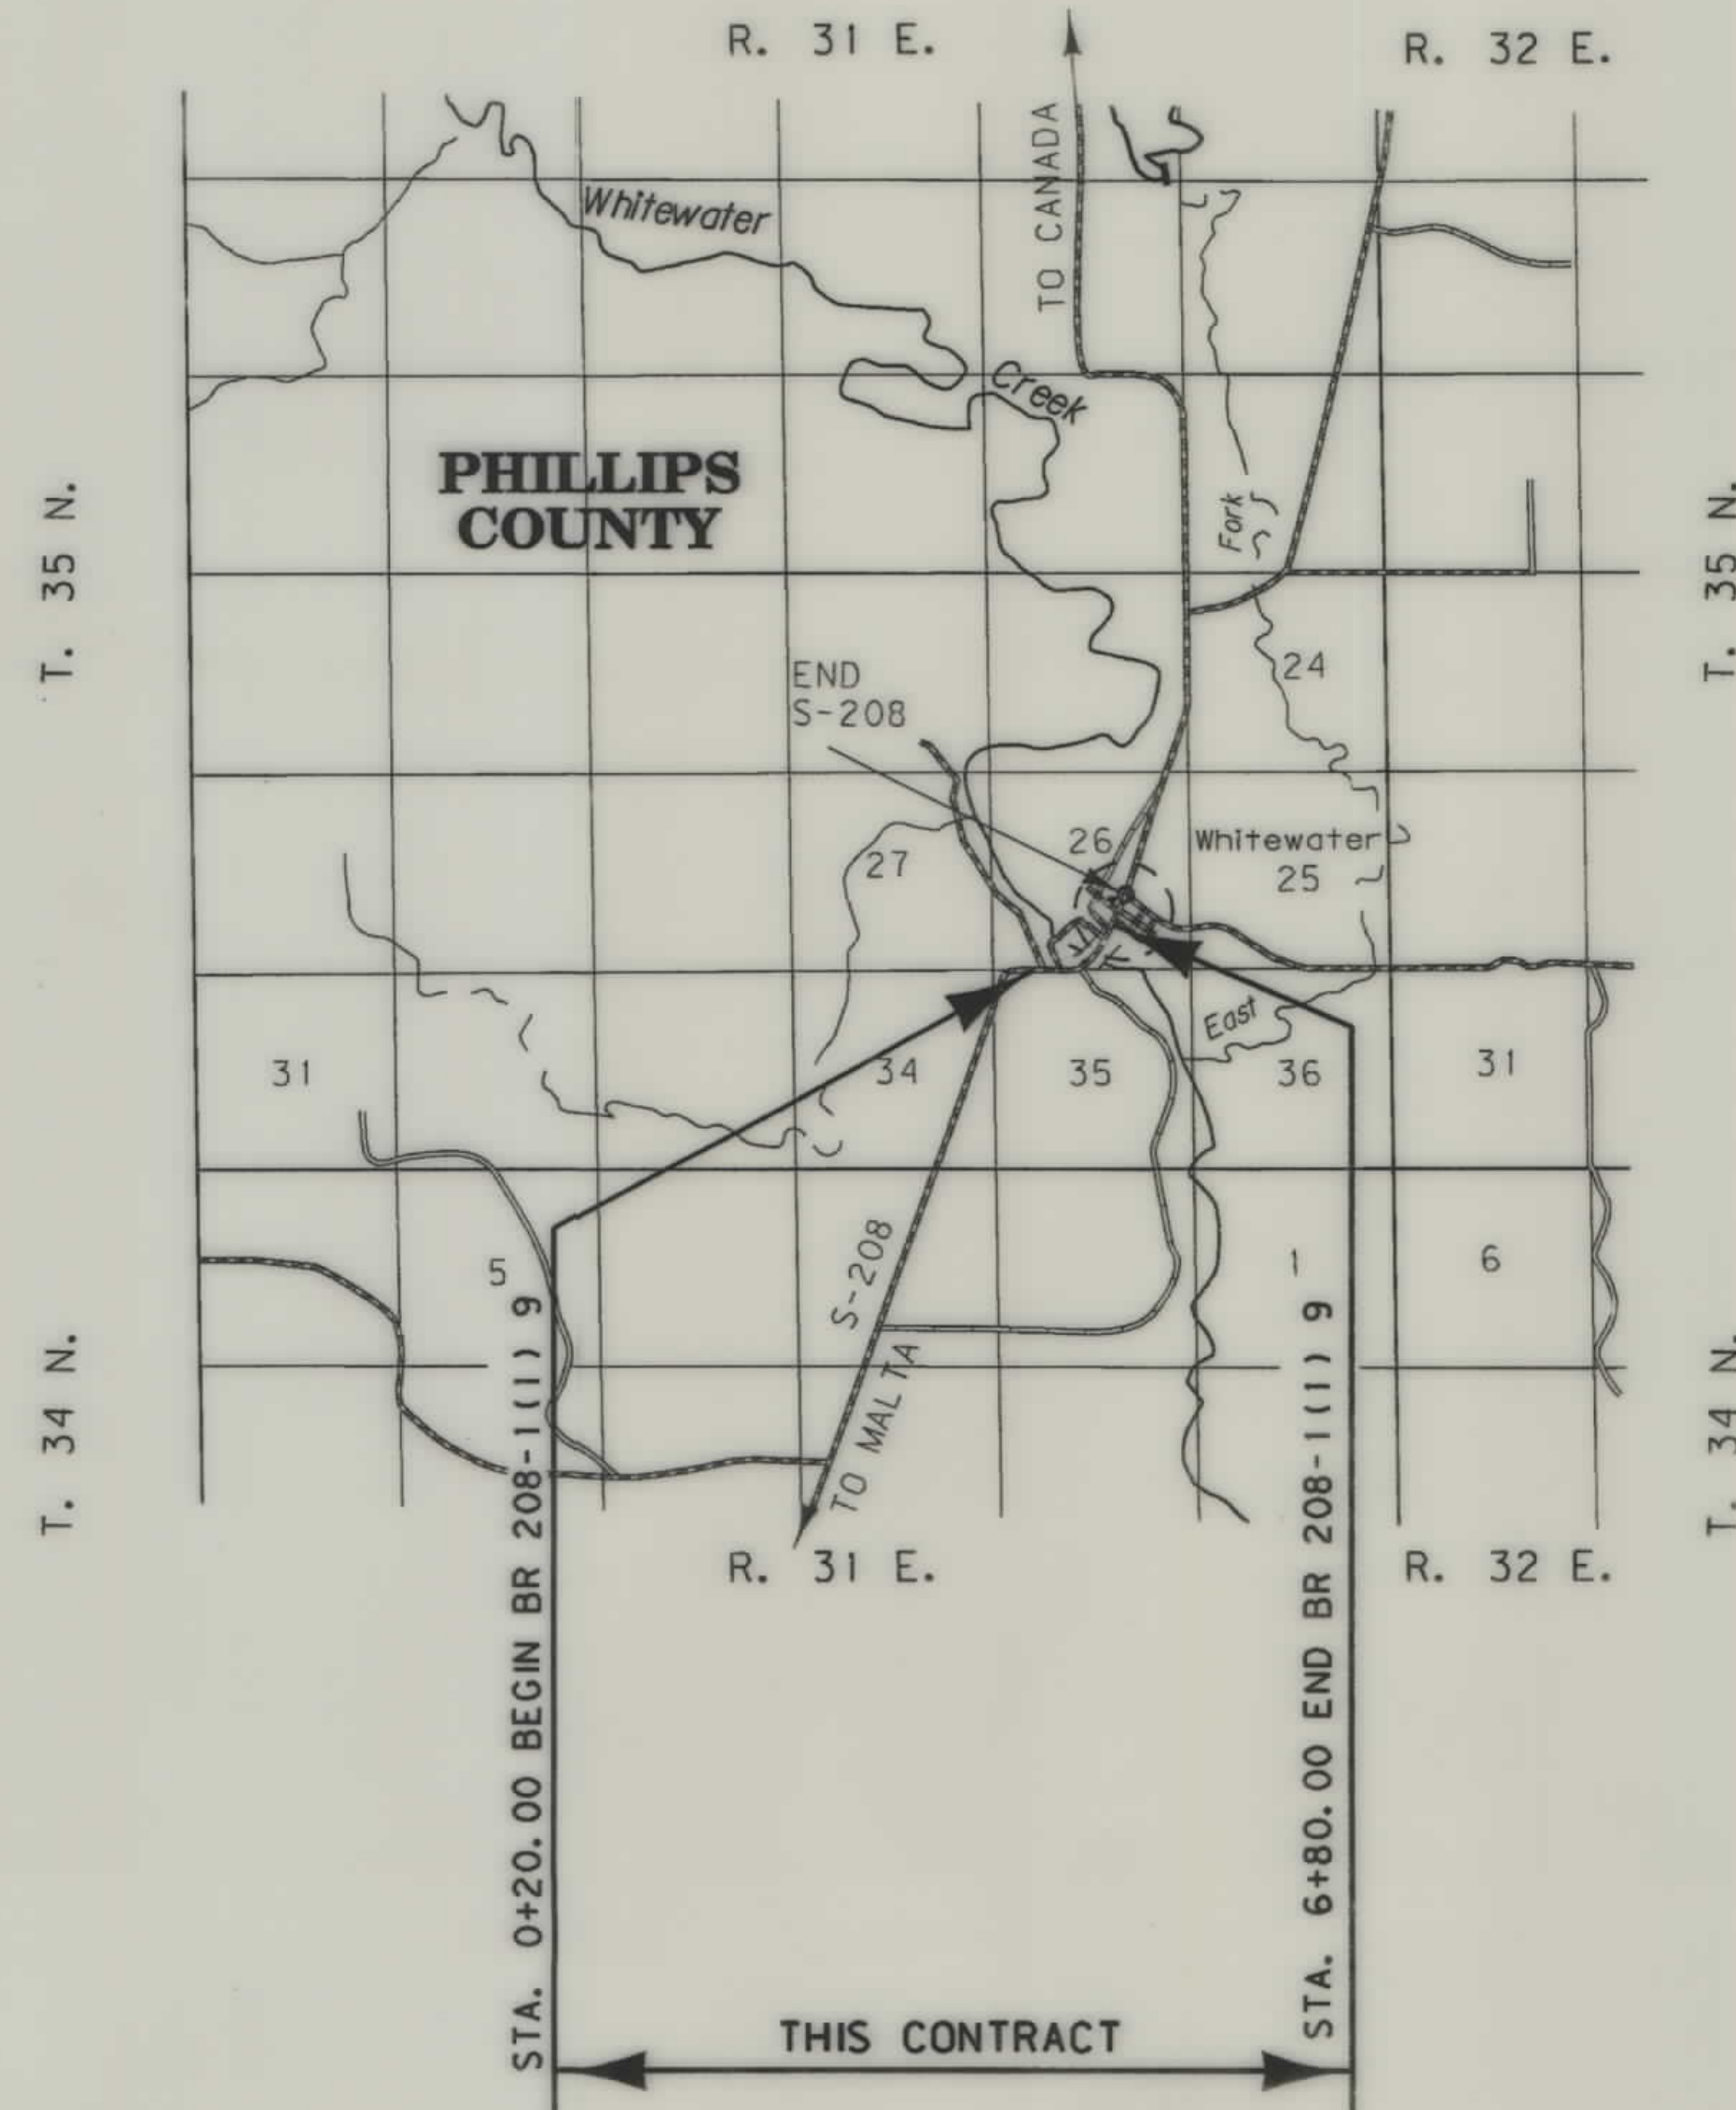


SEE SHEET NO. 2 FOR OWNERSHIP
NAMES, ADDRESSES, AREAS, ETC.

NOTES: 1. ALL MEASUREMENTS ARE METRIC EXCEPT AS NOTED

OWNERSHIP																			STATE	RIGHT OF WAY ID.	SHEET NO.	TOTAL SHEETS
PARCEL	NAME	ADDRESS	TOTAL	AREA	GROSS R/W AREA		EX. EASE. AREA		NET AREA		REMAINDER				CONST. PMT. AREA		EASE. AREA		SHEET NO.			
			METRIC	ENGLISH	METRIC	ENGLISH	METRIC	ENGLISH	METRIC	ENGLISH	LEFT		RIGHT		METRIC	ENGLISH	METRIC	ENGLISH				
											METRIC	ENGLISH	METRIC	ENGLISH								
1	HOWARD BERG	PO BOX 1018, MALTA MT, 59538	136.380 ha	337 AC	1.640 ha	4.05 AC	0.570 ha	1.41 AC	1.070 ha	2.64 AC					1.028 ha	2.54 AC	* 0.317 ha	* 0.78 AC	2-3			
2	BLM - USA	USA	121.406 ha	300 + AC	1.192 ha	2.95 AC	0.311 ha	0.77 AC	0.881 ha	2.18 AC					0.304 ha	0.75 AC	* 0.041 ha	* 0.10 AC	2-3			
3	BNSF				FOR	OWNER	NOTIFICATION	ONLY											2			
151	MONTANA POWER COMAPNY - NARCO	BUTTE, MT		OWNER	NOTIFICATION	ONLY																

* TO BE ACQUIRED IN THE NAME OF PHILLIPS COUNTY
INCLUDES 0.129 ha (0.32 AC) EX. EASE. PARCEL 1
0.028 ha (0.07 AC) EX. EASE. PARCEL 2

INCLUDES 0.370 ha (0.91 AC) EX. EASE. PARCEL 1
0.086 ha (0.21 AC) EX. EASE. PARCEL 2

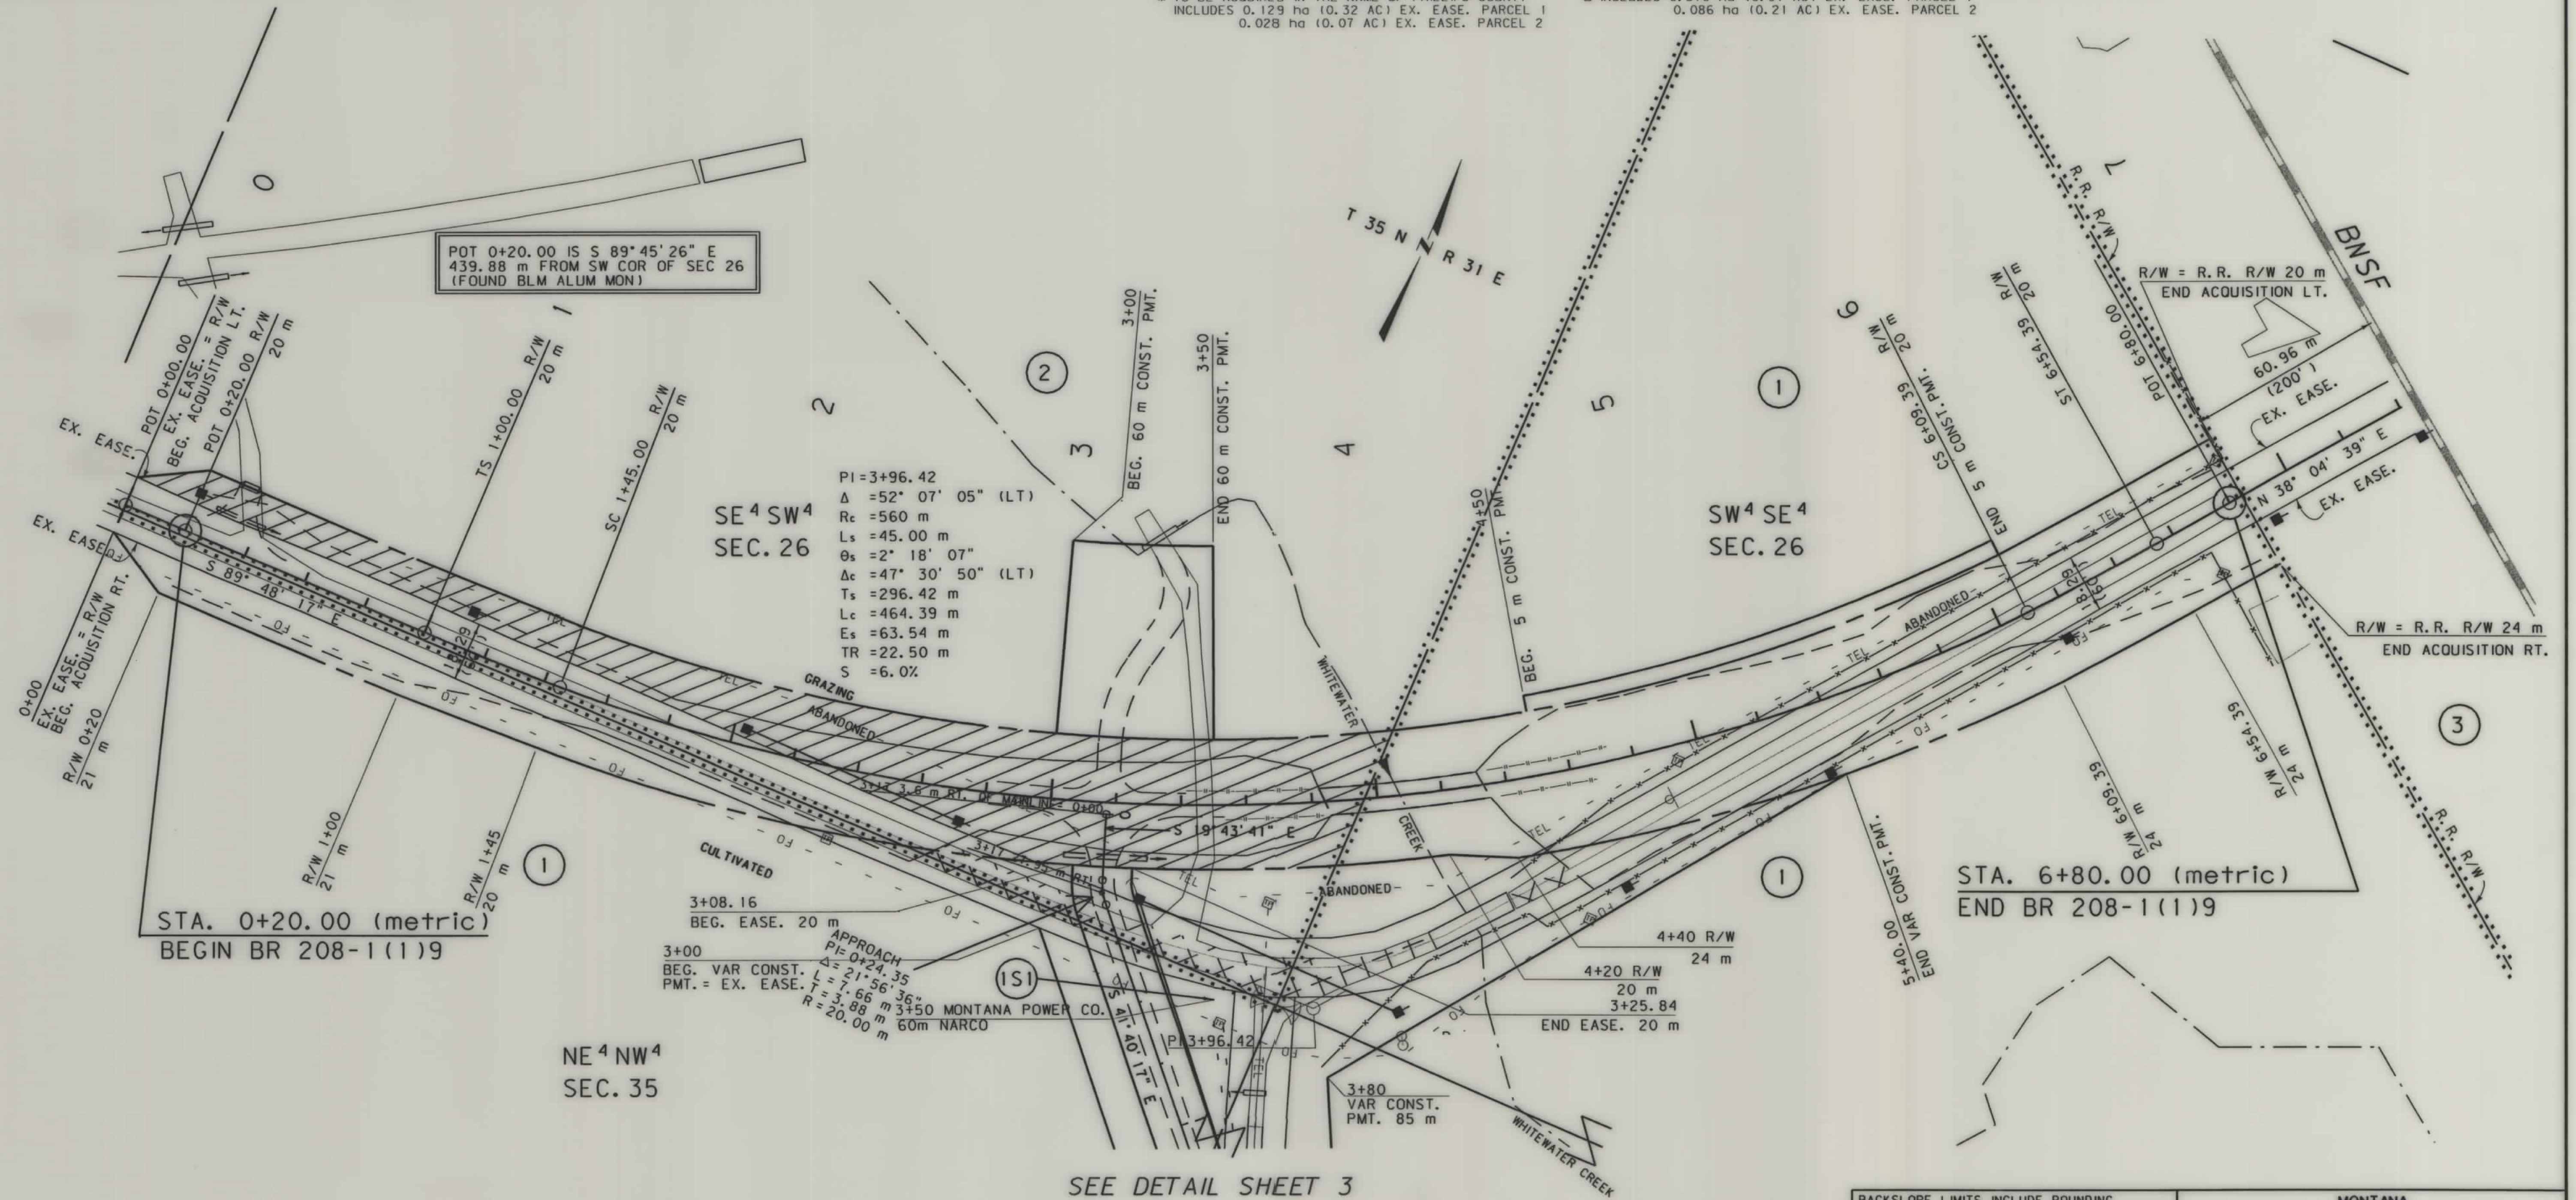

- NOTES: 1. ALL MEASUREMENTS ARE METRIC EXCEPT AS NOTED
2. THE PROPOSED R/W LINE WHERE A SPIRAL CURVE TRANSITION IS USED IS A CHORD RATHER THAN A CONCENTRIC CURVE.
3. THE ENGLISH AREAS ARE FOR INFORMATIONAL PURPOSES ONLY.

BACKSLOPE LIMITS INCLUDE ROUNDING
CONSTRUCTION LIMITS: CUT SECTION TOE OF FILL

FWHA/DOT APPROVAL 6-20-00


MAP REVISED 8/21/00 9/22/00 9/27/00

MONTANA DEPARTMENT OF TRANSPORTATION
RIGHT OF WAY PLAN
PHILLIPS COUNTY
SCALE 1:1000

0 50M 100M

APPROACH REALIGNMENT

STATE	RIGHT OF WAY ID.	SHEET NO.	TOTAL SHEETS
MONTANA	BR 208-1(4)9	3	3
PROJECT NUMBER 2428-004			
WHITEWATER CREEK - WHITEWATER			

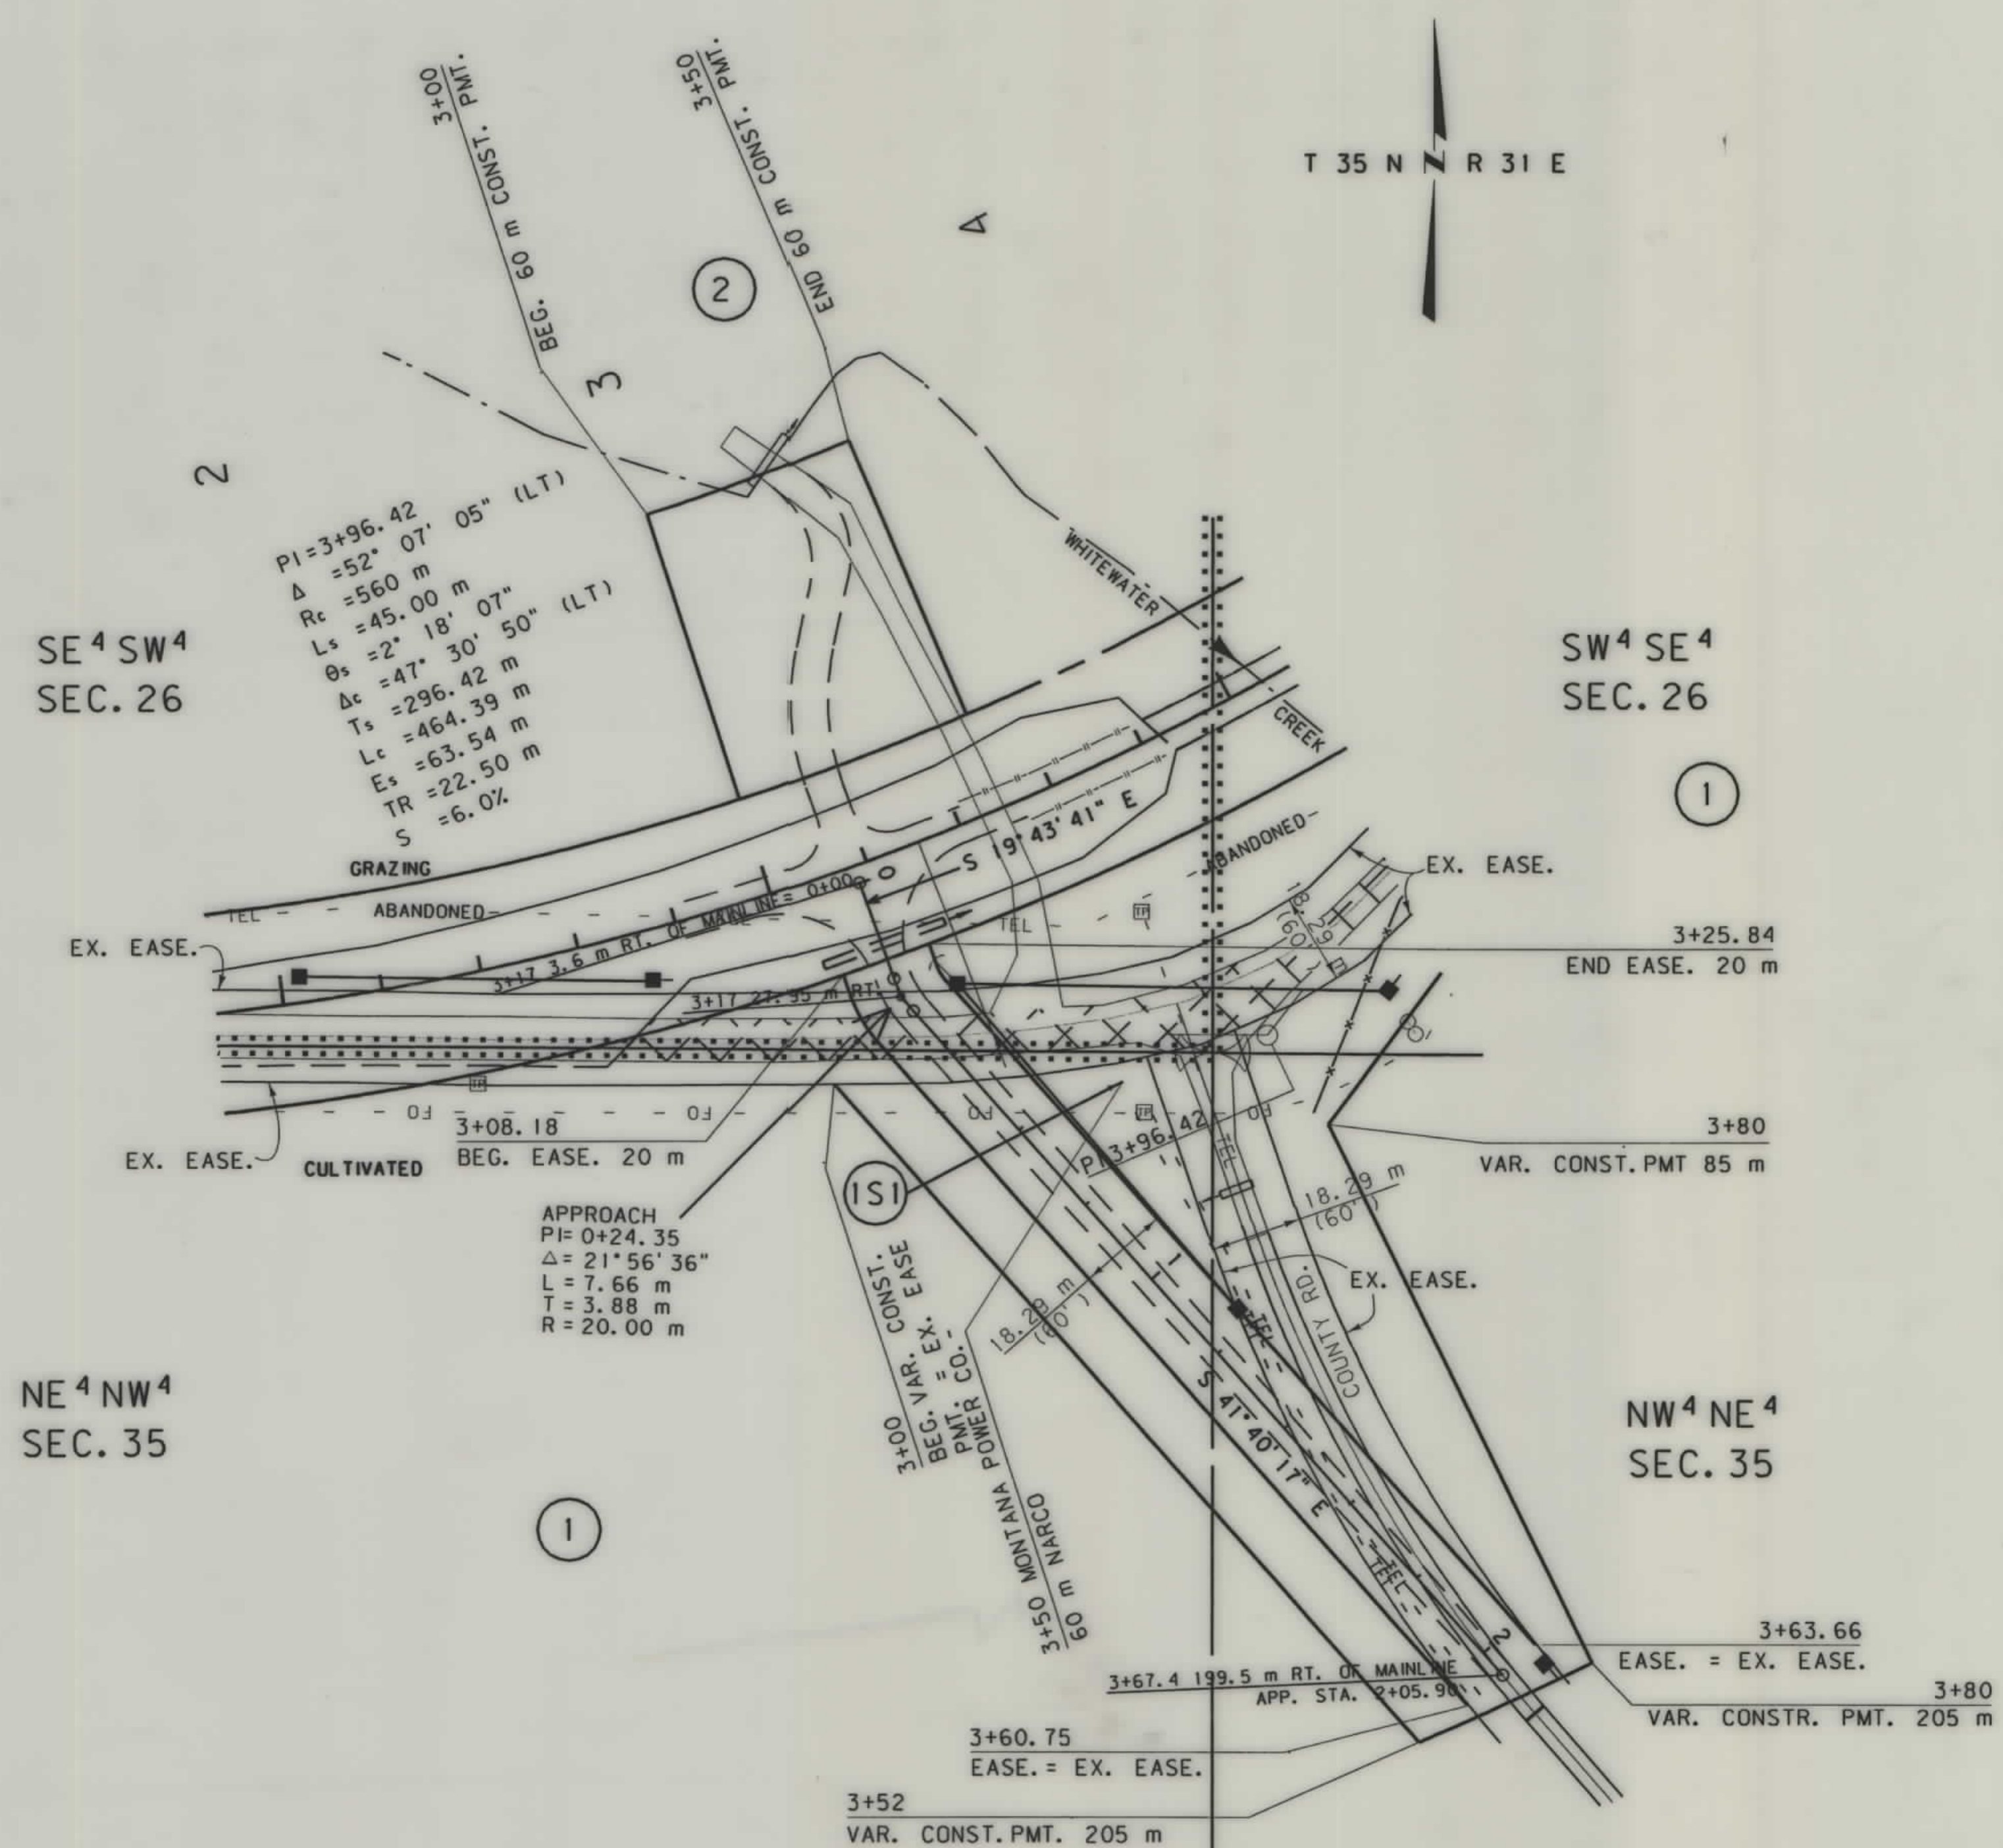


- NOTES: 1. ALL MEASUREMENTS ARE METRIC EXCEPT AS NOTED
2. THE PROPOSED R/W LINE WHERE A SPIRAL CURVE TRANSITION IS USED IS A CHORD RATHER THAN A CONCENTRIC CURVE.
3. THE ENGLISH AREAS ARE FOR INFORMATIONAL PURPOSES ONLY.

BACKSLOPE LIMITS INCLUDE ROUNDING		
CONSTRUCTION LIMITS:		
CUT SECTION		
TOE OF FILL		
FHWA/DOT APPROVAL <u>6-20-00</u>		
MAP REVISED <u>8/21/00</u> <u>9/22/00</u>		

MONTANA
DEPARTMENT OF TRANSPORTATION

RIGHT OF WAY PLAN
PHILLIPS COUNTY
SCALE 1:1000

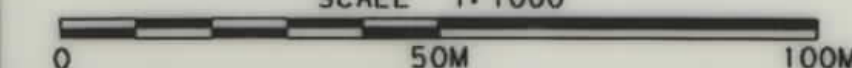

MONTANA DEPARTMENT
OF TRANSPORTATION

13:09:52
22 SEP 2000
U2125

MONTANA
CADD

2
1

... \2428d1. r0