


PLANS  
NOT  
TO  
SCALE

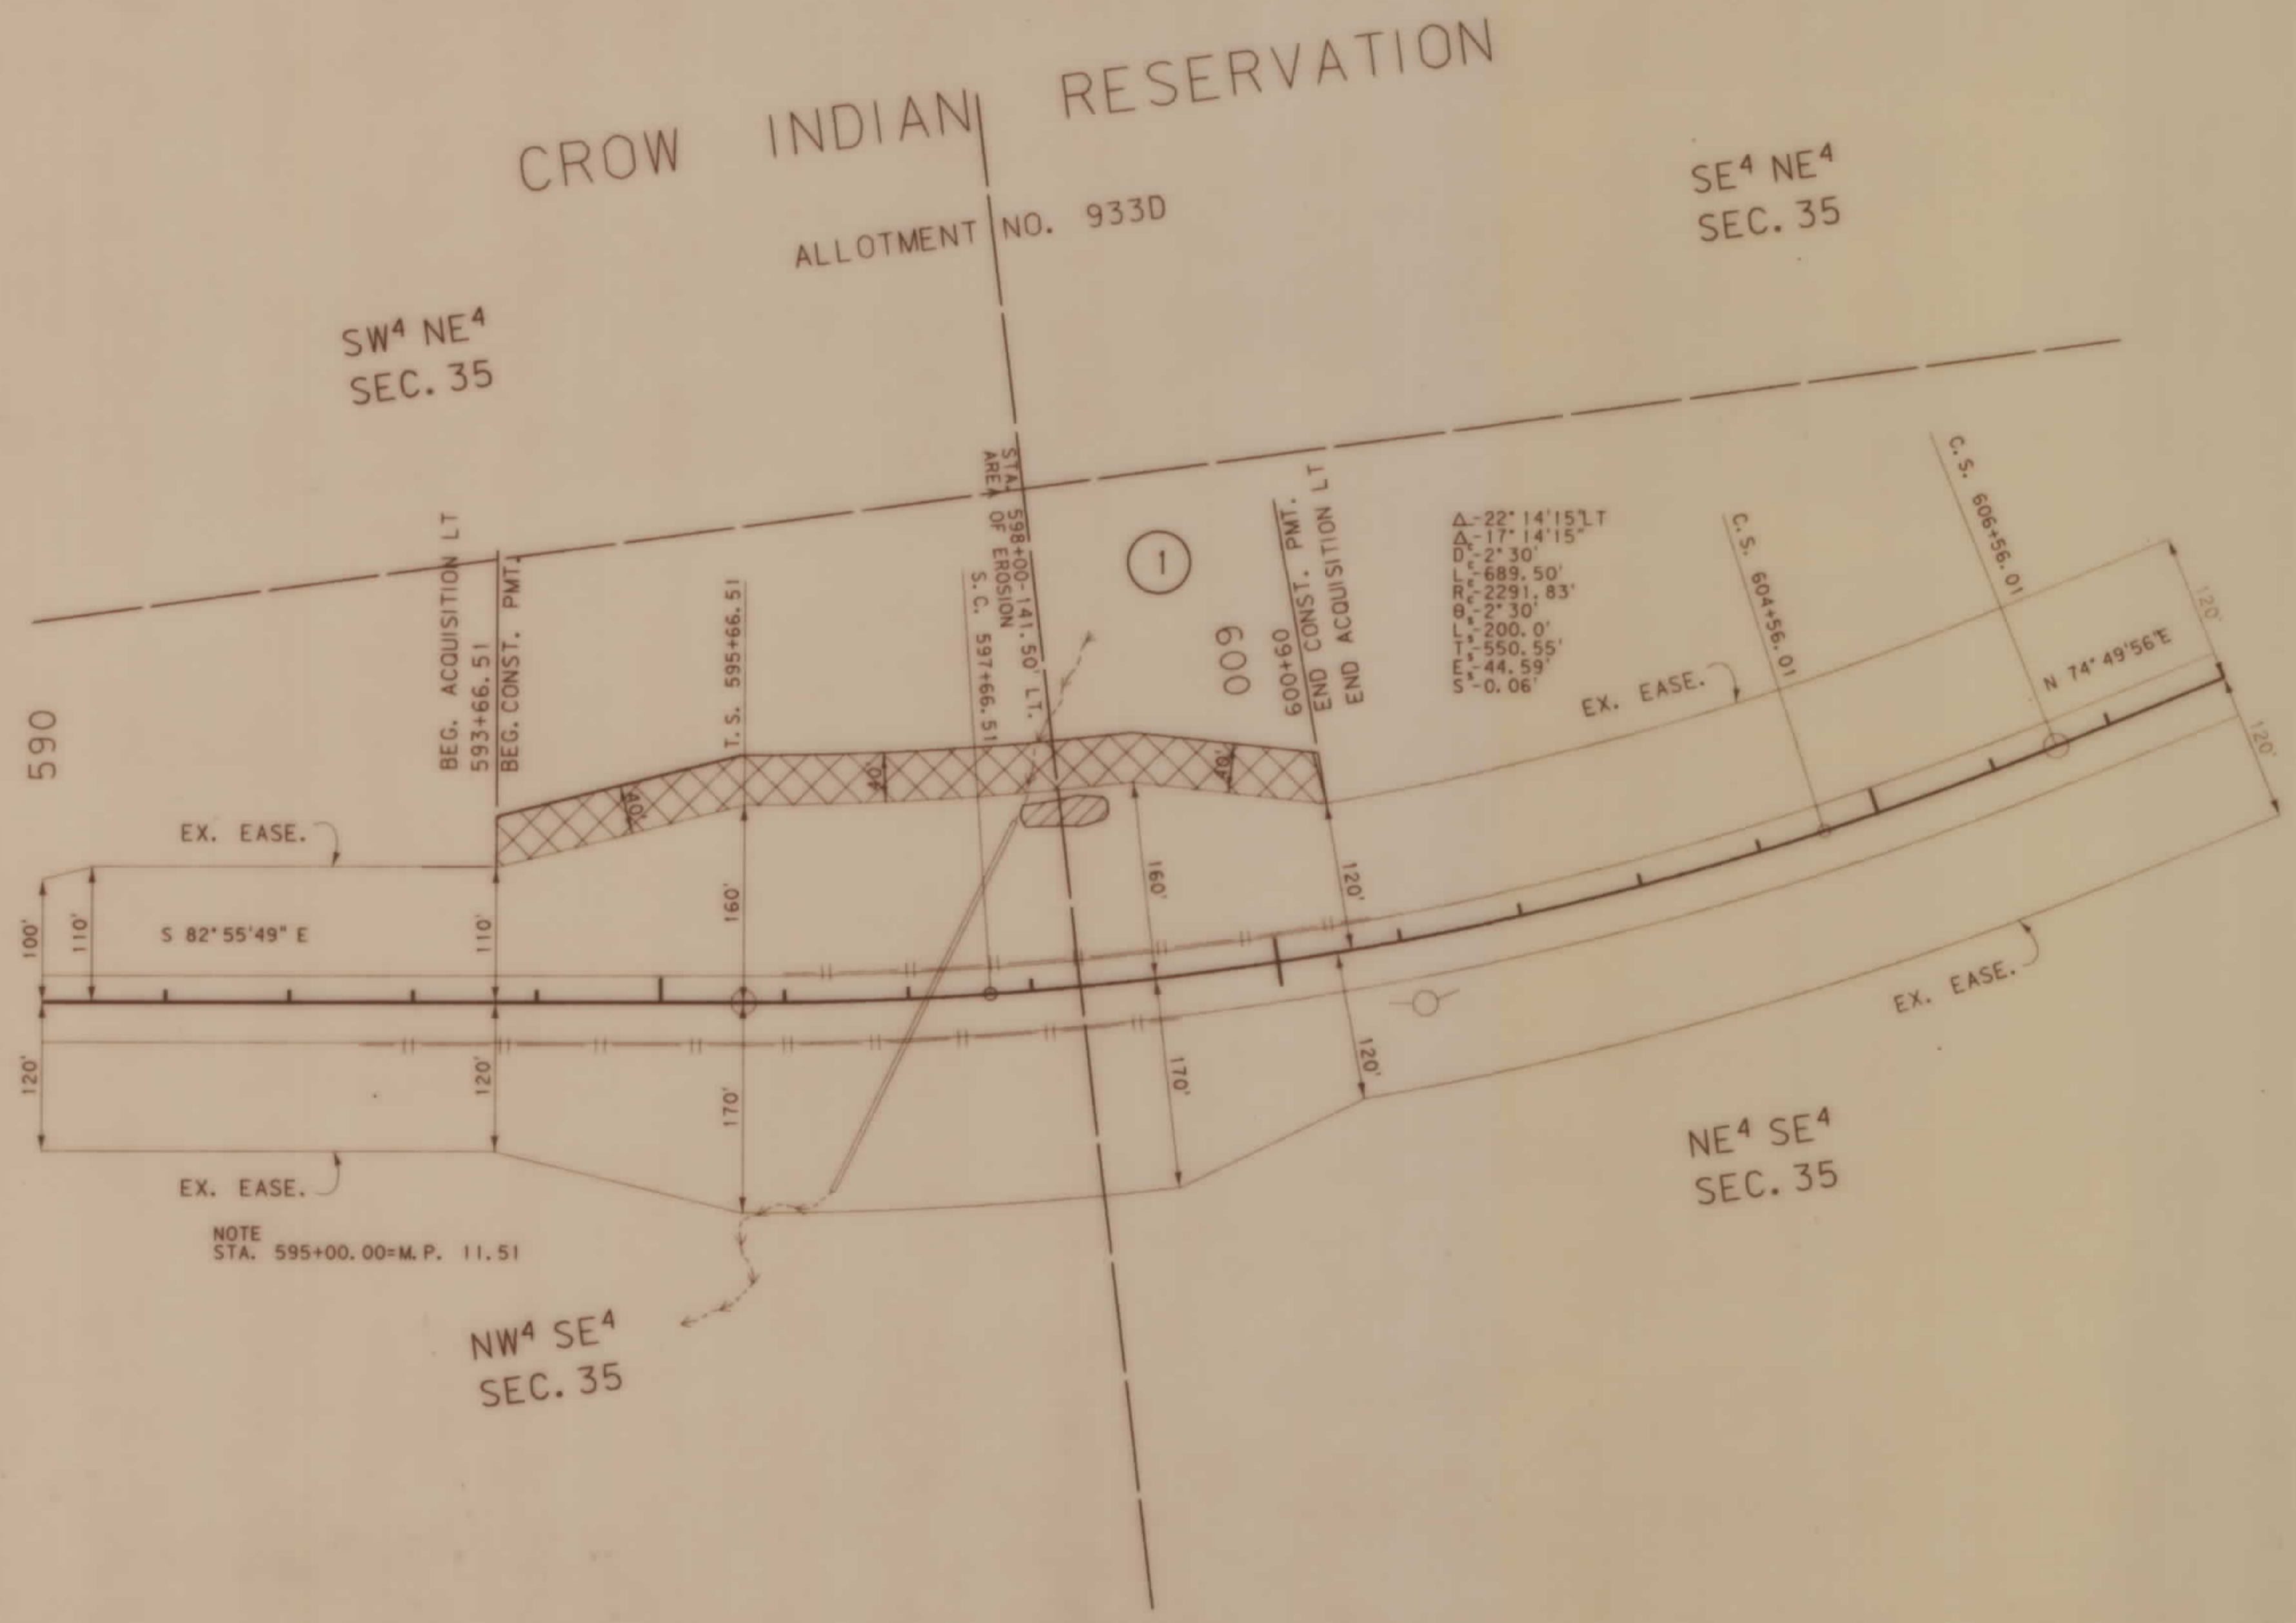

OWNERSHIP										
PARCEL	NAME	ADDRESS	TOTAL AREA	GROSS R/W AREA	EX. EASE. AREA	NET AREA	REMAINDER		CONST. PMT. AREA	EASE. AREA
							LEFT	RIGHT		
1	ALLOTEE - MARTHA DUST								0.62AC.	
	ALLOTMENT NO. 9330 VERA BRIGHT WNG									

STATE	RIGHT OF WAY ID.	SHEET NO.	TOTAL SHEETS
MONTANA	STPE 37-1(17)12	2	3
PROJECT NUMBER 2453-017			
2 LOCATIONS - BUSBY AREA			



BACKSLOPE LIMITS INCLUDE ROUNDING  
CONSTRUCTION LIMITS: CUT SECTION, TOE OF FILL

FHWA/DOT APPROVAL 3-27-95


MAP REVISED

STATE OF MONTANA  
DEPARTMENT OF TRANSPORTATION  
HIGHWAYS DIVISION  
RIGHT OF WAY PLAN  
BIG HORN COUNTY

SCALE: 0 50' 100' 200' 300'

OWNERSHIP										
PARCEL	NAME	ADDRESS	TOTAL AREA	GROSS R/W AREA	EX. EASE. AREA	NET AREA	REMAINDER		CONST. PMT. AREA	EASE. AREA
							LEFT	RIGHT		
2	NORTHERN CHEYENNE TRIBE								0.18 AC.	
	ALLOTMENT NO. T1207A									

STATE	RIGHT OF WAY ID.	SHEET NO.	TOTAL SHEETS
MONTANA	STPE 37-1(17)12	3	3
PROJECT NUMBER 2453-017			
2 LOCATIONS - BUSBY AREA			

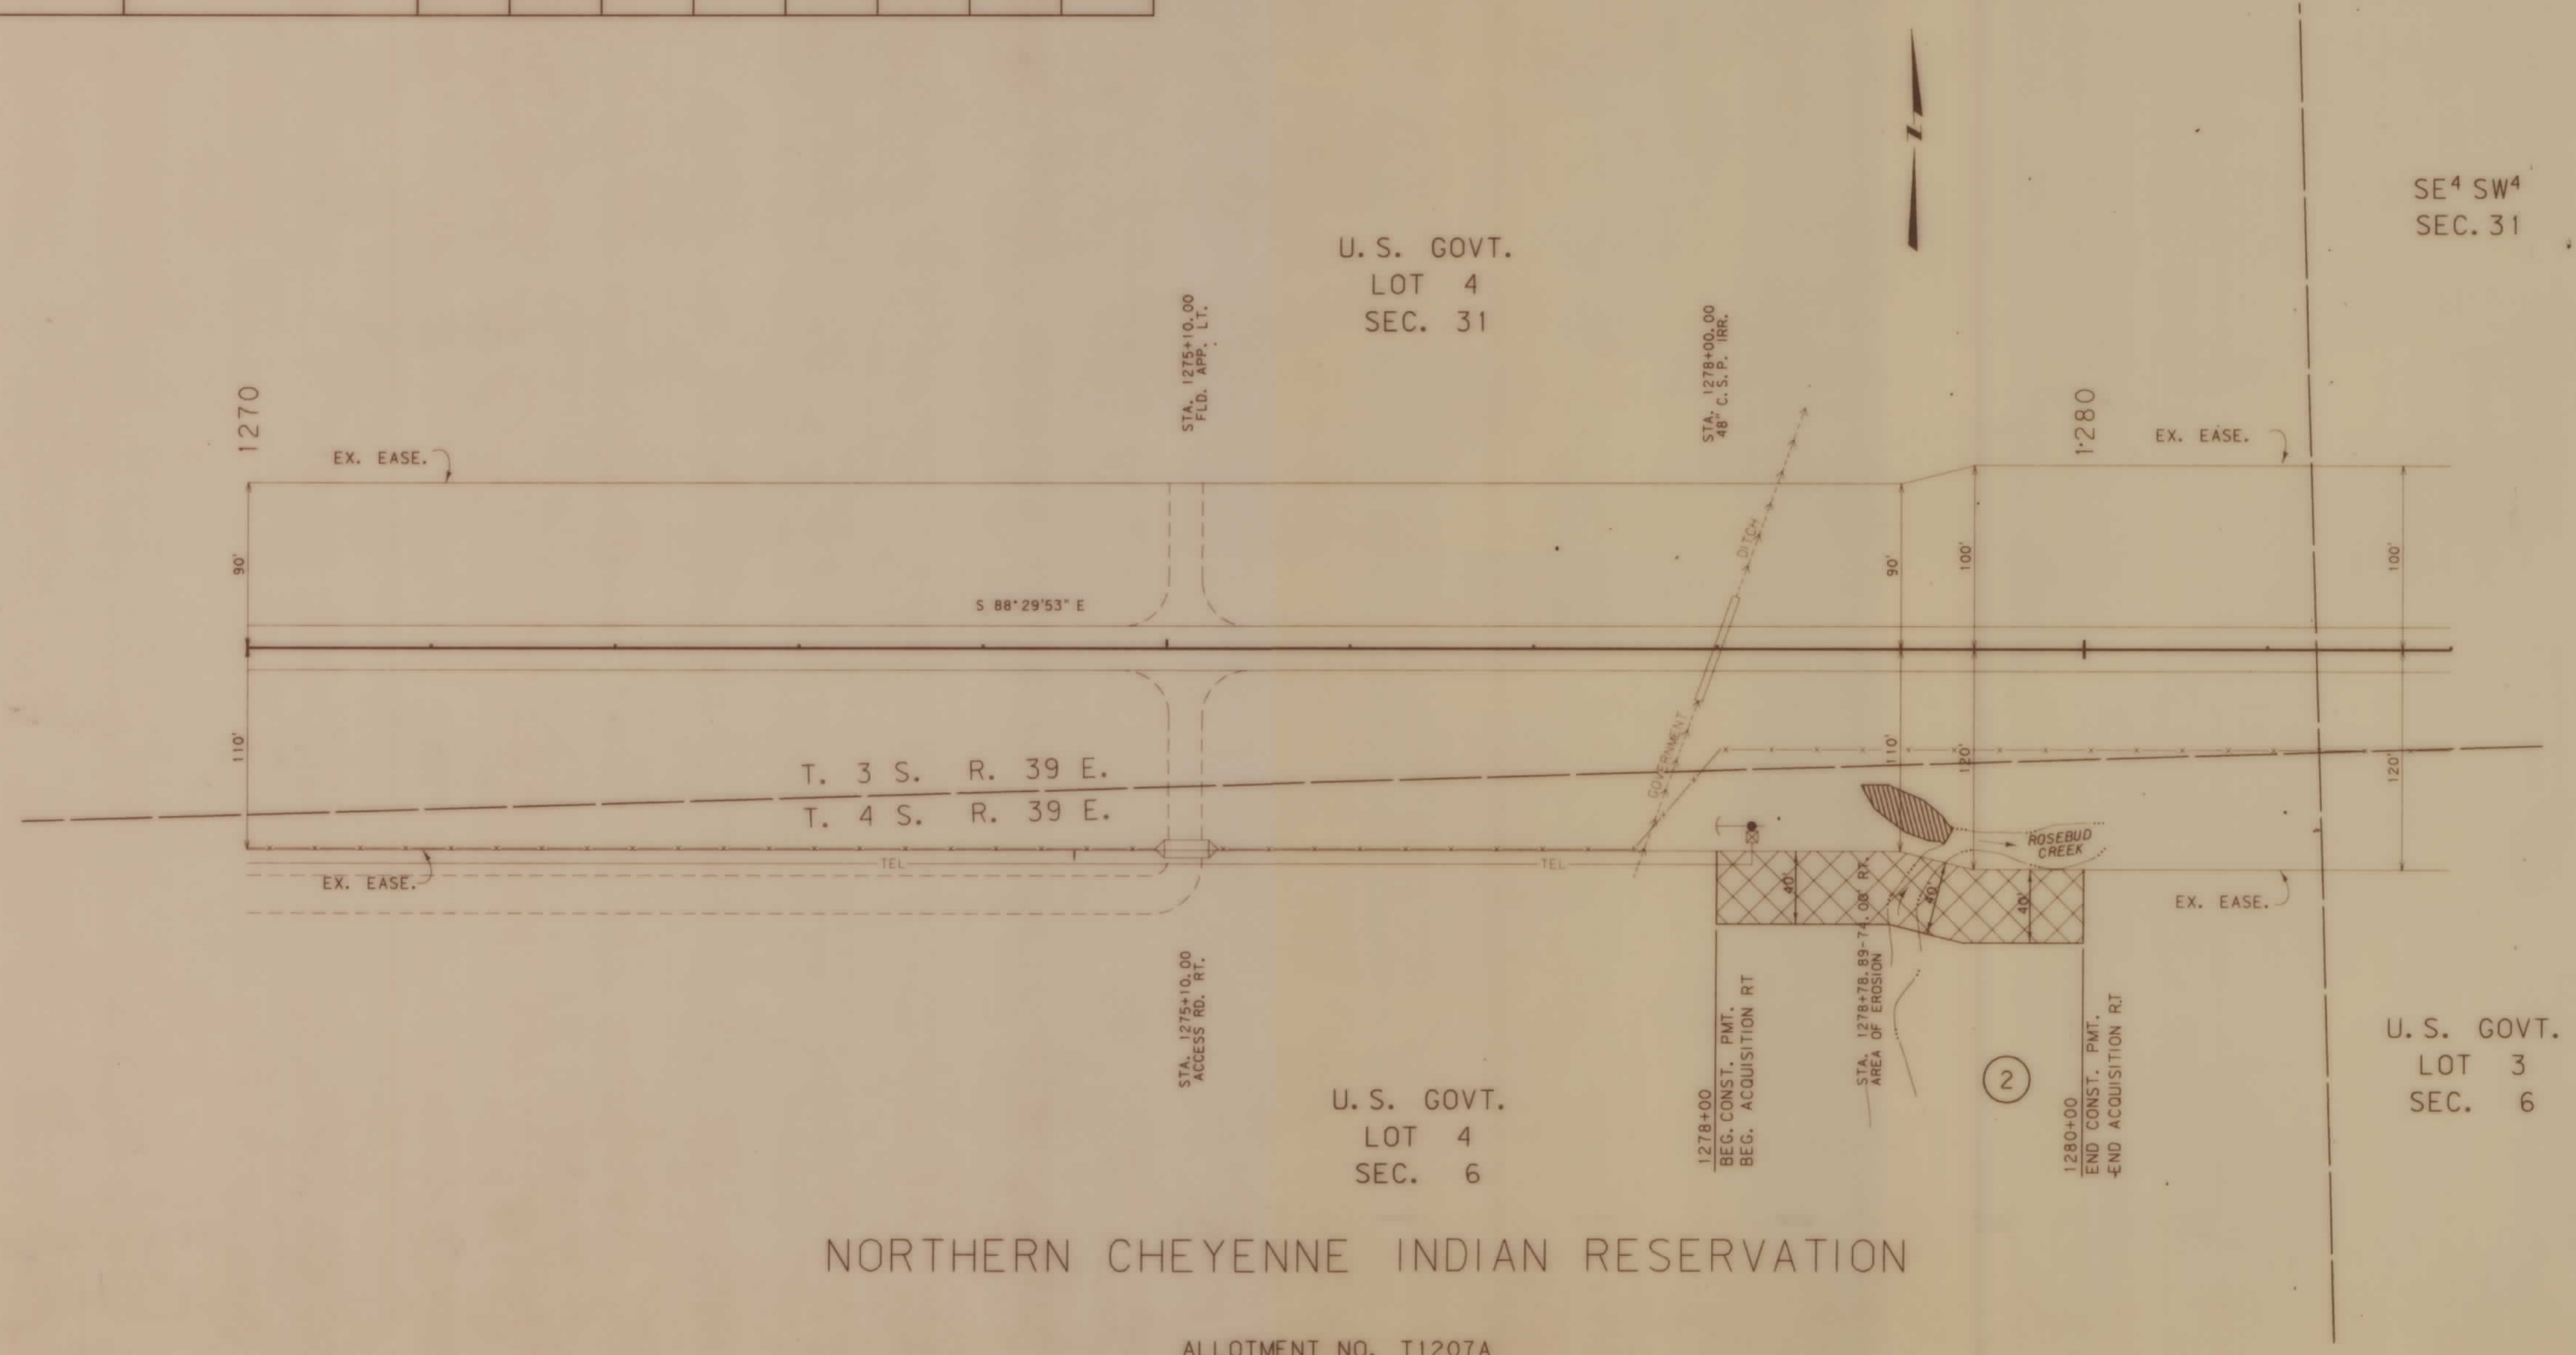

NORTHERN CHEYENNE INDIAN RESERVATION

ALLOTMENT NO. T1207A

BACKSLOPE LIMITS INCLUDE ROUNDING  
CONSTRUCTION LIMITS:

CUT SECTION: TOP OF CUT, DITCH BOTTOM  
FILL SECTION: TOE OF FILL, DITCH BOTTOM

FHWA/DOT APPROVAL 3-27-95

MAP REVISED

STATE OF MONTANA  
DEPARTMENT OF TRANSPORTATION  
HIGHWAYS DIVISION  
RIGHT OF WAY PLAN  
BIG HORN COUNTY  
SCALE: 1" = 30'

0 25' 50' 100' 150'