

PLANS


NOT

TO

SCALE

STATE	RIGHT OF WAY ID.	SHEET NO.	TOTAL SHEETS
MONTANA	BR 9053 (17)	1	2
PROJECT NUMBER 2474-017			
WILLOW CREEK - N. OF HINSDALE			

MONTANA DEPARTMENT OF TRANSPORTATION

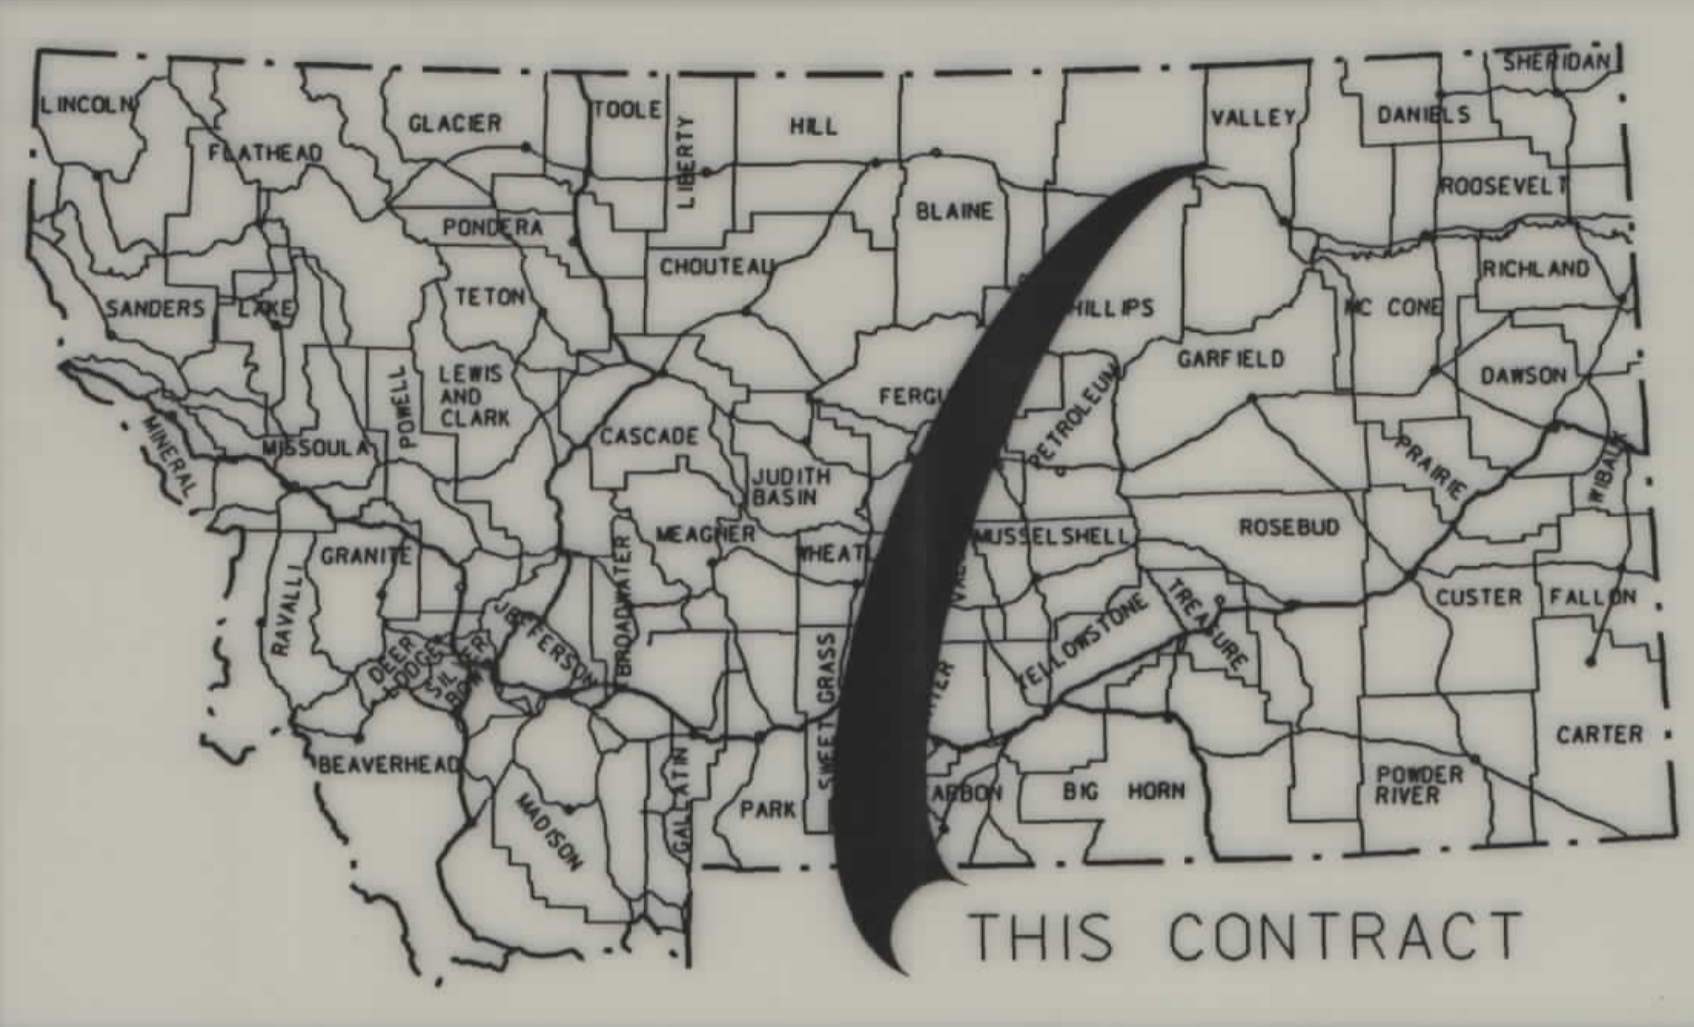


RIGHT OF WAY PLAN OF FEDERAL AID PROJECT BR 9053 (17) WILLOW CREEK - N. OF HINSDALE VALLEY COUNTY

0.5 Kilometers

CONVENTIONAL SIGNS

- PROPOSED RIGHT OF WAY LINE
- EXISTING RIGHT OF WAY LINE
- RAILROAD RIGHT OF WAY LINE
- CENTERLINE (C) OR PROJECTED LINE
- STK'D CENTERLINE
- SECTION LINE
- OWNERSHIP BOUNDARY
- FULL ACCESS CONTROL
- LIMITED ACCESS CONTROL
- EXISTING ACCESS CONTROL
- PRESENT TRAVELED WAY (P.T.W.)
- FENCE LINE
- EXISTING GUARDRAIL
- PROPOSED GUARDRAIL
- GATE IN FENCE
- CATTLE GUARD: EXIST. - PROPOSED
- SECTION CORNER
- FOUND
- UNFOUND
- 1/4 SECTION CORNER
- CLOSING CORNER
- MEANDER CORNER
- CENTER OF SECTION
- RIGHT OF WAY MONUMENT
- PROPERTY CORNER PIN
- POWER POLE IN PLACE
- TELEPHONE POLE IN PLACE
- TELEGRAPH POLE IN PLACE
- LIGHT POLE
- PROPOSED CULVERT
- EXISTING CULVERT
- OUTLET DITCH
- INLET DITCH
- EXISTING DITCH
- CHANNEL CHANGES
- DITCH BLOCK
- RIPRAP
- BRIDGES
- RAILROADS
- PARCEL NUMBERS
- APPROACH: EXIST.- PROPOSED

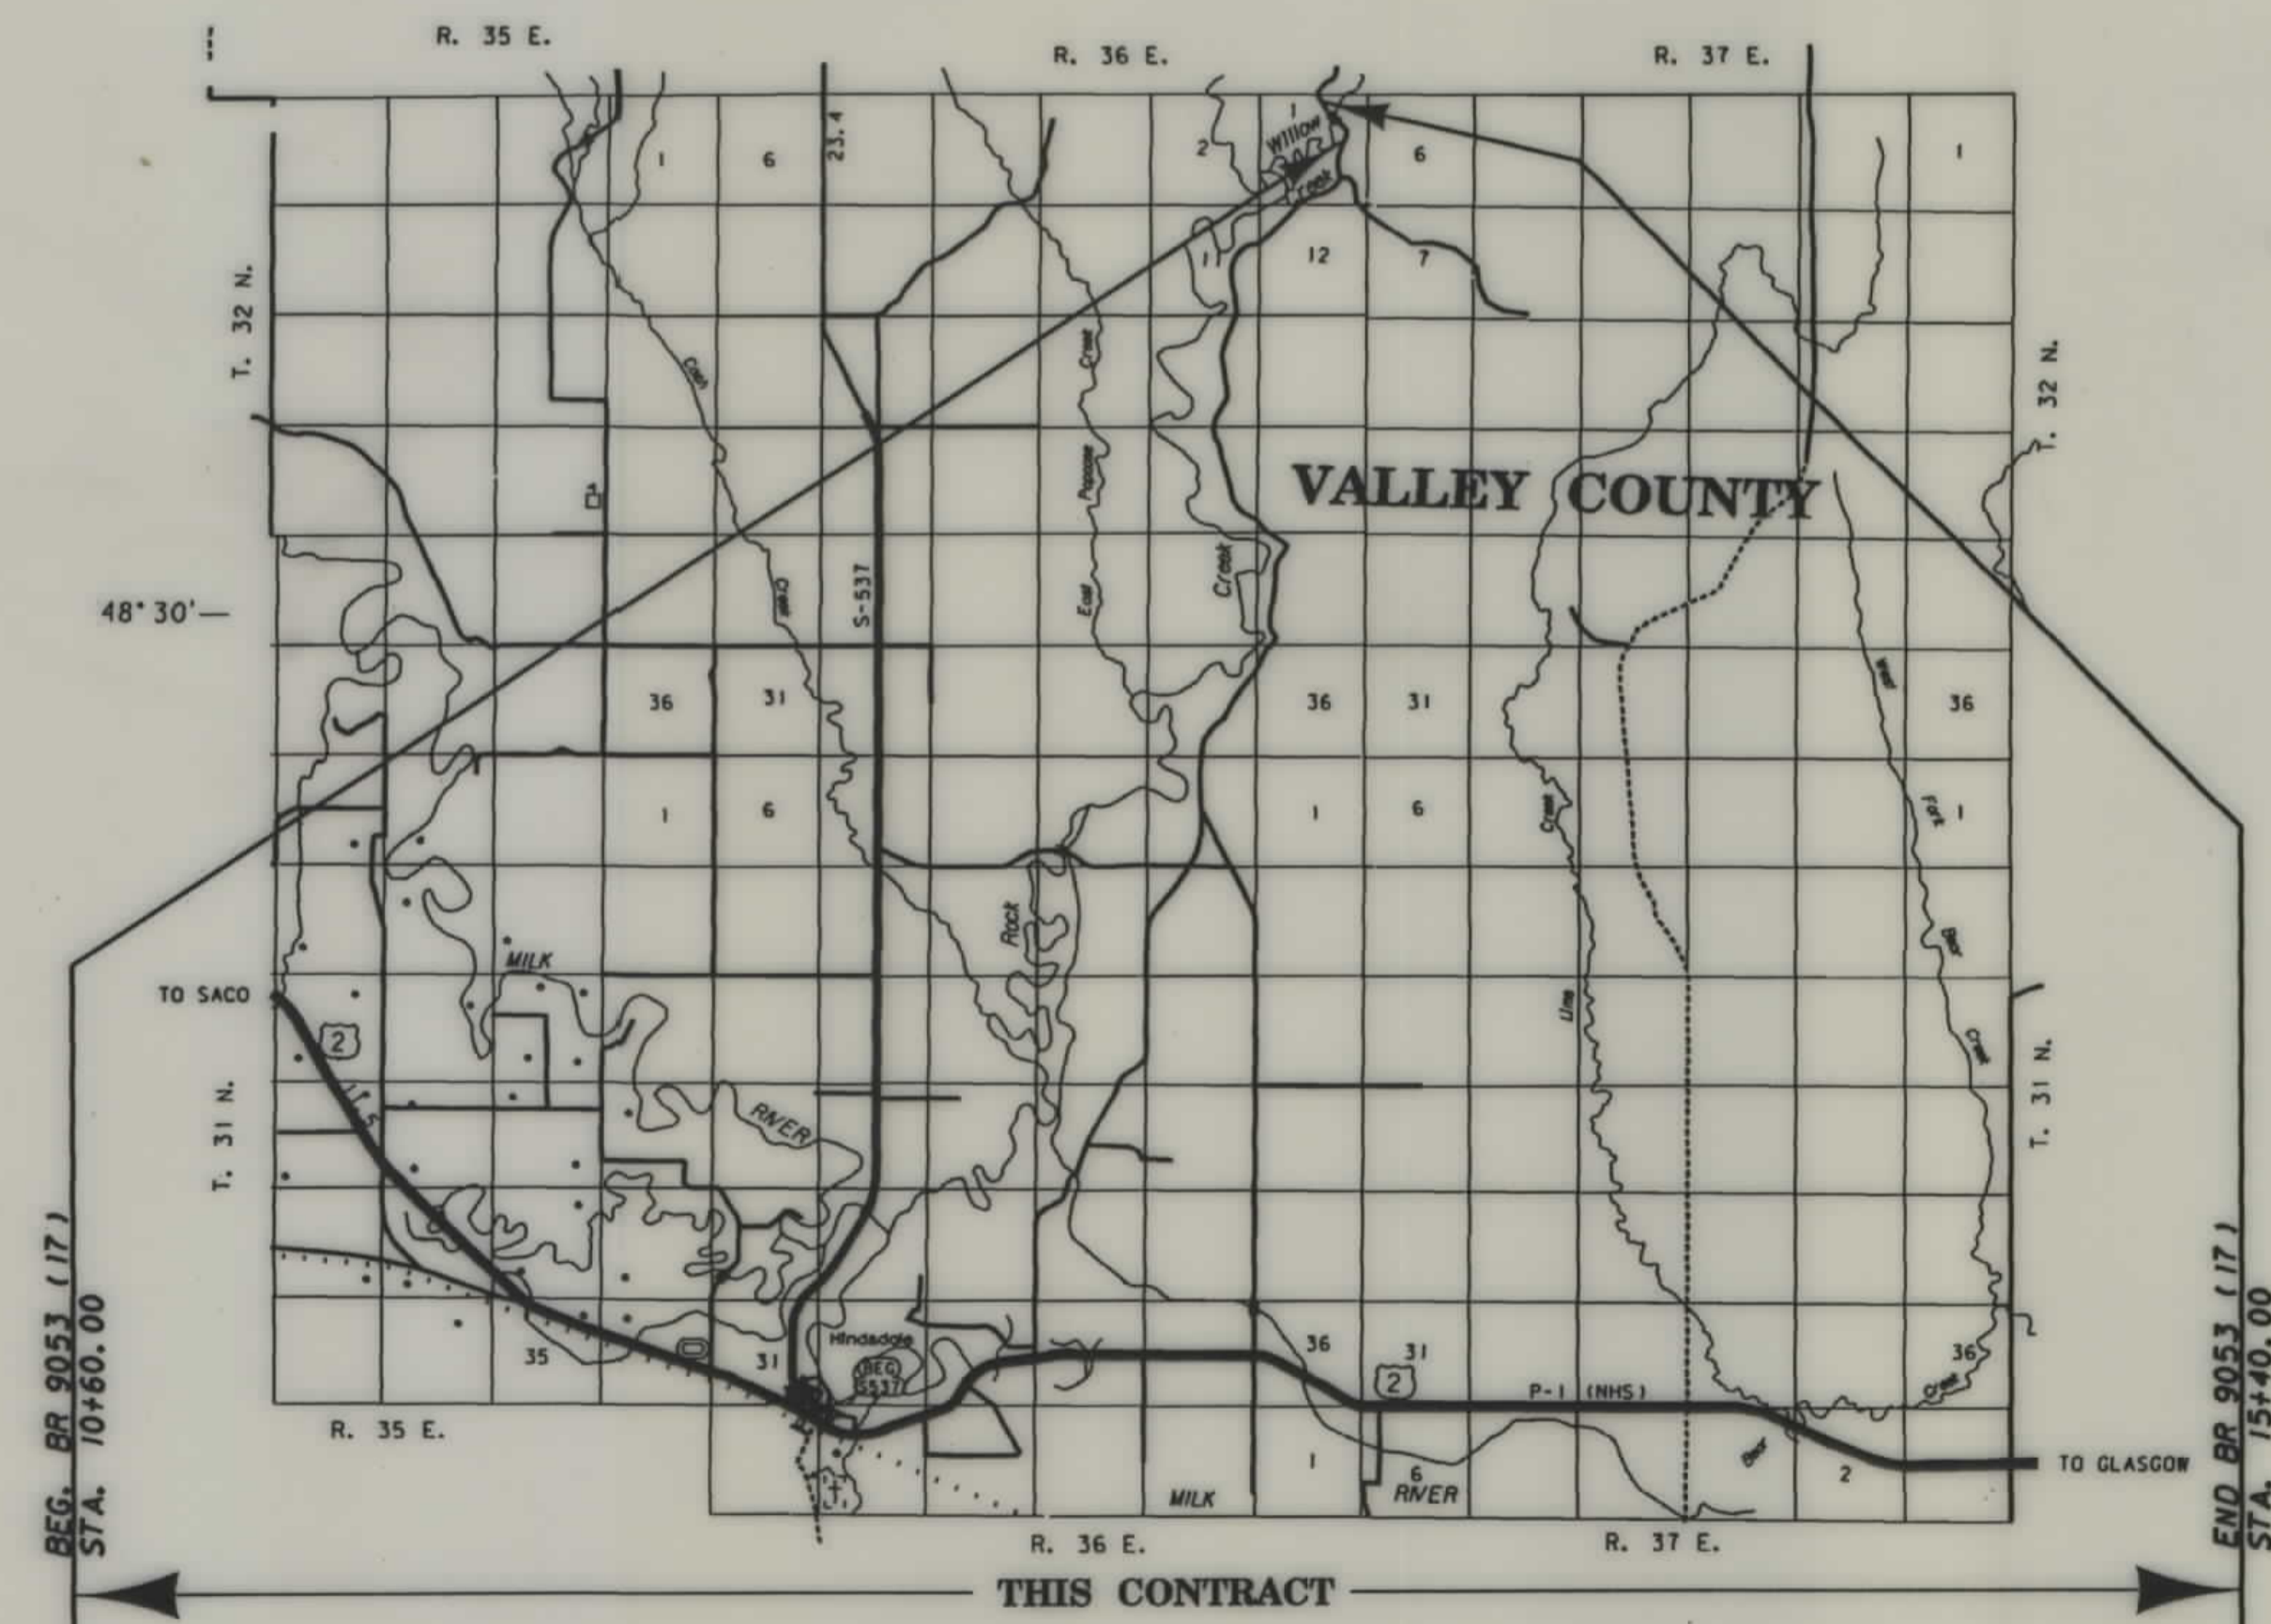

SEE SHEET NO. 2 FOR OWNERSHIP NAMES, ADDRESSES, AREAS, ETC.

ASSOCIATED PROJECT ID.
BR 9053(17) CONST.

RELATED PROJECTS

FHWA/ODT APPROVAL 12-15-98
MAP REVISED 2-18-99

NOTES: 1. ALL MEASUREMENTS ARE METRIC EXCEPT AS NOTED

MONTANA
CADD
3
2
1

PARCEL	NAME	ADDRESS	OWNERSHIP														SHEET NO.		
			TOTAL AREA		GROSS R/W AREA		EX. EASE. AREA		NET AREA		REMAINDER				CONST. PMT. AREA			EASE. AREA	
			METRIC	ENGLISH	METRIC	ENGLISH	METRIC	ENGLISH	METRIC	ENGLISH	LEFT		RIGHT		METRIC	ENGLISH		METRIC	ENGLISH
1	HELEN E. CRAIG	27 MEADOW COURT, GLASGOW, MT. 59230	64.750+ ha	160+ AC	0.297 ha	0.73 AC	0.215 ha	0.53 AC	0.082 ha	0.20 AC					0.015 ha	0.04 AC			
2	DARREL BERGTOLL AND RHONDA BERGTOLL	BOX 587, SACO, MT. 59261	64.750+ ha	160+ AC	1.130 ha	2.79 AC	0.432 ha	1.07 AC	0.698 ha	1.72 AC					0.022 ha	0.06 AC			

STATE	RIGHT OF WAY ID.	SHEET NO.	TOTAL SHEETS
MONTANA	BR 9053(17)	2	2
PROJECT NUMBER 2474-017			
WILLOW CREEK - N. OF HINSDALE			


MONTANA DEPARTMENT OF TRANSPORTATION

RDROW

MONTANA CADD

3
2
1

* TO BE ACQUIRED AS EASEMENT IN THE NAME OF VALLEY COUNTY

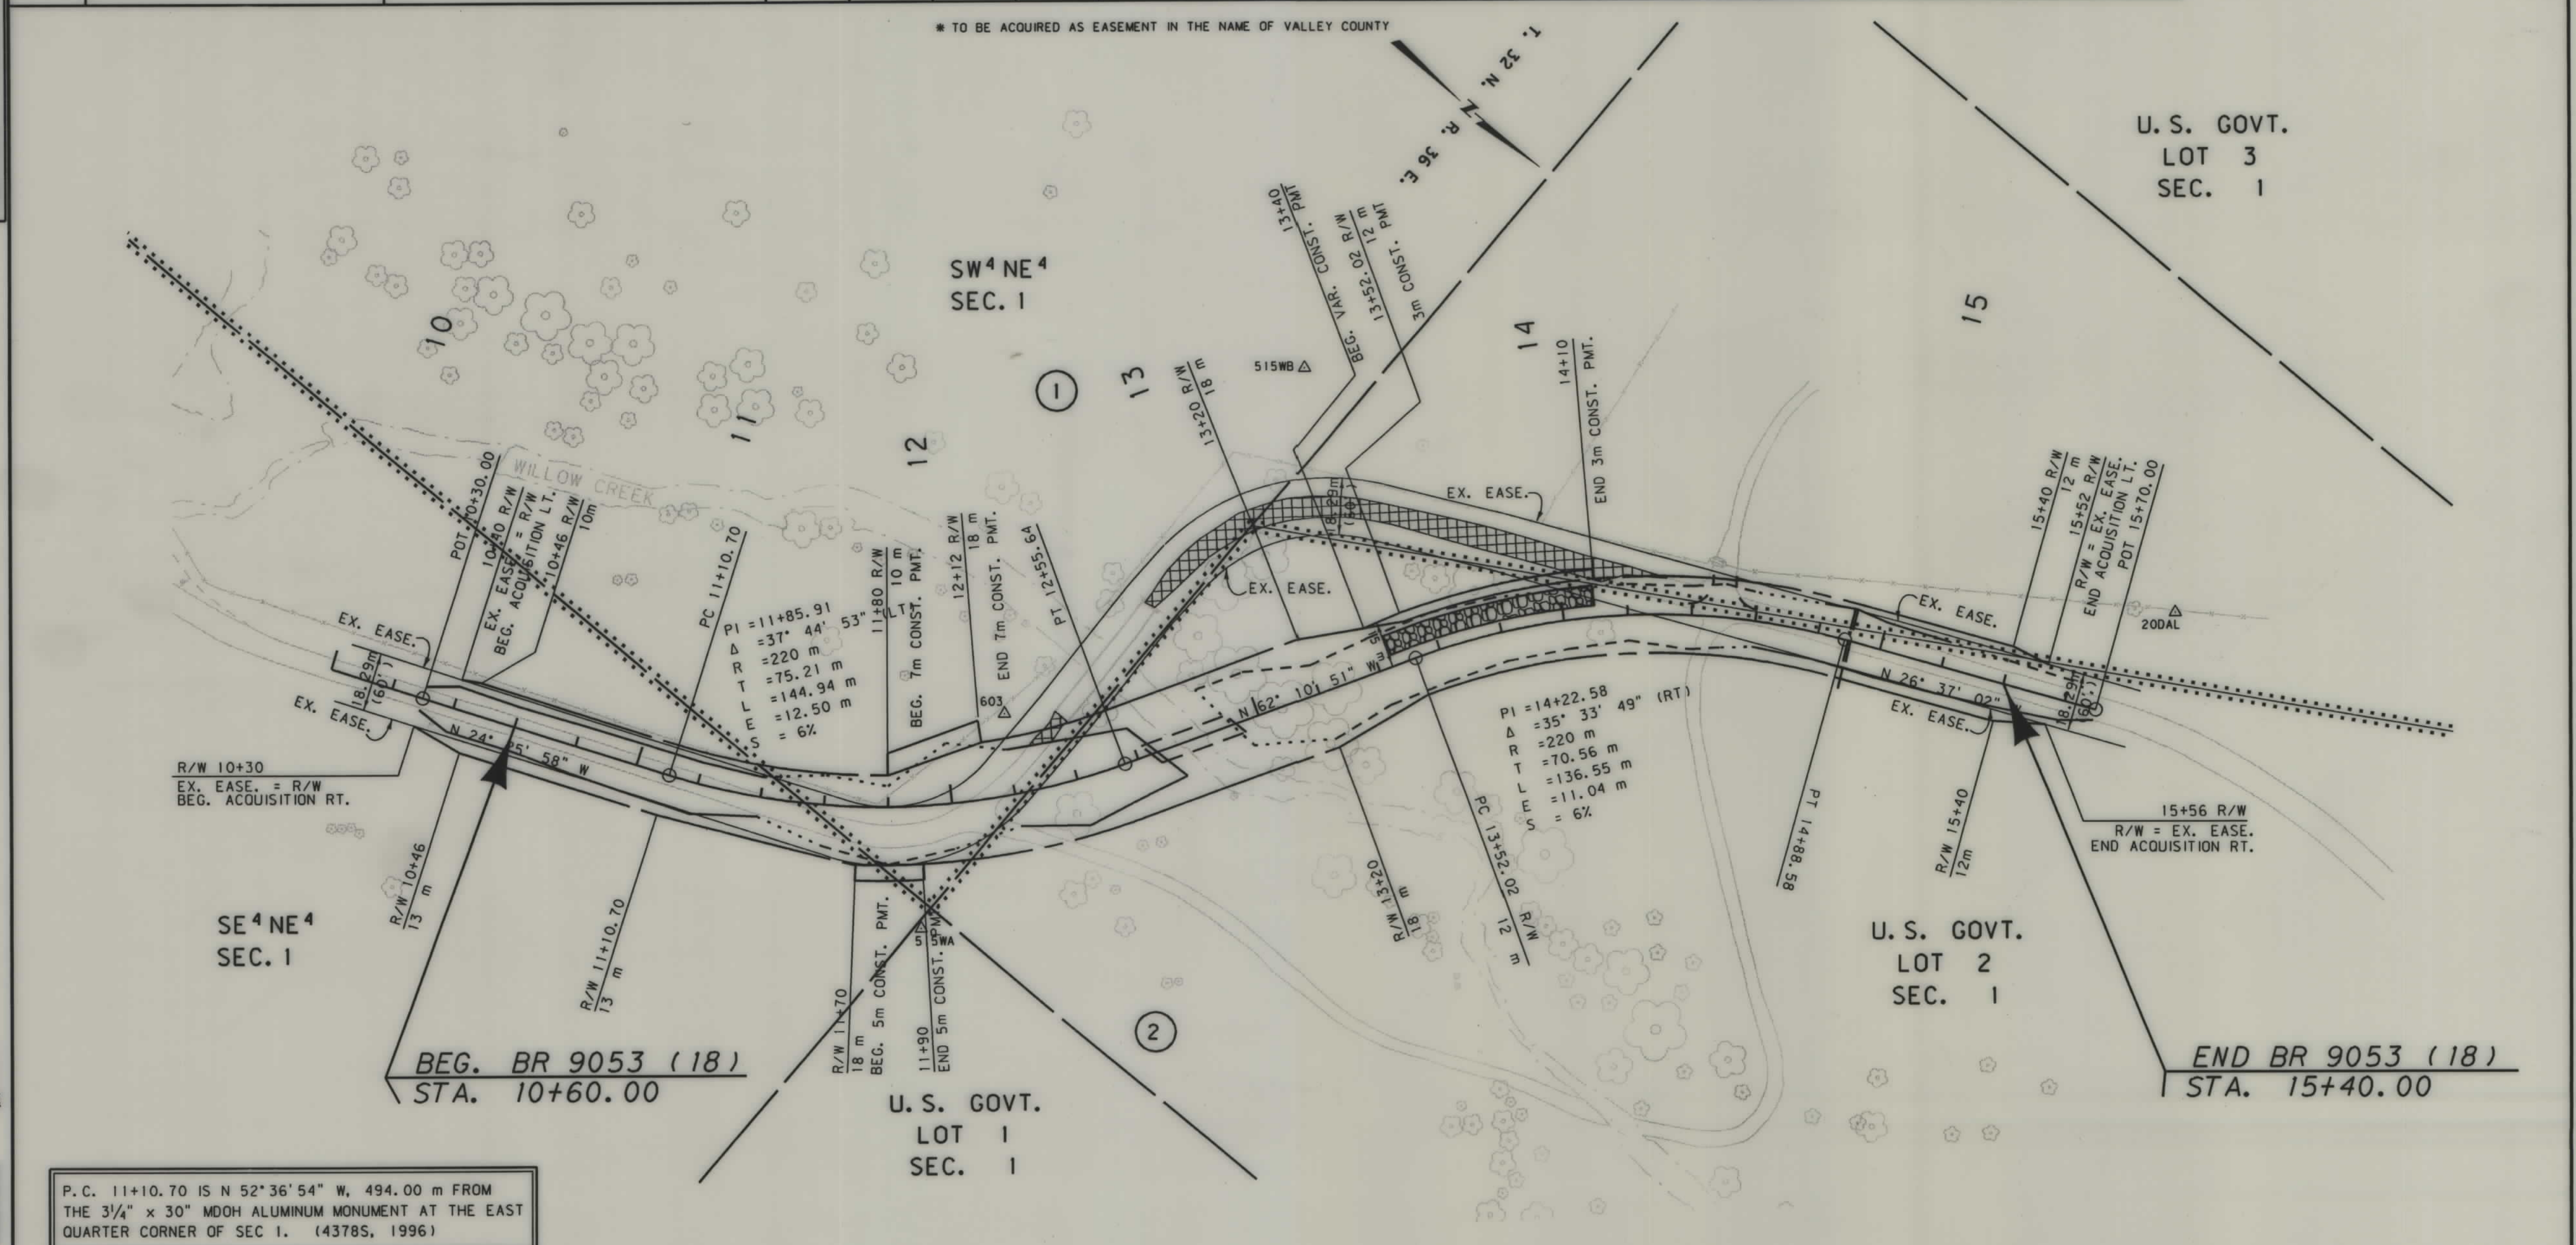

P.C. 11+10.70 IS N 52° 36' 54" W, 494.00 m FROM THE 3/4" x 30" MDOH ALUMINUM MONUMENT AT THE EAST QUARTER CORNER OF SEC. 1. (4378S, 1996)

BEARING SOURCE
NAD 83-1992

GRID STATE PLANE COORDINATES

THIS IS A STATE PLANE COORDINATE PROJECT. ALL DIMENSIONS, DISTANCES AND AREAS ON THIS PROJECT ARE GRID, EXCEPT FOR THE EXISTING R/W WIDTH, WHICH IS RECORD. THE COMBINATION SCALE FACTOR IS 0.99965794.

- NOTES: 1. ALL MEASUREMENTS ARE METRIC EXCEPT AS NOTED
2. THE PROPOSED R/W LINE WHERE A SPIRAL CURVE TRANSITION IS USED IS A CHORD RATHER THAN A CONCENTRIC CURVE.

BACKSLOPE LIMITS INCLUDE ROUNDING	TOP OF CUT
CONSTRUCTION LIMITS:	CUT SECTION
	TOE OF FILL
	DITCH BOTTOM
FHWA/DOT APPROVAL 12-15-98	
MAP REVISED 2-18-99 3-30-99 5-7-99	

MONTANA DEPARTMENT OF TRANSPORTATION
RIGHT OF WAY PLAN
VALLEY COUNTY
SCALE 1:1000