


PLANS
NOT
TO
SCALE

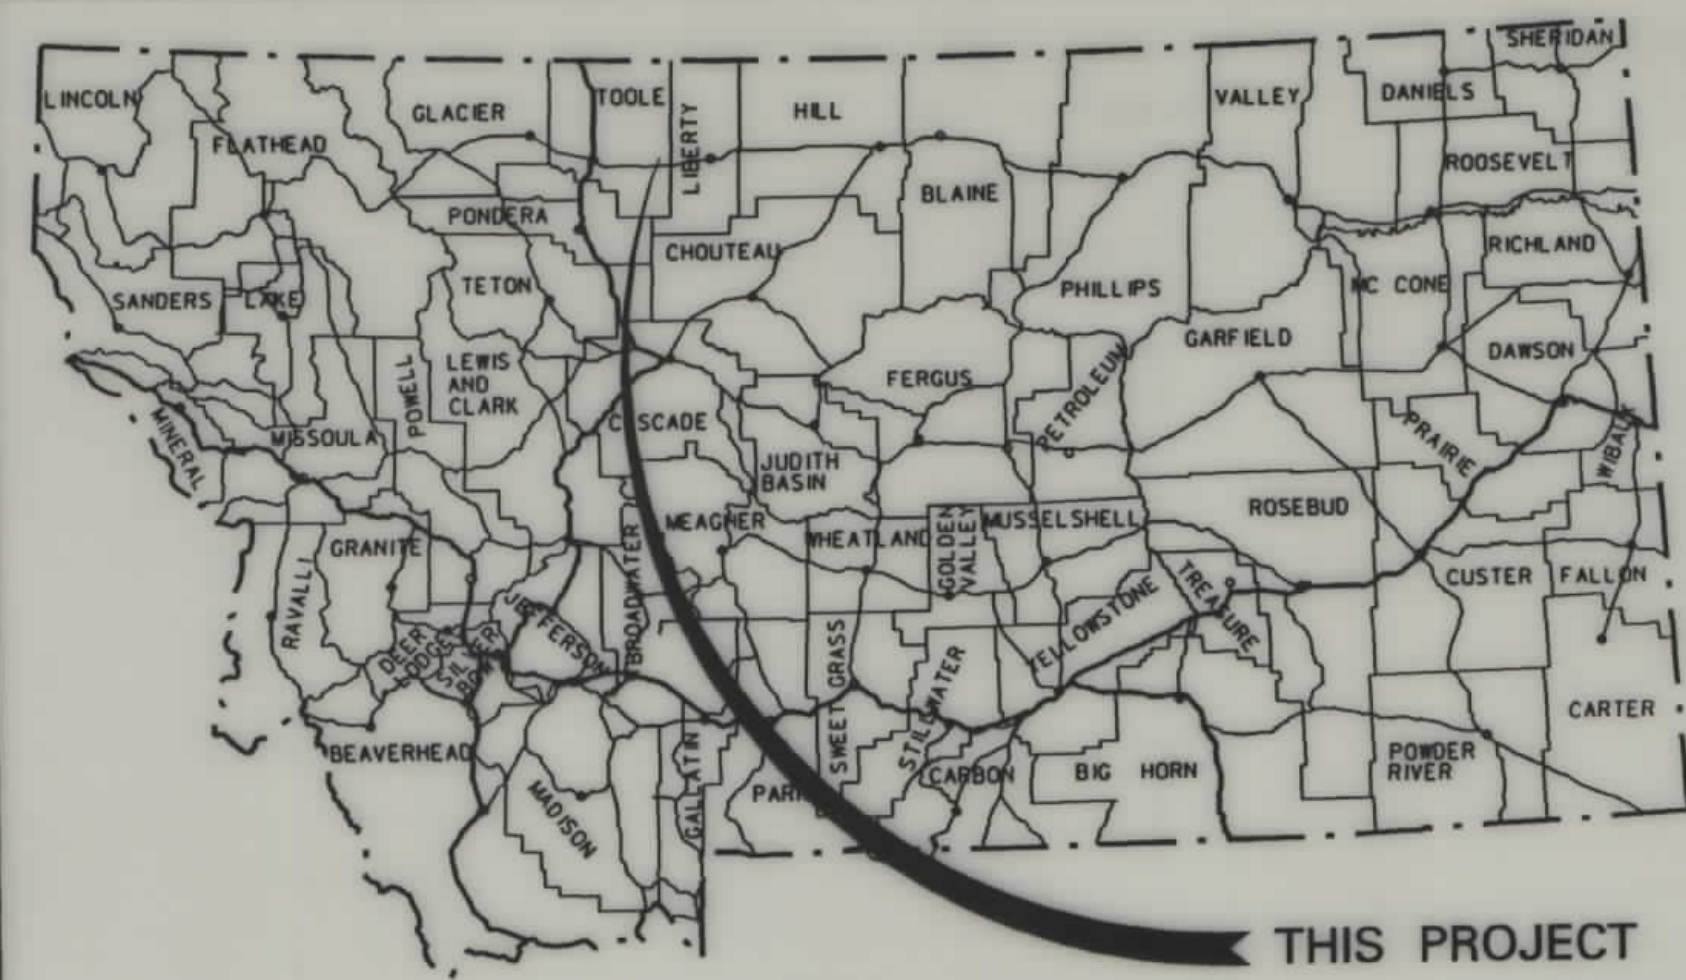

MONTANA DEPARTMENT OF TRANSPORTATION

STATE	RIGHT OF WAY ID.	SHEET NO.	TOTAL SHEETS
MONTANA	STPS 343-1(5)33	1	28
PROJECT NUMBER 2585-005			
GALATA - N & S			

RIGHT OF WAY PLAN OF FEDERAL AID PROJECT STPS 343-1(5)33 GALATA - N & S TOOLE COUNTY

16.6 Kilometers

RDROW

MONTANA
CADD

3
2
1

CONVENTIONAL SIGNS


- PROPOSED RIGHT OF WAY LINE
- EXISTING RIGHT OF WAY LINE
- RAILROAD RIGHT OF WAY LINE
- CENTERLINE (C) OR PROJECTED LINE
- STK'D CENTERLINE
- SECTION LINE
- OWNERSHIP BOUNDARY
- FULL ACCESS CONTROL
- LIMITED ACCESS CONTROL
- EXISTING ACCESS CONTROL
- PRESENT TRAVELED WAY (P.T.W.)
- FENCE LINE
- EXISTING GUARDRAIL
- PROPOSED GUARDRAIL
- GATE IN FENCE
- CATTLE GUARD: EXIST. - PROPOSED
- SECTION CORNER
- 1/4 SECTION CORNER
- CLOSING CORNER
- MEANDER CORNER
- CENTER OF SECTION
- RIGHT OF WAY MONUMENT
- PROPERTY CORNER PIN
- POWER POLE IN PLACE
- TELEPHONE POLE IN PLACE
- TELEGRAPH POLE IN PLACE
- LIGHT POLE
- PROPOSED CULVERT
- EXISTING CULVERT
- OUTLET DITCH
- INLET DITCH
- EXISTING DITCH
- CHANNEL CHANGES
- DITCH BLOCK
- RIPRAP
- BRIDGES
- RAILROADS
- PARCEL NUMBERS
- APPROACH: EXIST.- PROPOSED



ASSOCIATED PROJECT ID.

RELATED PROJECTS
S 188(1)

FHWAMDT APPROVAL 5-18-99
MAP REVISED

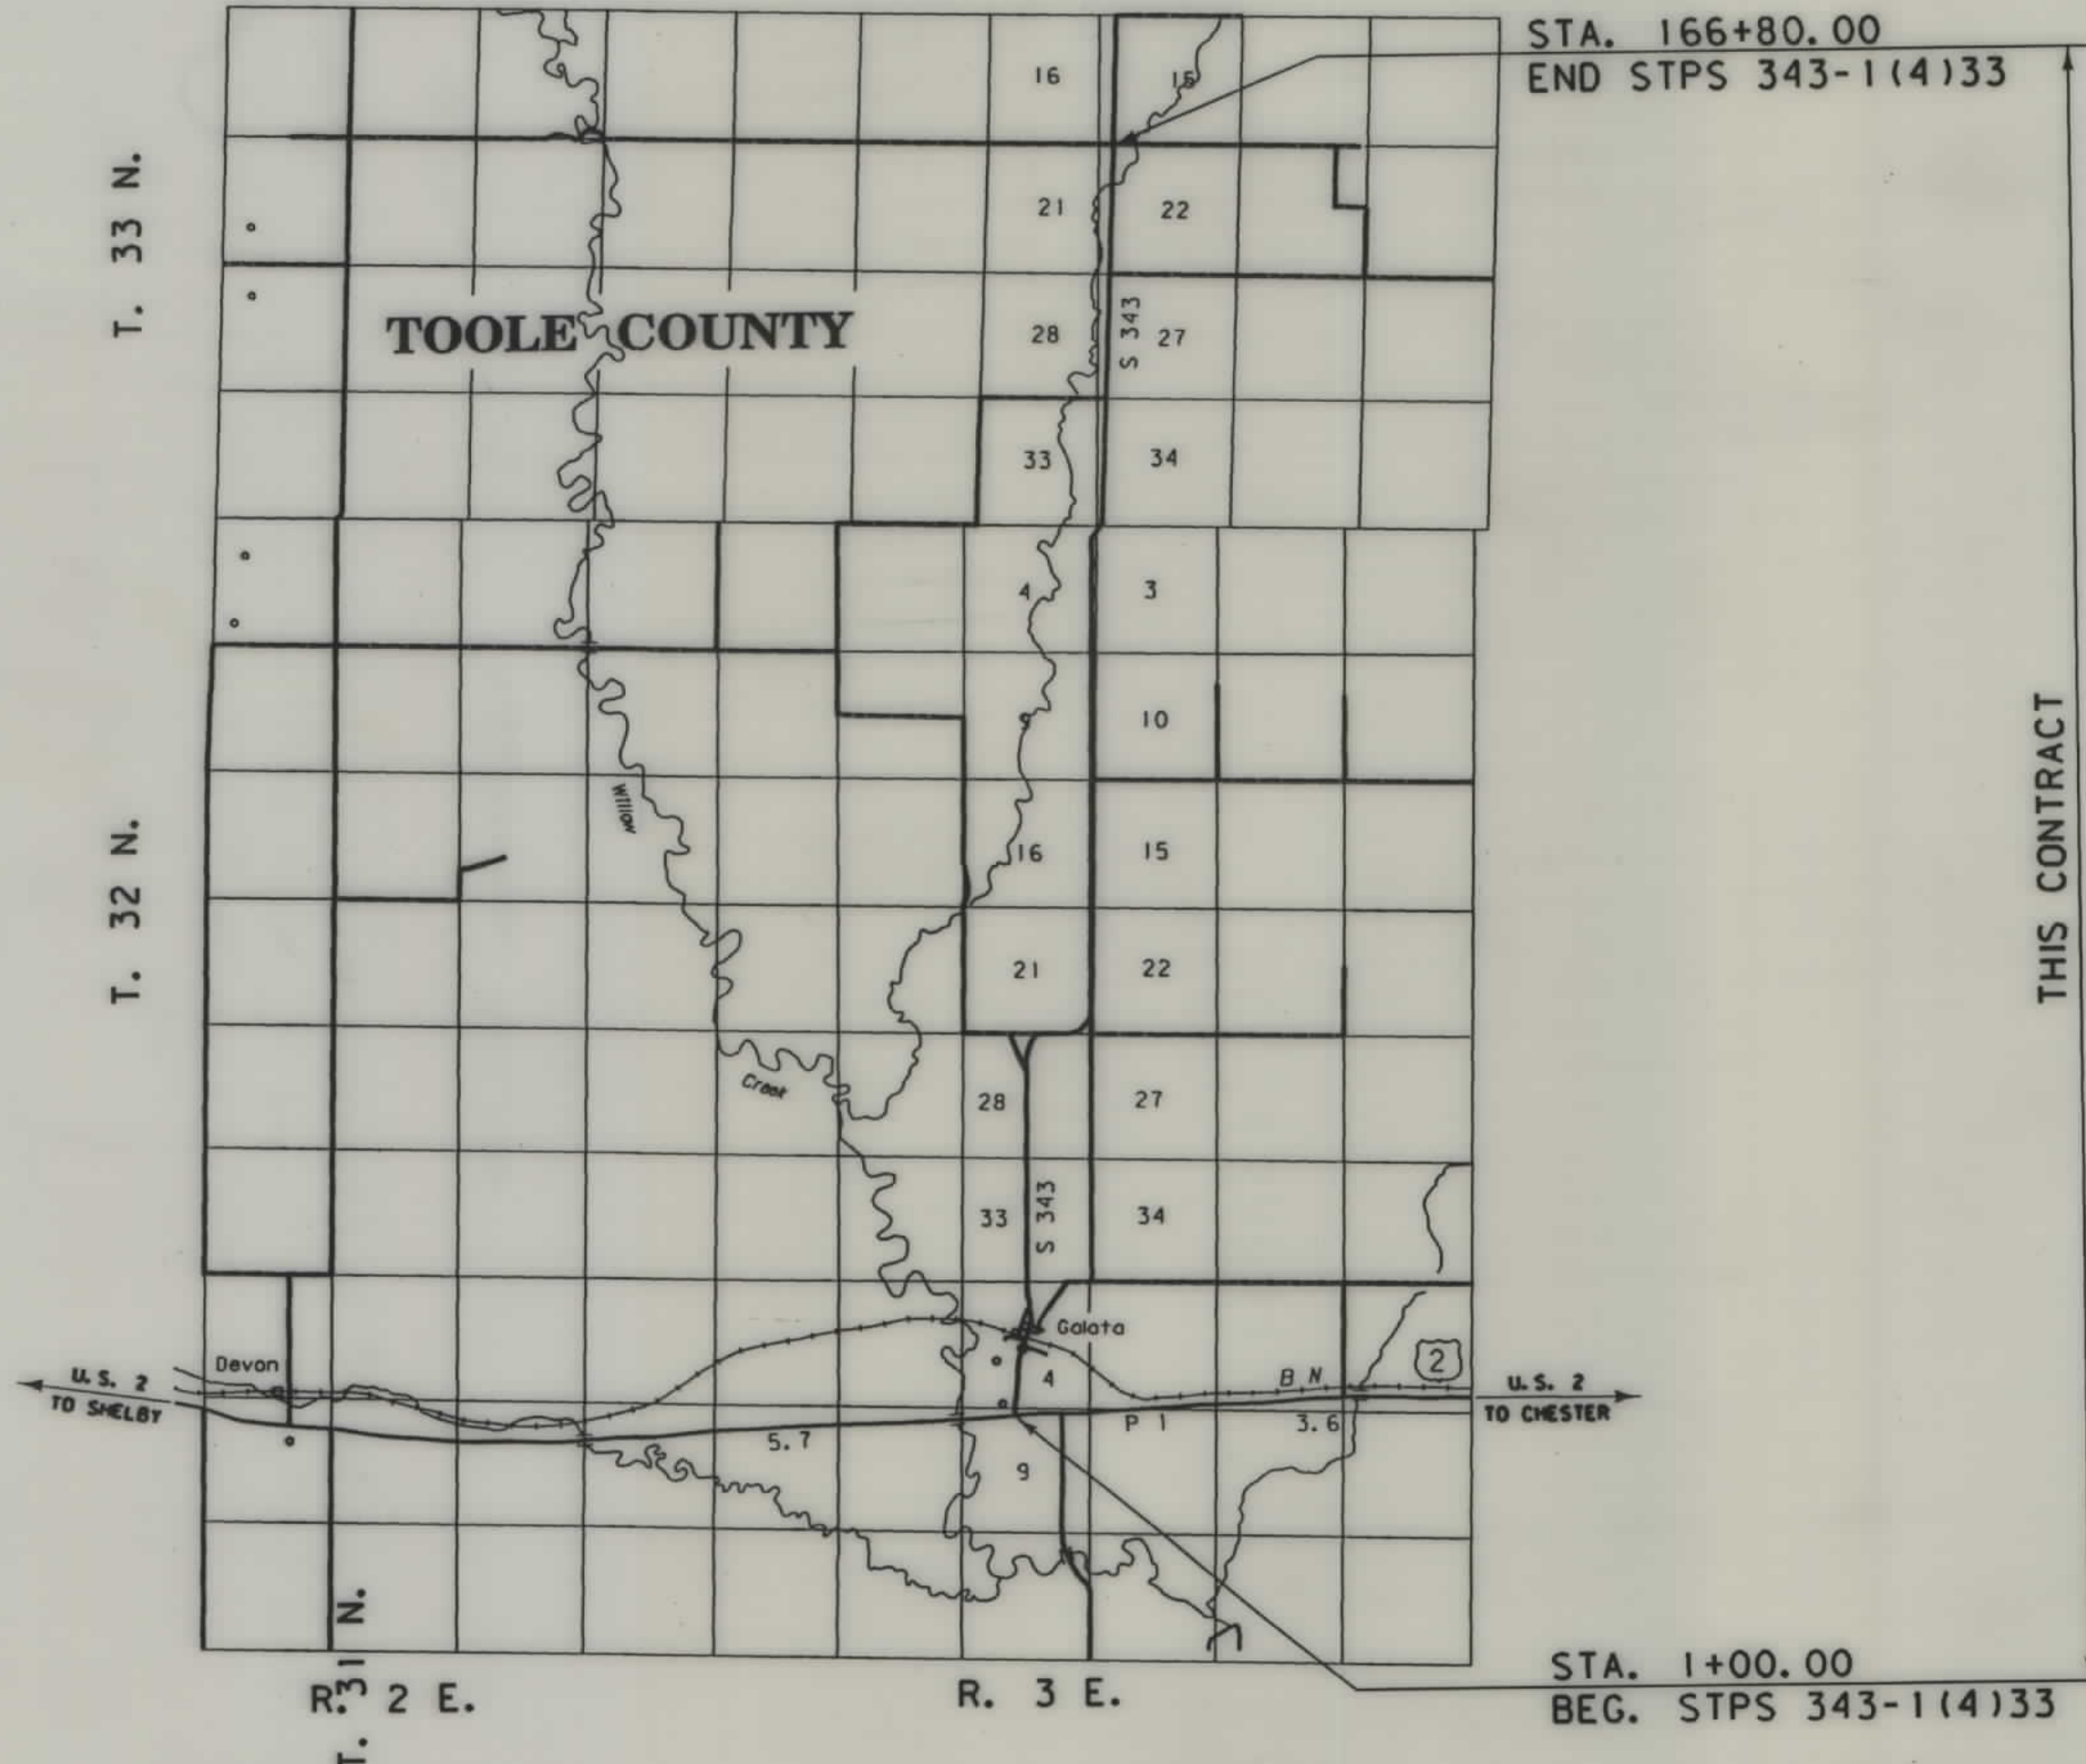

SEE SHEET NO. 2-4 FOR OWNERSHIP NAMES, ADDRESSES, AREAS, ETC.

NOTES: 1. ALL MEASUREMENTS ARE METRIC EXCEPT AS NOTED


OWNERSHIP																			STATE		RIGHT OF WAY ID.		SHEET NO.		TOTAL SHEETS	
PARCEL	NAME	ADDRESS	TOTAL	AREA	GROSS R/W AREA		EX. EASE. AREA		NET AREA		REMAINDER				CONST. PMT. AREA		EASE. AREA		SHEET NO.							
			METRIC	ENGLISH	METRIC	ENGLISH	METRIC	ENGLISH	METRIC	ENGLISH	LEFT		RIGHT		METRIC	ENGLISH	METRIC	ENGLISH								
1	GRANT FLAGE & ALVINA M. FLAGE	P.O. BOX 31, DEVON, MONTANA 59474			0.343 ha	0.85 AC			0.343 ha	0.85 AC					0.014 ha	0.03 AC			5 & 6							
2	GERALD MAX SMITH & SUSAN L. SMITH	GALATA, MONTANA 59444	0.405 ha	1.00 AC	0.030 ha	0.07 AC			0.030 ha	0.07 AC	0.375 ha	0.93 AC							5							
3	GALATA STATION, INC., A MT. CORP.	GALATA, MONTANA 59444	0.255 ha	0.63 AC	0.008 ha	0.02 AC			0.008 ha	0.02 AC			0.247 ha	0.61 AC					5							
	NPIFRASER'S CONOCO SERVICE	P.O. BOX 770, IVERNESS, MONTANA 59530																								
																			5 & 6							
4	GRANT FLAGE & ALVINA M. FLAGE	P.O. BOX 31, DEVON, MONTANA 59474			0.380 ha	0.94 AC			0.380 ha	0.94 AC																
1 & 4	COMBINATION PARCEL				0.723 ha	1.79 AC			0.723 ha	1.79 AC					0.014 ha	0.03 AC			5 & 6							
5	ALVINA M. FLAGE, et al.	P.O. BOX 31, GALATA, MONTANA 59444																	6							
6	ALVINA M. FLAGE, et al.	P.O. BOX 31, GALATA, MONTANA 59444																	6							
																			6							
7	ALVINA M. FLAGE, et al.	P.O. BOX 31, GALATA, MONTANA 59444																	6							
8	ALVINA M. FLAGE, et al.	P.O. BOX 31, GALATA, MONTANA 59444																	6							
																			6							
5, 6, 7&8	COMBINATION PARCEL																		6							
9	BURLINGTON NORTHERN - SANTA FE														0.079 ha	0.20 AC			6							
																			6							
10	QUINTEN LARSEN	P.O. BOX 96, GALATA, MONTANA 59444																	6							
																			6							
11	JULIA LARSEN	P.O. BOX 96, GALATA, MONTANA 59444																	6							
12	NORTHERN TELEPHONE COOPERATIVE, INC.	P.O. BOX 208, SUNBURST, MONTANA 59482	1496 m²	16103 SF											270 m²	2906 SF			6							
	A MONTANA NONPROFIT CORPORATION																									
13	MELVIN MATTESON, et al., TRUSTEES	GALATA, MONTANA 59444	72 m²	780 SF											44 m²	474SF			6							
																			6							
14	GALATA STATION, INC., A MT. CORP.	GALATA, MONTANA 59444	962 m²	10350 SF											94 m²	1012 SF			6							
	NPIFRASER'S CONOCO SERVICE	P.O. BOX 770, IVERNESS, MONTANA 59530																								
3 & 14	COMBINATION PARCEL		0.351 ha	0.87 AC	0.008 ha	0.02 AC			0.008 ha	0.02 AC					94 m²	1012 SF			5 & 6							
																			6							
15	GRANT A. FLAGE & FRANCES B. SMITH	P.O. BOX 31, GALATA, MONTANA 59444																	6							
16	SHARON A. LERUM	P.O. BOX 56, GALATA, MONTANA 59444																	6							
17	GRANT A. FLAGE & FRANCES B. SMITH	P.O. BOX 31, GALATA, MONTANA 59474																	6							
																			6							
18	BERNARD L. & ELDORA M. ROSLING	237 LAKESIDE DRIVE, LAKESIDE, MONTANA 59922																	6							
19	MALVIN MATTESON, et al., TRUSTEES	GALATA, MONTANA 59444																	6							
																			6							
20	MALVIN MATTESON, et al., TRUSTEES	GALATA, MONTANA 59444																	6							
																			6							
19 & 20	COMBINATION PARCEL																		6							
21	ROY EDMISTER & EVA EDMISTER	2743 STRONG OAK, SAN ANTONIO, TEXAS 78247	238 m²	2565 SF											92 m²	990 SF			6							
																			6							
22	EVA M. EDMISTER	2743 STRONG OAK, SAN ANTONIO, TEXAS 78247	209 m²	2255 SF											67 m²	721 SF			6							
																			6							
23	ROY EDMISTER	2743 STRONG OAK, SAN ANTONIO, TEXAS 78247	181 m²	1948 SF											67 m²	721 SF			6							
																			6							
24	EVA EDMISTER	2743 STRONG OAK, SAN ANTONIO, TEXAS 78247	152 m²	1641 SF											31 m²	334 SF			6							

GRID STATE PLANE COORDINATES

THIS IS A STATE PLANE COORDINATE PROJECT. ALL DIMENSIONS, DISTANCES AND AREAS ON THIS PROJECT ARE GRID, EXCEPT FOR THE EXISTING R/W WIDTH, WHICH IS RECORD. THE COMBINATION SCALE FACTOR FROM CONTROL POINT 0A (STA. -0+27.961) TO CONTROL POINT 8B (APPROXIMATE STA. 86+73.7) IS 0.99958355. THE COMBINATION SCALE FACTOR FROM CONTROL POINT 8B TO CONTROL POINT 16C (500 m NORTH OF NORTH END OF PROJECT) IS 0.99961318.

NOTES: 1. ALL MEASUREMENTS ARE METRIC EXCEPT AS NOTED

2. THE PROPOSED R/W LINE WHERE A SPIRAL CURVE TRANSITION IS USED IS A CHORD RATHER THAN A CONCENTRIC CURVE.

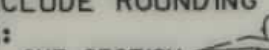BACKSLOPE LIMITS INCLUDE ROUNDING
CONSTRUCTION LIMITS: 

FWHA/DOT APPROVAL 5-18-99

MAP REVISED 10-21-99 1-26-00

MONTANA
DEPARTMENT OF TRANSPORTATION

RIGHT OF WAY PLAN
TOOLE COUNTY

SCALE 1:1000

A horizontal scale bar with a black background and white rectangular segments. It is marked with '0' at the left end, '50M' in the middle, and '100M' at the right end.

. ROW



BROW

\$TIME\$
\$DATE\$
\$USER\$

MONTANA
CADD

3
1

\$FILE\$
\$BREV\$

OWNERSHIP																			
PARCEL	NAME	ADDRESS	TOTAL	AREA	GROSS R/W AREA		EX. EASE. AREA		NET AREA		REMAINDER				CONST. PMT. AREA		EASE. AREA		SHEET NO.
			METRIC	ENGLISH	METRIC	ENGLISH	METRIC	ENGLISH	METRIC	ENGLISH	LEFT		RIGHT		METRIC	ENGLISH	METRIC	ENGLISH	
											METRIC	ENGLISH	METRIC	ENGLISH					
25	GRANT A. FLAGE & FRANCES B. SMITH	P.O. BOX 31, GALATA, MONTANA 59444	220 m²	2365 SF											134 m²	1442 SF			6
26	GRANT A. FLAGE & FRANCES B. SMITH	P.O. BOX 31, GALATA, MONTANA 59444	1820 m²	19595 SF											154 m²	1658 SF			6
27	GRANT A. FLAGE	P.O. BOX 31, GALATA, MONTANA 59444		FOR OWNER	NOTIFICATION ONLY														6 & 7
28	GRANT A. FLAGE	P.O. BOX 31, GALATA, MONTANA 59444		FOR OWNER	NOTIFICATION ONLY														6 & 7
29	BILL McCARTER	45 N. DEVON, SHELBY, MONTANA 59474		FOR OWNER	NOTIFICATION ONLY														7
30	GRANT A. FLAGE	P.O. BOX 31, GALATA, MONTANA 59444		FOR OWNER	NOTIFICATION ONLY														7
31	GRANT A. FLAGE & FRANCES B. SMITH	P.O. BOX 31, GALATA, MONTANA 59444		FOR OWNER	NOTIFICATION ONLY														7
32	GRANT A. FLAGE & FRANCES B. SMITH	P.O. BOX 31, GALATA, MONTANA 59444		FOR OWNER	NOTIFICATION ONLY														7
33	GRANT A. FLAGE	P.O. BOX 31, GALATA, MONTANA 59444	2132 m²	22950 SF											90 m²	969 SF			7
34	GRANT A. FLAGE	P.O. BOX 31, GALATA, MONTANA 59444	2453 m²	26400 SF											318 m²	3423 SF			7
35	SCHOOL DISTRICT # 1	GALATA, MONTANA 59444		FOR OWNER	NOTIFICATION ONLY														7
36	GRANT A. FLAGE	P.O. BOX 31, GALATA, MONTANA 59444		FOR OWNER	NOTIFICATION ONLY														7
37	GRANT A. FLAGE	P.O. BOX 31, GALATA, MONTANA 59444		FOR OWNER	NOTIFICATION ONLY														7
27, 28, 30, 33, 34, 36, 37, 39, 40	COMBINATION PARCEL				0.535 ha	1.32 AC			0.535 ha	1.32 AC					408 m²	4392 SF			6 & 7
38	CHARLES F. BROWN	GALATA, MONTANA 59444		FOR OWNER	NOTIFICATION ONLY														6
39	GRANT A. FLAGE	P.O. BOX 31, GALATA, MONTANA 59444			0.535 ha	1.32 AC			0.535 ha	1.32 AC									7
40	GRANT A. FLAGE	P.O. BOX 31, GALATA, MONTANA 59444		FOR OWNER	NOTIFICATION ONLY														7
41	JENNIE DYRDAHL, et al	203 E. GRANITE, SHELBY, MONTANA 59474			0.258 ha	0.64 AC			0.258 ha	0.64 AC									7 & 8
42	GRANT FLAGE & FRANCES B. SMITH	P.O. BOX 31, GALATA, MONTANA 59444			0.733 ha	1.81 AC			0.733 ha	1.81 AC									7 & 8
43	FRANCES B. SMITH	P.O. BOX 31, GALATA, MONTANA 59444	31.521 ha	77.89 AC	0.191 ha	0.47 AC			0.191 ha	0.47 AC			31.330 ha	77.42 AC					8
44	RICHARD OSTREM	P.O. BOX 42, GALATA, MONTANA 59444	297.417 ha	734.93 AC	1.136 ha	2.81 AC			1.136 ha	2.81 AC	296.281 ha	732.12 AC					① 0.144 ha	① 0.36 AC	8-11
45	GRANT A. FLAGE & FRANCES B. SMITH	P.O. BOX 31, GALATA, MONTANA 59444	30.813 ha	76.14 AC	0.382 ha	0.94 AC			0.382 ha	0.94 AC	30.431 ha	75.20 AC							8 & 9
15, 17, 25, 26, 31, 32, 42, 45	COMBINATION PARCEL				1.115 ha	2.75 AC			1.115 ha	2.75 AC					288 m²	3100 SF			6-9
46	HELEN F. AKLESTAD SCHRECK	248 MISSION VIEW DR., LAKESIDE, MONTANA 59922	63.188 ha	156.14 AC	0.380 ha	0.94 AC			0.380 ha	0.94 AC			62.808 ha	155.20 AC					9, 10&11
47	AKLESTAD FARMS, INC., A MONTANA CORPORATION	BOX 55, GALATA, MONTANA 59444			2.831 ha	7.00 AC			2.831 ha	7.00 AC					0.015 ha	0.04 AC	① 0.149 ha	① 0.37 AC	11 & 12
48	AKLESTAD FARMS, INC., A MONTANA CORPORATION	BOX 55, GALATA, MONTANA 59444			0.014 ha	0.03 AC			0.014 ha	0.03 AC					0.058 ha	0.14 AC	① 0.326 ha	① 0.81 AC	11
49	DEBRA STEINBACHER	P.O. BOX 4, GALATA, MONTANA 59444	129.500 ha	320 AC	7.765 ha	19.19 AC	4.418 ha	10.92 AC	3.347 ha	8.27 AC	126.153 ha	311.73 AC					① 0.745 ha	① 1.84 AC	12 & 13
50	HELEN F. AKLESTAD SCHRECK	248 MISSION VIEW DR., LAKESIDE, MONTANA 59922	128.274 ha	316.97 AC	0.376 ha	0.93 AC			0.376 ha	0.93 AC	127.898 ha	316.04 AC							13, 14&15
51	RICHARD OSTREM	P.O. BOX 42, GALATA, MONTANA 59444	63.524 ha	156.97 AC	0.432 ha	1.07 AC			0.432 ha	1.07 AC			63.092 ha	155.90 AC					13, 14&15
44 & 51	COMBINATION PARCEL		360.941 ha	891.90 AC	1.568 ha	3.88 AC			1.568 ha	3.88 AC									8-11, 13-15
52	HELEN F. AKLESTAD SCHRECK	248 MISSION VIEW DR., LAKESIDE, MONTANA 59922	63.390 ha	156.64 AC	0.349 ha	0.86 AC			0.349 ha	0.86 AC			63.041 ha	155.78 AC					15 & 16

GRID STATE PLANE COORDINATES

THIS IS A STATE PLANE COORDINATE PROJECT. ALL DIMENSIONS, DISTANCES AND AREAS ON THIS PROJECT ARE GRID, EXCEPT FOR THE EXISTING R/W WIDTH, WHICH IS RECORD. THE COMBINATION SCALE FACTOR FROM CONTROL POINT 0A (STA. -0+27.961) TO CONTROL POINT 8B (APPROXIMATE STA. 86+73.7) IS 0.99958355. THE COMBINATION SCALE FACTOR FROM CONTROL POINT 8B TO CONTROL POINT 16C (500 m NORTH OF NORTH END OF PROJECT) IS 0.99961318.

- NOTES: 1. ALL MEASUREMENTS ARE METRIC EXCEPT AS NOTED
2. THE PROPOSED R/W LINE WHERE A SPIRAL CURVE TRANSITION IS USED IS A CHORD RATHER THAN A CONCENTRIC CURVE.
3. THE ENGLISH AREAS ARE FOR INFORMATIONAL PURPOSES ONLY.

BACKSLOPE LIMITS INCLUDE ROUNDING	
CONSTRUCTION LIMITS:	
FHWA/DOT APPROVAL 5-18-99	
MAP REVISED 5-18-00 8-16-00 9-29-00	

STATE	RIGHT OF WAY ID.	SHEET NO.	TOTAL SHEETS
MONTANA	STPS 343-1(5)33	3	28
PROJECT NUMBER 2585-005			
GALATA - N & S			

① EASEMENT TO BE ACQUIRED IN THE NAME OF TOOLE COUNTY, MONTANA.


MONTANA
DEPARTMENT OF TRANSPORTATION

RIGHT OF WAY PLAN
TOOLE COUNTY
SCALE 1:1000



RDROW

\$TIME\$
\$DATE\$
\$USER\$

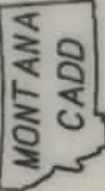

2
1

\$FILE\$
\$BREV\$

OWNERSHIP																			
PARCEL	NAME	ADDRESS	TOTAL	AREA	GROSS R/W AREA		EX. EASE. AREA		NET AREA		REMAINDER				CONST. PMT. AREA		EASE. AREA		SHEET NO.
			METRIC	ENGLISH	METRIC	ENGLISH	METRIC	ENGLISH	METRIC	ENGLISH	LEFT		RIGHT		METRIC	ENGLISH	METRIC	ENGLISH	
											METRIC	ENGLISH	METRIC	ENGLISH					
53	KINYON COULEE FARM, A MONTANA CORPORATION	P.O. BOX 17, GALATA, MONTANA 59444	259 ha	640 AC	3.962 ha	9.79 AC	3.921 ha	9.69 AC	0.041 ha	0.10 AC	255.038 ha	630.21 AC							15, 16&17
54	AKLESTAD FARMS, INC., A MONTANA CORPORATION	P.O. BOX 55, GALATA, MONTANA 59444	193.024 ha	476.97 AC	0.382 ha	0.94 AC	0.004 ha	0.01 AC	0.378 ha	0.93 AC			192.642 ha	476.03 AC					16 & 17
55	HELEN F. AKLESTAD SCHRECK	248 MISSION VIEW DR., LAKESIDE, MONTANA 59922	256.624 ha	634.13 AC	0.774 ha	1.91 AC			0.774 ha	1.91 AC	255.850 ha	632.22 AC			0.013 ha	0.03 AC			17, 18&19
56	HELEN F. AKLESTAD SCHRECK	248 MISSION VIEW DR., LAKESIDE, MONTANA 59922	126.958 ha	313.72 AC	0.767 ha	1.89 AC	0.004 ha	0.01 AC	0.763 ha	1.88 AC			126.191 ha	311.83 AC	0.014 ha	0.03 AC			17, 18&19
46, 50, 52,	55, 56 COMBINATION PARCEL		638.434 ha	1577.60 AC	2.646 ha	6.53 AC	0.004 ha	0.01 AC	2.642 ha	6.52 AC					0.027 ha	0.06 AC			9-11, 13-19
57	LECK LAND & GRAIN COMPANY, A MONTANA CORPORATION, et al.	P.O. BOX 75, GALATA, MONTANA 59444			0.293 ha	0.72 AC			0.293 ha	0.72 AC					0.005 ha	0.01 AC			19 & 20
58	LECK LAND & GRAIN COMPANY, A MONTANA CORPORATION, et al.	P.O. BOX 75, GALATA, MONTANA 59444			0.327 ha	0.81 AC			0.327 ha	0.81 AC					0.006 ha	0.01 AC			19 & 20
59	MARIAS RIVER ELECTRIC COOPERATIVE, INC.	P.O. BOX 729, SHELBY, MONTANA 59474	0.405 ha	1.00 AC	0.030 ha	0.07 AC			0.030 ha	0.07 AC	0.375 ha	0.93 AC			0.002 ha	0.01 AC			19
60	STATE OF MONTANA	HELENA, MONTANA	117.748 ha	290.96 AC	1.423 ha	3.52 AC	1.423 ha	3.52 AC			117.748 ha	290.96 AC			FOR OWNER NOTIFICATION ONLY				20 & 21
61	GRANT A. FLAGE & GERALD M. SMITH	P.O. BOX 31, GALATA, MONTANA 59444	57.000 ha	140.85 AC	0.644 ha	1.59 AC			0.644 ha	1.59 AC			56.356 ha	139.26 AC					20 & 21
62	AKLESTAD FARMS, INC., A MONTANA CORPORATION	P.O. BOX 55, GALATA, MONTANA 59444	256.288 ha	633.30 AC	0.922 ha	2.28 AC	0.004 ha	0.01 AC	0.918 ha	2.27 AC	255.366 ha	631.02 AC							21-24
63	AKLESTAD FARMS, INC., A MONTANA CORPORATION	P.O. BOX 55, GALATA, MONTANA 59444	256.479 ha	633.77 AC	0.741 ha	1.83 AC			0.741 ha	1.83 AC			255.738 ha	631.94 AC					21-24
47, 48, 54,	62, 63 COMBINATION PARCEL				4.890 ha	12.08 AC	0.008 ha	0.02 AC	4.882 ha	12.06 AC									
64	ROLAND WILLIAM KLINE	832 N. MARIAS, SHELBY, MONTANA 59474			0.851 ha	2.10 AC	0.005 ha	0.01 AC	0.846 ha	2.09 AC					0.002 ha	0.01 AC			24, 25&26
65	ROLAND WILLIAM KLINE	832 N. MARIAS, SHELBY, MONTANA 59474			0.669 ha	1.65 AC	0.004 ha	0.01 AC	0.665 ha	1.64 AC					0.020 ha	0.05 AC			24, 25&26
64 & 65	COMBINATION PARCEL				1.520 ha	3.75 AC	0.009 ha	0.02 AC	1.511 ha	3.73 AC					0.022 ha	0.06 AC			24, 25&26
66	JOHN R. HANSON & CAROLE J. HANSON	P.O. BOX 82, GALATA, MONTANA 59444			0.826 ha	2.04 AC			0.826 ha	2.04 AC					0.008 ha	0.02 AC			26, 27&28
67	JOHN R. HANSON & CAROLE J. HANSON	P.O. BOX 82, GALATA, MONTANA 59444			0.623 ha	1.54 AC	0.004 ha	0.01 AC	0.619 ha	1.53 AC									26, 27&28
66 & 67	COMBINATION PARCEL				1.446 ha	3.58 AC	0.004 ha	0.01 AC	1.445 ha	3.57 AC					0.008 ha	0.02 AC			26, 27&28
68	STEVE LECK FARM, INC., A MONTANA CORPORATION	P.O. BOX 95, GALATA, MONTANA 59444	387.751 ha	958.15 AC	0.325 ha	0.80 AC			0.325 ha	0.80 AC			387.43 ha	957.35 AC					28
69	CHARLES F. BROWN	GALATA, MONTANA 59444													0.015 ha	0.04 AC			6
70	GRANT A. & ALVINA M. FLAGE	P.O. BOX 31, GALATA, MONTANA 59444		FOR OWNER NOTIFICATION ONLY															
																			</

STATE	RIGHT OF WAY ID.	SHEET NO.	TOTAL SHEETS
MONTANA	STPS 343-1(5)33	4	28
PROJECT NUMBER 2585-005			
GALATA - N & S			

GRID STATE PLANE COORDINATES

THIS IS A STATE PLANE COORDINATE PROJECT. ALL DIMENSIONS, DISTANCES AND AREAS ON THIS PROJECT ARE GRID, EXCEPT FOR THE EXISTING R/W WIDTH, WHICH IS RECORD. THE COMBINATION SCALE FACTOR FROM CONTROL POINT 0A (STA. -0+27.961) TO CONTROL POINT 8B (APPROXIMATE STA. 86+73.7) IS 0.99958355. THE COMBINATION SCALE FACTOR FROM CONTROL POINT 8B TO CONTROL POINT 16C (500 m NORTH OF NORTH END OF PROJECT) IS 0.99961318.

- NOTES: 1. ALL MEASUREMENTS ARE METRIC EXCEPT AS NOTED
2. THE PROPOSED R/W LINE WHERE A SPIRAL CURVE TRANSITION IS USED IS A CHORD RATHER THAN A CONCENTRIC CURVE.
3. THE ENGLISH AREAS ARE FOR INFORMATIONAL PURPOSES ONLY.

BACKSLOPE LIMITS INCLUDE ROUNDING			
CONSTRUCTION LIMITS: CUT SECTION TOE OF FILL TOP OF CUT DITCH BOTTOM			
FHWA/DOT APPROVAL 5-18-99			
MAP REVISED 2-24-00 3-28-00 6-23-00			

MONTANA
DEPARTMENT OF TRANSPORTATION

RIGHT OF WAY PLAN
TOOLE COUNTY


SCALE 1"=1000'



95.10.90 666.1005521005.2
MONTANA DEPARTMENT OF TRANSPORTATION
RDROW
\$TIME\$ \$DATE\$ \$username\$
MONTANA CADD
3
2
\$FILEABBREV\$

SEE SHEET NO.2 FOR OWNERSHIP NAMES, ADDRESSES, AREAS, ETC.

STATE	RIGHT OF WAY ID.	SHEET	TOTAL
		NO.	SHEETS
MONTANA	STPS 343-1(5)33	5	28
PROJECT NUMBER 2585-005			
GALATA - N & S			

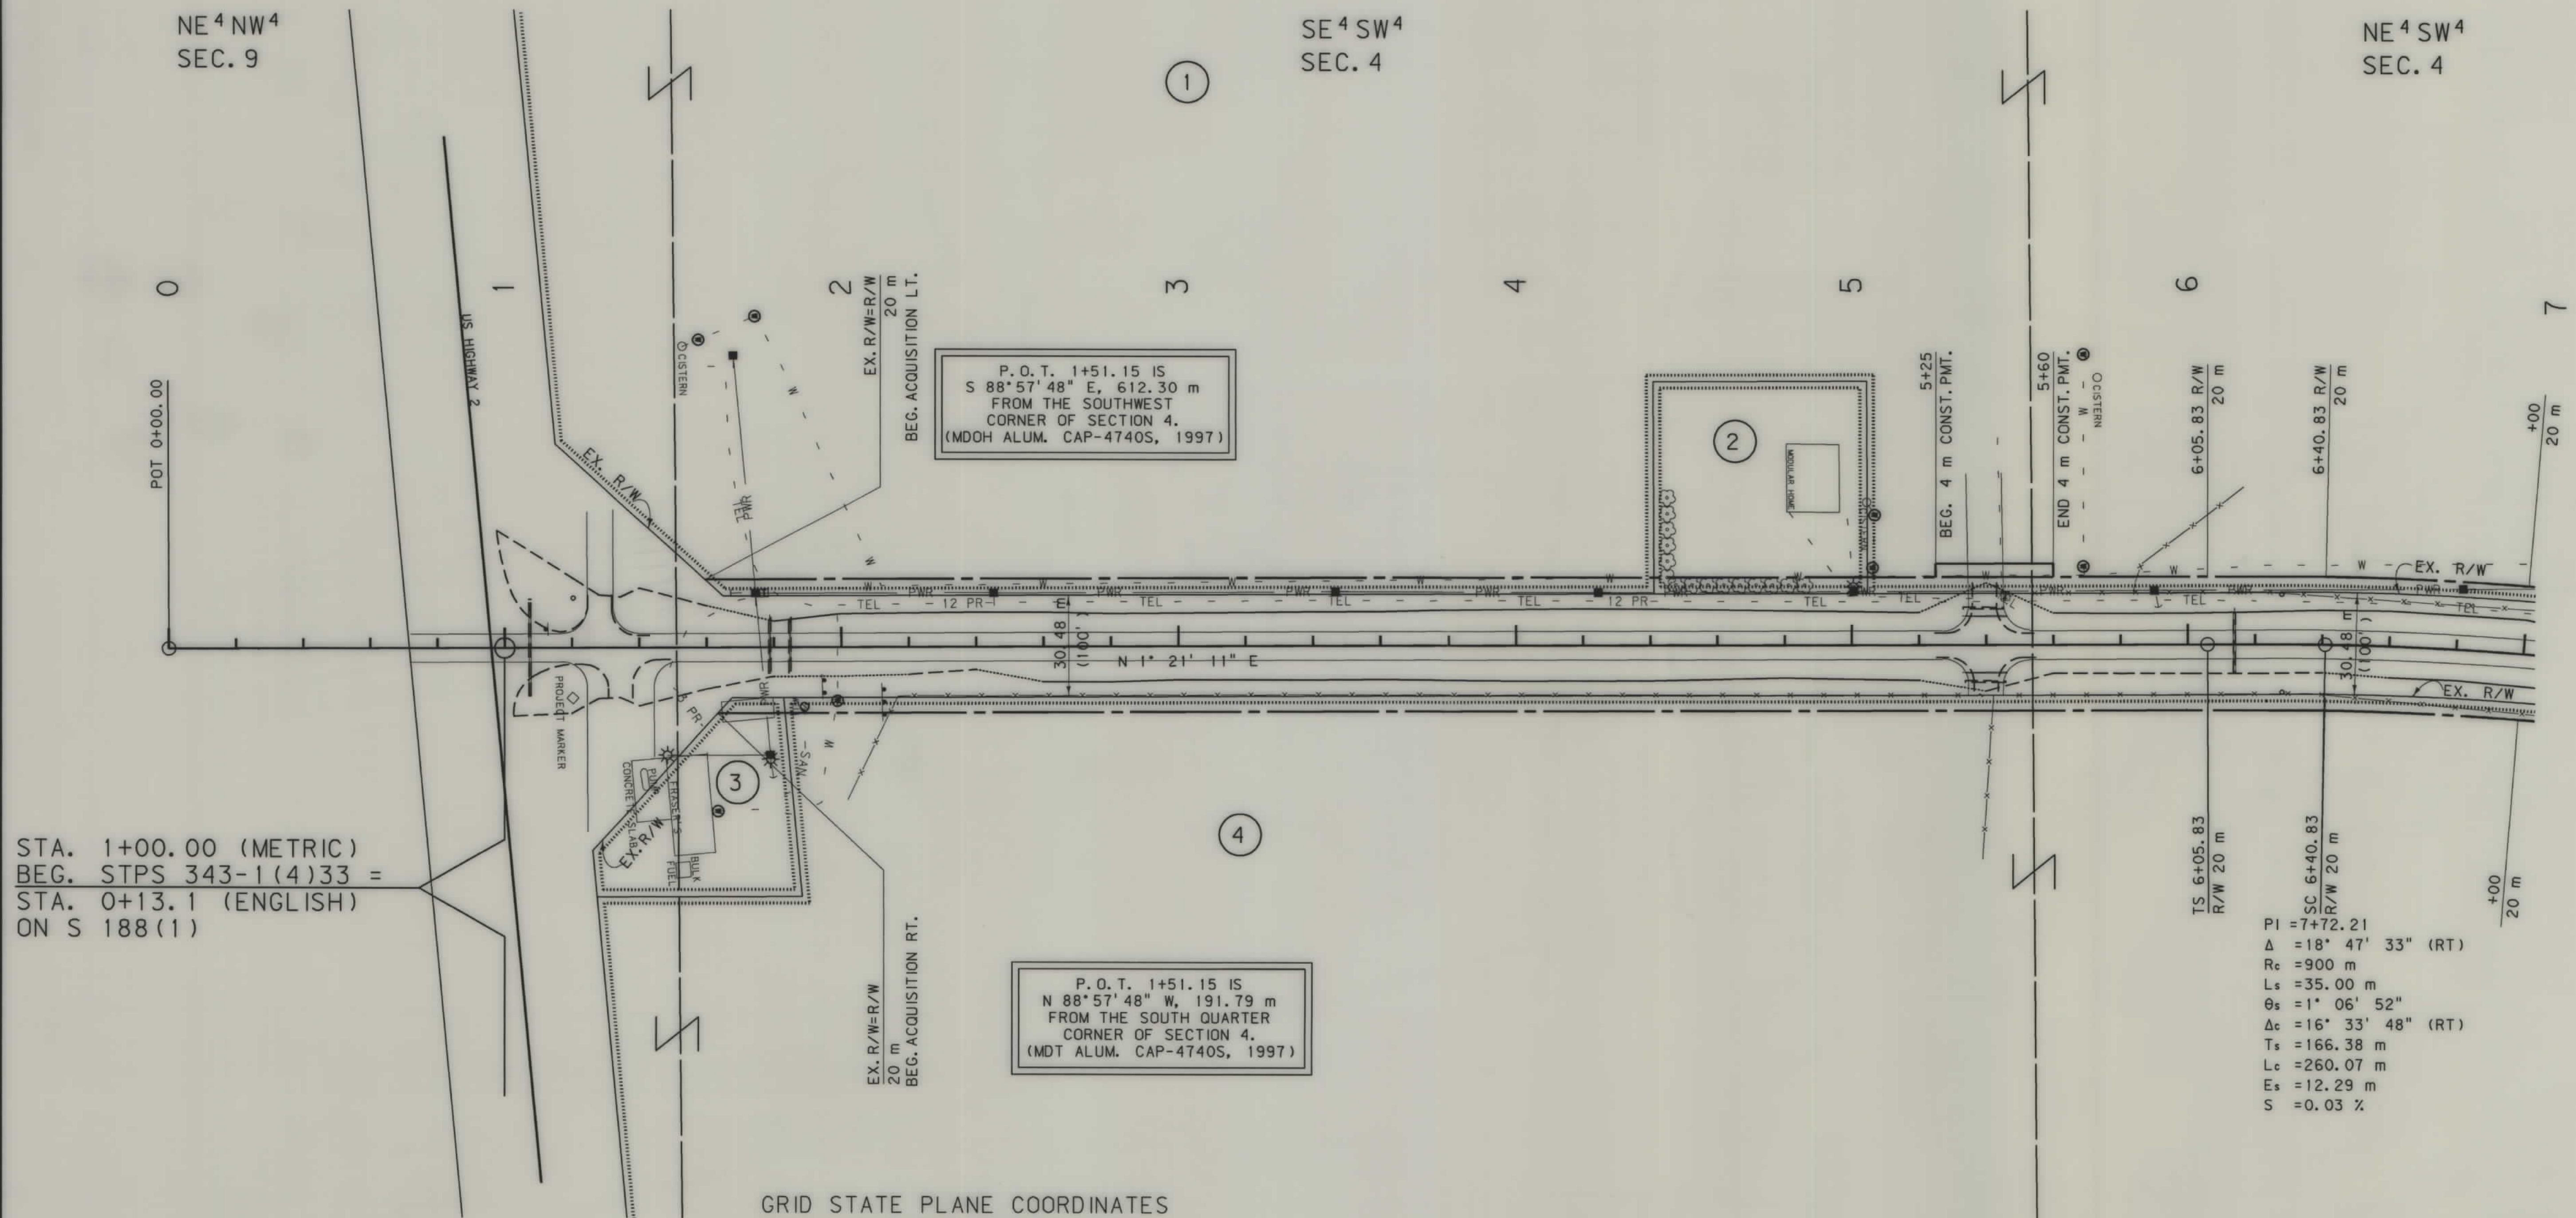

STA. 1+00.00 (METRIC)
BEG. STPS 343-1(4)33 =
STA. 0+13.1 (ENGLISH)
ON S 188(1)

P.O.T. 1+51.15 IS
S 88°57'48" E, 612.30 m
FROM THE SOUTHWEST
CORNER OF SECTION 4.
(MDOH ALUM. CAP-4740S, 1997)

P.O.T. 1+51.15 IS
N 88°57'48" W, 191.79 m
FROM THE SOUTH QUARTER
CORNER OF SECTION 4.
(MDT ALUM. CAP-4740S, 1997)

PI = 7+72.21
Δ = 18° 47' 33" (RT)
Rc = 900 m
Ls = 35.00 m
θs = 1° 06' 52"
Δc = 16° 33' 48" (RT)
Ts = 166.38 m
Lc = 260.07 m
Es = 12.29 m
S = 0.03 %

GRID STATE PLANE COORDINATES
THIS IS A STATE PLANE COORDINATE PROJECT.
ALL DIMENSIONS, DISTANCES AND AREAS ON
THIS PROJECT ARE GRID, EXCEPT FOR THE EXISTING
R/W WIDTH, WHICH IS RECORD. THE COMBINATION
SCALE FACTOR FROM CONTROL POINT 0A
(STA. -0+27.961) TO CONTROL POINT 8B
(APPROXIMATE STA. 86+73.7) IS 0.99958355.
THE COMBINATION SCALE FACTOR FROM CONTROL POINT
8B TO CONTROL POINT 16C (500 m NORTH OF
NORTH END OF PROJECT) IS 0.99961318.

- NOTES: 1. ALL MEASUREMENTS ARE METRIC EXCEPT AS NOTED
2. THE PROPOSED R/W LINE WHERE A SPIRAL CURVE
TRANSITION IS USED IS A CHORD RATHER THAN A
CONCENTRIC CURVE.

BACKSLOPE LIMITS INCLUDE ROUNDING	
CONSTRUCTION LIMITS:	
CUT SECTION	TOP OF CUT
TOE OF FILL	DITCH BOTTOM
FHWA/DOT APPROVAL 5-18-99	
MAP REVISED 10-21-99	


MONTANA
DEPARTMENT OF TRANSPORTATION

RIGHT OF WAY PLAN
TOOLE COUNTY

SCALE 1:1000

SEE SHEET NO.2,3 FOR OWNERSHIP NAMES, ADDRESSES, AREAS, ETC.

STATE	RIGHT OF WAY ID.	SHEET NO.	TOTAL SHEETS
MONTANA	STPS 343-1(5)33	6	28
PROJECT NUMBER 2585-005			
GALATA - N & S			

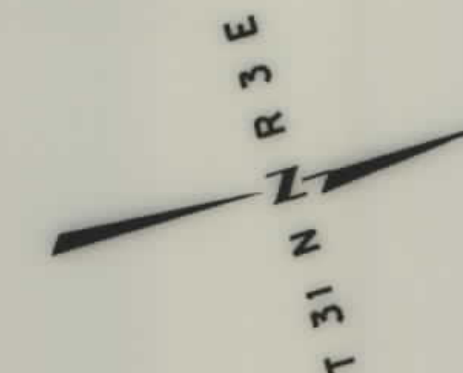


SE 4 NW 4
SEC. 4

BURLINGTON NORTHERN
SANTA FE RAILWAY

U. S. GOVT.
LOT 3
SEC. 4

GALATA

NE 4 SW 4
SEC. 4

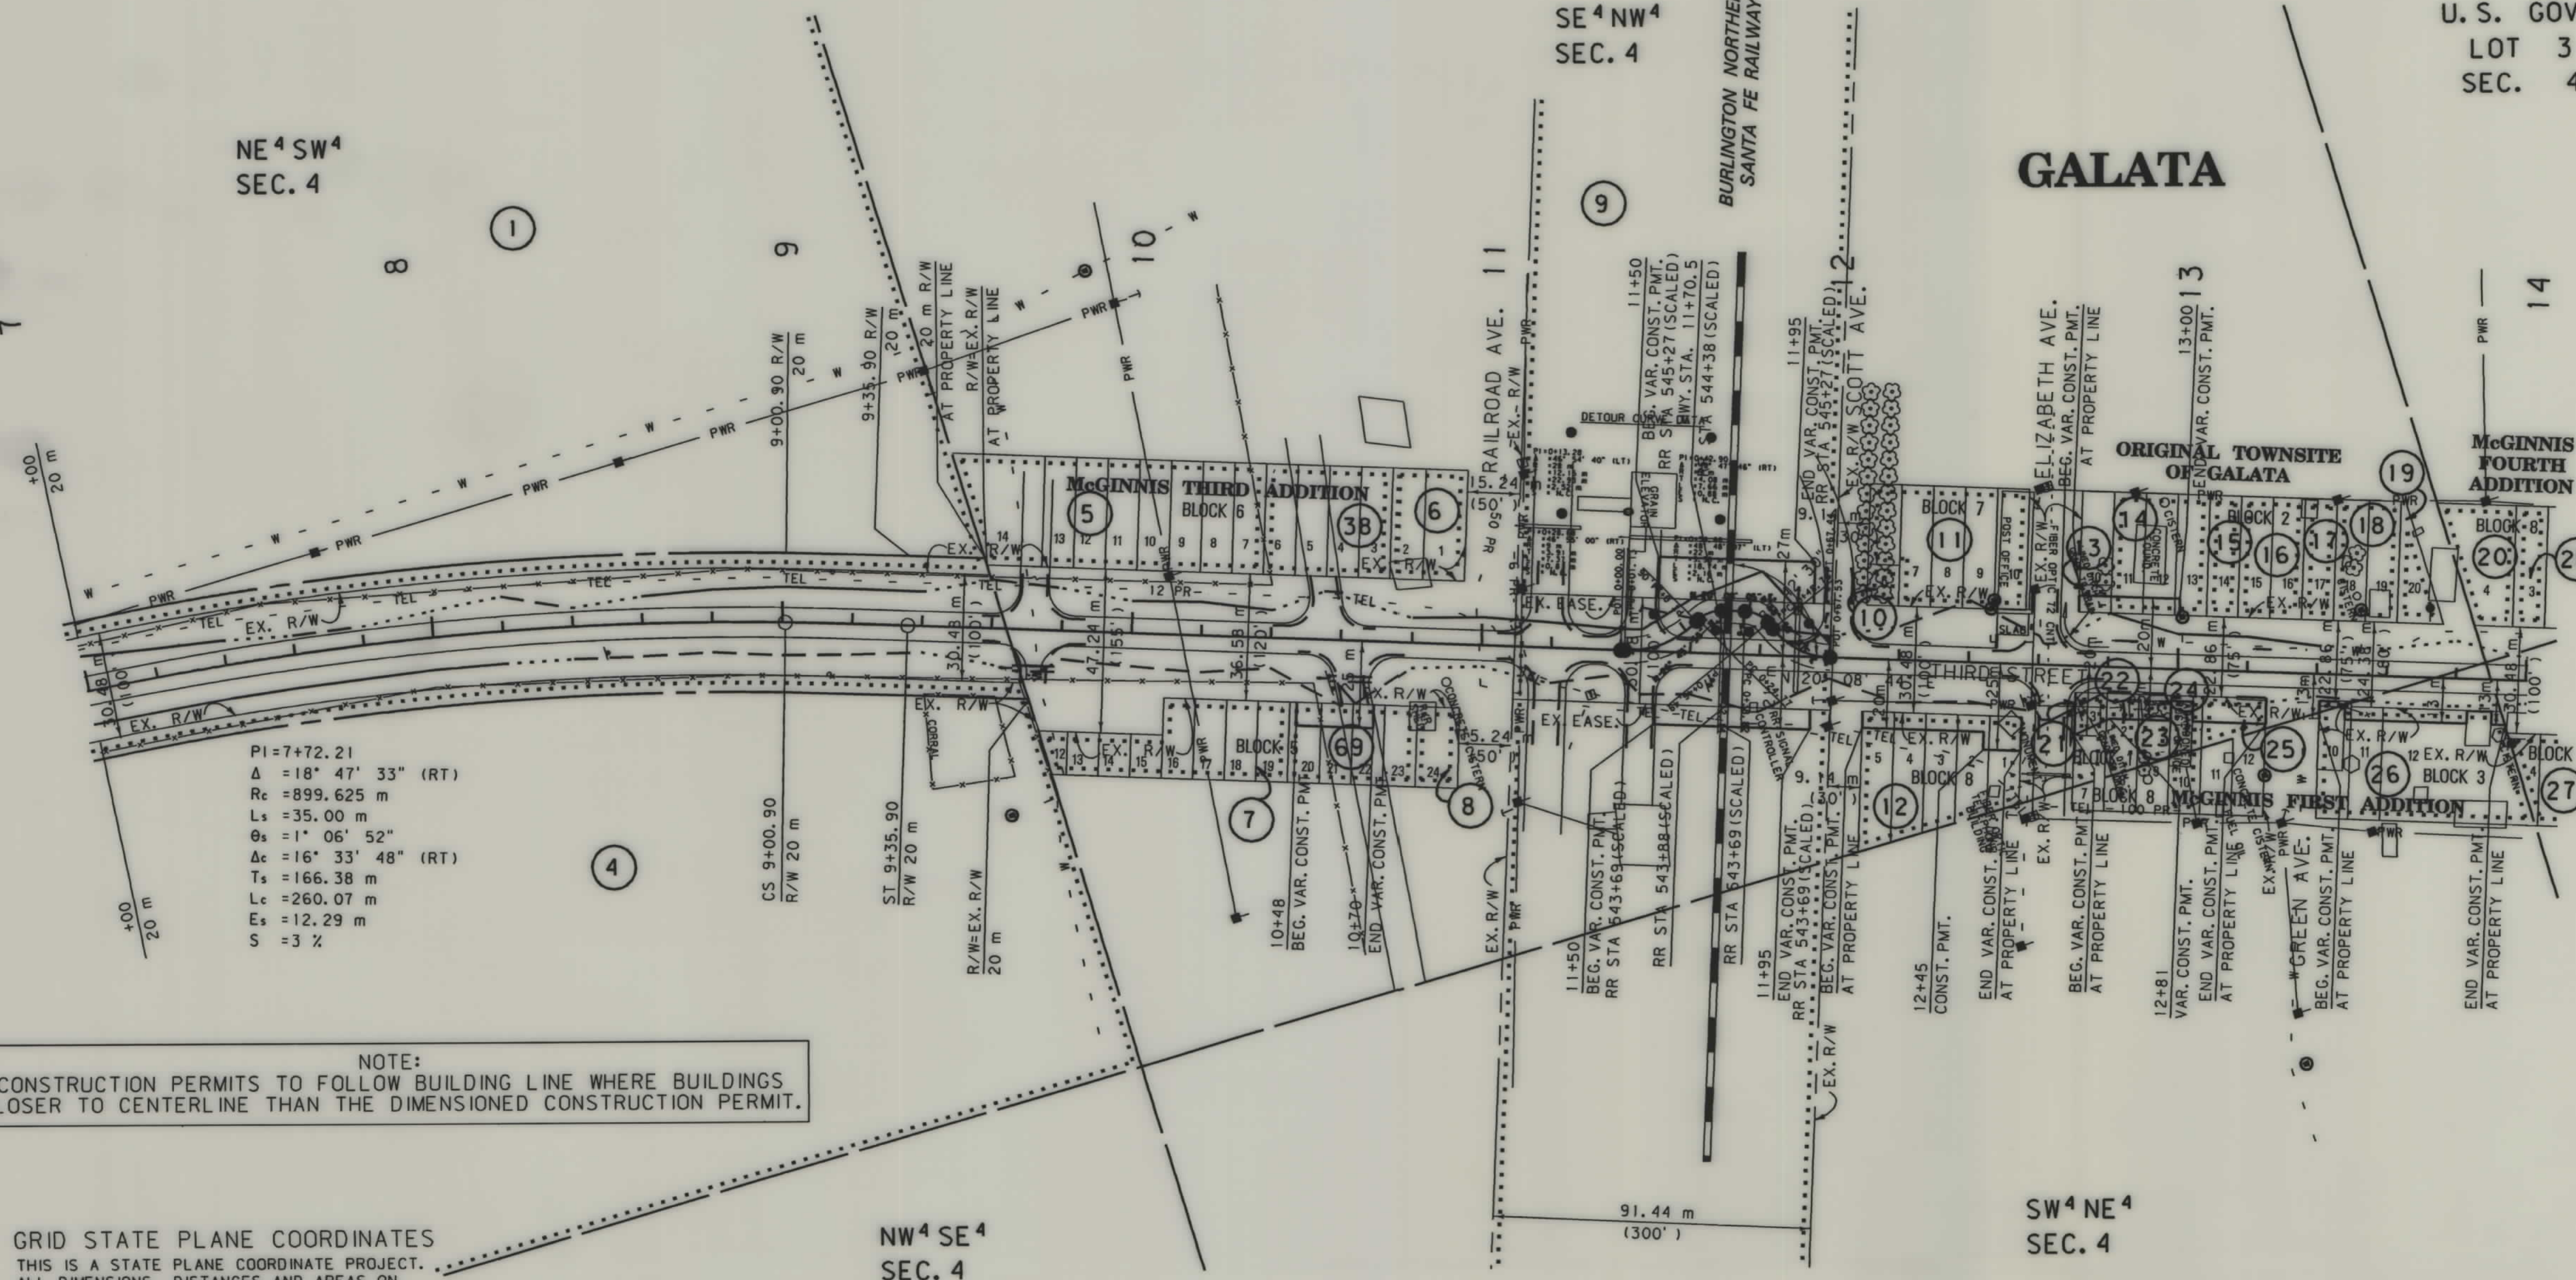

PI=7+72.21
Δ=18° 47' 33" (RT)
Rc=899.625 m
Ls=35.00 m
Θs=1° 06' 52"
Δc=16° 33' 48" (RT)
Ts=166.38 m
Lc=260.07 m
Es=12.29 m
S=3 %

NOTE:
CONSTRUCTION PERMITS TO FOLLOW BUILDING LINE WHERE BUILDINGS
CLOSER TO CENTERLINE THAN THE DIMENSIONED CONSTRUCTION PERMIT.

GRID STATE PLANE COORDINATES
THIS IS A STATE PLANE COORDINATE PROJECT.
ALL DIMENSIONS, DISTANCES AND AREAS ON
THIS PROJECT ARE GRID, EXCEPT FOR THE EXISTING
R/W WIDTH, WHICH IS RECORD. THE COMBINATION
SCALE FACTOR FROM CONTROL POINT 0A
(STA. -0+27.961) TO CONTROL POINT 8B
(APPROXIMATE STA. 86+73.7) IS 0.99958355.
THE COMBINATION SCALE FACTOR FROM CONTROL POINT
8B TO CONTROL POINT 16C (500 m NORTH OF
NORTH END OF PROJECT) IS 0.99961318.

NW 4 SE 4
SEC. 4

SW 4 NE 4
SEC. 4

- NOTES: 1. ALL MEASUREMENTS ARE METRIC EXCEPT AS NOTED
2. THE PROPOSED R/W LINE WHERE A SPIRAL CURVE
TRANSITION IS USED IS A CHORD RATHER THAN A
CONCENTRIC CURVE.

BACKSLOPE LIMITS INCLUDE ROUNDING	TOP OF CUT
CONSTRUCTION LIMITS:	CUT SECTION
	TOE OF FILL
FHWA/DOT APPROVAL	5-18-99
MAP REVISED	1-26-00

MONTANA DEPARTMENT OF TRANSPORTATION
RIGHT OF WAY PLAN
TOOLE COUNTY
SCALE 1:1000
0 50M 100M


SEE SHEET NO. 3 FOR OWNERSHIP NAMES, ADDRESSES, AREAS, ETC.

STATE	RIGHT OF WAY ID.	SHEET NO.	TOTAL SHEETS
MONTANA	STPS 343-1(5)33	7	28
PROJECT NUMBER 2585-005			
GALATA - N & S			

U. S. GOVT.
LOT 3
SEC. 4

SE⁴SW⁴
SEC. 33

GALATA

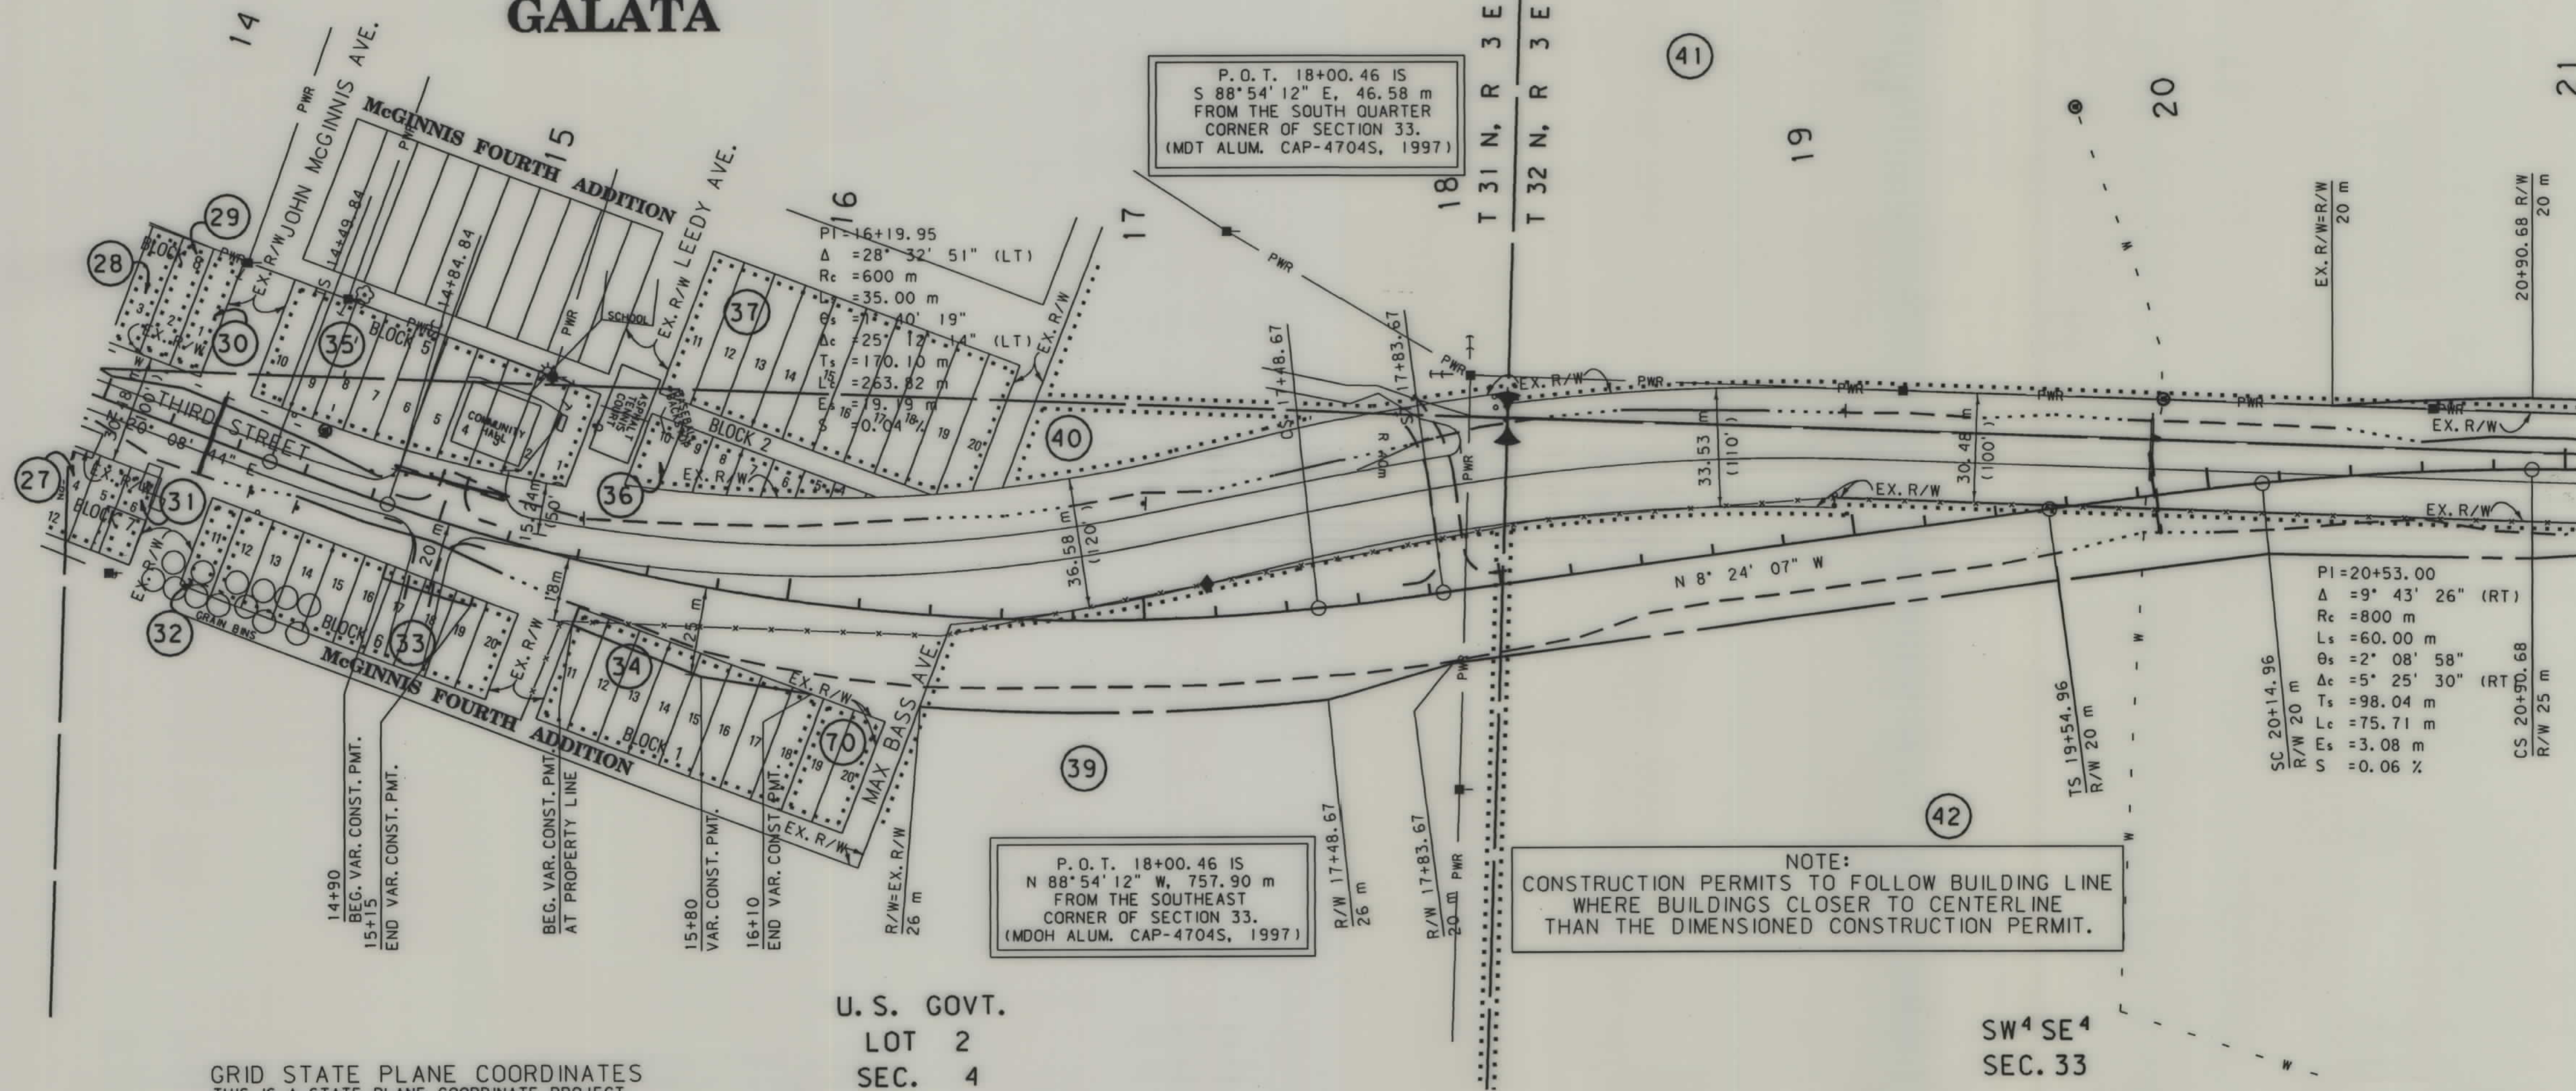

GRID STATE PLANE COORDINATES
THIS IS A STATE PLANE COORDINATE PROJECT.
ALL DIMENSIONS, DISTANCES AND AREAS ON
THIS PROJECT ARE GRID, EXCEPT FOR THE EXISTING
R/W WIDTH, WHICH IS RECORD. THE COMBINATION
SCALE FACTOR FROM CONTROL POINT 0A
(STA. -0+27.961) TO CONTROL POINT 8B
(APPROXIMATE STA. 86+73.7) IS 0.99958355.
THE COMBINATION SCALE FACTOR FROM CONTROL POINT
8B TO CONTROL POINT 16C (500 m NORTH OF
NORTH END OF PROJECT) IS 0.99961318.

- NOTES: 1. ALL MEASUREMENTS ARE METRIC EXCEPT AS NOTED
2. THE PROPOSED R/W LINE WHERE A SPIRAL CURVE
TRANSITION IS USED IS A CHORD RATHER THAN A
CONCENTRIC CURVE.

BACKSLOPE LIMITS INCLUDE ROUNDING	TOP OF CUT
CONSTRUCTION LIMITS:	CUT SECTION
	TOE OF FILL
FHWA/DOT APPROVAL	5-18-99
MAP REVISED	

MONTANA DEPARTMENT OF TRANSPORTATION
RIGHT OF WAY PLAN TOOLE COUNTY
SCALE 1:1000
0 50M 100M

SEE SHEET NO.3 FOR OWNERSHIP NAMES, ADDRESSES, AREAS, ETC.

STATE	RIGHT OF WAY ID.	SHEET NO.	TOTAL SHEETS
MONTANA	STPS 343-1(5)33	8	28
PROJECT NUMBER 2585-005			
GALATA - N & S			

SE⁴SW⁴
SEC. 33

NE⁴SW⁴
SEC. 33

SE⁴NW⁴
SEC. 33

21

22

23


24

25

26

27

28

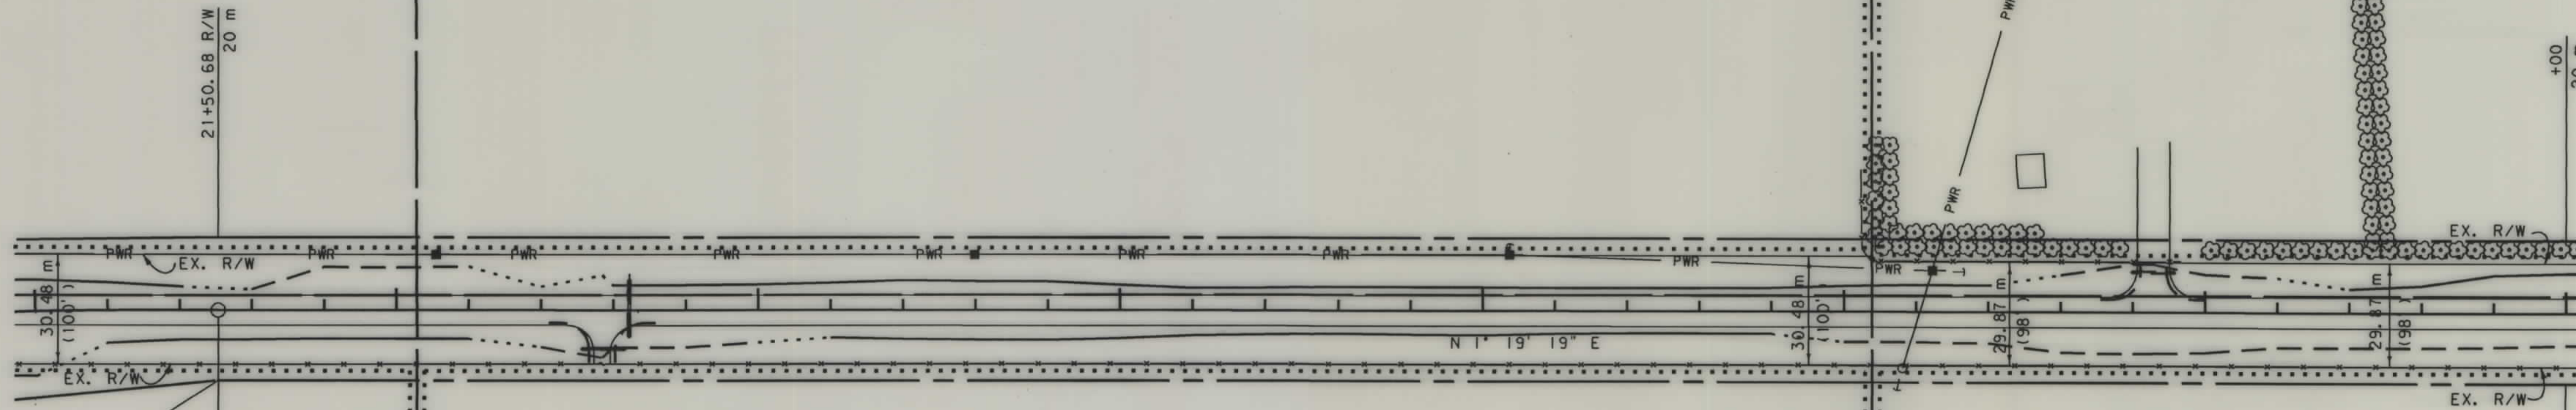

PI=20+53.00
Δ=9° 43' 26" (R)
R_c=800 m
L_s=60.00 m
Δ_s=2° 08' 58" (R)
Δ_c=5° 25' 30" (R)
T_s=98.04 m
L_c=75.71 m
E_s=3.08 m
S=0.06 %

SW⁴SE⁴
SEC. 33

NW⁴SE⁴
SEC. 33

SW⁴NE⁴
SEC. 33

GRID STATE PLANE COORDINATES
THIS IS A STATE PLANE COORDINATE PROJECT.
ALL DIMENSIONS, DISTANCES AND AREAS ON
THIS PROJECT ARE GRID, EXCEPT FOR THE EXISTING
R/W WIDTH, WHICH IS RECORD. THE COMBINATION
SCALE FACTOR FROM CONTROL POINT 0A
(STA. -0+27.961) TO CONTROL POINT 8B
(APPROXIMATE STA. 86+73.7) IS 0.99958355.
THE COMBINATION SCALE FACTOR FROM CONTROL POINT
8B TO CONTROL POINT 16C (500 m NORTH OF
NORTH END OF PROJECT) IS 0.99961318.


- NOTES: 1. ALL MEASUREMENTS ARE METRIC EXCEPT AS NOTED
2. THE PROPOSED R/W LINE WHERE A SPIRAL CURVE
TRANSITION IS USED IS A CHORD RATHER THAN A
CONCENTRIC CURVE.

BACKSLOPE LIMITS INCLUDE ROUNDING	CUT SECTION
CONSTRUCTION LIMITS:	TOE OF FILL
FHWA/DOT APPROVAL	5-18-99
MAP REVISED	

MONTANA DEPARTMENT OF TRANSPORTATION
RIGHT OF WAY PLAN TOOLE COUNTY
SCALE 1:1000
0 50M 100M

SEE SHEET NO.3 FOR OWNERSHIP NAMES, ADDRESSES, AREAS, ETC.

STATE	RIGHT OF WAY ID.	SHEET NO.	TOTAL SHEETS
MONTANA	STPS 343-1(5)33	9	28
PROJECT NUMBER 2585-005			
GALATA - N & S			

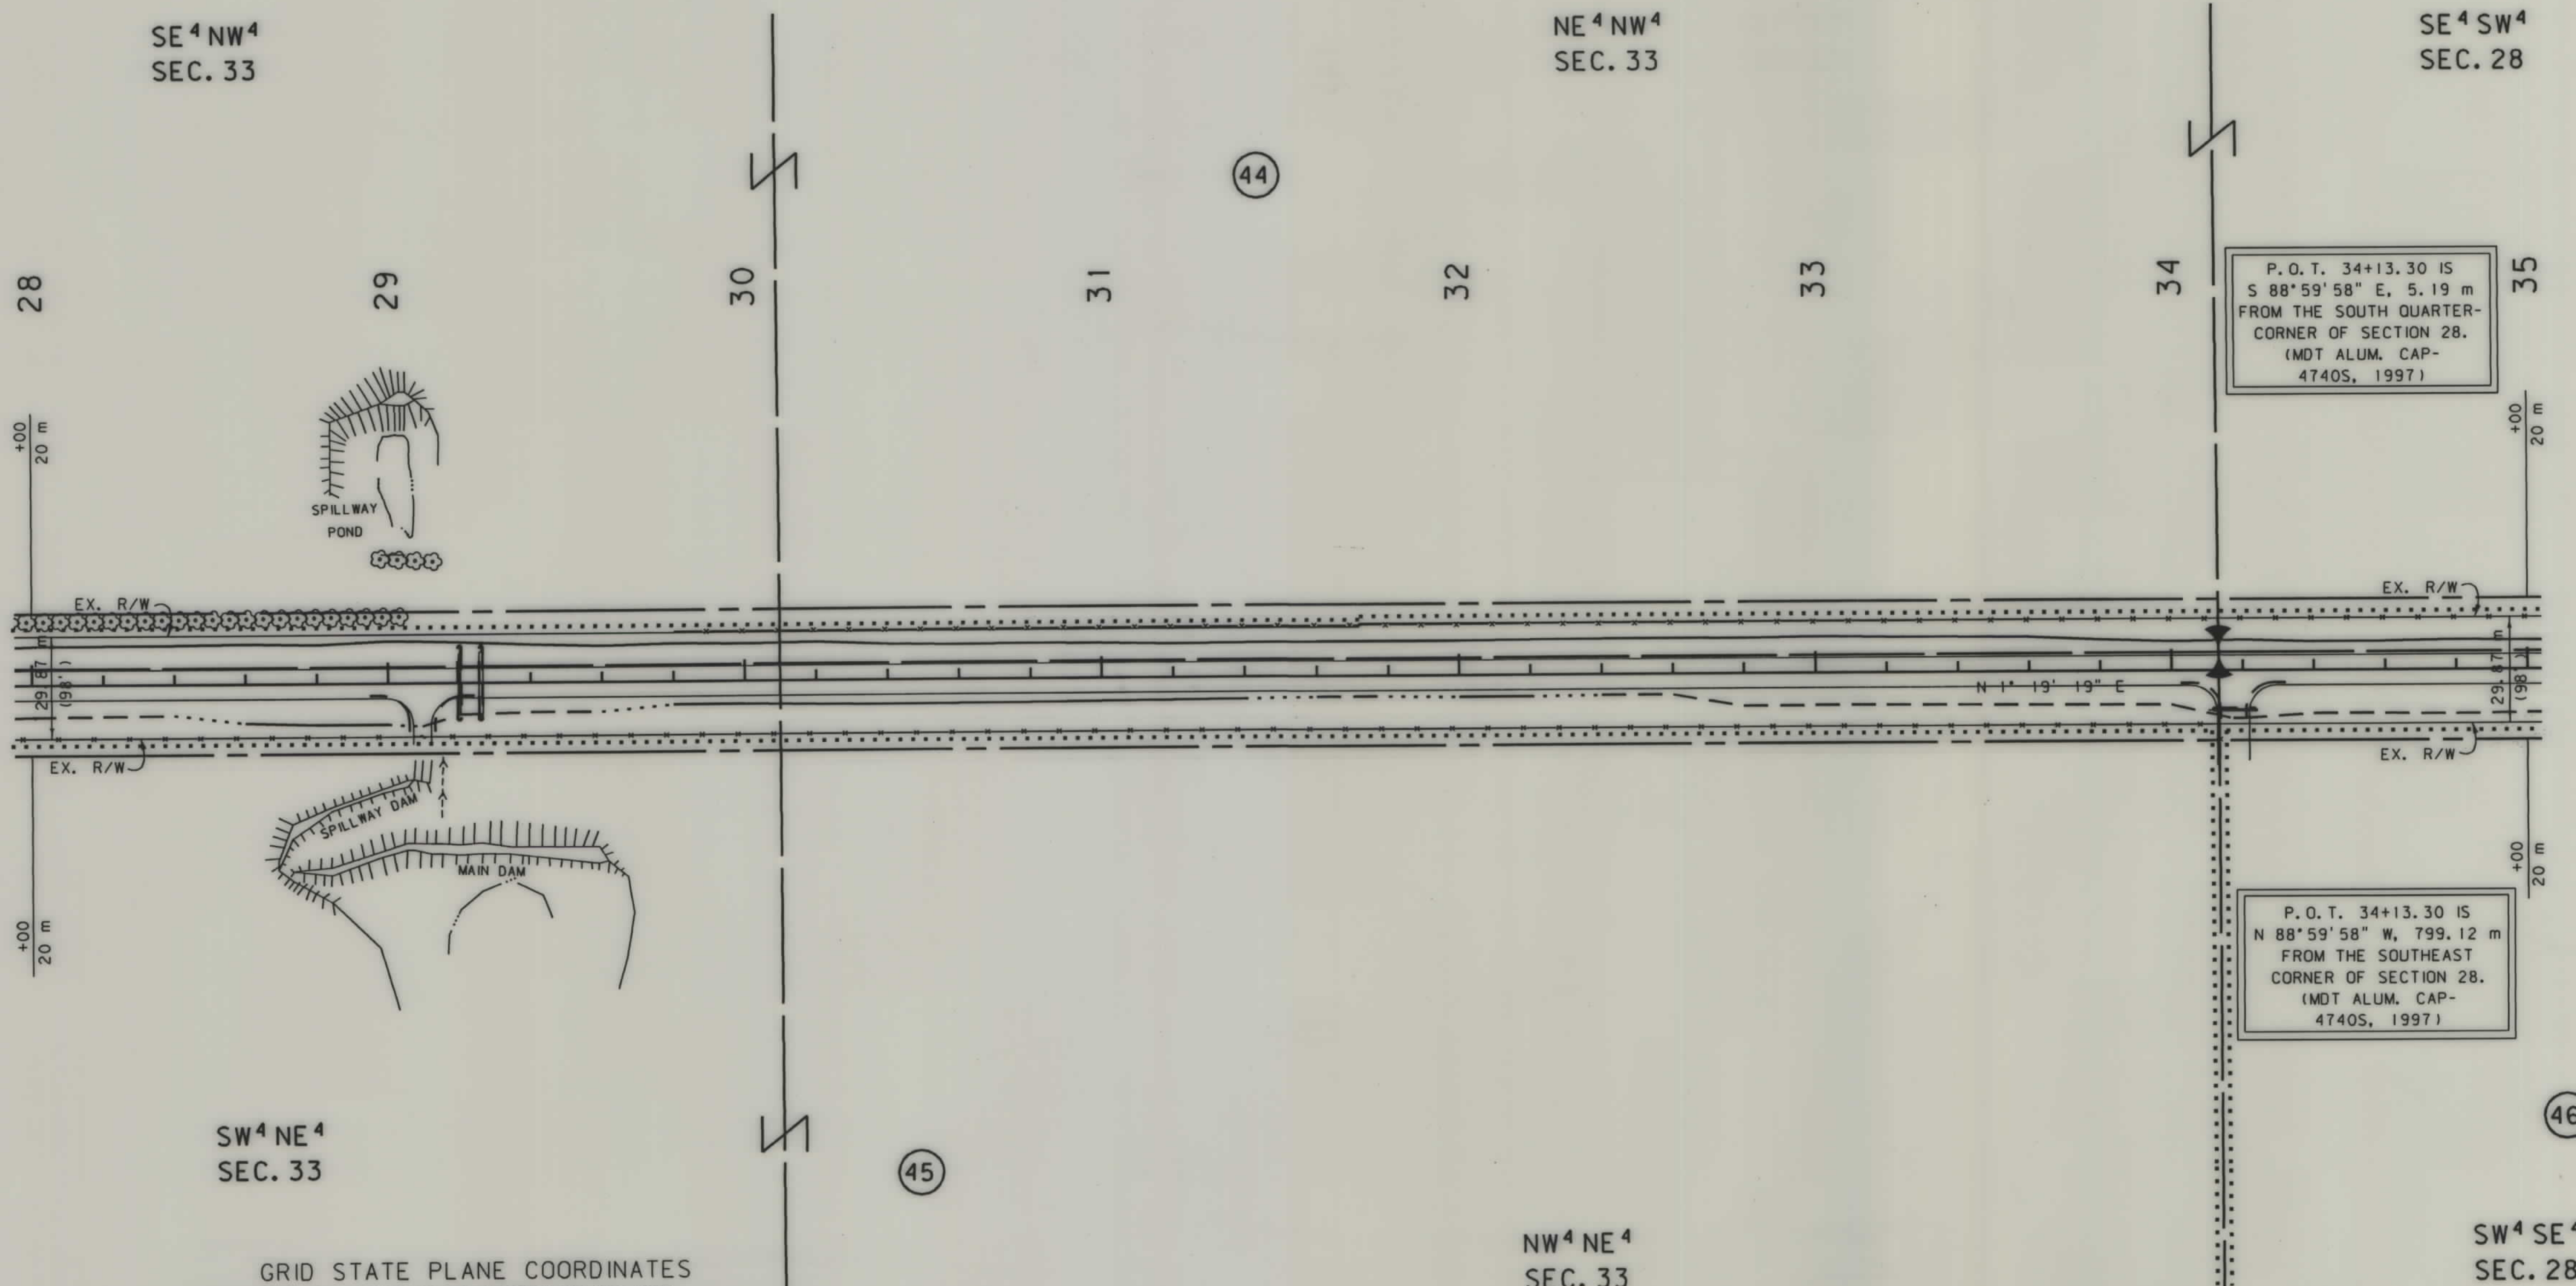

SW⁴NE⁴
SEC. 33

GRID STATE PLANE COORDINATES
THIS IS A STATE PLANE COORDINATE PROJECT.
ALL DIMENSIONS, DISTANCES AND AREAS ON
THIS PROJECT ARE GRID, EXCEPT FOR THE EXISTING
R/W WIDTH, WHICH IS RECORD. THE COMBINATION
SCALE FACTOR FROM CONTROL POINT 0A
(STA. -0+27.961) TO CONTROL POINT 8B
(APPROXIMATE STA. 86+73.7) IS 0.99958355.
THE COMBINATION SCALE FACTOR FROM CONTROL POINT
8B TO CONTROL POINT 16C (500 m NORTH OF
NORTH END OF PROJECT) IS 0.99961318.

NW⁴NE⁴
SEC. 33

- NOTES: 1. ALL MEASUREMENTS ARE METRIC EXCEPT AS NOTED
2. THE PROPOSED R/W LINE WHERE A SPIRAL CURVE
TRANSITION IS USED IS A CHORD RATHER THAN A
CONCENTRIC CURVE.

BACKSLOPE LIMITS INCLUDE ROUNDING	TOP OF CUT
CONSTRUCTION LIMITS:	CUT SECTION
	TOE OF FILL
FHWA/DOT APPROVAL	5-18-99
MAP REVISED	

MONTANA
DEPARTMENT OF TRANSPORTATION

RIGHT OF WAY PLAN
TOOLE COUNTY

SCALE 1:1000
0 50M 100M

SEE SHEET NO.3 FOR OWNERSHIP NAMES, ADDRESSES, AREAS, ETC.

SE⁴SW⁴
SEC. 28

NE⁴SW⁴
SEC. 28

35

36

37

38

39

40

41

42

44

46

+00
20 m

EX. R/W

29.87 m
(98)

EX. R/W

+00
20 m

N 1° 19' 19" E

SW⁴SE⁴
SEC. 28

GRID STATE PLANE COORDINATES
THIS IS A STATE PLANE COORDINATE PROJECT.
ALL DIMENSIONS, DISTANCES AND AREAS ON
THIS PROJECT ARE GRID, EXCEPT FOR THE EXISTING
R/W WIDTH, WHICH IS RECORD. THE COMBINATION
SCALE FACTOR FROM CONTROL POINT 0A
(STA. -0+27.961) TO CONTROL POINT 8B
(APPROXIMATE STA. 86+73.7) IS 0.99958355.
THE COMBINATION SCALE FACTOR FROM CONTROL POINT
8B TO CONTROL POINT 16C (500 m NORTH OF
NORTH END OF PROJECT) IS 0.99961318.

NW⁴SE⁴
SEC. 28

T 32 N R 3 E

STATE	RIGHT OF WAY ID.	SHEET NO.	TOTAL SHEETS
MONTANA	STPS 343-1(5)33	10	28
PROJECT NUMBER 2585-005			
GALATA - N & S			


- NOTES: 1. ALL MEASUREMENTS ARE METRIC EXCEPT AS NOTED
2. THE PROPOSED R/W LINE WHERE A SPIRAL CURVE
TRANSITION IS USED IS A CHORD RATHER THAN A
CONCENTRIC CURVE.

BACKSLOPE LIMITS INCLUDE ROUNDING	TOP OF CUT
CONSTRUCTION LIMITS:	CUT SECTION
	TOE OF FILL
FHWA/DOT APPROVAL	5-18-99
MAP REVISED	

MONTANA DEPARTMENT OF TRANSPORTATION
RIGHT OF WAY PLAN TOOLE COUNTY
SCALE 1:1000
0 50M 100M

SEE SHEET NO. 3 FOR OWNERSHIP NAMES, ADDRESSES, AREAS, ETC.

STATE	RIGHT OF WAY ID.	SHEET NO.	TOTAL SHEETS
MONTANA	STPS 343-1(5)33	11	28
PROJECT NUMBER 2585-005			
GALATA - N & S			

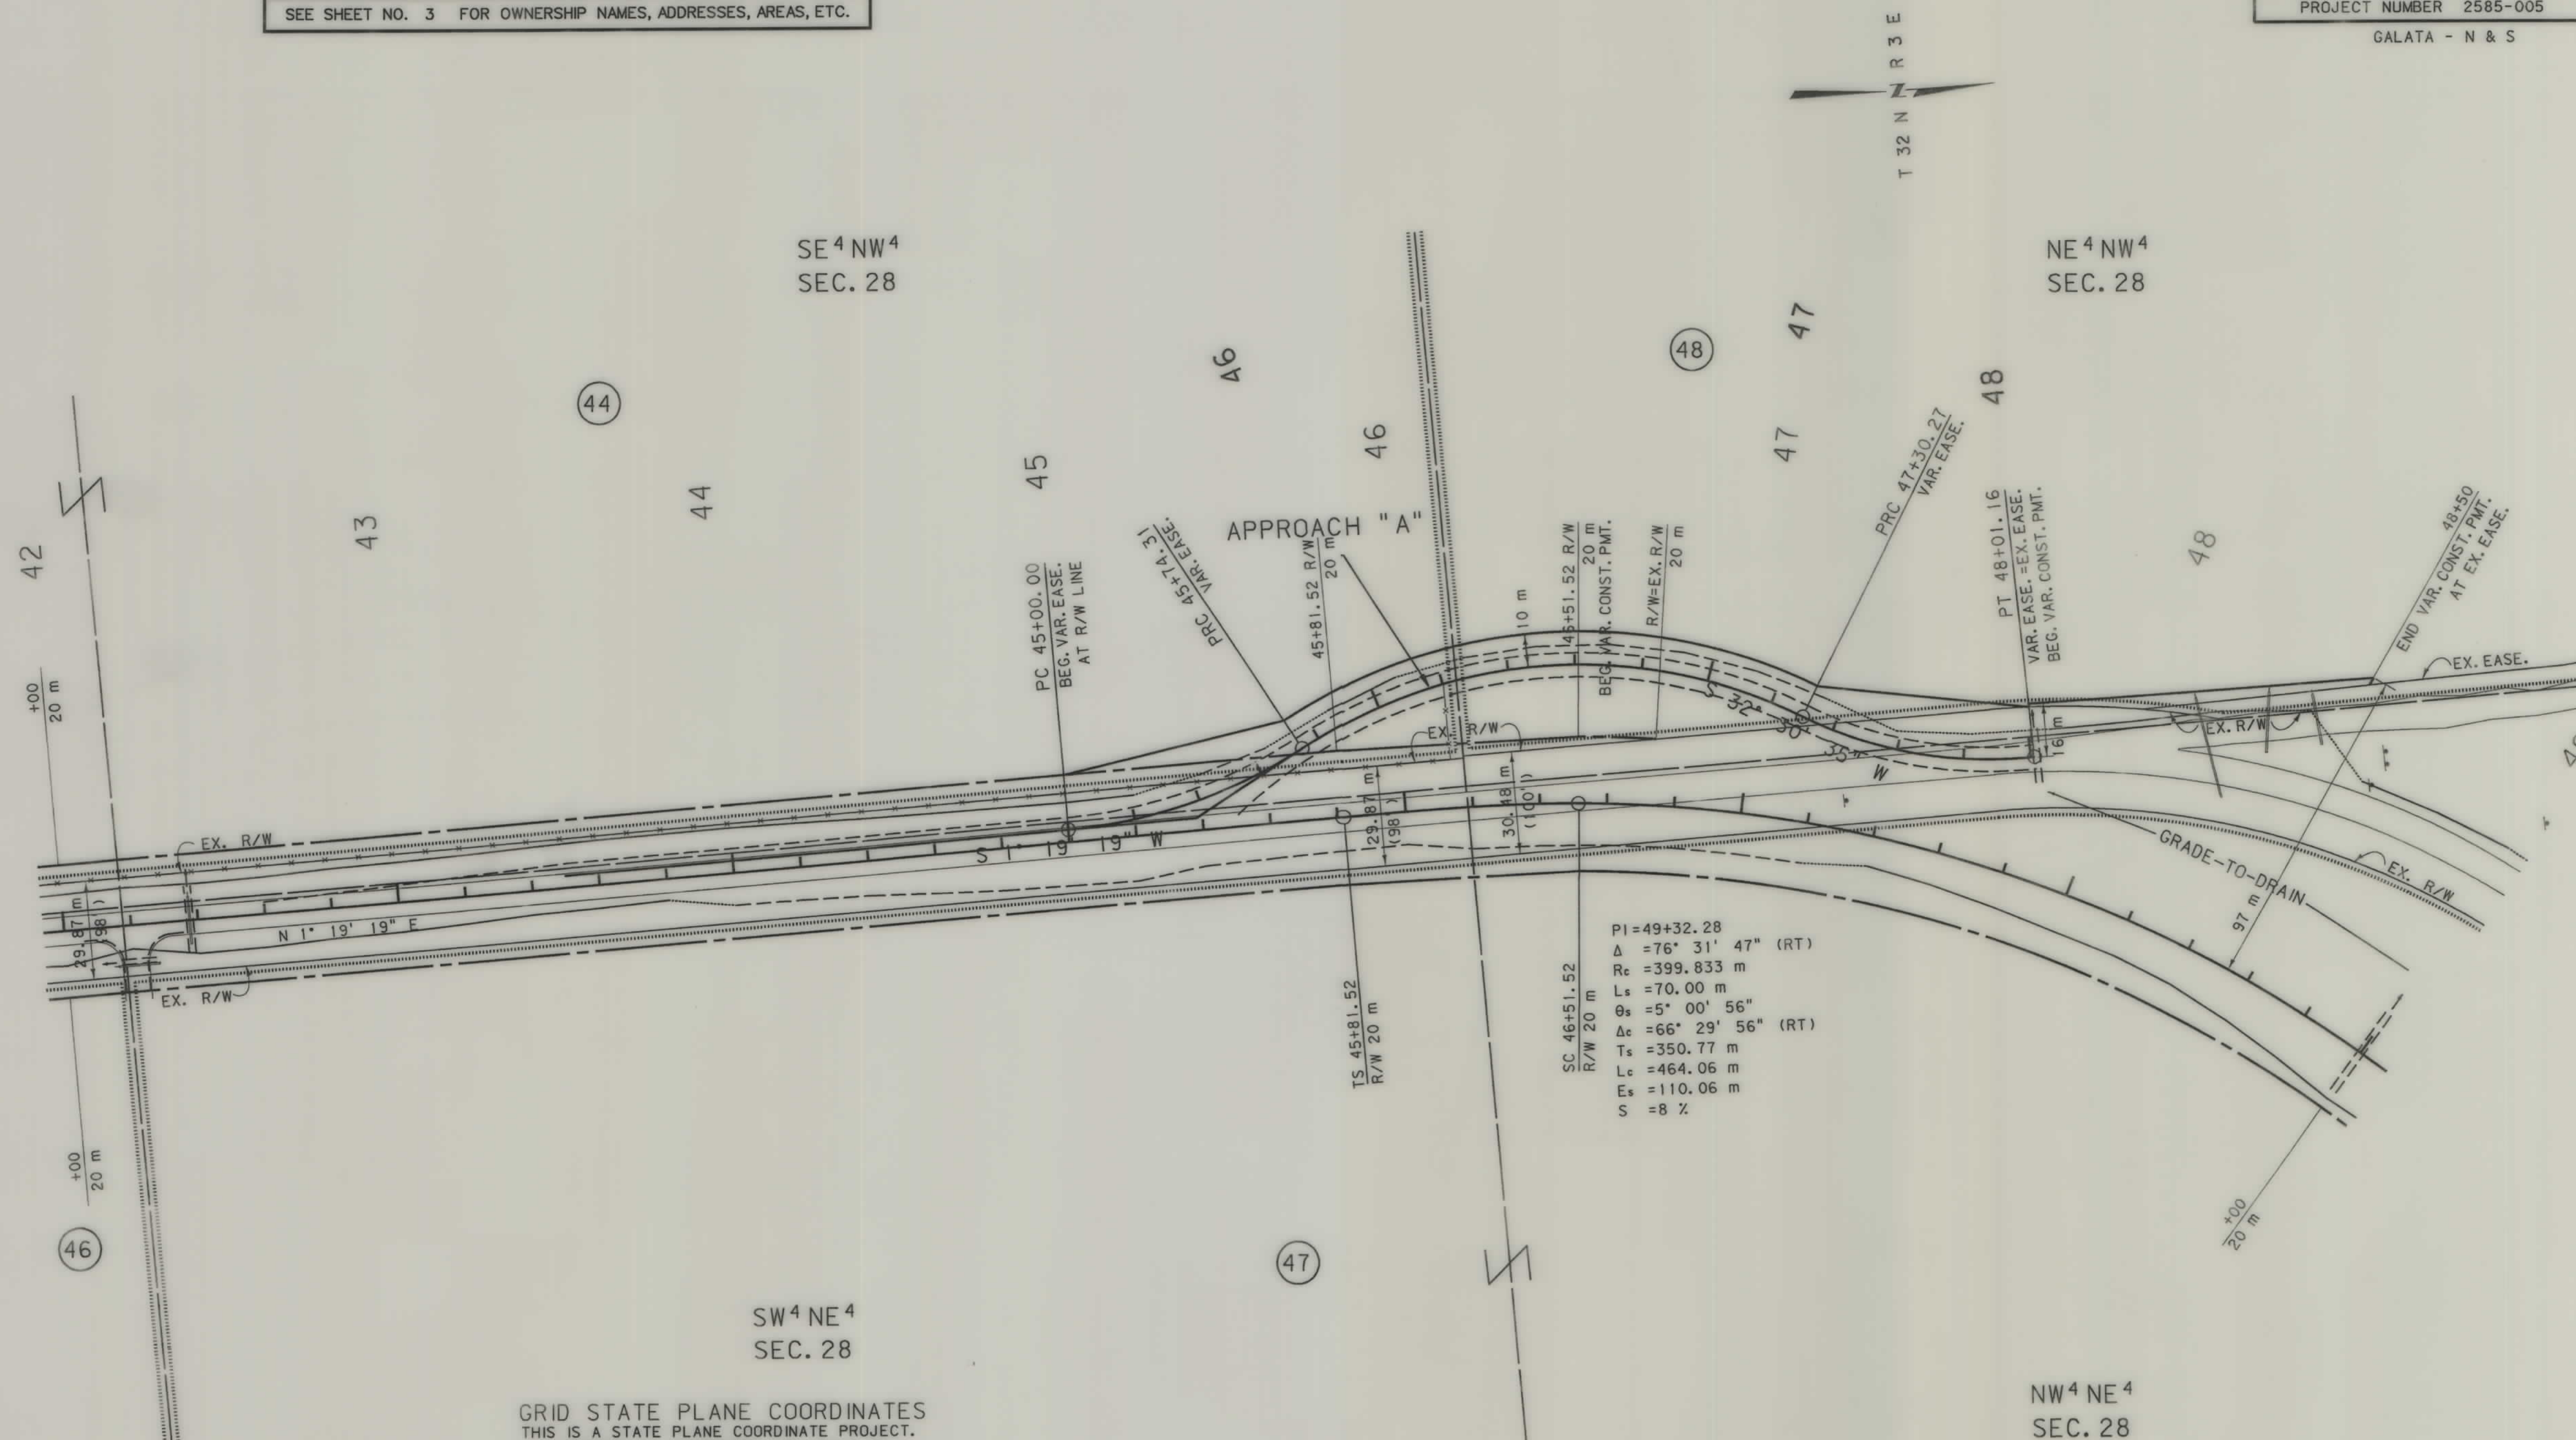

GRID STATE PLANE COORDINATES
THIS IS A STATE PLANE COORDINATE PROJECT.
ALL DIMENSIONS, DISTANCES AND AREAS ON
THIS PROJECT ARE GRID, EXCEPT FOR THE EXISTING
R/W WIDTH, WHICH IS RECORD. THE COMBINATION
SCALE FACTOR FROM CONTROL POINT 0A
(STA. -0+27.961) TO CONTROL POINT 8B
(APPROXIMATE STA. 86+73.7) IS 0.99958355.
THE COMBINATION SCALE FACTOR FROM CONTROL POINT
8B TO CONTROL POINT 16C (500 m NORTH OF
NORTH END OF PROJECT) IS 0.99961318.

- NOTES: 1. ALL MEASUREMENTS ARE METRIC EXCEPT AS NOTED
2. THE PROPOSED R/W LINE WHERE A SPIRAL CURVE TRANSITION IS USED IS A CHORD RATHER THAN A CONCENTRIC CURVE.
3. THE ENGLISH AREAS ARE FOR INFORMATIONAL PURPOSES ONLY.

BACKSLOPE LIMITS INCLUDE ROUNDING
CONSTRUCTION LIMITS: CUT SECTION
TOE OF FILL

TOP OF
DITCH BOTTOM

FHWA/DOT APPROVAL 5-18-99

MAP REVISED 8-16-00


MONTANA
DEPARTMENT OF TRANSPORTATION

RIGHT OF WAY PLAN
TOOLE COUNTY
SCALE 1:1000

SCALE 1: 1000

SEE SHEET NO.3 FOR OWNERSHIP NAMES, ADDRESSES, AREAS, ETC.

STATE	RIGHT OF WAY ID.	SHEET NO.	TOTAL SHEETS
MONTANA	STPS 343-1(5)33	12	28
PROJECT NUMBER 2585-005			
GALATA - N & S			

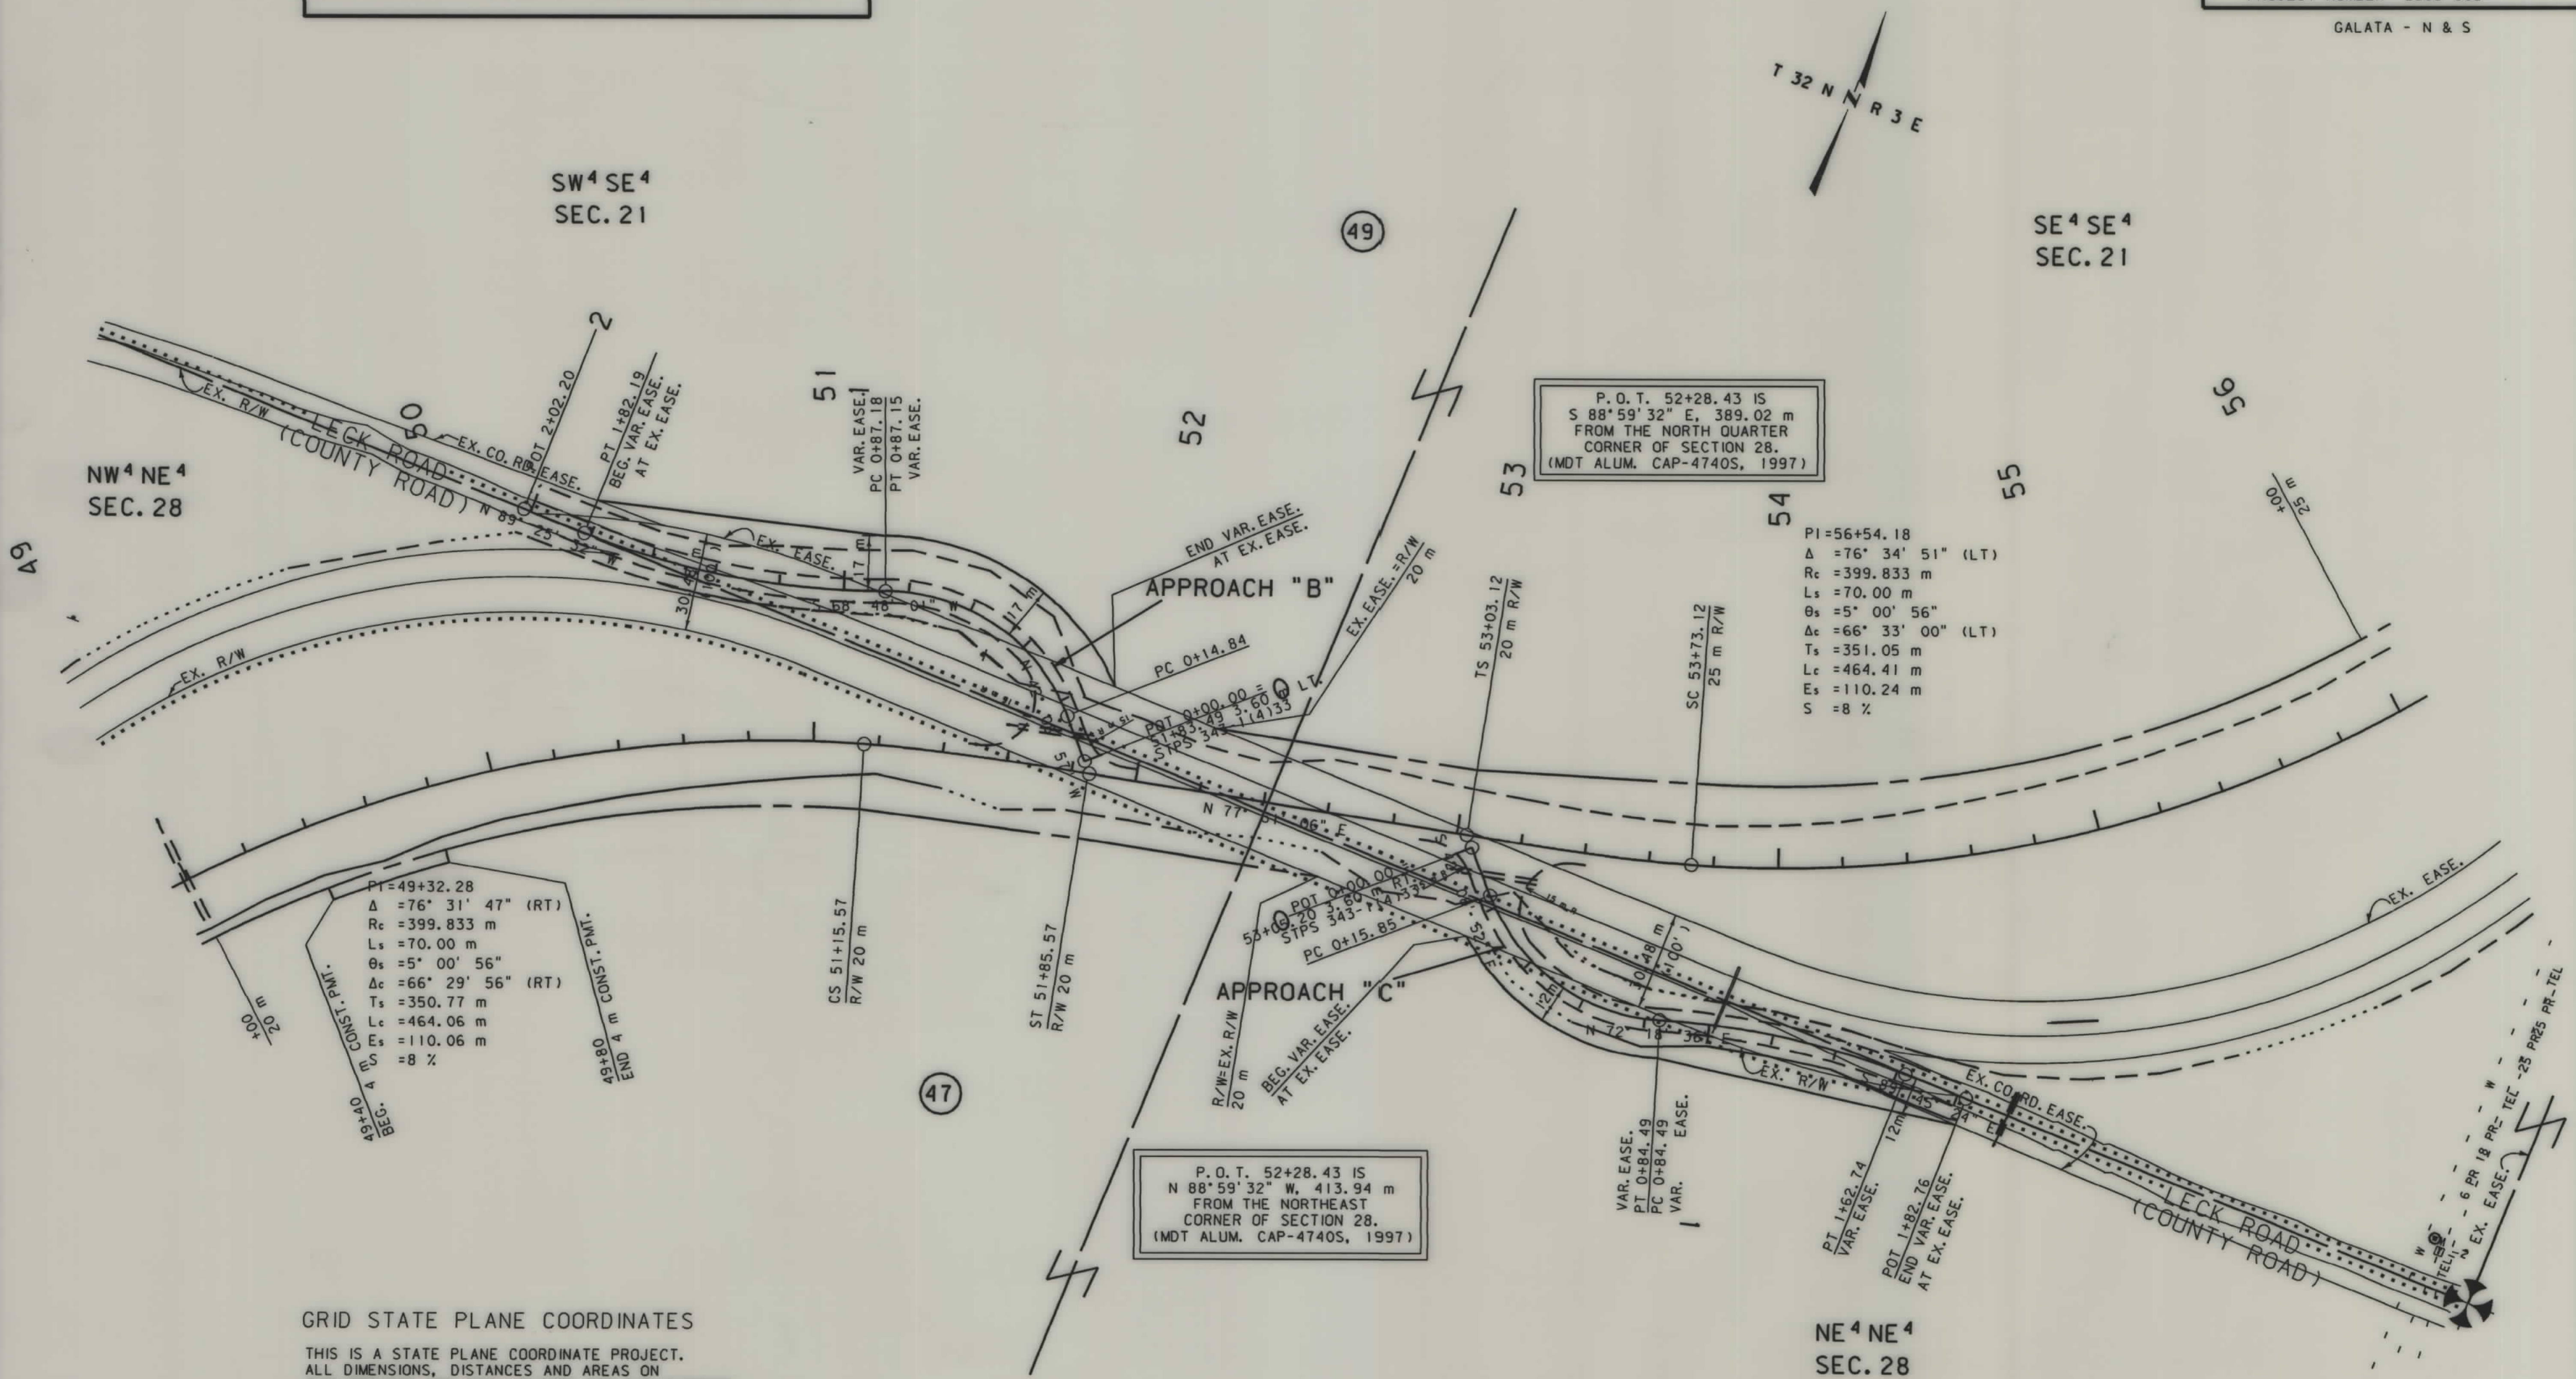


STATE	RIGHT OF WAY ID.	SHEET NO.	TOTAL SHEETS
MONTANA	STPS 343-1(5)33	13	28
PROJECT NUMBER 2585-005			
GALATA - N & S			

SEE SHEET NO. 3 FOR OWNERSHIP NAMES, ADDRESSES, AREAS, ETC.

NE⁴ SE⁴
SEC. 21SE⁴ NE⁴
SEC. 21SE⁴ SE⁴
SEC. 21

PI=56+54.18
 $\Delta = 76^\circ 34' 51''$ (LT)
 $R_c = 399.833$ m
 $L_s = 70.00$ m
 $\theta_s = 5^\circ 00' 56''$
 $\Delta_c = 66^\circ 33' 00''$ (LT)
 $T_s = 351.05$ m
 $L_c = 464.41$ m
 $E_s = 110.24$ m
 $S = 8\%$

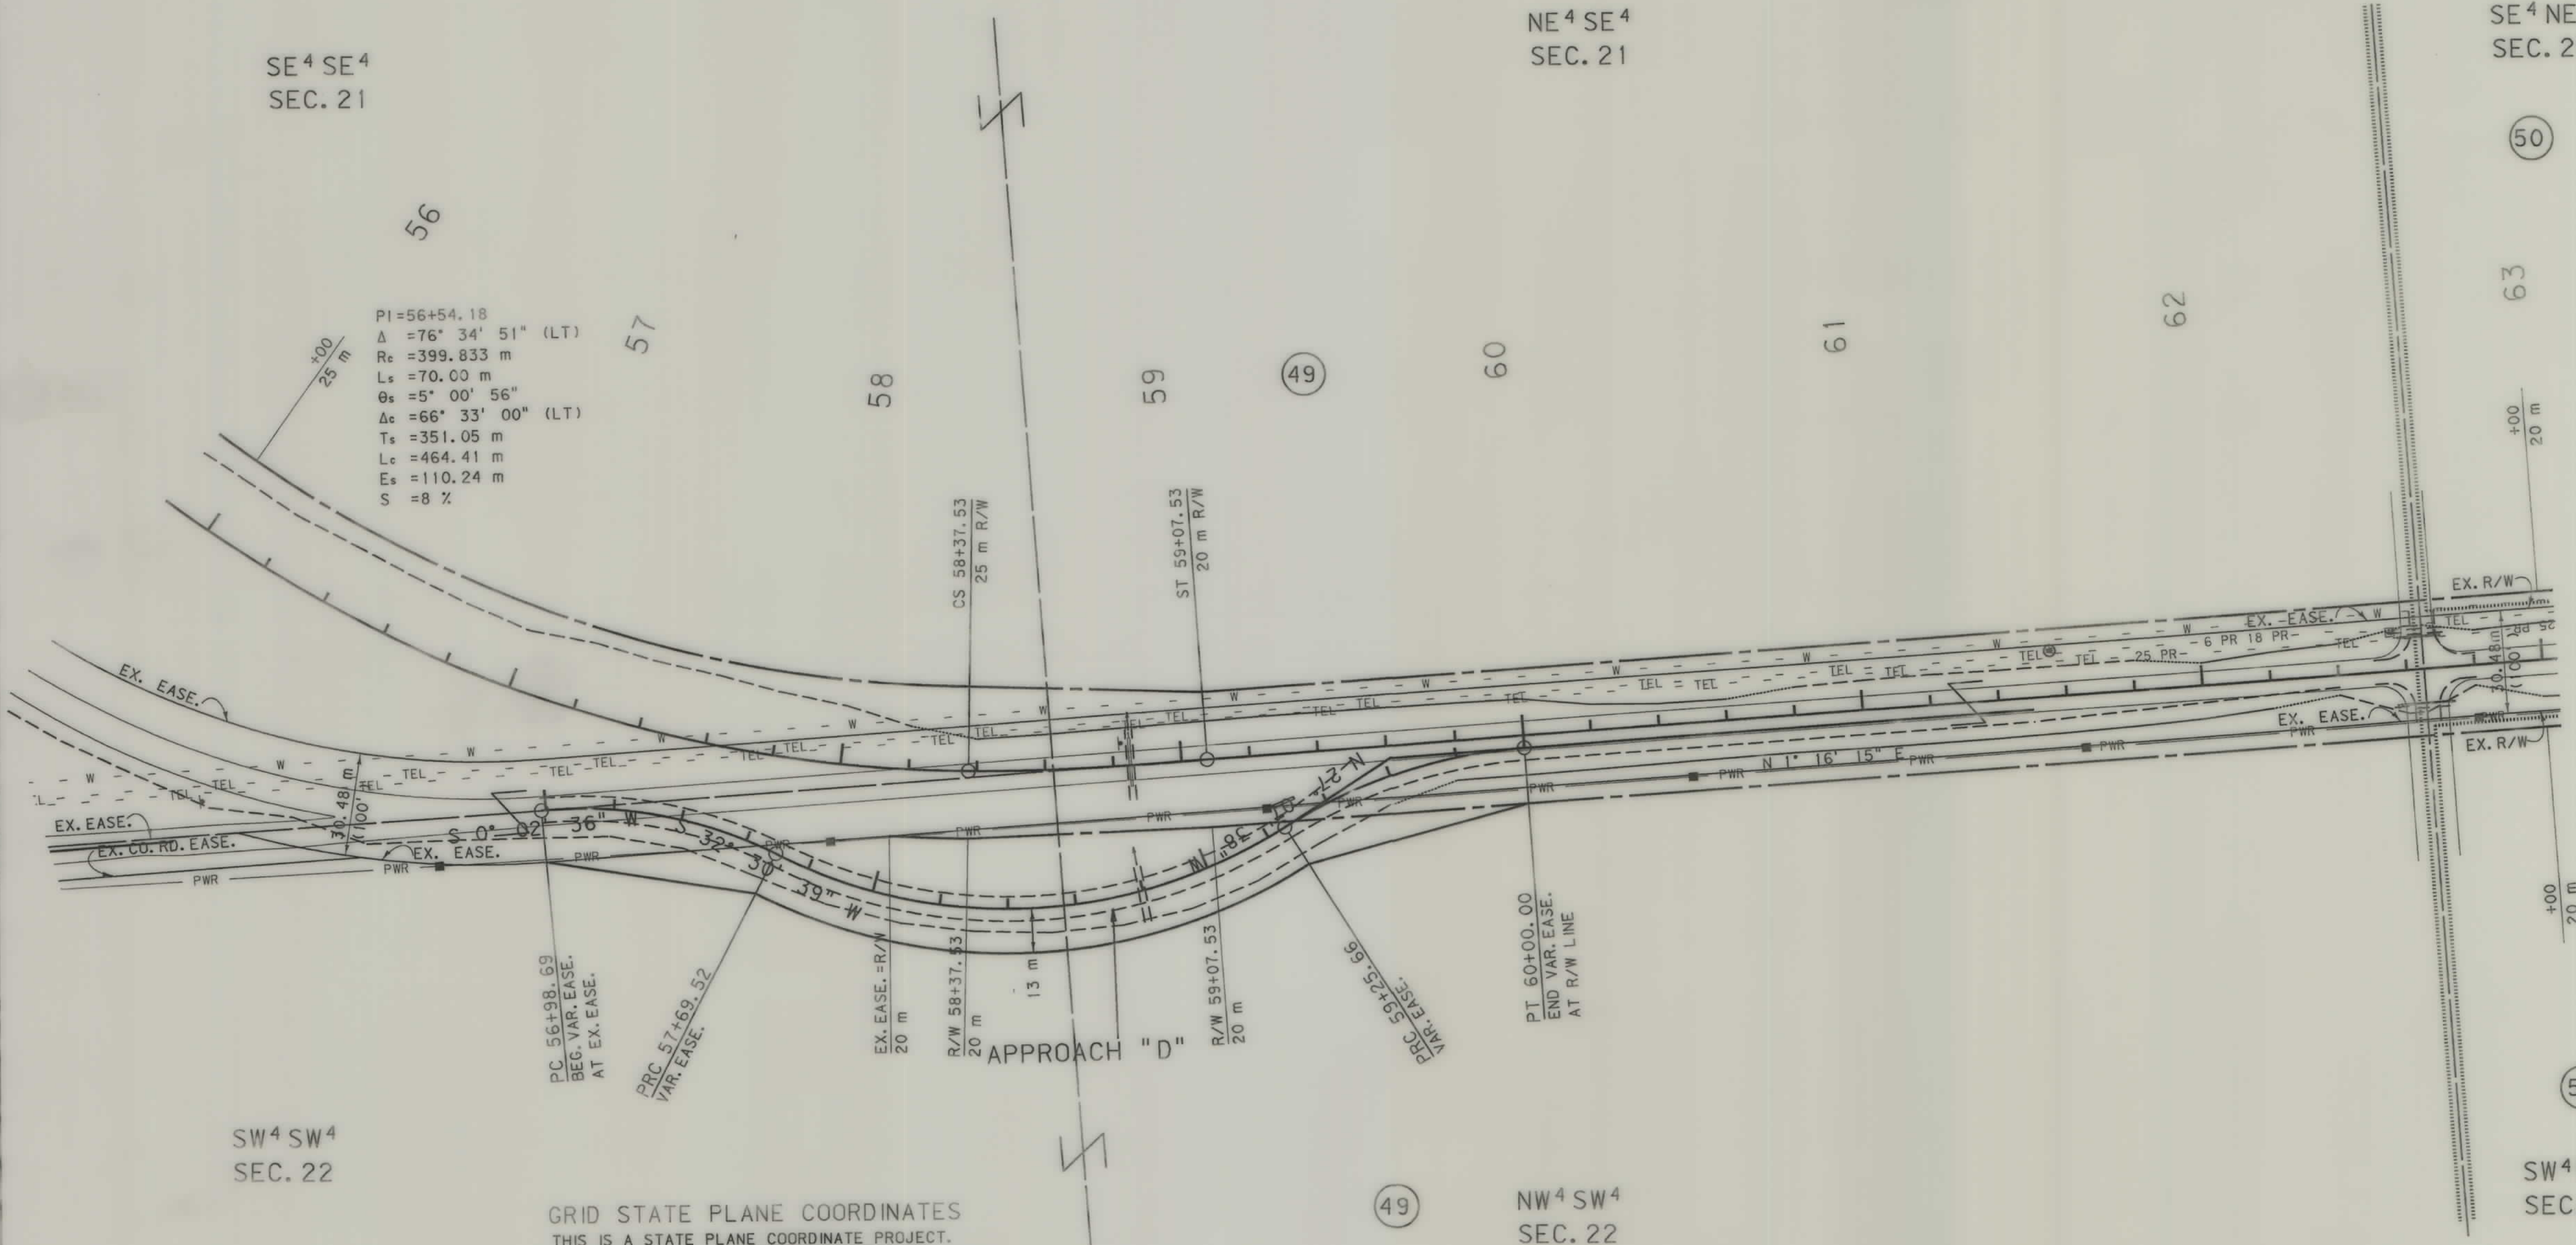SW⁴ SW⁴
SEC. 22NW⁴ SW⁴
SEC. 22SW⁴ NW⁴
SEC. 22

GRID STATE PLANE COORDINATES
 THIS IS A STATE PLANE COORDINATE PROJECT.
 ALL DIMENSIONS, DISTANCES AND AREAS ON
 THIS PROJECT ARE GRID, EXCEPT FOR THE EXISTING
 R/W WIDTH, WHICH IS RECORD. THE COMBINATION
 SCALE FACTOR FROM CONTROL POINT 0A
 (STA. -0+27.961) TO CONTROL POINT 8B
 (APPROXIMATE STA. 86+73.7) IS 0.99958355.
 THE COMBINATION SCALE FACTOR FROM CONTROL POINT
 8B TO CONTROL POINT 16C (500 m NORTH OF
 NORTH END OF PROJECT) IS 0.99961318.


- NOTES: 1. ALL MEASUREMENTS ARE METRIC EXCEPT AS NOTED
2. THE PROPOSED R/W LINE WHERE A SPIRAL CURVE TRANSITION IS USED IS A CHORD RATHER THAN A CONCENTRIC CURVE.
3. THE ENGLISH AREAS ARE FOR INFORMATIONAL PURPOSES ONLY.

BACKSLOPE LIMITS INCLUDE ROUNDING	TOP OF CUT
CONSTRUCTION LIMITS:	CUT SECTION
	TOE OF FILL
FHWA/DOT APPROVAL	5-18-99
MAP REVISED	8-16-00

MONTANA DEPARTMENT OF TRANSPORTATION
RIGHT OF WAY PLAN TOOLE COUNTY
SCALE 1:1000
0 50M 100M

SEE SHEET NO.3 FOR OWNERSHIP NAMES, ADDRESSES, AREAS, ETC.

STATE	RIGHT OF WAY ID.	SHEET NO.	TOTAL SHEETS
MONTANA	STPS 343-1(5)33	14	28
PROJECT NUMBER 2585-005			
GALATA - N & S			

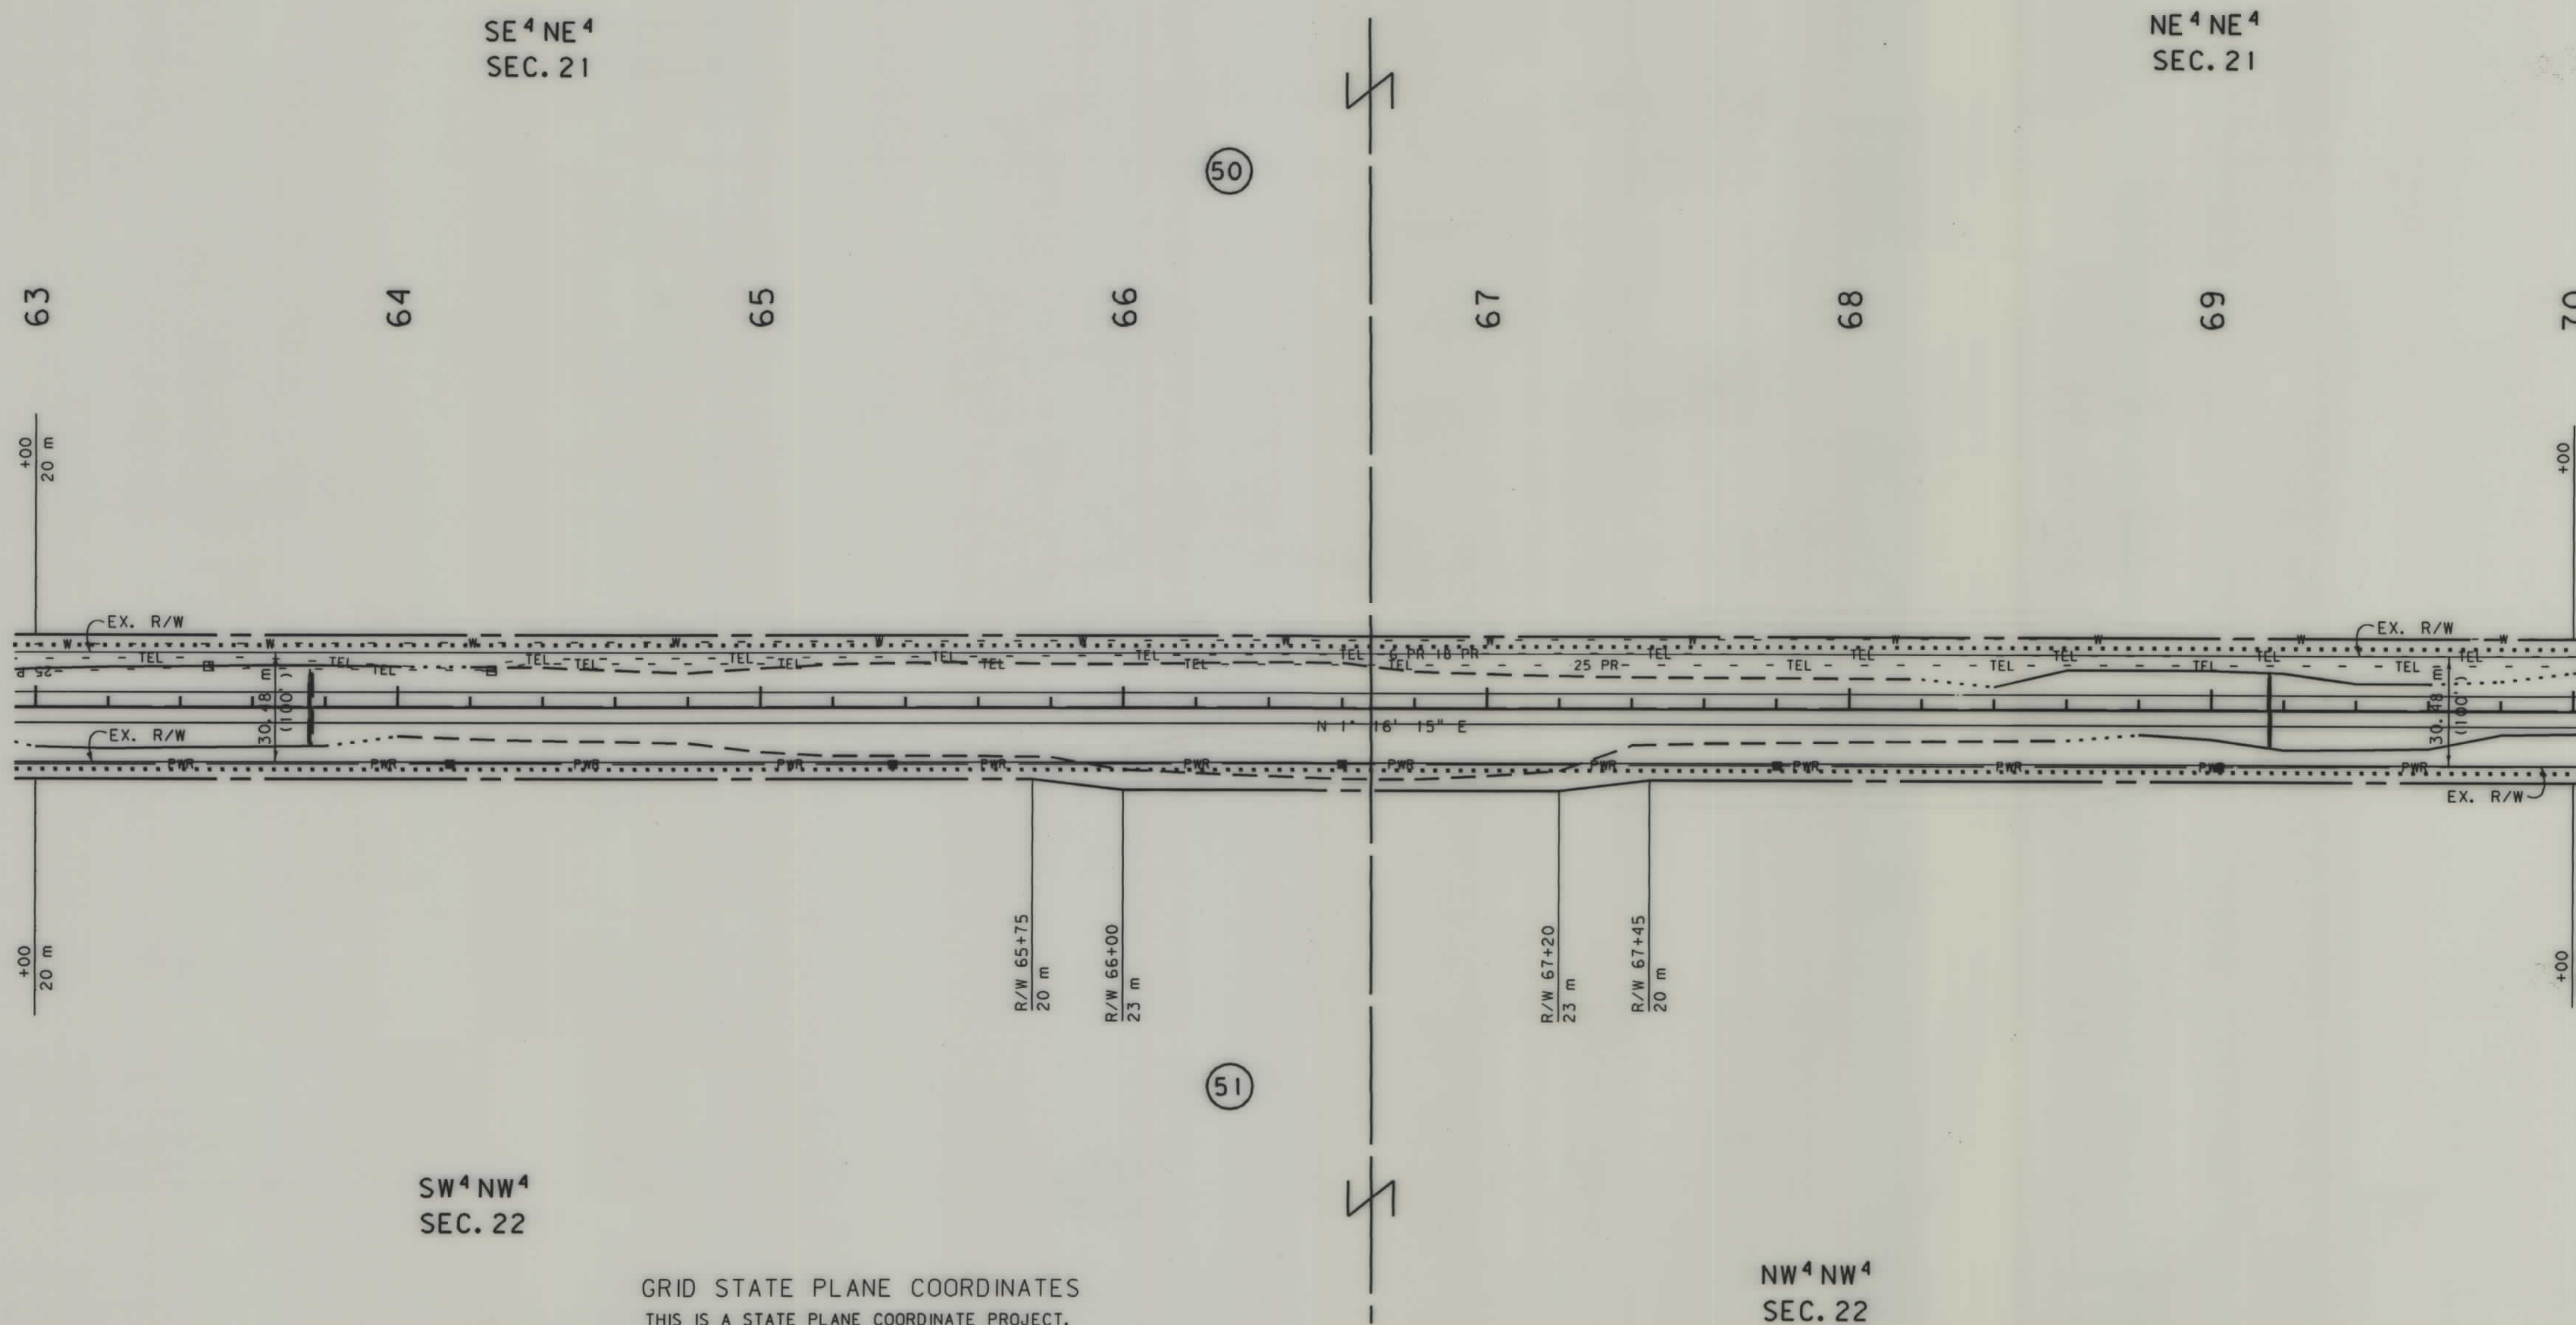

GRID STATE PLANE COORDINATES

THIS IS A STATE PLANE COORDINATE PROJECT.
ALL DIMENSIONS, DISTANCES AND AREAS ON
THIS PROJECT ARE GRID, EXCEPT FOR THE EXISTING
R/W WIDTH, WHICH IS RECORD. THE COMBINATION
SCALE FACTOR FROM CONTROL POINT 0A
(STA. -0+27.961) TO CONTROL POINT 8B
(APPROXIMATE STA. 86+73.7) IS 0.99958355.
THE COMBINATION SCALE FACTOR FROM CONTROL POINT
8B TO CONTROL POINT 16C (500 m NORTH OF
NORTH END OF PROJECT) IS 0.99961318.

- NOTES: 1. ALL MEASUREMENTS ARE METRIC EXCEPT AS NOTED
2. THE PROPOSED R/W LINE WHERE A SPIRAL CURVE
TRANSITION IS USED IS A CHORD RATHER THAN A
CONCENTRIC CURVE.

BACKSLOPE LIMITS INCLUDE ROUNDING	TOP OF CUT
CONSTRUCTION LIMITS:	CUT SECTION
	TOE OF FILL
FHWA/DOT APPROVAL	5-18-99
MAP REVISED	

MONTANA
DEPARTMENT OF TRANSPORTATION

RIGHT OF WAY PLAN
TOOLE COUNTY

SCALE 1:1000



STATE	RIGHT OF WAY ID.	SHEET NO.	TOTAL SHEETS
MONTANA	STPS 343-1(5)33	15	28
PROJECT NUMBER 2585-005			
GALATA - N & S			

SEE SHEET NO.3,4 FOR OWNERSHIP NAMES, ADDRESSES, AREAS, ETC.

T 32 N R 3 E

NE 1/4 NE 1/4
SEC. 21

SE 1/4 SE 1/4
SEC. 16

NE 1/4 SE 1/4
SEC. 16

70

71

72

73

74

75

76

77

+00
20 m

R/W=EX. EASE.
20 m

EX. R/W

EX. EASE.

+00
20 m

51

P.O.T. 70+70.73 IS
S 88° 43' 45" E. 0.11 m
FROM THE SOUTHEAST
CORNER OF SECTION 16.
(MDOH ALUM. CAP-
4740S, 1997)

NW 1/4 NW 1/4
SEC. 22

SW 1/4 SW 1/4
SEC. 15

NW 1/4 SW 1/4
SEC. 15

GRID STATE PLANE COORDINATES

THIS IS A STATE PLANE COORDINATE PROJECT.
ALL DIMENSIONS, DISTANCES AND AREAS ON
THIS PROJECT ARE GRID, EXCEPT FOR THE EXISTING
R/W WIDTH, WHICH IS RECORD. THE COMBINATION
SCALE FACTOR FROM CONTROL POINT 0A
(STA. -0+27.961) TO CONTROL POINT 8B
(APPROXIMATE STA. 86+73.7) IS 0.99958355.
THE COMBINATION SCALE FACTOR FROM CONTROL POINT
8B TO CONTROL POINT 16C (500 m NORTH OF
NORTH END OF PROJECT) IS 0.99961318.

- NOTES: 1. ALL MEASUREMENTS ARE METRIC EXCEPT AS NOTED
2. THE PROPOSED R/W LINE WHERE A SPIRAL CURVE
TRANSITION IS USED IS A CHORD RATHER THAN A
CONCENTRIC CURVE.

BACKSLOPE LIMITS INCLUDE ROUNDING	TOP OF CUT
CONSTRUCTION LIMITS:	CUT SECTION
	TOE OF FILL
FHWA/DOT APPROVAL	5-18-99
MAP REVISED	

MONTANA
DEPARTMENT OF TRANSPORTATION


RIGHT OF WAY PLAN
TOOLE COUNTY

SCALE 1:1000

0 50M 100M

SEE SHEET NO. 4 FOR OWNERSHIP NAMES, ADDRESSES, AREAS, ETC.

STATE	RIGHT OF WAY ID.	SHEET NO.	TOTAL SHEETS
MONTANA	STPS 343-1(5)133	16	28
PROJECT NUMBER 2585-005			
GALATA - N & S			

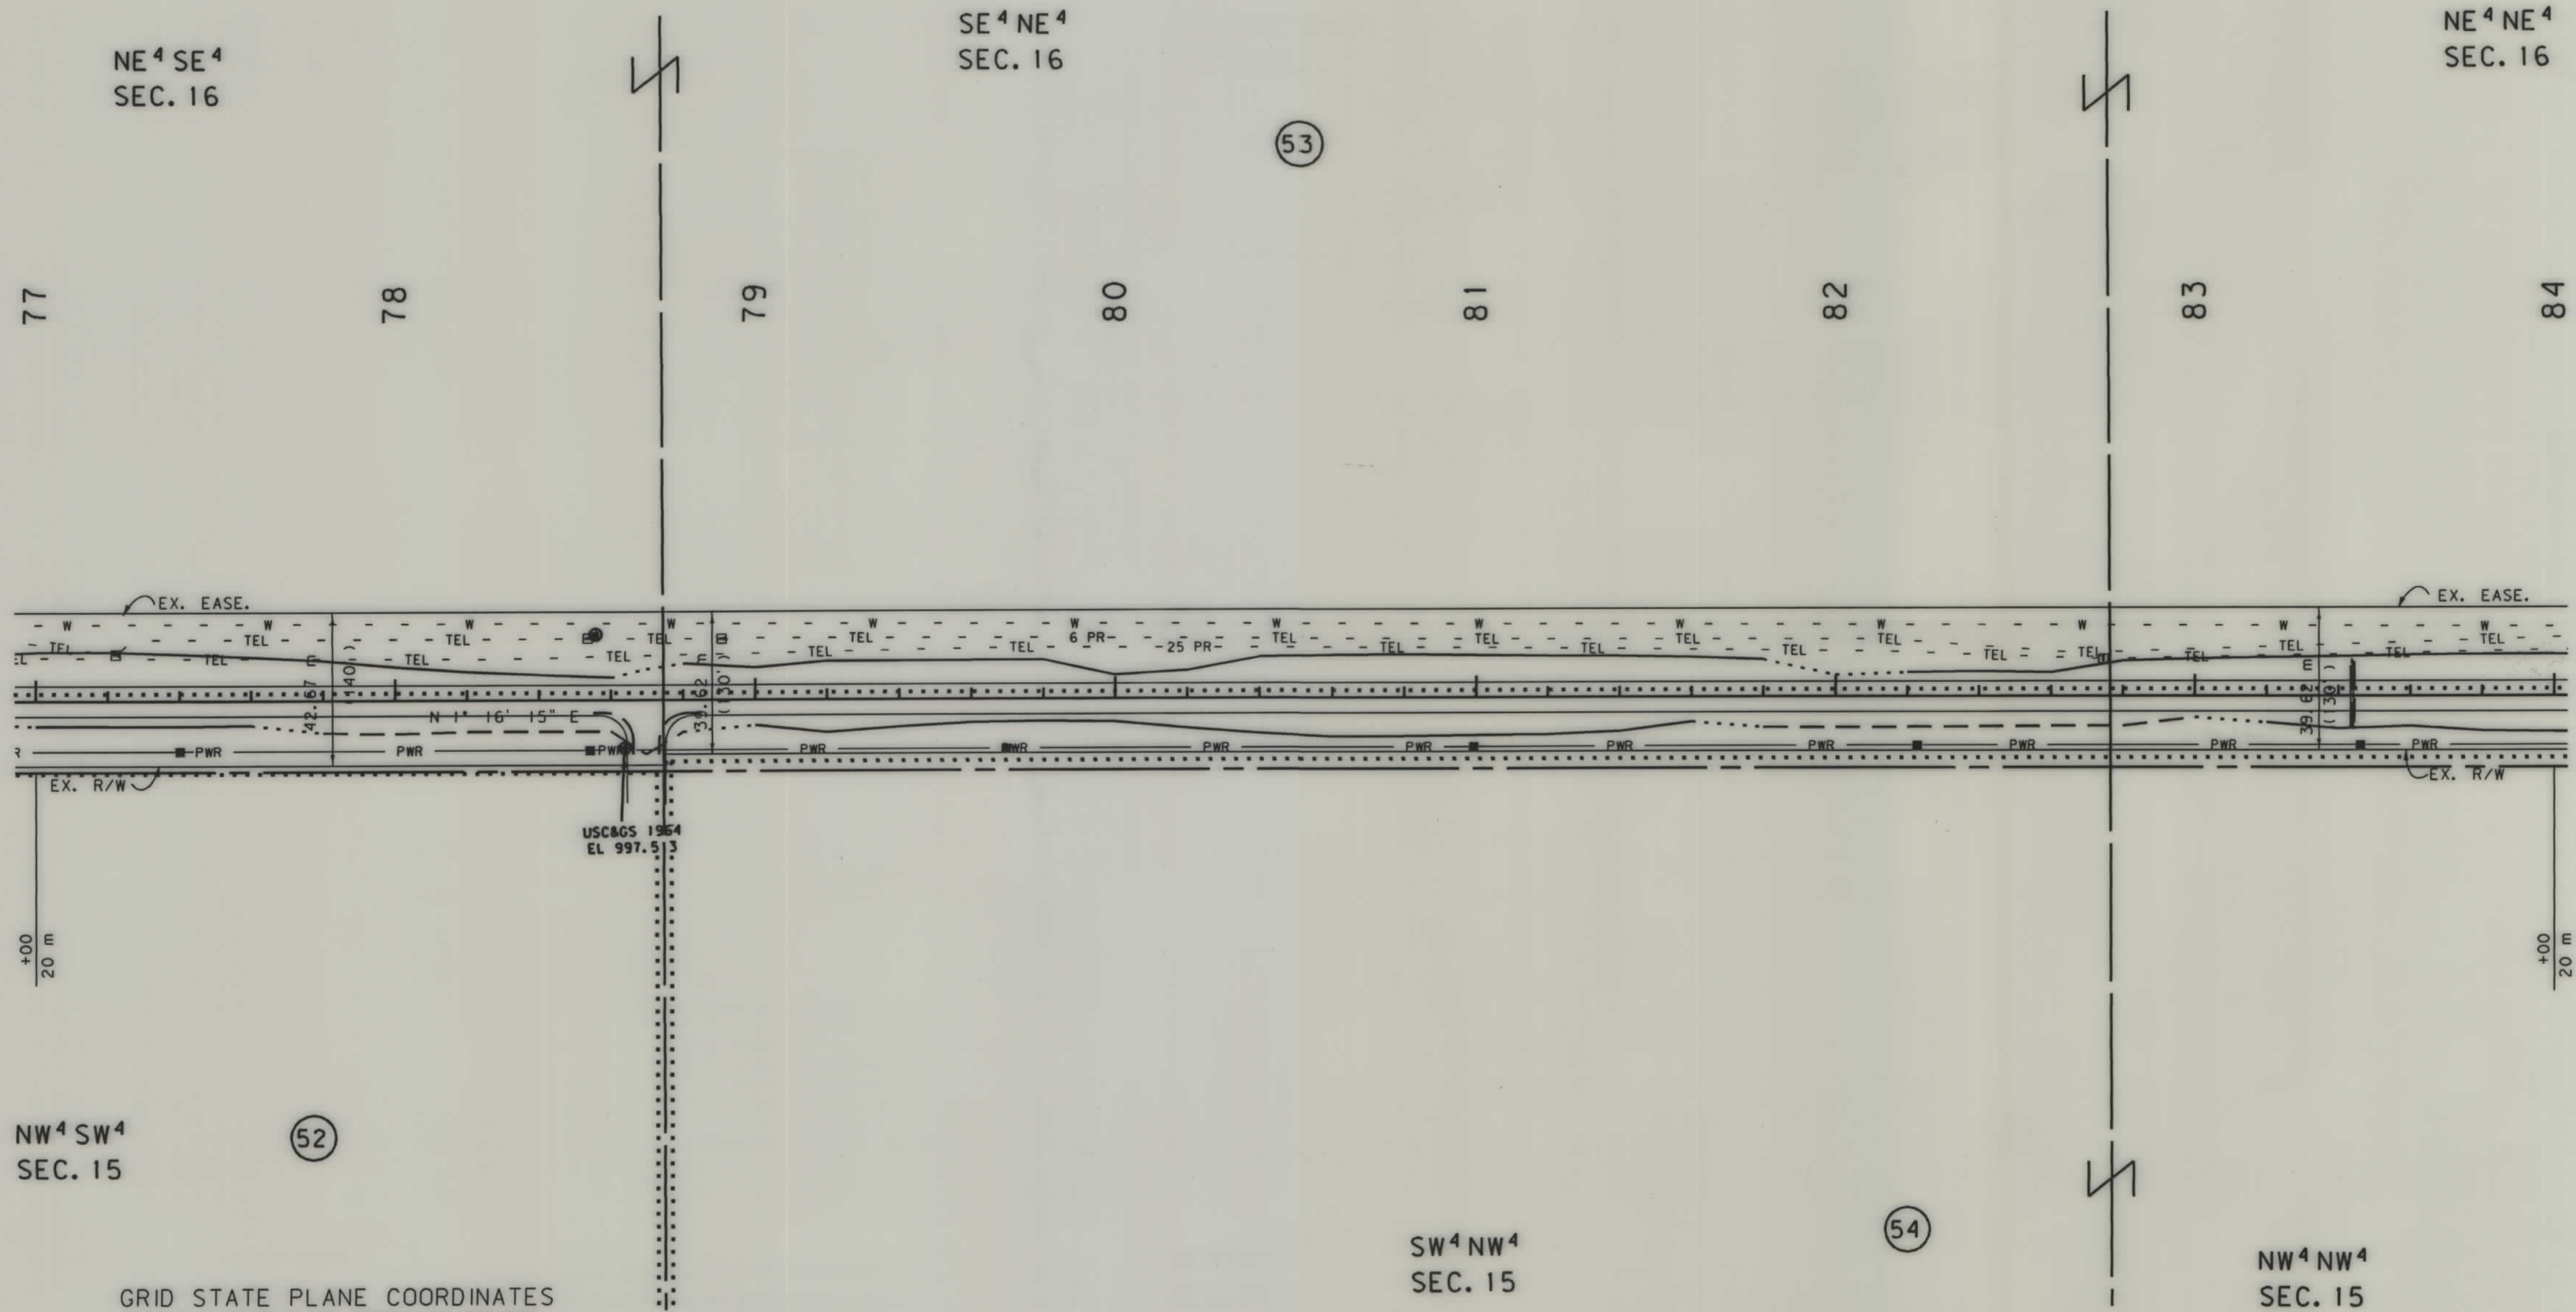

GRID STATE PLANE COORDINATES
THIS IS A STATE PLANE COORDINATE PROJECT.
ALL DIMENSIONS, DISTANCES AND AREAS ON
THIS PROJECT ARE GRID, EXCEPT FOR THE EXISTING
R/W WIDTH, WHICH IS RECORD. THE COMBINATION
SCALE FACTOR FROM CONTROL POINT 0A
(STA. -0+27.961) TO CONTROL POINT 8B
(APPROXIMATE STA. 86+73.7) IS 0.99958355.
THE COMBINATION SCALE FACTOR FROM CONTROL POINT
8B TO CONTROL POINT 16C (500 m NORTH OF
NORTH END OF PROJECT) IS 0.99961318.


- NOTES: 1. ALL MEASUREMENTS ARE METRIC EXCEPT AS NOTED
2. THE PROPOSED R/W LINE WHERE A SPIRAL CURVE
TRANSITION IS USED IS A CHORD RATHER THAN A
CONCENTRIC CURVE.

BACKSLOPE LIMITS INCLUDE ROUNDING	TOP OF CUT
CONSTRUCTION LIMITS:	CUT SECTION
	TOE OF FILL
FHWA/DOT APPROVAL	5-18-99
MAP REVISED	

MONTANA
DEPARTMENT OF TRANSPORTATION

RIGHT OF WAY PLAN
TOOLE COUNTY


SCALE 1:1000

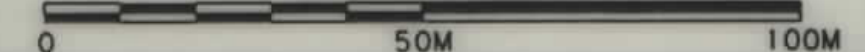

.ROW

STATE	RIGHT OF WAY ID.	SHEET NO.	TOTAL SHEETS
MONTANA	STPS 343-1(5)33	17	28
PROJECT NUMBER 2585-005			
GALATA - N & S			

SEE SHEET NO.4 FOR OWNERSHIP NAMES, ADDRESSES, AREAS, ETC.

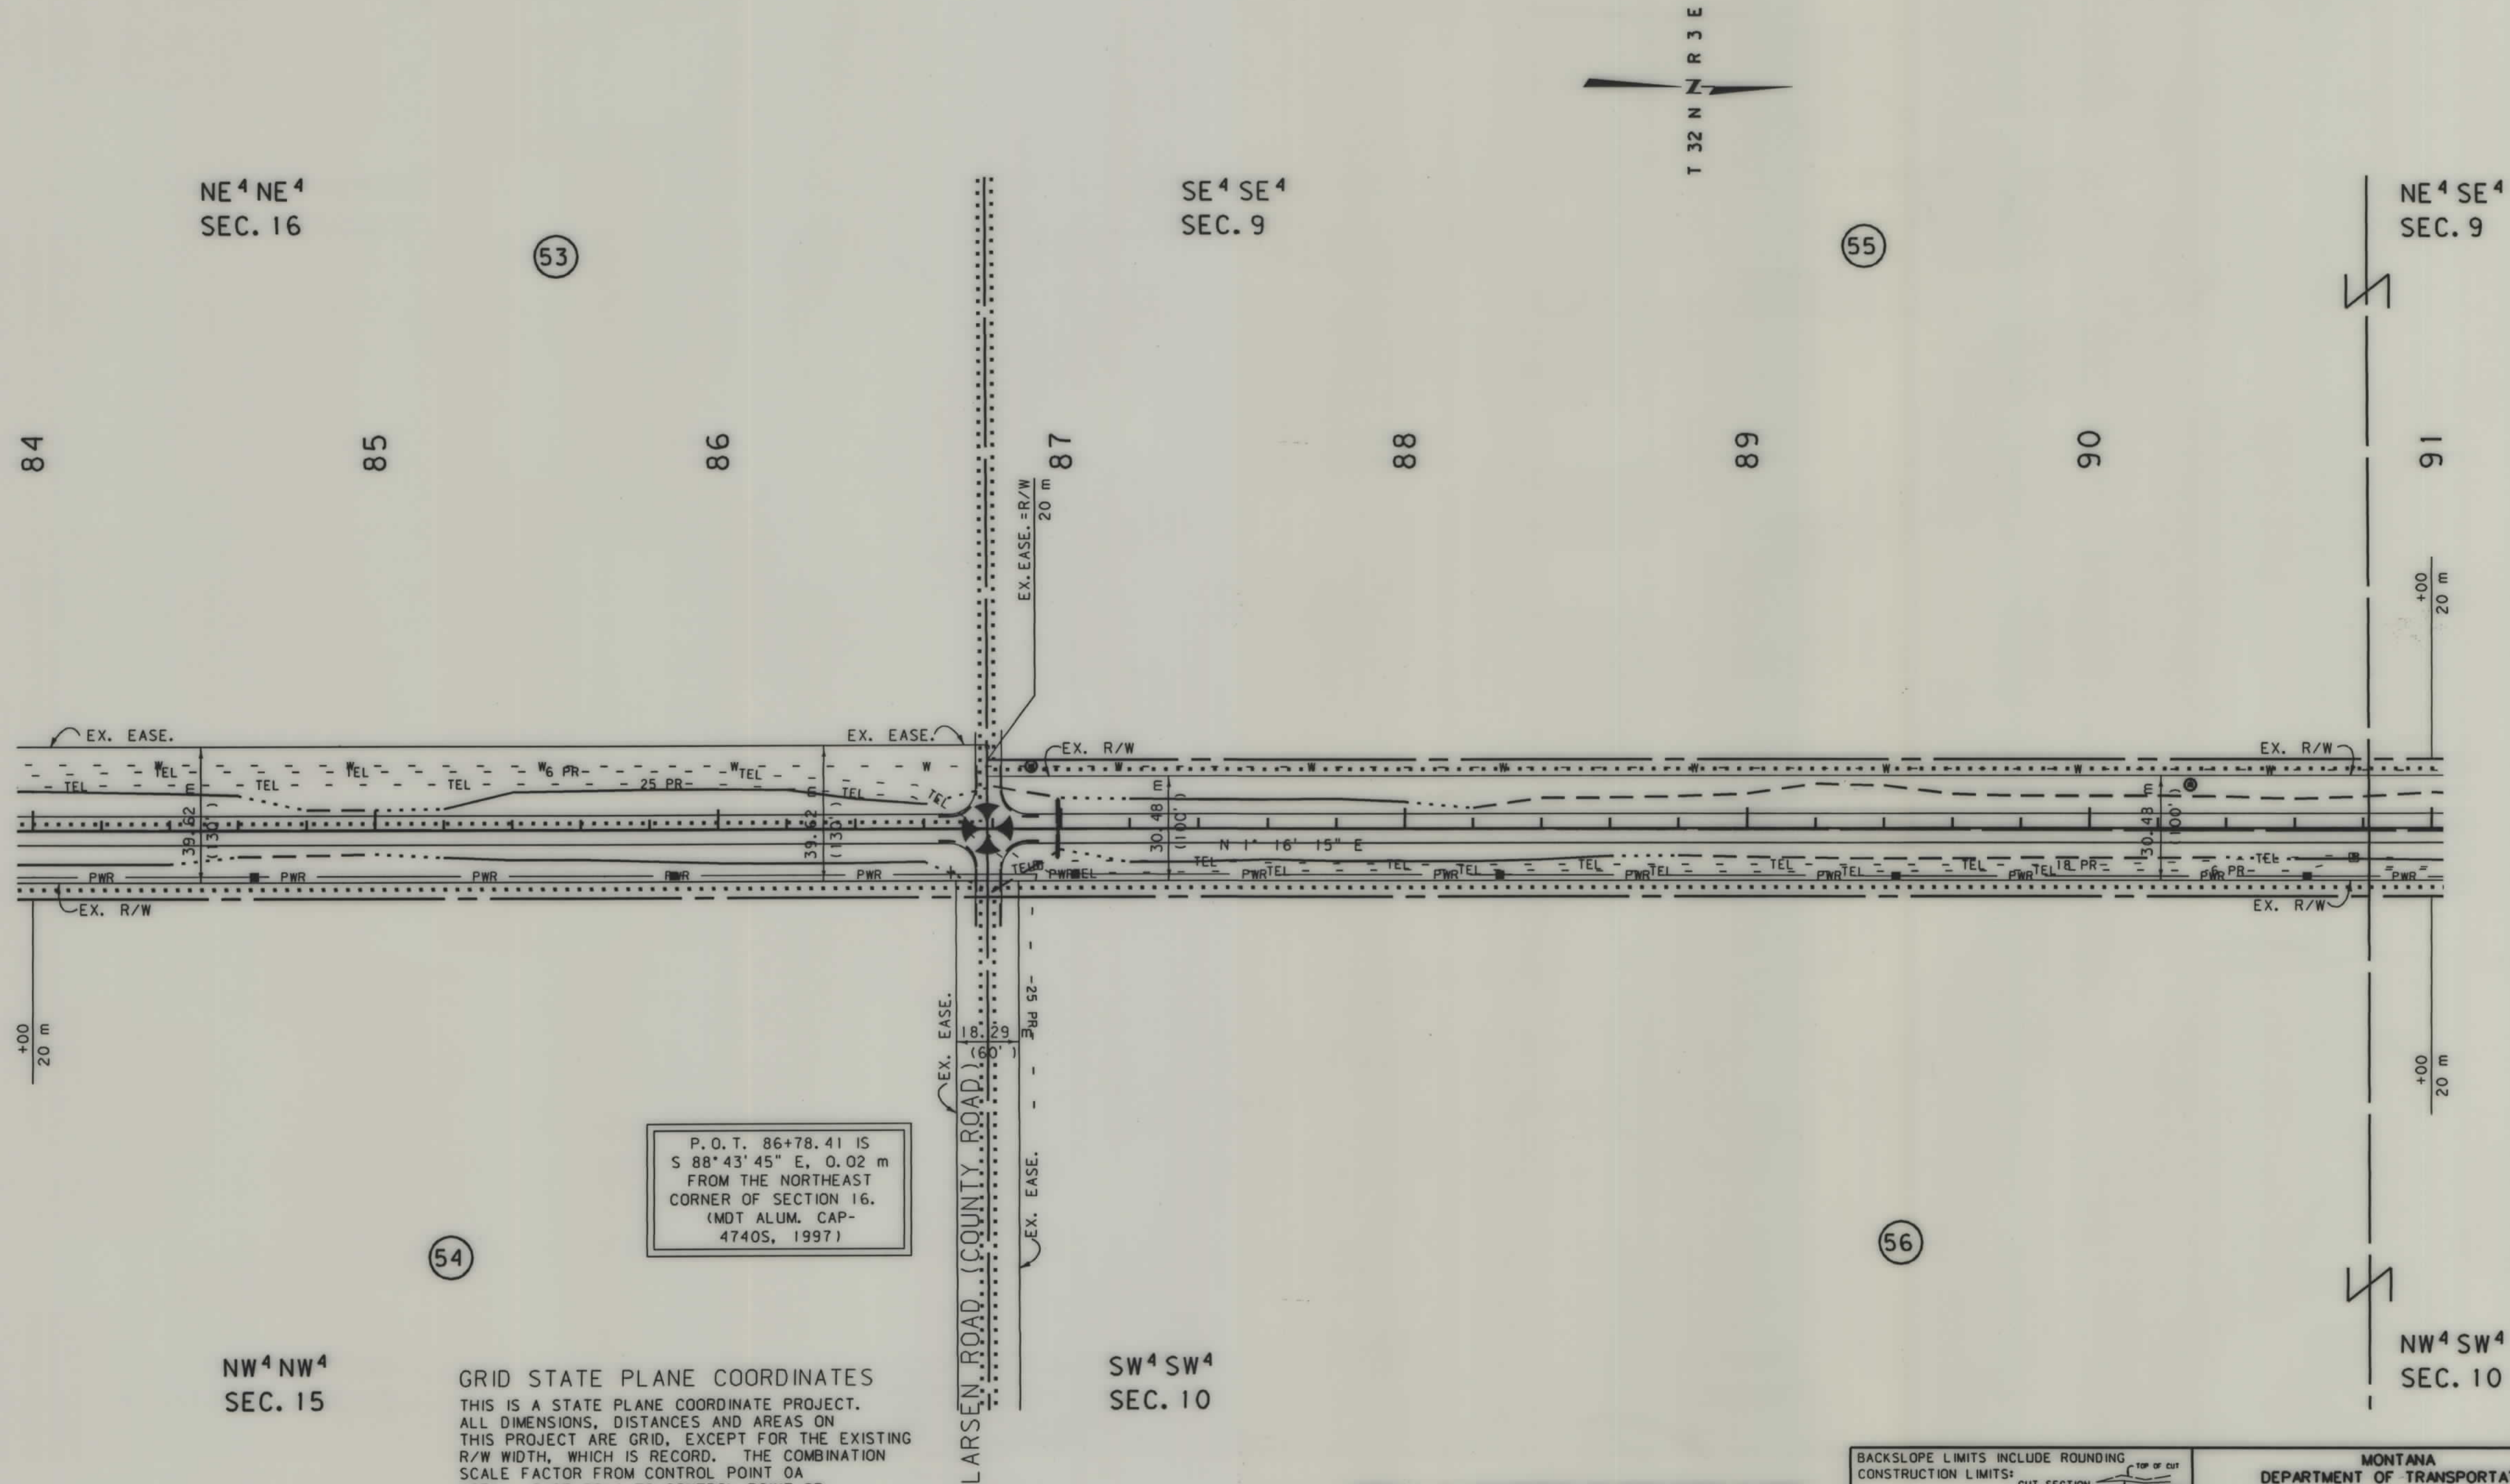


BACKSLOPE LIMITS INCLUDE ROUNDING	TOP OF CUT
CONSTRUCTION LIMITS:	CUT SECTION
	TOE OF FILL
FHWA/DOT APPROVAL	5-18-99
MAP REVISED	

MONTANA DEPARTMENT OF TRANSPORTATION
RIGHT OF WAY PLAN TOOLE COUNTY
SCALE 1:1000
0 50M 100M

SEE SHEET NO. 4 FOR OWNERSHIP NAMES, ADDRESSES, AREAS, ETC.

STATE	RIGHT OF WAY ID.	SHEET NO.	TOTAL SHEETS
MONTANA	STPS 343-1(5)33	18	28
PROJECT NUMBER 2585-005			
GALATA - N & S			

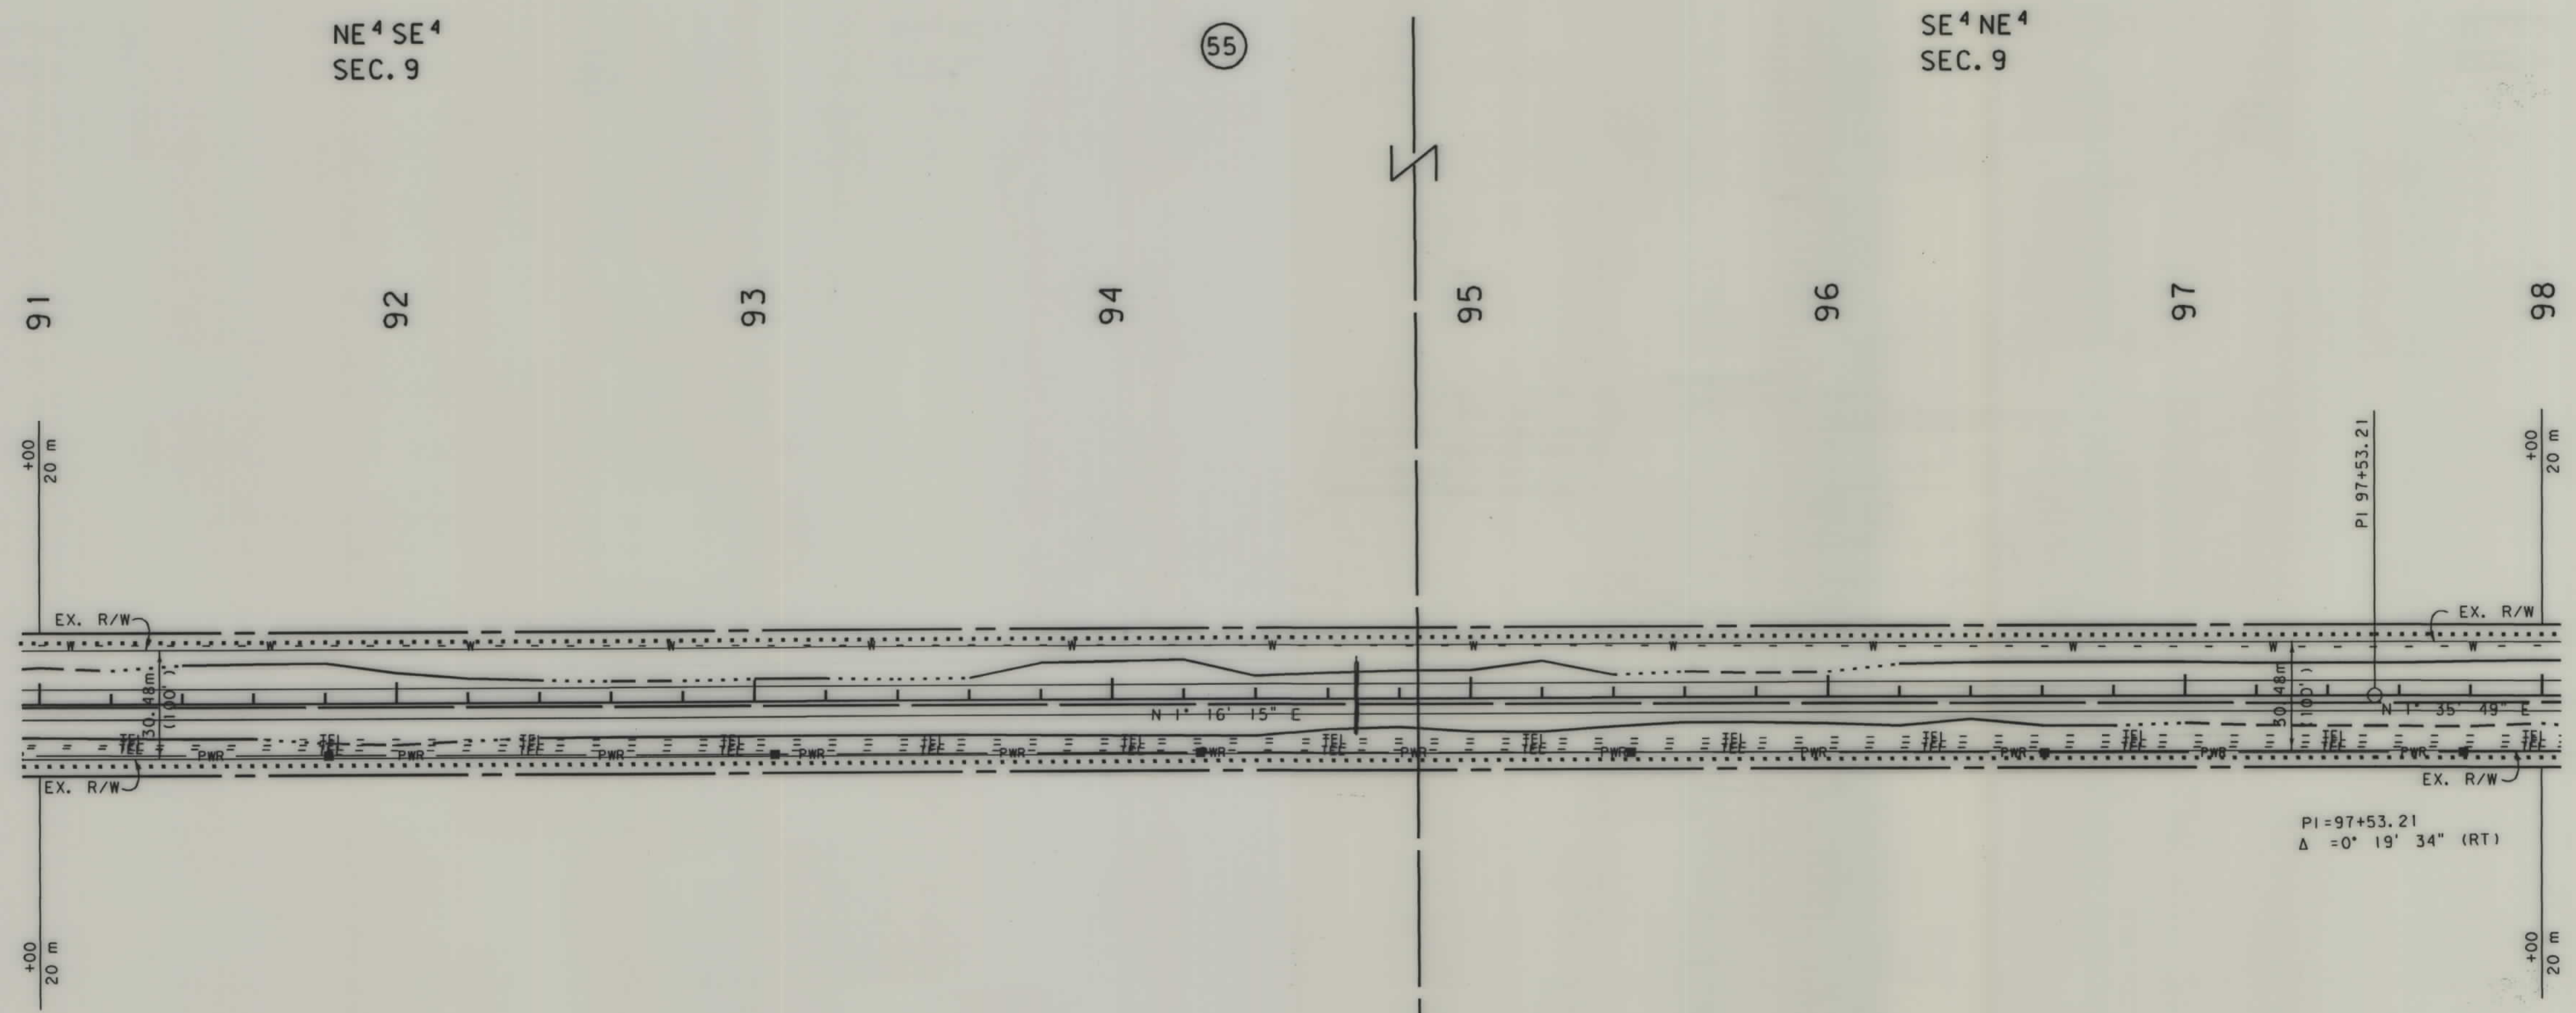

NW⁴SW⁴
SEC. 10

GRID STATE PLANE COORDINATES
THIS IS A STATE PLANE COORDINATE PROJECT.
ALL DIMENSIONS, DISTANCES AND AREAS ON
THIS PROJECT ARE GRID, EXCEPT FOR THE EXISTING
R/W WIDTH, WHICH IS RECORD. THE COMBINATION
SCALE FACTOR FROM CONTROL POINT 0A
(STA. -0+27.961) TO CONTROL POINT 8B
(APPROXIMATE STA. 86+73.7) IS 0.99958355.
THE COMBINATION SCALE FACTOR FROM CONTROL POINT
8B TO CONTROL POINT 16C (500 m NORTH OF
NORTH END OF PROJECT) IS 0.99961318.

SW⁴NW⁴
SEC. 10

- NOTES: 1. ALL MEASUREMENTS ARE METRIC EXCEPT AS NOTED
2. THE PROPOSED R/W LINE WHERE A SPIRAL CURVE
TRANSITION IS USED IS A CHORD RATHER THAN A
CONCENTRIC CURVE.

BACKSLOPE LIMITS INCLUDE ROUNDING	TOP OF CUT
CONSTRUCTION LIMITS:	CUT SECTION
	TOE OF FILL
FHWA/DOT APPROVAL	5-18-99
MAP REVISED	

MONTANA
DEPARTMENT OF TRANSPORTATION


RIGHT OF WAY PLAN
TOOLE COUNTY

SCALE 1:1000

0 50M 100M

SEE SHEET NO. 4 FOR OWNERSHIP NAMES, ADDRESSES, AREAS, ETC.

STATE	RIGHT OF WAY ID.	SHEET NO.	TOTAL SHEETS
MONTANA	STPS 343-115133	20	28
PROJECT NUMBER 2585-005			
GALATA - N & S			

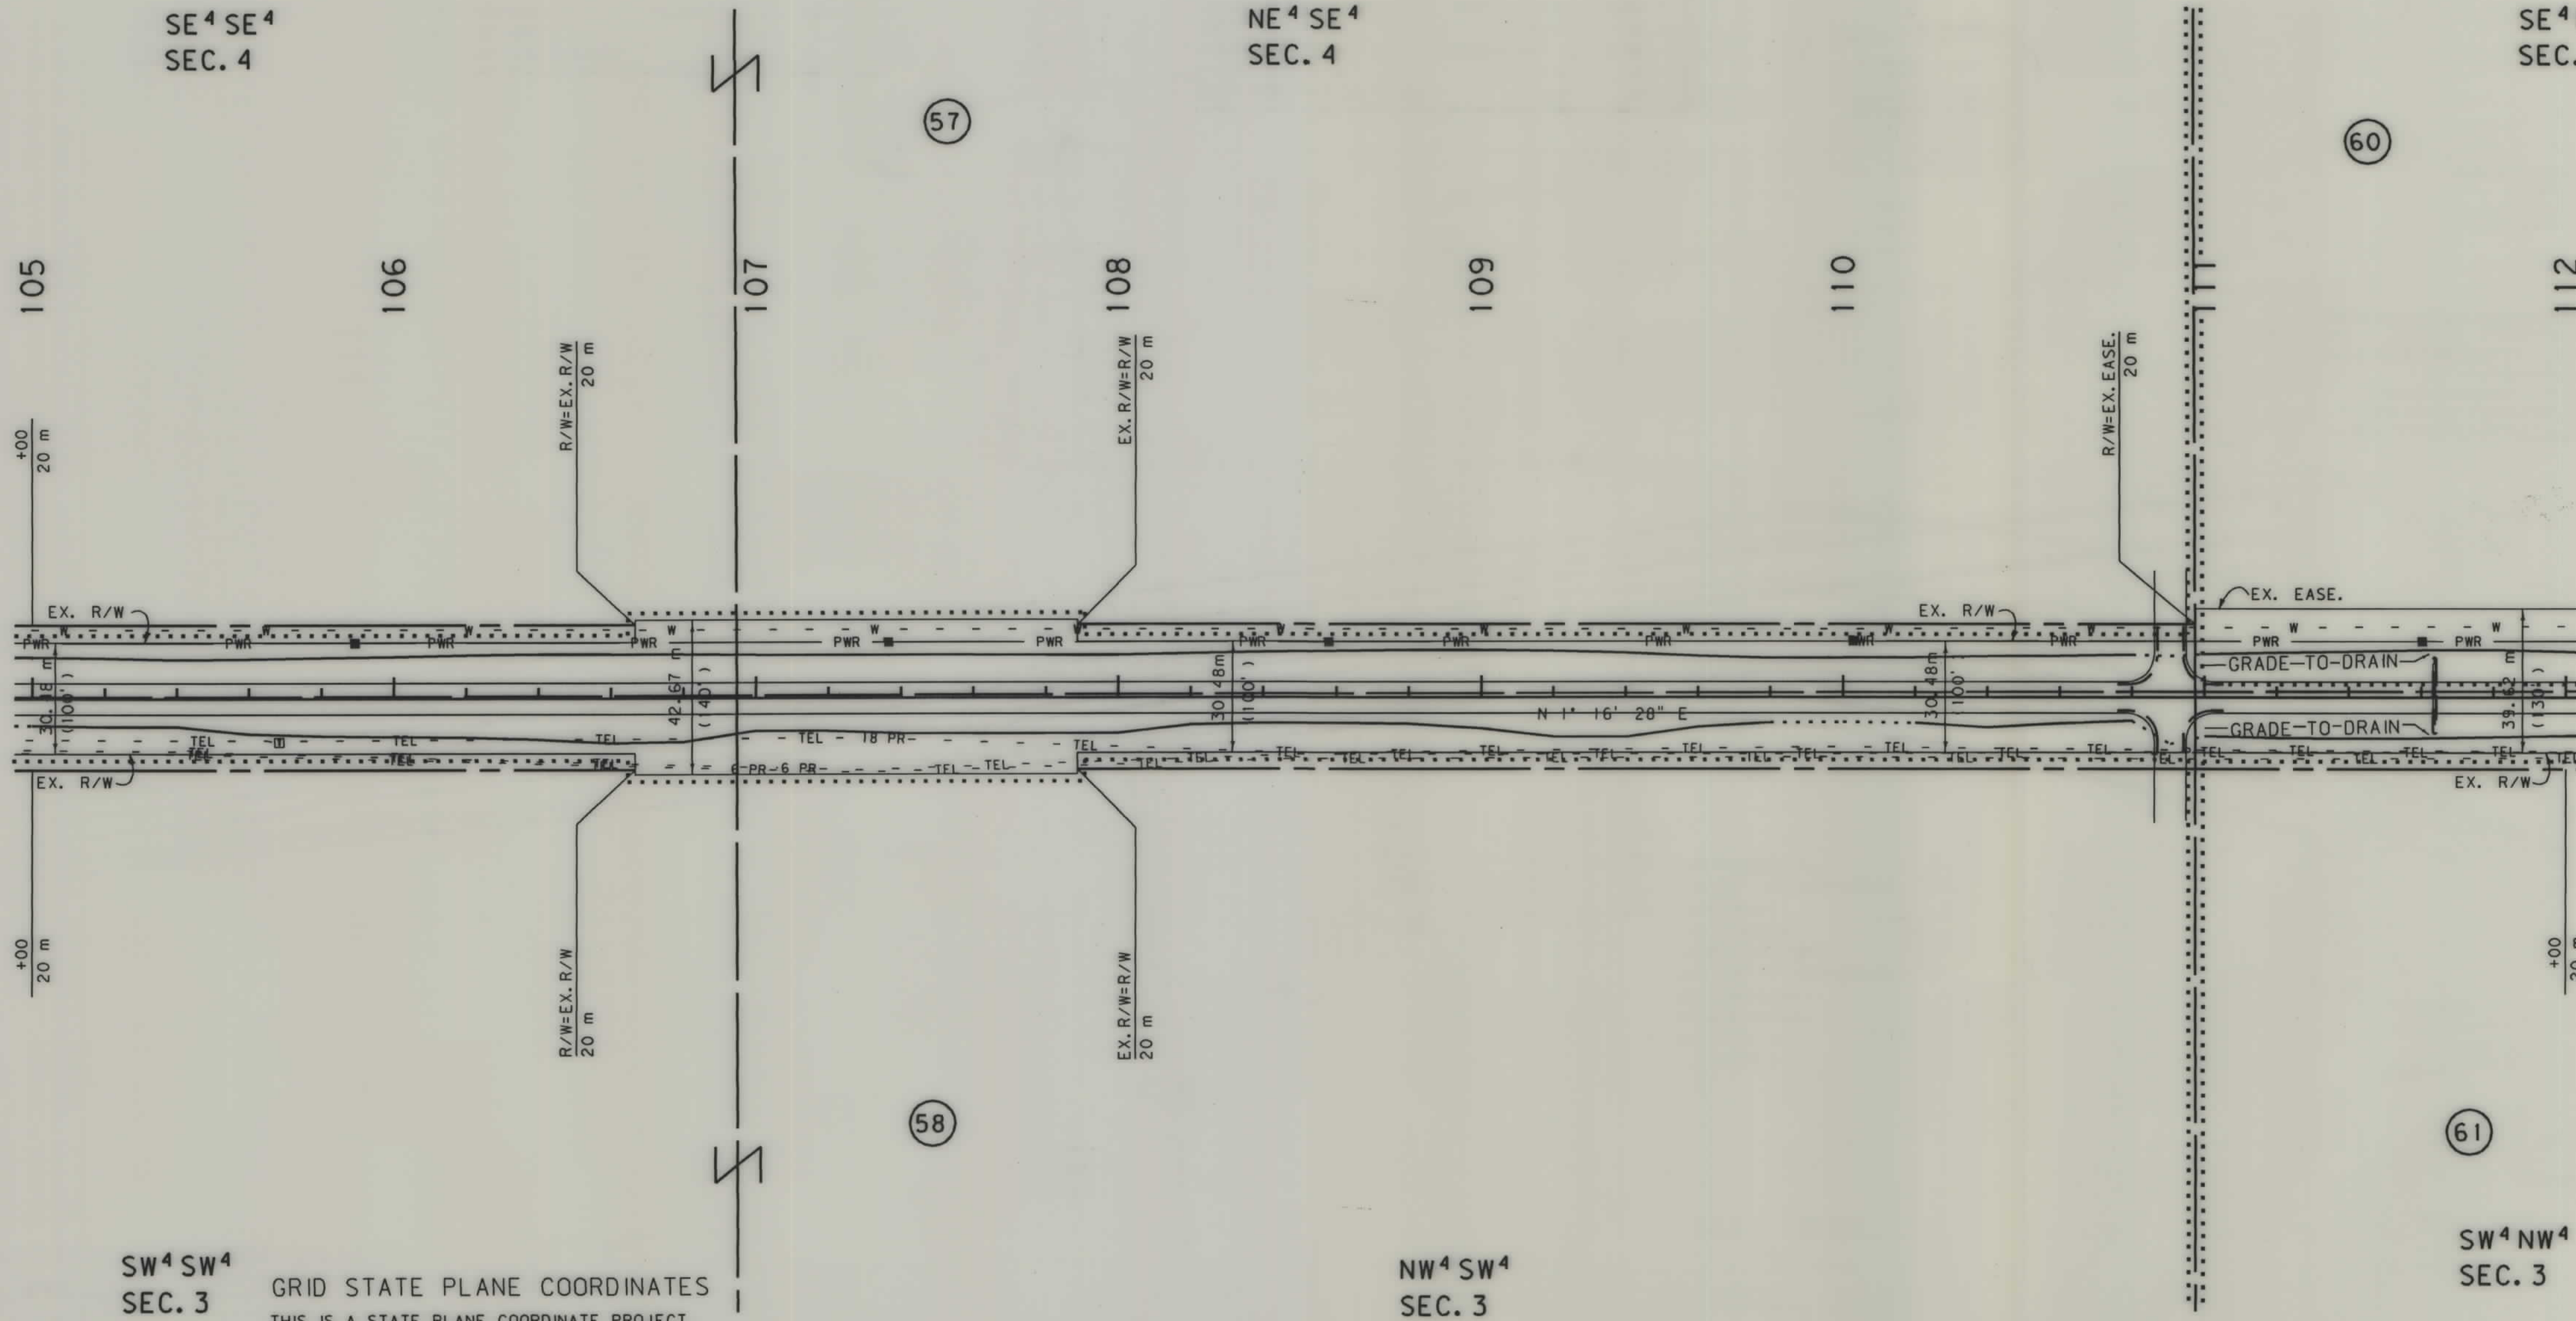

SW⁴SW⁴
SEC. 3

GRID STATE PLANE COORDINATES
THIS IS A STATE PLANE COORDINATE PROJECT.
ALL DIMENSIONS, DISTANCES AND AREAS ON
THIS PROJECT ARE GRID, EXCEPT FOR THE EXISTING
R/W WIDTH, WHICH IS RECORD. THE COMBINATION
SCALE FACTOR FROM CONTROL POINT 0A
(STA. -0+27.961) TO CONTROL POINT 8B
(APPROXIMATE STA. 86+73.7) IS 0.99958355.
THE COMBINATION SCALE FACTOR FROM CONTROL POINT
8B TO CONTROL POINT 16C (500 m NORTH OF
NORTH END OF PROJECT) IS 0.99961318.

NW⁴SW⁴
SEC. 3

SW⁴NW⁴
SEC. 3

- NOTES: 1. ALL MEASUREMENTS ARE METRIC EXCEPT AS NOTED
2. THE PROPOSED R/W LINE WHERE A SPIRAL CURVE
TRANSITION IS USED IS A CHORD RATHER THAN A
CONCENTRIC CURVE.

BACKSLOPE LIMITS INCLUDE ROUNDING
CONSTRUCTION LIMITS:
CUT SECTION
TOE OF FILL
DITCH BOTTOM


FHWA/DOT APPROVAL 5-18-99

MAP REVISED

MONTANA
DEPARTMENT OF TRANSPORTATION

RIGHT OF WAY PLAN
TOOLE COUNTY

SCALE 1:1000

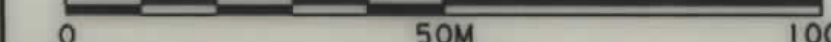

SEE SHEET NO. 4 FOR OWNERSHIP NAMES, ADDRESSES, AREAS, ETC.

TOTAL	16.187 ha (40 AC.)
GROSS	0.902 ha (2.23 AC.)
EXISTING EASEMENT	0.902 ha (2.23 AC.)
NET	ha (AC.)
REMAINDER LT.	16.187 ha (40 AC.)
REMAINDER RT.	ha (AC.)
EASEMENTS OR PERMITS	ha (AC.)

TOTAL	13.168 ha (32.54 AC.)
GROSS	0.521 ha (1.29 AC.)
EXISTING EASEMENT	0.521 ha (1.29 AC.)
NET	ha (AC.)
REMAINDER LT.	13.168 ha (32.54 AC.)
REMAINDER RT.	ha (AC.)
EASEMENTS OR PERMITS	ha (AC.)

STATE	RIGHT OF WAY ID.	SHEET NO.	TOTAL SHEETS
MONTANA	STPS 343-1(5)33	21	28
PROJECT NUMBER 2585-005			
GALATA - N & S			

SE⁴NE⁴
SEC. 4

U. S. GOVT.
LOT 1
SEC. 4

SE⁴SE⁴
SEC. 33

P.O.T. 118+38.42 IS
S 88°49'52" E, 65.37 m
FROM THE NORTHEAST
CLOSING CORNER OF SECTION 4.
(MDT ALUM. CAP-4740S, 1997)

P.O.T. 118+38.42
IS N 88°49'52" W,
85.92 m FROM THE SOUTHEAST
CORNER OF SECTION 33.
(MDT ALUM. CAP-4740S, 1997)

GRID STATE PLANE COORDINATES
THIS IS A STATE PLANE COORDINATE PROJECT.
ALL DIMENSIONS, DISTANCES AND AREAS ON
THIS PROJECT ARE GRID, EXCEPT FOR THE EXISTING
R/W WIDTH, WHICH IS RECORD. THE COMBINATION
SCALE FACTOR FROM CONTROL POINT 0A
(STA. -0+27.961) TO CONTROL POINT 8B
(APPROXIMATE STA. 86+73.7) IS 0.99958355.
THE COMBINATION SCALE FACTOR FROM CONTROL POINT
8B TO CONTROL POINT 16C (500 m NORTH OF
NORTH END OF PROJECT) IS 0.99961318.

SW⁴NW⁴
SEC. 3

U. S. GOVT.
LOT 4
SEC. 3

SW⁴SW⁴
SEC. 34

- NOTES: 1. ALL MEASUREMENTS ARE METRIC EXCEPT AS NOTED
2. THE PROPOSED R/W LINE WHERE A SPIRAL CURVE TRANSITION IS USED IS A CHORD RATHER THAN A CONCENTRIC CURVE.


BACKSLOPE LIMITS INCLUDE ROUNDING	TOP OF CUT
CONSTRUCTION LIMITS:	CUT SECTION
	TOE OF FILL
FWHA/DOT APPROVAL	5-18-99
MAP REVISED	

MONTANA
DEPARTMENT OF TRANSPORTATION

RIGHT OF WAY PLAN
TOOLE COUNTY


SCALE 1:1000
0 50M 100M

SEE SHEET NO. 4 FOR OWNERSHIP NAMES, ADDRESSES, AREAS, ETC.

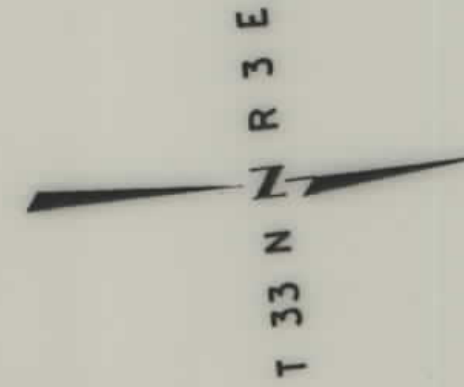

NE 4 SE 4
SEC. 33



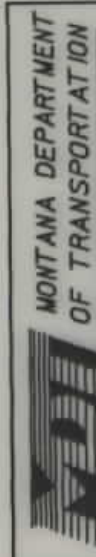

RDROW

 \$TIMES
 \$DATES
 \$USERNAME\$
MONTANA
CADD3
2

SEE SHEET NO. FOR OWNERSHIP NAMES, ADDRESSES, AREAS, ETC.

STATE	RIGHT OF WAY ID.	SHEET NO.	TOTAL SHEETS
MONTANA	STPS 343-1(5)33	23	28
PROJECT NUMBER 2585-005			

GALATA - N & S

T 33 N R 3 E

NE⁴ SE⁴
SEC. 33SE⁴ NE⁴
SEC. 33NE⁴ NE⁴
SEC. 33

126

127

128


129

130

131

132

133

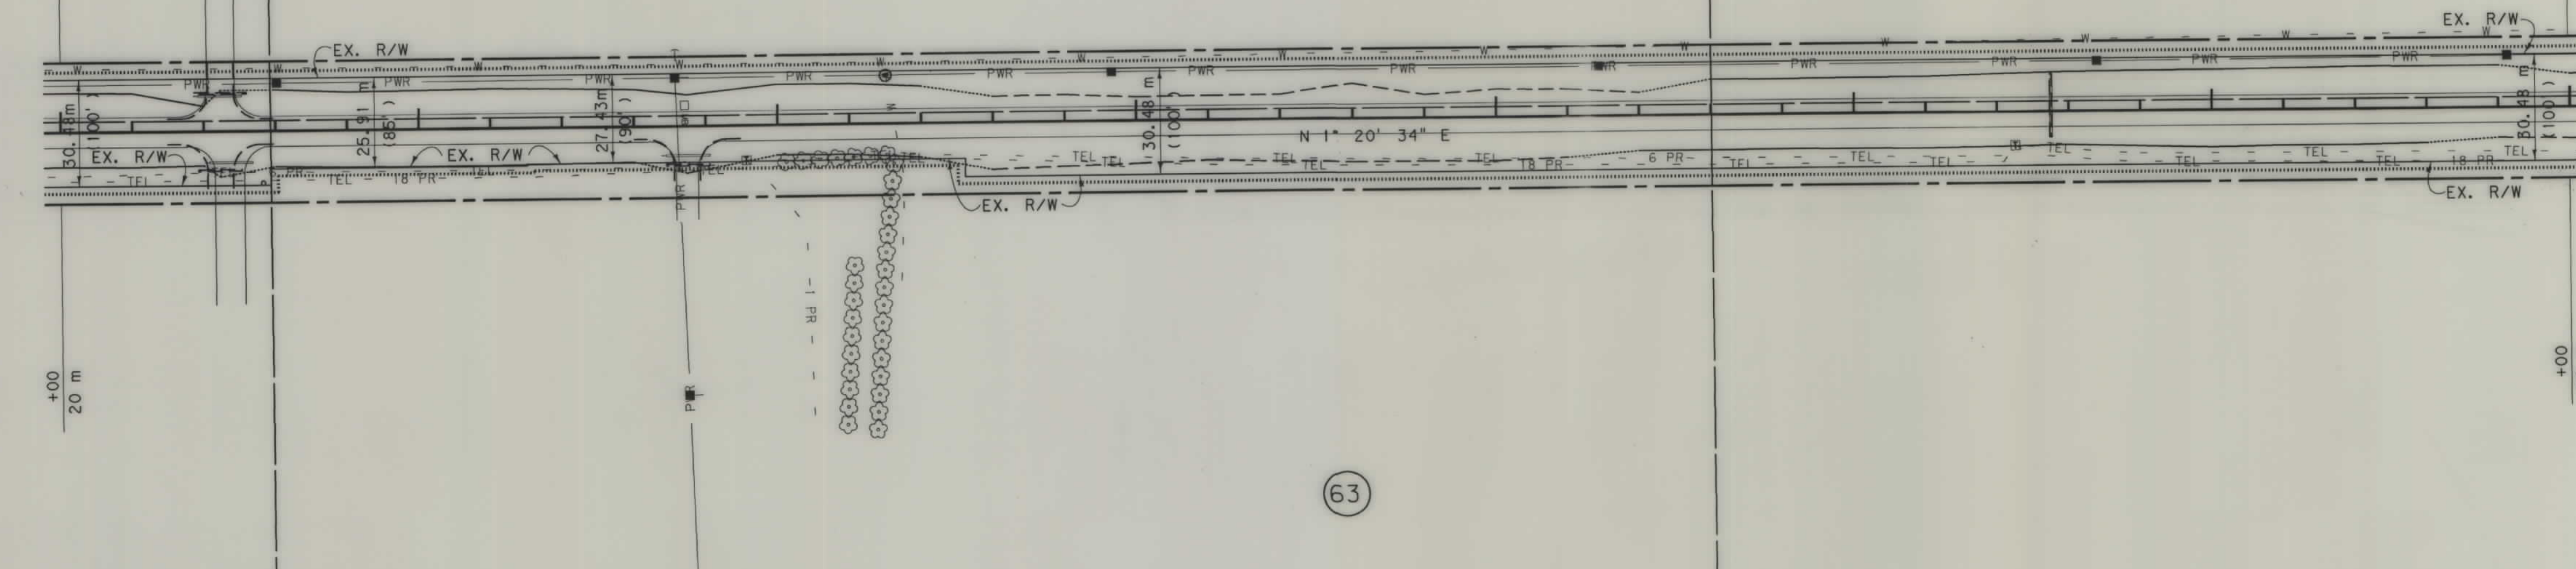+00
20 m+00
20 m+00
20 m+00
20 mNW⁴ SW⁴
SEC. 34

GRID STATE PLANE COORDINATES

THIS IS A STATE PLANE COORDINATE PROJECT.
 ALL DIMENSIONS, DISTANCES AND AREAS ON
 THIS PROJECT ARE GRID, EXCEPT FOR THE EXISTING
 R/W WIDTH, WHICH IS RECORD. THE COMBINATION
 SCALE FACTOR FROM CONTROL POINT 0A
 (STA. -0+27.961) TO CONTROL POINT 8B
 (APPROXIMATE STA. 86+73.7) IS 0.99958355.
 THE COMBINATION SCALE FACTOR FROM CONTROL POINT
 8B TO CONTROL POINT 16C (500 m NORTH OF
 NORTH END OF PROJECT) IS 0.99961318.

SW⁴ NW⁴
SEC. 34NW⁴ NW⁴
SEC. 34

- NOTES: 1. ALL MEASUREMENTS ARE METRIC EXCEPT AS NOTED
 2. THE PROPOSED R/W LINE WHERE A SPIRAL CURVE
 TRANSITION IS USED IS A CHORD RATHER THAN A
 CONCENTRIC CURVE.

BACKSLOPE LIMITS INCLUDE ROUNDING	TOE OF CUT
CONSTRUCTION LIMITS:	CUT SECTION
	TOE OF FILL
FHWA/DOT APPROVAL	5-18-99
MAP REVISED	6-14-99

MONTANA
DEPARTMENT OF TRANSPORTATIONRIGHT OF WAY PLAN
TOOLE COUNTY


SCALE 1:1000

0 50M 100M

. ROW

STATE	RIGHT OF WAY ID.	SHEET NO.	TOTAL SHEETS
MONTANA	STPS 343-115133	24	28
PROJECT NUMBER 2585-005			

SEE SHEET NO. FOR OWNERSHIP NAMES, ADDRESSES, AREAS, ETC.

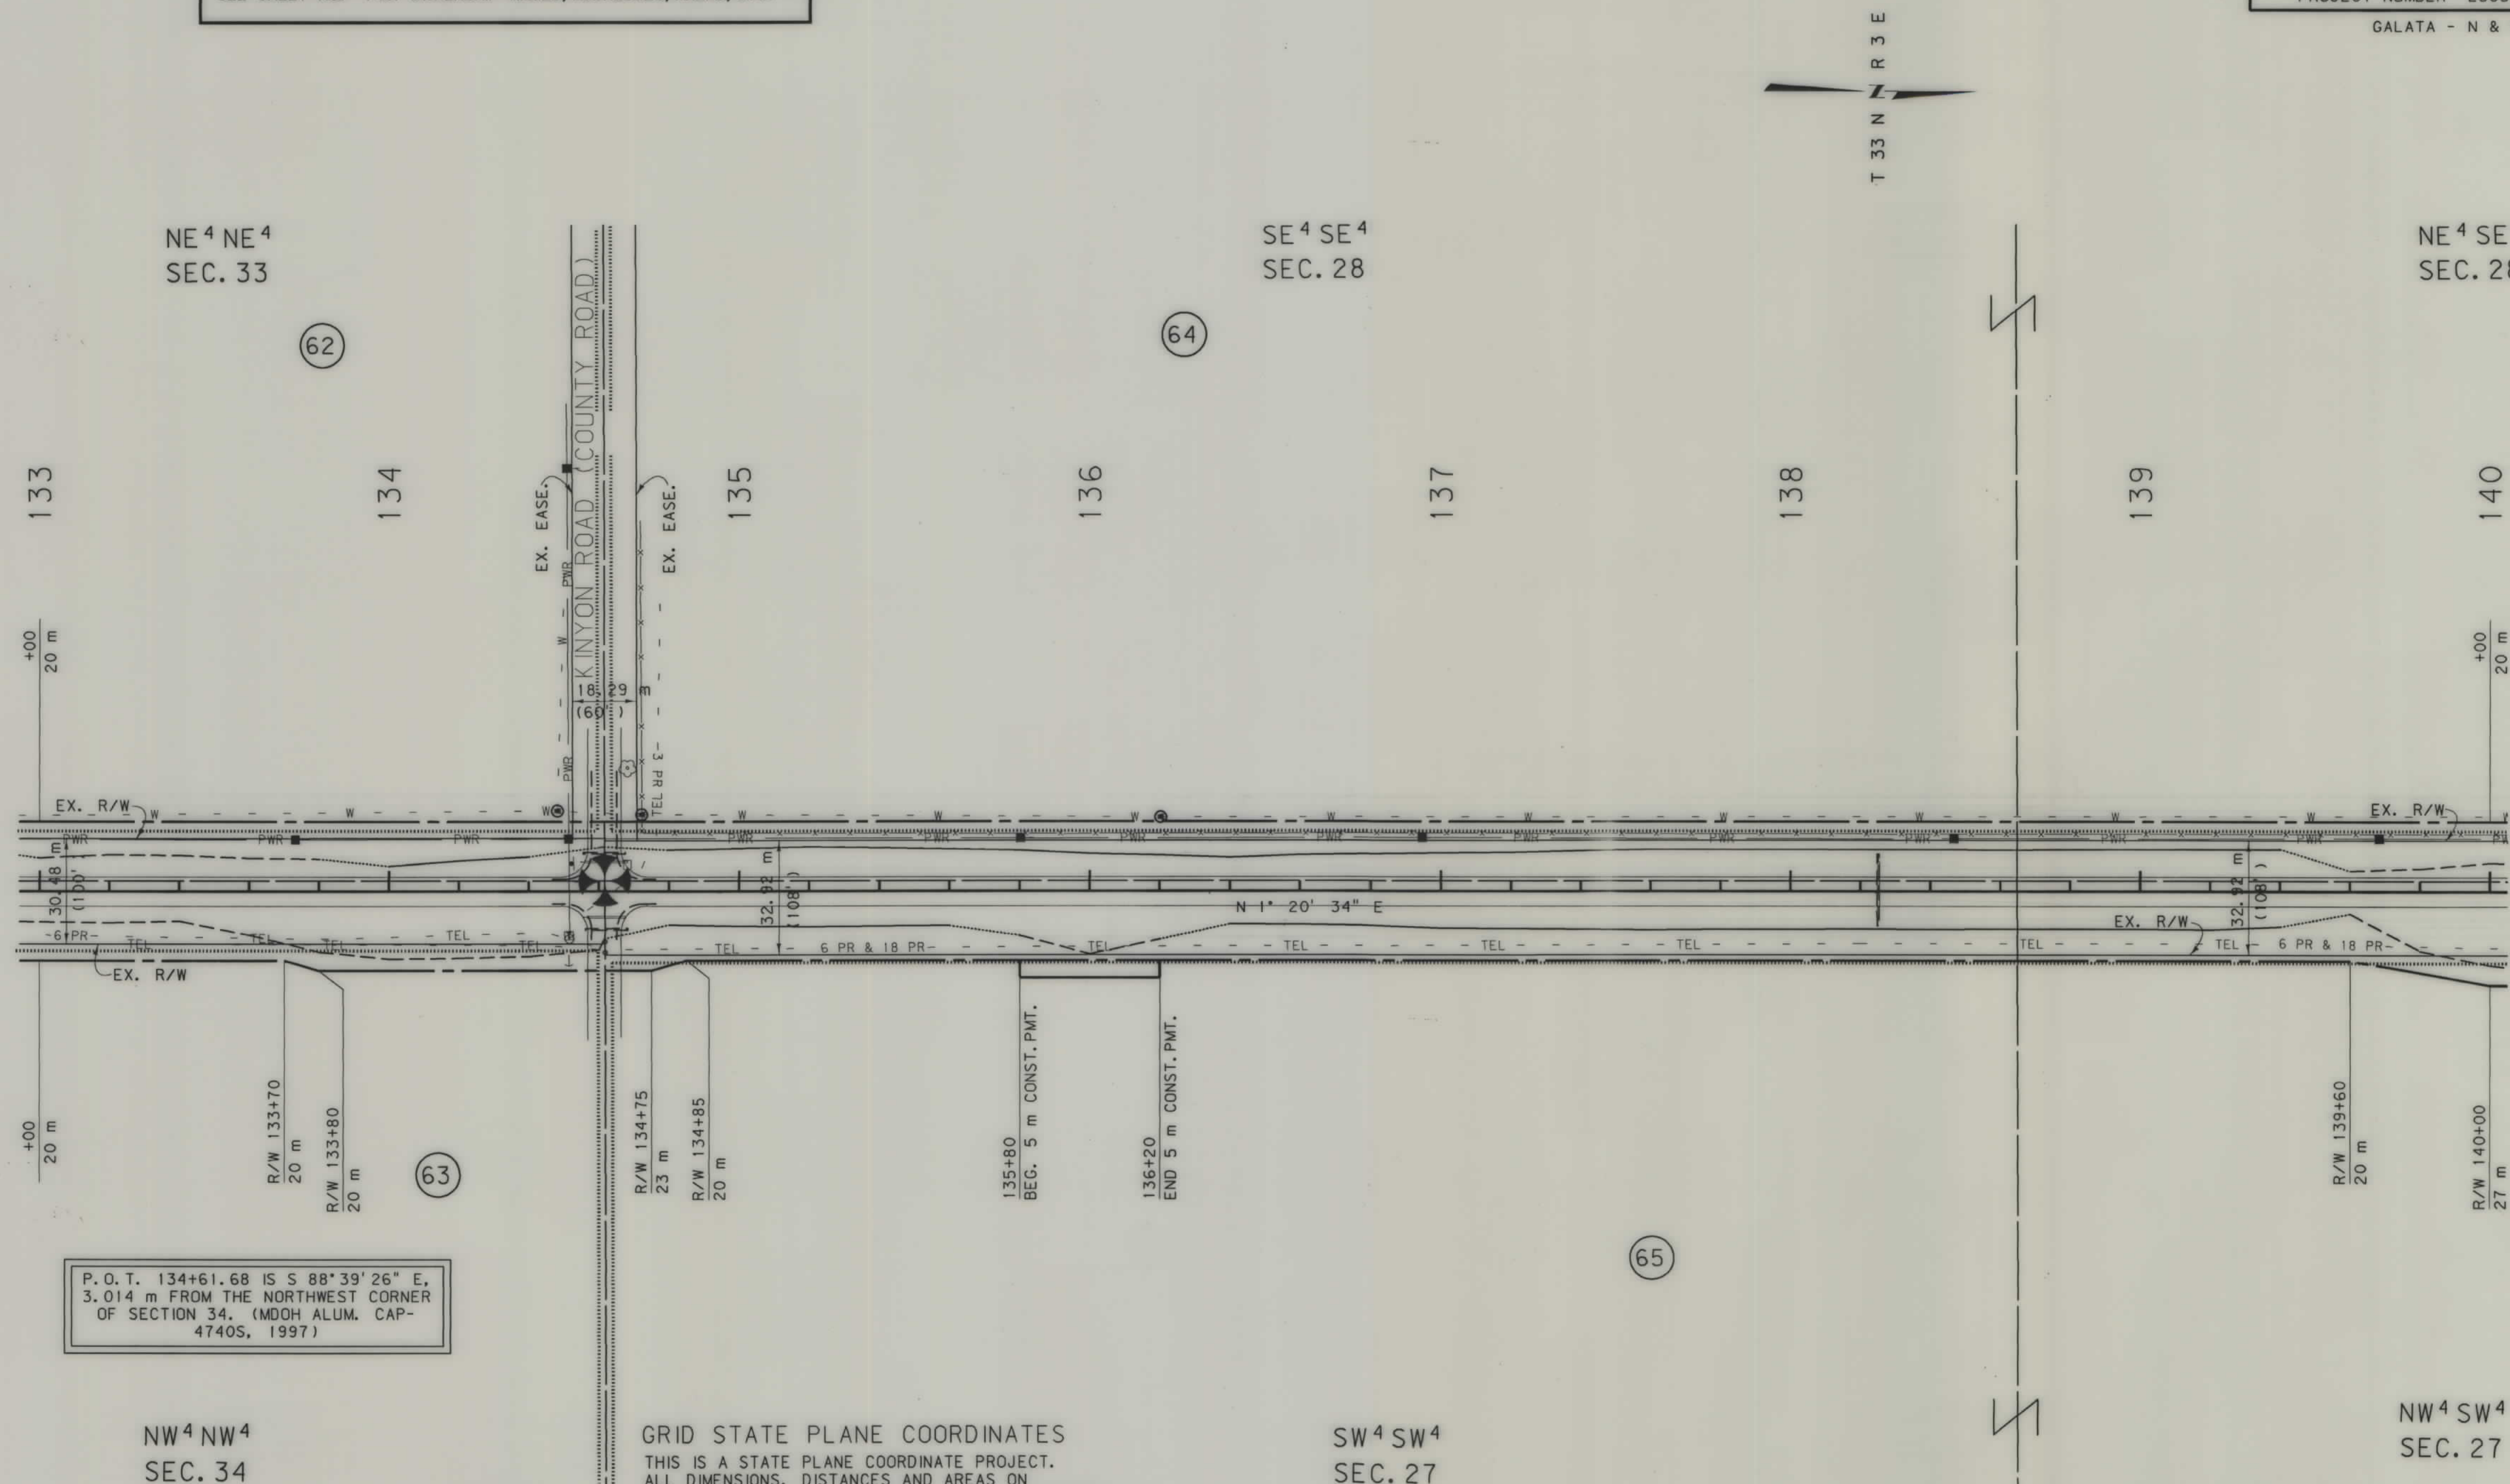

GRID STATE PLANE COORDINATES

THIS IS A STATE PLANE COORDINATE PROJECT.
ALL DIMENSIONS, DISTANCES AND AREAS ON
THIS PROJECT ARE GRID, EXCEPT FOR THE EXISTING
R/W WIDTH, WHICH IS RECORD. THE COMBINATION
SCALE FACTOR FROM CONTROL POINT 0A
(STA. -0+27.961) TO CONTROL POINT 8B
(APPROXIMATE STA. 86+73.7) IS 0.99958355.
THE COMBINATION SCALE FACTOR FROM CONTROL POINT
8B TO CONTROL POINT 16C (500 m NORTH OF
NORTH END OF PROJECT) IS 0.99961318.

SW⁴ SW⁴
SEC. 27

- NOTES: 1. ALL MEASUREMENTS ARE METRIC EXCEPT AS NOTED
2. THE PROPOSED R/W LINE WHERE A SPIRAL CURVE TRANSITION IS USED IS A CHORD RATHER THAN A CONCENTRIC CURVE.

BACKSLOPE LIMITS INCLUDE ROUNDING
CONSTRUCTION LIMITS:

CUT SECTION
TOE OF FILL


TOP OF CUT
DITCH BOTTOM

FWHA/DOT APPROVAL 5-18-99

MAP REVISED 6-14-99

MONTANA
DEPARTMENT OF TRANSPORTATION

RIGHT OF WAY PLAN
TOOLE COUNTY

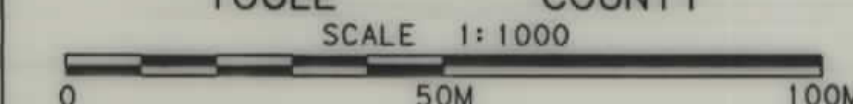


53 50 00 6661 71 000 001 20050524 001 20



RDROW


\$TIME\$
\$DATE\$
\$USER\$

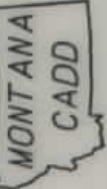

2
1

SEE SHEET NO. FOR OWNERSHIP NAMES, ADDRESSES, AREAS, ETC.

STATE	RIGHT OF WAY ID.	SHEET NO.	TOTAL SHEETS
MONTANA	STPS 343-1(5)33	25	28
PROJECT NUMBER 2585-005			
GALATA - N & S			

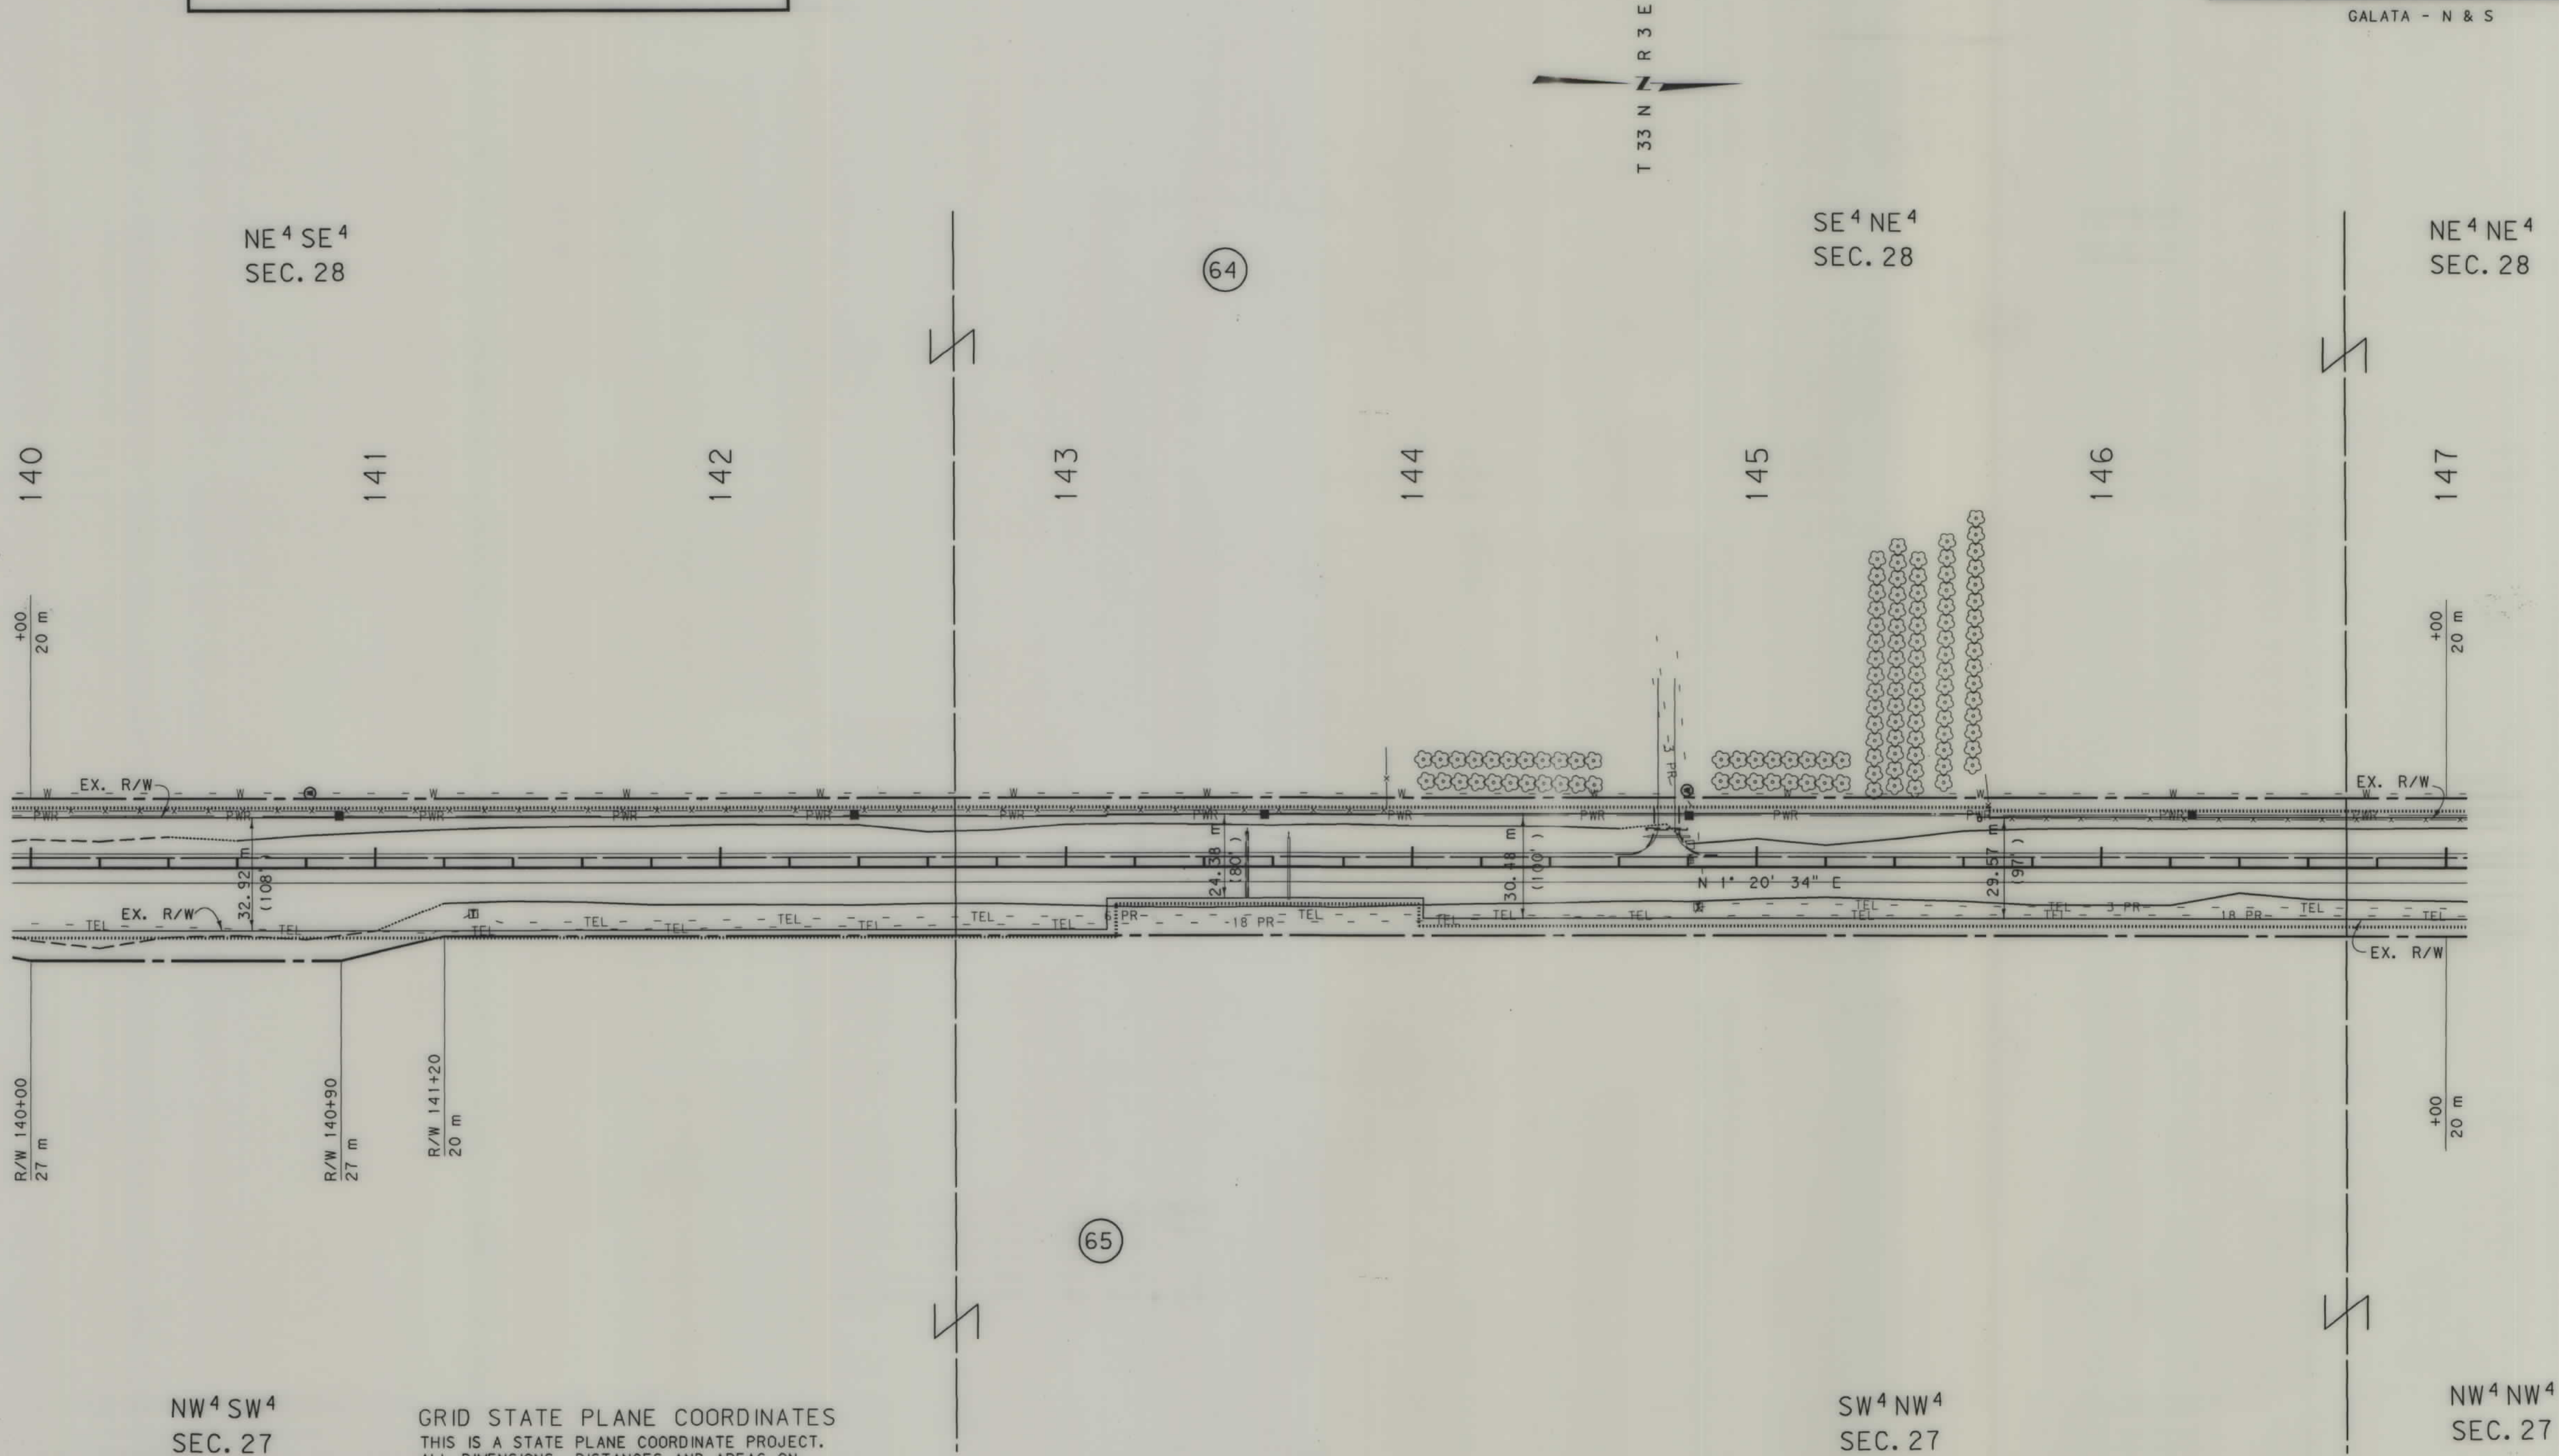

GRID STATE PLANE COORDINATES
THIS IS A STATE PLANE COORDINATE PROJECT.
ALL DIMENSIONS, DISTANCES AND AREAS ON
THIS PROJECT ARE GRID, EXCEPT FOR THE EXISTING
R/W WIDTH, WHICH IS RECORD. THE COMBINATION
SCALE FACTOR FROM CONTROL POINT 0A
(STA. -0+27.961) TO CONTROL POINT 8B
(APPROXIMATE STA. 86+73.7) IS 0.99958355.
THE COMBINATION SCALE FACTOR FROM CONTROL POINT
8B TO CONTROL POINT 16C (500 m NORTH OF
NORTH END OF PROJECT) IS 0.99961318.

- NOTES: 1. ALL MEASUREMENTS ARE METRIC EXCEPT AS NOTED
2. THE PROPOSED R/W LINE WHERE A SPIRAL CURVE TRANSITION IS USED IS A CHORD RATHER THAN A CONCENTRIC CURVE.


BACKSLOPE LIMITS INCLUDE ROUNDING	CONSTRUCTION LIMITS:
FHWA/DOT APPROVAL 5-18-99	MAP REVISED 6-14-99

MONTANA DEPARTMENT OF TRANSPORTATION
RIGHT OF WAY PLAN TOOLE COUNTY
SCALE 1:1000
0 50M 100M

.ROW

SEE SHEET NO. 1 FOR OWNERSHIP NAMES, ADDRESSES, AREAS, ETC.

STATE	RIGHT OF WAY ID.	SHEET NO.	TOTAL SHEETS
MONTANA	STPS 343-1(5)33	26	28
PROJECT NUMBER 2585-005			
GALATA - N & S			

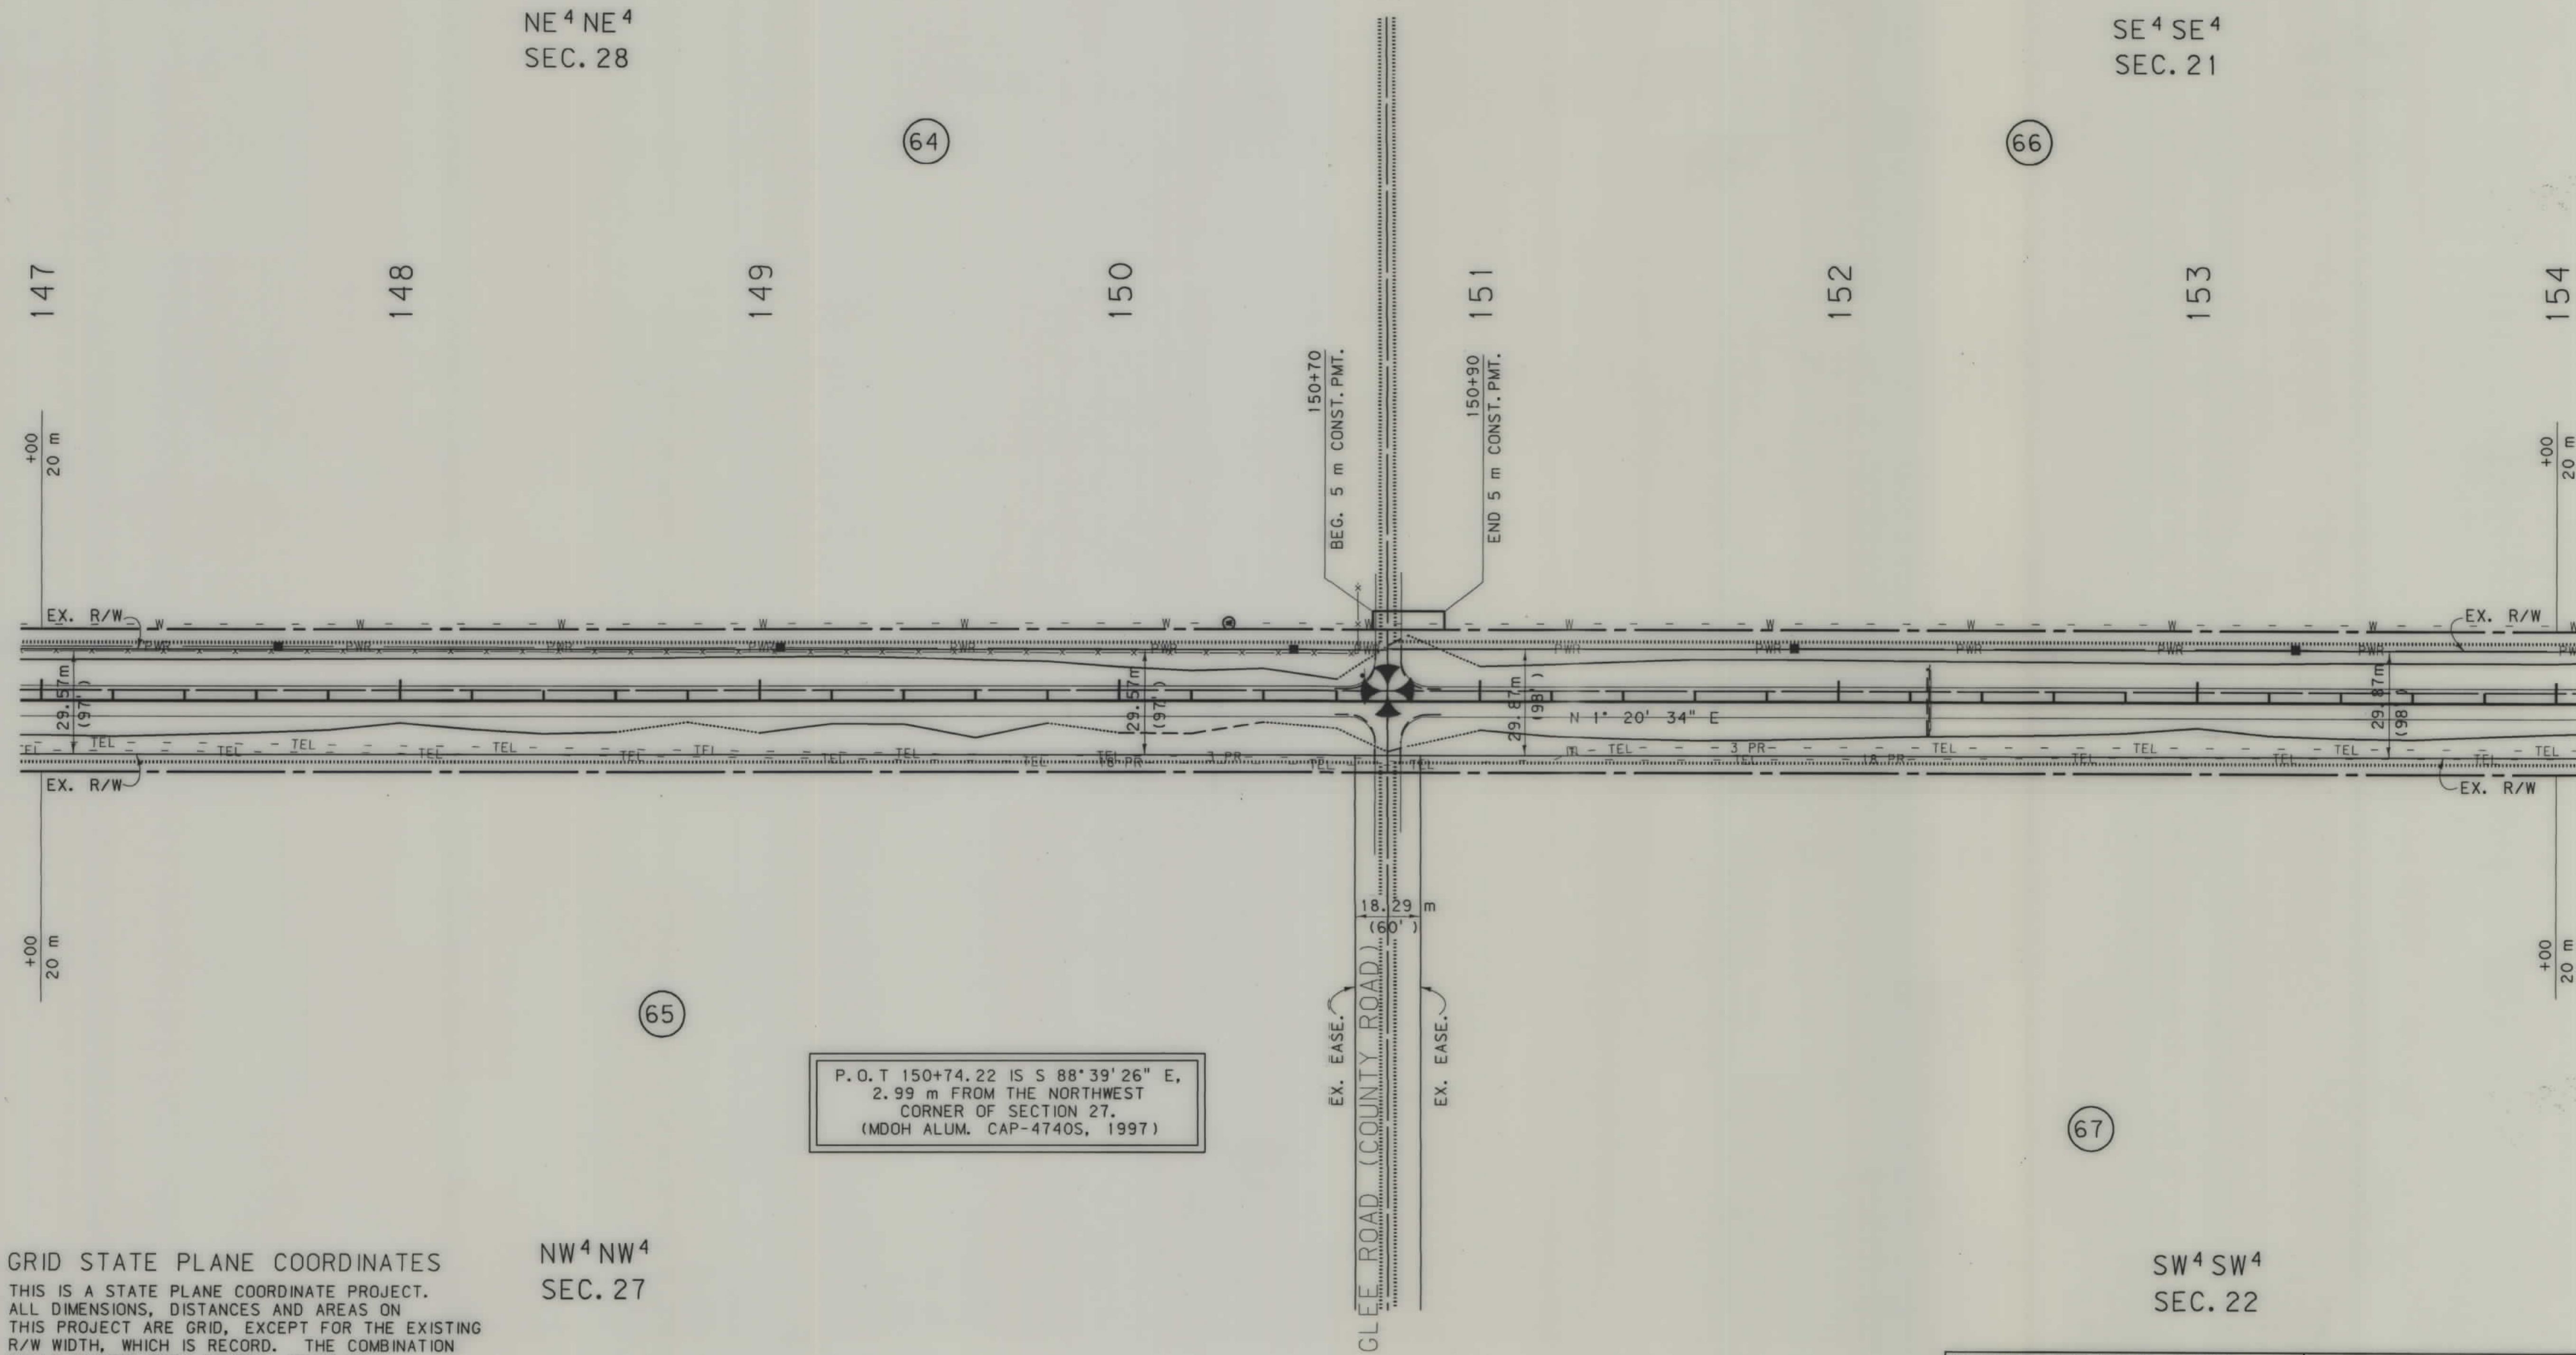

GRID STATE PLANE COORDINATES


THIS IS A STATE PLANE COORDINATE PROJECT.
ALL DIMENSIONS, DISTANCES AND AREAS ON
THIS PROJECT ARE GRID, EXCEPT FOR THE EXISTING
R/W WIDTH, WHICH IS RECORD. THE COMBINATION
SCALE FACTOR FROM CONTROL POINT 0A
(STA. -0+27.961) TO CONTROL POINT 8B
(APPROXIMATE STA. 86+73.7) IS 0.99958355.
THE COMBINATION SCALE FACTOR FROM CONTROL POINT
8B TO CONTROL POINT 16C (500 m NORTH OF
NORTH END OF PROJECT) IS 0.99961318.

NW⁴ NW⁴
SEC. 27

P.O.T 150+74.22 IS S 88° 39' 26" E,
2.99 m FROM THE NORTHWEST
CORNER OF SECTION 27.
(MDOH ALUM. CAP-4740S, 1997)

NOTES: 1. ALL MEASUREMENTS ARE METRIC EXCEPT AS NOTED

2. THE PROPOSED R/W LINE WHERE A SPIRAL CURVE TRANSITION IS USED IS A CHORD RATHER THAN A CONCENTRIC CURVE.

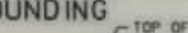BACKSLOPE LIMITS INCLUDE ROUNDING CONSTRUCTION LIMITS:	
	CUT SECTION TOE OF FILL
FHWA/DOT APPROVAL _____ 5-18-99	
MAP REVISED 6-14-99	

MONTANA
DEPARTMENT OF TRANSPORTATION

RIGHT OF WAY PLAN
TOOLE COUNTY

SCALE 1:1000

. ROW

SEE SHEET NO. 1 FOR OWNERSHIP NAMES, ADDRESSES, AREAS, ETC.

STATE	RIGHT OF WAY ID.	SHEET	TOTAL
		NO.	SHEETS
MONTANA	STPS 343-1(5)33	27	28
PROJECT NUMBER 2585-005			
GALATA - N & S			

SE 4 SE 4
SEC. 21

NE 4 SE 4
SEC. 21

SE 4 NE 4
SEC. 21

154

155

156

157

158

159

160

161

+00	20 m
-----	------

$$\frac{+00}{20 \text{ m}}$$

+00	20 m
-----	------

$$\begin{array}{r} 20 \\ +00 \\ \hline \end{array}$$

SW⁴ SW⁴
SEC. 22

NW⁴ SW⁴
SEC. 22

SW⁴ NW⁴
SEC. 22

GRID STATE PLANE COORDINATES

THIS IS A STATE PLANE COORDINATE PROJECT.
ALL DIMENSIONS, DISTANCES AND AREAS ON
THIS PROJECT ARE GIVEN EXCEPT FOR THE EXISTING
R/W WIDTH, WHICH IS RECORD. THE COMBINATION
SCALE FACTOR FROM CONTROL POINT 0A
(STA. -0+27.961) TO CONTROL POINT 8B
(APPROXIMATE STA. 86+73.7) IS 0.99958355.
THE COMBINATION SCALE FACTOR FROM CONTROL POINT
8B TO CONTROL POINT 16C (500 m NORTH OF
NORTH END OF PROJECT) IS 0.99961318.

- NOTES: 1. ALL MEASUREMENTS ARE METRIC EXCEPT AS NOTED
2. THE PROPOSED R/W LINE WHERE A SPIRAL CURVE TRANSITION IS USED IS A CHORD RATHER THAN A CONCENTRIC CURVE.

BACKSLOPE LIMITS INCLUDE ROUNDING
CONSTRUCTION LIMITS:

CUT SECTION
TOE OF FILL


TOP OF CUT
DITCH BOTTOM

FWHA/DOT APPROVAL 5-18-99

MAP REVISED 6-14-99

MONTANA
DEPARTMENT OF TRANSPORTATION
RIGHT OF WAY PLAN
TOOLE COUNTY
SCALE 1:1000
50M

STATE	RIGHT OF WAY ID.	SHEET NO.	TOT. SHEET
MONTANA	STPS 343-1(5)133	28	28
PROJECT NUMBER 2585-005			
GALATA - N & S			

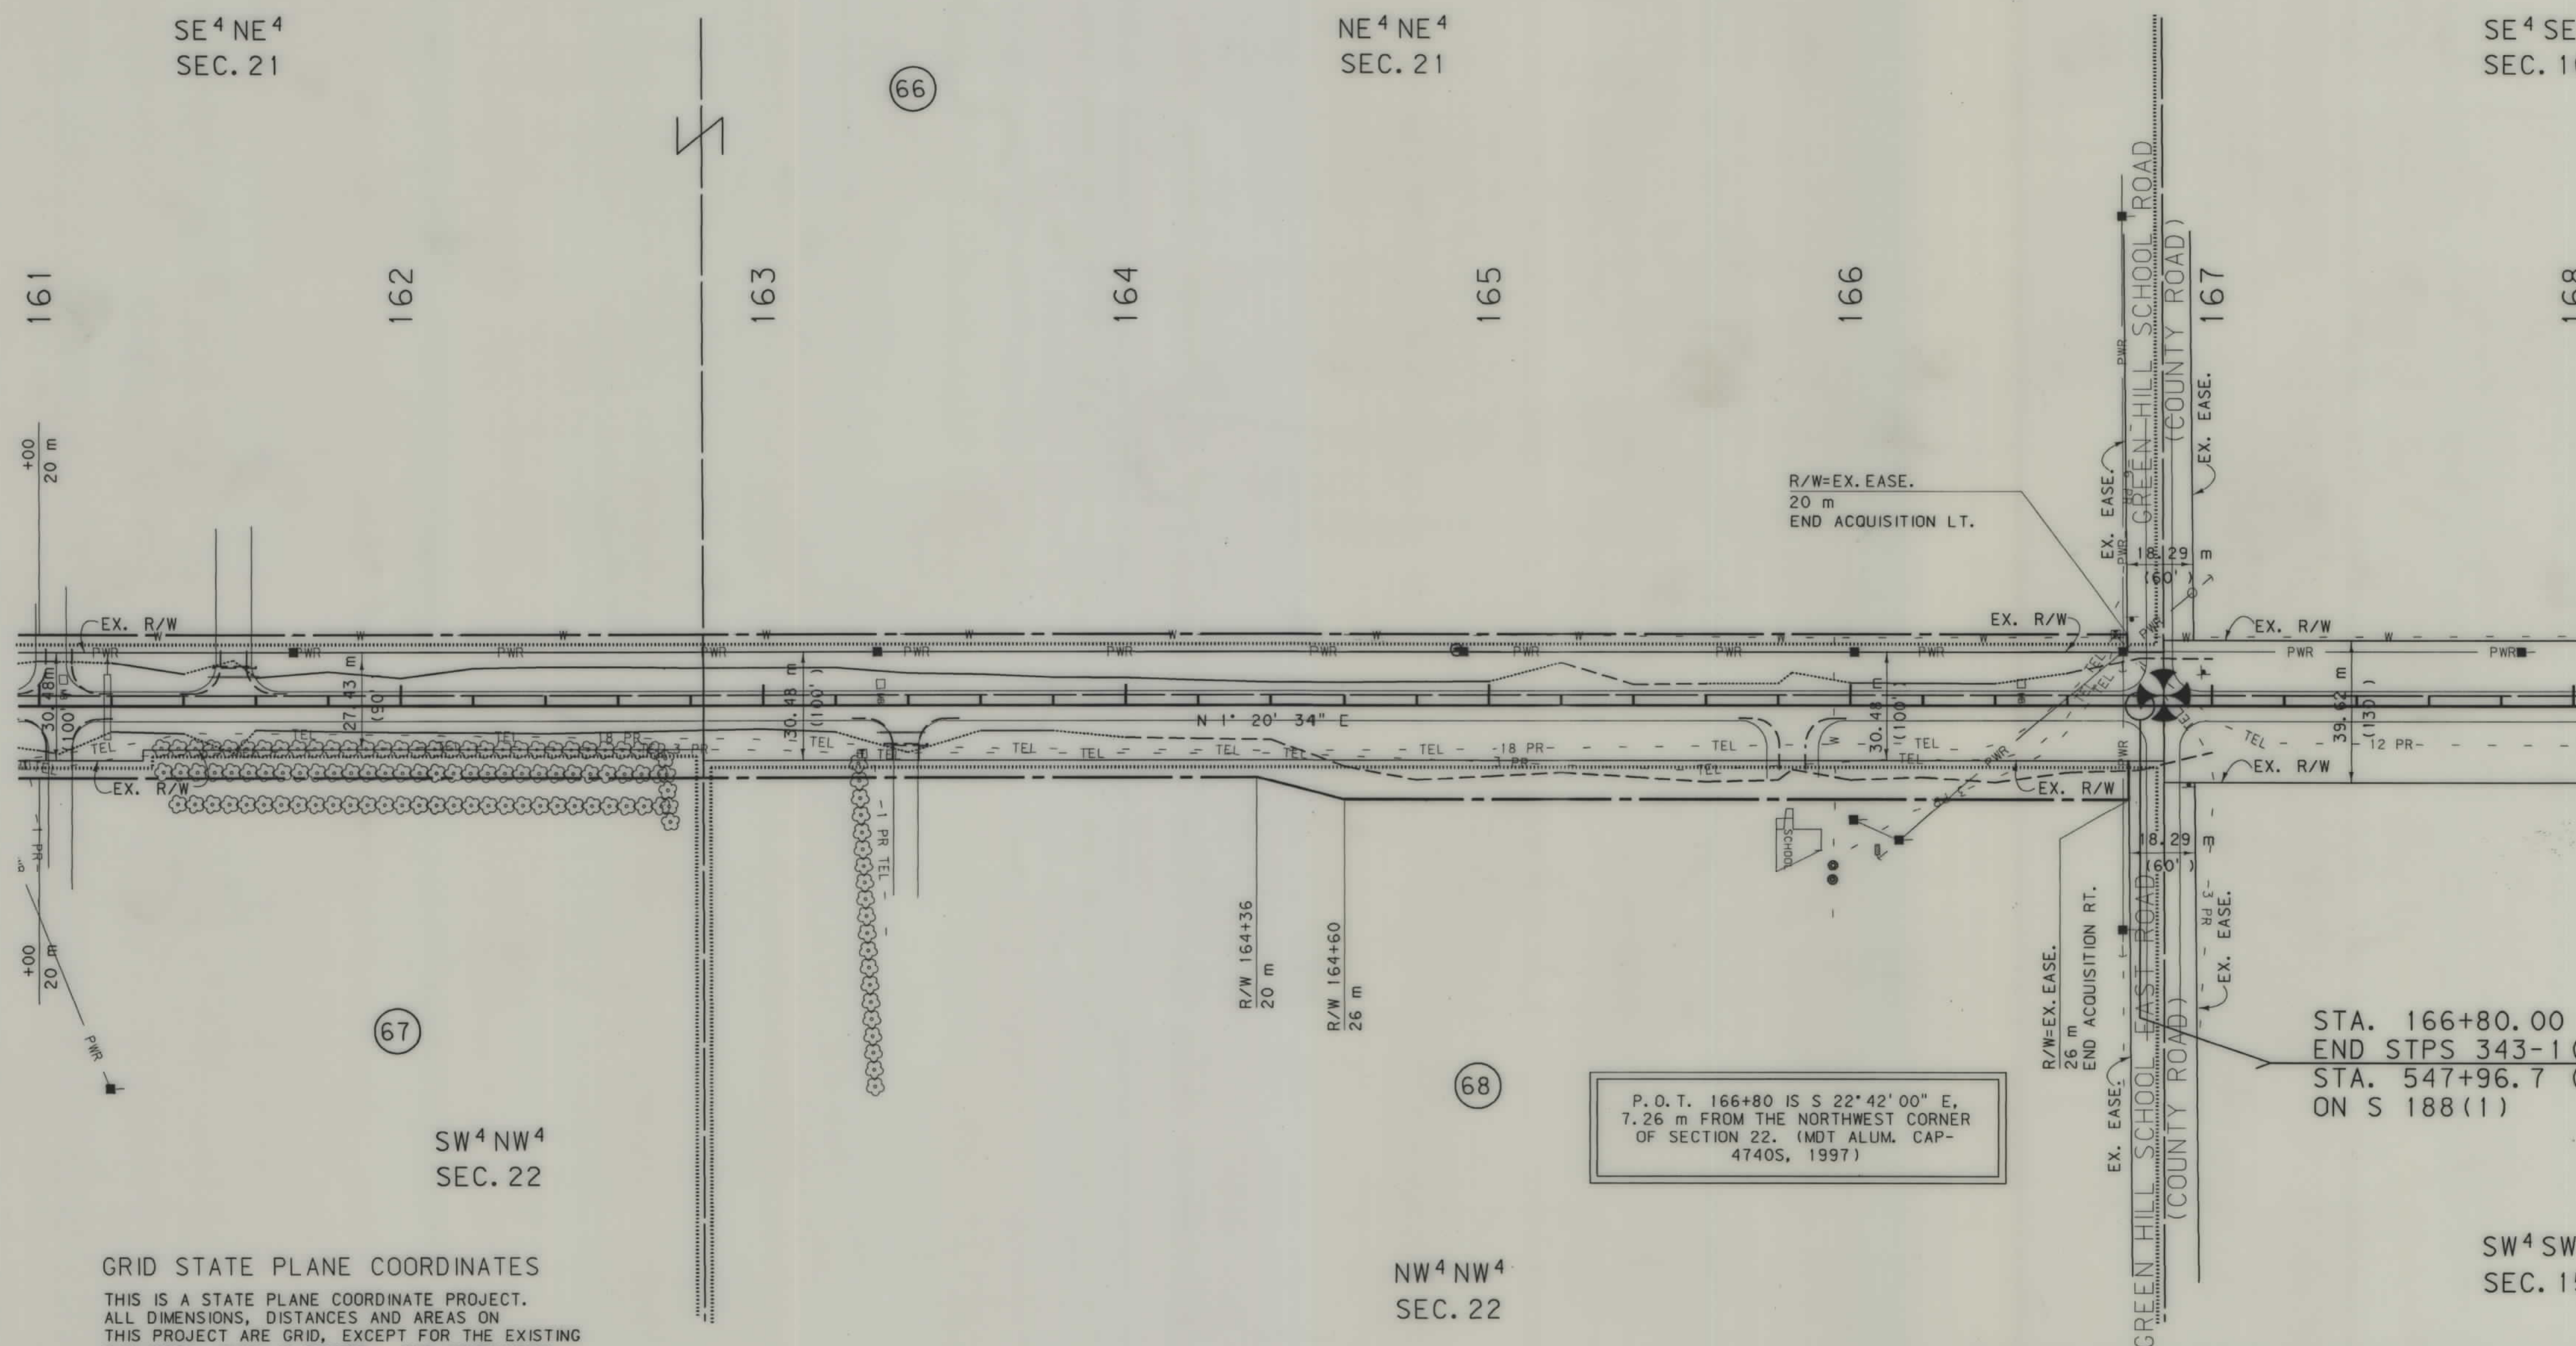

THIS IS A STATE PLANE COORDINATE PROJECT.
ALL DIMENSIONS, DISTANCES AND AREAS ON
THIS PROJECT ARE GRID, EXCEPT FOR THE EXISTING
R/W WIDTH, WHICH IS RECORD. THE COMBINATION
SCALE FACTOR FROM CONTROL POINT 0A
(STA. -0+27.961) TO CONTROL POINT 8B
(APPROXIMATE STA. 86+73.7) IS 0.99958355.
THE COMBINATION SCALE FACTOR FROM CONTROL POINT
8B TO CONTROL POINT 16C (500 m NORTH OF
NORTH END OF PROJECT) IS 0.99961318.

NOTES: 1. ALL MEASUREMENTS ARE METRIC EXCEPT AS NOTED

2. THE PROPOSED R/W LINE WHERE A SPIRAL CURVE TRANSITION IS USED IS A CHORD RATHER THAN A CONCENTRIC CURVE.

BACKSLOPE LIMITS INCLUDE ROUNDING
CONSTRUCTION LIMITS: CUT SECTION
TOE OF FILL


TOP OF CUT
DITCH BOTTOM

FWHA/DOT APPROVAL 5-18-99

MAP REVISED 6-14-99

MONTANA
DEPARTMENT OF TRANSPORTATION

RIGHT OF WAY PLAN
TOOLE COUNTY
SCALE 1:1000

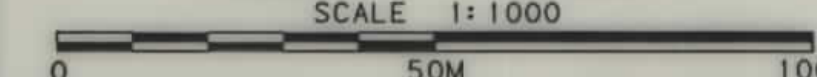

. ROW