


PLANS
NOT
TO
SCALE

MONTANA DEPARTMENT OF TRANSPORTATION

STATE	RIGHT OF WAY ID.	SHEET NO.	TOTAL SHEETS
MONTANA	BR 511-1(2)4	1	2
PROJECT NUMBER 2787-002			
SOUTH FORK OF WHITETAIL CR. - N. OF FLAXVILLE			

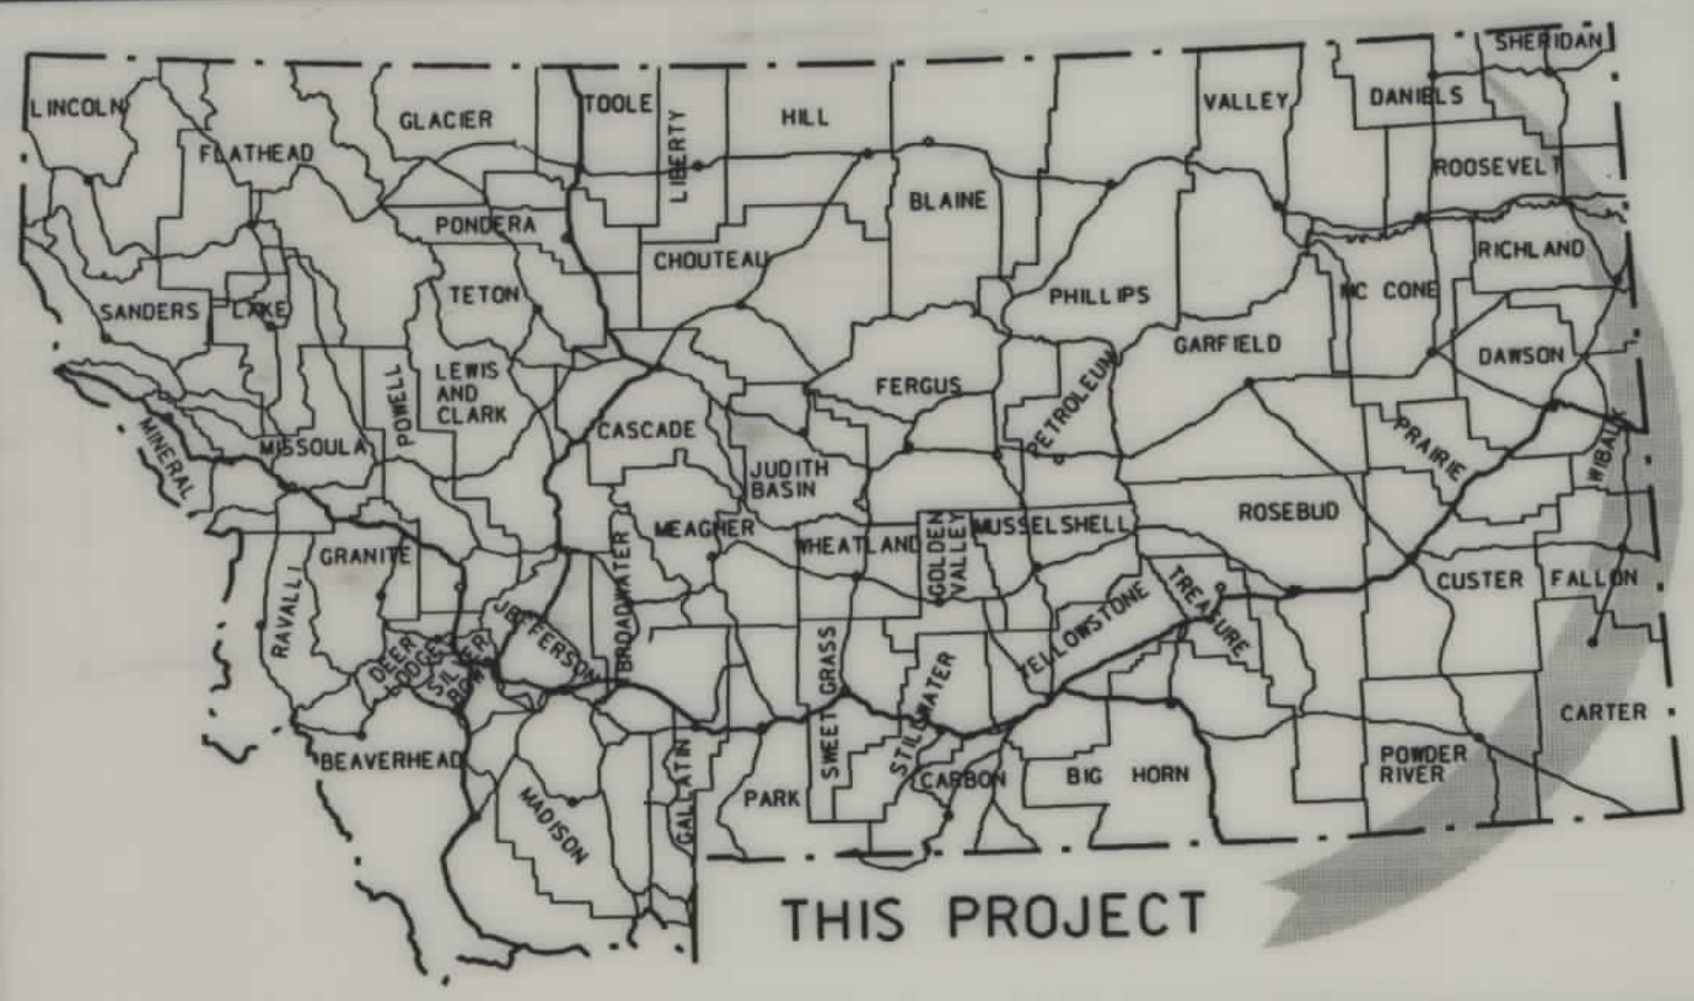

RIGHT OF WAY PLAN OF
FEDERAL AID PROJECT BR 511-1(2)4
SOUTH FORK OF WHITETAIL CR
DANIELS COUNTY

0.4 Kilometers


CONVENTIONAL SIGNS

- PROPOSED RIGHT OF WAY LINE
- EXISTING RIGHT OF WAY LINE
- RAILROAD RIGHT OF WAY LINE
- CENTERLINE (C) OR PROJECTED LINE
- STK'D CENTERLINE
- SECTION LINE
- OWNERSHIP BOUNDARY
- FULL ACCESS CONTROL
- LIMITED ACCESS CONTROL
- EXISTING ACCESS CONTROL
- PRESENT TRAVELED WAY (P.T.W.)
- FENCE LINE
- EXISTING GUARDRAIL
- PROPOSED GUARDRAIL
- GATE IN FENCE
- CATTLE GUARD: EXIST. - PROPOSED
- SECTION CORNER
- 1/4 SECTION CORNER
- CLOSING CORNER
- MEANDER CORNER
- CENTER OF SECTION
- RIGHT OF WAY MONUMENT
- PROPERTY CORNER PIN
- POWER POLE IN PLACE
- TELEPHONE POLE IN PLACE
- TELEGRAPH POLE IN PLACE
- LIGHT POLE
- PROPOSED CULVERT
- EXISTING CULVERT
- OUTLET DITCH
- INLET DITCH
- EXISTING DITCH
- CHANNEL CHANGES
- DITCH BLOCK
- RIPRAP
- BRIDGES
- RAILROADS
- PARCEL NUMBERS
- APPROACH: EXIST.- PROPOSED

ASSOCIATED PROJECT AGREEMENT NUMBER

RELATED PROJECTS

FAP 274

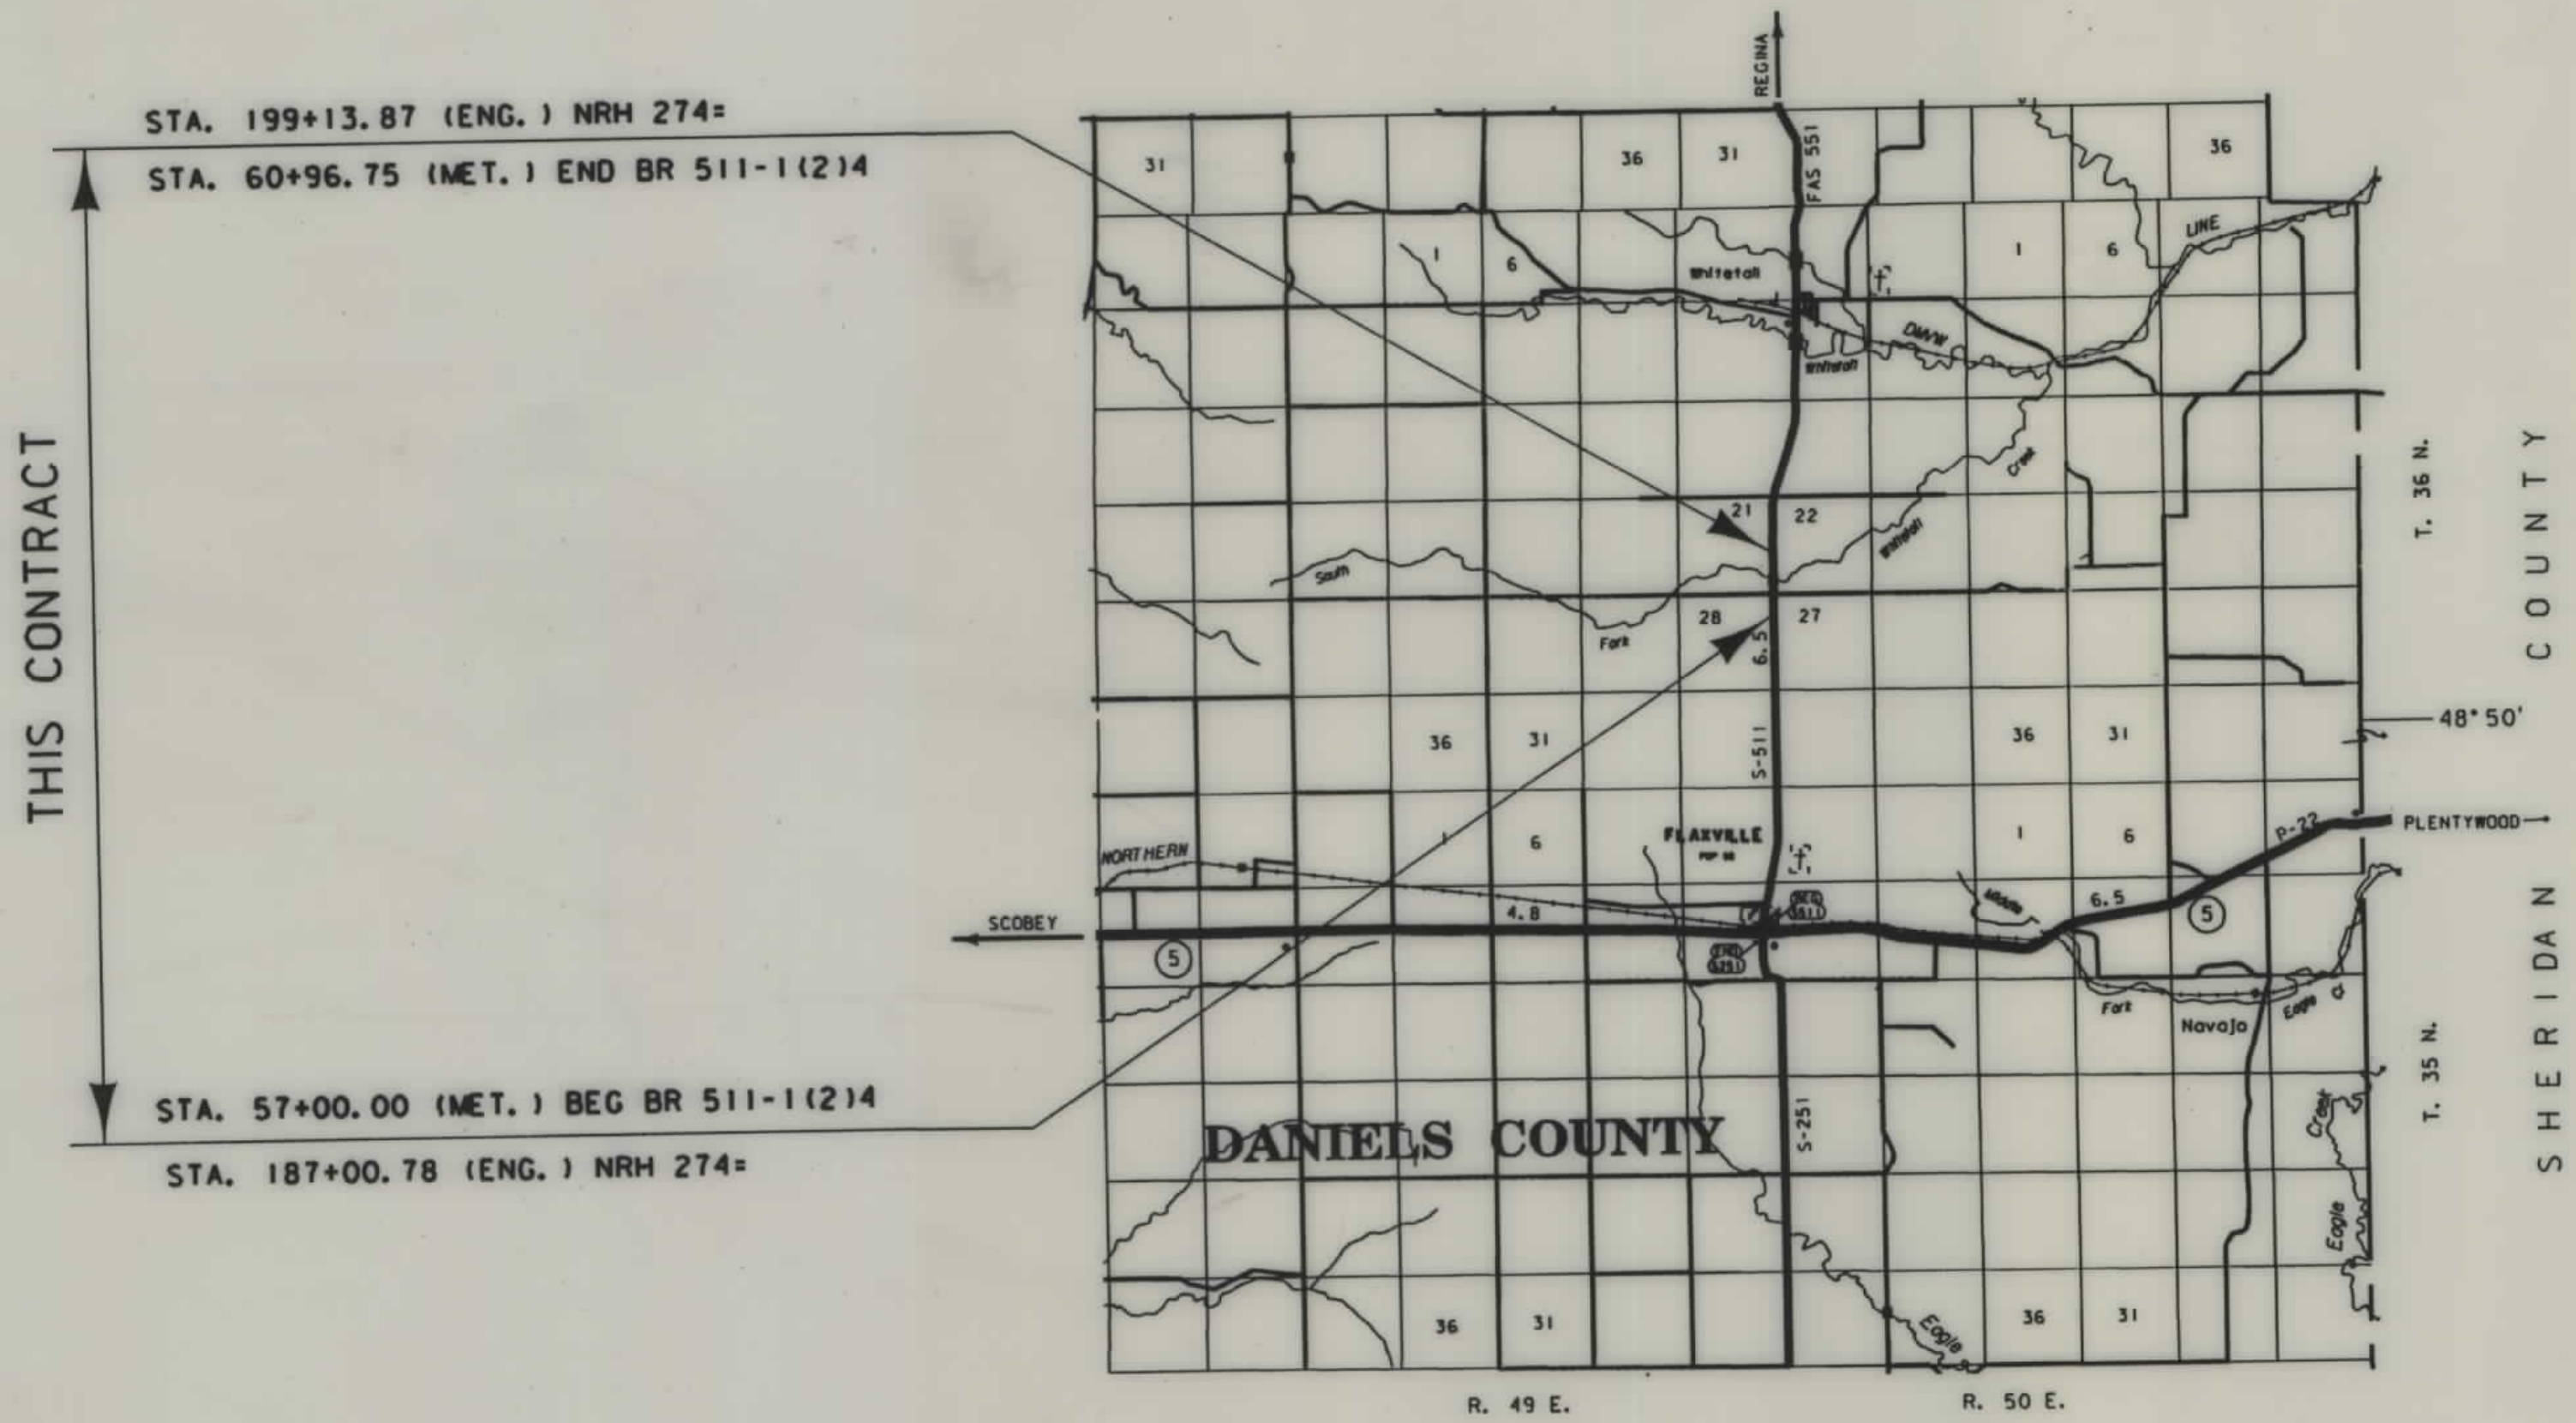

SEE SHEET NO. 2 FOR OWNERSHIP NAMES, ADDRESSES, AREAS, ETC.

NOTES: 1. ALL MEASUREMENTS ARE METRIC EXCEPT AS NOTED

RDROW

MONTANA CADD


3
2

FHWA/DOT APPROVAL 10-15-98
MAP REVISED

BJM

OWNERSHIP																			STATE	RIGHT OF WAY ID.	SHEET NO.	TOTAL SHEETS
PARCEL	NAME	ADDRESS	TOTAL	AREA	GROSS R/W AREA		EX. EASE. AREA		NET AREA		REMAINDER				CONST. PMT. AREA		EASE. AREA		SHEET NO.			
			METRIC	ENGLISH	METRIC	ENGLISH	METRIC	ENGLISH	METRIC	ENGLISH	LEFT		RIGHT		METRIC	ENGLISH	METRIC	ENGLISH				
											METRIC	ENGLISH	METRIC	ENGLISH								
I	CANTRELL FARMS, INC., A MT CORP.	P.O. BOX 86, WHITETAIL, MONTANA 59276	242.812 ha	600 AC	1.729 ha	4.27 AC	1.076 ha	2.66 AC	0.653 ha	1.61 ac					0.643 ha	1.59 AC	0.005 ha	0.01 AC	2			
1A	CANTRELL FARMS, INC., A MT CORP.	P.O. BOX 86, WHITETAIL, MONTANA 59276	242.812 ha	600 AC													0.110 ha	0.27 AC	2			
PROJECT NUMBER 2787-002																			SOUTH FORK OF WHITETAIL CR. - N. OF FLAXVILLE			

STATE	RIGHT OF WAY ID.	SHEET NO.	TOTAL SHEETS
MONTANA	BR 511-1(2)4	2	2
PROJECT NUMBER 2787-002			
SOUTH FORK OF WHITETAIL CR. - N. OF FLAXVILLE			

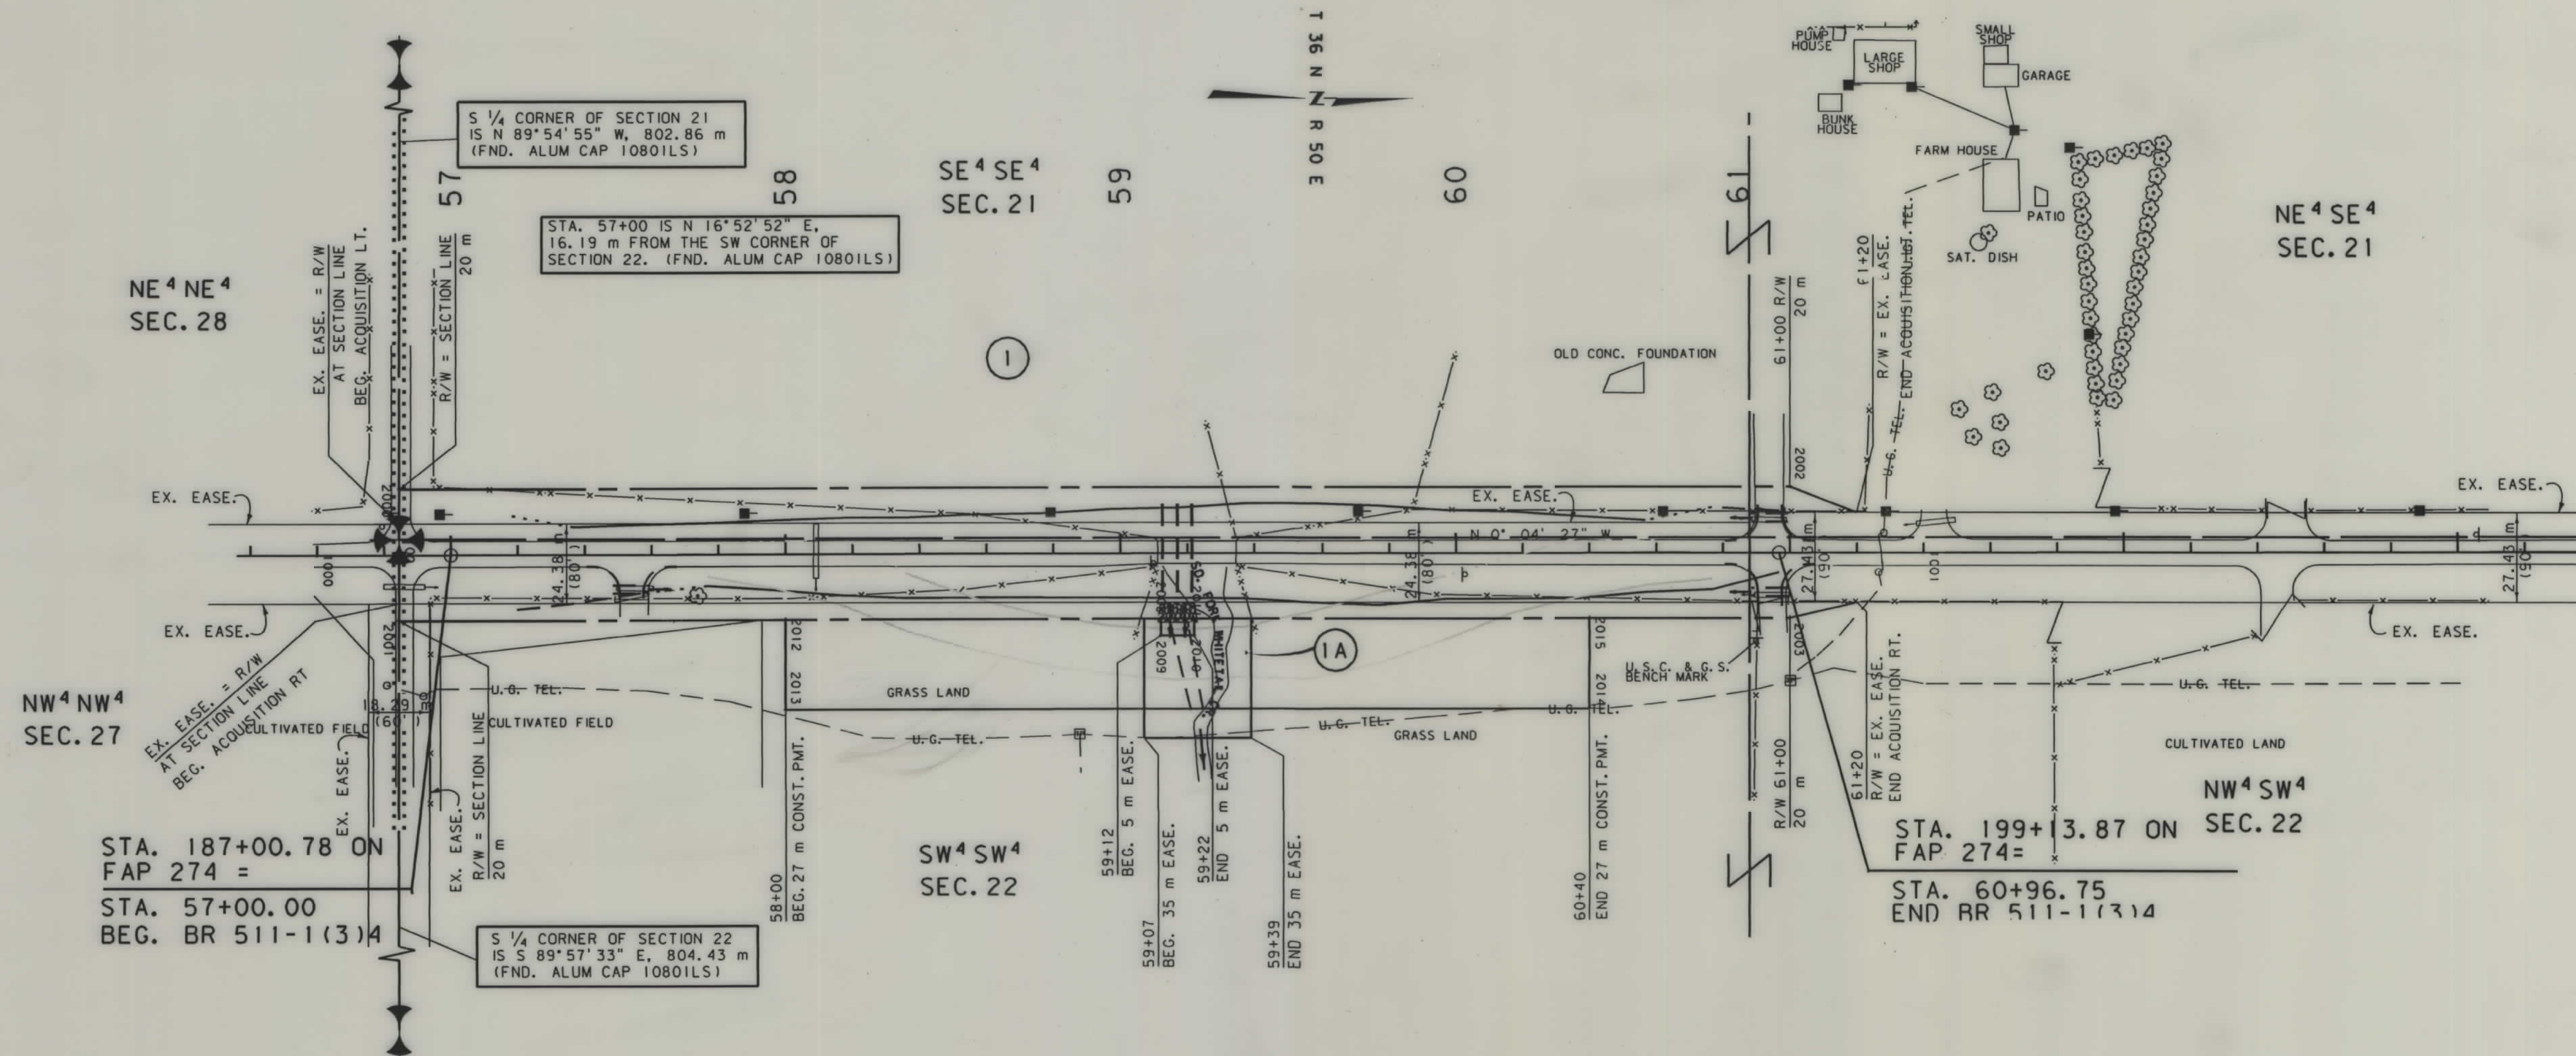

- NOTES: 1. ALL MEASUREMENTS ARE METRIC EXCEPT AS NOTED
2. THE PROPOSED R/W LINE WHERE A SPIRAL CURVE TRANSITION IS USED IS A CHORD RATHER THAN A CONCENTRIC CURVE.

BACKSLOPE LIMITS INCLUDE ROUNDING	TOP OF CUT
CONSTRUCTION LIMITS:	CUT SECTION
	TOE OF FILL
FWHA/DOT APPROVAL	10-15-98
MAP REVISED	1-4-99

MONTANA
DEPARTMENT OF TRANSPORTATION
RIGHT OF WAY PLAN
DANIELS COUNTY
SCALE 1:1000

