


PLANS
NOT
TO
SCALE

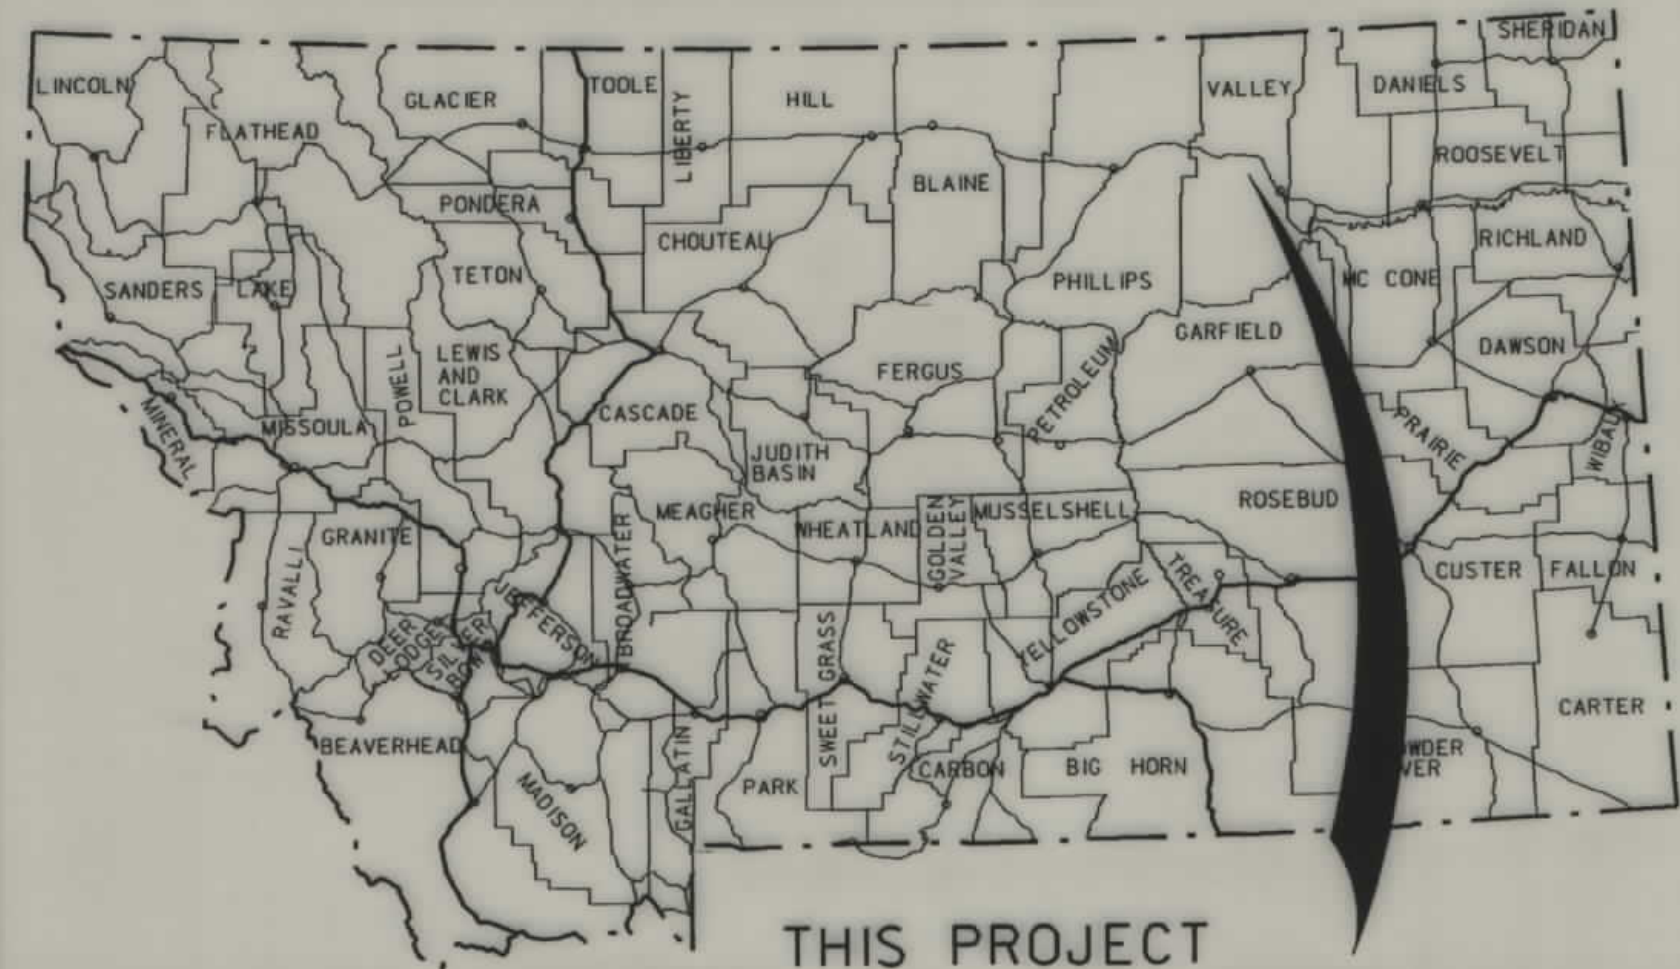

THIS PROJECT

MONTANA DEPARTMENT OF TRANSPORTATION

STATE	RIGHT OF WAY ID.	SHEET NO.	TOTAL SHEETS
MONTANA	BR 9053 (30)	1	3
PROJECT NUMBER 2798-030			
MILK RIVER - N OF TAMPICO			

RIGHT OF WAY PLAN OF FEDERAL AID PROJECT BR 9053(30) MILK RIVER - N OF TAMPICO VALLEY COUNTY

0.4 Kilometers

RDROW

MONTANA
CADD

3
2
1

CONVENTIONAL SIGNS

PROPOSED RIGHT OF WAY LINE	---
EXISTING RIGHT OF WAY LINE	---
RAILROAD RIGHT OF WAY LINE	---
CENTERLINE (C) OR PROJECTED LINE	---
STK'D CENTERLINE	---
SECTION LINE	---
OWNERSHIP BOUNDARY	---
FULL ACCESS CONTROL	AC AC
LIMITED ACCESS CONTROL	///
EXISTING ACCESS CONTROL	///
PRESENT TRAVELED WAY (P.T.W.)	---
FENCE LINE	---
EXISTING GUARDRAIL	---
PROPOSED GUARDRAIL	---
GATE IN FENCE	---
CATTLE GUARD: EXIST. - PROPOSED	---
SECTION CORNER	FOUND UNFOUND
1/4 SECTION CORNER	---
CLOSING CORNER	---
MEANDER CORNER	---
CENTER OF SECTION	---
RIGHT OF WAY MONUMENT	---
PROPERTY CORNER PIN	---
POWER POLE IN PLACE	---
TELEPHONE POLE IN PLACE	---
TELEGRAPH POLE IN PLACE	---
LIGHT POLE	---
PROPOSED CULVERT	---
EXISTING CULVERT	---
OUTLET DITCH	---
INLET DITCH	---
EXISTING DITCH	---
CHANNEL CHANGES	---
DITCH BLOCK	---
RIPRAP	---
BRIDGES	---
RAILROADS	---
PARCEL NUMBERS	---
APPROACH: EXIST.- PROPOSED	---


ASSOCIATED PROJECT
ID.

BR 9053(22) PE

RELATED PROJECTS

FHWAMDT APPROVAL 2-13-01

MAP REVISED

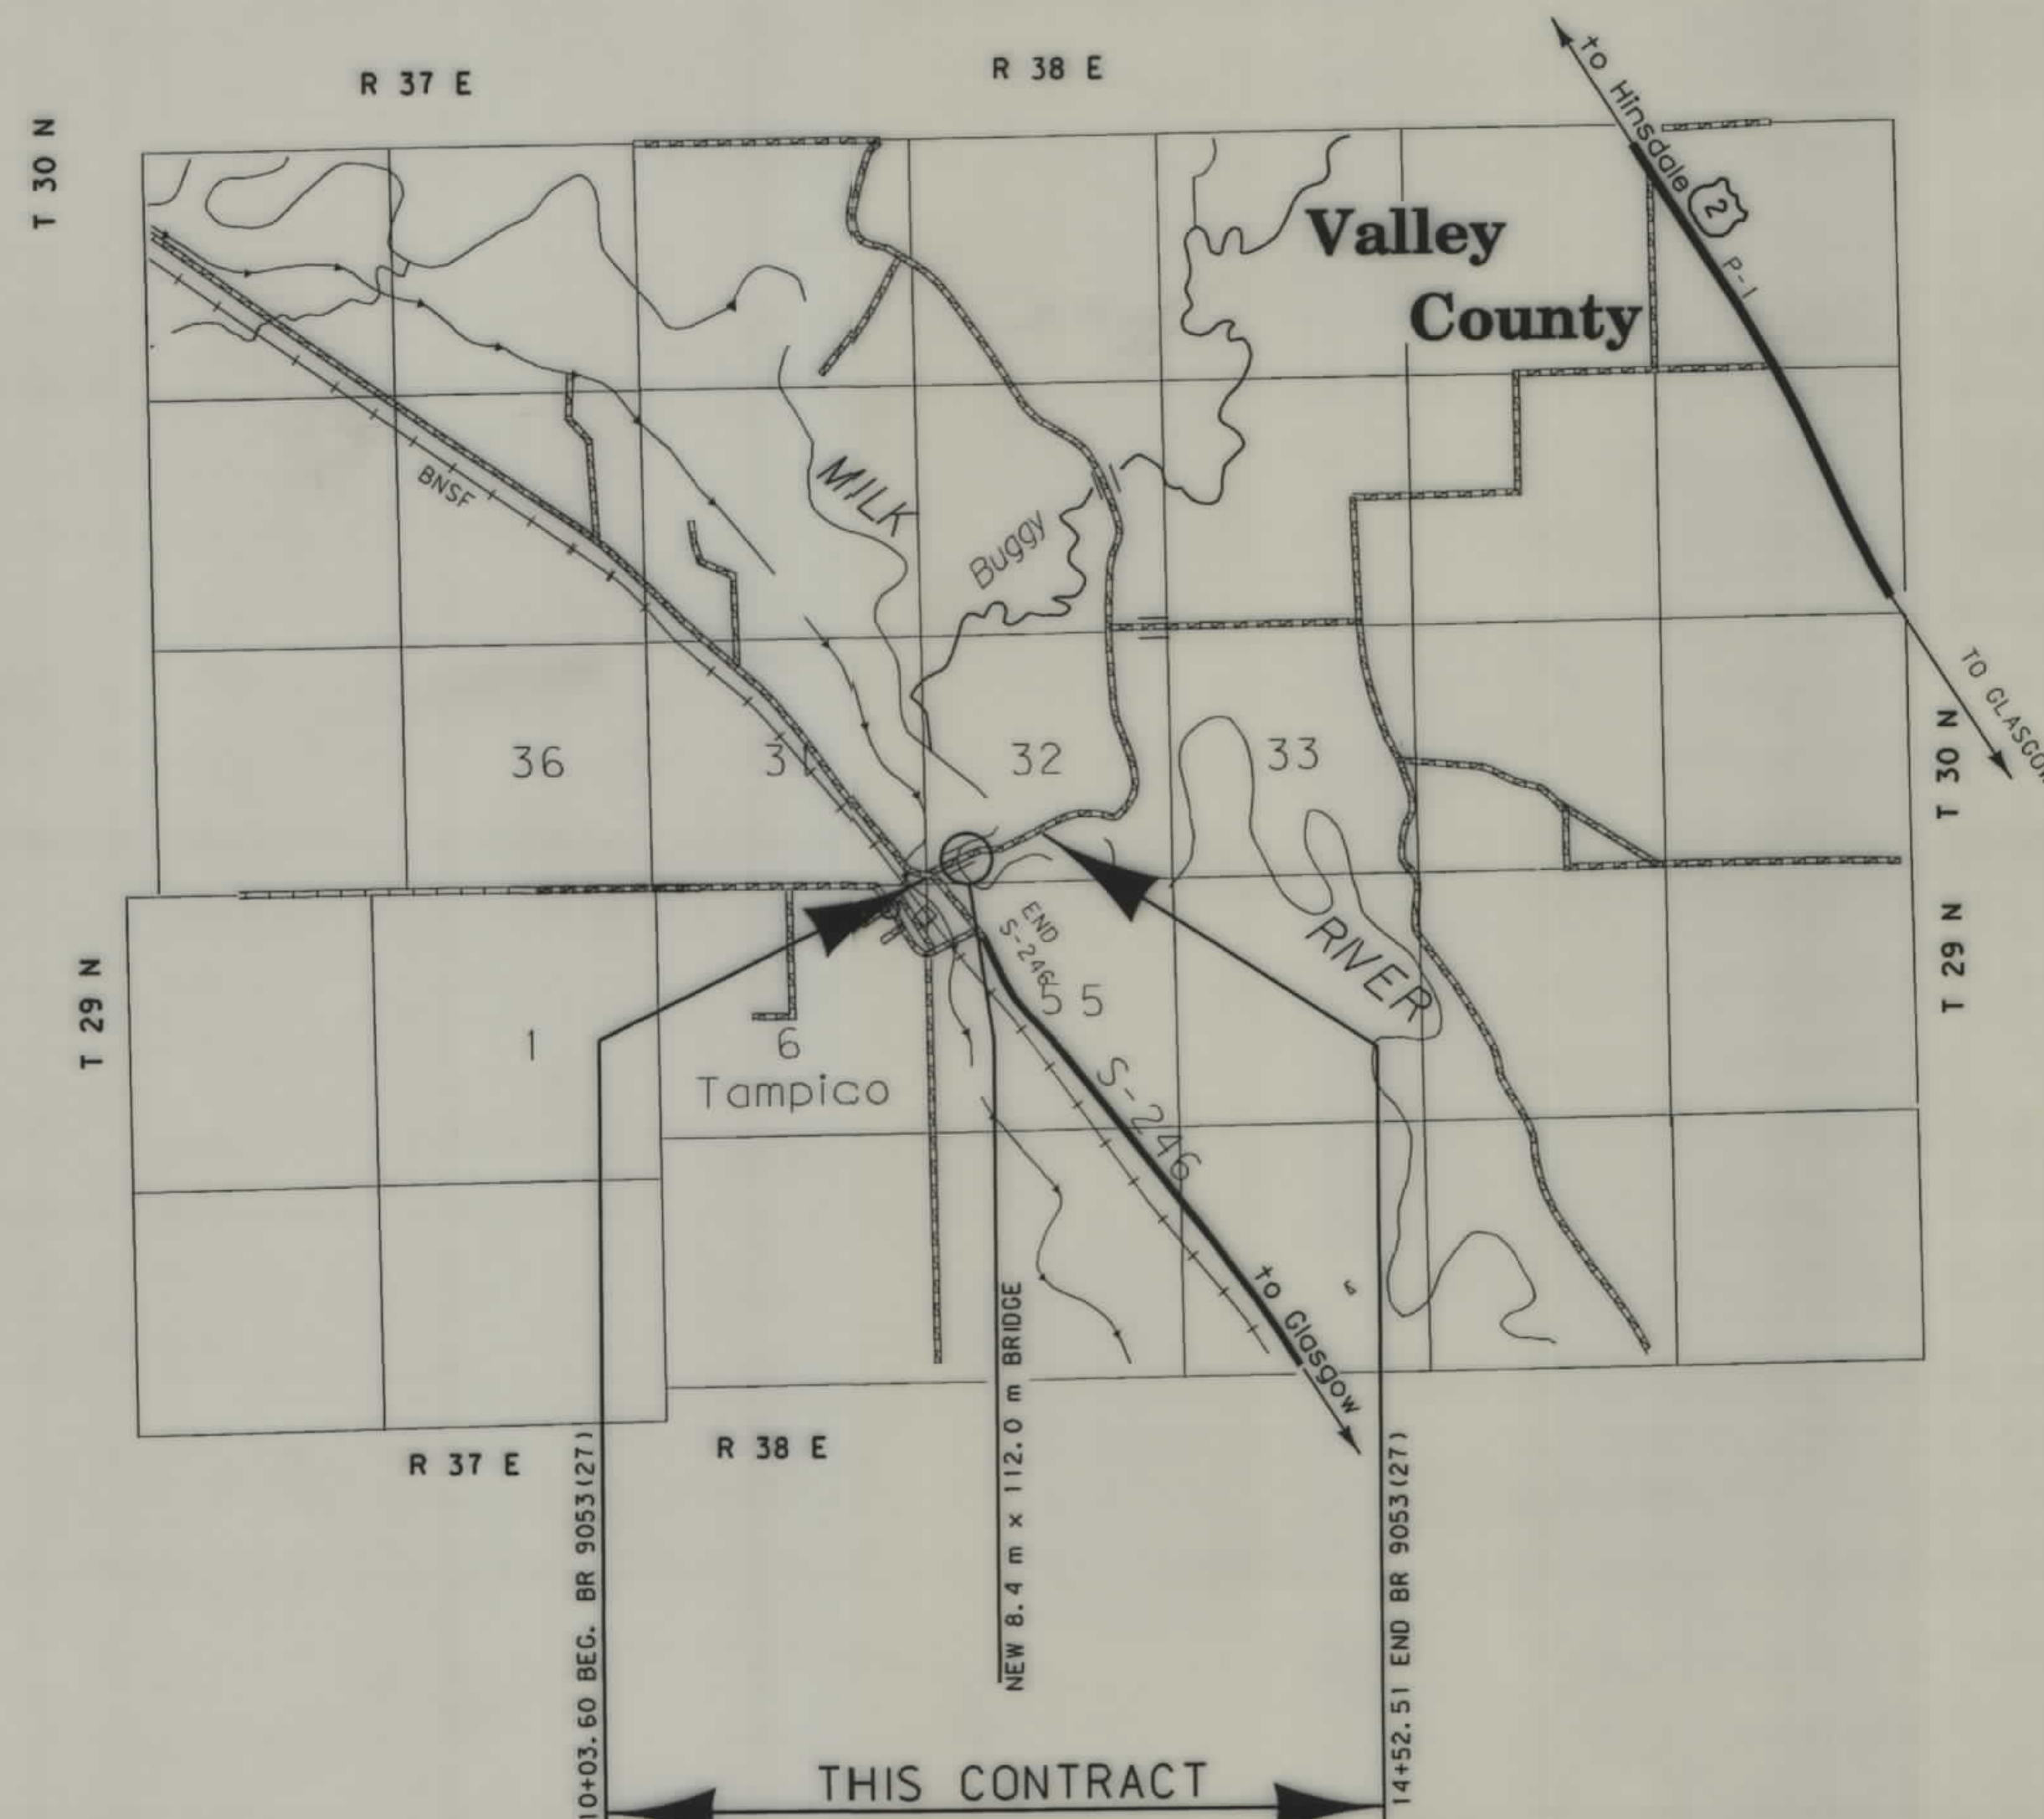

SEE SHEET NO. 3 FOR OWNERSHIP
NAMES, ADDRESSES, AREAS, ETC.

NOTES: 1. ALL MEASUREMENTS ARE METRIC EXCEPT AS NOTED

MILK RIVER N - OF TAMPICO

R/W BREAK COORDINATES: 2798RWBK.XYZ
R/W BASELINE COORDINATES: 2798RWBL.XYZ
ALL FILES ARE LOCATED ON THE CADD SERVER
IN THE RO DIRECTORY, UNDER PROJECT: 2798

[illegible][illegible]

MONTANA
DEPARTMENT OF TRANSPORTATION

RIGHT OF WAY PLAN
VALLEY COUNTY




RDROW

... 12798PLO 1, ROW
04/25/01
03:15:43 PM
U2125
3
2
JCM

OWNERSHIP																			
PARCEL	NAME	ADDRESS	TOTAL	AREA	GROSS R/W AREA		EX. EASE. AREA		NET AREA		REMAINDER				CONST. PMT. AREA		EASE. AREA		SHEET NO.
			METRIC	ENGLISH	METRIC	ENGLISH	METRIC	ENGLISH	METRIC	ENGLISH	LEFT		RIGHT		METRIC	ENGLISH	METRIC	ENGLISH	
											METRIC	ENGLISH	METRIC	ENGLISH					
1	STEVEN K. PAGE & FRANK E. WHITHAM DBA PAGE WHITHAM LAND AND CATTLE A PARTNERSHIP	DRAWER 1270, GLASGOW, MT 59230	64.75 ha	160 AC	0.765 ha	1.89 AC	0.076 ha	0.19 AC	0.689 ha	1.70 ha					0.022 ha	0.05 AC			3
2	SEVER ENKERUD & ESTER ENKERUD	HC 71, BOX 2153, GLASGOW, MT 59230	64.75 ha	160 AC	1.196 ha	2.96 AC	0.476 ha	1.18 AC	0.720 ha	1.78 AC									3
3	BURLINGTON NORTHERN SANTA FE		OWNER	NOTIFICATION	ONLY														3
4	GLASGOW IRRIGATION DISTRICT	15 IRRIGATION ST., GLASGOW, MT 59230	OWNER	NOTIFICATION	ONLY														
1E	STATE OF MONTANA FWP	1420 EAST SIXTH AVE., HELENA, MT 59620	FOR	NEGOTIATIONS	ONLY														3

STATE	RIGHT OF WAY ID.	SHEET NO.	TOTAL SHEETS
MONTANA	BR 9053(30)	3	3
PROJECT NUMBER 2798-030			
MILK RIVER - N OF TAMPICO			

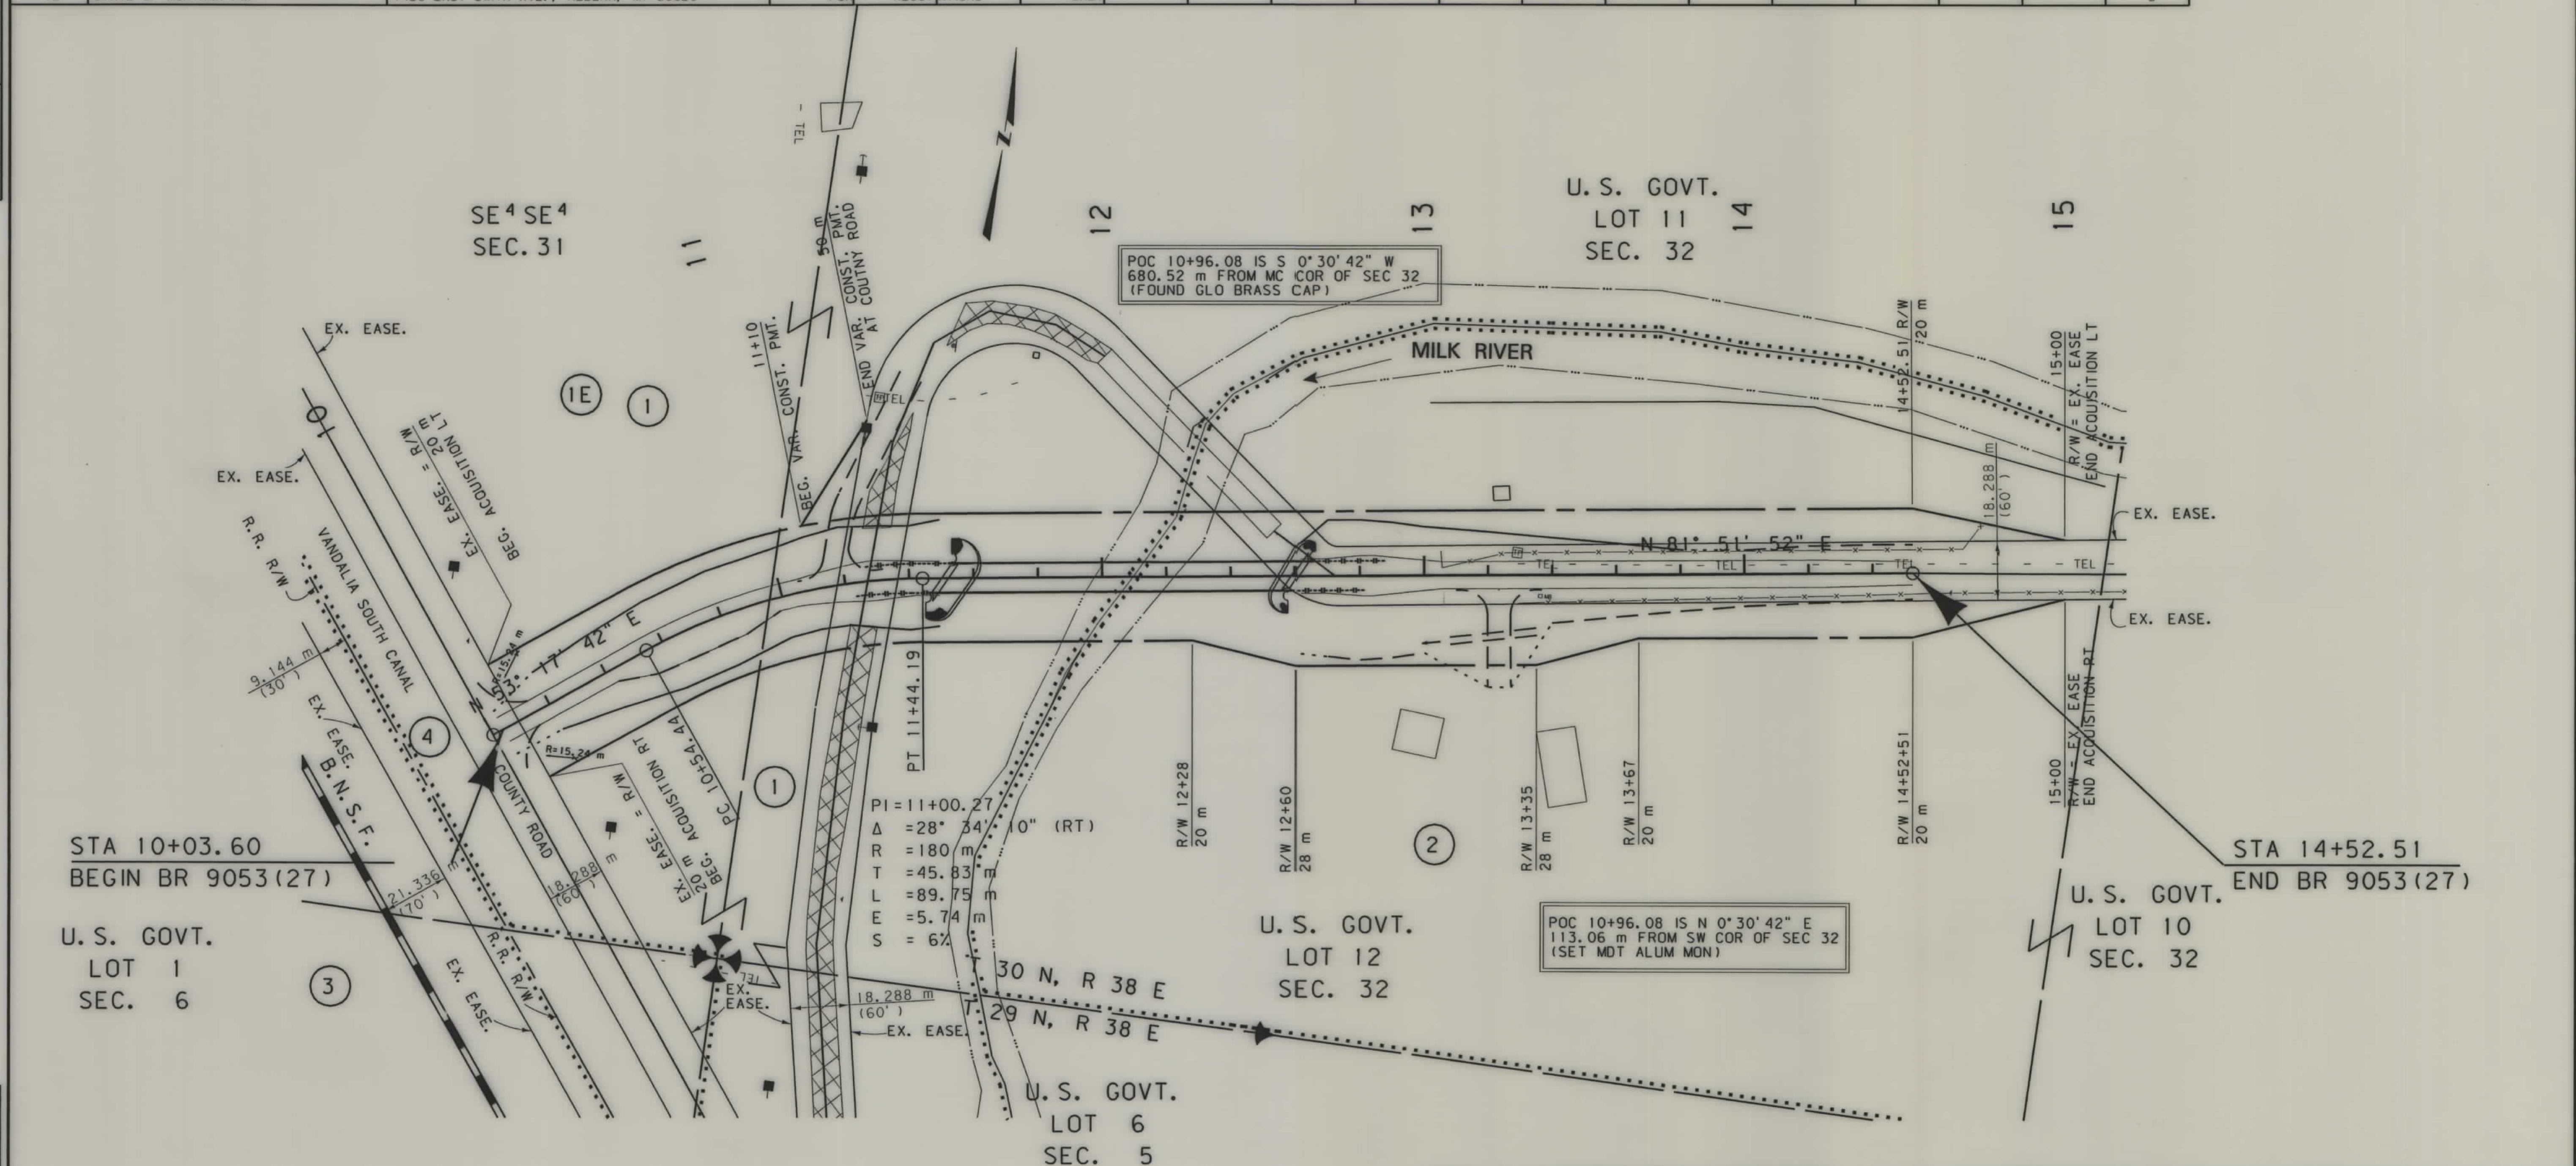

- NOTES: 1. ALL MEASUREMENTS ARE METRIC EXCEPT AS NOTED
2. THE PROPOSED R/W LINE WHERE A SPIRAL CURVE TRANSITION IS USED IS A CHORD RATHER THAN A CONCENTRIC CURVE.
3. THE ENGLISH AREAS ARE FOR INFORMATIONAL PURPOSES ONLY.
4. ALL STATIONS AND OFFSETS FOR R/W BREAKS ARE IN REFERENCE TO THE R/W BASELINE.

BACKSLOPE LIMITS INCLUDE ROUNDING	
CONSTRUCTION LIMITS:	CUT SECTION TOE OF FILL
FHWA/DOT APPROVAL 2-13-01	
MAP REVISED 4-25-01	

MONTANA
DEPARTMENT OF TRANSPORTATION

RIGHT OF WAY PLAN
VALLEY COUNTY
SCALE 1:1000

0 50M 100M