

PLANS

NOT

TO


SCALE

STATE	RIGHT OF WAY ID.	SHEET NO.	TOTAL SHEETS
MONTANA	ST 399-1(2)0	1	27
PROJECT NUMBER 2827-002			
W:ITETAIL ROAD			

MONTANA DEPARTMENT OF TRANSPORTATION

RIGHT OF WAY PLAN OF FEDERAL AID PROJECT STPS 399-1(2)0 WHITETAIL ROAD JEFFERSON COUNTY

16.3 Kilometers

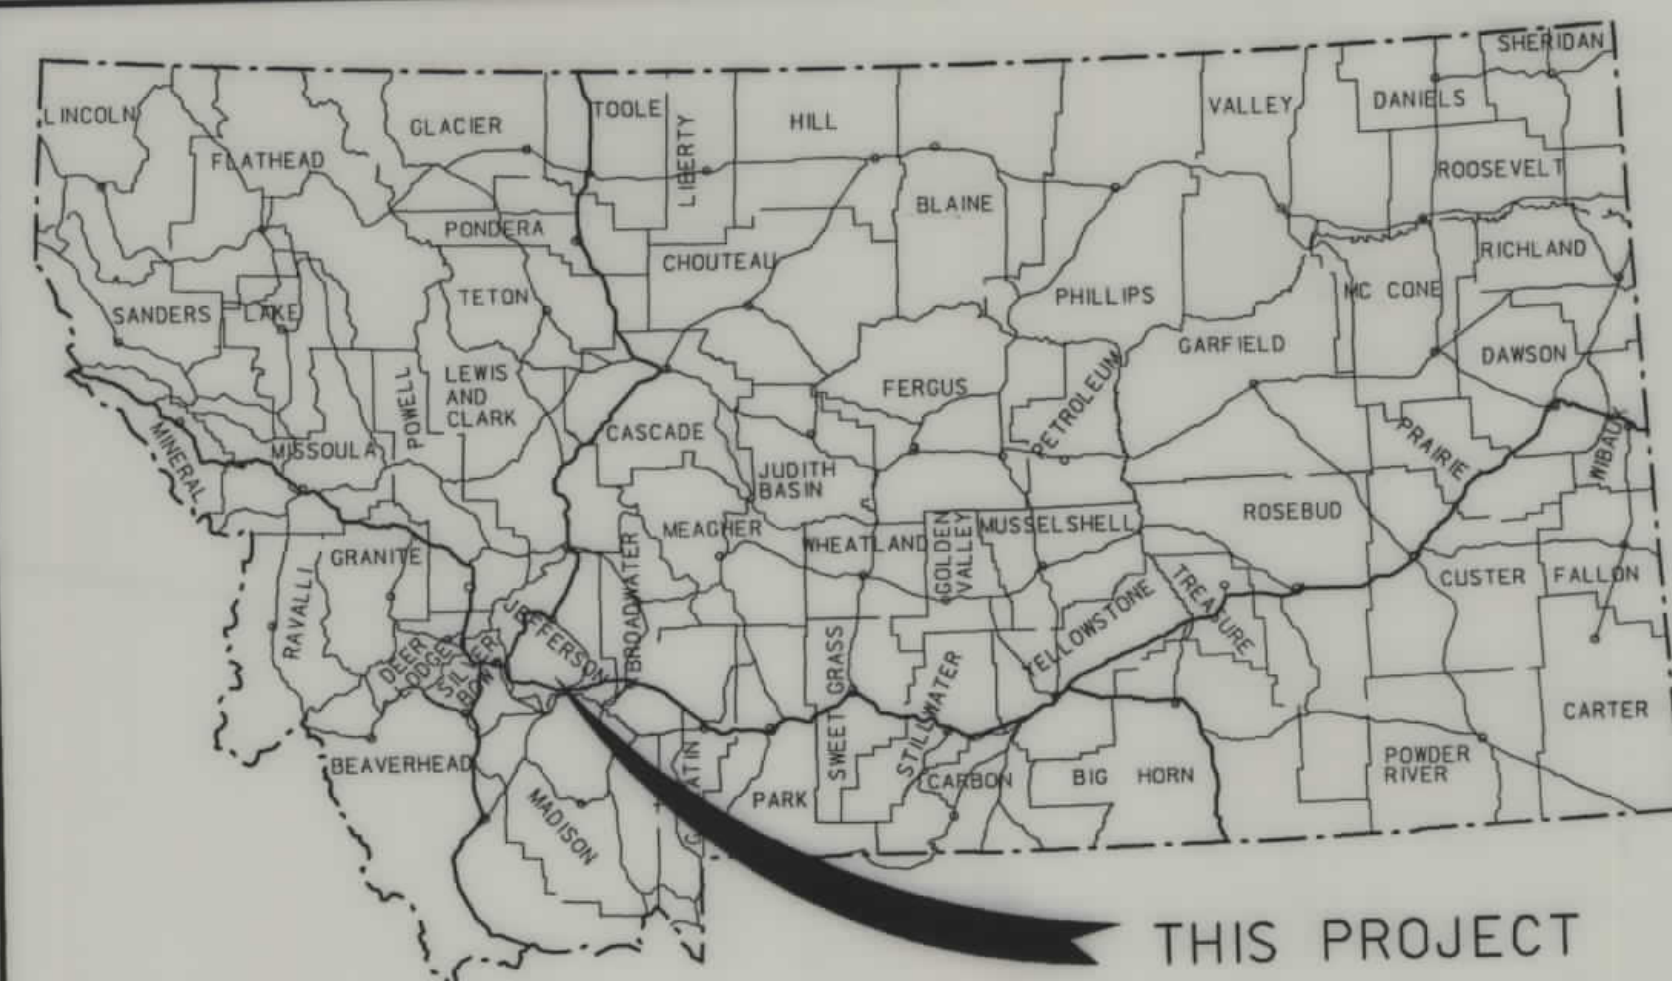

CONVENTIONAL SIGNS


PROPOSED RIGHT OF WAY LINE	---
EXISTING RIGHT OF WAY LINE	---
RAILROAD RIGHT OF WAY LINE	---
CENTERLINE (C) OR PROJECTED LINE	---
STK'D CENTERLINE	---
SECTION LINE	---
OWNERSHIP BOUNDARY	---
FULL ACCESS CONTROL	---
LIMITED ACCESS CONTROL	---
EXISTING ACCESS CONTROL	---
PRESENT TRAVELED WAY (P.T.W.)	---
FENCE LINE	---
EXISTING GUARDRAIL	---
PROPOSED GUARDRAIL	---
GATE IN FENCE	---
CATTLE GUARD: EXIST. - PROPOSED	---
SECTION CORNER	FOUND UNFOUND
1/4 SECTION CORNER	---
CLOSING CORNER	---
MEANDER CORNER	---
CENTER OF SECTION	---
RIGHT OF WAY MONUMENT	---
PROPERTY CORNER PIN	---
POWER POLE IN PLACE	---
TELEPHONE POLE IN PLACE	---
TELEGRAPH POLE IN PLACE	---
LIGHT POLE	---
PROPOSED CULVERT	---
EXISTING CULVERT	---
OUTLET DITCH	---
INLET DITCH	---
EXISTING DITCH	---
CHANNEL CHANGES	---
DITCH BLOCK	---
RIPRAP	---
BRIDGES	---
RAILROADS	---
PARCEL NUMBERS	---
APPROACH: EXIST.- PROPOSED	---

ASSOCIATED PROJECT ID.
CONST. = STPS 399-1(3)0
PE. = STPS 399-1(1)0
IC. =

RELATED PROJECTS

FHWA/DOH APPROVAL 9-17-97

MAP REVISED

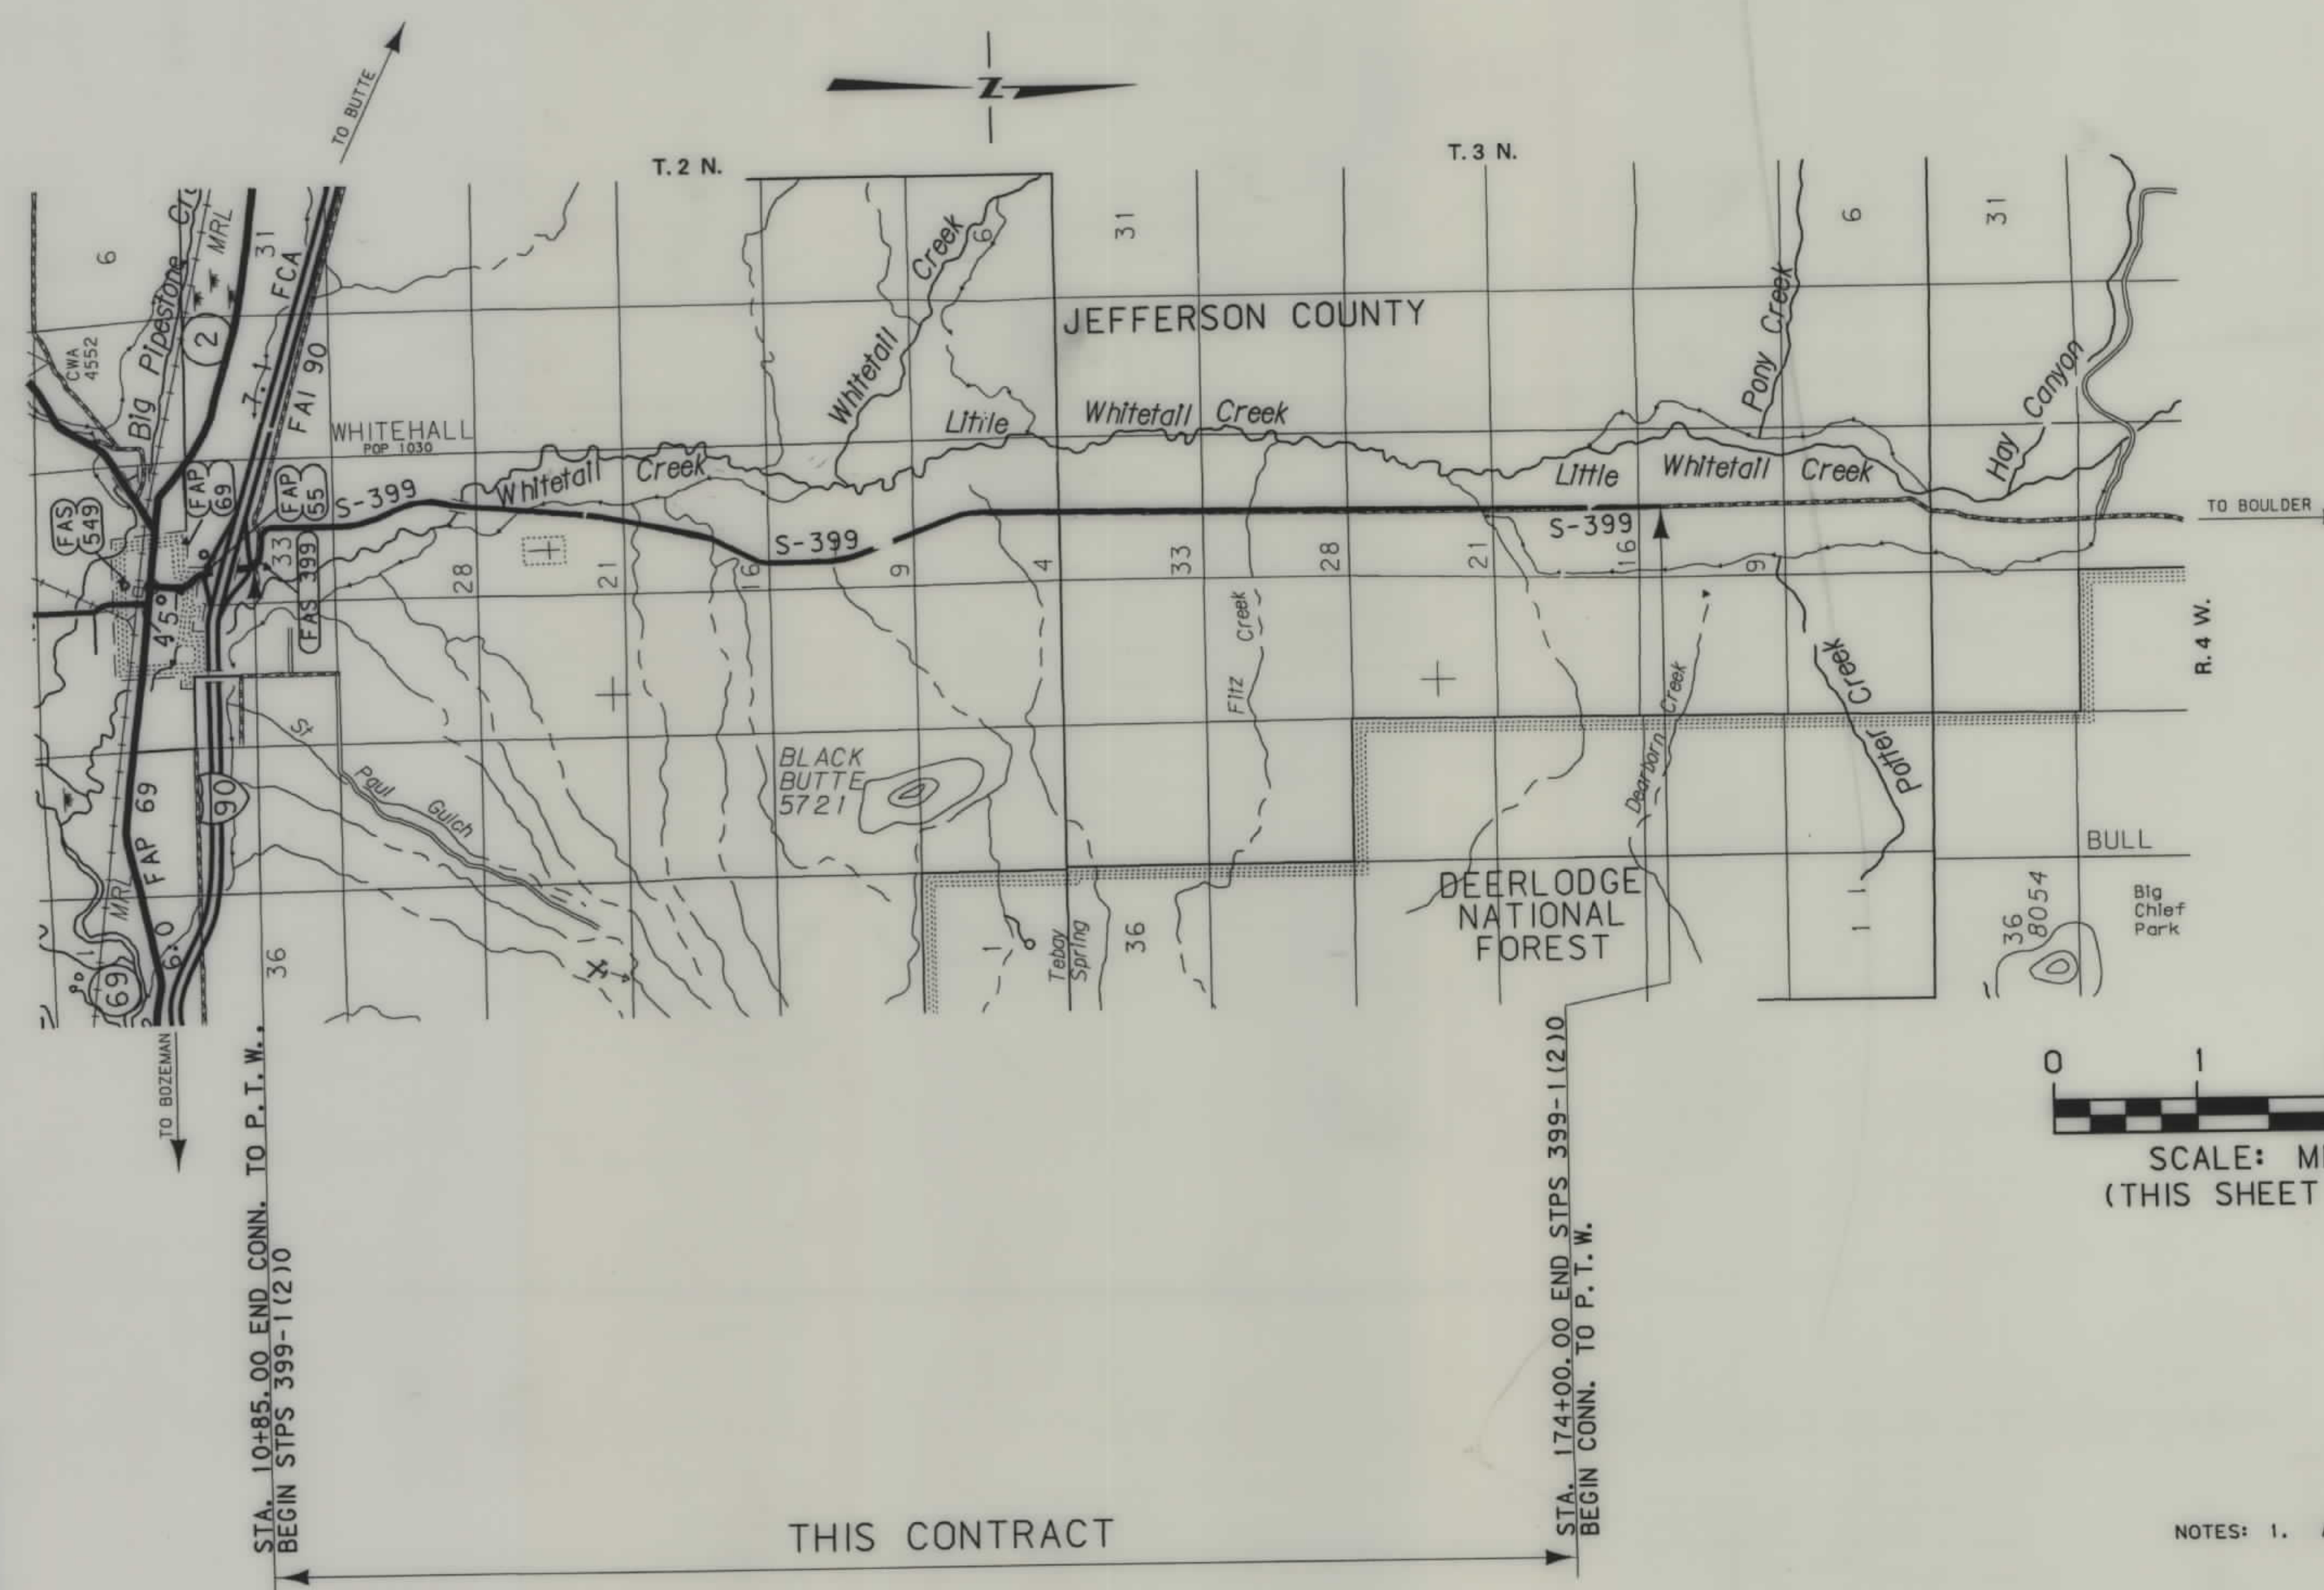

NOTES: 1. ALL MEASUREMENTS ARE METRIC EXCEPT AS NOTED

MONTANA DEPARTMENT
OF TRANSPORTATION


RDRW

MONTANA
CADD

OWNERSHIP																				SHEET NO.
PARCEL	NAME	ADDRESS	TOTAL AREA		GROSS R/W AREA		EX. EASE. AREA		NET AREA		REMAINDER				CONST. PMT. AREA		EASE. AREA			
			METRIC	ENGLISH	METRIC	ENGLISH	METRIC	ENGLISH	METRIC	ENGLISH	LEFT		RIGHT		METRIC	ENGLISH	METRIC	ENGLISH		
												METRIC	ENGLISH	METRIC	ENGLISH			0.112 ha.	0.28 ac.	
1	JOHN H. JARDINE & JANE E. KOUNTZ C/O MIKE A. & SYLVIA J. BAKER N.P.I. TO MIKE A. & SYLVIA J. BAKER	P.O. BOX 291 WHITEHALL, MT 59759	8.340 ha.	20.609 ac.	0.007 ha.	0.02 ac.			0.007 ha.	0.02 ac.				8.333 ha.	20.589 ac.				4	
2	WIGGIN/TORGERSON PARTNERSHIP	1103 S. MAIN ST. KALISPELL, MT 59901	0.672 ha.	1.662 ac.	0.015 ha.	0.04 ac.			0.015 ha.	0.04 ac.	0.657 ha.	1.622 ac.				0.009 ha.	0.02 ac.		4	
3	ROBERT G. ANDERSON	P.O. BOX 623 WHITEHALL, MT 59759	8.094 ha.	20.000 ac.	0.389 ha.	0.96 ac.			0.389 ha.	0.96 ac.				7.705 ha.	19.040 ac.	0.183 ha.	0.45 ac.	0.008 ha.	0.02 ac.	4,5
4	DELETED																		4	
5	HOWARD REDFERN	29 WHITETAIL ROAD WHITEHALL, MT 59759	1.643 ha.	4.060 ac.	0.003 ha.	0.01 ac.			0.003 ha.	0.01 ac.	1.640 ha.	4.050 ac.				0.006 ha.	0.01 ac.		4	
6	THOMAS W. & TWILA M. HARRINGTON, J.T	P.O. BOX 897, WHITEHALL, MT 59759	10.236 ha.	25.295 ac.	0.174 ha.	0.43 ac.			0.174 ha.	0.43 ac.	10.062 ha.	24.865 ac.				0.102 ha.	0.25 ac.		4,5	
7	COLLEEN HOLT	P.O. BOX 265, WHITEHALL, MT 59759	41.284 ha.	102.014 ac.	0.994 ha.	2.46 ac.	0.352 ha.	0.87 ac.	0.642 ha.	1.59 ac.	40.290 ha.	99.554 ac.				0.015 ha.	0.04 ac.		5	
8	COLLEEN HOLT	P.O. BOX 265, WHITEHALL, MT 59759	3.954 ha.	9.770 ac.	0.049 ha.	0.12 ac.			0.049 ha.	0.12 ac.				3.905 ha.	9.650 ac.	0.010 ha.	0.02 ac.		5	
9	DAVE E. & COLLEEN HOLT, H/W, J.T.	P.O. BOX 265, WHITEHALL, MT 59759	8.883 ha.	21.950 ac.	0.038 ha.	0.09 ac.			0.038 ha.	0.09 ac.				8.845 ha.	21.860 ac.				5	
10	MICHAEL J. & BETH ANN WARD	WHITEHALL, MT 59759					FOR NEGOTIATION PURPOSES ONLY												5	
11	LLOYD LAUGHERY	P.O. BOX 583, WHITEHALL, MT 59759	14.164 ha.	35.000 ac.	0.201 ha.	0.50 ac.			0.201 ha.	0.50 ac.				13.963 ha.	34.500 ac.				5,6	
12	FRED D. & ESTHER BIEBER, H/W, J.T.	95 WHITETAIL ROAD WHITEHALL, MT 59759	11.884 ha.	29.367 ac.	0.211 ha.	0.52 ac.	0.083 ha.	0.20 ac.	0.128 ha.	0.32 ac.	11.673 ha.	28.847 ac.							5,6	
13	THE CHARLES J. WIDEMAN AND DEBRA L. HANNEMAN TRUST	107 WHITETAIL ROAD WHITEHALL, MT 59759	14.374 ha.	35.518 ac.	0.409 ha.	1.01 ac.	0.266 ha.	0.66 ac.	0.143 ha.	0.35 ac.				13.965 ha.	34.508 ac.				6	
14	DELETED																			
15	THE CHARLES J. WIDEMAN AND DEBRA L. HANNEMAN TRUST	107 WHITETAIL ROAD WHITEHALL, MT 59759	0.550 ha.	1.360 ac.	0.007 ha.	0.02 ac.			0.007 ha.	0.02 ac.	0.543 ha.	1.340 ac.							6	
16	MAVIS V., IRVIN K., AND VERA L. EVENMOE, J.T.	109 WHITETAIL ROAD WHITEHALL, MT 59759	0.528 ha.	1.306 ac.	0.002 ha.	0.01 ac.			0.002 ha.	0.01 ac.	0.526 ha.	1.296 ac.							6	
17	DANIEL R. & BARBARA E. NESS, H/W, J.T.	116 WHITETAIL ROAD WHITEHALL, MT 59759	0.498 ha.	1.230 ac.	0.216 ha.	0.53 ac.	0.160 ha.	0.40 ac.	0.056 ha.	0.13 ac.				0.282 ha.	0.70 ac.				6	
18	DUANE J. & ILENE J. SCOTT, H/W, J.T.	111 WHITETAIL ROAD WHITEHALL, MT 59759	9.971 ha.	24.638 ac.	0.584 ha.	1.45 ac.	0.533 ha.	1.32 ac.	0.051 ha.	0.13 ac.	9.387 ha.	23.188 ac.							6	
19	JESSIE R. NESS	115 WHITETAIL ROAD WHITEHALL, MT 59759	1.581 ha.	3.906 ac.	0.040 ha.	0.10 ac.	0.012 ha.	0.03 ac.	0.028 ha.	0.07 ac.	1.541 ha.	3.806 ac.							6	
20	LEONARD & CATHY HELLING, AND JOHN & WANDA TERRY	125 WHITETAIL ROAD WHITEHALL, MT 59759	2.138 ha.	5.282 ac.	0.166 ha.	0.41 ac.	0.018 ha.	0.04 ac.	0.148 ha.	0.37 ac.	1.972 ha.	4.872 ac.				0.038 ha.	0.09 ac.		6,7	
21	GARY & VICKY A. HOUSMAN, H/W, J.T.	P.O. BOX 275 WHITEHALL, MT 59759	3.066 ha.	7.576 ac.	0.068 ha.	0.17 ac.	0.052 ha.	0.13 ac.	0.016 ha.	0.04 ac.				3.002 ha.	7.418 ac.	0.018 ha.	0.04 ac.		6	
22	JERRY A. & JOLYNN FLEECE, H/W, J.T.	P.O. BOX 906 WHITEHALL, MT 59759	0.978 ha.	2.416 ac.	0.058 ha.	0.14 ac.	0.047 ha.	0.12 ac.	0.011 ha.	0.02 ac.				0.920 ha.	2.276 ac.	0.017 ha.	0.04 ac.	0.020 ha.	0.05 ac.	6

* ACQUIRED BY EASEMENT

NOTES: 1. ALL MEASUREMENTS ARE METRIC EXCEPT AS NOTED
2. THE PROPOSED R/W LINE WHERE A SPIRAL CURVE
TRANSITION IS USED IS A CHORD RATHER THAN A
CONCENTRIC CURVE.

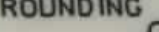BACKSLOPE LIMITS INCLUDE ROUNDING CONSTRUCTION LIMITS:			
CUT SECTION TOE OF FILL			
FHWA/DOT APPROVAL		10-8-97	
MAP REVISED	12-26-97	3-13-98	4-2-98
	4-21-98	11-18-98	12-22-98
	11-2-99	12-16-99	3-5-99

MONTANA
DEPARTMENT OF TRANSPORTATION
RIGHT OF WAY PLAN
JEFFERSON COUNTY

STATE	RIGHT OF WAY ID.	SHEET NO.	TOTAL SHEETS
MONTANA	STPS 399-1(2)0	2	27
PROJECT NUMBER 2827-002			
WHITETAIL ROAD			

MONTANA DEPARTMENT
OF TRANSPORTATION

RD ROW

MONTANA
CADD

STATE

RIGHT OF WAY ID.

SHEET NO.

TOTAL SHEETS

MONTANA

STPS 399-1 (2) 0

3

27

PROJECT NUMBER 2827-002

WHITETAIL ROAD

OWNERSHIP

PARCEL

NAME

ADDRESS

TOTAL AREA

GROSS R/W AREA

EX. EASE. AREA

NET AREA

REMAINDER

CONST. PMT. AREA

EASE. AREA

SHEET NO.

MONTANA DEPARTMENT OF TRANSPORTATION

RD ROW

23

DOUGLAS E. SALSURY

P.O. BOX 678
WHITEHALL, MT 59759

64.7+ ha.

160+ ac.

24.797 ha.

61.27 ac.

15.896 ha.

39.28 ac.

8.901 ha.

21.99 ac.

64.7+ ha.

160+ ac.

3.350 ha.

8.28 ac.

0.277 ha.

0.69 ac.

6-18

24

WILLIAM A. & IRMA M. BOWEN, H/W, J.T.

135 WHITETAIL ROAD
WHITEHALL, MT 59759

1.252 ha.

3.095 ac.

0.066 ha.

0.16 ac.

0.038 ha.

0.09 ac.

0.028 ha.

0.07 ac.

1.186 ha.

2.935 ac.

7

25

JOHNS RANCH, INC.

RR 2, BOX 2346
WHITEHALL, MT 59759

64.7+ ha.

160+ ac.

0.779 ha.

1.92 ac.

0.734 ha.

1.81 ac.

0.045 ha.

0.11 ac.

64.7+ ha.

160+ ac.

0.155 ha.

0.38 ac.

0.049 ha.

0.12 ac.

13, 14

26

WAYNE A. & JEAN A. MOMSEN, H/W, J.T.

14 RIDDER LANE
WHITEHALL, MT 59759

FOR NEGOTIATION PURPOSES ONLY

14, 15

27

NORMAN & JULIANNA RIDDER
N.P.I. TO GREGORY L. & PATTY L. DESAYE

P.O. BOX 528
WHITEHALL, MT 59759

0.040 ha.

0.10 ac.

15

28

GREGORY L. AND
PATTY L. DESAYE, H/W, J.T.

P.O. BOX 528
WHITEHALL, MT 59759

8.628 ha.

21.320 ac.

0.010 ha.

0.02 ac.

0.010 ha.

0.02 ac.

8.618 ha.

21.300 ac.

15

29

ROBERT AUSTIN CLARK &
SUSAN IRENE CLARK, H/W, J.T.

515 WHITETAIL ROAD
WHITEHALL, MT 59759

16.247 ha.

40.148 ac.

0.010 ha.

0.02 ac.

0.010 ha.

0.02 ac.

16.237 ha.

40.128 ac.

0.017 ha.

0.04 ac.

15, 16

30

DONALD E. & JUDITH E. STROM, J.T.

549 WHITETAIL ROAD
WHITEHALL, MT 59759

FOR NEGOTIATION PURPOSES ONLY

16

31

LOWELL D. & ENID A. AMBROSINI,
TRUSTEES UNDER THE LOWELL D.
& ENID A. AMBROSINI TRUST
OF JANUARY 5, 1993

122 RIDDER LANE
WHITEHALL, MT 59759

8.124 ha.

20.074 ac.

0.155 ha.

0.38 ac.

0.155 ha.

0.38 ac.

7.969 ha.

19.694 ac.

0.016 ha.

0.04 ac.

0.045 ha.

0.11 ac.

16, 17

32

WILLIAM L. SANDERS

326 PIPESTONE ROAD
WHITEHALL, MT 59759
(TEMPORARY ADDRESS)

8.124 ha.

20.074 ac.

0.224 ha.

0.55 ac.

0.224 ha.

0.55 ac.

7.900 ha.

19.524 ac.

0.106 ha.

0.26 ac.

17

33

RONALD B. HANEKAN

427 N. WASHINGTON
BUTTE, MT 59701

8.123 ha.

20.073 ac.

0.378 ha.

0.93 ac.

0.378 ha.

0.93 ac.

7.745 ha.

19.143 ac.

0.014 ha.

0.03 ac.

17

34

STEVEN L. BUCKNER

53 RIDDER LANE
WHITEHALL, MT 59759

64.7+ ha.

160+ ac.

5.652 ha.

13.97 ac.

4.993 ha.

12.34 ac.

0.659 ha.

1.63 ac.

64.7+ ha.

160+ ac.

0.294 ha.

0.73 ac.

0.110 ha.

0.27 ac.

17-20

35

FRED T. & DELORIS A. FORCELLA
N.P.I. TO FREDERICK L. BATEMAN

P.O. BOX 831, TERRY, MT 59349
RTE. 4, BOX 105, CAMILLA, GA 31730

64.7+ ha.

160+ ac.

5.882 ha.

14.53 ac.

4.943 ha.

12.21 ac.

0.939 ha.

2.32 ac.

64.7+ ha.

160+ ac.

0.490 ha.

1.21 ac.

20-22

36

DOROTHY J. SIMONSEN (SELLER)
c/o RICHARD & LYNN TERRY (PURCHASERS)

895 WHITETAIL ROAD
WHITEHALL, MT 59759

64.7+ ha.

160+ ac.

10.120 ha.

25.01 ac.

6.365 ha.

15.73 ac.

3.755 ha.

9.28 ac.

64.7+ ha.

160+ ac.

0.748 ha.

1.85 ac.

0.040 ha.

0.10 ac.

22-27

37

ELMER D. & MARY ANN EHLERS, H/W
& MERLIN D. EHLERS, AS J.T.

824 WHITETAIL ROAD
WHITEHALL, MT 59759

FOR NEGOTIATION PURPOSES ONLY

22, 23

38

KENNETH C. & ELIZABETH MAY
BELL, H/W, J.T.

858 WHITETAIL ROAD
WHITEHALL, MT 59759

FOR NEGOTIATION PURPOSES ONLY

23, 24

39

WILLIAM E. & LINDA G. GATTS, J.T.

P.O. BOX 868
WHITEHALL, MT 59759

FOR NEGOTIATION PURPOSES ONLY

24, 25

40

VINCENT G. & MARTHANNE KEOGH, H/W
c/o CORY P. FITZGERALD, AND
DIANE K. FITZGERALD, H/W

1233 WHITETAIL
P.O. BOX 88
WHITEHALL, MT 59759

64.7+ ha.

160+ ac.

2.431 ha.

6.01 ac.

1.016 ha.

2.51 ac.

1.415 ha.

3.50 ac.

64.7+ ha.

160+ ac.

0.033 ha.

0.08 ac.

26, 27

* INCLUDES 0.013 ha. (0.03 ac.) EXISTING EASEMENT


NOTES: 1. ALL MEASUREMENTS ARE METRIC EXCEPT AS NOTED
2. THE PROPOSED R/W LINE WHERE A SPIRAL CURVE TRANSITION IS USED IS A CHORD RATHER THAN A CONCENTRIC CURVE.

BACKSLOPE LIMITS INCLUDE ROUNDING			
CONSTRUCTION LIMITS:			
		CUT SECTION	TOE OF CUT
		TOE OF FILL	
FHWA/DOT APPROVAL 10-8-97			
MAP REVISED	12-26-97	1-20-98	3-13-98
	4-21-98	6-10-98	9-18-98
	12-22-98	2-22-99	5-13-99

MONTANA
DEPARTMENT OF TRANSPORTATION

RIGHT OF WAY PLAN
JEFFERSON COUNTY

STATE	RIGHT OF WAY ID.	SHEET	TOTAL
		NO.	SHEETS
MONTANA	STPS 399-1(2)0	4	27
PROJECT NUMBER 2827-002			
WHITETAIL ROAD			

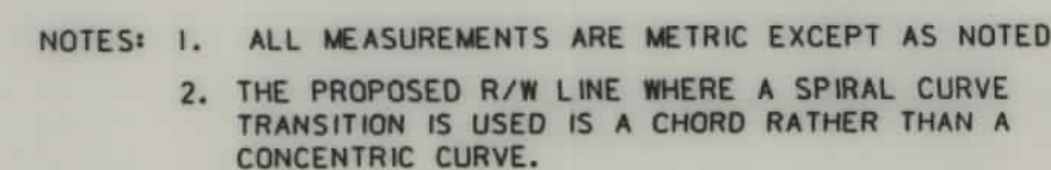

BACKSLOPE LIMITS INCLUDE ROUNDING
CONSTRUCTION LIMITS: CUT SECTION
TOE OF FILL

TOP OF
DITCH BOTTOM


FHWA/DOT APPROVAL 10-8-97

MAP REVISED 3-13-98 4-2-98 4-21-98
11-18-98

MONTANA
DEPARTMENT OF TRANSPORTATION
RIGHT OF WAY PLAN
JEFFERSON COUNTY
SCALE 1:1000
50M

SEE SHEET NO. 2 FOR OWNERSHIP NAMES, ADDRESSES, AREAS, ETC.

STATE	RIGHT OF WAY ID.	SHEET NO.	TOTAL SHEETS
MONTANA	STPS 399-1(2)10	6	27
PROJECT NUMBER 2827-002			
WHITETAIL ROAD			

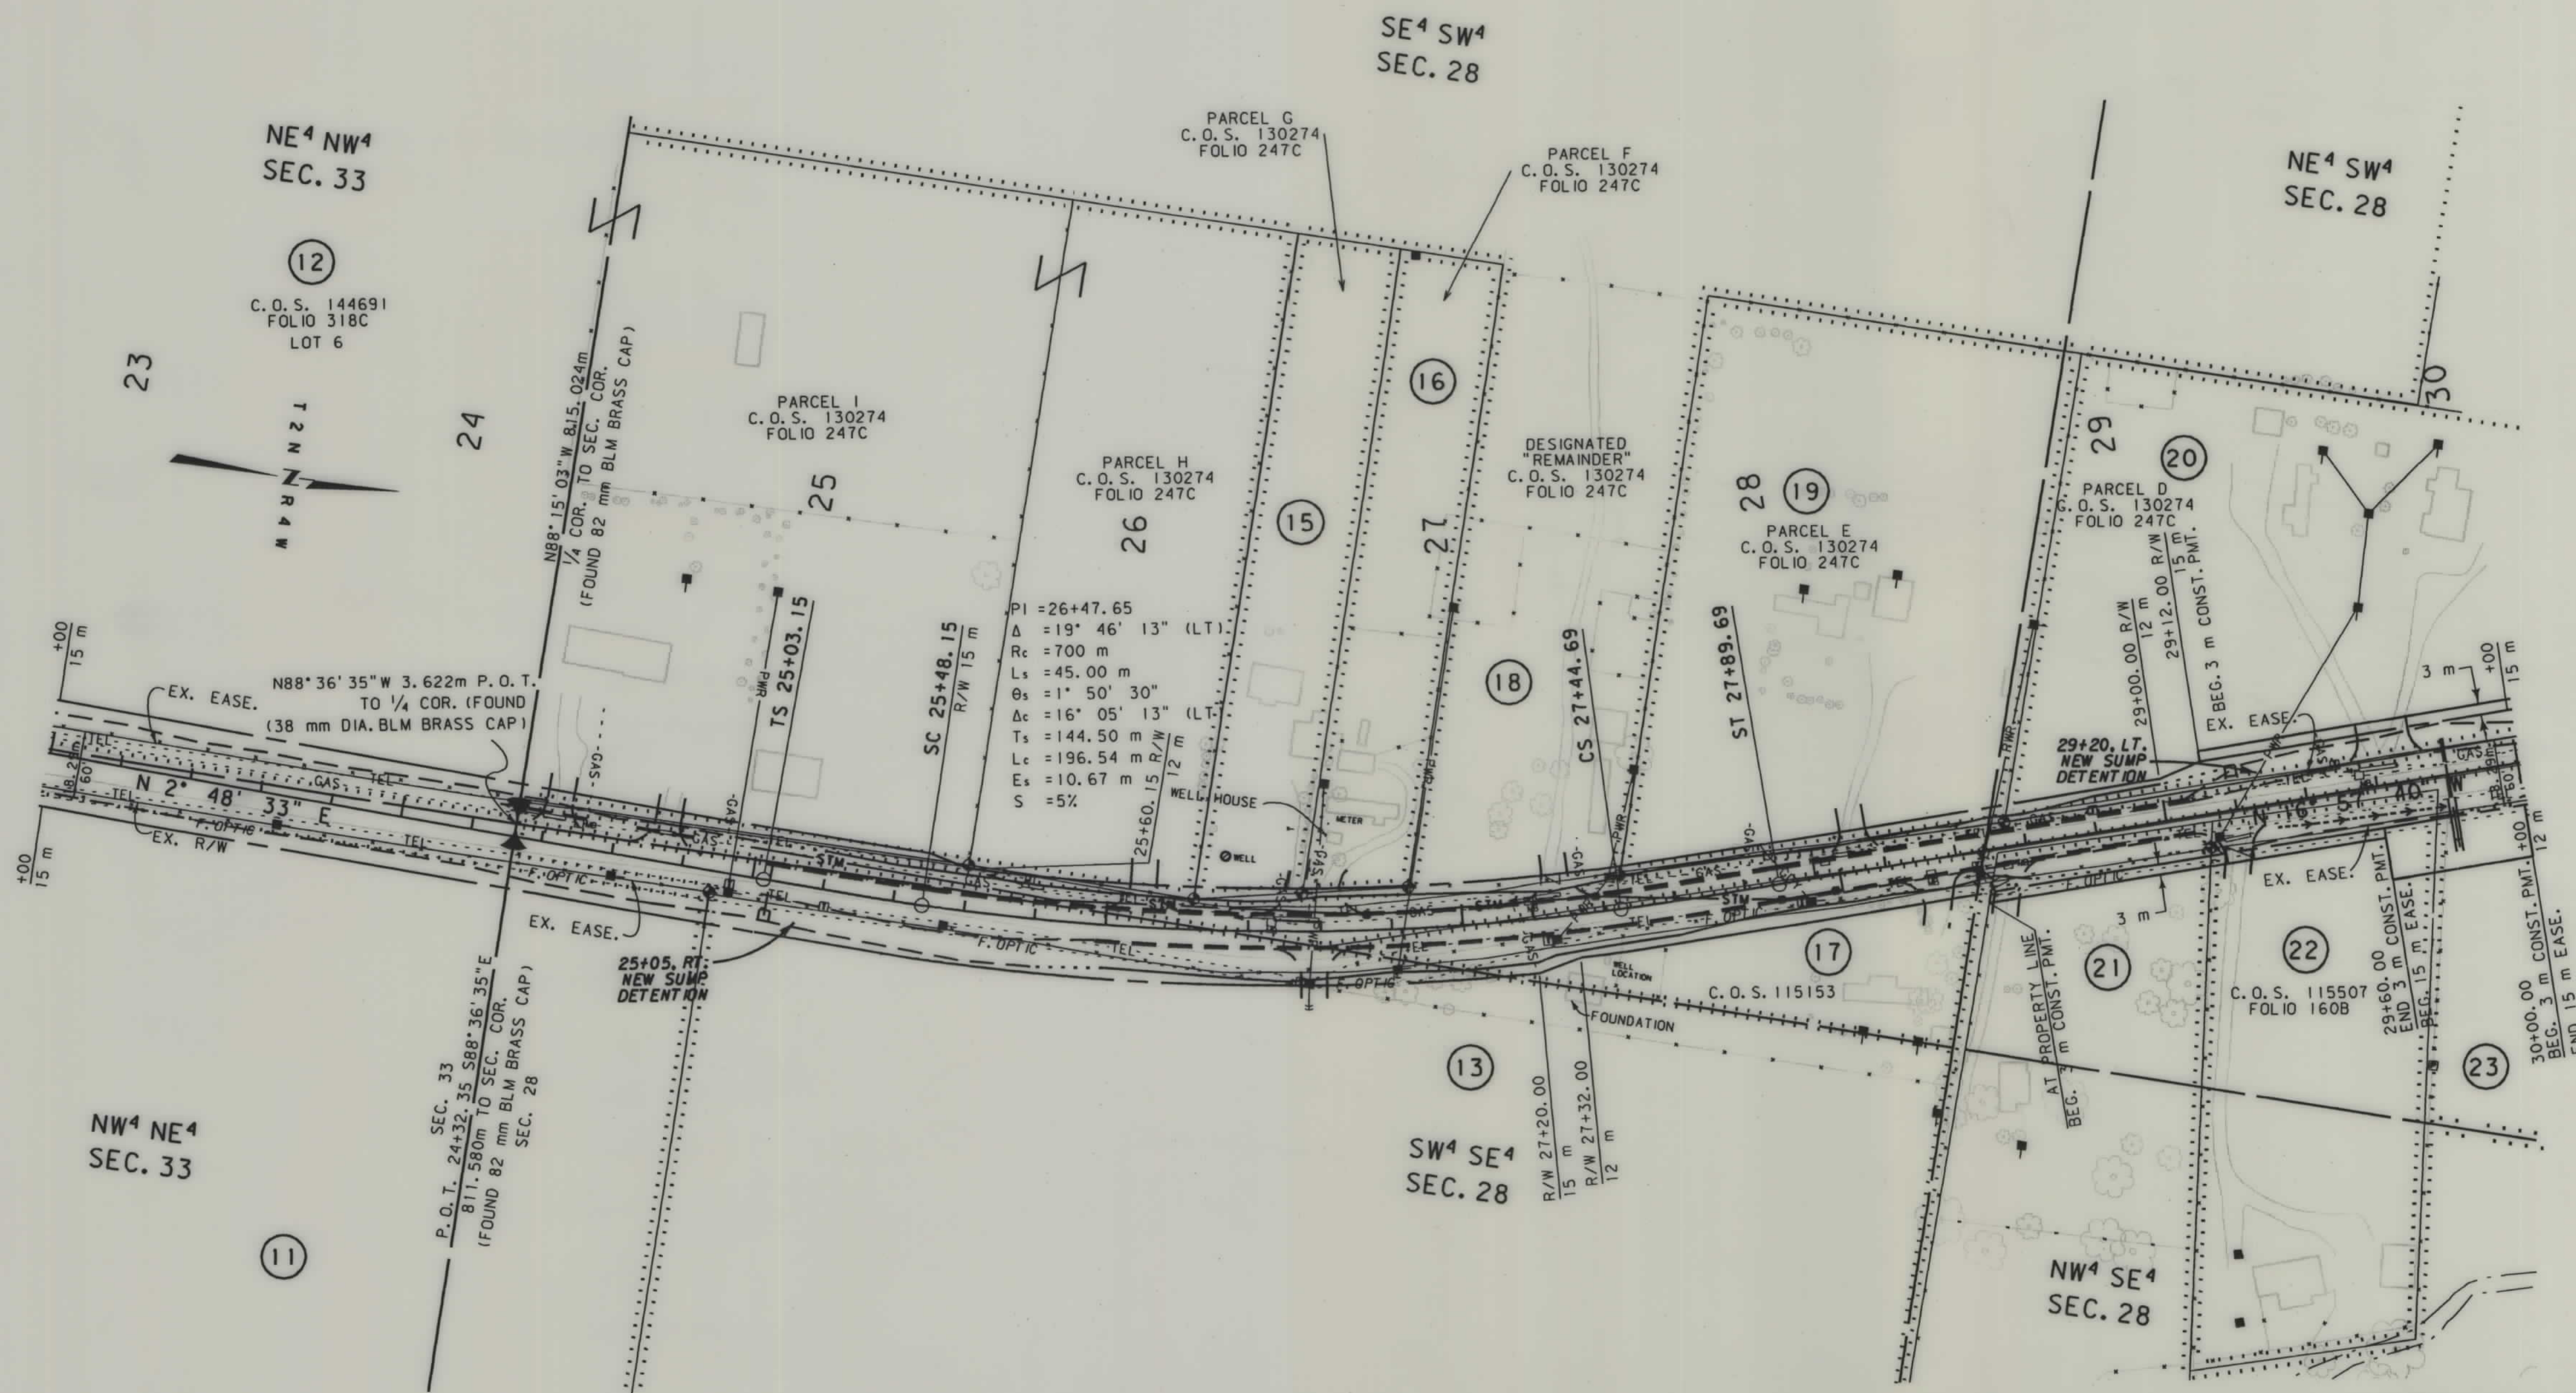

NOTES: 1. ALL MEASUREMENTS ARE METRIC EXCEPT AS NOTED
2. THE PROPOSED R/W LINE WHERE A SPIRAL CURVE TRANSITION IS USED IS A CHORD RATHER THAN A CONCENTRIC CURVE.

BACKSLOPE LIMITS INCLUDE ROUNDING	CONSTRUCTION LIMITS:
FHWA/DOT APPROVAL 10-8-97	CUT SECTION TOE OF FILL
MAP REVISED 1-20-98 3-13-98 4-21-98	6-10-98 12-22-98

MONTANA DEPARTMENT OF TRANSPORTATION
RIGHT OF WAY PLAN JEFFERSON COUNTY
SCALE 1:1000
0 50M 100M

STATE	RIGHT OF WAY ID.	SHEET NO.	TOTAL SHEETS
MONTANA	STPS 399-1(2)0	7	27
PROJECT NUMBER 2827-002			
WHITETAIL ROAD			


SEE SHEET NO.2,3 FOR OWNERSHIP NAMES, ADDRESSES, AREAS, ETC.

MONTANA DEPARTMENT OF TRANSPORTATION

RDROW

MONTANA CADD

3
2
1

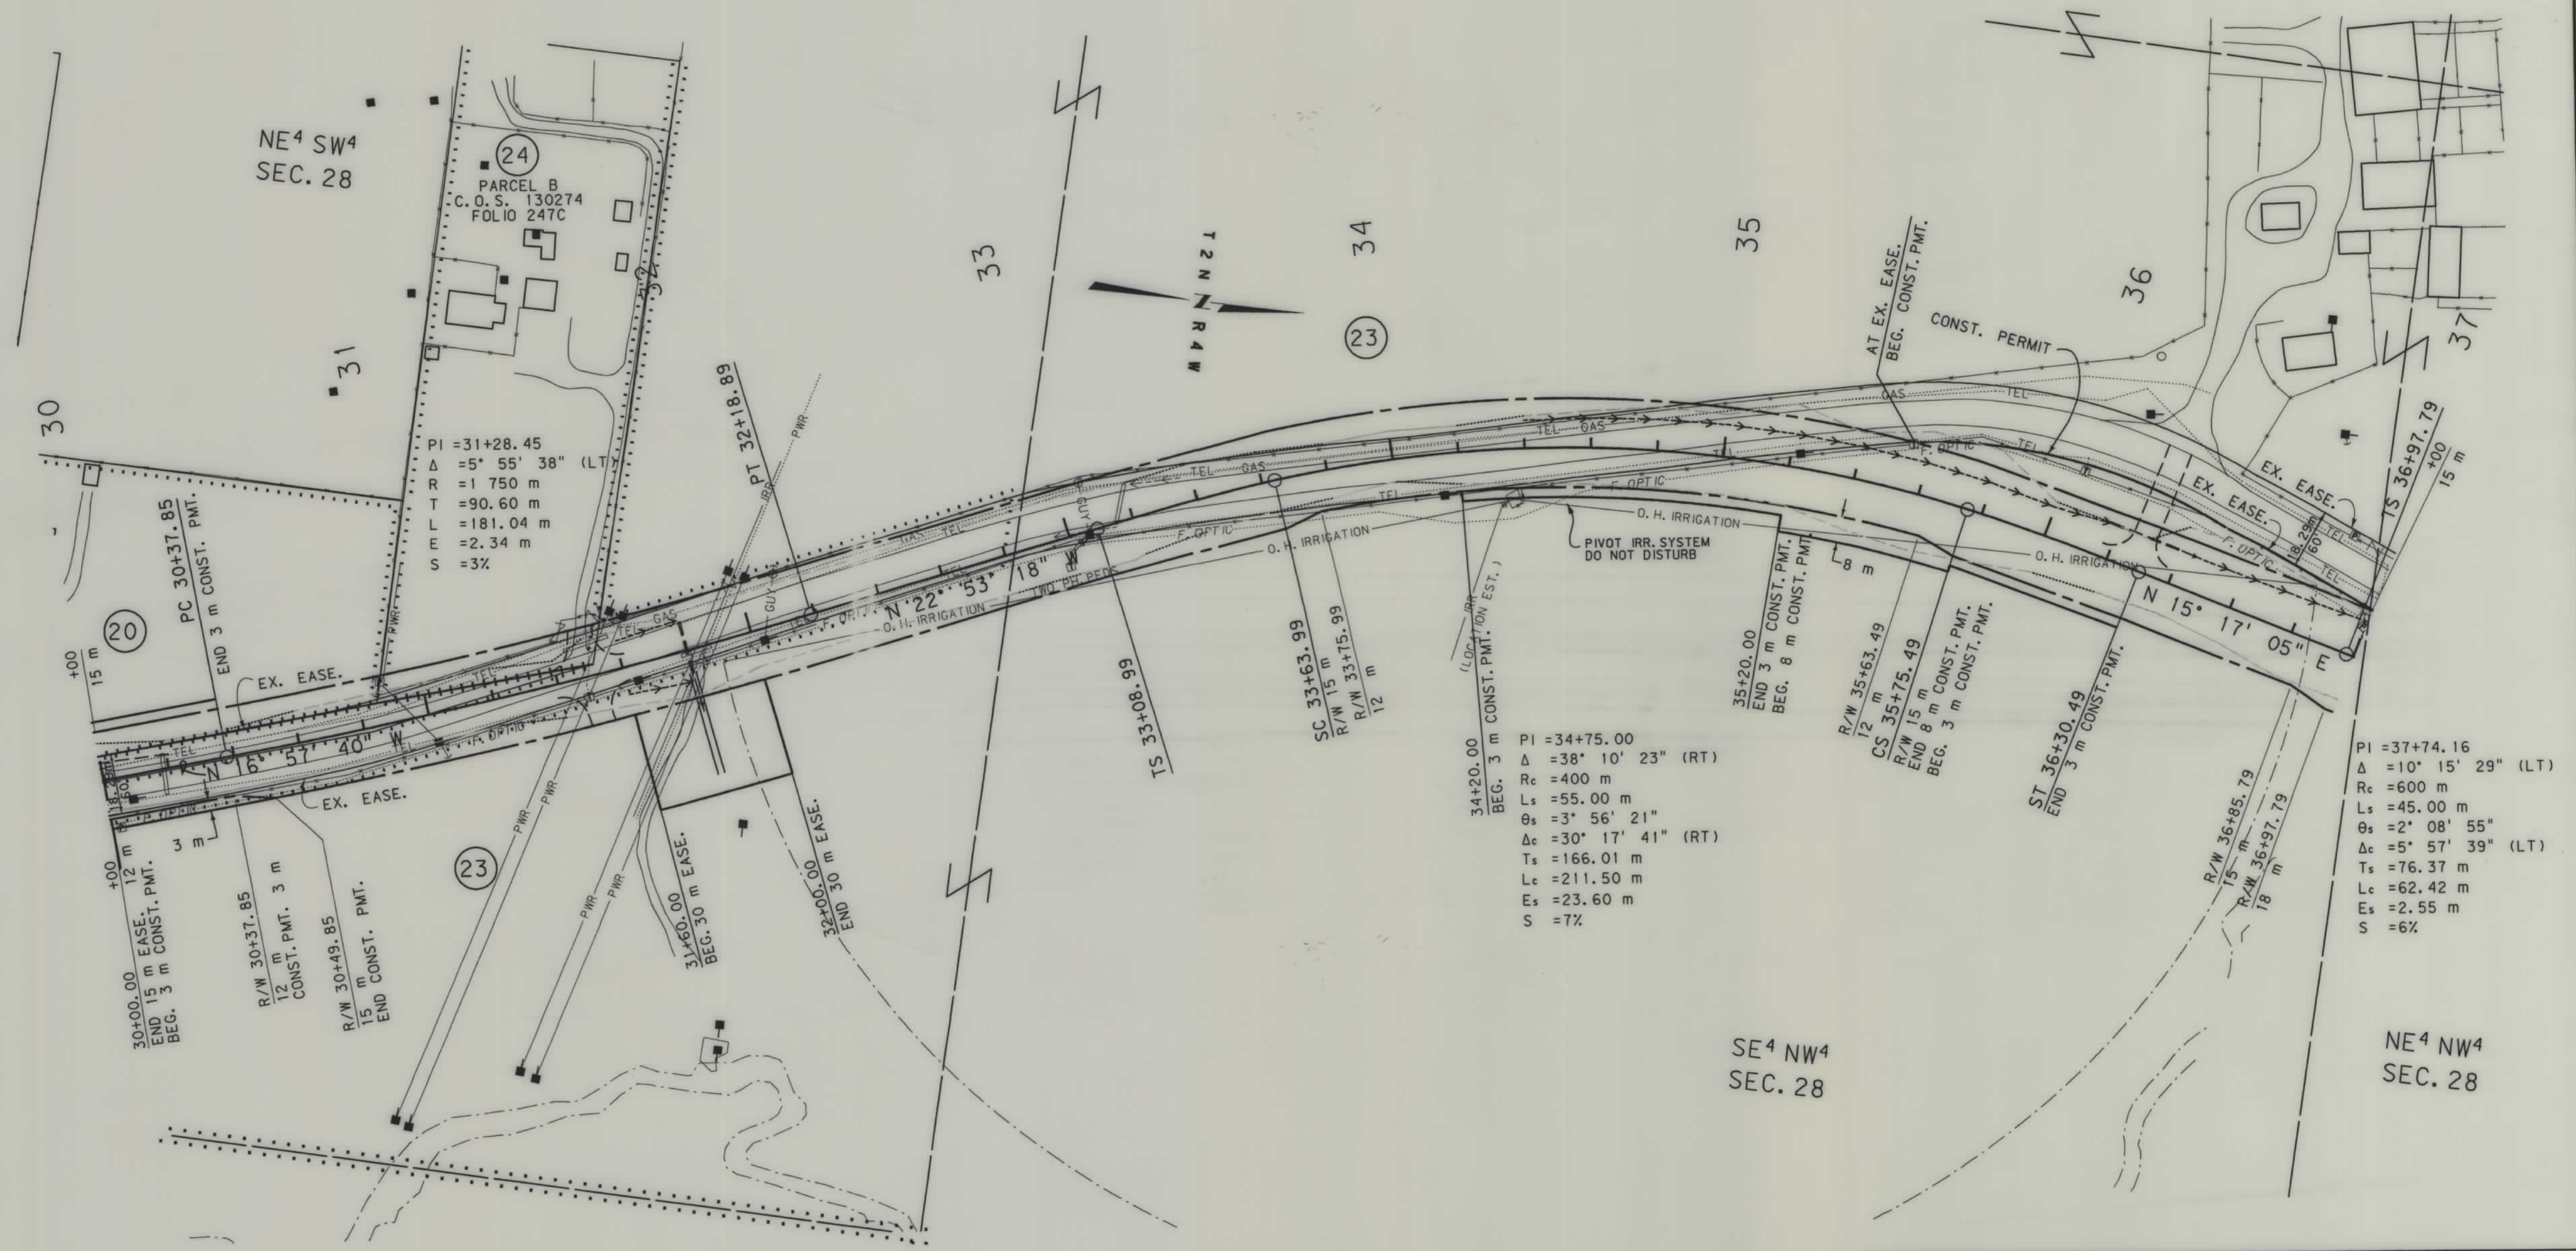

- NOTES: 1. ALL MEASUREMENTS ARE METRIC EXCEPT AS NOTED
2. THE PROPOSED R/W LINE WHERE A SPIRAL CURVE TRANSITION IS USED IS A CHORD RATHER THAN A CONCENTRIC CURVE.

BACKSLOPE LIMITS INCLUDE ROUNDING	TOP OF CUT
CONSTRUCTION LIMITS:	CUT SECTION
	TOE OF FILL
FHWA/DOT APPROVAL	9-17-97
MAP REVISED	

MONTANA
DEPARTMENT OF TRANSPORTATION

RIGHT OF WAY PLAN
JEFFERSON COUNTY

SCALE 1:1000

0 50M 100M

STATE	RIGHT OF WAY ID.	SHEET	TOTAL
		NO.	SHEETS
MONTANA	STPS 399-1 (2) 10	9	27
PROJECT NUMBER 2827-002			
WHITETAIL ROAD			


SEE SHEET NO. 3 FOR OWNERSHIP NAMES, ADDRESSES, AREAS, ETC.

MONTANA DEPARTMENT
OF TRANSPORTATION

RDROW

MONTANA
CADD

3
2
1

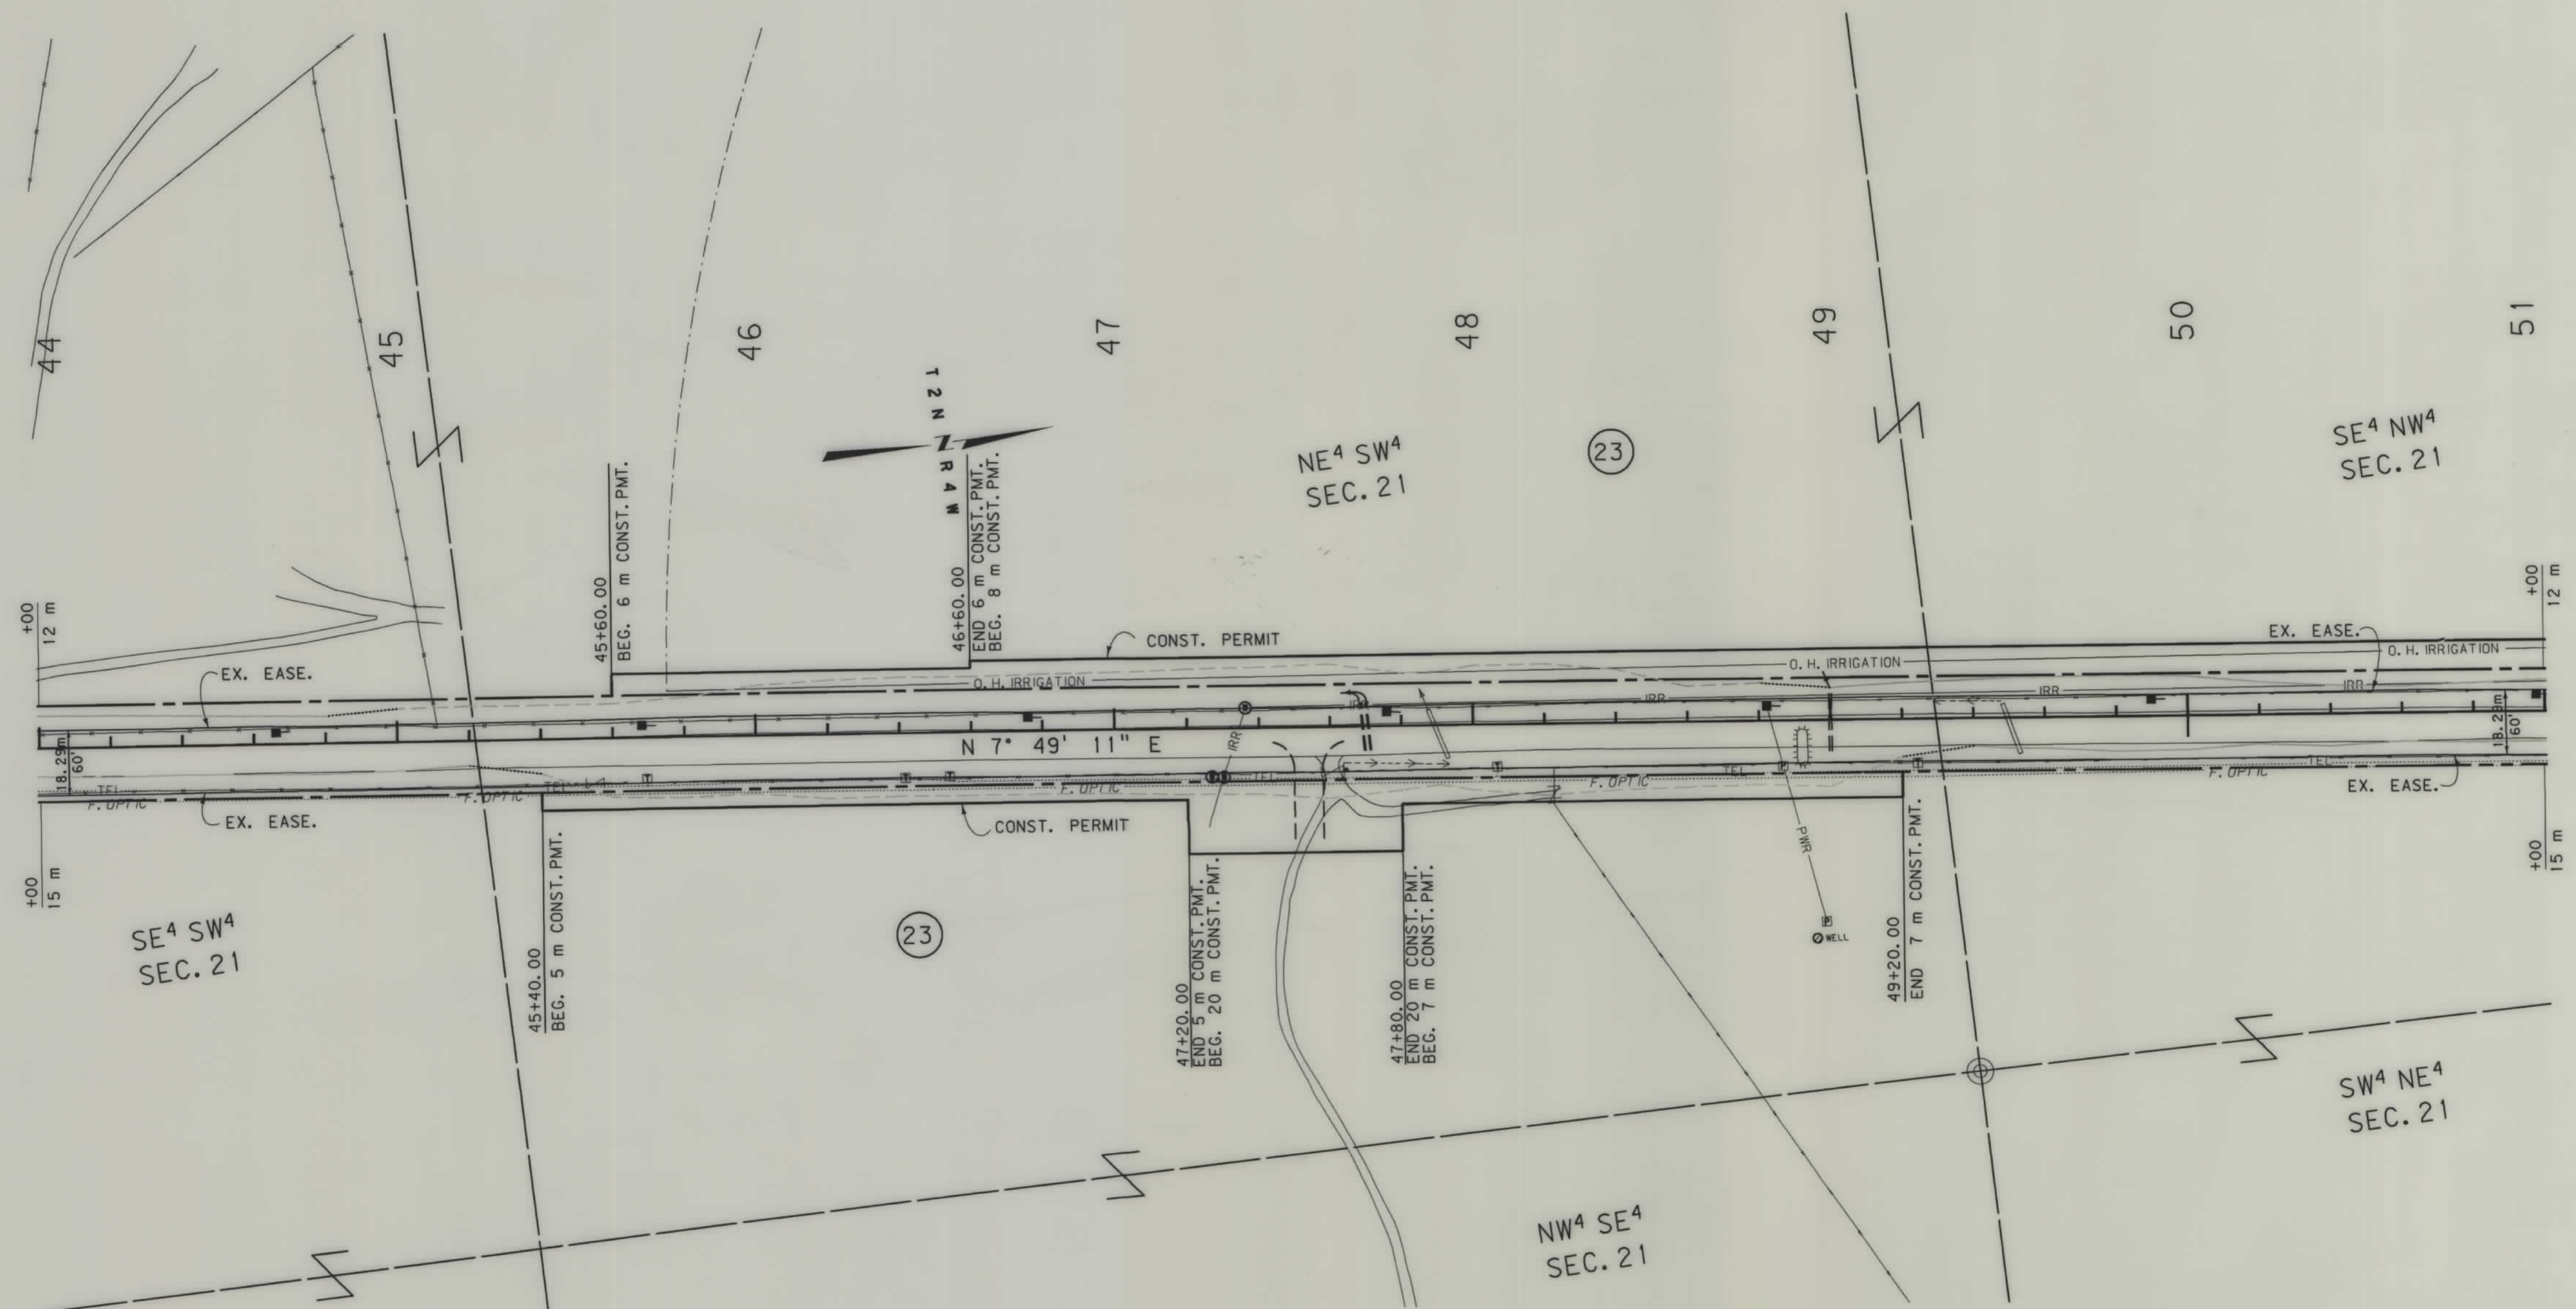


- NOTES: 1. ALL MEASUREMENTS ARE METRIC EXCEPT AS NOTED
2. THE PROPOSED R/W LINE WHERE A SPIRAL CURVE TRANSITION IS USED IS A CHORD RATHER THAN A CONCENTRIC CURVE.

BACKSLOPE LIMITS INCLUDE ROUNDING	TOP OF CUT
CONSTRUCTION LIMITS:	CUT SECTION
	TOE OF FILL
FHWA/DOT APPROVAL	9-17-97
MAP REVISED	

MONTANA DEPARTMENT OF TRANSPORTATION
RIGHT OF WAY PLAN JEFFERSON COUNTY SCALE 1:1000
0 50M 100M

SEE SHEET NO. 3 FOR OWNERSHIP NAMES, ADDRESSES, AREAS, ETC.

STATE	RIGHT OF WAY ID.	SHEET NO.	TOTAL SHEETS
MONTANA	STPS 399-1(2)10	10	27
PROJECT NUMBER 2827-002			
WHITETAIL ROAD			

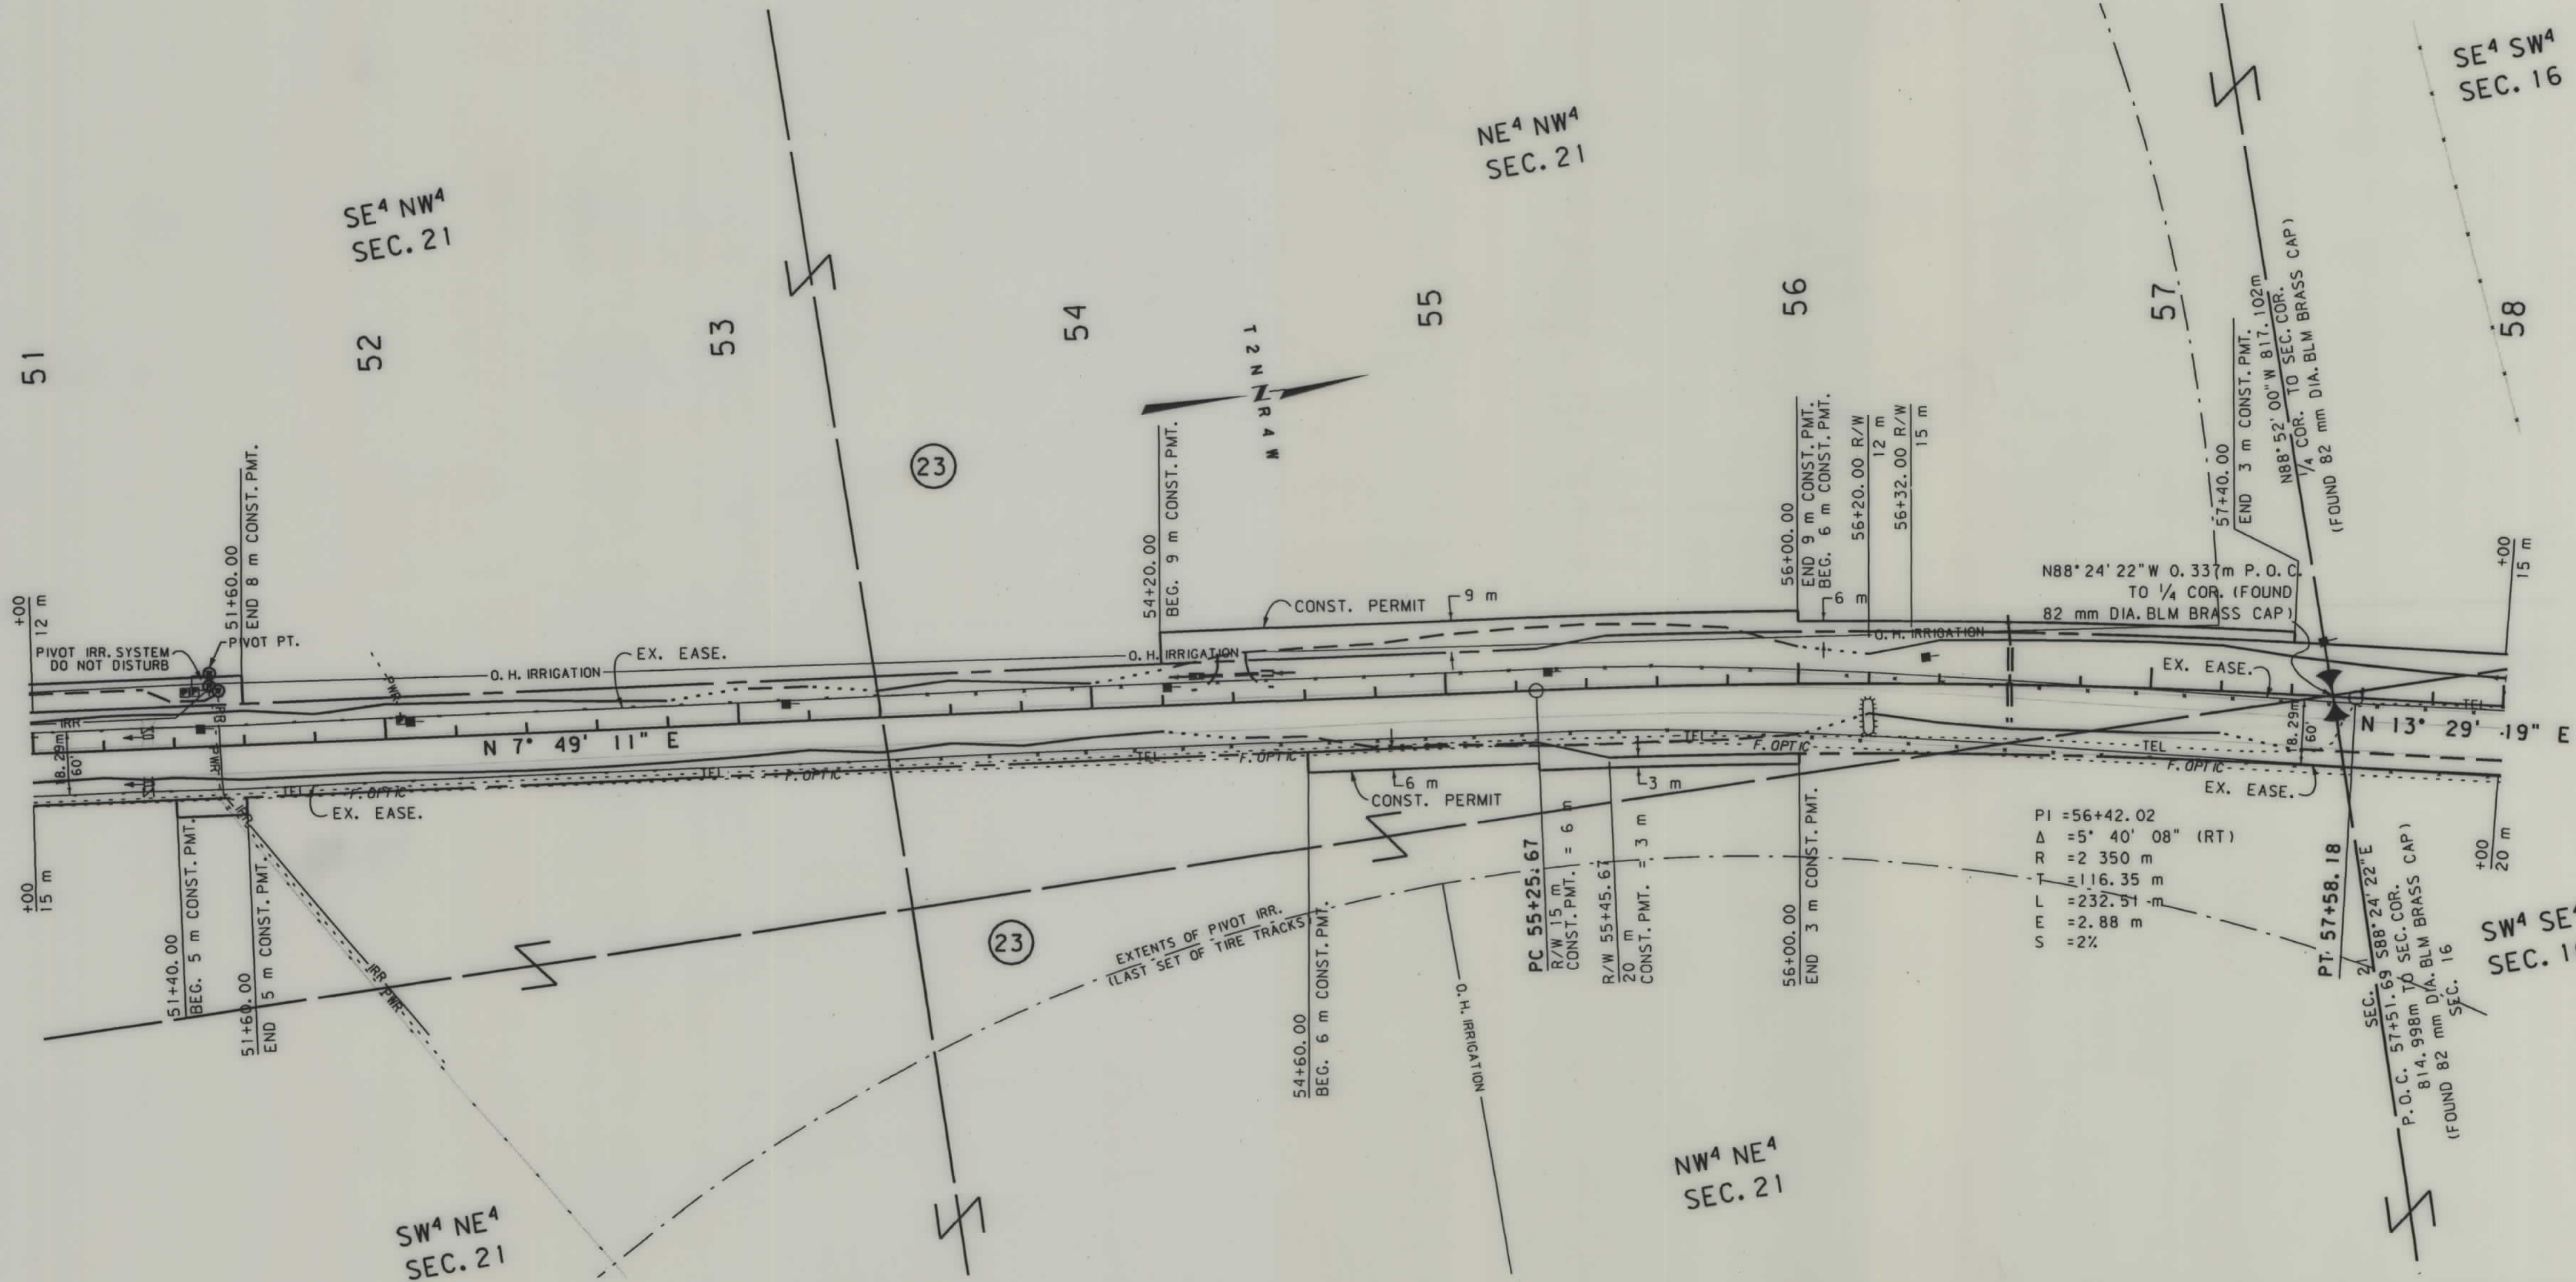

NOTES: 1. ALL MEASUREMENTS ARE METRIC EXCEPT AS NOTED
 2. THE PROPOSED R/W LINE WHERE A SPIRAL CURVE TRANSITION IS USED IS A CHORD RATHER THAN A CONCENTRIC CURVE.

BACKSLOPE LIMITS INCLUDE ROUNDING	TOP OF CUT
CONSTRUCTION LIMITS:	CUT SECTION
	TOE OF FILL
FHWA/DOT APPROVAL 10-8-97	TOE OF FILL
MAP REVISED 12-22-98	

MONTANA
 DEPARTMENT OF TRANSPORTATION


RIGHT OF WAY PLAN
 JEFFERSON COUNTY

SCALE 1"=1000

0 50M 100M




RDROW

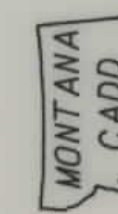

3
2
1

SEE SHEET NO. 3 FOR OWNERSHIP NAMES, ADDRESSES, AREAS, ETC.

STATE	RIGHT OF WAY ID.	SHEET NO.	TOTAL SHEETS
MONTANA	STPS 399-1(2)0	11	27
PROJECT NUMBER 2827-002			
WHITETAIL ROAD			

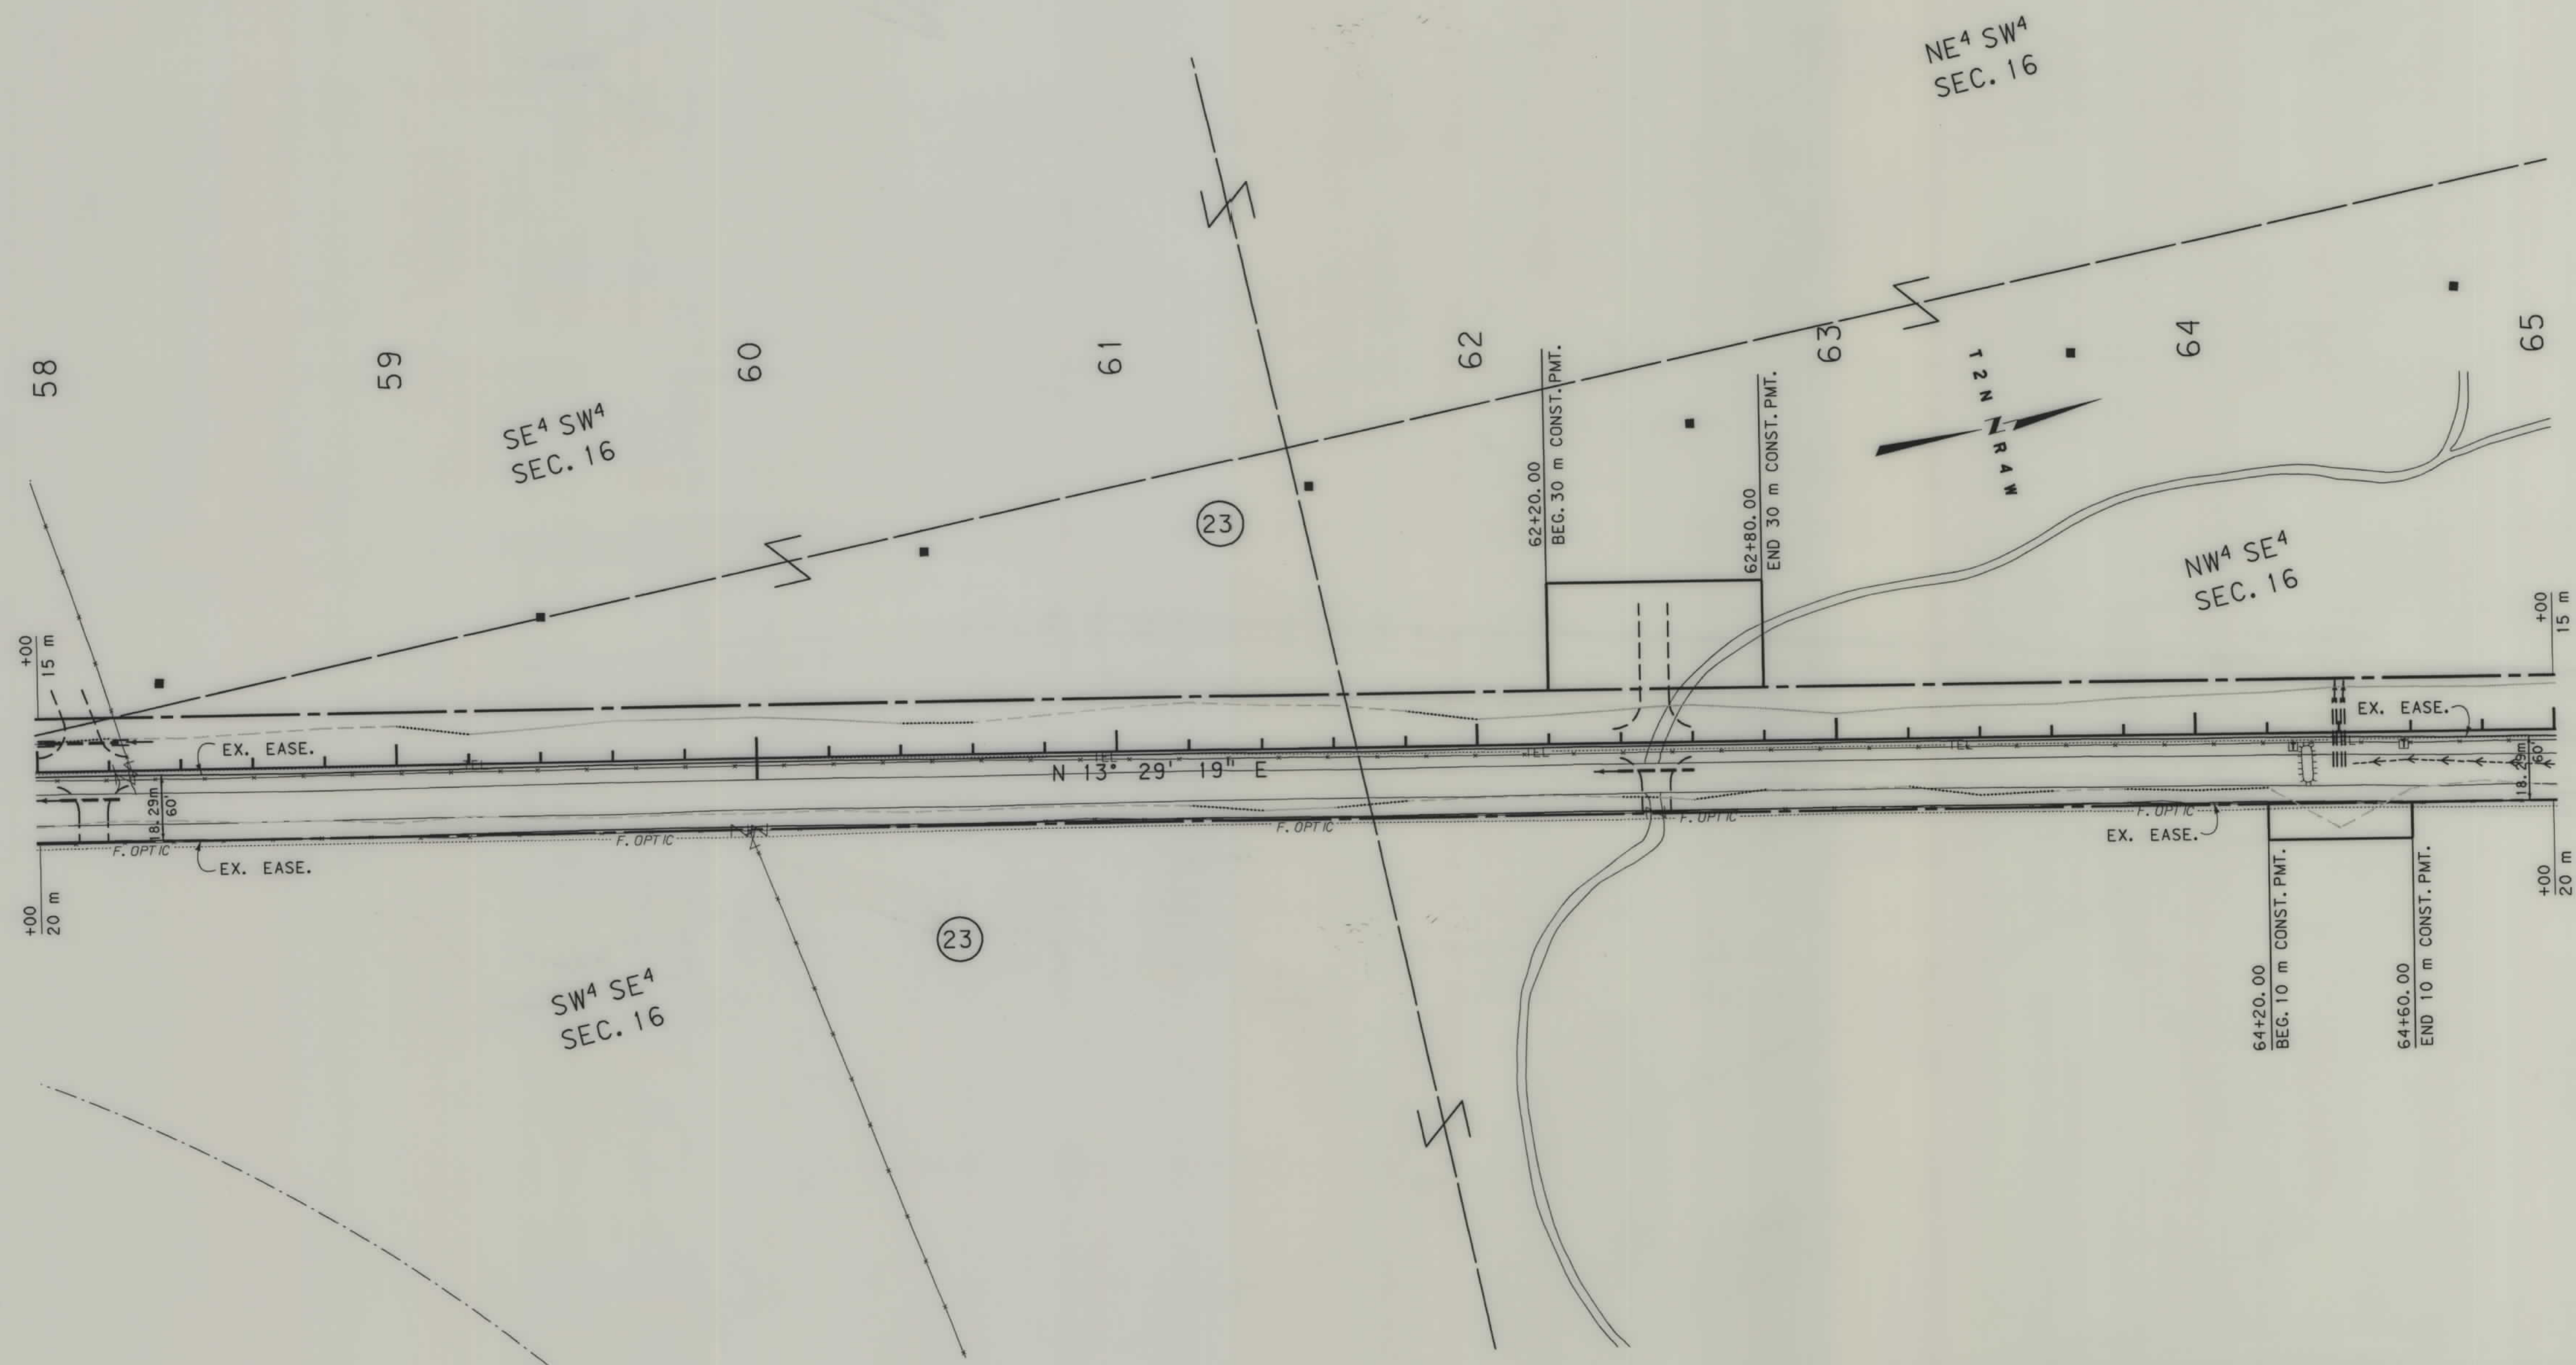

- NOTES: 1. ALL MEASUREMENTS ARE METRIC EXCEPT AS NOTED
2. THE PROPOSED R/W LINE WHERE A SPIRAL CURVE TRANSITION IS USED IS A CHORD RATHER THAN A CONCENTRIC CURVE.

BACKSLOPE LIMITS INCLUDE ROUNDING
CONSTRUCTION LIMITS:
CUT SECTION
TOE OF FILL
FHWA/DOT APPROVAL 9-17-97
MAP REVISED

MONTANA
DEPARTMENT OF TRANSPORTATION

RIGHT OF WAY PLAN
JEFFERSON COUNTY
SCALE 1:1000

0 50M 100M

STATE	RIGHT OF WAY ID.	SHEET	TOTAL
		NO.	SHEETS
MONTANA	STPS 399-1 (2) 0	12	27
PROJECT NUMBER 2827-002			
WHITETAIL ROAD			


SEE SHEET NO. 3 FOR OWNERSHIP NAMES, ADDRESSES, AREAS, ETC.

MONTANA DEPARTMENT
OF TRANSPORTATION

RDROW

MONTANA
CADD

3
2
1

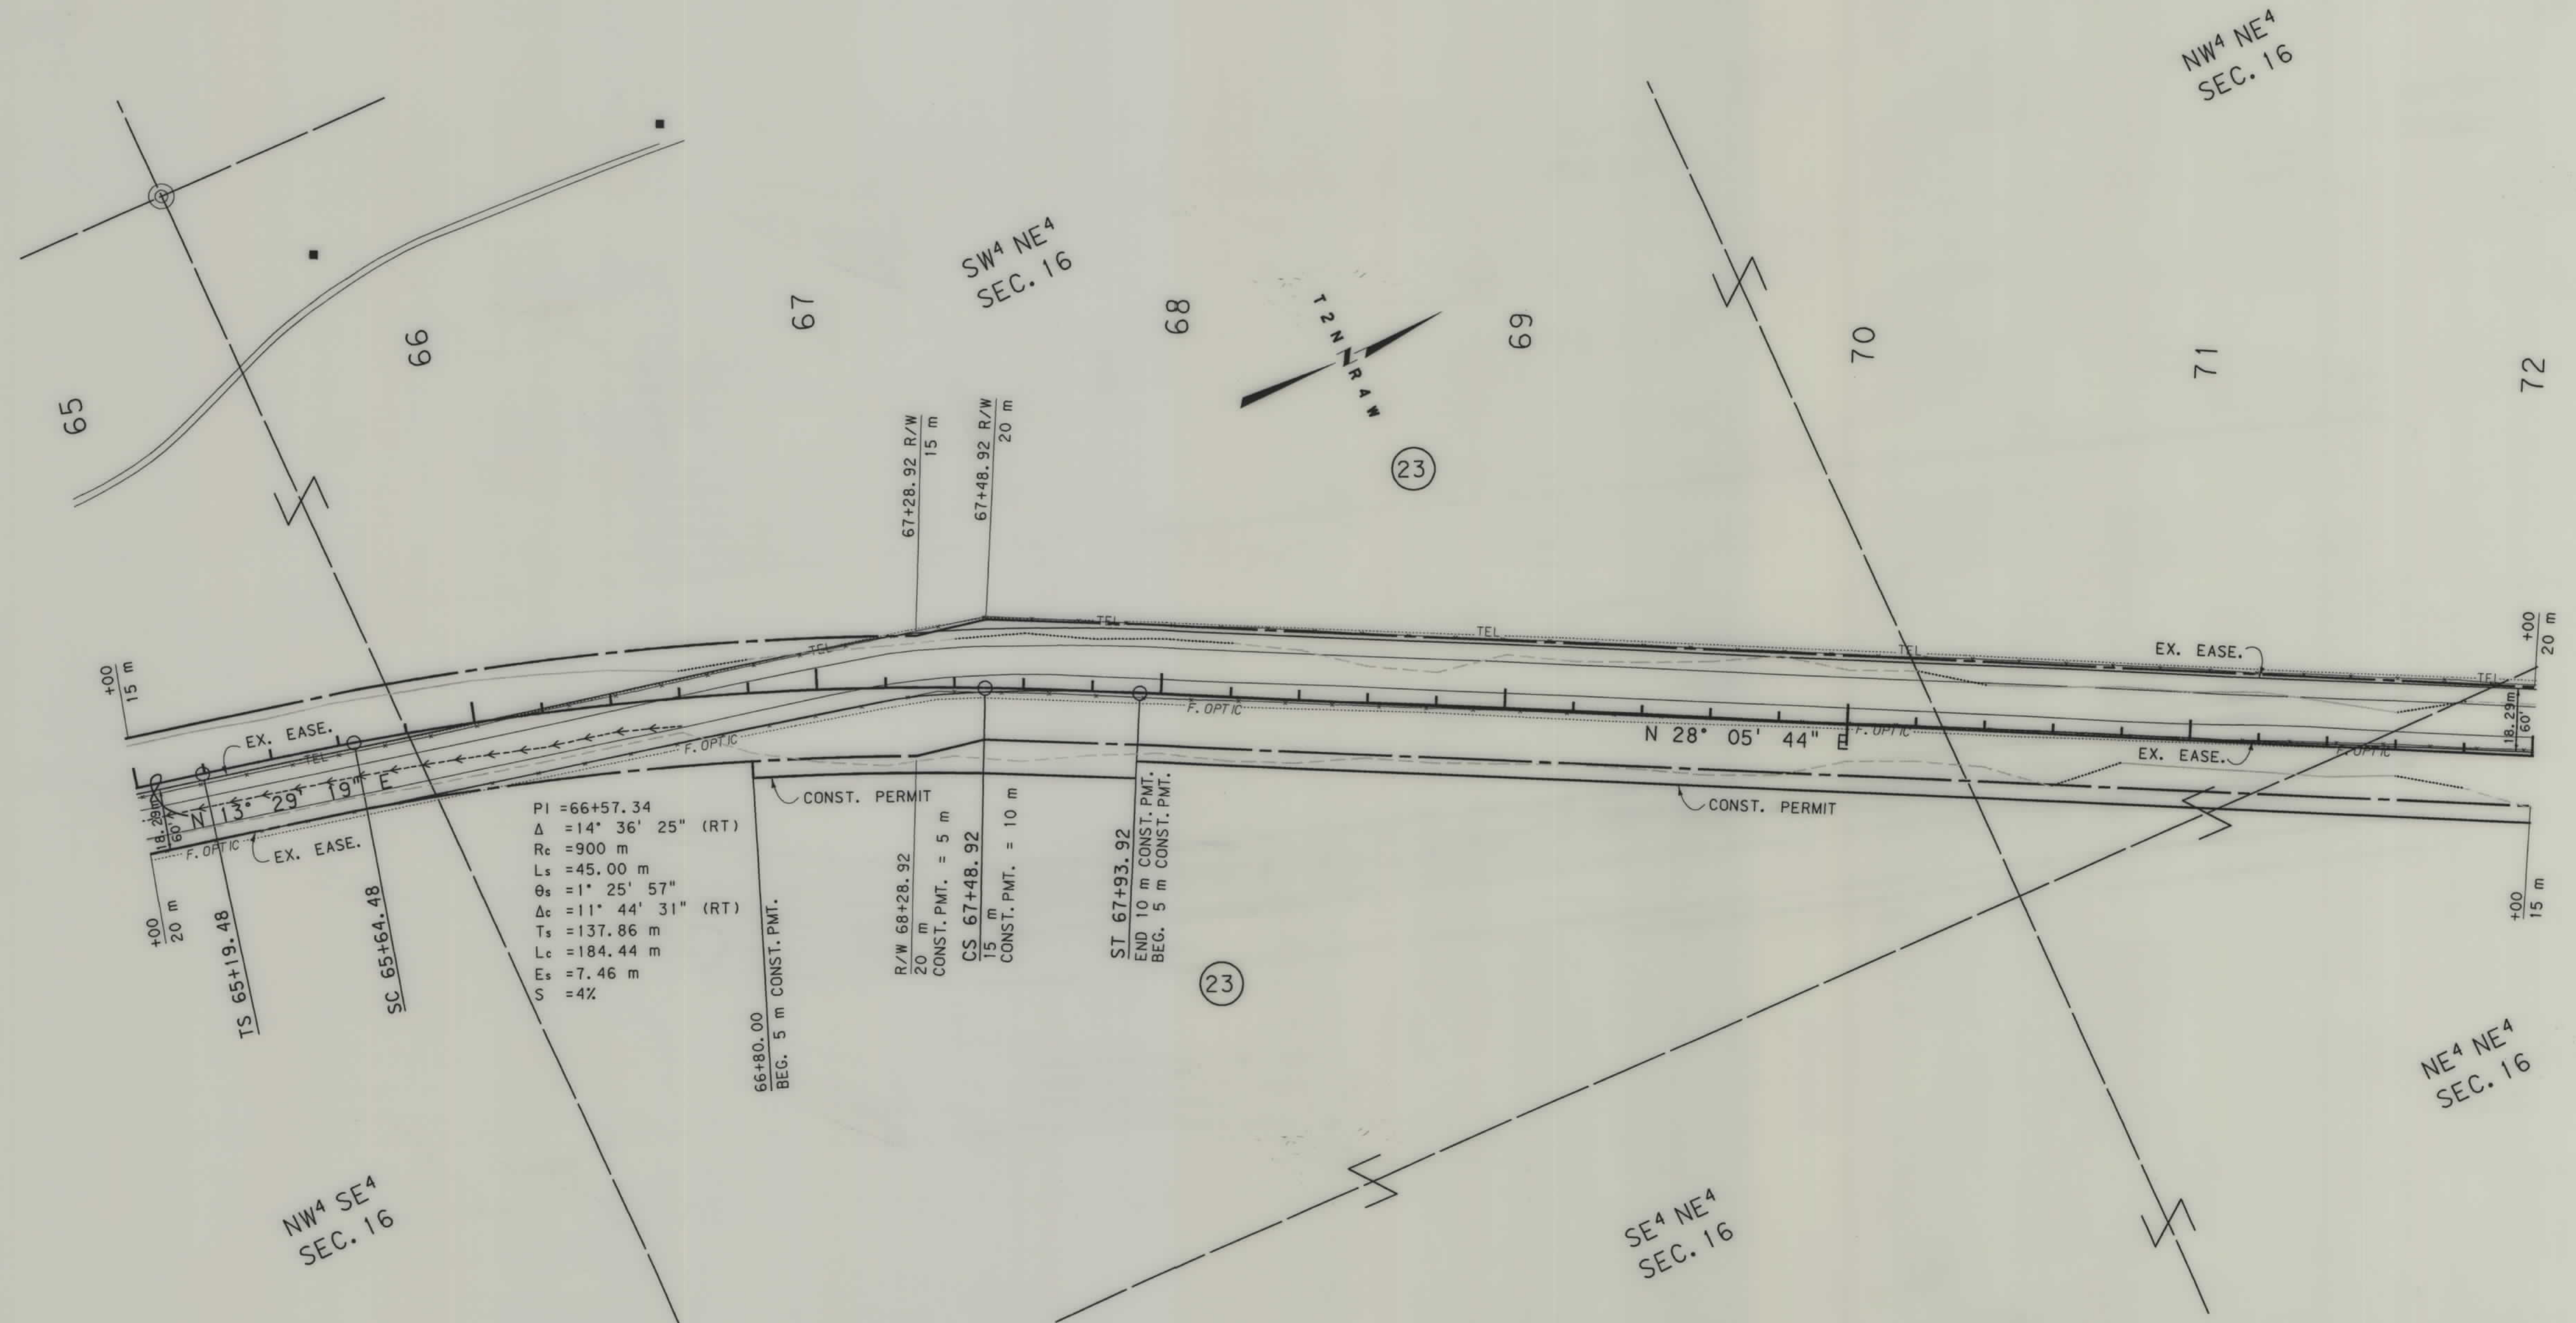

- NOTES: 1. ALL MEASUREMENTS ARE METRIC EXCEPT AS NOTED
2. THE PROPOSED R/W LINE WHERE A SPIRAL CURVE TRANSITION IS USED IS A CHORD RATHER THAN A CONCENTRIC CURVE.

BACKSLOPE LIMITS INCLUDE ROUNDING	
CONSTRUCTION LIMITS:	
CUT SECTION	TOP OF CUT
TOE OF FILL	DITCH BOTTOM
FHWA/DOT APPROVAL 9-17-97	
MAP REVISED	

MONTANA
DEPARTMENT OF TRANSPORTATION


RIGHT OF WAY PLAN
JEFFERSON COUNTY

SCALE 1"=1000

0 50M 100M

SEE SHEET NO. 3 FOR OWNERSHIP NAMES, ADDRESSES, AREAS, ETC.

STATE	RIGHT OF WAY ID.	SHEET	TOTAL
		NO.	SHEETS
MONTANA	STPS 399-1(2)10	13	27
PROJECT NUMBER 2827-002		WHITETAIL ROAD	

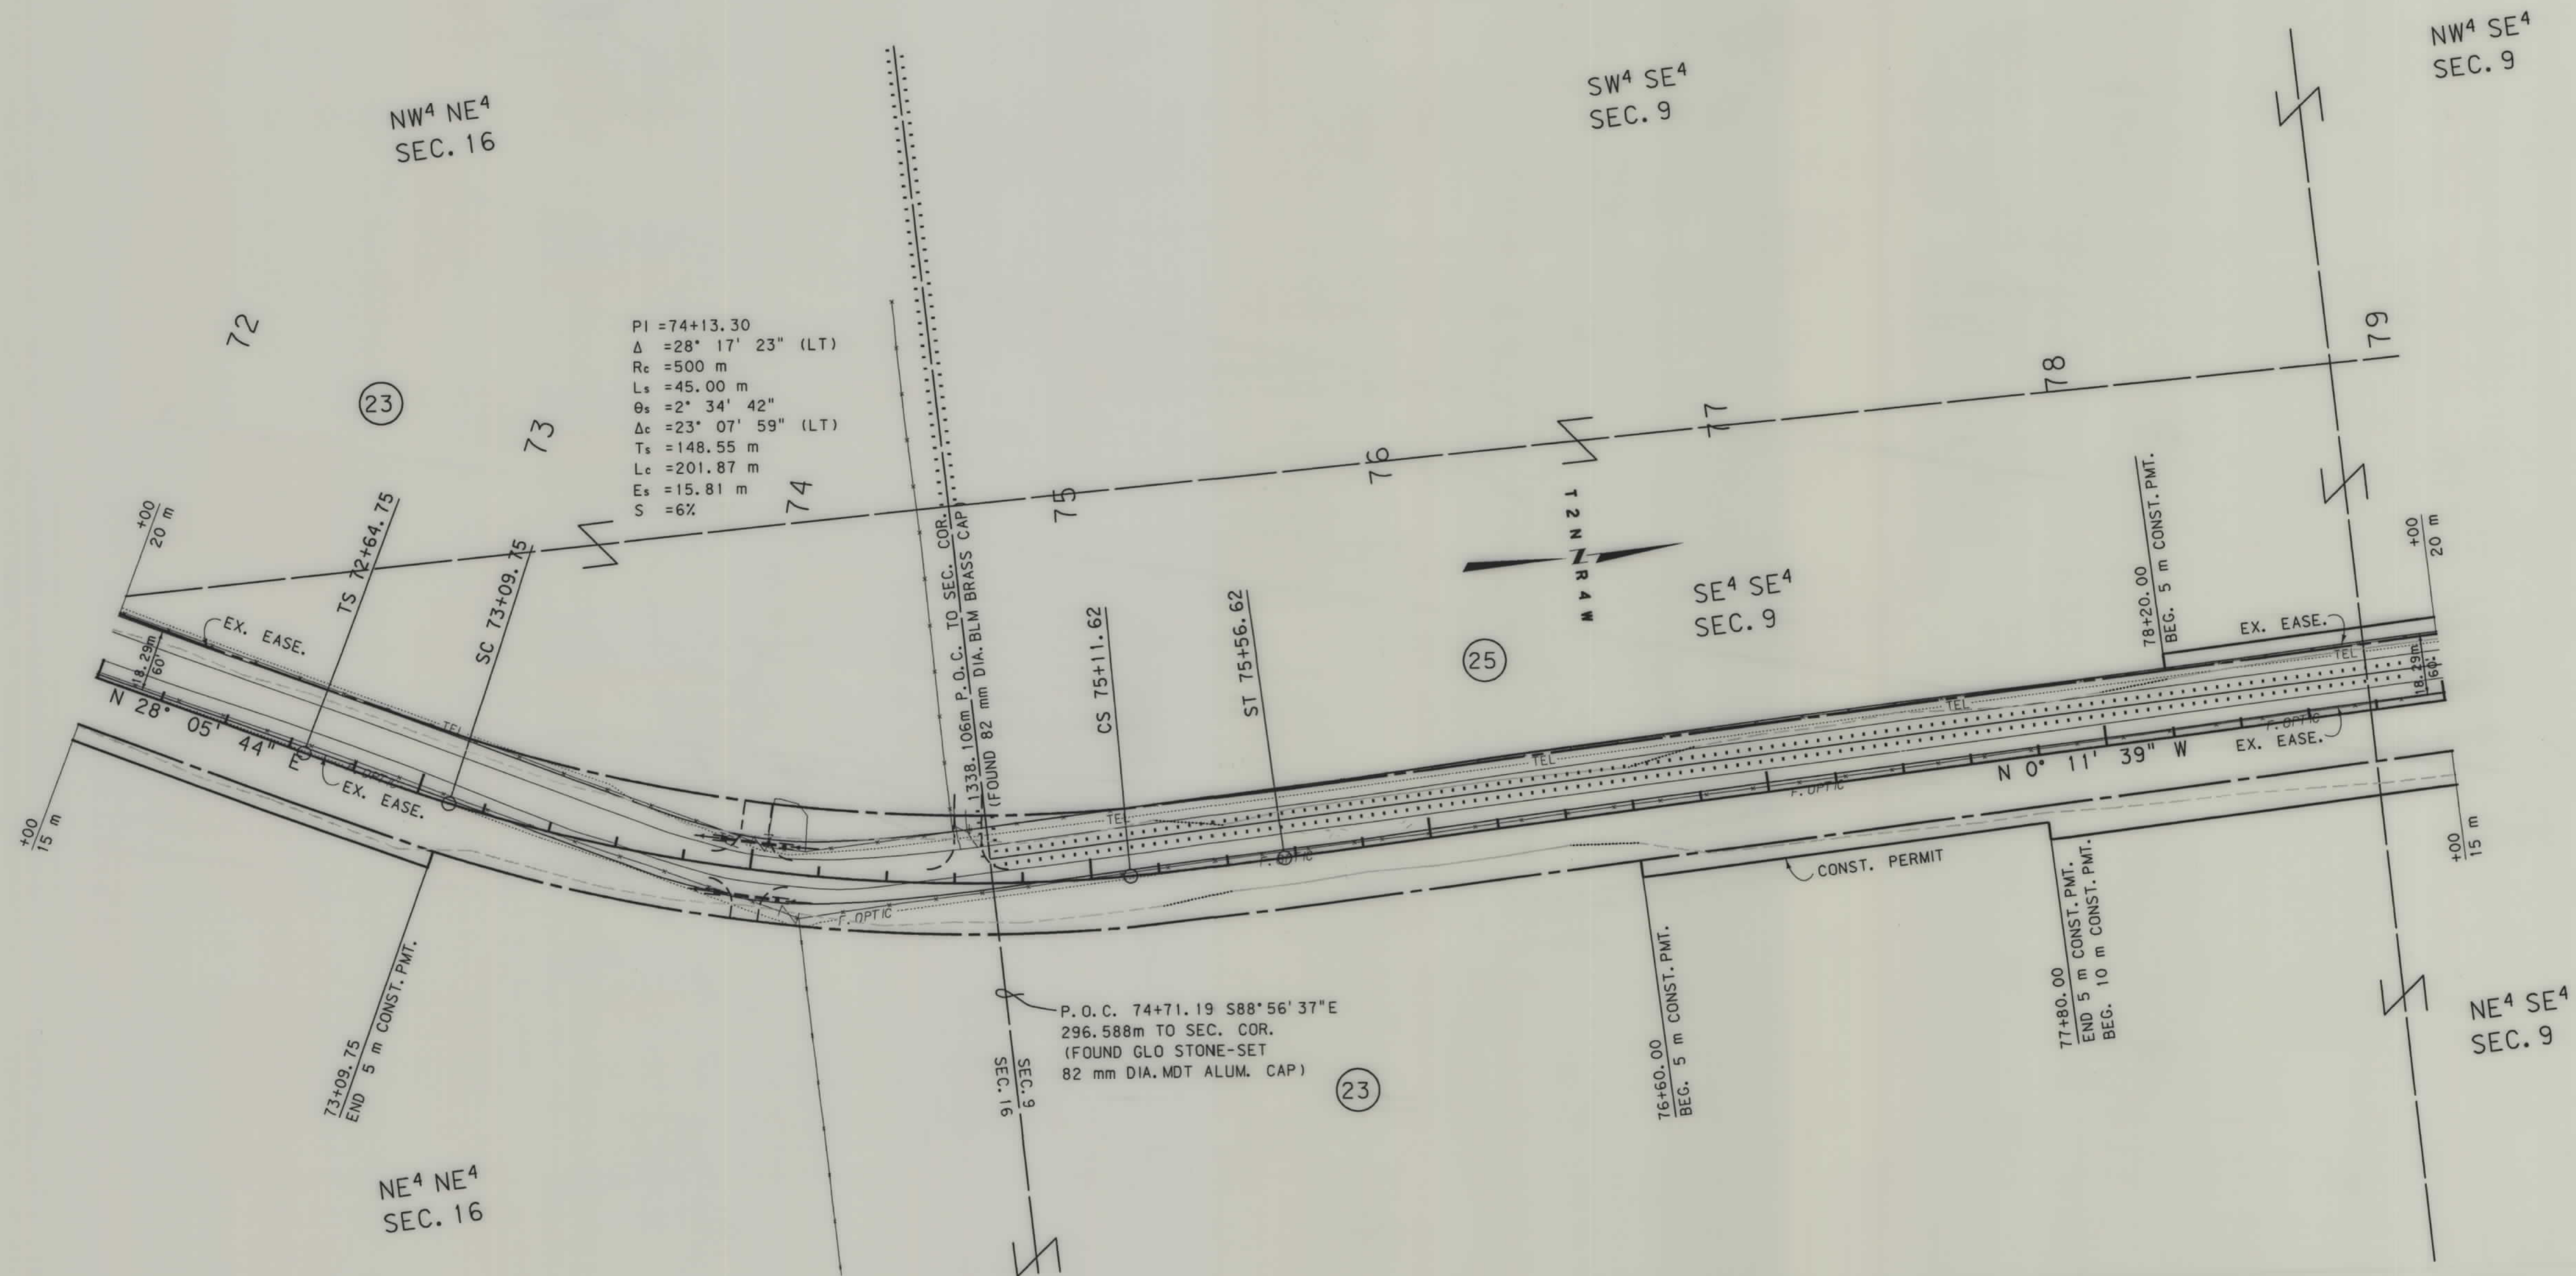


- NOTES: 1. ALL MEASUREMENTS ARE METRIC EXCEPT AS NOTED
2. THE PROPOSED R/W LINE WHERE A SPIRAL CURVE TRANSITION IS USED IS A CHORD RATHER THAN A CONCENTRIC CURVE.

BACKSLOPE LIMITS INCLUDE ROUNDING	TOP OF CUT
CONSTRUCTION LIMITS:	CUT SECTION
	TOE OF FILL
FHWA/DOT APPROVAL	9-17-97
MAP REVISED	

MONTANA DEPARTMENT OF TRANSPORTATION
RIGHT OF WAY PLAN JEFFERSON COUNTY
SCALE 1:1000
0 50M 100M

STATE	RIGHT OF WAY ID.	SHEET NO.	TOTAL SHEETS
MONTANA	STPS 399-1(2)0	14	27
PROJECT NUMBER 2827-002			
WHITETAIL ROAD			

SEE SHEET NO. 3 FOR OWNERSHIP NAMES, ADDRESSES, AREAS, ETC.

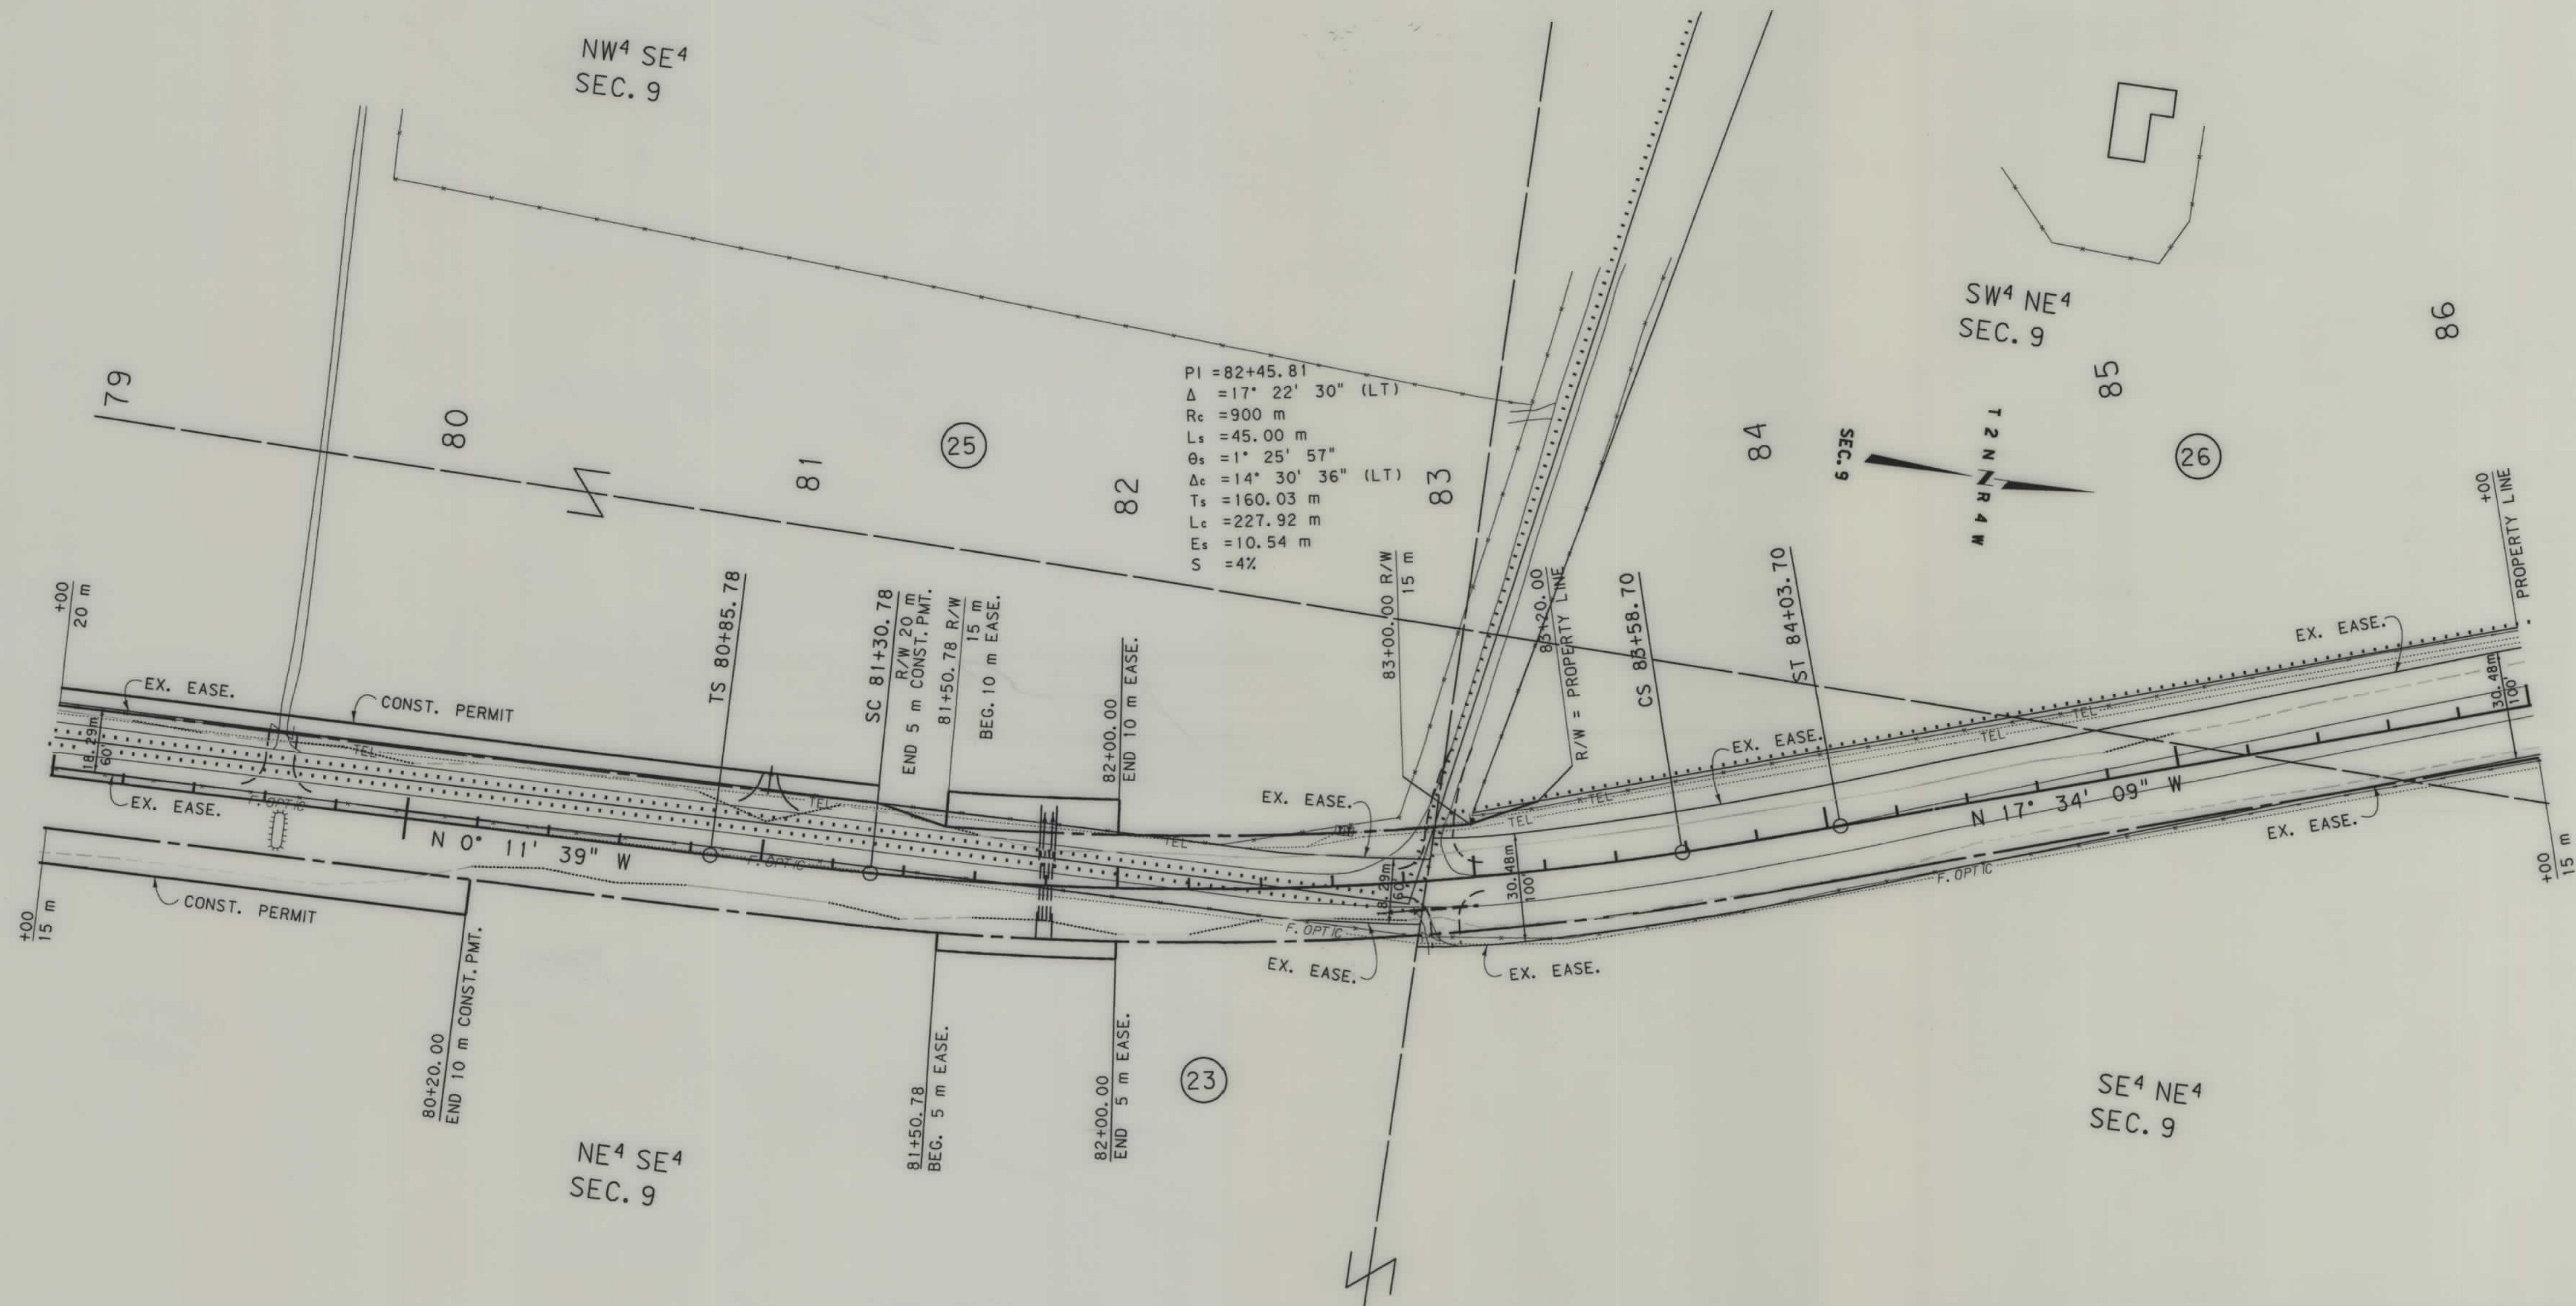


- NOTES: 1. ALL MEASUREMENTS ARE METRIC EXCEPT AS NOTED
 2. THE PROPOSED R/W LINE WHERE A SPIRAL CURVE TRANSITION IS USED IS A CHORD RATHER THAN A CONCENTRIC CURVE.

BACKSLOPE LIMITS INCLUDE ROUNDING	TOP OF CUT
CONSTRUCTION LIMITS:	CUT SECTION
	TOE OF FILL
FWHA/DOT APPROVAL	9-17-97
MAP REVISED	

MONTANA DEPARTMENT OF TRANSPORTATION
RIGHT OF WAY PLAN JEFFERSON COUNTY
SCALE 1:1000
0 50M 100M

SEE SHEET NO. 3 FOR OWNERSHIP NAMES, ADDRESSES, AREAS, ETC.

STATE	RIGHT OF WAY ID.	SHEET NO.	TOTAL SHEETS
MONTANA	STPS 399-1(2)10	16	27
PROJECT NUMBER 2827-002			
WHITETAIL ROAD			

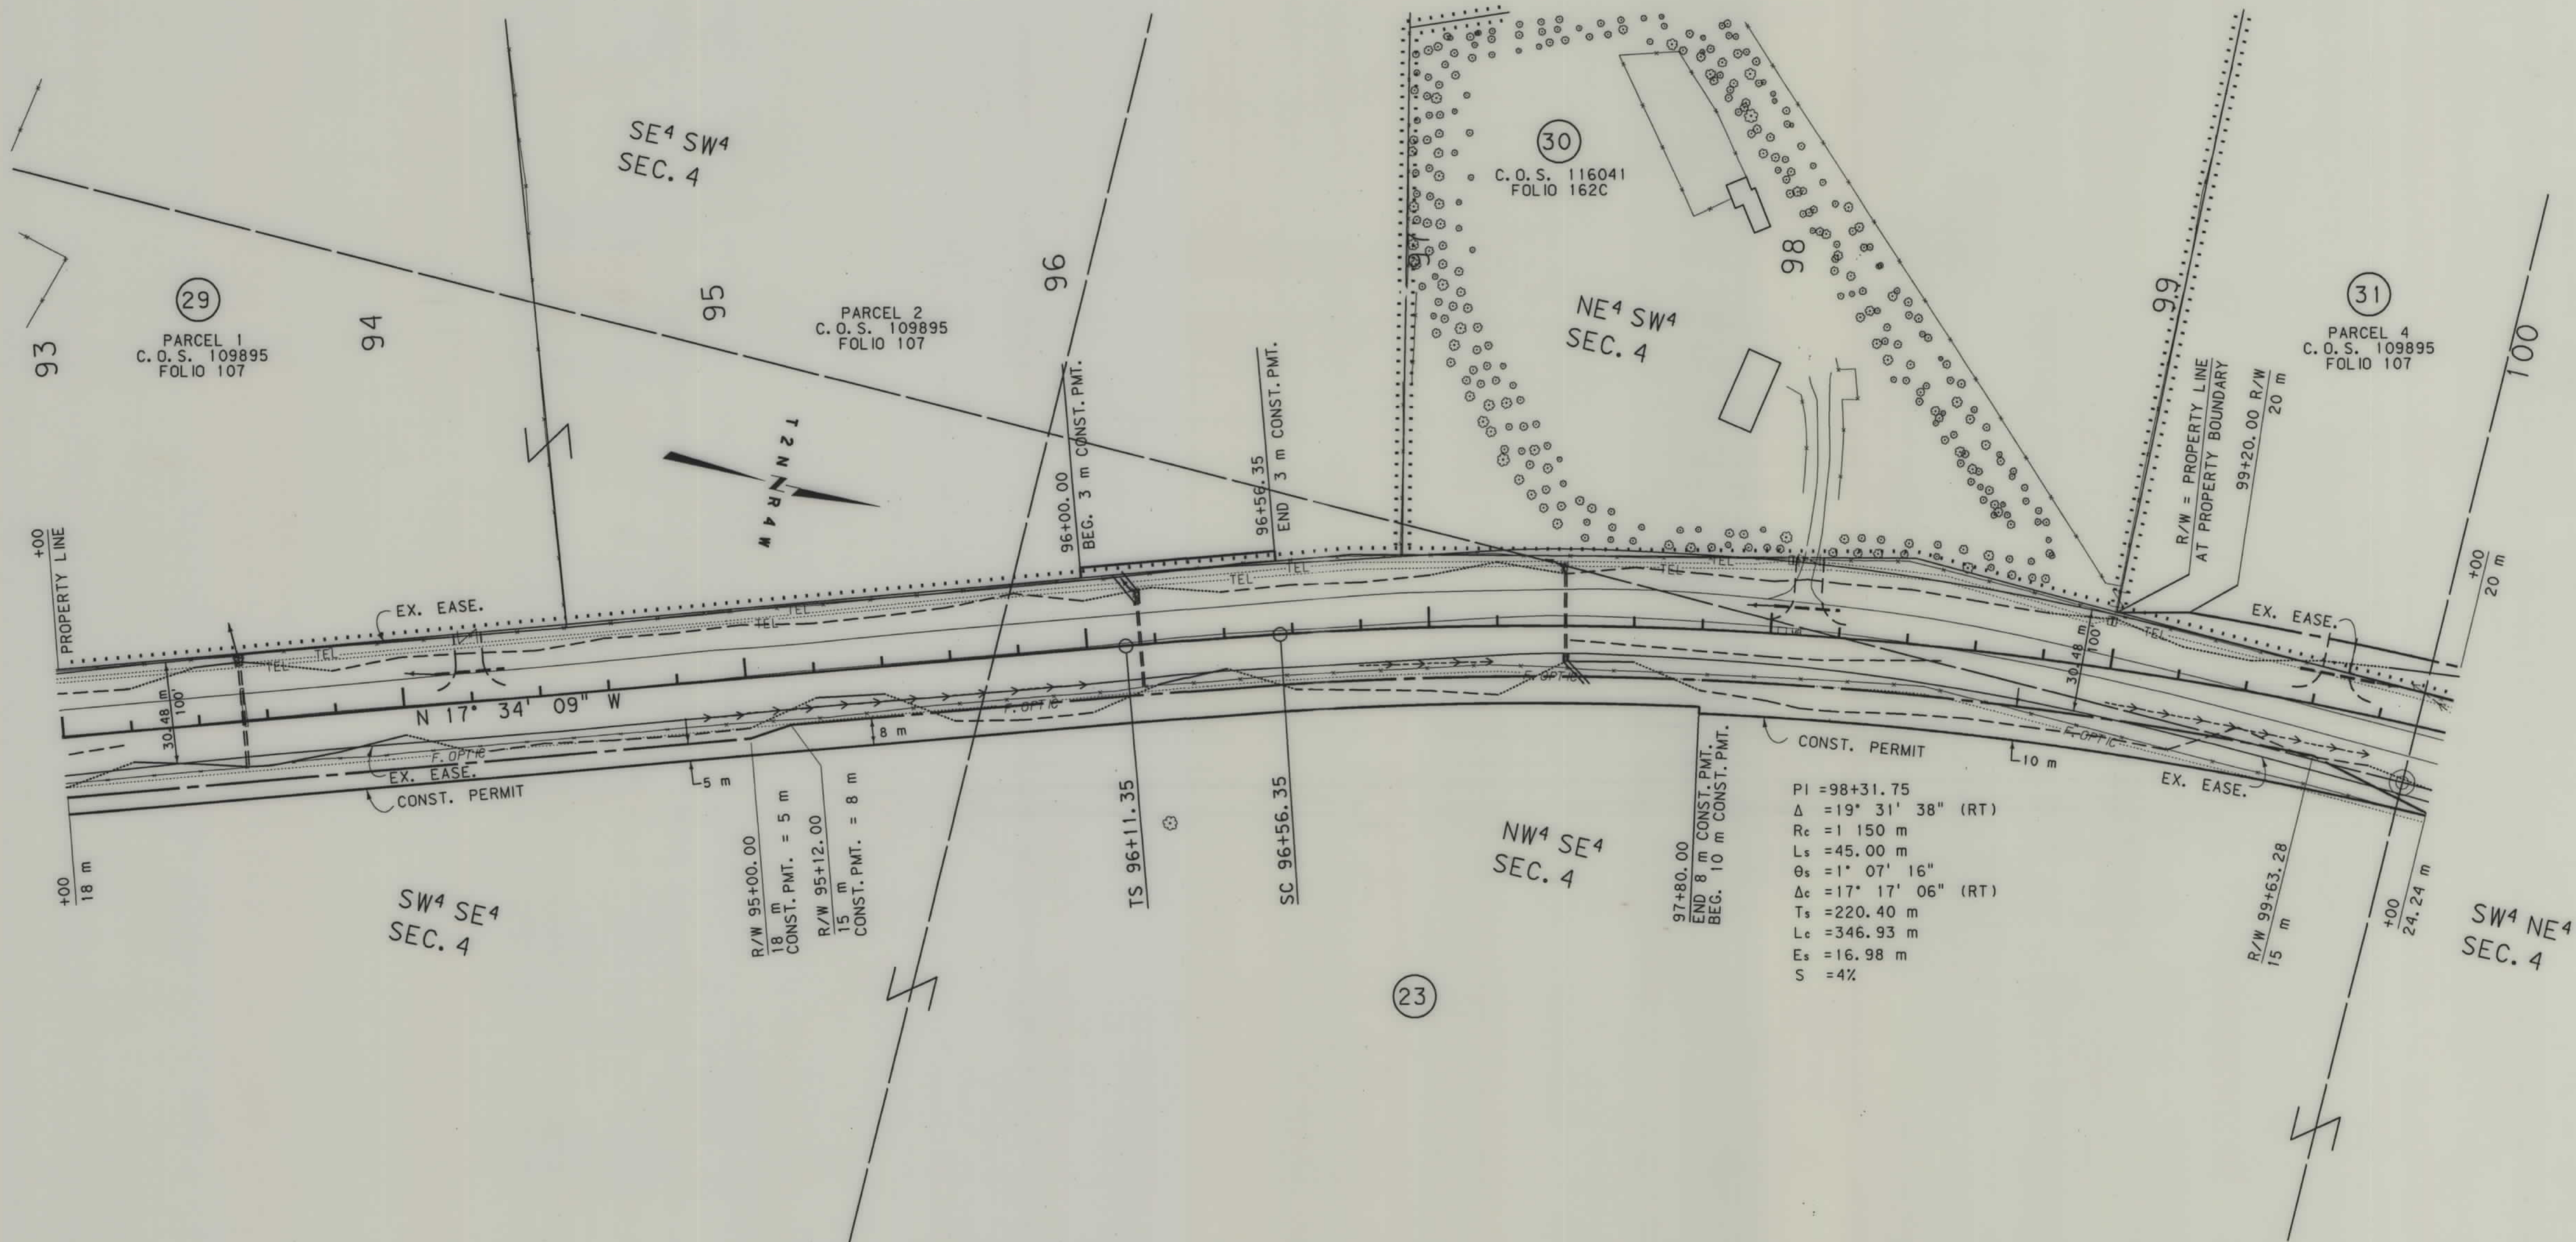

- NOTES: 1. ALL MEASUREMENTS ARE METRIC EXCEPT AS NOTED
2. THE PROPOSED R/W LINE WHERE A SPIRAL CURVE TRANSITION IS USED IS A CHORD RATHER THAN A CONCENTRIC CURVE.

CONST. PERMIT
PI = 98+31.75
 $\Delta = 19^\circ 31' 38''$ (RT)
 $R_c = 1150$ m
 $L_s = 45.00$ m
 $\theta_s = 1^\circ 07' 16''$
 $\Delta_c = 17^\circ 17' 06''$ (RT)
 $T_s = 220.40$ m
 $L_c = 346.93$ m
 $E_s = 16.98$ m
 $S = 4\%$

BACKSLOPE LIMITS INCLUDE ROUNDING	TOP OF CUT
CONSTRUCTION LIMITS:	CUT SECTION
	TOE OF FILL
	DITCH BOTTOM
FHWA/DOT APPROVAL	10-8-97
MAP REVISED	4-21-98 6-10-98


MONTANA
DEPARTMENT OF TRANSPORTATION

RIGHT OF WAY PLAN
JEFFERSON COUNTY
SCALE 1:1000

0 50M 100M

SEE SHEET NO. 3 FOR OWNERSHIP NAMES, ADDRESSES, AREAS, ETC.

STATE	RIGHT OF WAY ID.	SHEET NO.	TOTAL SHEETS
MONTANA	STPS 399-1(2)0	17	27
PROJECT NUMBER 2827-002			
WHITETAIL ROAD			

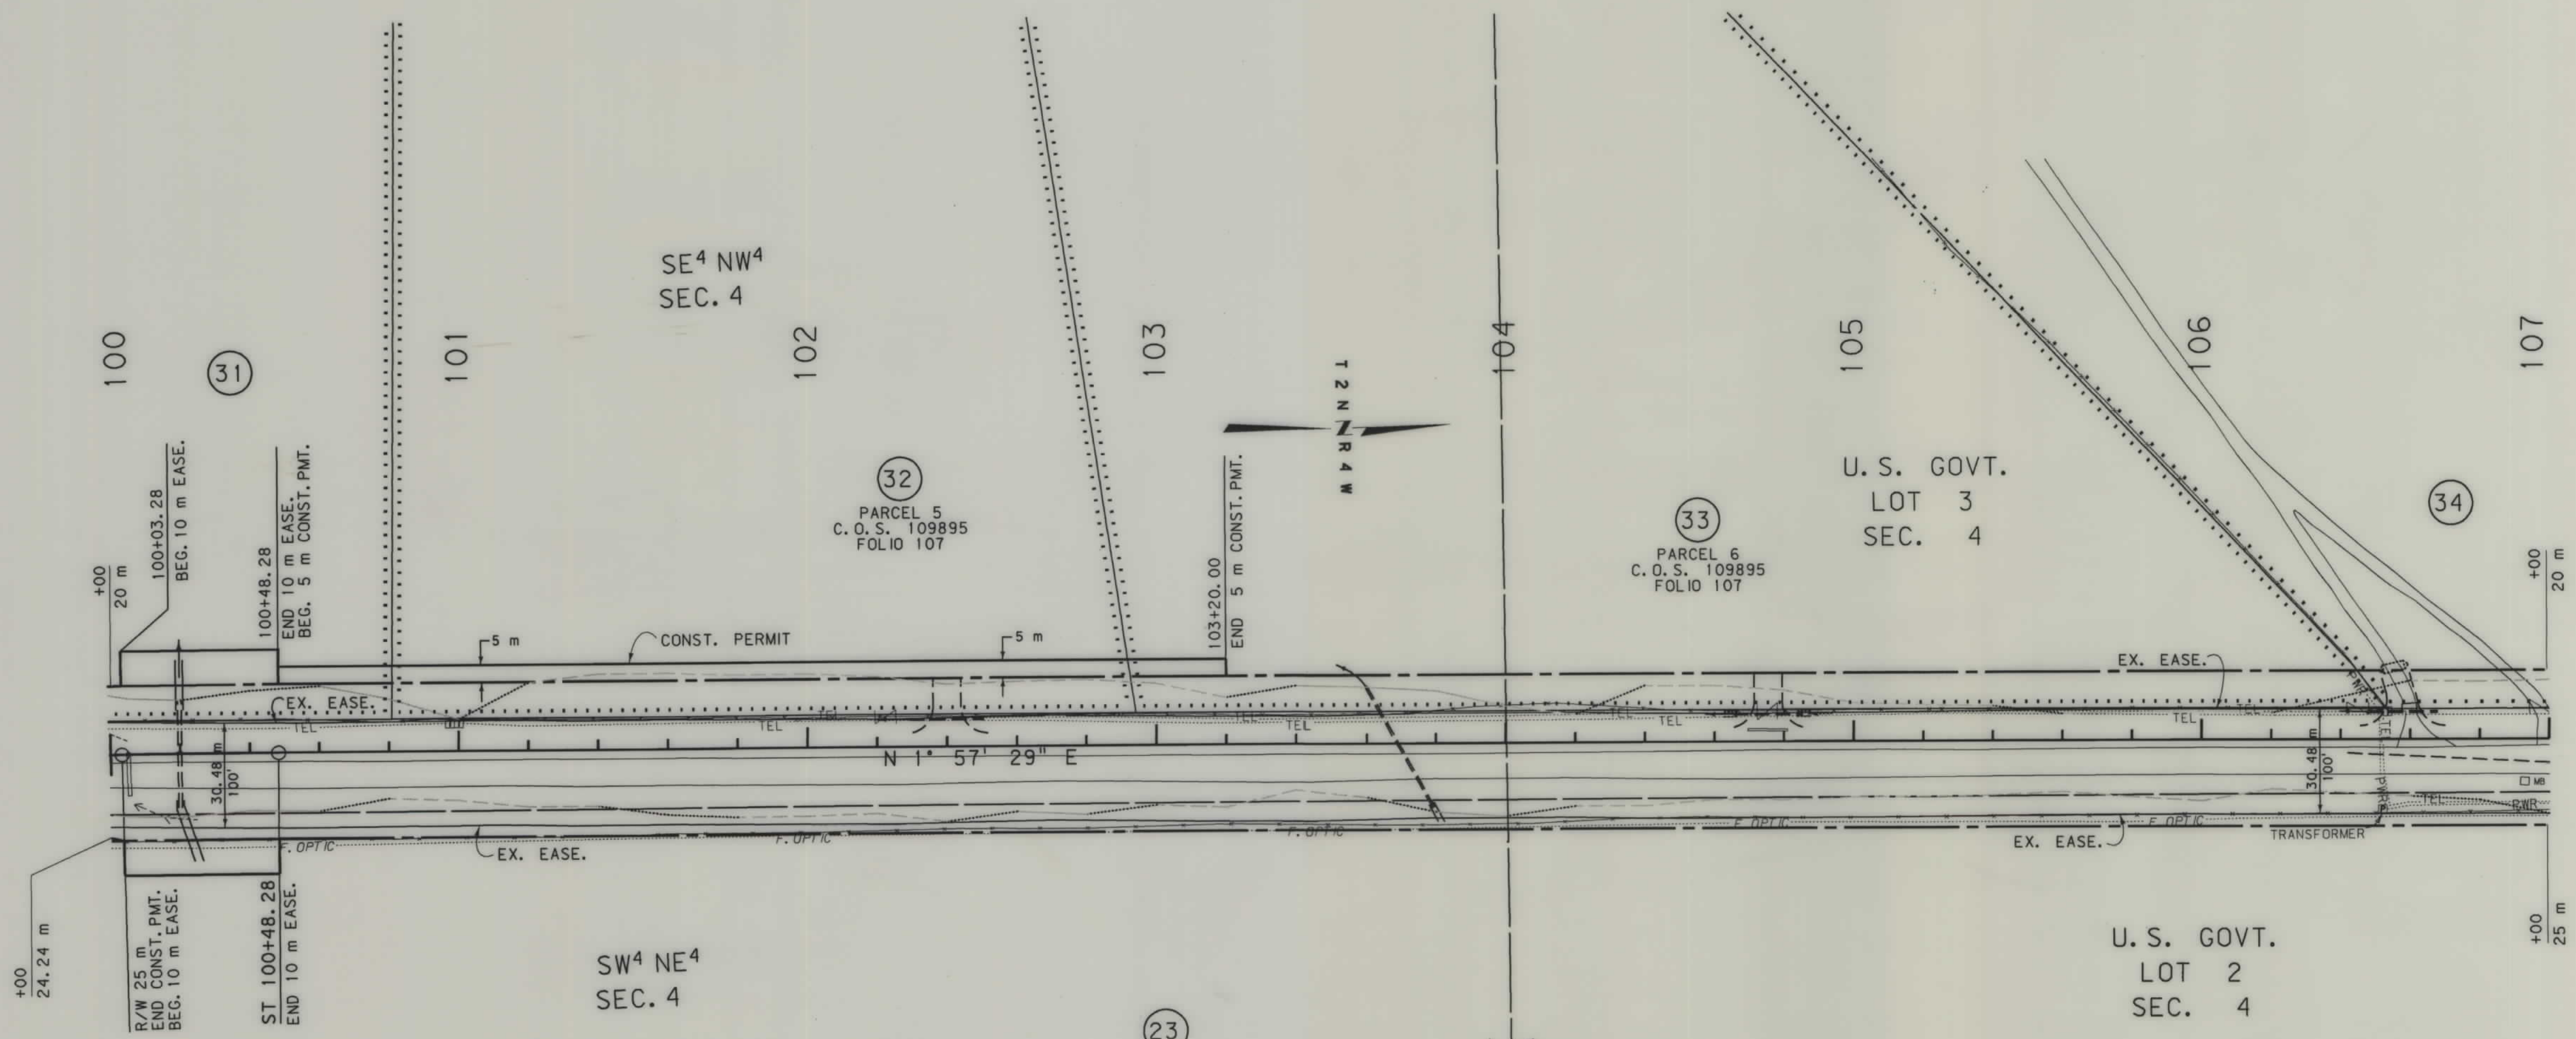

PI = 98+31.75
 $\Delta = 19^\circ 31' 38''$ (RT)
 $R_c = 1150$ m
 $L_s = 45.00$ m
 $\theta_s = 1^\circ 07' 16''$
 $\Delta_c = 17^\circ 17' 06''$ (RT)
 $T_s = 220.40$ m
 $L_c = 346.93$ m
 $E_s = 16.98$ m
 $S = 4\%$

NOTES: 1. ALL MEASUREMENTS ARE METRIC EXCEPT AS NOTED
 2. THE PROPOSED R/W LINE WHERE A SPIRAL CURVE TRANSITION IS USED IS A CHORD RATHER THAN A CONCENTRIC CURVE.

BACKSLOPE LIMITS INCLUDE ROUNDING	TOP OF CUT
CONSTRUCTION LIMITS:	CUT SECTION
	TOE OF FILL
	DITCH BOTTOM
FHWA/DOT APPROVAL	10-8-97
MAP REVISED	01-20-98 5-26-98


MONTANA
 DEPARTMENT OF TRANSPORTATION

RIGHT OF WAY PLAN
 JEFFERSON COUNTY
 SCALE 1:1000

0 50M 100M

STATE	RIGHT OF WAY ID.	SHEET NO.	TOTAL SHEETS
MONTANA	STPS 399-1(2)0	18	27
PROJECT NUMBER 2827-002			
WHITETAIL ROAD			


SEE SHEET NO.3 FOR OWNERSHIP NAMES, ADDRESSES, AREAS, ETC.

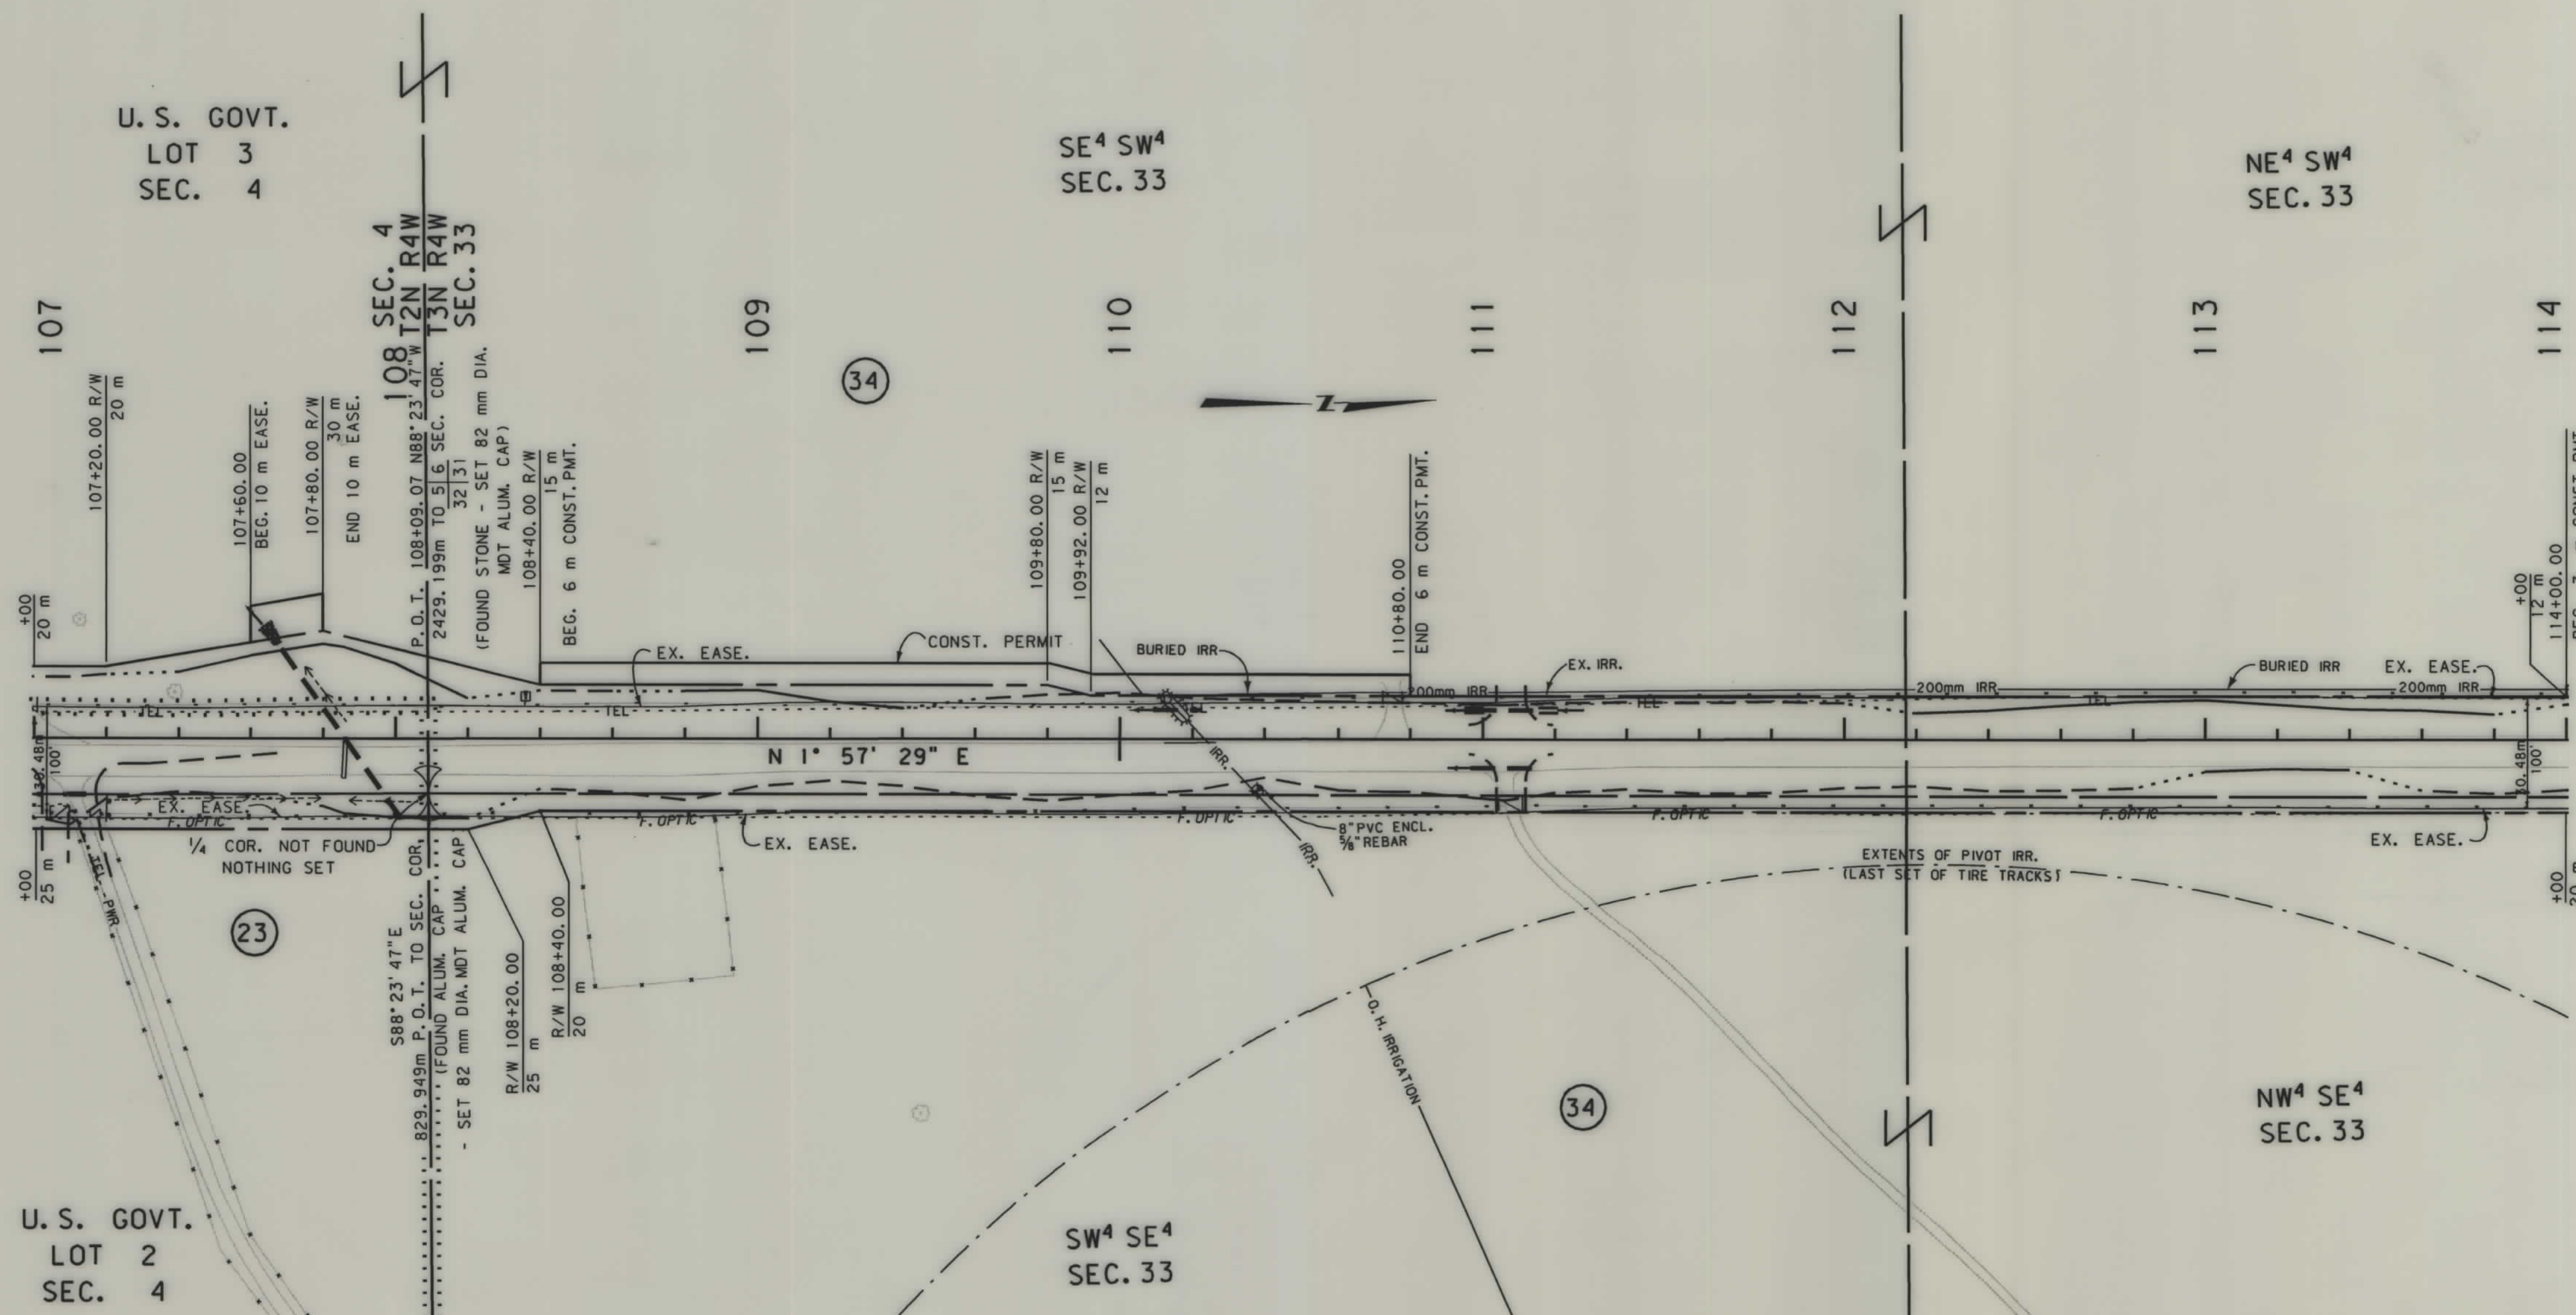

- NOTES: 1. ALL MEASUREMENTS ARE METRIC EXCEPT AS NOTED
 2. THE PROPOSED R/W LINE WHERE A SPIRAL CURVE TRANSITION IS USED IS A CHORD RATHER THAN A CONCENTRIC CURVE.

BACKSLOPE LIMITS INCLUDE ROUNDING	
CONSTRUCTION LIMITS:	
CUT SECTION	TOE OF CUT
TOE OF FILL	DITCH BOTTOM
FHWA/DOT APPROVAL 10-8-97	
MAP REVISED 01-20-98 03-13-98 09-18-98	
5-13-99	

MONTANA
 DEPARTMENT OF TRANSPORTATION
 RIGHT OF WAY PLAN
 JEFFERSON COUNTY
 SCALE 1"=1000

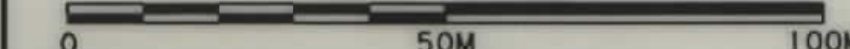


. ROW

SEE SHEET NO.3 FOR OWNERSHIP NAMES, ADDRESSES, AREAS, ETC.

STATE	RIGHT OF WAY ID.	SHEET NO.	TOTAL SHEETS
MONTANA	STPS 399-1 (210)	19	27
PROJECT NUMBER 2827-002			
WHITETAIL ROAD			

RDROW

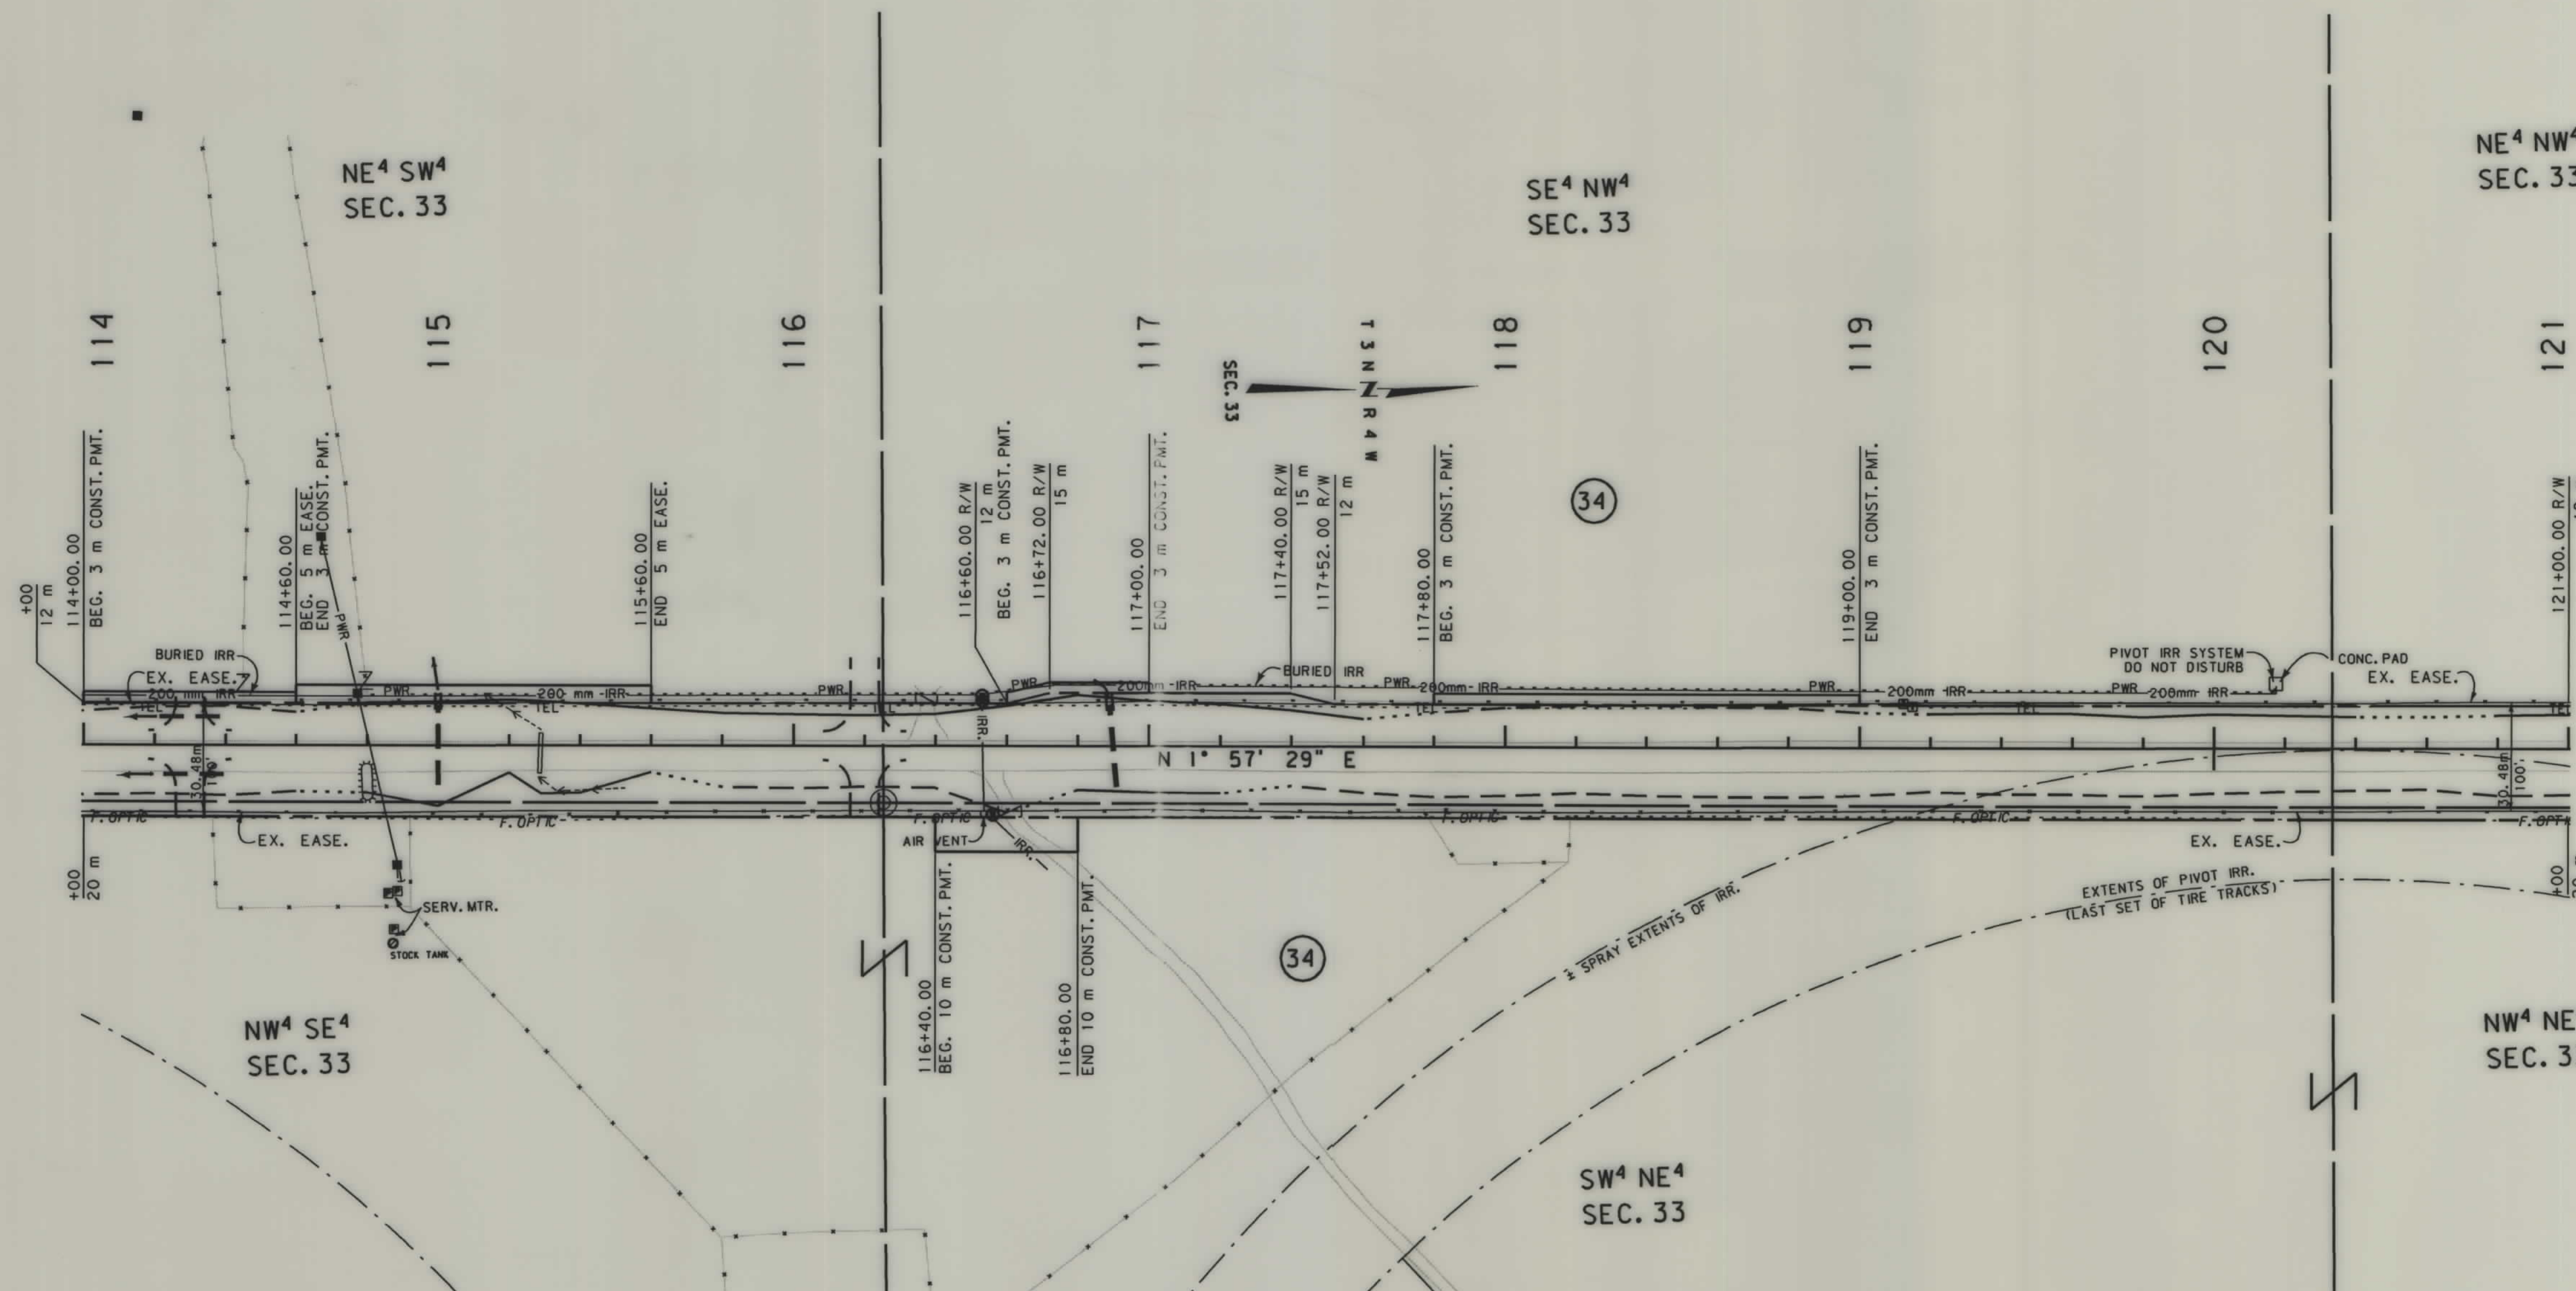

- NOTES: 1. ALL MEASUREMENTS ARE METRIC EXCEPT AS NOTED
2. THE PROPOSED R/W LINE WHERE A SPIRAL CURVE TRANSITION IS USED IS A CHORD RATHER THAN A CONCENTRIC CURVE.


BACKSLOPE LIMITS INCLUDE ROUNDING	CONSTRUCTION LIMITS:
FHWA/DOT APPROVAL 10-8-97	CUT SECTION TOE OF FILL
MAP REVISED 09-18-98 5-13-99	

MONTANA
DEPARTMENT OF TRANSPORTATION
RIGHT OF WAY PLAN
JEFFERSON COUNTY
SCALE 1:1000



.ROW

STATE	RIGHT OF WAY ID.	SHEET NO.	TOTAL SHEET
MONTANA	STPS 399-1(210	20	27
PROJECT NUMBER 2827-002			
WHITETAIL ROAD			

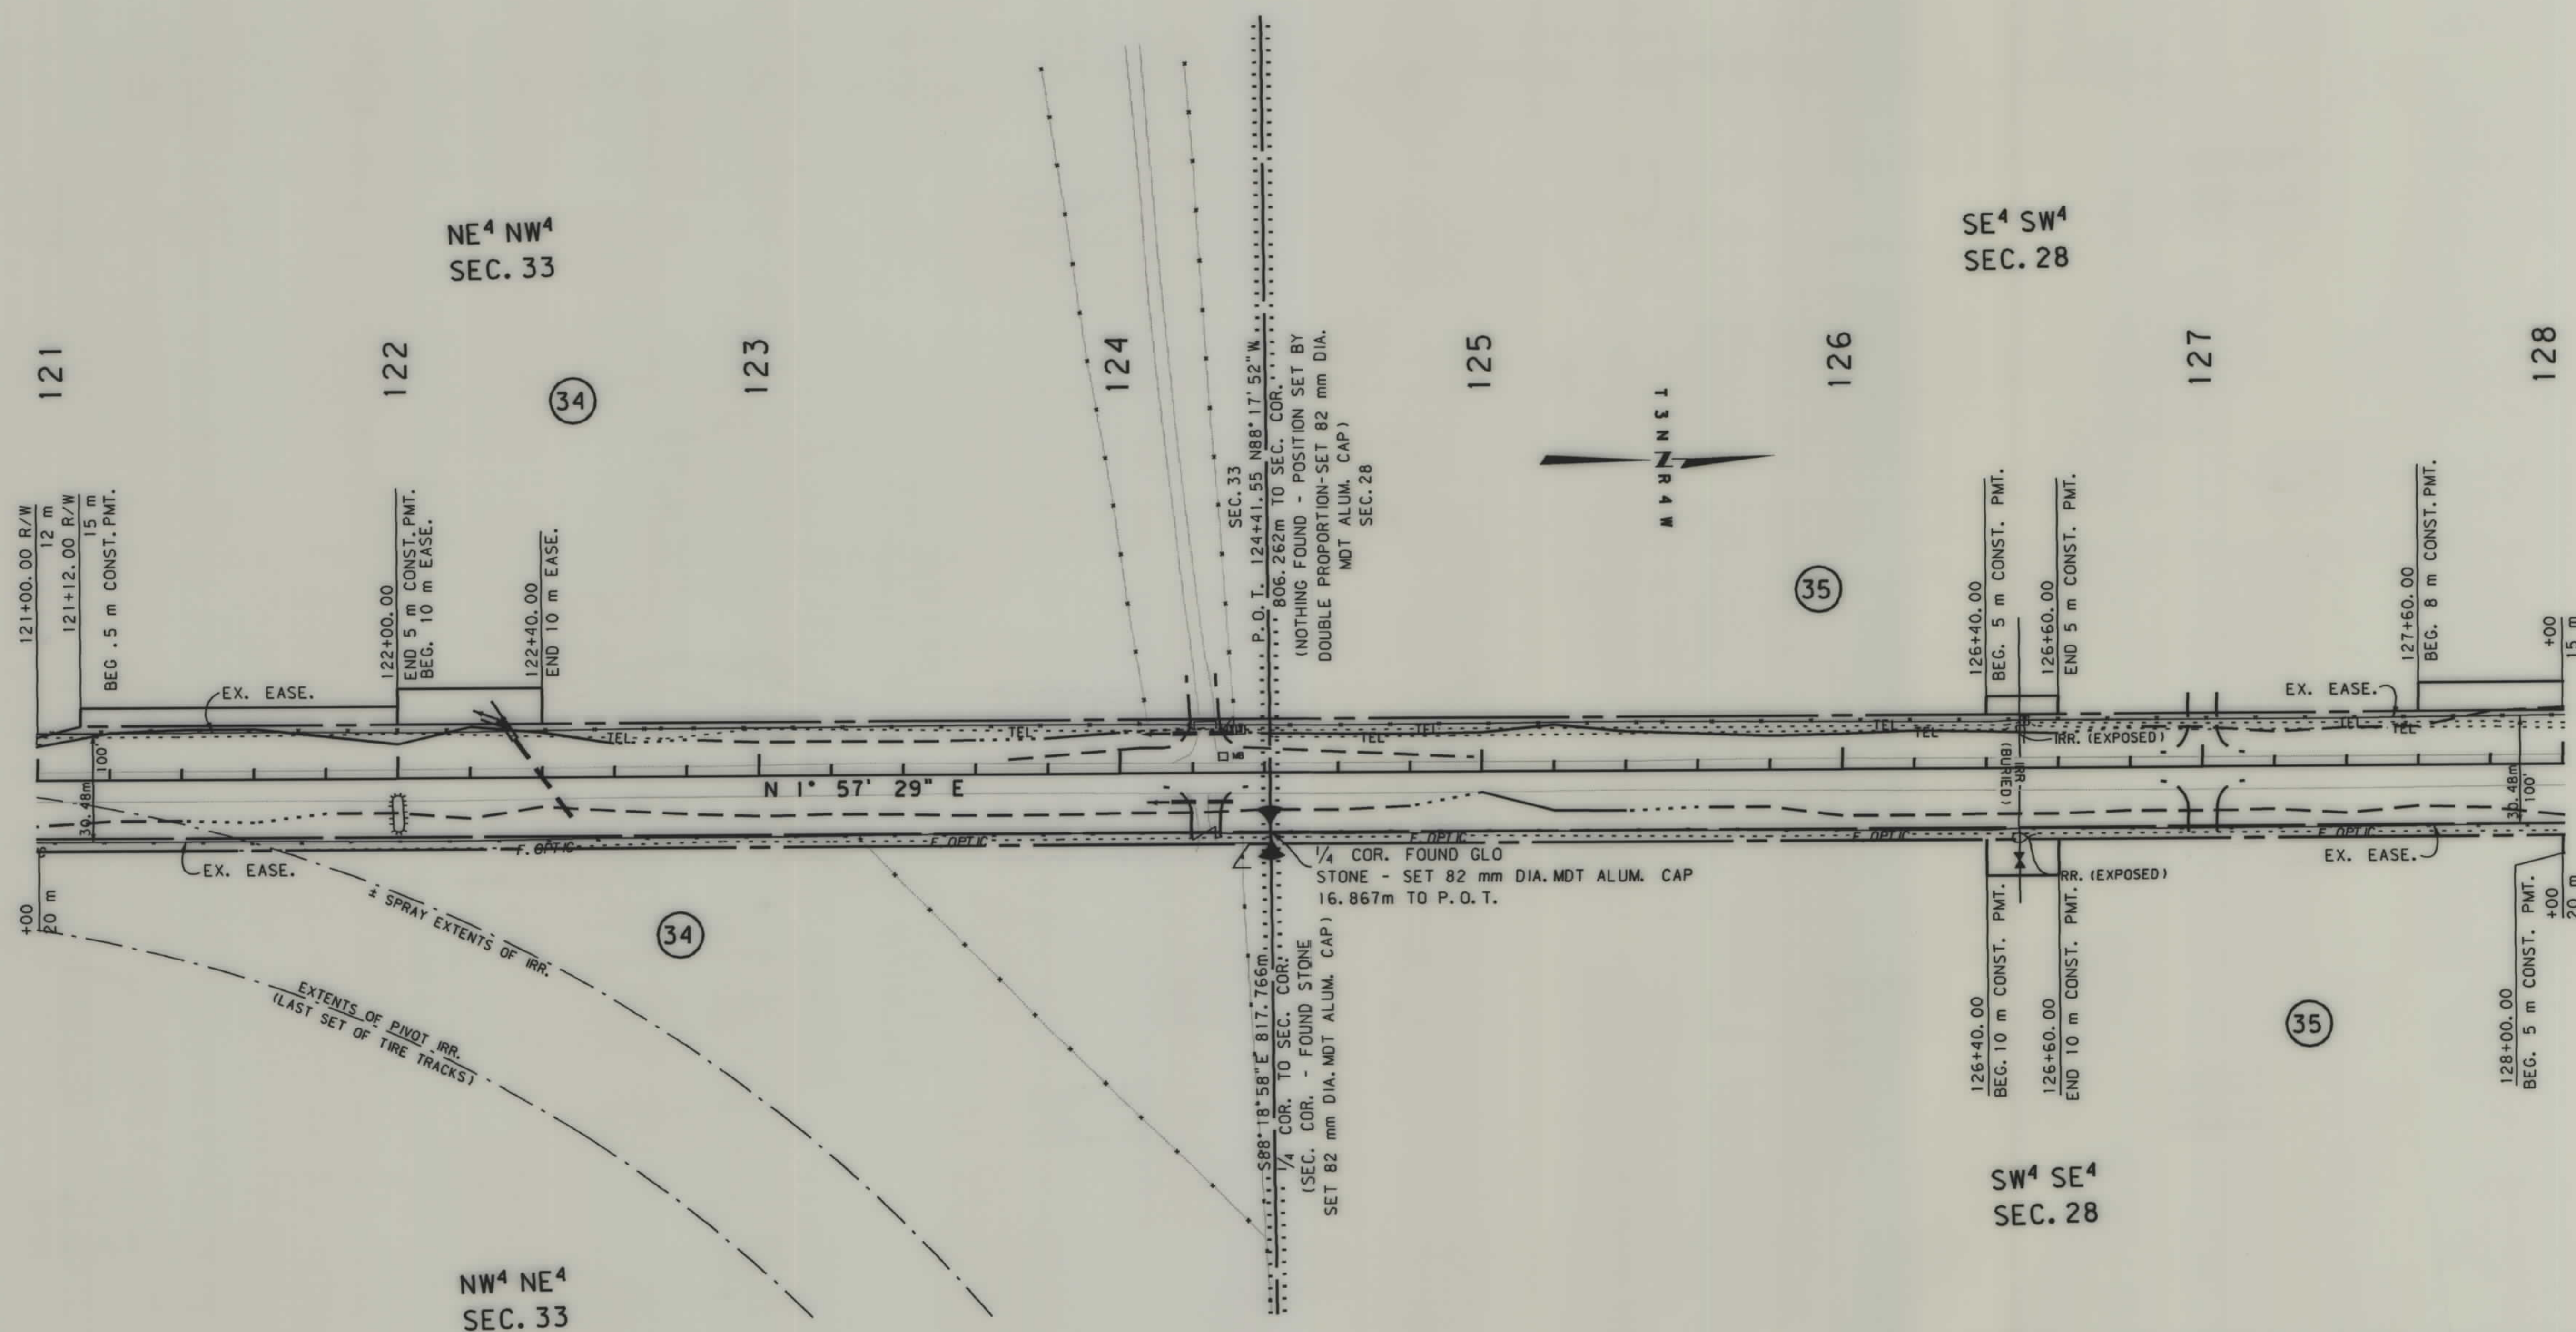

- NOTES: 1. ALL MEASUREMENTS ARE METRIC EXCEPT AS NOTED
2. THE PROPOSED R/W LINE WHERE A SPIRAL CURVE TRANSITION IS USED IS A CHORD RATHER THAN A CONCENTRIC CURVE.


BACKSLOPE LIMITS INCLUDE ROUNDING
CONSTRUCTION LIMITS: CUT SECTION
TOE OF FILL

TOP OF CUT
DITCH BOTTOM

FWHA/DOT APPROVAL 10-8-97

MAP REVISED 09-18-98 2-22-99 11-10-99

MONTANA
DEPARTMENT OF TRANSPORTATION
RIGHT OF WAY PLAN
JEFFERSON COUNTY
SCALE 1:1000

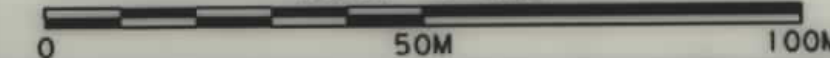




1:41:10
10 NOV 1999
RDROW
CADD

... \2827\p06.row
2

SEE SHEET NO.3 FOR OWNERSHIP NAMES, ADDRESSES, AREAS, ETC.


STATE	RIGHT OF WAY ID.	SHEET	TOTAL
		NO.	SHEETS
MONTANA	STPS 399-1(2)10	21	27
PROJECT NUMBER 2827-002			
WHITETAIL ROAD			

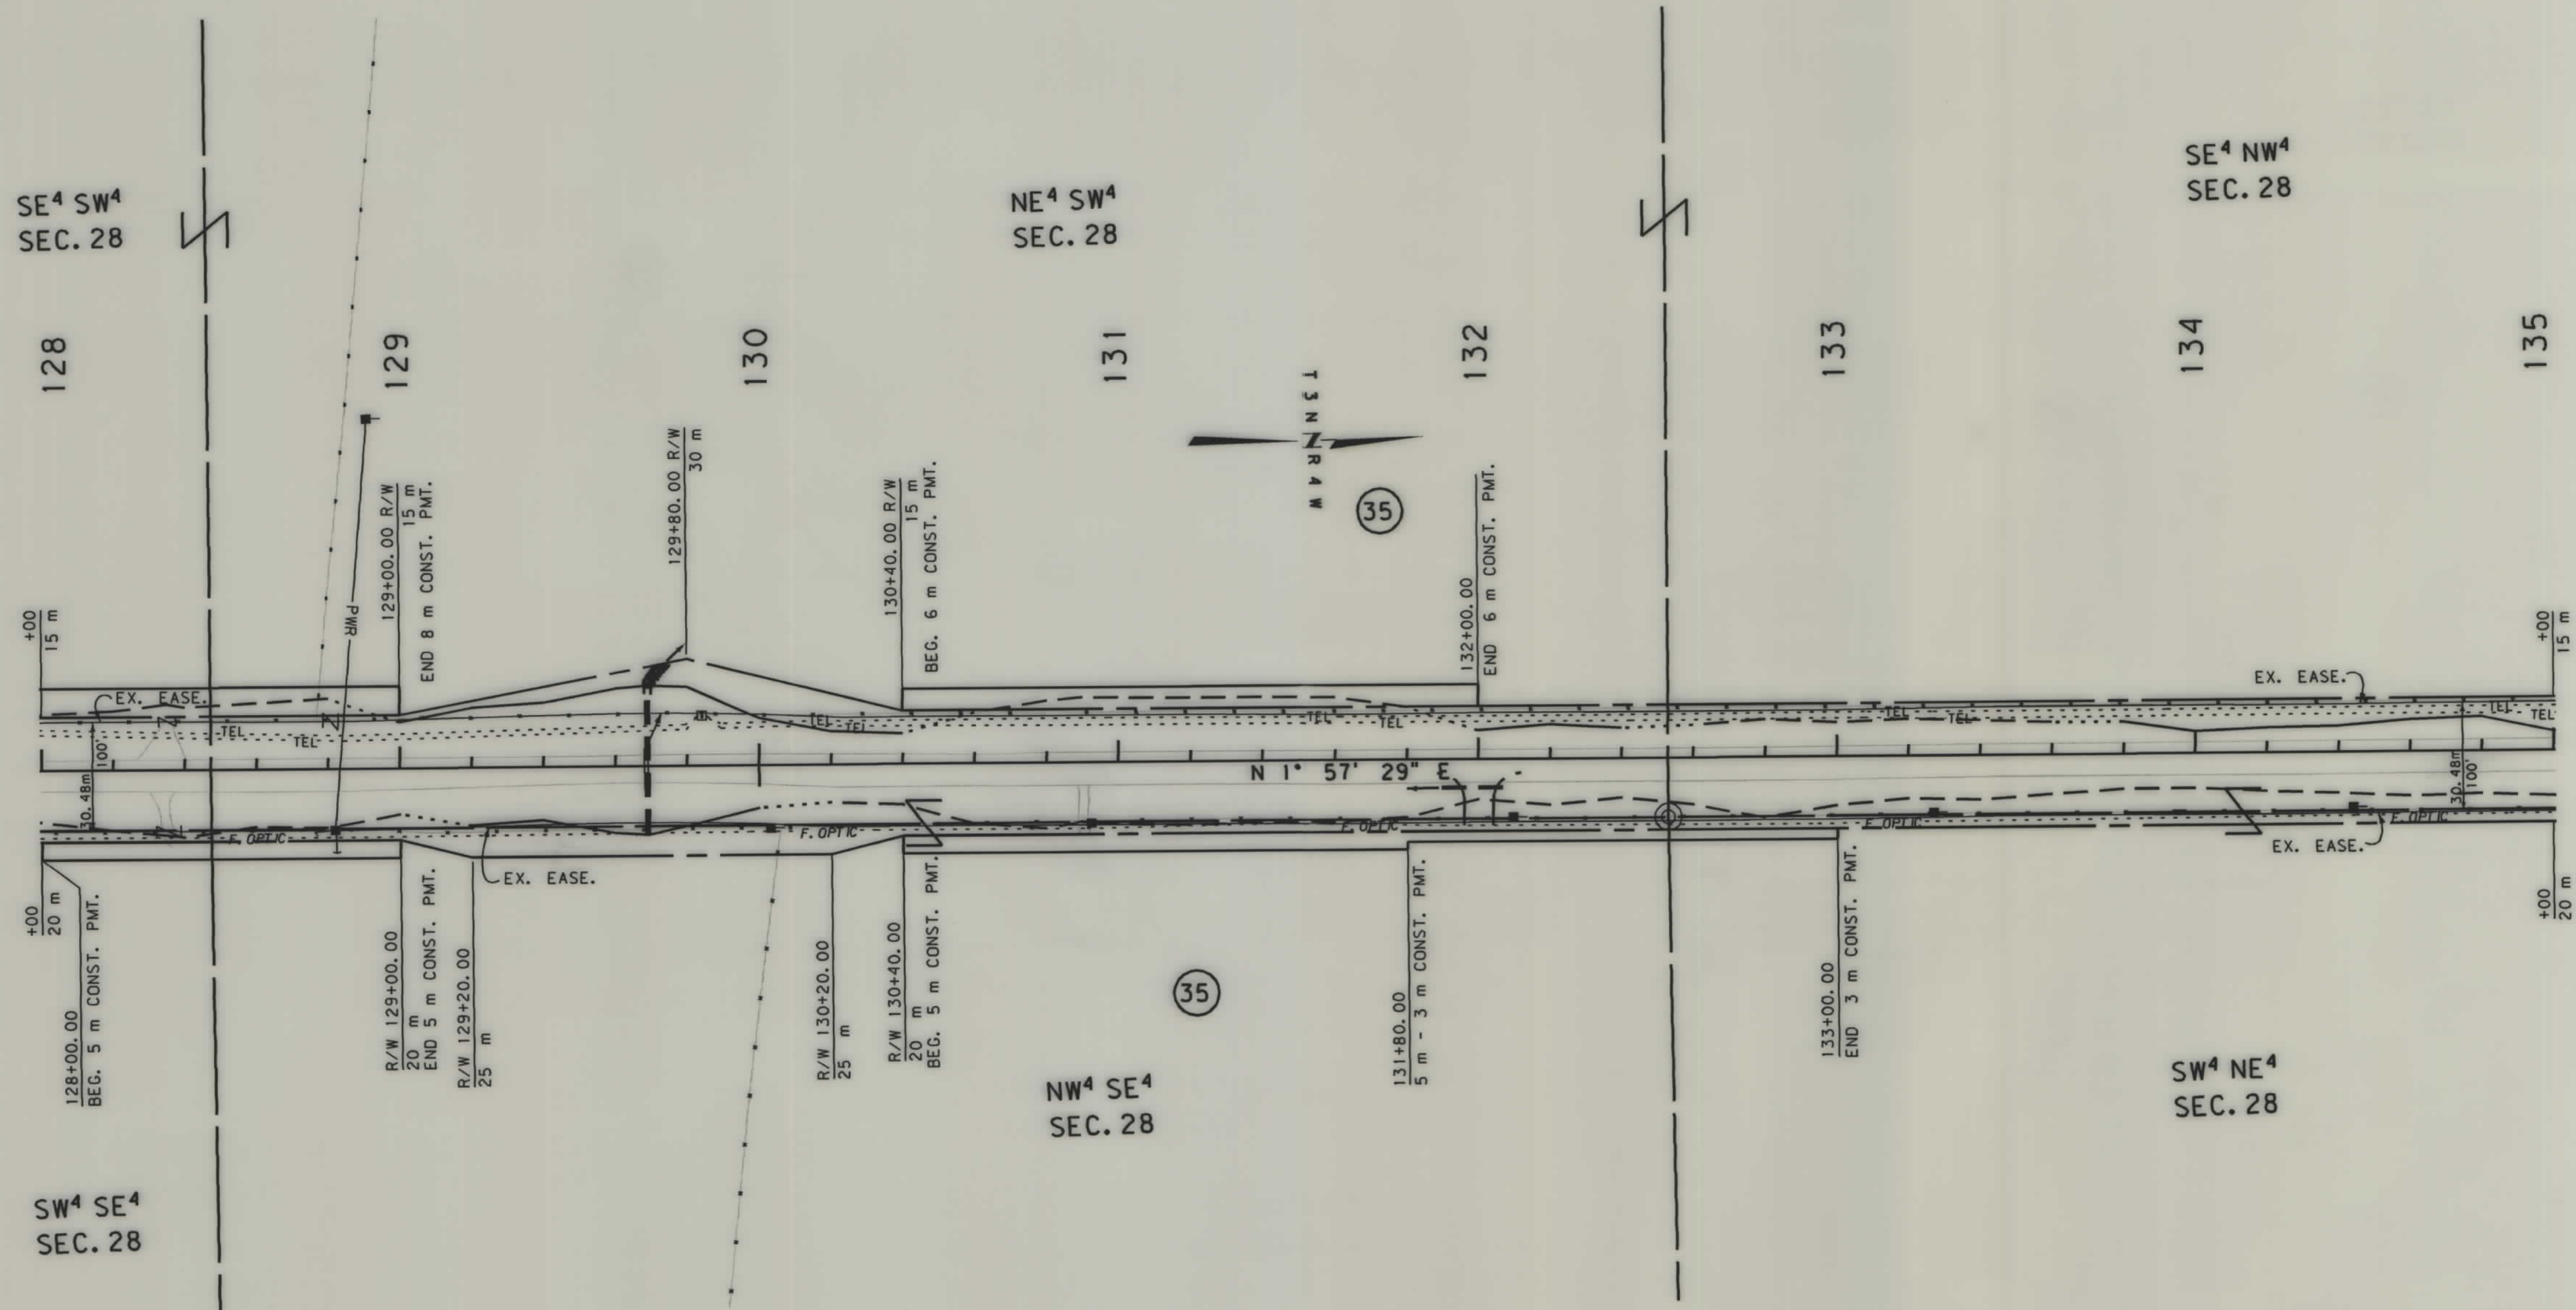

NOTES: 1. ALL MEASUREMENTS ARE METRIC EXCEPT AS NOTED
2. THE PROPOSED R/W LINE WHERE A SPIRAL CURVE TRANSITION IS USED IS A CHORD RATHER THAN A CONCENTRIC CURVE.

BACKSLOPE LIMITS INCLUDE ROUNDING	
CONSTRUCTION LIMITS:	
CUT SECTION	TOP OF CUT
TOE OF FILL	TOE OF FILL
FHWA/DOT APPROVAL 10-8-97	
MAP REVISED 2-22-99 11-10-99	

MONTANA
DEPARTMENT OF TRANSPORTATION
RIGHT OF WAY PLAN
JEFFERSON COUNTY
SCALE 1:1000

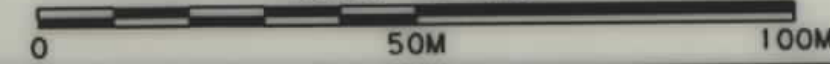

.ROW



1:41:48
10 NOV 1999
U8569


MONTANA
CADD

2

... \ 2827 p07. row

SEE SHEET NO.3 FOR OWNERSHIP NAMES, ADDRESSES, AREAS, ETC.

STATE	RIGHT OF WAY ID.	SHEET NO.	TOTAL SHEETS
MONTANA	STPS 399-1 (210)	22	27
PROJECT NUMBER 2827-002			
WHITETAIL ROAD			

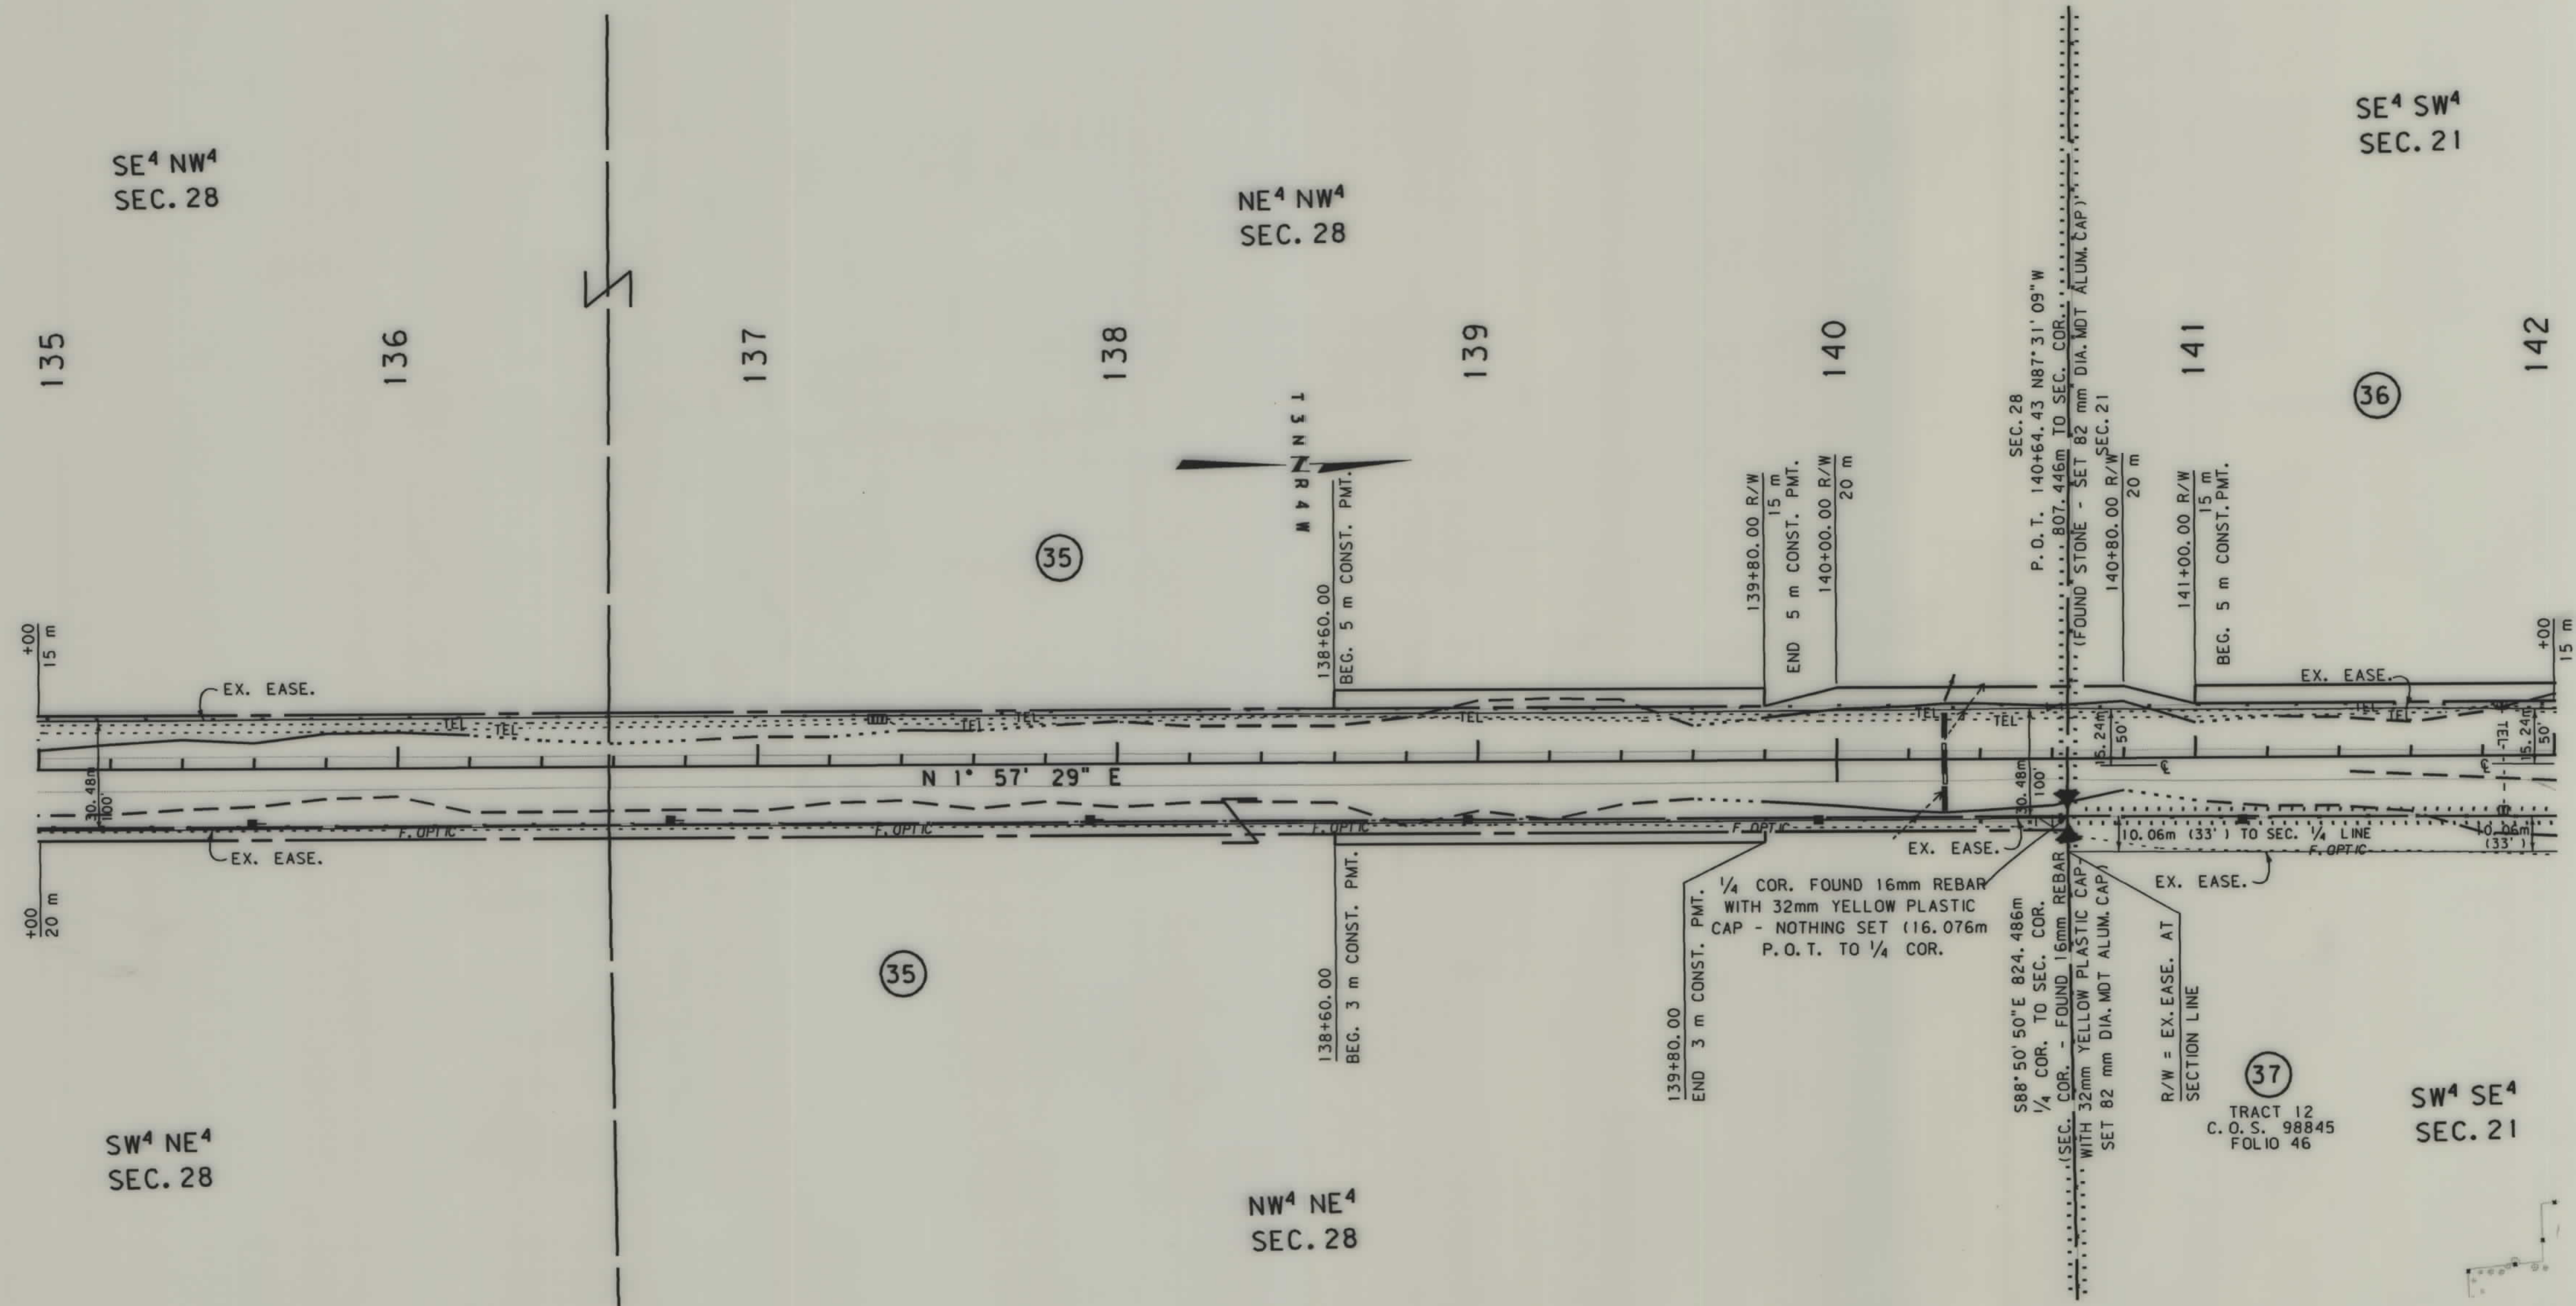

- NOTES: 1. ALL MEASUREMENTS ARE METRIC EXCEPT AS NOTED
2. THE PROPOSED R/W LINE WHERE A SPIRAL CURVE TRANSITION IS USED IS A CHORD RATHER THAN A CONCENTRIC CURVE.

BACKSLOPE LIMITS INCLUDE ROUNDING	TOP OF CUT
CONSTRUCTION LIMITS:	CUT SECTION
	TOE OF FILL
FHWA/DOT APPROVAL	10-8-97
MAP REVISED	2-22-99 11-10-99

MONTANA
DEPARTMENT OF TRANSPORTATION

RIGHT OF WAY PLAN
JEFFERSON COUNTY


SCALE 1:1000

0 50M 100M

. ROW

SEE SHEET NO. 3 FOR OWNERSHIP NAMES, ADDRESSES, AREAS, ETC.

STATE	RIGHT OF WAY ID.	SHEET	TOTAL
		NO.	SHEETS
MONTANA	STPS 399-1(2)0	23	27
PROJECT NUMBER 2827-002			
WHITETAIL ROAD			

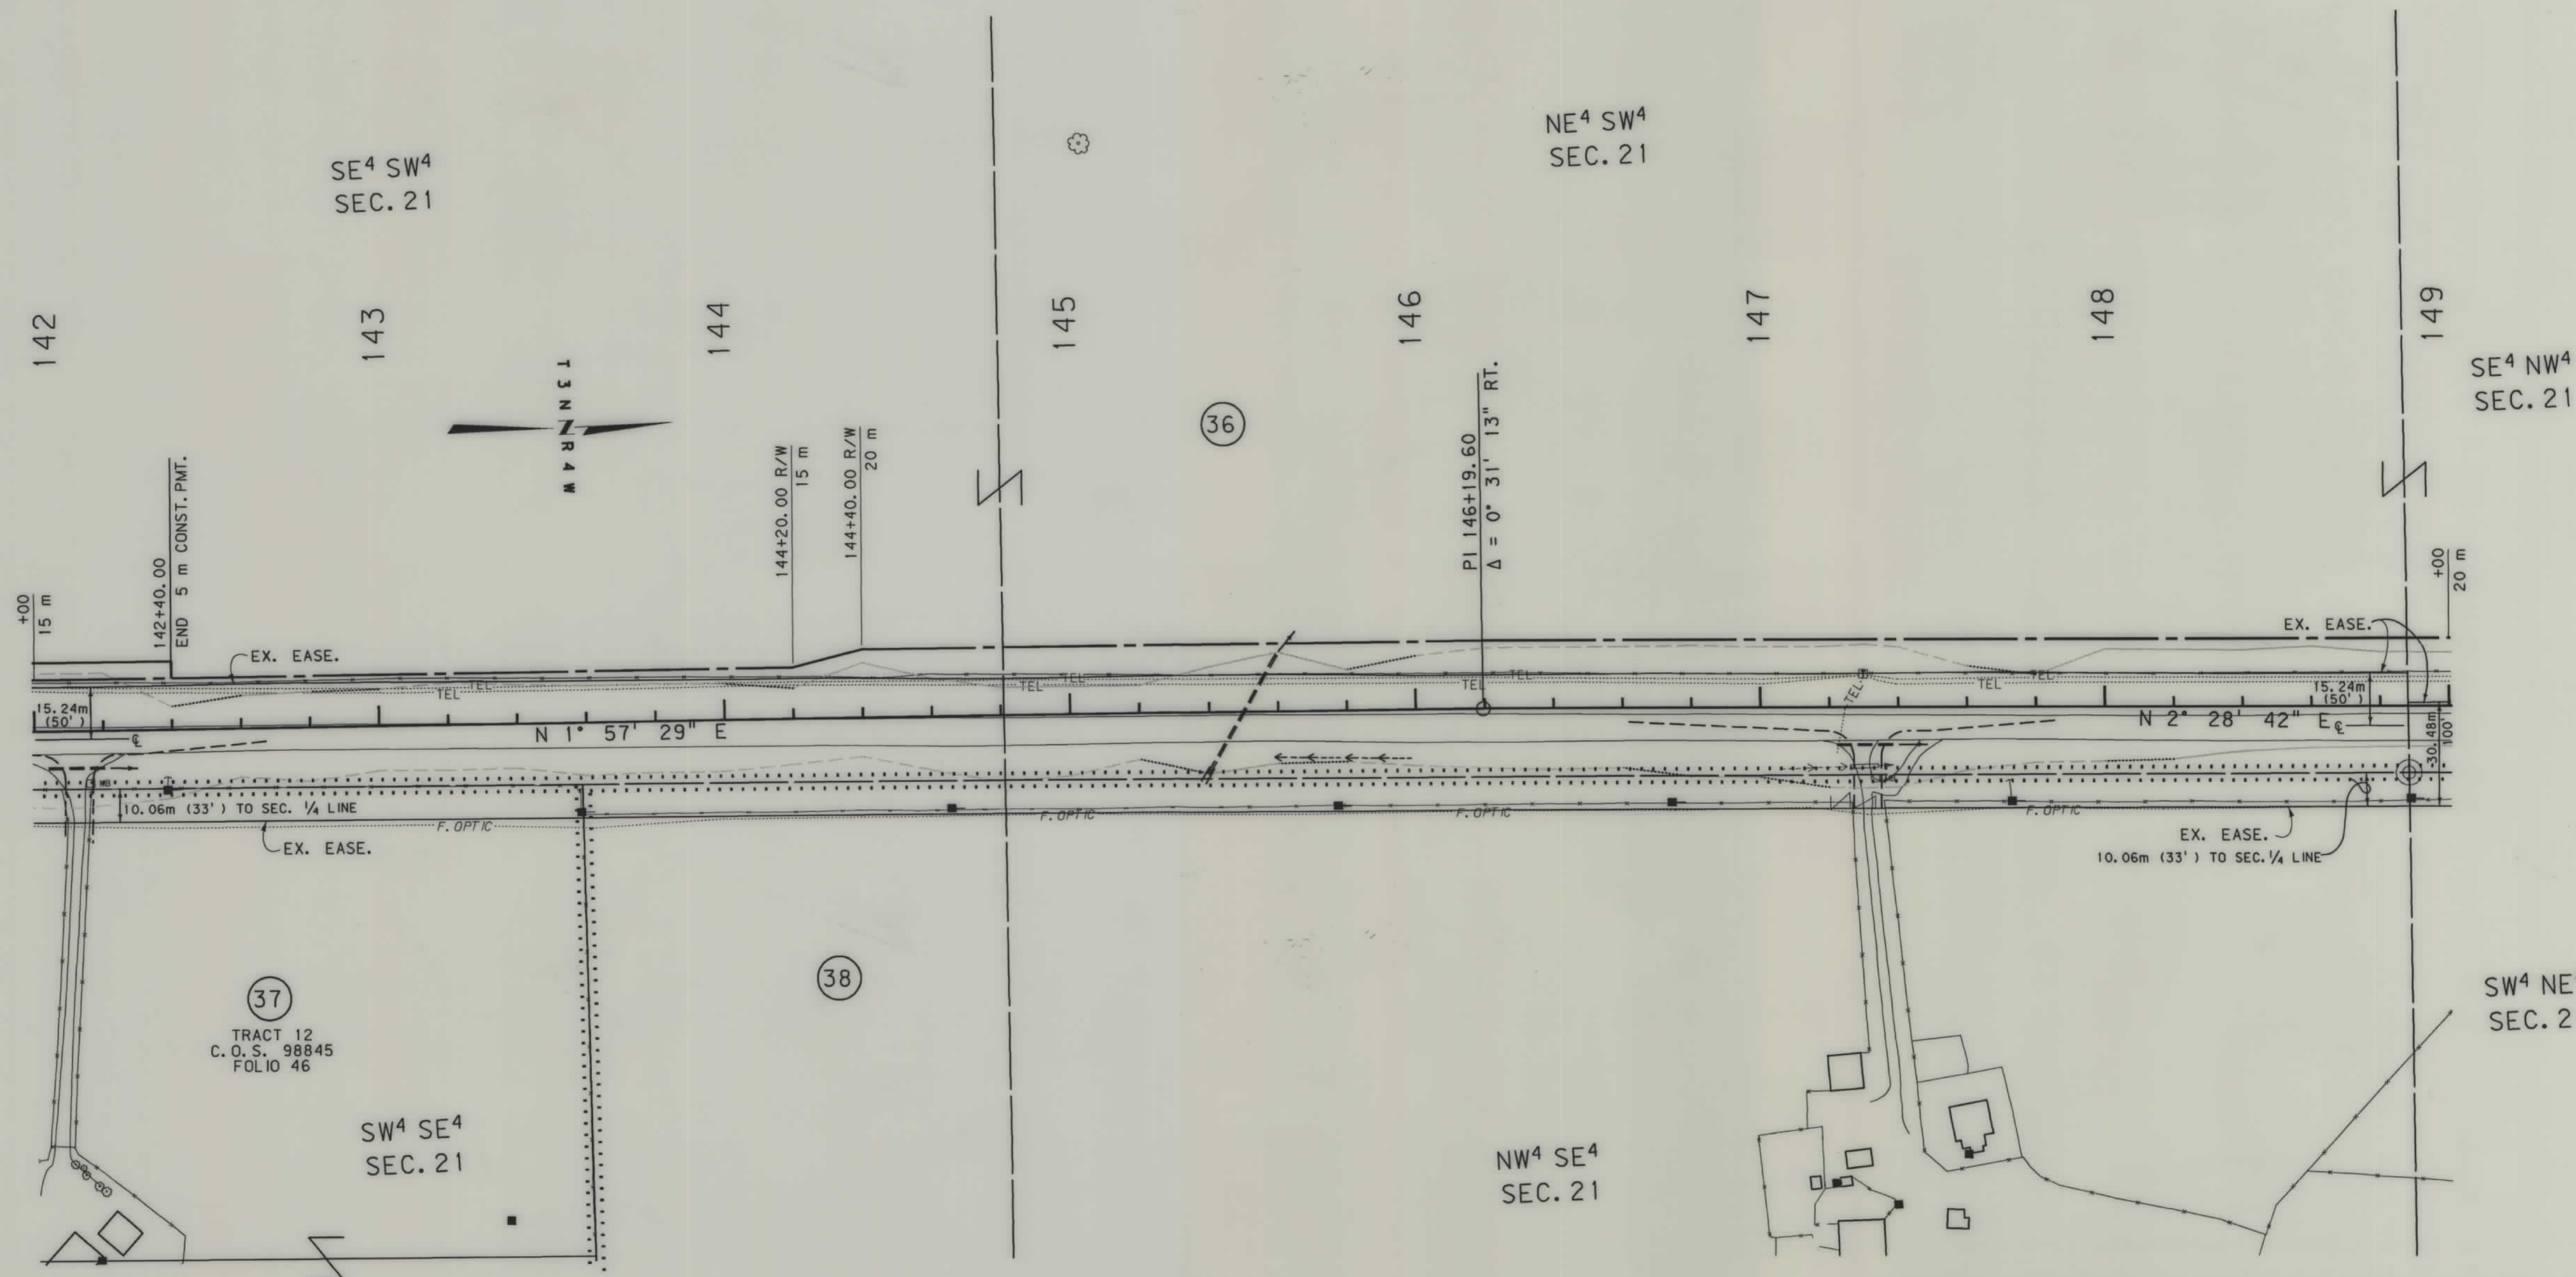


- NOTES: 1. ALL MEASUREMENTS ARE METRIC EXCEPT AS NOTED
2. THE PROPOSED R/W LINE WHERE A SPIRAL CURVE TRANSITION IS USED IS A CHORD RATHER THAN A CONCENTRIC CURVE.

BACKSLOPE LIMITS INCLUDE ROUNDING	
CONSTRUCTION LIMITS:	
CUT SECTION	TOP OF CUT
TOE OF FILL	DITCH BOTTOM
FHWA/DOT APPROVAL 9-17-97	
MAP REVISED	

MONTANA
DEPARTMENT OF TRANSPORTATION


RIGHT OF WAY PLAN
JEFFERSON COUNTY

SCALE 1" = 100'

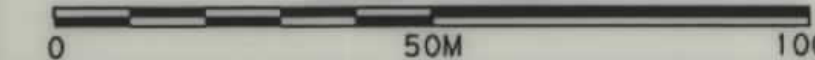




RDROW

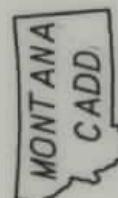

3
2
1

SEE SHEET NO. 3 FOR OWNERSHIP NAMES, ADDRESSES, AREAS, ETC.

STATE	RIGHT OF WAY ID.	SHEET NO.	TOTAL SHEETS
MONTANA	STPS 399-1(2)0	24	27
PROJECT NUMBER 2827-002			
WHITETAIL ROAD			

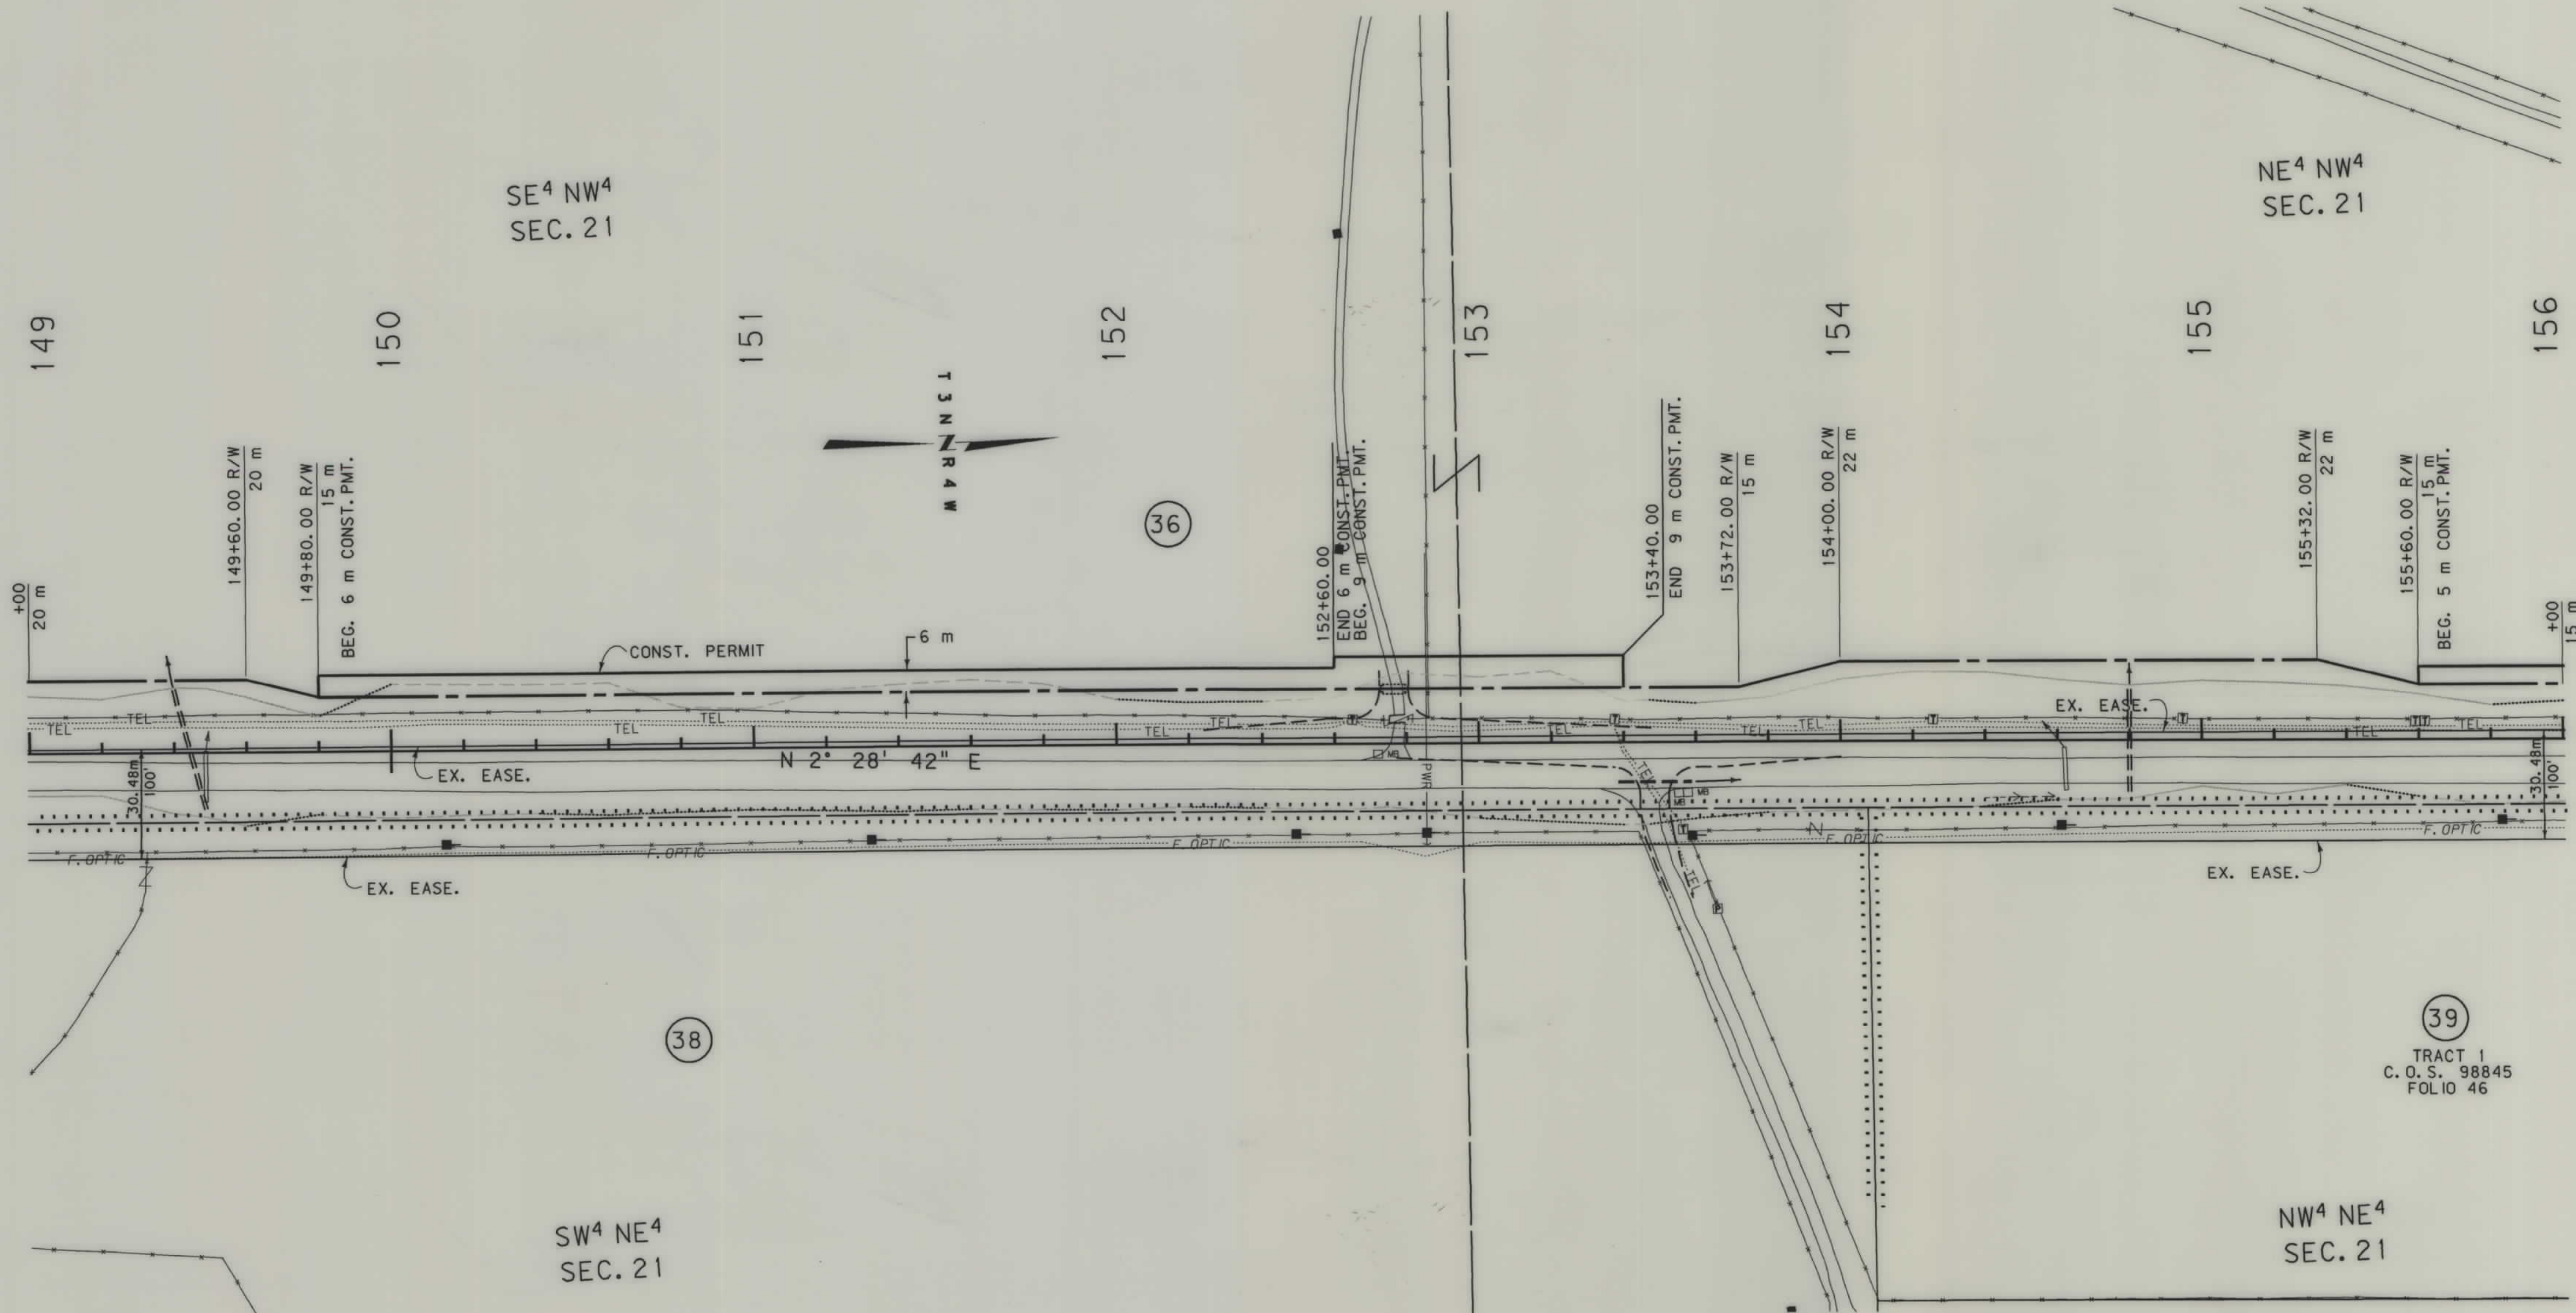

- NOTES: 1. ALL MEASUREMENTS ARE METRIC EXCEPT AS NOTED
2. THE PROPOSED R/W LINE WHERE A SPIRAL CURVE TRANSITION IS USED IS A CHORD RATHER THAN A CONCENTRIC CURVE.

BACKSLOPE LIMITS INCLUDE ROUNDING	TOP OF CUT
CONSTRUCTION LIMITS:	CUT SECTION
	TOE OF FILL
FHWA/DOT APPROVAL	9-17-97
MAP REVISED	

MONTANA
DEPARTMENT OF TRANSPORTATION


RIGHT OF WAY PLAN
JEFFERSON COUNTY

SCALE 1:1000

0 50M 100M

SEE SHEET NO. 3 FOR OWNERSHIP NAMES, ADDRESSES, AREAS, ETC.

STATE	RIGHT OF WAY ID.	SHEET NO.	TOTAL SHEETS
MONTANA	STPS 399-1(2)10	26	27
PROJECT NUMBER 2827-002			
WHITETAIL ROAD			

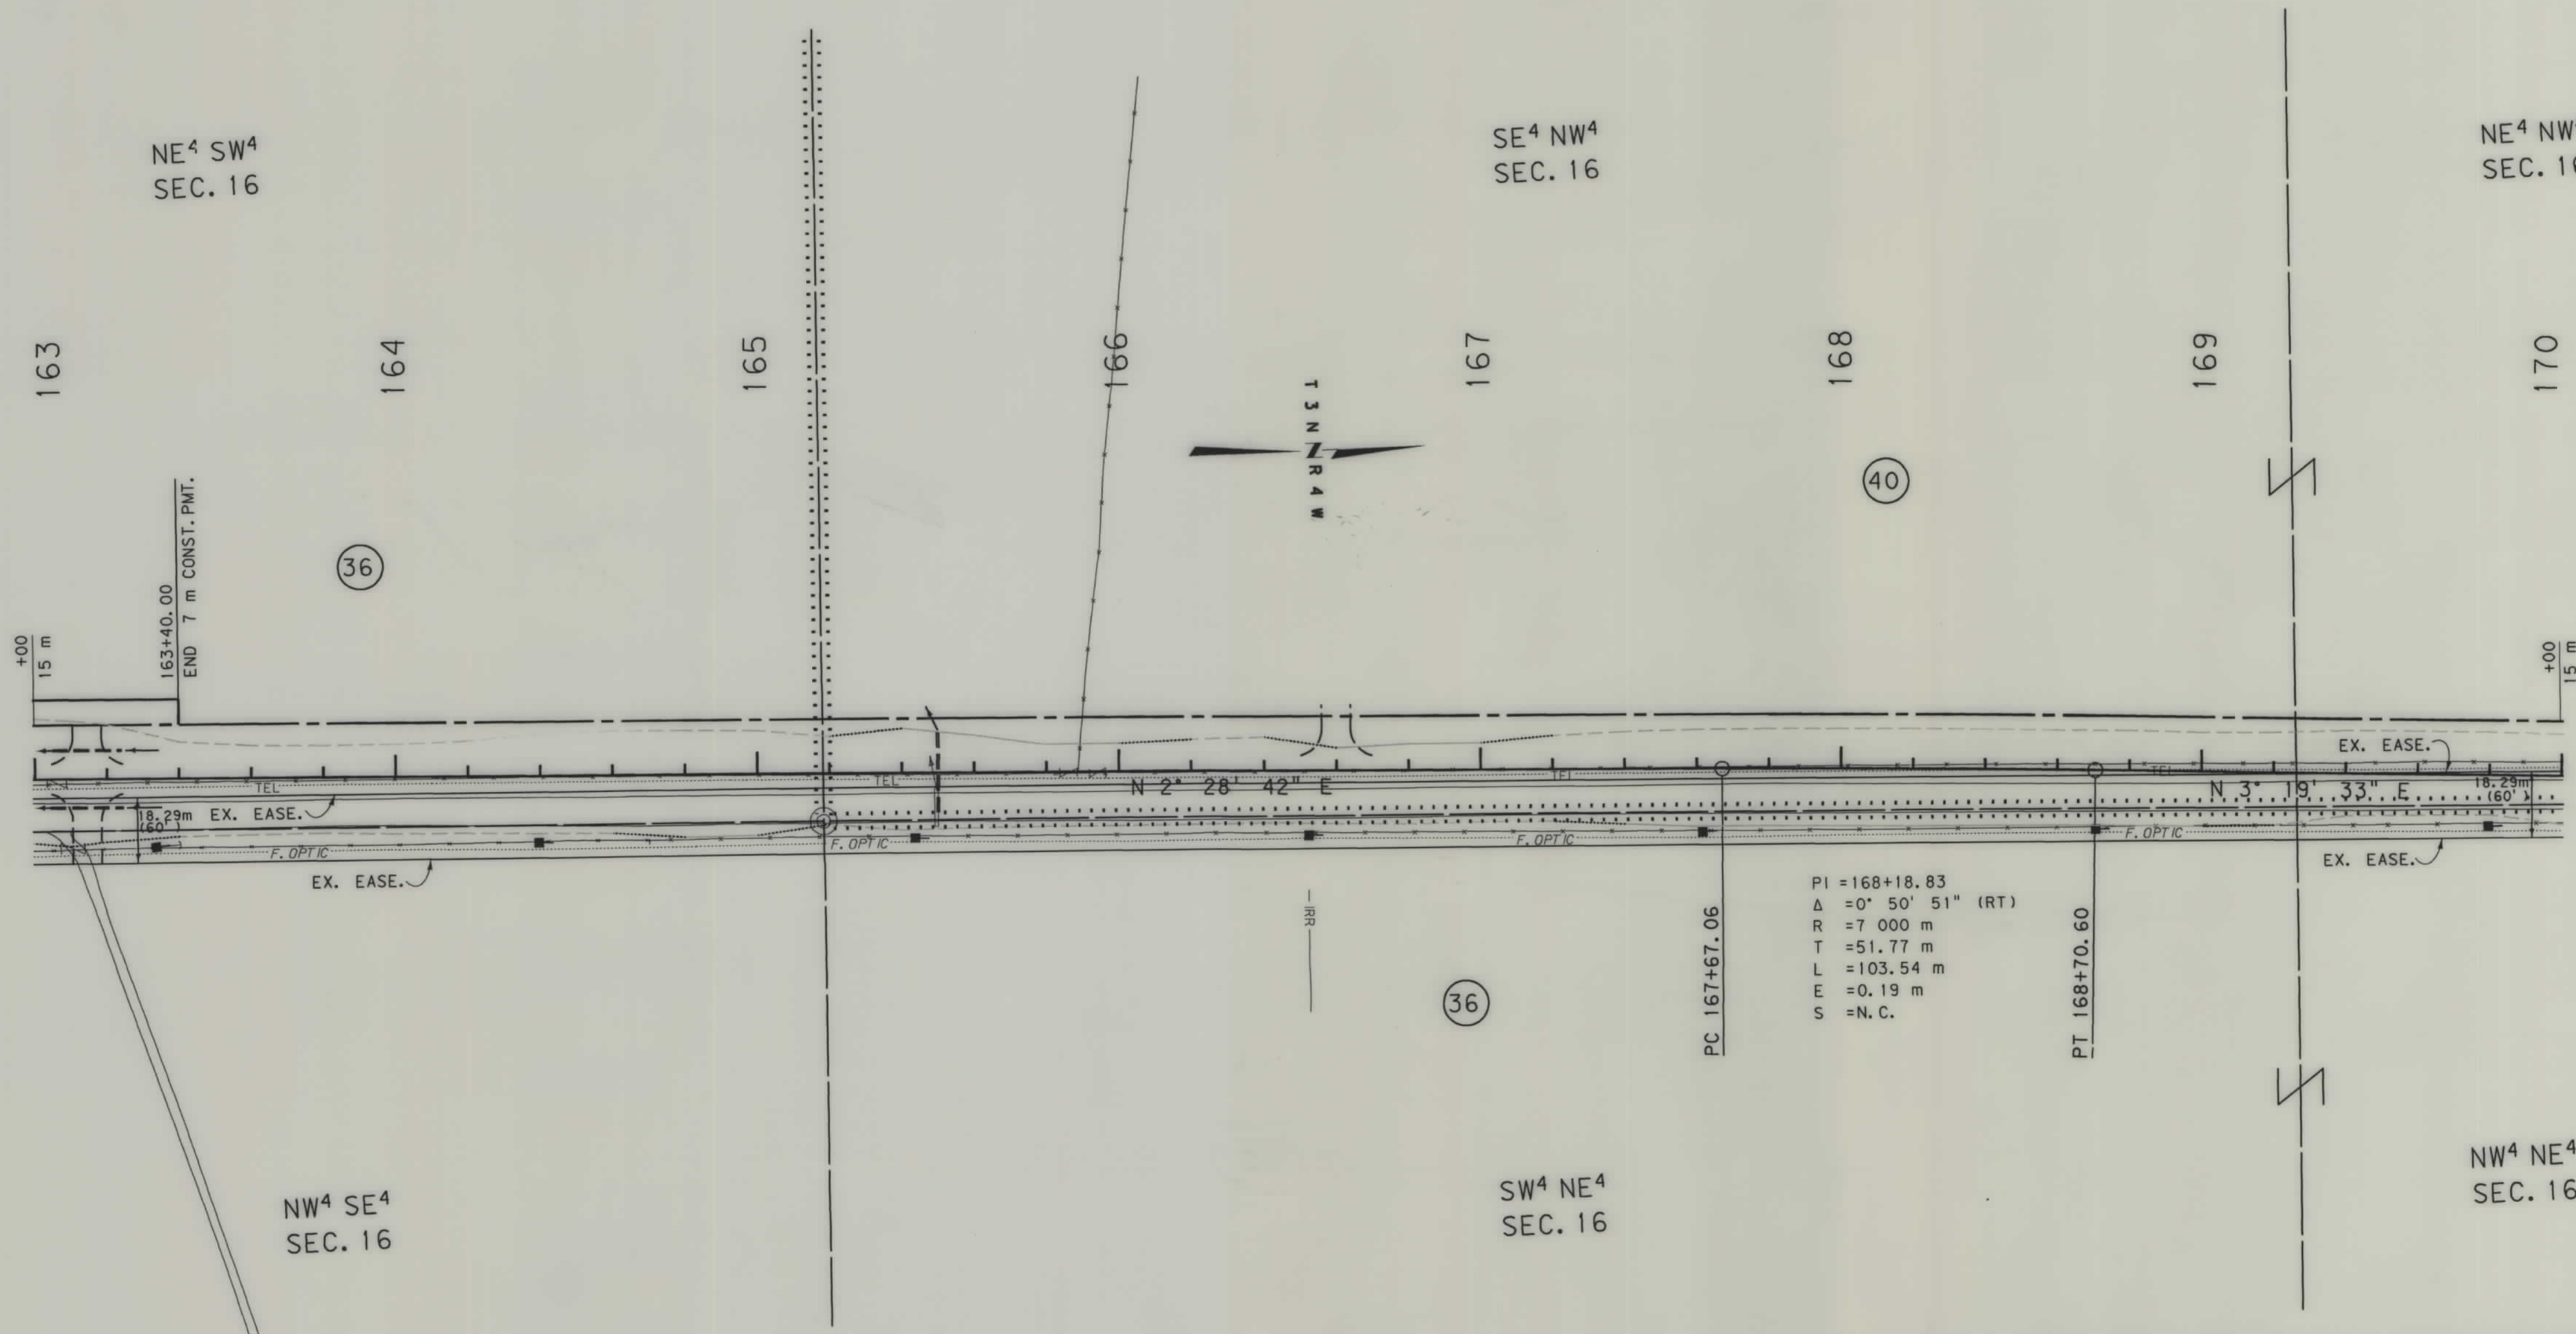

- NOTES: 1. ALL MEASUREMENTS ARE METRIC EXCEPT AS NOTED
2. THE PROPOSED R/W LINE WHERE A SPIRAL CURVE TRANSITION IS USED IS A CHORD RATHER THAN A CONCENTRIC CURVE.

BACKSLOPE LIMITS INCLUDE ROUNDING	TOP OF CUT
CONSTRUCTION LIMITS:	CUT SECTION
	TOE OF FILL
FHWA/DOT APPROVAL	9-17-97
MAP REVISED	

MONTANA
DEPARTMENT OF TRANSPORTATION
RIGHT OF WAY PLAN
JEFFERSON COUNTY
SCALE 1:1000

