


PLANS

NOT

TO

SCALE

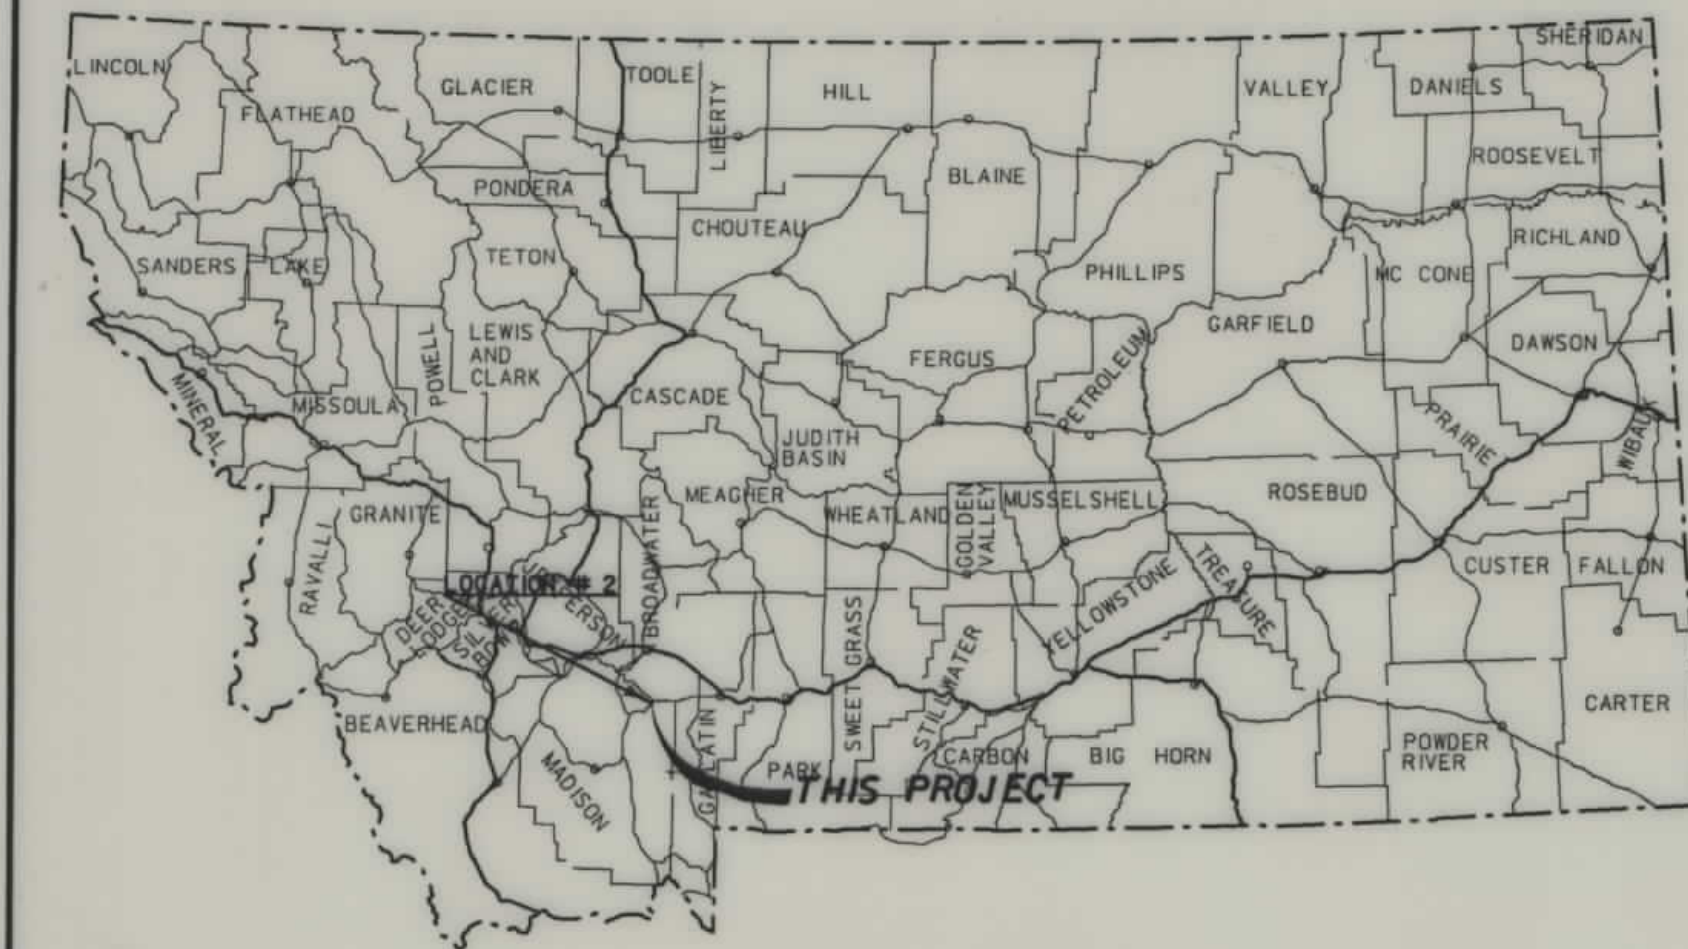


MONTANA DEPARTMENT OF TRANSPORTATION

STATE	RIGHT OF WAY ID.	SHEET NO.	TOTAL SHEETS
MONTANA	STPHS 0002(189)	1	37
PROJECT NUMBER 2959-189			
3 LOC-DIST 2-SLP FLTN/G' RAIL			

RIGHT OF WAY PLAN OF FEDERAL AID PROJECT STPHS 0002(189) 3 LOC-DIST 2-SLP FLTN/G'RAIL MADISON & GALLATIN COUNTY

20.55 Kilometers

LOCATION # 2 - THIS CONTRACT
NORRIS - EAST
ON STP 84, MT 84

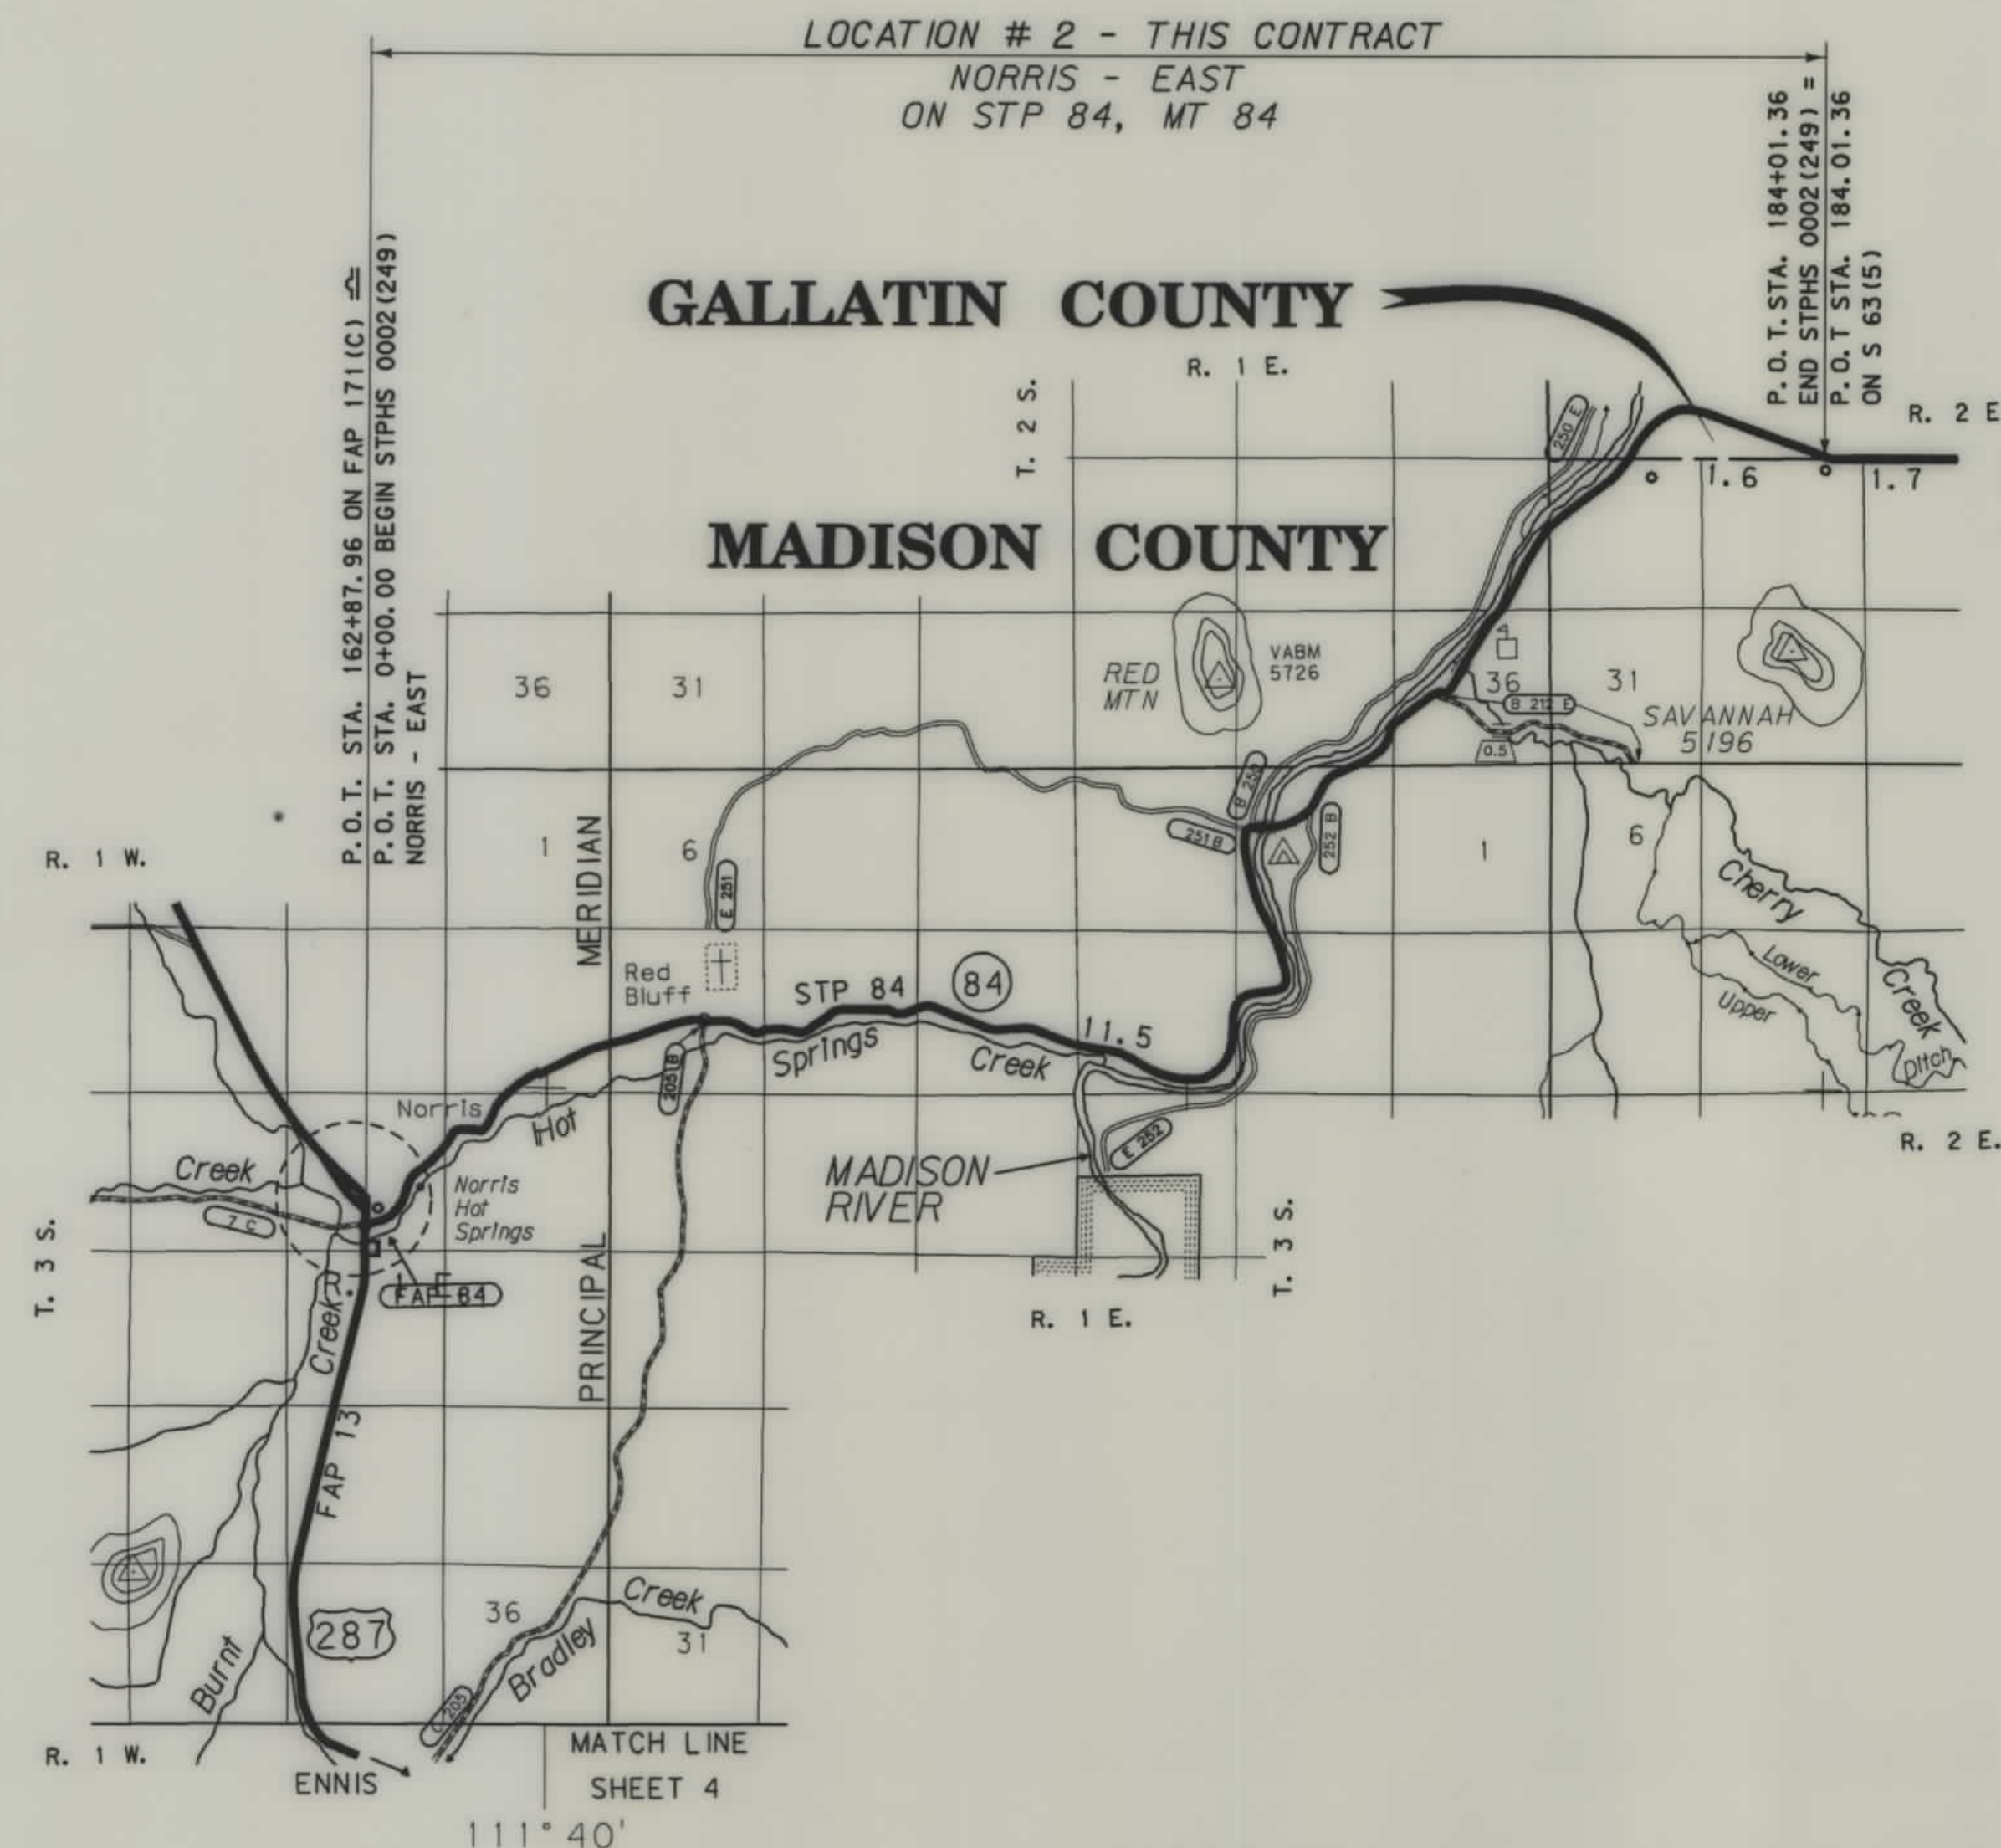

SEE SHEET NO. 2 FOR OWNERSHIP
NAMES, ADDRESSES, AREAS, ETC.

CONVENTIONAL SIGNS

PROPOSED RIGHT OF WAY LINE	---
EXISTING RIGHT OF WAY LINE	---
RAILROAD RIGHT OF WAY LINE	---
CENTERLINE (C) OR PROJECTED LINE	---
STK'D CENTERLINE	---
SECTION LINE	---
OWNERSHIP BOUNDARY	---
FULL ACCESS CONTROL	---
LIMITED ACCESS CONTROL	---
EXISTING ACCESS CONTROL	---
PRESENT TRAVELED WAY (P.T.W.)	---
FENCE LINE	---
EXISTING GUARDRAIL	---
PROPOSED GUARDRAIL	---
GATE IN FENCE	---
CATTLE GUARD: EXIST. - PROPOSED	---
SECTION CORNER	FOUND UNFOUND
1/4 SECTION CORNER	---
CLOSING CORNER	---
MEANDER CORNER	---
CENTER OF SECTION	---
RIGHT OF WAY MONUMENT	---
PROPERTY CORNER PIN	---
POWER POLE IN PLACE	---
TELEPHONE POLE IN PLACE	---
TELEGRAPH POLE IN PLACE	---
LIGHT POLE	---
PROPOSED CULVERT	---
EXISTING CULVERT	---
OUTLET DITCH	---
INLET DITCH	---
EXISTING DITCH	---
CHANNEL CHANGES	---
DITCH BLOCK	---
RIPRAP	---
BRIDGES	---
RAILROADS	---
PARCEL NUMBERS	---
APPROACH: EXIST.- PROPOSED	---

ASSOCIATED PROJECT
ID.

RELATED PROJECTS

FHWAMDT APPROVAL 6-4-97
MAP REVISED

NOTES: 1. ALL MEASUREMENTS ARE METRIC EXCEPT AS NOTED

MONTANA DEPARTMENT
OF TRANSPORTATION

RDROW

MONTANA
CADD


3
2
1

OWNERSHIP																				
PARCEL	NAME	ADDRESS	TOTAL AREA		GROSS R/W AREA		EX. EASE. AREA		NET AREA		REMAINDER				CONST. PMT. AREA		EASE. AREA		SHEET NO.	
			METRIC	ENGLISH	METRIC	ENGLISH	METRIC	ENGLISH	METRIC	ENGLISH	LEFT		RIGHT		METRIC	ENGLISH	METRIC	ENGLISH		
											METRIC	ENGLISH	METRIC	ENGLISH						
															0.093 hd	0.30 AC			4	
1	BEAR TRAP HOT SPRINGS, INC.	ROUTE 289, BOX 24, NORRIS, MT. 4													0.023 hd	0.08 AC			4	
2	STATE OF MONTANA (MSU)	BOZEMAN, MONTANA													0.136 hd	0.45 AC			7	
3	STATE OF MONTANA (MSU)	BOZEMAN, MONTANA													0.209 hd	0.68 AC			10	
4	STATE OF MONTANA (MSU)	BOZEMAN, MONTANA													0.308hd	1.01 AC			34 & 35	
5	DONALD H. DEHAAN														0.114 hd	0.37 AC			4	
6	BEAR TRAP HOT SPRINGS, INC., A	P. O. BOX 2944, NORRIS, MT. 59745																		
	MONTANA CORPORATION C/D																			
	ARNOLD L. COHEN																			

STATE	RIGHT OF WAY ID.	SHEET NO.	TOTAL SHEETS
MONTANA	STPHS 0002(189)	2	37
PROJECT NUMBER 2959-189			
3 LOC- DIST			




RDROW

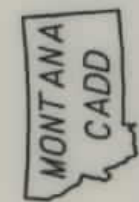

3
2

SEE SHEET NO.2 FOR OWNERSHIP NAMES, ADDRESSES, AREAS, ETC.

STATE	RIGHT OF WAY ID.	SHEET	TOTAL
		NO.	SHEETS
MONTANA	STPHS 0002 (189)	3	37
PROJECT NUMBER 2959-189			
3 LOC- DIST 2 -SLP FLTN/ G'RAIL			

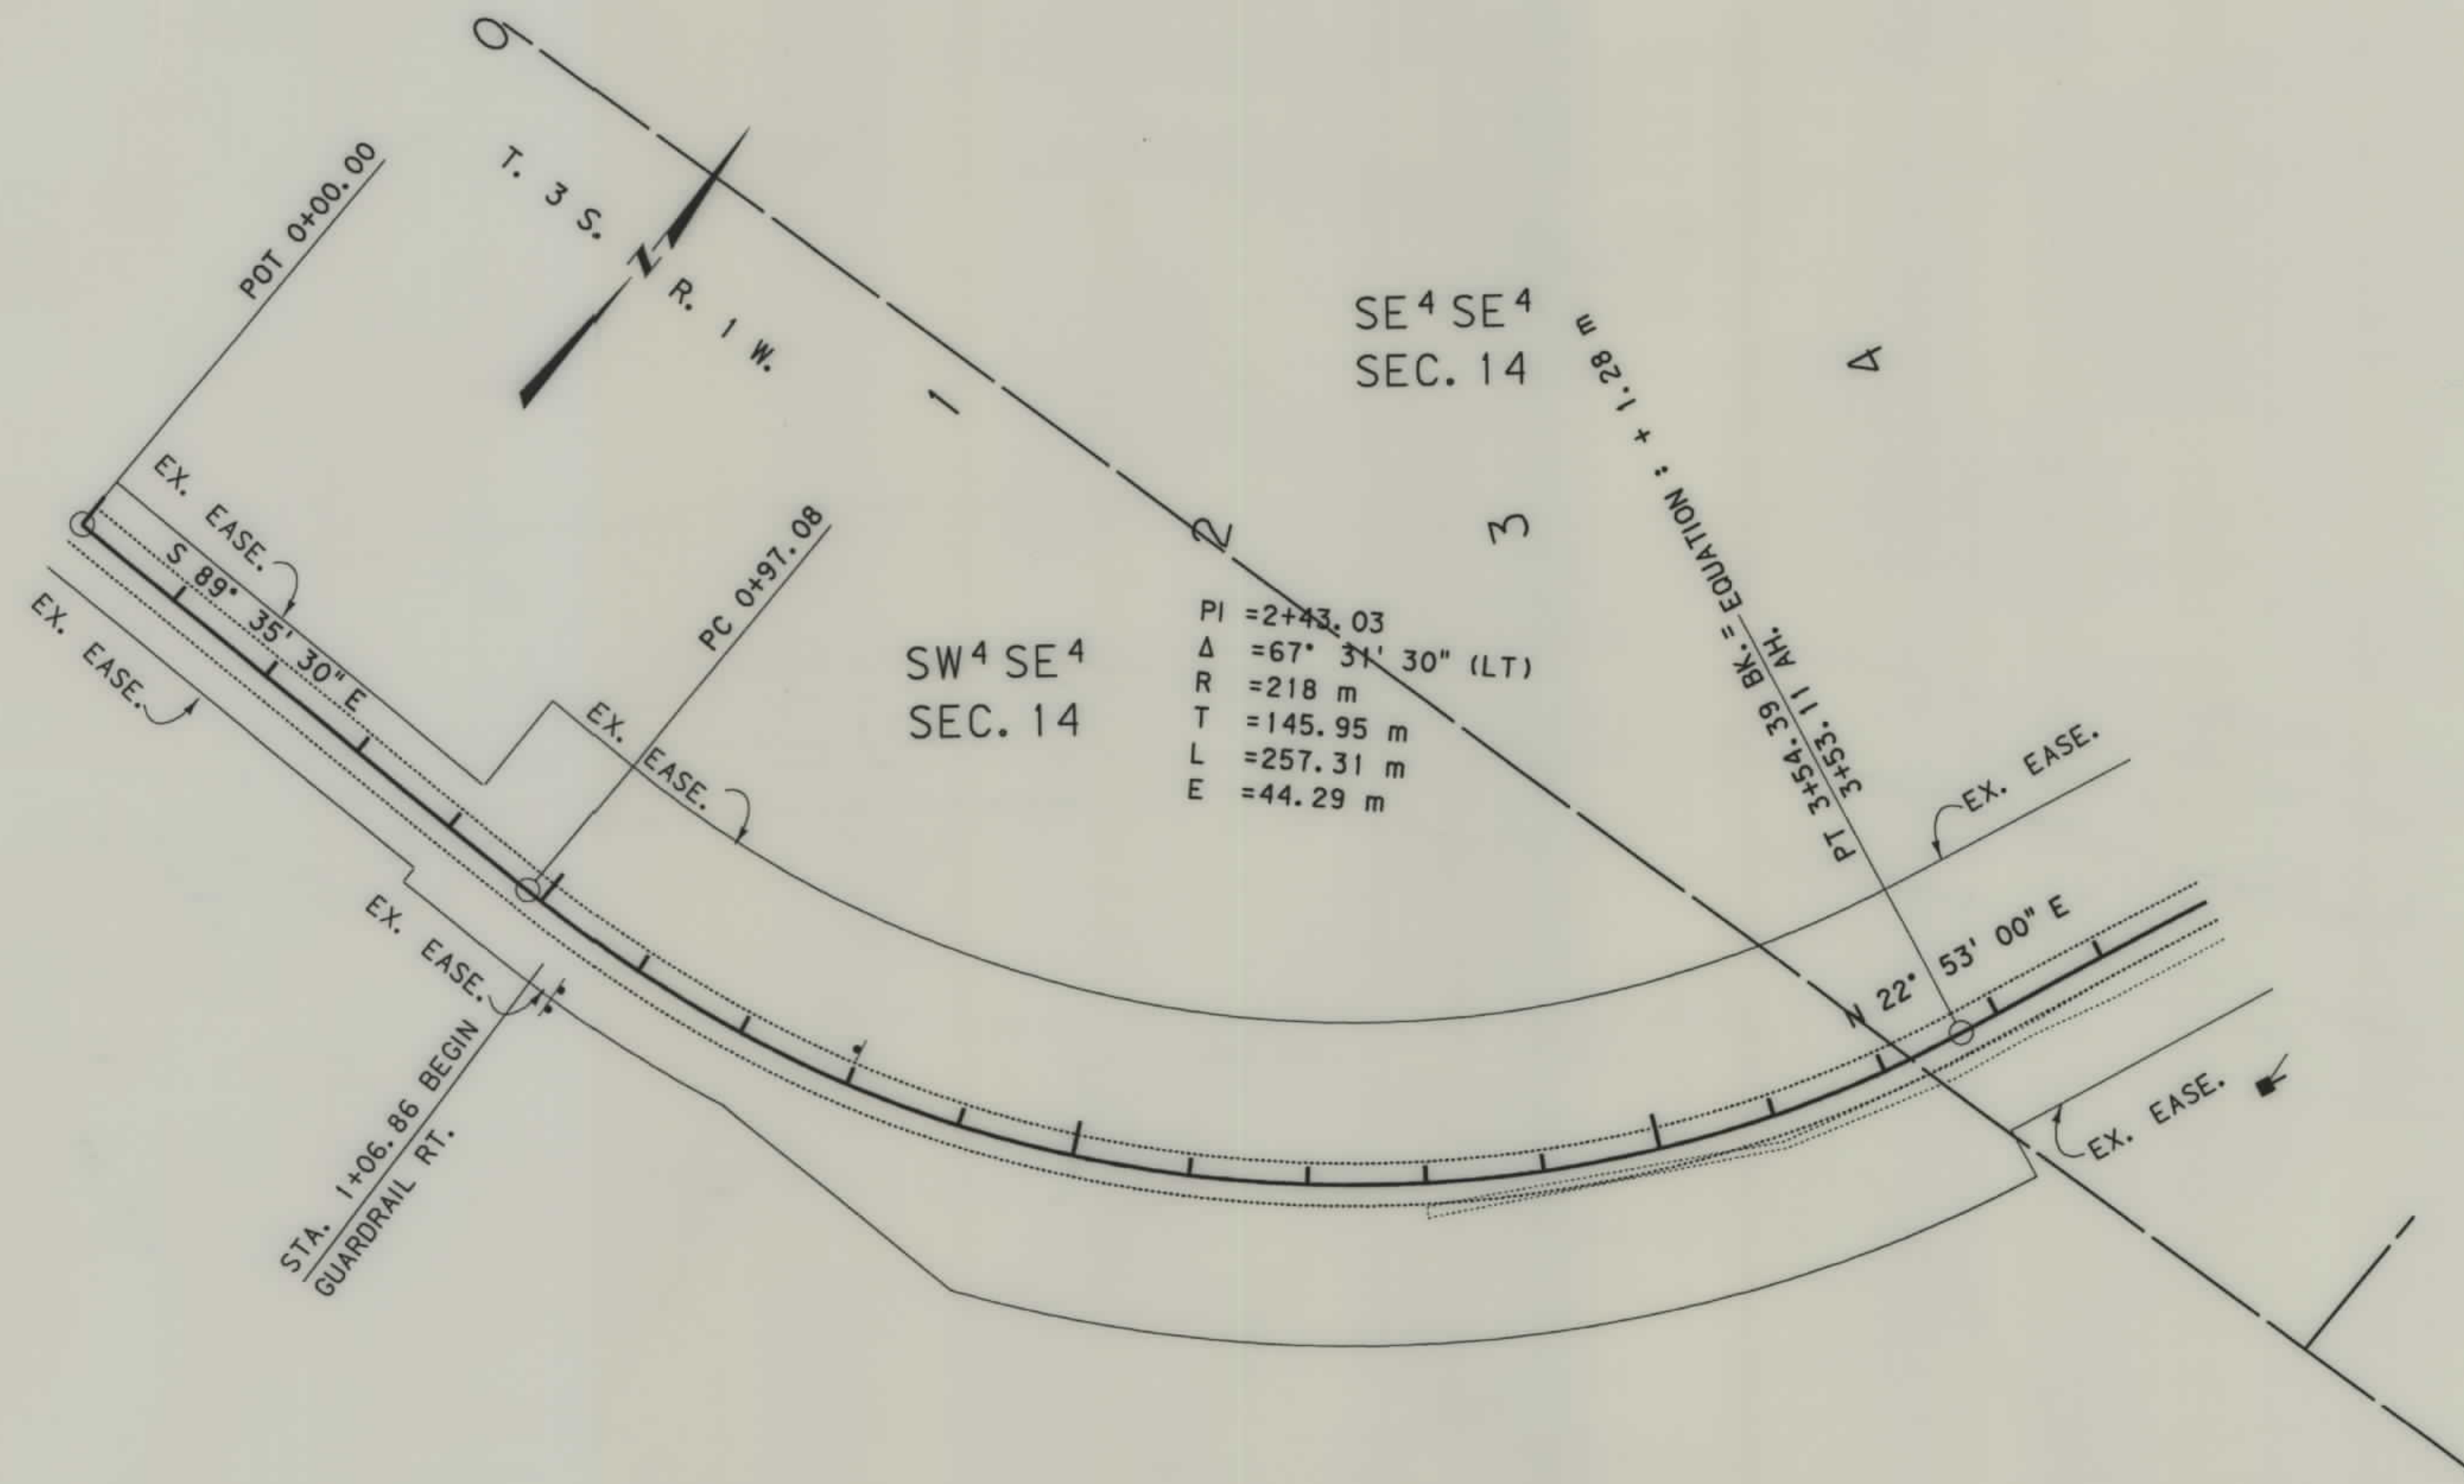

NOTES: 1. ALL MEASUREMENTS ARE METRIC EXCEPT AS NOTED

BACKSLOPE LIMITS INCLUDE ROUNDING	
CONSTRUCTION LIMITS:	
CUT SECTION	TOP OF CUT
TOE OF FILL	DITCH BOTTOM
FHWA/DOT APPROVAL 6-4-97	
MAP REVISED	


MONTANA
DEPARTMENT OF TRANSPORTATION

RIGHT OF WAY PLAN
MADISON COUNTY

SCALE 1:1000

SEE SHEET NO.2 FOR OWNERSHIP NAMES, ADDRESSES, AREAS, ETC.

STATE	RIGHT OF WAY ID.	SHEET NO.	TOTAL SHEETS
MONTANA	STPHS 0002(189)	4	37
PROJECT NUMBER 2959-189			
3 LOC- DIST 2 -SLP FLTN/G' RAIL			

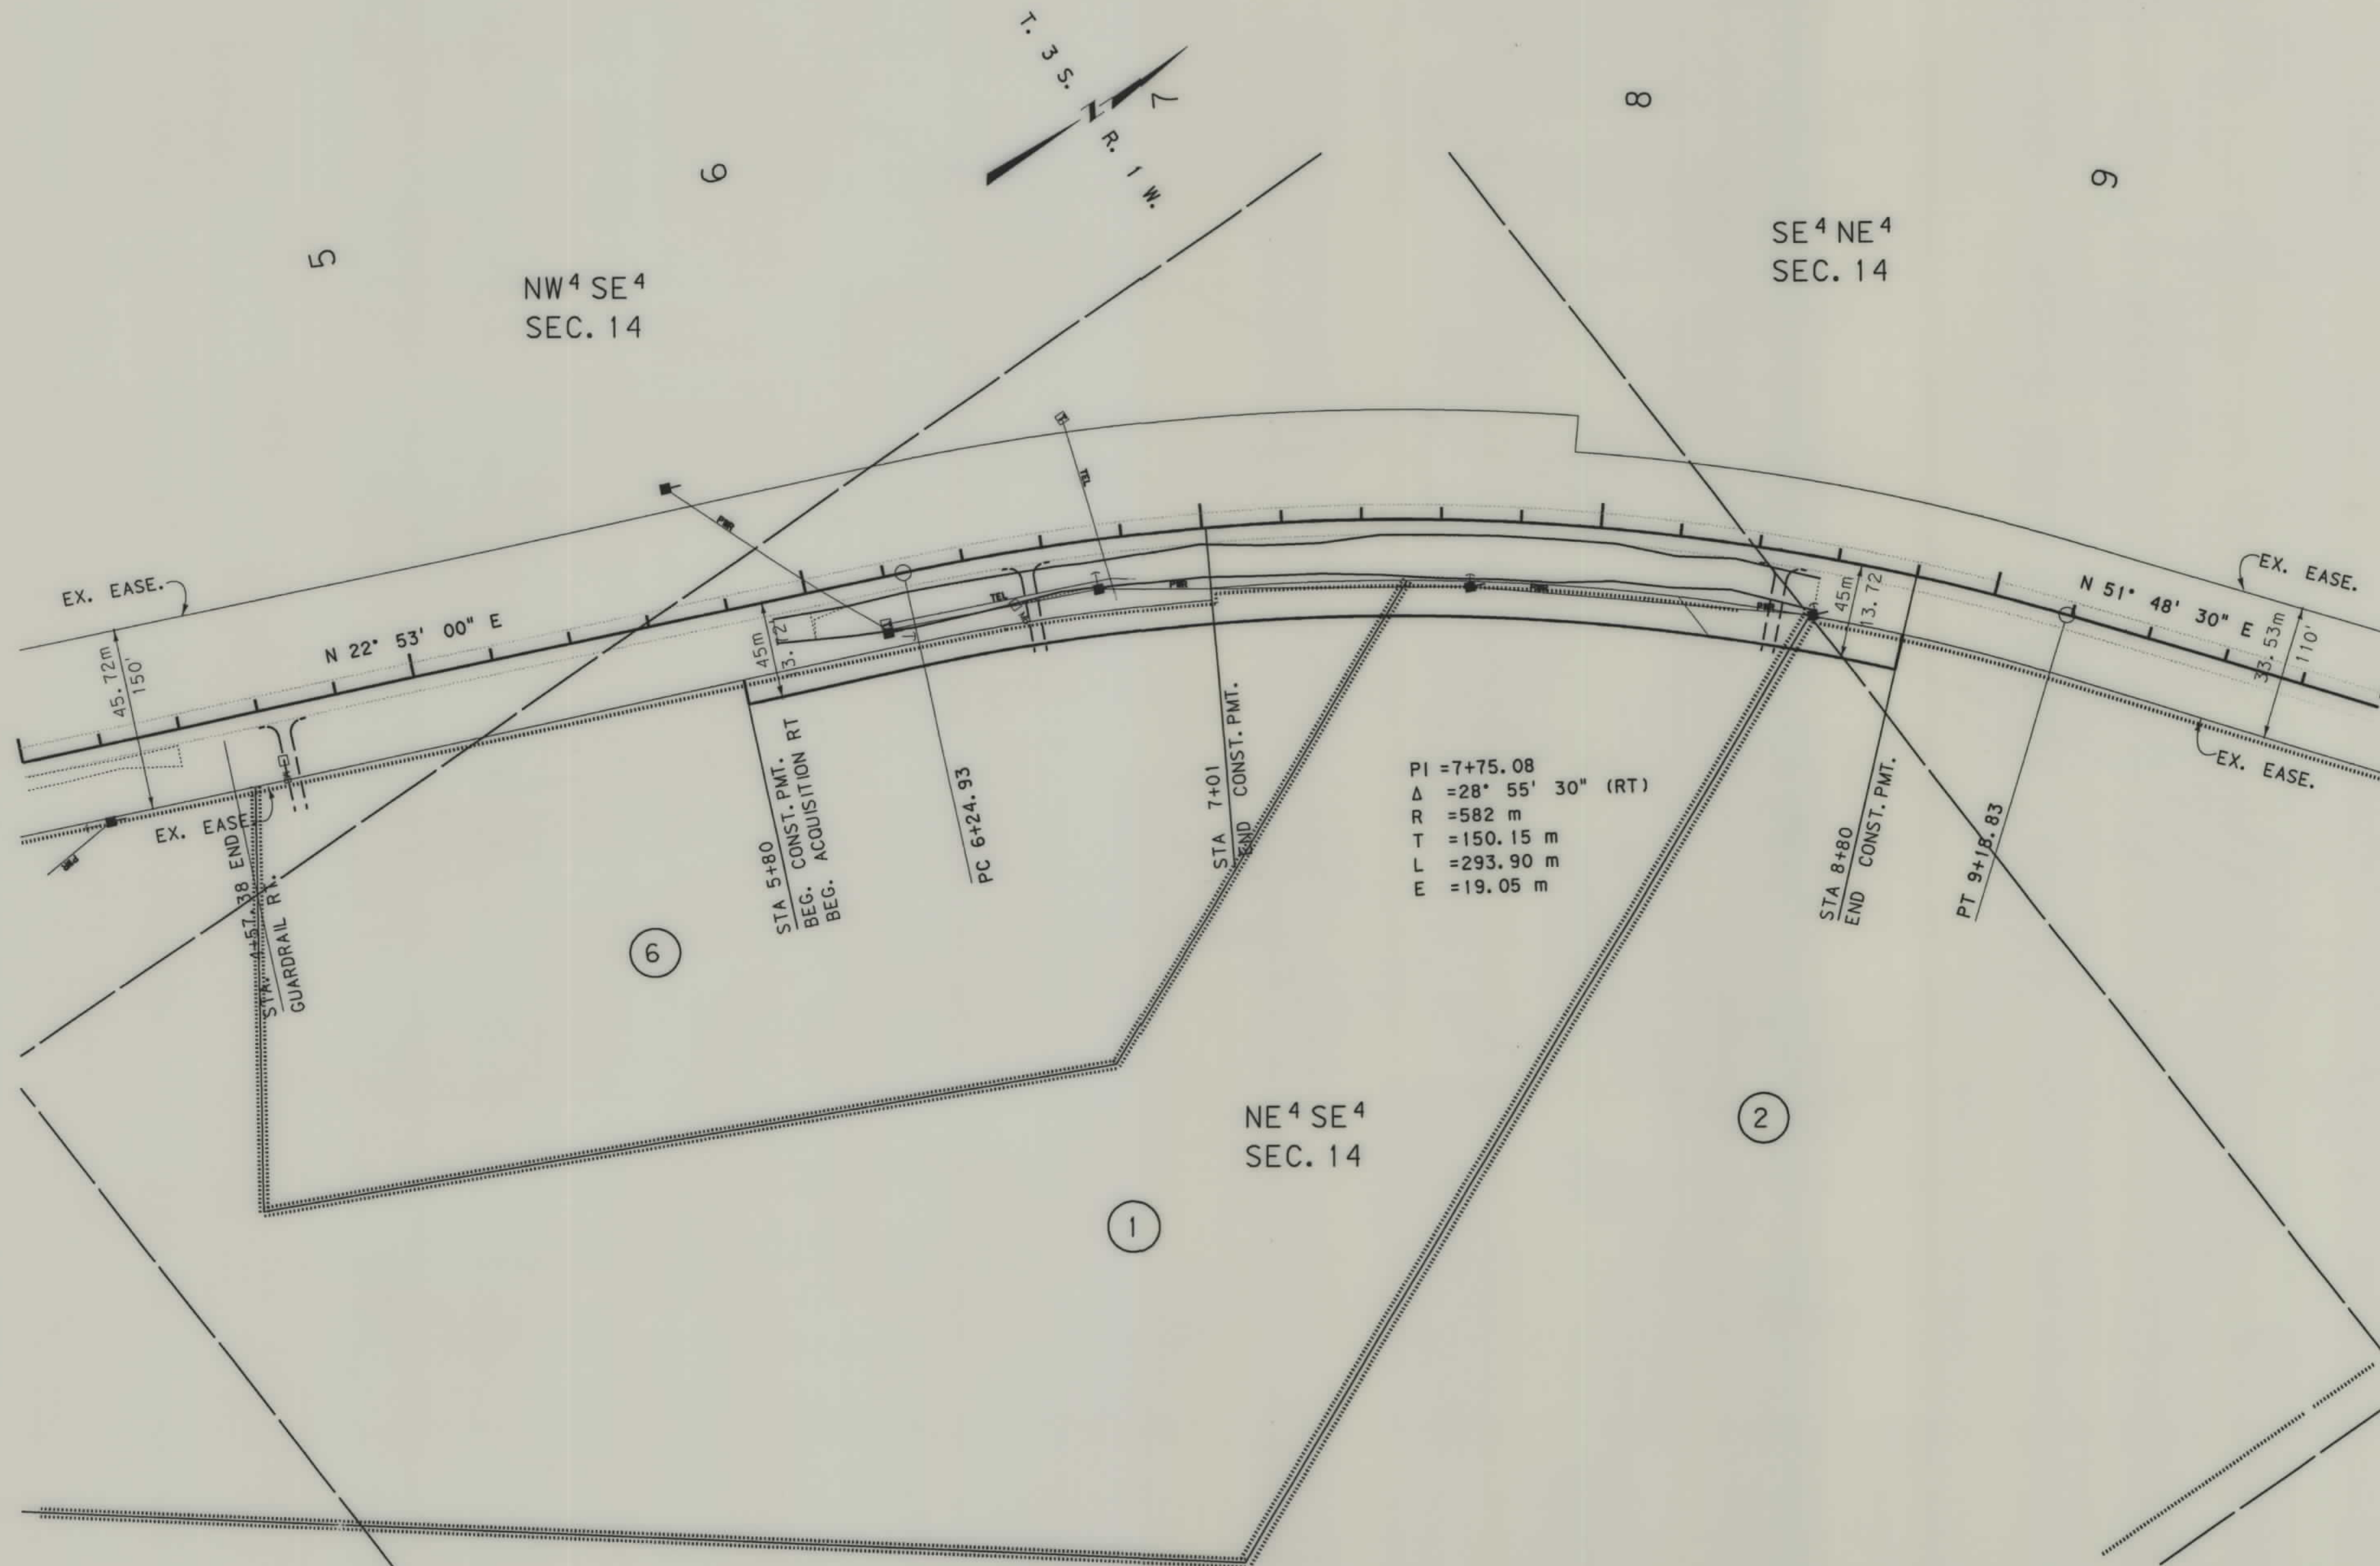


NOTES: 1. ALL MEASUREMENTS ARE METRIC EXCEPT AS NOTED

BACKSLOPE LIMITS INCLUDE ROUNDING	
CONSTRUCTION LIMITS:	TOP OF CUT CUT SECTION TOE OF FILL
FHWA/DOT APPROVAL 6-4-97	
MAP REVISED	

MONTANA DEPARTMENT OF TRANSPORTATION	
RIGHT OF WAY PLAN MADISON COUNTY	
SCALE 1:1000	
0 50M 100M	

SEE SHEET NO.2 FOR OWNERSHIP NAMES, ADDRESSES, AREAS, ETC.

STATE	RIGHT OF WAY ID.	SHEET TOTAL	
		NO.	SHEETS
MONTANA	STPHS 0002 (189)	5	37
PROJECT NUMBER 2959-189			
3 LOC- DIST 2- SLP FLTN/ G'RAIL			

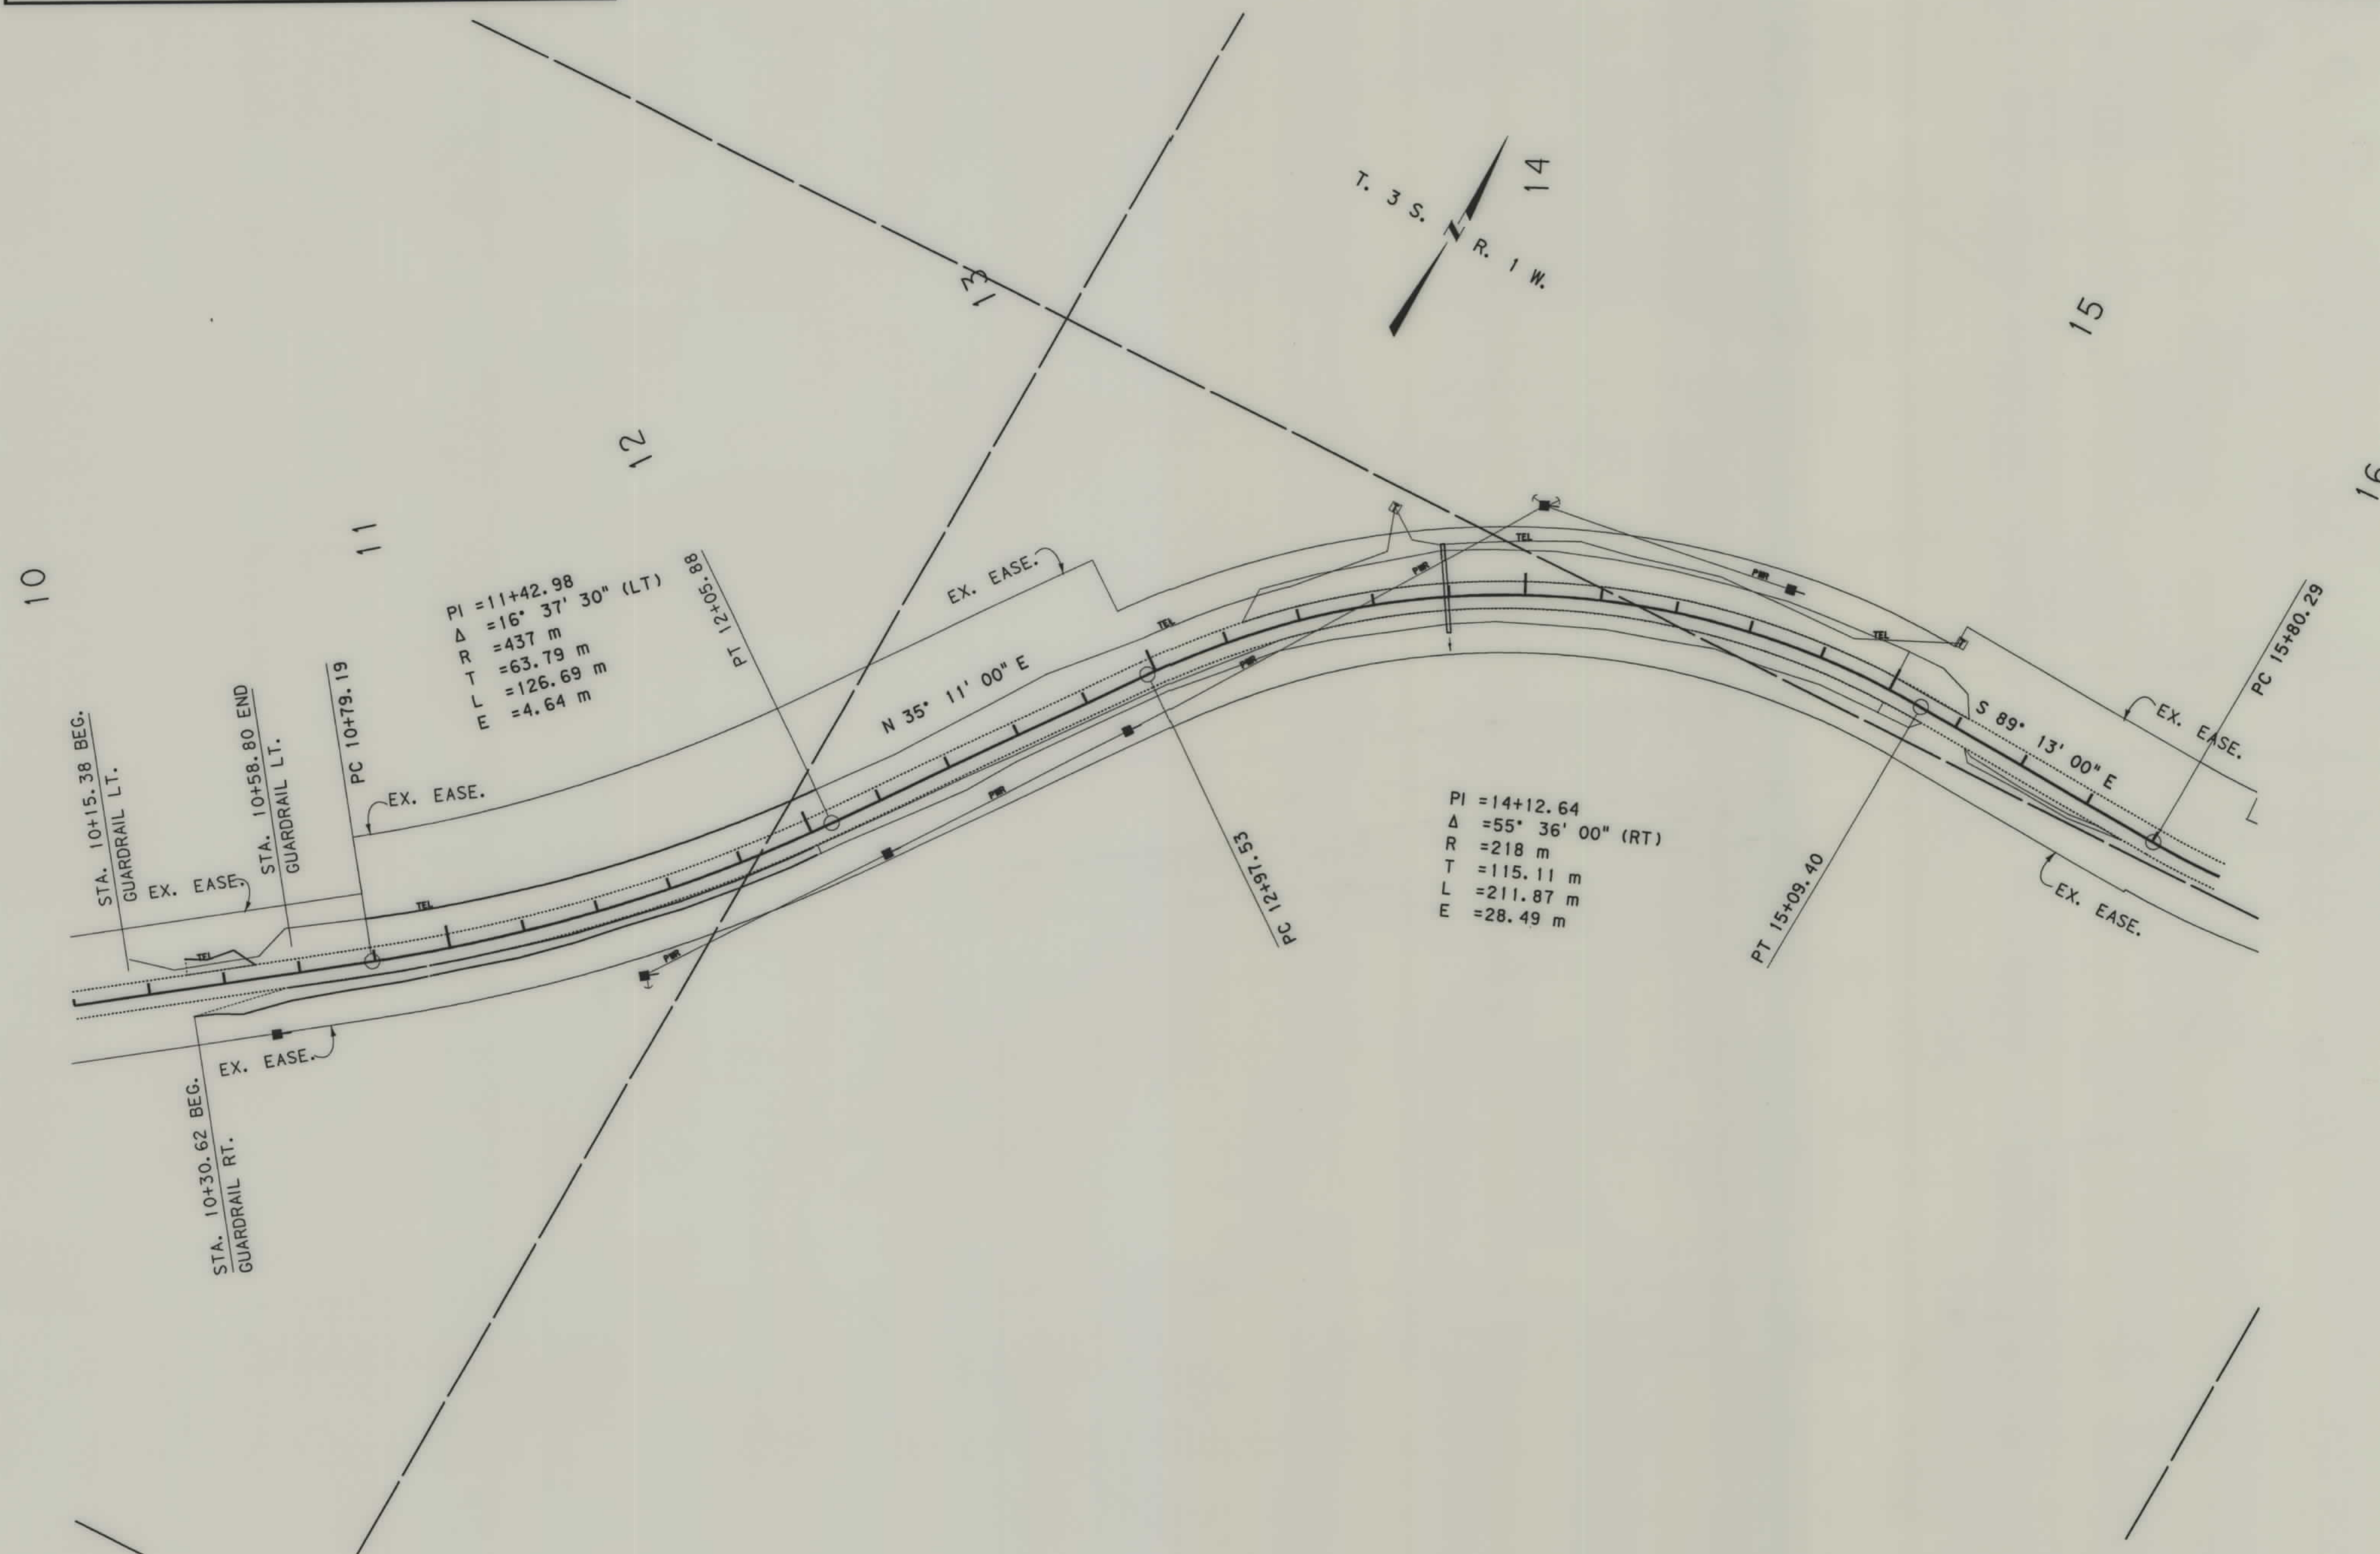


NOTES: 1. ALL MEASUREMENTS ARE METRIC EXCEPT AS NOTED

BACKSLOPE LIMITS INCLUDE ROUNDING	
CONSTRUCTION LIMITS:	
CUT SECTION	TOE OF CUT
TOE OF FILL	BITCH BOTTOM
FHWA/DOT APPROVAL 6-4-97	
MAP REVISED	

MONTANA DEPARTMENT OF TRANSPORTATION	
RIGHT OF WAY PLAN	
MADISON COUNTY	
SCALE 1:1000	
0 50M 100M	


STATE	RIGHT OF WAY ID.	SHEET NO.	TOTAL SHEETS
MONTANA	STPHS 0002 (189)	6	37
PROJECT NUMBER 2959-189			
3 LOC- DIST 2 - SLP FLTN/ G' RAIL			

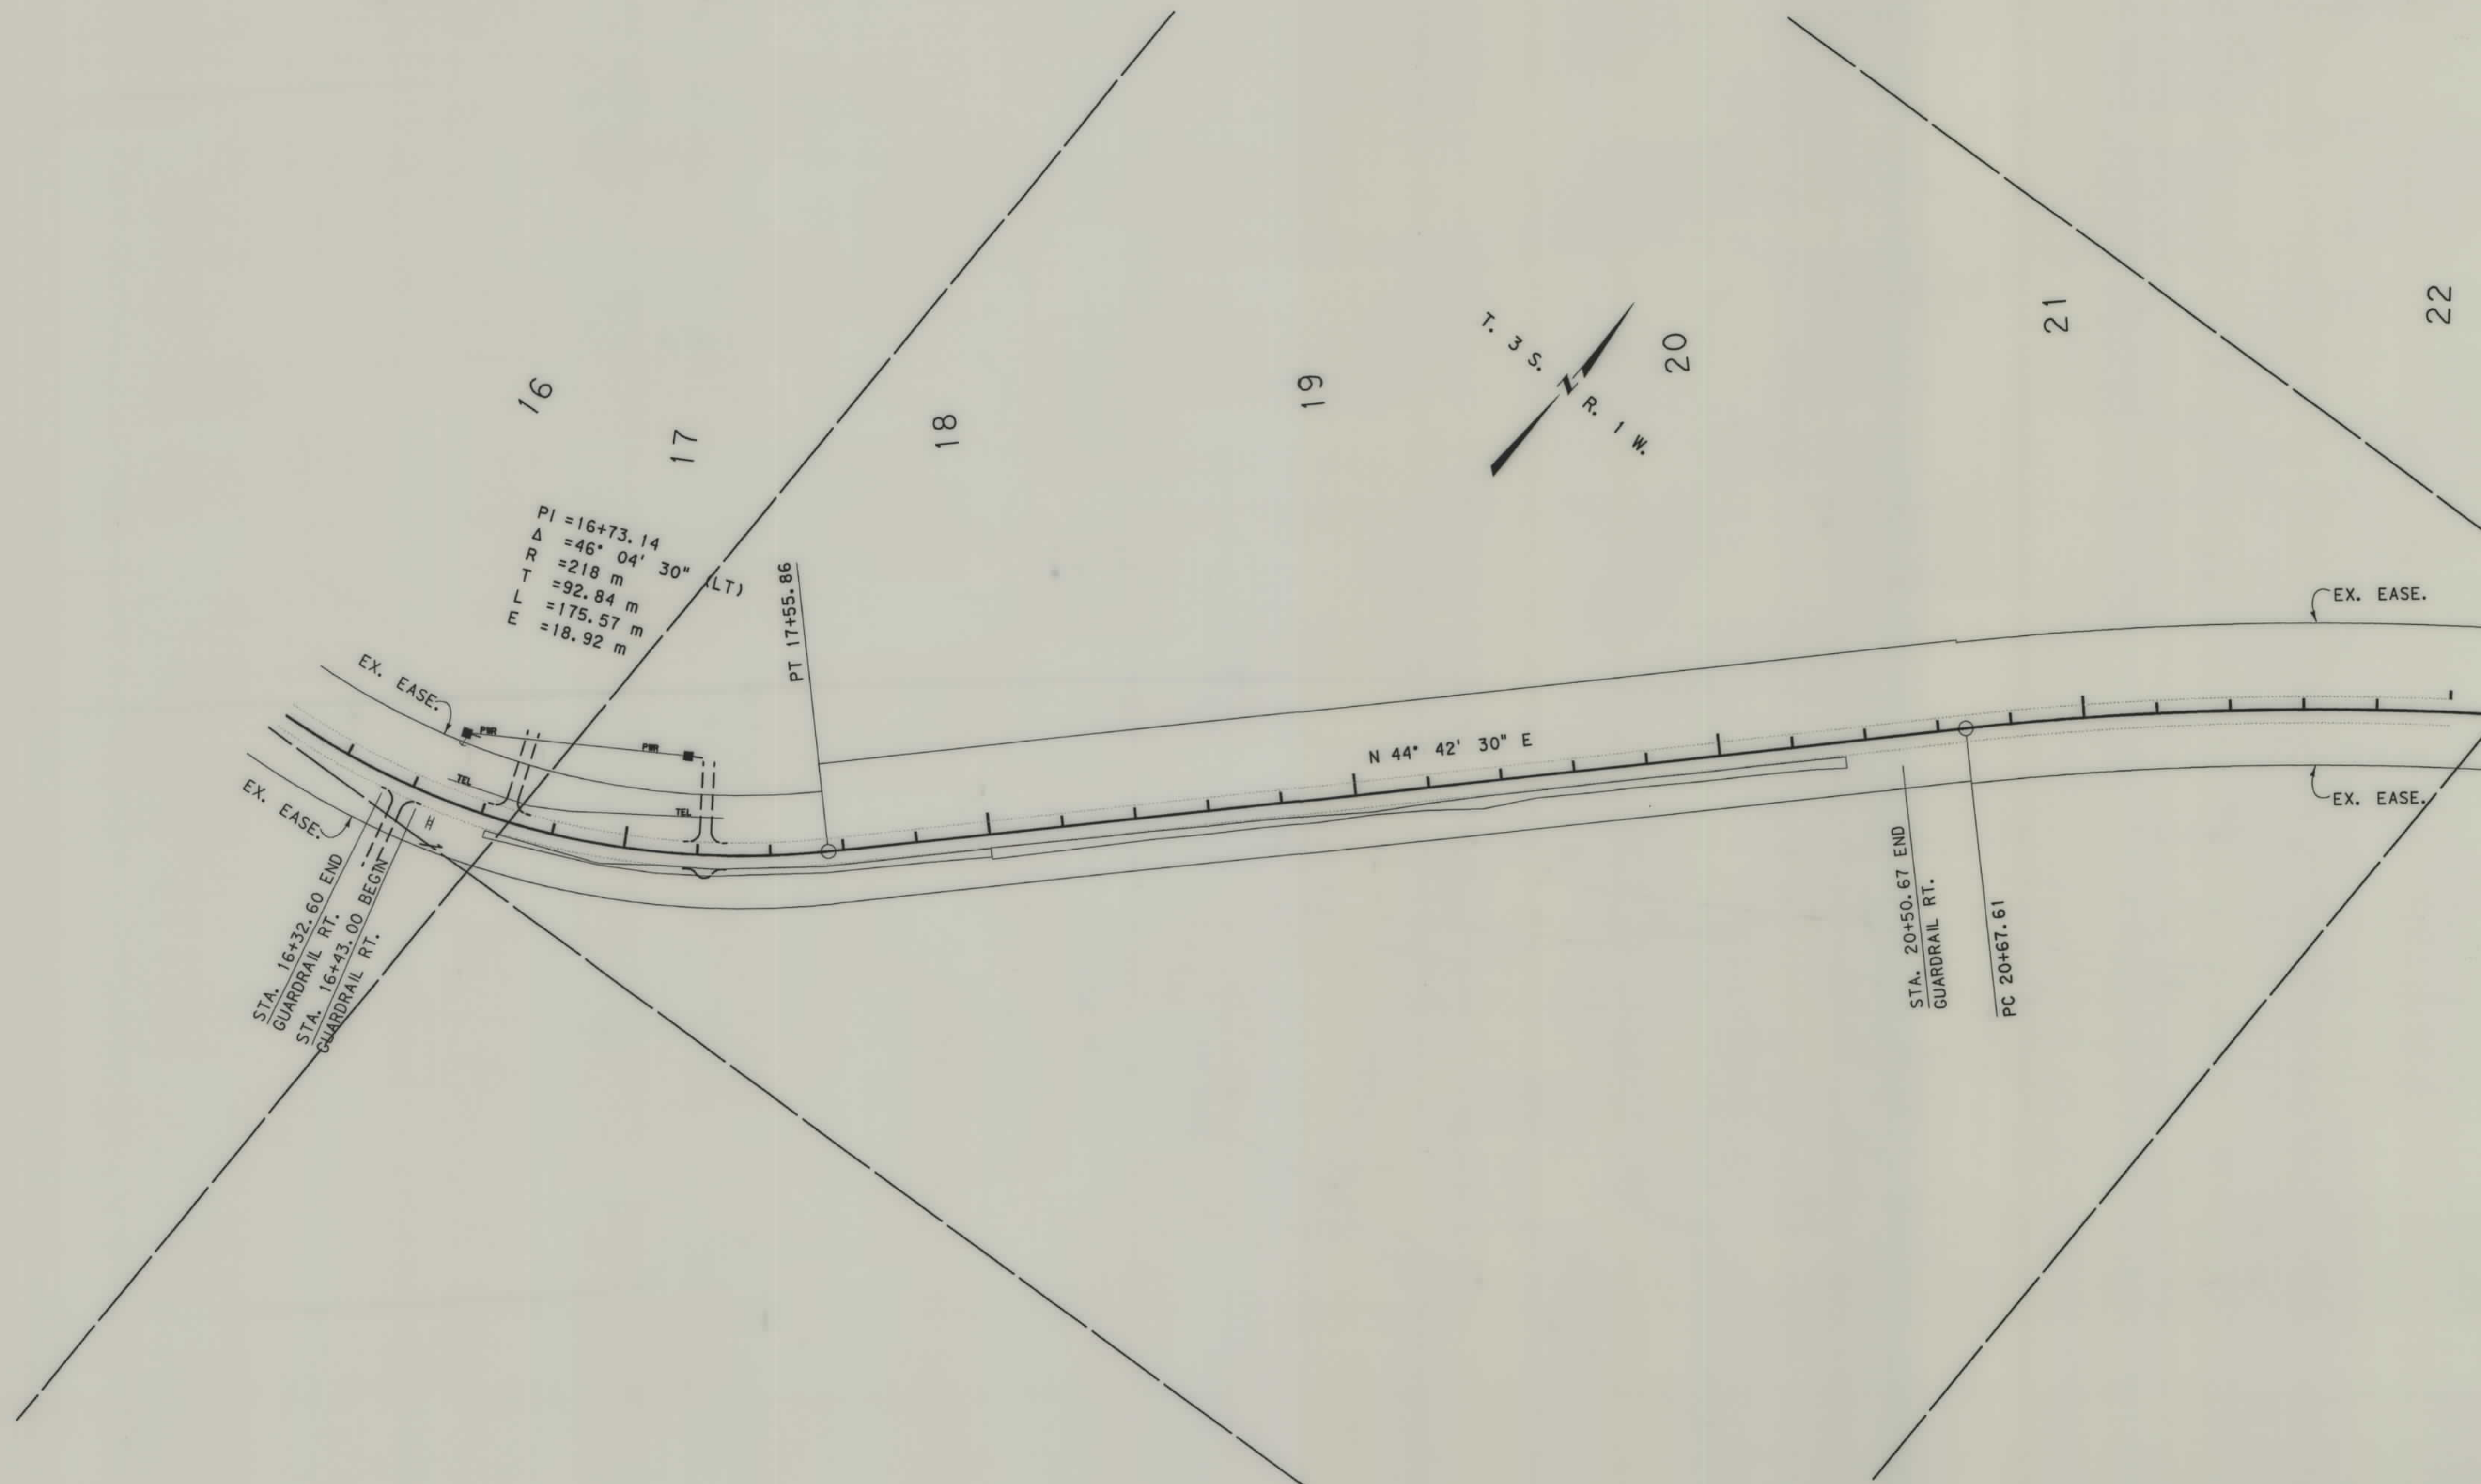


NOTES: 1. ALL MEASUREMENTS ARE METRIC EXCEPT AS NOTED

BACKSLOPE LIMITS INCLUDE ROUNDING	TOP OF CUT
CONSTRUCTION LIMITS:	DITCH BOTTOM
CUT SECTION	
TOE OF FILL	
FHWA/DOT APPROVAL	6-4-97
MAP REVISED	

MONTANA DEPARTMENT OF TRANSPORTATION
RIGHT OF WAY PLAN MADISON COUNTY
SCALE 1:1000
0 50M 100M

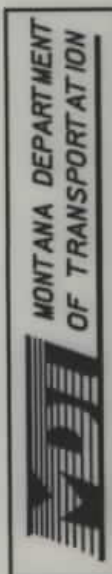

RDROW

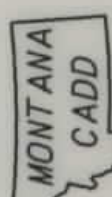

3
2
1

SEE SHEET NO.2 FOR OWNERSHIP NAMES, ADDRESSES, AREAS, ETC.

STATE	RIGHT OF WAY ID.	SHEET NO.	TOTAL SHEETS
MONTANA	STPHS 0002 (189)	7	37
PROJECT NUMBER 2959-189			
3 LOC- DIST 2 - SLP FLTN/ G' RAIL			

NE⁴NW⁴
SEC. 13

SE⁴SW⁴
SEC. 12

PI = 22+09.77
Δ = 18° 29' 30" (RT)
R = 873 m
T = 142.15 m
L = 281.83 m
E = 11.49 m

NW⁴NE⁴
SEC. 13

SW⁴SE⁴
SEC. 12

SE⁴SE⁴
SEC. 12


NOTES: 1. ALL MEASUREMENTS ARE METRIC EXCEPT AS NOTED

BACKSLOPE LIMITS INCLUDE ROUNDING	TOP OF CUT
CONSTRUCTION LIMITS:	CUT SECTION
	TOE OF FILL
	DITCH BOTTOM
FHWA/DOT APPROVAL	6-4-97
MAP REVISED	

MONTANA
DEPARTMENT OF TRANSPORTATION

RIGHT OF WAY PLAN
MADISON COUNTY
SCALE 1:1000

0 50M 100M

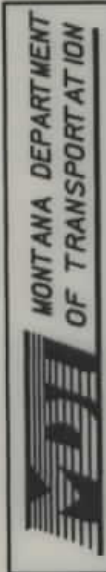


RDROW



3
2
1

SEE SHEET NO.2 FOR OWNERSHIP NAMES, ADDRESSES, AREAS, ETC.

STATE	RIGHT OF WAY ID.	SHEET NO.	TOTAL SHEETS
MONTANA	STPHS 0002 (189)	8	37
PROJECT NUMBER 2959-189			
3 LOC - DIST 2 - SLP FLTN/G' RAIL			

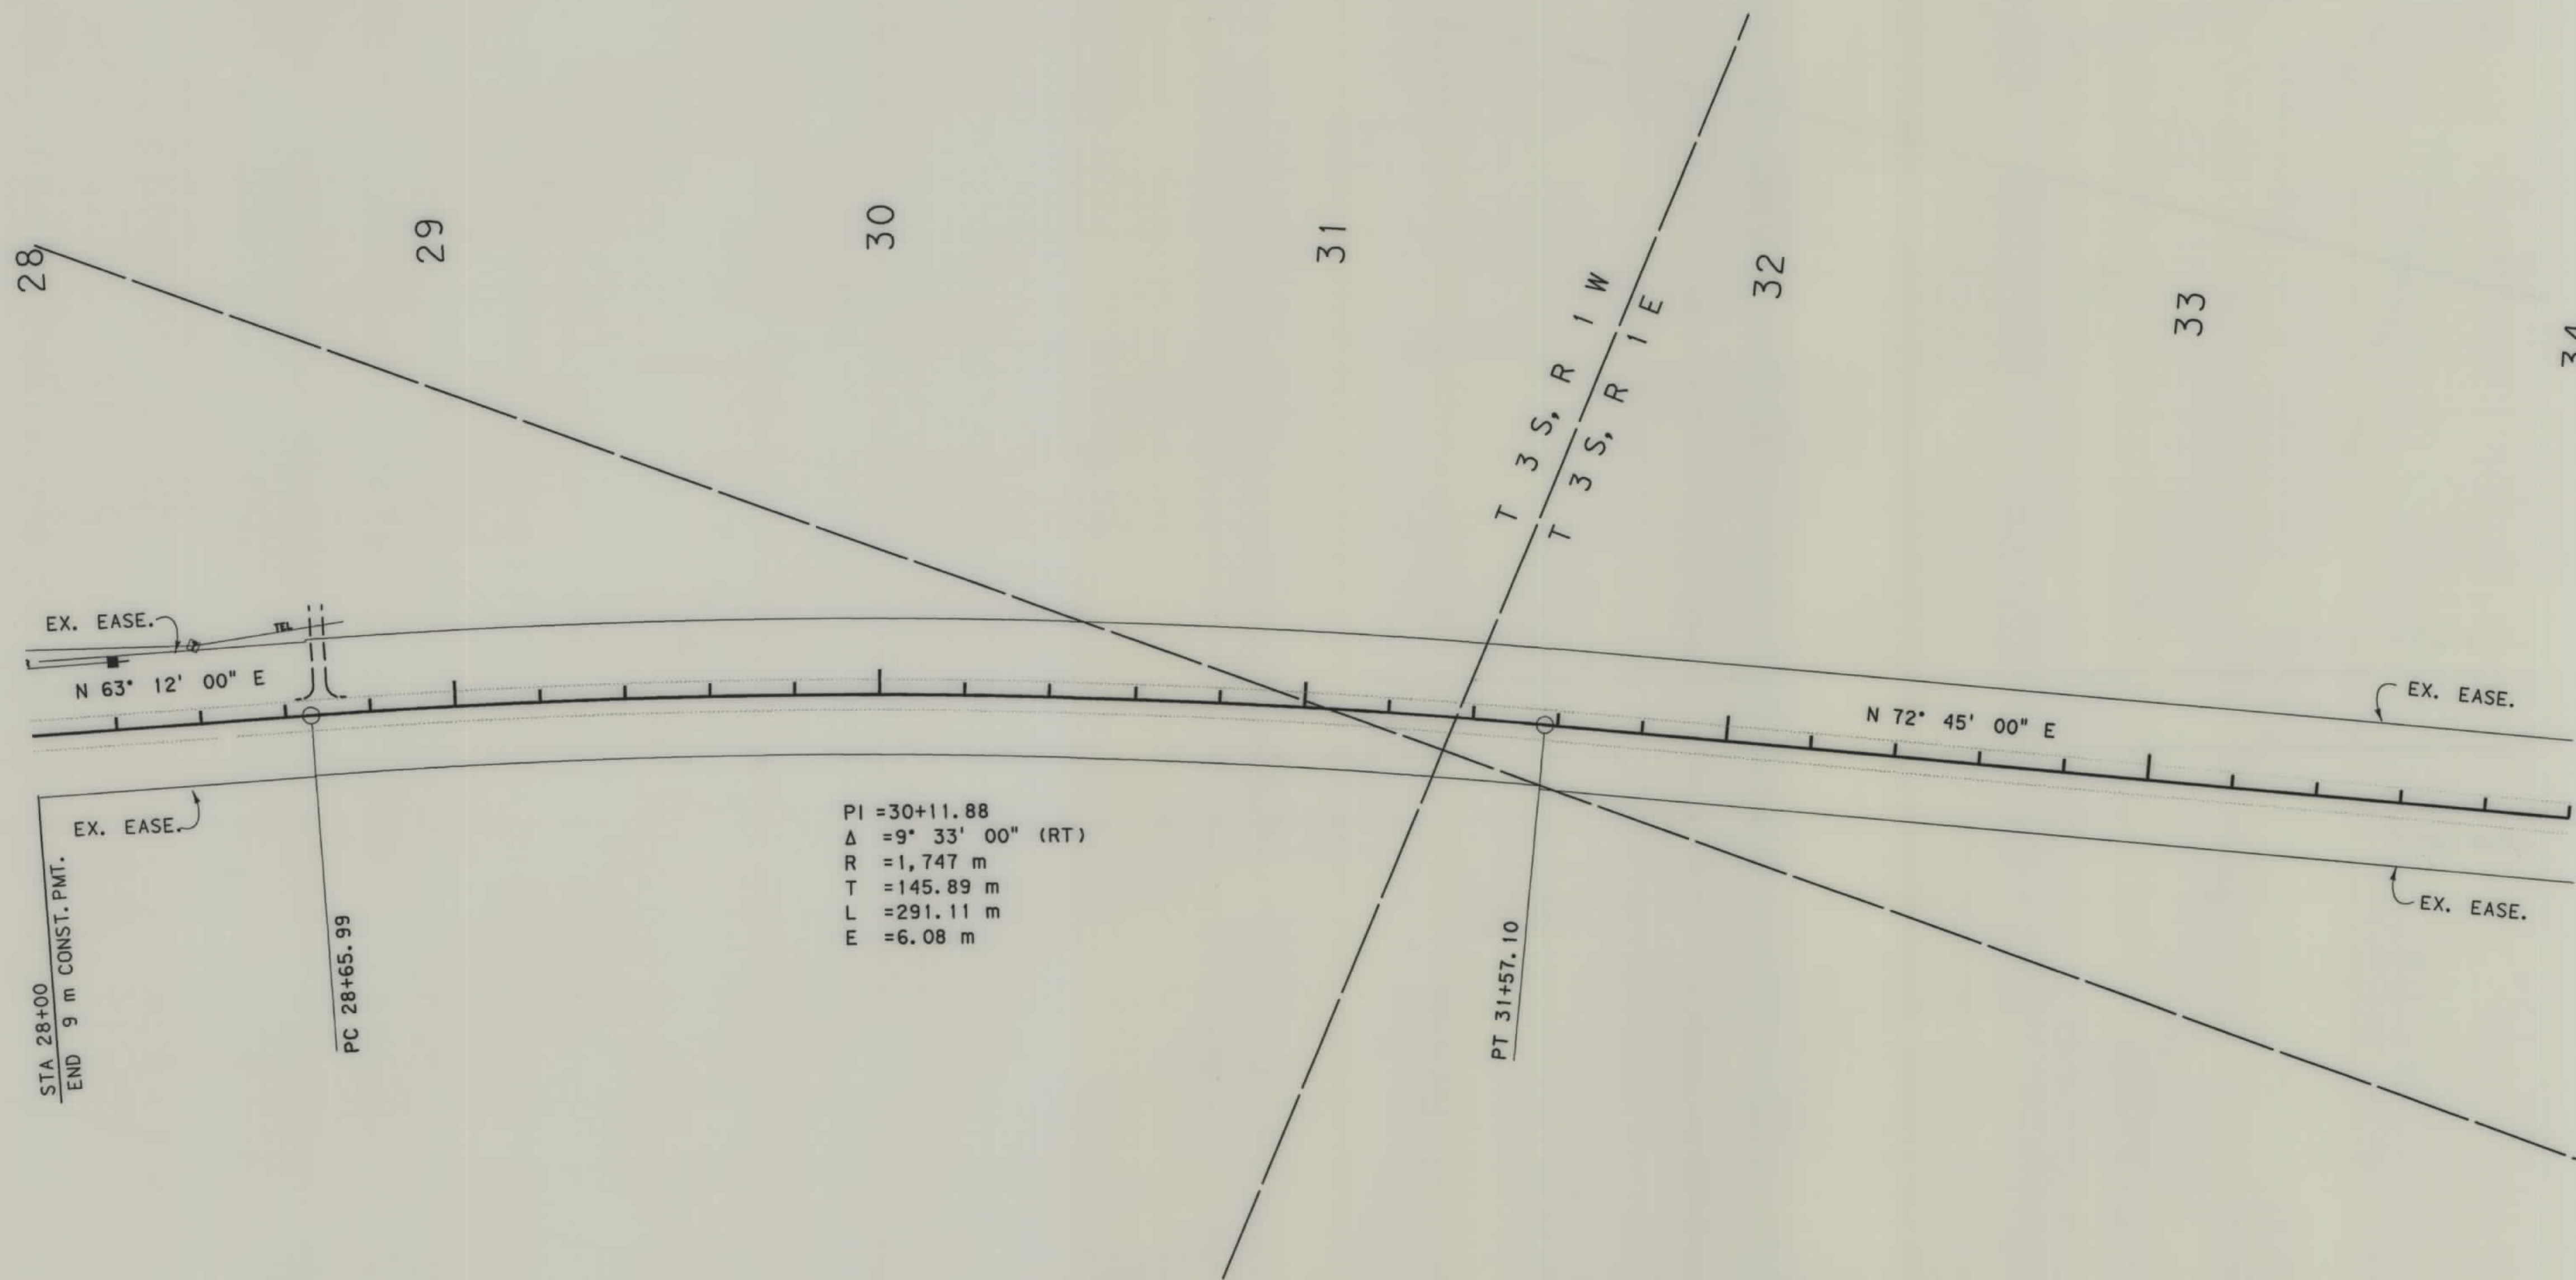

NOTES: 1. ALL MEASUREMENTS ARE METRIC EXCEPT AS NOTED

BACKSLOPE LIMITS INCLUDE ROUNDING	TOP OF CUT
CONSTRUCTION LIMITS:	CUT SECTION
	TOE OF FILL
	DITCH BOTTOM
FHWA/DOT APPROVAL	6-4-97
MAP REVISED	


MONTANA
DEPARTMENT OF TRANSPORTATION

RIGHT OF WAY PLAN
MADISON COUNTY
SCALE 1:1000






RDROW

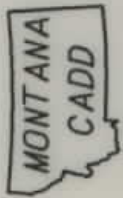

3
2
1

SEE SHEET NO.2 FOR OWNERSHIP NAMES, ADDRESSES, AREAS, ETC.

STATE	RIGHT OF WAY ID.	SHEET NO.	TOTAL SHEETS
MONTANA	STPHS 0002 (189)	9	37
PROJECT NUMBER 2959-189			
3 LOC- DIST 2- SLP FLTN/ G' RAIL			

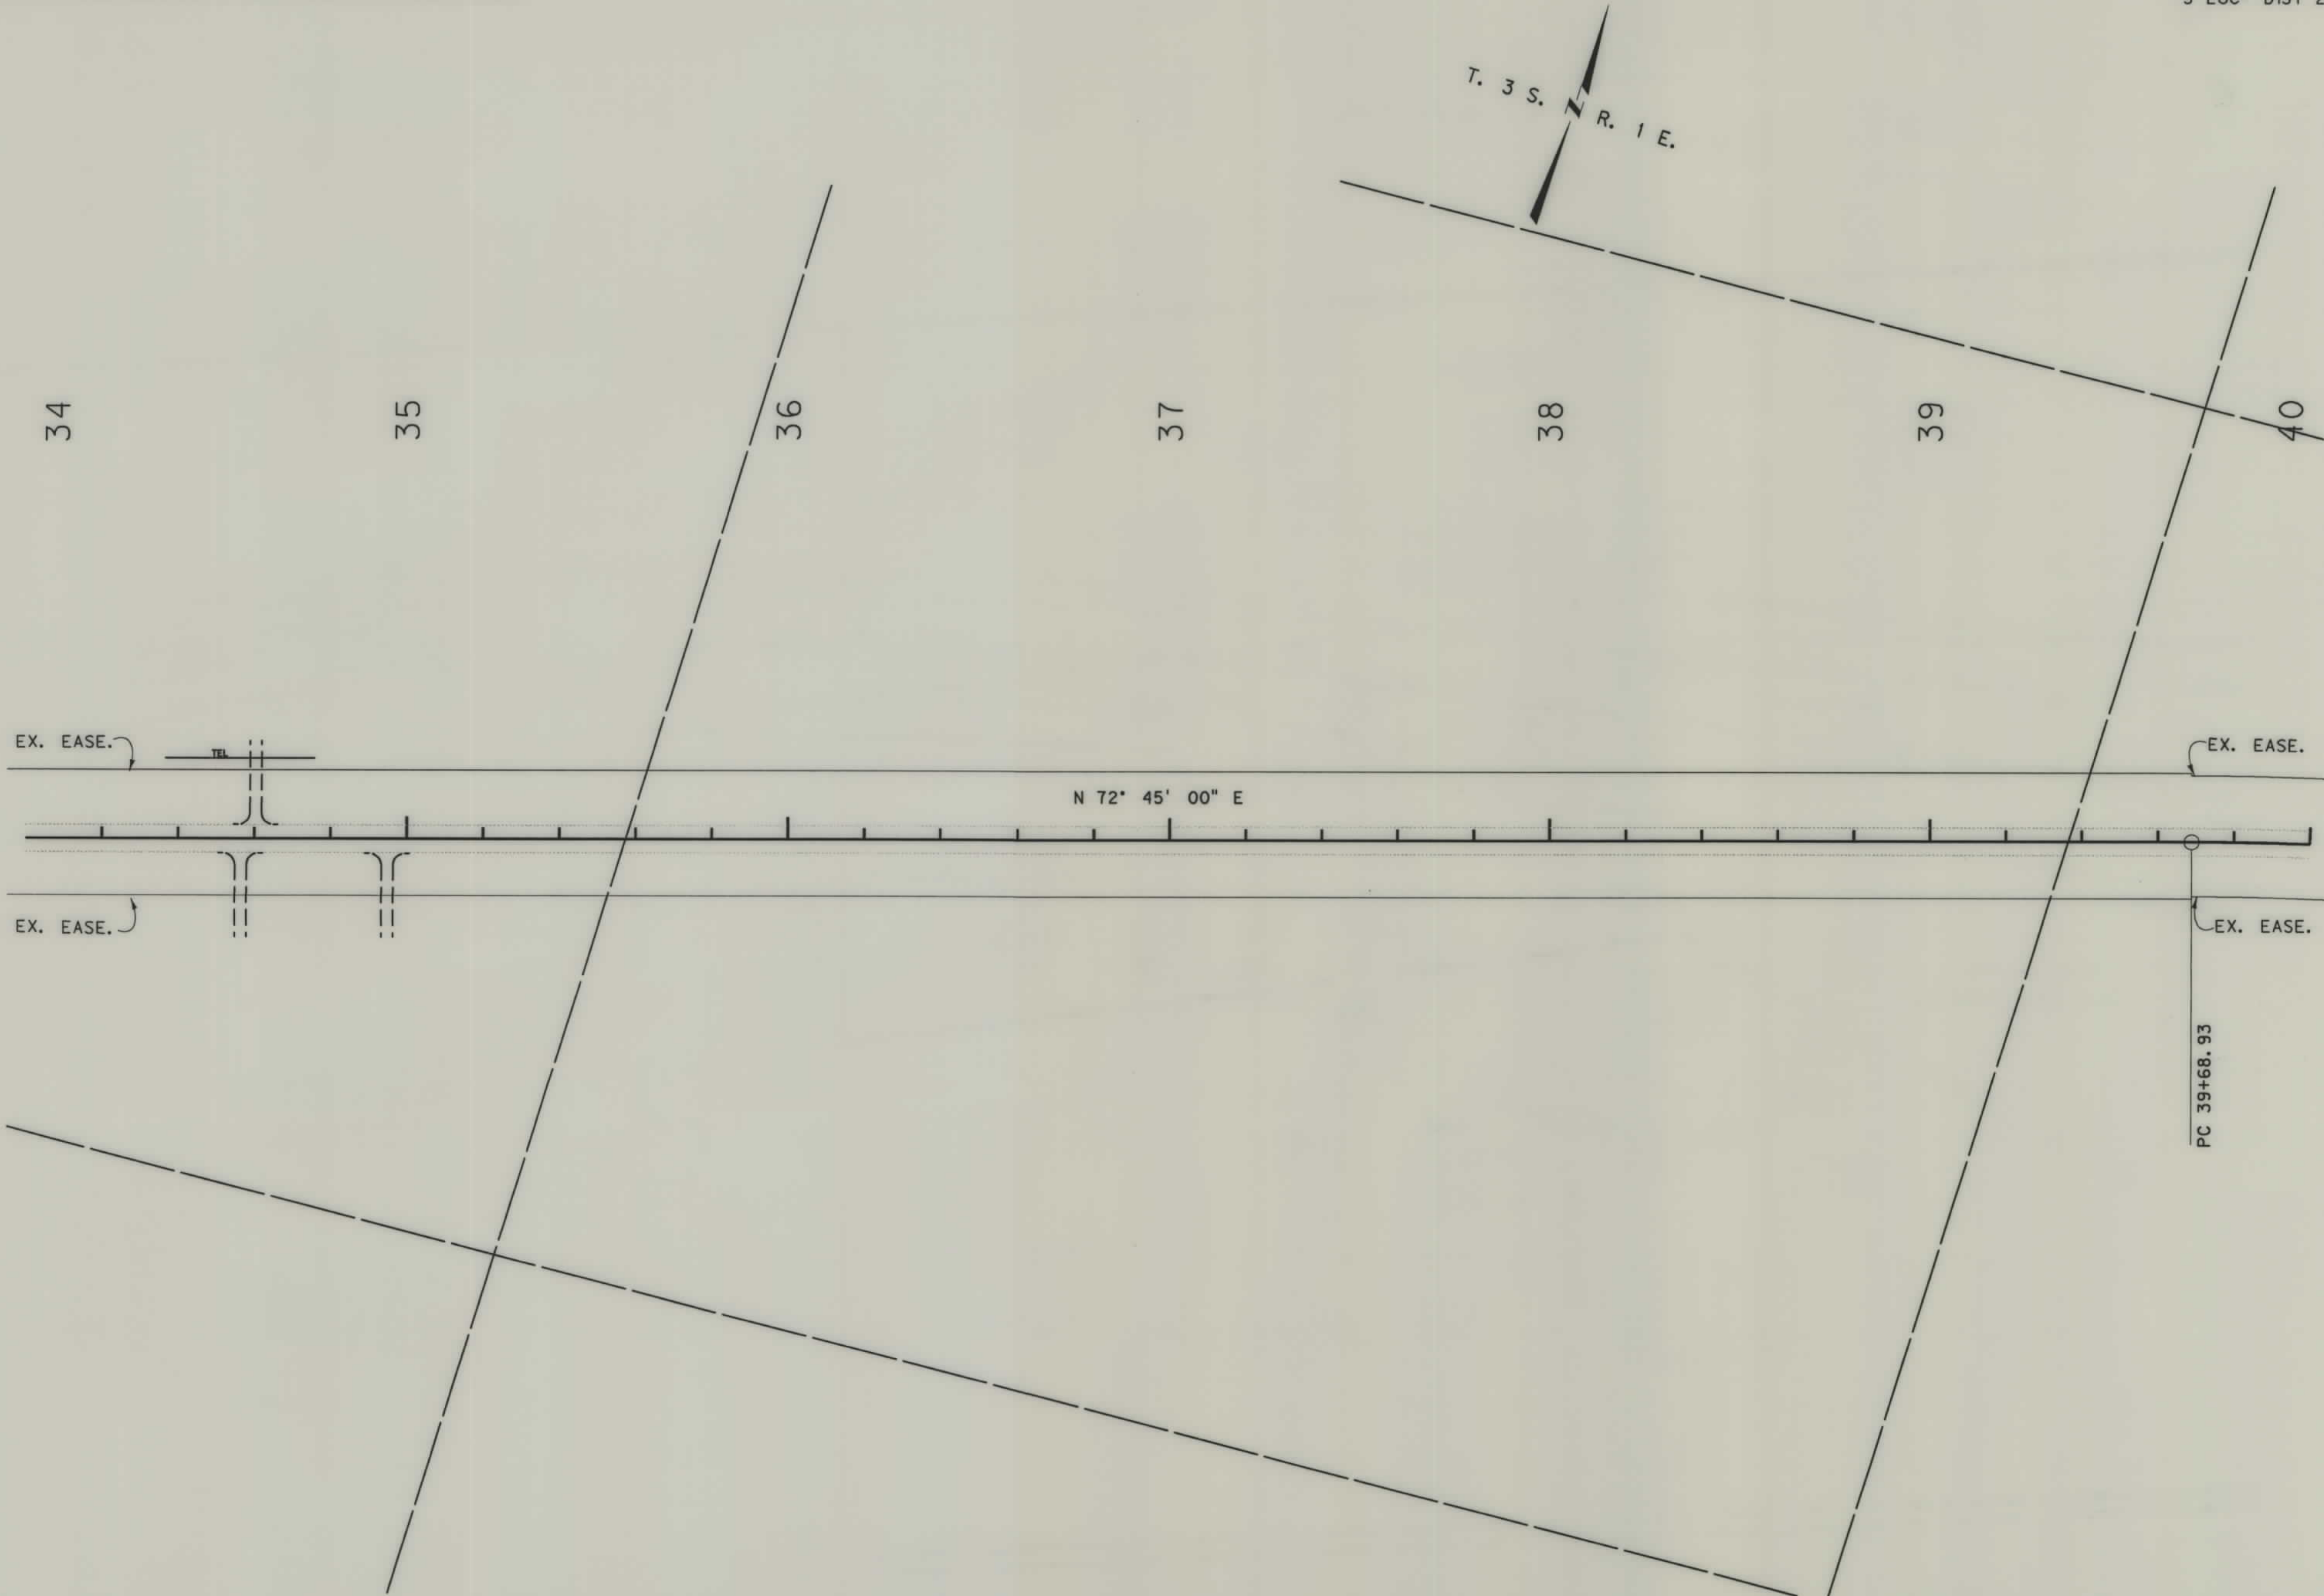


NOTES: 1. ALL MEASUREMENTS ARE METRIC EXCEPT AS NOTED

BACKSLOPE LIMITS INCLUDE ROUNDING	TOP OF CUT
CONSTRUCTION LIMITS:	DITCH BOTTOM
CUT SECTION	
TOE OF FILL	
FHWA/DOT APPROVAL 6-4-97	
MAP REVISED	

MONTANA DEPARTMENT OF TRANSPORTATION
RIGHT OF WAY PLAN MADISON COUNTY
SCALE 1:1000
0 50M 100M

SEE SHEET NO.2 FOR OWNERSHIP NAMES, ADDRESSES, AREAS, ETC.


STATE	RIGHT OF WAY ID.	SHEET NO.	TOTAL SHEETS
MONTANA	STPHS 0002189	10	37
PROJECT NUMBER 2959-189			
3 LOC- DIST 2-SLP FLTN/ G' RAIL			

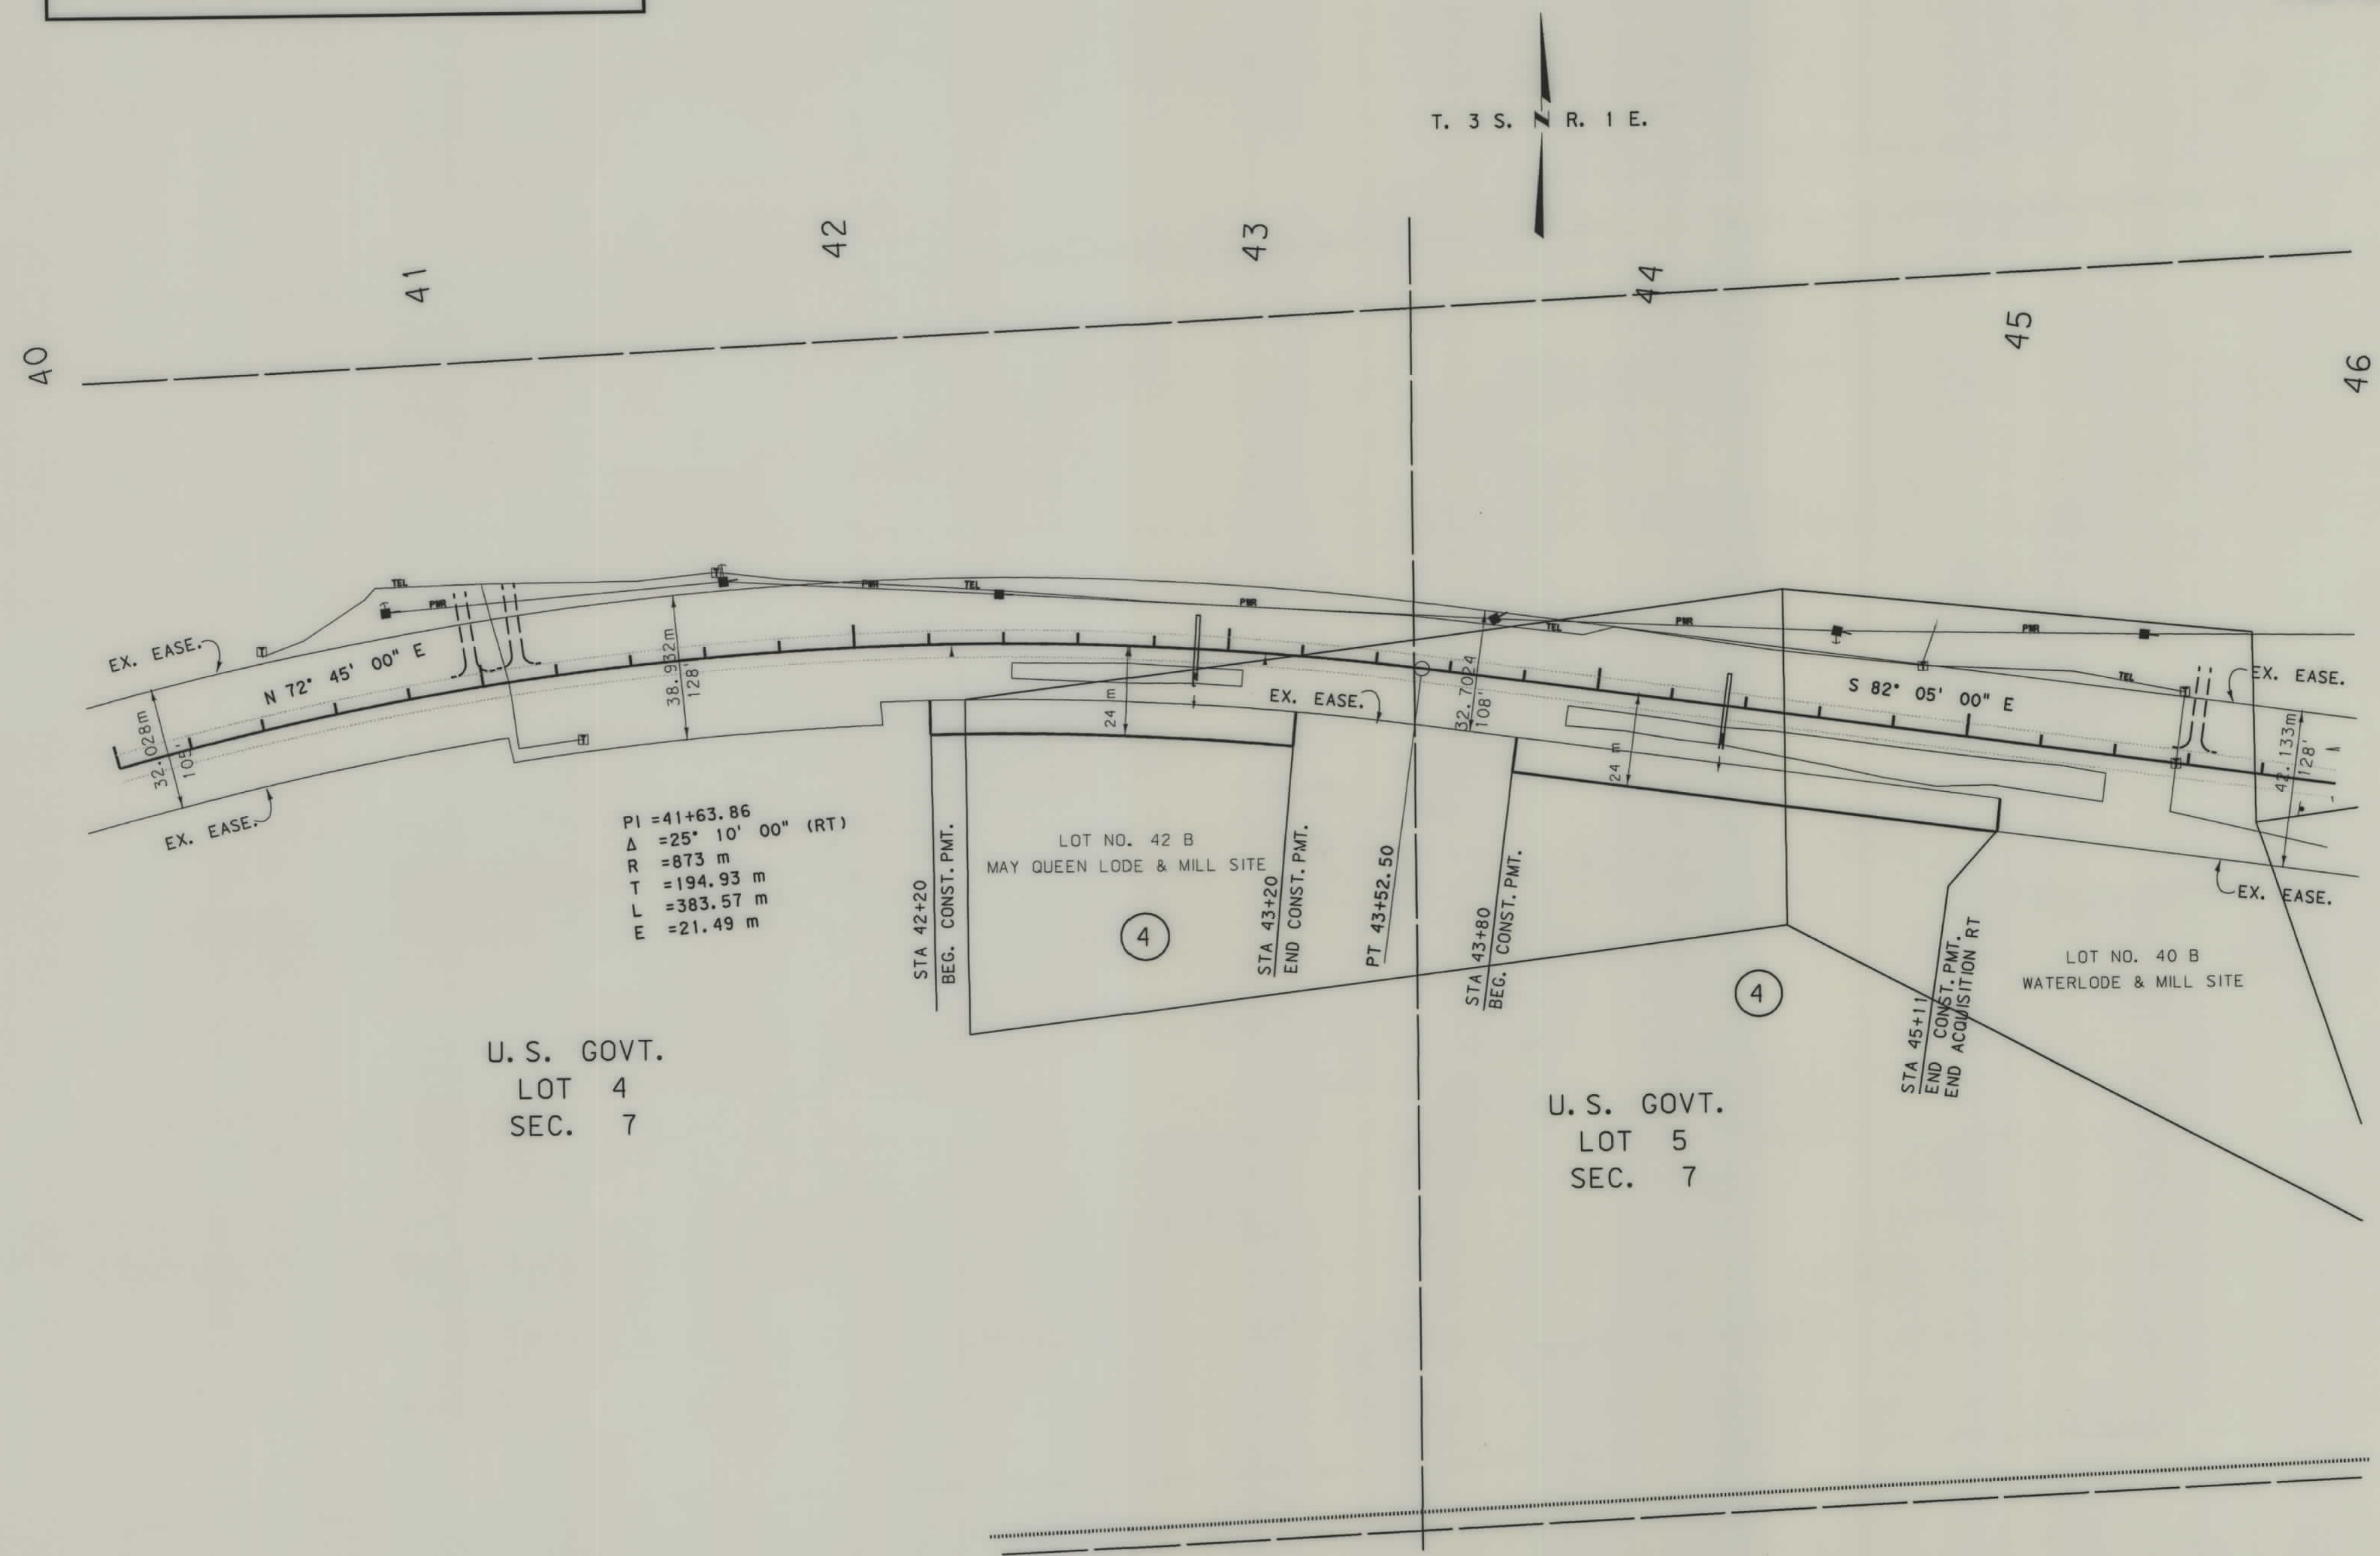

NOTES: 1. ALL MEASUREMENTS ARE METRIC EXCEPT AS NOTED

BACKSLOPE LIMITS INCLUDE ROUNDING CONSTRUCTION LIMITS: CUT SECTION TOE OF FILL FHWA/DOT APPROVAL _____ MAP REVISED 6-4-97	MONTANA DEPARTMENT OF TRANSPORTATION RIGHT OF WAY PLAN MADISON COUNTY SCALE 1:1000
--	---


STATE	RIGHT OF WAY ID.	SHEET NO.	TOTAL SHEETS
MONTANA	STPHS 0002(189)	11	37
PROJECT NUMBER 2959-189			
3 LOC- DIST 2- SLP FLTN/ G' RAIL			

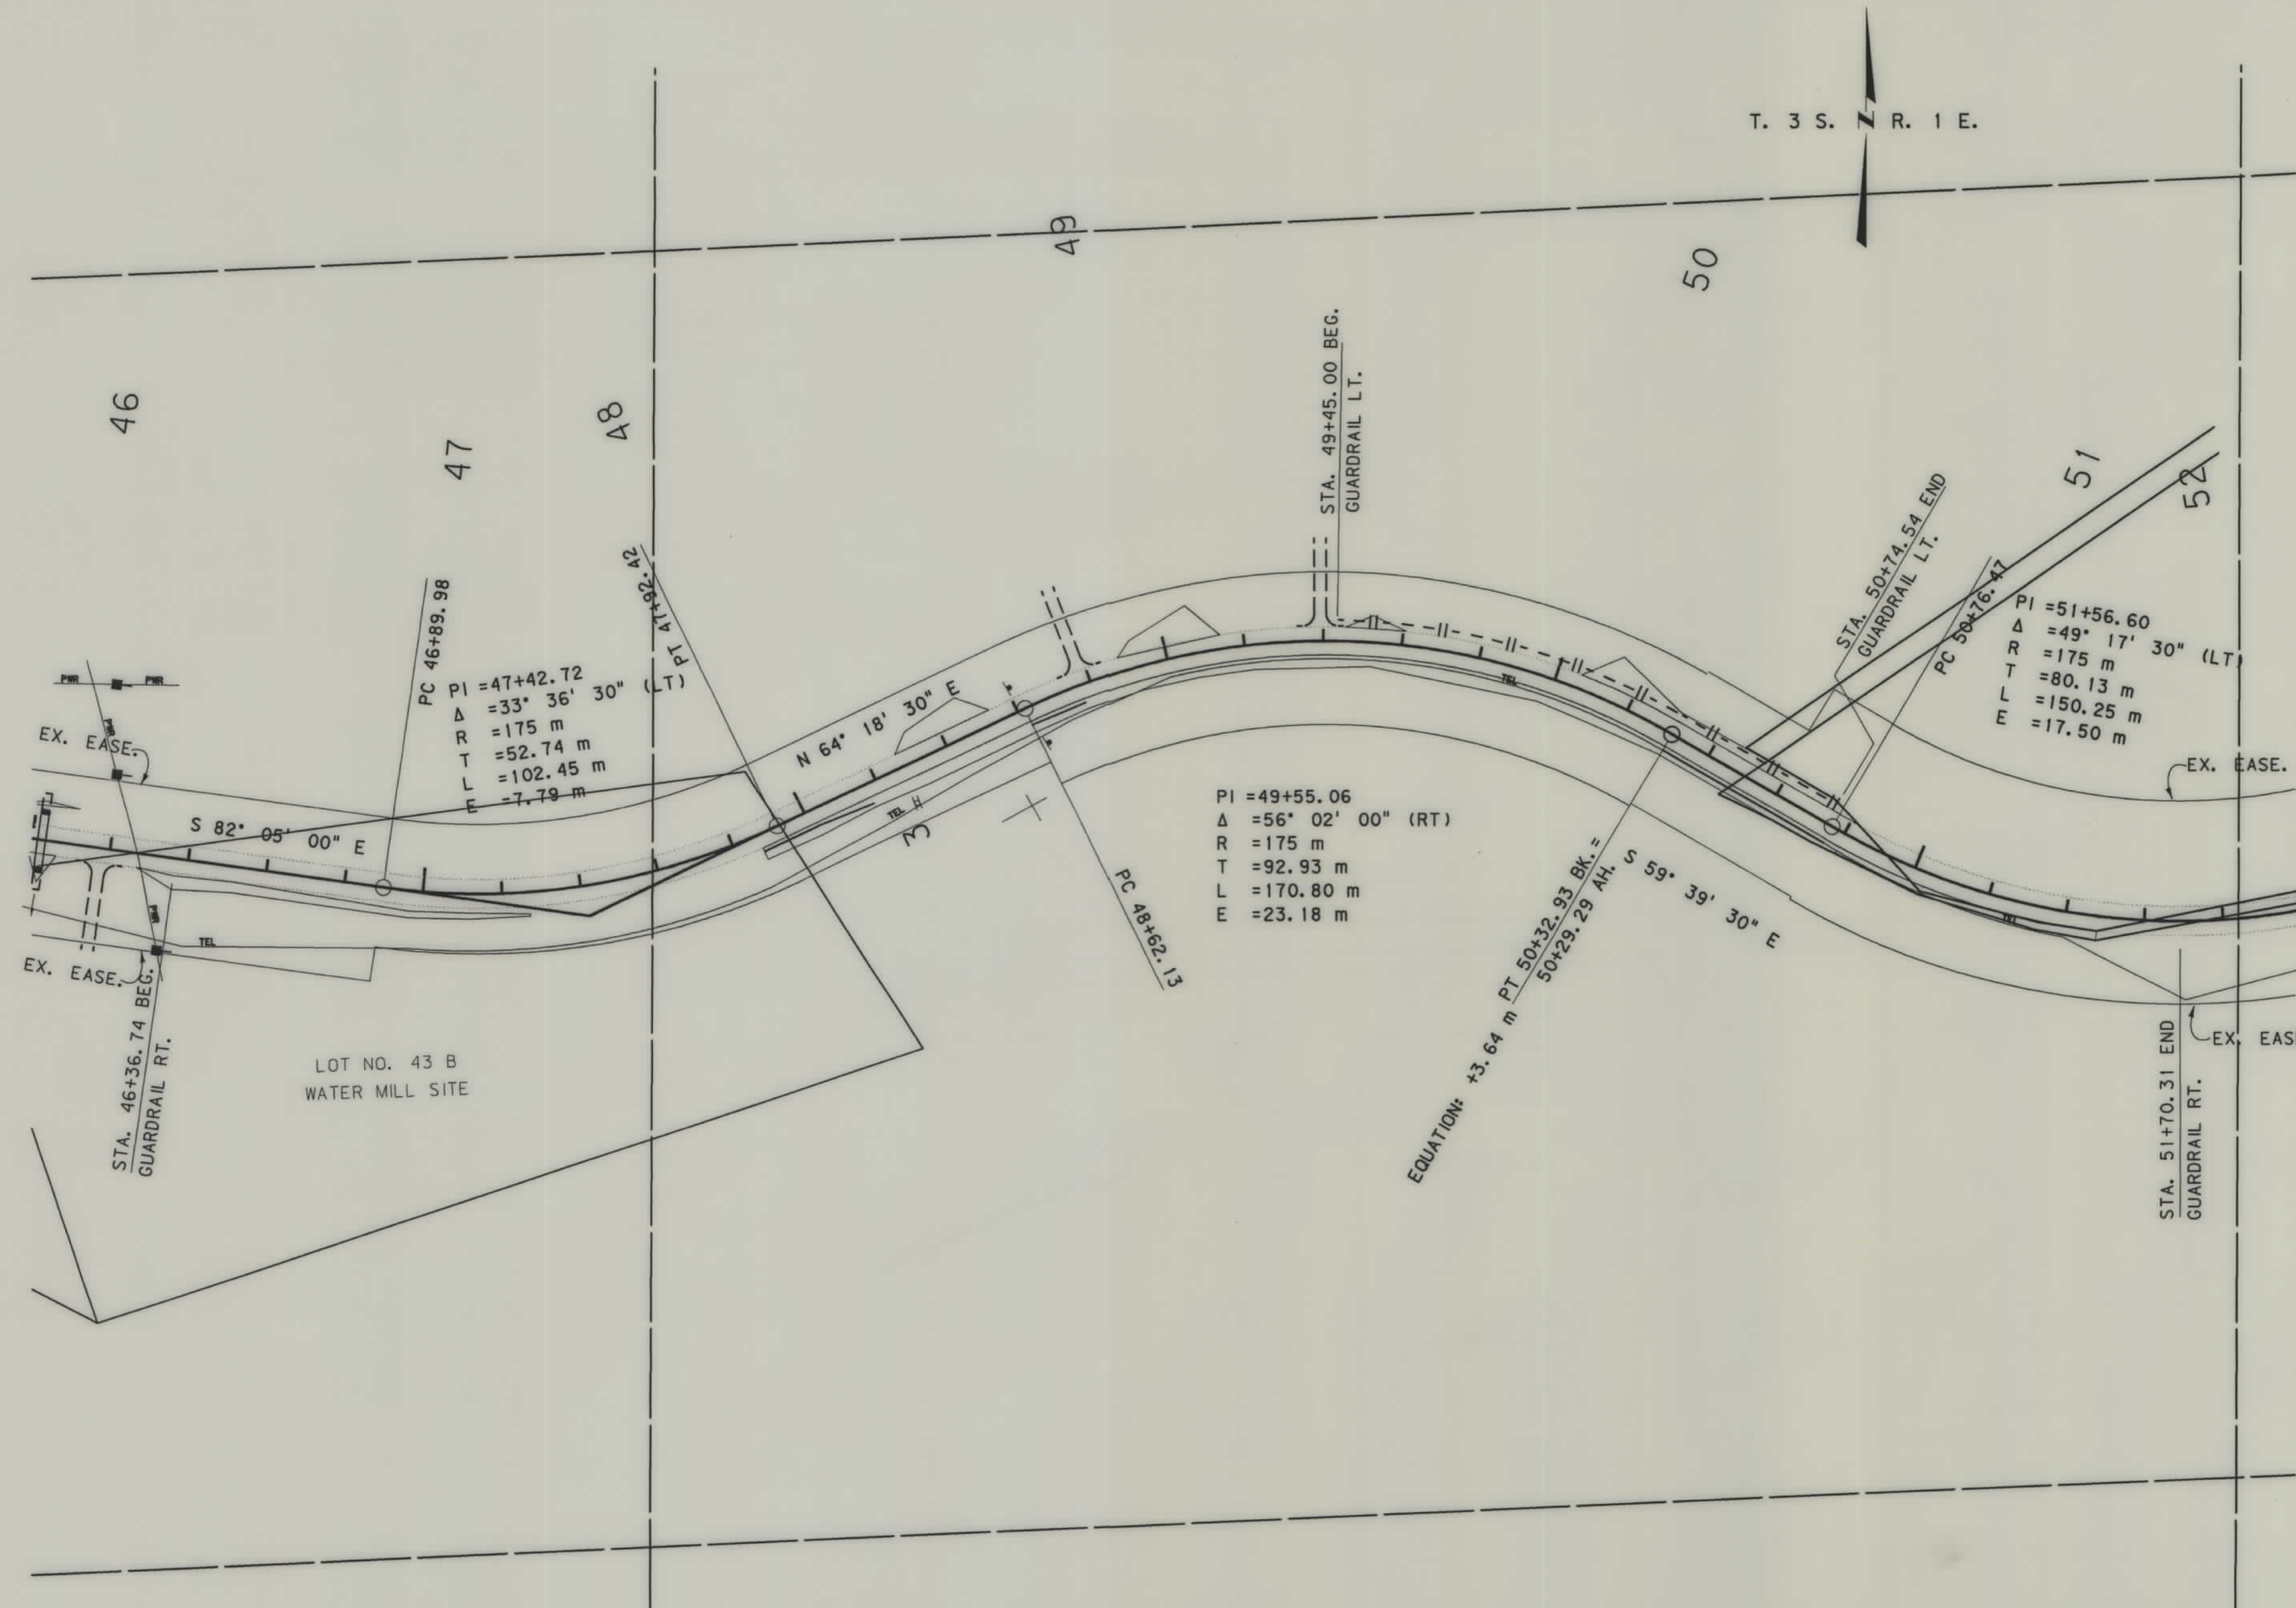


NOTES: 1. ALL MEASUREMENTS ARE METRIC EXCEPT AS NOTED

BACKSLOPE LIMITS INCLUDE ROUNDING	TOP OF CUT
CONSTRUCTION LIMITS:	CUT SECTION
	TOE OF FILL
FHWA/DOT APPROVAL	6-4-97
MAP REVISED	

MONTANA
DEPARTMENT OF TRANSPORTATION
RIGHT OF WAY PLAN
MADISON COUNTY
SCALE 1:1000
0 50M 100M

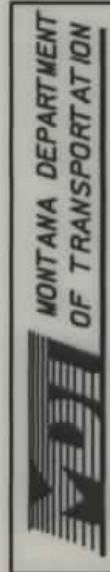


RDROW

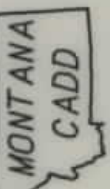

3
2
1

STATE	RIGHT OF WAY ID.	SHEET NO.	TOTAL SHEETS
MONTANA	STPHS 0002(189)	12	37
PROJECT NUMBER 2959-189			
3 LOC- DIST 2- SLP FLTN/G' RAIL			

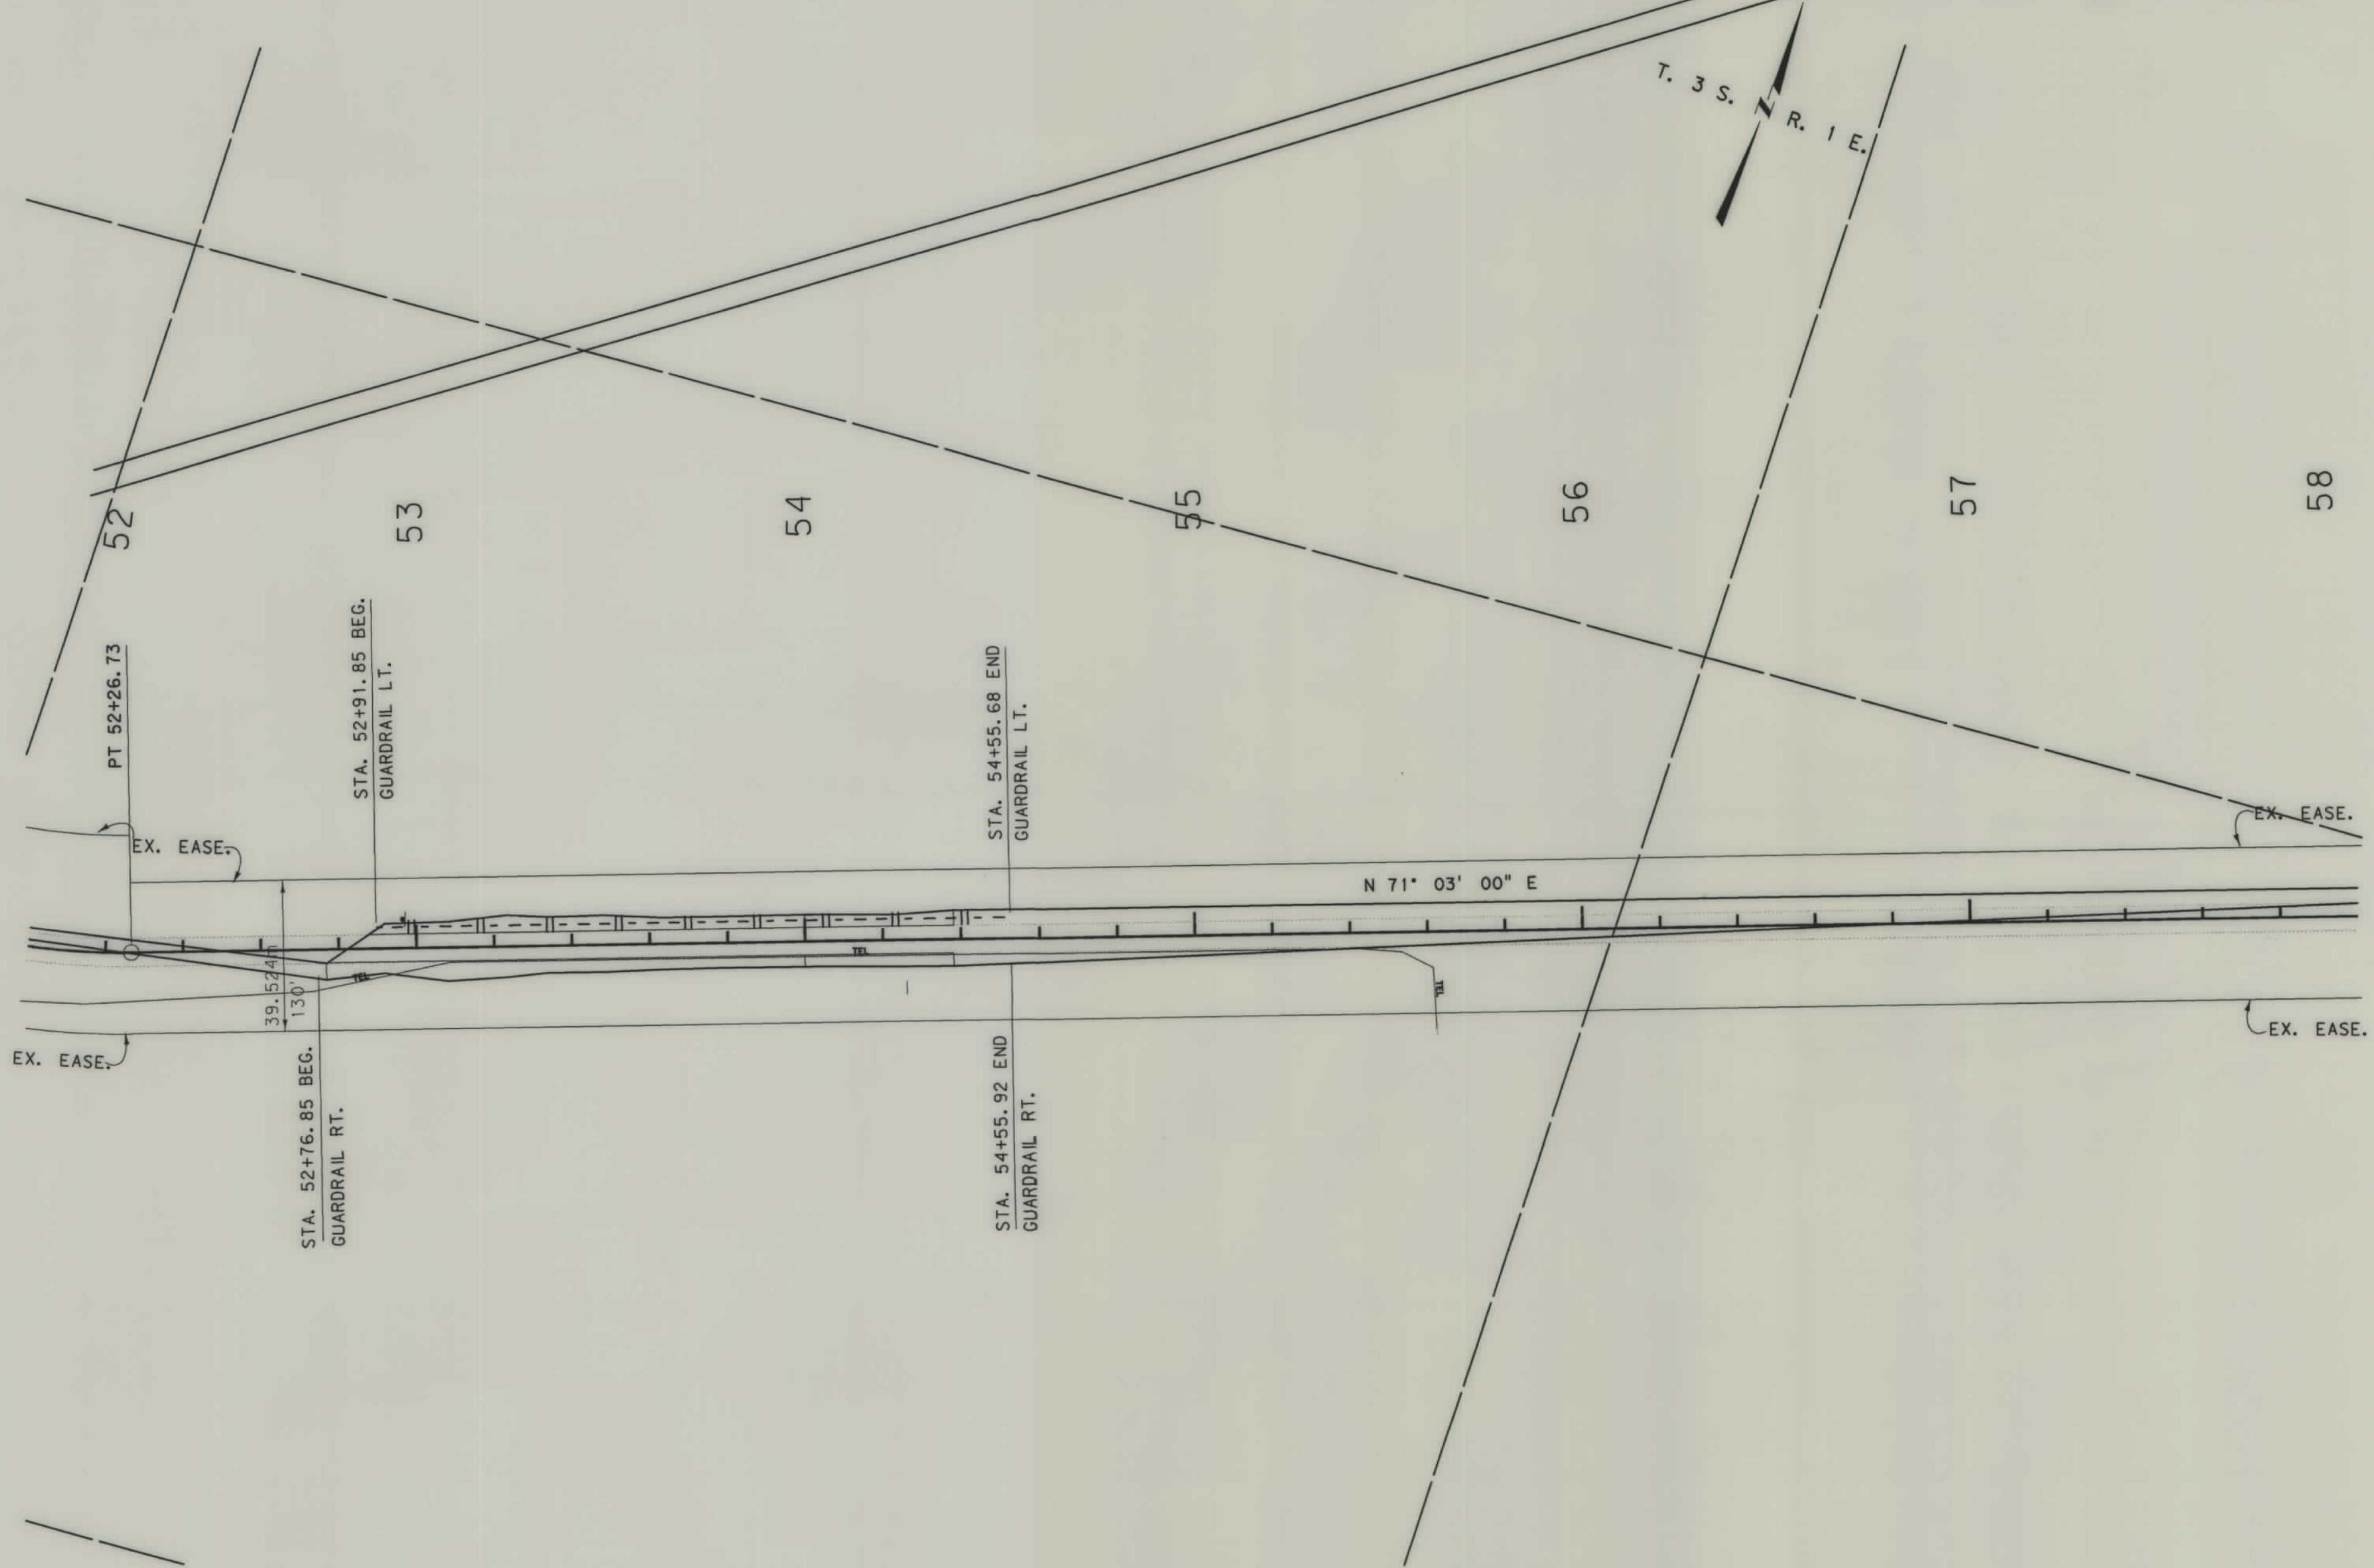

NOTES: 1. ALL MEASUREMENTS ARE METRIC EXCEPT AS NOTED

BACKSLOPE LIMITS INCLUDE ROUNDING	TOP OF CUT
CONSTRUCTION LIMITS:	CUT SECTION
	TOE OF FILL
FHWA/DOT APPROVAL	6-4-97
MAP REVISED	


MONTANA
DEPARTMENT OF TRANSPORTATION

RIGHT OF WAY PLAN
MADISON COUNTY

SCALE 1:1000

0 50M 100M


STATE	RIGHT OF WAY ID.	SHEET NO.	TOTAL SHEETS	
		13	37	
PROJECT NUMBER 2959-189				
3 LOC - DIST 2 - SLP FLTN/G' RAIL				

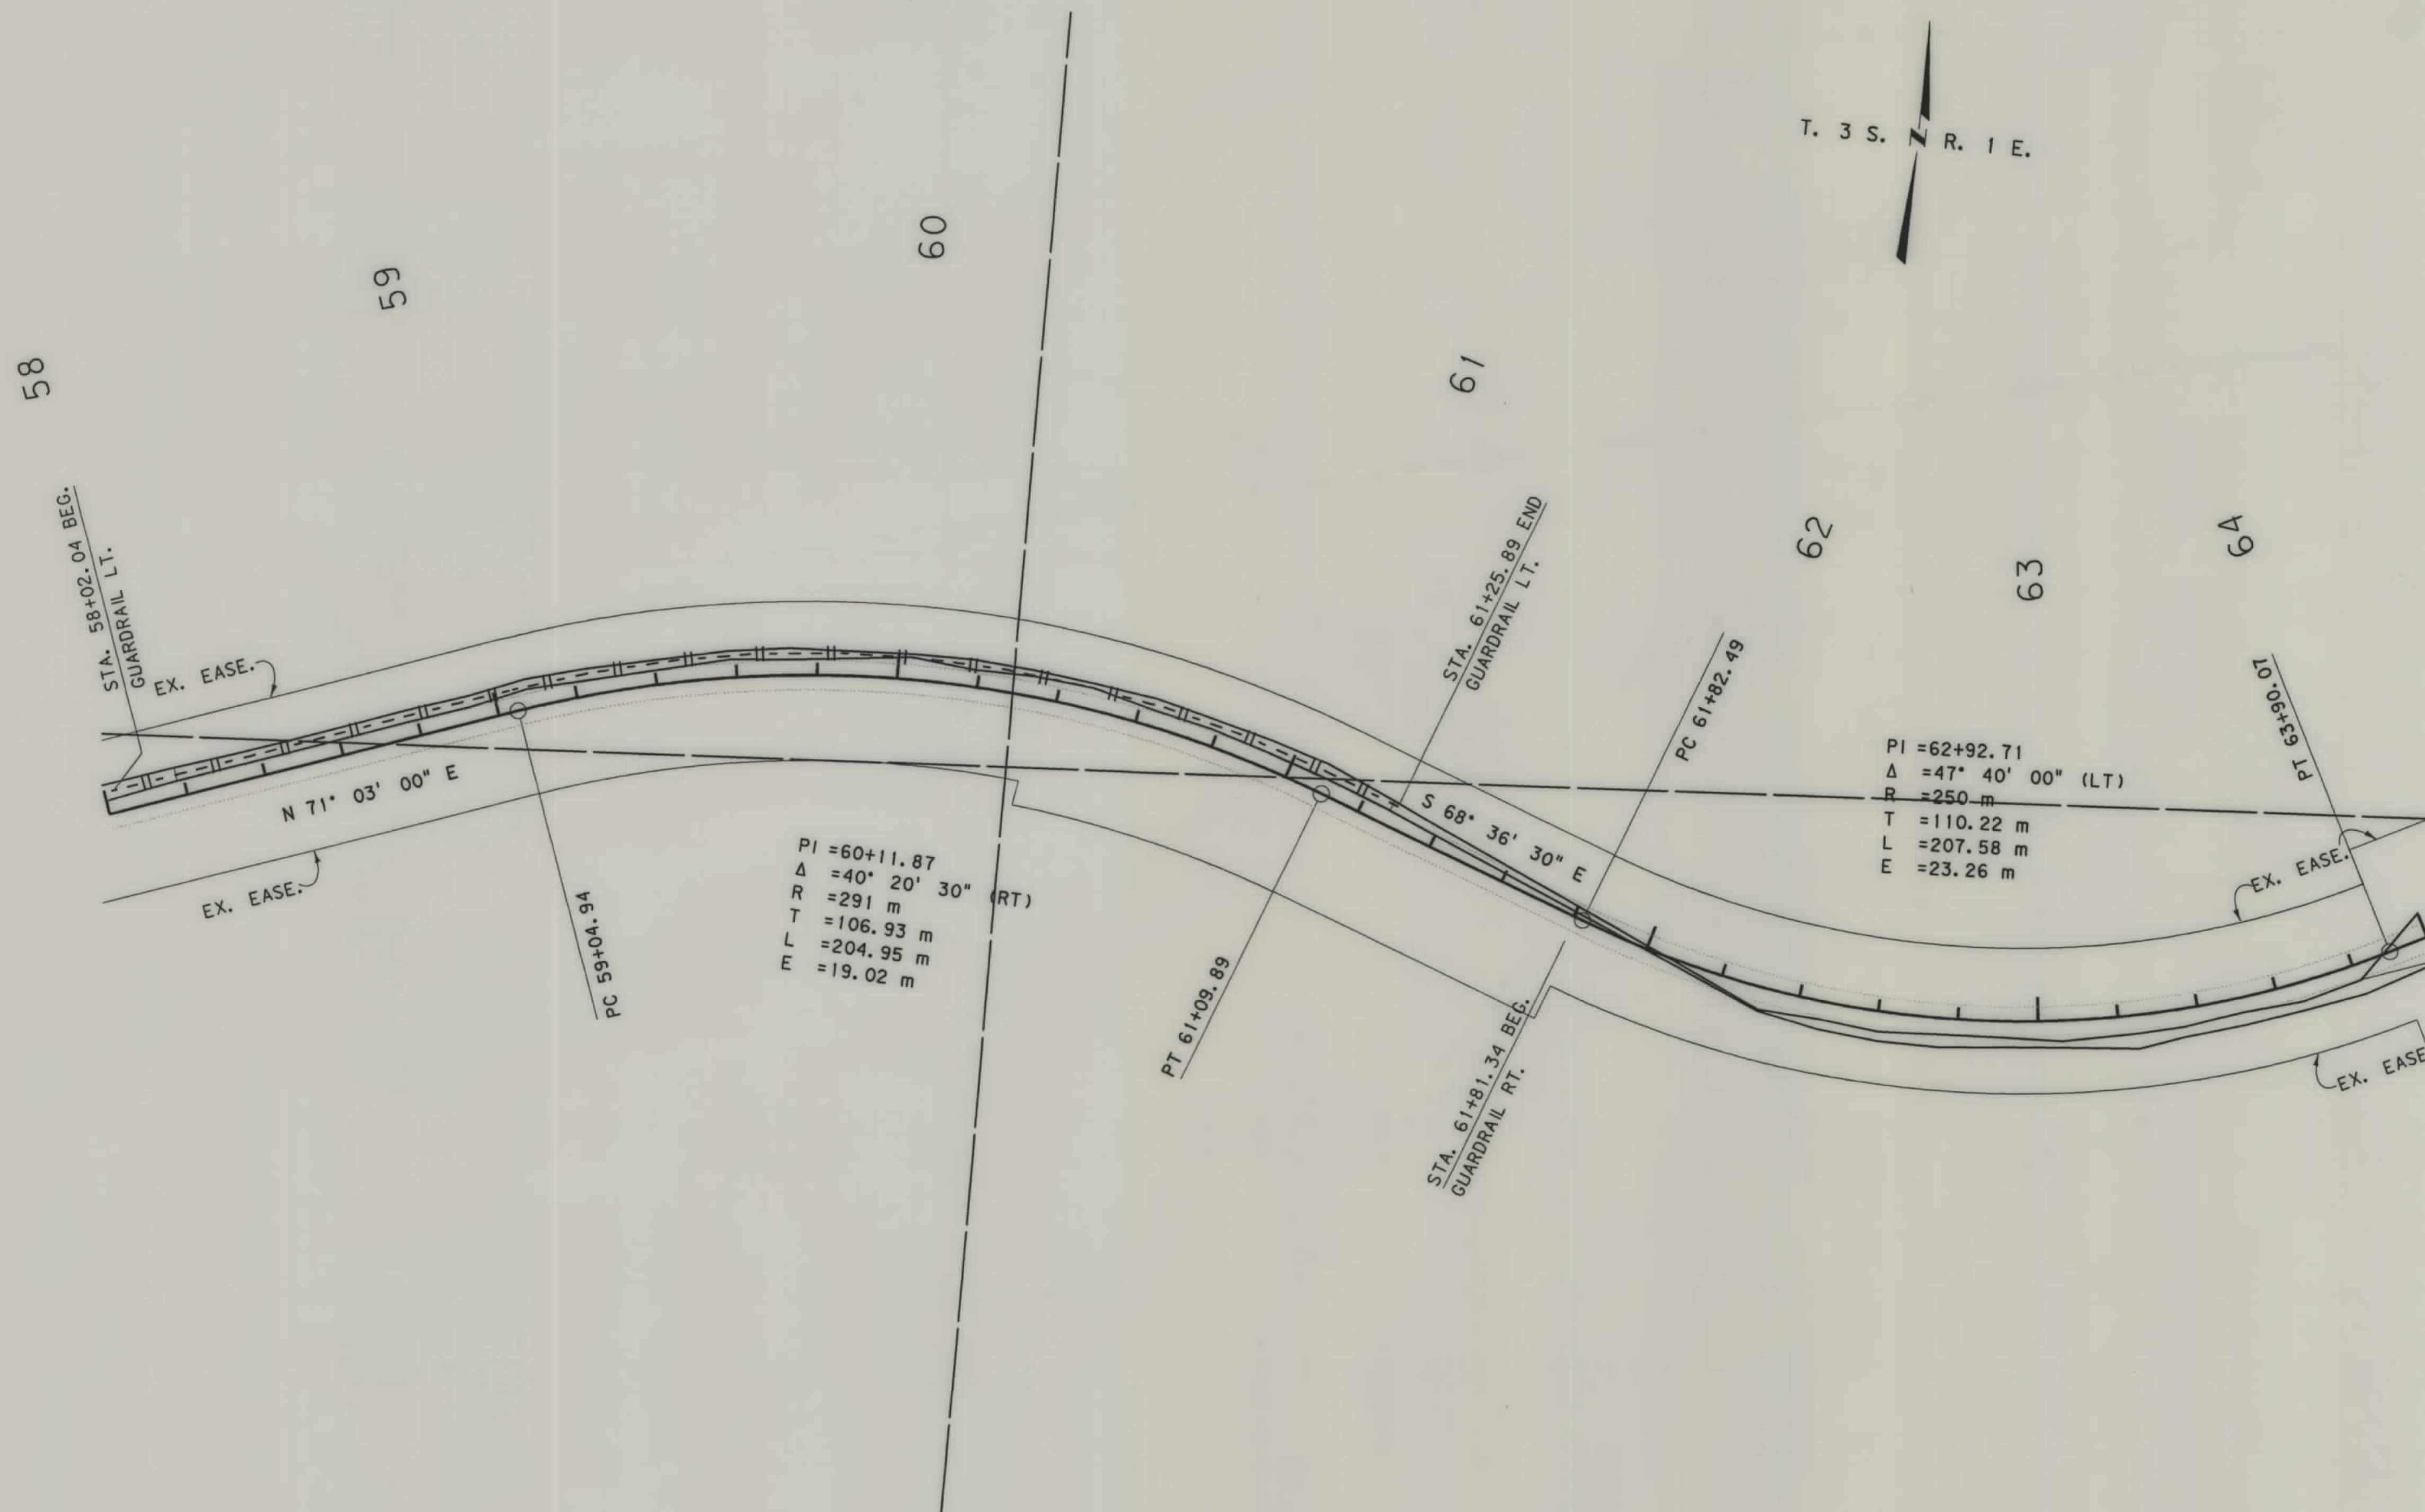

NOTES: 1. ALL MEASUREMENTS ARE METRIC EXCEPT AS NOTED


BACKSLOPE LIMITS INCLUDE ROUNDING	
CONSTRUCTION LIMITS:	CUT SECTION TOE OF FILL
FHWA/DOT APPROVAL 6-4-97	
MAP REVISED	

MONTANA
DEPARTMENT OF TRANSPORTATION
RIGHT OF WAY PLAN
MADISON COUNTY
SCALE 1:1000

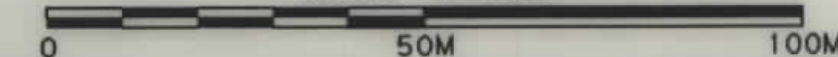




RDROW

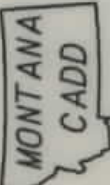

3
2
1

STATE	RIGHT OF WAY ID.	SHEET NO.	TOTAL SHEETS
MONTANA	STPHS 0002 (189)	14	37
PROJECT NUMBER 2959-189			
3 LOC- DIST 2- SLP FLTN/G' RAIL			

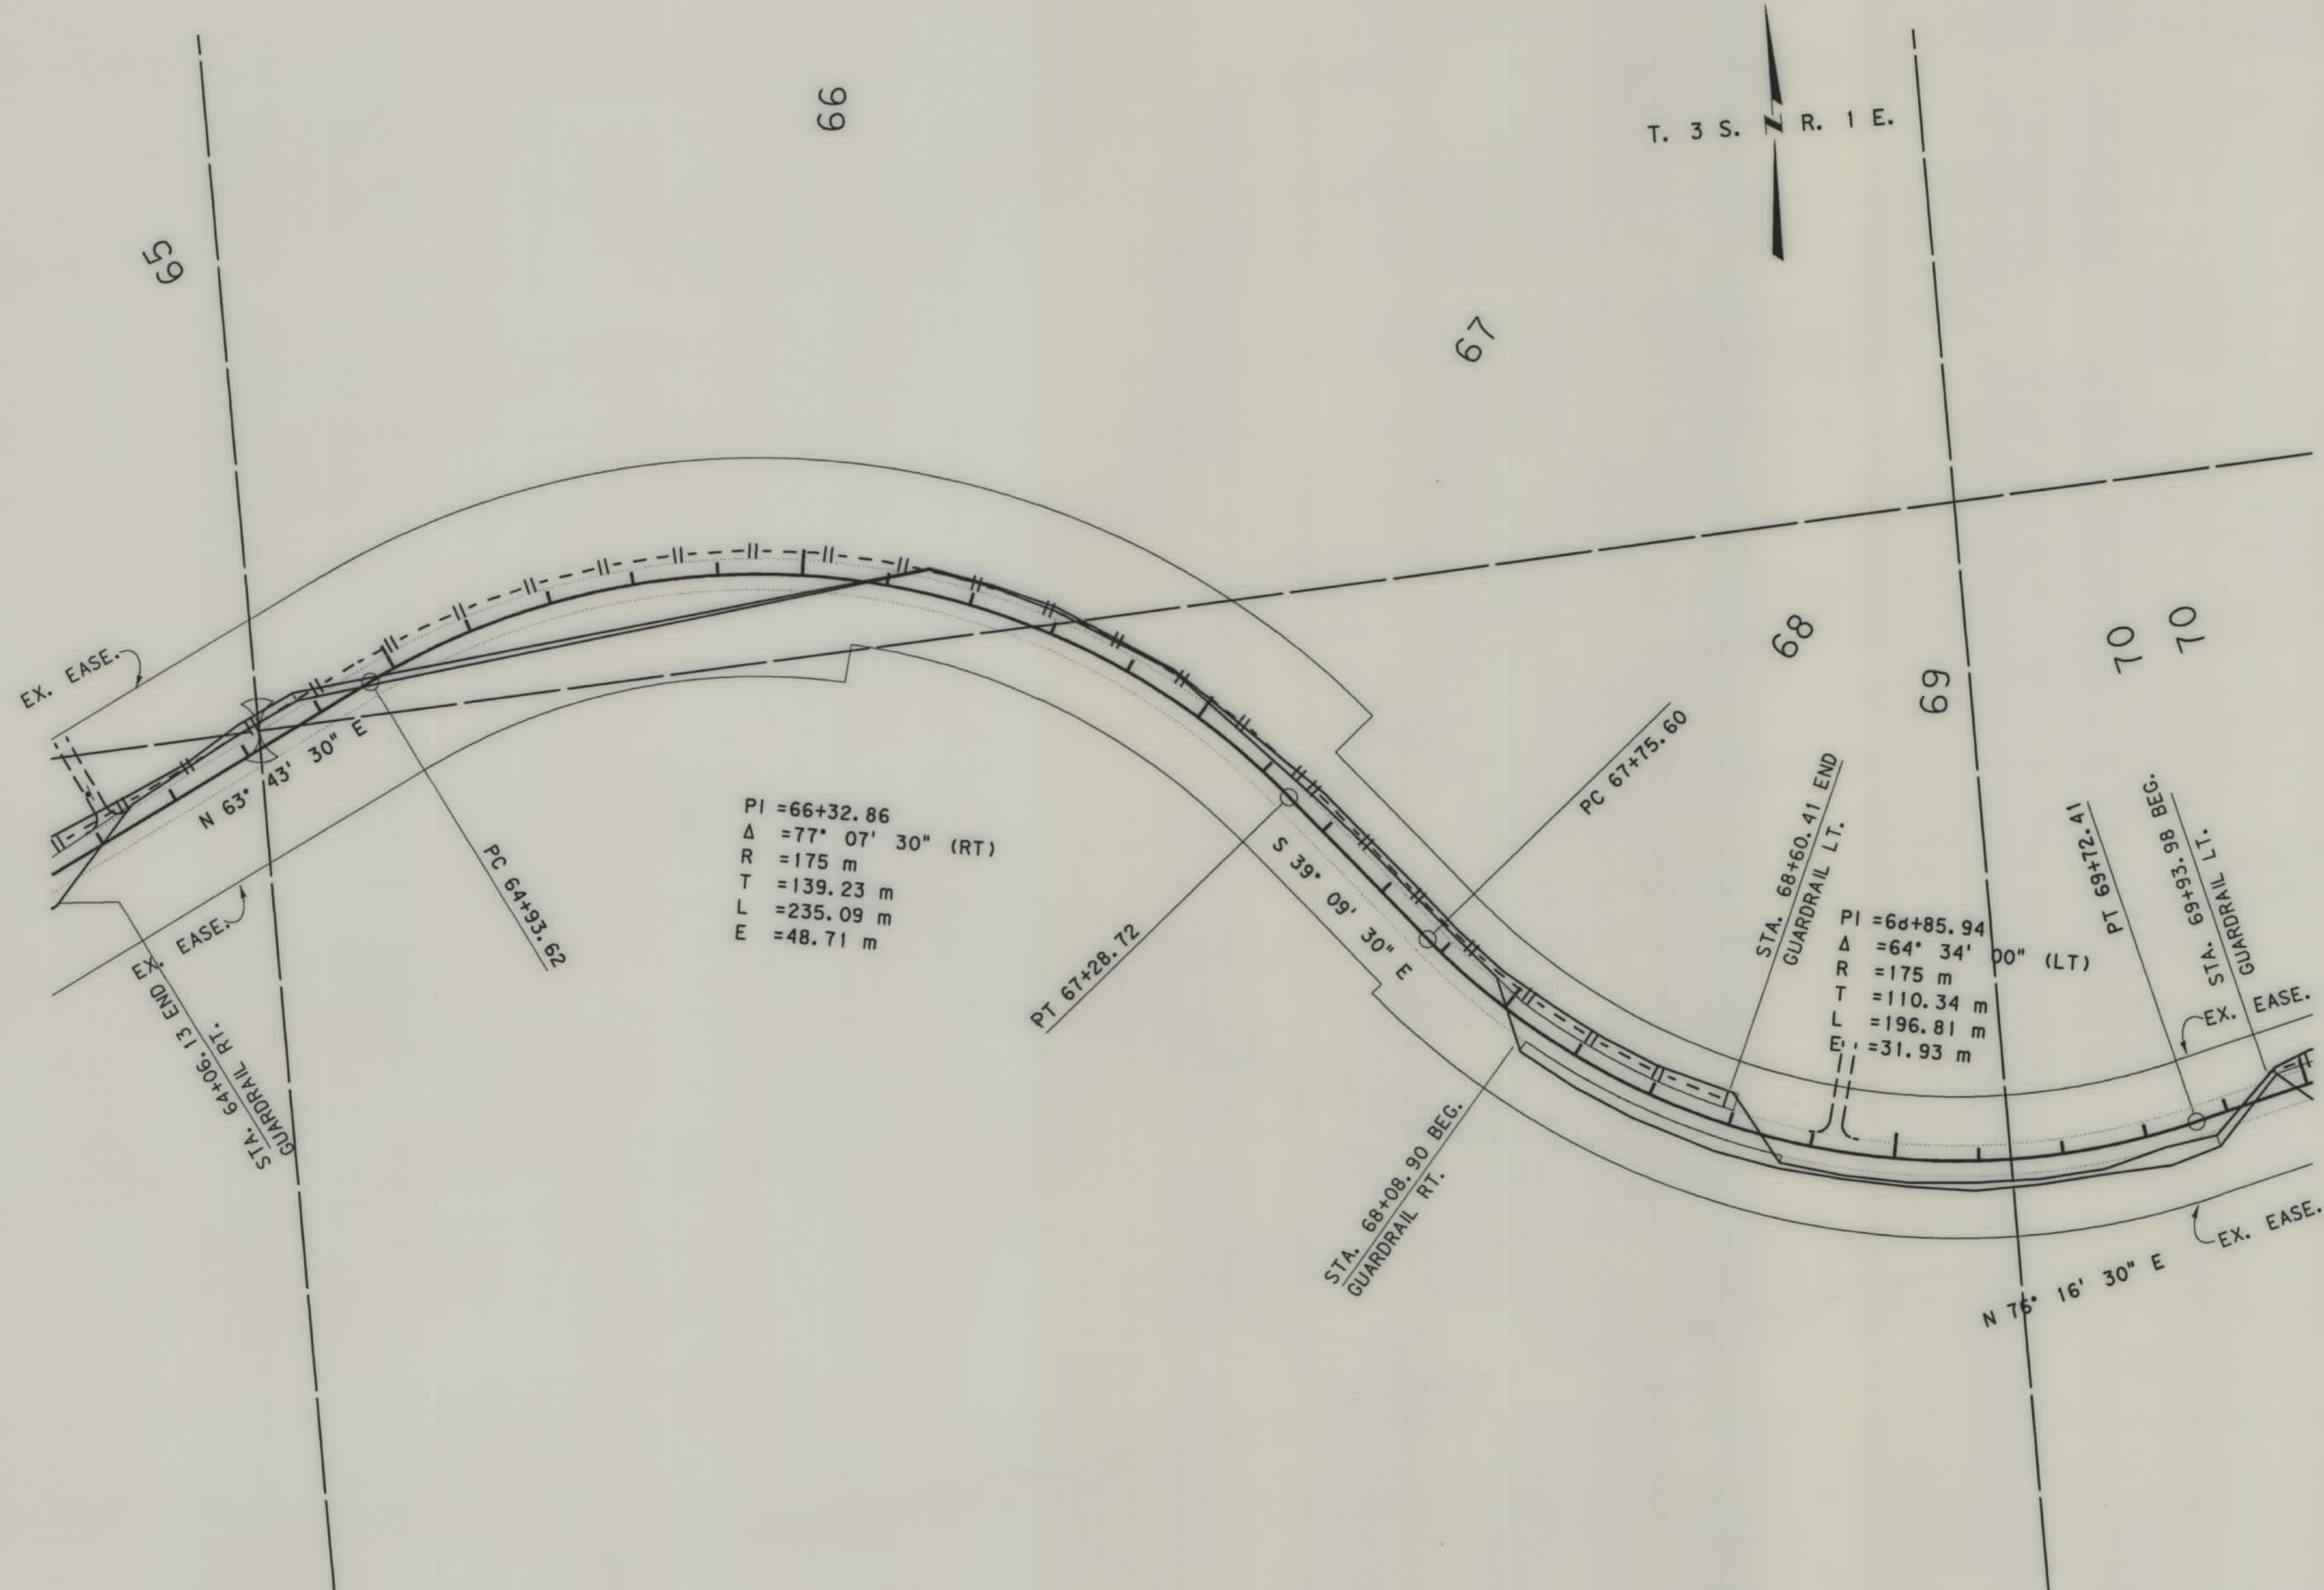

PI = 66+32.86
Δ = 77° 07' 30" (RT)
R = 175 m
T = 139.23 m
L = 235.09 m
E = 48.71 m

PI = 68+85.94
Δ = 64° 34' 00" (LT)
R = 175 m
T = 110.34 m
L = 196.81 m
E = 31.93 m

NOTES: 1. ALL MEASUREMENTS ARE METRIC EXCEPT AS NOTED

BACKSLOPE LIMITS INCLUDE ROUNDING	
CONSTRUCTION LIMITS	
FHWA/DOT APPROVAL 6-4-97	
MAP REVISED	


MONTANA
DEPARTMENT OF TRANSPORTATION

RIGHT OF WAY PLAN
MADISON COUNTY

SCALE 1:1000

0 50M 100M


STATE	RIGHT OF WAY ID.	SHEET NO.	TOTAL SHEETS
MONTANA	STPHS 0002 (189)	15	37
PROJECT NUMBER 2959-189			
3 LOC - DIST 2- SLP FLTN/G' RAIL			

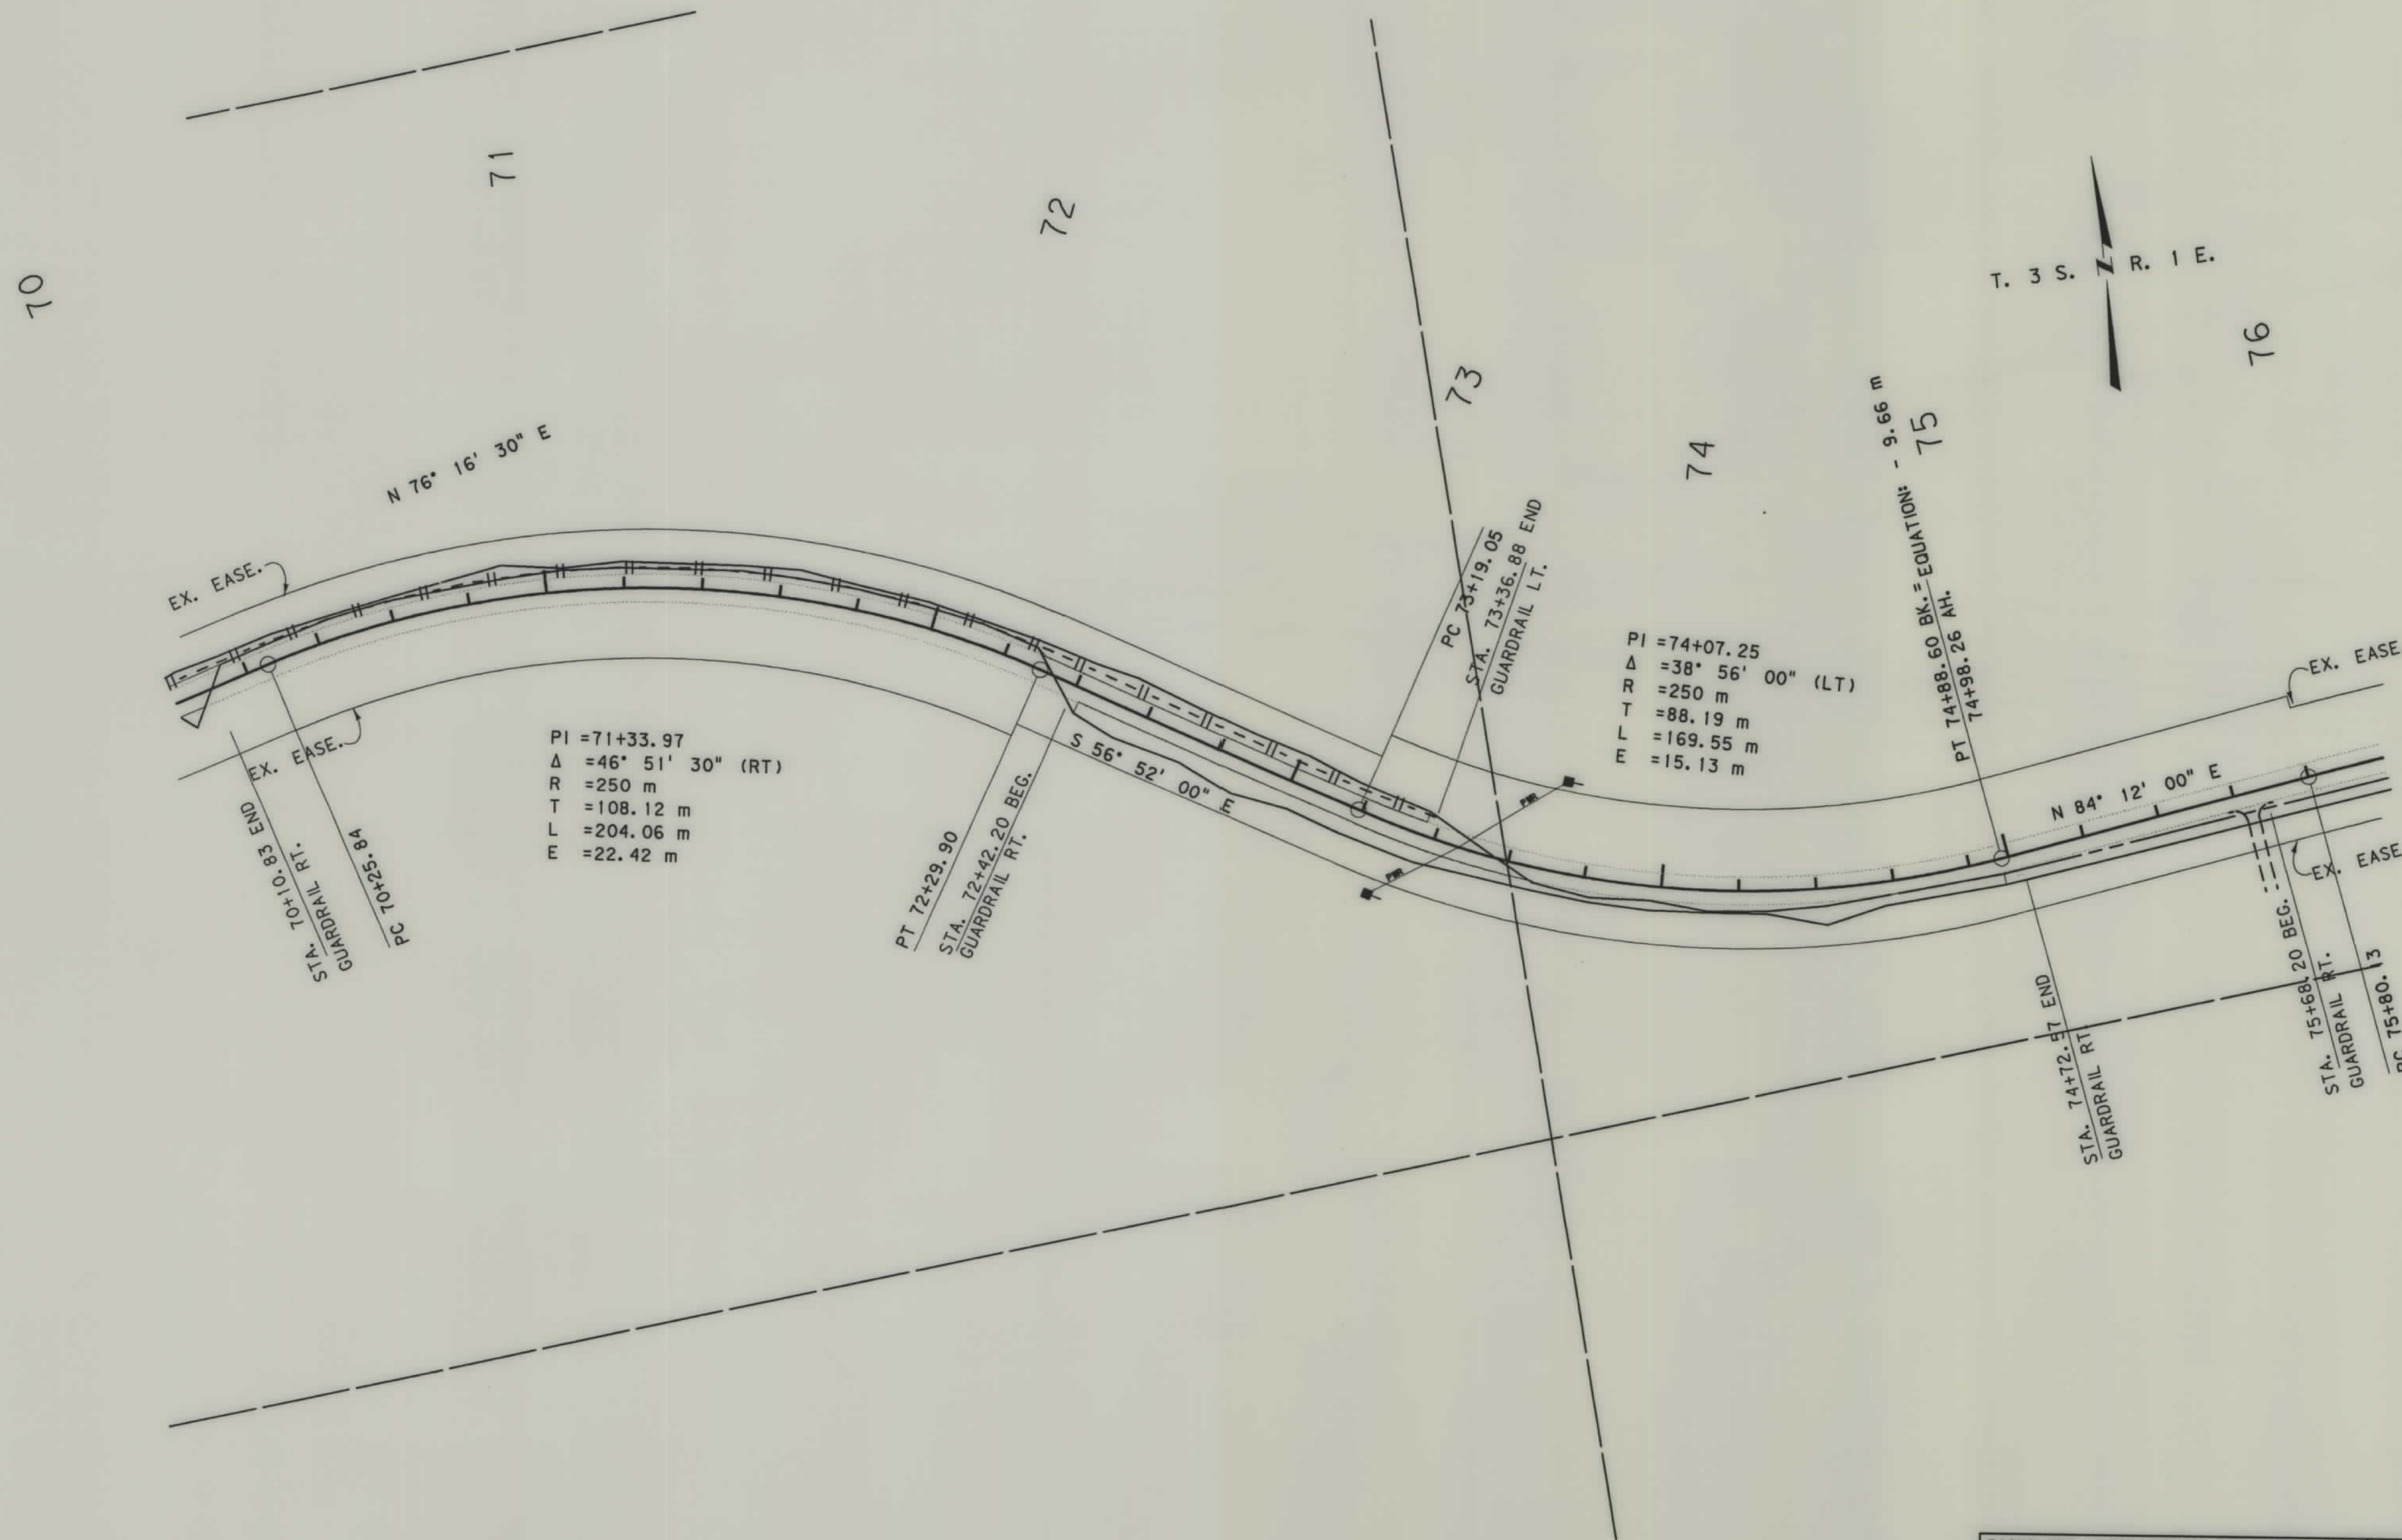


NOTES: 1. ALL MEASUREMENTS ARE METRIC EXCEPT AS NOTED

BACKSLOPE LIMITS INCLUDE ROUNDING	TOP OF CUT
CONSTRUCTION LIMITS:	CUT SECTION
	TOE OF FILL
	DITCH BOTTOM
FHWA/DOT APPROVAL	6-4-97
MAP REVISED	

MONTANA
DEPARTMENT OF TRANSPORTATION
RIGHT OF WAY PLAN
MADISON COUNTY
SCALE 1:1000

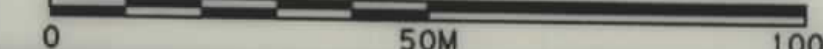

STATE	RIGHT OF WAY ID.	SHEET NO.	TOTAL SHEETS
MONTANA	STPHS 0002 (189)	16	37
PROJECT NUMBER 2959-189			
3 LOC - DIST 2 - SLP FLTN/G' RAIL			

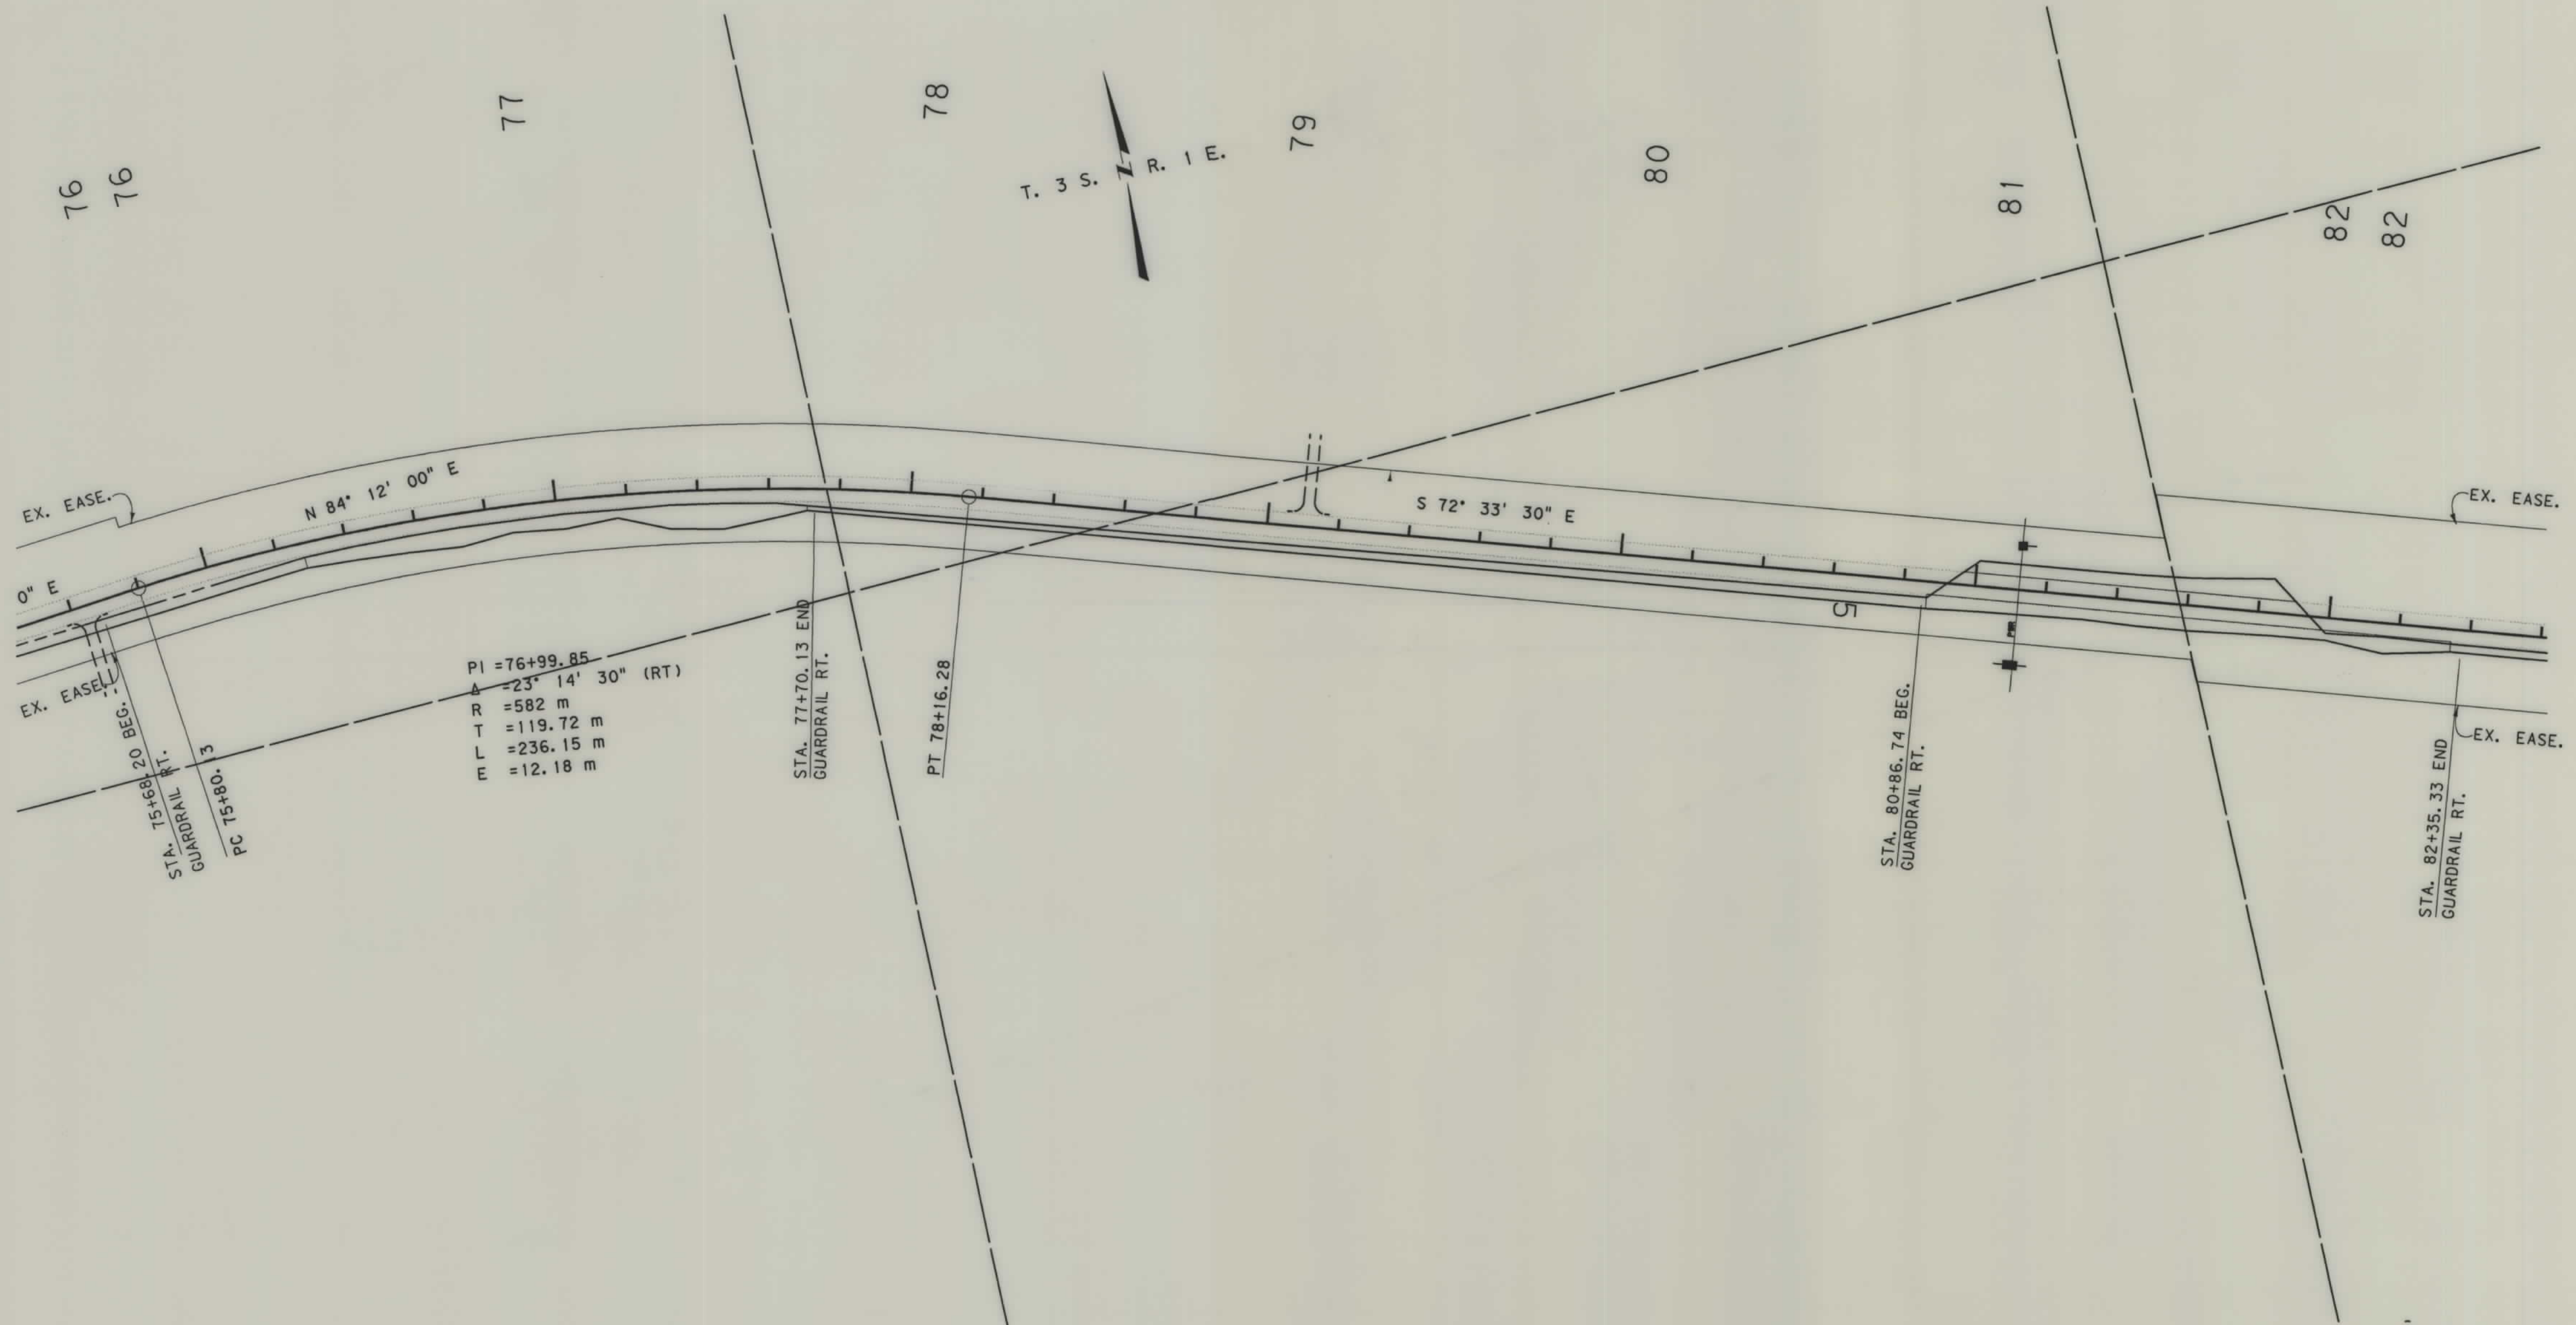

NOTES: 1. ALL MEASUREMENTS ARE METRIC EXCEPT AS NOTED

BACKSLOPE LIMITS INCLUDE ROUNDING	TOP OF CUT
CONSTRUCTION LIMITS:	CUT SECTION
	TOE OF FILL
	DITCH BOTTOM
FHWA/DOT APPROVAL	6-4-97
MAP REVISED	

MONTANA DEPARTMENT OF TRANSPORTATION
RIGHT OF WAY PLAN MADISON COUNTY
SCALE 1:1000
0 50M 100M

