


PLANS

NOT

TO

SCALE

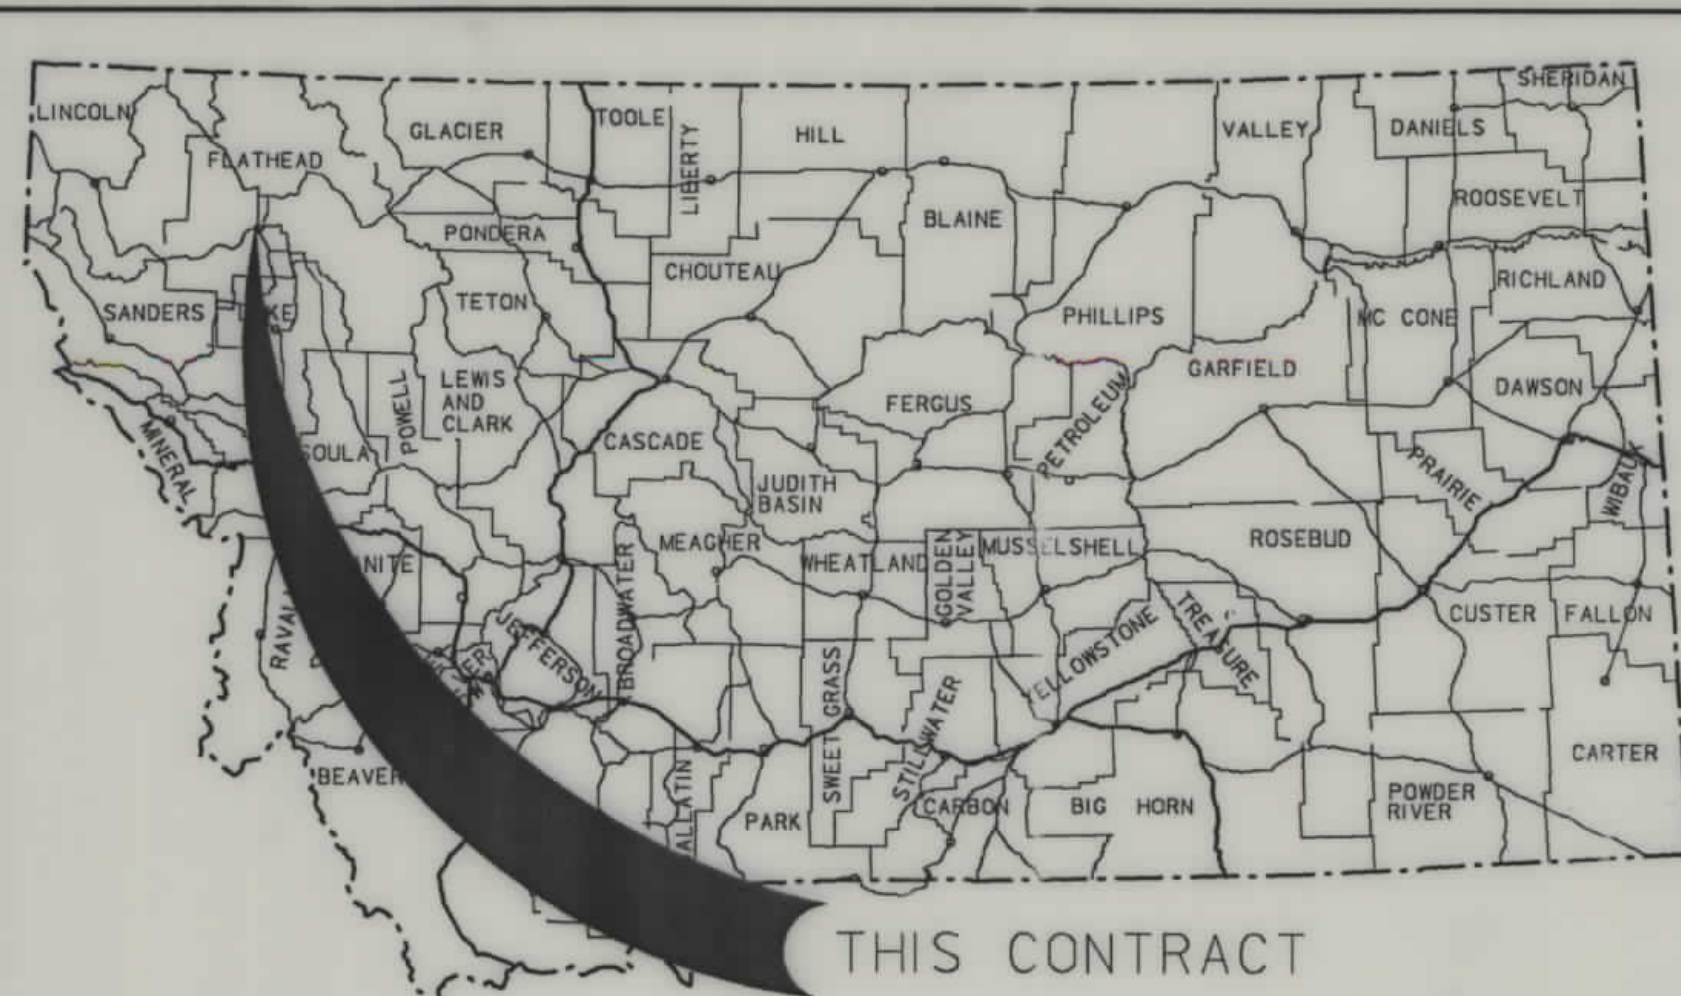

MONTANA DEPARTMENT OF TRANSPORTATION

STATE	RIGHT OF WAY ID.	SHEET NO.	TOTAL SHEET
MONTANA	STPHS 0002 (329)	1	3
PROJECT NUMBER 2961-329			
3 LOC - DIST 1 - ELECTRICAL			

**RIGHT OF WAY PLAN OF
FEDERAL AID PROJECT STPHS 0002(329)
3 LOC - DIST 1 - ELETRICAL
FLATHEAD COUNTY**

N/A Kilometers

CONVENTIONAL SIGNS

- | | |
|----------------------------------|----------------|
| PROPOSED RIGHT OF WAY LINE | |
| EXISTING RIGHT OF WAY LINE | |
| RAILROAD RIGHT OF WAY LINE | |
| CENTERLINE (C) OR PROJECTED LINE | |
| STK'D CENTERLINE | |
| SECTION LINE | |
| OWNERSHIP BOUNDARY | |
| FULL ACCESS CONTROL | |
| LIMITED ACCESS CONTROL | |
| EXISTING ACCESS CONTROL | |
| PRESENT TRAVELED WAY (P.T.W.) | |
| FENCE LINE | |
| EXISTING GUARDRAIL | |
| PROPOSED GUARDRAIL | |
| GATE IN FENCE | |
| CATTLE GUARD: EXIST. - PROPOSED | |
| SECTION CORNER | FOUND UNFOUND |
| 1/4 SECTION CORNER | |
| CLOSING CORNER | |
| MEANDER CORNER | |
| CENTER OF SECTION | |
| RIGHT OF WAY MONUMENT | |
| PROPERTY CORNER PIN | |
| POWER POLE IN PLACE | |
| TELEPHONE POLE IN PLACE | |
| TELEGRAPH POLE IN PLACE | |
| LIGHT POLE | |
| PROPOSED CULVERT | |
| EXISTING CULVERT | |
| OUTLET DITCH | |
| INLET DITCH | |
| EXISTING DITCH | |
| CHANNEL CHANGES | |
| DITCH BLOCK | |
| RIPRAP | |
| BRIDGES | |
| RAILROADS | |
| PARCEL NUMBERS | |
| APPROACH: EXIST. - PROPOSED | |

ASSOCIATED PROJECT
ID.

S 157 (1), 58 E & H
U-257 (14), F-58 (22)

RELATED PROJECTS

STPHS 0002(191)PE

FHWA/	APPROVAL	2-06-97
-------	----------	---------

MAP REVISED

MONTANA
CADD


3
2

NOTES: 1. ALL MEASUREMENTS ARE METRIC EXCEPT AS NOTED

C:\MTA\256101\MTA_256101.DWG JUN 25 1997 12:28:59



RDROW

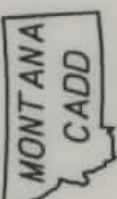


OWNERSHIP																					
PARCEL	NAME	ADDRESS	TOTAL	AREA	GROSS	R/W	AREA	EX. EASE. AREA		NET		AREA	REMAINDER				CONST. PMT. AREA		EASE. AREA		SHEET NO.
			METRIC	ENGLISH	METRIC	ENGLISH	METRIC	ENGLISH	METRIC	ENGLISH	LEFT		RIGHT		METRIC	ENGLISH	METRIC	ENGLISH			
											METRIC	ENGLISH	METRIC	ENGLISH							
2	BRAD W. WRIGHT															2 m²	22 SF.				
3	NORTH WEST NUGGET, INC.															26 m²	280 SF.				
4	FRANCES ELIZABETH POKORNY	3810 LAKECREST, BLOOMFIELD HILLS, MI 48013														52 m²	560 SF.				

STATE	RIGHT OF WAY ID.	SHEET NO.	TOTAL SHEETS
MONTANA	STPHS 0002 (329)	3	3

PROJECT NUMBER 2961-329
3 LOC - DIST 1 - ELECTRICAL

113
T 28 N R 21 W
NE 4 SW 4 SEC. 7

BLK 148
LOT 8
LOT 7

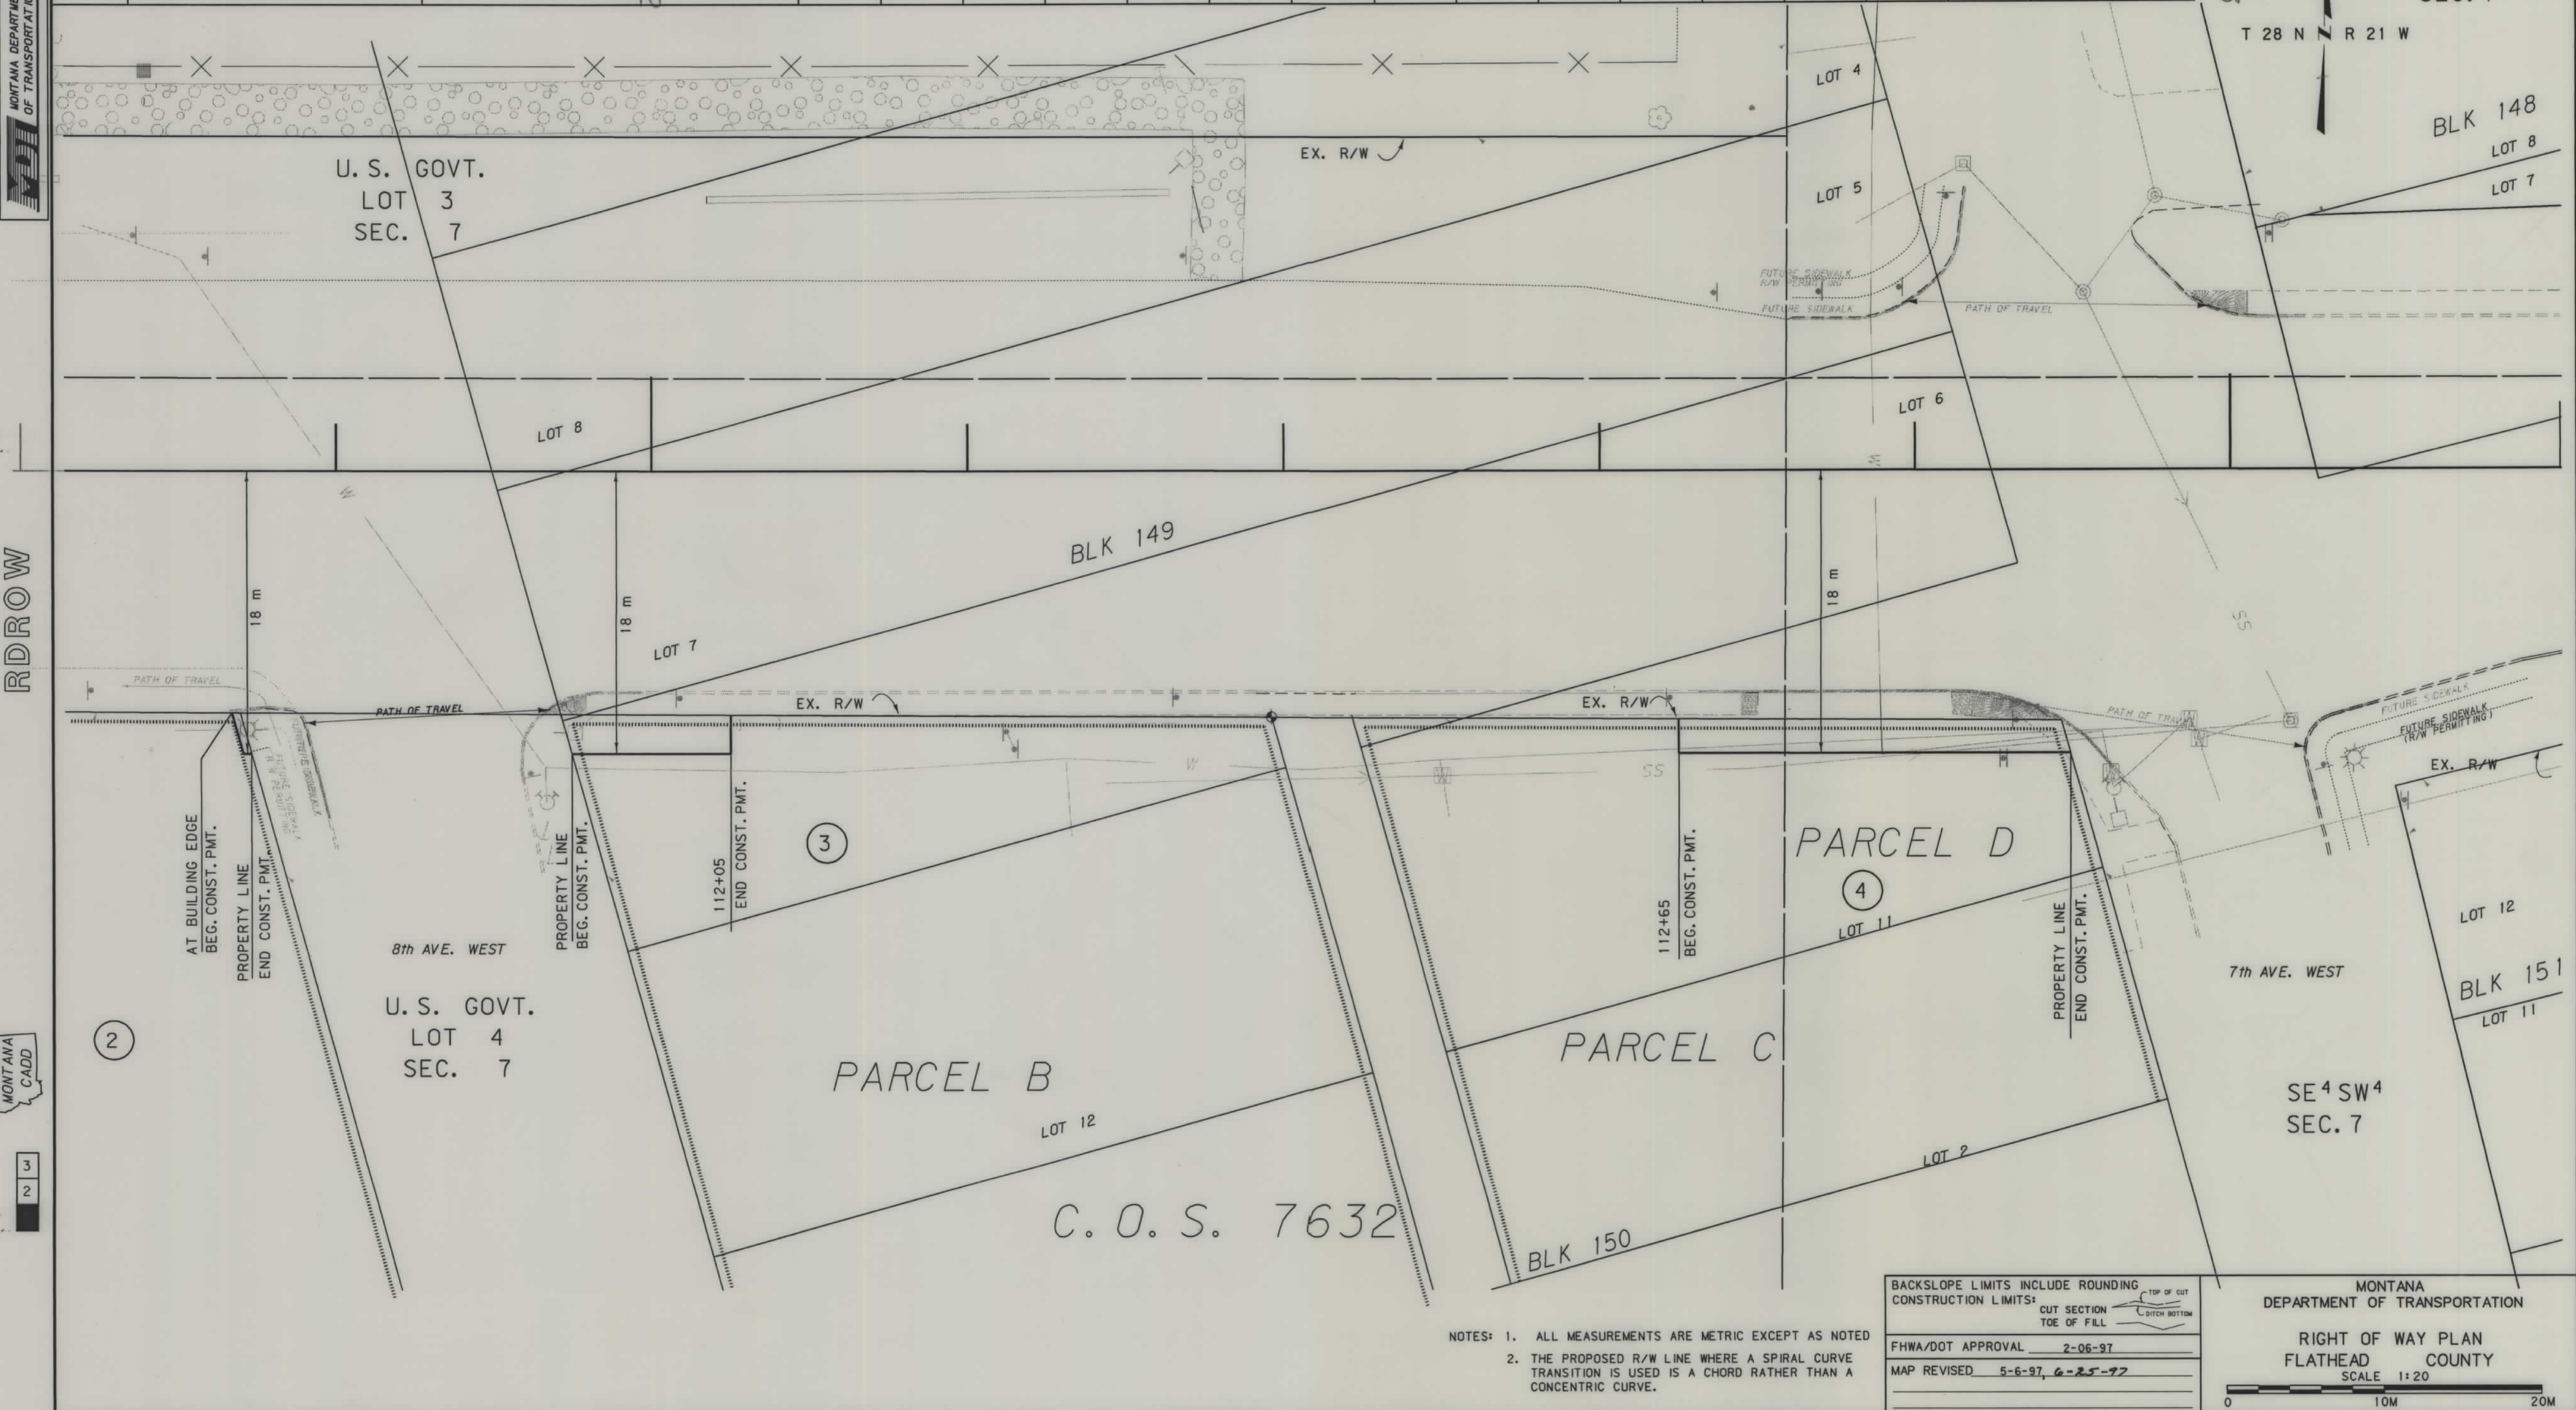

NOTES: 1. ALL MEASUREMENTS ARE METRIC EXCEPT AS NOTED
2. THE PROPOSED R/W LINE WHERE A SPIRAL CURVE TRANSITION IS USED IS A CHORD RATHER THAN A CONCENTRIC CURVE.

BACKSLOPE LIMITS INCLUDE ROUNDING	
CONSTRUCTION LIMITS:	TOP OF CUT CUT SECTION TOE OF FILL DITCH BOTTOM
FHWA/DOT APPROVAL	2-06-97
MAP REVISED	5-6-97, 6-25-97

MONTANA DEPARTMENT OF TRANSPORTATION
RIGHT OF WAY PLAN
FLATHEAD COUNTY
SCALE 1:20
0 10M 20M