


PLANS

NOT

TO

SCALE

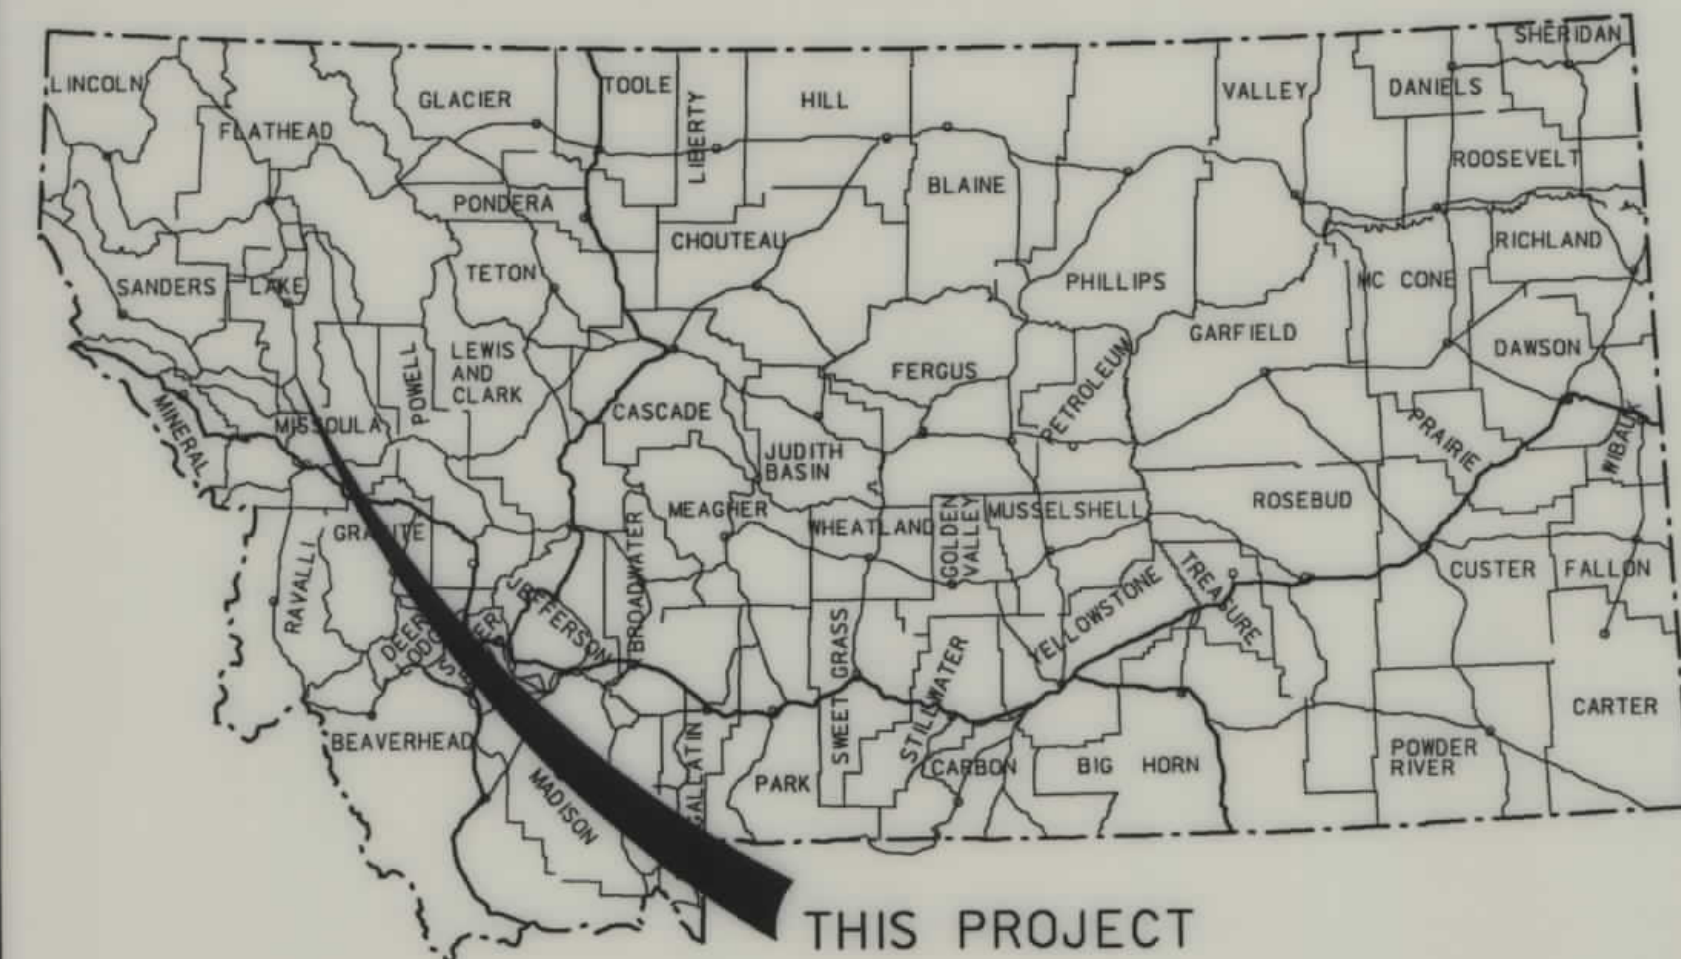


MONTANA DEPARTMENT OF TRANSPORTATION

STATE	RIGHT OF WAY ID.	SHEET NO.	TOTAL SHEETS
MONTANA	STPHS 0002(193)	1	3
PROJECT NUMBER 2963-193			
DISTRICT 1			
GUARDRAIL AND SLOPE FLATTENING			

RIGHT OF WAY PLAN OF FEDERAL AID PROJECT STPHS 0002(193) DIST. 1- GUARDRAIL & SLOPE FLAT. SANDERS, RAVALLI & LAKE COUNTIES

A TOTAL OF 0.77 Kilometers

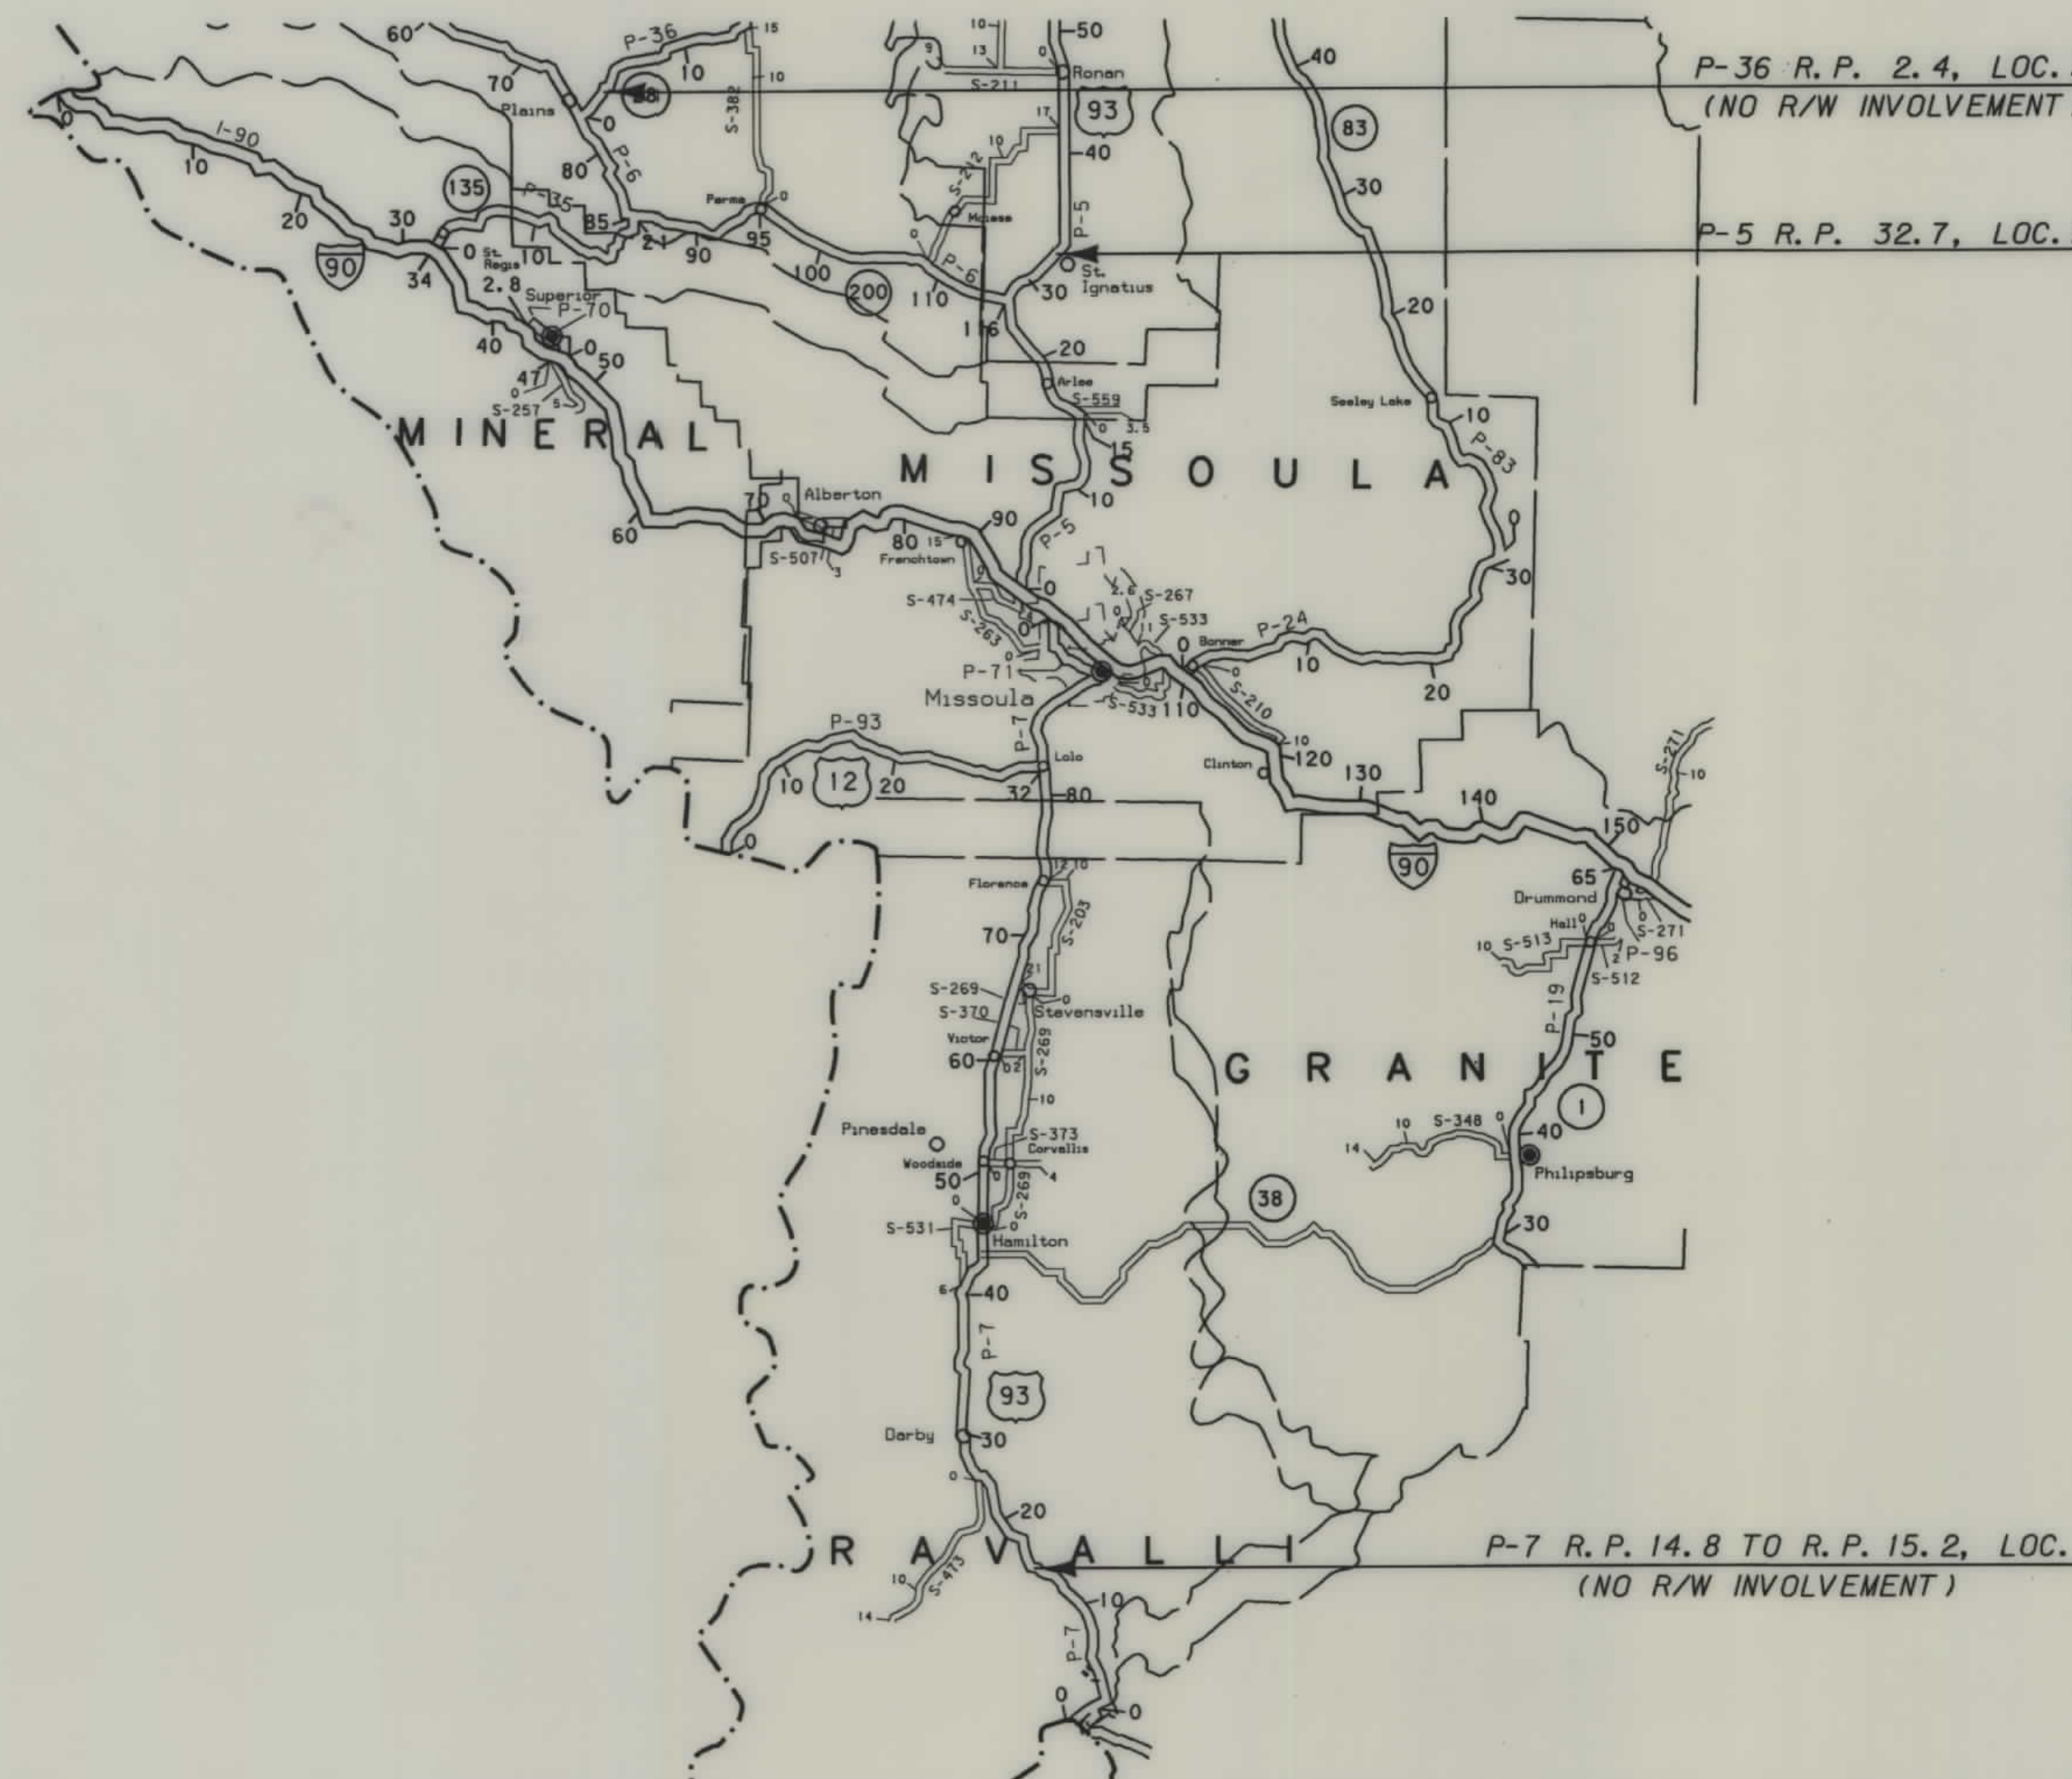

CONVENTIONAL SIGNS

PROPOSED RIGHT OF WAY LINE	---
EXISTING RIGHT OF WAY LINE	---
RAILROAD RIGHT OF WAY LINE	---
CENTERLINE (C) OR PROJECTED LINE	---
STK'D CENTERLINE	---
SECTION LINE	---
OWNERSHIP BOUNDARY	---
FULL ACCESS CONTROL	---
LIMITED ACCESS CONTROL	---
EXISTING ACCESS CONTROL	---
PRESENT TRAVELED WAY (P.T.W.)	---
FENCE LINE	---
EXISTING GUARDRAIL	---
PROPOSED GUARDRAIL	---
GATE IN FENCE	---
CATTLE GUARD: EXIST. - PROPOSED	---
SECTION CORNER	---
1/4 SECTION CORNER	---
CLOSING CORNER	---
MEANDER CORNER	---
CENTER OF SECTION	---
RIGHT OF WAY MONUMENT	---
PROPERTY CORNER PIN	---
POWER POLE IN PLACE	---
TELEPHONE POLE IN PLACE	---
TELEGRAPH POLE IN PLACE	---
LIGHT POLE	---
PROPOSED CULVERT	---
EXISTING CULVERT	---
OUTLET DITCH	---
INLET DITCH	---
EXISTING DITCH	---
CHANNEL CHANGES	---
DITCH BLOCK	---
RIPRAP	---
BRIDGES	---
RAILROADS	---
PARCEL NUMBERS	---
APPROACH: EXIST.- PROPOSED	---

ASSOCIATED PROJECT ID.

RELATED PROJECTS

LOCATION 2 - F 194 (3)


FHWA/ APPROVAL 9-19-97

MAP REVISED

NOTES: 1. ALL MEASUREMENTS ARE METRIC EXCEPT AS NOTED




RDROW

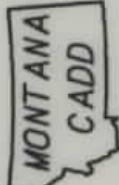

3
2
1

OWNERSHIP																			
PARCEL	NAME	ADDRESS	TOTAL AREA		GROSS R/W AREA		EX. EASE. AREA		NET AREA		REMAINDER				CONST. PMT. AREA		EASE. AREA		SHEET NO.
			METRIC	ENGLISH	METRIC	ENGLISH	METRIC	ENGLISH	METRIC	ENGLISH	LEFT		RIGHT		METRIC	ENGLISH	METRIC	ENGLISH	
											METRIC	ENGLISH	METRIC	ENGLISH					
7	FLATHEAD TRIBES	P.O. BOX 278, PABLO, MT 59855	3.889 ha.	9.61 Ac.											0.013 ha.	0.03 Ac.			2 & 3
8	DELETED																		
9	VERNON BLOMQUIST, ET. AL. AS SUBSTITUTE TRUSTEES FOR THE ST. IGNATIUS CONGREGATION OF JEHOVAH'S WITNESSES	ST. IGNATIUS, MT 59865	0.971 ha.	2.40 Ac.											0.014 ha.	0.03 Ac.			3

STATE	RIGHT OF WAY ID.	SHEET NO.	TOTAL SHEETS
MONTANA	STPHS 0002(193)	3	3
PROJECT NUMBER 2963-193			
DISTRICT 1 GUARDRAIL AND SLOPE FLATTENING LOCATION 2			

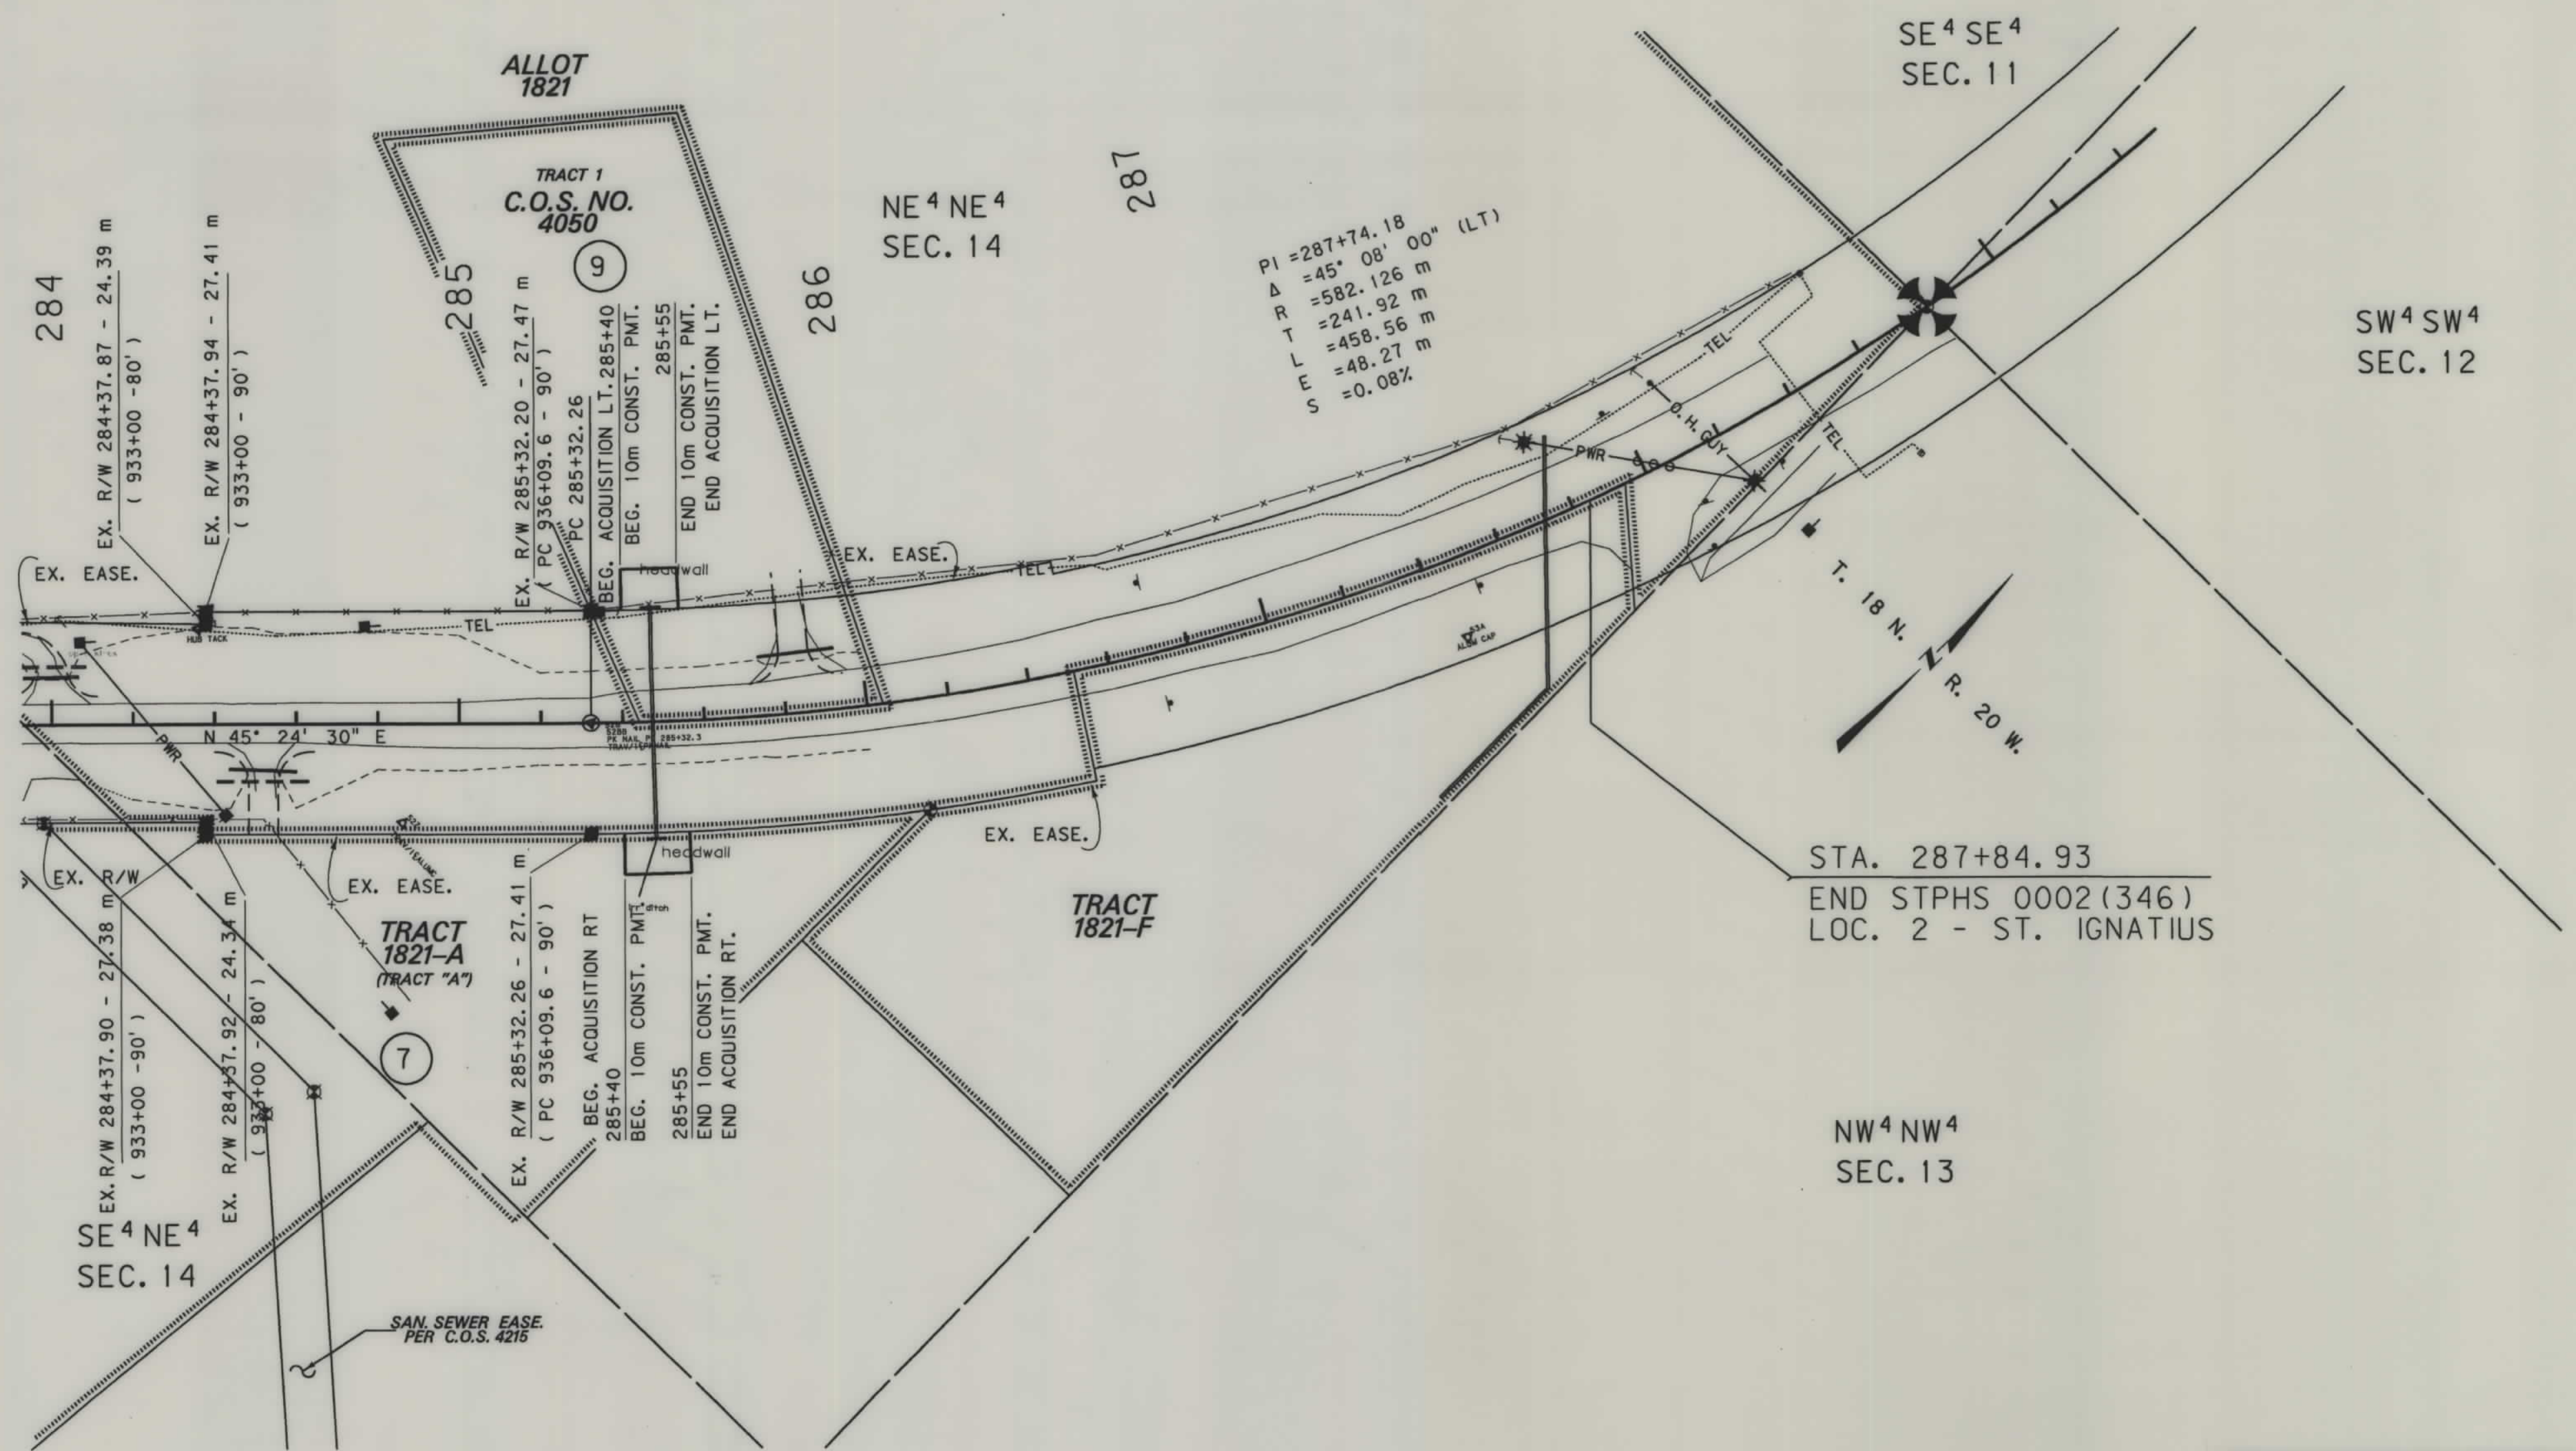

NOTES: 1. ALL MEASUREMENTS ARE METRIC EXCEPT AS NOTED
2. THE PROPOSED R/W LINE WHERE A SPIRAL CURVE TRANSITION IS USED IS A CHORD RATHER THAN A CONCENTRIC CURVE.

BACKSLOPE LIMITS INCLUDE ROUNDING	TOP OF CUT
CONSTRUCTION LIMITS:	CUT SECTION
	TOE OF FILL
	DITCH BOTTOM
FHWA/DOT APPROVAL	9-19-97
MAP REVISED	10-28-97

MONTANA
DEPARTMENT OF TRANSPORTATION

RIGHT OF WAY PLAN
LAKE COUNTY
SCALE 1:1000

0 50M 100M