


PLANS

NOT

TO

SCALE

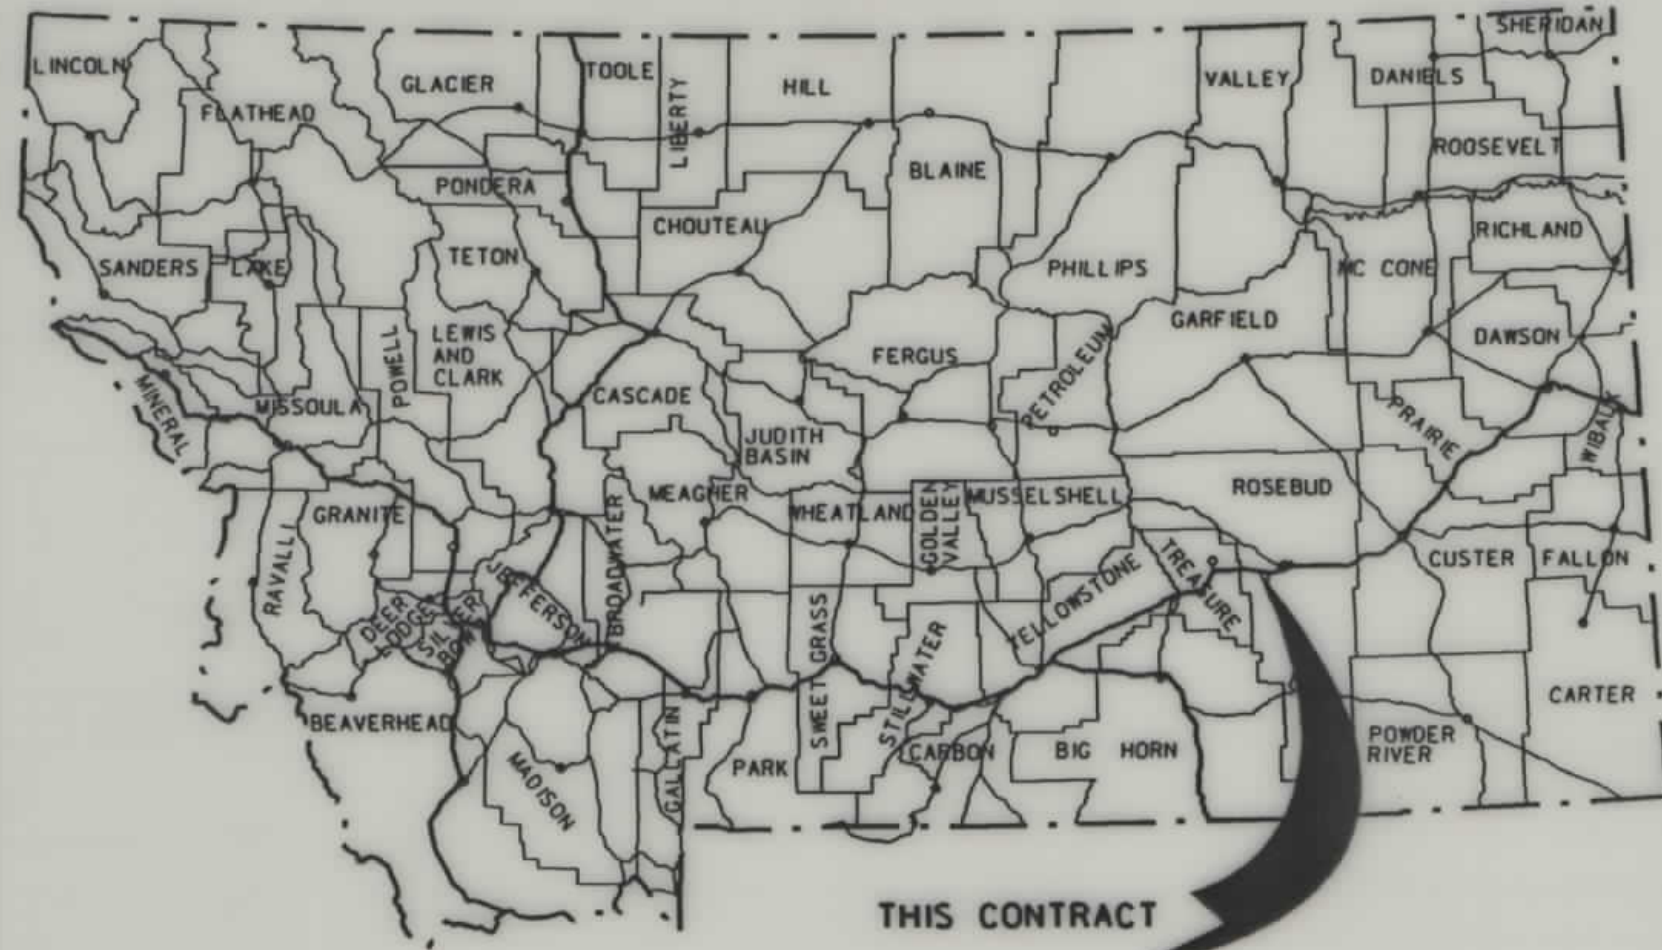


MONTANA DEPARTMENT OF TRANSPORTATION

STATE	RIGHT OF WAY ID.	SHEET NO.	TOTAL SHEETS
MONTANA	IM 94-3(52)78	1	6
PROJECT NUMBER 3101-052			
TREASURE CO LINE - EAST			

RIGHT OF WAY PLAN OF FEDERAL AID PROJECT IM 94-3(52)78 TREASURE CO LINE - EAST ROSEBUD COUNTY

NA Kilometers

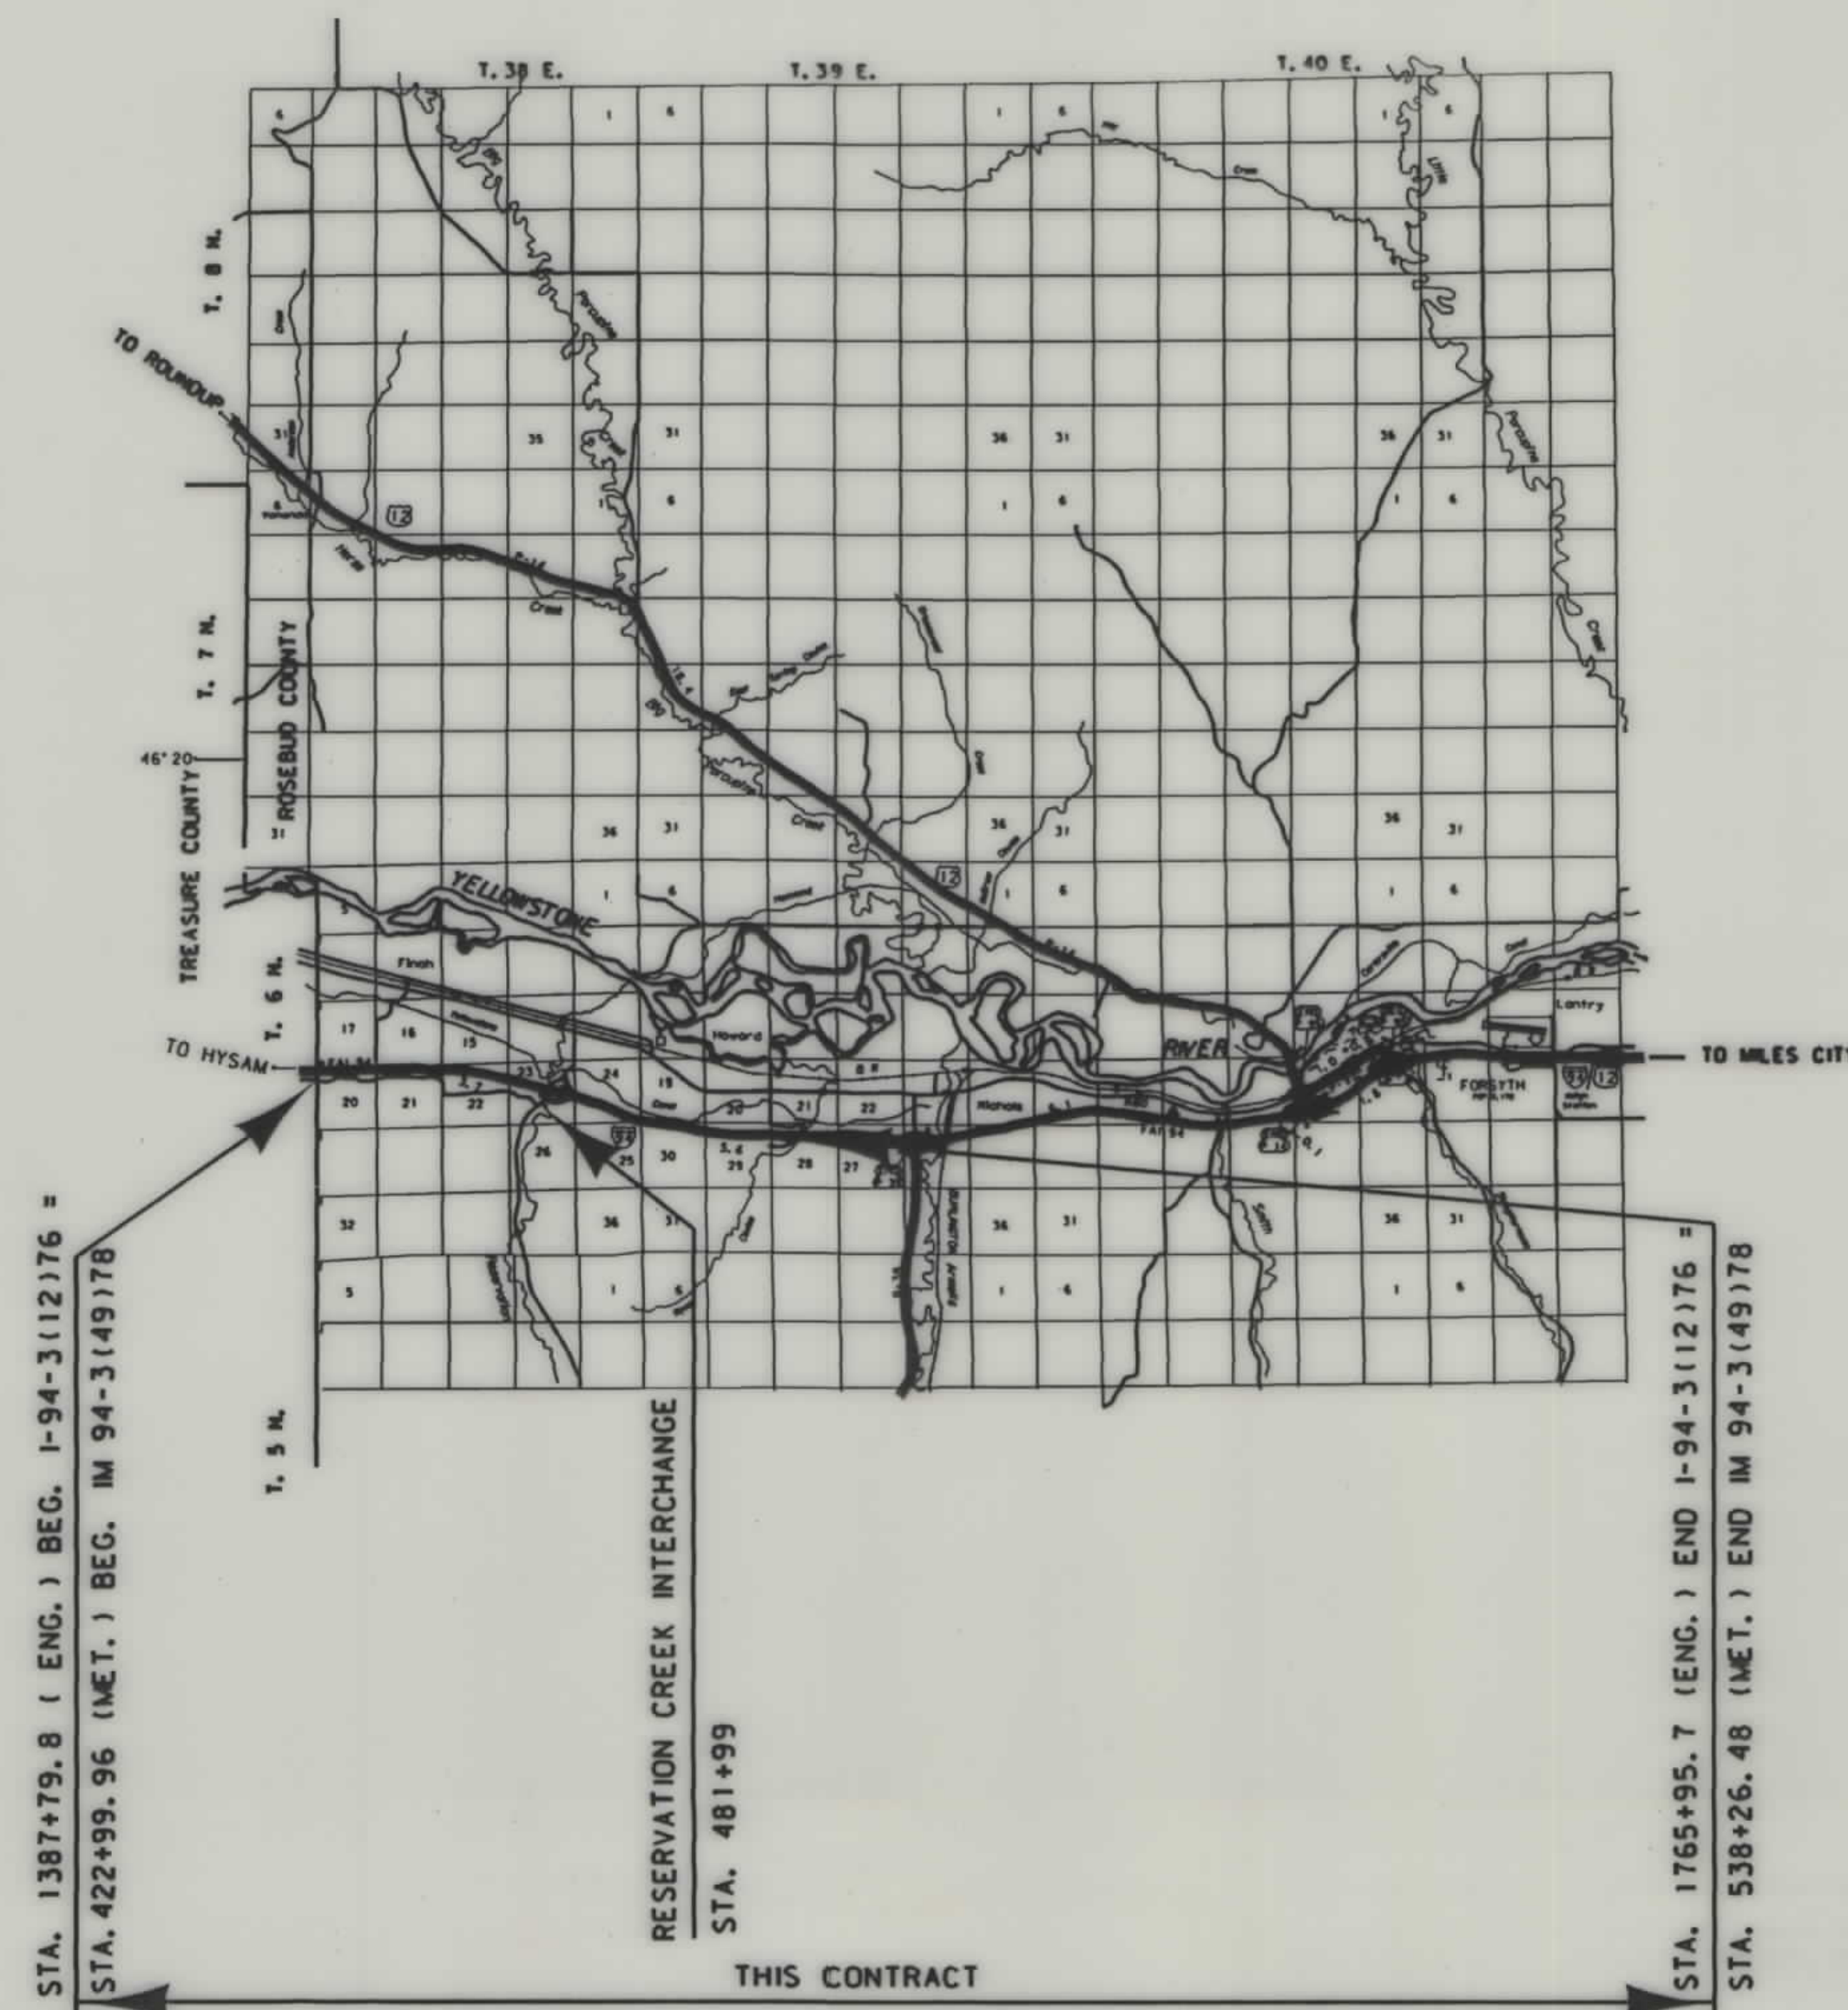

SEE SHEET NO. 2 FOR OWNERSHIP
NAMES, ADDRESSES, AREAS, ETC.

CONVENTIONAL SIGNS

PROPOSED RIGHT OF WAY LINE	---
EXISTING RIGHT OF WAY LINE	---
RAILROAD RIGHT OF WAY LINE	---
CENTERLINE (C) OR PROJECTED LINE	---
STK'D CENTERLINE	---
SECTION LINE	---
OWNERSHIP BOUNDARY	---
FULL ACCESS CONTROL	---
LIMITED ACCESS CONTROL	---
EXISTING ACCESS CONTROL	---
PRESENT TRAVELED WAY (P.T.W.)	---
FENCE LINE	---
EXISTING GUARDRAIL	---
PROPOSED GUARDRAIL	---
GATE IN FENCE	---
CATTLE GUARD: EXIST. - PROPOSED	---
SECTION CORNER	FOUND UNFOUND
1/4 SECTION CORNER	---
CLOSING CORNER	---
MEANDER CORNER	---
CENTER OF SECTION	---
RIGHT OF WAY MONUMENT	---
PROPERTY CORNER PIN	---
POWER POLE IN PLACE	---
TELEPHONE POLE IN PLACE	---
TELEGRAPH POLE IN PLACE	---
LIGHT POLE	---
PROPOSED CULVERT	---
EXISTING CULVERT	---
OUTLET DITCH	---
INLET DITCH	---
EXISTING DITCH	---
CHANNEL CHANGES	---
DITCH BLOCK	---
RIPRAP	---
BRIDGES	---
RAILROADS	---
PARCEL NUMBERS	---
APPROACH: EXIST.- PROPOSED	---



ASSOCIATED PROJECT
AGREEMENT NUMBER

RELATED PROJECTS

194-3(9)76 R/W

FHWA/DOT APPROVAL 2-11-99

MAP REVISED

NOTES: 1. ALL MEASUREMENTS ARE METRIC EXCEPT AS NOTED

RDROW

MONTANA
CADD

3
2
1

MONTANA DEPARTMENT OF TRANSPORTATION

RD ROW

MONTANA CADD

3
2
1

OWNERSHIP																			
PARCEL	NAME	ADDRESS	TOTAL	AREA	GROSS R/W AREA		EX. EASE. AREA		NET AREA		REMAINDER				CONST. PMT. AREA		EASE. AREA		SHEET NO.
			METRIC	ENGLISH	METRIC	ENGLISH	METRIC	ENGLISH	METRIC	ENGLISH	LEFT		RIGHT		METRIC	ENGLISH	METRIC	ENGLISH	
											METRIC	ENGLISH	METRIC	ENGLISH					
1	GEORGE E. HAINES																		
	C/D RALPH E. JR. & VIRGINIA HAINES	HC 84 BOX 3063, FORSYTH, MT 59327-9610													1.203 ha	2.97 AC.			3
2	GEORGE E. HAINES																		
	C/D RALPH E. JR. & VIRGINIA HAINES	HC 84 BOX 3063, FORSYTH, MT 59327-9610													0.192 ha	0.47 AC.			3
1 & 2	COMBINATION														1.395 ha	3.44 AC.			3
3	WALLACE A. & BEVERLY THOMPSON	HC 84 BOX 3057, FORSYTH, MT 59327-9610													0.072 ha	0.18 AC.			4
4	WALLACE A. & BEVERLY THOMPSON	HC 84 BOX 3057, FORSYTH, MT 59327-9610													2.501 ha	6.18 AC.			4
3 & 4	COMBINATION														2.573 ha	6.36 AC.			4
5	ALFRED THOMPSON	HC 84 BOX 3055, FORSYTH, MT 59327-9610													0.033 ha	0.08 AC.	5.483 ha	13.55 AC.	4-5
6	NORRIS E. COLE, INC., A CORP.	HC 84 BOX 3068, FORSYTH, MT 59327-9501													0.213 ha	0.53 AC.			6
7	NORRIS E. COLE, INC., A CORP.	HC 84 BOX 3068, FORSYTH, MT 59327-9501													0.218 ha	0.54 AC.			6
6 & 7	COMBINATION														0.431 ha	1.07 AC.			6

STATE	RIGHT OF WAY ID.	SHEET NO.	TOTAL SHEETS
MONTANA	IM 94-3(52)78	2	6
PROJECT NUMBER 3101-052			
TREASURE CO LINE - EAST			

NOTES: 1. ALL MEASUREMENTS ARE METRIC EXCEPT AS NOTED
2. THE PROPOSED R/W LINE WHERE A SPIRAL CURVE TRANSITION IS USED IS A CHORD RATHER THAN A CONCENTRIC CURVE.

BACKSLOPE LIMITS INCLUDE ROUNDING
CONSTRUCTION LIMITS:
CUT SECTION
TOE OF FILL
TOE OF CUT
DITCH BOTTOM

FHWA/DOT APPROVAL 2-11-99

MAP REVISED


MONTANA
DEPARTMENT OF TRANSPORTATION

RIGHT OF WAY PLAN
ROSEBUD COUNTY

SEE SHEET NO. 2 FOR OWNERSHIP NAMES, ADDRESSES, AREAS, ETC.

STATE	RIGHT OF WAY ID.	SHEET NO.	TOTAL SHEETS
MONTANA	IM 94-3(52)78	3	6
PROJECT NUMBER 3101-052			
TREASURE CO LINE - EAST			

U. S. GOVT.
LOT 1
SEC. 20

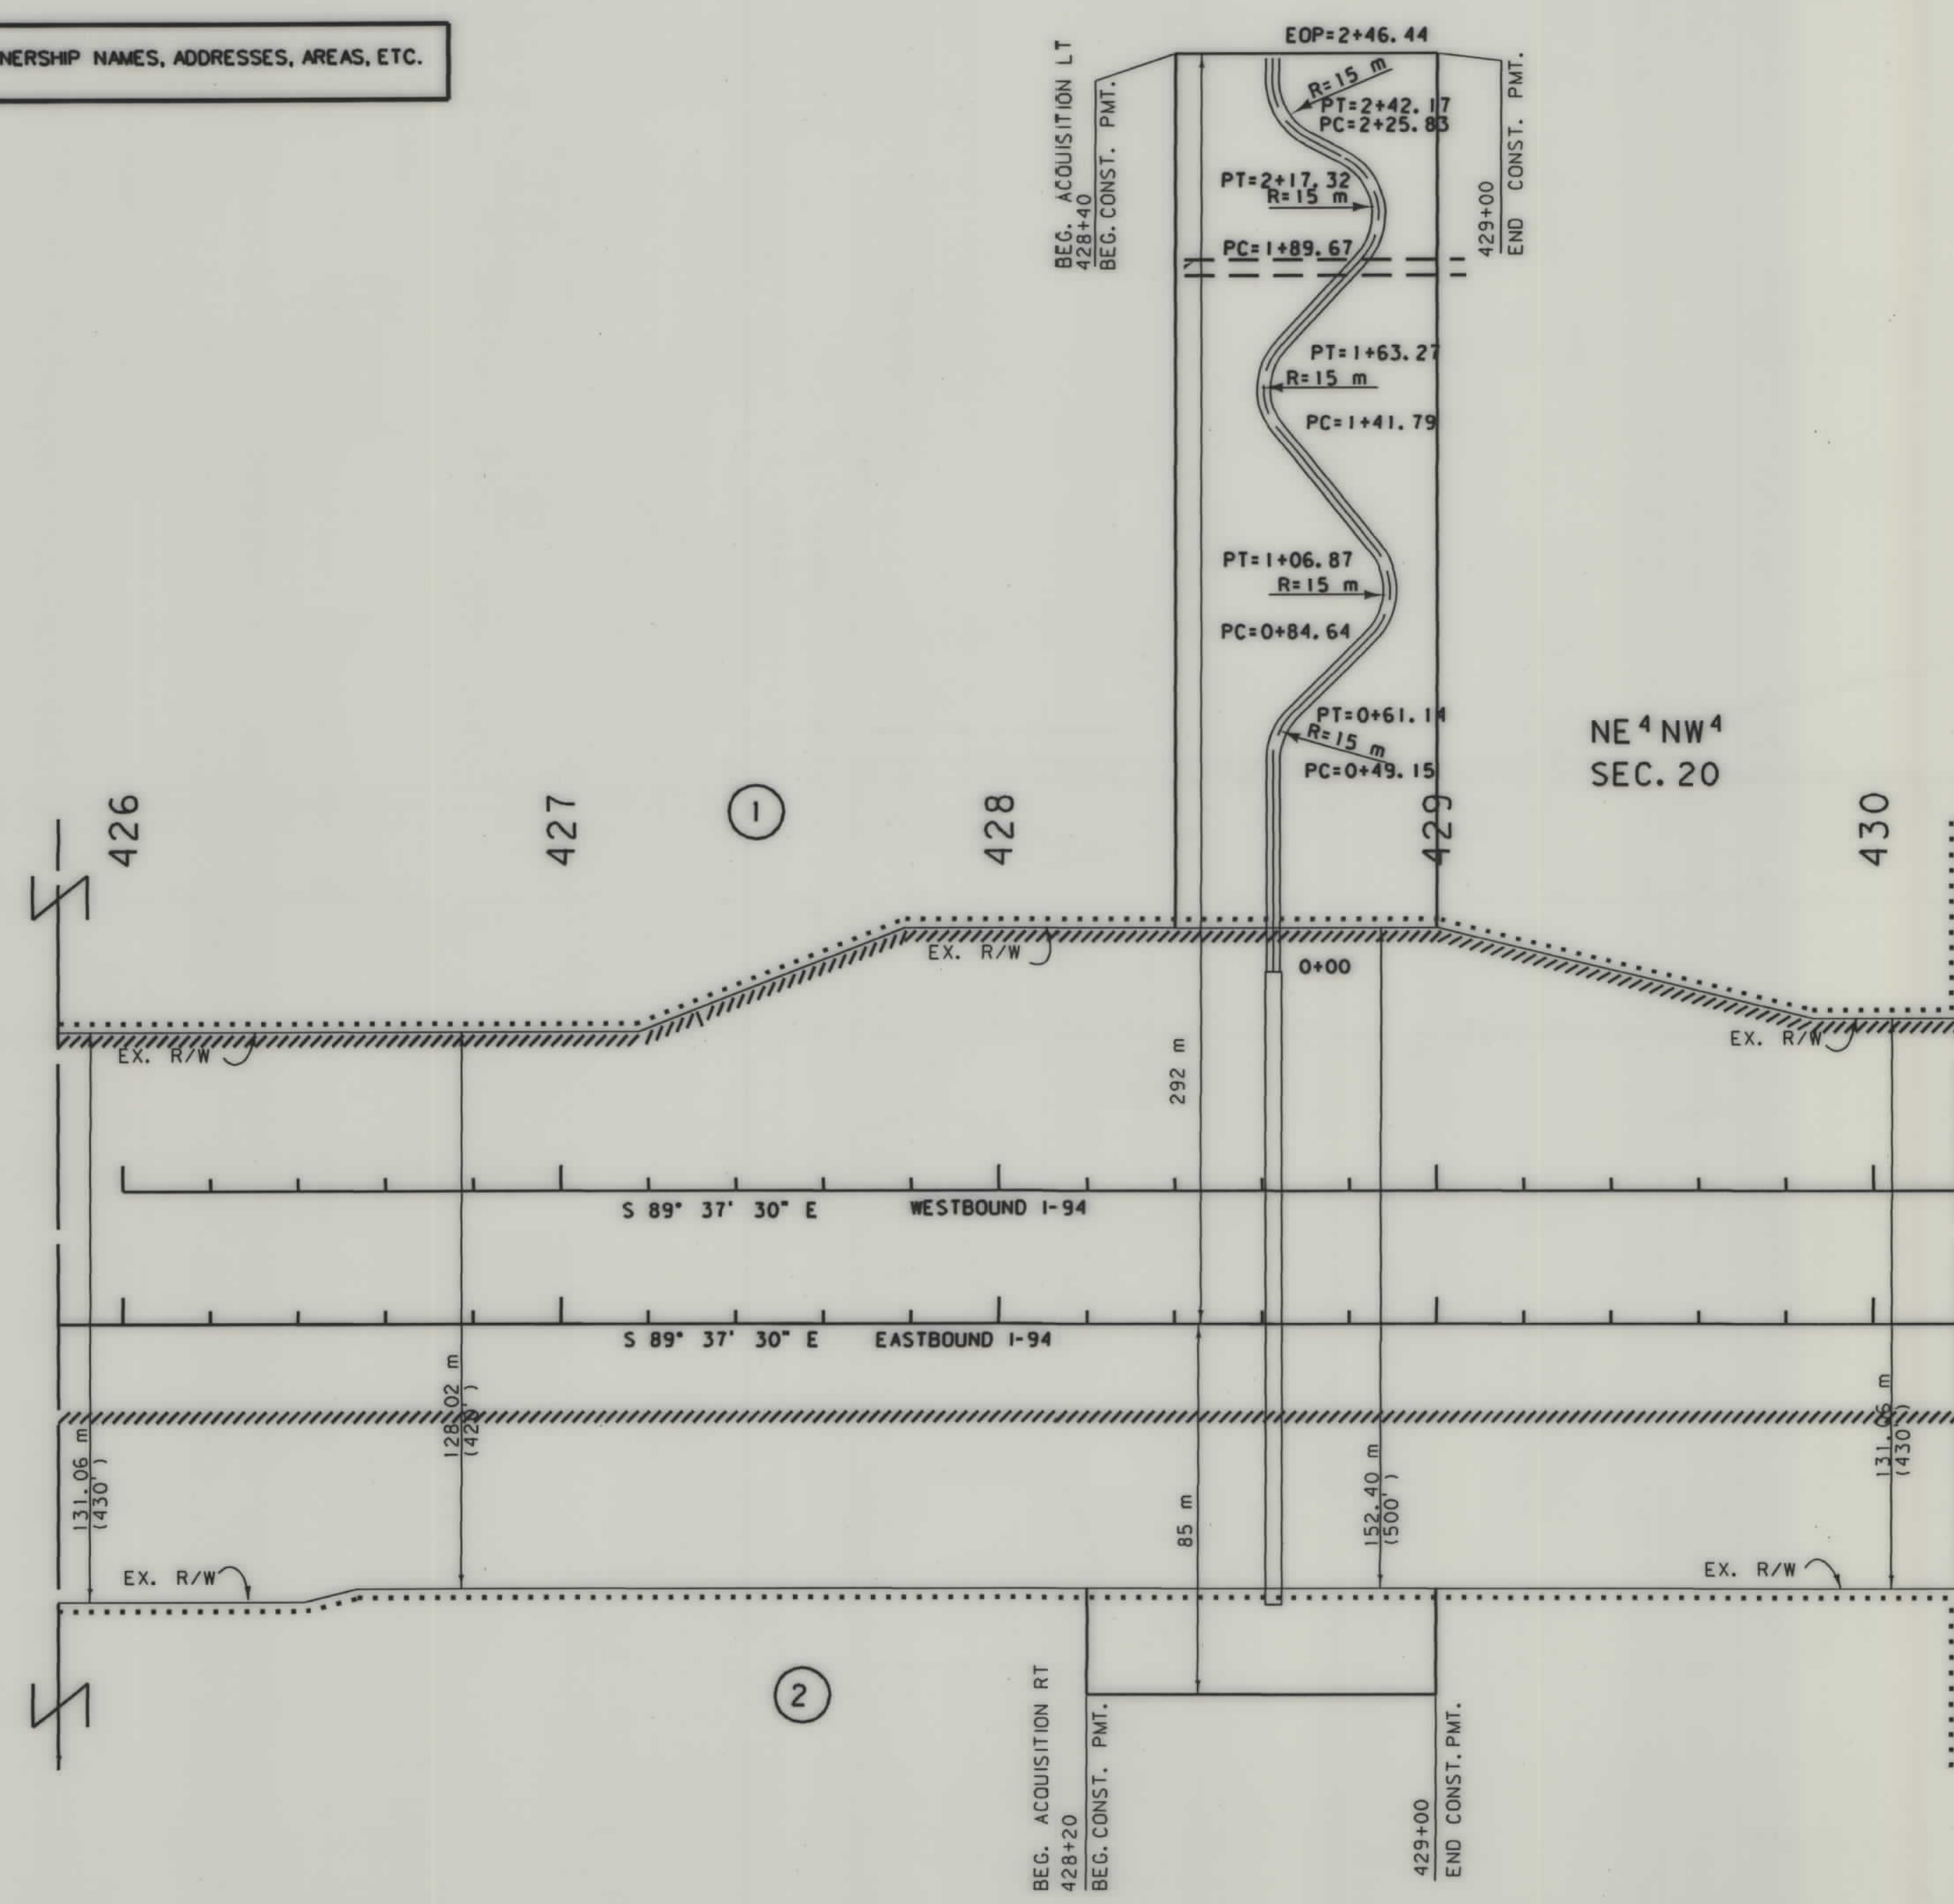

NOTES: 1. ALL MEASUREMENTS ARE METRIC EXCEPT AS NOTED
2. THE PROPOSED R/W LINE WHERE A SPIRAL CURVE TRANSITION IS USED IS A CHORD RATHER THAN A CONCENTRIC CURVE.

BACKSLOPE LIMITS INCLUDE ROUNDING
CONSTRUCTION LIMITS: CUT SECTION TOE OF FILL
FHWA/DOT APPROVAL 2-11-99
MAP REVISED

MONTANA DEPARTMENT OF TRANSPORTATION
RIGHT OF WAY PLAN
ROSEBUD COUNTY
SCALE 1:1000
0 50M 100M

SEE SHEET NO. 2 FOR OWNERSHIP NAMES, ADDRESSES, AREAS, ETC.


STATE	RIGHT OF WAY ID.	SHEET NO.	TOTAL SHEETS
MONTANA	IM 94-3 (52) 78	4	6
PROJECT NUMBER 3101-052			
TREASURE CO LINE - EAST			



NW⁴ NE⁴
SEC. 22

NE⁴ NE⁴
SEC. 22

NW⁴ NW⁴
SEC. 23

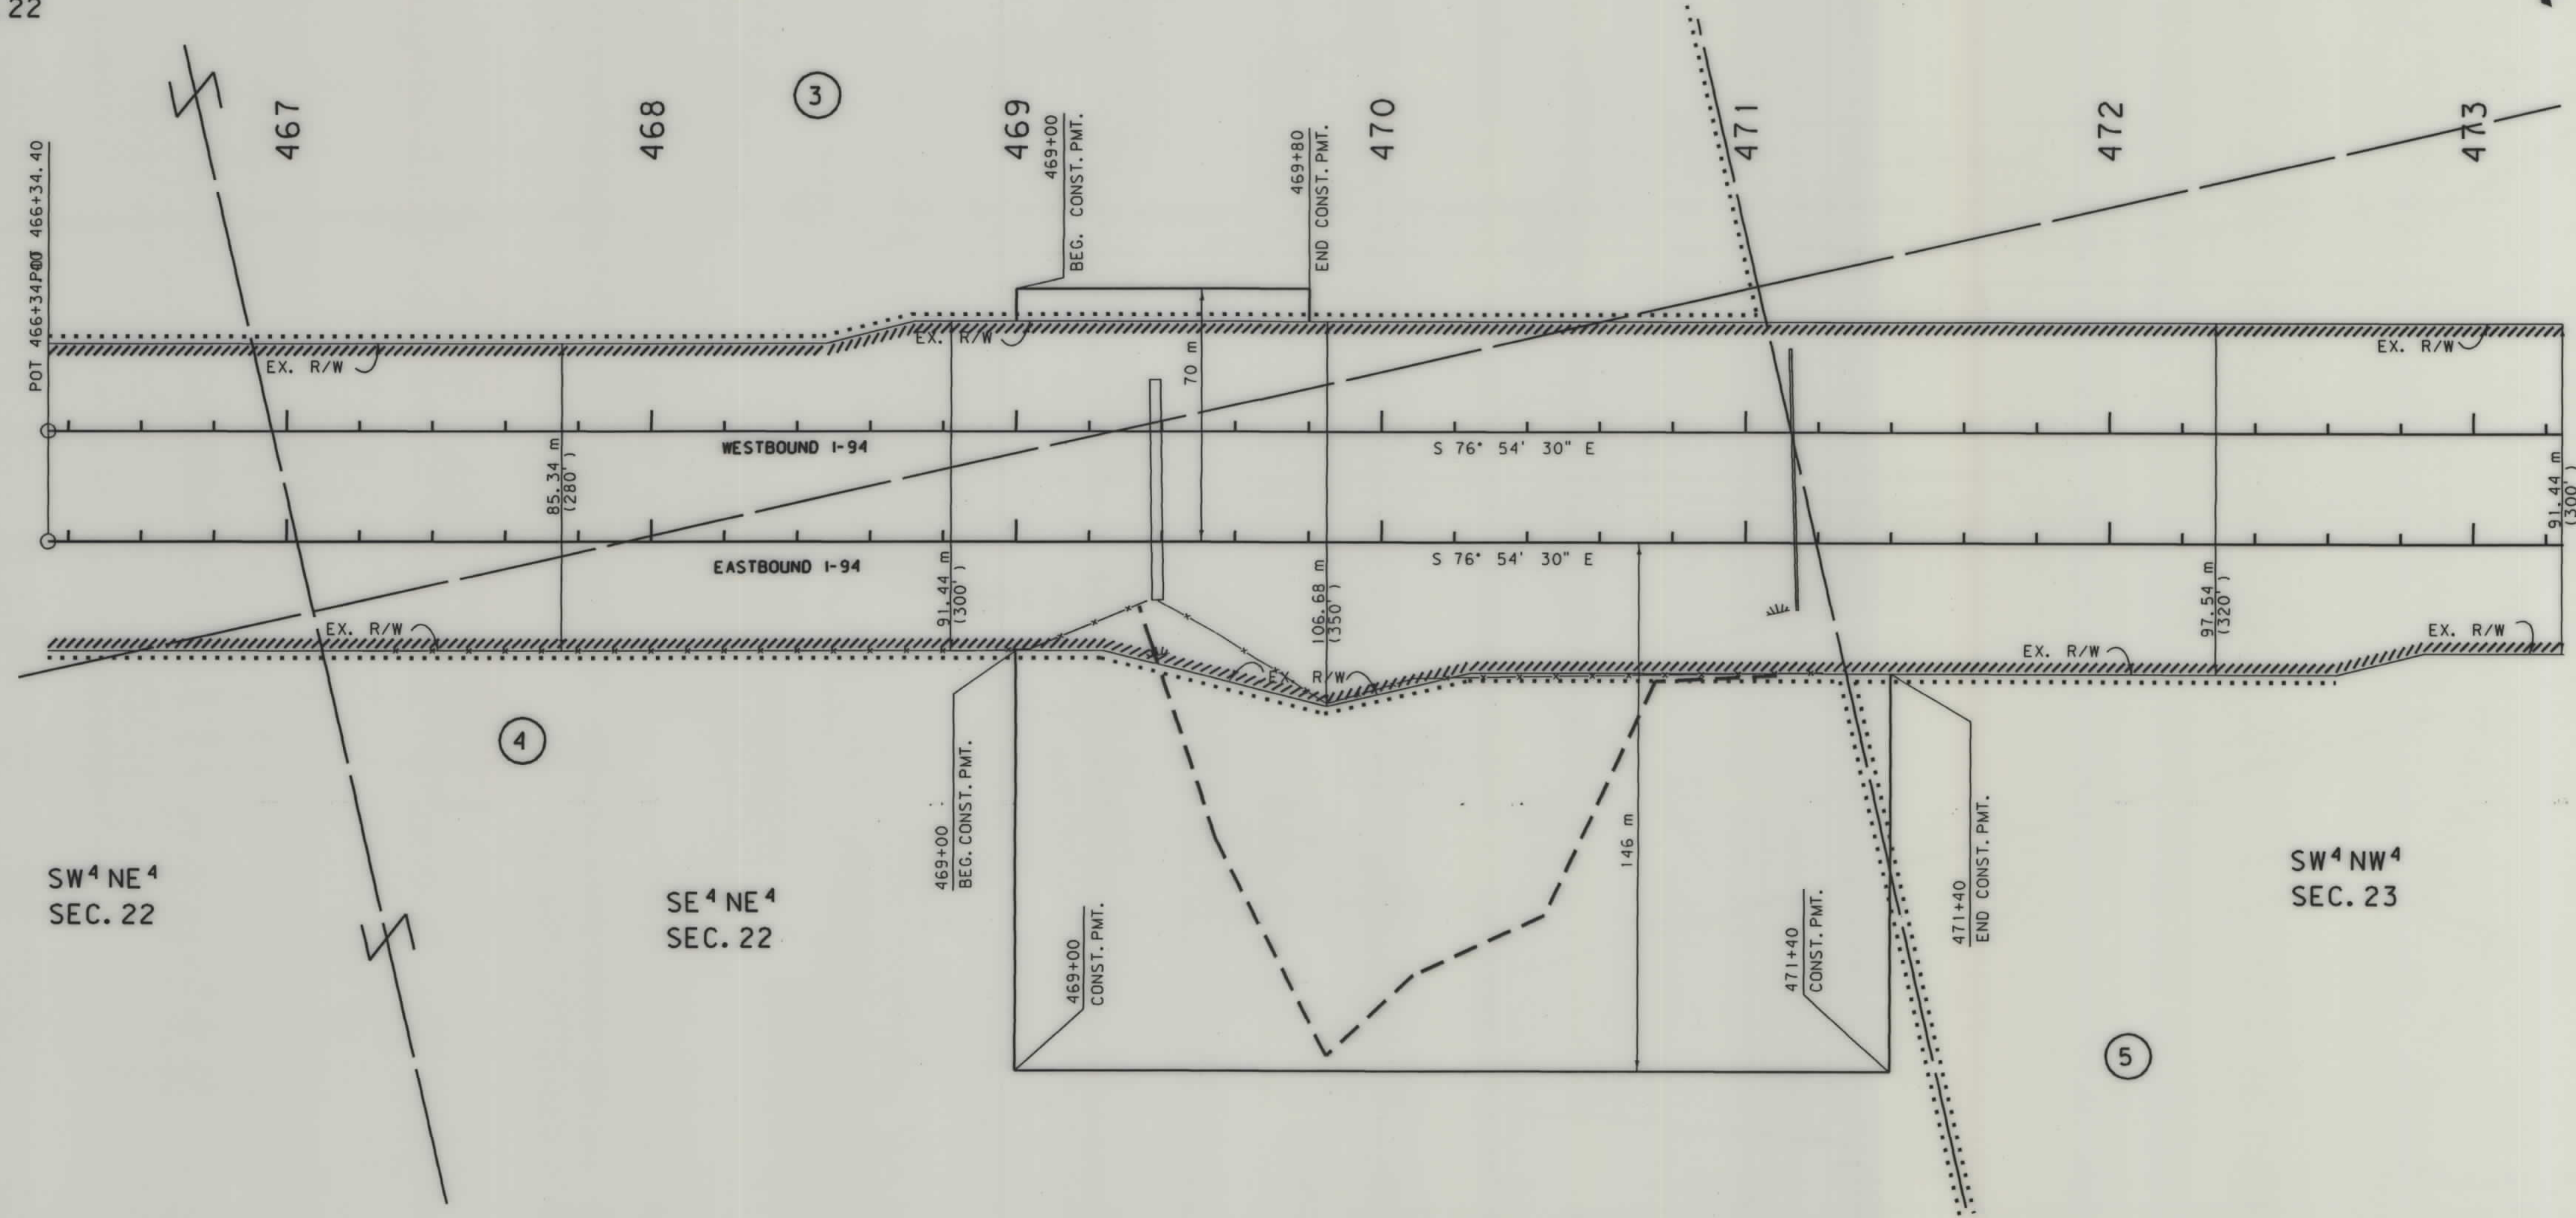

- NOTES: 1. ALL MEASUREMENTS ARE METRIC EXCEPT AS NOTED
2. THE PROPOSED R/W LINE WHERE A SPIRAL CURVE TRANSITION IS USED IS A CHORD RATHER THAN A CONCENTRIC CURVE.

BACKSLOPE LIMITS INCLUDE ROUNDING
CONSTRUCTION LIMITS:

CUT SECTION
TOE OF FILL

TOP OF CUT
DITCH BOTTOM

FHWA/DOT APPROVAL 2-11-99

MAP REVISED


MONTANA DEPARTMENT OF TRANSPORTATION

RIGHT OF WAY PLAN
ROSEBUD COUNTY

SCALE 1:1000

0 50M 100M

STATE	RIGHT OF WAY ID.	SHEET NO.	TOTAL SHEETS
MONTANA	IM 94-3(52)78	5	6
PROJECT NUMBER 3101-052			
TREASURE CO LINE - EAST			

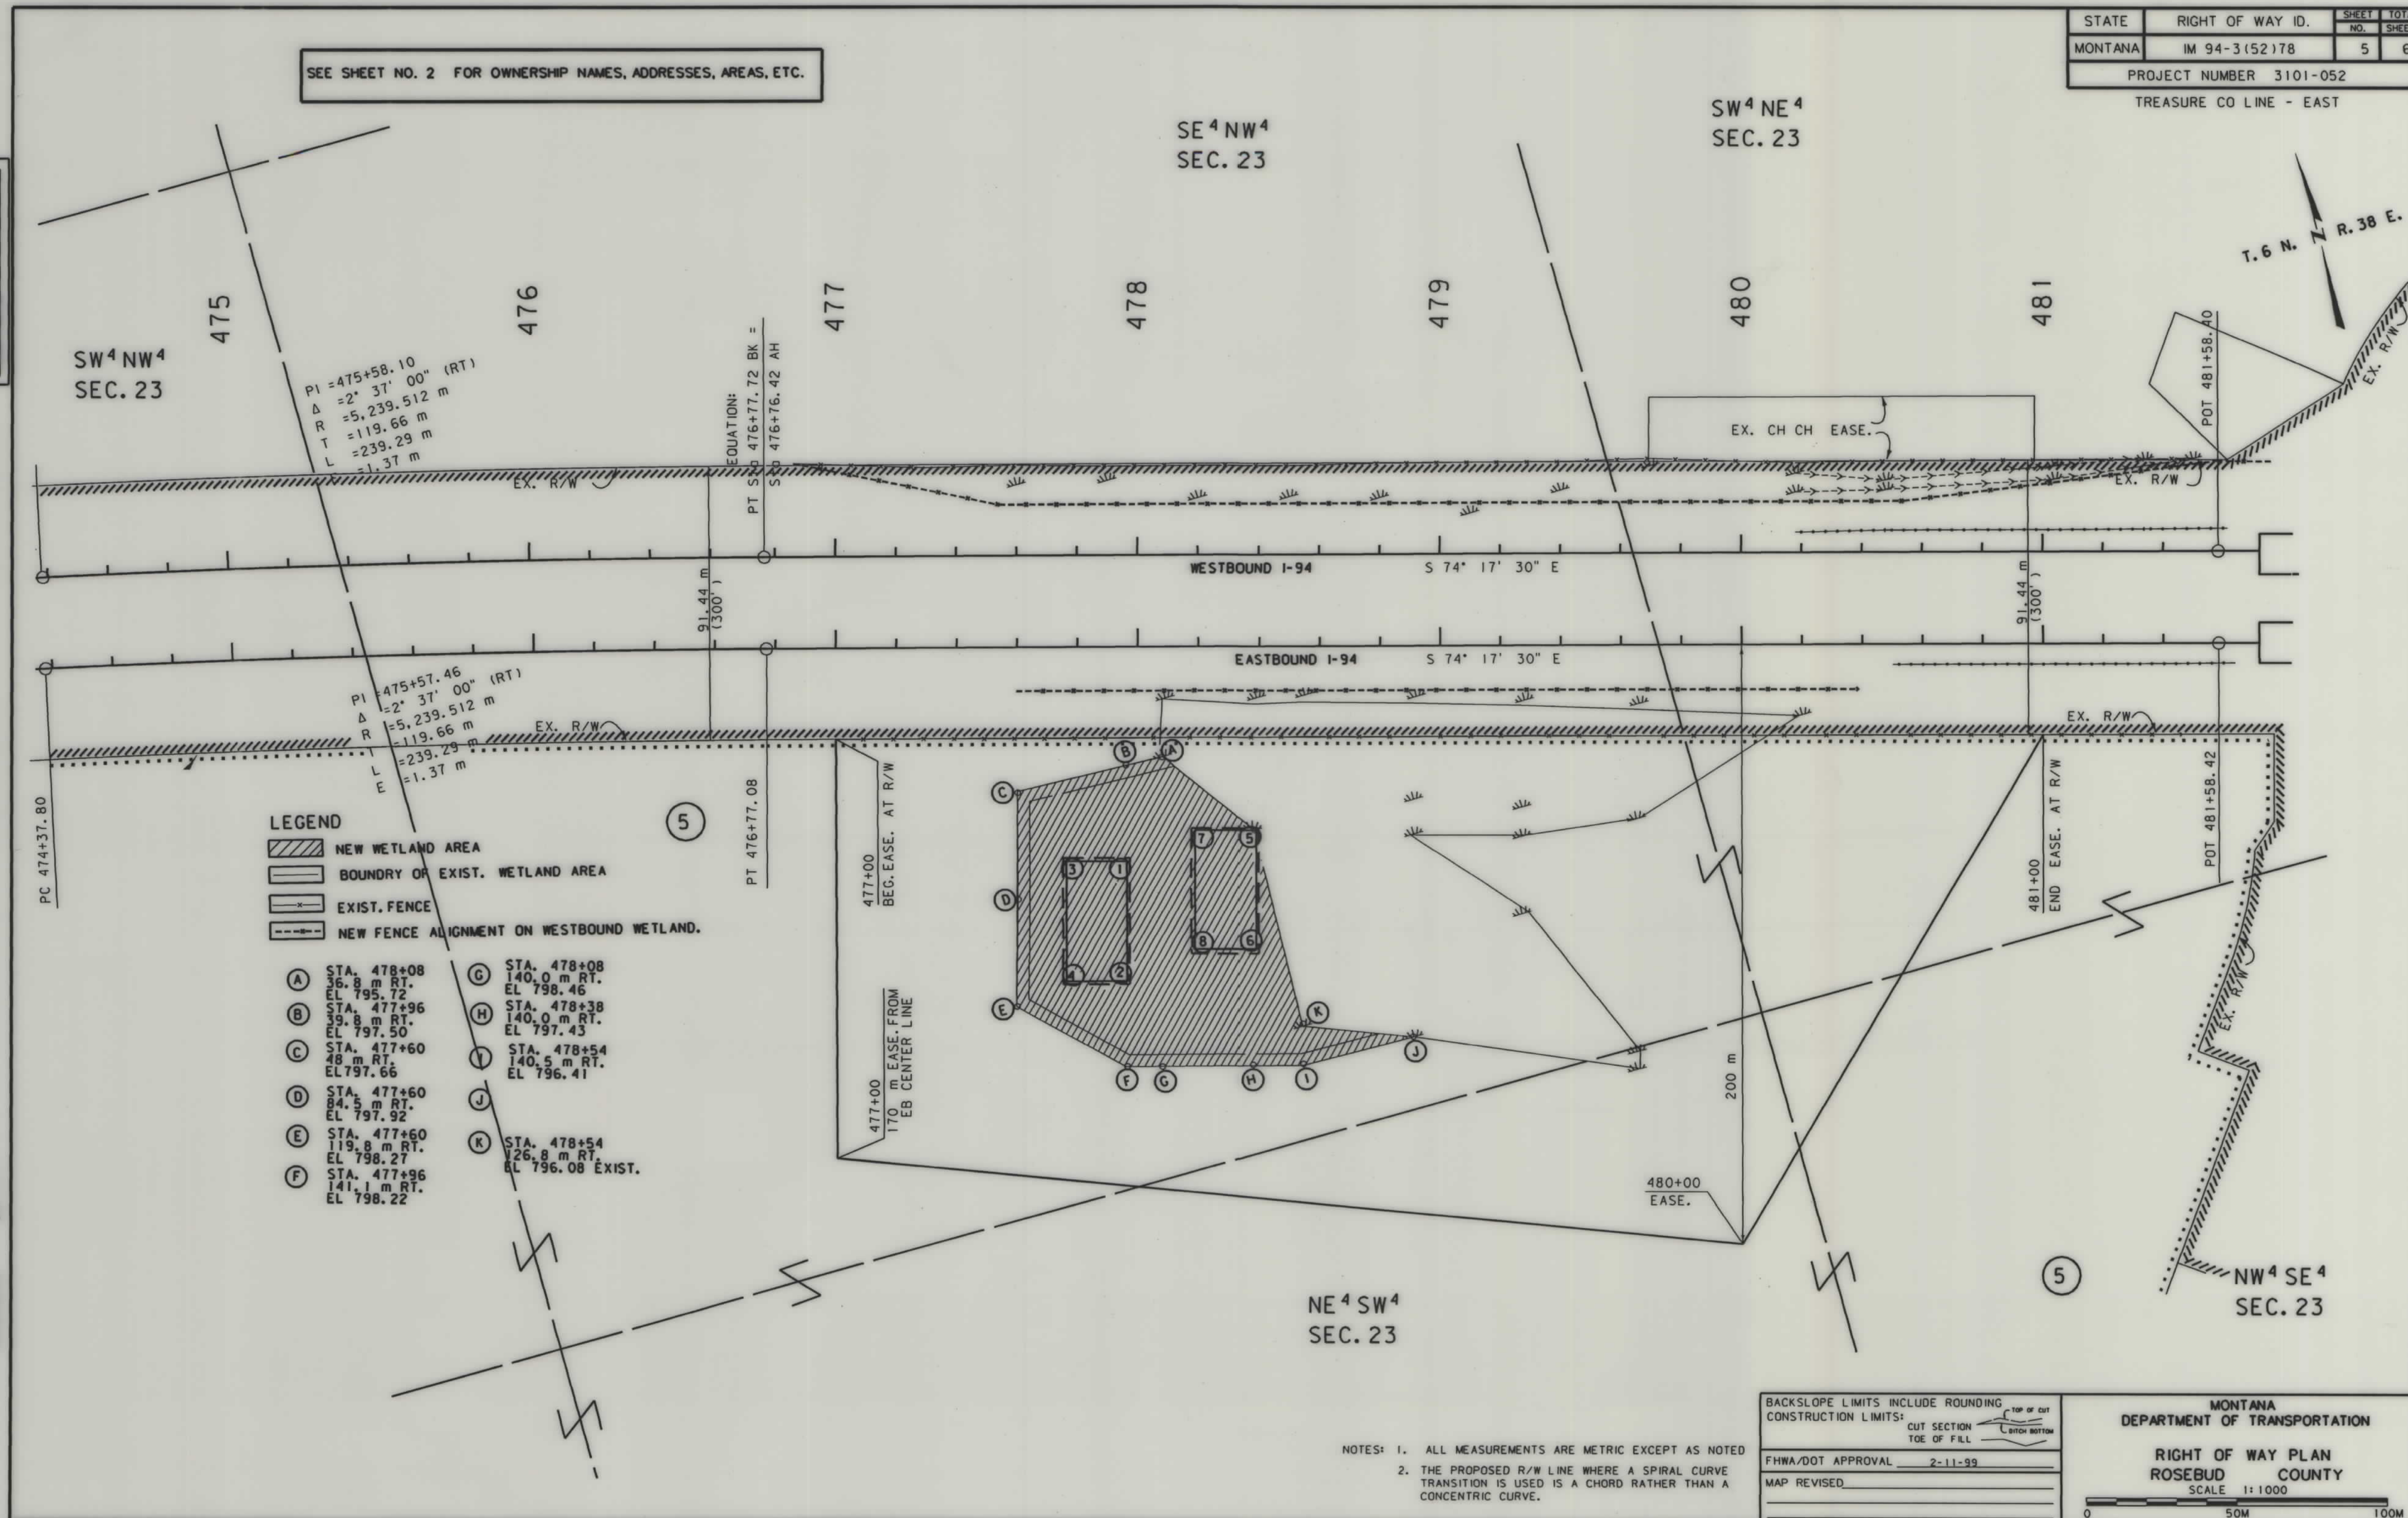

NOTES: 1. ALL MEASUREMENTS ARE METRIC EXCEPT AS NOTED
2. THE PROPOSED R/W LINE WHERE A SPIRAL CURVE TRANSITION IS USED IS A CHORD RATHER THAN A CONCENTRIC CURVE.

BACKSLOPE LIMITS INCLUDE ROUNDING
CONSTRUCTION LIMITS:

CUT SECTION
TOE OF FILL

TOP OF CUT
DITCH BOTTOM

FWHA/DOT APPROVAL 2-11-99

MAP REVISED

MONTANA
DEPARTMENT OF TRANSPORTATION

RIGHT OF WAY PLAN
ROSEBUD COUNTY


SCALE 1:1000

A horizontal graphic scale bar with alternating black and white segments. It is marked with '0' at the left end, '50M' in the middle, and '100M' at the right end.

SEE SHEET NO. 2 FOR OWNERSHIP NAMES, ADDRESSES, AREAS, ETC.

STATE	RIGHT OF WAY ID.	SHEET NO.	TOTAL SHEETS
MONTANA	IM 94-3(52)78	6	6
PROJECT NUMBER 3101-052			
TREASURE CO LINE - EAST			

SW⁴ SE⁴
SEC. 24

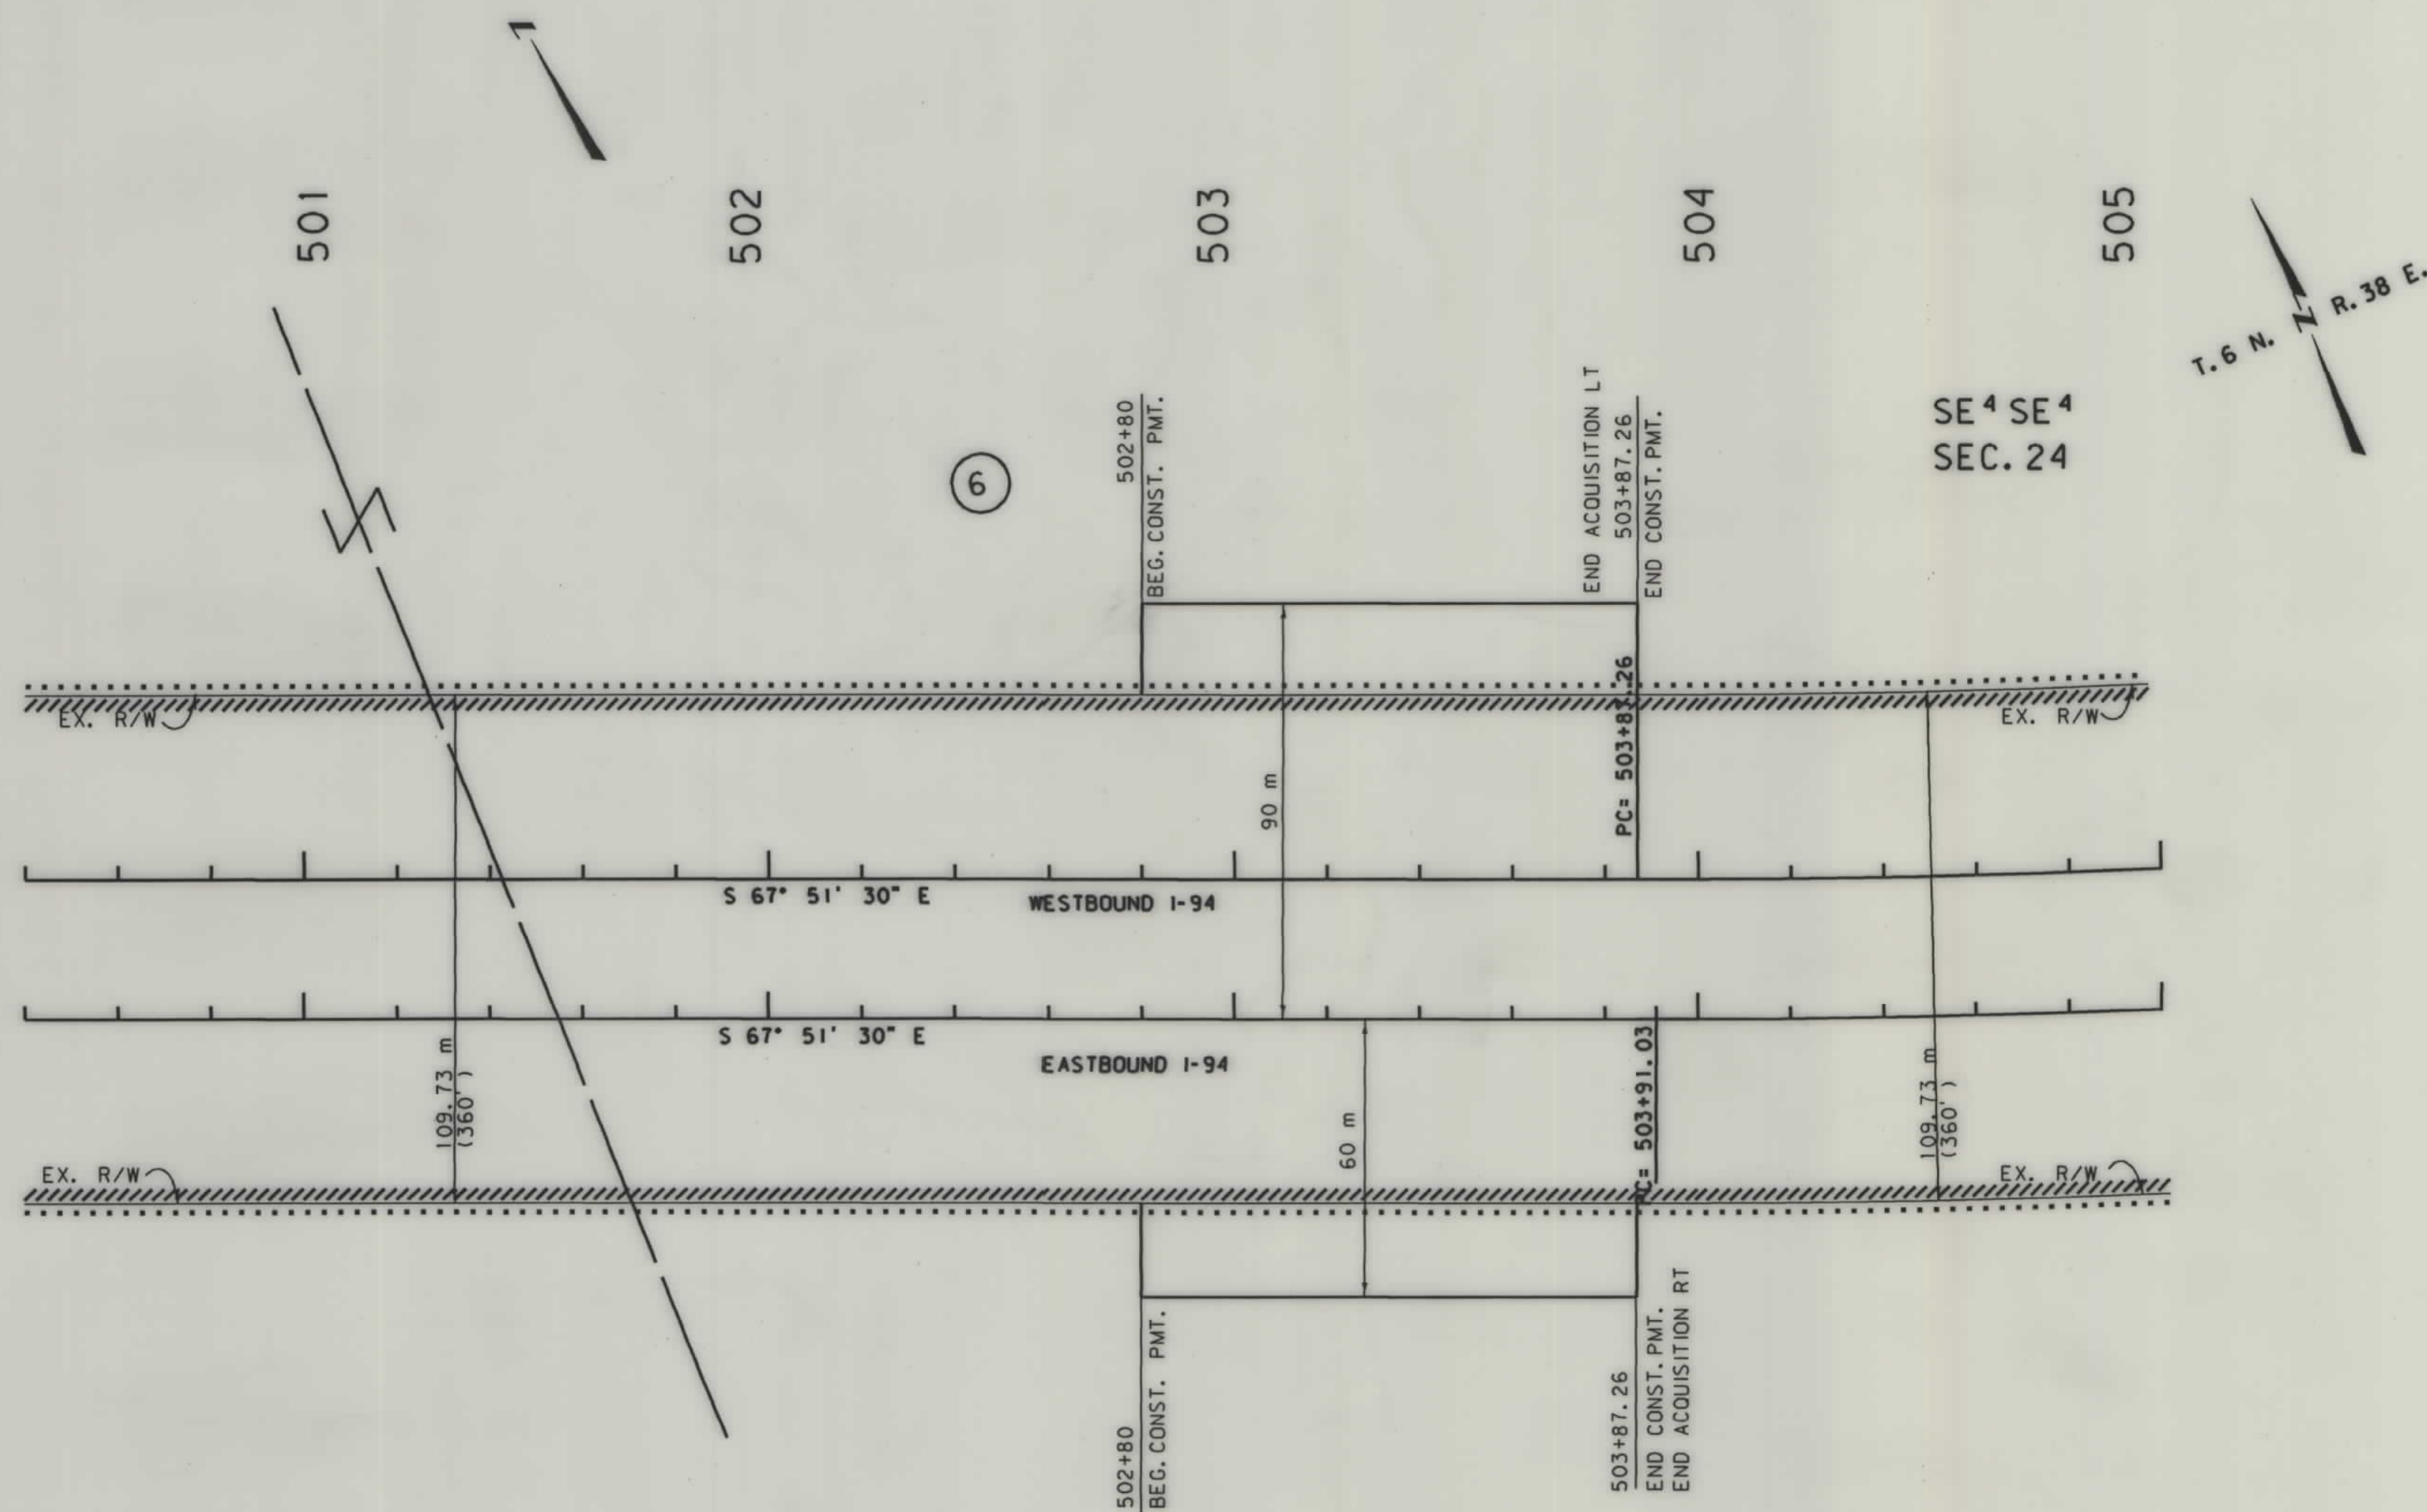

- NOTES: 1. ALL MEASUREMENTS ARE METRIC EXCEPT AS NOTED
 2. THE PROPOSED R/W LINE WHERE A SPIRAL CURVE TRANSITION IS USED IS A CHORD RATHER THAN A CONCENTRIC CURVE.

BACKSLOPE LIMITS INCLUDE ROUNDING
 CONSTRUCTION LIMITS: CUT SECTION TOE OF FILL
 FHWA/DOT APPROVAL 2-11-99
 MAP REVISED

MONTANA DEPARTMENT OF TRANSPORTATION
 RIGHT OF WAY PLAN
 ROSEBUD COUNTY
 SCALE 1:1000

