


PLANS

NOT

TO

SCALE

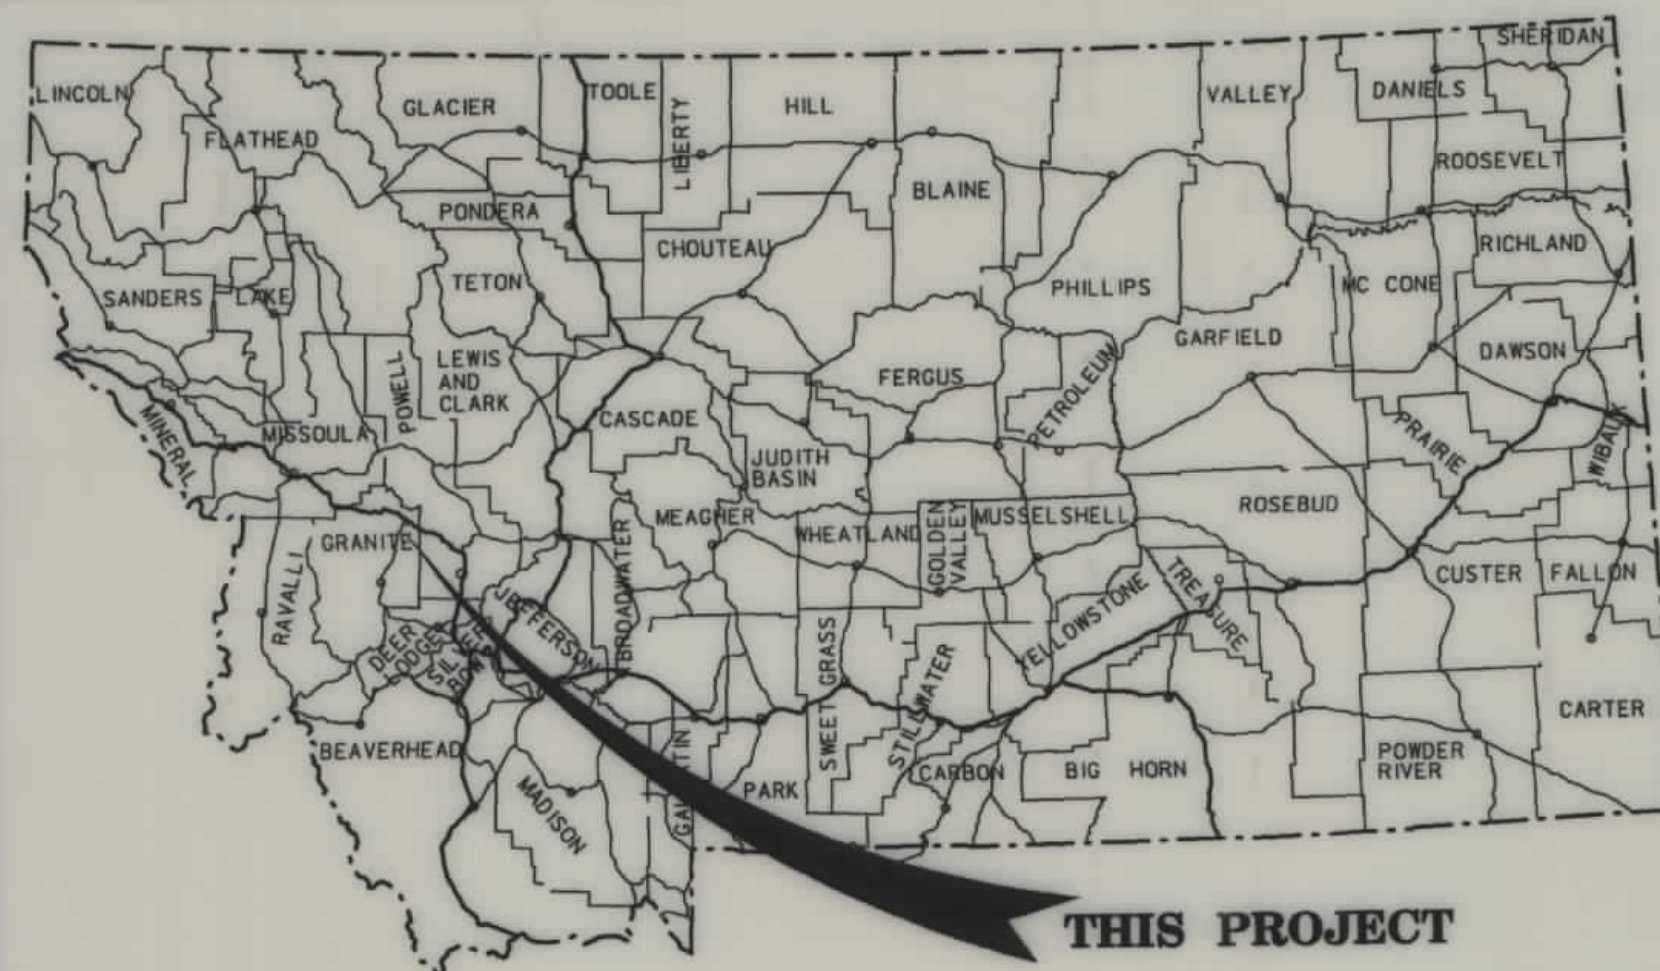

MONTANA DEPARTMENT OF TRANSPORTATION

STATE	RIGHT OF WAY ID.	SHEET	TOTAL
		NO.	SHEETS
MONTANA	BR 9020(15)	1	2
PROJECT NUMBER 3272-015			
FLINT CREEK BRIDGE- 6.4 km SOUTH OF DRUMMOND			

RIGHT OF WAY PLAN OF FEDERAL AID PROJECT BR 9020 (15)

FLINT CREEK BRIDGE- 6.4 km SOUTH OF DRUMMOND GRANITE COUNTY


CONVENTIONAL SIGNS

PROPOSED RIGHT OF WAY LINE	---
EXISTING RIGHT OF WAY LINE	---
RAILROAD RIGHT OF WAY LINE	---
CENTERLINE (C) OR PROJECTED LINE	---
STK'D CENTERLINE	---
SECTION LINE	---
OWNERSHIP BOUNDARY	---
FULL ACCESS CONTROL	---
LIMITED ACCESS CONTROL	---
EXISTING ACCESS CONTROL	---
PRESENT TRAVELED WAY (P.T.W.)	---
FENCE LINE	---
EXISTING GUARDRAIL	---
PROPOSED GUARDRAIL	---
GATE IN FENCE	---
CATTLE GUARD: EXIST. - PROPOSED	---
SECTION CORNER	---
1/4 SECTION CORNER	---
CLOSING CORNER	---
MEANDER CORNER	---
CENTER OF SECTION	---
RIGHT OF WAY MONUMENT	---
PROPERTY CORNER PIN	---
POWER POLE IN PLACE	---
TELEPHONE POLE IN PLACE	---
TELEGRAPH POLE IN PLACE	---
LIGHT POLE	---
PROPOSED CULVERT	---
EXISTING CULVERT	---
OUTLET DITCH	---
INLET DITCH	---
EXISTING DITCH	---
CHANNEL CHANGES	---
DITCH BLOCK	---
RIPRAP	---
BRIDGES	---
RAILROADS	---
PARCEL NUMBERS	---
APPROACH: EXIST.- PROPOSED	---

ASSOCIATED PROJECT AGREEMENT NUMBER
RTS 9910(98)

RELATED PROJECTS

FHWA/DOOR APPROVAL	2-18-98
MAP REVISED	

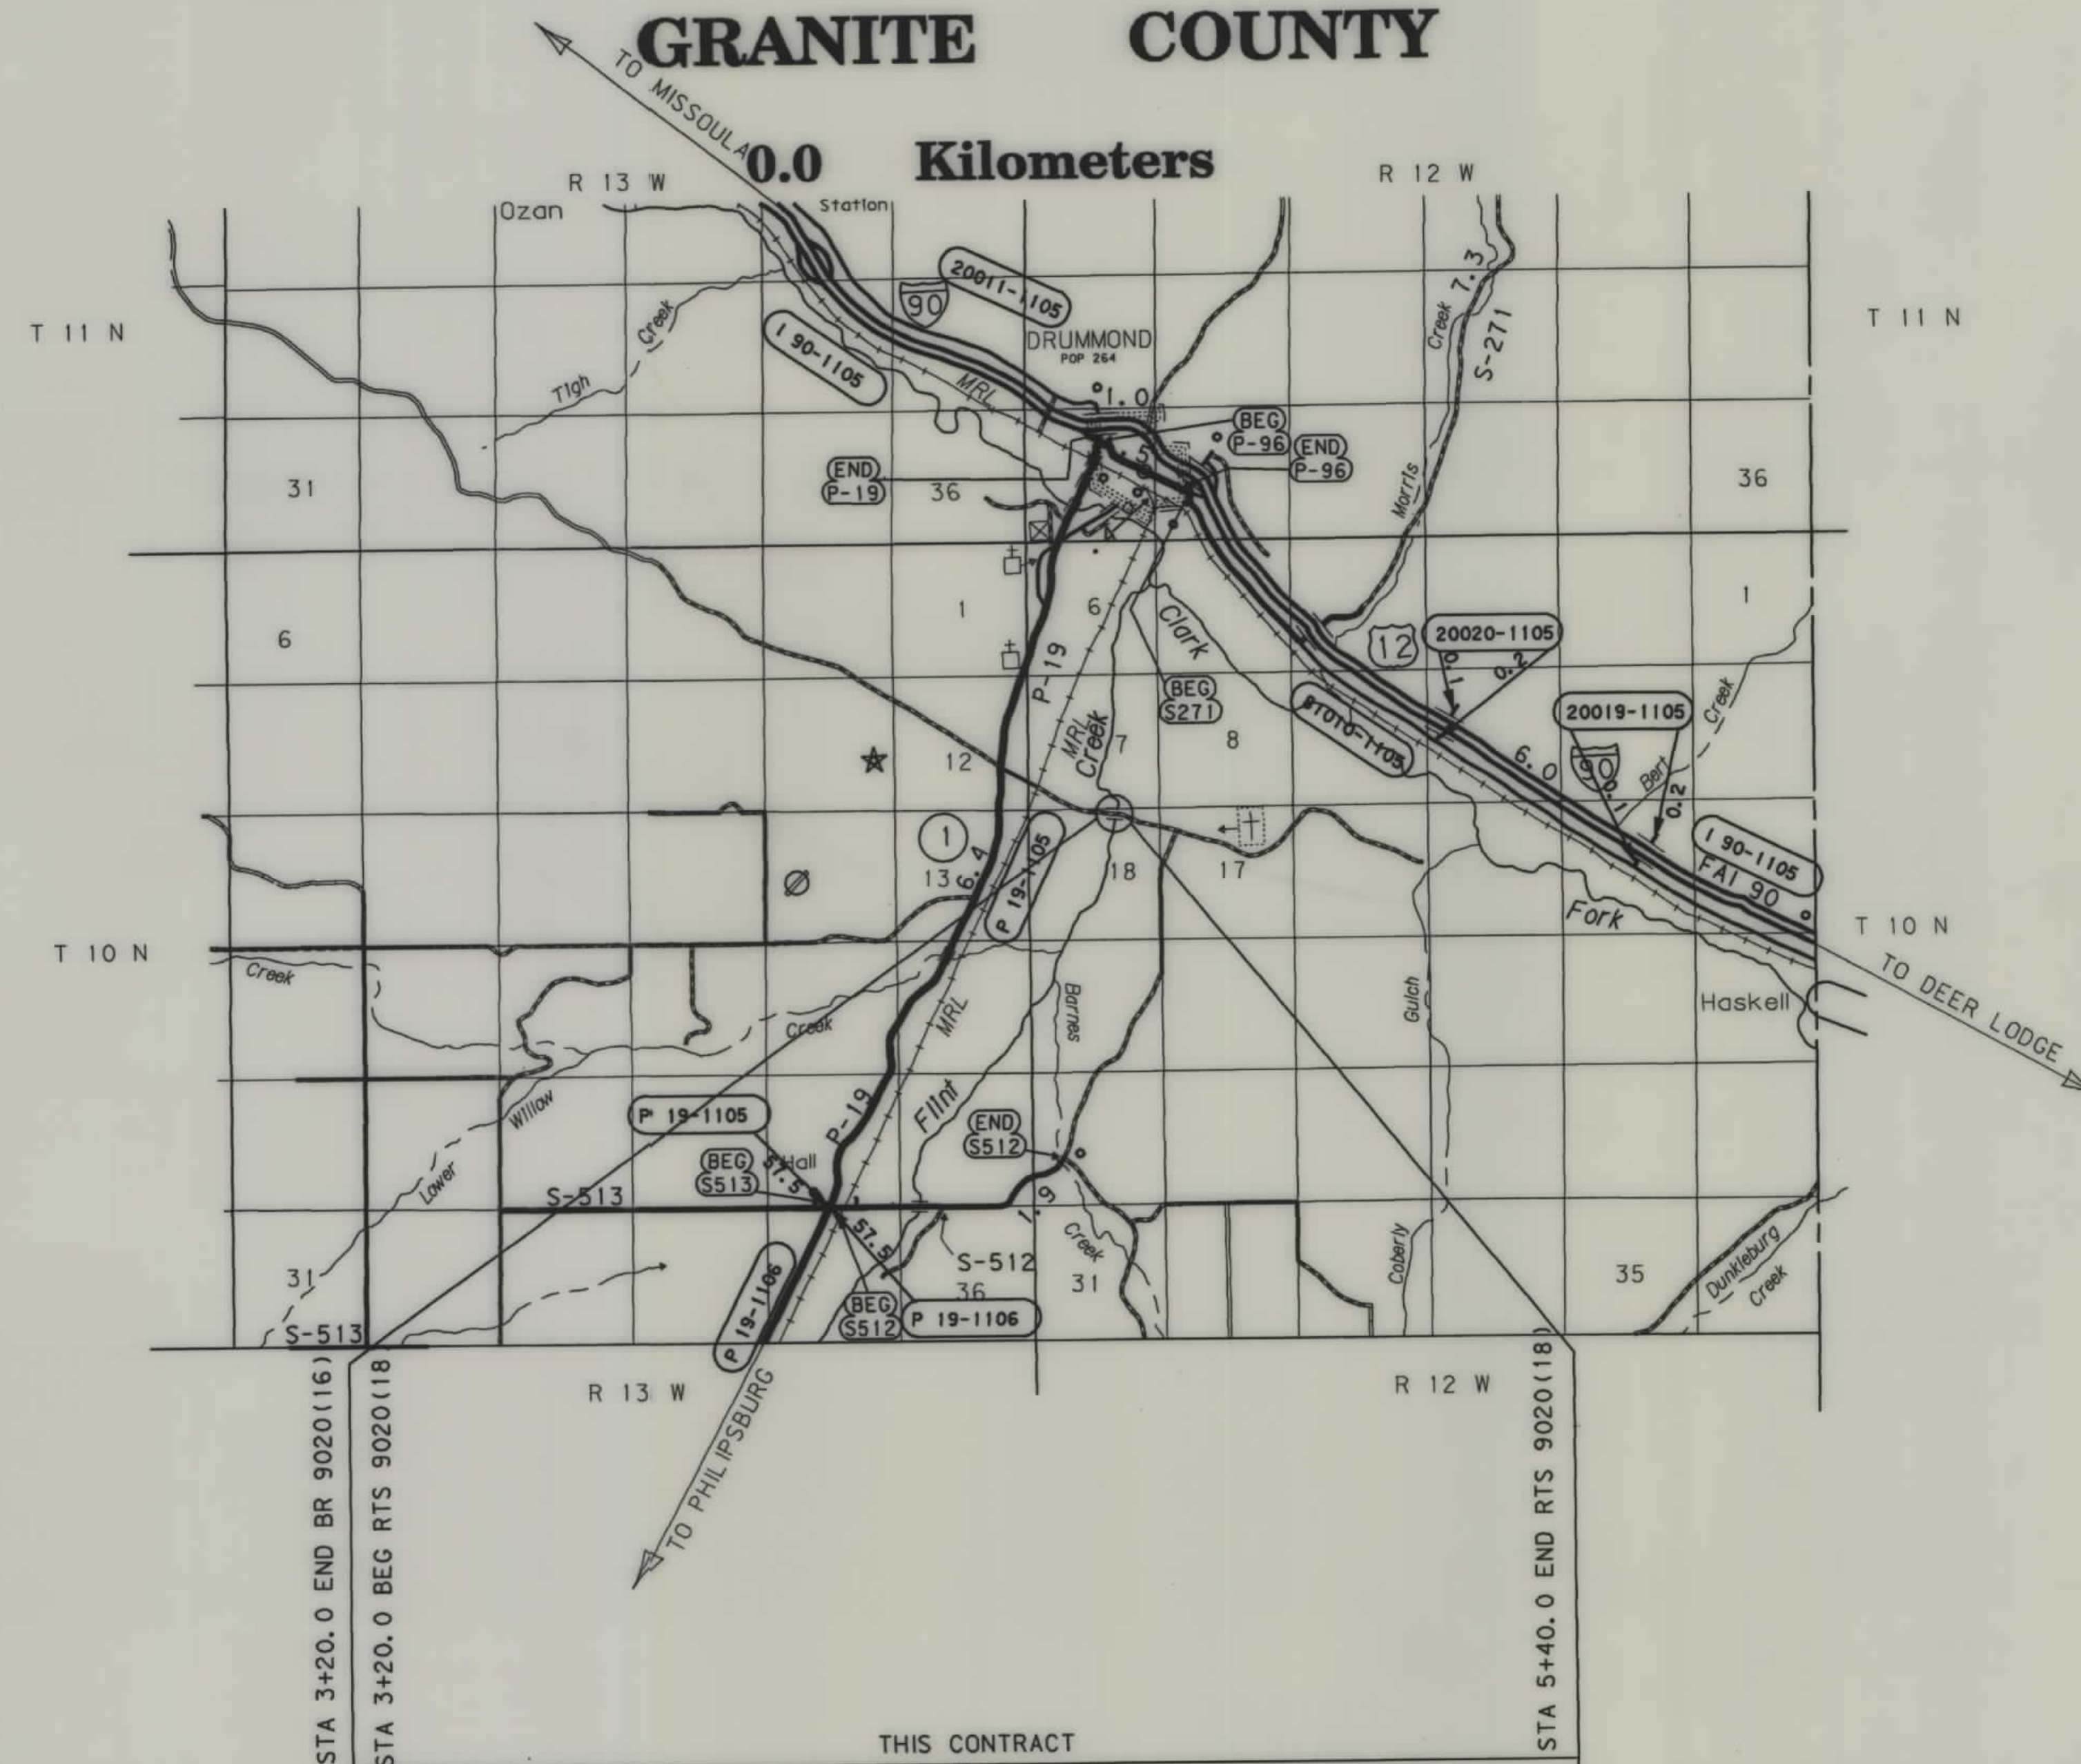


SEE SHEET NO. 2 FOR OWNERSHIP
NAMES, ADDRESSES, AREAS, ETC.

NOTES: 1. ALL MEASUREMENTS ARE METRIC EXCEPT AS NOTED

THIS CONTRACT

OWNERSHIP																			
PARCEL	NAME	ADDRESS	TOTAL AREA		GROSS R/W AREA		EX. EASE. AREA		NET AREA		REMAINDER				CONST. PMT. AREA		EASE. AREA		SHEET NO.
			METRIC	ENGLISH	METRIC	ENGLISH	METRIC	ENGLISH	METRIC	ENGLISH	LEFT		RIGHT		METRIC	ENGLISH	METRIC	ENGLISH	
											METRIC	ENGLISH	METRIC	ENGLISH					
1	GEORGE W. & KARMA H. LACEY	62 GRASSLAND DRIVE, DRUMMOND, MT, 59832-9721	268.97 ha	664.63 AC.	0.260 ha	0.64 AC.	0.174 ha	0.43 AC.	0.086 ha	0.21 AC.									
2	RICHARD E. SPENCER	R. R. 3 BOX 470, CONRAD, MT, 59425-9726	39.21 ha	96.89 AC.	0.263 ha	0.65 AC.	0.189 ha	0.47 AC.	0.074 ha	0.18 AC.									
3	U. S. G. S. WATER RESOURCE DIVISION	FEDERAL BUILDING, ROOM 428, 301 S PARK AVE																	
			DRAWER 10076, HELENA, MT 59626-0076																
			* TO BE ACQUIRED AS EASEMENT IN THE NAME OF GRANITE COUNTY																

STATE	RIGHT OF WAY ID.	SHEET NO.	TOTAL SHEETS
MONTANA	BR 9020 (15)	2	2
PROJECT NUMBER 3272-015			
FLINT CREEK BRIDGE - 6.4 km SOUTH OF DRUMMOND			

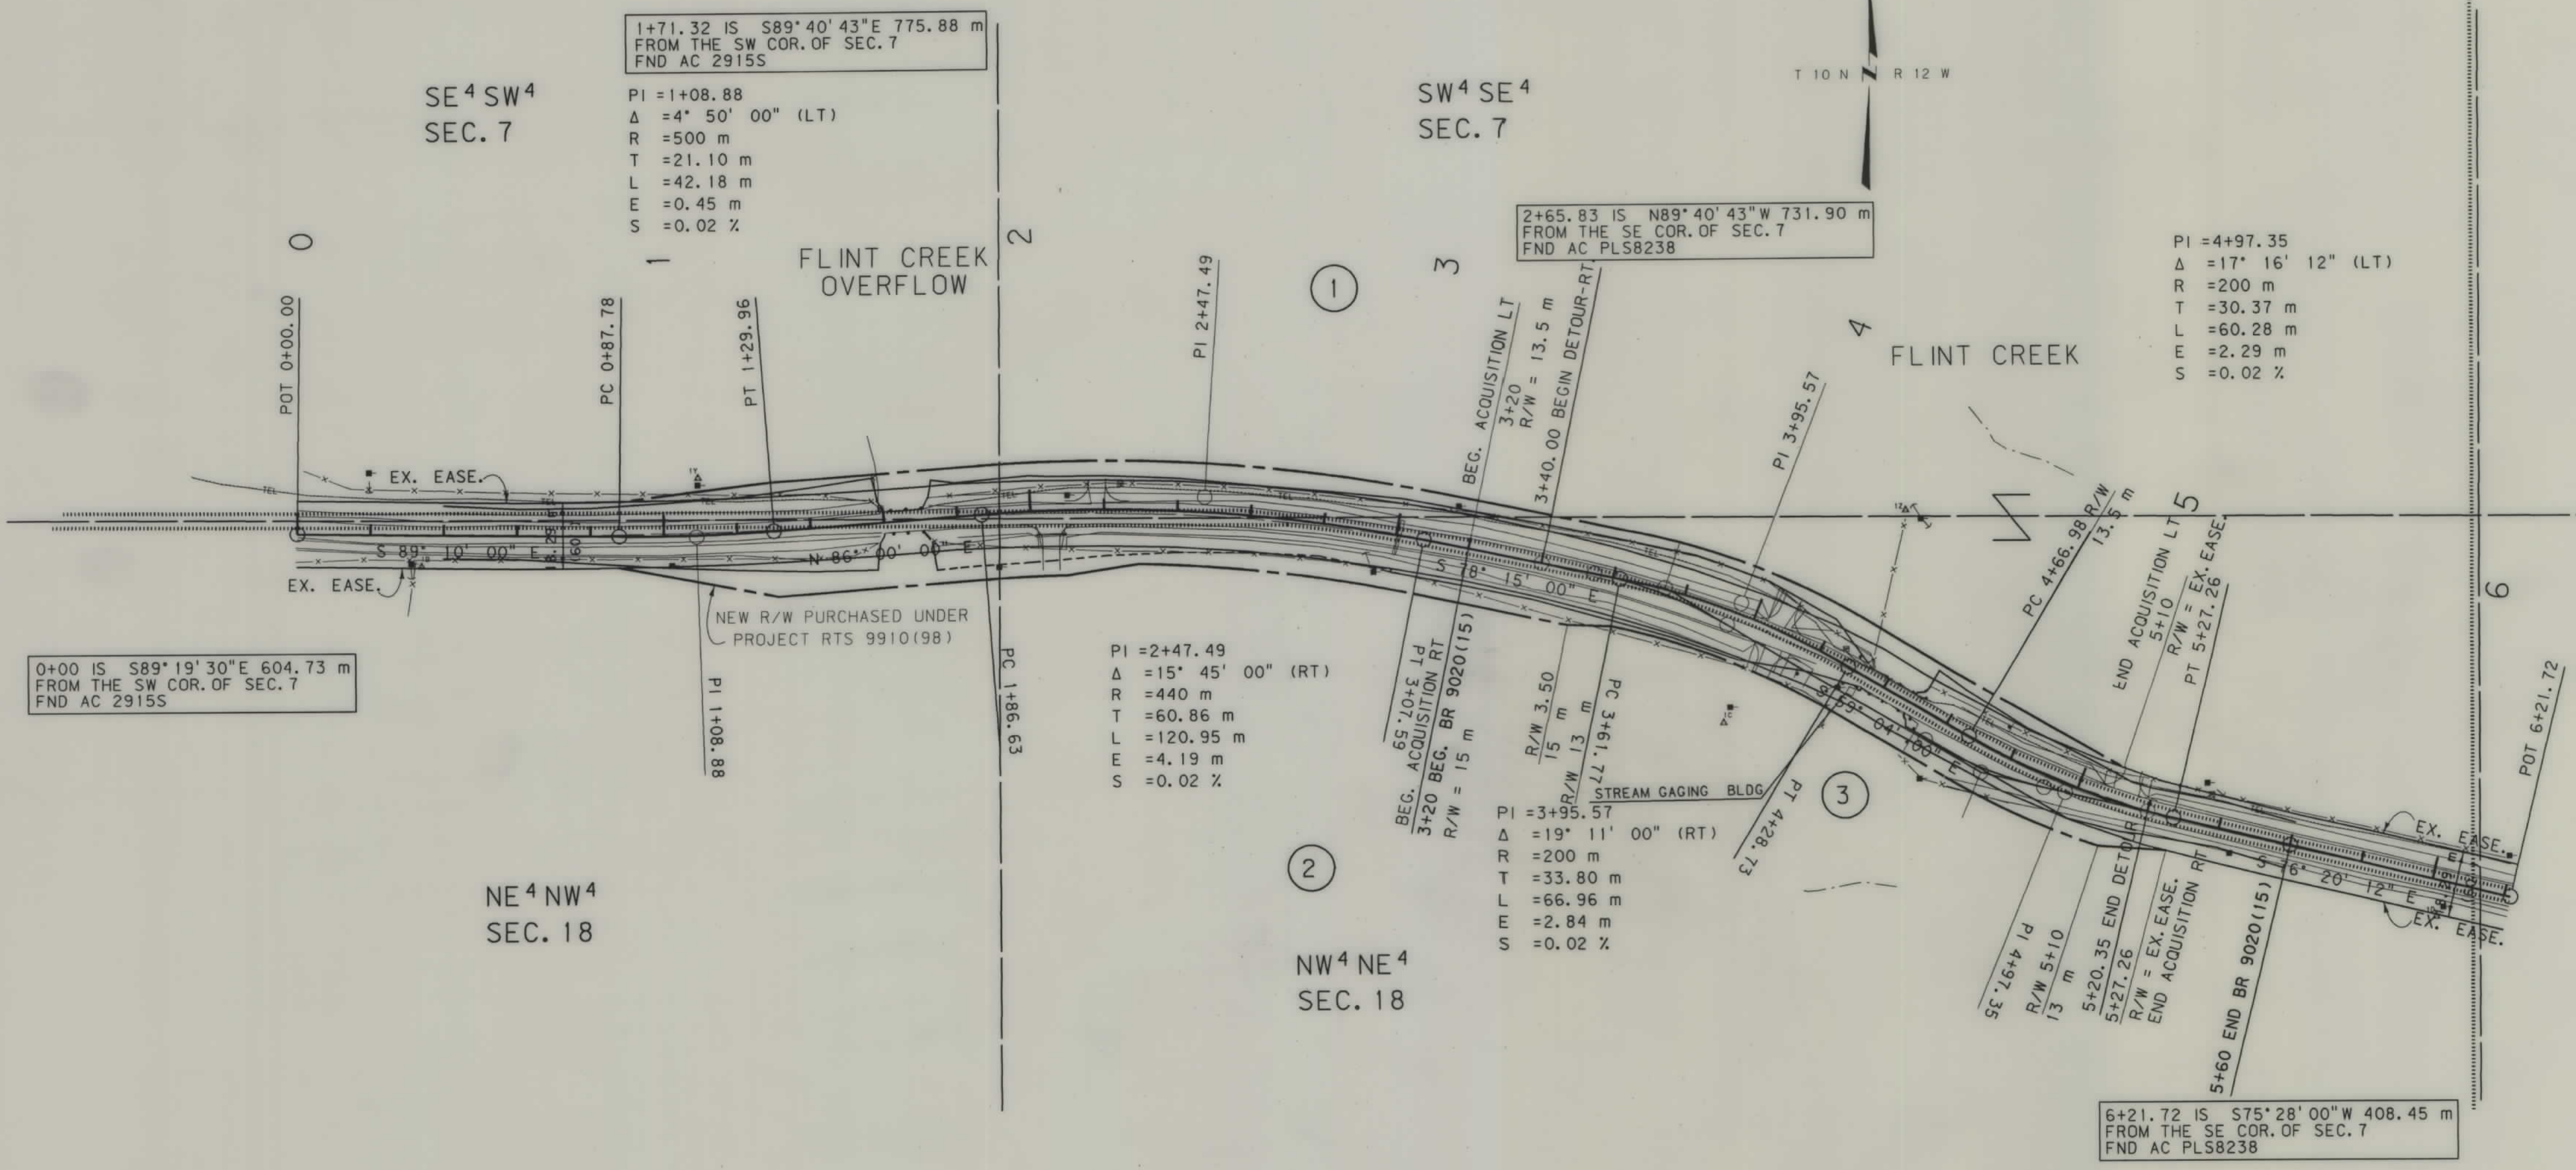

NOTES: 1. ALL MEASUREMENTS ARE METRIC EXCEPT AS NOTED
2. THE PROPOSED R/W LINE WHERE A SPIRAL CURVE TRANSITION IS USED IS A CHORD RATHER THAN A CONCENTRIC CURVE.

BACKSLOPE LIMITS INCLUDE ROUNDING	
CONSTRUCTION LIMITS:	
CUT SECTION	TOE OF CUT
TOE OF FILL	DITCH BOTTOM
FHWA/DOT APPROVAL 2-18-98	
MAP REVISED 6-11-98, 8-20-98, 7-22-98	

MONTANA
DEPARTMENT OF TRANSPORTATION

RIGHT OF WAY PLAN
GRANITE COUNTY
SCALE 1:1000

0 50M 100M