


PLANS

NOT

TO

SCALE

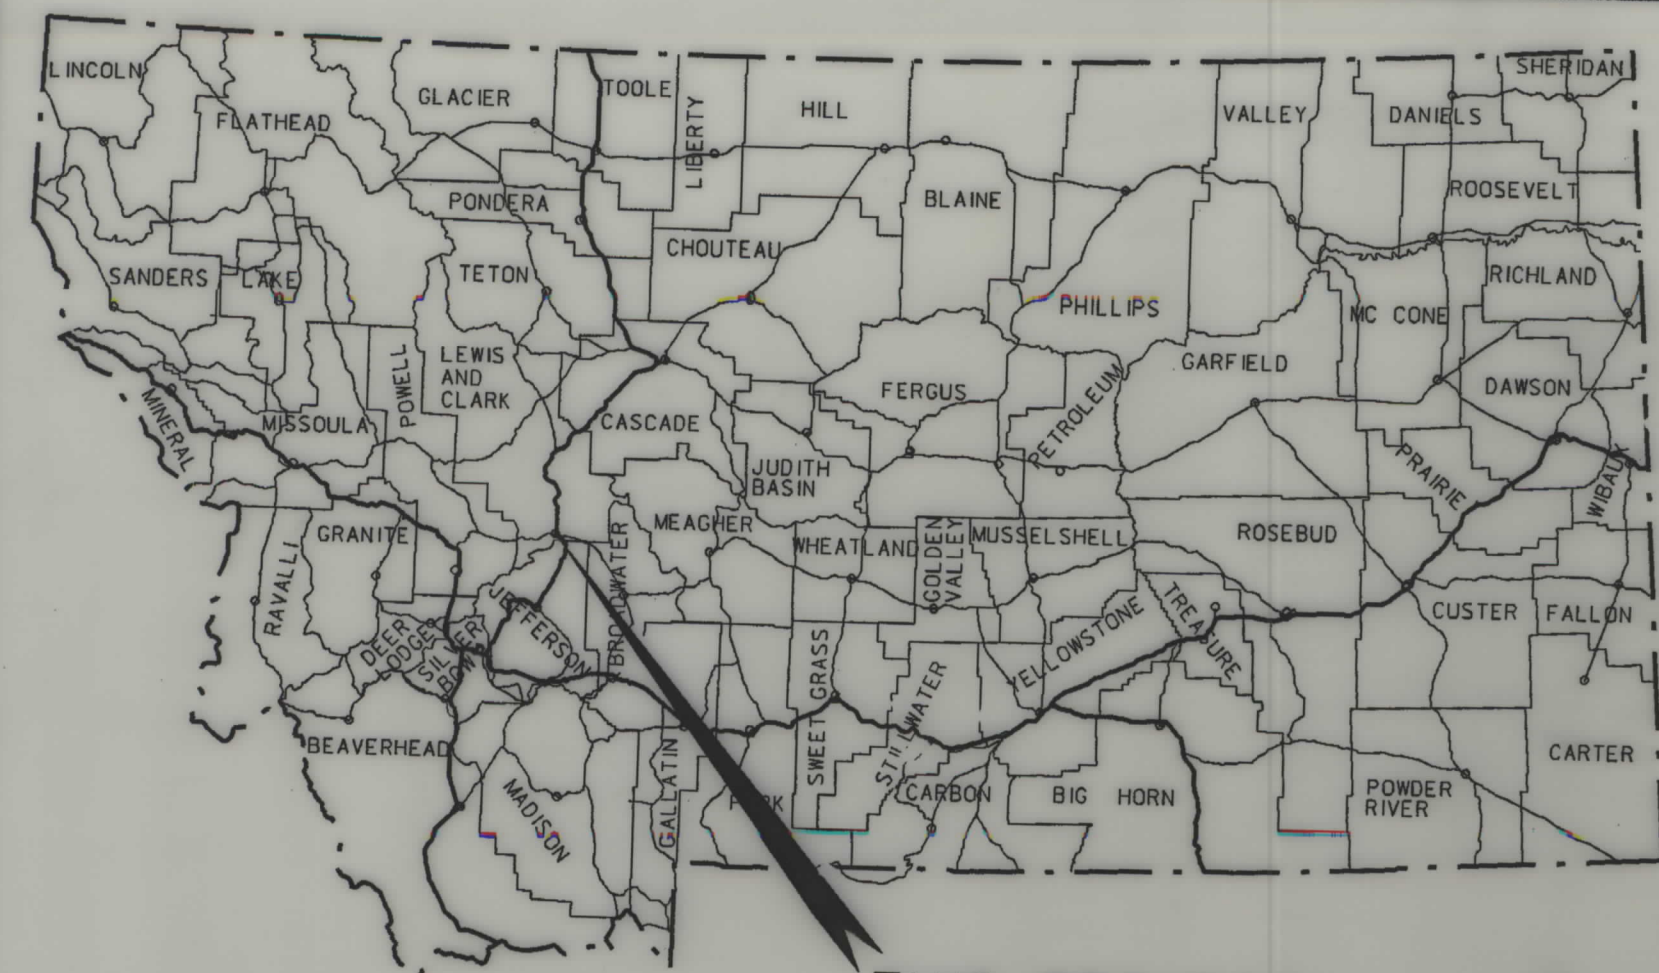


THIS PROJECT

MONTANA DEPARTMENT OF TRANSPORTATION

STATE	RIGHT OF WAY ID.	SHEET NO.	TOTAL SHEETS
MONTANA	STPHS-BR 5809(17)	1	12
PROJECT NUMBER 3406-017			
N MONTANA AVE - TURN LANE			

RIGHT OF WAY PLAN OF FEDERAL AID PROJECT STPHS-BR 5809(17) N MONTANA AVE - TURN LANE LEWIS & CLARK COUNTY

2.1 Kilometers

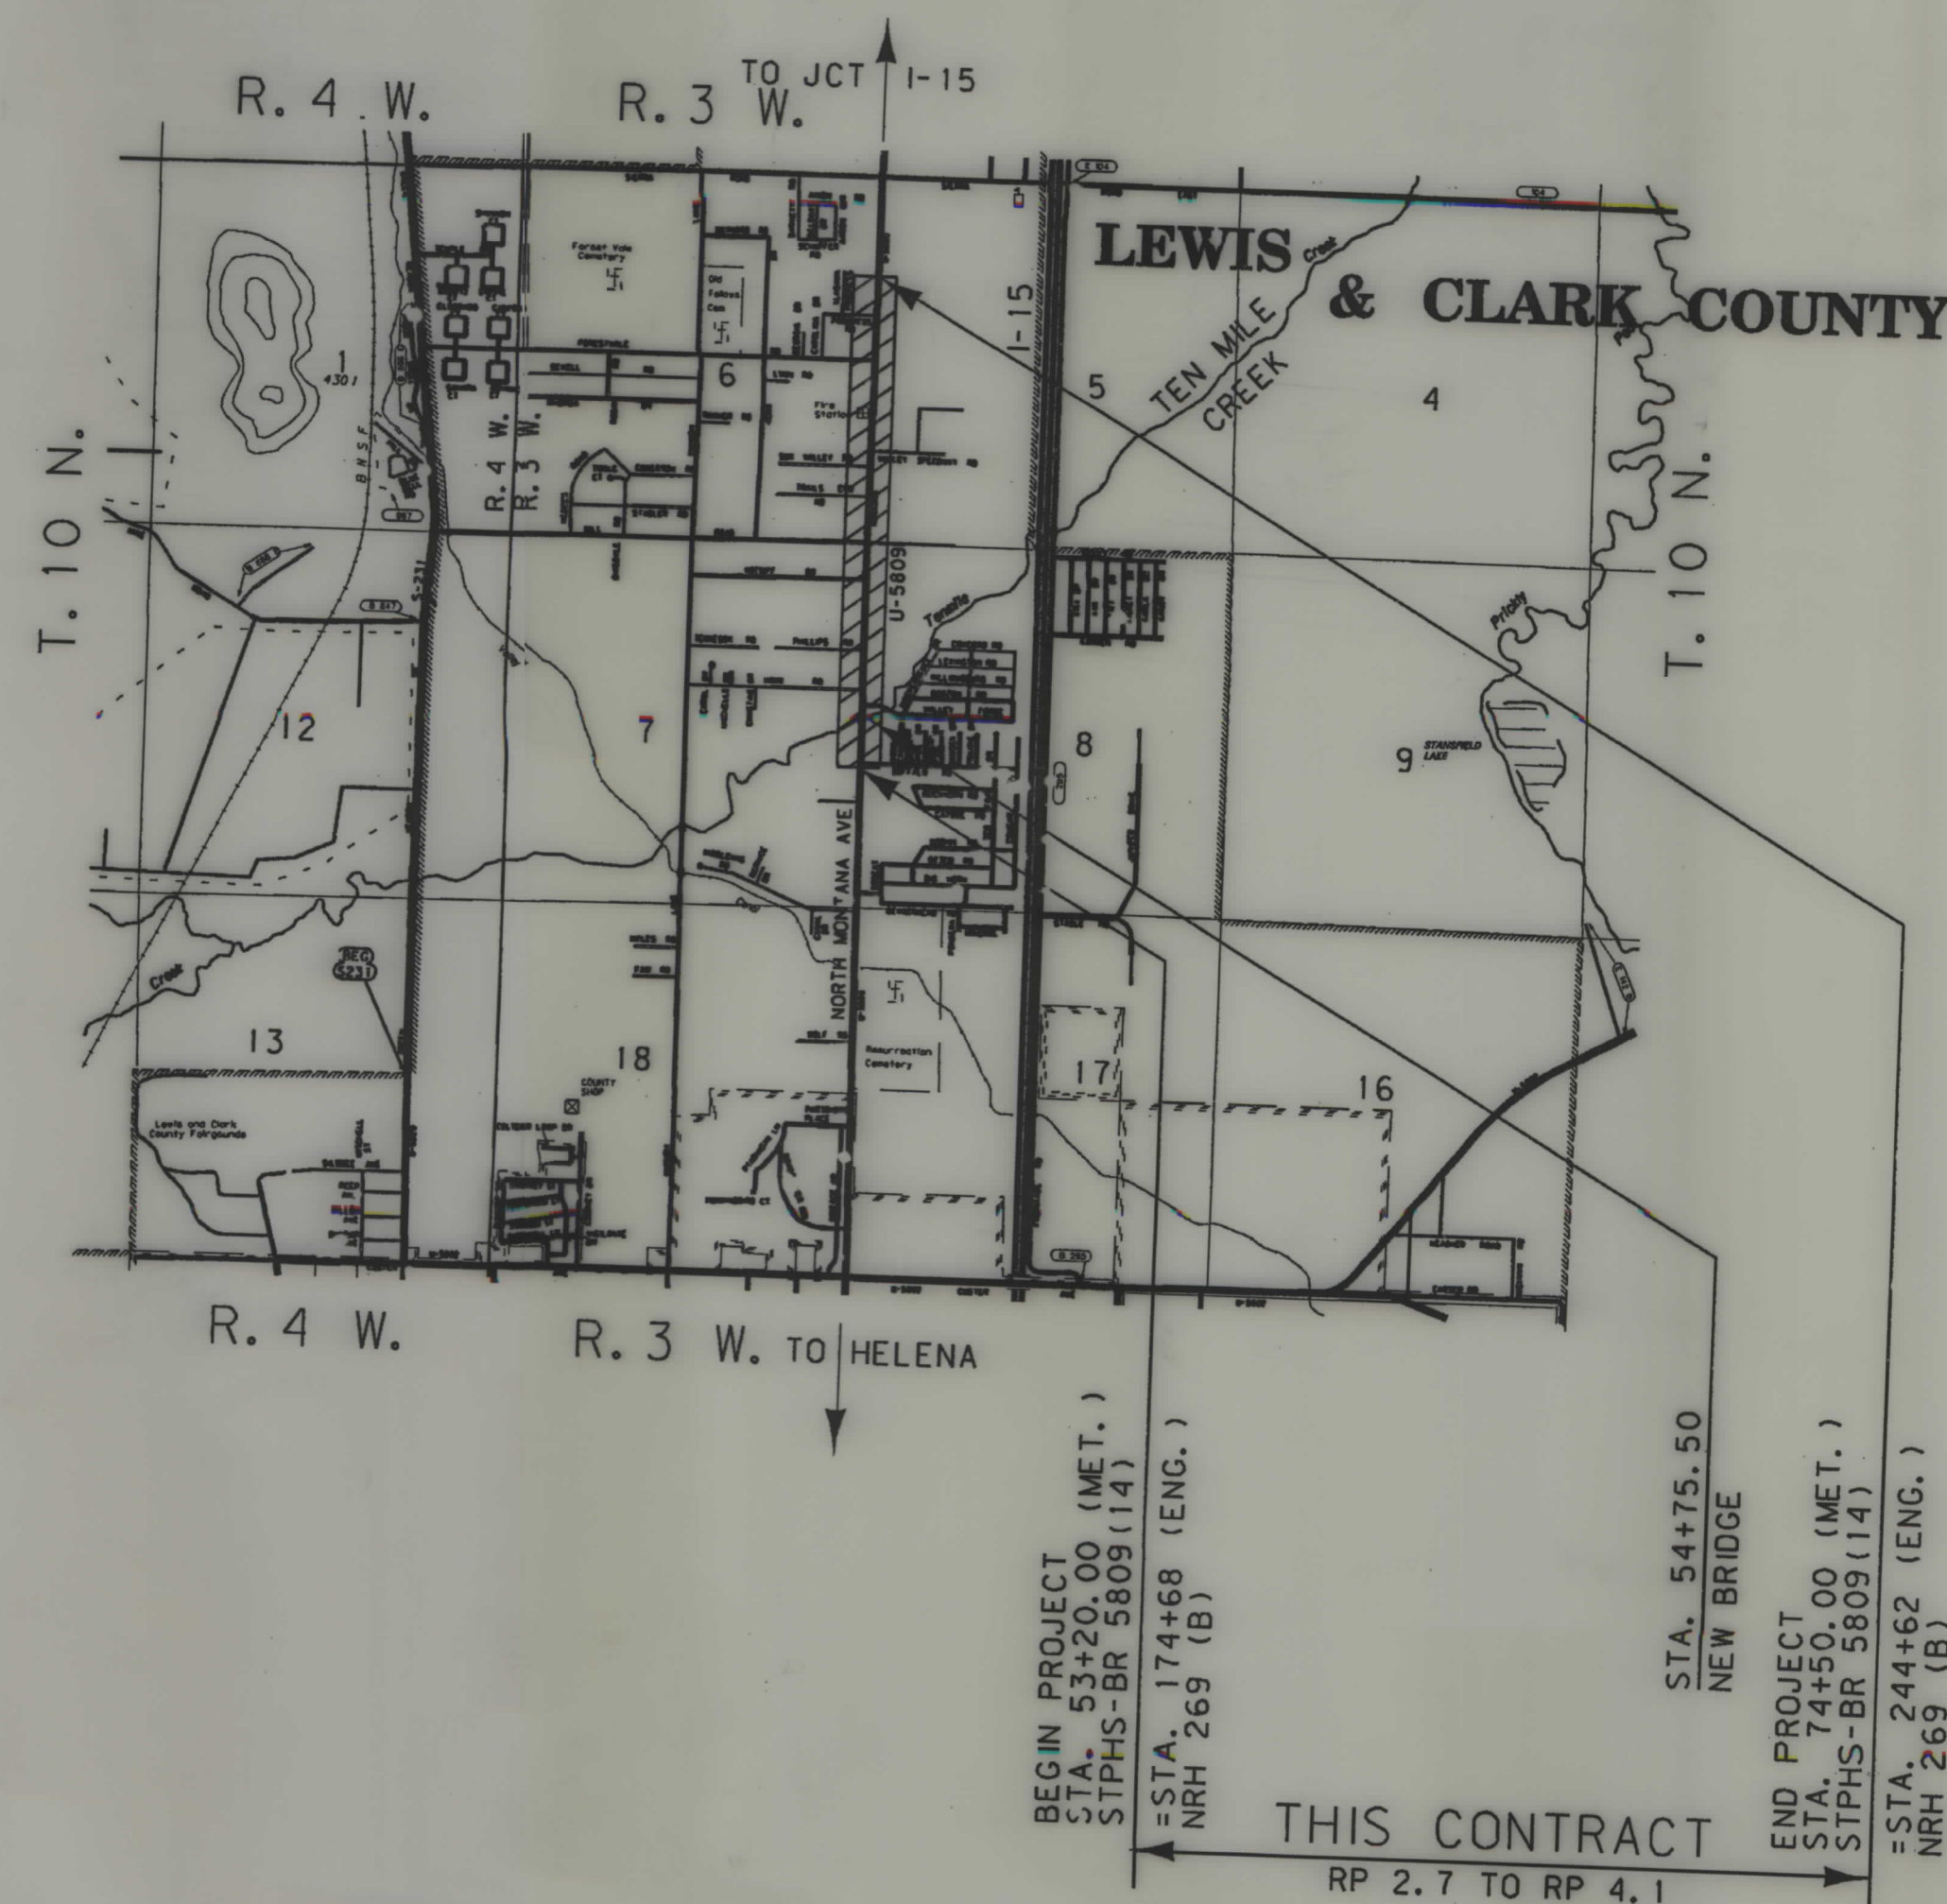

SEE SHEET NO. 2 & 3 FOR OWNERSHIP
NAMES, ADDRESSES, AREAS, ETC.

CONVENTIONAL SIGNS

- PROPOSED RIGHT OF WAY LINE
- EXISTING RIGHT OF WAY LINE
- RAILROAD RIGHT OF WAY LINE
- CENTERLINE (C) OR PROJECTED LINE
- STK'D CENTERLINE
- SECTION LINE
- OWNERSHIP BOUNDARY
- FULL ACCESS CONTROL
- LIMITED ACCESS CONTROL
- EXISTING ACCESS CONTROL
- PRESENT TRAVELED WAY (P.T.W.)
- FENCE LINE
- EXISTING GUARDRAIL
- PROPOSED GUARDRAIL
- GATE IN FENCE
- CATTLE GUARD: EXIST. - PROPOSED
- SECTION CORNER
- 1/4 SECTION CORNER
- CLOSING CORNER
- MEANDER CORNER
- CENTER OF SECTION
- RIGHT OF WAY MONUMENT
- PROPERTY CORNER PIN
- POWER POLE IN PLACE
- TELEPHONE POLE IN PLACE
- TELEGRAPH POLE IN PLACE
- LIGHT POLE
- PROPOSED CULVERT
- EXISTING CULVERT
- OUTLET DITCH
- INLET DITCH
- EXISTING DITCH
- CHANNEL CHANGES
- DITCH BLOCK
- RIPRAP
- BRIDGES
- RAILROADS
- PARCEL NUMBERS
- APPROACH: EXIST. - PROPOSED

ASSOCIATED PROJECT
ID.
STPHS-BR 5809(13)

RELATED PROJECTS
FAP 269 B
NH 15-4(71)96 F

FHWAMDT APPROVAL APP'L 3-28-01 5-11-01
MAP REVISED

NOTES: 1. ALL MEASUREMENTS ARE METRIC EXCEPT AS NOTED



RDRW

\\34060\N. ROW
05/24/02
01:51:58 PM
U5628

OWNERSHIP																			
PARCEL	NAME	ADDRESS	TOTAL	AREA	GROSS R/W AREA		EX. EASE. AREA		NET AREA		REMAINDER				CONST. PMT. AREA		EASE. AREA		SHEET NO.
			METRIC	ENGLISH	METRIC	ENGLISH	METRIC	ENGLISH	METRIC	ENGLISH	LEFT		RIGHT		METRIC	ENGLISH	METRIC	ENGLISH	
											METRIC	ENGLISH	METRIC	ENGLISH					
1	HARRY V. & MARJORIL L. NICHOLS	4426 N MONTANA AVE. HELENA, MT 59602-7235	5949 m²	64035 SF	163 m²	1755 SF			163 m²	1775 SF	5786 m²	62280 SF							6
2	DELETED																		
3	HELENA COMMUNITY FEDERAL CREDIT UNION	4395 N MONTANA AVE. HELENA, MT 59602-7232	3198 m²	34421 SF	394 m²	4241 SF			394 m²	4241 SF			2804 m²	30182 SF					6
4	LAURNA J. MIZNER	4466 N MONTANA AVE. HELENA, MT 59602-7235	5585 m²	60116 SF	401 m²	4316 SF			401 m²	4316 SF	5184 m²	55800 SF			15 m²	162 SF			6
5	ROBERT J. & CORRINE J. SCRUTON	727 BRECKENRIDGE ST. HELENA, MT 59601-4355	24281 m²	261359 SF	4313 m²	46425 SF	1477 m²	15898 ft²	2836 m²	30526 SF			19968 m²	214934 SF	38 m²	409 SF			6
6	DENNIS ANTONE & VICKIE LYNN ERHARDT	3280 GR. MEADOW DR. HELENA, MT 59602-7735	6677 m²	71871 SF	587 m²	6318 SF			587 m²	6318 SF	6090 m²	65552 SF							6
7	JOHN E. & KAREN M. LARSON	1375 BOSTON RD. HELENA, MT 59602	19749 m²	212576 SF	1198 m²	12895 SF			1198 m²	12895 SF	18551 m²	199681 SF							6
8	JILL L. HARDING	P.O. BOX 1022 HELENA, MT 59624-1022	3480 m²	37458 SF	518 m²	5576 SF			518 m²	5576 SF			2962 m²	31883 SF					6
9	RALPH HOLMES & JUDITH JOHNSTON	4579 CHRISTINE DR. HELENA, MT 59602-7218	8094 m²	87123 SF	416 m²	4478 SF			416 m²	4478 SF	7678 m²	82645 SF							6
10	CLARK & PHYLLIS ATKINSON	4725 N MONTANA AVE. HELENA, MT 59602-7226	34439 m²	370698 SF	3221 m²	34671 SF			3221 m²	34671 SF			31218 m²	336028 SF					6 & 7
11	RALPH HOLMES & JUDITH JOHNSTON	4579 CHRISTINE DR. HELENA, MT 59602-7218	8094 m²	87123 SF	419 m²	4510 SF			419 m²	4510 SF	7675 m²	82613 SF							6 & 7
12	TRISTEN L. SHINNICK & PATRICIA L. PICOTTE	4710 N MONTANA AVE. HELENA, MT 59602	7839 m²	84378 SF	417 m²	4489 SF			417 m²	4489 SF	7422 m²	79890 SF			69 m²	743 SF			7
13	LOUISE M. PHILLIPS	4738 N MONTANA AVE. HELENA, MT 59602	6070 m²	65337 SF	68 m²	732 SF			68 m²	732 SF	6002 m²	64605 SF					402 m² *	4327 SF *	7
14	HELENA LODGE NO. 639, LOYAL ORDER OF THE MOOSE	4750 N MONTANA AVE. HELENA, MT 59602-7225	2815 m²	30300 SF	451 m²	4855 SF			451 m²	4855 SF	2364 m²	25446 SF			168 m²	1808 SF			7
15	HI-NOON PETROLEUM, INC., A MT. CORP.	P.O. BOX 7578 MISSOULA, MT 59807-7578	3521 m²	37897 SF	569 m²	6215 SF			569 m²	6215 SF	2952 m²	31682 SF							7
16	TEN MILE-PLEASANT VALLEY WATER USERS	P.O. BOX 5803 HELENA, MT 59807-5803	19870 m²	213880 SF	91 m²	980 SF			91 m²	980 SF			19779 m²	212900 SF					7
17	URSULA V. CHRISTIAN	4820 N MONTANA AVE. HELENA, MT 59602	4047 m²	43560 SF	524 m²	5640 SF			524 m²	5640 SF	3523 m²	37920 SF							6
18	ARLA N. BARKEMEYER	4880 N MONTANA AVE. HELENA, MT 59602-7227		OWNER NOTIFICATION ONLY															7 & 8
19	# EVELYN M. KEARNS	3915 FRONTAGE DR. HELENA, MT 59602	1615 m²	17384 SF	31 m²	334 SF			31 m²	334 SF			1584 m²	17050 SF					7
20	HAROLD M. & OLIVE A. PRICE	471 RIVER RD. TOWNSEND, MT 59644	15184 m²	163437 SF	10 m²	108 SF			10 m²	108 SF			15174 m²	163329 SF					7
21	STEPHEN C. EVELYN B. JOPPA	4855 N MONTANA AVE. HELENA, MT 5602-7228													60 m²	646 SF			7
22	LEONARD & ESTELLA L. SCHMIDT, TRUSTEES OF THE SCHMIDT FAMILY TRUST	1535 BIG HORN RD. HELENA, MT 59602-7616													72 m²	775 SF			7 & 8
23	ROBERT HENRY BRYANT	5051 116TH AVE. SE BELLEVUE, WA 98006-2726		OWNER NOTIFICATION ONLY															8
24	RICHARD L. & LAVONNE A. VIMPANY	4925 N MONTANA AVE. HELENA, MT 59602-7230		OWNER NOTIFICATION ONLY															8
25	MARC L. & NANCY A. LUNDAY	4955 N MONTANA AVE. HELENA, MT 59601													90 m²	969 SF			8
26	MYRON LAIB	4960 N MONTANA AVE. HELENA, MT 59602		OWNER NOTIFICATION ONLY															8
27	ROBERT W. & CAROL ANN LAFOUNTAINE	4985 N MONTANA AVE. HELENA, MT 59602-7320	5382 m²	57931 SF	390 m²	4198 SF			390 m²	4198 SF			4992 m²	53733 SF					8
28	VIRGIL A. & CAROLYN B. CAIN	885 WEST SIERRA RD. HELENA, MT 59601		OWNER NOTIFICATION ONLY															8
29	VERNON I. PARANTO	4995 N MONTANA AVE. HELENA, MT 59602-7230	2711 m²	29181 SF	269 m²	2895 SF			269 m²	2895 SF			2442 m²	26285 SF					8
30	DOUGLAS A. & MARY PAT DUTTON	1150 MILL RD. HELENA, MT 59602		OWNER NOTIFICATION ONLY															8 & 9
31	HEATHER K. HARDMAN	1240 MILL RD. HELENA, MT 59602													186 m²	2002 SF			8 & 9
32	HOWARD L. & HELLEN E. ELLIS	5005 N MONTANA AVE. HELENA, MT 59602-7029													185 m²	1991 SF			9
33	JOHN P. &/OR BRUCE W. MEYER	5110 N MONTANA AVE. HELENA, MT 59602-7030		OWNER NOTIFICATION ONLY															9
34	SUSAN A. & CATHERINE M. FRYETT	5055 N MONTANA AVE. HELENA, MT 59602-7029		OWNER NOTIFICATION ONLY															9
35	MICHAEL DEAN ORTLOFF, aka MIKE ORTLOFF & DIANE MARIE ORTLOFF	1300 FERN ROAD HELENA, MT 59602-7042		OWNER NOTIFICATION ONLY															9

STATE	RIGHT OF WAY ID.	SHEET NO.	TOTAL SHEETS
MONTANA	STPHS-BR 5809(17)	2	12
PROJECT NUMBER 3406-017			
N MONTANA AVE - TURN LANE			

- NOTES: 1. ALL MEASUREMENTS ARE METRIC EXCEPT AS NOTED
2. THE PROPOSED R/W LINE WHERE A SPIRAL CURVE TRANSITION IS USED IS A CHORD RATHER THAN A CONCENTRIC CURVE.
3. THE ENGLISH AREAS ARE FOR INFORMATIONAL PURPOSES ONLY.
4. ALL STATIONS AND OFFSETS FOR R/W BREAKS ARE IN REFERENCE TO THE R/W BASELINE.

BACKSLOPE LIMITS INCLUDE ROUNDING			
CONSTRUCTION LIMITS:			
FHWA/DOT APPROVAL APP'L 3-28-01 5-11-01			
MAP REVISED 5-22-01 6-6-01 8-16-01			
10-30-01 1-28-02 4-18-02 5-24-02			

MONTANA
DEPARTMENT OF TRANSPORTATION

RIGHT OF WAY PLAN
LEWIS & CLARK COUNTY

SCALE 1:500

OWNERSHIP																			
PARCEL	NAME	ADDRESS	TOTAL	AREA	GROSS R/W AREA		EX. EASE. AREA		NET AREA		REMAINDER				CONST. PMT. AREA		EASE. AREA		SHEET NO.
			METRIC	ENGLISH	METRIC	ENGLISH	METRIC	ENGLISH	METRIC	ENGLISH	LEFT		RIGHT		METRIC	ENGLISH	METRIC	ENGLISH	
											METRIC	ENGLISH	METRIC	ENGLISH					
36	MONTANA CHRISTIANS INC.	1255 FERN ROAD HELENA, MT 59602-7041		OWNER NOTIFICATION ONLY															9
37	KIERAN EDWARD & WILMA JUNE DALY, CO- TRUSTEES OF THE DALY FAMILY TRUST	5190 N MONTANA AVE. HELENA, MT 59602-7030		OWNER NOTIFICATION ONLY															9
38	FRED A. & JULIE ANN BAILEY	5198 N MONTANA AVE. HELENA, MT 59602-7030		OWNER NOTIFICATION ONLY															9
39	LEROY G. & FERN M. HOLSHUE	5255 N MONTANA AVE. HELENA, MT 59602	13126 m²	141287 SF	651 m²	7007 SF				651 m²	7007 SF			12475 m²	134280 SF				9
40	ARTHUR & ANNE M. APPLIN	4927 N MONTANA AVE. HELENA, MT 59602		OWNER NOTIFICATION ONLY															8
41	SHEET METAL WORKERS LOCAL UNION #103	1719 E LYNDALE AVE. HELENA, MT 59601-3044		OWNER NOTIFICATION ONLY															9
42	DELETED																		
43	FRANK J. & BERNICE M. PEACOCK	5270 N MONTANA AVE. HELENA, MT 59602-7033		OWNER NOTIFICATION ONLY															9 & 10
44	ELAINE I. PRUETT	7094 APPEGATE DR. HELENA, MT 59602	1376 m²	14810 SF	132 m²	1421 SF				132 m²	1421 SF			1244 m²	13390 SF				9 & 10
45	WILLIAM D., JR. & JERRIC. MORTON	5305 N MONTANA AVE. HELENA, MT 59602		OWNER NOTIFICATION ONLY															10
46	MYRL D. & MONA J. ROSE	5320 N MONTANA AVE. HELENA, MT 59602-7035		OWNER NOTIFICATION ONLY															10
47	LYNN A. HANSON	5335 N MONTANA AVE. HELENA, MT 59602-7036		OWNER NOTIFICATION ONLY															10
48	MONTANA TAX REMMITTERS LLC	P.O. BOX 700 HELENA, MT 59624															459 m² *	4941 SF *	10
49	WEST HELENA VALLEY FIRE DISTRICT	P.O. BOX 4024 HELENA, MT 59604-4024															310 m² *	3337 SF *	10
50	JARED D. DIADDEZIO & OLIVE ANDERSON	5380 N MONTANA AVE. HELENA, MT 59602		OWNER NOTIFICATION ONLY															10
51	MIKE PETERSON	5395 N MONTANA AVE. HELENA, MT 59602-7062		OWNER NOTIFICATION ONLY															10
52	FRED E. & MARILYN A. GLUECKERT	5390 N MONTANA AVE. HELENA, MT 59602-7035		OWNER NOTIFICATION ONLY															10
53	ROBERT J. & GEORGIA R. AUSTIN	5410 N MONTANA AVE. HELENA, MT 59602-7038		OWNER NOTIFICATION ONLY															10 & 11
54	COUNTRY ACRES LLC	P.O. BOX 866 EAST HELENA, MT 59635		OWNER NOTIFICATION ONLY											44 m²	474 SF			10
55	DELWYN H. & MARY MARGARET BARNEKOFF	5480 N MONTANA AVE. HELENA, MT 59602		OWNER NOTIFICATION ONLY															10 & 11
56	GEORGE R., II & MELANIE K. WILSON	5490 N MONTANA AVE. HELENA, MT 59602													86 m²	926 SF			11
57	DAVIS REALTY LLC	P.O. BOX 866 EAST HELENA, MT 59635		OWNER NOTIFICATION ONLY															11
58	MONTANA WILDLIFE FEDERATION	P.O. BOX 1175 HELENA MT, 59602													132 m²	1421 SF			11
59	HELENA GUN CLUB	P.O. BOX 4158 HELENA MT, 59601													154 m²	1658 SF			11 & 12
60	ARCHIE & PHYLLIS HOLMS	5550 N MONTANA AVE. HELENA, MT 59602													91 m²	980 SF			11
61	LAVINA A. & MARTIN SEMMLER	5560 N MONTANA AVE. HELENA, MT 59602													119 m²	1281 SF			11
62	MARY L. DOLAN, a/k/a MARY L. THELEN	5570 N MONTANA AVE. HELENA, MT 59602		OWNER NOTIFICATION ONLY															11
63	MOUNTAIN STATES TELEPHONE & TELEGRAPH CO.	P.O. BOX 166 HELENA MT, 59624		OWNER NOTIFICATION ONLY															11
64	SHARRON L. ENSIGN	5600 N MONTANA AVE. HELENA, MT 59602		OWNER NOTIFICATION ONLY															11
65	LARRY KIM & DARLA SMITH	5680 N MONTANA AVE. HELENA, MT 59602		OWNER NOTIFICATION ONLY															11 & 12
66	DELETED																		9
67	UNKNOWN				11 m² **	123 SF **				11 m² **	123 SF **								7
68	UNKNOWN				41 m² #	438 SF #				41 m² #	438 SF #				69 m²	743 SF	265 m² ##	2852 SF ##	7
9 & 11	COMBINATION PARCEL		16188 m²	174246 SF	835 m²	8988 SF				835 m²	8988 SF	15353 m²	165258 SF						6
69	CINDY BECK & ROY SWANBY	3705 FRONTAGE ROAD HELENA, MT 59602		OWNER NEGOTIATION ONLY															

* TO BE ACQUIRED IN THE NAME OF: LEWIS & CLARK COUNTY FOR ROADWAY PURPOSES
@ TO BE ACQUIRED IN THE NAME OF: ELAINE I. PRUETT (PARCEL 44)
** TO BE ACQUIRED BY QUIT CLAIM FROM PARCELS 11 AND 12
TO BE ACQUIRED BY QUIT CLAIM FROM PARCELS 12 AND 13
TO BE ACQUIRED FROM PARCEL 13 TO PARCEL 12

STATE	RIGHT OF WAY ID.	SHEET NO.	TOTAL SHEETS
MONTANA	STPHS-BR 5809 (17)	3	12
PROJECT NUMBER 3406-017			

N MONTANA AVE - TJRN LANE

- NOTES: 1. ALL MEASUREMENTS ARE METRIC EXCEPT AS NOTED
2. THE PROPOSED R/W LINE WHERE A SPIRAL CURVE TRANSITION IS USED IS A CHORD RATHER THAN A CONCENTRIC CURVE.
3. THE ENGLISH AREAS ARE FOR INFORMATIONAL PURPOSES ONLY.
4. ALL STATIONS AND OFFSETS FOR R/W BREAKS ARE IN REFERENCE TO THE R/W BASELINE.

BACKSLOPE LIMITS INCLUDE ROUNDING			
CONSTRUCTION LIMITS: CUT SECTION TOE OF FILL			
FHWA/DOT APPROVAL APP'L 3-28-01 5-11-01			
MAP REVISED 8-16-01 10-30-01 3-8-02			
4-1-02 5-24-02 12-12-02			

MONTANA
DEPARTMENT OF TRANSPORTATION

RIGHT OF WAY PLAN
LEWIS & CLARK COUNTY
SCALE 1:500

0

25M

50M

N MONTANA AVE. - TURN LANE

RIGHT-OF-WAY COORDINATE ASCII FILES

R/W BREAK COORDINATES: 3406RWBK.XYZ

R/W BASELINE COORDINATES: 3406RWBL.XYZ

ALL FILES ARE LOCATED ON THE CADD SERVER
IN THE RO DIRECTORY, UNDER PROJECT: 3406

RIGHT-OF-WAY BREAK COORDINATE TABLE			
POINT NO.	NORTHING	EASTING	DESCRIPTION
2000	5,534.8053	11,519.2472	53+20.00 18.21m LT
2001	5,595.2588	11,557.7545	53+80.00 21.00m RT
2002	5,635.3611	11,566.2870	54+20.00 30.00m RT
2003	5,715.2585	11,565.4744	55+00.00 30.00m RT
2004	5,718.8136	11,512.4427	55+04.00 23.00m LT
2005	5,734.8466	11,516.3083	55+20.00 19.00m LT
2006	5,755.1731	11,555.1391	55+40.00 20.00m RT
2007	6,073.2894	11,552.4874	58+58.13 20.00m RT
2008	6,076.4173	11,513.4602	58+61.58 19.00m LT
2009	6,083.8017	11,511.5492	58+68.98 20.85m LT
2010	6,102.2981	11,544.9475	58+87.20 12.70m RT
2011	6,165.7265	11,544.4939	59+50.63 12.77m RT
2012	6,220.9486	11,510.5678	60+06.06 20.72m LT
2013	6,228.9814	11,544.0391	60+13.93 12.79m RT
2014	6,236.6013	11,543.9821	60+21.55 12.77m RT
2015	6,299.8695	11,543.4644	60+84.82 12.56m RT
2016	6,324.4062	11,509.8247	61+09.52 20.96m LT
2017	6,342.6958	11,509.6958	61+27.81 21.00m LT
2018	6,363.1778	11,542.9666	61+48.13 12.37m RT
2019	6,386.0549	11,548.4854	61+70.98 18.00m RT
2020	6,413.5742	11,509.1911	61+98.69 21.16m LT
2021	6,489.5077	11,508.6418	62+74.60 21.34m LT
2022	6,489.7565	11,542.1713	62+74.74 12.19m RT
2023	6,498.6531	11,508.6591	62+83.72 21.30m LT
2024	6,504.9966	11,542.1934	62+89.98 12.25m RT
2025	6,567.1268	11,542.1785	63+52.11 12.39m RT
2026	6,609.4838	11,508.8229	63+94.55 20.86m LT
2027	6,628.8475	11,542.3747	64+13.83 12.74m RT
2028	6,647.1375	11,542.3691	64+32.12 12.78m RT
2029	6,696.5944	11,508.9458	64+81.66 20.52m LT

[illegible]

- NOTES: 1. ALL MEASUREMENTS ARE METRIC EXCEPT AS NOTED
2. THE PROPOSED R/W LINE WHERE A SPIRAL CURVE TRANSITION IS USED IS A CHORD RATHER THAN A CONCENTRIC CURVE.
3. THE ENGLISH AREAS ARE FOR INFORMATIONAL PURPOSES ONLY.
4. ALL STATIONS AND OFFSETS FOR R/W BREAKS ARE IN REFERENCE TO THE R/W BASELINE.

BACKSLOPE LIMITS INCLUDE ROUNDING
CONSTRUCTION LIMITS:




CUT SECTION
TOE OF FILL


FHWA/DOT APPROVAL APP' L 3-28-01 5-11-01

MONTANA
DEPARTMENT OF TRANSPORTATION

RIGHT OF WAY PLAN
LEWIS & CLARK COUNTY
SCALE 1:500

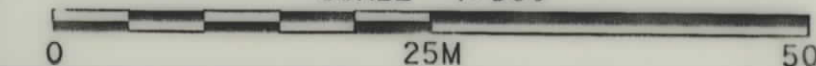

CONTROL TRAVERSE DIAGRAM

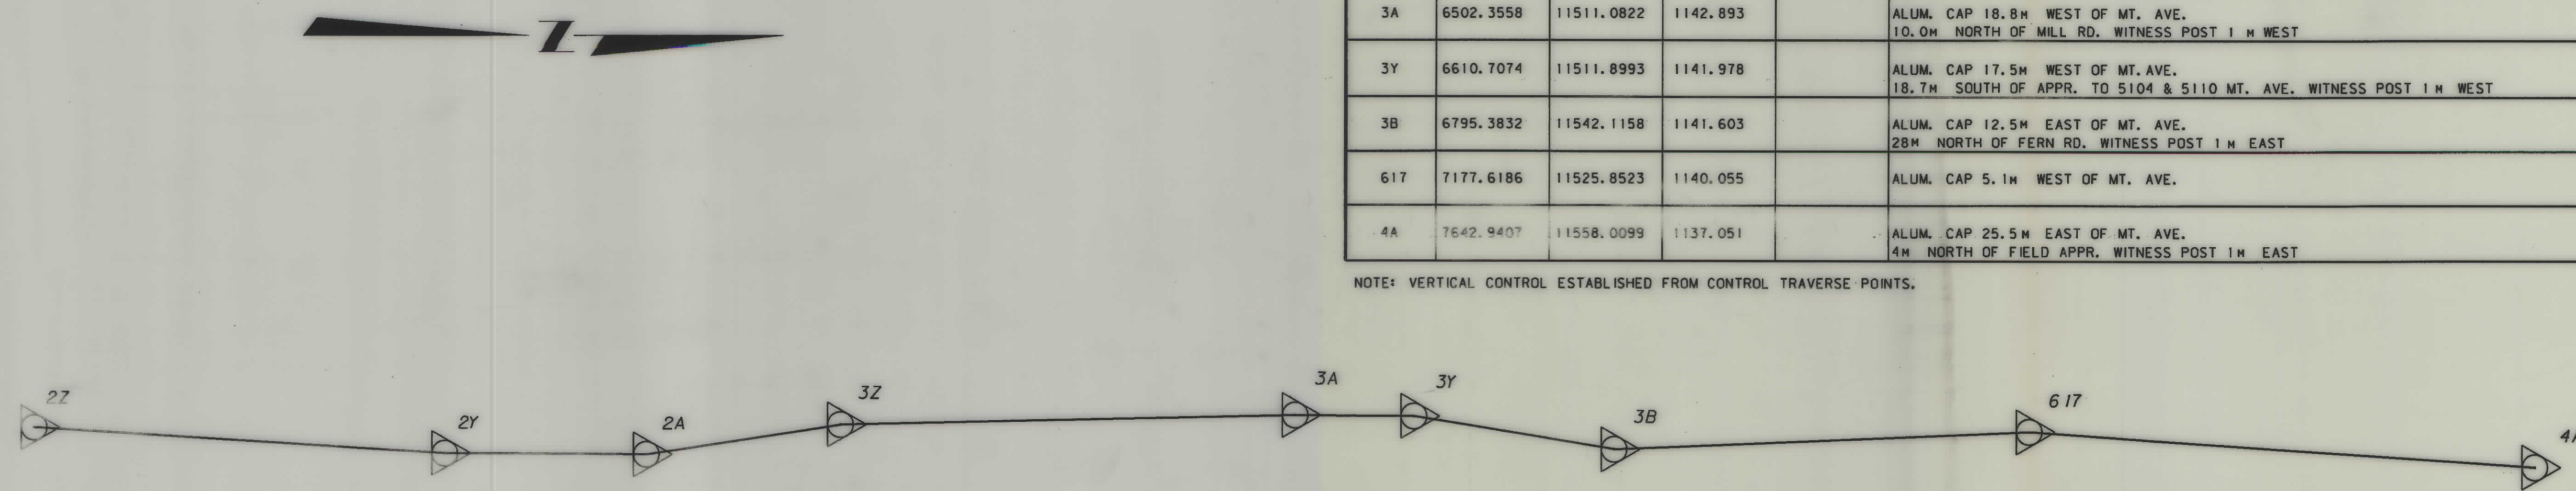

STATE	RIGHT OF WAY ID.	SHEET NO.	TOTAL SHEETS
MONTANA	STPHS-BR 5809(17)	5	12
PROJECT NUMBER 3406-017			
N MONTANA AVE - TURN LANE			

CONTROL TRAVERSE ABSTRACT					
POINT NUMBER	NORTHING	EASTING	POINT ELEVATION	GROUND ELEVATION	LOCATION DESCRIPTION
2Z	5343.5818	11523.2376	1148.395		ALUM. CAP 16.8M WEST OF MT. AVE. WITNESS POST 1M WEST
2Y	5721.6157	11545.8581	1147.616		ALUM. CAP 10.6M EAST OF MT. AVE. 8.3M NORTH OF TEL. PED. #4525, WITNESS POST 1M EAST
2A	5906.8357	11547.1088	1146.001		ALUM. CAP 13.4M EAST OF MT. AVE 7.1M SOUTH OF APPROACH TO 4725 MT. AVE. WITNESS POST 1M EAST
3Z	6084.9775	11519.7980	1145.202		ALUM. CAP 12.3M WEST OF MT. AVE. 21.5M NORTH OF APPR. TO 4820 MT. AVE. WITNESS POST 1M NORTH
3A	6502.3558	11511.0822	1142.893		ALUM. CAP 18.8M WEST OF MT. AVE. 10.0M NORTH OF MILL RD. WITNESS POST 1M WEST
3Y	6610.7074	11511.8993	1141.978		ALUM. CAP 17.5M WEST OF MT. AVE. 18.7M SOUTH OF APPR. TO 5104 & 5110 MT. AVE. WITNESS POST 1M WEST
3B	6795.3832	11542.1158	1141.603		ALUM. CAP 12.5M EAST OF MT. AVE. 28M NORTH OF FERN RD. WITNESS POST 1M EAST
617	7177.6186	11525.8523	1140.055		ALUM. CAP 5.1M WEST OF MT. AVE.
4A	7642.9407	11558.0099	1137.051		ALUM. CAP 25.5M EAST OF MT. AVE. 4M NORTH OF FIELD APPR. WITNESS POST 1M EAST

NOTE: VERTICAL CONTROL ESTABLISHED FROM CONTROL TRAVERSE POINTS.

- NOTES: 1. ALL MEASUREMENTS ARE METRIC EXCEPT AS NOTED
2. THE PROPOSED R/W LINE WHERE A SPIRAL CURVE TRANSITION IS USED IS A CHORD RATHER THAN A CONCENTRIC CURVE.
3. THE ENGLISH AREAS ARE FOR INFORMATIONAL PURPOSES ONLY.
4. ALL STATIONS AND OFFSETS FOR R/W BREAKS ARE IN REFERENCE TO THE R/W BASELINE.

BACKSLOPE LIMITS INCLUDE ROUNDING
CONSTRUCTION LIMITS:
CUT SECTION
TOE OF FILL
FHWA/DOT APPROVAL APP'L 3-28-01 5-11-01
MAP REVISED

MONTANA
DEPARTMENT OF TRANSPORTATION
RIGHT OF WAY PLAN
LEWIS & CLARK COUNTY
SCALE 1"=500
0 25M 50M




RDROW

3406PL 1, ROW
04/18/02
12:15:39 PM
N W U5628

SEE SHEET NO. 2&3 FOR OWNERSHIP NAMES, ADDRESSES, AREAS, ETC.

STATE	RIGHT OF WAY ID.	SHEET NO.	TOTAL SHEETS
MONTANA	STPHS-BR 5809 (17)	6	12
PROJECT NUMBER 3406-017			
N MONTANA AVE - TURN LANE			

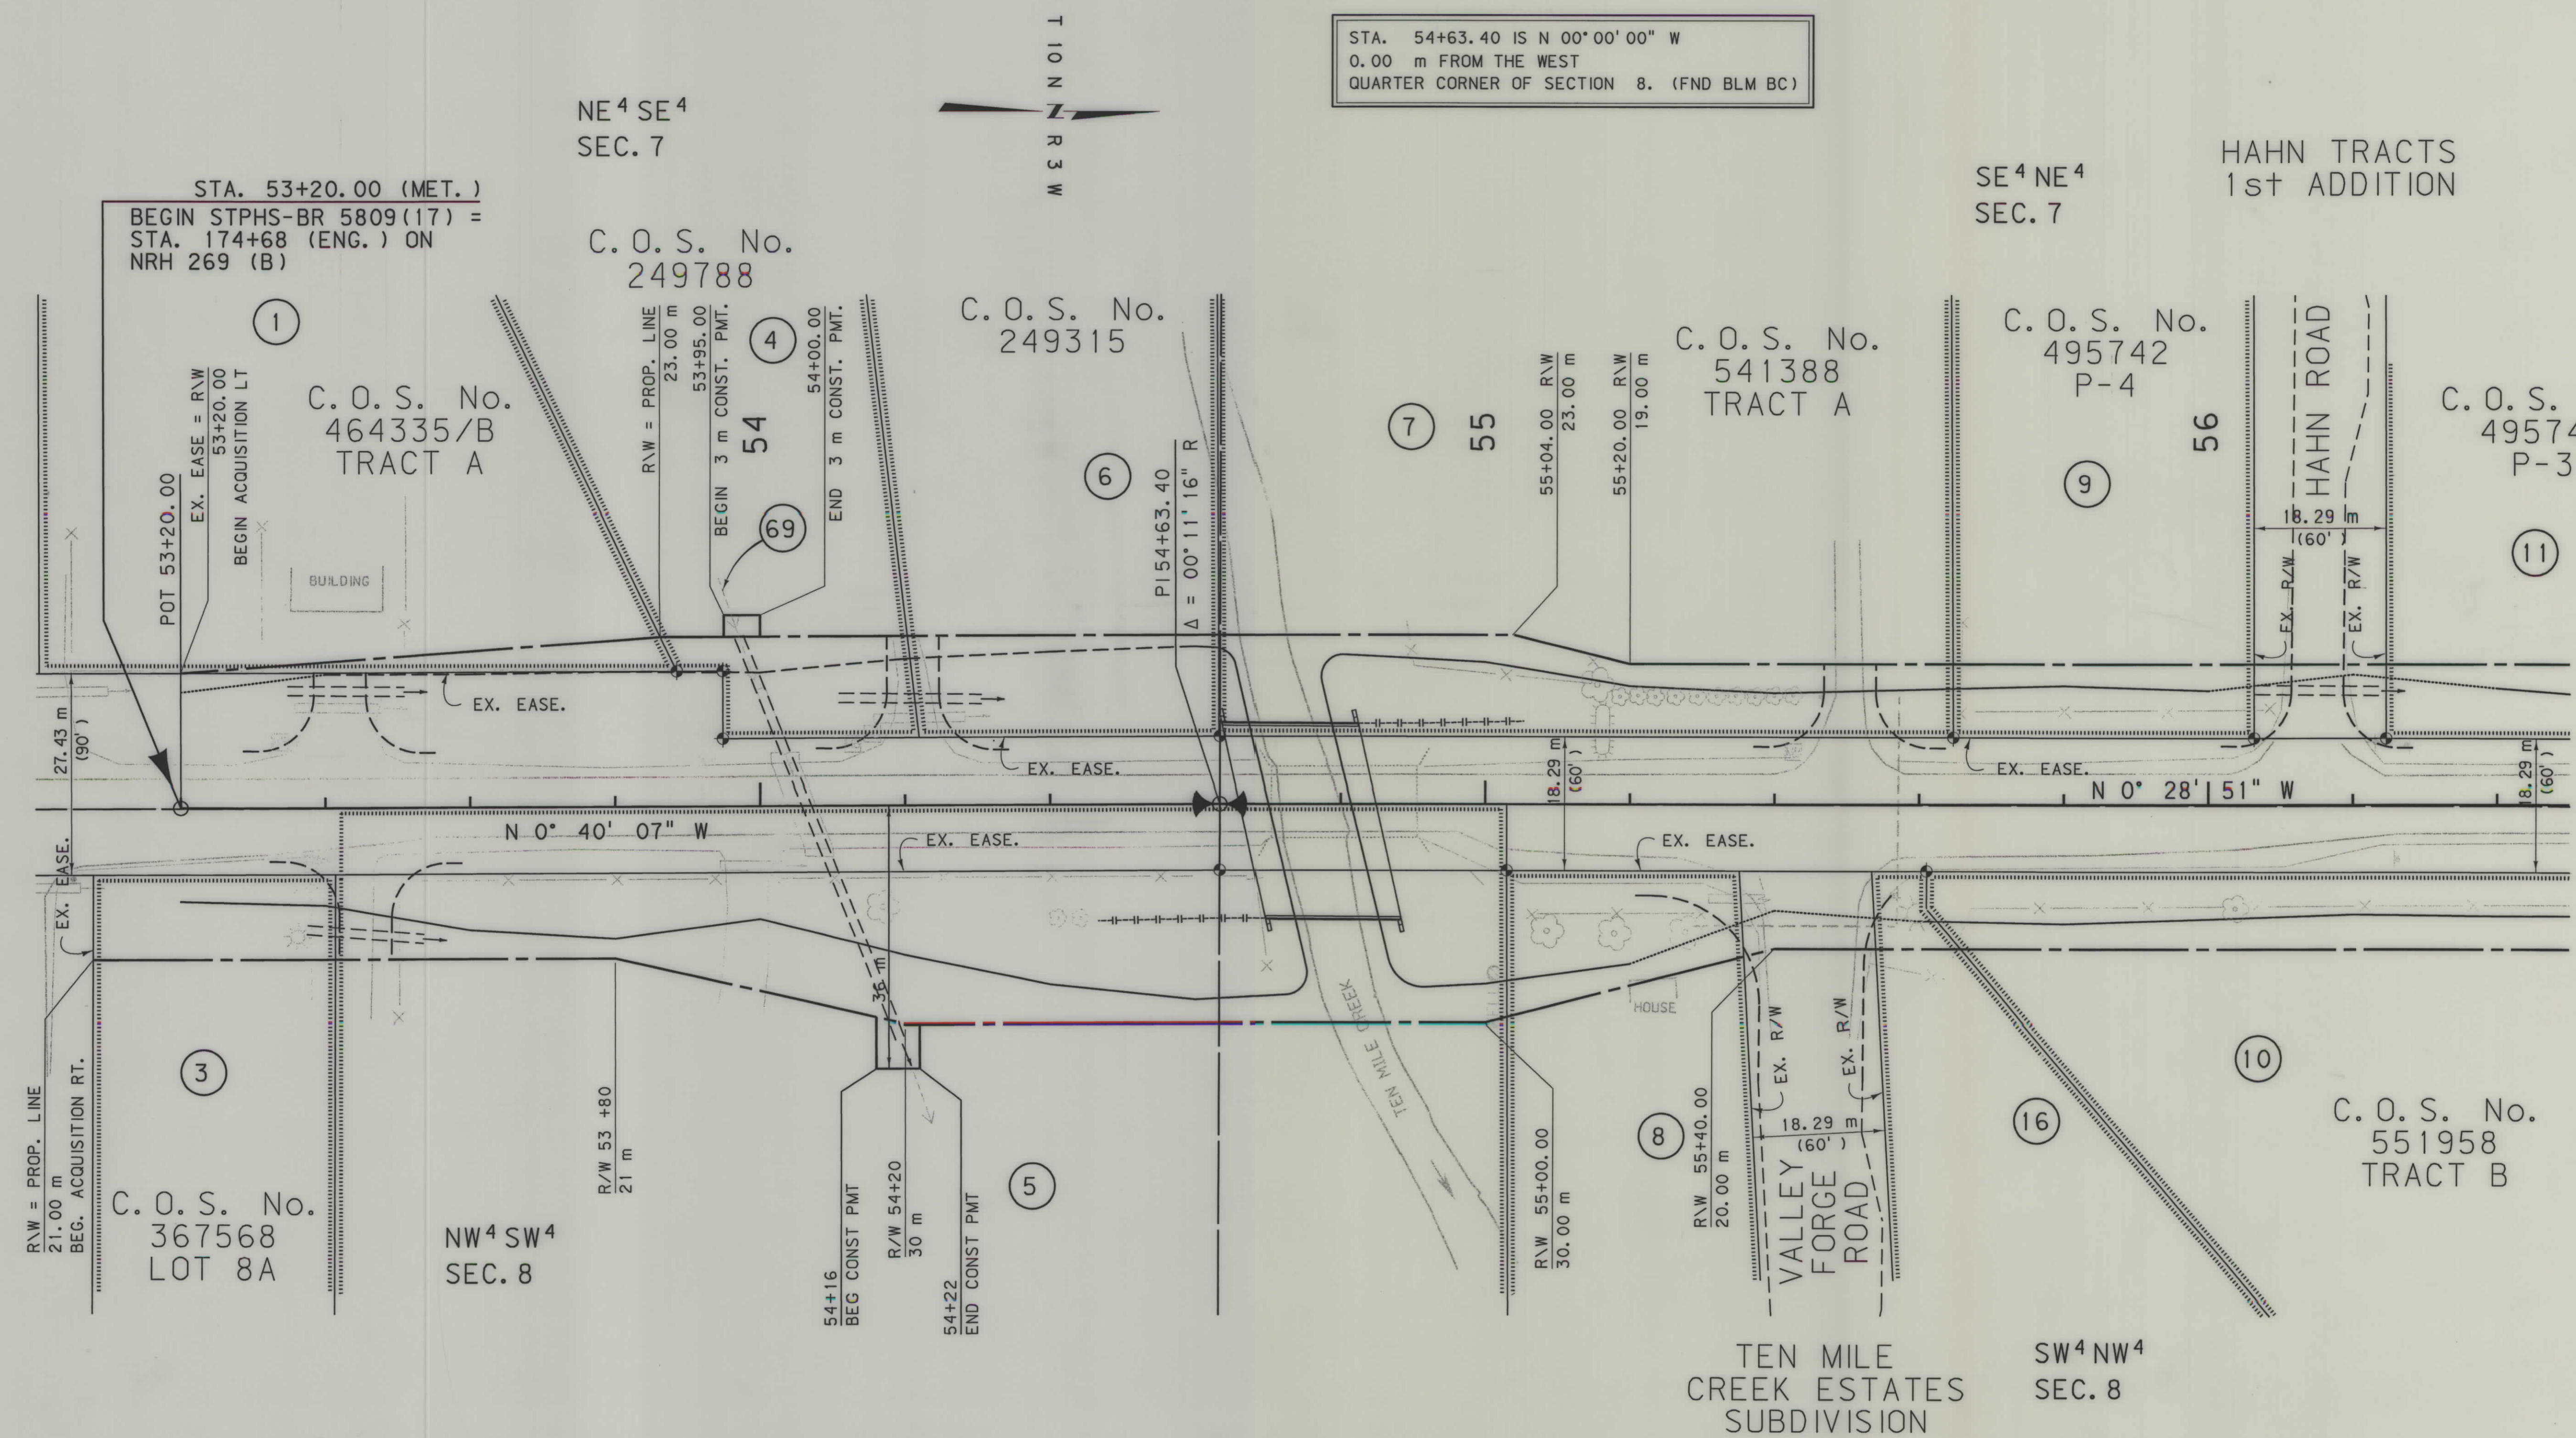

STA. 54+63.40 IS N 00°00'00" W
0.00 m FROM THE WEST
QUARTER CORNER OF SECTION 8. (FND BLM BC)

- NOTES:
1. ALL MEASUREMENTS ARE METRIC EXCEPT AS NOTED
 2. THE PROPOSED R/W LINE WHERE A SPIRAL CURVE TRANSITION IS USED IS A CHORD RATHER THAN A CONCENTRIC CURVE.
 3. THE ENGLISH AREAS ARE FOR INFORMATIONAL PURPOSES ONLY.
 4. ALL STATIONS AND OFFSETS FOR R/W BREAKS ARE IN REFERENCE TO THE R/W BASELINE.

BACKSLOPE LIMITS INCLUDE ROUNDING	
CUT SECTION	TOE OF CUT
TOE OF FILL	DITCH BOTTOM
FHWA/DOT APPROVAL APP' L 3-28-01 5-11-01	
MAP REVISED	6-6-01 3-8-02 4-18-02

MONTANA
DEPARTMENT OF TRANSPORTATION

RIGHT OF WAY PLAN
LEWIS & CLARK COUNTY

SCALE 1:500

STATE	RIGHT OF WAY ID.	SHEET NO.	TOTAL SHEETS
MONTANA	STPHS-BR 5809 (17)	7	12
PROJECT NUMBER 3406-017			
N MONTANA AVE - TURN LANE			

SEE SHEET NO. 2&3 FOR OWNERSHIP NAMES, ADDRESSES, AREAS, ETC.


MONTANA DEPARTMENT OF TRANSPORTATION

MONTANA CADD

RDROW

C:\dgm\3406\PL 1, ROW
10/24/2006
8:07:08 AM
u0460

HAHN TRACTS
1st ADDITION
C.O.S. No.
495742
P-3

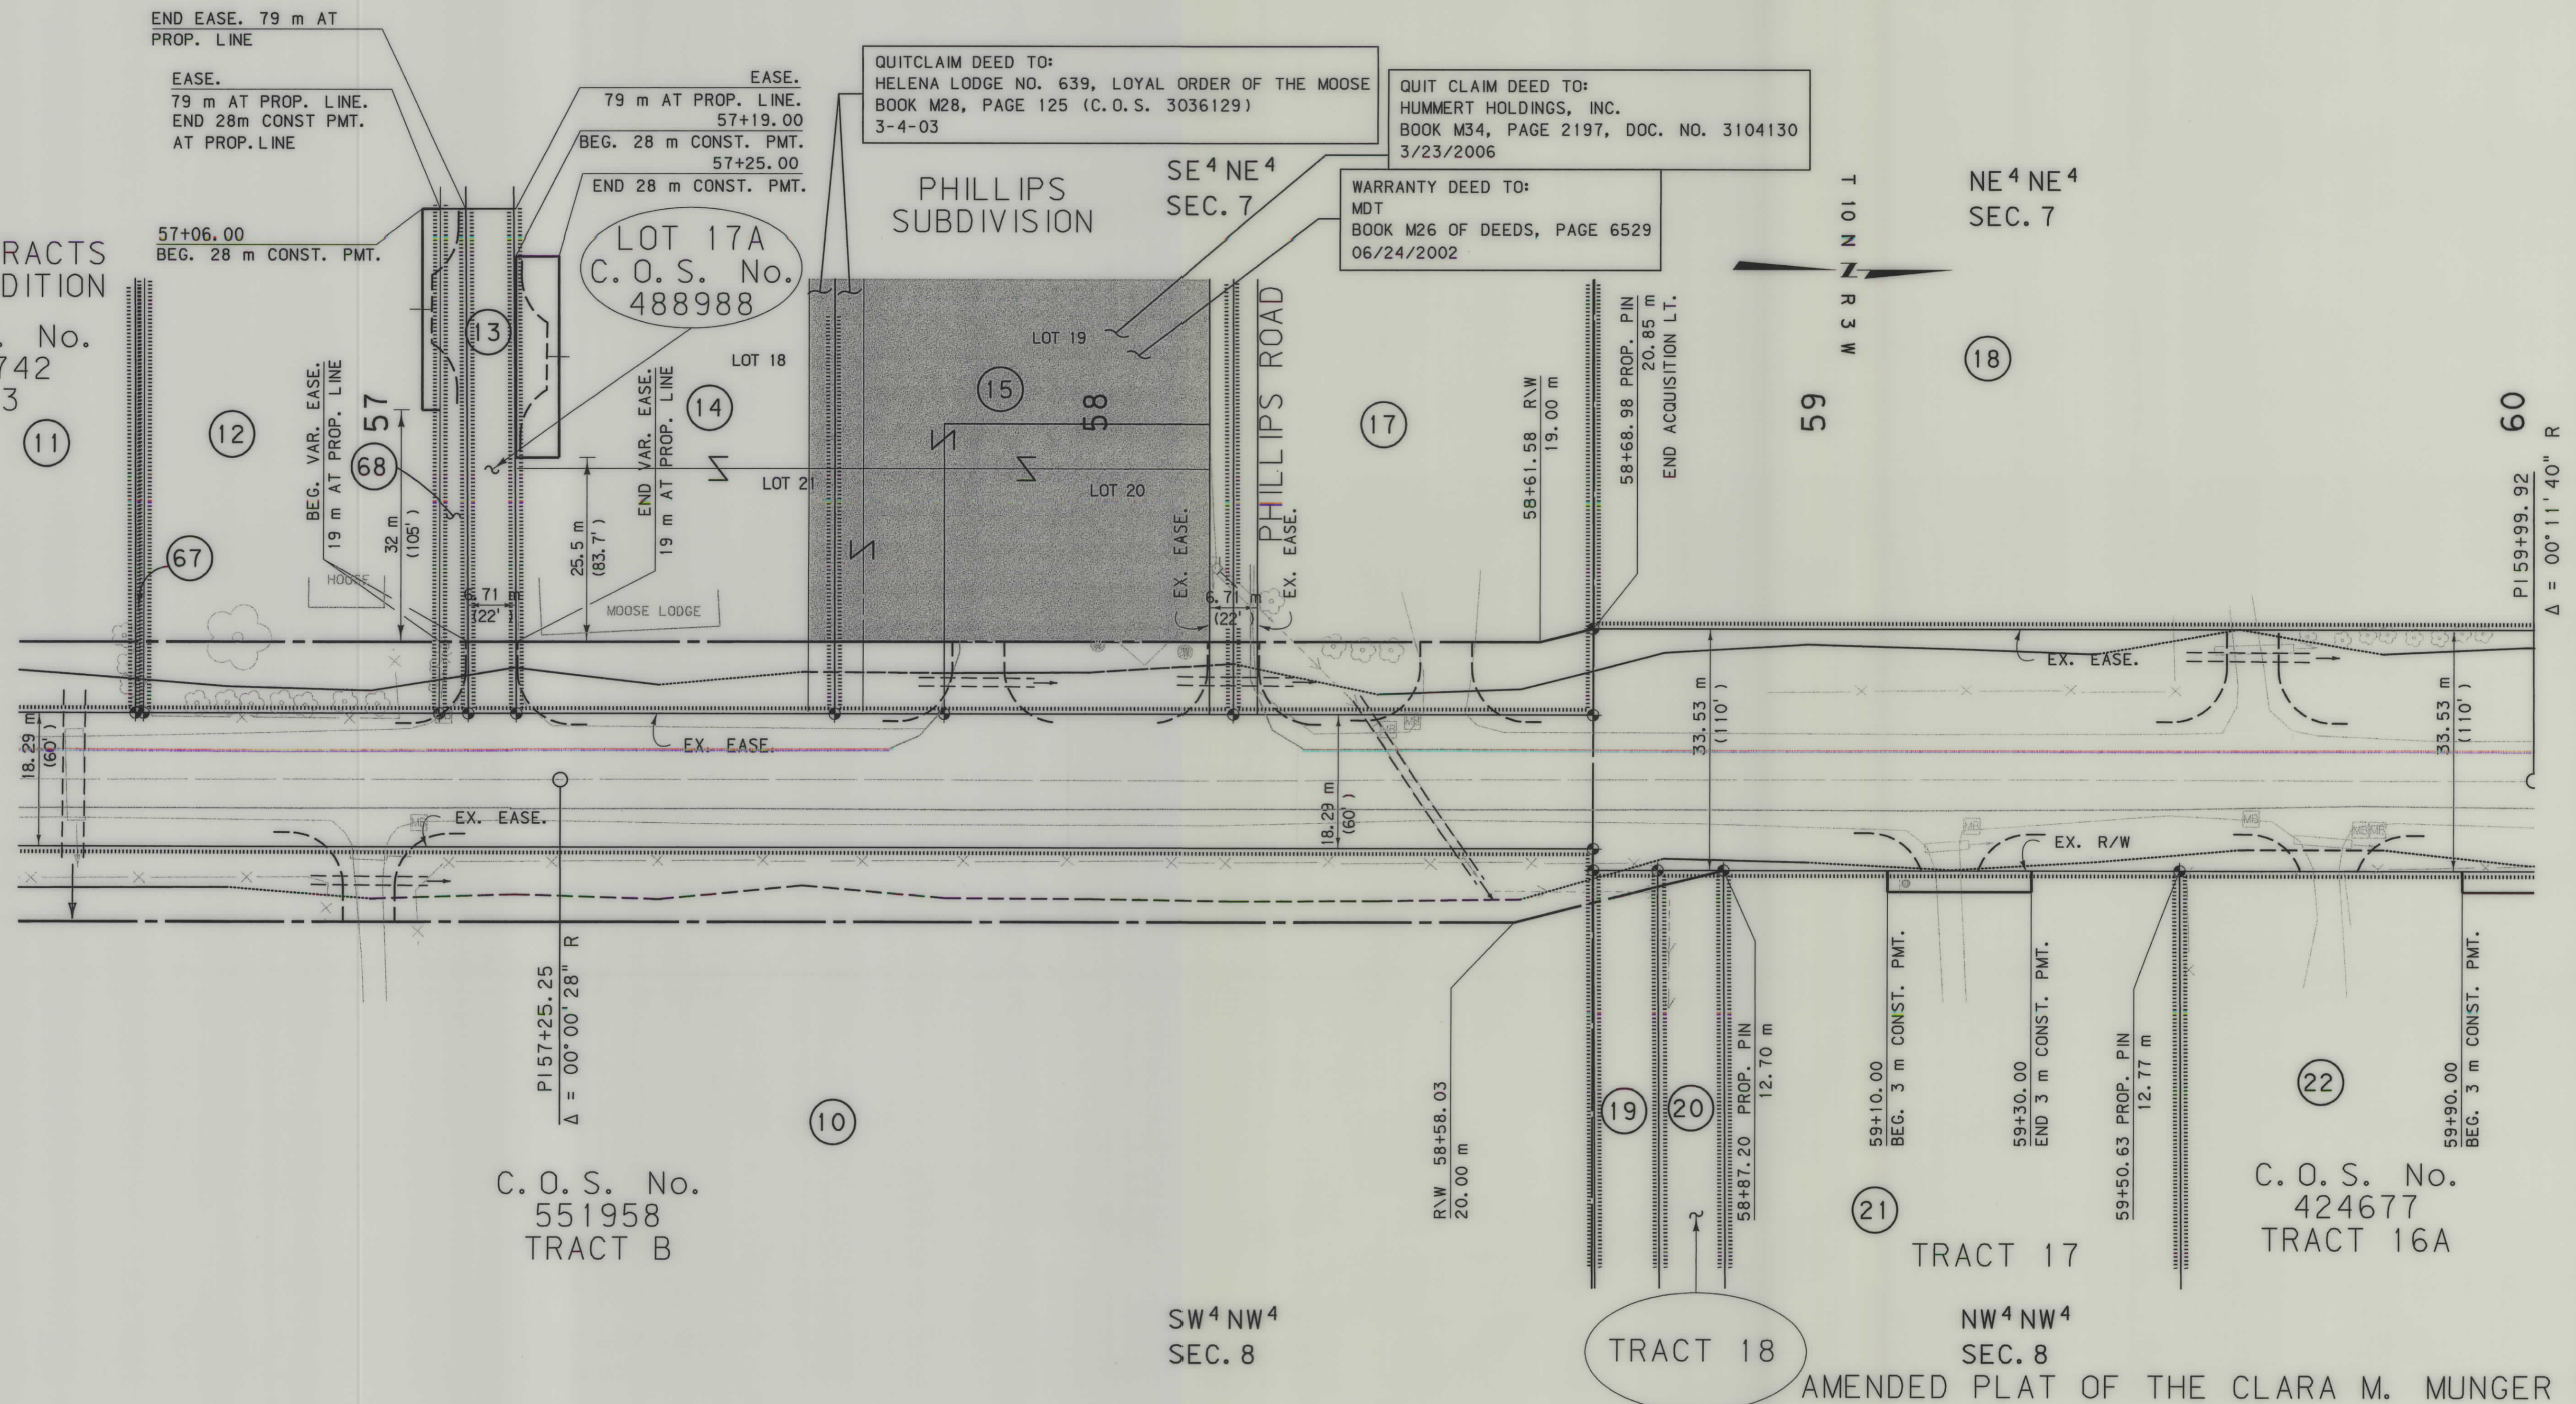

C.O.S. No.
551958
TRACT B

SW⁴NW⁴
SEC. 8

TRACT 18

NW⁴NW⁴
SEC. 8

AMENDED PLAT OF THE CLARA M. MUNGER TRACTS

- NOTES: 1. ALL MEASUREMENTS ARE METRIC EXCEPT AS NOTED
2. THE PROPOSED R/W LINE WHERE A SPIRAL CURVE TRANSITION IS USED IS A CHORD RATHER THAN A CONCENTRIC CURVE.
3. THE ENGLISH AREAS ARE FOR INFORMATIONAL PURPOSES ONLY.
4. ALL STATIONS AND OFFSETS FOR R/W BREAKS ARE IN REFERENCE TO THE R/W BASELINE.


BACKSLOPE LIMITS INCLUDE ROUNDING
CONSTRUCTION LIMITS:
CUT SECTION
TOE OF FILL
FHWA/DOT APPROVAL APP'L 3-28-01 5-11-01
MAP REVISED 6-6-01 10-30-01

MONTANA
DEPARTMENT OF TRANSPORTATION
RIGHT OF WAY PLAN
LEWIS & CLARK COUNTY
SCALE 1:500
0 25M 50M

SEE SHEET NO. 2&3 FOR OWNERSHIP NAMES, ADDRESSES, AREAS, ETC.

STATE	RIGHT OF WAY ID.	SHEET NO.	TOTAL SHEETS
MONTANA	STPHS-BR 5809(17)	8	12
PROJECT NUMBER 3406-017			
N MONTANA AVE - TURN LANE			

STA. 62+74.60 IS N 00° 00' 00" W
0.00 m FROM THE NORTHWEST
CORNER OF SECTION 8 (END PK NAIL)

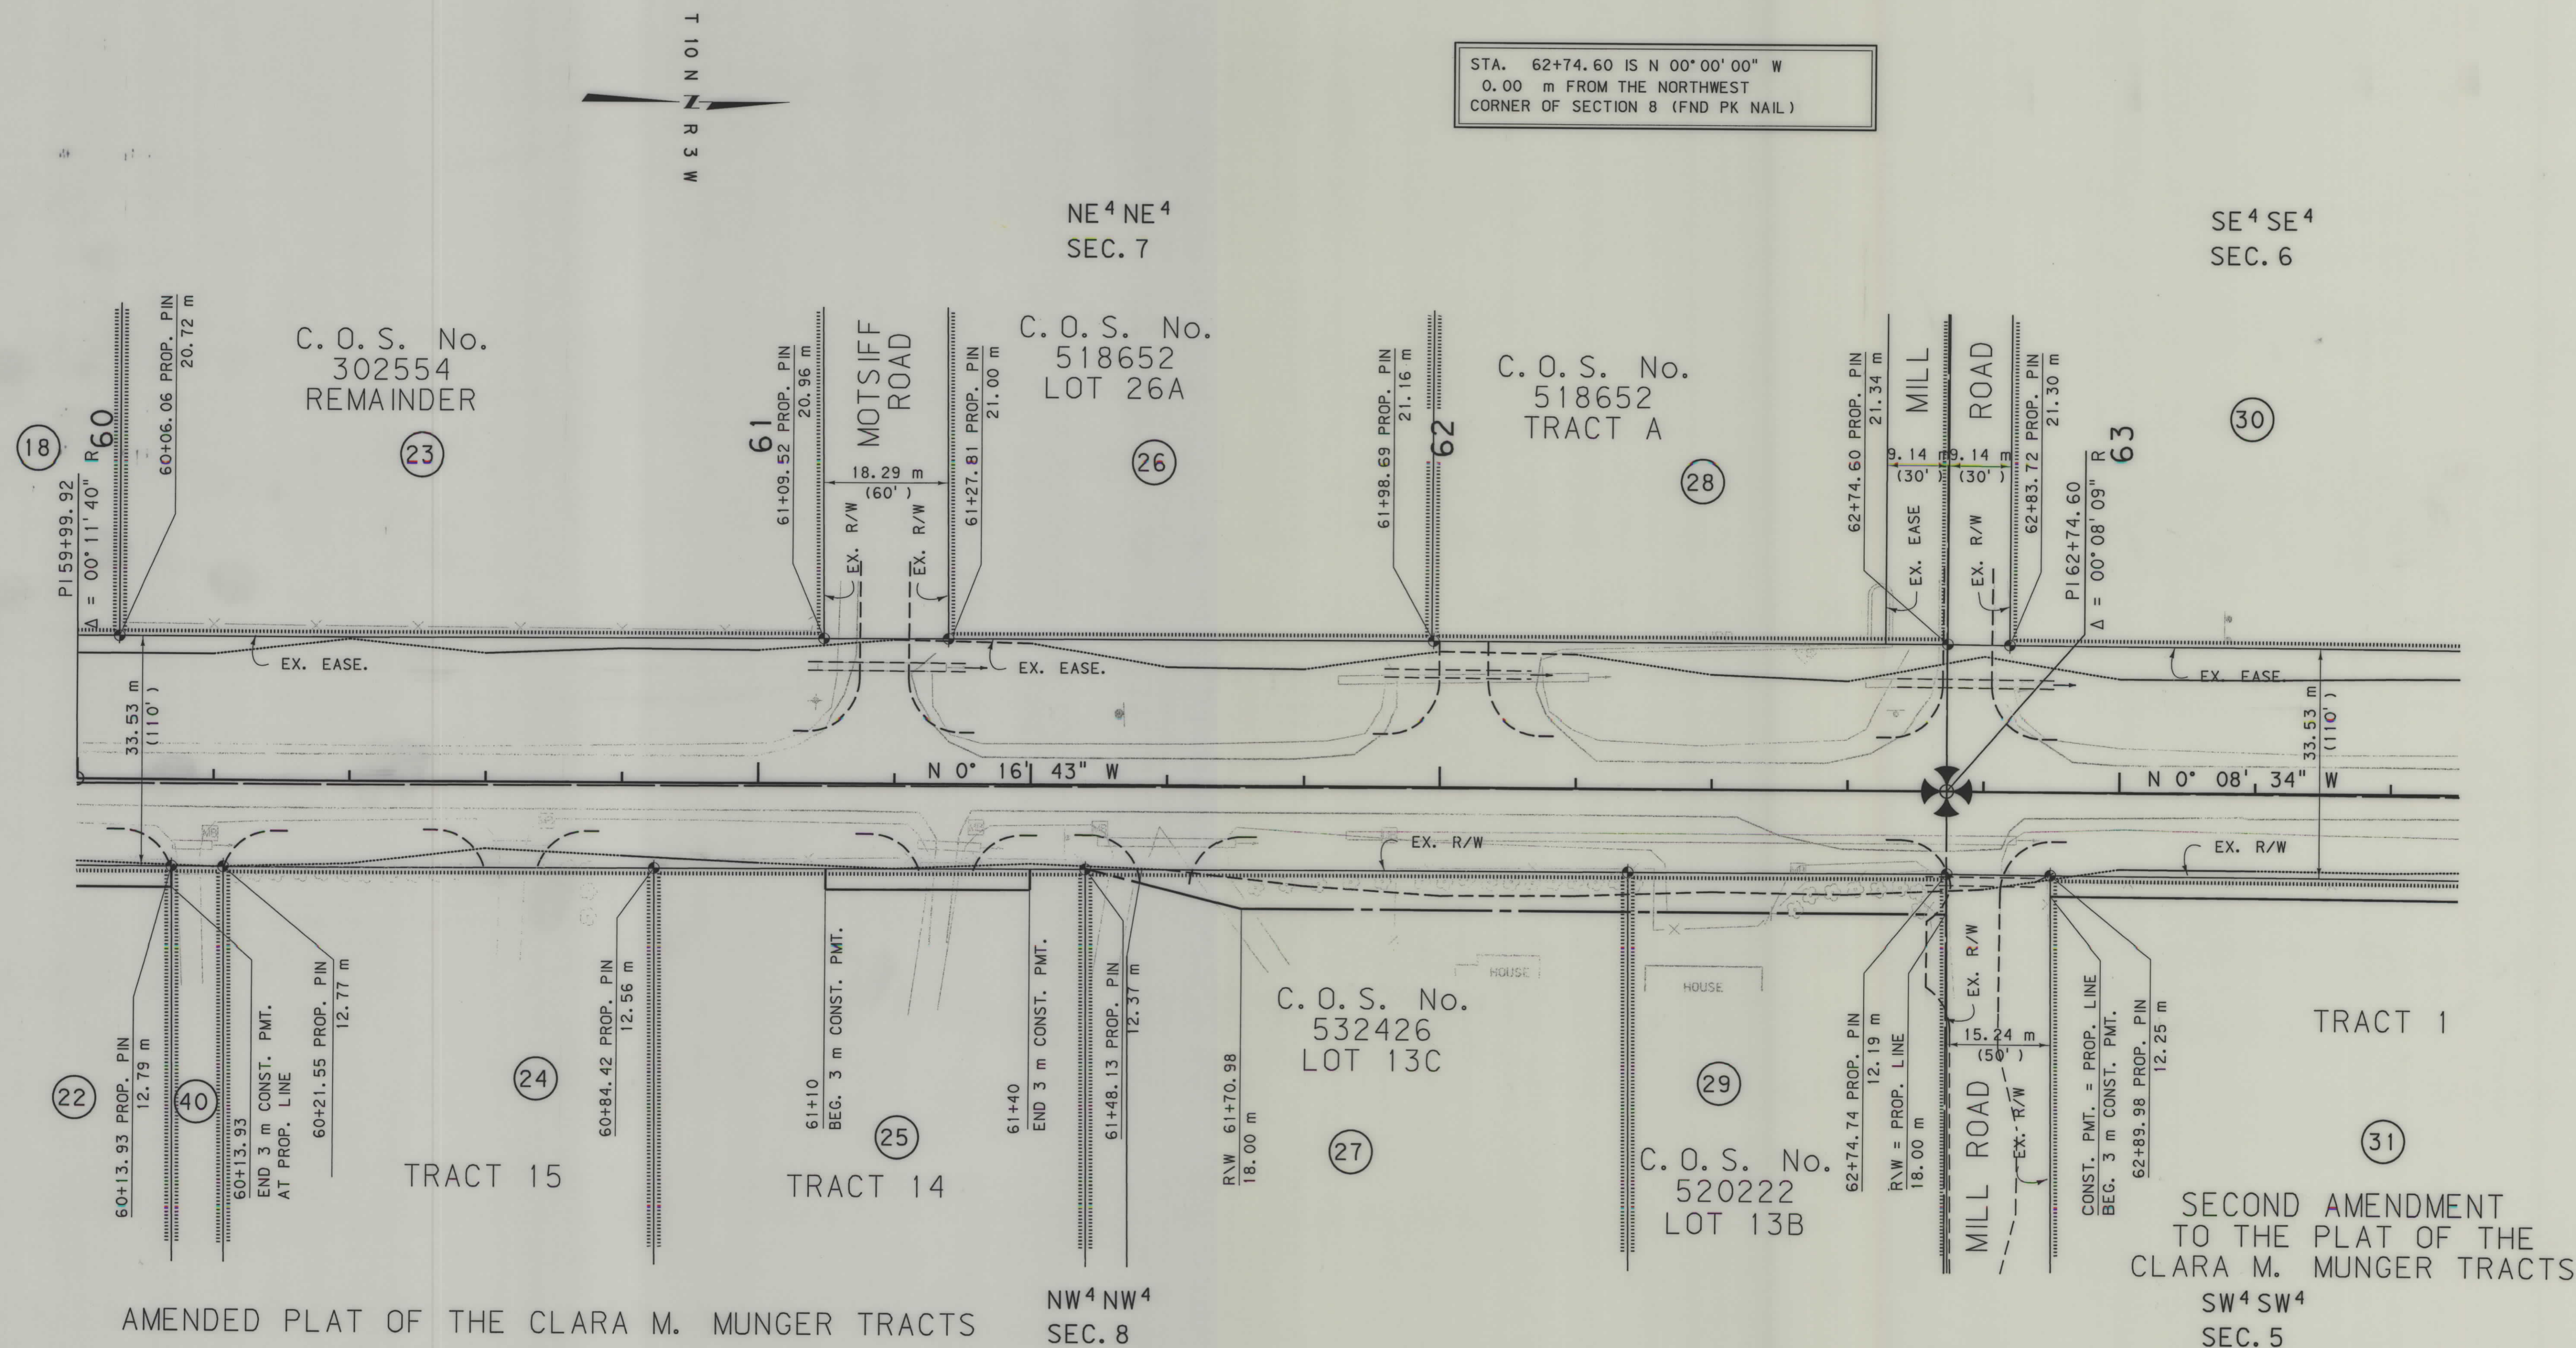


NOTES: 1. ALL MEASUREMENTS ARE METRIC EXCEPT AS NOTED

2. THE PROPOSED R/W LINE WHERE A SPIRAL CURVE

BACKSLOPE LIMITS INCLUDE ROUNDING
CONSTRUCTION LIMITS: (TOP OF CUT)

MONTANA

SECOND AMENDMENT TO THE PLAT OF THE CLARA M. MUNGER TRACTS
SW⁴ SW⁴
SEC. 5

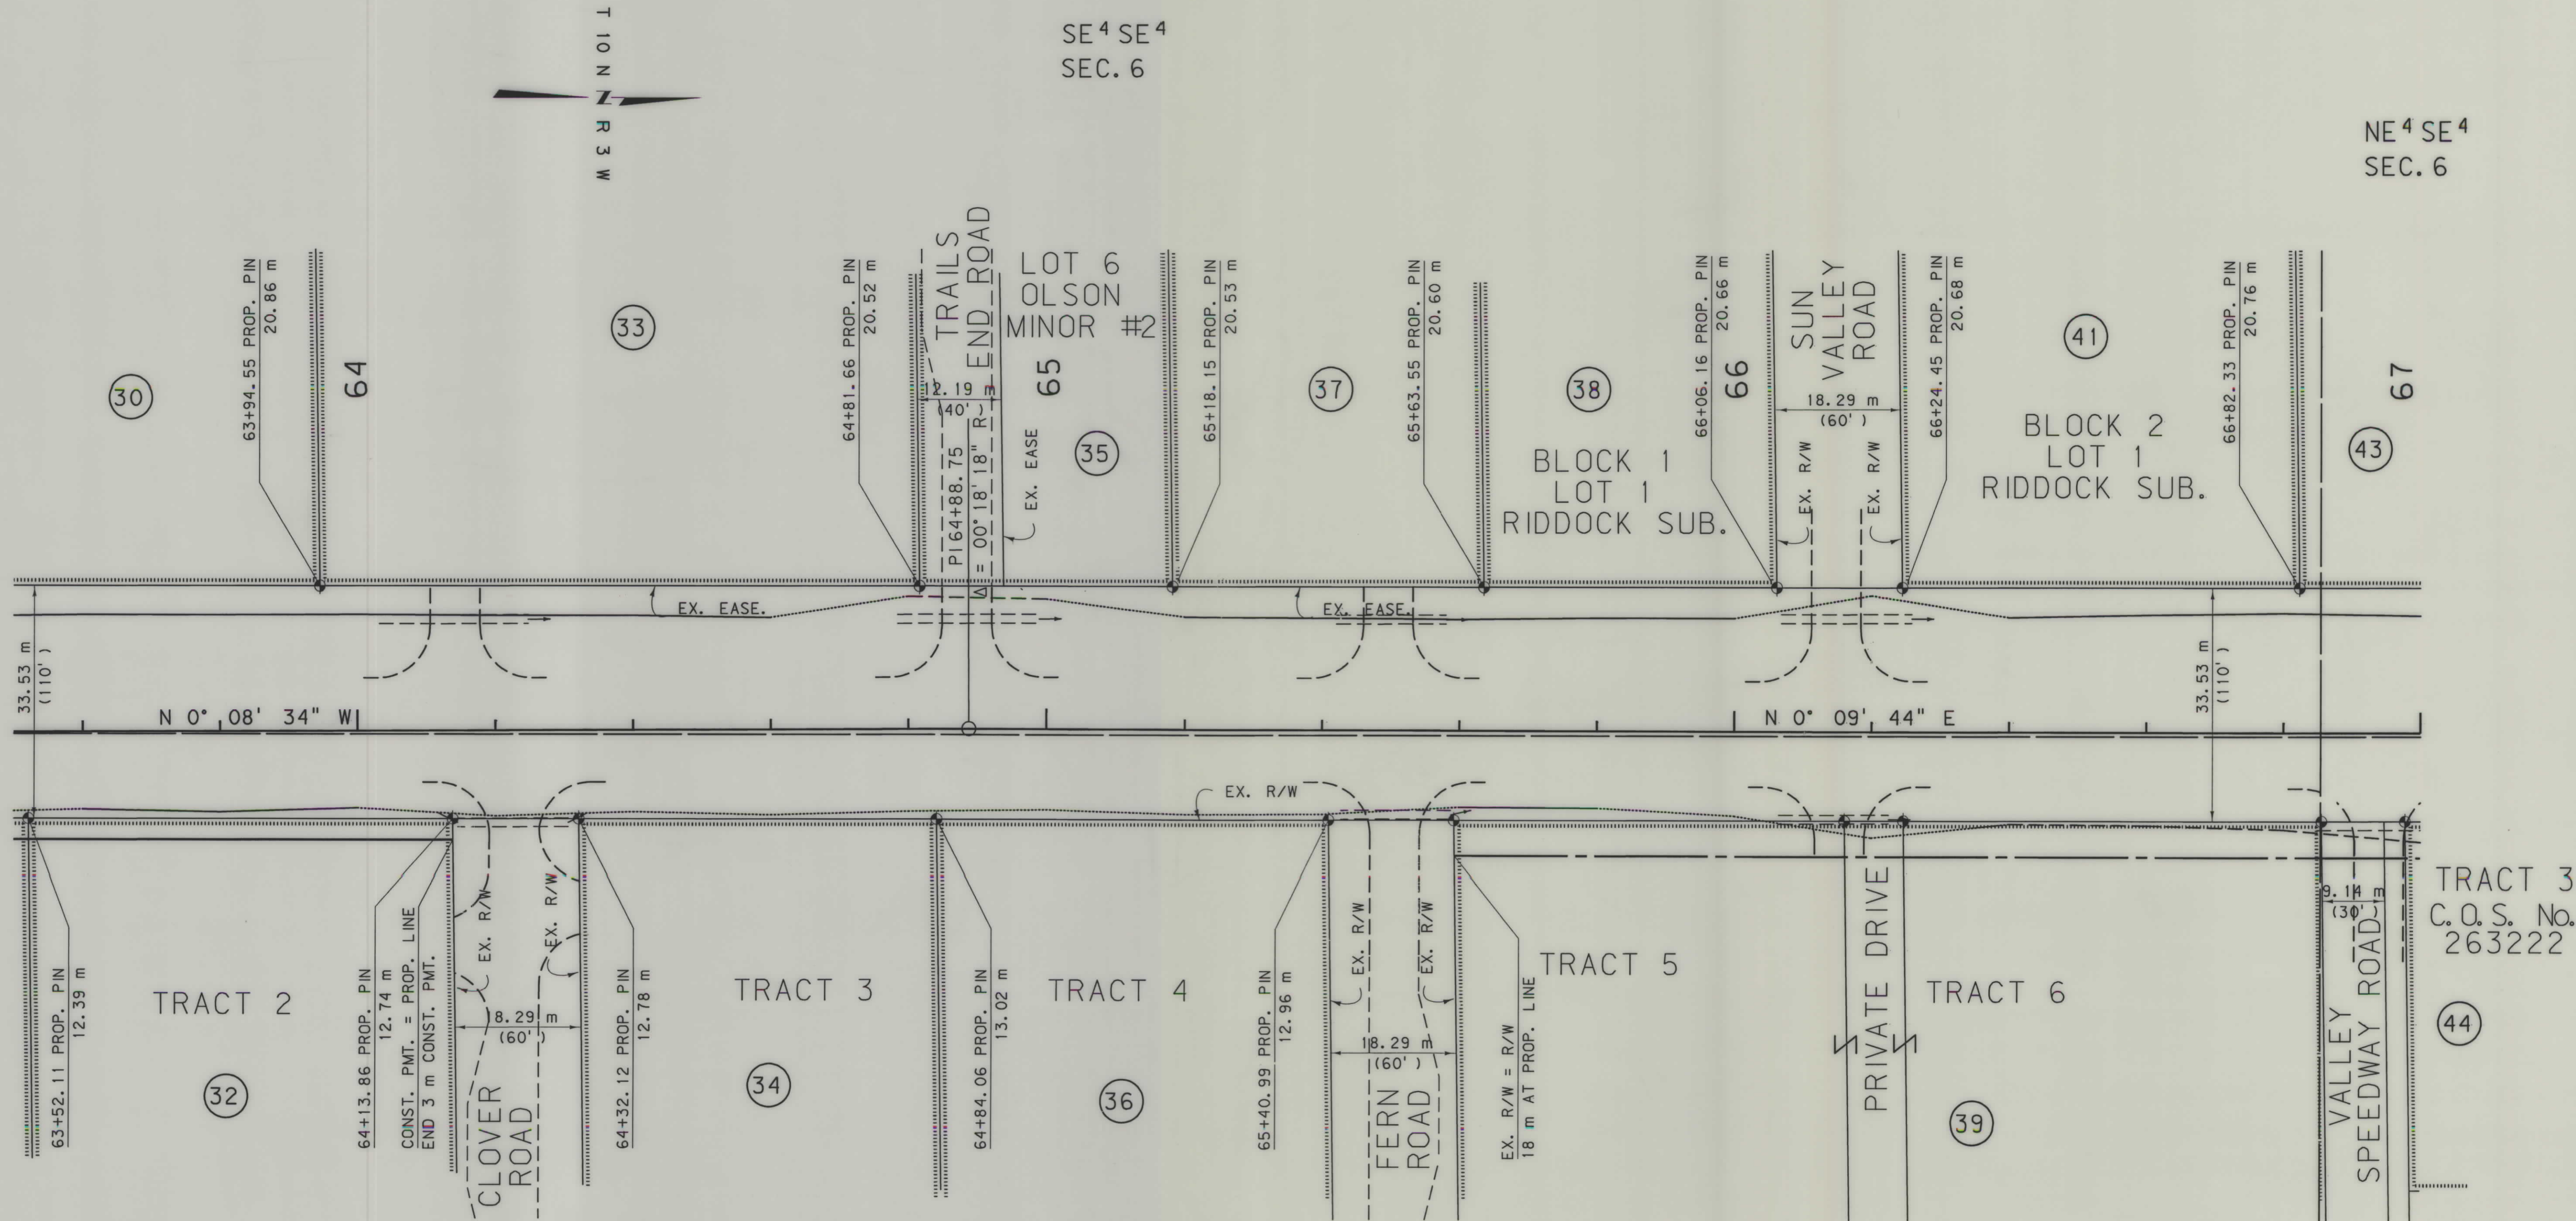

SEE SHEET NO. 2&3 FOR OWNERSHIP NAMES, ADDRESSES, AREAS, ETC.

STATE	RIGHT OF WAY ID.	SHEET NO.	TOTAL SHEETS
MONTANA	STPHS-BR 5809 (17)	9	12
PROJECT NUMBER 3406-017			
N MONTANA AVE. - TURN LANE			

NOTES: 1. ALL MEASUREMENTS ARE METRIC EXCEPT AS NOTED
2. THE PROPOSED R/W LINE WHERE A SPIRAL CURVE

BACKSLOPE LIMITS INCLUDE ROUNDING
CONSTRUCTION LIMITS: TOP OF CUT

MONTANA
DEPARTMENT OF TRANSPORTATION




MONTANA
CADD

RDROW

6PL2. ROW
2
1 AM
U5628

SEE SHEET NO. 2&3 FOR OWNERSHIP NAMES, ADDRESSES, AREAS, ETC.

STATE	RIGHT OF WAY ID.	SHEET No.	TOTAL SHEETS
MONTANA	STPHS-BR 5809 (17)	10	12
PROJECT NUMBER 3406-017			
N MONTANA AVE. - TURN LANE			

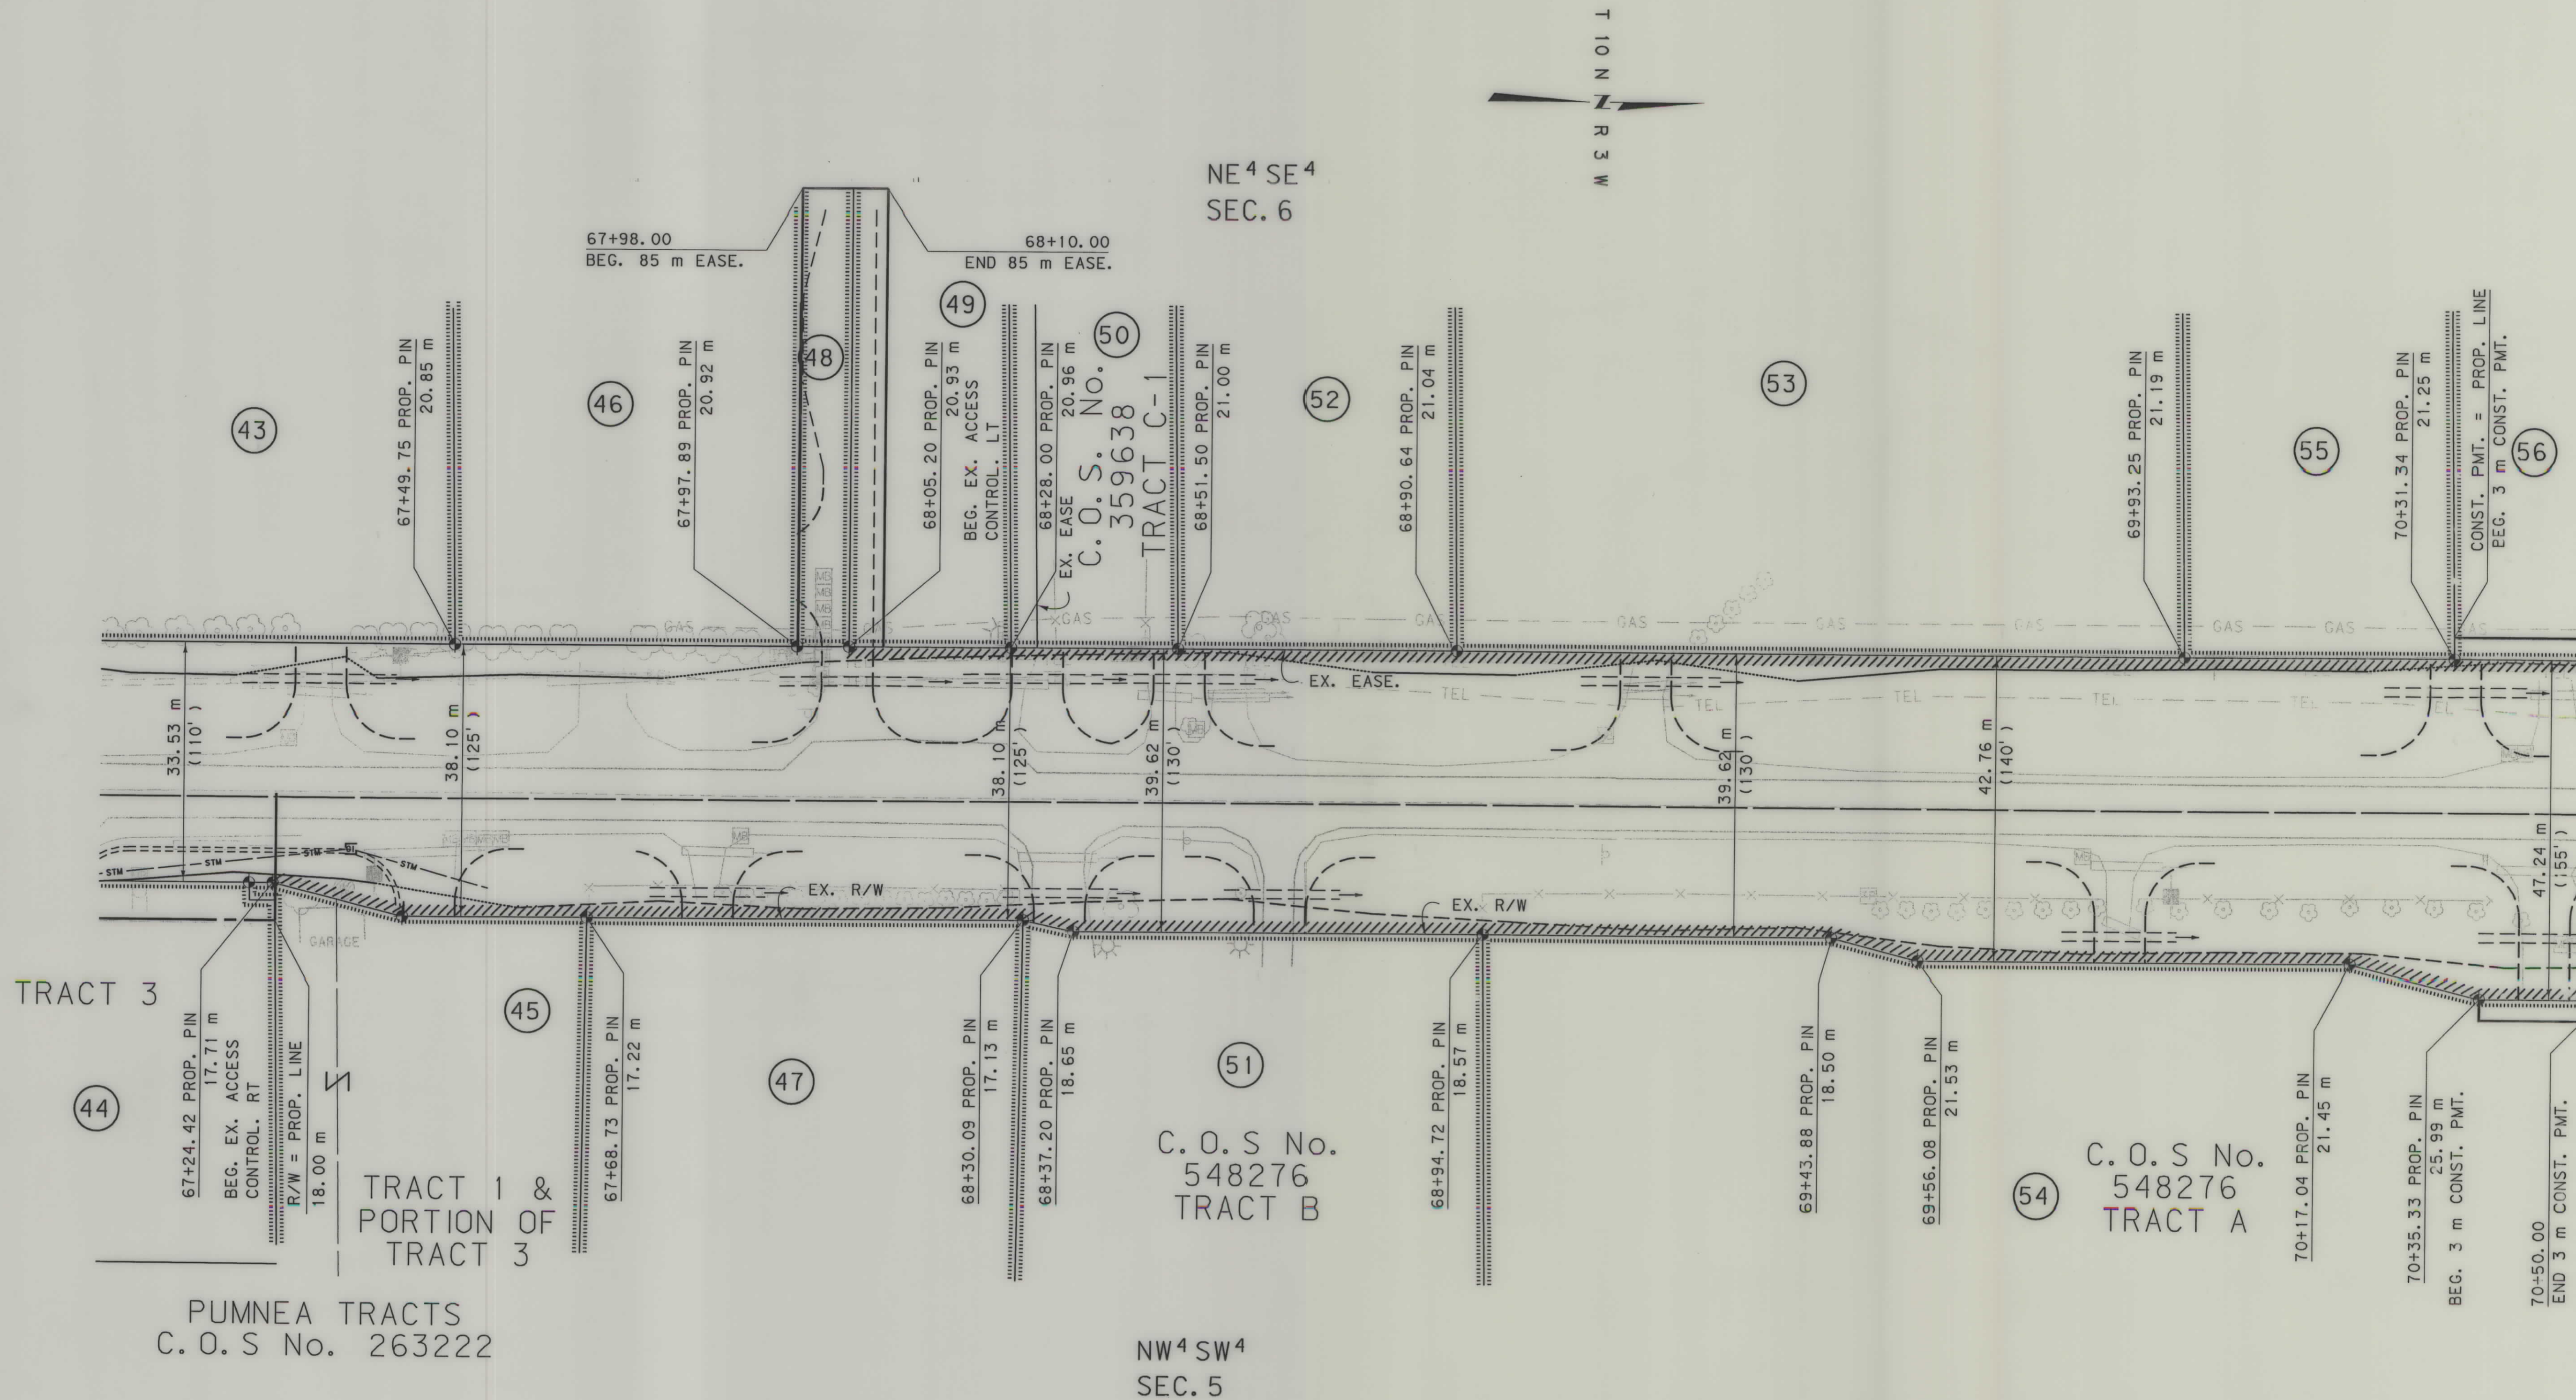

NOTES: 1. ALL MEASUREMENTS ARE METRIC EXCEPT AS NOTED

BACKSLOPE LIMITS INCLUDE ROUNDING

MONTANA

SEE SHEET NO. 2&3 FOR OWNERSHIP NAMES, ADDRESSES, AREAS, ETC.

STATE	RIGHT OF WAY ID.	SHEET NO.	TOTAL SHEETS
MONTANA	STPHS-BR 5809(17)	11	12
PROJECT NUMBER 3406-017			
NORTH MONTANA AVE. - TURN LANE			


STA. 70+96.28 IS S 00° 00' 00" W
00.00 m FROM THE WEST
QUARTER CORNER OF SECTION 5. (FND PK NAIL)



NE⁴ SE⁴
SEC. 6


SE⁴ NE⁴
SEC. 6

SW⁴ NW⁴
SEC. 5

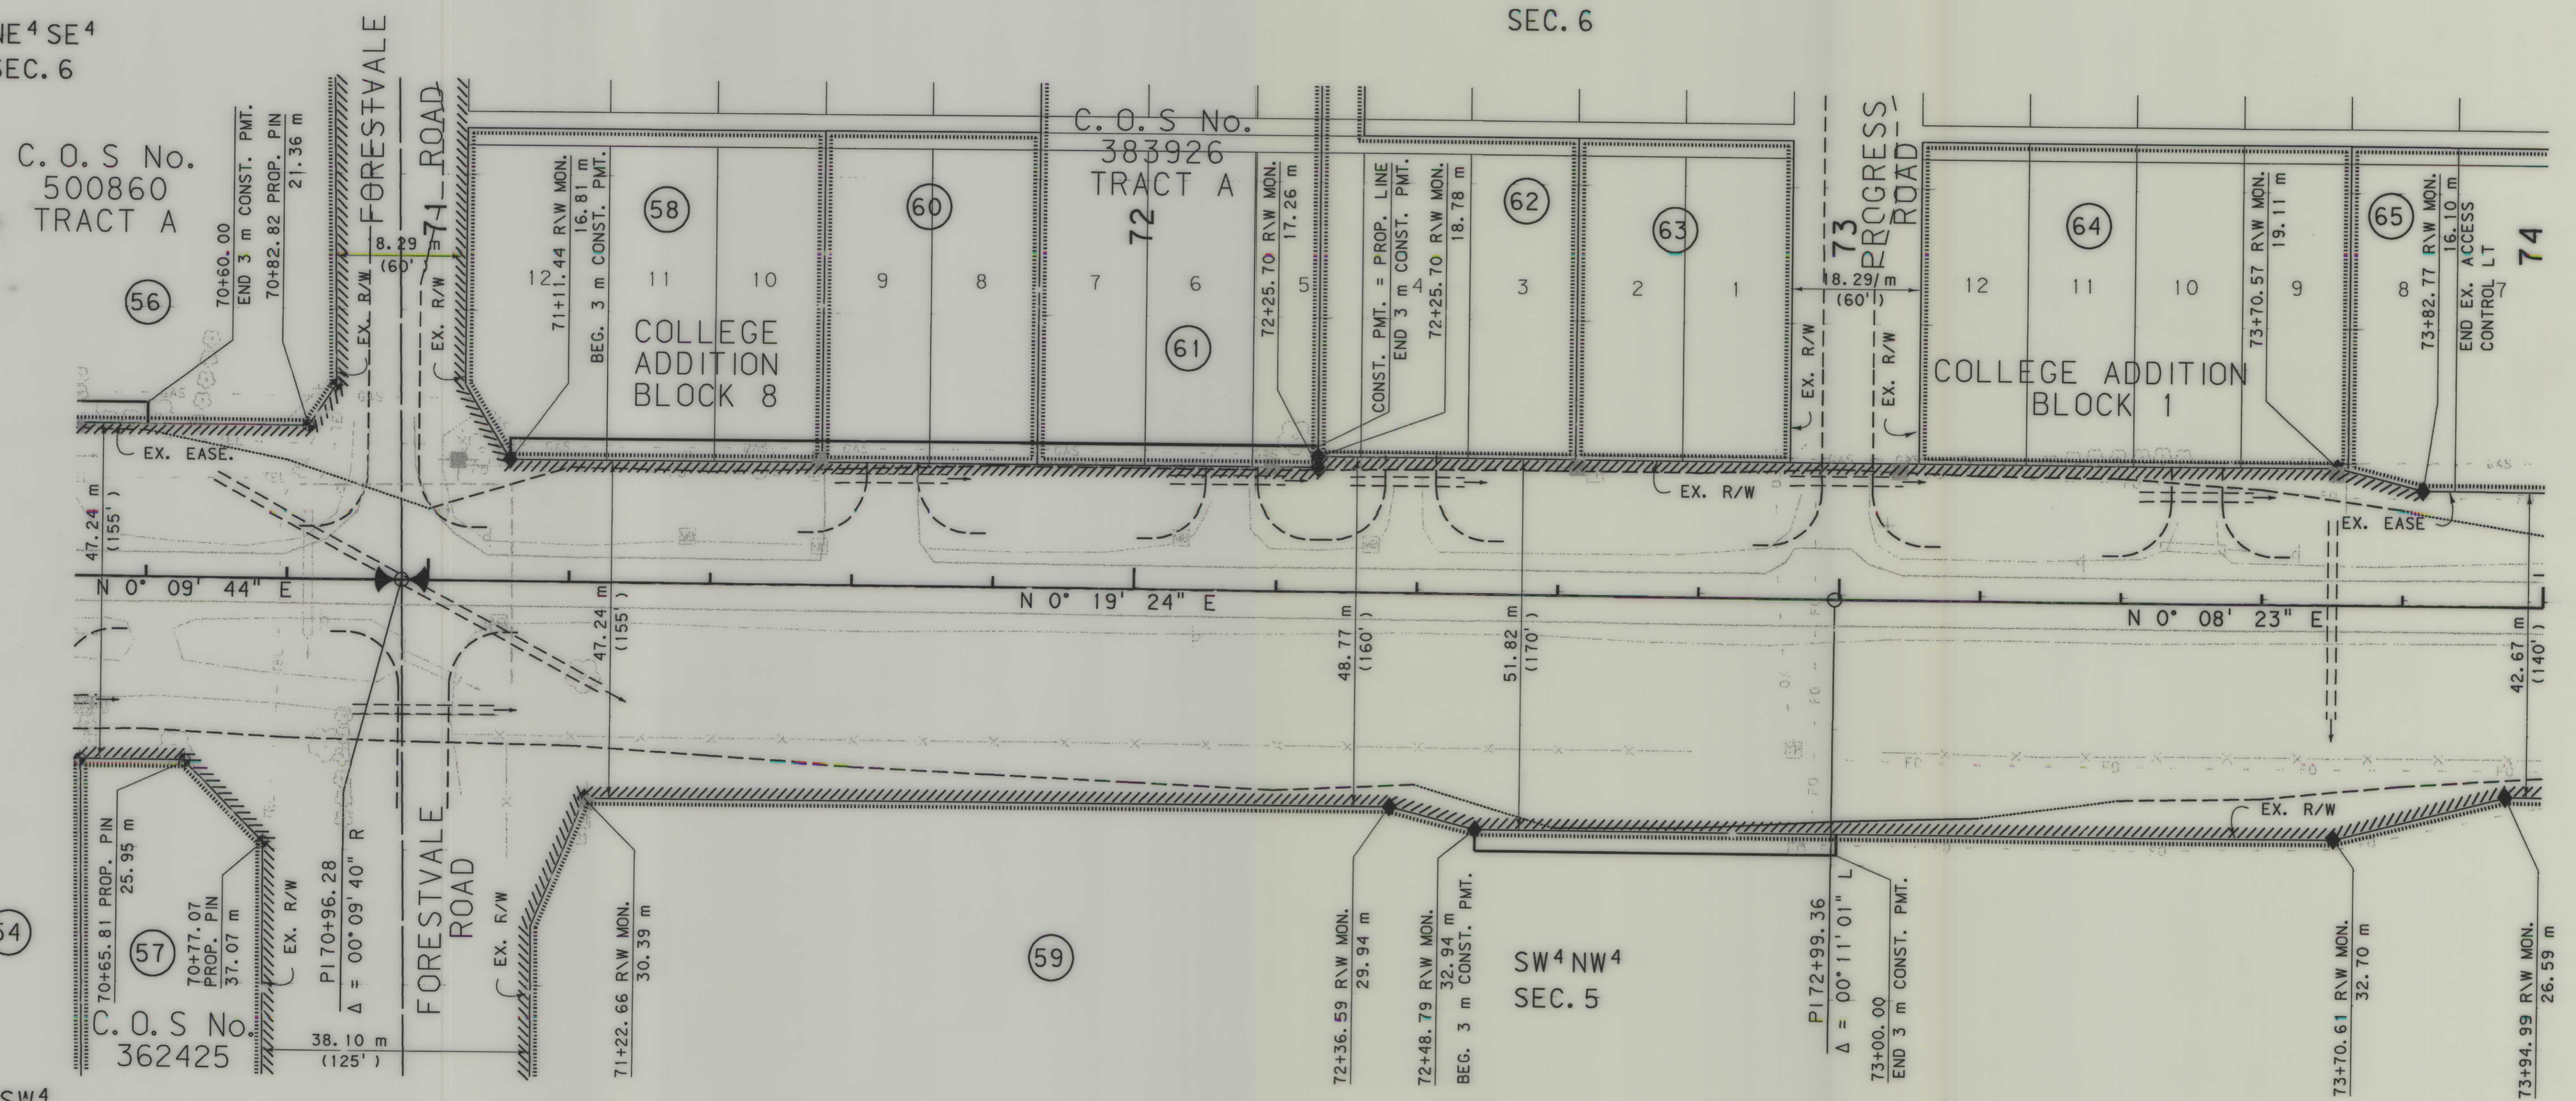

NOTES: 1. ALL MEASUREMENTS ARE METRIC EXCEPT AS NOTED
BACKSLOPE LIMITS INCLUDE ROUNDING

STATE	RIGHT OF WAY ID.	SHEET	TOTAL
		NO.	SHEETS
MONTANA	STPHS-BR 5809(17)	12	12
PROJECT NUMBER 3406-017			
N MONTANA AVE - TURN LANE			

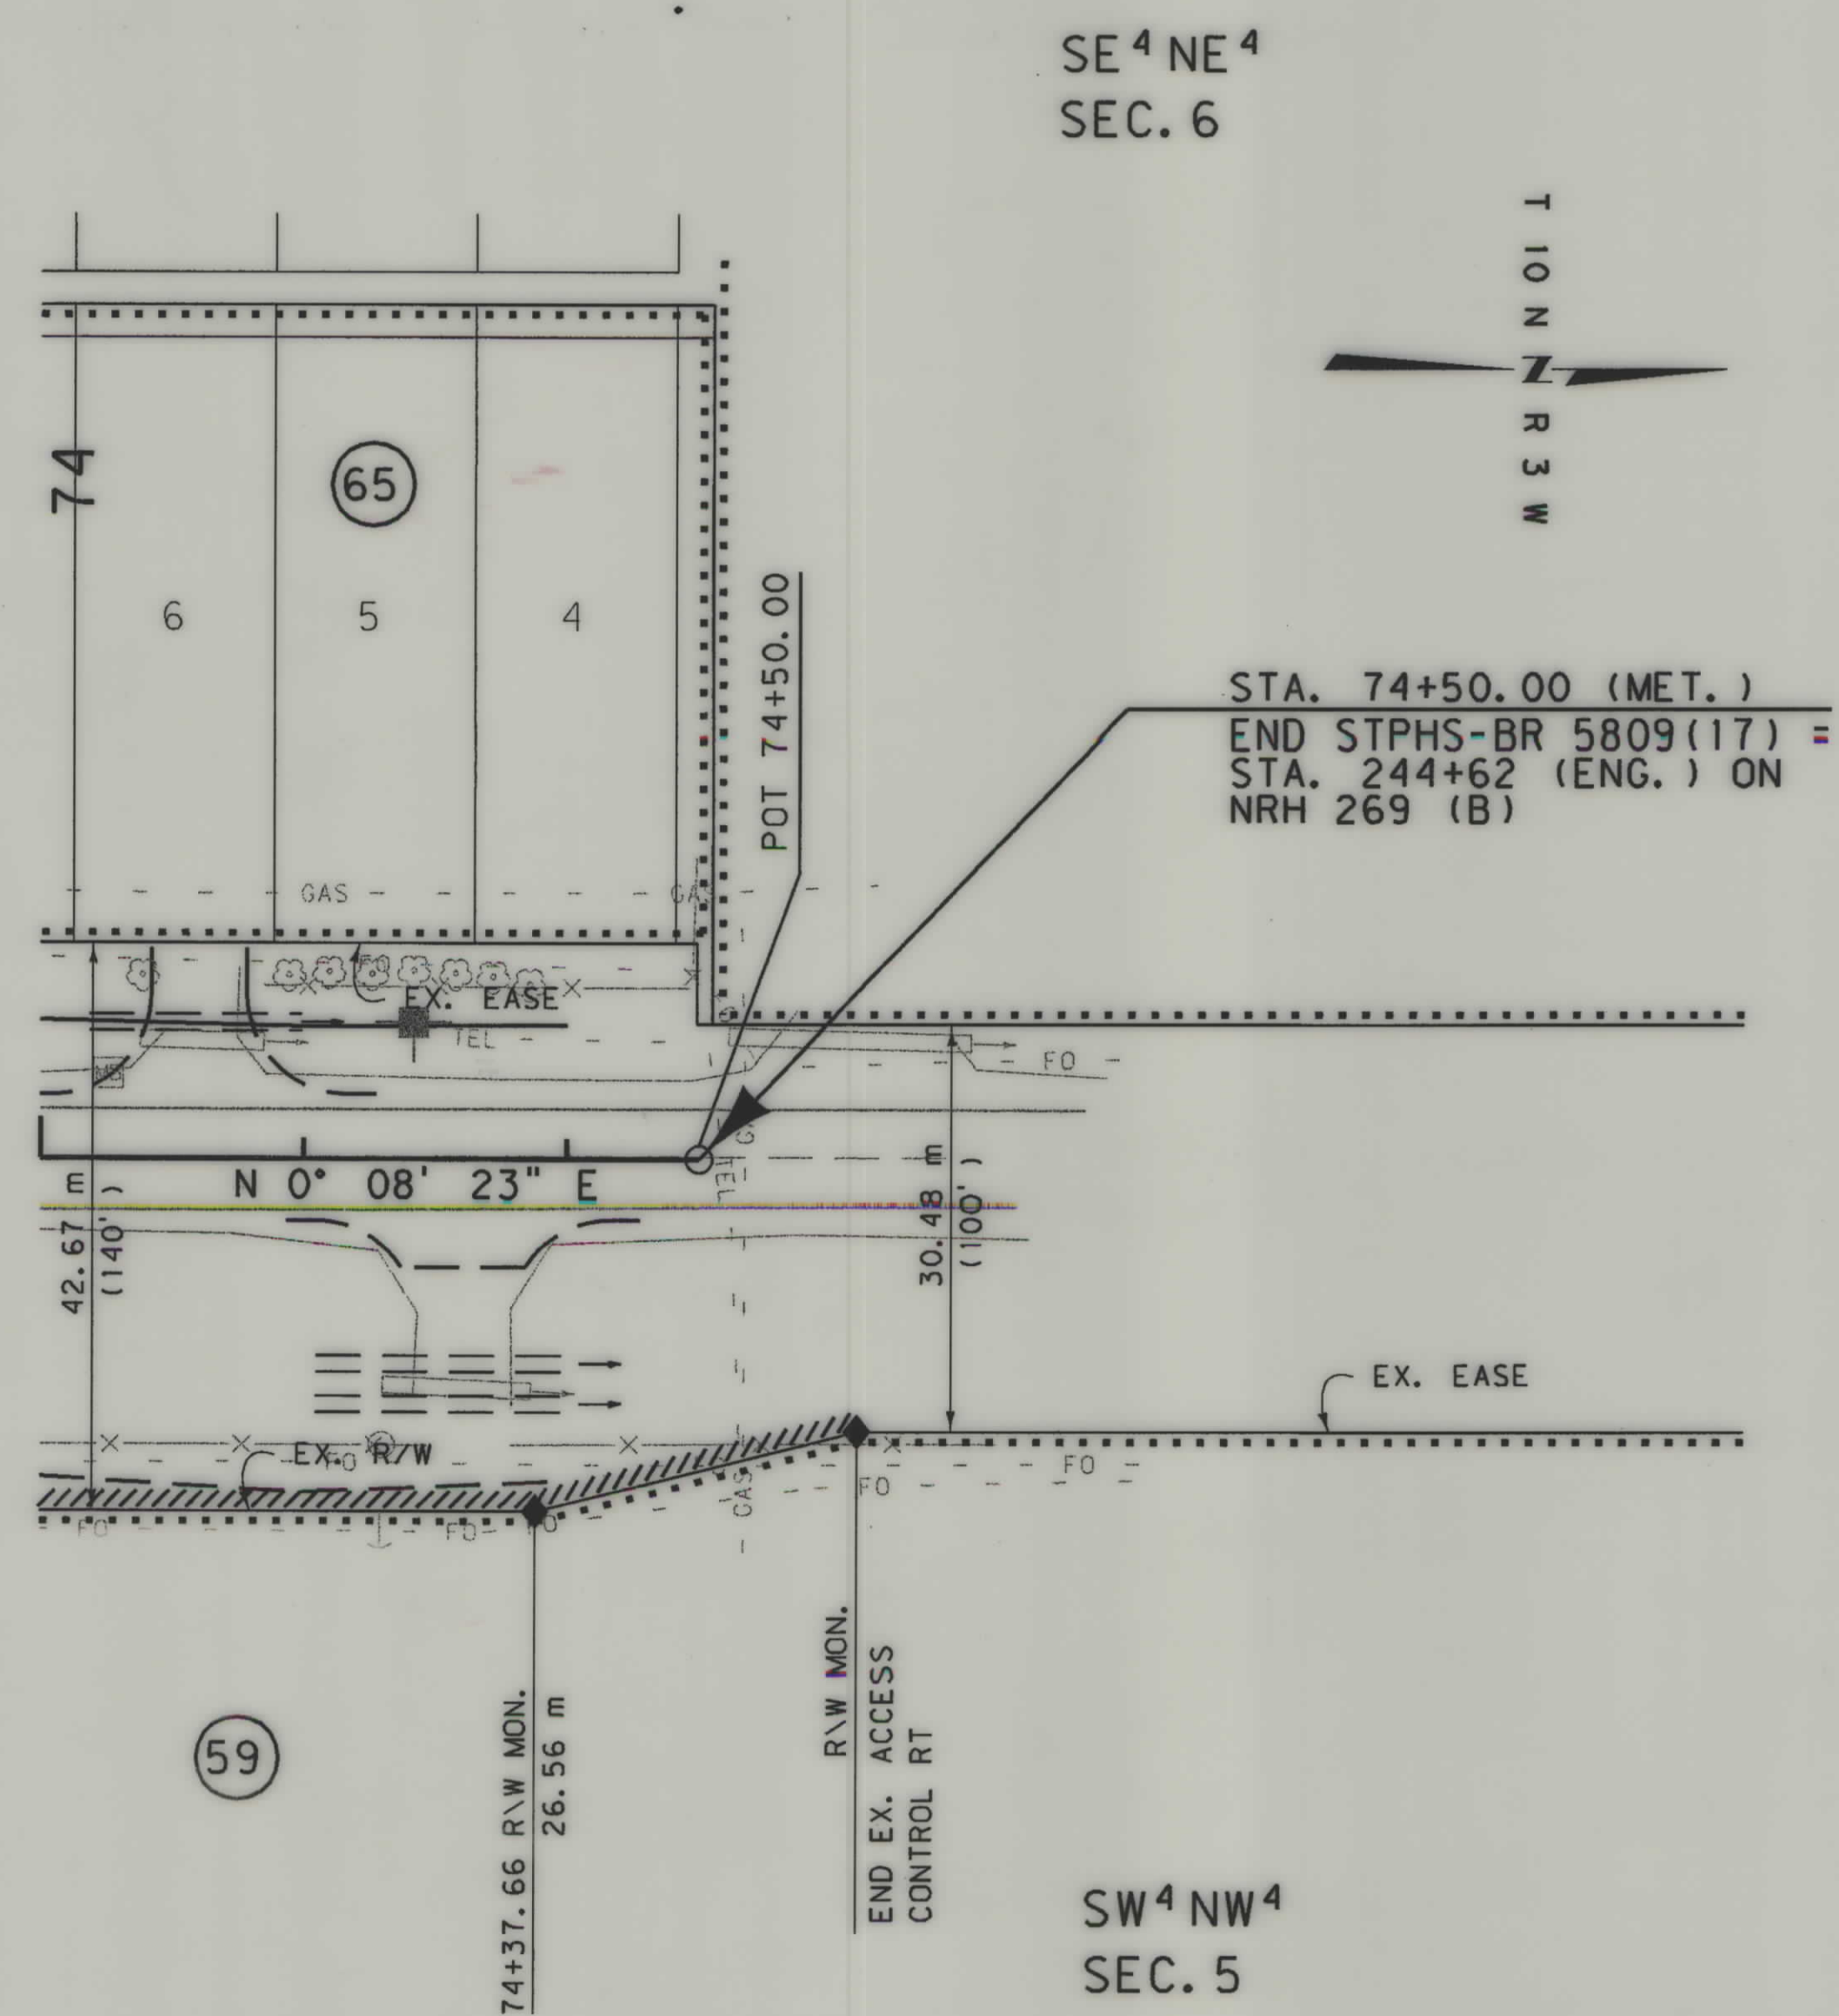

NOTES: 1. ALL MEASUREMENTS ARE METRIC EXCEPT AS NOTED
2. THE PROPOSED R/W LINE WHERE A SPIRAL CURVE

BACKSLOPE LIMITS INCLUDE ROUNDING
CONSTRUCTION LIMITS:

MONTANA
DEPARTMENT OF TRANSPORTATION