


**PLANS
NOT
TO
SCALE**

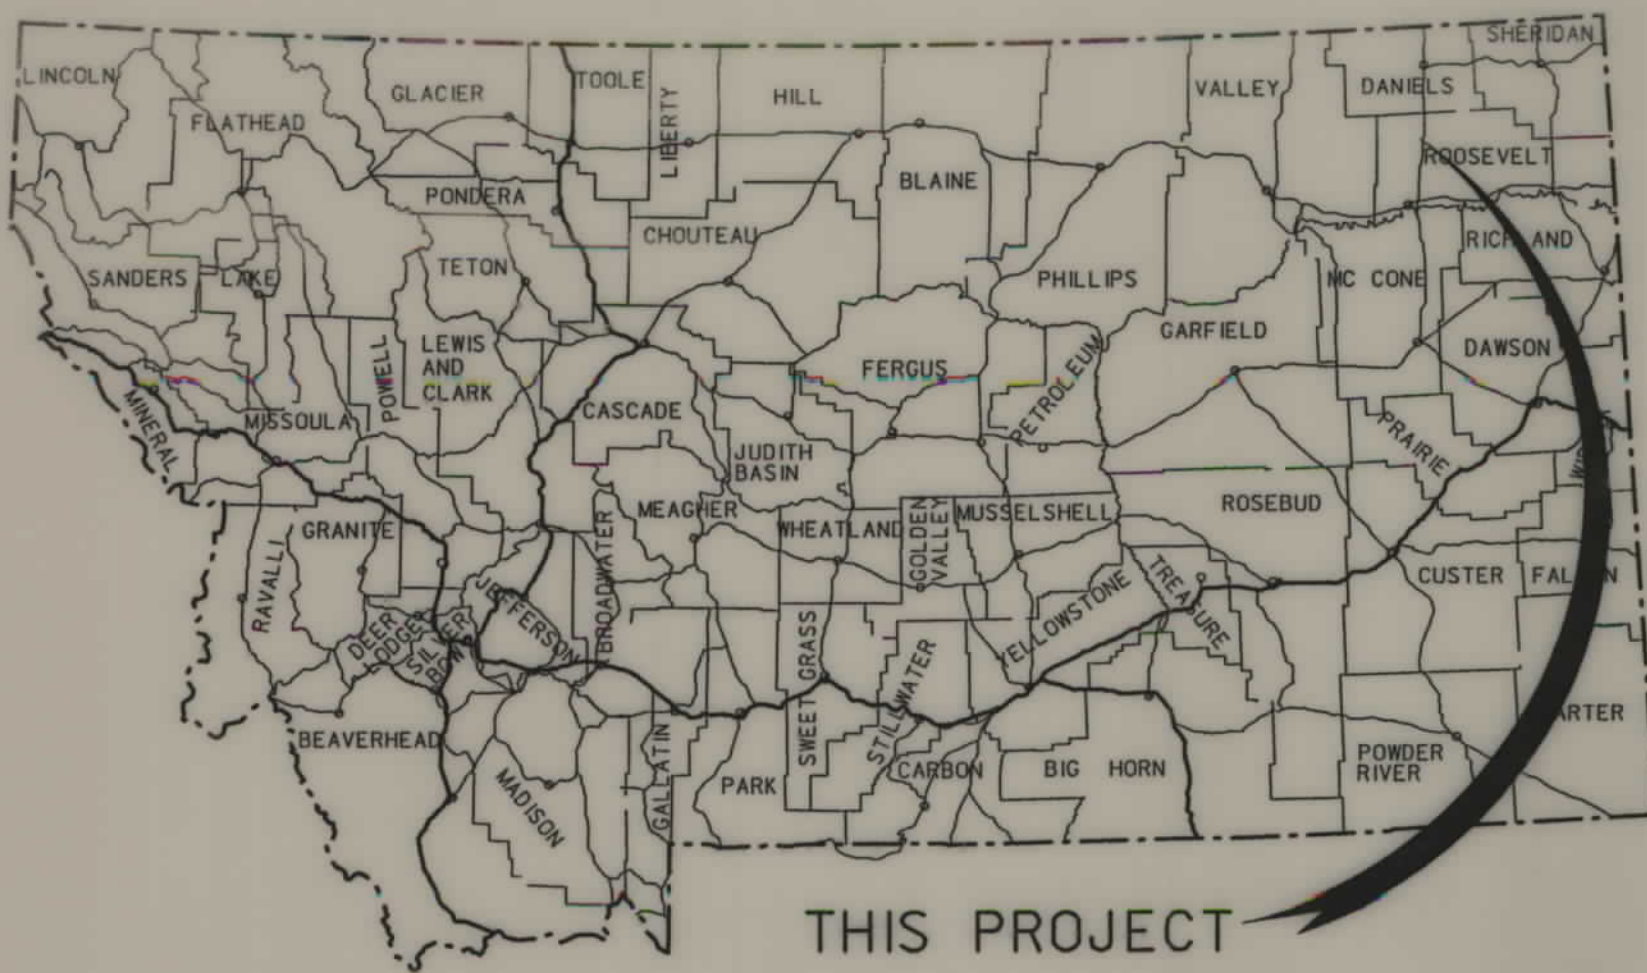

THIS PROJECT

MONTANA DEPARTMENT OF TRANSPORTATION

STATE	RIGHT OF WAY ID.	SHEET NO.	TOTAL SHEETS
MONTANA	BR 32-1(13)34	1	7
PROJECT NUMBER 3417-013			
W FK POPLAR-27 KM S OF SCOBIEY			

RIGHT OF WAY PLAN OF FEDERAL AID PROJECT BR 32-01(13)34 W FK POPLAR-27 KM S OF SCOBIEY ROOSEVELT COUNTY

1.8 Kilometers

CONVENTIONAL SIGNS

- PROPOSED RIGHT OF WAY LINE
- EXISTING RIGHT OF WAY LINE
- RAILROAD RIGHT OF WAY LINE
- RIGHT OF WAY BASELINE
- STK'D CENTERLINE
- SECTION LINE
- OWNERSHIP BOUNDARY
- FULL ACCESS CONTROL
- LIMITED ACCESS CONTROL
- EXISTING ACCESS CONTROL
- PRESENT TRAVELED WAY (P.T.W.)
- FENCE LINE
- EXISTING GUARDRAIL
- PROPOSED GUARDRAIL
- GATE IN FENCE
- CATTLE GUARD: EXIST. - PROPOSED
- SECTION CORNER
- 1/4 SECTION CORNER
- CLOSING CORNER
- MEANDER CORNER
- CENTER OF SECTION
- RIGHT OF WAY MONUMENT
- PROPERTY CORNER PIN
- POWER POLE IN PLACE
- TELEPHONE POLE IN PLACE
- TELEGRAPH POLE IN PLACE
- LIGHT POLE
- PROPOSED CULVERT
- EXISTING CULVERT
- OUTLET DITCH
- INLET DITCH
- EXISTING DITCH
- CHANNEL CHANGES
- DITCH BLOCK
- RIPRAP
- BRIDGES
- RAILROADS
- PARCEL NUMBERS
- APPROACH: EXIST.- PROPOSED

ASSOCIATED PROJECT ID.
BR 32-1(9)34 PE


RELATED PROJECTS
FAP 266 "B"

R.P. 34.99
ON FAP 266 B
17+60.29 (M) END BR 32-1(11)34

STA. 7+71.50
NEW 9.6 m X 58.48 m BRIDGE

STA. 5+98.00
NEW 9.6 m X 93.97 m BRIDGE

0+60.00 (M) BEGIN BR 32-1(11)34
ON FAP 266 B

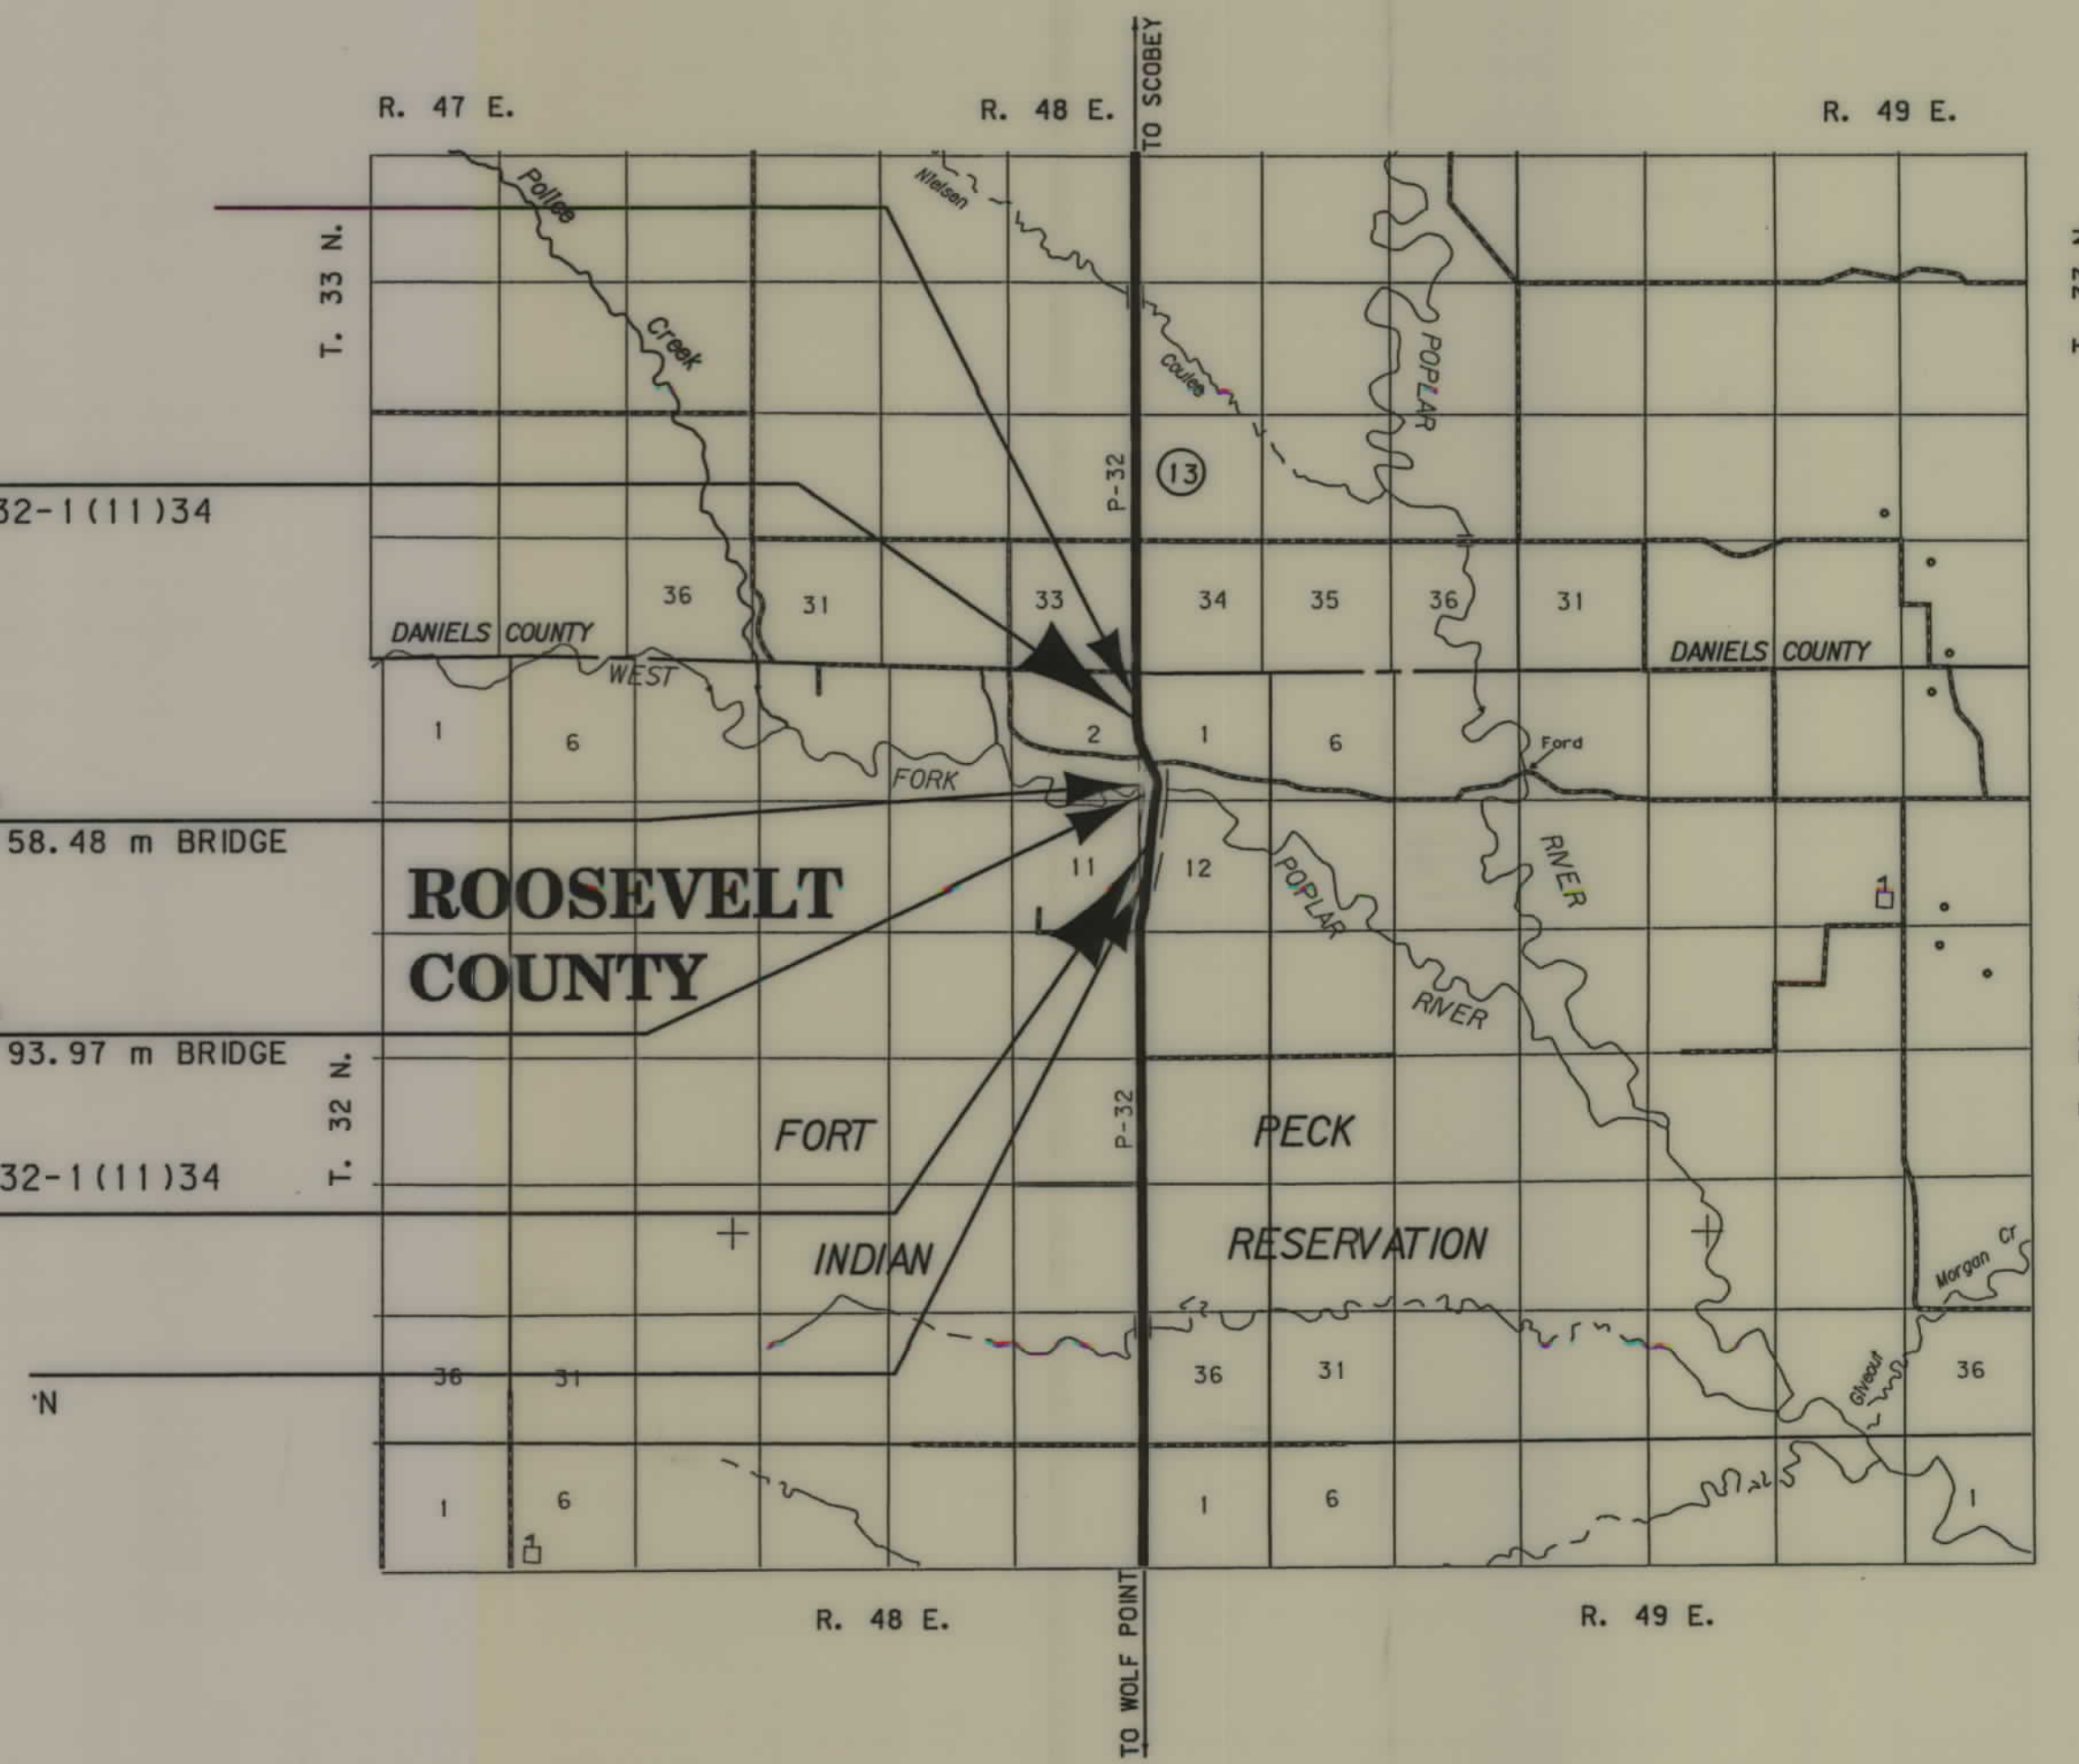

SEE SHEET NOS. 4, 4A, 5 and 6 FOR OWNERSHIP NAMES, ADDRESSES, AREAS, ETC.

GRID STATE PLANE COORDINATES

THIS IS A STATE PLANE COORDINATE PROJECT. ALL DIMENSIONS, DISTANCES AND AREAS ON THIS PROJECT ARE GRID, EXCEPT FOR THE EXISTING R/W WIDTH DIMENSION, WHICH IS RECORD. THE COMBINATION SCALE FACTOR IS 0.99964876

NOTES: 1. ALL MEASUREMENTS ARE METRIC EXCEPT AS NOTED

FHWAMDT APPROVAL	12/3/01
MAP REVISED	11/21/02 10-24-03

STATE	RIGHT OF WAY ID.	SHEET NO.	TOTAL SHEETS
MONTANA	BR 32-1(13)34	2	
PROJECT NUMBER 3417-013			
W FK POPLAR- 27 KM S OF SCOBEE			

W FK POPLAR- 27 KM S OF SCOBEEY

RIGHT-OF-WAY COORDINATE ASCII FILES

R/W BREAK COORDS: 3417ROBRK001.XYZ

R/W BASELINE COORDS: 3417ROBAS001.XYZ

ALL FILES ARE LOCATED ON THE CADD SERVER
IN THE RO DIRECTORY, UNDER PROJECT: 3417

[illegible][illegible]

GRID STATE PLANE COORDINATES

THIS IS A STATE PLANE COORDINATE PROJECT.
ALL DIMENSIONS, DISTANCES AND AREAS ON THIS
PROJECT ARE GRID, EXCEPT FOR THE EXISTING
R/W WIDTH DIMENSION, WHICH IS RECORD. THE
COMBINATION SCALE FACTOR IS 0.99964876

NOTES: 1. ALL MEASUREMENTS ARE METRIC EXCEPT AS NOTED

2. THE PROPOSED R/W LINE WHERE A SPIRAL CURVE TRANSITION IS USED IS A CHORD RATHER THAN A CONCENTRIC CURVE.

3. THE ENGLISH AREAS ARE FOR INFORMATIONAL PURPOSES ONLY.

4. ALL STATIONS AND OFFSETS FOR R/W BREAKS ARE IN REFERENCE TO THE R/W BASELINE.

BACKSLOPE LIMITS INCLUDE ROUNDING
CONSTRUCTION LIMITS: TOP OF

CUT SECTION
TOE OF FILL

FHWA/DOT APPROVAL	12/3/01
-------------------	---------

MAP REVISED 11/21/02 10-24-03

MONTANA
DEPARTMENT OF TRANSPORTATIONRIGHT OF WAY PLAN
ROOSEVELT COUNTY




RDROW

... 3417 ROT RV001.DGN
11/25/02
02:33:02 PM
U1538

GRID STATE PLANE COORDINATES

THIS IS A STATE PLANE COORDINATE PROJECT.
ALL DIMENSIONS, DISTANCES AND AREAS ON THIS
PROJECT ARE GRID, EXCEPT FOR THE EXISTING
R/W WIDTH DIMENSION, WHICH IS RECORD. THE
COMBINATION SCALE FACTOR IS 0.99964876

STATE	RIGHT OF WAY ID.	SHEET NO.	TOTAL SHEETS
MONTANA	BR 32-1(13)34	3	7
PROJECT NUMBER 3417-013			
W FK POPLAR-27 KM S OF SCOBEE			

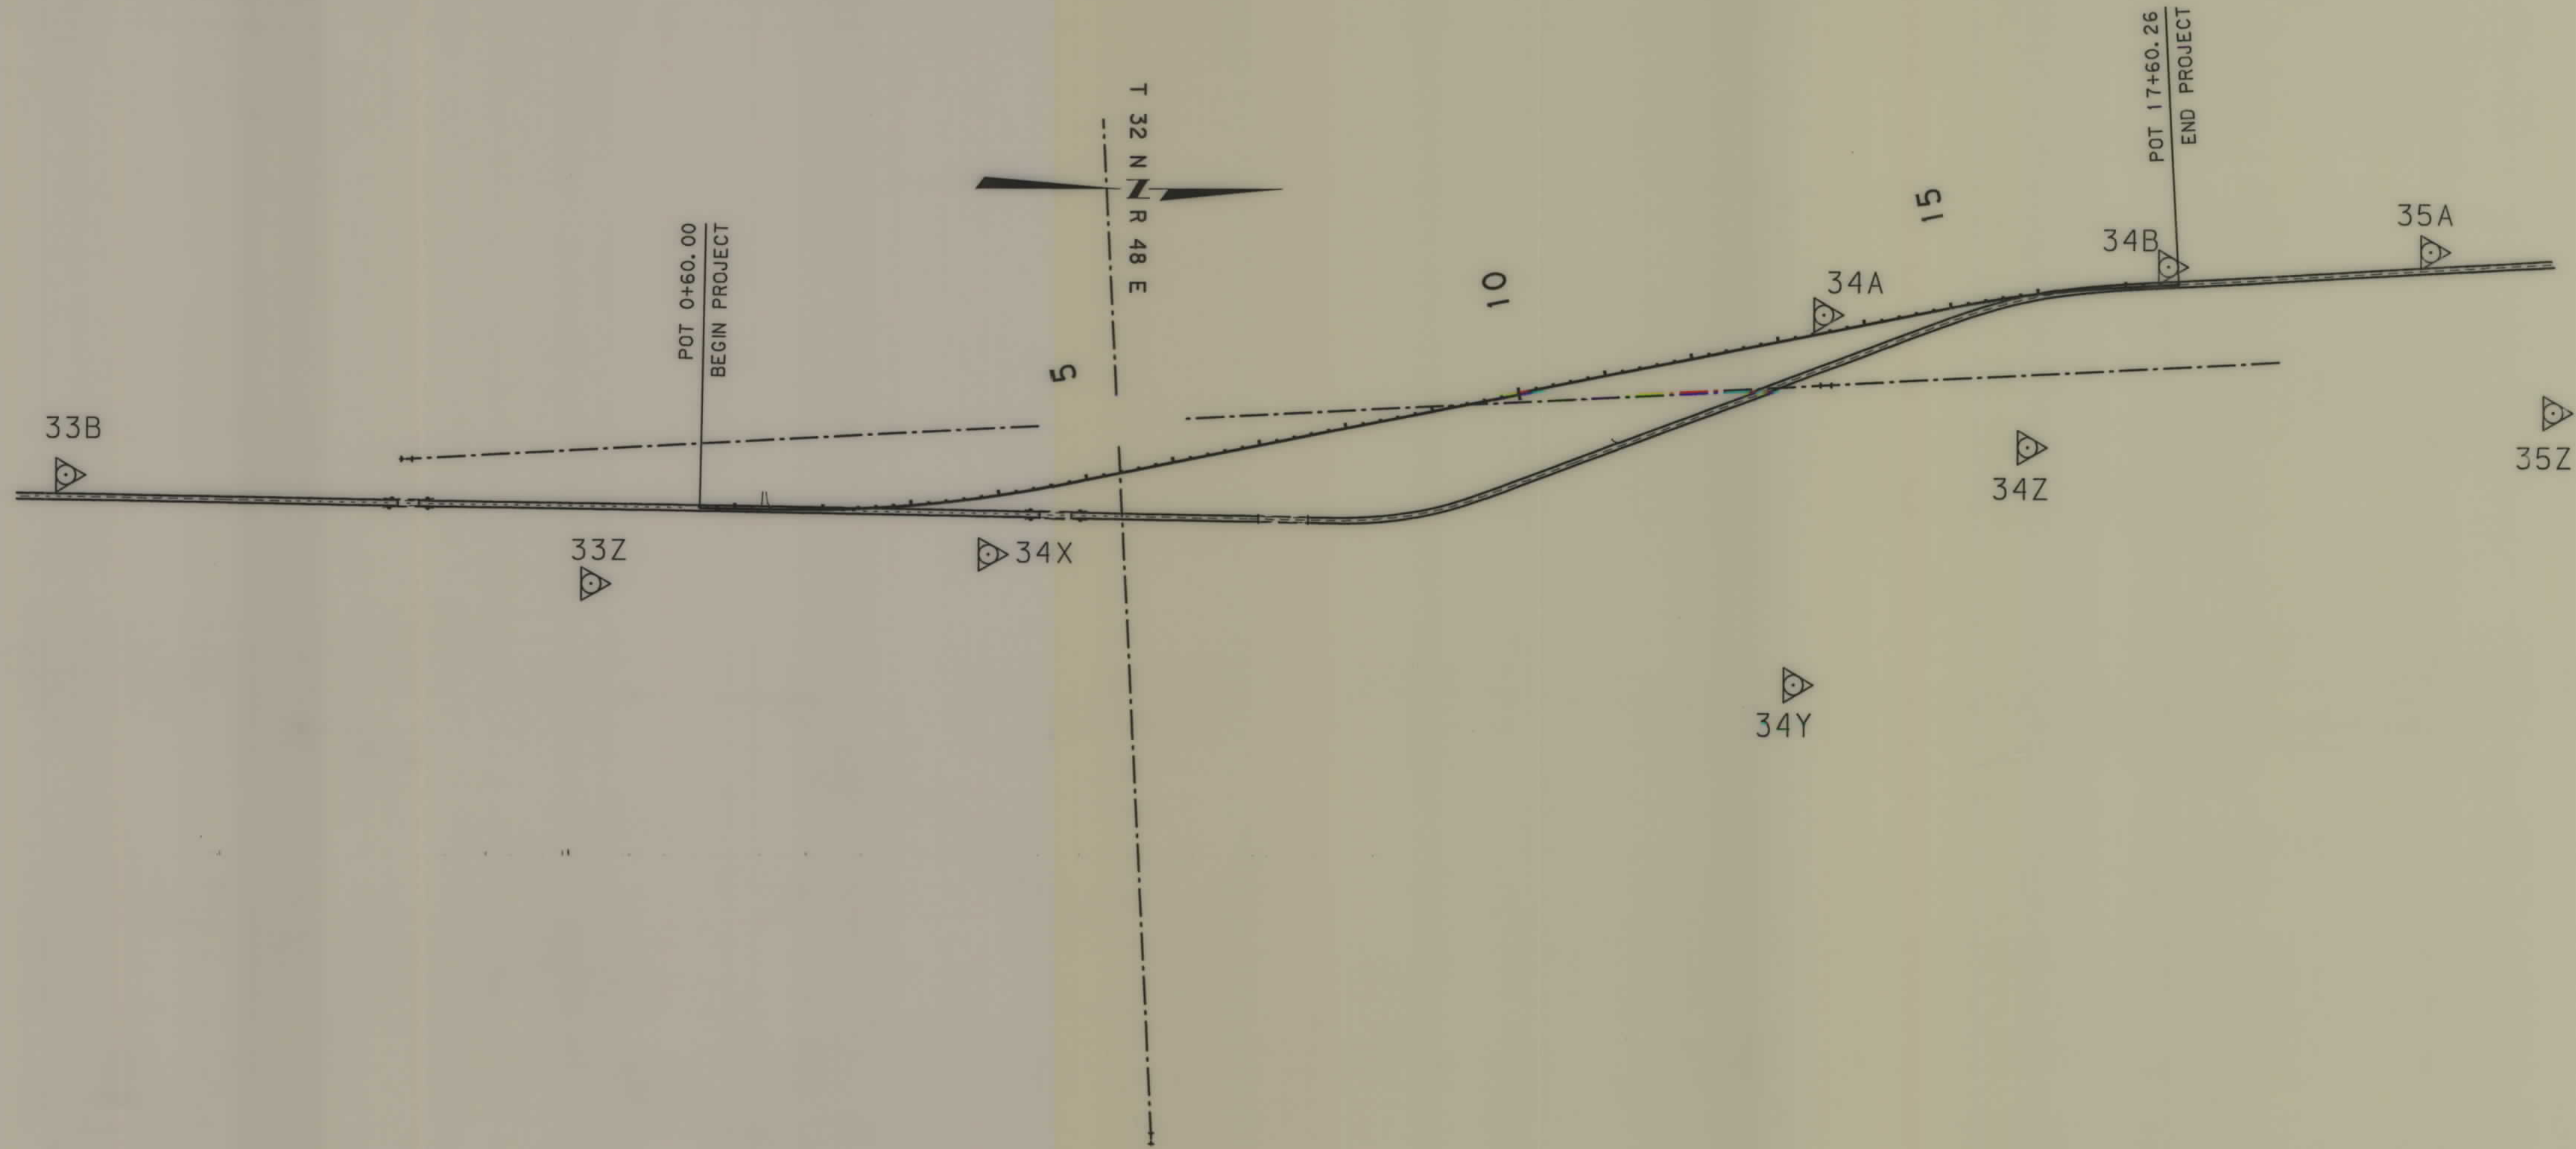

CONTROL TRAVERSE ABSTRACT					
POINT NUMBER	NORTHING	EASTING	STATION ELEVATION	GROUND ELEVATION	LOCATION DESCRIPTION
33B	484 283.8917	900 307.1478	689.995		MDT 50 mm AC OFF PROJECT
33Z	484 879.3335	900 431.1499	680.710		MDT 50 mm AC OFF PROJECT
34X	485 329.0729	900 396.5923	681.475		MDT 50 MM AC STA. 3+79.26 - 65.49 m RT.
34Y	486 242.6669	900 540.6124	694.501		MDT 50 mm AC STA. 12+43.41 - 381.70 m RT.
34A	486 275.7201	900 124.7338	692.073		MDT 50 mm AC STA. 13+56.79 - 19.79 m LT.
34Z	486 507.1247	900 271.4435	696.924		MDT 50 mm AC STA. 15+63.66 - 167.80 m RT.
34B	486 666.9737	900 070.2204	698.784		MDT 50 mm AC STA. 17+49.63 - 20.06 m LT.
35A	486 964.7456	900 054.0090	704.781		MDT 50 mm AC OFF PROJECT
35Z	487 104.2806	900 232.0080	704.817		MDT 50 mm AC OFF PROJECT

SECTION CORNER ABSTRACT		
NORTHING	EASTING	LOCATION DESCRIPTION
484 669.8666	900 288.7656	GLO BC E ¹ / ₄ SEC. 11 T32N R48E
484 711.7886	901 092.6885	GLO BC C ¹ / ₄ SEC. 12 T32N R48E
485 474.0702	900 246.2694	MDT AC SW COR. SEC. 1 T32N R48E STA. 5+46.74 - 56.65 m LT.
485 515.9901	901 051.0321	GLO BC S ¹ / ₄ SEC 1 T32N R48E STA. 4+44.23 - 741.23 m RT.
486 233.6219	899 400.5284	GLO BC C ¹ / ₄ SEC. 2 T32N R48E STA. 14+56.39 - 738.35 m LT.
486 278.3441	900 203.9851	GLO BC W ¹ / ₄ SEC. 1 T32N R48E STA. 13+43.86 - 58.44 m RT.

- NOTES: 1. ALL MEASUREMENTS ARE METRIC EXCEPT AS NOTED
2. THE PROPOSED R/W LINE WHERE A SPIRAL CURVE TRANSITION IS USED IS A CHORD RATHER THAN A CONCENTRIC CURVE.
3. THE ENGLISH AREAS ARE FOR INFORMATIONAL PURPOSES ONLY.
4. ALL STATIONS AND OFFSETS FOR R/W BREAKS ARE IN REFERENCE TO THE R/W BASELINE.

BACKSLOPE LIMITS INCLUDE ROUNDING	CUT SECTION
CONSTRUCTION LIMITS:	TUE OF FILL
FHWA/DOT APPROVAL	12/3/01
MAP REVISED	11/21/02

FILE: 5632 PLAT#: 267B


MONTANA
DEPARTMENT OF TRANSPORTATION
RIGHT OF WAY PLAN
ROOSEVELT COUNTY

OWNERSHIP																	STATE	RIGHT OF WAY ID.	SHEET NO.	TOTAL SHEETS
PARCEL	NAME	ADDRESS	TOTAL	AREA	GROSS R/W AREA		EX. EASE. AREA		NET AREA		REMAINDER				CONST. PMT. AREA		EASE. AREA		SHEET NO.	
			METRIC	ENGLISH	METRIC	ENGLISH	METRIC	ENGLISH	LEFT		RIGHT		METRIC	ENGLISH	METRIC	ENGLISH				
									METRIC	ENGLISH	METRIC	ENGLISH								
1W	RALPH W. SUSAG, CARL G. SUSAG AND PATRICIA M. SUSAG	PO BOX 128, SCOBEE, MT 59263	64.75+hd	160+AC													①1.653 hd	①4.08 AC	4A	

PROJECT NUMBER 3417-013

W FK POPLAR-27 KM S OF SCOBEE
WETLAND MITIGATION SITE

78

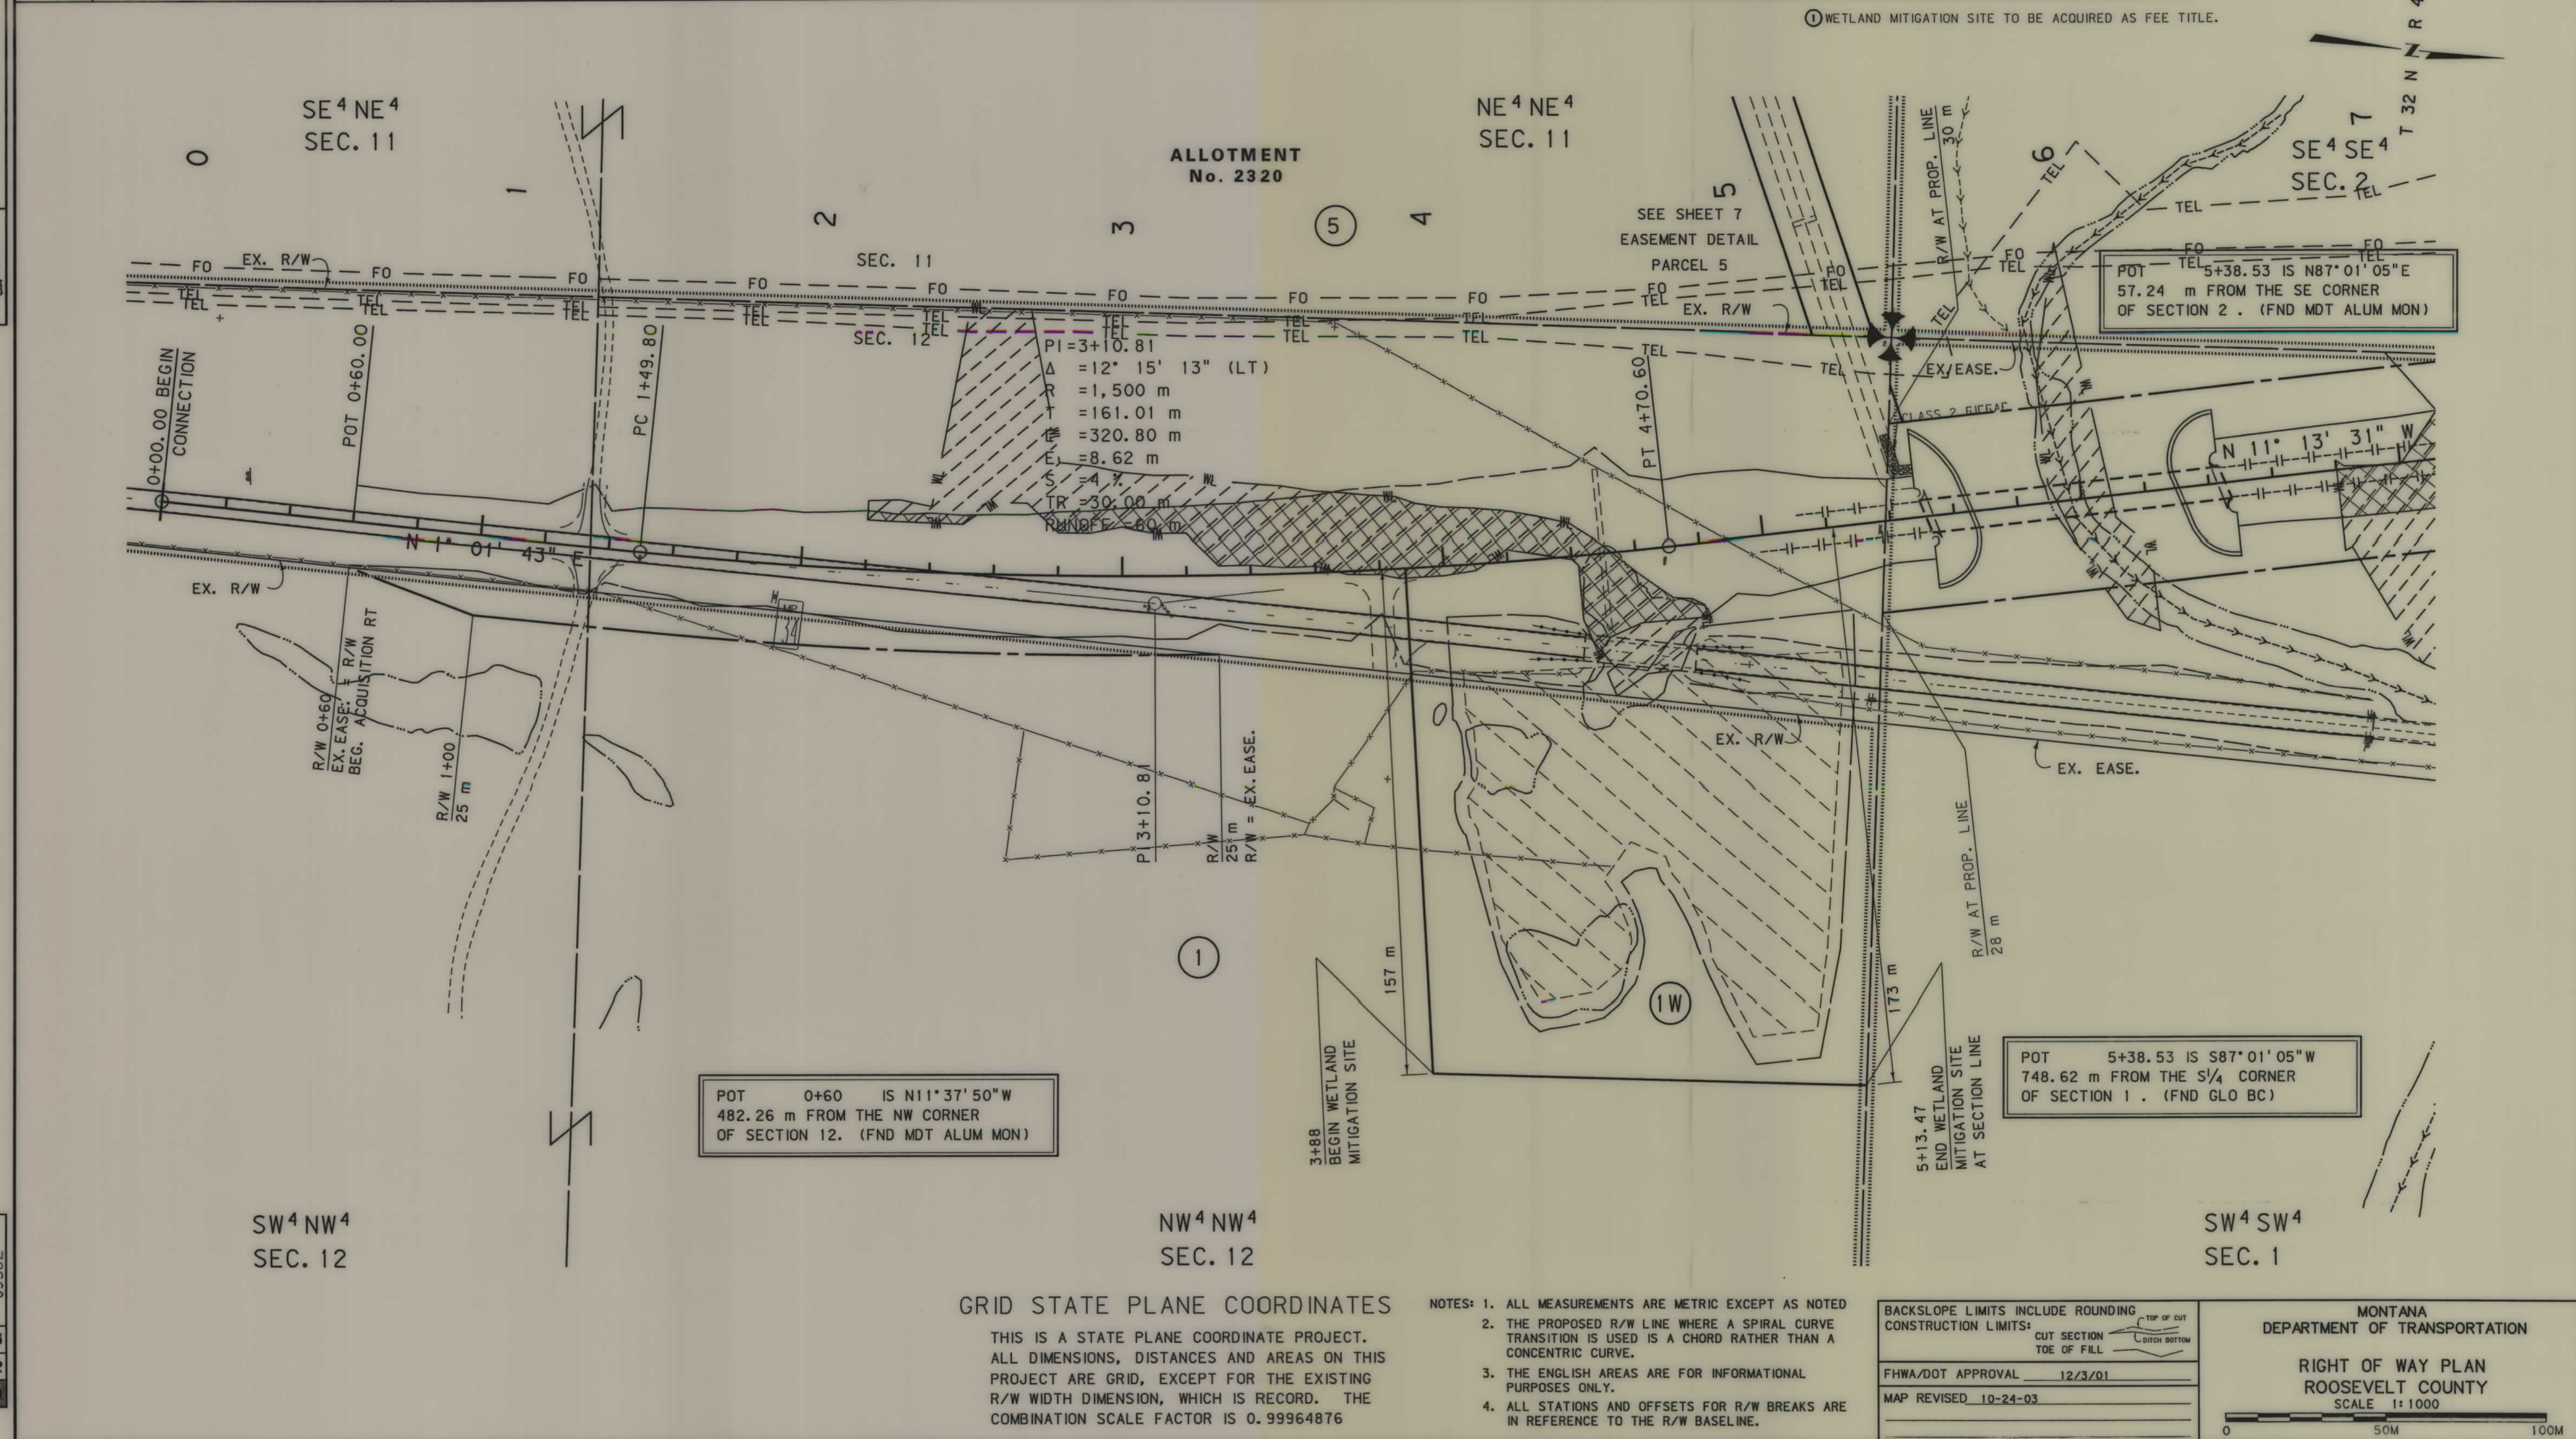




RDROW

3417 P.L. ROW
10/27/03
08:13:41 AM
10582

OWNERSHIP																			
PARCEL	NAME	ADDRESS	TOTAL AREA		GROSS R/W AREA		EX. EASE. AREA		NET AREA		REMAINDER				CONST. PMT. AREA		EASE. AREA		SHEET NO.
			METRIC	ENGLISH	METRIC	ENGLISH	METRIC	ENGLISH	METRIC	ENGLISH	LEFT		RIGHT		METRIC	ENGLISH	METRIC	ENGLISH	
											METRIC	ENGLISH	METRIC	ENGLISH					
2	RONALD HANDRAN 2/3 Int	HC BOX 4350 SCOBEEY, MONTANA 59263-9802	64.75hd	160+AC	2.752hd	6.80AC	0.190hd	0.47AC	2.562hd	6.33AC					0.056hd	0.14AC			5+6
	LELA HANDRAN 1/3 Int	BOX 4350 SCOBEEY, MONTANA 59263																	
3	SCOTT E. SUSAG	BOX 128, SCOBEEY, MONTANA 59263	64.75hd	160+AC	3.365hd	8.32AC	1.068hd	2.64AC	2.297hd	5.68AC					0.098hd	0.24AC	* 0.124hd	* 0.31AC	5+6
5	SEE SHEET 7 FOR OWNERSHIP INFO																		

STATE	RIGHT OF WAY ID.	SHEET NO.	TOTAL SHEETS
MONTANA	BR 32-1(13)34	5	7
PROJECT NUMBER 3417-013			
W FK POPLAR-27 KM S OF SCOBEEY			

* Area Includes: 0.121ha(0.30AC) for access purposes.
0.003ha(0.01AC) for construction and maintenance of a guide bank.

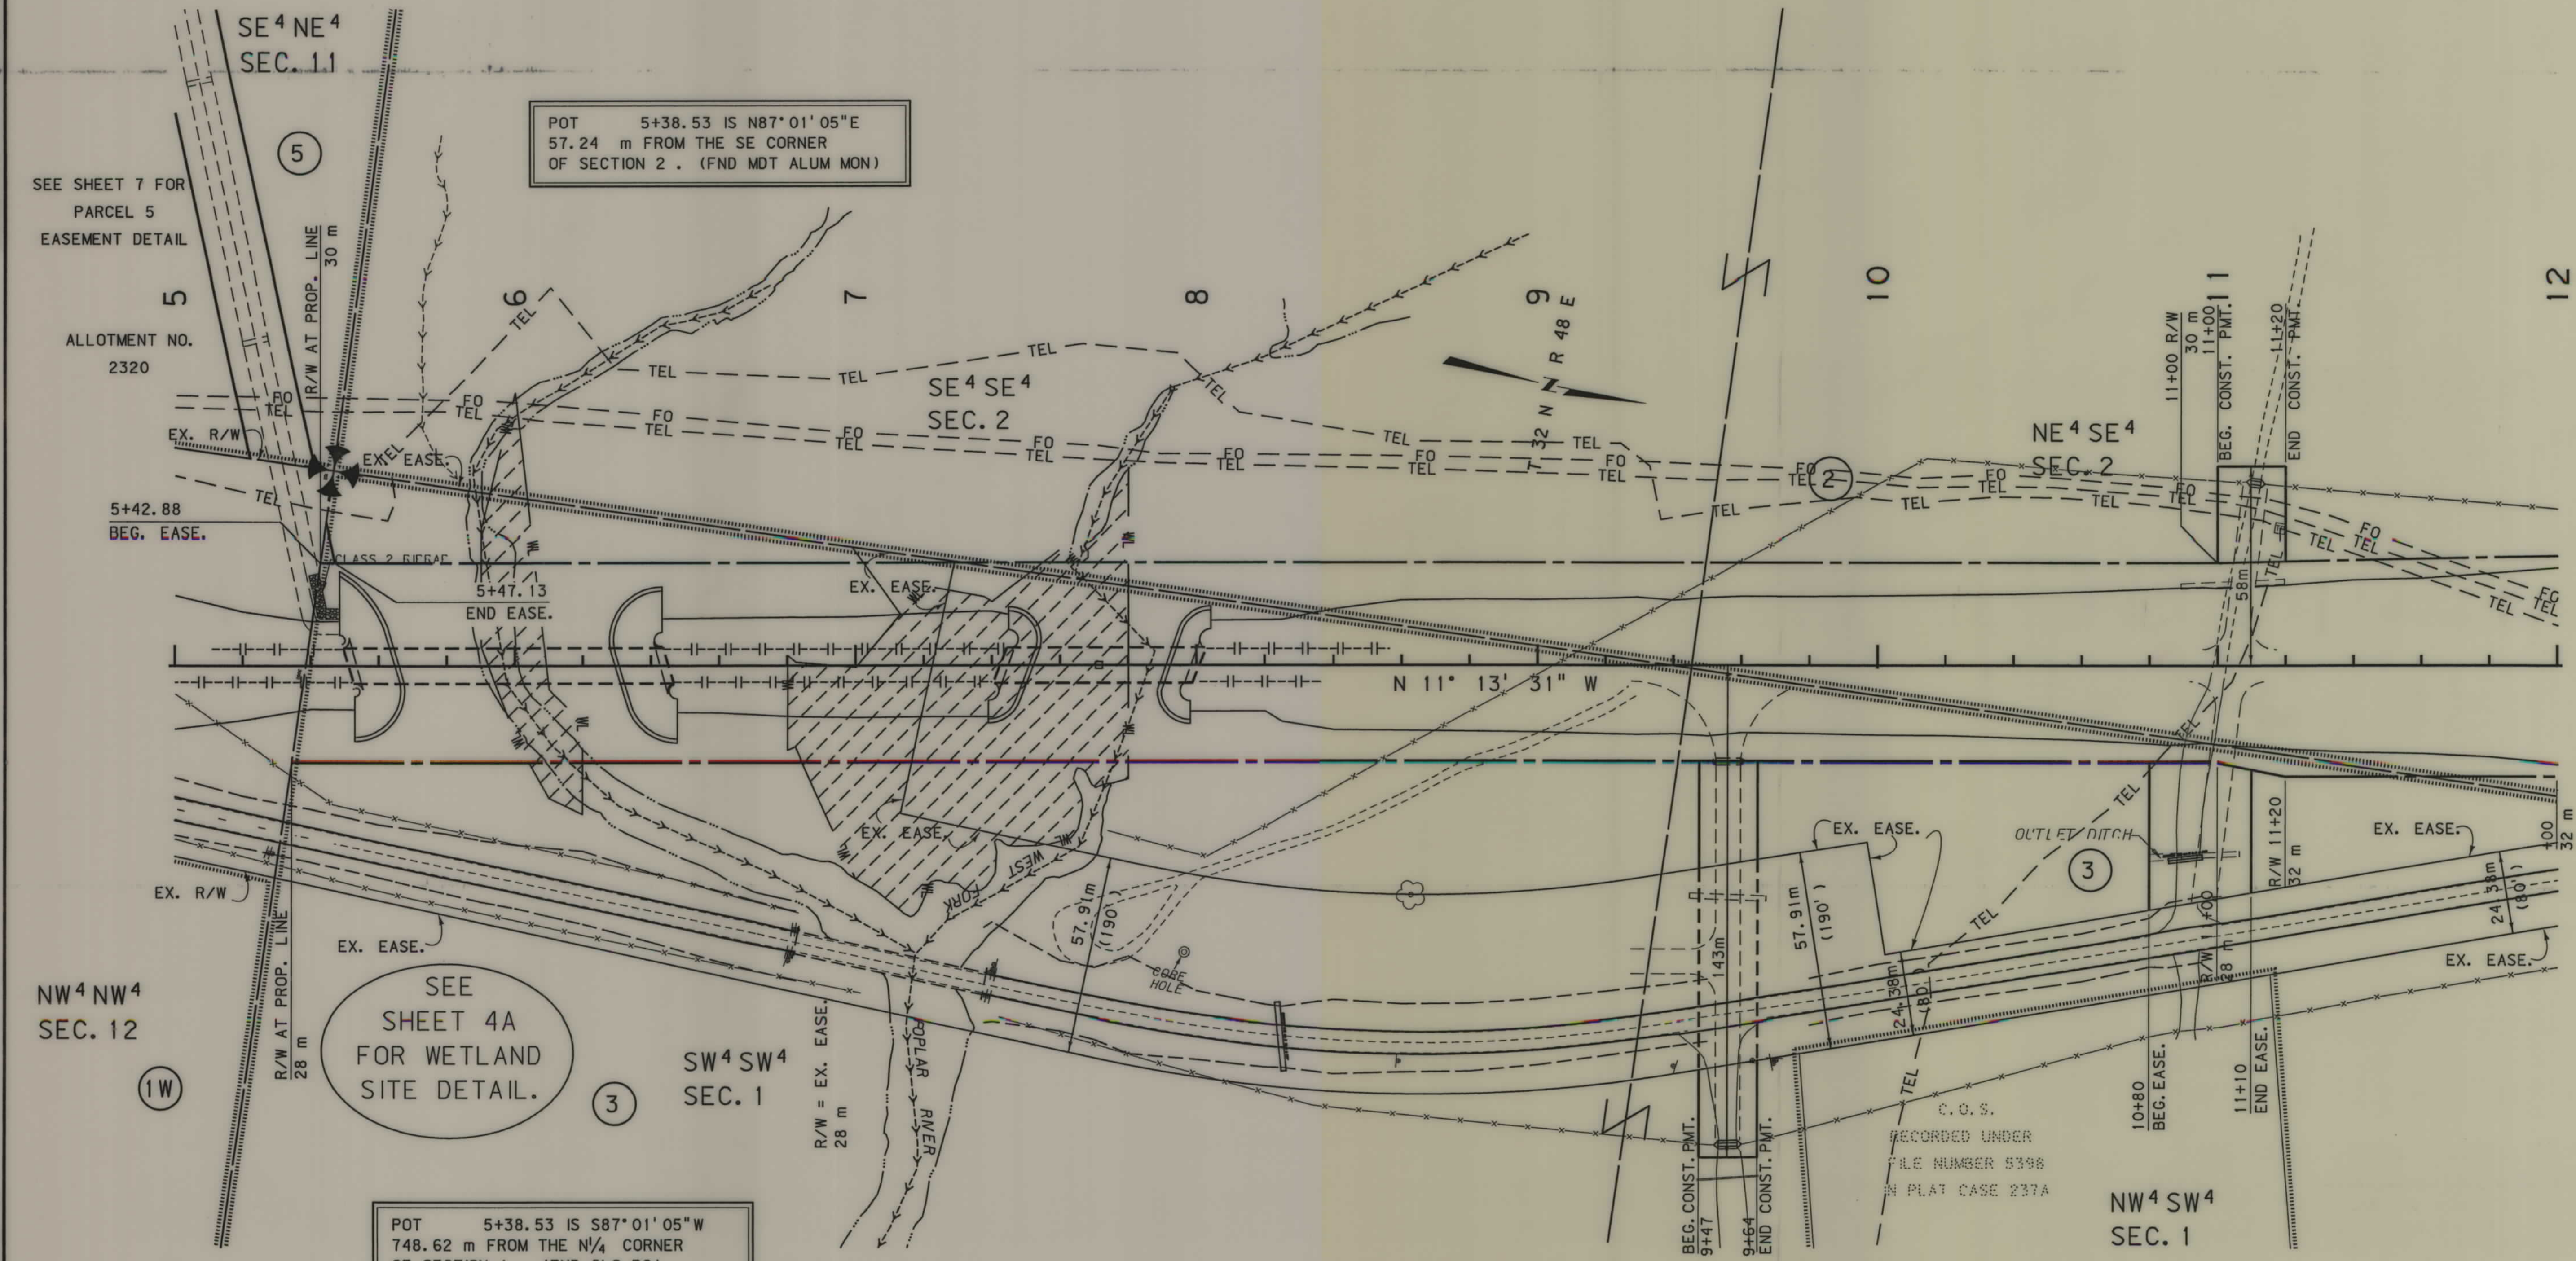

GRID STATE PLANE COORDINATES

THIS IS A STATE PLANE COORDINATE PROJECT. ALL DIMENSIONS, DISTANCES AND AREAS ON THIS PROJECT ARE GRID, EXCEPT FOR THE EXISTING R/W WIDTH DIMENSION, WHICH IS RECORD. THE COMBINATION SCALE FACTOR IS 0.99964876

- NOTES:
1. ALL MEASUREMENTS ARE METRIC EXCEPT AS NOTED
 2. THE PROPOSED R/W LINE WHERE A SPIRAL CURVE TRANSITION IS USED IS A CHORD RATHER THAN A CONCENTRIC CURVE.
 3. THE ENGLISH AREAS ARE FOR INFORMATIONAL PURPOSES ONLY.
 4. ALL STATIONS AND OFFSETS FOR R/W BREAKS ARE IN REFERENCE TO THE R/W BASELINE.

BACKSLOPE LIMITS INCLUDE ROUNDING	
CONSTRUCTION LIMITS: CUT SECTION TOE OF FILL	
FHWA/DOT APPROVAL 12/3/01	
MAP REVISED 11/21/02 7-30-03, 10-24-03	

MONTANA DEPARTMENT OF TRANSPORTATION

RIGHT OF WAY PLAN
ROOSEVELT COUNTY
SCALE 1:1000


0 50M 100M

OWNERSHIP																				
PARCEL	NAME	ADDRESS	TOTAL AREA		GROSS R/W AREA		EX. EASE. AREA		NET AREA		REMAINDER				CONST. PMT. AREA		EASE. AREA		SHEET NO.	
			METRIC	ENGLISH	METRIC	ENGLISH	METRIC	ENGLISH	METRIC	ENGLISH	LEFT		RIGHT		METRIC	ENGLISH	METRIC	ENGLISH		
											METRIC	ENGLISH	METRIC	ENGLISH						
5	RAQUEL A. MENZ	PO BOX 759, POPLAR, MONTANA 59255															0.363ha	0.90AC	5 + 7	

STATE	RIGHT OF WAY ID.	SHEET NO.	TOTAL SHEETS
MONTANA	BR 32-1(13)34	7	7
PROJECT NUMBER 3417-013			
W FK POPLAR-27 KM S OF SCOBEE			

GRID STATE PLANE COORDINATES

THIS IS A STATE PLANE COORDINATE PROJECT. ALL DIMENSIONS, DISTANCES AND AREAS ON THIS PROJECT ARE GRID, EXCEPT FOR THE EXISTING R/W WIDTH DIMENSION, WHICH IS RECORD. THE COMBINATION SCALE FACTOR IS 0.99964876

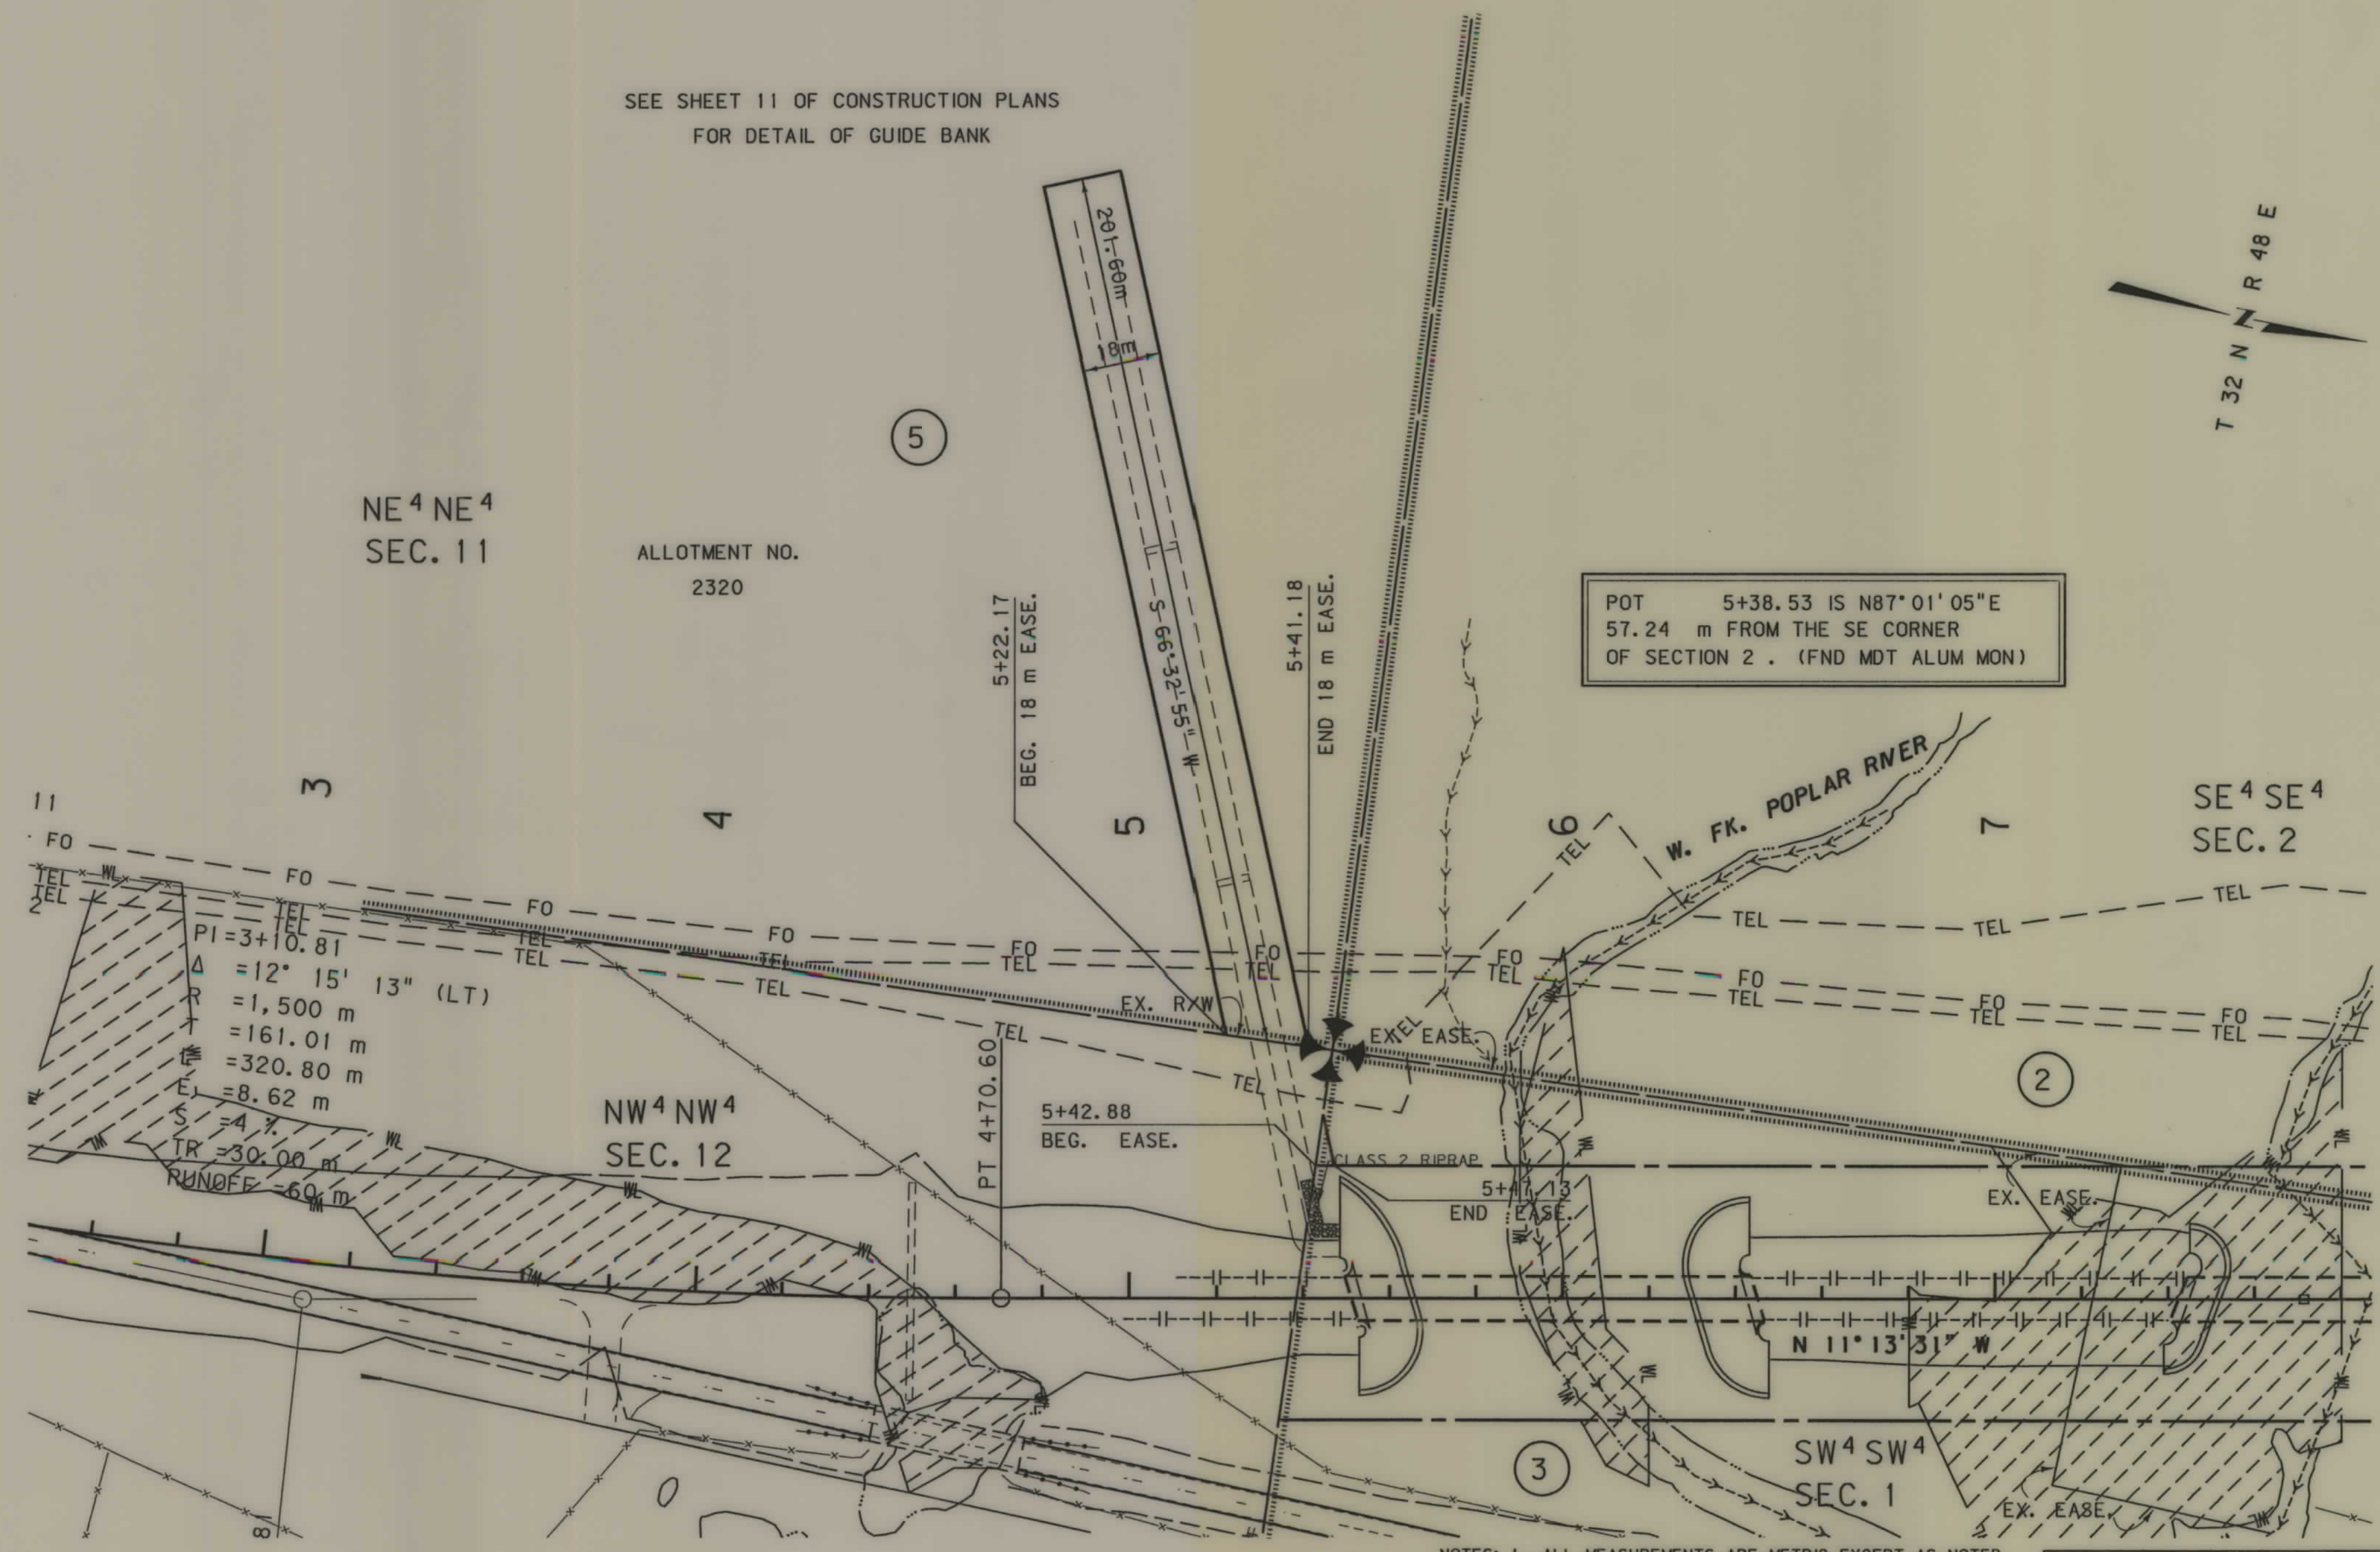

- NOTES: 1. ALL MEASUREMENTS ARE METRIC EXCEPT AS NOTED
2. THE PROPOSED R/W LINE WHERE A SPIRAL CURVE TRANSITION IS USED IS A CHORD RATHER THAN A CONCENTRIC CURVE.
3. THE ENGLISH AREAS ARE FOR INFORMATIONAL PURPOSES ONLY.
4. ALL STATIONS AND OFFSETS FOR R/W BREAKS ARE IN REFERENCE TO THE R/W BASELINE.

BACKSLOPE LIMITS INCLUDE ROUNDING	
CONSTRUCTION LIMITS:	
CUT SECTION	TOE OF CUT
TOE OF FILL	DITCH BOTTOM
FHWA/DOT APPROVAL 12/3/01	
MAP REVISED 7-30-03,	

MONTANA DEPARTMENT OF TRANSPORTATION

RIGHT OF WAY PLAN

ROOSEVELT COUNTY

SCALE 1:1000

0 50M 100M