


PLANS

NOT

TO

SCALE

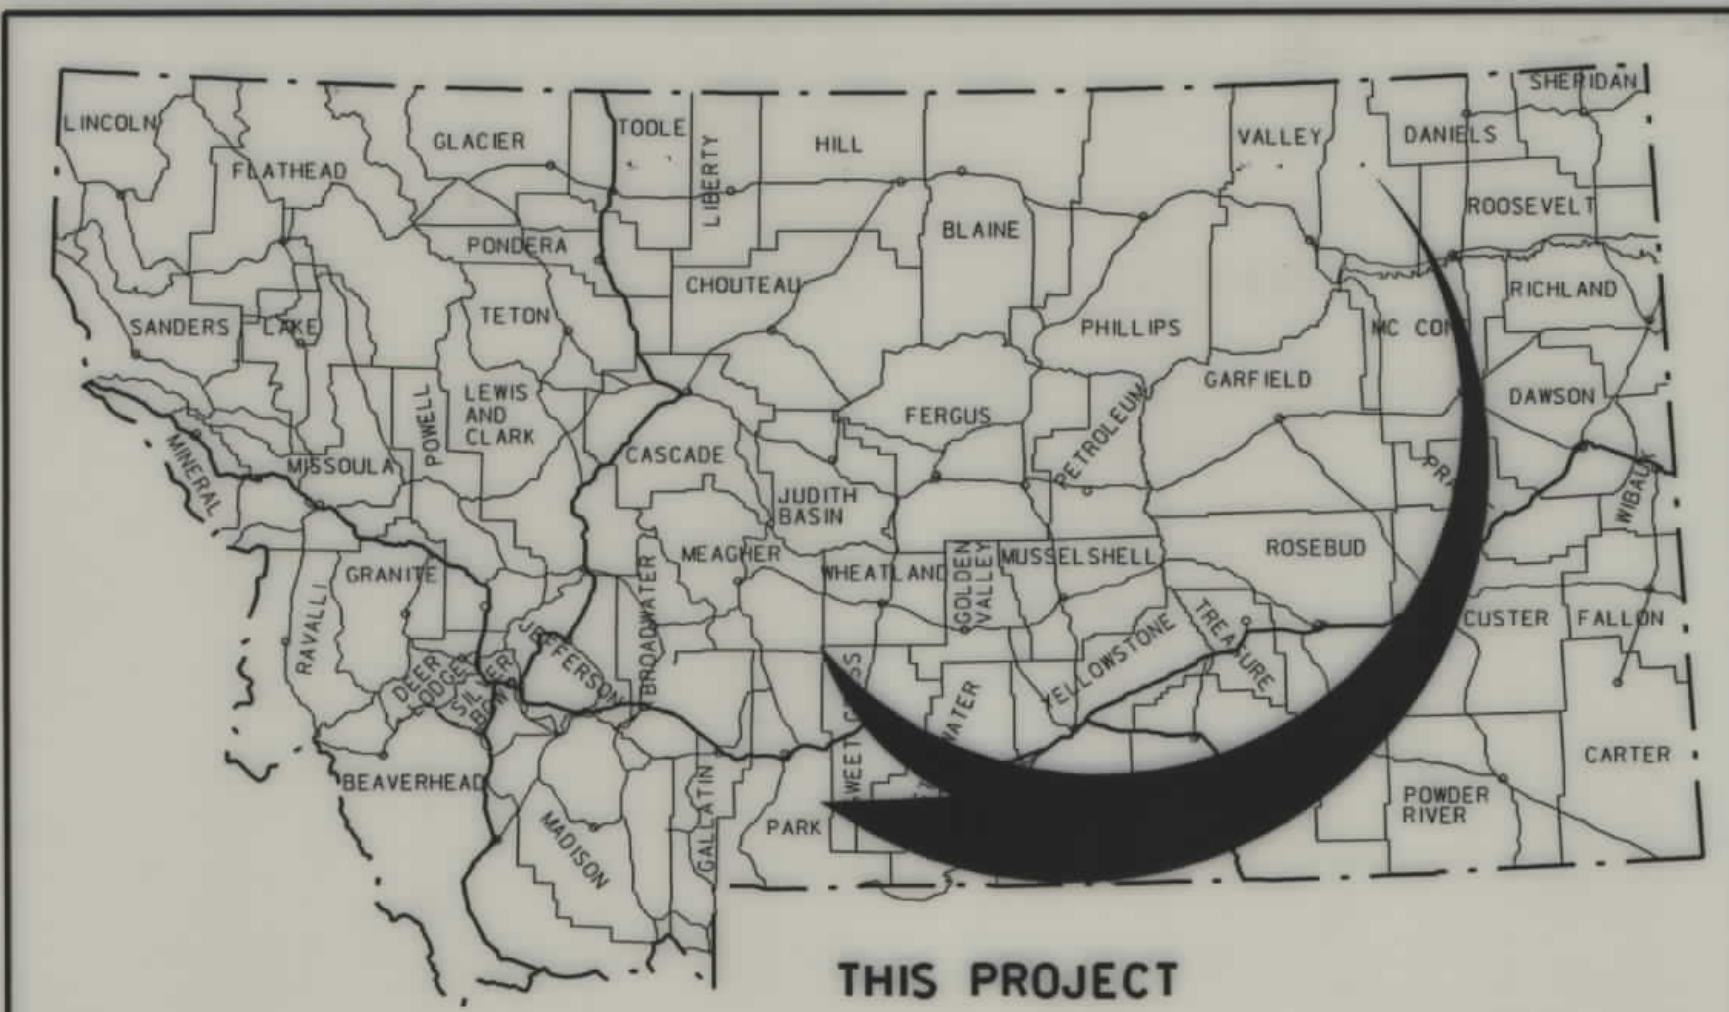


MONTANA DEPARTMENT OF TRANSPORTATION

STATE	RIGHT OF WAY ID.	SHEET NO.	TOTAL SHEETS
MONTANA	STPS 438-1(11)29	1	11
PROJECT NUMBER 3428-011			
46 KM N OF NASHUA - N			

RIGHT OF WAY PLAN OF FEDERAL AID PROJECT STPS 438-1(11)29 46 KM N OF NASHUA - N VALLEY COUNTY

5.4 Kilometers

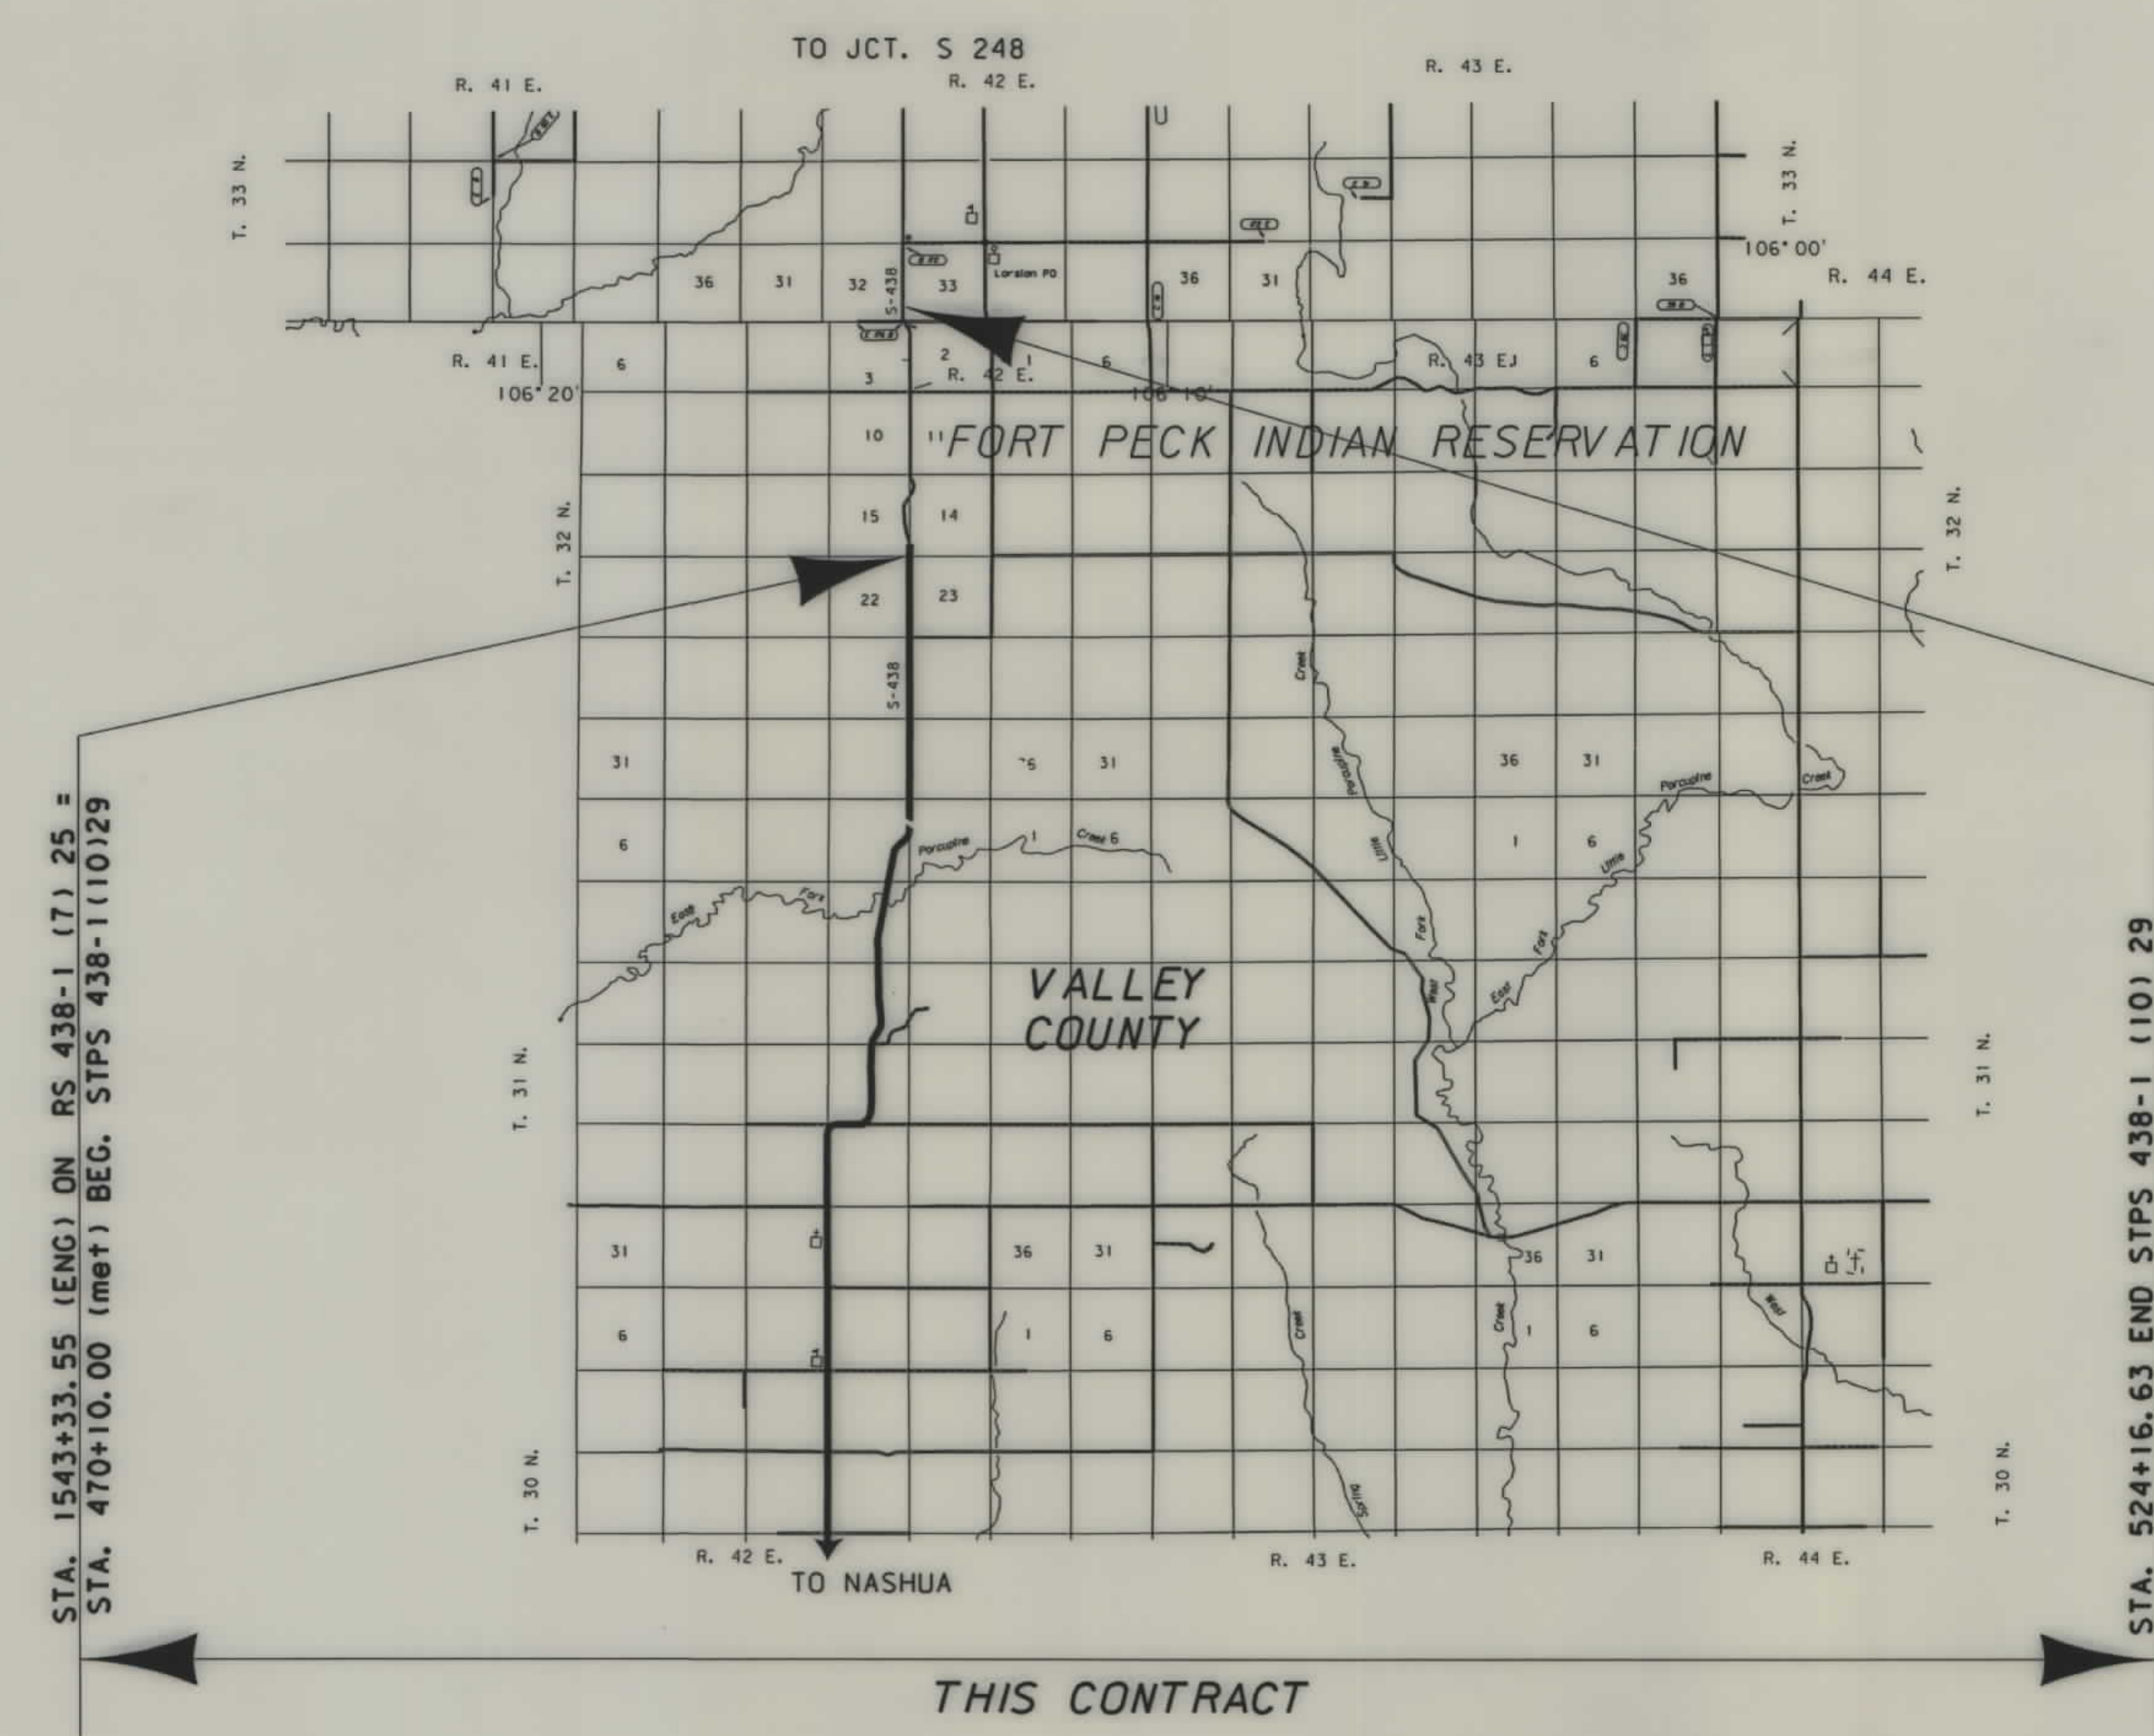

SEE SHEET NO. 2 FOR OWNERSHIP NAMES, ADDRESSES, AREAS, ETC.

NOTES: 1. ALL MEASUREMENTS ARE METRIC EXCEPT AS NOTED

CONVENTIONAL SIGNS

- PROPOSED RIGHT OF WAY LINE
- EXISTING RIGHT OF WAY LINE
- RAILROAD RIGHT OF WAY LINE
- CENTERLINE (C) OR PROJECTED LINE
- STK'D CENTERLINE
- SECTION LINE
- OWNERSHIP BOUNDARY
- FULL ACCESS CONTROL
- LIMITED ACCESS CONTROL
- EXISTING ACCESS CONTROL
- PRESENT TRAVELED WAY (P.T.W.)
- FENCE LINE
- EXISTING GUARDRAIL
- PROPOSED GUARDRAIL
- GATE IN FENCE
- CATTLE GUARD: EXIST. - PROPOSED
- SECTION CORNER
- 1/4 SECTION CORNER
- CLOSING CORNER
- MEANDER CORNER
- CENTER OF SECTION
- RIGHT OF WAY MONUMENT
- PROPERTY CORNER PIN
- POWER POLE IN PLACE
- TELEPHONE POLE IN PLACE
- TELEGRAPH POLE IN PLACE
- LIGHT POLE
- PROPOSED CULVERT
- EXISTING CULVERT
- OUTLET DITCH
- INLET DITCH
- EXISTING DITCH
- CHANNEL CHANGES
- DITCH BLOCK
- RIPRAP
- BRIDGES
- RAILROADS
- PARCEL NUMBERS
- APPROACH: EXIST.- PROPOSED

ASSOCIATED PROJECT ID.
STPS 438-1(9)29

RELATED PROJECTS
RS 438-1(6)25

FHWA/MDT APPROVAL	1-25-00
MAP REVISED	4-18-00

RDROW

MONTANA CADD

3
2

MONTANA
CADD

RDRW


...	34280WN. ROW
10/12/01	
09:05:27 AM	
1	23 U1538

[illegible]

STATE	RIGHT OF WAY ID.	SHEET NO.	TOTAL SHEETS
MONTANA	STPS 438-1(11)29	2	11
PROJECT NUMBER 3428-011			

46 KM N OF NASHUA - N

- NOTES: 1. ALL MEASUREMENTS ARE METRIC EXCEPT AS NOTED
2. THE PROPOSED R/W LINE WHERE A SPIRAL CURVE TRANSITION IS USED IS A CHORD RATHER THAN A CONCENTRIC CURVE.
3. THE ENGLISH AREAS ARE FOR INFORMATIONAL PURPOSES ONLY.
4. ALL STATIONS AND OFFSETS FOR R/W BREAKS ARE IN REFERENCE TO THE R/W BASELINE.

 BACKSLOPE LIMITS INCLUDE ROUNDING
CONSTRUCTION LIMITS:  TOP OF CUT
DITCH BOTTOM

CUT SECTION
TOE OF FILL

FHWA/DOT APPROVAL 01-25-00

MAP REVISED 3-7-00 5-23-00 8-10-00
3-27-00 10-12-00 10-20-00 12-27-00
4-18-01 10-12-01


MONTANA
DEPARTMENT OF TRANSPORTATION

RIGHT OF WAY PLAN
VALLEY COUNTY
SCALE 1" = 1000'

50M

SEE SHEET NO. 2 FOR OWNERSHIP NAMES, ADDRESSES, AREAS, ETC.

STATE	RIGHT OF WAY ID.	SHEET	TOTAL
		NO.	SHEETS
MONTANA	STPS 438-1(11)29	3	11
PROJECT NUMBER 3428-011			
46 KM N OF NASHUA N			

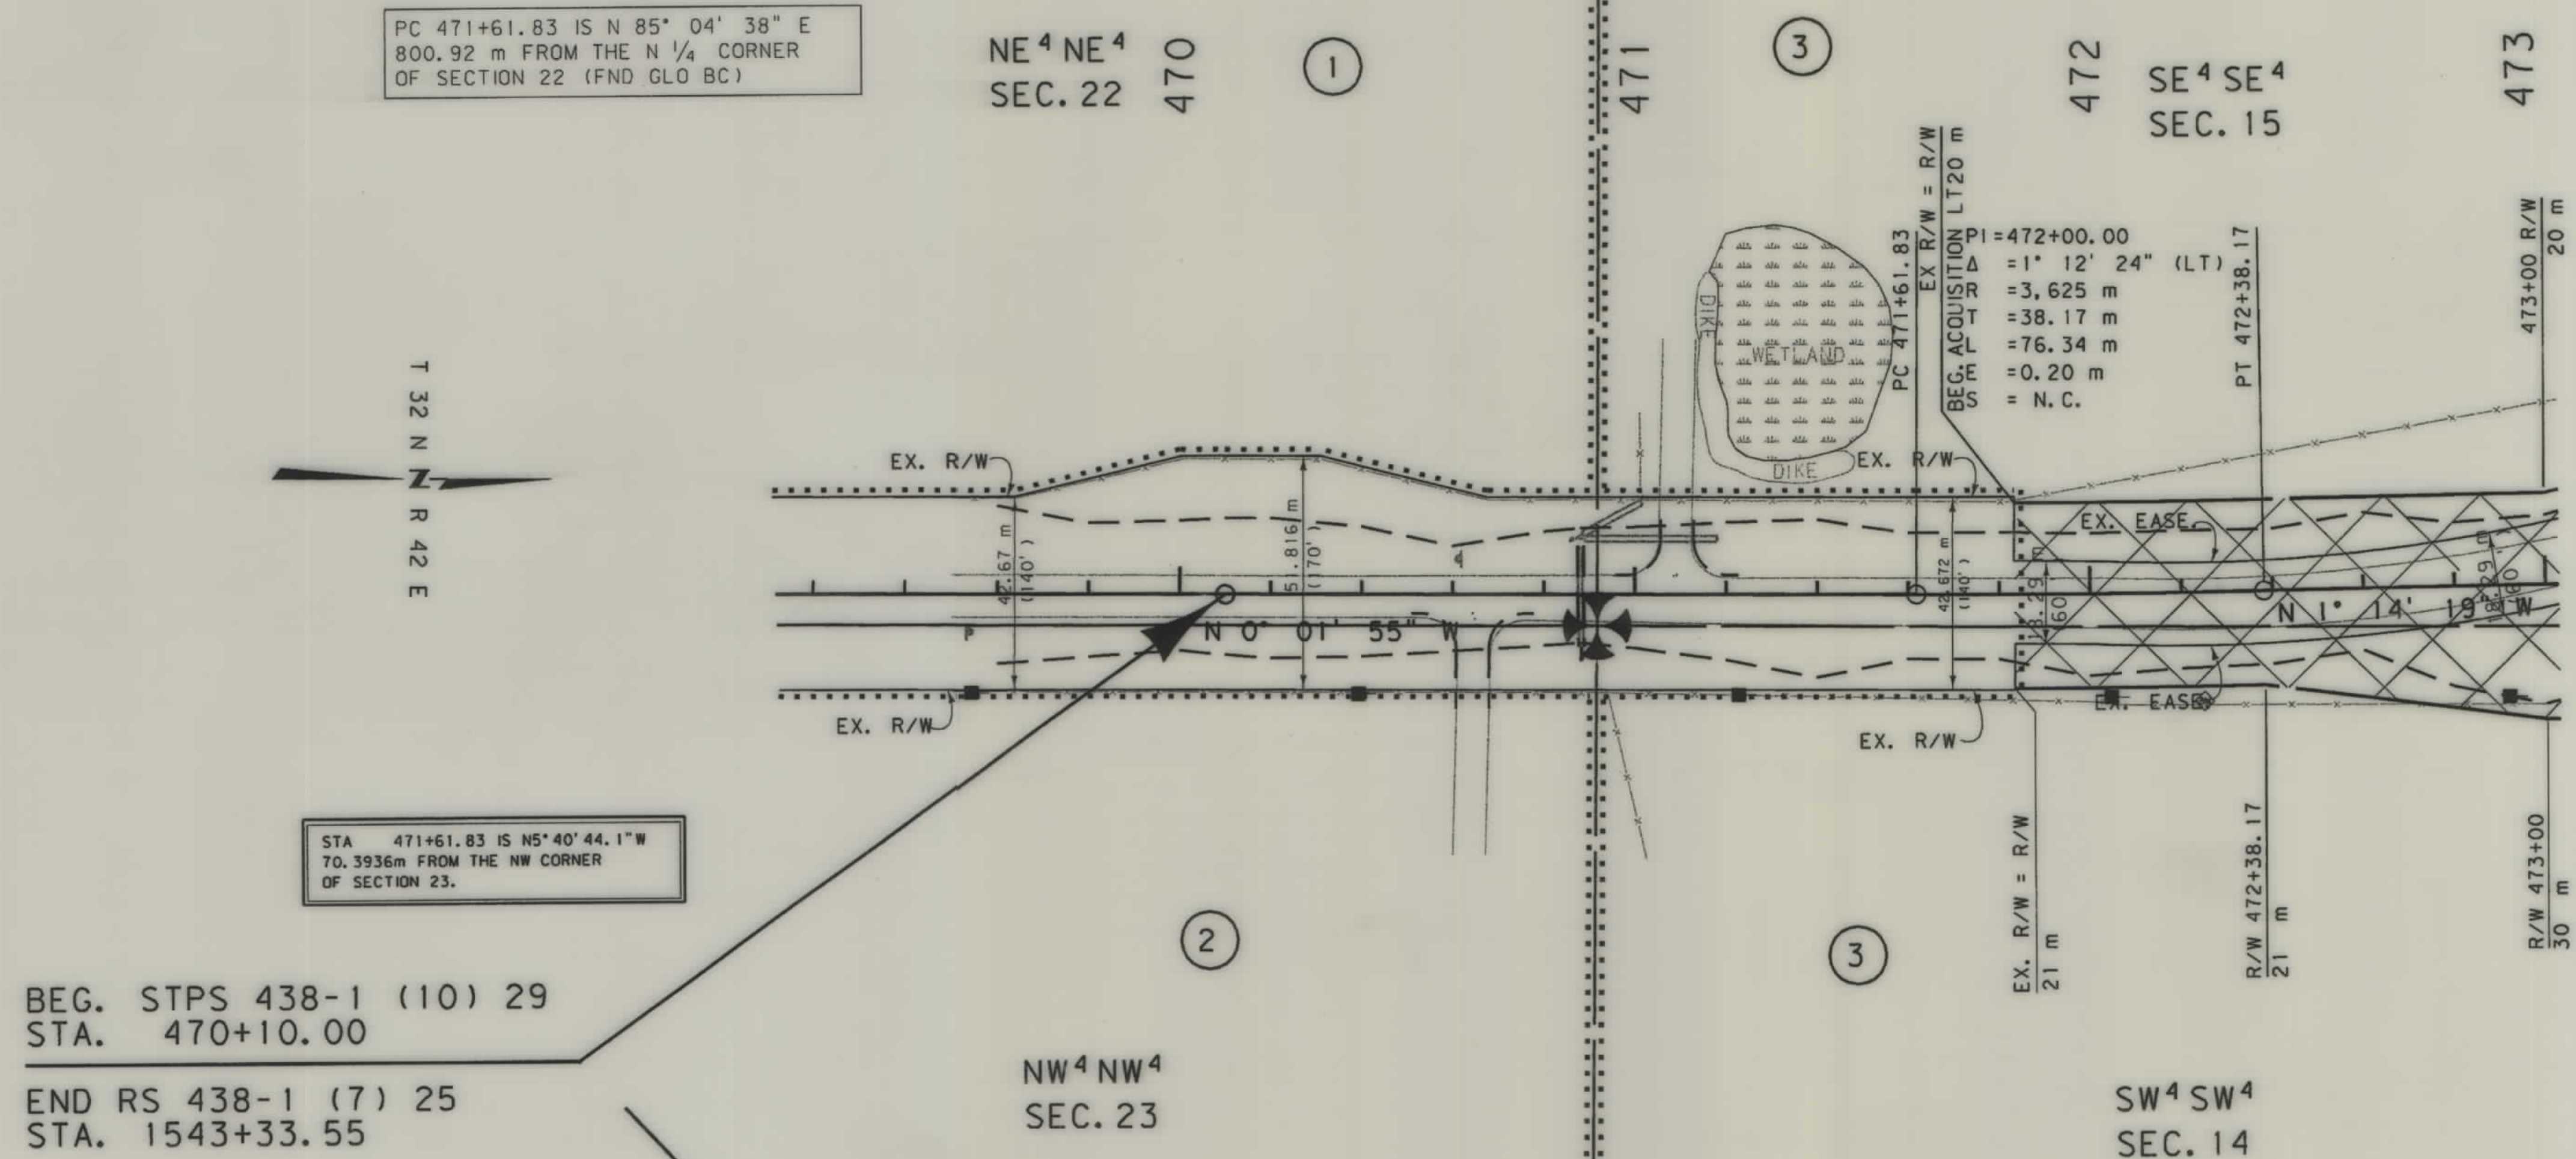

- NOTES: 1. ALL MEASUREMENTS ARE METRIC EXCEPT AS NOTED
2. THE PROPOSED R/W LINE WHERE A SPIRAL CURVE TRANSITION IS USED IS A CHORD RATHER THAN A CONCENTRIC CURVE.
3. THE ENGLISH AREAS ARE FOR INFORMATIONAL PURPOSES ONLY.


BACKSLOPE LIMITS INCLUDE ROUNDING	TOP OF CUT
CONSTRUCTION LIMITS:	CUT SECTION
	TOE OF FILL
FHWA/DOT APPROVAL	1-25-00
MAP REVISED	6-27-00

MONTANA DEPARTMENT OF TRANSPORTATION
RIGHT OF WAY PLAN VALLEY COUNTY
SCALE 1" = 1000'
0 50M 100M

SEE SHEET NO. 2 FOR OWNERSHIP NAMES, ADDRESSES, AREAS, ETC.

STATE	RIGHT OF WAY ID.	SHEET NO.	TOTAL SHEETS
MONTANA	STPS 438-1(11)29	4	11
PROJECT NUMBER 3428-011			
46 KM N OF NASHUA - N			

STA 478+00 IS S 11° 56' 54" W
97.915 m FROM THE WEST
QUARTER CORNER OF SECTION 14. (FND GLO BC)

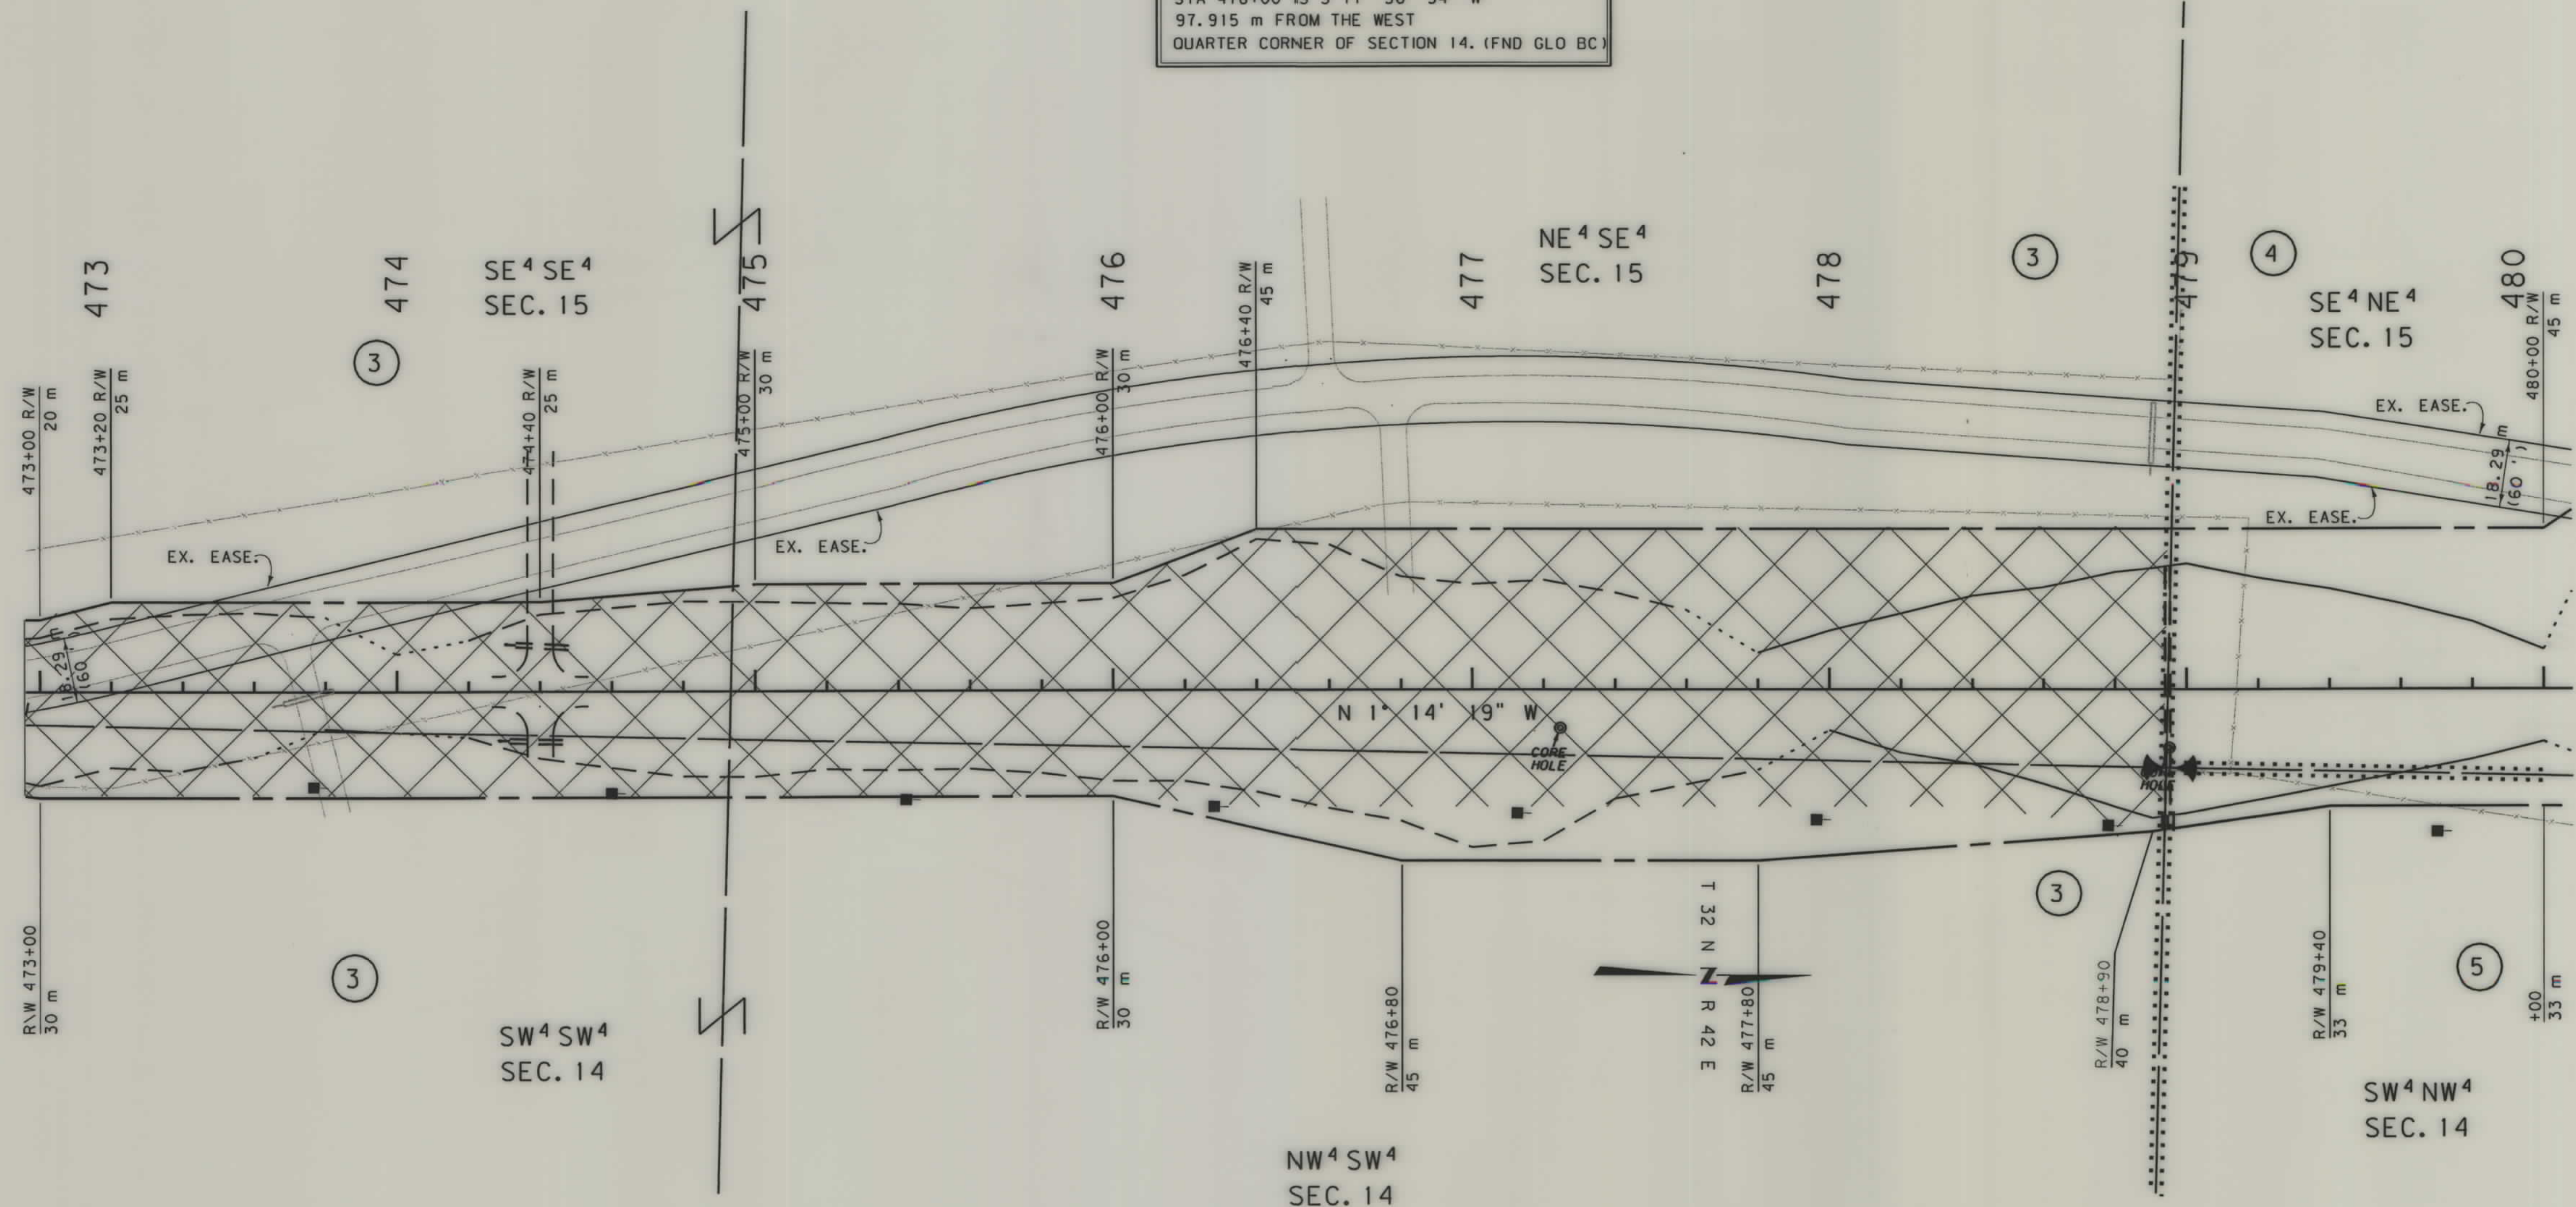


- NOTES: 1. ALL MEASUREMENTS ARE METRIC EXCEPT AS NOTED
2. THE PROPOSED R/W LINE WHERE A SPIRAL CURVE TRANSITION IS USED IS A CHORD RATHER THAN A CONCENTRIC CURVE.
3. THE ENGLISH AREAS ARE FOR INFORMATIONAL PURPOSES ONLY.

BACKSLOPE LIMITS INCLUDE ROUNDING	TOP OF CUT
CONSTRUCTION LIMITS:	CUT SECTION
	TOE OF FILL
FHWA/DOT APPROVAL	01-25-00
MAP REVISED	9-27-00

MONTANA DEPARTMENT OF TRANSPORTATION
RIGHT OF WAY PLAN VALLEY COUNTY
SCALE 1"=1000'
0 50M 100M

SEE SHEET NO. 2 FOR OWNERSHIP NAMES, ADDRESSES, AREAS, ETC.

STATE	RIGHT OF WAY ID.	SHEET NO.	TOTAL SHEETS
MONTANA	STPS 438-1(11)29	6	11
PROJECT NUMBER 3428-011			
46 KM N OF NASHUA - N			

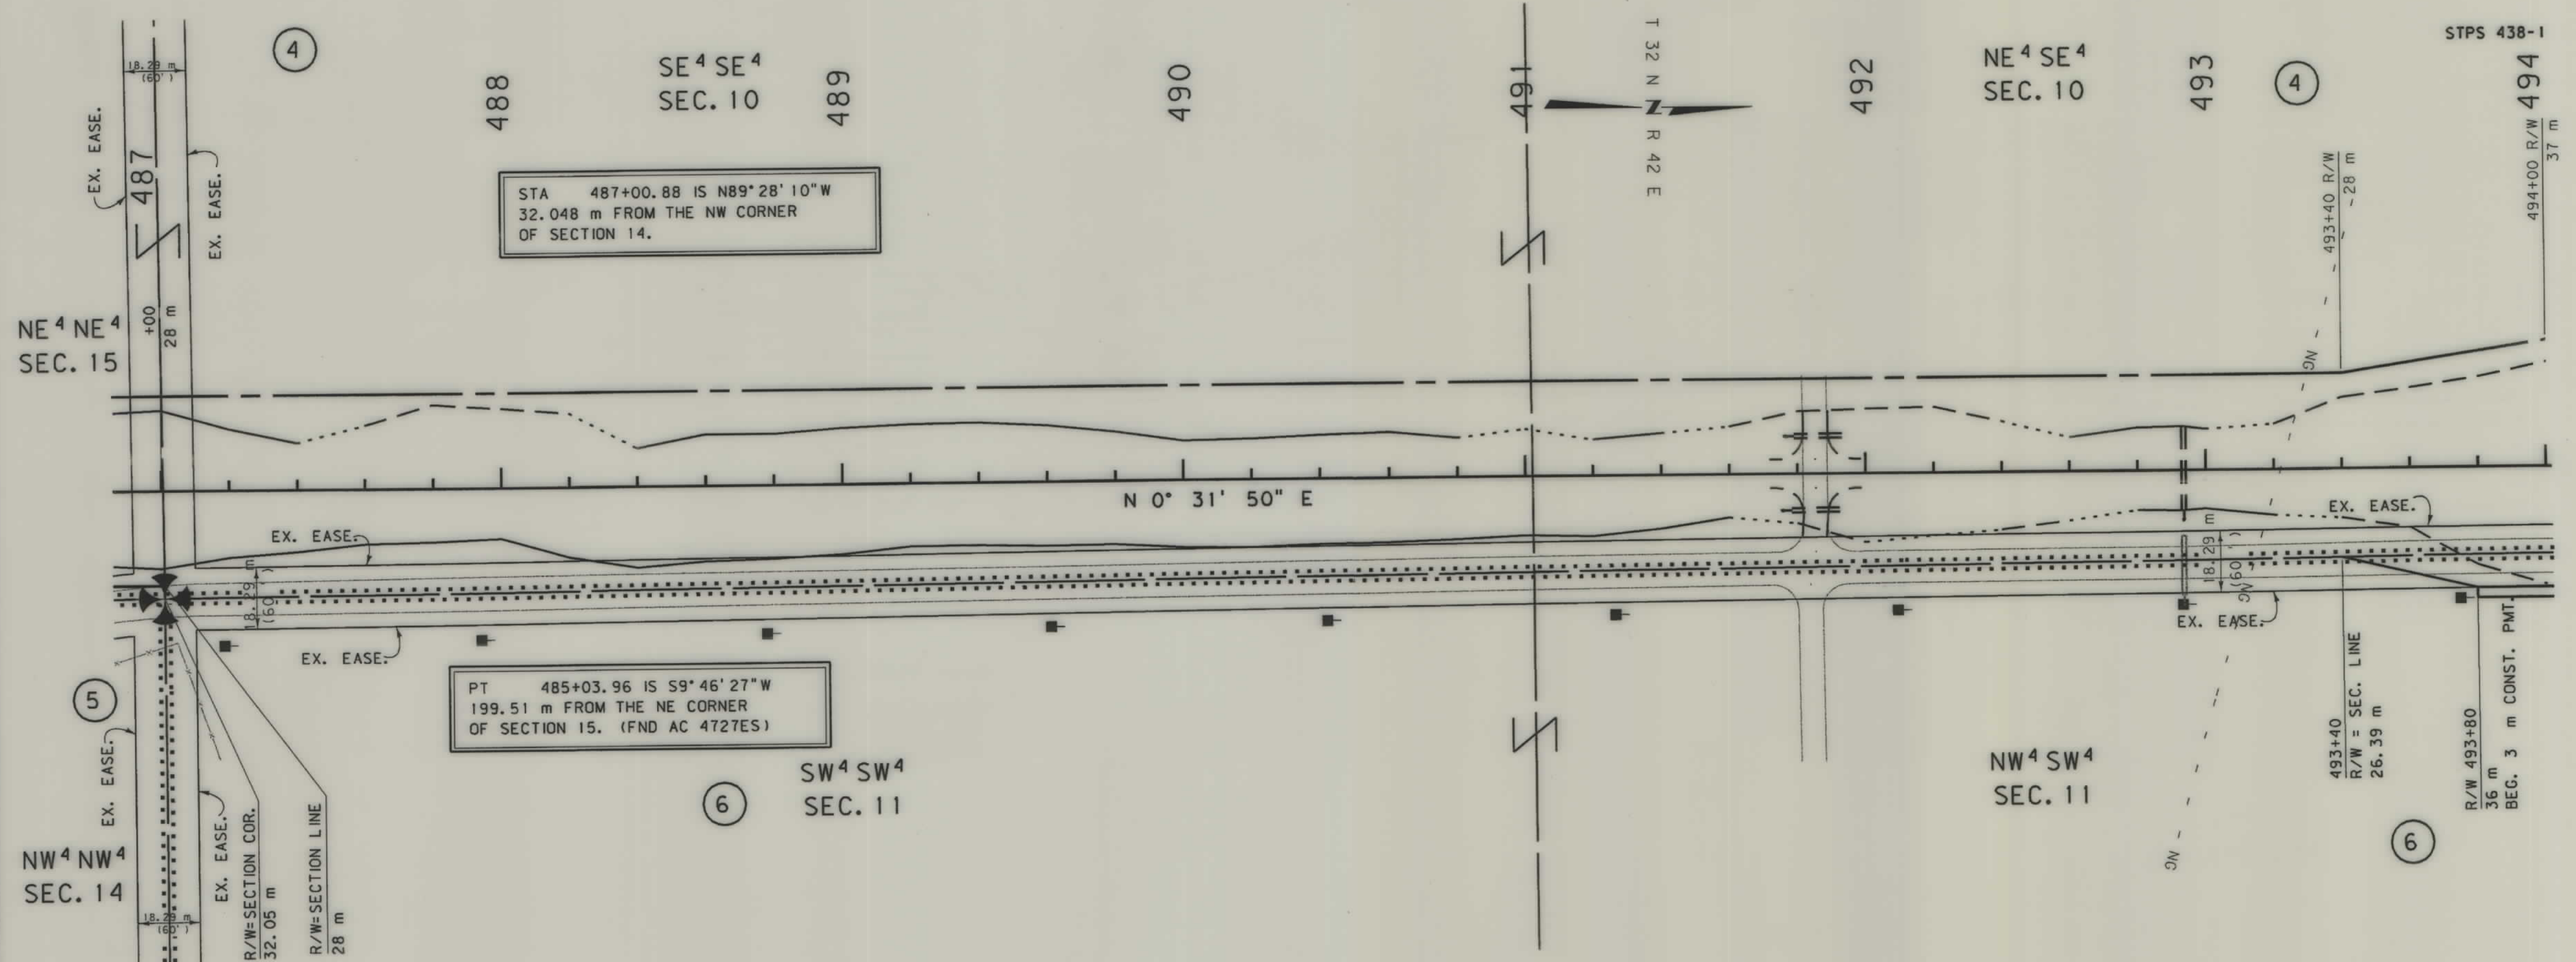

STA 487+00.88 IS N89°28'10"W
32.048 m FROM THE NW CORNER
OF SECTION 14.

PT 485+03.96 IS S9°46'27"W
199.51 m FROM THE NE CORNER
OF SECTION 15. (FND AC 4727ES)

- NOTES: 1. ALL MEASUREMENTS ARE METRIC EXCEPT AS NOTED
2. THE PROPOSED R/W LINE WHERE A SPIRAL CURVE TRANSITION IS USED IS A CHORD RATHER THAN A CONCENTRIC CURVE.
3. THE ENGLISH AREAS ARE FOR INFORMATIONAL PURPOSES ONLY.

BACKSLOPE LIMITS INCLUDE ROUNDING	TOP OF CUT
CONSTRUCTION LIMITS:	CUT SECTION
	TOE OF FILL
FHWA/DOT APPROVAL	01-25-00
MAP REVISED	3-7-00 5-23-00 6-27-00


MONTANA
DEPARTMENT OF TRANSPORTATION

RIGHT OF WAY PLAN
VALLEY COUNTY
SCALE 1:1000

0 50M 100M

SEE SHEET NO. 2 FOR OWNERSHIP NAMES, ADDRESSES, AREAS, ETC.


STATE	RIGHT OF WAY ID.	SHEET NO.	TOTAL SHEETS
MONTANA	STPS 438-1(11)29	7	11
PROJECT NUMBER 3428-011			
46 KM N OF NASHUA - N			

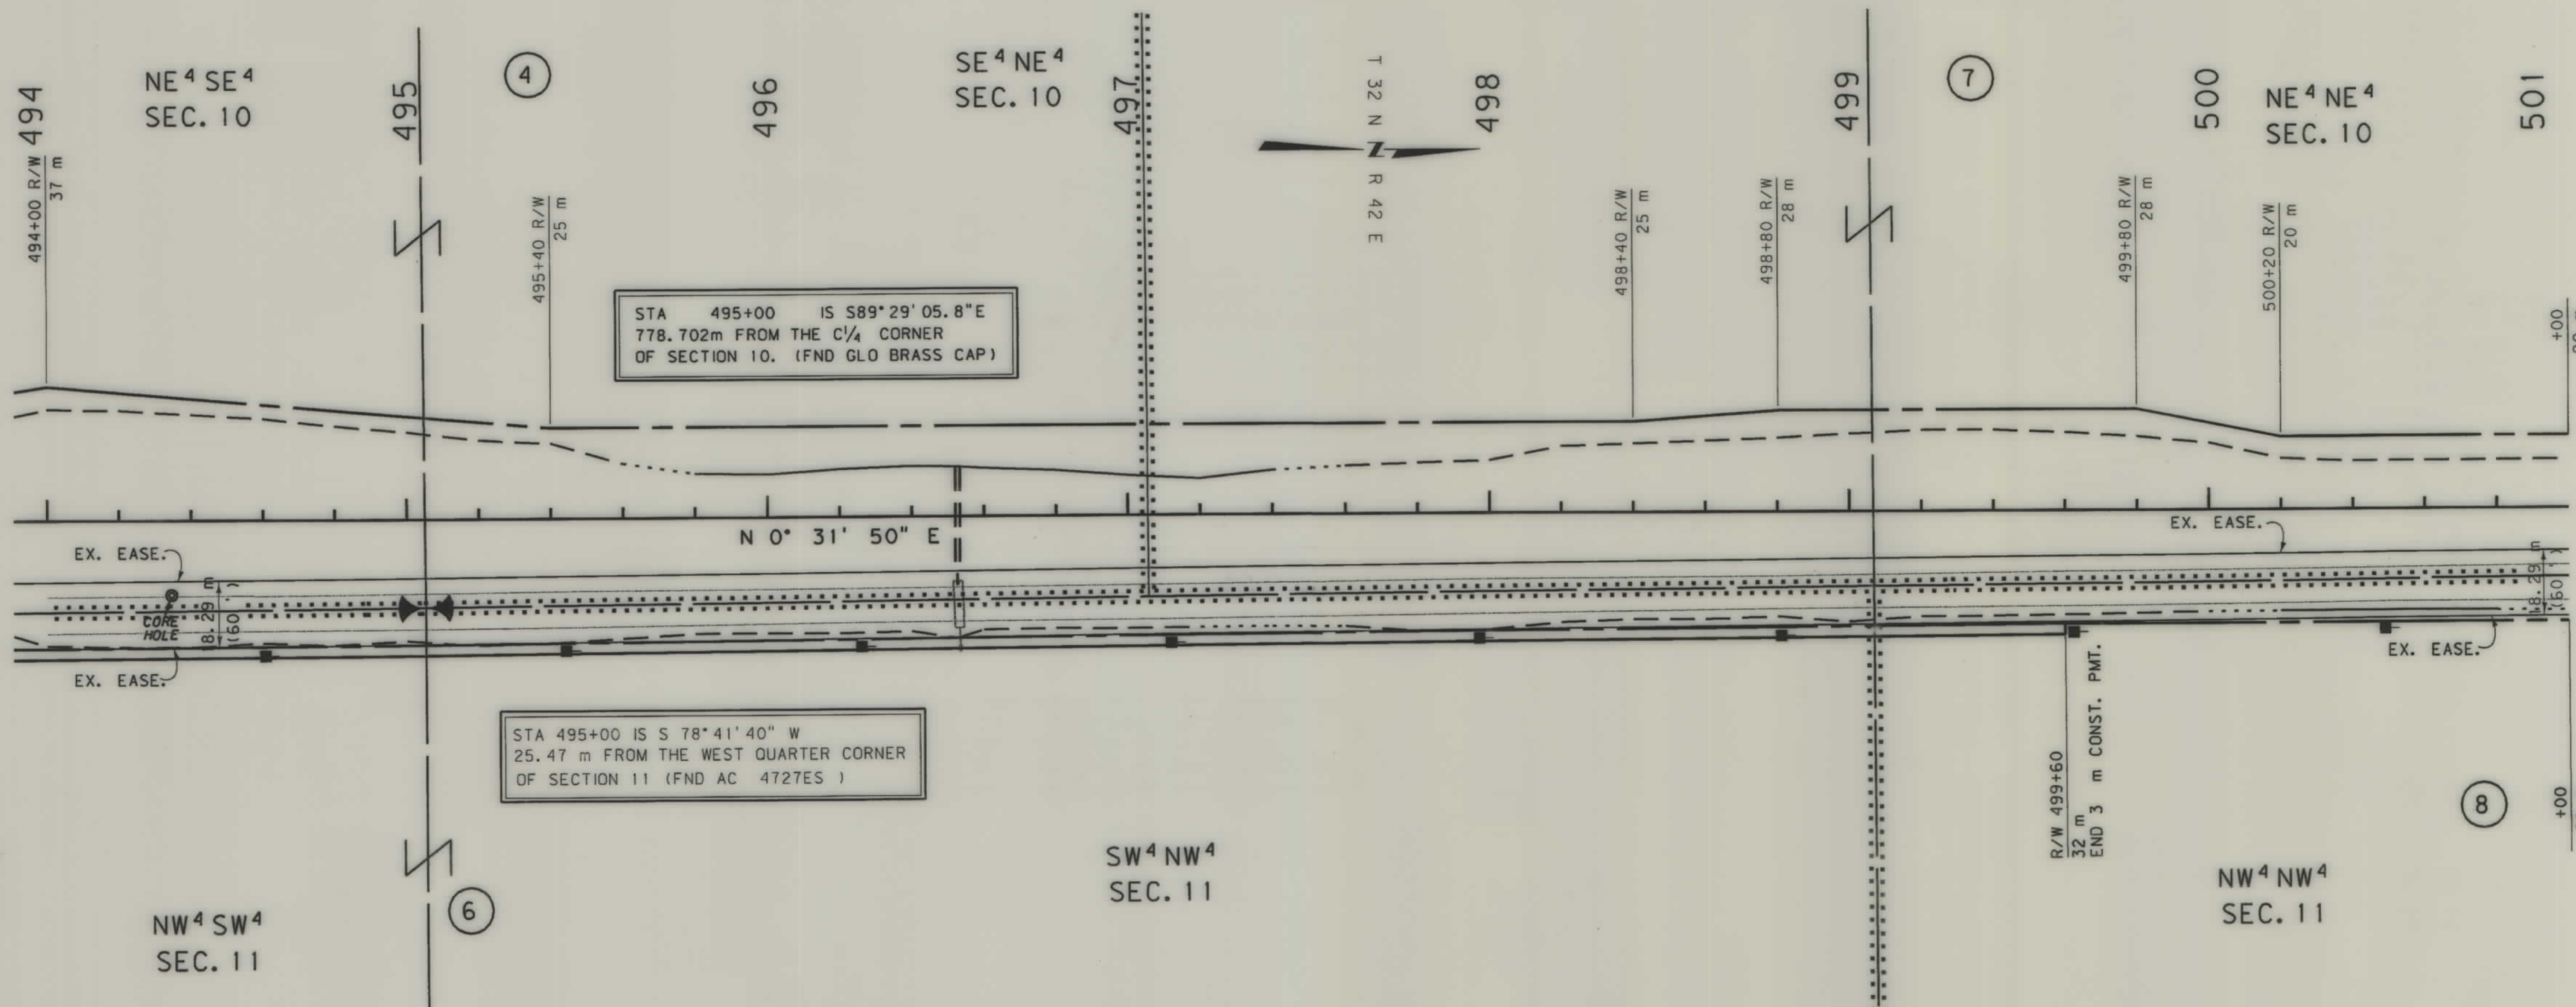

- NOTES: 1. ALL MEASUREMENTS ARE METRIC EXCEPT AS NOTED
2. THE PROPOSED R/W LINE WHERE A SPIRAL CURVE TRANSITION IS USED IS A CHORD RATHER THAN A CONCENTRIC CURVE.
3. THE ENGLISH AREAS ARE FOR INFORMATIONAL PURPOSES ONLY.


BACKSLOPE LIMITS INCLUDE ROUNDING	TOP OF CUT
CONSTRUCTION LIMITS:	CUT SECTION
	TOE OF FILL
FHWA/DOT APPROVAL	01-25-00
MAP REVISED	5-23-00 6-27-00

MONTANA
DEPARTMENT OF TRANSPORTATION
RIGHT OF WAY PLAN
VALLEY COUNTY
SCALE 1:1000

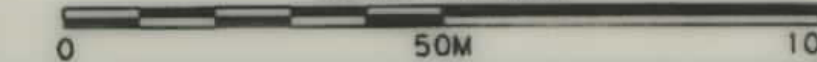

SEE SHEET NO. 2 FOR OWNERSHIP NAMES, ADDRESSES, AREAS, ETC.

STATE	RIGHT OF WAY ID.	SHEET NO.	TOTAL SHEETS
MONTANA	STPS 438-1(11)29	8	11
PROJECT NUMBER 3428-011			
46 KM N OF NASHUA - N			

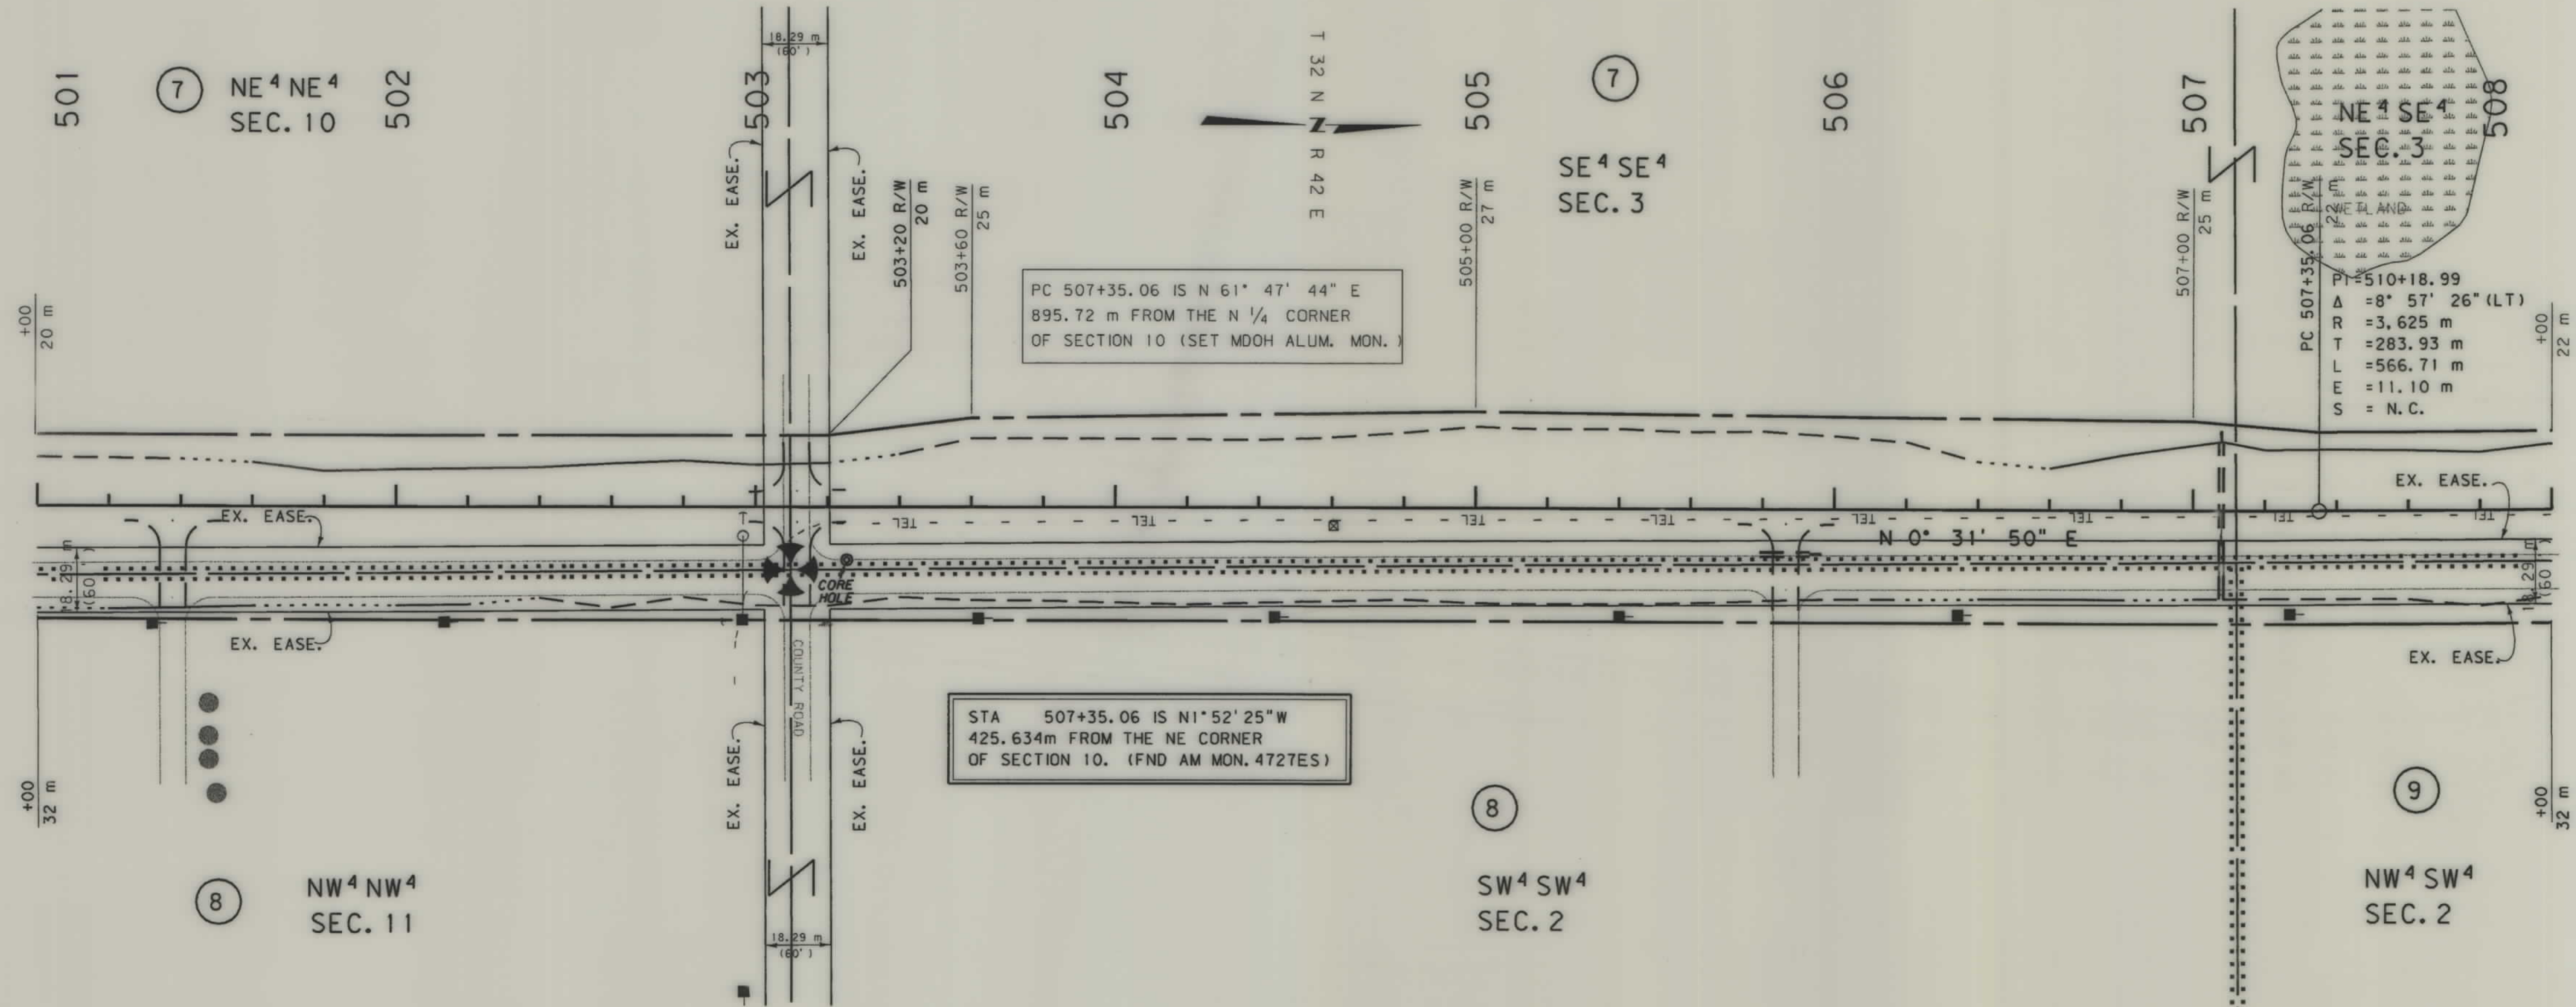


- NOTES: 1. ALL MEASUREMENTS ARE METRIC EXCEPT AS NOTED
2. THE PROPOSED R/W LINE WHERE A SPIRAL CURVE TRANSITION IS USED IS A CHORD RATHER THAN A CONCENTRIC CURVE.
3. THE ENGLISH AREAS ARE FOR INFORMATIONAL PURPOSES ONLY.

BACKSLOPE LIMITS INCLUDE ROUNDING	TOP OF CUT
CONSTRUCTION LIMITS:	CUT SECTION
	TOE OF FILL
FHWA/DOT APPROVAL	01-25-00
MAP REVISED	6-27-00

MONTANA DEPARTMENT OF TRANSPORTATION
RIGHT OF WAY PLAN
VALLEY COUNTY
SCALE 1:1000
0 50M 100M

SEE SHEET NO. 2 FOR OWNERSHIP NAMES, ADDRESSES, AREAS, ETC.

STATE	RIGHT OF WAY ID.	SHEET NO.	TOTAL SHEETS
MONTANA	STPS 438-1(11)29	9	11
PROJECT NUMBER 3428-011			
46 KM N OF NASHUA - N			

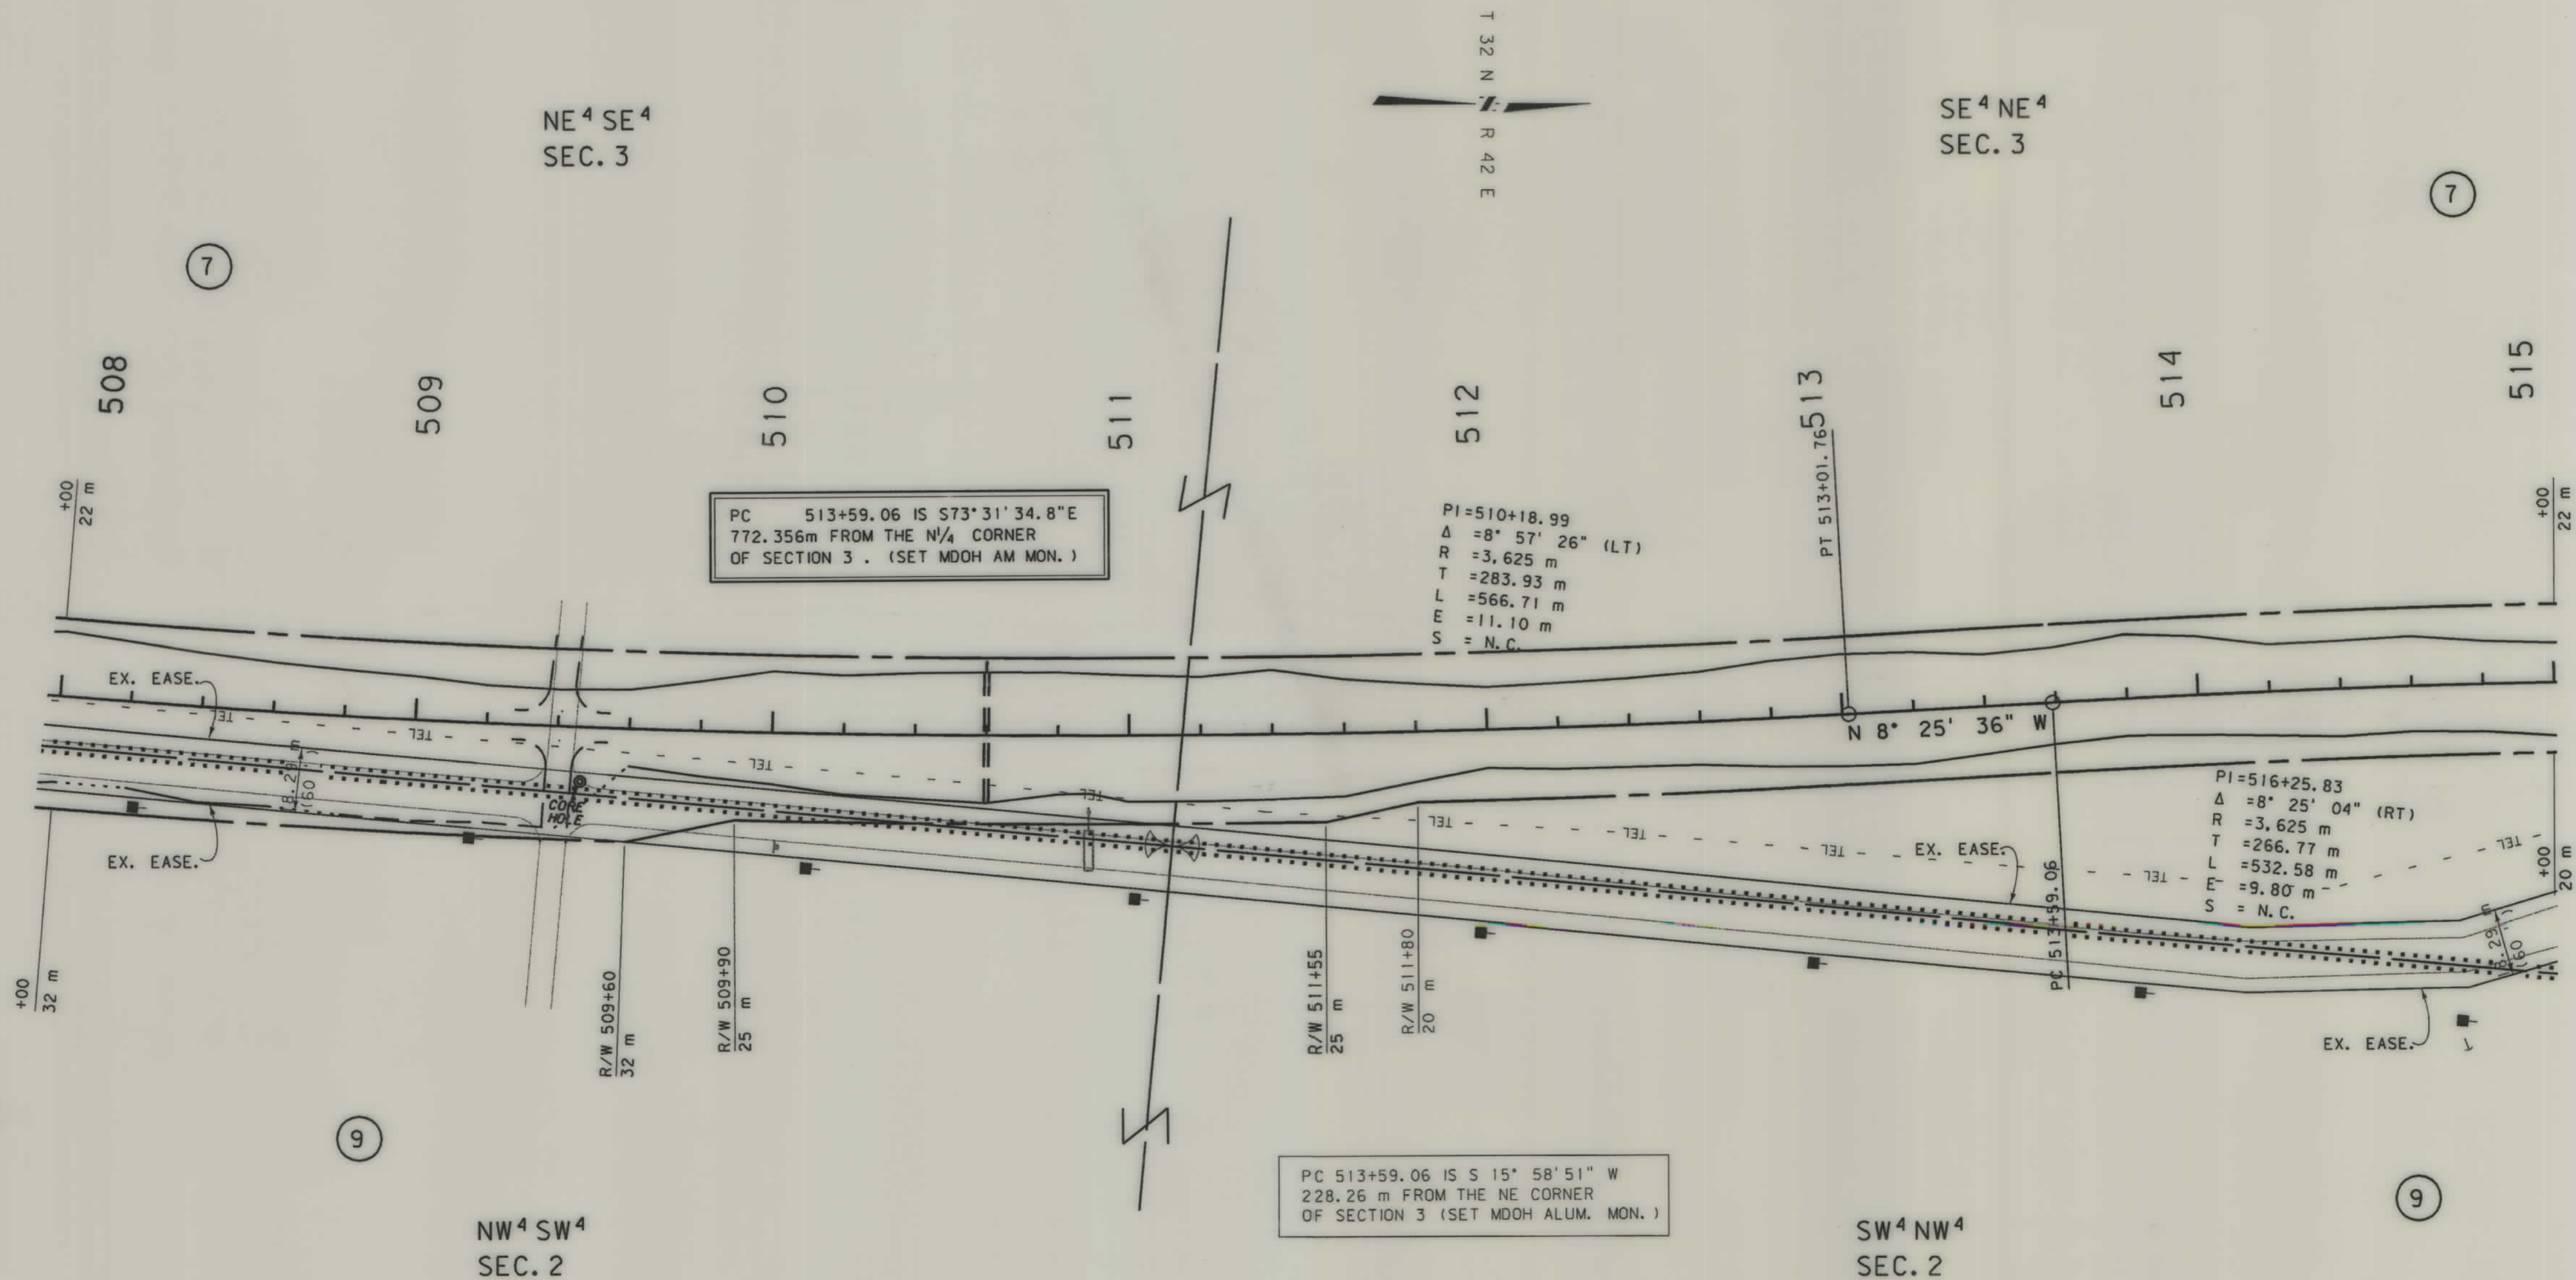


- NOTES: 1. ALL MEASUREMENTS ARE METRIC EXCEPT AS NOTED
2. THE PROPOSED R/W LINE WHERE A SPIRAL CURVE TRANSITION IS USED IS A CHORD RATHER THAN A CONCENTRIC CURVE.
3. THE ENGLISH AREAS ARE FOR INFORMATIONAL PURPOSES ONLY.

BACKSLOPE LIMITS INCLUDE ROUNDING	TOP OF CUT
CONSTRUCTION LIMITS:	CUT SECTION
	TOE OF FILL
FHWA/DOT APPROVAL	01-25-00
MAP REVISED	6-27-00

MONTANA
DEPARTMENT OF TRANSPORTATION

RIGHT OF WAY PLAN
VALLEY COUNTY
SCALE 1:1000

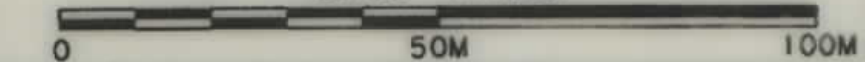

STATE	RIGHT OF WAY ID.	SHEET NO.	TOTAL SHEETS
MONTANA	STPS 438-1(11)29	10	11
PROJECT NUMBER 3428-011			
46 KM N OF NASHUA - N			

SEE SHEET NO. 2 FOR OWNERSHIP NAMES, ADDRESSES, AREAS, ETC.

MONTANA DEPARTMENT OF TRANSPORTATION

3428-011-3428-013 ROW


RDROW

08:43:13
28 JUN 2000
U1538

MONTANA CADD

3

... 3428-013 ROW

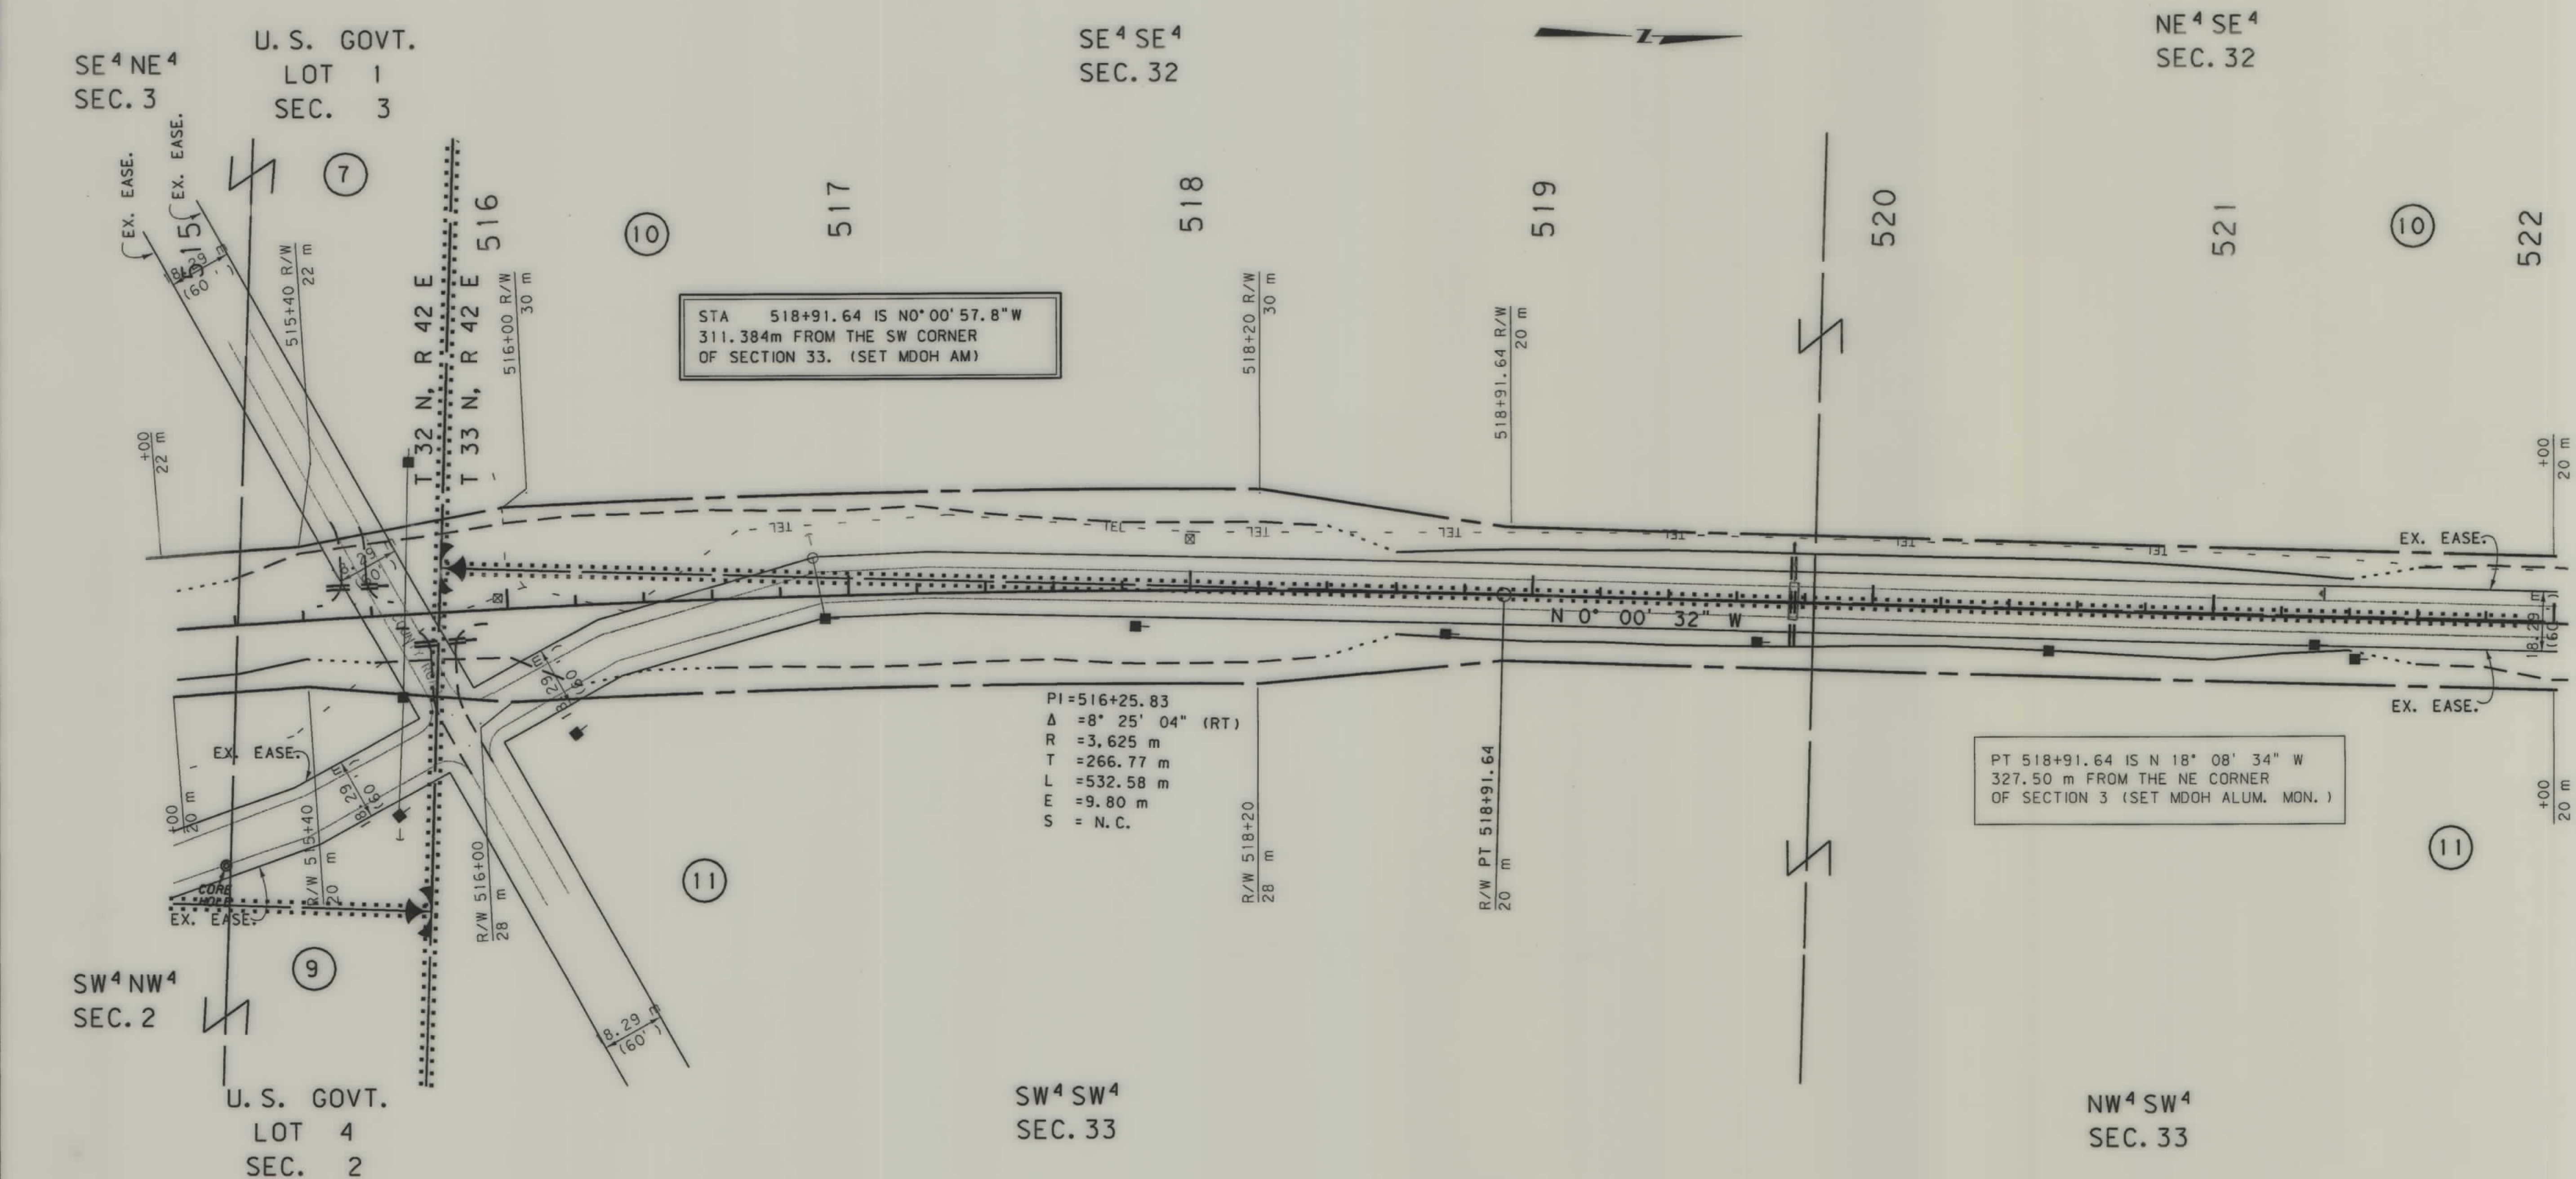

- NOTES: 1. ALL MEASUREMENTS ARE METRIC EXCEPT AS NOTED
2. THE PROPOSED R/W LINE WHERE A SPIRAL CURVE TRANSITION IS USED IS A CHORD RATHER THAN A CONCENTRIC CURVE.
3. THE ENGLISH AREAS ARE FOR INFORMATIONAL PURPOSES ONLY.

BACKSLOPE LIMITS INCLUDE ROUNDING	TOP OF CUT
CONSTRUCTION LIMITS:	CUT SECTION
	TOE OF FILL
	DITCH BOTTOM
FHWA/DOT APPROVAL	01-25-00
MAP REVISED	6-27-00

MONTANA
DEPARTMENT OF TRANSPORTATION
RIGHT OF WAY PLAN
VALLEY COUNTY
SCALE 1:1000

