

PLANS
NOT
TO
SCALE

PROJECT NUMBER 3432-023

MT 37 & U.S. 2
INT. IMPROVEMENTS



THIS PROJECT

**RIGHT OF WAY PLAN OF
FEDERAL AID PROJECT STPP 33-1(23)0 LIBBY
MT 37 & U.S. 2 INT. IMPROVEMENTS
LINCOLN COUNTY**

0.1 Kilometers


CONVENTIONAL SIGNS

PROPOSED RIGHT OF WAY LINE	
EXISTING RIGHT OF WAY LINE	
RAILROAD RIGHT OF WAY LINE	
CENTERLINE (C) OR PROJECTED LINE	
STK'D CENTERLINE	
SECTION LINE	
OWNERSHIP BOUNDARY	
FULL ACCESS CONTROL	
LIMITED ACCESS CONTROL	
EXISTING ACCESS CONTROL	
PRESENT TRAVELED WAY (P.T.W.)	
FENCE LINE	
EXISTING GUARDRAIL	
PROPOSED GUARDRAIL	
GATE IN FENCE	
CATTLE GUARD: EXIST. - PROPOSED	
SECTION CORNER	
1/4 SECTION CORNER	
CLOSING CORNER	
MEANDER CORNER	
CENTER OF SECTION	
RIGHT OF WAY MONUMENT	
PROPERTY CORNER PIN	
POWER POLE IN PLACE	
TELEPHONE POLE IN PLACE	
TELEGRAPH POLE IN PLACE	
LIGHT POLE	
PROPOSED CULVERT	
EXISTING CULVERT	
OUTLET DITCH	
INLET DITCH	
EXISTING DITCH	
CHANNEL CHANGES	
DITCH BLOCK	
RIPRAP	
BRIDGES	
RAILROADS	
PARCEL NUMBERS	
APPROACH: EXIST.- PROPOSED	

THIS CONTRACT

ASSOCIATED PROJECT
AGREEMENT NUMBER

F 250 (7)

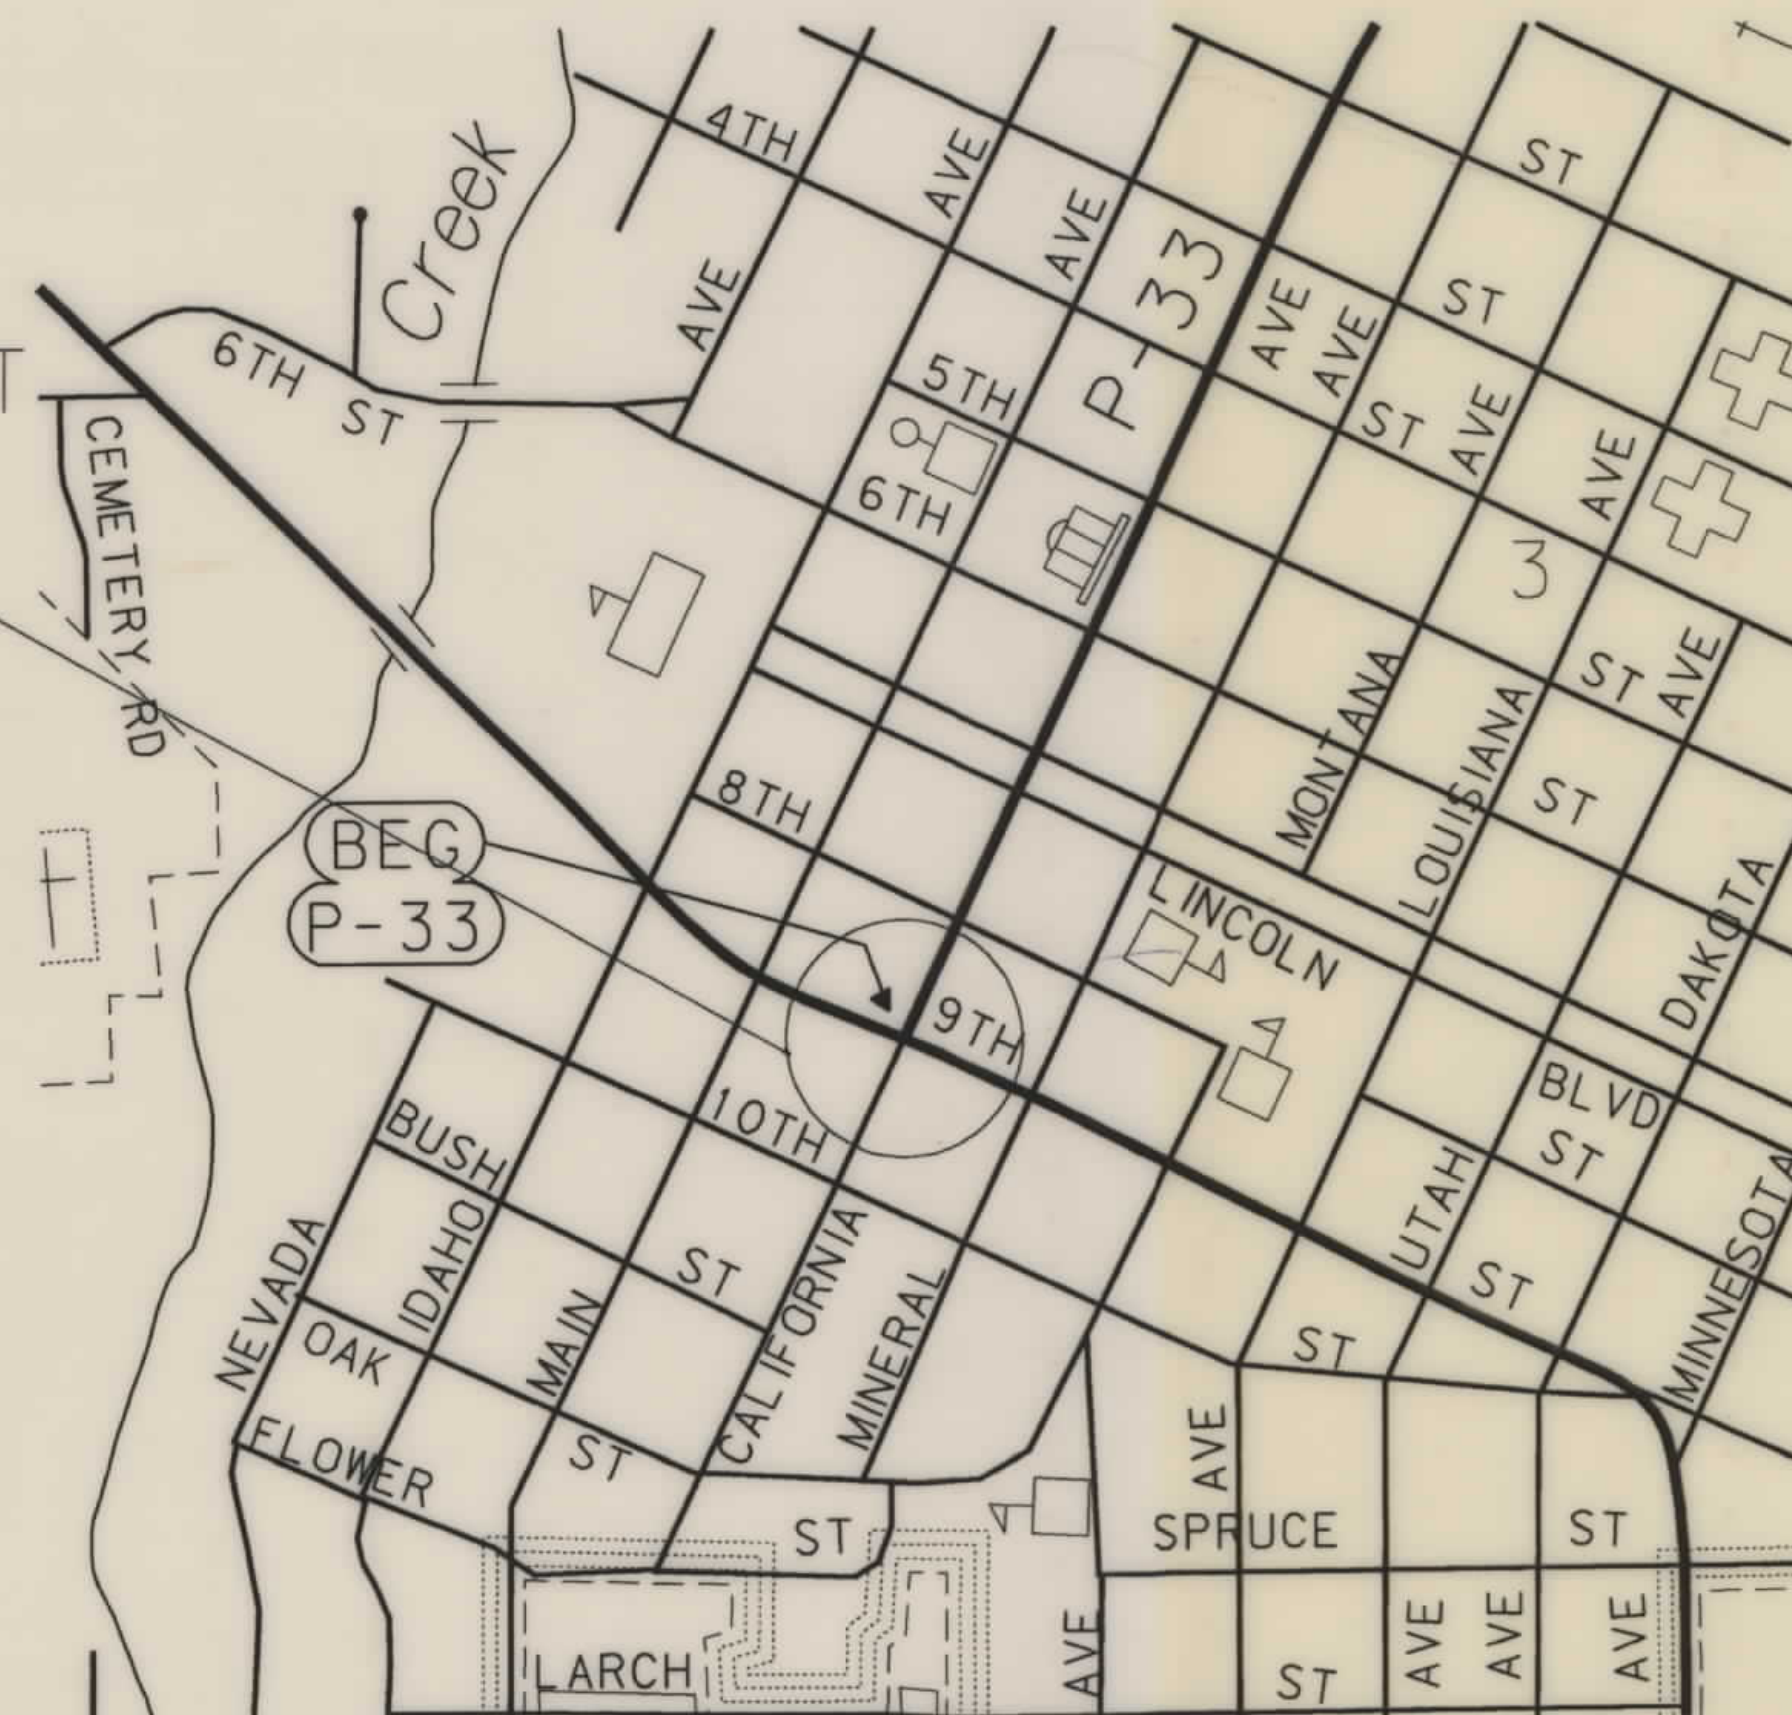

INDEX


[illegible]

NOTES: 1. ALL MEASUREMENTS ARE METRIC EXCEPT AS NOTED

OWNERSHIP																		STATE		RIGHT OF WAY ID.		SHEET NO.		TOTAL SHEETS	
PARCEL	NAME	ADDRESS	TOTAL AREA		GROSS R/W AREA		EX. EASE. AREA		NET AREA		REMAINDER				CONST. PMT. AREA		EASE. AREA		SHEET NO.						
			METRIC	ENGLISH	METRIC	ENGLISH	METRIC	ENGLISH	METRIC	ENGLISH	LEFT		RIGHT		METRIC	ENGLISH	METRIC	ENGLISH							
1	ARDELL FILLER AND SHERYL FILLER	116 9TH ST., LIBBY, MT 59923	1474.836m²	15875sf	38.100m²	410.11sf			38.100m²	410.11sf															
2	DELETED																								
3	DELETED																								
4	DELETED																								

PROJECT NUMBER 3432-023

MT 37 & U.S. 2
INT. IMPROVEMENTS - LIBBY

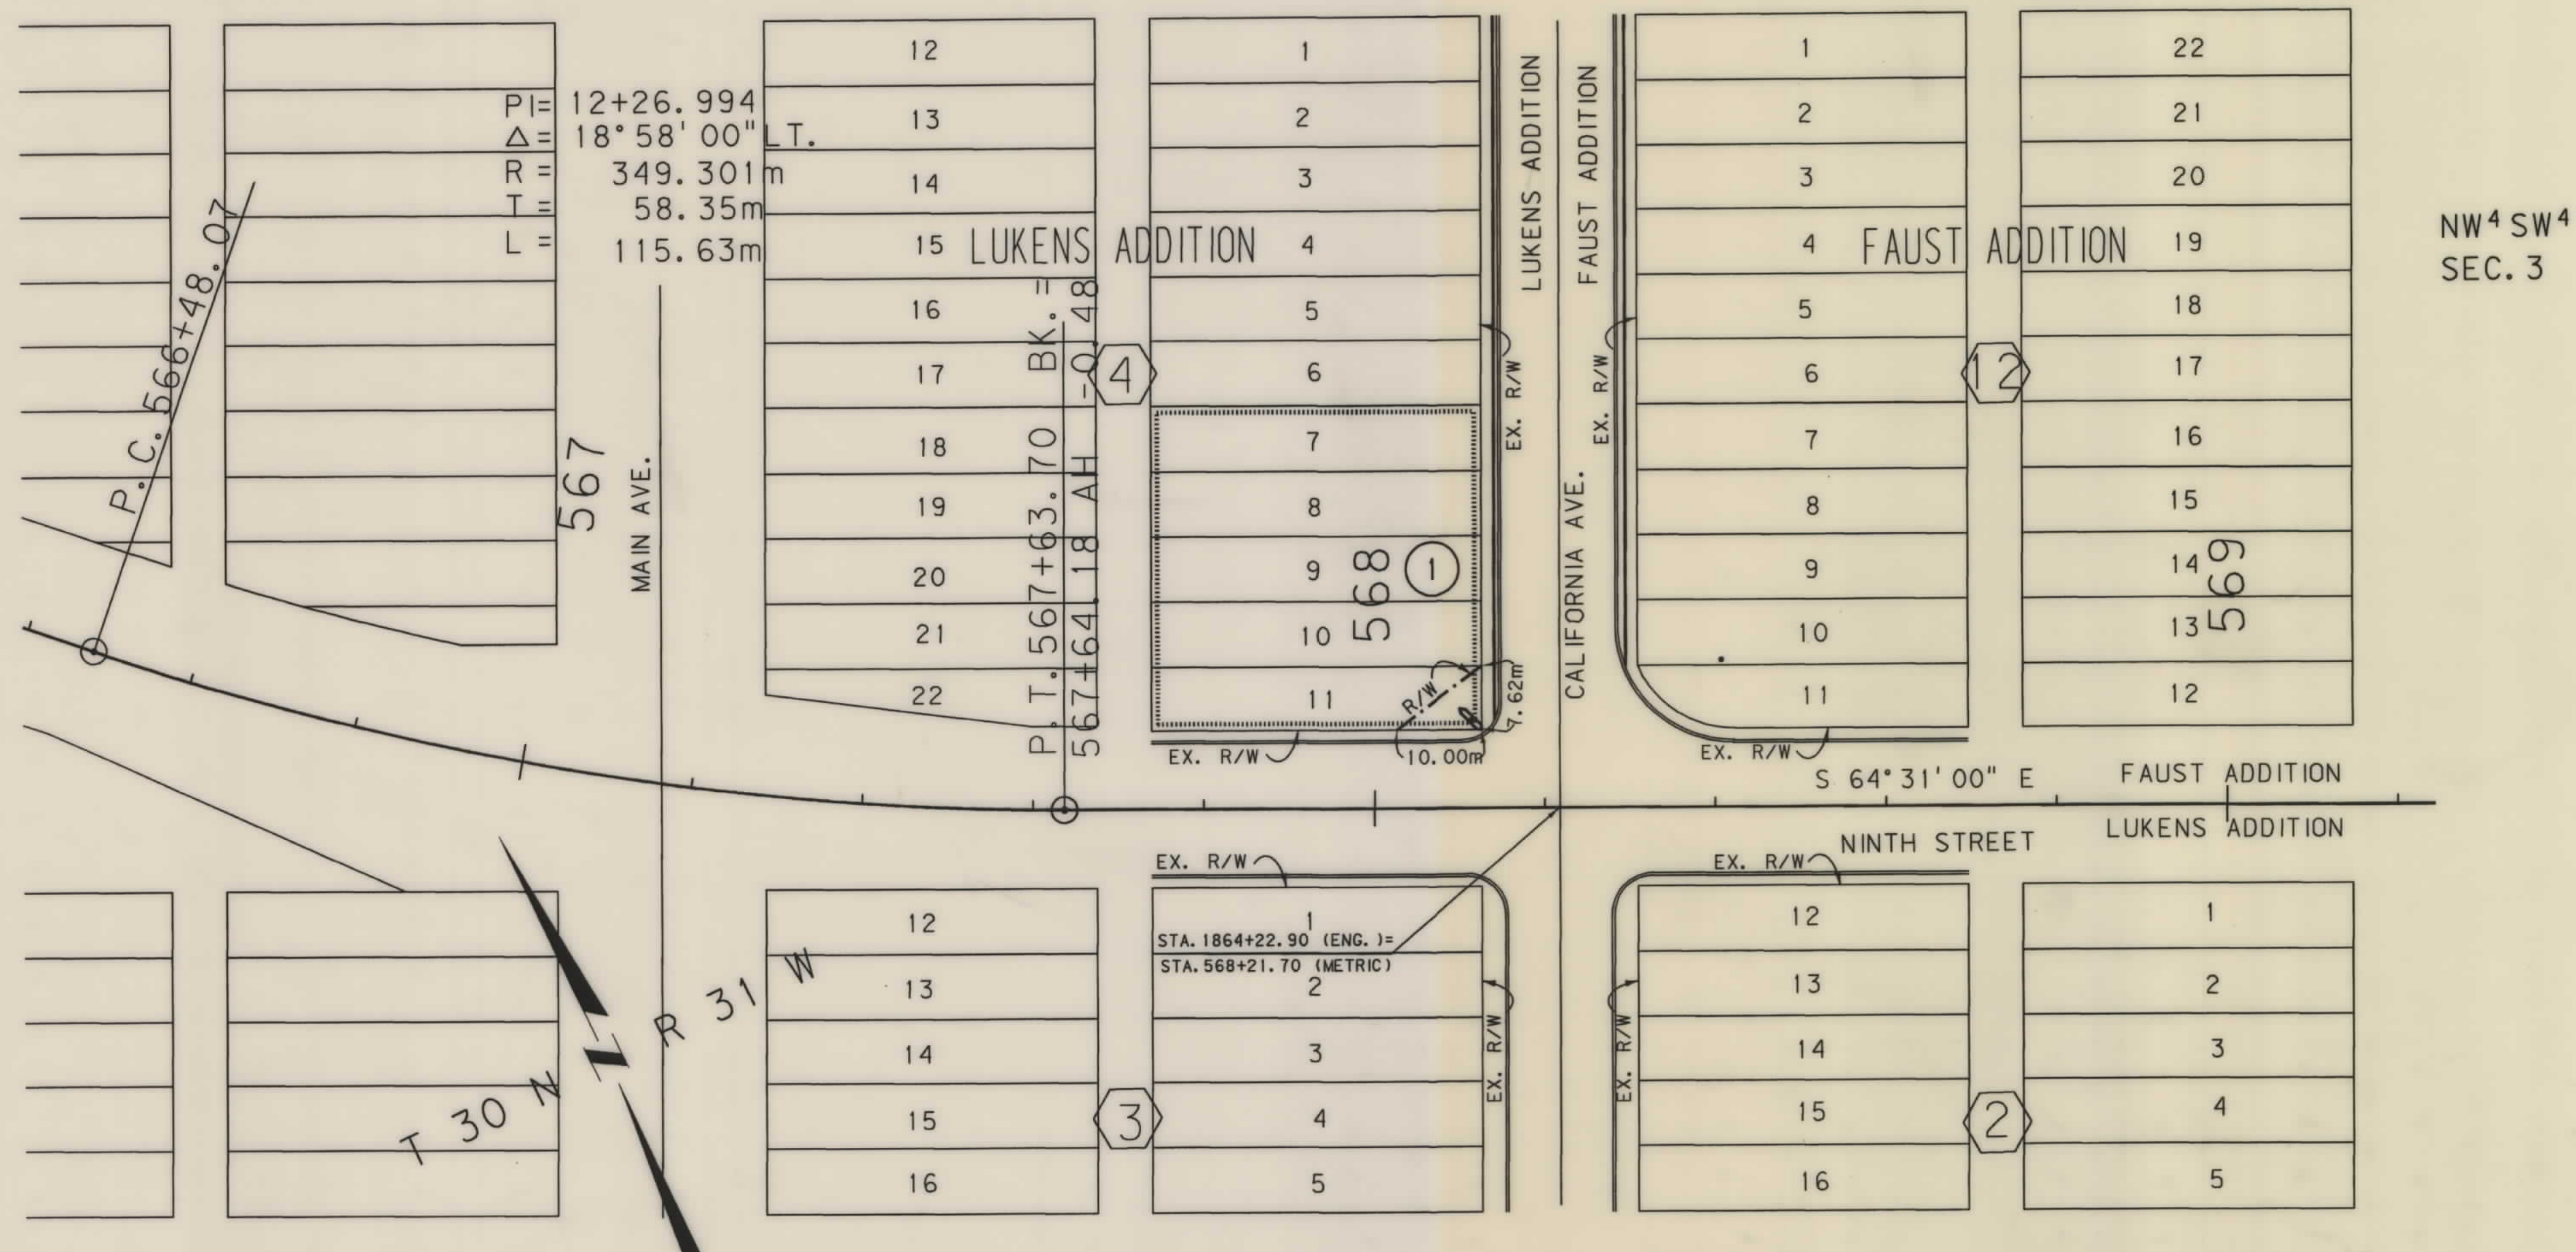

NOTES: 1. ALL MEASUREMENTS ARE METRIC EXCEPT AS NOTED
2. THE PROPOSED R/W LINE WHERE A SPIRAL CURVE TRANSITION IS USED IS A CHORD RATHER THAN A CONCENTRIC CURVE.

BACKSLOPE LIMITS INCLUDE ROUNDING
CONSTRUCTION LIMITS:

CUT SECTION
TOE OF FILL

TOP OF CUT
DITCH BOTTOM

FWHA/DOT APPROVAL 8-26-97

MAP REVISED 9-5-97 9-12-97 10-16-97

MONTANA
DEPARTMENT OF TRANSPORTATION
RIGHT OF WAY PLAN
LINCOLN COUNTY
SCALE 1:500

A horizontal scale bar with alternating black and white segments. Below the bar, the text "25M" is centered under the first half, and "50M" is at the right end.