


PLANS NOT
TO SCALE

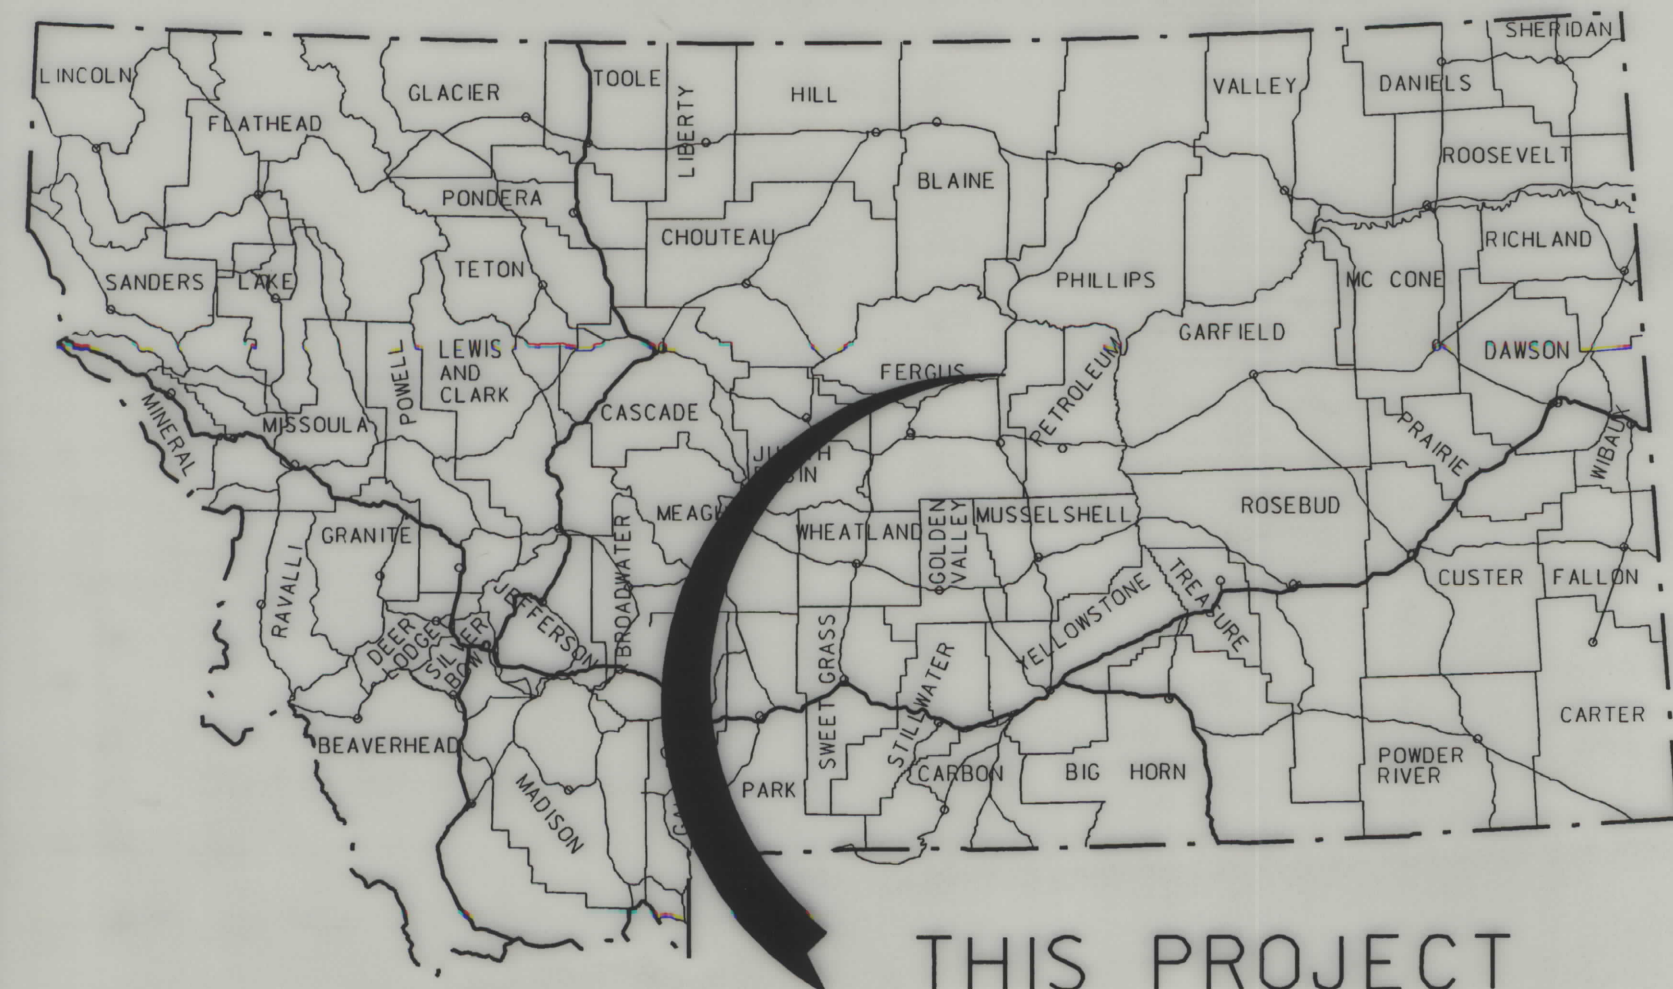

THIS PROJECT

MONTANA DEPARTMENT OF TRANSPORTATION


STATE	RIGHT OF WAY ID.	SHEET NO.	TOTAL SHEETS
MONTANA	BR 61-3(16)67	1	2
PROJECT NUMBER 3433-016			
BOX ELDER CR - NE OF ROY			

RIGHT OF WAY PLAN OF FEDERAL AID PROJECT BR 61-3(16)67 BOX ELDER CR - NE OF ROY FERGUS COUNTY

0.09 Kilometers

CONVENTIONAL SIGNS

PROPOSED RIGHT OF WAY LINE	---
EXISTING RIGHT OF WAY LINE	---
RAILROAD RIGHT OF WAY LINE	---
CENTERLINE (C) OR PROJECTED LINE	---
STK'D CENTERLINE	---
SECTION LINE	---
OWNERSHIP BOUNDARY	---
FULL ACCESS CONTROL	AC AC
LIMITED ACCESS CONTROL	///
EXISTING ACCESS CONTROL	///
PRESENT TRAVELED WAY (P.T.W.)	---
FENCE LINE	---
EXISTING GUARDRAIL	---
PROPOSED GUARDRAIL	---
GATE IN FENCE	---
CATTLE GUARD: EXIST. - PROPOSED	---
SECTION CORNER	FOUND UNFOUND
1/4 SECTION CORNER	---
CLOSING CORNER	---
MEANDER CORNER	---
CENTER OF SECTION	---
RIGHT OF WAY MONUMENT	---
PROPERTY CORNER PIN	---
POWER POLE IN PLACE	---
TELEPHONE POLE IN PLACE	---
TELEGRAPH POLE IN PLACE	---
LIGHT POLE	---
PROPOSED CULVERT	---
EXISTING CULVERT	---
OUTLET DITCH	---
INLET DITCH	---
EXISTING DITCH	---
CHANNEL CHANGES	CH. CH.
DITCH BLOCK	---
RIPRAP	---
BRIDGES	---
RAILROADS	---
PARCEL NUMBERS	---
APPROACH: EXIST.- PROPOSED	---

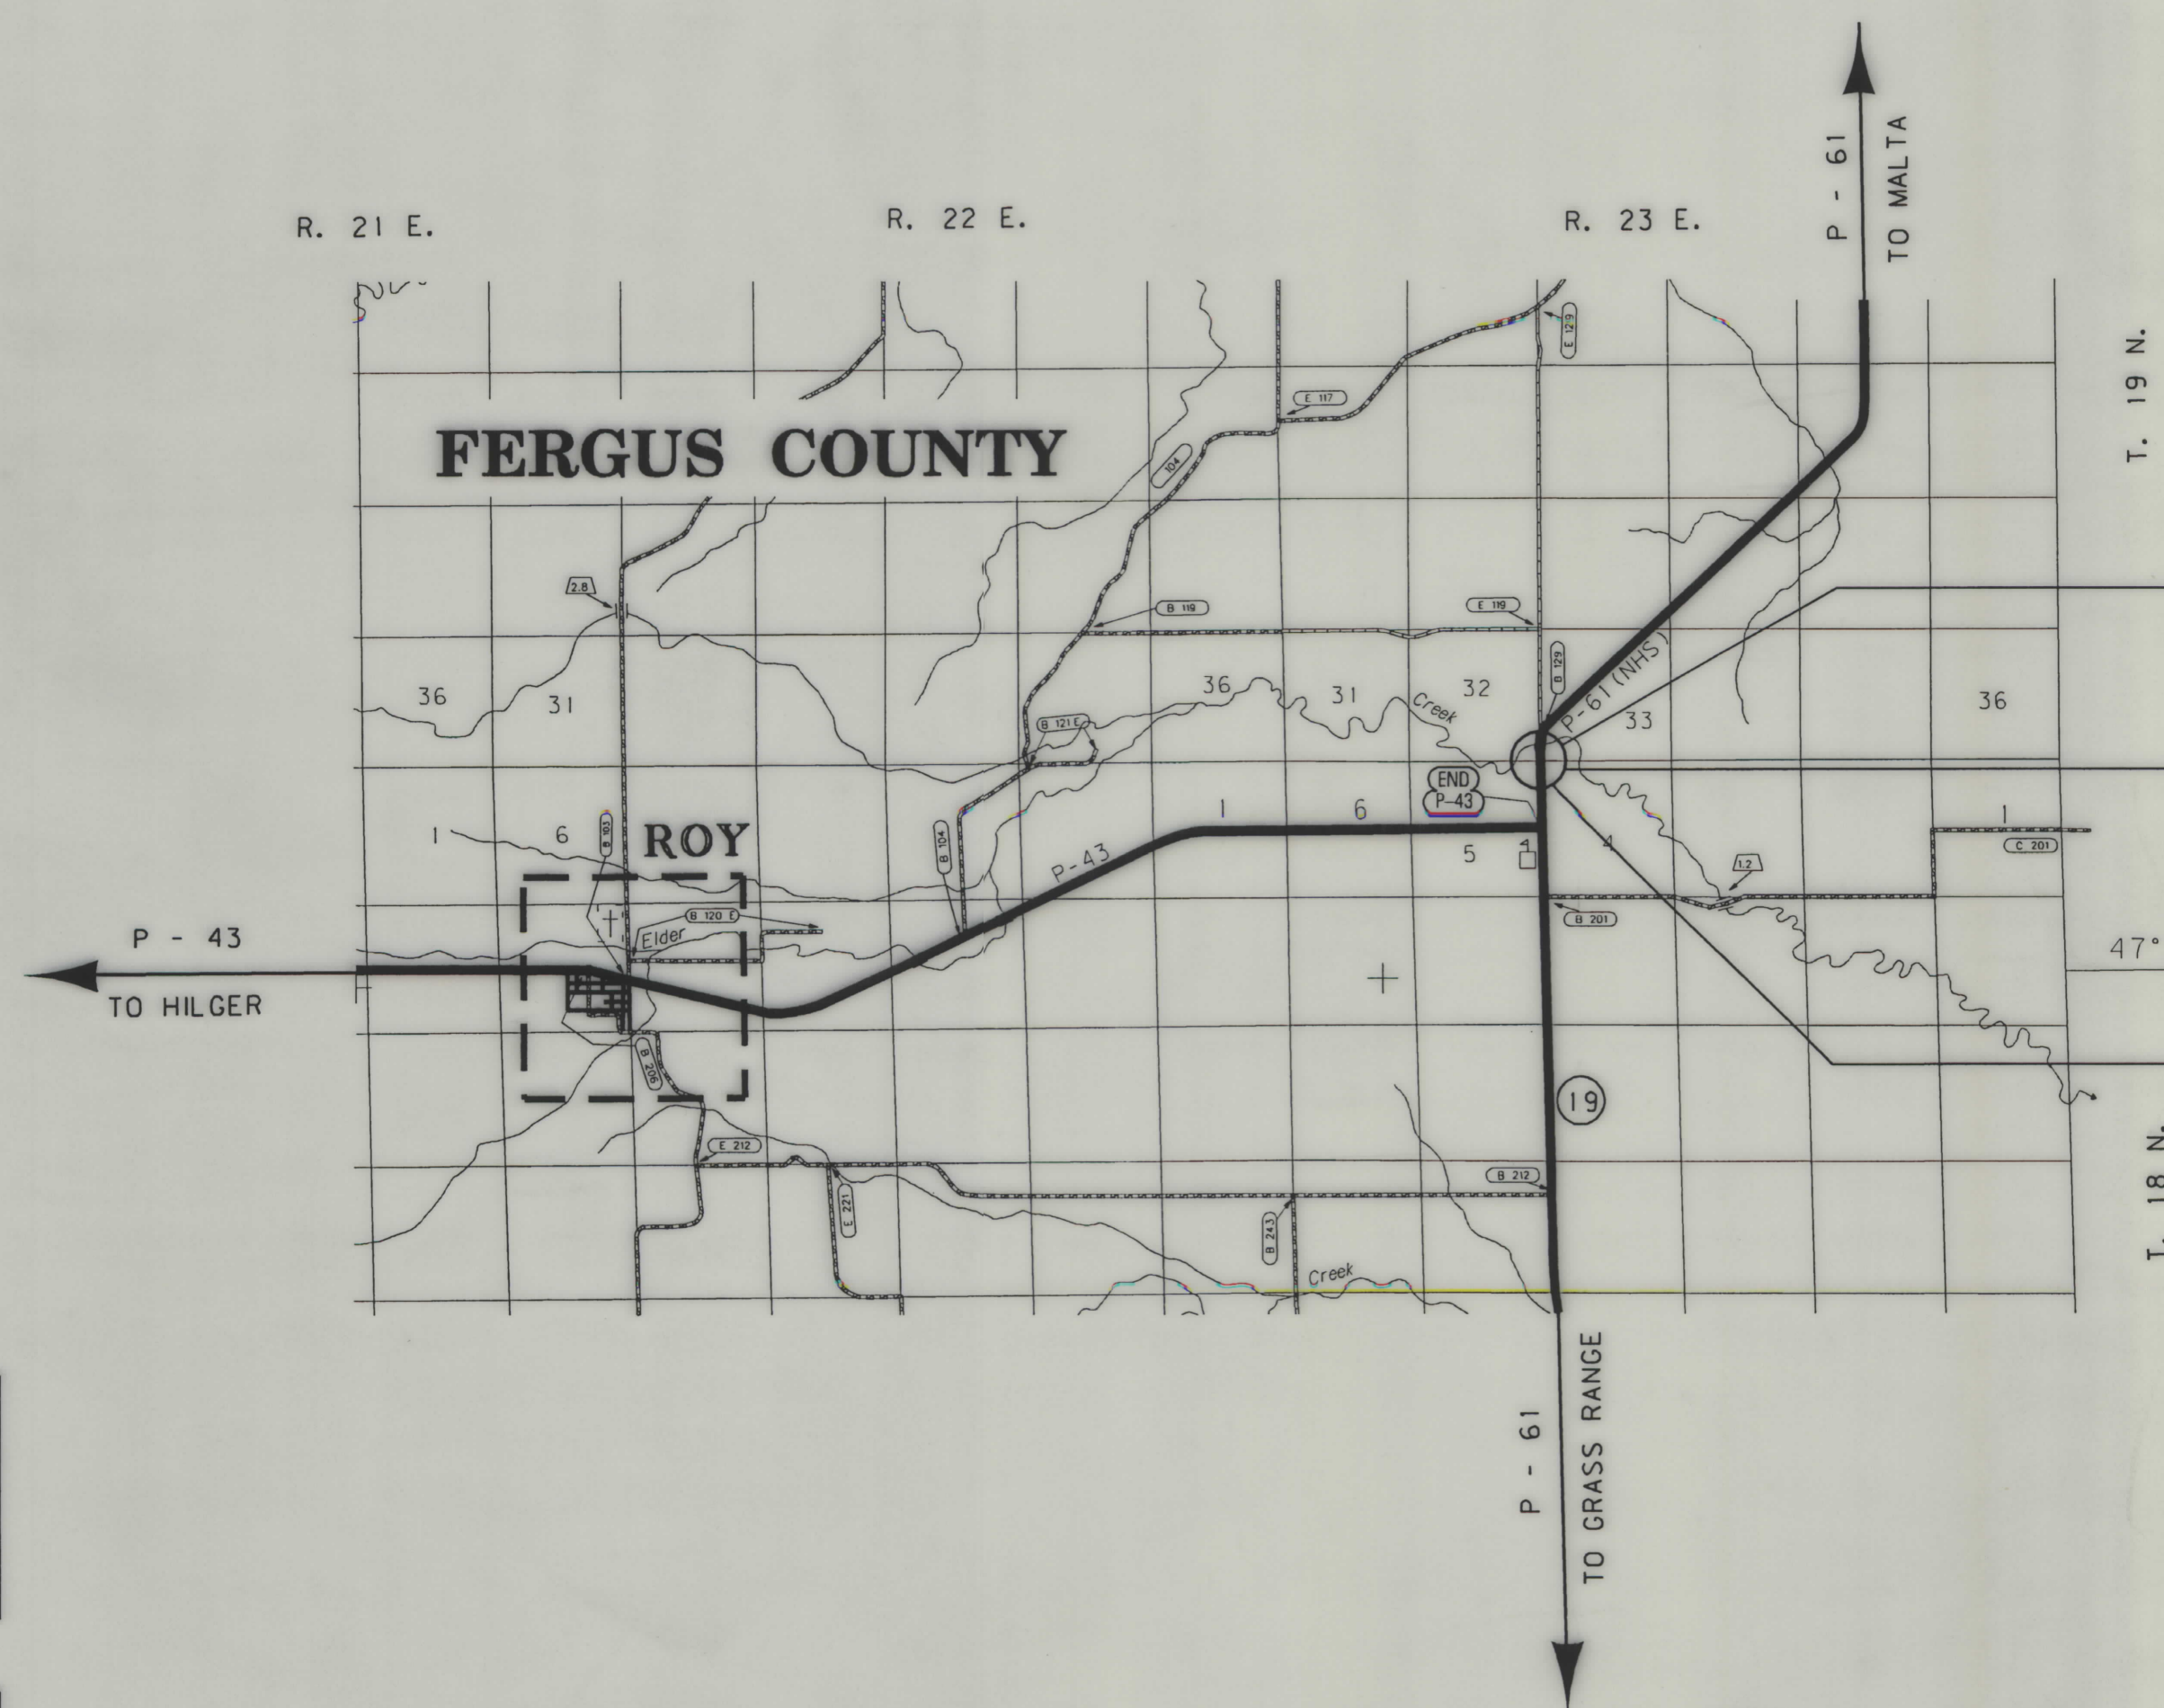

SEE SHEET NO. 2 FOR OWNERSHIP
NAMES, ADDRESSES, AREAS, ETC.

STA. 28+46.35 (ENG) ON F-333(28)=
STA. 23+89.00 (MET) END PROJ. BR 61-3(17)67

STA. 23+48.25
NEW 10.8 m X 18.3 m BRIDGE

STA. 23+00.00 (MET) BEG. PROJ. BR 61-3(17)67 =
STA. 25+54.36 (ENG) ON F-333(28)

GRID STATE PLANE COORDINATES

THIS IS A STATE PLANE COORDINATE PROJECT.
ALL DIMENSIONS, DISTANCES AND AREAS ON THIS
PROJECT ARE GRID, EXCEPT FOR THE EXISTING
R/W WIDTH, WHICH IS RECORD. THE COMBINATION
SCALE FACTOR IS 0.99925813

NOTES: 1. ALL MEASUREMENTS ARE METRIC EXCEPT AS NOTED

FHWAMDT APPROVAL 1/29/01

MAP REVISED

ASSOCIATED PROJECT
ID.

BR 61-3(16)67 PE

RELATED PROJECTS

F 333(12) R/W
F 333(28) CONST.


RDROW

MONTANA
CADD

3
2
1

OWNERSHIP																			
PARCEL	NAME	ADDRESS	TOTAL AREA		GROSS R/W AREA		EX. EASE. AREA		NET AREA		REMAINDER				CONST. PMT. AREA		EASE. AREA		SHEET NO.
			METRIC	ENGLISH	METRIC	ENGLISH	METRIC	ENGLISH	METRIC	ENGLISH	LEFT		RIGHT		METRIC	ENGLISH	METRIC	ENGLISH	
											METRIC	ENGLISH	METRIC	ENGLISH					
1	MILTON W. & DOROTHY KALINA	ROY, MT 59471	FOR OWNER NOTIFICATION ONLY																
2	KALINA FAMILY TRUST-86% INT.	19 VALENTINE RD., ROY, MT 59471													0.336 ha	0.83 AC			
	DAVID E. & MARILYN S. KALINA-14% INT																		
3	JOHN L. & BETTY MAE MARUSKA	HC 89 BOX 12, ROY, MT 59471	FOR OWNER NOTIFICATION ONLY																
4	JOHN L. & BETTY MAE MARUSKA	HC 89 BOX 12, ROY, MT 59471													0.298 ha	0.74 AC			
3, 4	COMBINATION PARCEL														0.298 ha	0.74 AC			

STATE	RIGHT OF WAY ID.	SHEET NO.	TOTAL SHEETS
MONTANA	BR 61-3(16)67	2	2
PROJECT NUMBER 3433-016			
BOX ELDER CR - NE OF ROY			

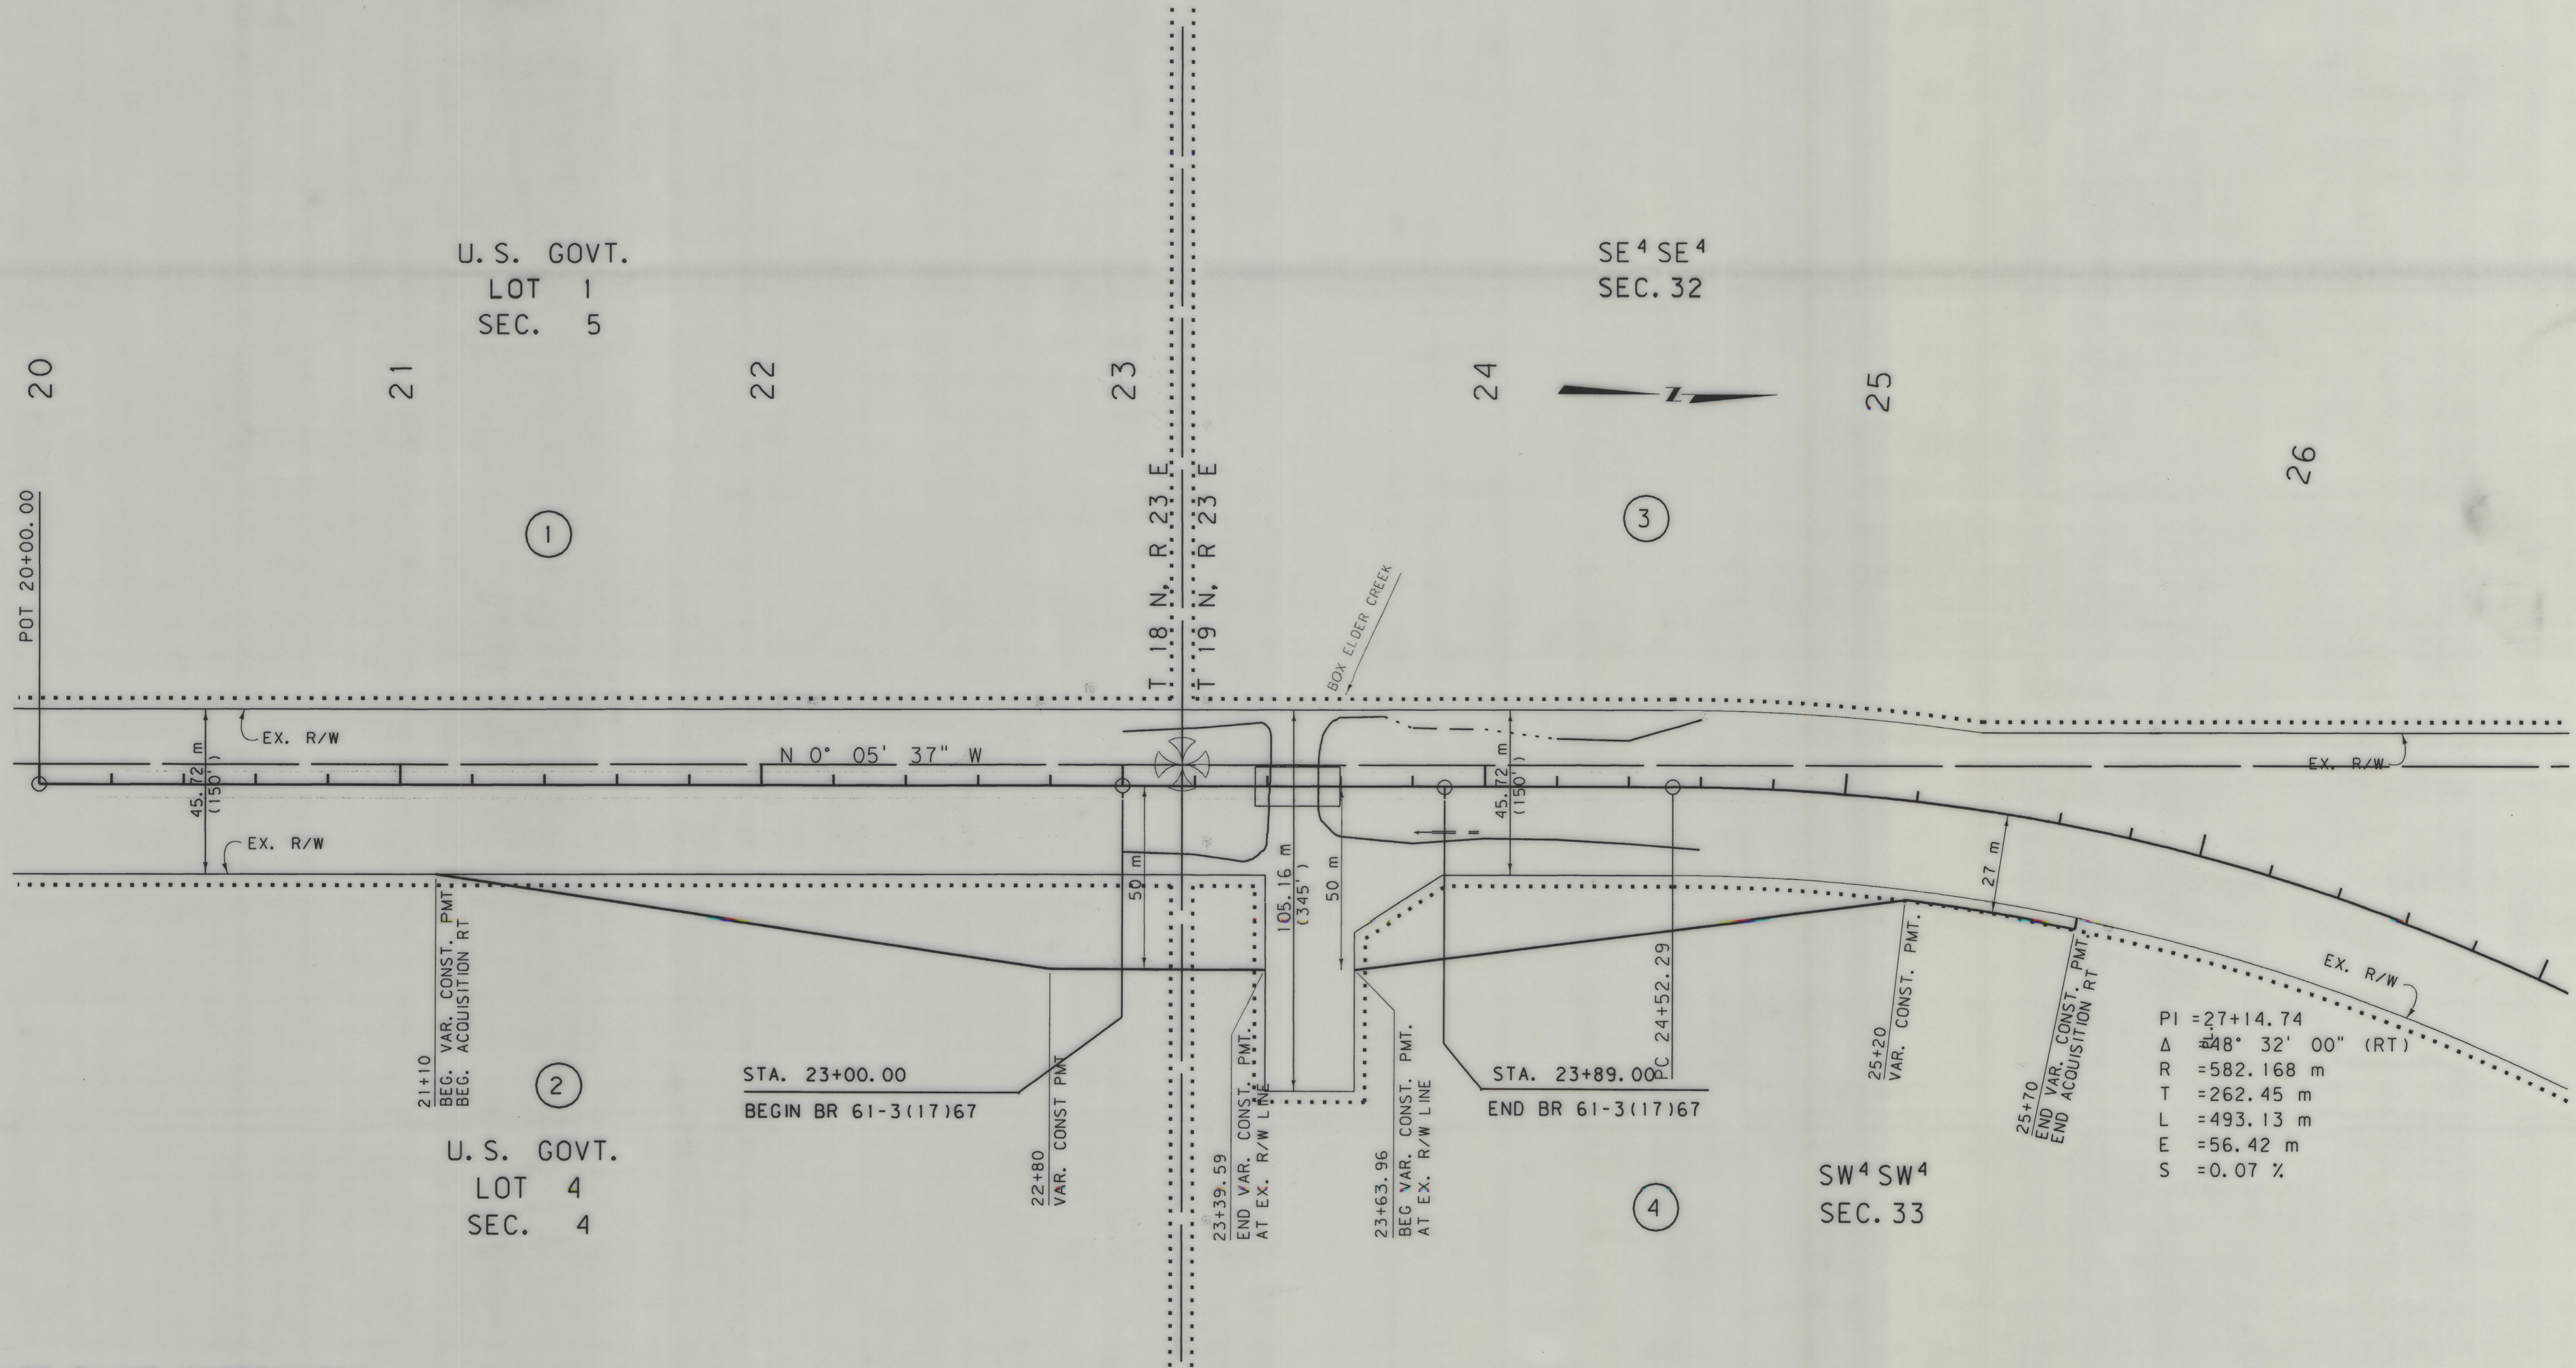

GRID STATE PLANE COORDINATES

THIS IS A STATE PLANE COORDINATE PROJECT. ALL DIMENSIONS, DISTANCES AND AREAS ON THIS PROJECT ARE GRID, EXCEPT FOR THE EXISTING R/W WIDTH, WHICH IS RECORD. THE COMBINATION SCALE FACTOR IS 0.99925813

- NOTES: 1. ALL MEASUREMENTS ARE METRIC EXCEPT AS NOTED
2. THE PROPOSED R/W LINE WHERE A SPIRAL CURVE TRANSITION IS USED IS A CHORD RATHER THAN A CONCENTRIC CURVE.
3. THE ENGLISH AREAS ARE FOR INFORMATIONAL PURPOSES ONLY.

BACKSLOPE LIMITS INCLUDE ROUNDING	TOP OF CUT
CONSTRUCTION LIMITS:	CUT SECTION
	TOE OF FILL
FHWA/DOT APPROVAL	1/29/01
MAP REVISED	

MONTANA
DEPARTMENT OF TRANSPORTATION
RIGHT OF WAY PLAN
FERGUS COUNTY
SCALE 1:1000
0 50M 100M