


PLANS
NOT
TO
SCALE

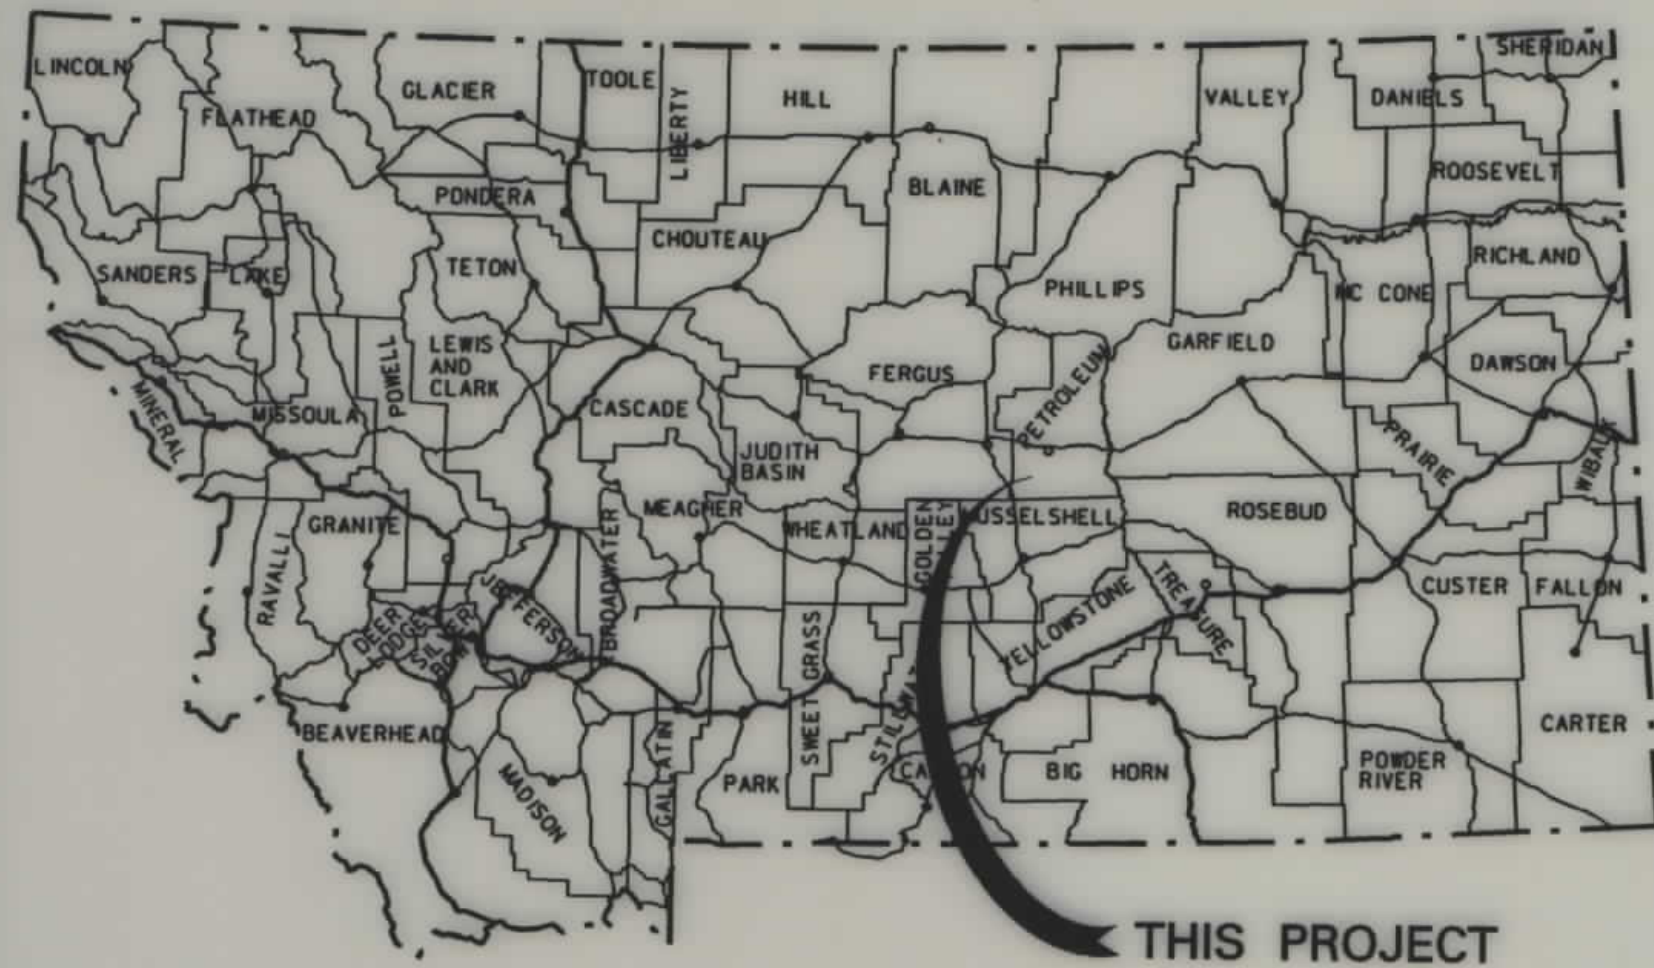

MONTANA DEPARTMENT OF TRANSPORTATION

STATE	RIGHT OF WAY ID.	SHEET NO.	TOTAL SHEETS
MONTANA	STPS 244-2(4)12	1	3
PROJECT NUMBER 3451-004			
FLATWILLOW APPROACH			

RIGHT OF WAY PLAN OF FEDERAL AID PROJECT STPS 244-2(4)12 FLATWILLOW APPROACH PETROLEUM COUNTY

0.45 Kilometers


RDROW

CONVENTIONAL SIGNS

- PROPOSED RIGHT OF WAY LINE
- EXISTING RIGHT OF WAY LINE
- RAILROAD RIGHT OF WAY LINE
- CENTERLINE (C) OR PROJECTED LINE
- STK'D CENTERLINE
- SECTION LINE
- OWNERSHIP BOUNDARY
- FULL ACCESS CONTROL
- LIMITED ACCESS CONTROL
- EXISTING ACCESS CONTROL
- PRESENT TRAVELED WAY (P.T.W.)
- FENCE LINE
- EXISTING GUARDRAIL
- PROPOSED GUARDRAIL
- GATE IN FENCE
- CATTLE GUARD: EXIST. - PROPOSED
- SECTION CORNER
- 1/4 SECTION CORNER
- CLOSING CORNER
- MEANDER CORNER
- CENTER OF SECTION
- RIGHT OF WAY MONUMENT
- PROPERTY CORNER PIN
- POWER POLE IN PLACE
- TELEPHONE POLE IN PLACE
- TELEGRAPH POLE IN PLACE
- LIGHT POLE
- PROPOSED CULVERT
- EXISTING CULVERT
- OUTLET DITCH
- INLET DITCH
- EXISTING DITCH
- CHANNEL CHANGES
- DITCH BLOCK
- RIPRAP
- BRIDGES
- RAILROADS
- PARCEL NUMBERS
- APPROACH: EXIST.- PROPOSED

ASSOCIATED PROJECT ID.
331-A, DS 356(6),
S 331(5), RTS 244-2(11)

RELATED PROJECTS

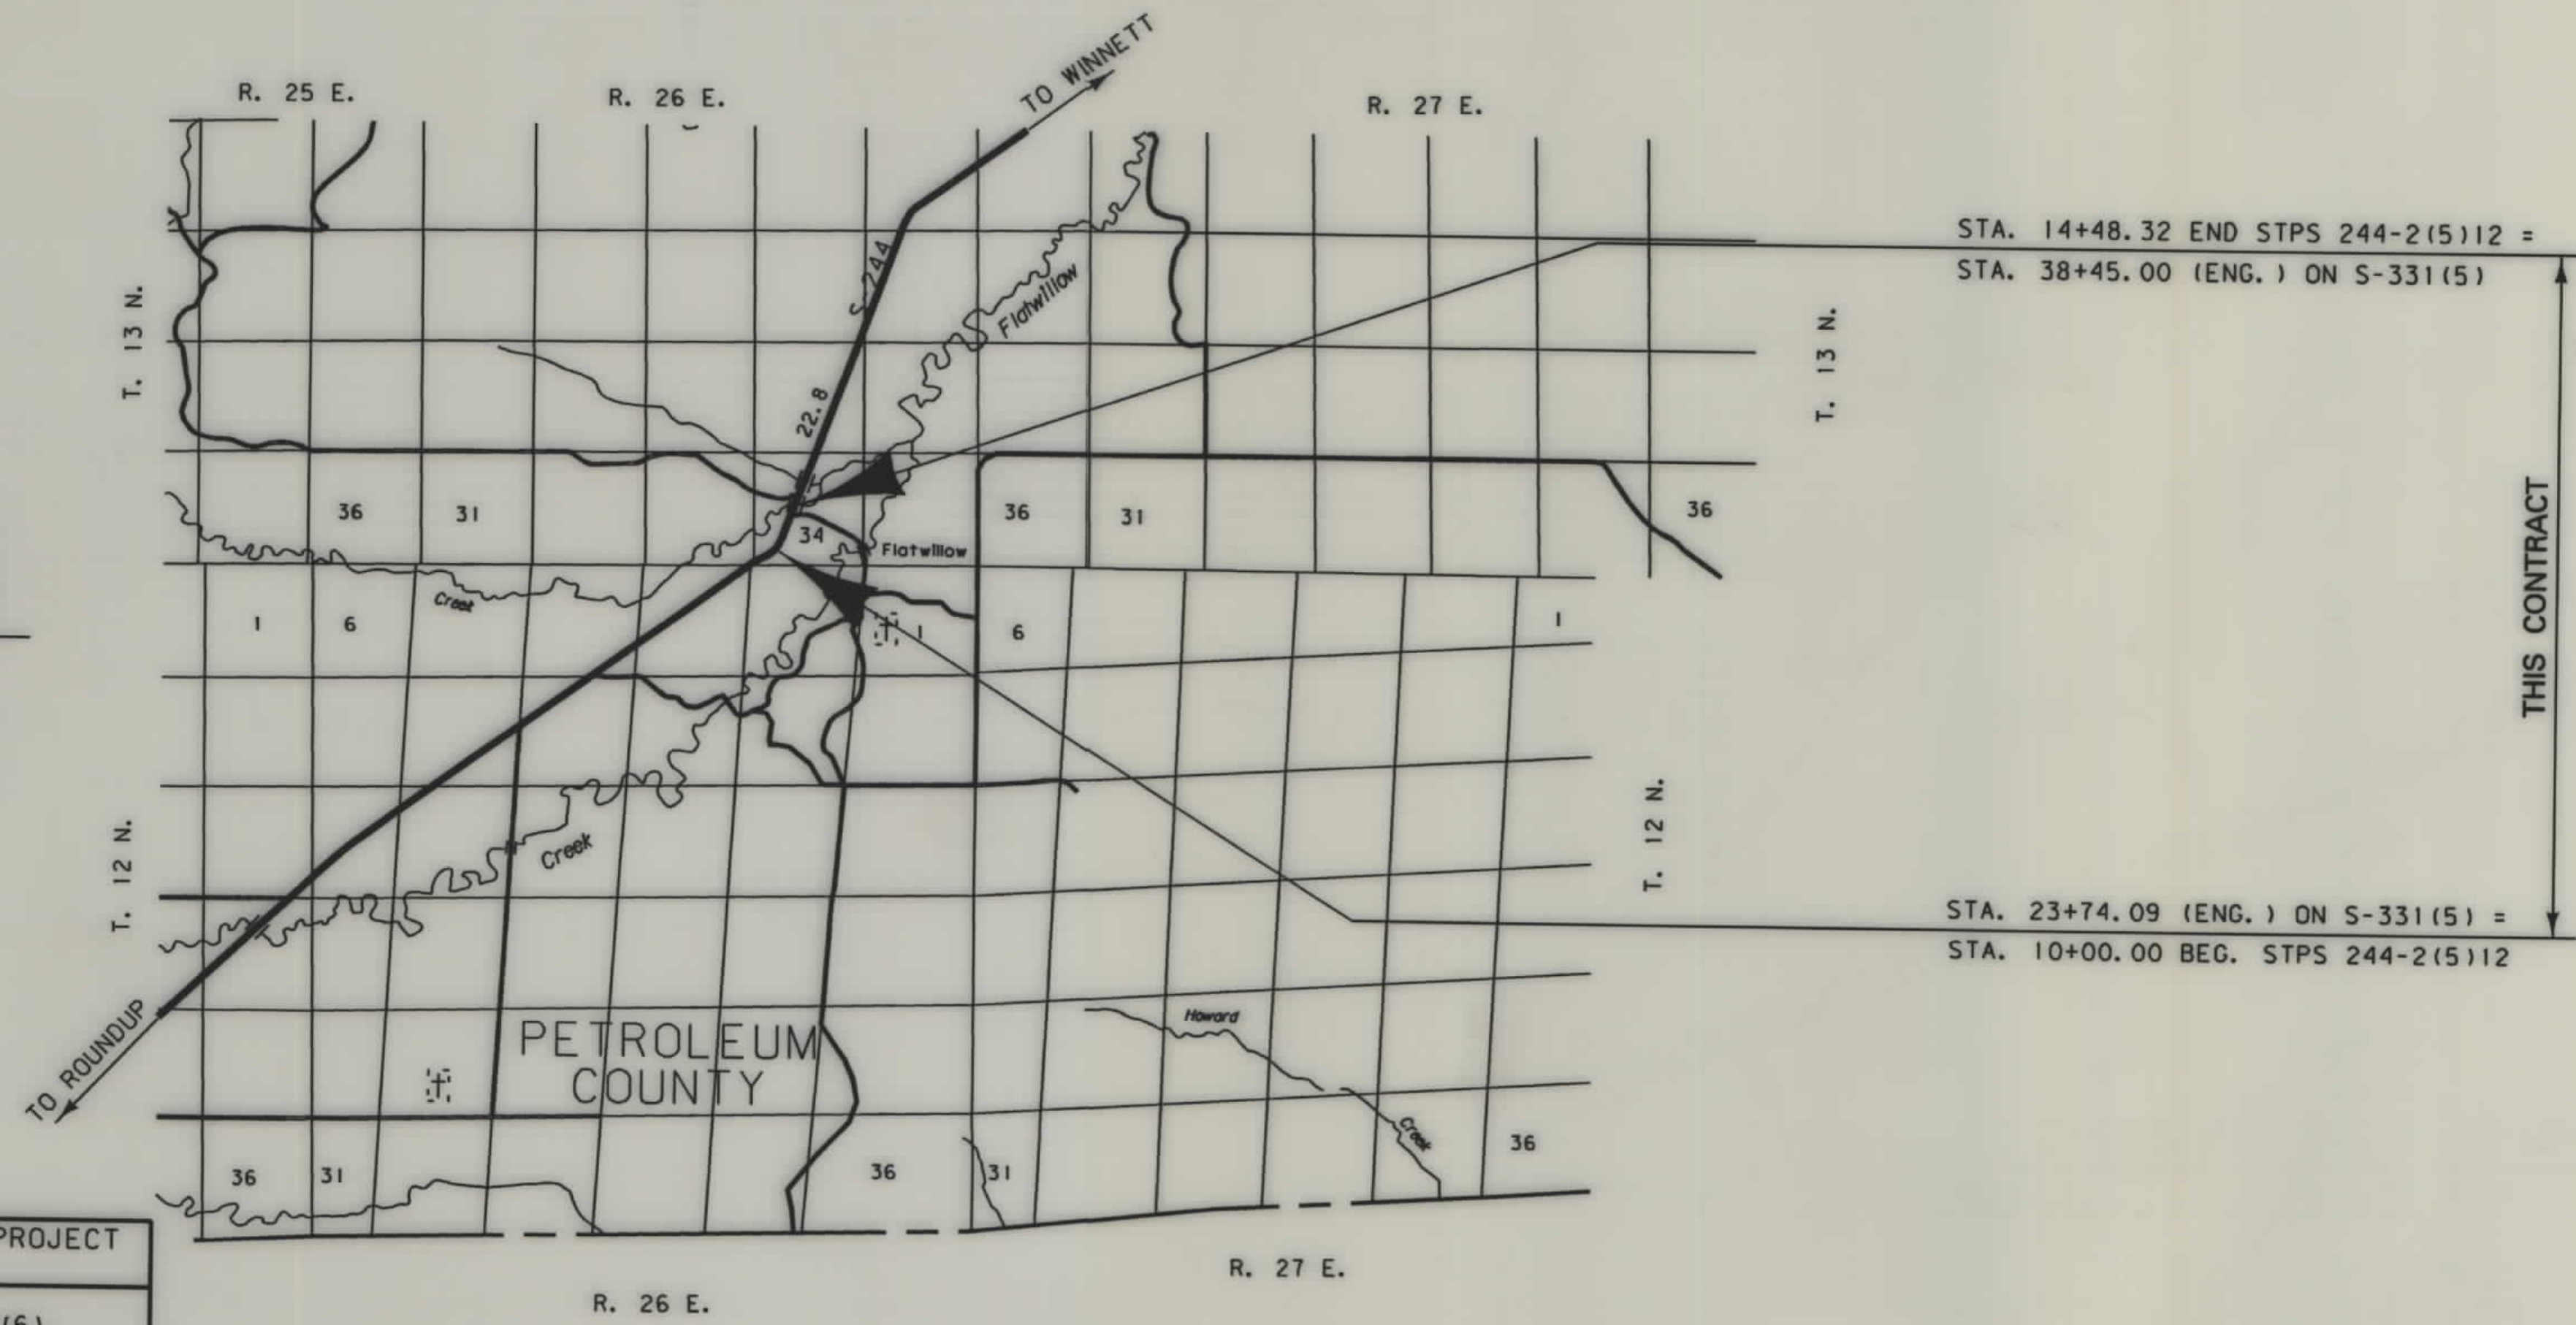

THIS CONTRACT

APPROVAL 12-2-98
MAP REVISED 10-19-99

NOTES: 1. ALL MEASUREMENTS ARE METRIC EXCEPT AS NOTED

MONTANA DEPARTMENT OF TRANSPORTATION

3451\row\3451\02. row

RDROW
11:27:36
18 OCT 1999
U3954


MONTANA
CADD

3
2

... \3451\02. row

OWNERSHIP																			
PARCEL	NAME	ADDRESS	TOTAL	AREA	GROSS R/W AREA		EX. EASE. AREA		NET AREA		REMAINDER				CONST. PMT. AREA		EASE. AREA		SHEET NO.
			METRIC	ENGLISH	METRIC	ENGLISH	METRIC	ENGLISH	METRIC	ENGLISH	LEFT		RIGHT		METRIC	ENGLISH	METRIC	ENGLISH	
											METRIC	ENGLISH	METRIC	ENGLISH					
1	MONTE G. & MELA D. MLEKUSH	PO BOX 189, WINNETT, MT 59087	64.75 ha	160 + AC.											0.036 ha	0.09 AC.			
2	GENE J. KLAMERT	RT 1, JOLIET, MT 59841			SEE	SHEET	NO. 3												
1.1	WILLIAM E. & DONNA TROUTWINE	BOX 75, WINNERR, MT 59087	5.366 ha	13.26 AC.											0.133 ha	0.33 AC.			

STATE	RIGHT OF WAY ID.	SHEET NO.	TOTAL SHEETS
MONTANA	STPS 244-2(4)12	2	3
PROJECT NUMBER 3451-004			
FLATWILLOW APPROACH			

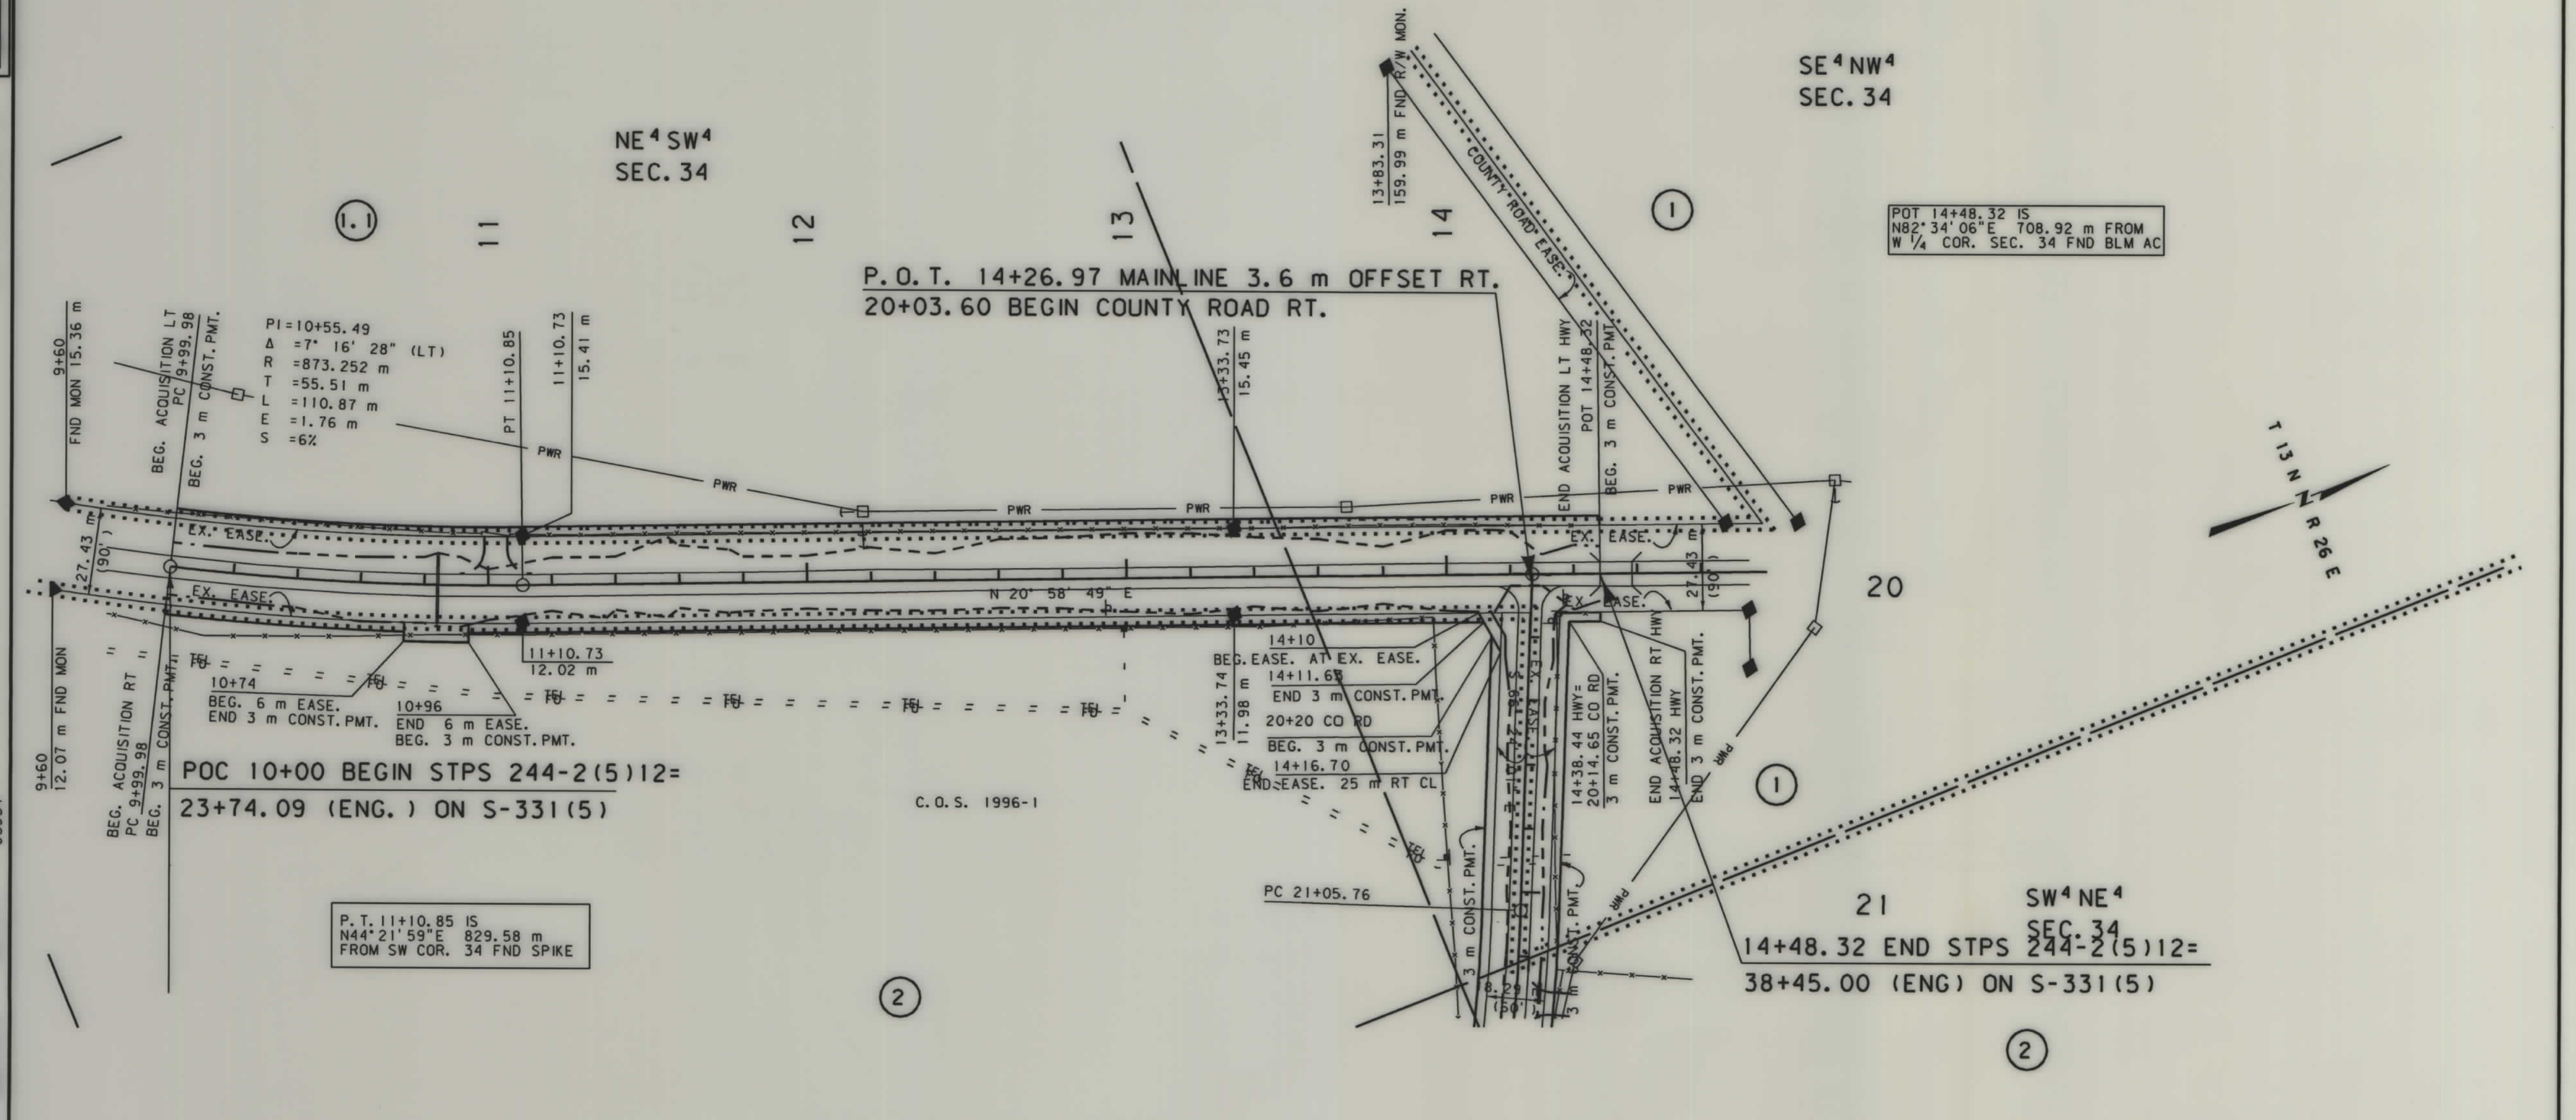

NOTES: 1. ALL MEASUREMENTS ARE METRIC EXCEPT AS NOTED
2. THE PROPOSED R/W LINE WHERE A SPIRAL CURVE TRANSITION IS USED IS A CHORD RATHER THAN A CONCENTRIC CURVE.

BACKSLOPE LIMITS INCLUDE ROUNDING	
CONSTRUCTION LIMITS:	
CUT SECTION	TOE OF CUT
TOE OF FILL	BATCH BOTTOM
DOT APPROVAL 12-2-98	
MAP REVISED 1-11-99, 10-19-99,	

MONTANA
DEPARTMENT OF TRANSPORTATION

RIGHT OF WAY PLAN
PETROLEUM COUNTY

SCALE 1:1000

0 50M 100M

.ROW

MONTANA DEPARTMENT OF TRANSPORTATION

3451\row\3451\02.row

RDROW


11:27:39
18 OCT 1999
U3954

MONTANA
CADD

... \3451\02.row

OWNERSHIP																			
PARCEL	NAME	ADDRESS	TOTAL AREA		GROSS R/W AREA		EX. EASE. AREA		NET AREA		REMAINDER				CONST. PMT. AREA		EASE. AREA		SHEET NO.
			METRIC	ENGLISH	METRIC	ENGLISH	METRIC	ENGLISH	METRIC	ENGLISH	LEFT		RIGHT		METRIC	ENGLISH	METRIC	ENGLISH	
											METRIC	ENGLISH	METRIC	ENGLISH					
1	MONTE G. & MELA D. MLEKUSH	PO BOX 189, WINNETT, MT 59087	SEE	SHEET	NO. 2														
2	GENE J. KLAMERT	JOLIET, MT 59841	64.75 ha	160 AC.											0.220 ha	0.54 AC.	180 m²	1932 SF.	

STATE	RIGHT OF WAY ID.	SHEET NO.	TOTAL SHEETS
MONTANA	STPS 244-2(4)12	3	3
PROJECT NUMBER 3451-004			
FLATWILLOW APPROACH			

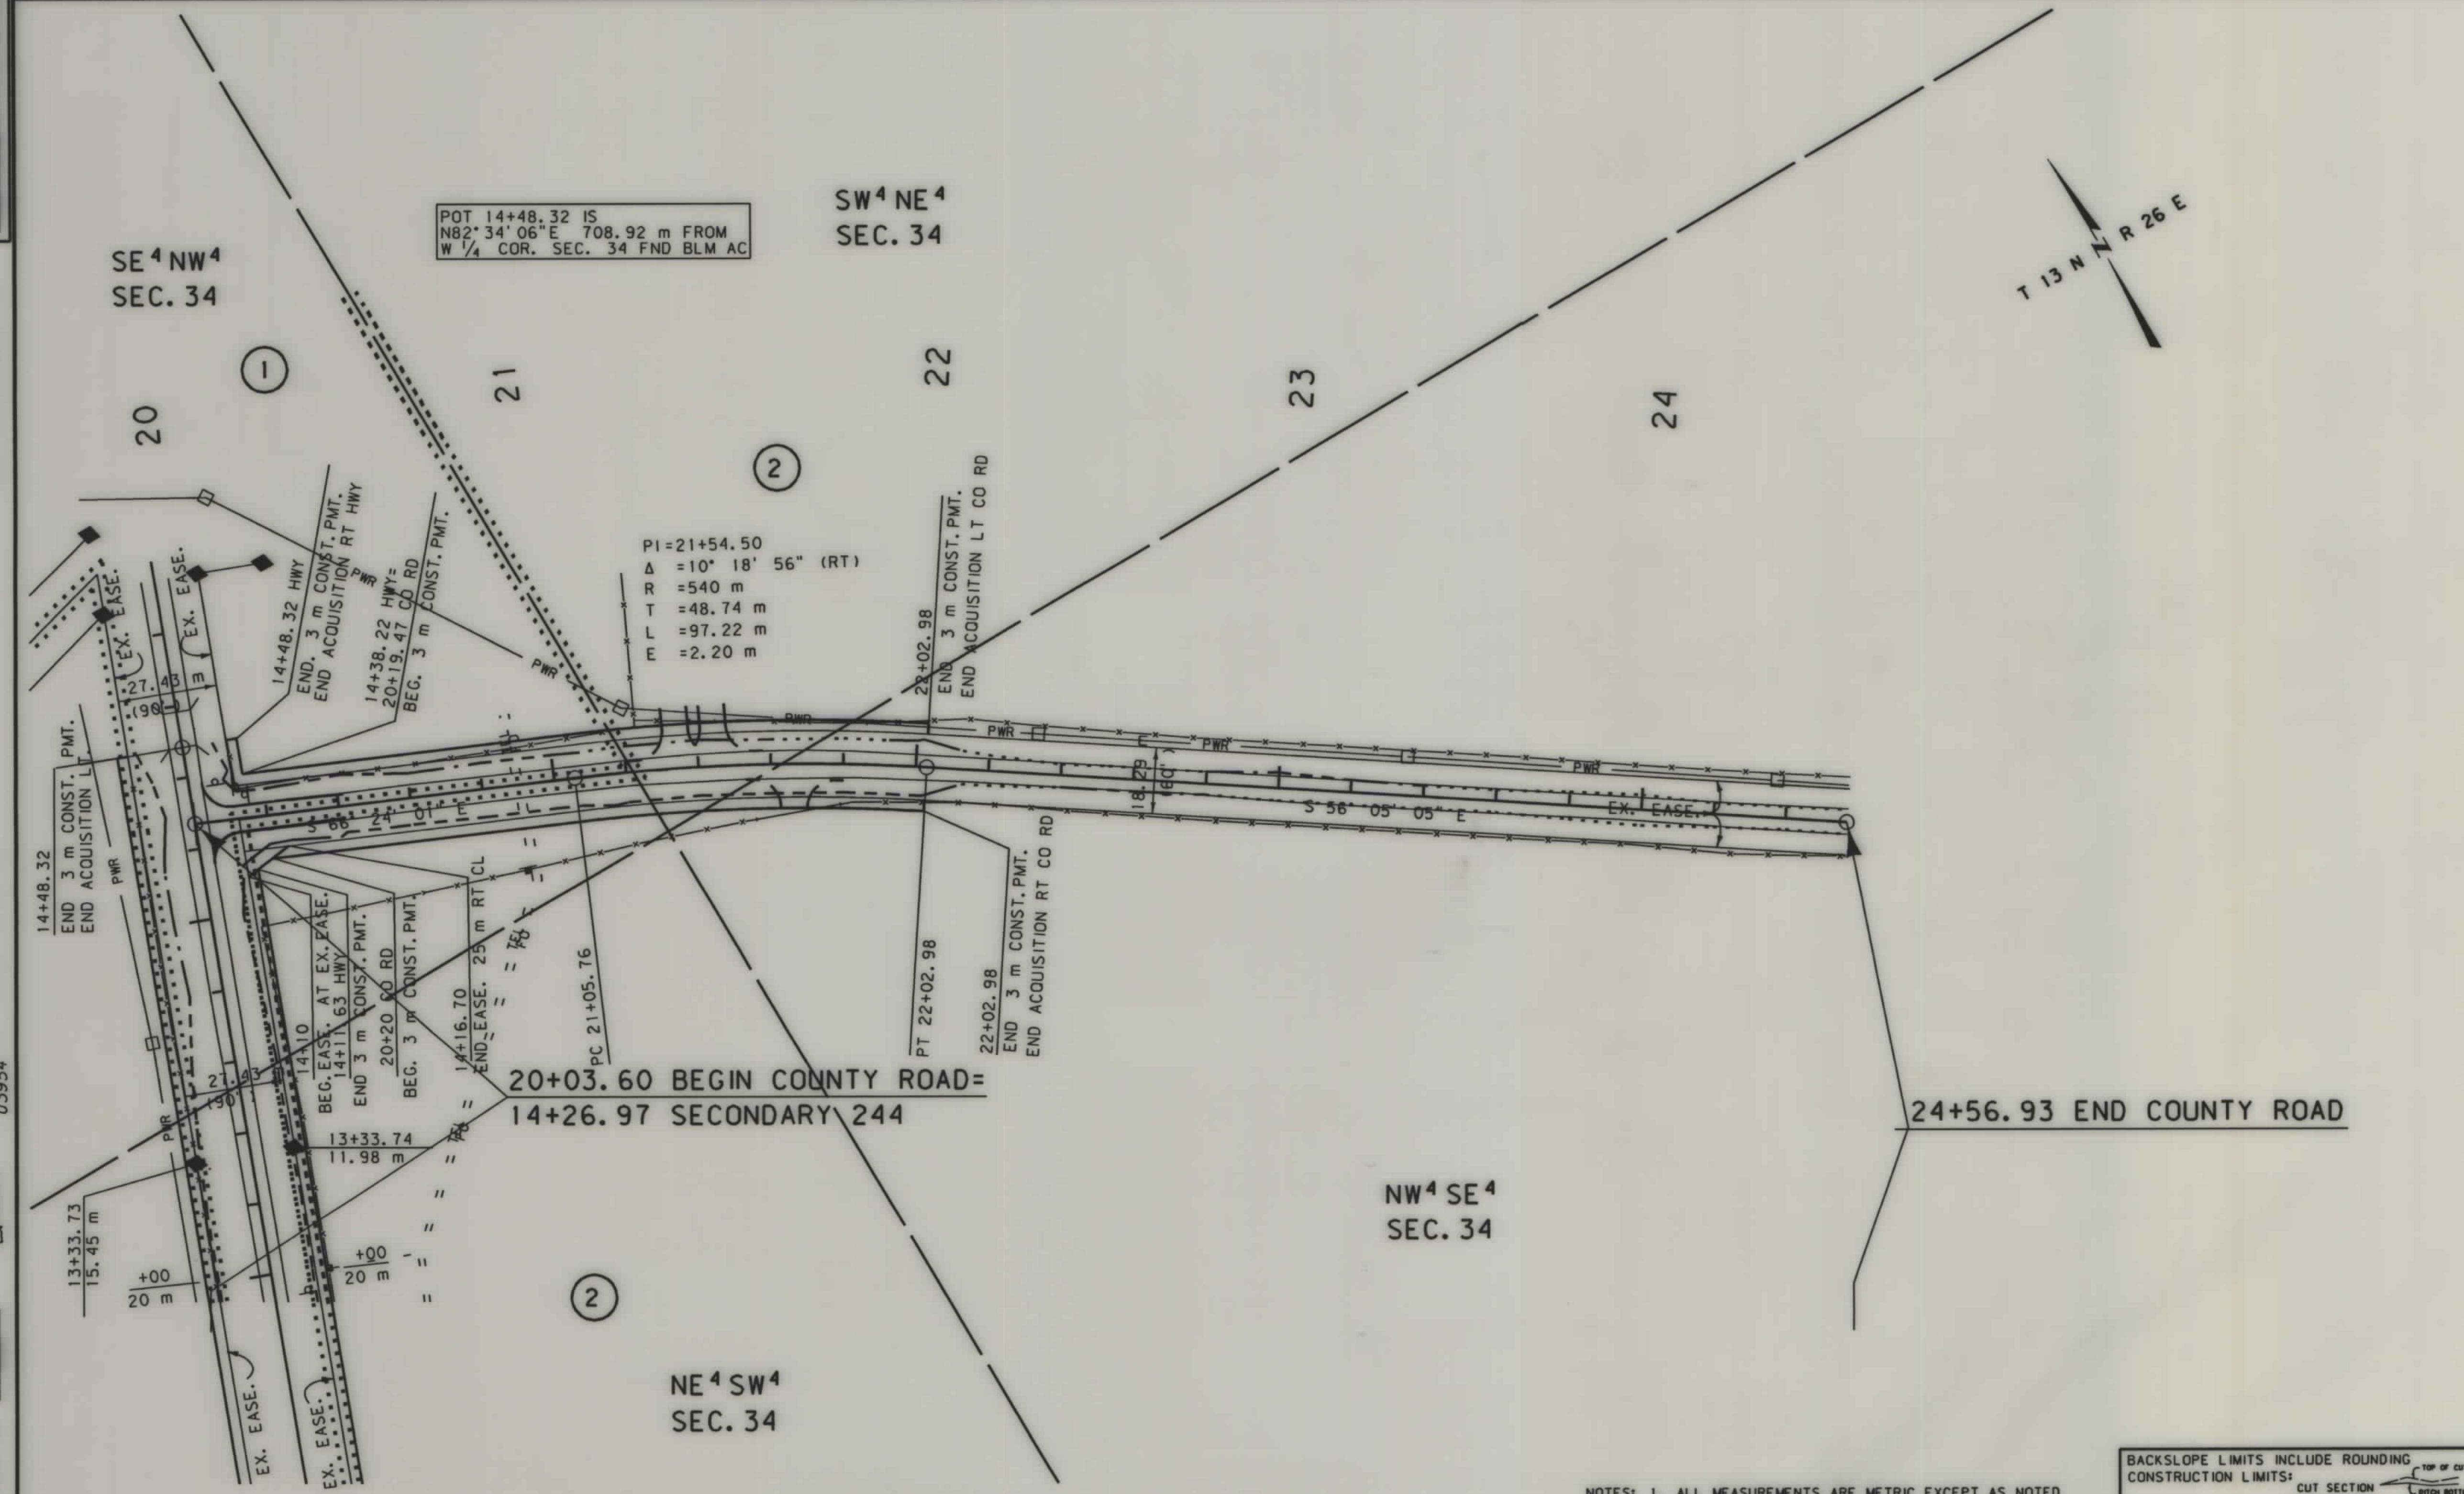

NOTES: 1. ALL MEASUREMENTS ARE METRIC EXCEPT AS NOTED
2. THE PROPOSED R/W LINE WHERE A SPIRAL CURVE TRANSITION IS USED IS A CHORD RATHER THAN A CONCENTRIC CURVE.

BACKSLOPE LIMITS INCLUDE ROUNDING	
CONSTRUCTION LIMITS:	CUT SECTION TOP OF CUT TOE OF FILL CATCH BOTTOM
DOT APPROVAL 12-2-98	
MAP REVISED 1-11-99, 10-19-99	

MONTANA
DEPARTMENT OF TRANSPORTATION

RIGHT OF WAY PLAN
PETROLEUM COUNTY

SCALE 1:1000

0 50M 100M