


PLANS
NOT
TO
SCALE

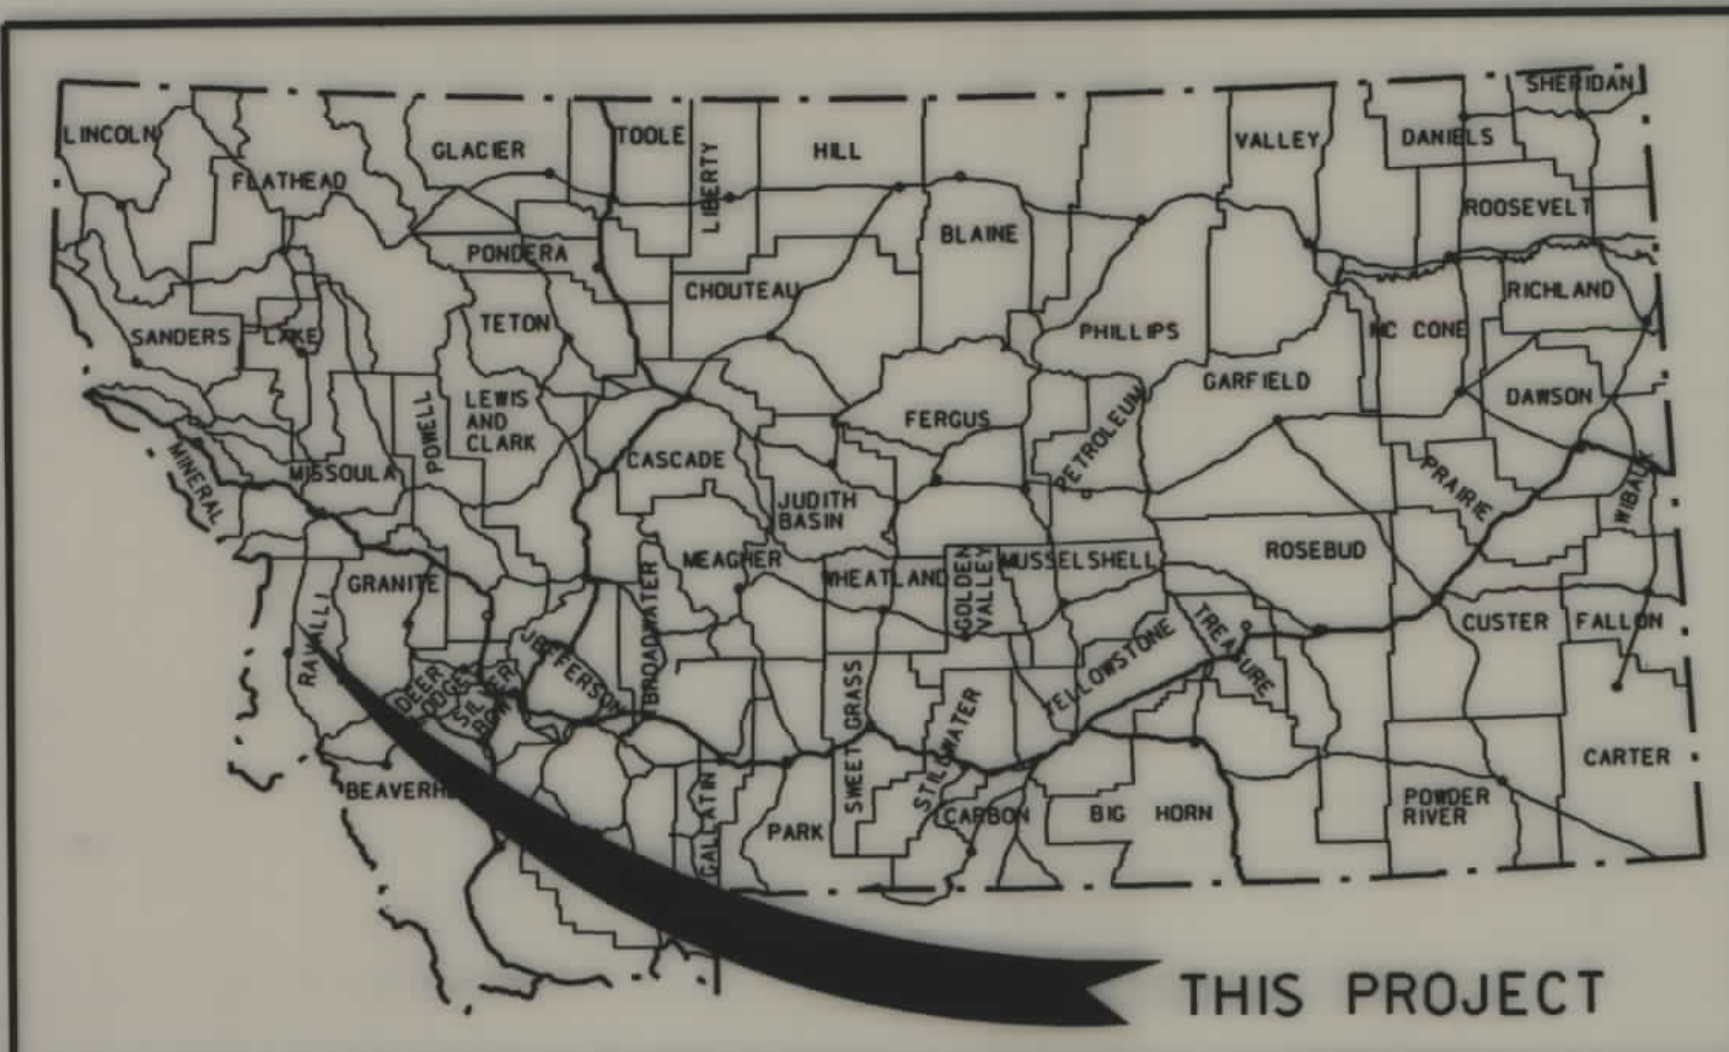

MONTANA DEPARTMENT OF TRANSPORTATION

STATE	RIGHT OF WAY ID.	SHEET NO.	TOTAL SHEETS
MONTANA	ER 9041(22)	1	5
PROJECT NUMBER 3481-022			
BITTERROOT R-VICTOR CROSSING			

RIGHT OF WAY PLAN OF FEDERAL AID PROJECT NO. ER 9041(22) BITTERROOT R - VICTOR CROSSING RAVALLI COUNTY

0.6 Kilometers

RDROW

CONVENTIONAL SIGNS


- PROPOSED RIGHT OF WAY LINE
- EXISTING RIGHT OF WAY LINE
- RAILROAD RIGHT OF WAY LINE
- CENTERLINE (C) OR PROJECTED LINE
- STK'D CENTERLINE
- SECTION LINE
- OWNERSHIP BOUNDARY
- FULL ACCESS CONTROL
- LIMITED ACCESS CONTROL
- EXISTING ACCESS CONTROL
- PRESENT TRAVELED WAY (P.T.W.)
- FENCE LINE
- EXISTING GUARDRAIL
- PROPOSED GUARDRAIL
- GATE IN FENCE
- CATTLE GUARD: EXIST. - PROPOSED
- SECTION CORNER
- 1/4 SECTION CORNER
- CLOSING CORNER
- MEANDER CORNER
- CENTER OF SECTION
- RIGHT OF WAY MONUMENT
- PROPERTY CORNER PIN
- POWER POLE IN PLACE
- TELEPHONE POLE IN PLACE
- TELEGRAPH POLE IN PLACE
- LIGHT POLE
- PROPOSED CULVERT
- EXISTING CULVERT
- OUTLET DITCH
- INLET DITCH
- EXISTING DITCH
- CHANNEL CHANGES
- DITCH BLOCK
- RIPRAP
- BRIDGES
- RAILROADS
- PARCEL NUMBERS
- APPROACH: EXIST.- PROPOSED



ASSOCIATED PROJECT
ID.
CONSTR. = ER 9041(22)
P.E. = ER 9041(22)

RELATED PROJECTS

FHWAMDT APPROVAL 3/12/98
MAP REVISED 4-20-98 12-14-99

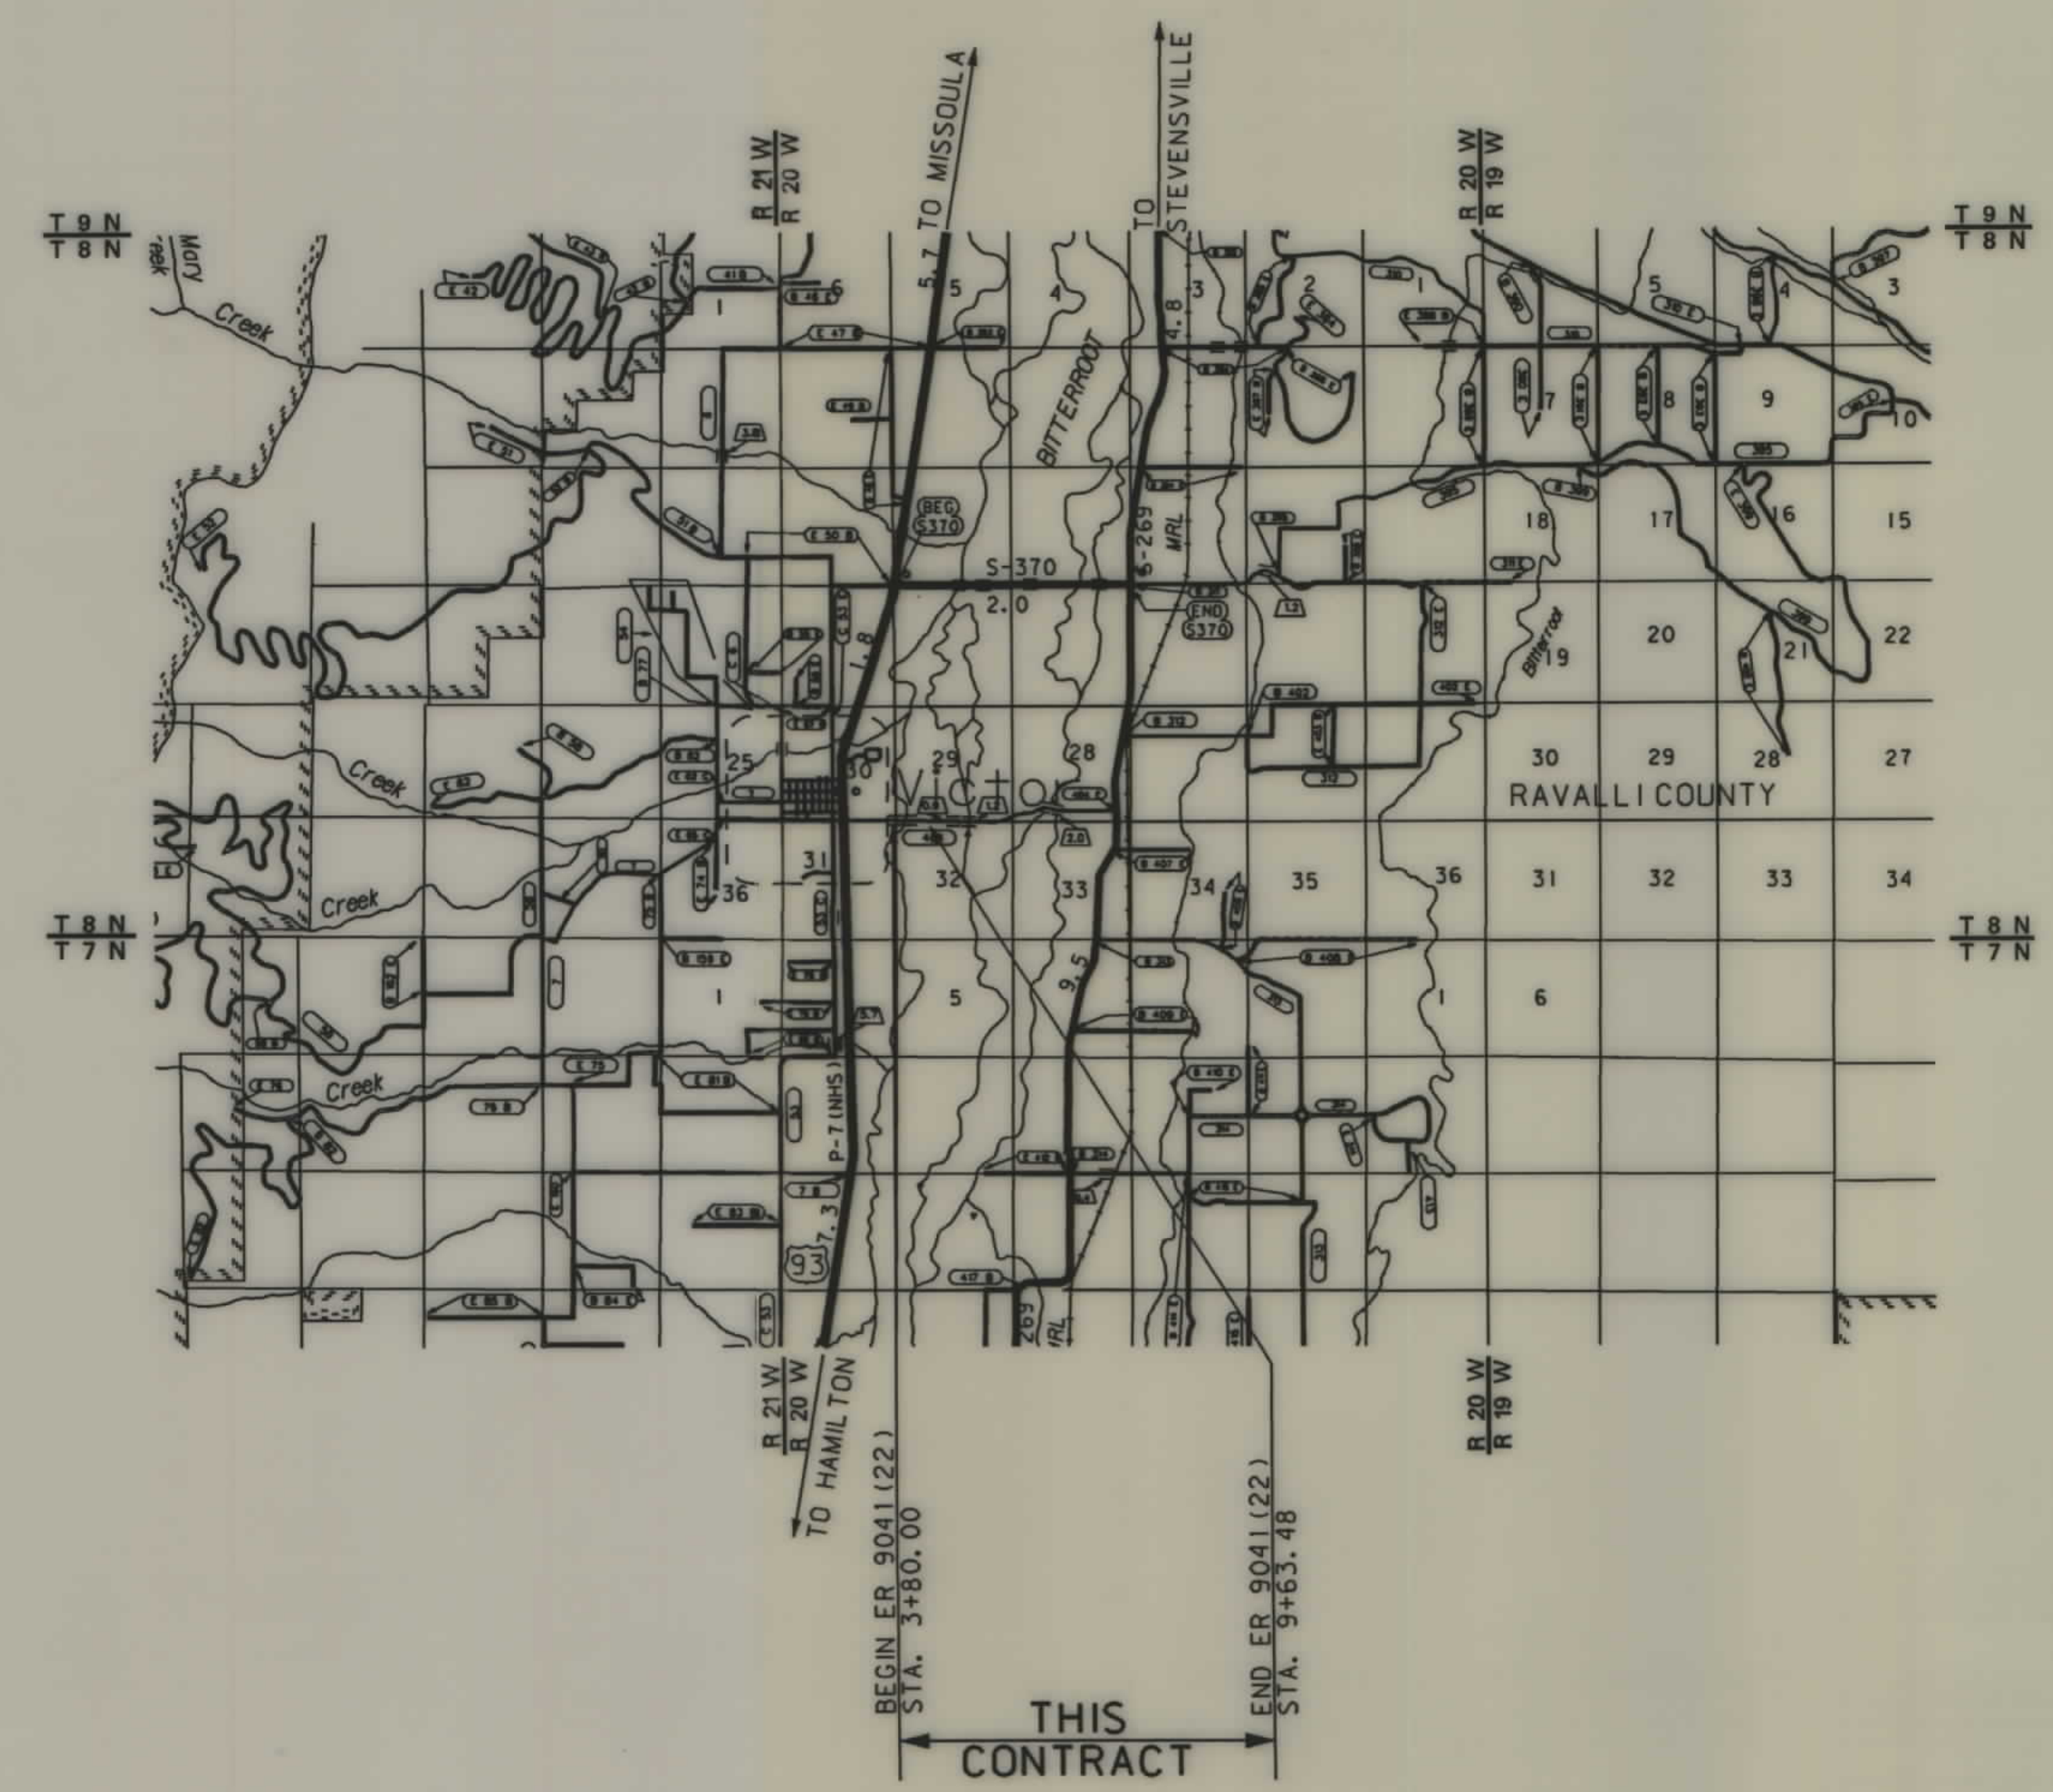

SEE SHEET NO. 2 FOR OWNERSHIP
NAMES, ADDRESSES, AREAS, ETC.

NOTES: 1. ALL MEASUREMENTS ARE METRIC EXCEPT AS NOTED

MONTANA DEPARTMENT OF TRANSPORTATION

RDROW

MONTANA CADD

3
2
1


OWNERSHIP																			
PARCEL	NAME	ADDRESS	TOTAL	AREA	GROSS R/W AREA		EX. EASE. AREA		NET AREA		REMAINDER				CONST. PMT. AREA		EASE. AREA		SHEET NO.
			METRIC	ENGLISH	METRIC	ENGLISH	METRIC	ENGLISH	METRIC	ENGLISH	LEFT		RIGHT		METRIC	ENGLISH	METRIC	ENGLISH	
											METRIC	ENGLISH	METRIC	ENGLISH					
1	SHIRLEY A. STANFORD	P.O. BOX 495, STEVENSVILLE, MT 59870	20.234 ha.	50.00 ac.	0.536 ha.	1.32 ac.	0.265 ha.	0.65 ac.	0.271 ha.	0.67 ac.	19.698 ha.	48.68 ac.					*0.089 ha.	* 0.22 ac.	3
2	RALPH E. SIMONSEN	135 VICTOR CROSSING WEST, VICTOR, MT 59875	16.187 ha.	40.00 ac.	* 2 m²	*21.53 ft²			* 2 m²	*21.53 ft²							*0.684 ha.	* 1.69 ac.	3 & 4
3	STATE OF MONTANA, DNRC				* 0.543 ha.	* 1.34 AC			* 0.543 ha.	* 1.34 AC							* 1.592 ha.	* 3.93 AC	3 & 3A
4	SHIRLEY A STANFORD, PERSONAL REPRESENTATIVE OF THE ESTATE OF ALFRED LEVI SIMONSEN	P.O. BOX 495, STEVENSVILLE, MT 59870	4.047 ha.	10.00 ac.	0.427 ha.	1.06 ac.	0.182 ha.	0.45 ac.	0.245 ha.	0.61 ac.	3.431±ha.	8.47± ac.	0.189±ha.	0.47± ac.			*0.186 ha.	*0.46 AC	3
5	SHIRLEY A. STANFORD	P.O. BOX 495, STEVENSVILLE, MT 59870	24.281 ha.	60.00 ac.	1.867 ha.	4.61 ac.	0.854 ha.	2.11 ac.	1.013 ha.	2.50 ac.	22.158±ha.	54.76±ac.	0.256± ha.	0.63± ac.	0.058 ha.	0.14 ac.	*0.513 ha.	* 1.27 AC	3, 4
1 & 5	SHIRLEY A. STANFORD (combination)	P.O. BOX 495, STEVENSVILLE, MT 59870	44.515 ha.	110 AC	2.403 ha.	5.93 AC	1.119 ha.	2.76 ac.	1.284 ha.	3.17 ac.	41.856 ha.	103.44 AC	0.256± ha.	0.63± ac.	0.058 ha.	0.14 ac.	* 0.602 ha.	* 1.48 AC	
6	FOCUS 2000 INC	4495 SOUTH POLARIS AVENUE LAS VEGAS, NV 89103	16.187 ha.	40.00 ac.	*0.317 ha.	* 0.78 ac.	0.057 ha.	0.14 ac.	*0.260 ha.	* 0.64 ac.			15.870 ha.	39.22 ac.					4
2A	RALPH E. SIMONSEN	135 VICTOR CROSSING WEST, VICTOR, MT 59875															*2.132 ha.	* 5.26 AC	3
2B	RALPH E. SIMONSEN	135 VICTOR CROSSING WEST, VICTOR, MT 59875															*1.435 ha.	* 3.55 AC	3 & 3A
1A	SHIRLEY A. STANFORD	P.O. BOX 495, STEVENSVILLE, MT 59870															* 0.004 ha.	* 0.01 AC	3 & 3A
5A	SHIRLEY A. STANFORD	P.O. BOX 495, STEVENSVILLE, MT 59870															* 0.007 ha.	* 0.02 AC	3 & 3A
3A	DELETED																		3 & 3A

STATE	RIGHT OF WAY ID.	SHEET NO.	TOTAL SHEETS
MONTANA	ER 9041 (22)	2	5
PROJECT NUMBER 3481-022			
BITTERROOT R-VICTOR CROSSING			

* AREA TO BE ACQUIRED, AS EASEMENT, IN THE NAME OF RAVALLI COUNTY.

- NOTES: 1. ALL MEASUREMENTS ARE METRIC EXCEPT AS NOTED
2. THE PROPOSED R/W LINE WHERE A SPIRAL CURVE TRANSITION IS USED IS A CHORD RATHER THAN A CONCENTRIC CURVE.


BACKSLOPE LIMITS INCLUDE ROUNDING
CONSTRUCTION LIMITS:
CUT SECTION
TOE OF FILL

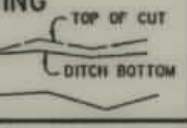

FHWA/DOT APPROVAL 3/12/98


MAP REVISED 4-20-98 1-27-99 4-16-99
5-19-99 10-22-99 12-14-99 8-04-03.

MONTANA
DEPARTMENT OF TRANSPORTATION
RIGHT OF WAY PLAN
RAVALLI COUNTY
SCALE 1:1000

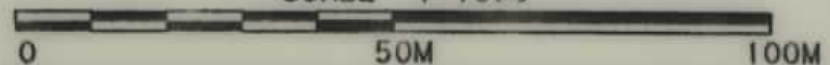

SEE SHEET NO. 2 FOR OWNERSHIP NAMES, ADDRESSES, AREAS, ETC.

STATE	RIGHT OF WAY ID.	SHEET NO.	TOTAL SHEETS
MONTANA	ER 9041 (22)	3	5
PROJECT NUMBER 3481-022			
BITTERROOT R-VICTOR CROSSING			

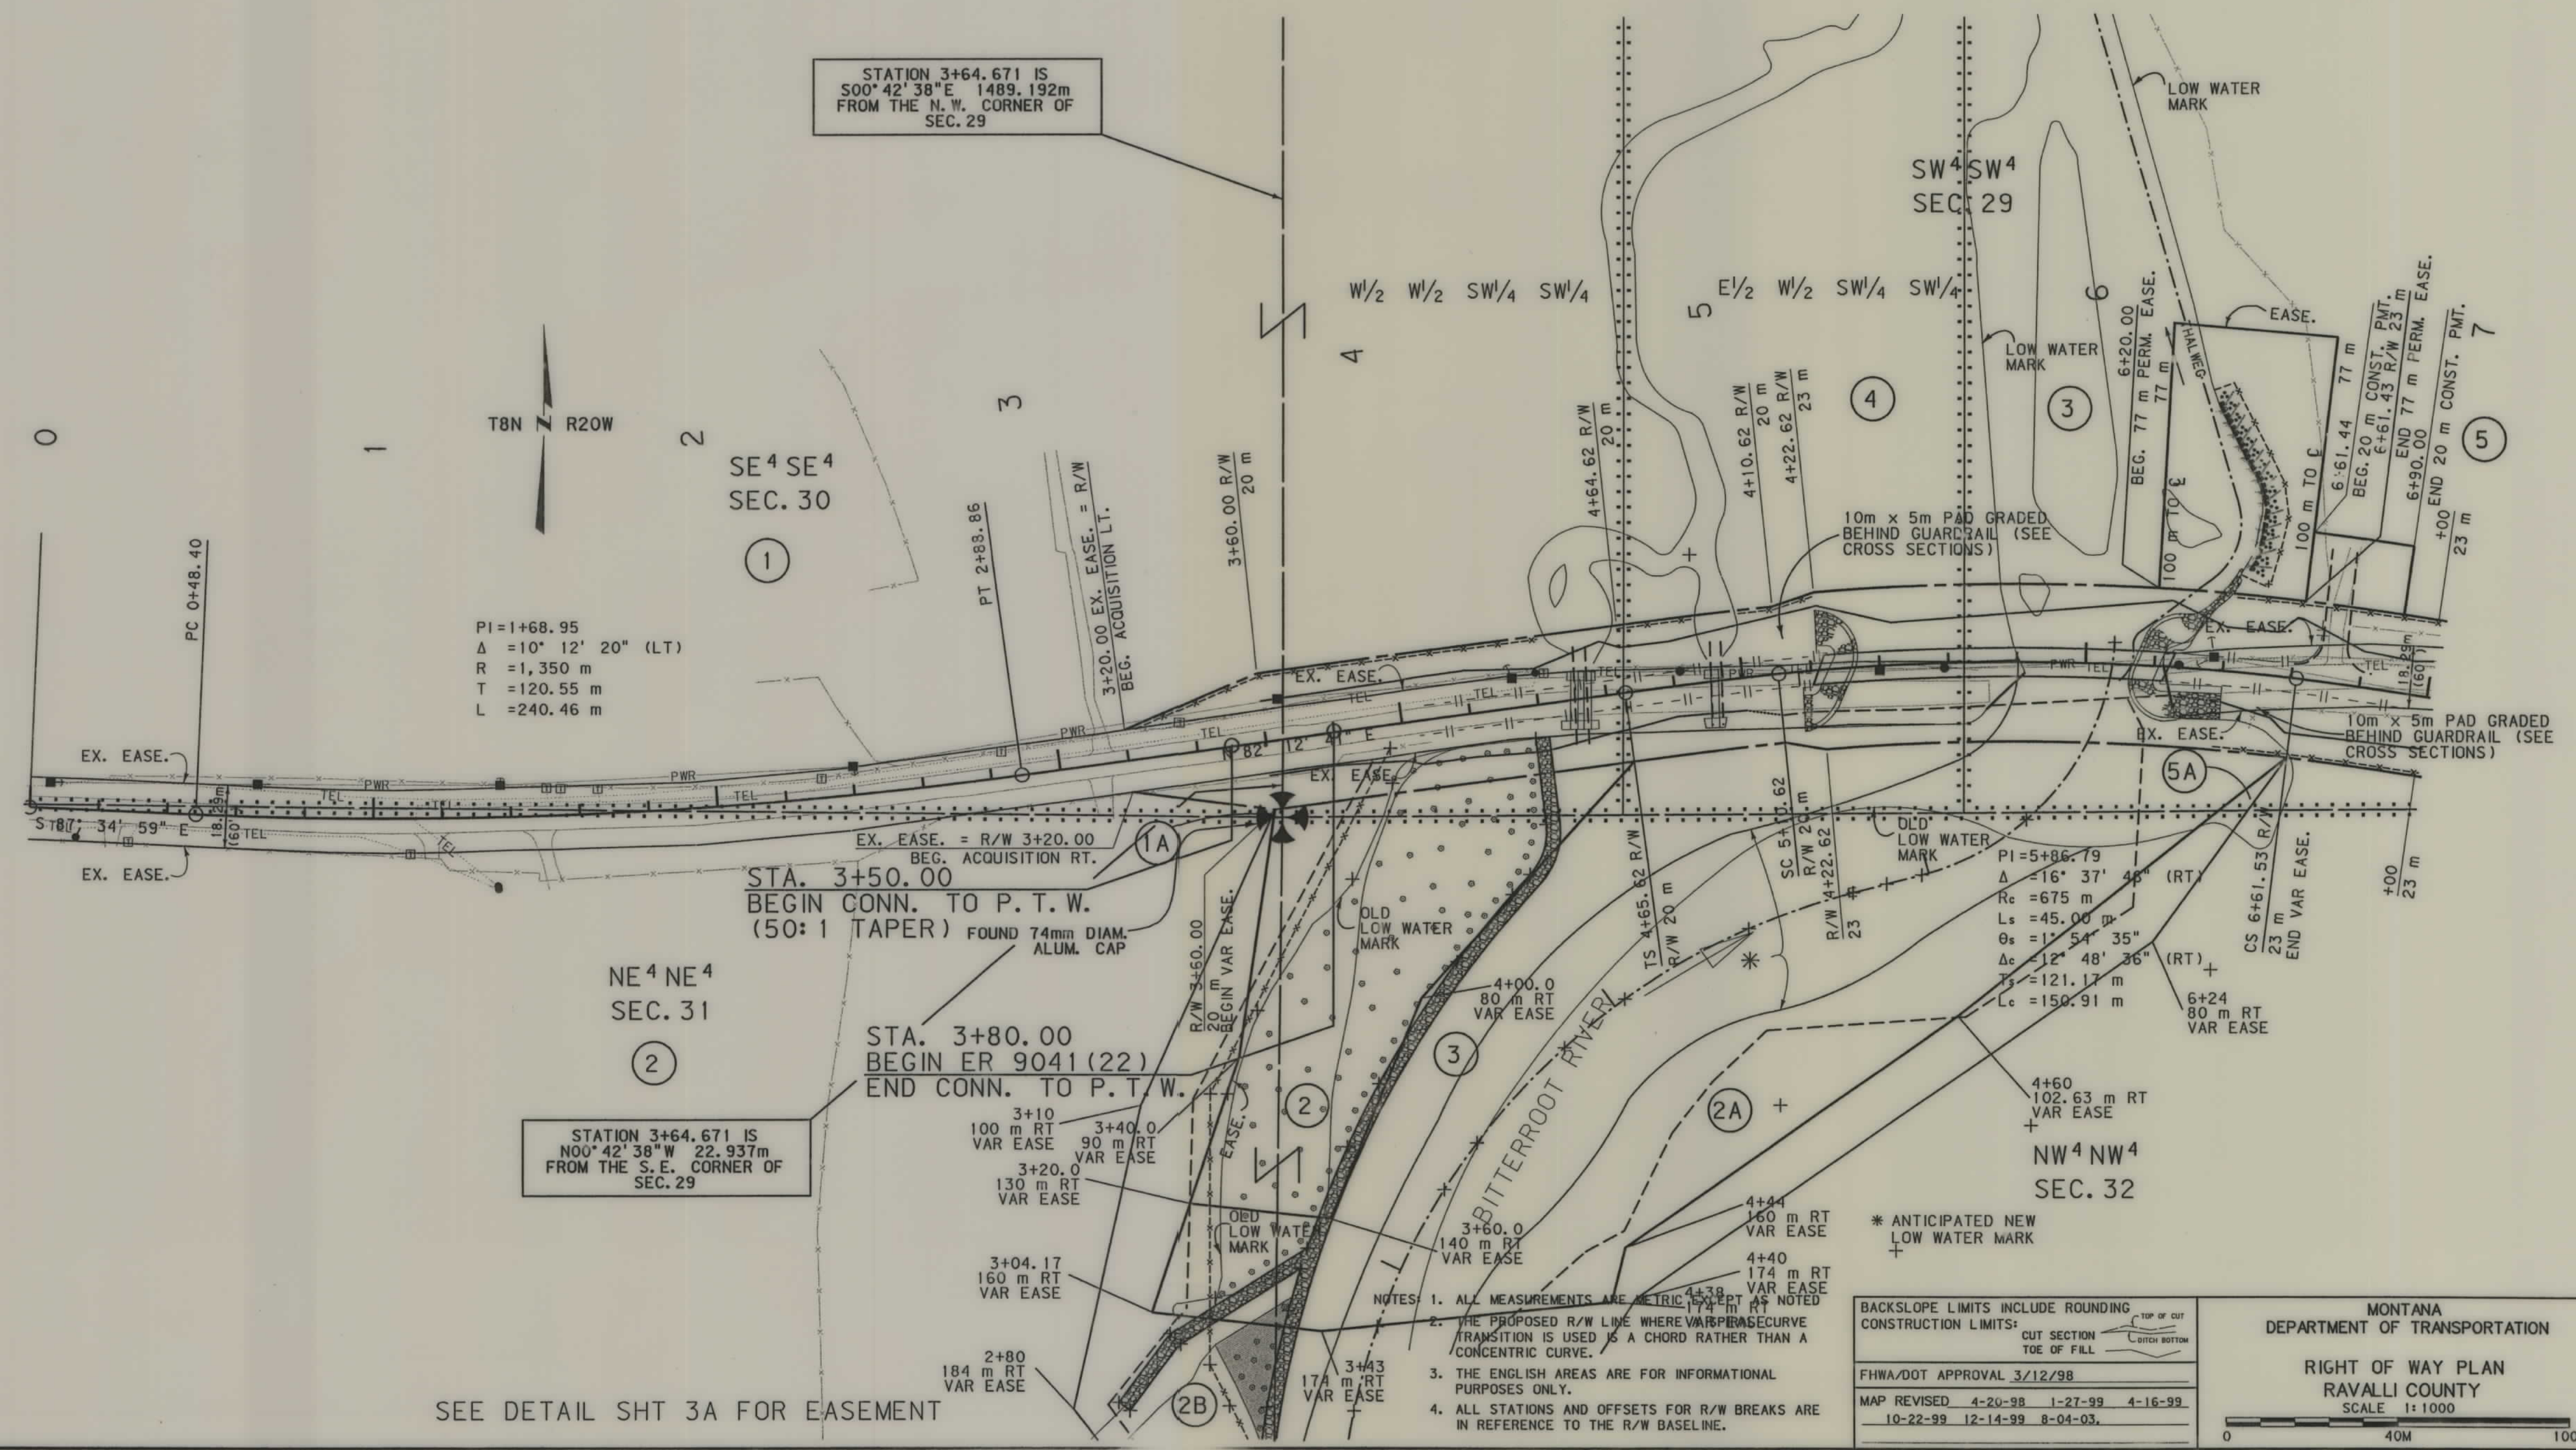

SEE DETAIL SHT 3A FOR EASEMENT

