

PLANS

NOT

TO

SCALE

STATE	RIGHT OF WAY ID.	SHEET NO.	TOTAL SHEETS
MONTANA	ER 421-1(2)1	1	3
PROJECT NUMBER 3482-002			
S. OF COLUMBUS - FLOOD REPAIR			

MONTANA DEPARTMENT OF TRANSPORTATION

RIGHT OF WAY PLAN OF FEDERAL AID PROJECT ER 421-1(2)1 S. OF COLUMBUS - FLOOD REPAIR STILLWATER COUNTY


0.590 Kilometers

SEE SHEET NO. 2 & 3 FOR OWNERSHIP
NAMES, ADDRESSES, AREAS, ETC.

STA. 59+30.00 END ER 421-1(2)1 =
STA. 194+39.8± S-154(1)

STA. 53+40.00 BEGIN ER 421-1(2)1 =
STA. 175+02.6± S-154(1)

NOTES: 1. ALL MEASUREMENTS ARE METRIC EXCEPT AS NOTED

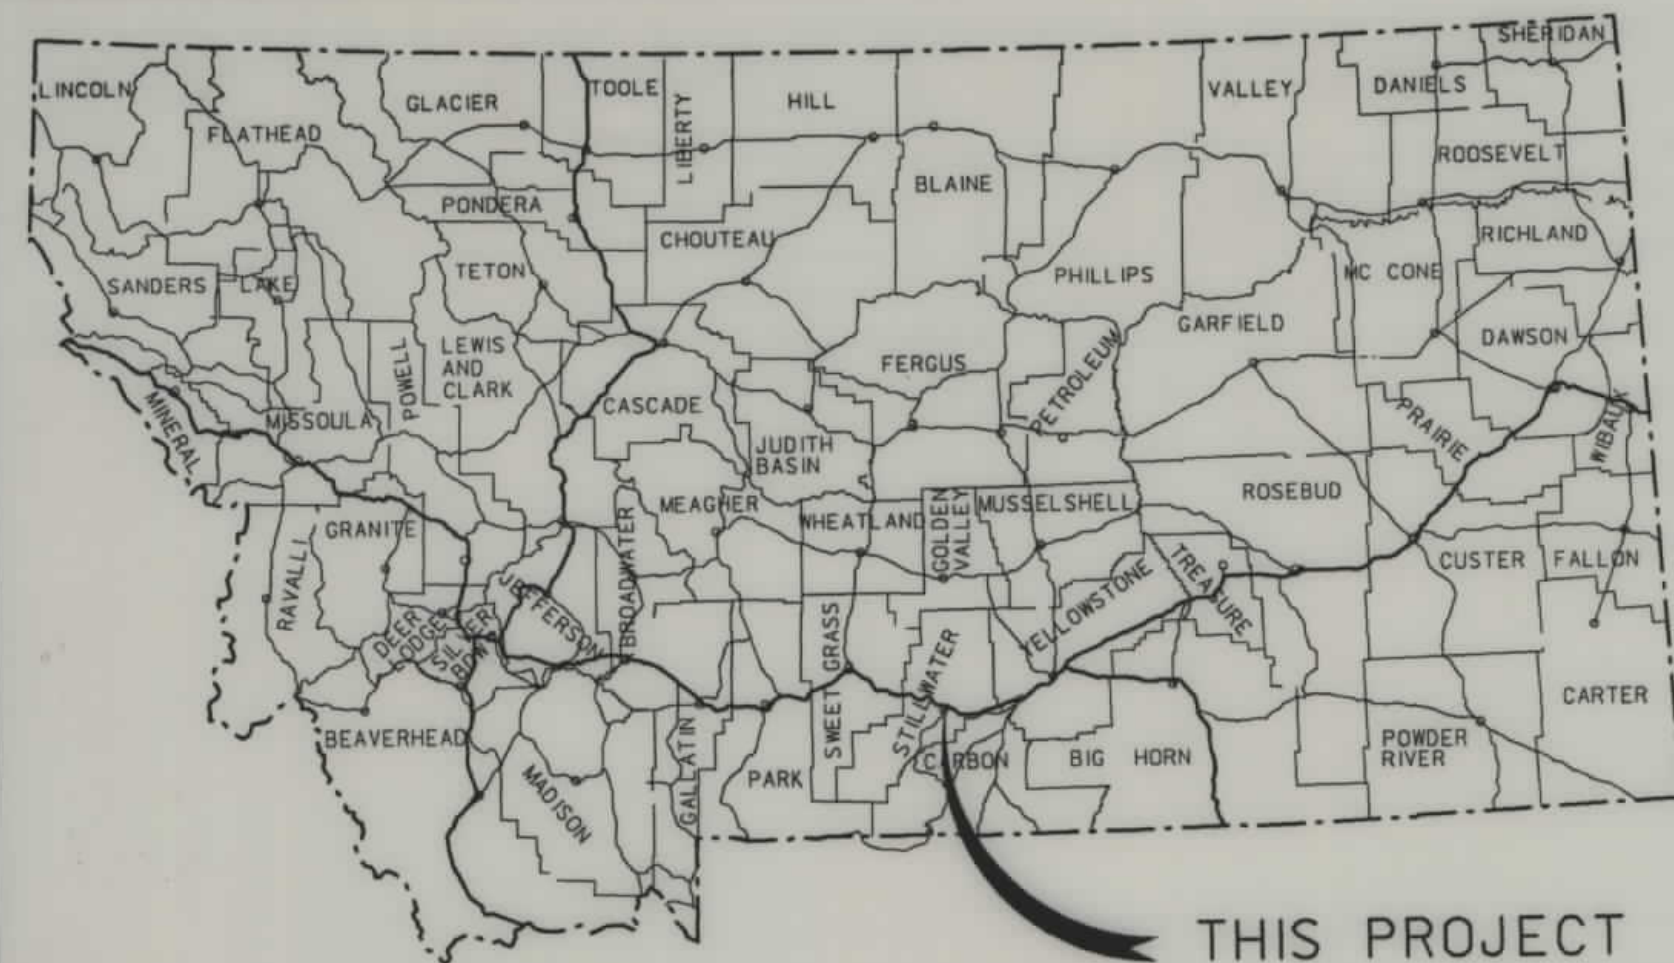

THIS PROJECT

CONVENTIONAL SIGNS

PROPOSED RIGHT OF WAY LINE	---
EXISTING RIGHT OF WAY LINE	---
RAILROAD RIGHT OF WAY LINE	---
CENTERLINE (C) OR PROJECTED LINE	---
STK'D CENTERLINE	---
SECTION LINE	---
OWNERSHIP BOUNDARY	---
FULL ACCESS CONTROL	---
LIMITED ACCESS CONTROL	---
EXISTING ACCESS CONTROL	---
PRESENT TRAVELED WAY (P.T.W.)	---
FENCE LINE	---
EXISTING GUARDRAIL	---
PROPOSED GUARDRAIL	---
GATE IN FENCE	---
CATTLE GUARD: EXIST. - PROPOSED	---
SECTION CORNER	FOUND UNFOUND
1/4 SECTION CORNER	---
CLOSING CORNER	---
MEANDER CORNER	---
CENTER OF SECTION	---
RIGHT OF WAY MONUMENT	---
PROPERTY CORNER PIN	---
POWER POLE IN PLACE	---
TELEPHONE POLE IN PLACE	---
TELEGRAPH POLE IN PLACE	---
LIGHT POLE	---
PROPOSED CULVERT	---
EXISTING CULVERT	---
OUTLET DITCH	---
INLET DITCH	---
EXISTING DITCH	---
CHANNEL CHANGES	---
DITCH BLOCK	---
RIPRAP	---
BRIDGES	---
RAILROADS	---
PARCEL NUMBERS	---
APPROACH: EXIST.- PROPOSED	---

ASSOCIATED PROJECT
ID.

RELATED PROJECTS

S 154(1)


FHWA/ APPROVAL 7/16/97
MAP REVISED 8/14/97

SMW

RDROW

MONTANA
CADD

3
2
1

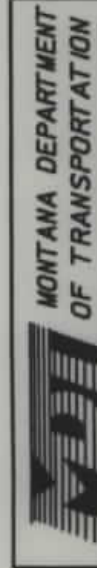


RDROW

MONTANA
CADD

3
2
1

OWNERSHIP																			
PARCEL	NAME	ADDRESS	TOTAL	AREA	GROSS R/W AREA		EX. EASE. AREA		NET AREA		REMAINDER				CONST. PMT. AREA		EASE. AREA		SHEET NO.
			METRIC	ENGLISH	METRIC	ENGLISH	METRIC	ENGLISH	METRIC	ENGLISH	LEFT		RIGHT		METRIC	ENGLISH	METRIC	ENGLISH	
											METRIC	ENGLISH	METRIC	ENGLISH					
1	LARRY & MABEL COOMBER	HC 53 BOX 539, COLUMBUS, MT 59019	11.283 ha	27.88 AC	FOR NEGOTIATIONS ONLY														2
2	LARRY & MABEL COOMBER	HC 53 BOX 539, COLUMBUS, MT 59019	0.842 ha	2.08 AC											0.701 ha	1.73 AC			2 & 3
1 & 2	COMBINATION PARCEL		12.124 ha	29.96 AC											0.701 ha	1.73 AC			2 & 3
3	OWEN G. & BARBARA EATON	COLUMBUS, MT 59019	6.475 ha	16.00 AC											0.045 ha	0.11 AC			2 & 3

STATE	RIGHT OF WAY ID.	SHEET NO.	TOTAL SHEETS
MONTANA	ER 421-1(2)1	2	3
PROJECT NUMBER 3482-002			
S OF COLUMBUS - FLOOD REPAIR			

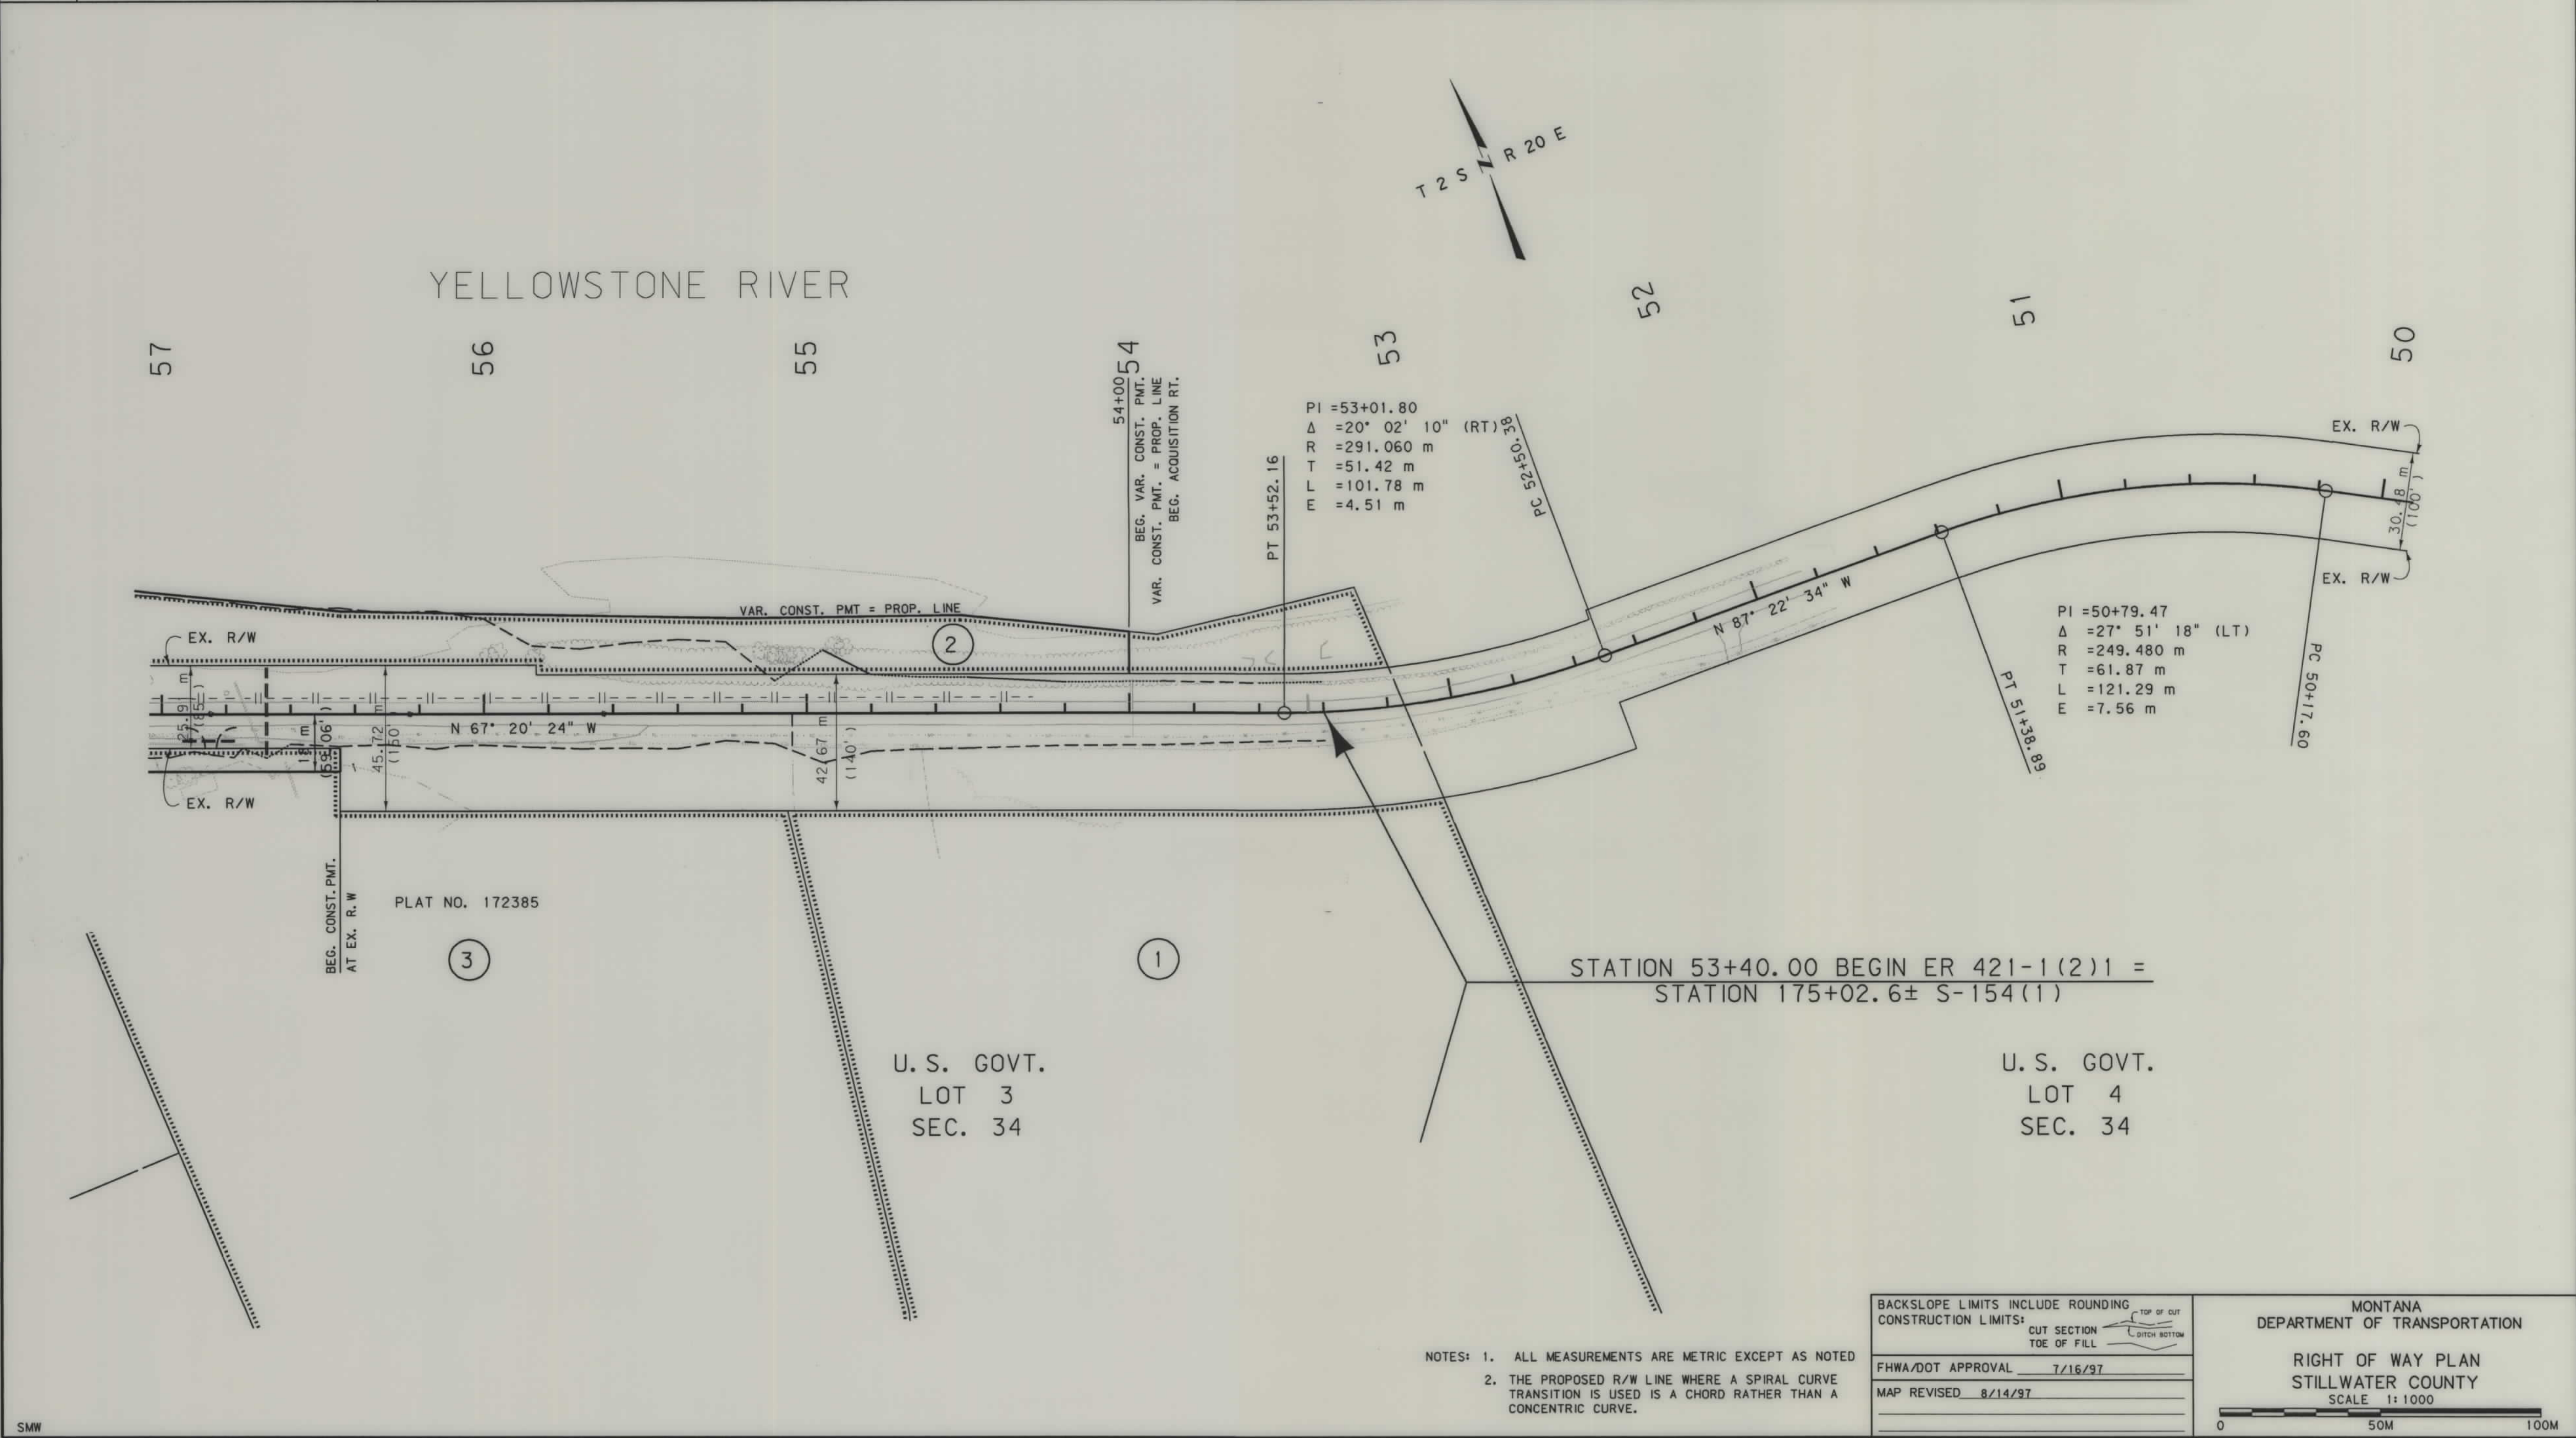

NOTES: 1. ALL MEASUREMENTS ARE METRIC EXCEPT AS NOTED
2. THE PROPOSED R/W LINE WHERE A SPIRAL CURVE TRANSITION IS USED IS A CHORD RATHER THAN A CONCENTRIC CURVE.

BACKSLOPE LIMITS INCLUDE ROUNDING	TOP OF CUT
CONSTRUCTION LIMITS:	CUT SECTION
	TOE OF FILL
FHWA/DOT APPROVAL	7/16/97
MAP REVISED	8/14/97

MONTANA
DEPARTMENT OF TRANSPORTATION


RIGHT OF WAY PLAN
STILLWATER COUNTY
SCALE 1:1000

0 50M 100M

OWNERSHIP																			
PARCEL	NAME	ADDRESS	TOTAL AREA		GROSS R/W AREA		EX. EASE. AREA		NET AREA		REMAINDER				CONST. PMT. AREA		EASE. AREA		SHEET NO.
			METRIC	ENGLISH	METRIC	ENGLISH	METRIC	ENGLISH	METRIC	ENGLISH	LEFT		RIGHT		METRIC	ENGLISH	METRIC	ENGLISH	
											METRIC	ENGLISH	METRIC	ENGLISH					
4	JAMES & KATHLEEN JOHANSEN	2332 PORT ABERDEEN PLACE NEWPORT BEACH, CA 92660	1.838 hg	4.5413 AC											0.173 hg	0.43 AC			3

STATE	RIGHT OF WAY ID.	SHEET NO.	TOTAL SHEETS
MONTANA	ER 421-1(2)1	3	3
PROJECT NUMBER 3482-002			
S OF COLUMBUS - FLOOD REPAIR			

STATION 59+30.00 END ER 421-1(2)1 =
STATION 194+39.8± S-154(1)

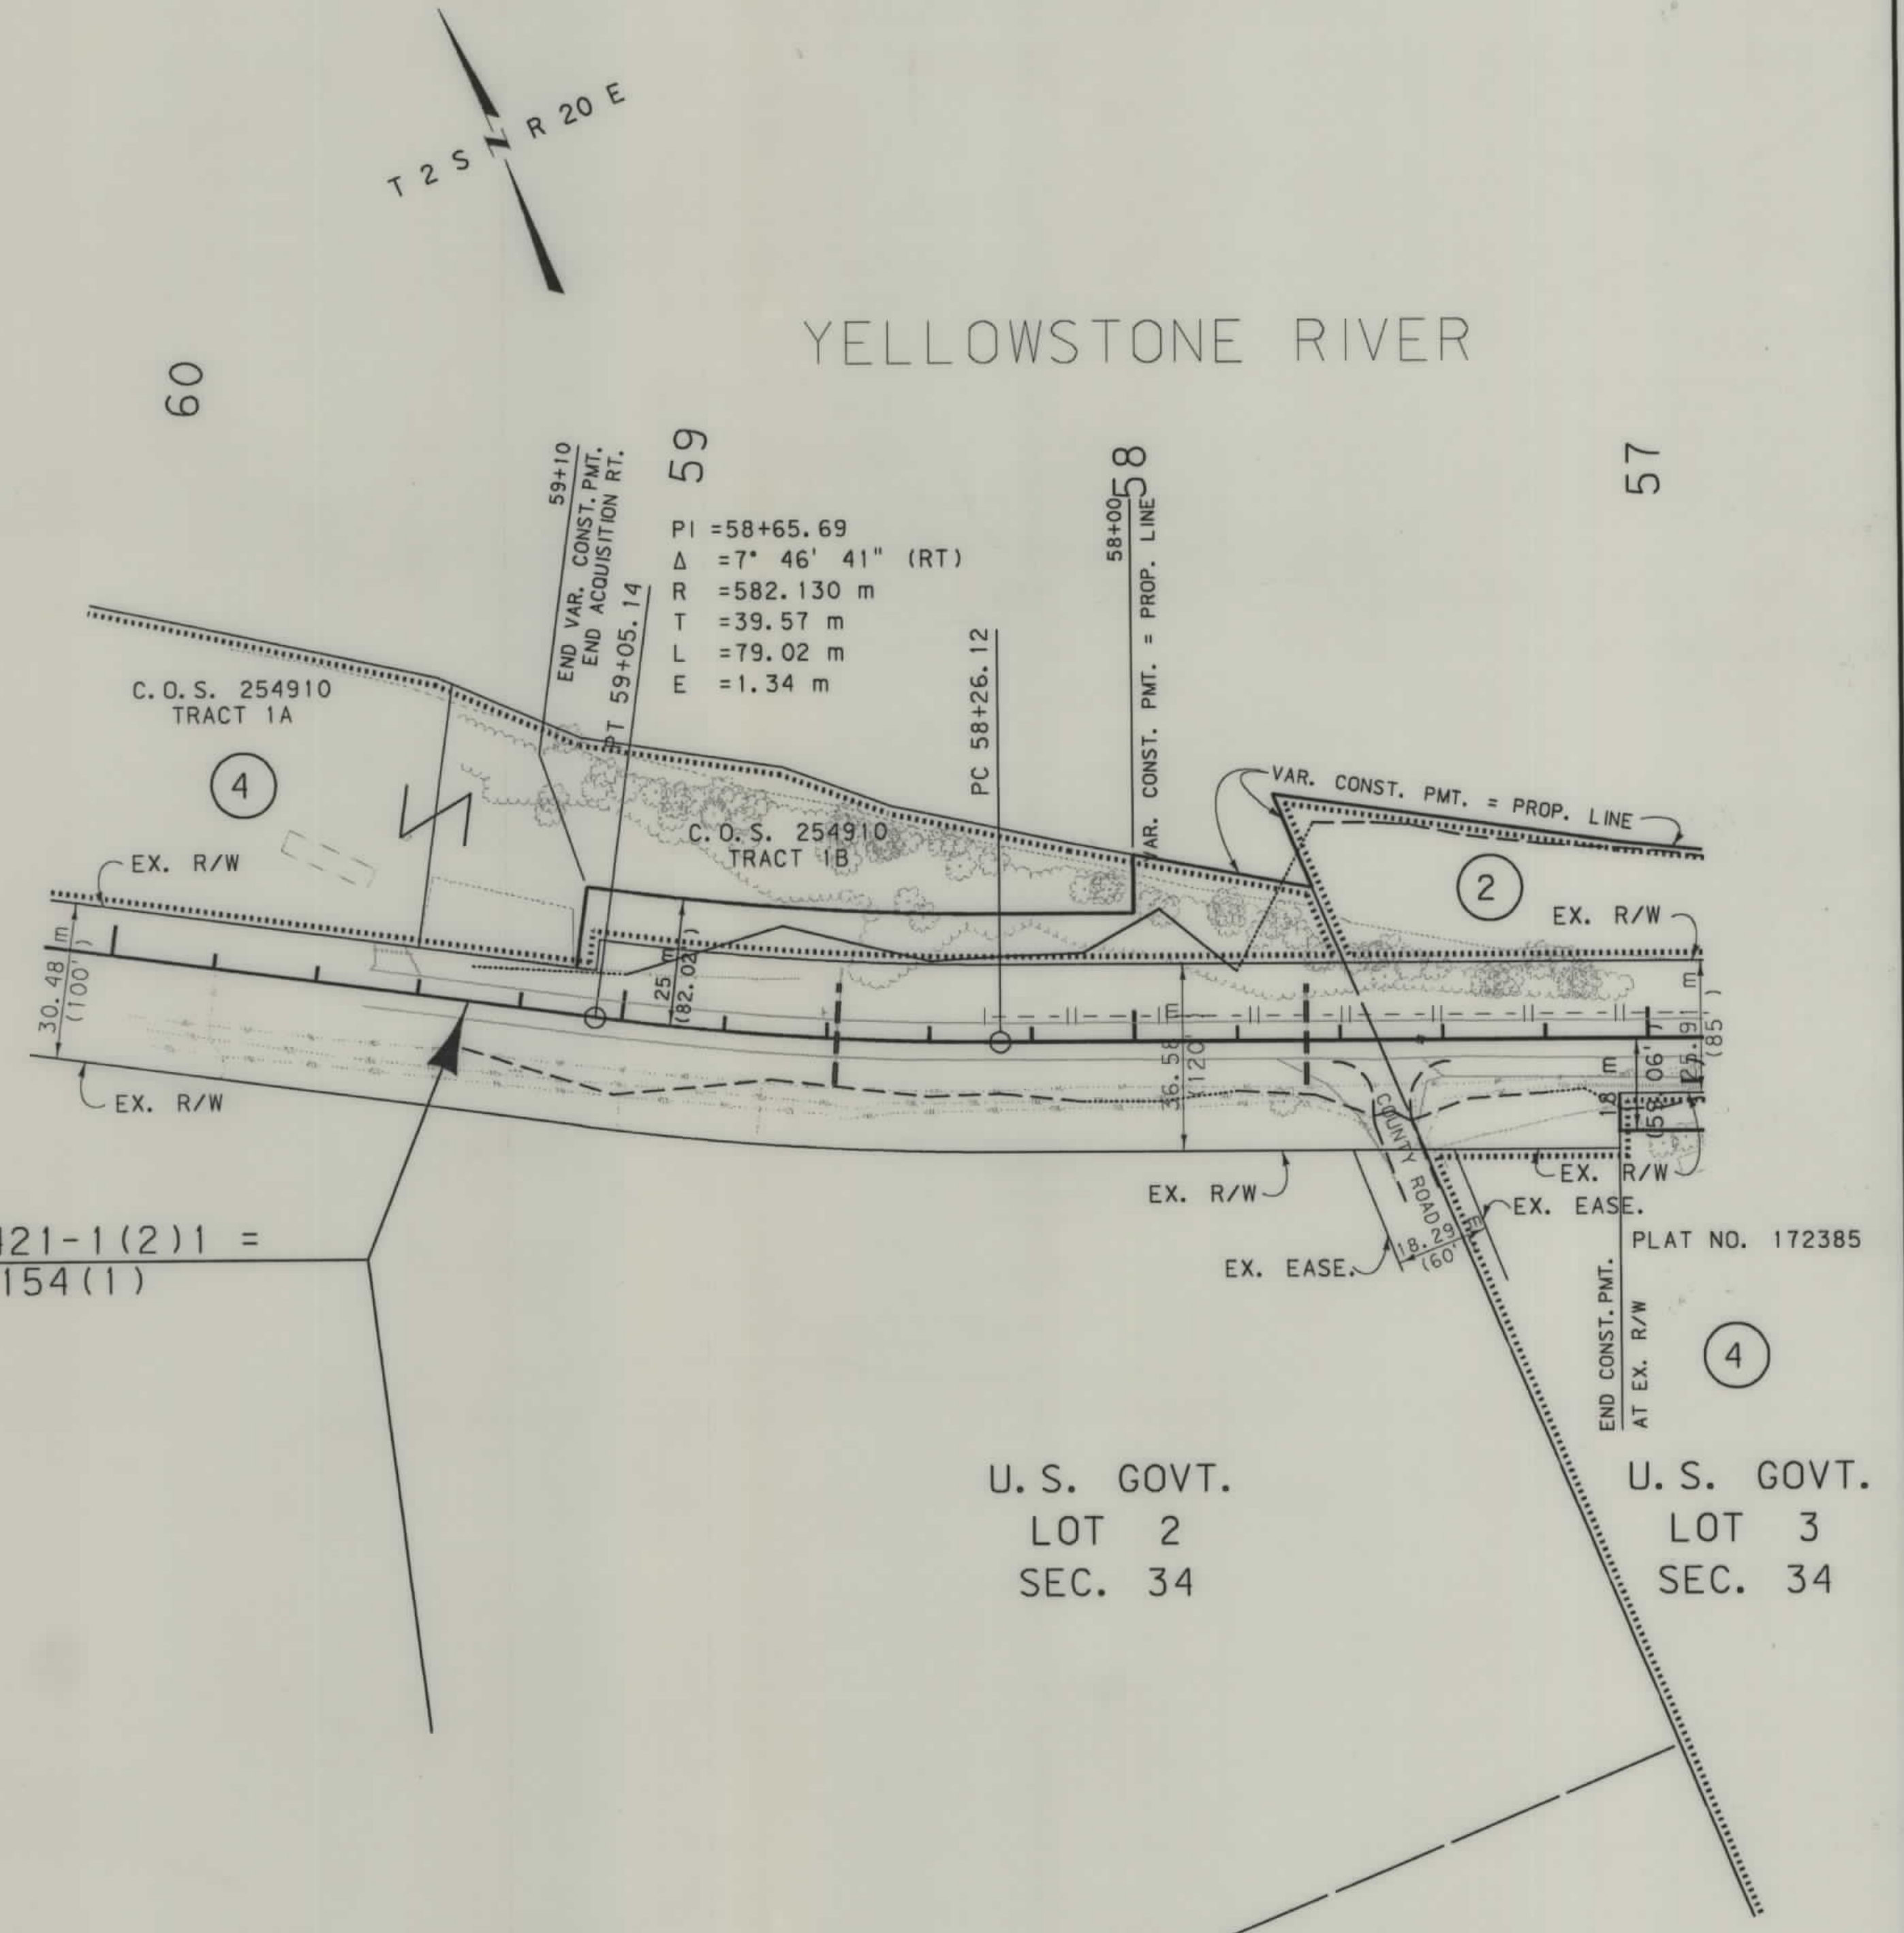

U.S. GOVT.
LOT 2
SEC. 34

U.S. GOVT.
LOT 3
SEC. 34

- NOTES: 1. ALL MEASUREMENTS ARE METRIC EXCEPT AS NOTED
2. THE PROPOSED R/W LINE WHERE A SPIRAL CURVE TRANSITION IS USED IS A CHORD RATHER THAN A CONCENTRIC CURVE.

BACKSLOPE LIMITS INCLUDE ROUNDING	
CONSTRUCTION LIMITS:	TOP OF CUT CUT SECTION TOE OF FILL DITCH BOTTOM
FHWA/DOT APPROVAL	7/16/97
MAP REVISED	8/14/97 8/20/97 8/25/97

MONTANA
DEPARTMENT OF TRANSPORTATION

RIGHT OF WAY PLAN
STILLWATER COUNTY
SCALE 1:1000

0 50M 100M