

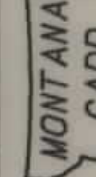



PLANS
NOT
TO
SCALE

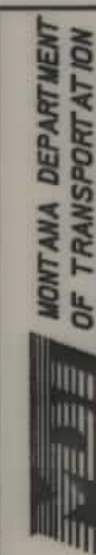

RDROW

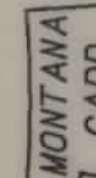

362911.TOW
12/02/02
01:50:52 PM
EPS - US529

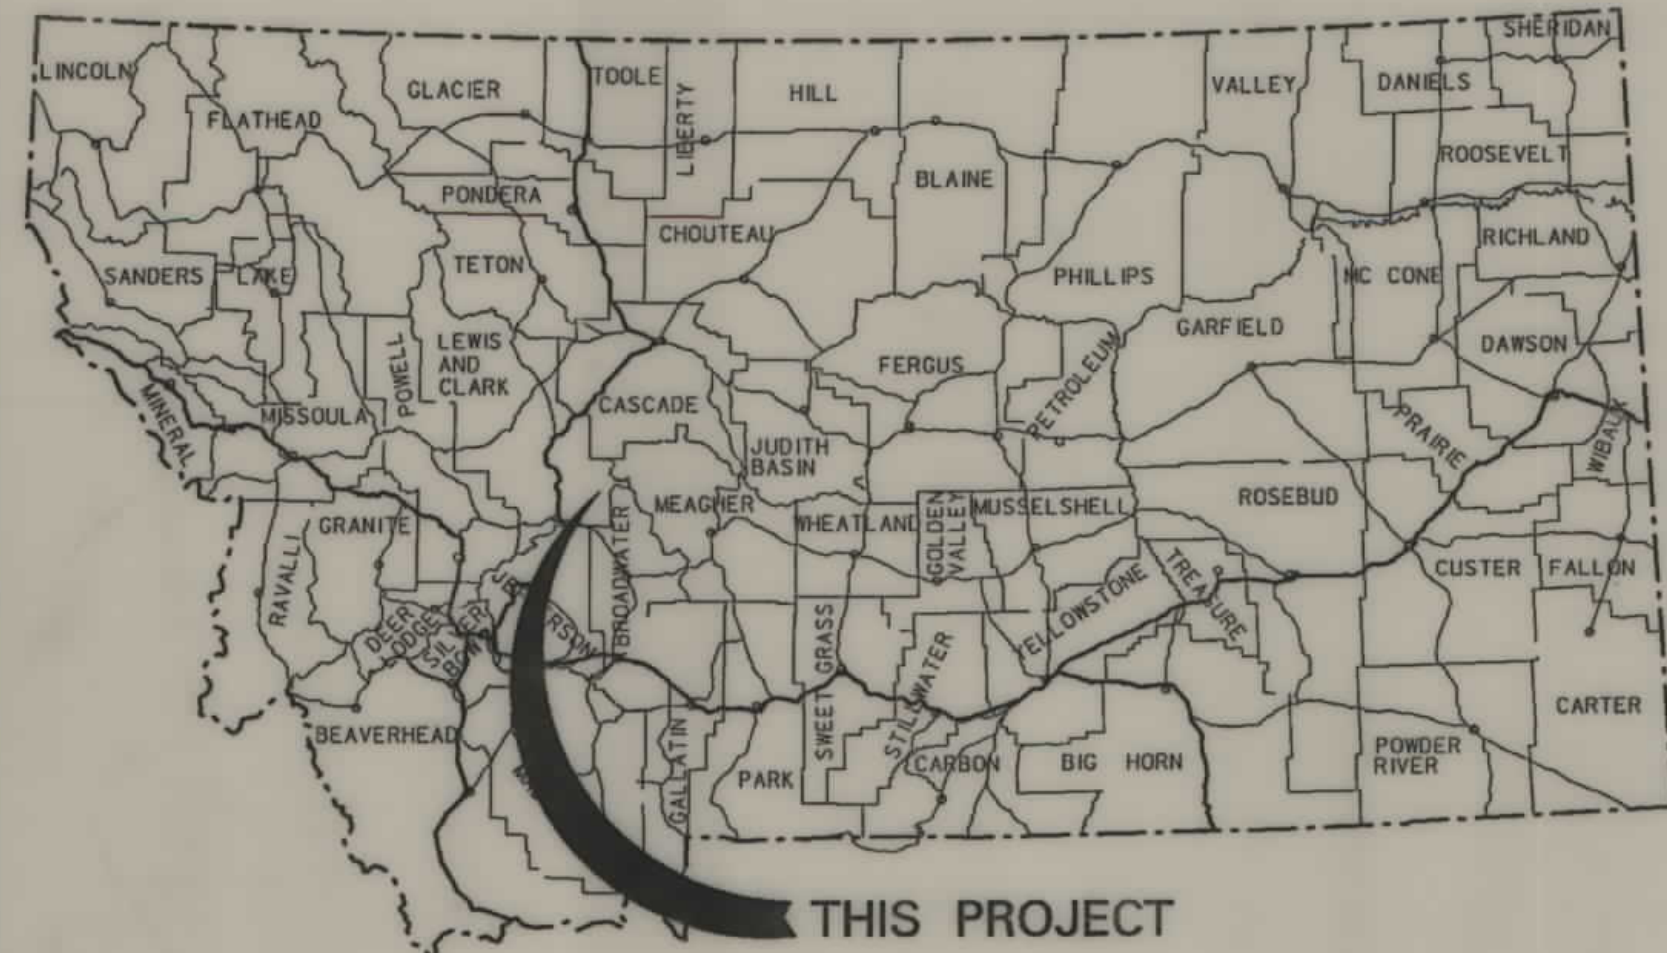

MONTANA DEPARTMENT OF TRANSPORTATION

STATE	RIGHT OF WAY ID.	SHEET	TOTAL
MONTANA	STPHS 280-1(16)4	1	11
PROJECT NUMBER 3629-016			
SLOPE FLTN - NE OF HELENA			

RIGHT OF WAY PLAN OF FEDERAL AID PROJECT STPHS 280-1(16)4 SLOPE FLTN - NE OF HELENA LEWIS & CLARK COUNTY


1.6 Kilometers

CONVENTIONAL SIGNS	
PROPOSED RIGHT OF WAY LINE	---
EXISTING RIGHT OF WAY LINE	---
RAILROAD RIGHT OF WAY LINE	---
RIGHT OF WAY BASELINE	---
STK'D CENTERLINE	---
SECTION LINE	---
OWNERSHIP BOUNDARY	---
FULL ACCESS CONTROL	AG AG
LIMITED ACCESS CONTROL	/// ///
EXISTING ACCESS CONTROL	/// ///
PRESENT TRAVELED WAY (P.T.W.)	---
FENCE LINE	---
EXISTING GUARDRAIL	--- --- ---
PROPOSED GUARDRAIL	--- --- ---
GATE IN FENCE	---
CATTLE GUARD: EXIST. - PROPOSED	---
SECTION CORNER	FOUND UNFOUND
1/4 SECTION CORNER	---
CLOSING CORNER	---
MEANDER CORNER	---
CENTER OF SECTION	---
RIGHT OF WAY MONUMENT	---
PROPERTY CORNER PIN	---
POWER POLE IN PLACE	---
TELEPHONE POLE IN PLACE	---
TELEGRAPH POLE IN PLACE	---
LIGHT POLE	---
PROPOSED CULVERT	---
EXISTING CULVERT	---
OUTLET DITCH	---
INLET DITCH	---
EXISTING DITCH	---
CHANNEL CHANGES	---
DITCH BLOCK	---
RIPRAP	---
BRIDGES	---
RAILROADS	---
PARCEL NUMBERS	---
APPROACH: EXIST.- PROPOSED	---

ASSOCIATED PROJECT ID.
STPHS 280-1(13)4 PE

RELATED PROJECTS
S 72(1)

FHWAMDT APPROVAL 11-8-02
MAP REVISED

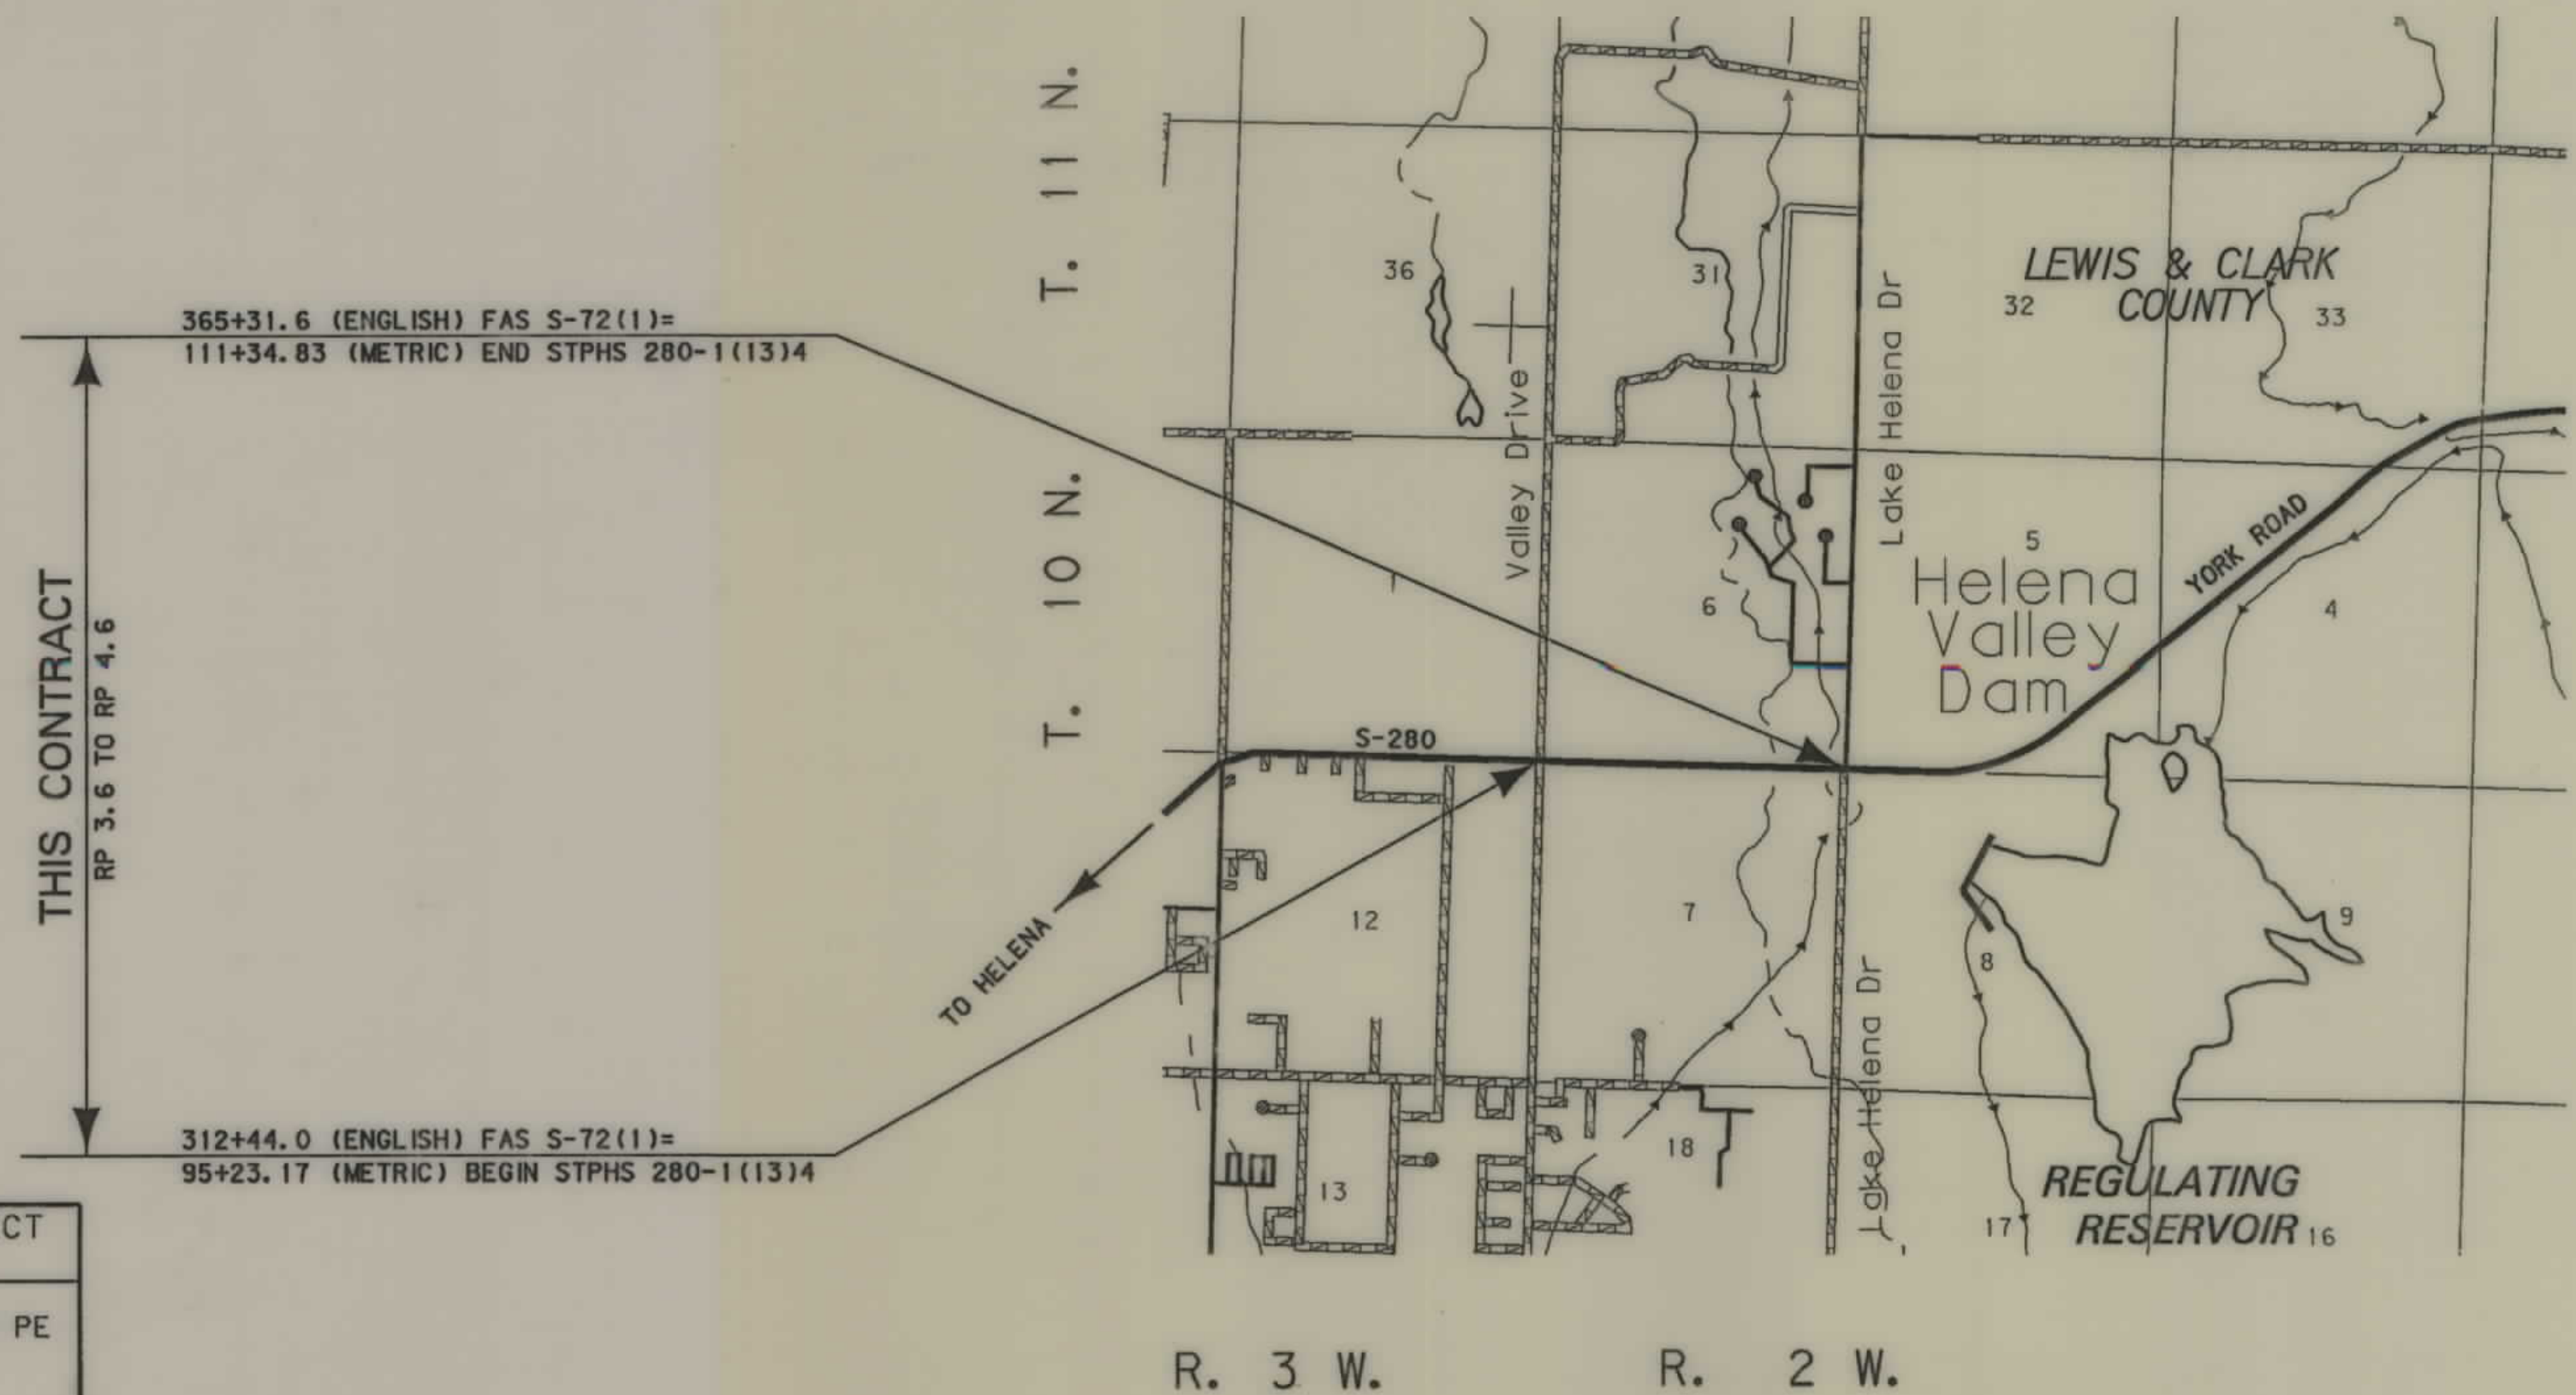

SEE SHEET NO. 2 & 3 FOR OWNERSHIP NAMES, ADDRESSES, AREAS, ETC.

NOTES: 1. ALL MEASUREMENTS ARE METRIC EXCEPT AS NOTED



RDROW

... \ 3629.dwg, ROW
01/29/03
12:48:33 PM
JWC
12 CPS - 09562

OWNERSHIP																			
PARCEL	NAME	ADDRESS	TOTAL	AREA	GROSS R/W AREA		EX. EASE. AREA		NET AREA		REMAINDER				CONST. PMT. AREA		EASE. AREA		SHEET NO.
			METRIC	ENGLISH	METRIC	ENGLISH	METRIC	ENGLISH	METRIC	ENGLISH	LEFT		RIGHT		METRIC	ENGLISH	METRIC	ENGLISH	
											METRIC	ENGLISH	METRIC	ENGLISH					
1	RUNNING W CATTLE COMPANY,				FOR OWNER NOTIFICATION ONLY													6	
	A MONTANA CORPORATION, et al																		
	c/o CRAIG WINTERBURN	4385 WYLIE DRIVE, HELENA, MONTANA 59601																	
2	BRETT RICHARDS & MARNI RICHARDS	3575 YORK ROAD, HELENA, MONTANA 59602			FOR OWNER NOTIFICATION ONLY													6	
3	U.S. DEPARTMENT OF THE INTERIOR,	P.O. BOX 30137, BILLINGS, MONTANA 59107-0137													0.049 ha	0.12 AC		6 & 7	
	BUREAU OF RECLAMATION																		
4	PATRICK W. DELONG & LAURIE J. DELONG	3911 VALLEY DRIVE, HELENA, MONTANA 59602			FOR OWNER NOTIFICATION ONLY													6	
5	JEFFREY J. STURM & DONNA L. HANSEN	3445 YORK ROAD, HELENA, MONTANA 59602			FOR OWNER NOTIFICATION ONLY													6 & 7	
6	JOEL D. & KAROLYNE C. REDDING	3465 YORK ROAD, HELENA, MONTANA 59602			FOR OWNER NOTIFICATION ONLY													7	
7	V. MARIE SCHWEFEL	3491 YORK ROAD, HELENA, MONTANA 59602	1.619 ha	4 AC											0.004 ha	0.01 AC		7	
8	THOMAS J. ALLEN & MARGOT L. ALLEN	P.O. BOX 5089, HELENA, MONTANA 59604	16.337 ha	40.370 AC											0.056 ha	0.14 AC		7 & 8	
9	DUANE A. DeCOUTEAU	UNKNOWN			FOR OWNER NOTIFICATION ONLY													7 & 8	
10	BOBBY D. WING	3525 YORK ROAD, HELENA, MONTANA 59602			FOR OWNER NOTIFICATION ONLY													8	
11	RONALD R. OPITZ & CAROL OPITZ	3535 YORK ROAD, HELENA, MONTANA 59602			FOR OWNER NOTIFICATION ONLY													8	
12	ROBERT E. OLSON	420 N. VOLUNTARIO ST., APT. 6 C,	2.756 ha	6.811 AC											0.039 ha	0.10 AC		8	
		SANTA BARBARA, CALIFORNIA 93103-2656																	
13	MARK F. SHARKEY & ANNETTE M. SOLEM	3545 YORK ROAD, HELENA, MONTANA 59602			FOR OWNER NOTIFICATION ONLY													8	
14	JAMES E. HOGAN	UNKNOWN			FOR OWNER NOTIFICATION ONLY													8	
15	JAMES D. & SUZANNA J. HOGAN	3555 YORK ROAD, HELENA, MONTANA 59602			FOR OWNER NOTIFICATION ONLY													8	
16	BARBARA W. STEPHEN	3570 YORK ROAD, HELENA, MONTANA 59602	4.047 ha	10 AC											0.014 ha	0.03 AC		8	
17	WILLIAM BAERTSCH & KATHY BAERTSCH	3585 YORK ROAD, HELENA, MONTANA 59602			FOR OWNER NOTIFICATION ONLY													8	
18	JOHN H. BAERTSCH	3605 YORK ROAD, HELENA, MONTANA 59602			FOR OWNER NOTIFICATION ONLY													8 & 9	
19	ROBERT L. KELLER	3580 YORK ROAD, HELENA, MONTANA 59602	6.888 ha	17.02 AC											0.003 ha	0.01 AC		8	
20	QUAYNE RALPH & BETTY J. FREIBURG	3610 YORK ROAD, HELENA, MONTANA 59602													0.024 ha	0.06 AC		8 & 9	
					FOR OWNER NOTIFICATION ONLY														
21	DONNA L. TENNESON	3630 YORK ROAD, HELENA, MONTANA 59602																9	
22	EMIL TENNESON & DONNA TENNESON	3630 YORK ROAD, HELENA, MONTANA 59602	0.405 ha	1.000 AC											0.027 ha	0.07 AC		9	
23	TERRY M. WING & SHAUNNA R. WING	3645 YORK ROAD, HELENA, MONTANA 59602			FOR OWNER NOTIFICATION ONLY													9	
24	DONNA TENNESON	3650 YORK ROAD, HELENA, MONTANA 59602	4.047 ha	10 AC											0.061 ha	0.15 AC		9 & 10	
25	TORY M. WING & SHAUNA R. WING	3645 YORK ROAD, HELENA, MONTANA 59602			FOR OWNER NOTIFICATION ONLY													9 & 10	
26	DEAN A. SOUTH & DONNA L. SOUTH	811 BIRCH, HELENA, MONTANA 59601	20.145 ha	49.78 AC	0.381 ha	0.94 AC			0.381 ha	0.94 AC			19.764 ha	48.84 AC	0.011 ha	0.03 AC		10 & 11	
27	STEVEN H. LEITZKE & JAN L. LEITZKE	3670 YORK ROAD, HELENA, MONTANA 59602	0.312 ha	0.771 AC											0.027 ha	0.07 AC		10	
28	DAVID PAUL BROOKS & JONIM. BROOKS	P.O. BOX 952, MANHATTAN, MONTANA 59741	2.530 ha	6.252 AC											0.006 ha	0.01 AC		10	
29	DONALD W. & CONNIE L. SHIPMAN	3790 YORK ROAD, HELENA, MONTANA 59602	0.680 ha	1.681 AC											0.028 ha	0.07 AC		10	

- NOTES: 1. ALL MEASUREMENTS ARE METRIC EXCEPT AS NOTED
2. THE PROPOSED R/W LINE WHERE A SPIRAL CURVE TRANSITION IS USED IS A CHORD RATHER THAN A CONCENTRIC CURVE.
3. THE ENGLISH AREAS ARE FOR INFORMATIONAL PURPOSES ONLY.
4. ALL STATIONS AND OFFSETS FOR R/W BREAKS ARE IN REFERENCE TO THE R/W BASELINE.

BACKSLOPE LIMITS INCLUDE ROUNDING	TOP OF CUT
CONSTRUCTION LIMITS:	CUT SECTION
	TOE OF FILL
	BATCH BOTTOM
FHWA/DOT APPROVAL	11-8-02
MAP REVISED	1-27-03

STATE	RIGHT OF WAY ID.	SHEET NO.	TOTAL SHEETS
MONTANA	STPHS 280-1(16)4	2	11
PROJECT NUMBER 3629-016			
SLOPE FLTN - NE OF HELENA			

MONTANA
DEPARTMENT OF TRANSPORTATION

RIGHT OF WAY PLAN
LEWIS & CLARK COUNTY
SCALE 1:500

0 25M 50M

MONTANA

RDRW

... \3629OWN. ROW
01/29/03
12:48:36 PM
N H CPS - 110582

NOTES: 1. ALL MEASUREMENTS ARE METRIC EXCEPT AS NOTED

2. THE PROPOSED R/W LINE WHERE A SPIRAL CURVE TRANSITION IS USED IS A CHORD RATHER THAN A CONCENTRIC CURVE.

3. THE ENGLISH AREAS ARE FOR INFORMATIONAL PURPOSES ONLY.

4. ALL STATIONS AND OFFSETS FOR R/W BREAKS ARE IN REFERENCE TO THE R/W BASELINE.

BACKSLOPE LIMITS INCLUDE ROUNDING
CONSTRUCTION LIMITS: CUT SECTION
TOE OF FILL

TOP OF CUT
DITCH BOTTOM

FWHA/DOT APPROVAL 11-8-02

MAP REVISED 1-27-03

STATE	RIGHT OF WAY ID.	SHEET NO.	TOTAL SHEETS
MONTANA	STPHS 280-1(16)4	3	11
PROJECT NUMBER 3629-016			
SLOPE FLTN - NE OF HELENA			




RDROW

3629.sum1.rdw
12/02/02
01:51:03 PM
N W EPS - U9582

JCW

3A	9990.3644	9215.7442	1133.453	SET STANDARD 51 mm ALUMINUM CONTROL CAP ON A 5/8" x 30" REBAR FLUSH WITH THE GROUND. STAMPED 3A. 0.265 m N OF SURVEY MARKER 13.3 m E OF STOP SIGN AT VALLEY DR. SOUTH 9.6 m NE OF WESTERN ELECTRIC TELEPHONE PEDESTAL #3889 VALLEY DR. 5.6 m NE OF NE CORNER OF IRRIGATION CANAL HEADWALL 19.8 m E OF VALLEY DR./YORK RD. INT. & 13.6 m S OF CENTERLINE YORK RD. (S-280)
4A	10000.0000	10000.0000	1132.086	SET STANDARD 51 mm ALUMINUM CONTROL CAP ON A 5/8" x 30" REBAR FLUSH WITH THE GROUND. STAMPED 4A. 0.330 m N OF SURVEY MARKER 26.2 m E OF U.S. CADASTRAL SURVEY BRASS CAP STAMPED 35.9 ft, 1949, 87RM 22.5 m NE OF TELEPHONE PEDESTAL #3589 783.4 m E OF VALLEY DR./YORK RD. INT. & 11.89 m S OF CENTERLINE YORK RD. (S-280)
4B	10002.6647	10379.4527	1131.709	SET STANDARD 51 mm ALUMINUM CONTROL CAP ON A 5/8" x 30" REBAR FLUSH WITH THE GROUND. STAMPED 4B. 0.300 m N OF SURVEY MARKER 8.3 m N OF TELEPHONE PEDESTAL #3675 1160 m E OF VALLEY DR./YORK RD. INT. & 12.52 m S OF CENTERLINE YORK RD. (S-280) 2.2 m SW OF FENCE CORNER POST (RAILROAD TIE)
4Z	10027.0624	10811.2535	1136.829	SET STANDARD 51 mm ALUMINUM CONTROL CAP ON A 5/8" x 30" REBAR FLUSH WITH THE GROUND. STAMPED 4Z. 0.380 m S OF SURVEY MARKER 14.8 m S OF POWER POLE #604 7.5 m N OF CENTERLINE YORK RD. 14.0 m E OF CENTERLINE LAKE HELENA DR.
3Z	10015.6686	9563.5189	1132.304	SET STANDARD 51 mm ALUMINUM CONTROL CAP ON A 5/8" x 30" REBAR FLUSH WITH THE GROUND. STAMPED 3Z. 0.270 m S OF SURVEY MARKER 367.5 m E OF VALLEY DR./YORK RD. INT. & 8.1 m S OF CENTERLINE YORK RD. (S-280) 20.8 m W OF MONTANA POWER CO. POWER POLE 6-74 43.1 m E OF POWER POLE STAMPED "DAN KAMPHAUSEN CO." #59

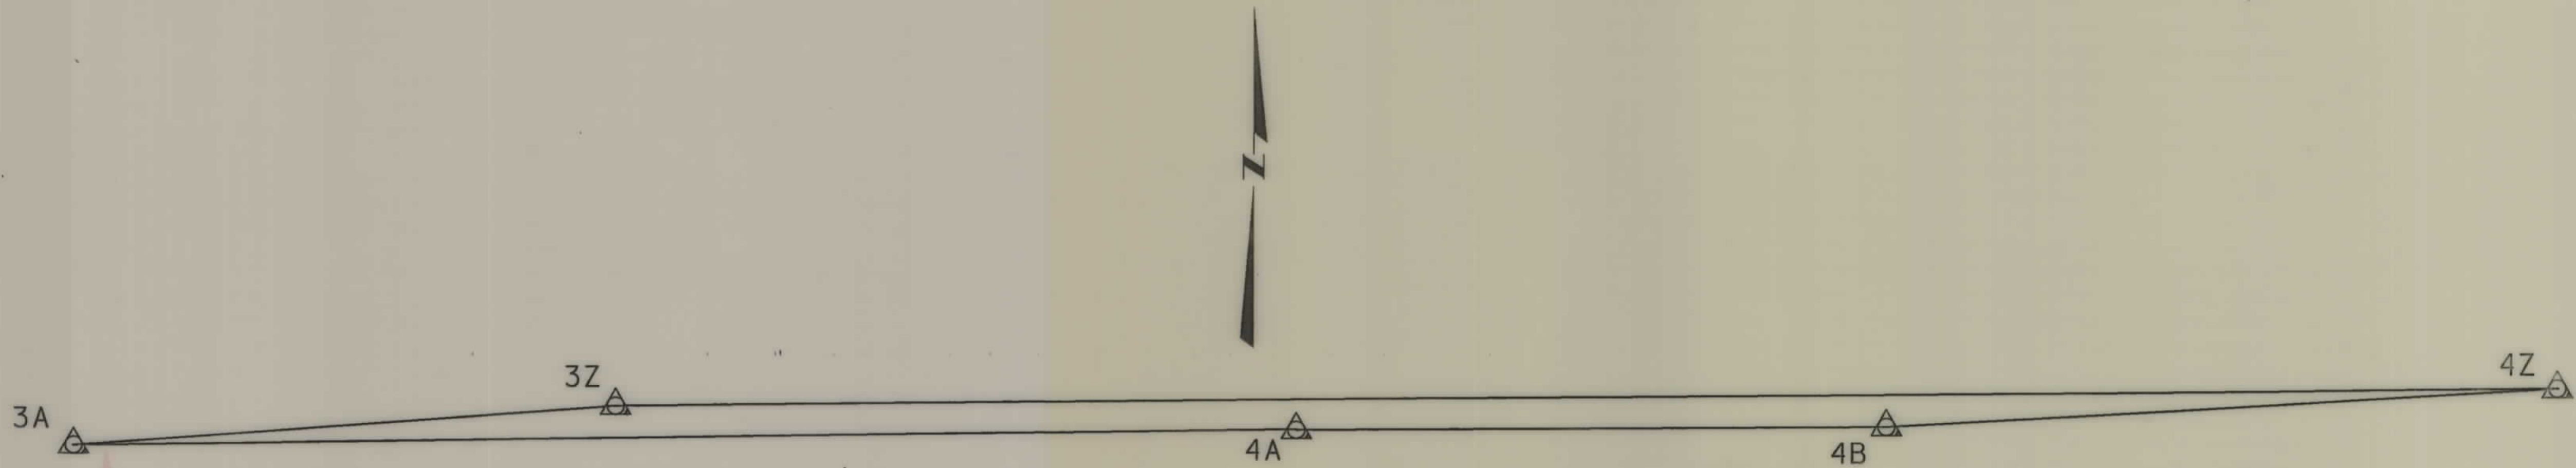

- NOTES: 1. ALL MEASUREMENTS ARE METRIC EXCEPT AS NOTED
2. THE PROPOSED R/W LINE WHERE A SPIRAL CURVE TRANSITION IS USED IS A CHORD RATHER THAN A CONCENTRIC CURVE.
3. THE ENGLISH AREAS ARE FOR INFORMATIONAL PURPOSES ONLY.
4. ALL STATIONS AND OFFSETS FOR R/W BREAKS ARE IN REFERENCE TO THE R/W BASELINE.

BACKSLOPE LIMITS INCLUDE ROUNDING	CUT SECTION
CONSTRUCTION LIMITS:	TOE OF FILL
FHWA/DOT APPROVAL	11-8-u2
MAP REVISED	

MONTANA
DEPARTMENT OF TRANSPORTATION
RIGHT OF WAY PLAN
LEWIS & CLARK COUNTY
NOT TO SCALE

STATE	RIGHT OF WAY ID.	SHEET	TOTAL
MONTANA	STPHS 280-1(16)4	4	11
PROJECT NUMBER 3629-016			
SLOPE FLTN - NE OF HELENA			

RIGHT-OF-WAY COORDINATE ASCII FILES

R/W BREAK COORDINATES: 3629ROBRK001.TXT
R/W BASELINE COORDINATES: 3629ROBAS001.TXT
ALL FILES ARE LOCATED ON THE CADW SERVER
IN THE RO DIRECTORY, UNDER PROJECT: 3629

[illegible]

NOTES: 1. ALL MEASUREMENTS ARE METRIC EXCEPT AS NOTED

2. THE PROPOSED R/W LINE WHERE A SPIRAL CURVE TRANSITION IS USED IS A CHORD RATHER THAN A CONCENTRIC CURVE.

3. THE ENGLISH AREAS ARE FOR INFORMATIONAL PURPOSES ONLY.

4. ALL STATIONS AND OFFSETS FOR R/W BREAKS ARE IN REFERENCE TO THE R/W BASELINE.

BACKSLOPE LIMITS INCLUDE ROUNDING
CONSTRUCTION LIMITS:

CUT SECTION
TOE OF FILL

TOP OF CUT
DITCH BOTTOM

FHWA/DOT APPROVAL 11-8-02

MAP REVISED 1-27-03

MONTANA
DEPARTMENT OF TRANSPORTATION
RIGHT OF WAY PLAN
LEWIS & CLARK COUNTY
NOT TO SCALE

STATE	RIGHT OF WAY ID.	SHEET	TOTAL
		NO.	SHEETS
MONTANA	STPHS 280-1(16)4	7	11
PROJECT NUMBER 3629-016			
SLOPE FLTN - NE OF HELENA			

T 10 N R 2 W

SE 4 SW 4
SEC. 6

C.O.S. DOC. No. 370364

REMAINDER

100⁰⁰⁺⁰⁰
END CONST. PMT.

— — — GAS —
YORK ROAD

EX. R/W—

NE 4 NW 4
SEC. 7

SEE SHEET NO. 2 FOR OWNERSHIP NAMES, ADDRESSES, AREAS, ETC.

U. S. GOVT.
LOT 7
SEC. 6

C.O.S. DOC. No. 305418

U. S. GOVT.
LOT 1
SEC. 7

A.P. 97+16.66 IS
S 89° 59' 28" E, 193.71 m
FROM THE NORTHWEST
CORNER OF SECTION 7.
(ALUM. CAP)

FOR EXISTING R/W RETRACEMENT, SEE
CERTIFICATE OF SURVEY No. 627396-R

- NOTES: 1. ALL MEASUREMENTS ARE METRIC EXCEPT AS NOTED
2. THE PROPOSED R/W LINE WHERE A SPIRAL CURVE TRANSITION IS USED IS A CHORD RATHER THAN A CONCENTRIC CURVE.
3. THE ENGLISH AREAS ARE FOR INFORMATIONAL PURPOSES ONLY.
4. ALL STATIONS AND OFFSETS FOR R/W BREAKS ARE IN REFERENCE TO THE R/W BASELINE.

BACKSLOPE LIMITS INCLUDE ROUNDING
CONSTRUCTION LIMITS:

CUT SECTION


TOP OF CUT
DITCH BOTTOM



FHWA/DOT APPROVAL	11-8-02
-------------------	---------

MAP REVISED 1-27-03

MONTANA
DEPARTMENT OF TRANSPORTATION

RIGHT OF WAY PLAN
LEWIS & CLARK COUNTY
SCALE 1:500

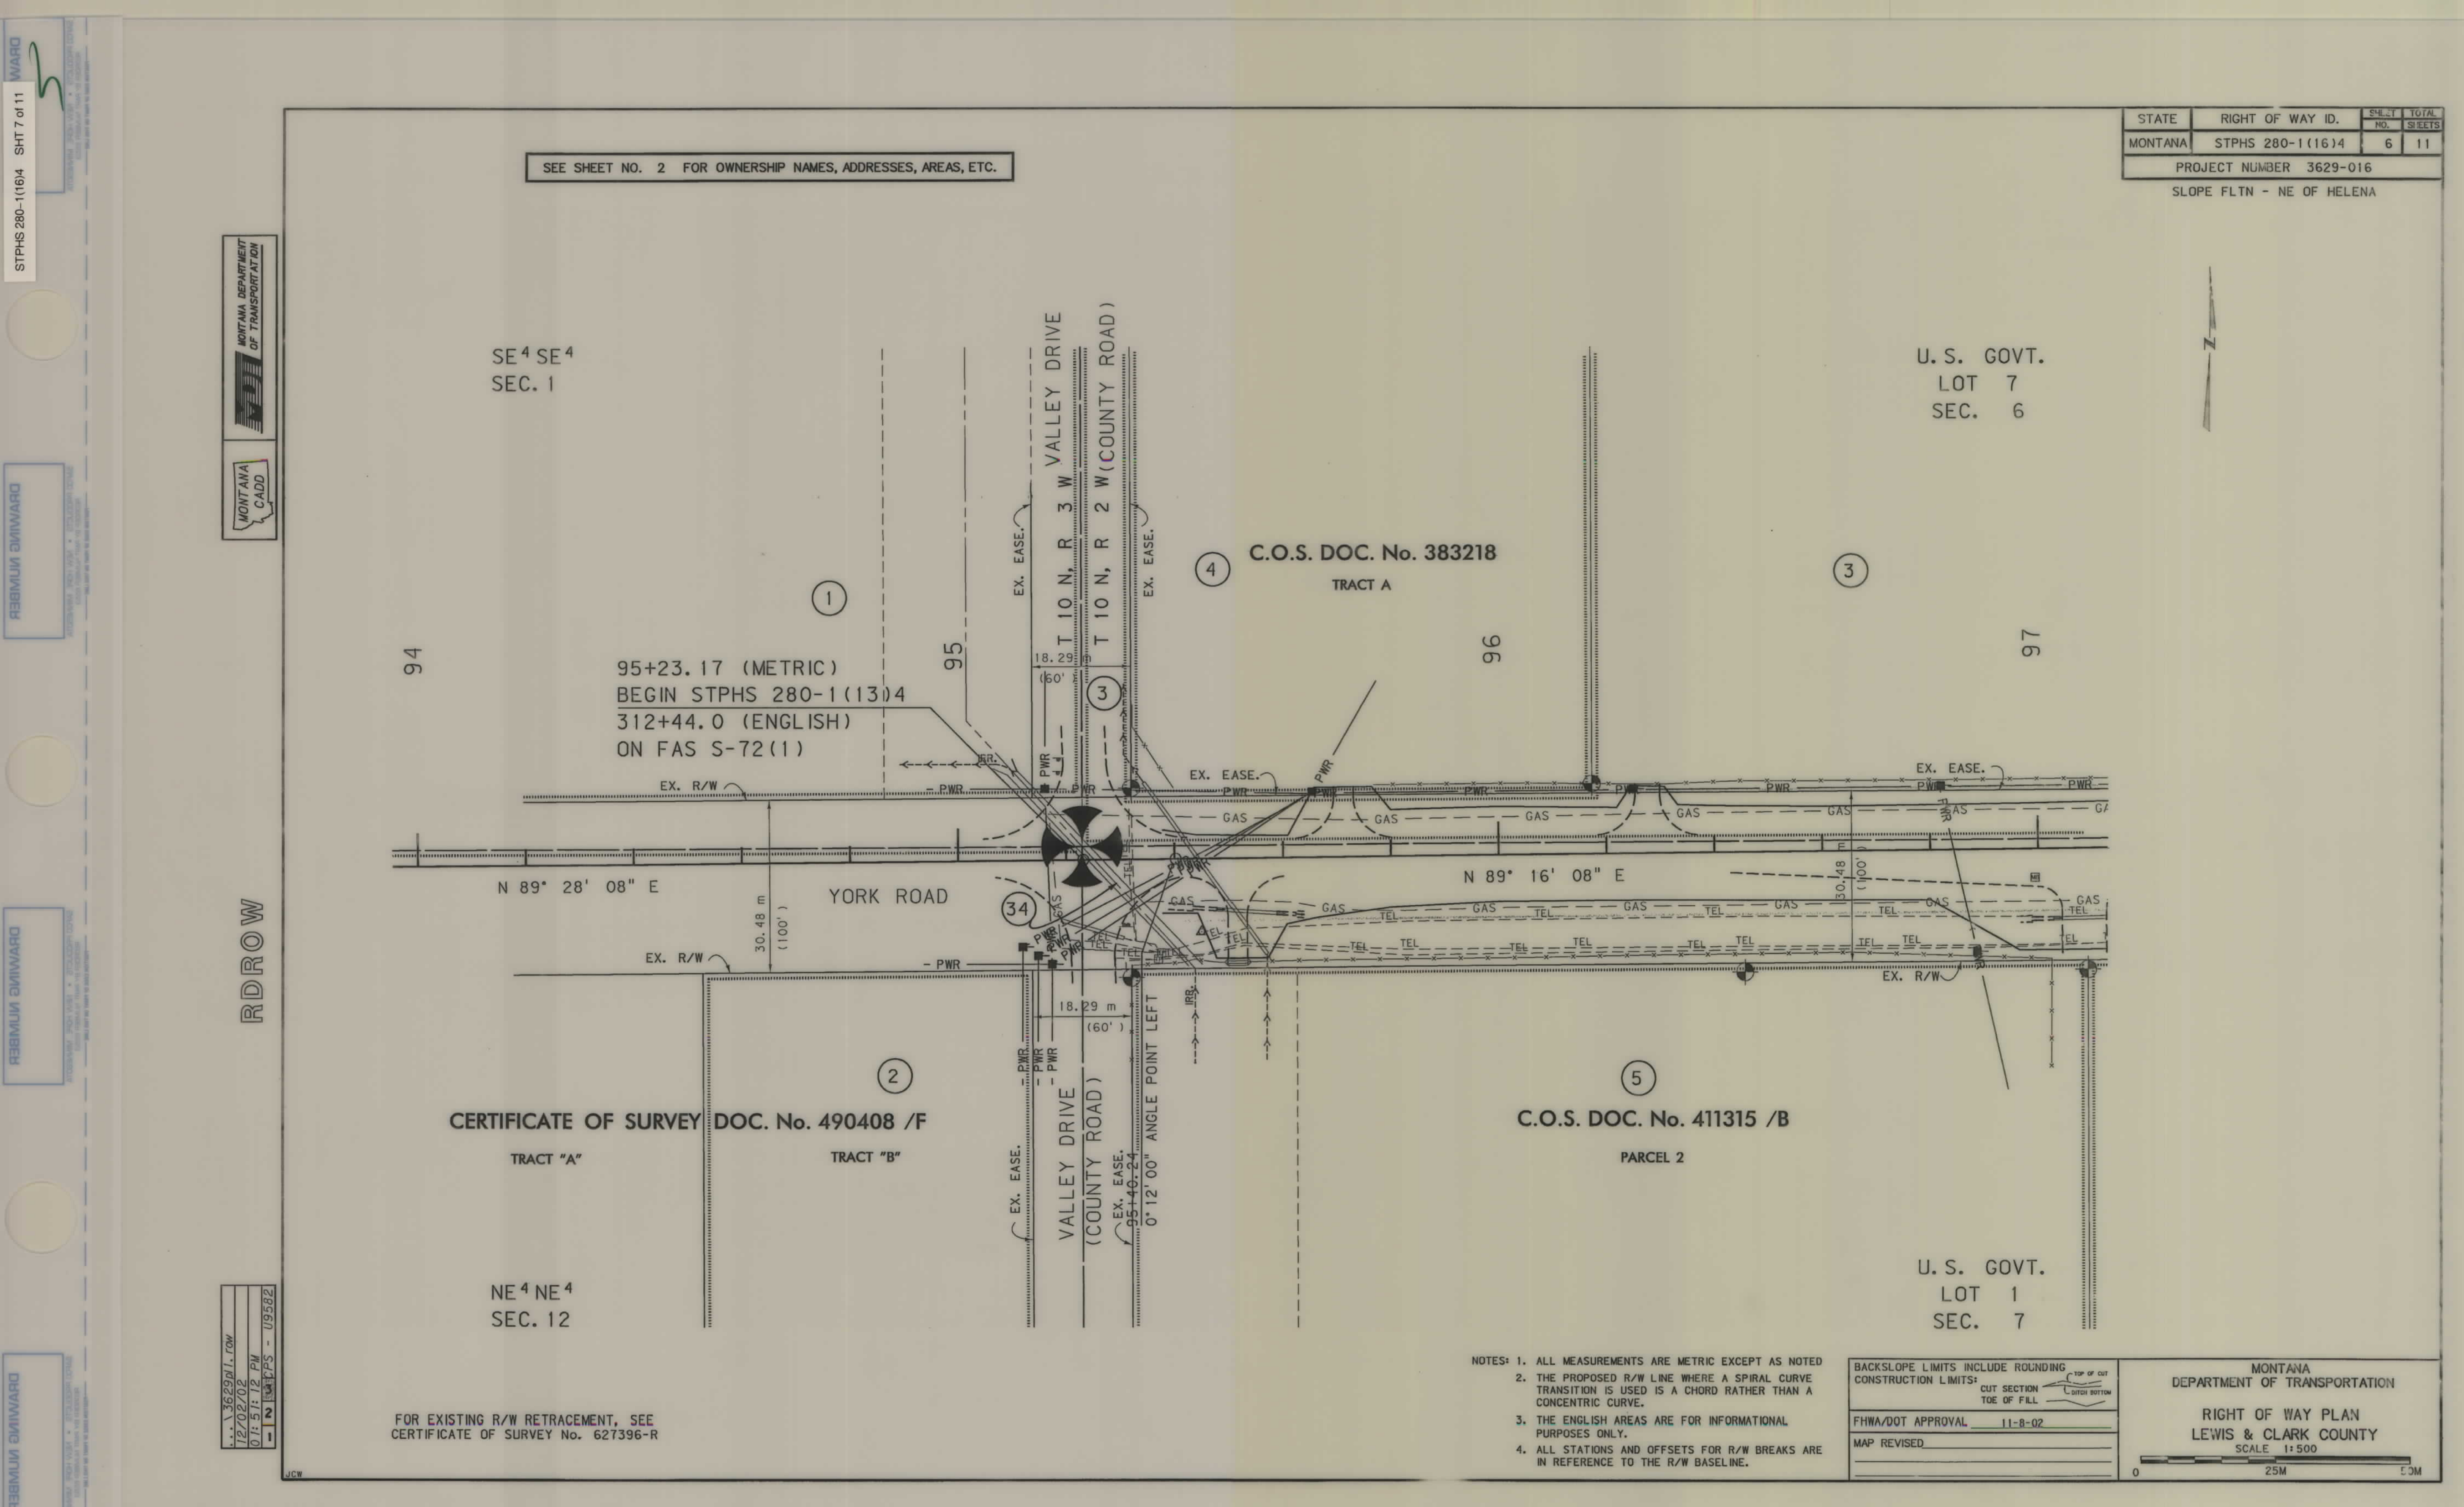

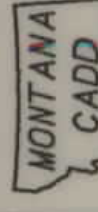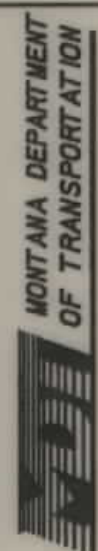


RDROW

...3629plz.tam
12/02/02
01:51:20 PM
NIPS - 09582

SEE SHEET NO. 2 FOR OWNERSHIP NAMES, ADDRESSES, AREAS, ETC.

STATE	RIGHT OF WAY ID.	SHEET NO.	TOTAL SHEETS
MONTANA	STPHS 280-1(16)4	8	11
PROJECT NUMBER 3629-016			
SLOPE FLTN - NE OF HELENA			

T 10 N R 2 W

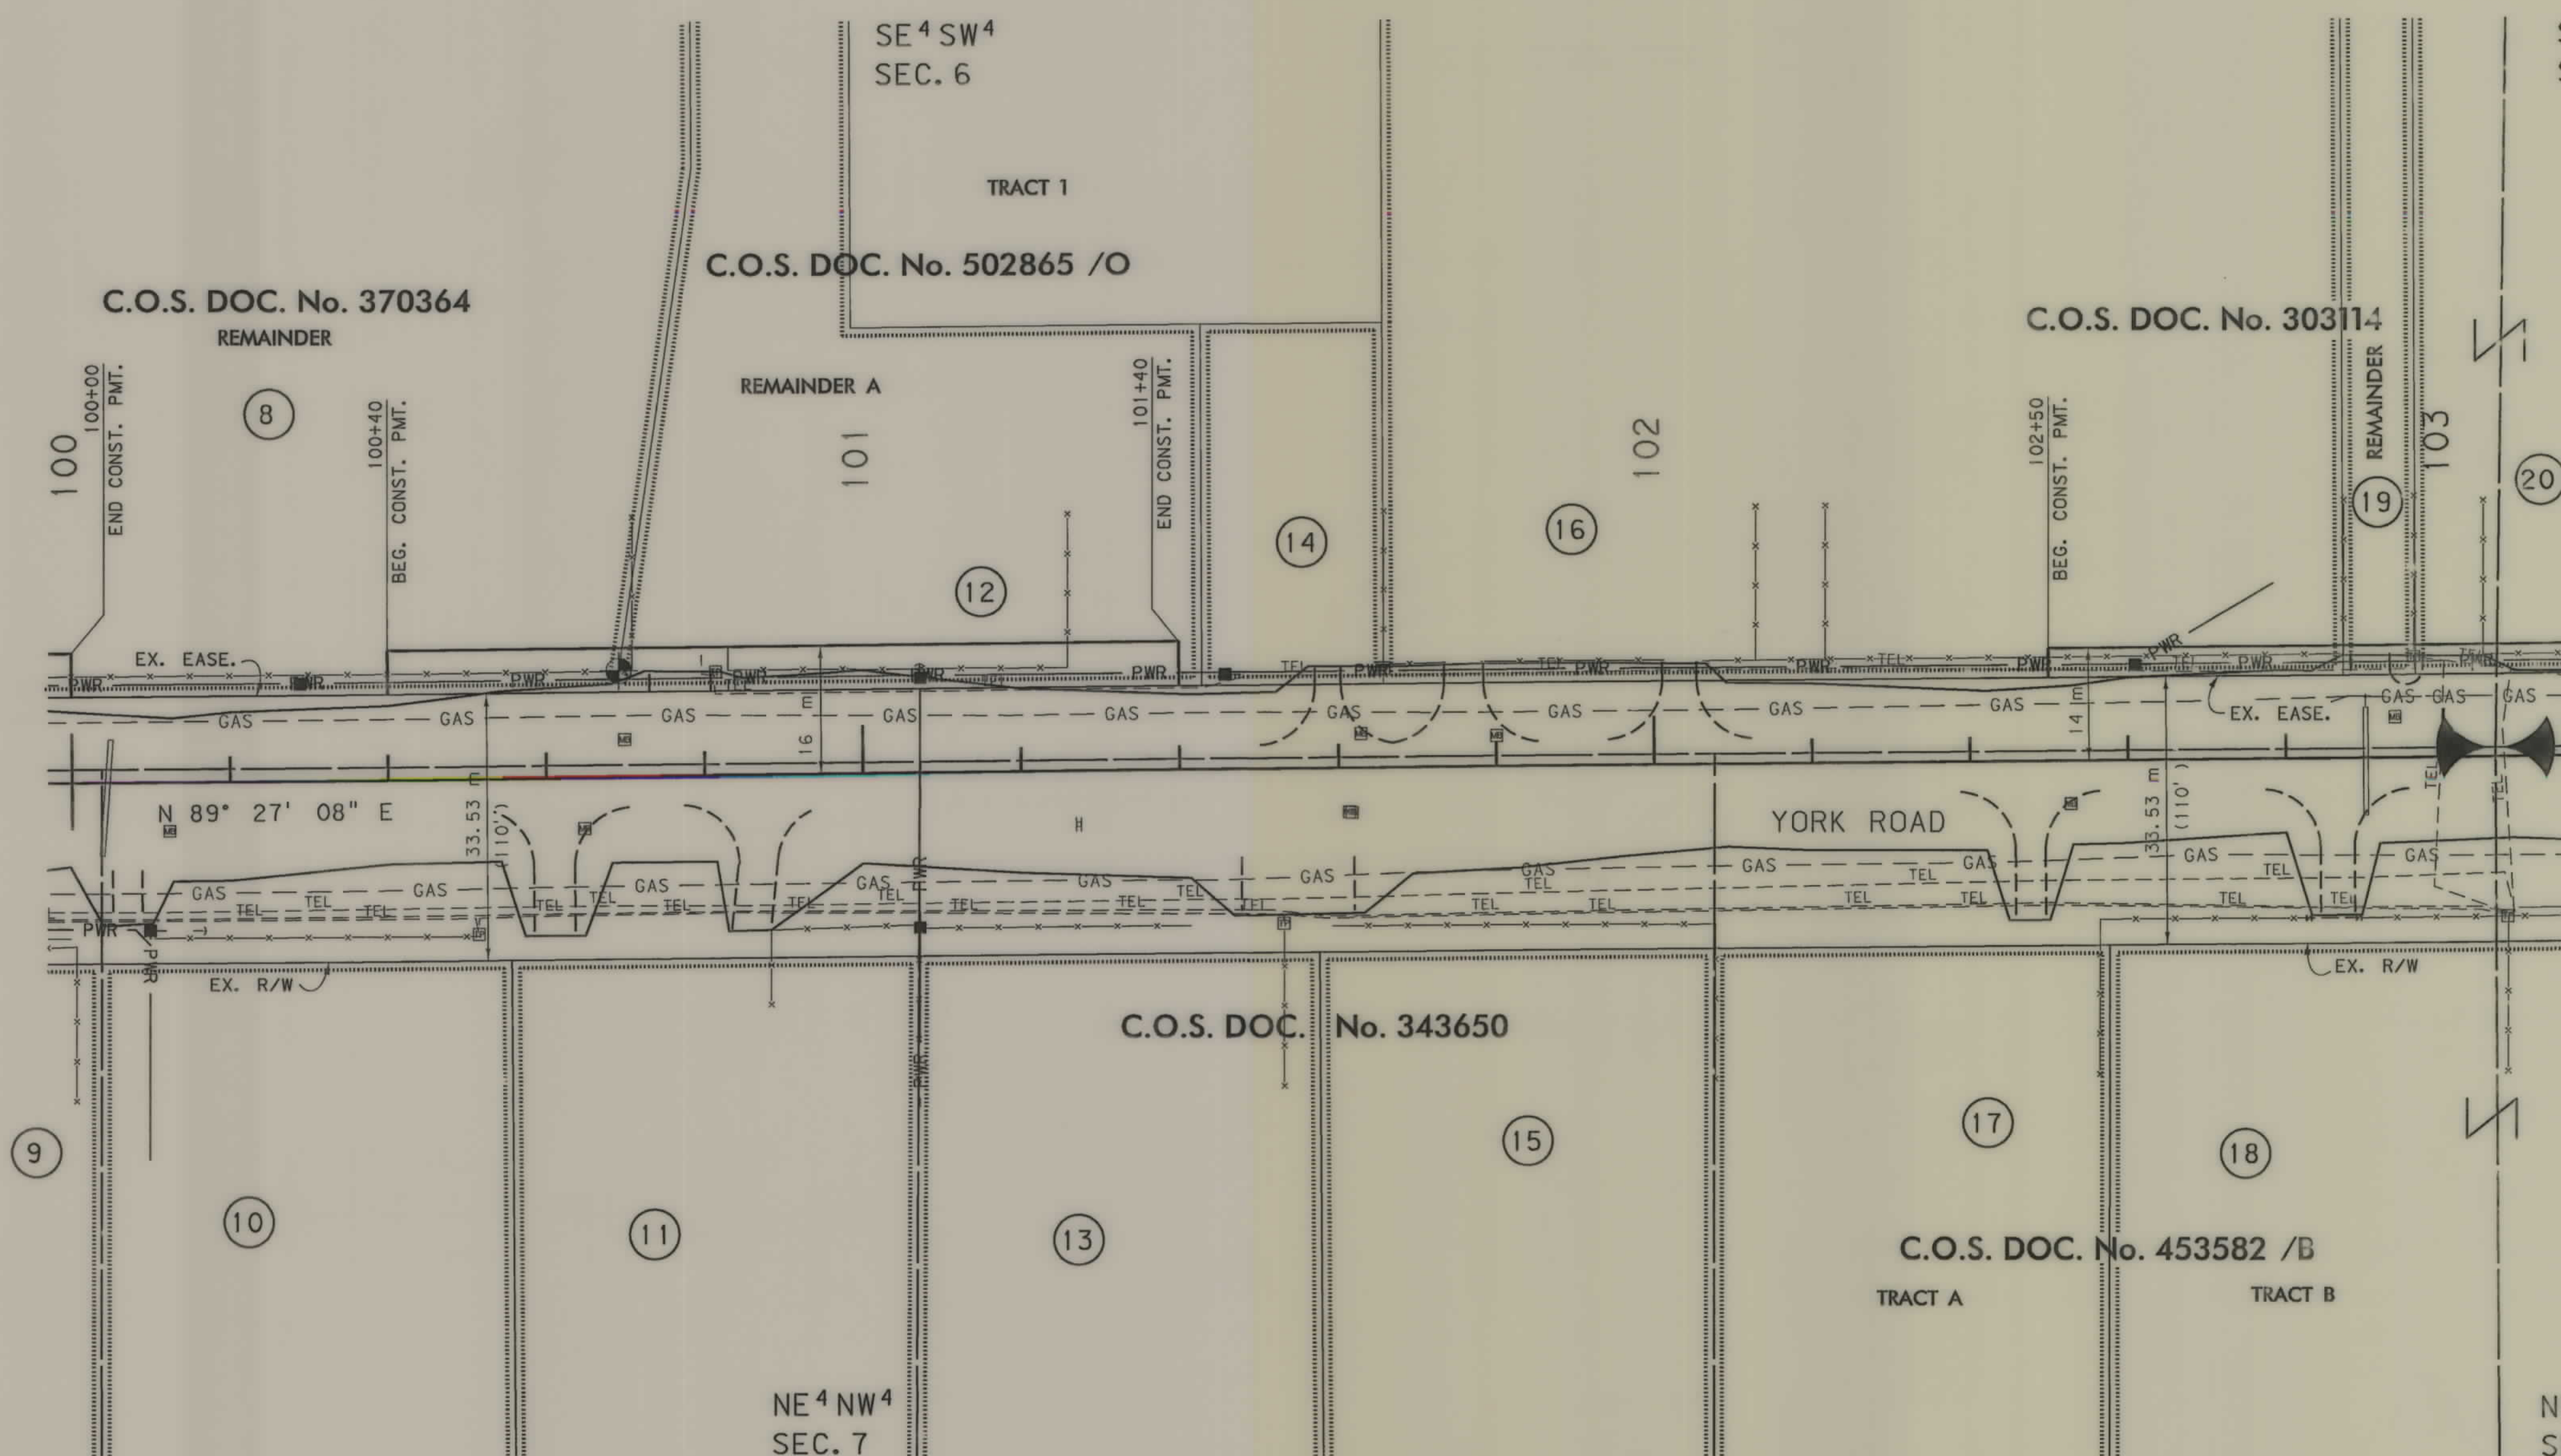

- NOTES:
1. ALL MEASUREMENTS ARE METRIC EXCEPT AS NOTED
 2. THE PROPOSED R/W LINE WHERE A SPIRAL CURVE TRANSITION IS USED IS A CHORD RATHER THAN A CONCENTRIC CURVE.
 3. THE ENGLISH AREAS ARE FOR INFORMATIONAL PURPOSES ONLY.
 4. ALL STATIONS AND OFFSETS FOR R/W BREAKS ARE IN REFERENCE TO THE R/W BASELINE.

BACKSLOPE LIMITS INCLUDE ROUNDING	CONSTRUCTION LIMITS:
CUT SECTION	TOE OF CUT
TOE OF FILL	DITCH BOTTOM
FHWA/DOT APPROVAL	11-8-02
MAP REVISED	

MONTANA
DEPARTMENT OF TRANSPORTATION

RIGHT OF WAY PLAN
LEWIS & CLARK COUNTY
SCALE 1:500

0 25M 50M

FOR EXISTING R/W RETRACEMENT, SEE
CERTIFICATE OF SURVEY No. 627396-R



RDROW

...\\3629pl2_row
12/02/02
01:51:23 PM
- N CADD - U9502

SEE SHEET NO. 2 FOR OWNERSHIP NAMES, ADDRESSES, AREAS, ETC.

STATE	RIGHT OF WAY ID.	SHEET NO.	TOTAL SHEETS
MONTANA	STPHS 280-1(16)4	9	11
PROJECT NUMBER 3629-016			
SLOPE FLTN - NE OF HELENA			


T 10 N R 2 W

SE⁴SW⁴
SEC. 6

SW⁴SE⁴
SEC. 6

C.O.S. DOC. No. 525507/T

BEG. CONST. PMT.
AT PROPERTY LINE

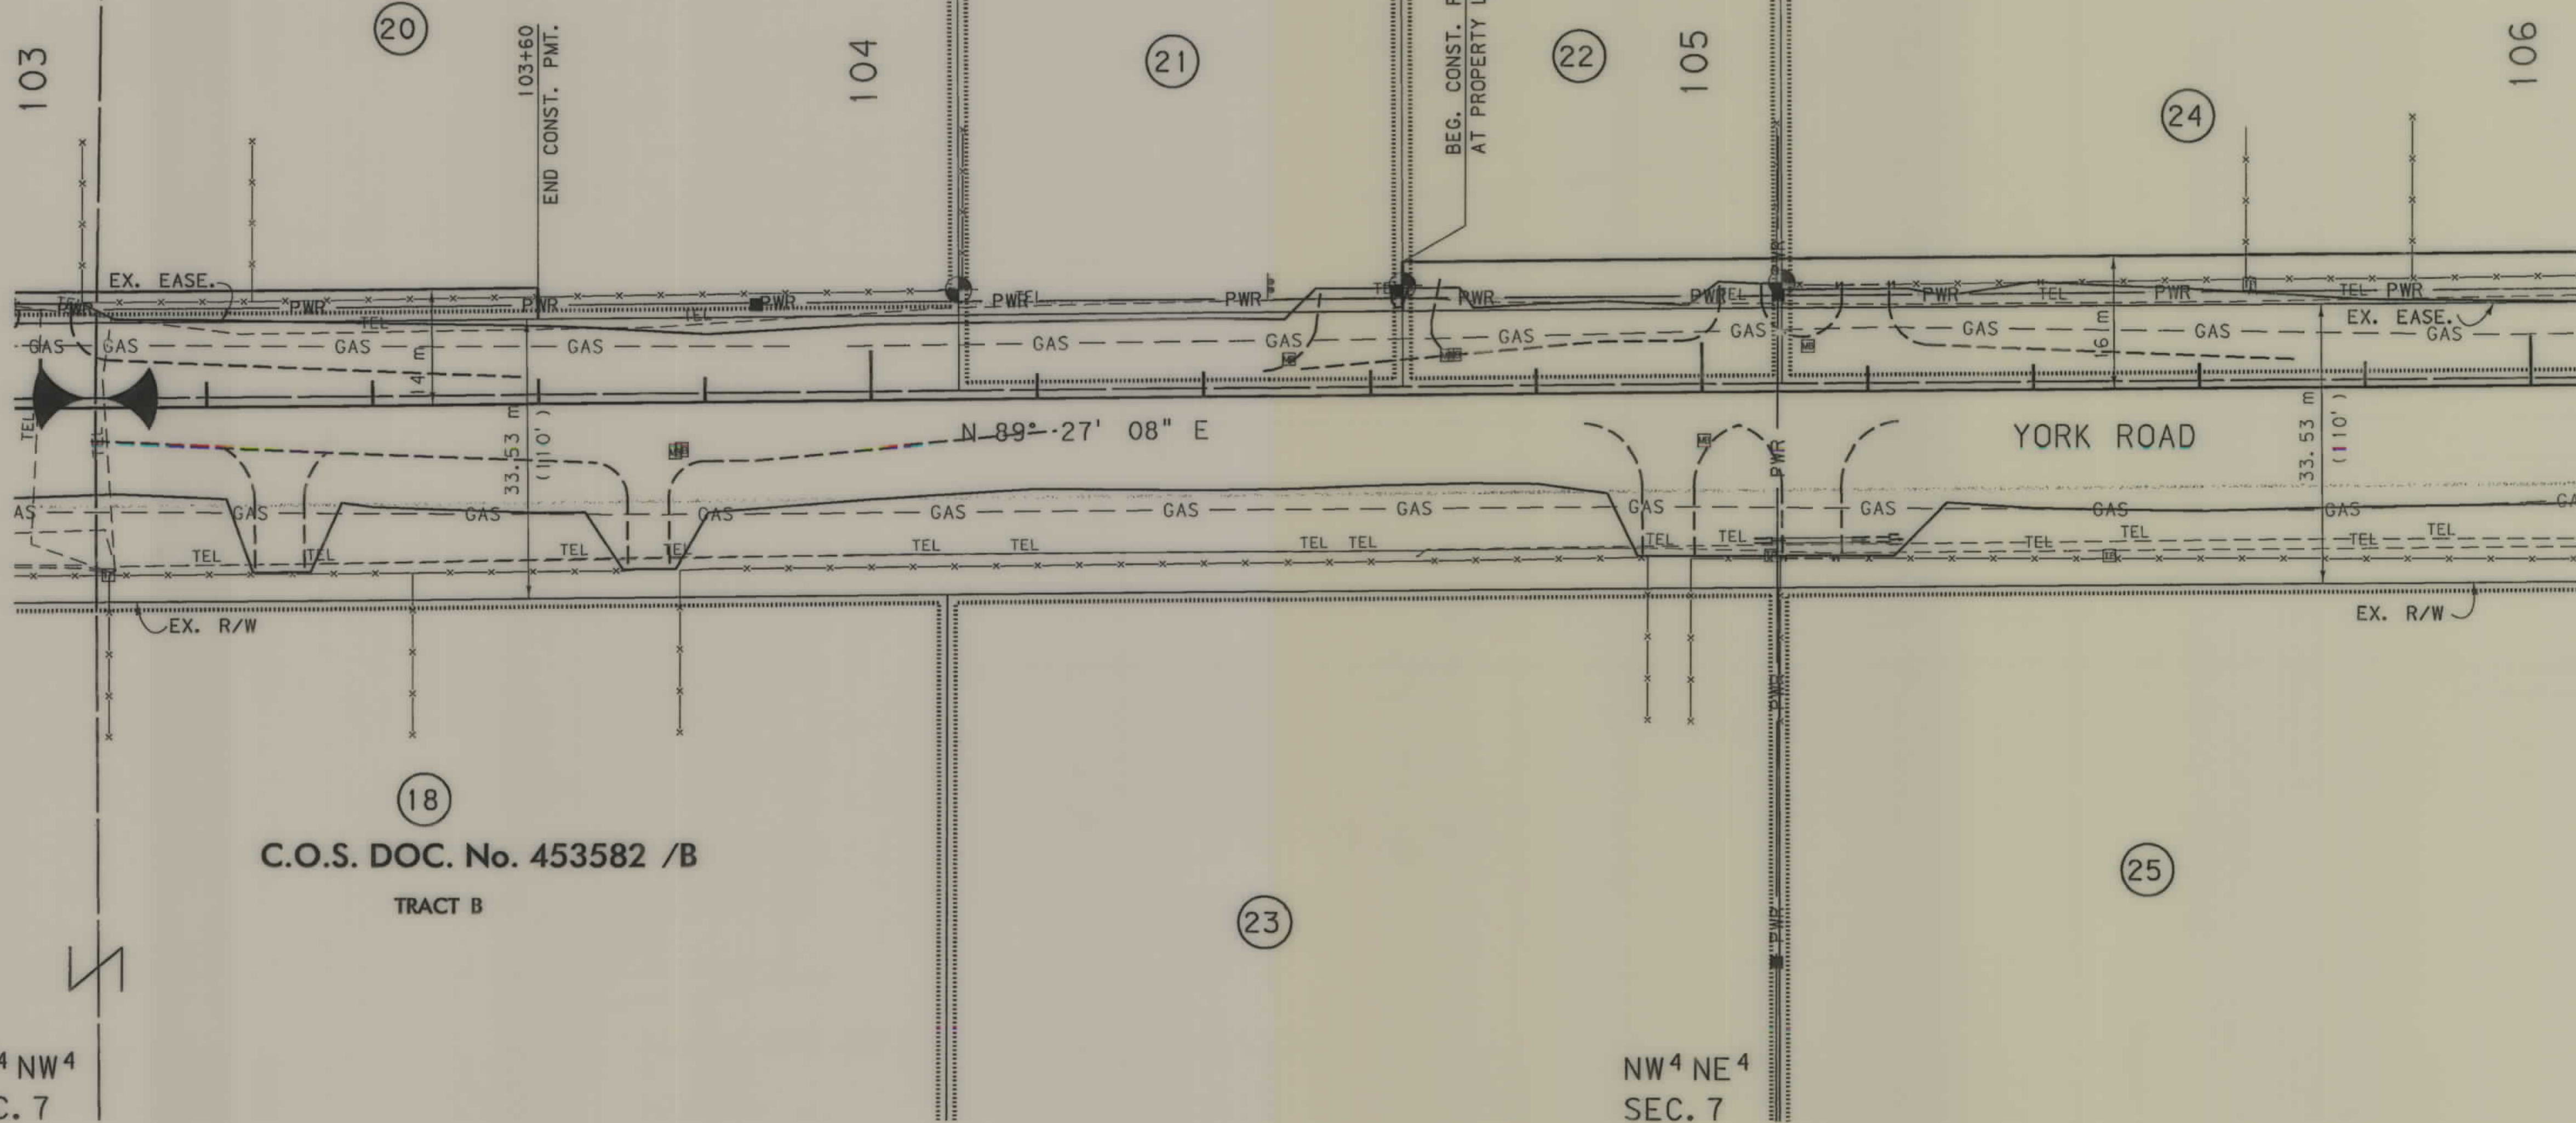

C.O.S. DOC. No. 453582 /B
TRACT B

NE⁴NW⁴
SEC. 7


NW⁴NE⁴
SEC. 7

FOR EXISTING R/W RETRACEMENT, SEE
CERTIFICATE OF SURVEY No. 627396-R

- NOTES: 1. ALL MEASUREMENTS ARE METRIC EXCEPT AS NOTED
2. THE PROPOSED R/W LINE WHERE A SPIRAL CURVE TRANSITION IS USED IS A CHORD RATHER THAN A CONCENTRIC CURVE.
3. THE ENGLISH AREAS ARE FOR INFORMATIONAL PURPOSES ONLY.
4. ALL STATIONS AND OFFSETS FOR R/W BREAKS ARE IN REFERENCE TO THE R/W BASELINE.

BACKSLOPE LIMITS INCLUDE ROUNDING	TOP OF CUT
CONSTRUCTION LIMITS ¹	CUT SECTION
	TOE OF FILL
FHWA/DOT APPROVAL	11-8-02
MAP REVISED	

MONTANA
DEPARTMENT OF TRANSPORTATION
RIGHT OF WAY PLAN
LEWIS & CLARK COUNTY
SCALE 1:500

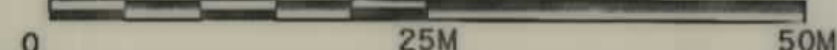

MONTANA
CADD


 MONTANA DEPARTMENT
OF TRANSPORTATION

RDROW

...
\3629p13. row
12/02/02
01:51:27 PM
...
...

SEE SHEET NO. 2, 3 FOR OWNERSHIP NAMES, ADDRESSES, AREAS, ETC.

STATE	RIGHT OF WAY ID.	SHEET NO.	TOTAL SHEET
MONTANA	STPHS 280-1(16)4	10	11
PROJECT NUMBER 3629-016			
SLOPE FLTN - NE OF HELENA			

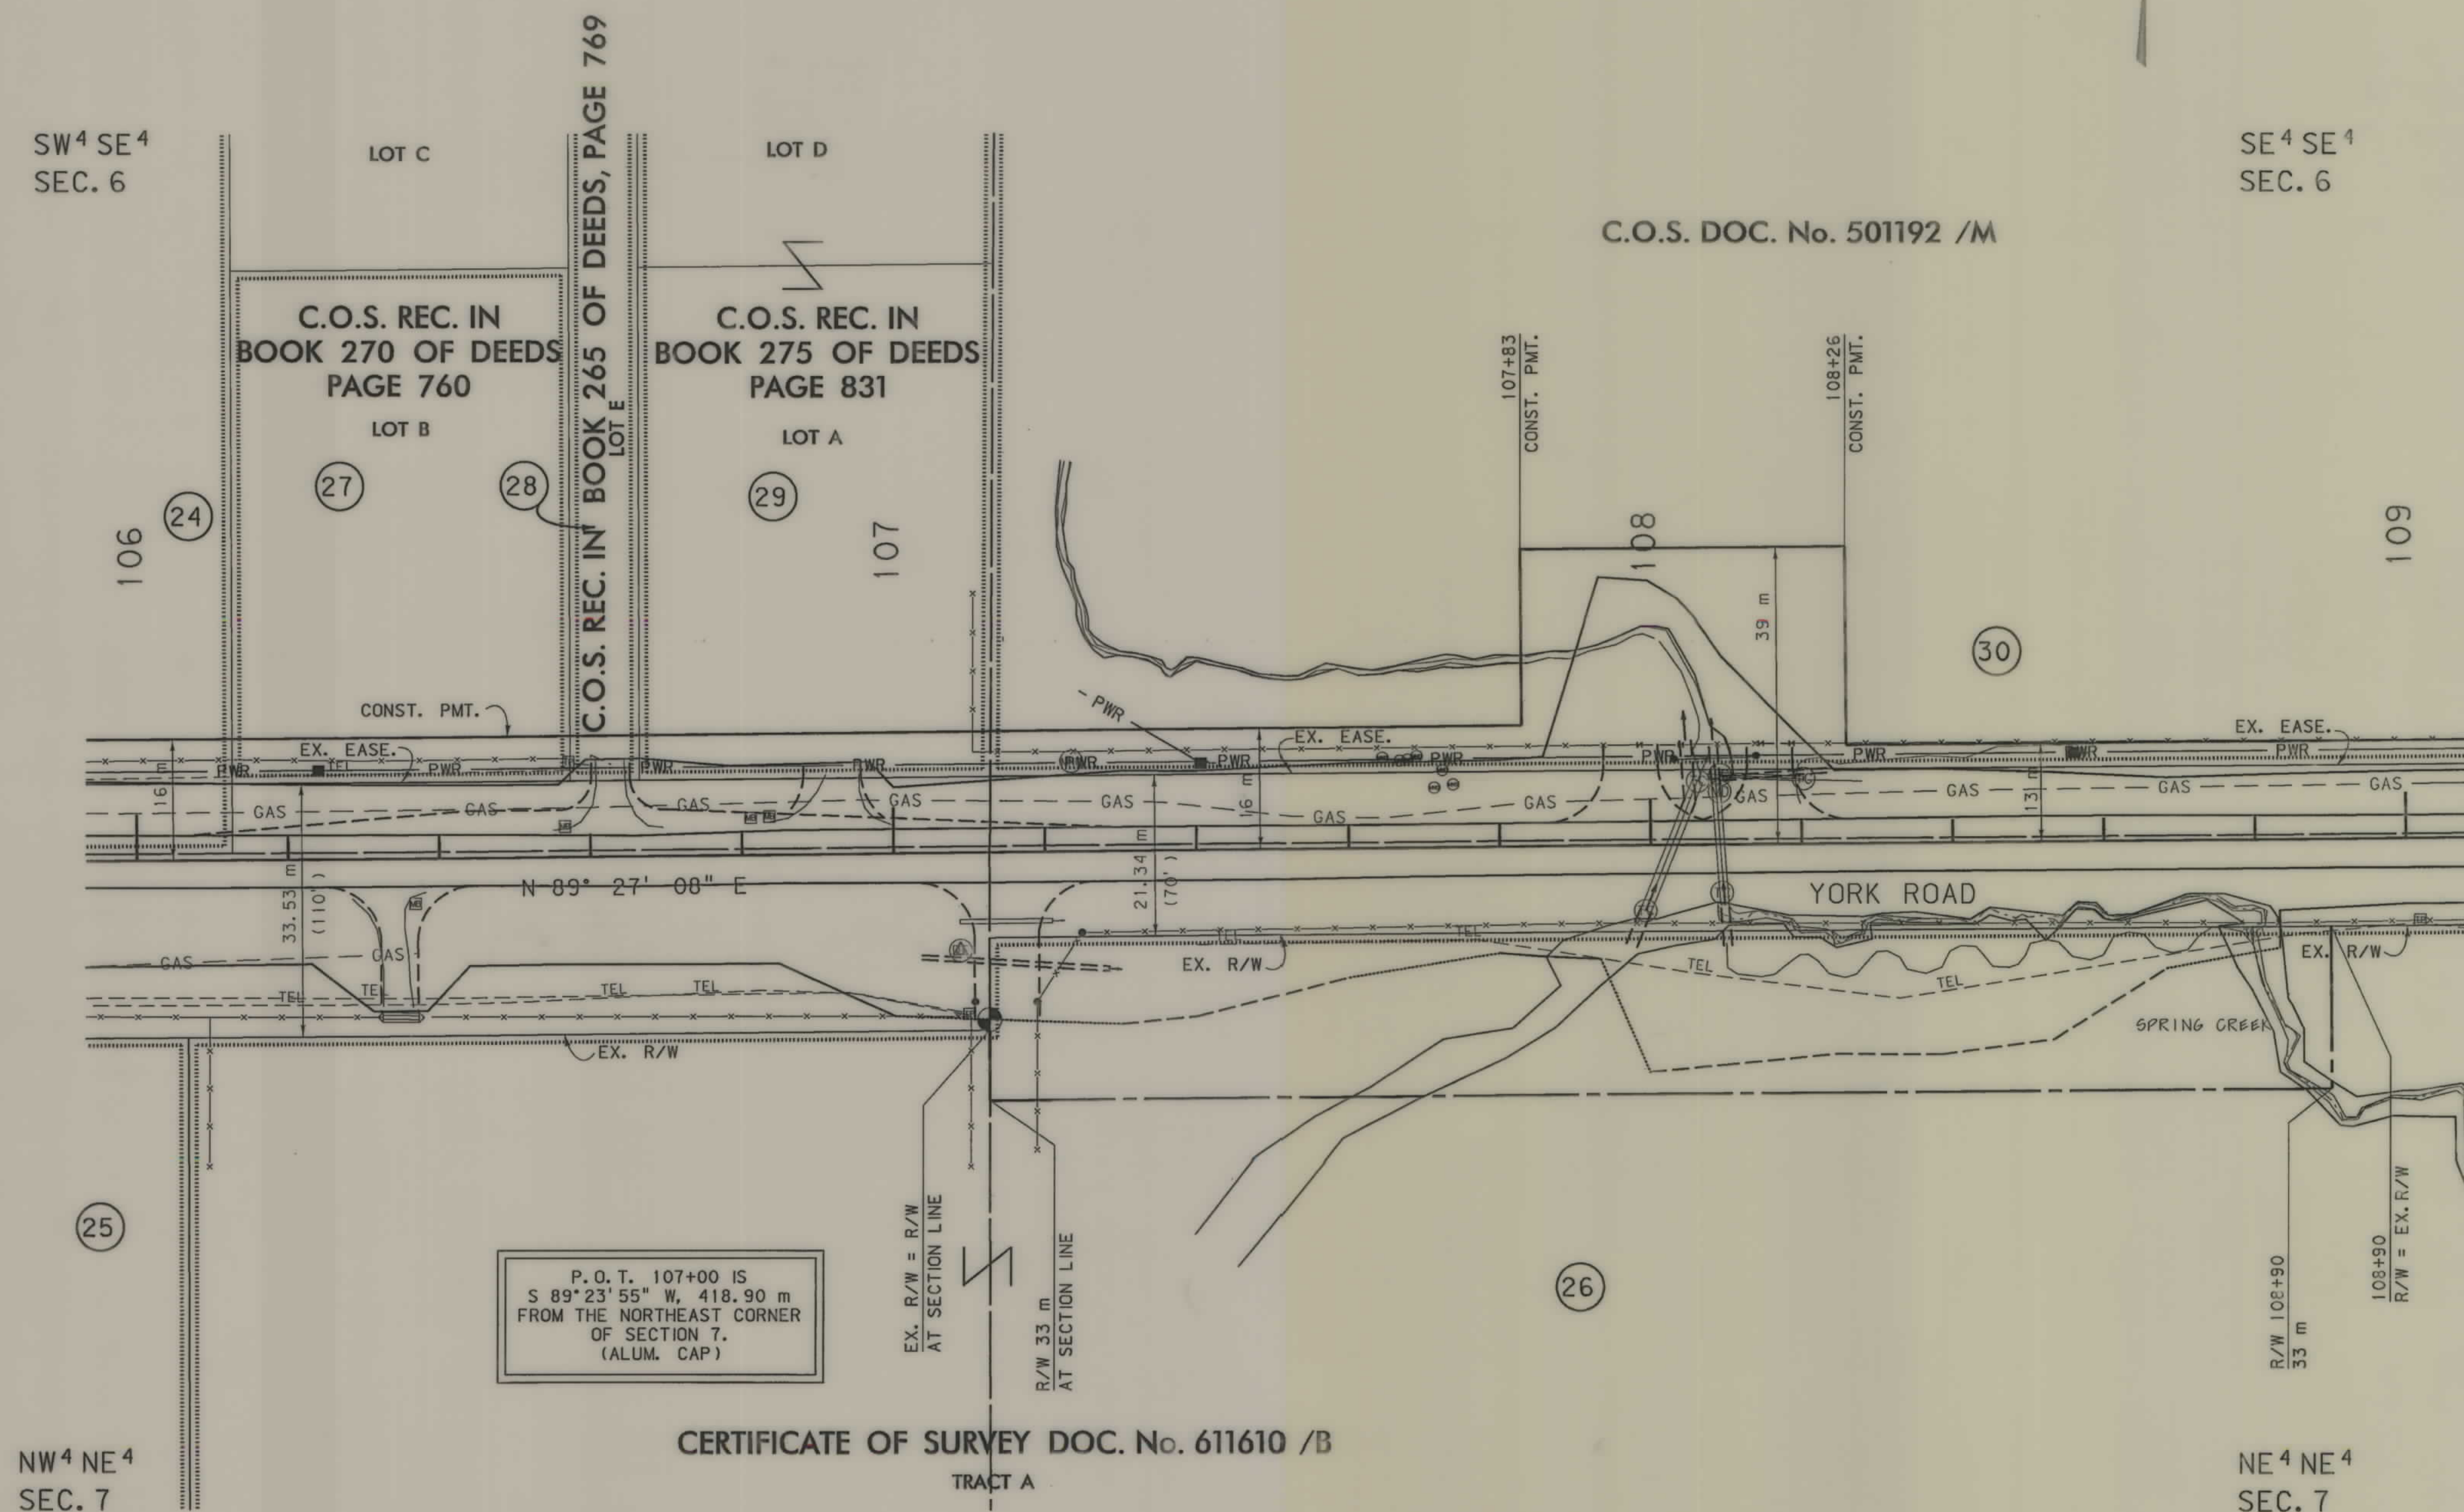

- NOTES: 1. ALL MEASUREMENTS ARE METRIC EXCEPT AS NOTED
2. THE PROPOSED R/W LINE WHERE A SPIRAL CURVE TRANSITION IS USED IS A CHORD RATHER THAN A CONCENTRIC CURVE.
3. THE ENGLISH AREAS ARE FOR INFORMATIONAL PURPOSES ONLY.
4. ALL STATIONS AND OFFSETS FOR R/W BREAKS ARE IN REFERENCE TO THE R/W BASELINE.

BACKSLOPE LIMITS INCLUDE ROUNDING
CONSTRUCTION LIMITS:

The diagram shows a cross-section of a ditch. A horizontal line represents the 'TOP OF CUT'. Below it, a line represents the 'DITCH BOTTOM'. The 'TOE OF FILL' is indicated by a line extending from the ditch bottom towards the left.

FHWA/DOT APPROVAL	11-8-02
MAP REVISED	

MONTANA
DEPARTMENT OF TRANSPORTATION

RIGHT OF WAY PLAN
LEWIS & CLARK COUNTY
SCALE 1:500




RDROW

3629p13.TOW
01/29/03
12:49:09 PM
N 1/4 CPS - 09582

SEE SHEET NO. 2, 3 FOR OWNERSHIP NAMES, ADDRESSES, AREAS, ETC.



STATE	RIGHT OF WAY ID.	SHEET NO.	TOTAL SHEETS
MONTANA	STPHS 280-1(16)4	11	11
PROJECT NUMBER 3629-016			
SLOPE FLTN - NE OF HELENA			

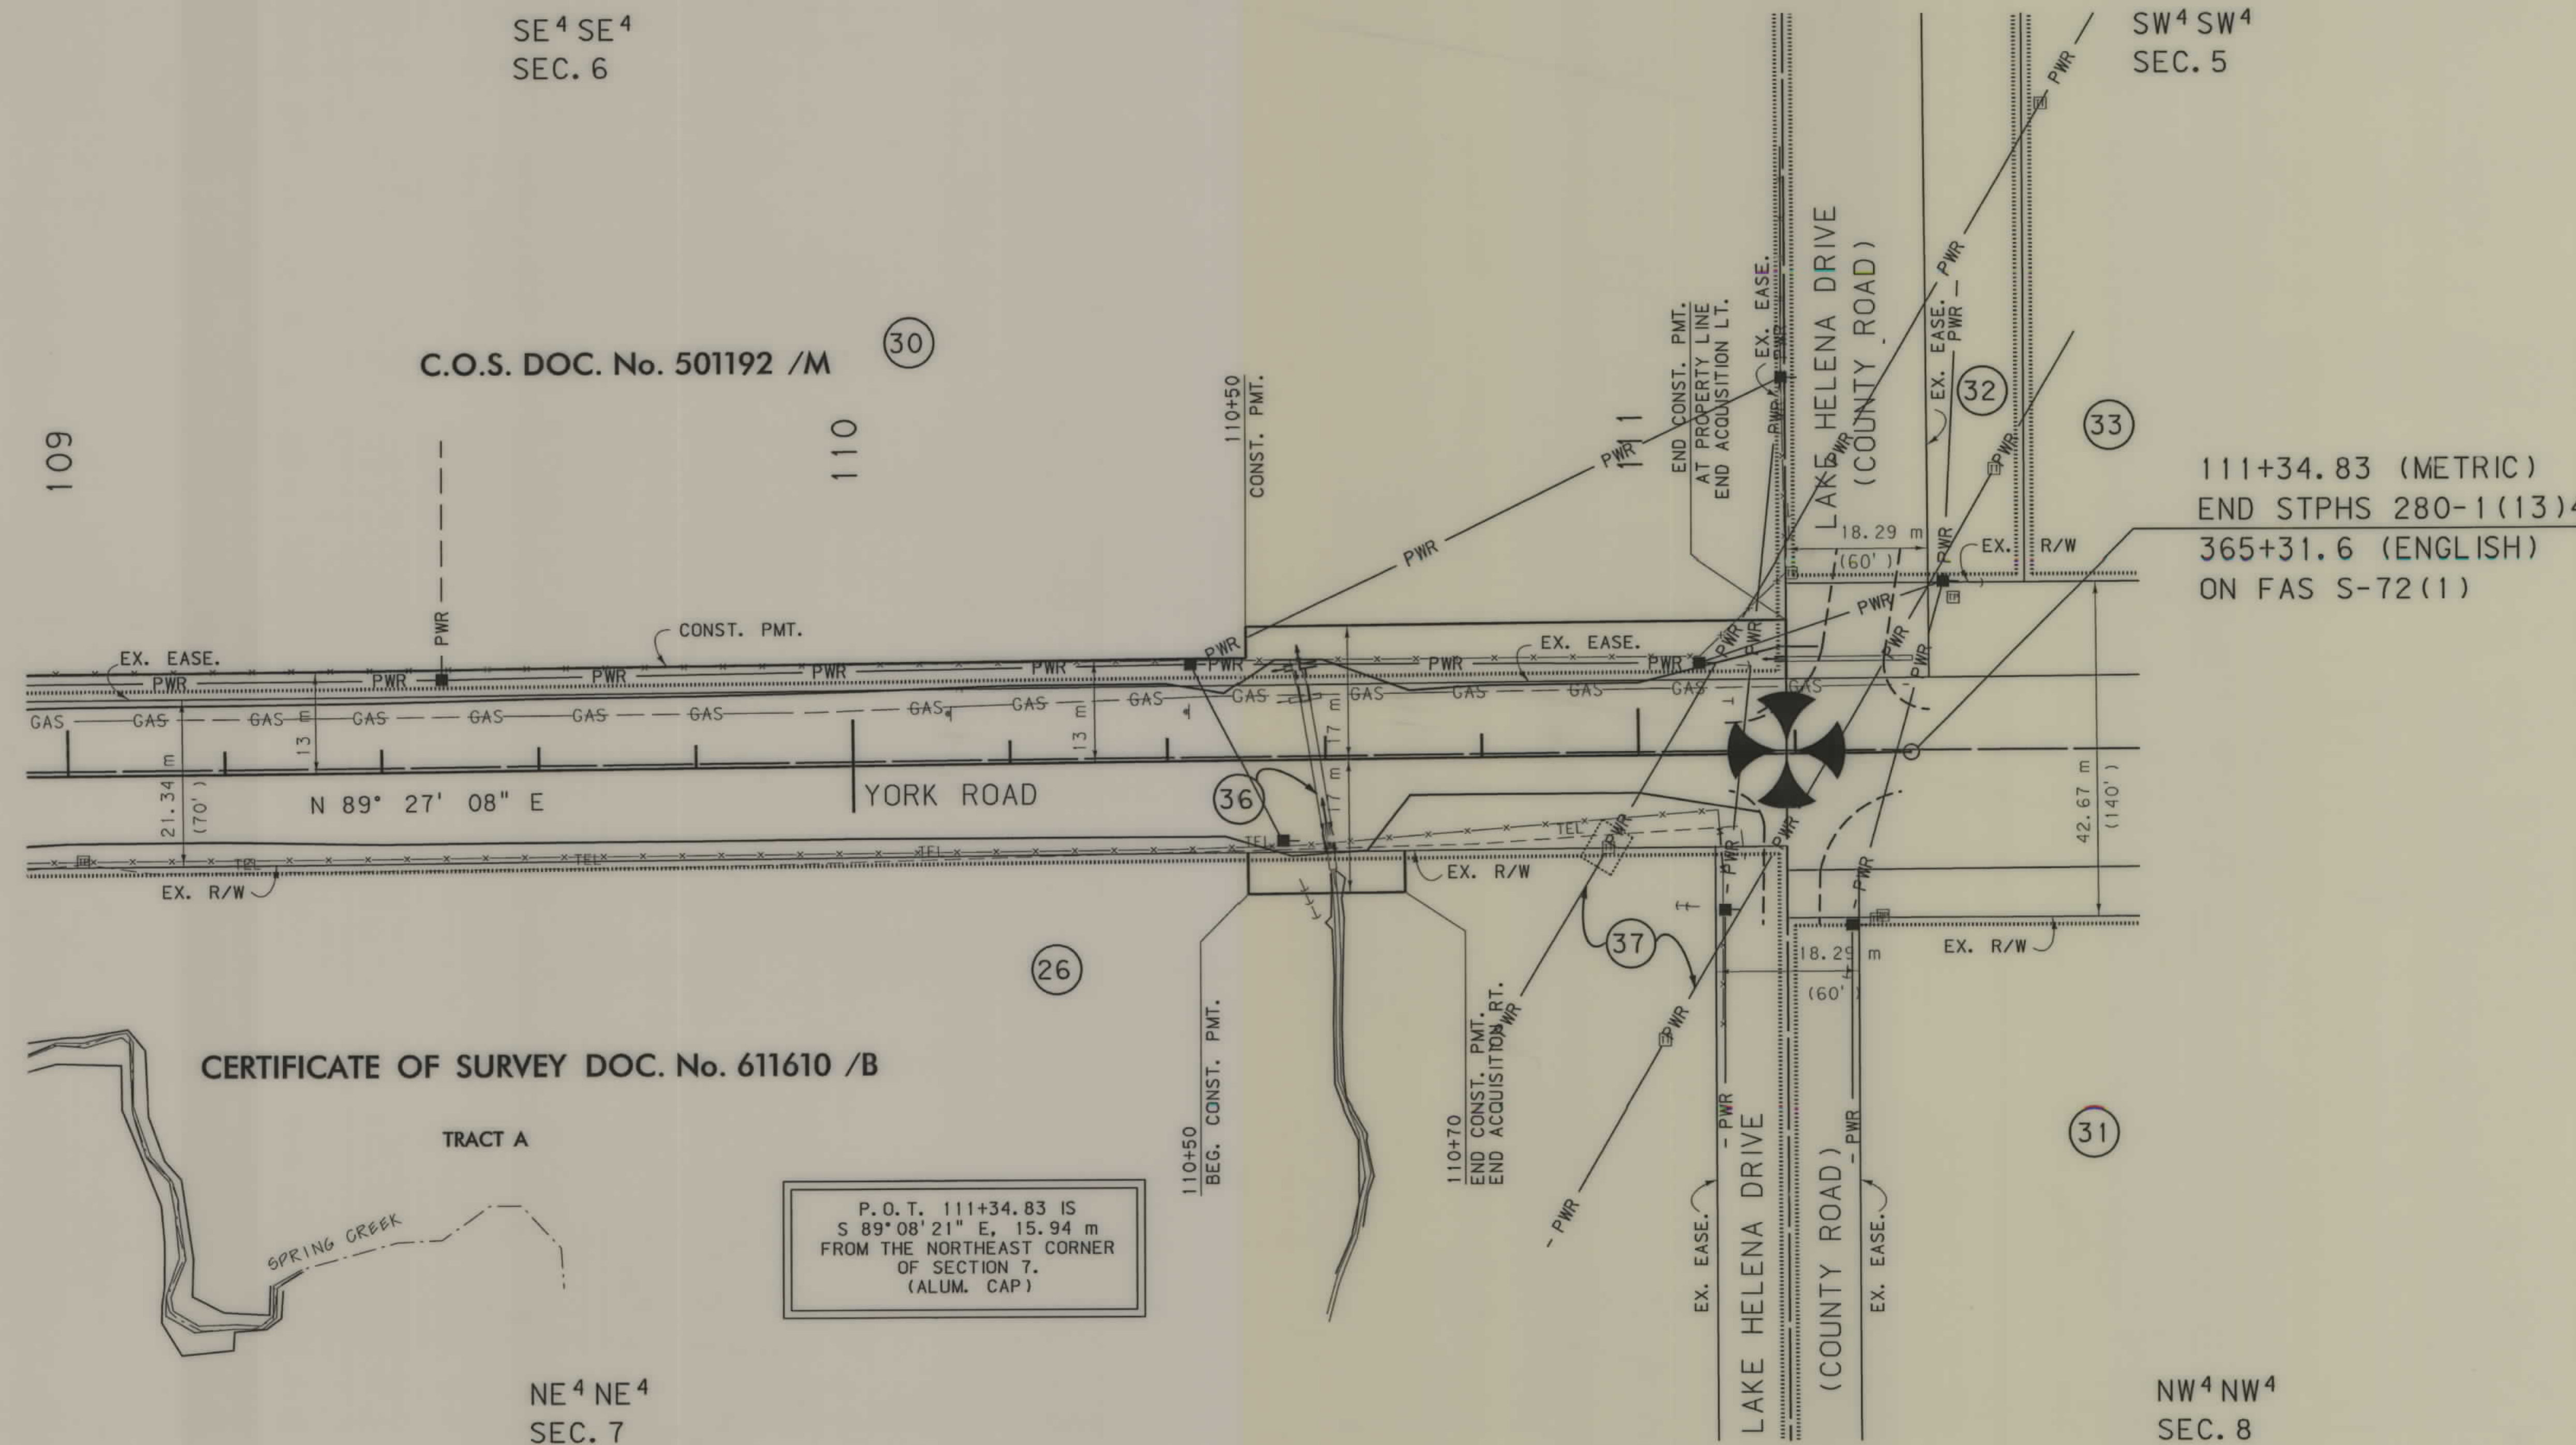

FOR EXISTING R/W RETRACEMENT, SEE
CERTIFICATE OF SURVEY No. 627396-R

- NOTES: 1. ALL MEASUREMENTS ARE METRIC EXCEPT AS NOTED
2. THE PROPOSED R/W LINE WHERE A SPIRAL CURVE TRANSITION IS USED IS A CHORD RATHER THAN A CONCENTRIC CURVE.
3. THE ENGLISH AREAS ARE FOR INFORMATIONAL PURPOSES ONLY.
4. ALL STATIONS AND OFFSETS FOR R/W BREAKS ARE IN REFERENCE TO THE R/W BASELINE.

BACKSLOPE LIMITS INCLUDE ROUNDING	TOP OF CUT
CONSTRUCTION LIMITS:	CUT SECTION
	TOE OF FILL
FHWA/DOT APPROVAL	11-8-02
MAP REVISED	1-27-03

MONTANA
DEPARTMENT OF TRANSPORTATION

RIGHT OF WAY PLAN
LEWIS & CLARK COUNTY
SCALE 1:500

0 25M 50M