


PLANS

NOT

TO

SCALE

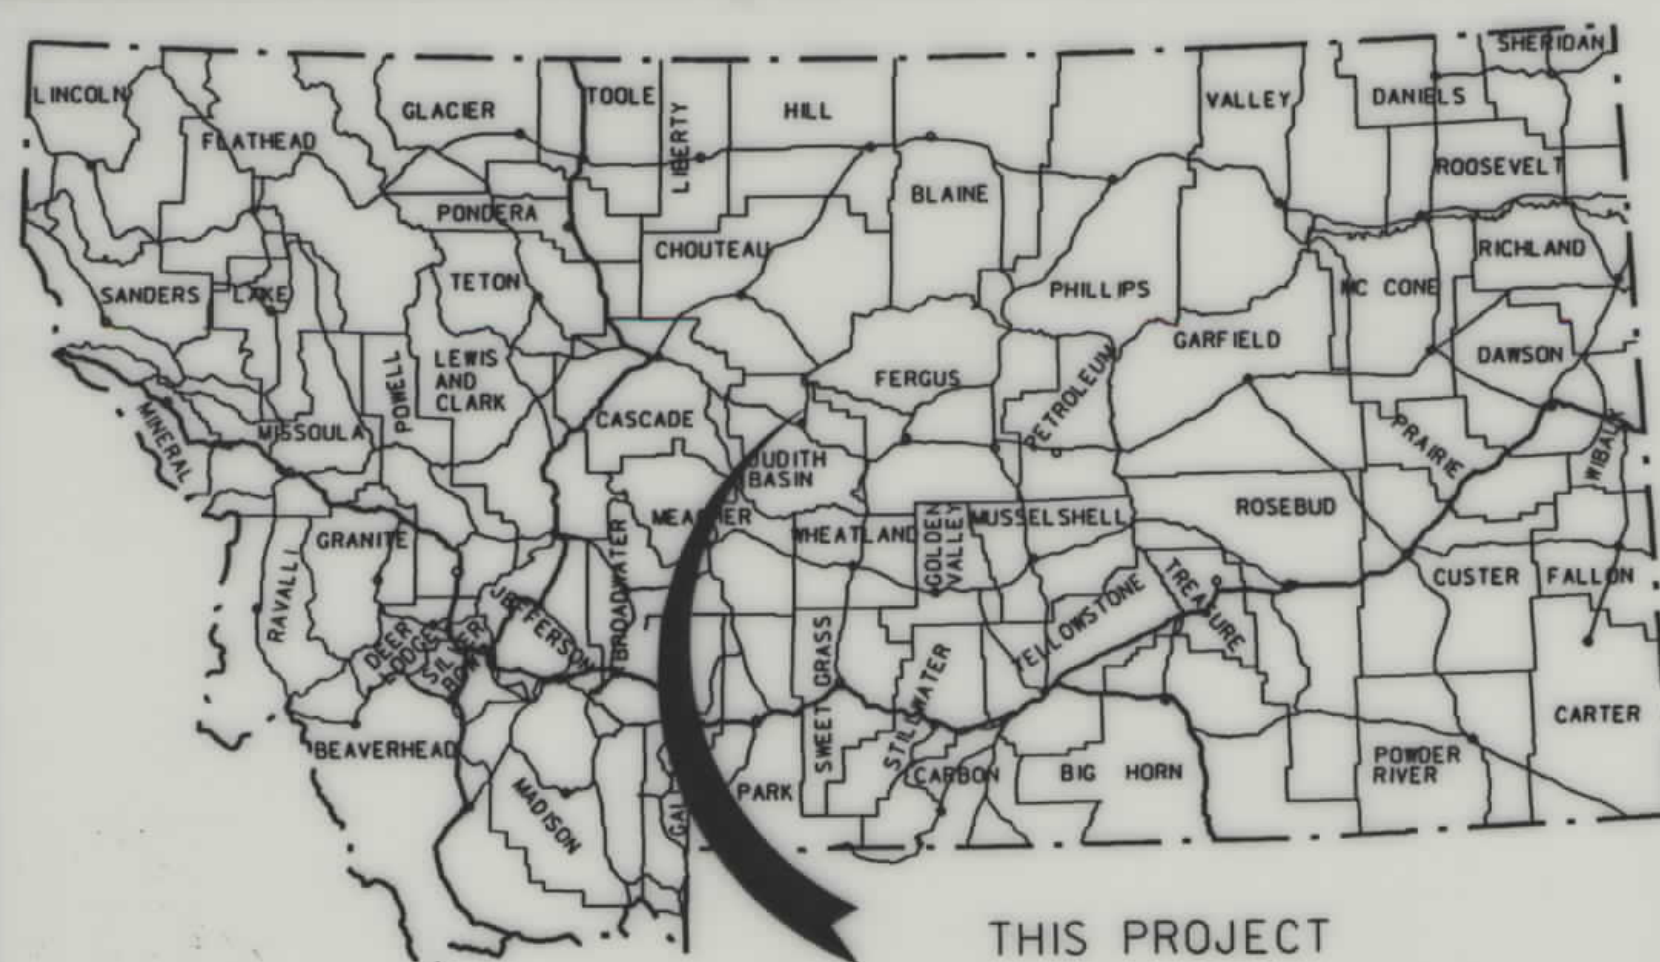

MONTANA DEPARTMENT OF TRANSPORTATION

STATE	RIGHT OF WAY ID.	SHEET NO.	TOTAL SHEETS
MONTANA	ER 80-3(5)58	1	2
PROJECT NUMBER 3692-005			
MEADOW BROOK HILL - FLOOD REPAIR			

RIGHT OF WAY PLAN OF
FEDERAL AID PROJECT ER 80-3(5)58
MEADOW BROOK HILL - FLOOD REPAIR
JUDITH BASIN COUNTY

0.36 Kilometers


RDROW

MONTANA
CADD

3
2
1

CONVENTIONAL SIGNS

- PROPOSED RIGHT OF WAY LINE
- EXISTING RIGHT OF WAY LINE
- RAILROAD RIGHT OF WAY LINE
- CENTERLINE (C) OR PROJECTED LINE
- STK'D CENTERLINE
- SECTION LINE
- OWNERSHIP BOUNDARY
- FULL ACCESS CONTROL
- LIMITED ACCESS CONTROL
- EXISTING ACCESS CONTROL
- PRESENT TRAVELED WAY (P.T.W.)
- FENCE LINE
- EXISTING GUARDRAIL
- PROPOSED GUARDRAIL
- GATE IN FENCE
- CATTLE GUARD: EXIST. - PROPOSED
- SECTION CORNER
- 1/4 SECTION CORNER
- CLOSING CORNER
- MEANDER CORNER
- CENTER OF SECTION
- RIGHT OF WAY MONUMENT
- PROPERTY CORNER PIN
- POWER POLE IN PLACE
- TELEPHONE POLE IN PLACE
- TELEGRAPH POLE IN PLACE
- LIGHT POLE
- PROPOSED CULVERT
- EXISTING CULVERT
- OUTLET DITCH
- INLET DITCH
- EXISTING DITCH
- CHANNEL CHANGES
- DITCH BLOCK
- RIPRAP
- BRIDGES
- RAILROADS
- PARCEL NUMBERS
- APPROACH: EXIST.- PROPOSED

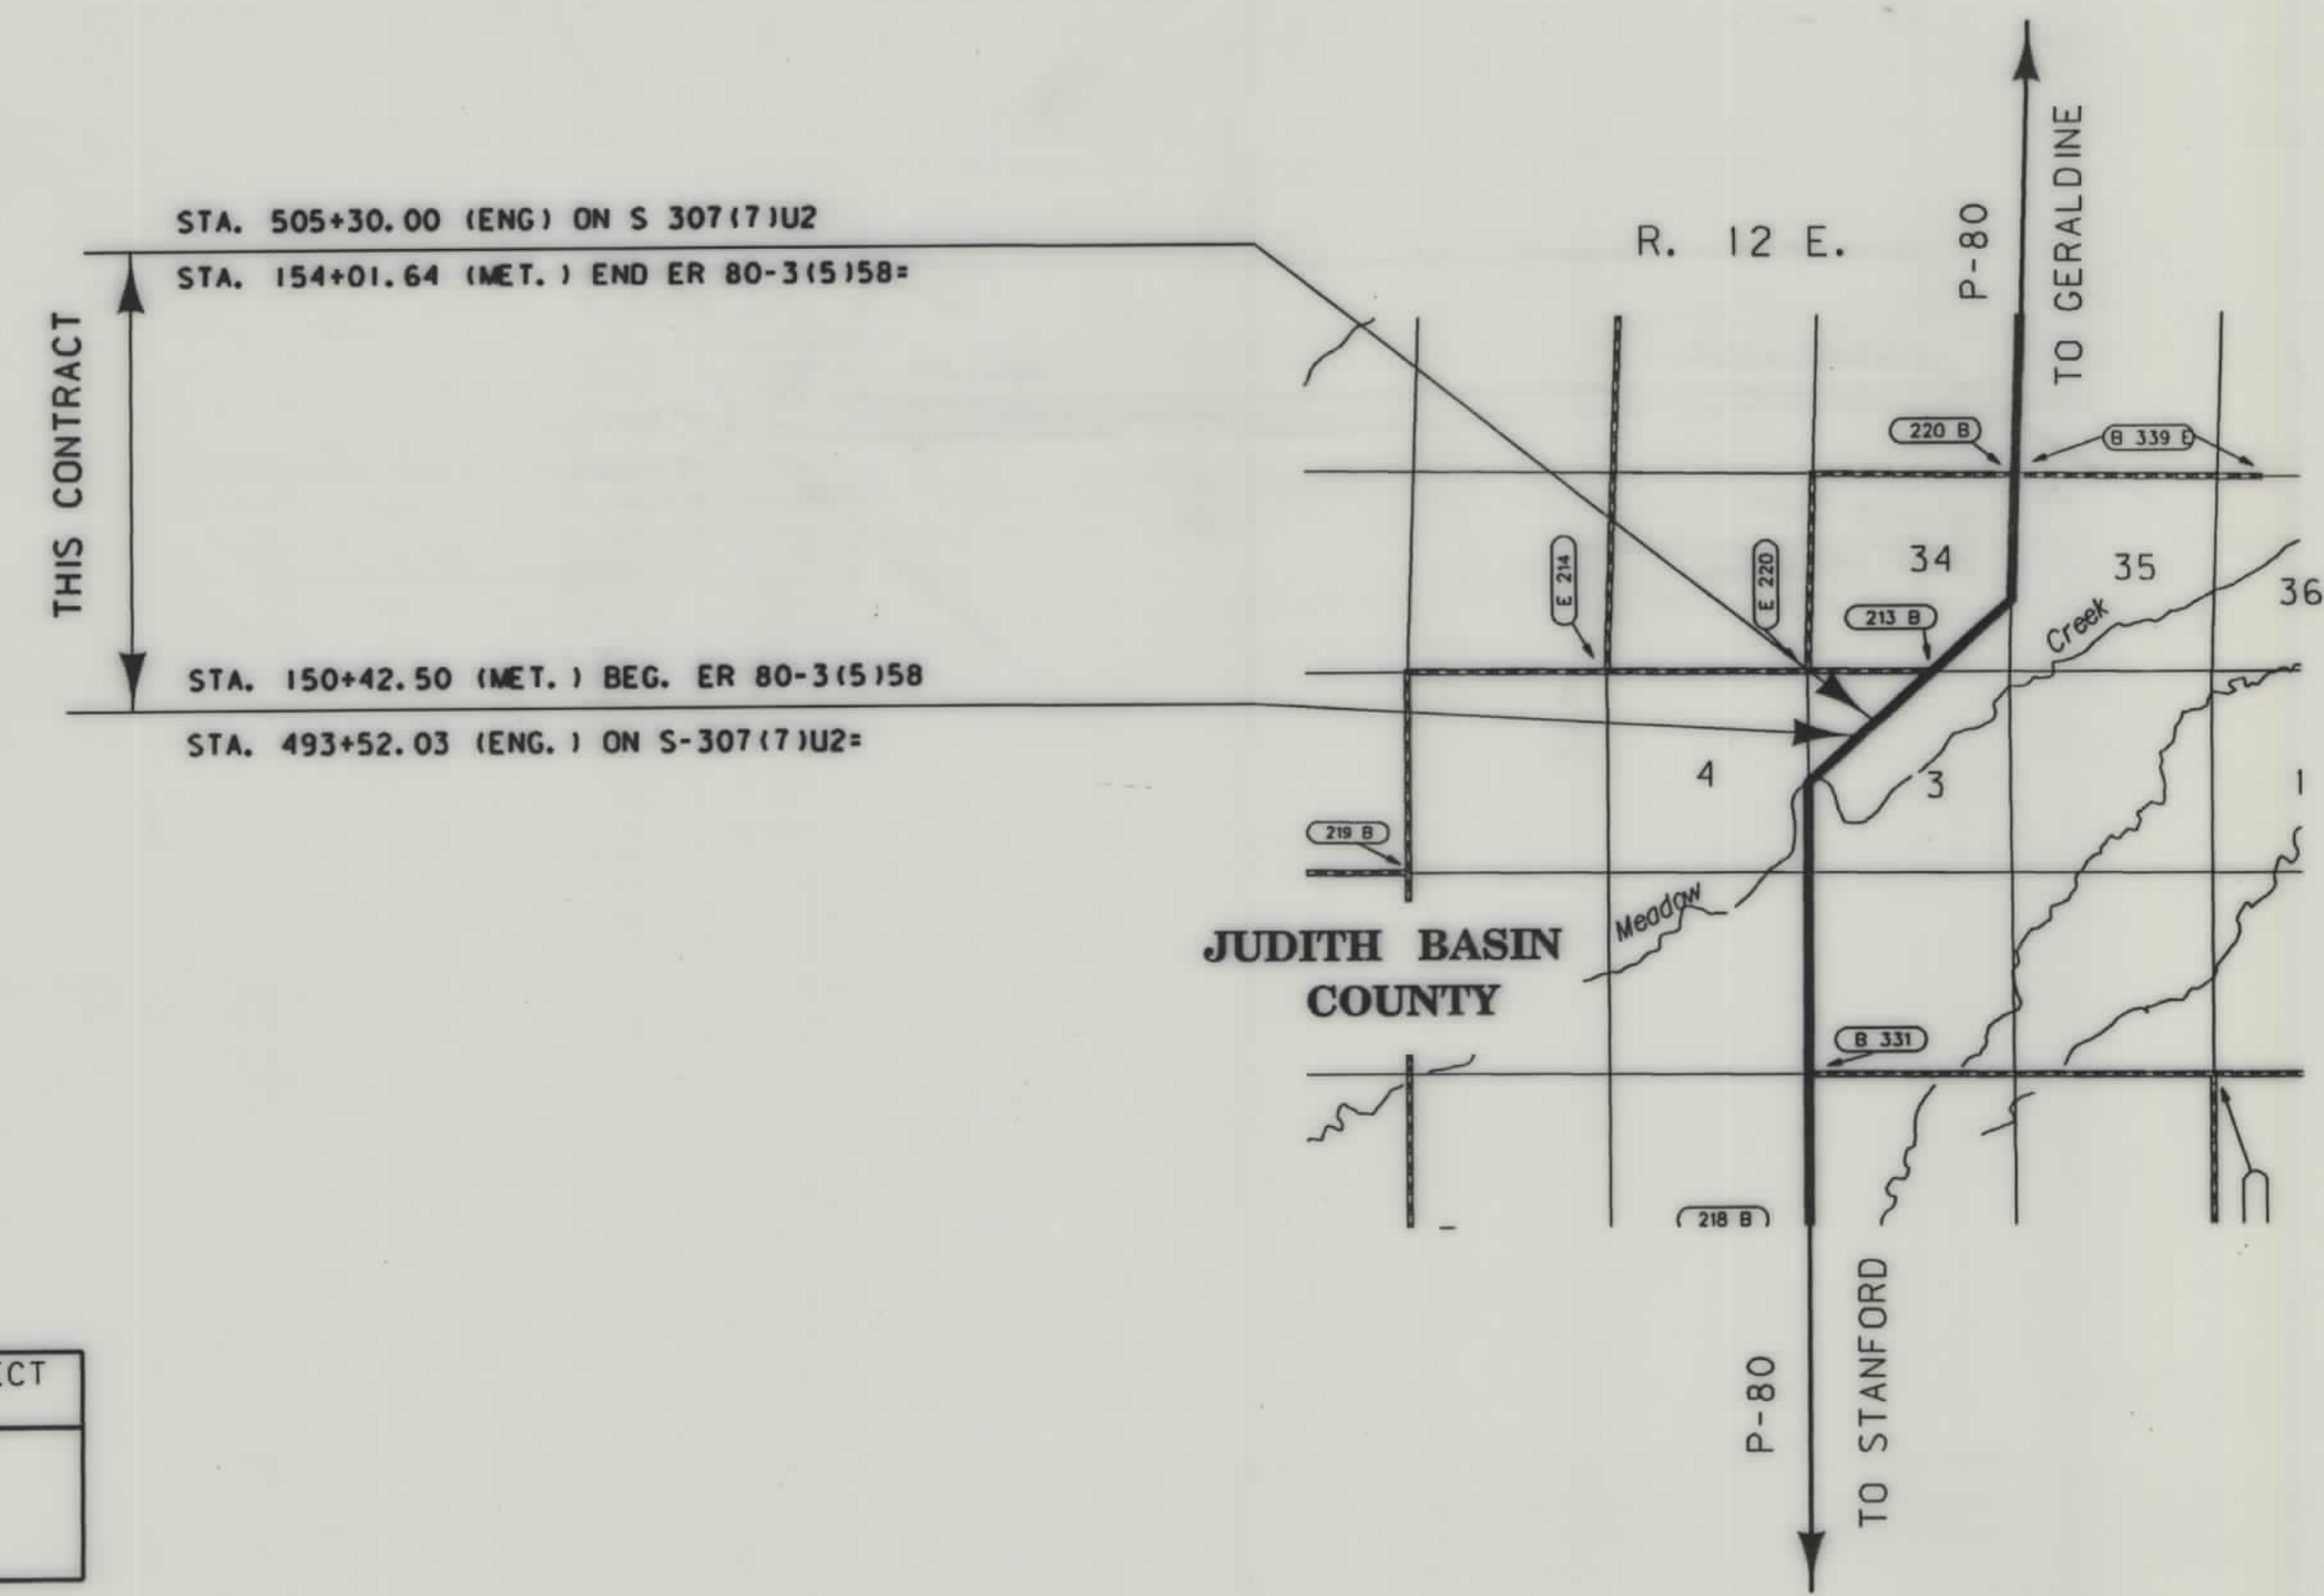

SEE SHEET NO. 2 FOR OWNERSHIP
NAMES, ADDRESSES, AREAS, ETC.


ASSOCIATED PROJECT ID.
RELATED PROJECTS
NRS 307-B S 307(7)

FHWAMDT APPROVAL	5/25/99
MAP REVISED	

NOTES: 1. ALL MEASUREMENTS ARE METRIC EXCEPT AS NOTED

OWNERSHIP																		STATE	RIGHT OF WAY ID.	SHEET NO.	TOTAL SHEETS
PARCEL	NAME	ADDRESS	TOTAL AREA		GROSS R/W AREA		EX. EASE. AREA		NET AREA		REMAINDER				CONST. PMT. AREA		EASE. AREA		SHEET NO.		
			METRIC	ENGLISH	METRIC	ENGLISH	METRIC	ENGLISH	METRIC	ENGLISH	LEFT		RIGHT		METRIC	ENGLISH	METRIC	ENGLISH			
1	CLAYTON R. & JOYCE C. BUSCH	BOX 8, STANFORD, MT 59479																			
2	CLAYTON R. & JOYCE C. BUSCH	BOX 8, STANFORD, MT 59479			0.120 ha	0.30 AC			0.120 ha	0.30 AC											
1 & 2	COMBINATION PARCEL		830+ ha	2050+ AC	0.120 ha	0.30 AC			0.120 ha	0.30 AC											
3	BILLIE E. OSTERTAG & MARY ANN OSTERTAG	HC 76 BOX 47, COFFEE CREEK, MT 59424	129.306 ha	319.52 AC	6.304 ha	15.58 AC	6.257 ha	15.46 AC	* 0.047 ha	* 0.12 AC			123.002 ha	303.94 AC							

* TO BE ACQUIRED AS EASEMENT

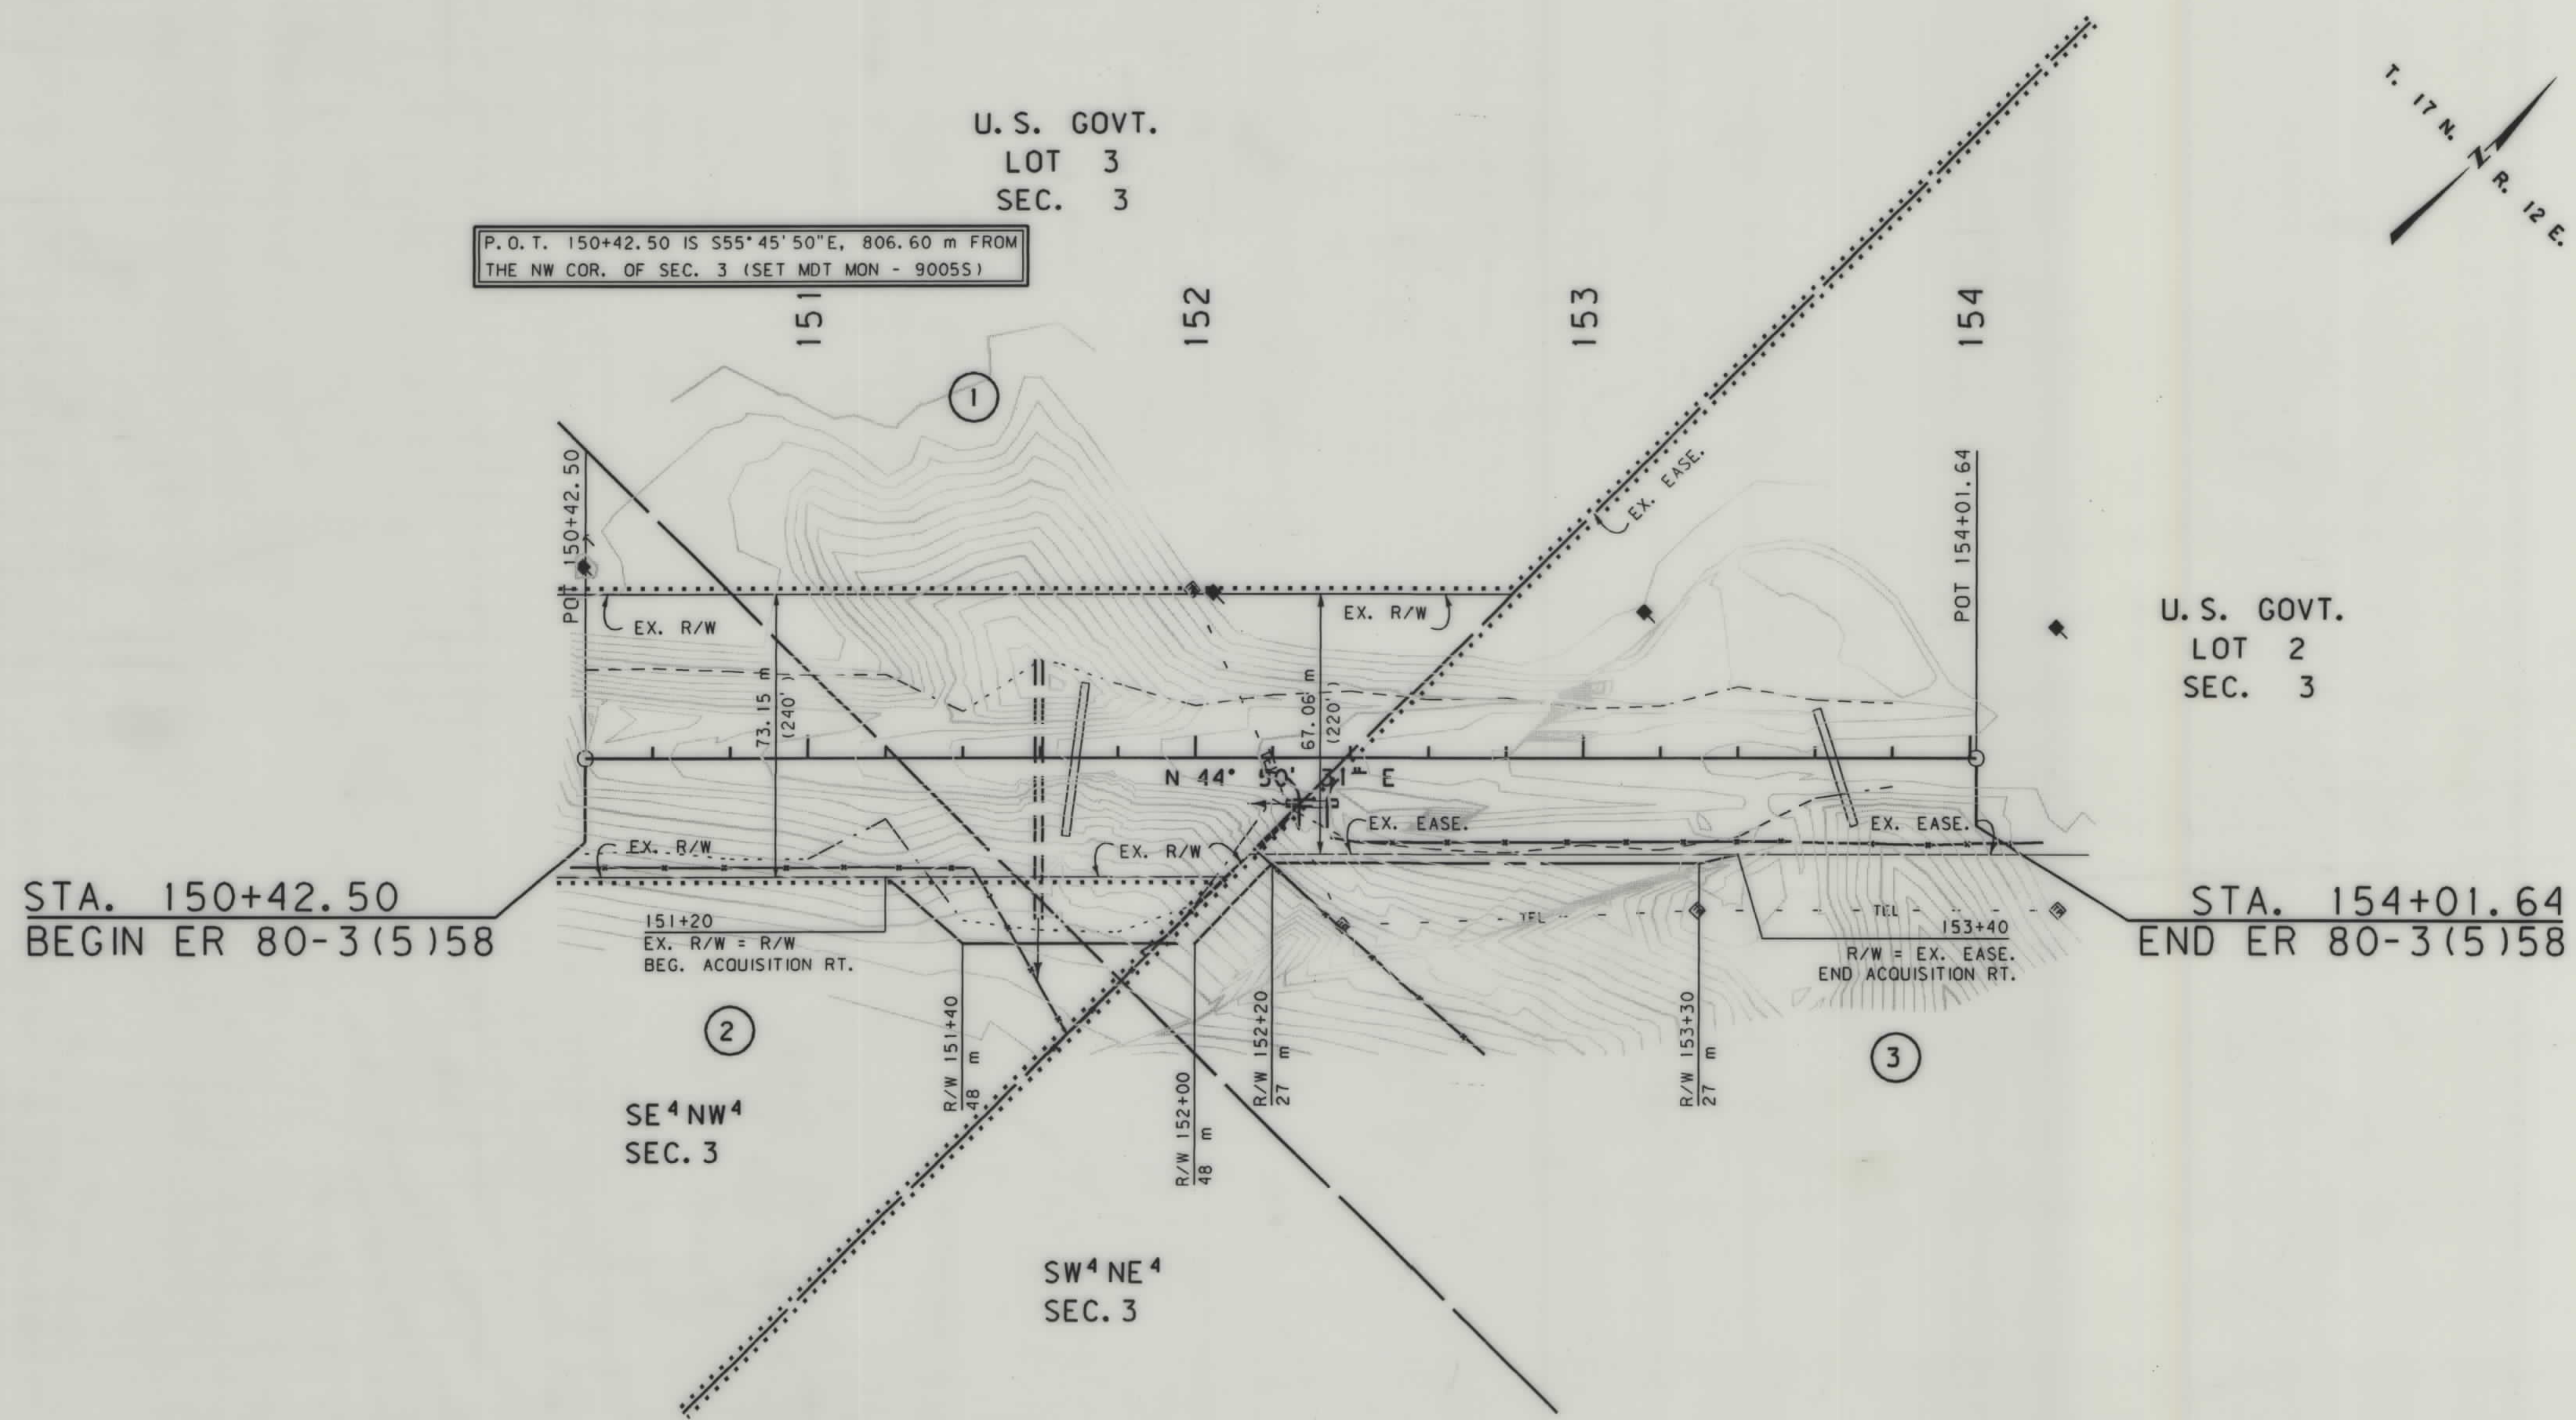

- NOTES: 1. ALL MEASUREMENTS ARE METRIC EXCEPT AS NOTED
2. THE PROPOSED R/W LINE WHERE A SPIRAL CURVE TRANSITION IS USED IS A CHORD RATHER THAN A CONCENTRIC CURVE.

BACKSLOPE LIMITS INCLUDE ROUNDING
CONSTRUCTION LIMITS: CUT SECTION TOE OF FILL

FHWA/DOT APPROVAL 5/25/99

MAP REVISED

MONTANA DEPARTMENT OF TRANSPORTATION

RIGHT OF WAY PLAN
JUDITH BASIN COUNTY

SCALE 1:1000

0 50M 100M