

PLANS


NOT

TO

SCALE


# MONTANA DEPARTMENT OF TRANSPORTATION

| STATE                                            | RIGHT OF WAY ID. | SHEET NO. | TOTAL SHEETS |
|--------------------------------------------------|------------------|-----------|--------------|
| MONTANA                                          | ER 0002(373)     | 1         | 5            |
| PROJECT NUMBER 3694-373                          |                  |           |              |
| MUSSELSHELL VALLEY EROSION<br>(SITES A, C, D, F) |                  |           |              |

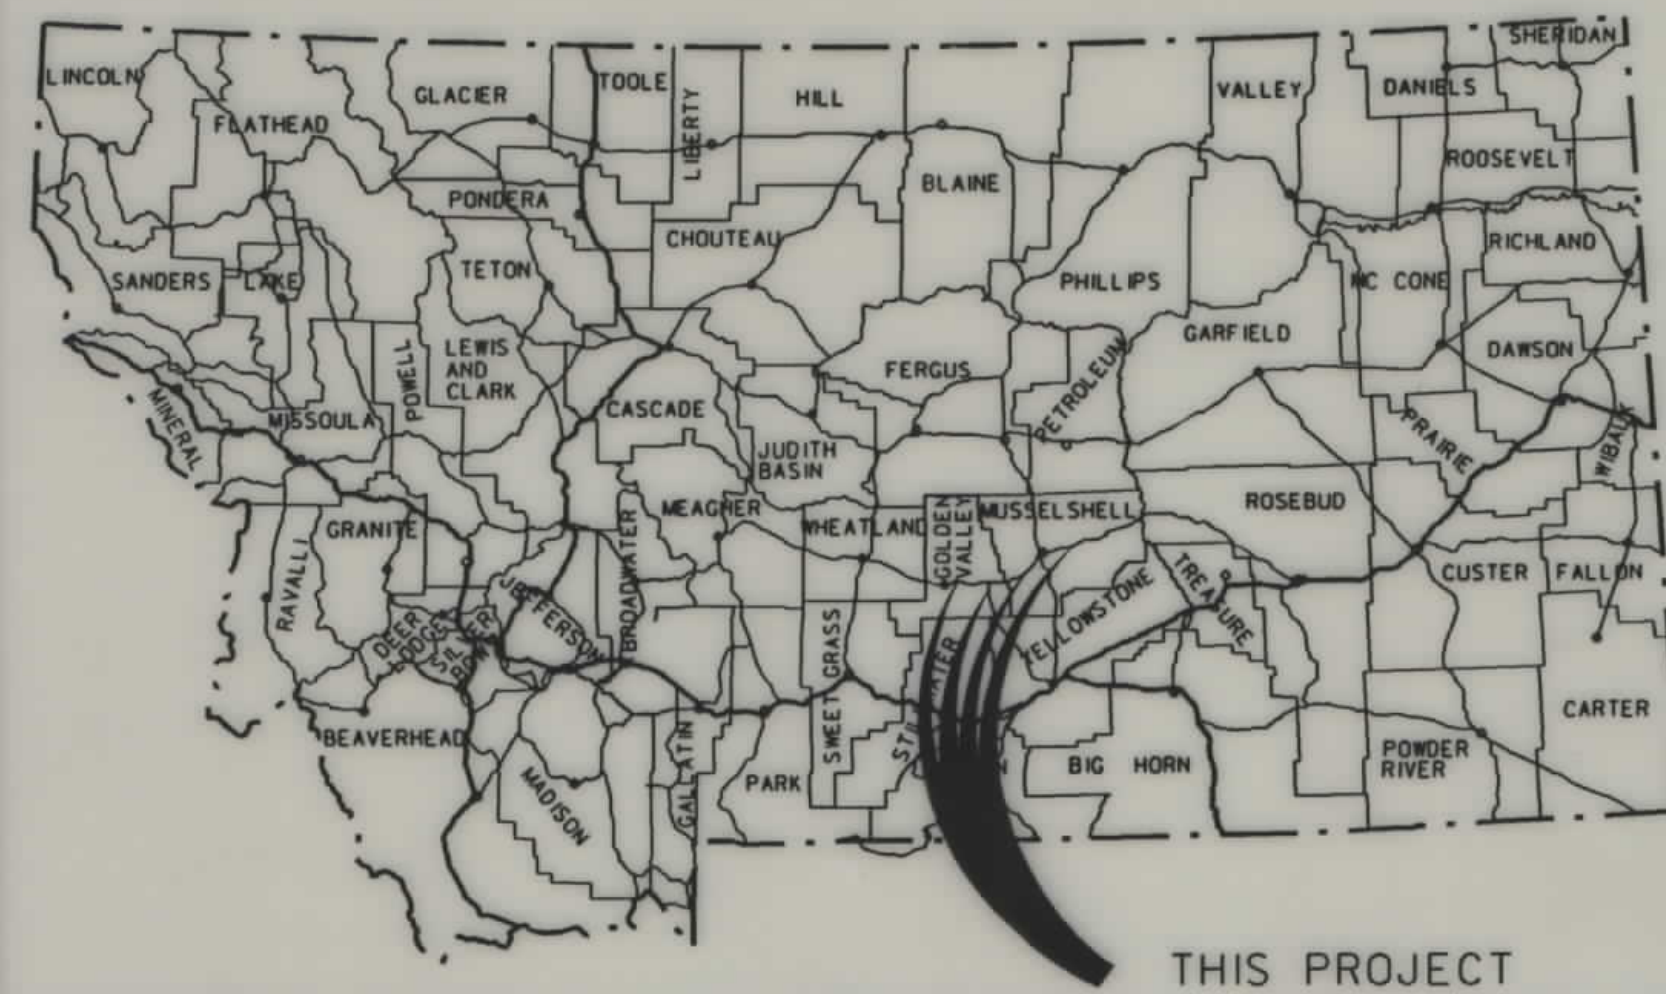


## RIGHT OF WAY PLAN OF FEDERAL AID PROJECT ER 0002(373) MUSSELSHELL VALLEY EROSION GOLDEN VALLEY & MUSSELSHELL COUNTIES


NA Kilometers

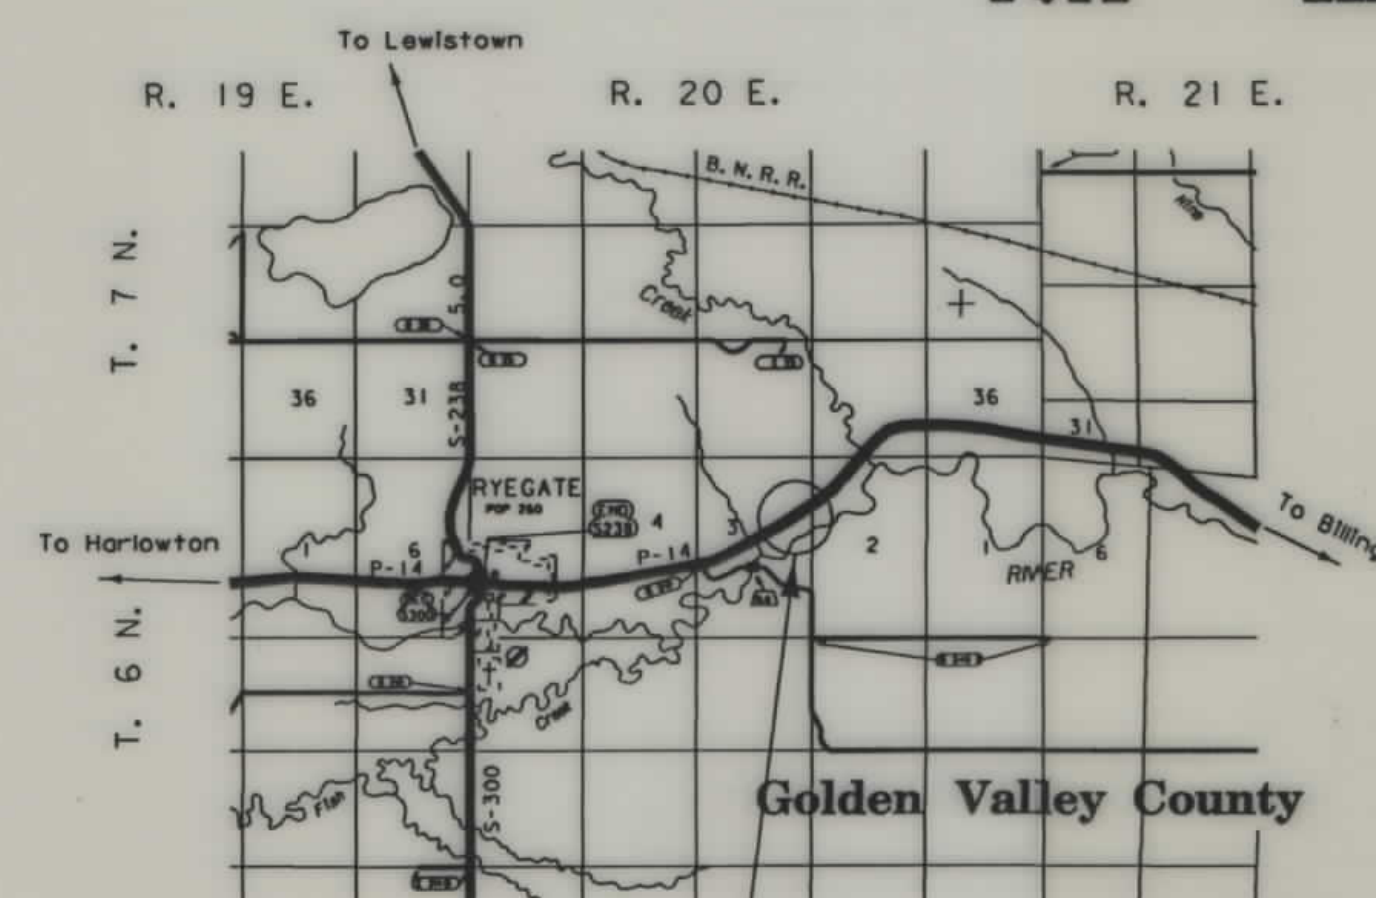


THIS CONTRACT (SITE A)  
Reference Post 132.7±

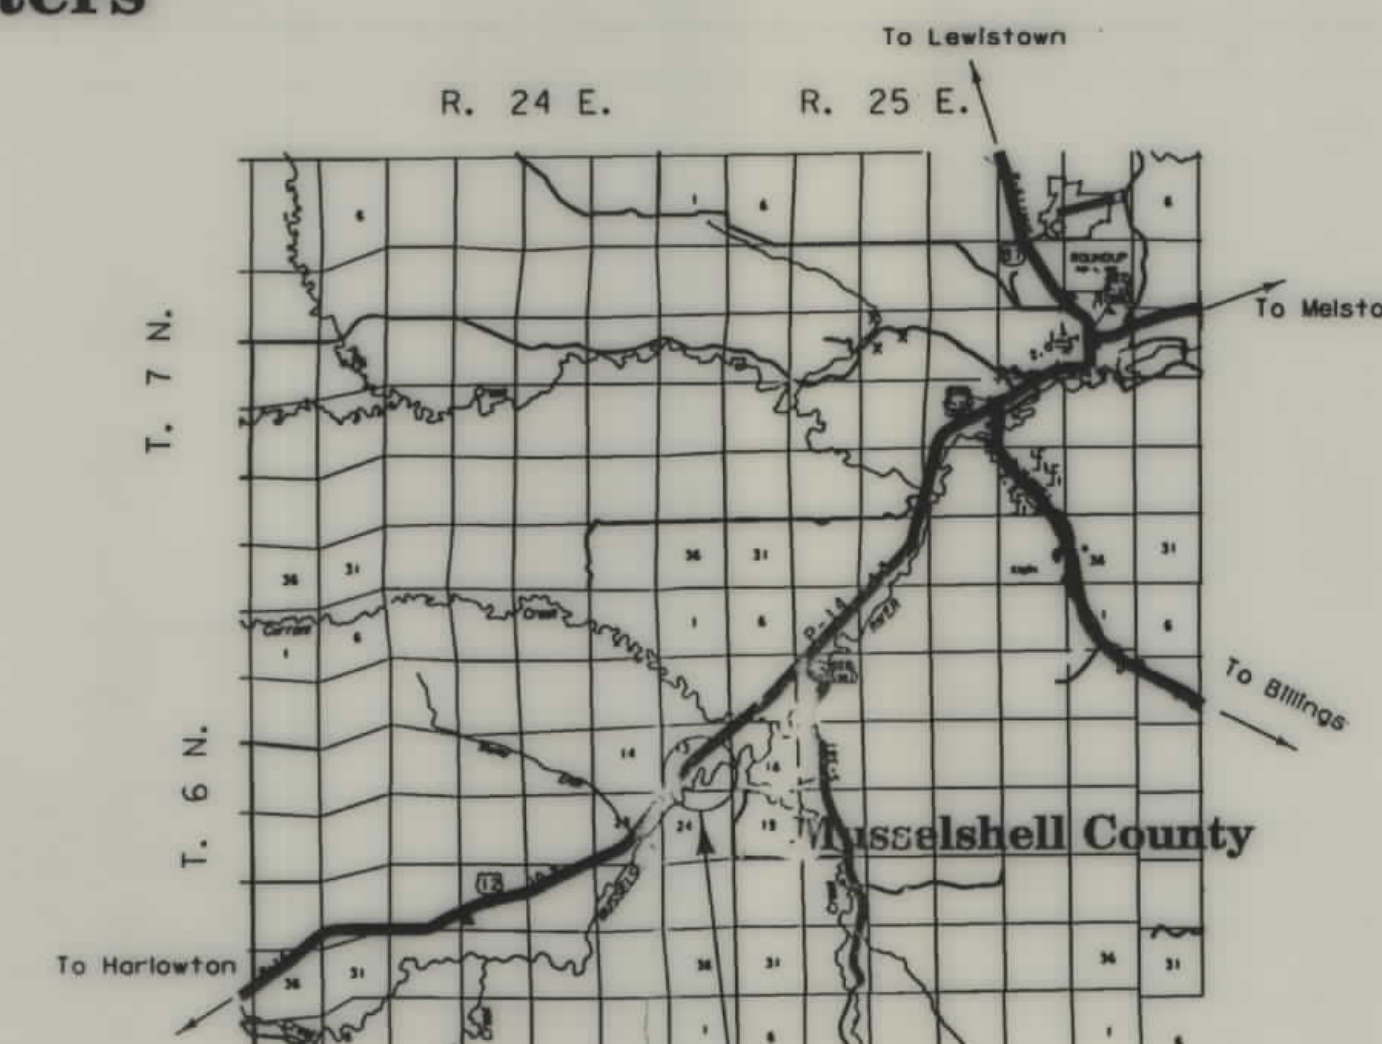

THIS CONTRACT (SITE C)  
Reference Post 160.0±

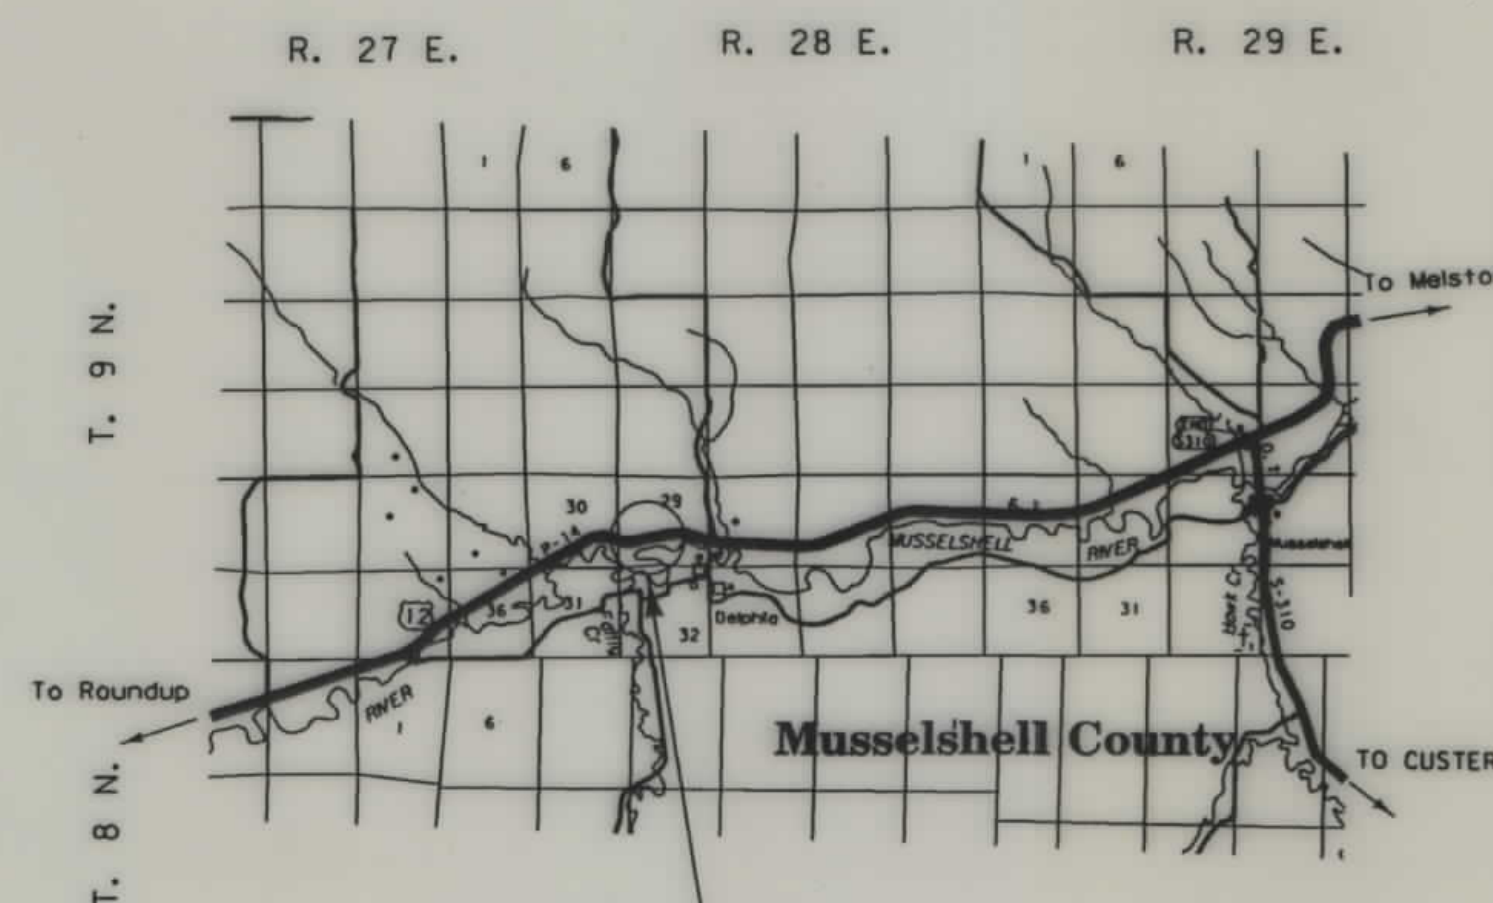

THIS CONTRACT (SITE D)  
Reference Post 185.6±

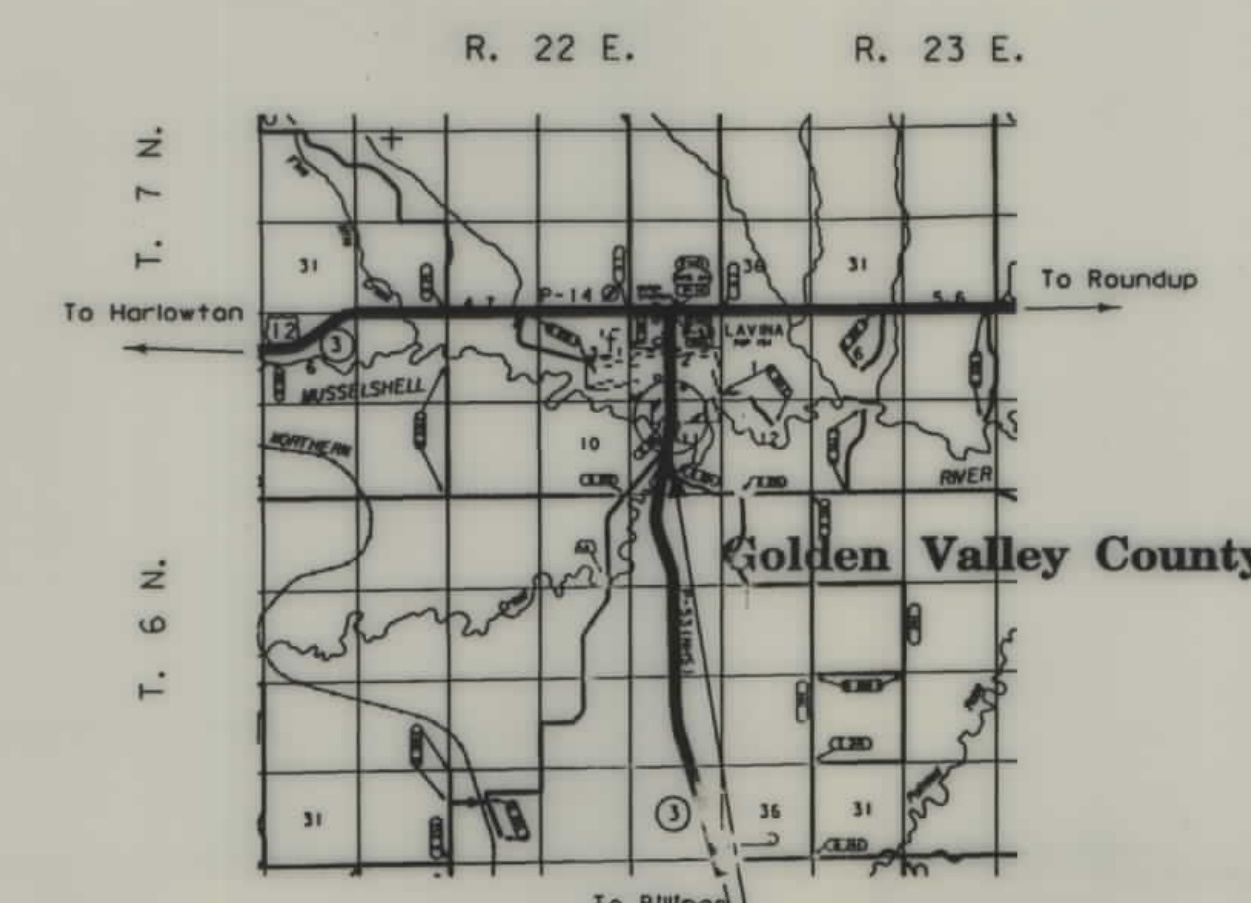

THIS CONTRACT (SITE F)  
Reference Post 45.2±

SEE SHEETS NO. 2-5 FOR OWNERSHIP  
NAMES, ADDRESSES, AREAS, ETC.

NOTES: 1. ALL MEASUREMENTS ARE METRIC EXCEPT AS NOTED

### CONVENTIONAL SIGNS

|                                  |     |
|----------------------------------|-----|
| PROPOSED RIGHT OF WAY LINE       | --- |
| EXISTING RIGHT OF WAY LINE       | --- |
| RAILROAD RIGHT OF WAY LINE       | --- |
| CENTERLINE (C) OR PROJECTED LINE | --- |
| STK'D CENTERLINE                 | --- |
| SECTION LINE                     | --- |
| OWNERSHIP BOUNDARY               | --- |
| FULL ACCESS CONTROL              | --- |
| LIMITED ACCESS CONTROL           | --- |
| EXISTING ACCESS CONTROL          | --- |
| PRESENT TRAVELED WAY (P.T.W.)    | --- |
| FENCE LINE                       | --- |
| EXISTING GUARDRAIL               | --- |
| PROPOSED GUARDRAIL               | --- |
| GATE IN FENCE                    | --- |
| CATTLE GUARD: EXIST. - PROPOSED  | --- |
| SECTION CORNER                   | --- |
| 1/4 SECTION CORNER               | --- |
| CLOSING CORNER                   | --- |
| MEANDER CORNER                   | --- |
| CENTER OF SECTION                | --- |
| RIGHT OF WAY MONUMENT            | --- |
| PROPERTY CORNER PIN              | --- |
| POWER POLE IN PLACE              | --- |
| TELEPHONE POLE IN PLACE          | --- |
| TELEGRAPH POLE IN PLACE          | --- |
| LIGHT POLE                       | --- |
| PROPOSED CULVERT                 | --- |
| EXISTING CULVERT                 | --- |
| OUTLET DITCH                     | --- |
| INLET DITCH                      | --- |
| EXISTING DITCH                   | --- |
| CHANNEL CHANGES                  | --- |
| DITCH BLOCK                      | --- |
| RIPRAP                           | --- |
| BRIDGES                          | --- |
| RAILROADS                        | --- |
| PARCEL NUMBERS                   | --- |
| APPROACH: EXIST.- PROPOSED       | --- |

ASSOCIATED PROJECT  
AGREEMENT NUMBER

RELATED PROJECTS

F 14-4(3)129  
F 286(6)  
FAP 328 F  
S 284(7) DF-284(9)

FHWA/DOH APPROVAL 3-19-98

MAP REVISED

RDROW

MONTANA  
CADD



3  
2  
1

| OWNERSHIP |                  |                               |            |         |                |         |                |         |          |         |           |  |       |  |                  |         |            |         | STATE     | RIGHT OF WAY ID. | SHEET NO. | TOTAL SHEETS |
|-----------|------------------|-------------------------------|------------|---------|----------------|---------|----------------|---------|----------|---------|-----------|--|-------|--|------------------|---------|------------|---------|-----------|------------------|-----------|--------------|
| PARCEL    | NAME             | ADDRESS                       | TOTAL AREA |         | GROSS R/W AREA |         | EX. EASE. AREA |         | NET AREA |         | REMAINDER |  |       |  | CONST. PMT. AREA |         | EASE. AREA |         | SHEET NO. |                  |           |              |
|           |                  |                               | METRIC     | ENGLISH | METRIC         | ENGLISH | METRIC         | ENGLISH | METRIC   | ENGLISH | LEFT      |  | RIGHT |  | METRIC           | ENGLISH | METRIC     | ENGLISH |           |                  |           |              |
| 1         | JESS H. GARFIELD | PO BOX 115, RYEGATE, MT 59074 | 16.187 ha  | 40 AC   |                |         |                |         |          |         |           |  |       |  |                  |         | 0.017 ha   | 0.04 AC |           |                  |           |              |
|           |                  
|                                     |              |   |   |
|-------------------------------------|--------------|---|---|
| MONTANA                             | ER 0002(373) | 2 | 5 |
| PROJECT NUMBER 3694-373             |              |   |   |
| MUSSELSHELL VALLEY EROSION (SITE A) |              |   |   |

NOTE: CENTERLINE STATIONING IS  
SOFT CONVERTED FROM REFERENCE  
PROJECT F 14-4(3)129

P.O.T. 35+00 IS S16°51'57"W,  
1081.42 m FROM THE NE CORNER,  
SEC. 3 (PLACED FROM R/W PLANS,  
REFERENCE PROJ. F 14-4(3)129)

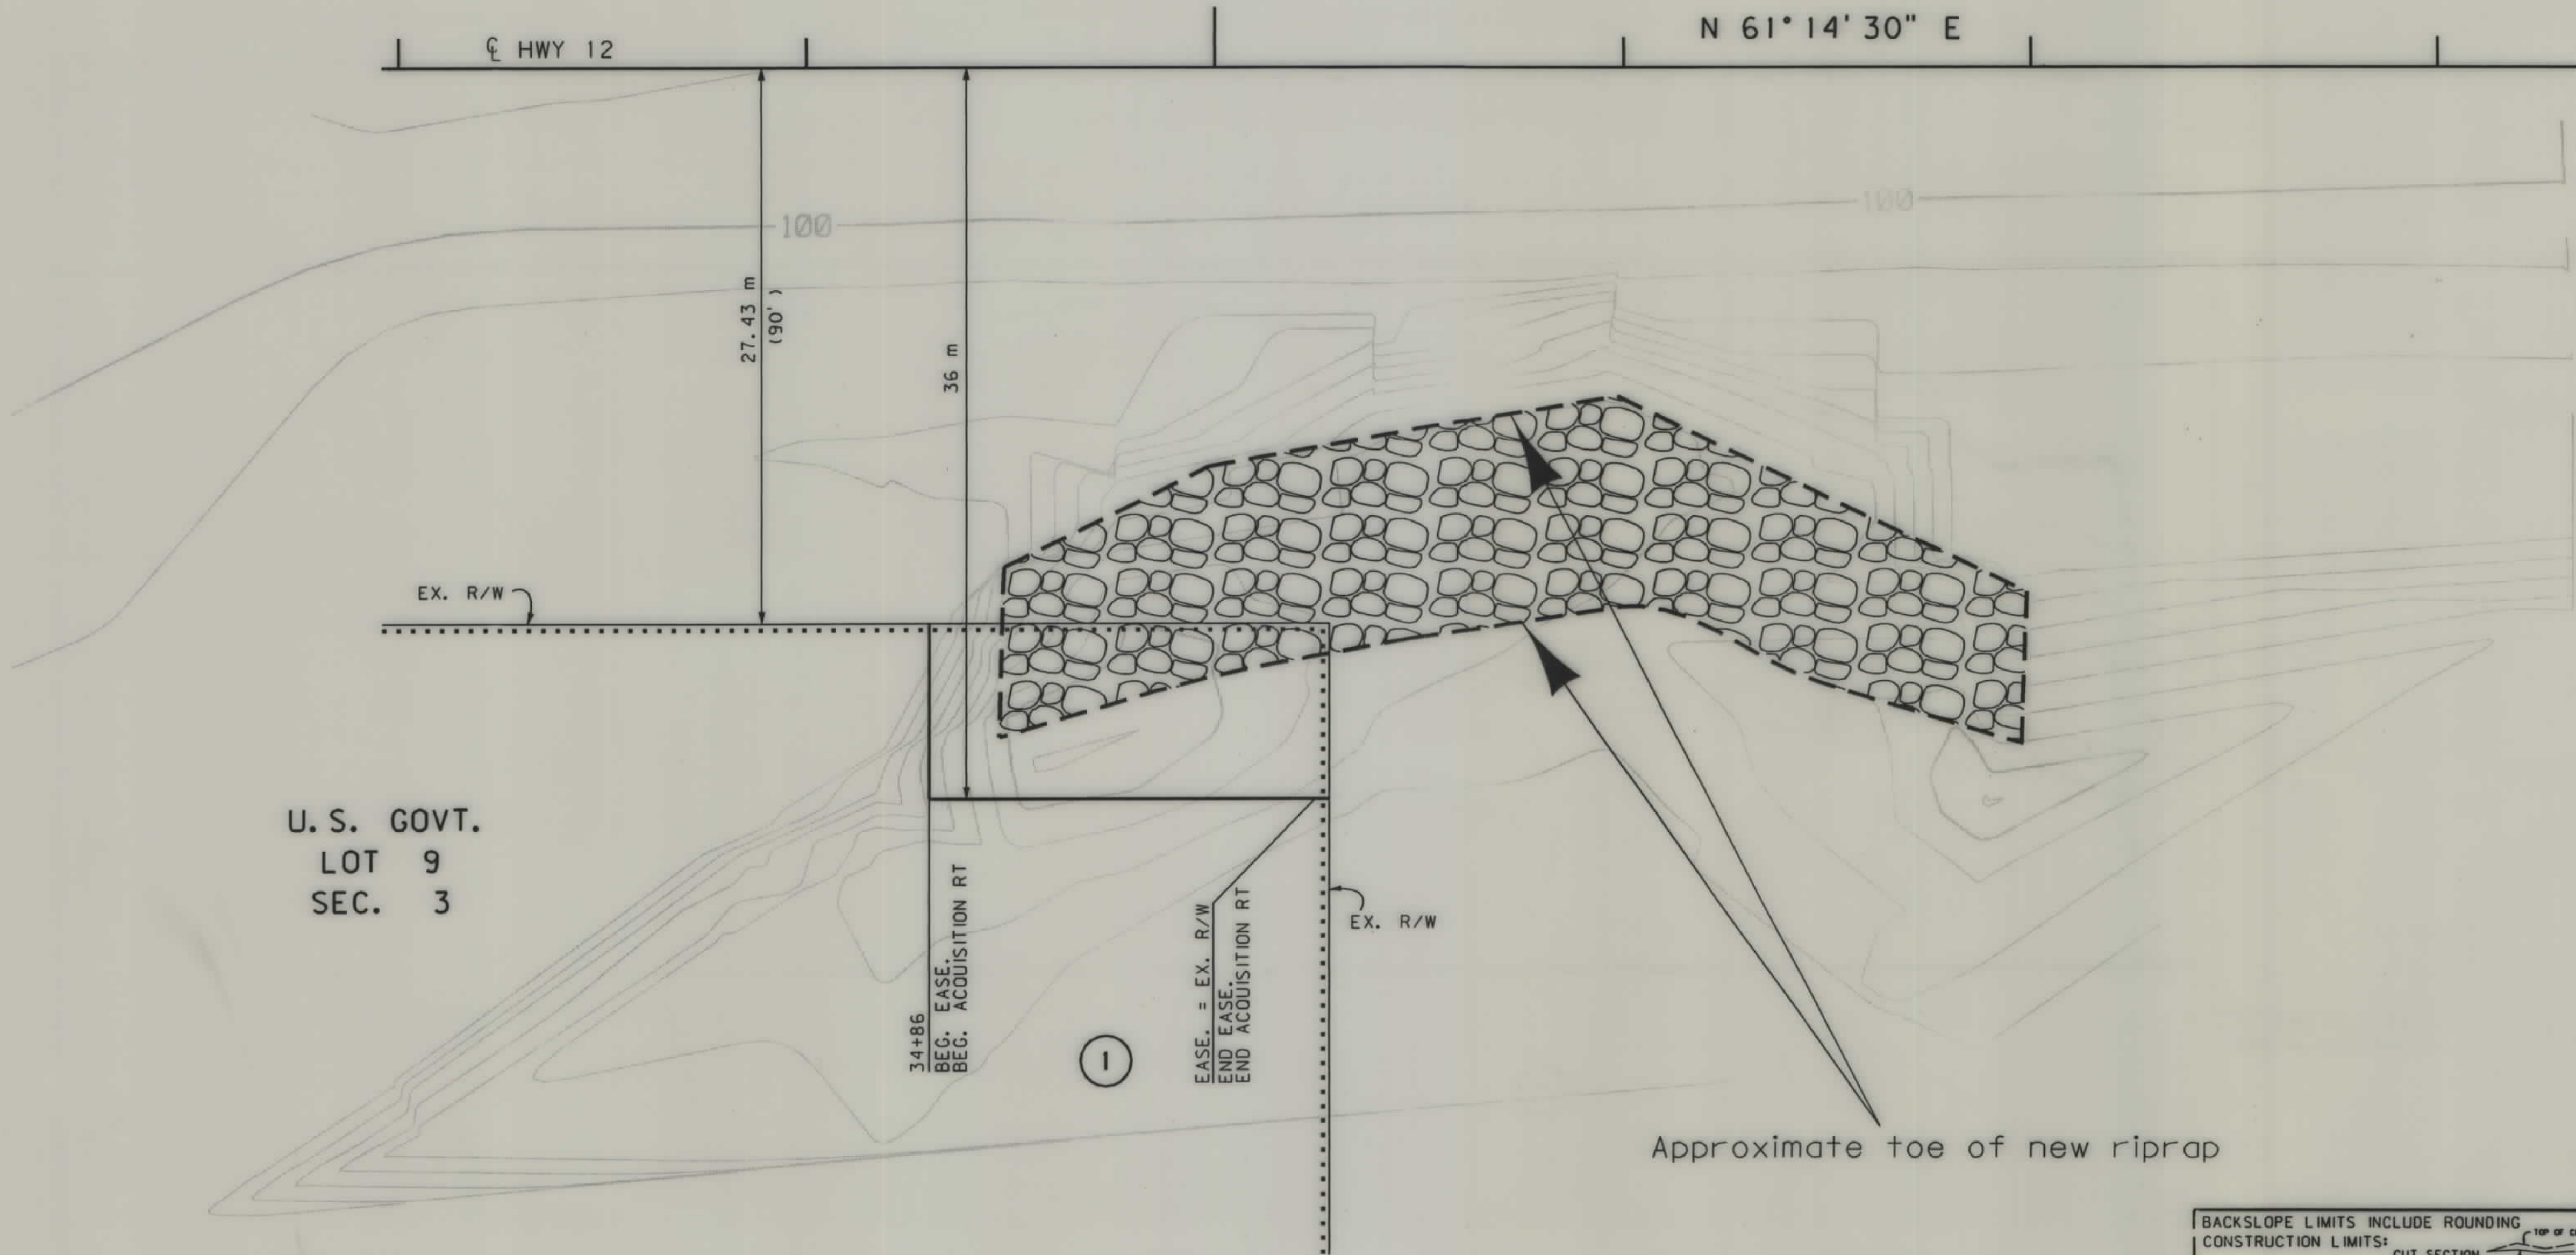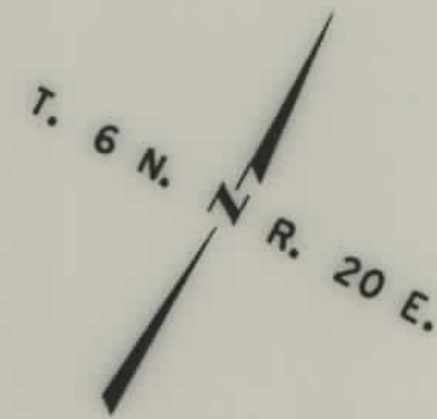

Approximate toe of new riprap

- NOTES: 1. ALL MEASUREMENTS ARE METRIC EXCEPT AS NOTED  
2. THE PROPOSED R/W LINE WHERE A SPIRAL CURVE TRANSITION IS USED IS A CHORD RATHER THAN A CONCENTRIC CURVE.

|                                   |              |
|-----------------------------------|--------------|
| BACKSLOPE LIMITS INCLUDE ROUNDING |              |
| CONSTRUCTION LIMITS:              |              |
| CUT SECTION                       | TOP OF CUT   |
| TOE OF FILL                       | DITCH BOTTOM |
| FHWA/DOT APPROVAL 3-19-98         |              |
| MAP REVISED                       |              |

|                                      |  |
|--------------------------------------|--|
| MONTANA DEPARTMENT OF TRANSPORTATION |  |
| RIGHT OF WAY PLAN                    |  |
| GOLDEN VALLEY COUNTY                 |  |
| SCALE 1: 20M                         |  |





