


PLANS

NOT

TO

SCALE

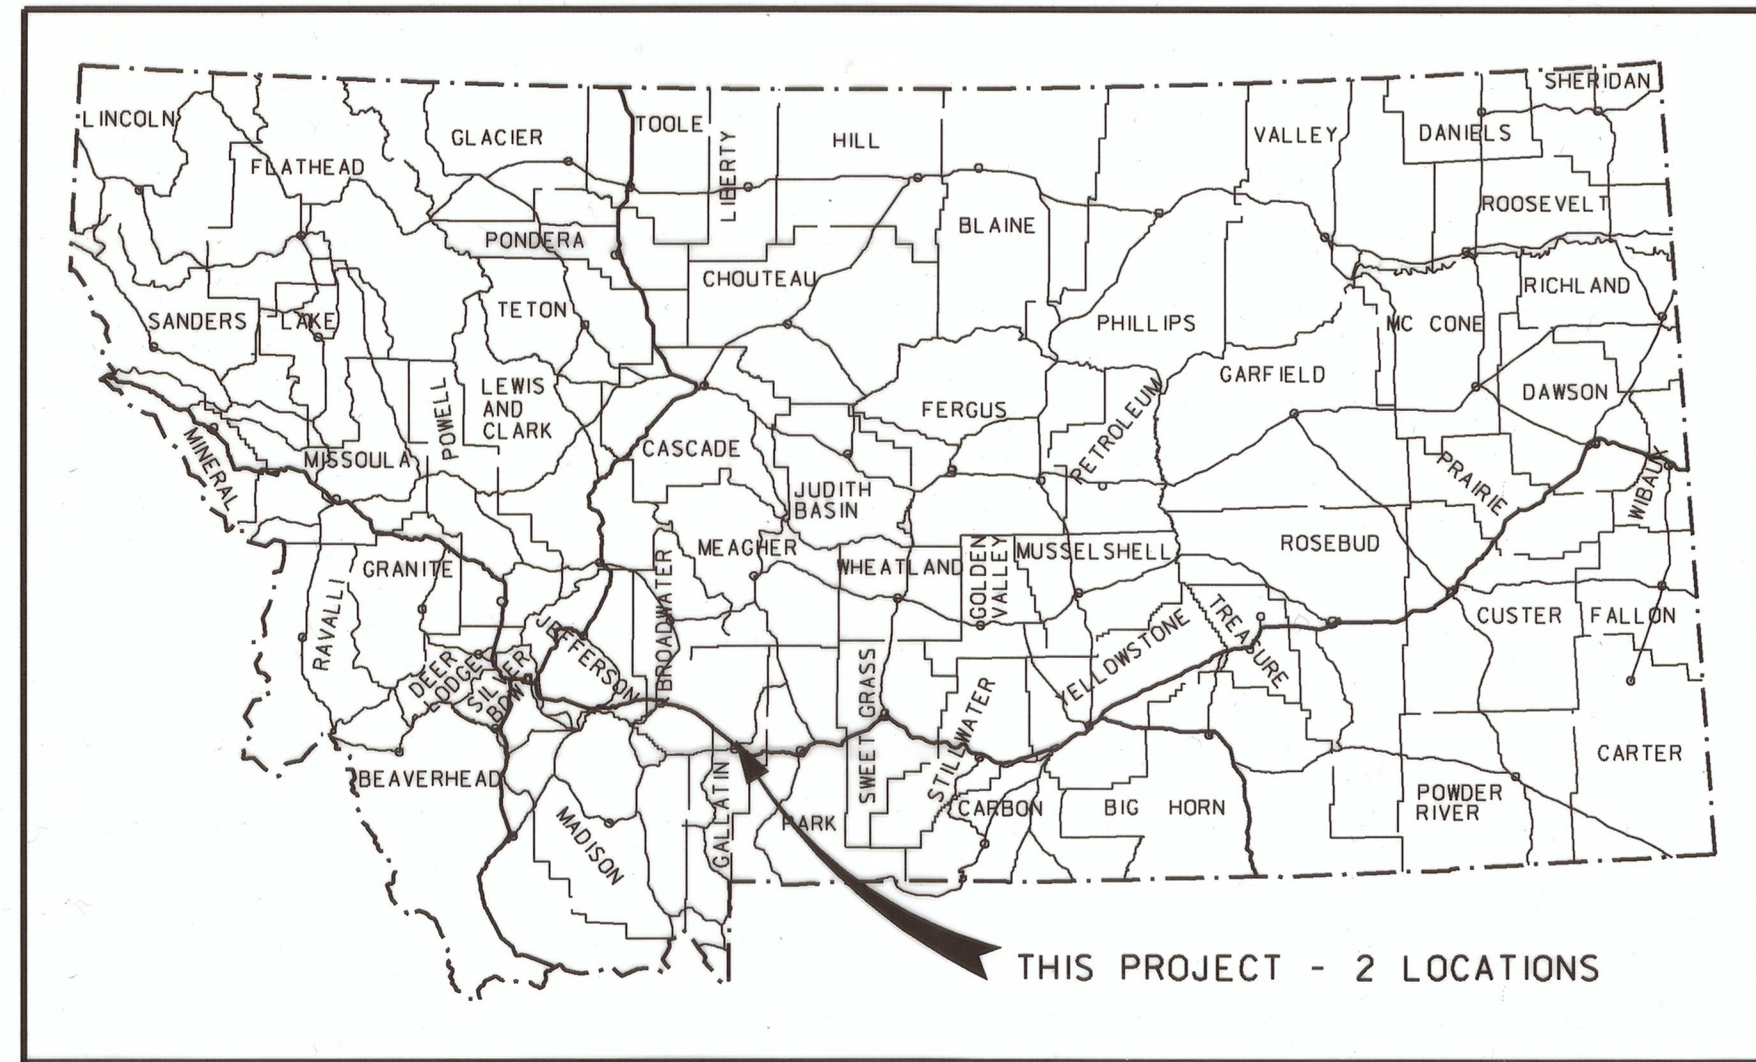

MONTANA DEPARTMENT OF TRANSPORTATION

STATE	RIGHT OF WAY ID.	SHEET	TOTAL
		NO.	SHEETS
MONTANA	IM 90-6(119)307	1	4
PROJECT NUMBER		3871-119	
MRL STRUCTURES-BOZEMAN			

RIGHT OF WAY PLAN OF FEDERAL AID PROJECT IM 90-6(119)307 MRL STRUCTURES-BOZEMAN GALLATIN COUNTY

2.7 Kilometers

RDROW

MONTANA
CADD

3
2


CONVENTIONAL SIGNS

PROPOSED RIGHT OF WAY LINE	---
EXISTING RIGHT OF WAY LINE	---
RAILROAD RIGHT OF WAY LINE	---
RIGHT OF WAY BASELINE	---
STK'D CENTERLINE	---
SECTION LINE	---
OWNERSHIP BOUNDARY	---
FULL ACCESS CONTROL	AG AG
LIMITED ACCESS CONTROL	///
EXISTING ACCESS CONTROL	///
PRESENT TRAVELED WAY (P.T.W.)	---
FENCE LINE	x-x-x
EXISTING GUARDRAIL	- - - -
PROPOSED GUARDRAIL	- - - -
GATE IN FENCE	x-x-x
CATTLE GUARD: EXIST. - PROPOSED	---
SECTION CORNER	FOUND UNFOUND
1/4 SECTION CORNER	---
CLOSING CORNER	---
MEANDER CORNER	---
CENTER OF SECTION	---
RIGHT OF WAY MONUMENT	FOUND CALCULATED
PROPERTY CORNER PIN	---
POWER POLE IN PLACE	---
TELEPHONE POLE IN PLACE	---
TELEGRAPH POLE IN PLACE	---
LIGHT POLE	---
PROPOSED CULVERT	---
EXISTING CULVERT	---
OUTLET DITCH	---
INLET DITCH	---
EXISTING DITCH	---
CHANNEL CHANGES	CH.CH.
DITCH BLOCK	---
RIPRAP	---
BRIDGES	---
RAILROADS	---
PARCEL NUMBERS	---
APPROACH: EXIST.- PROPOSED	---

ASSOCIATED PROJECT ID.
IM 90-6(114)307
IM 0002(447) PE

RELATED PROJECTS
I-IG-90-6(11)303

FWHAMDT APPROVAL	3-31-08
MAP REVISED	

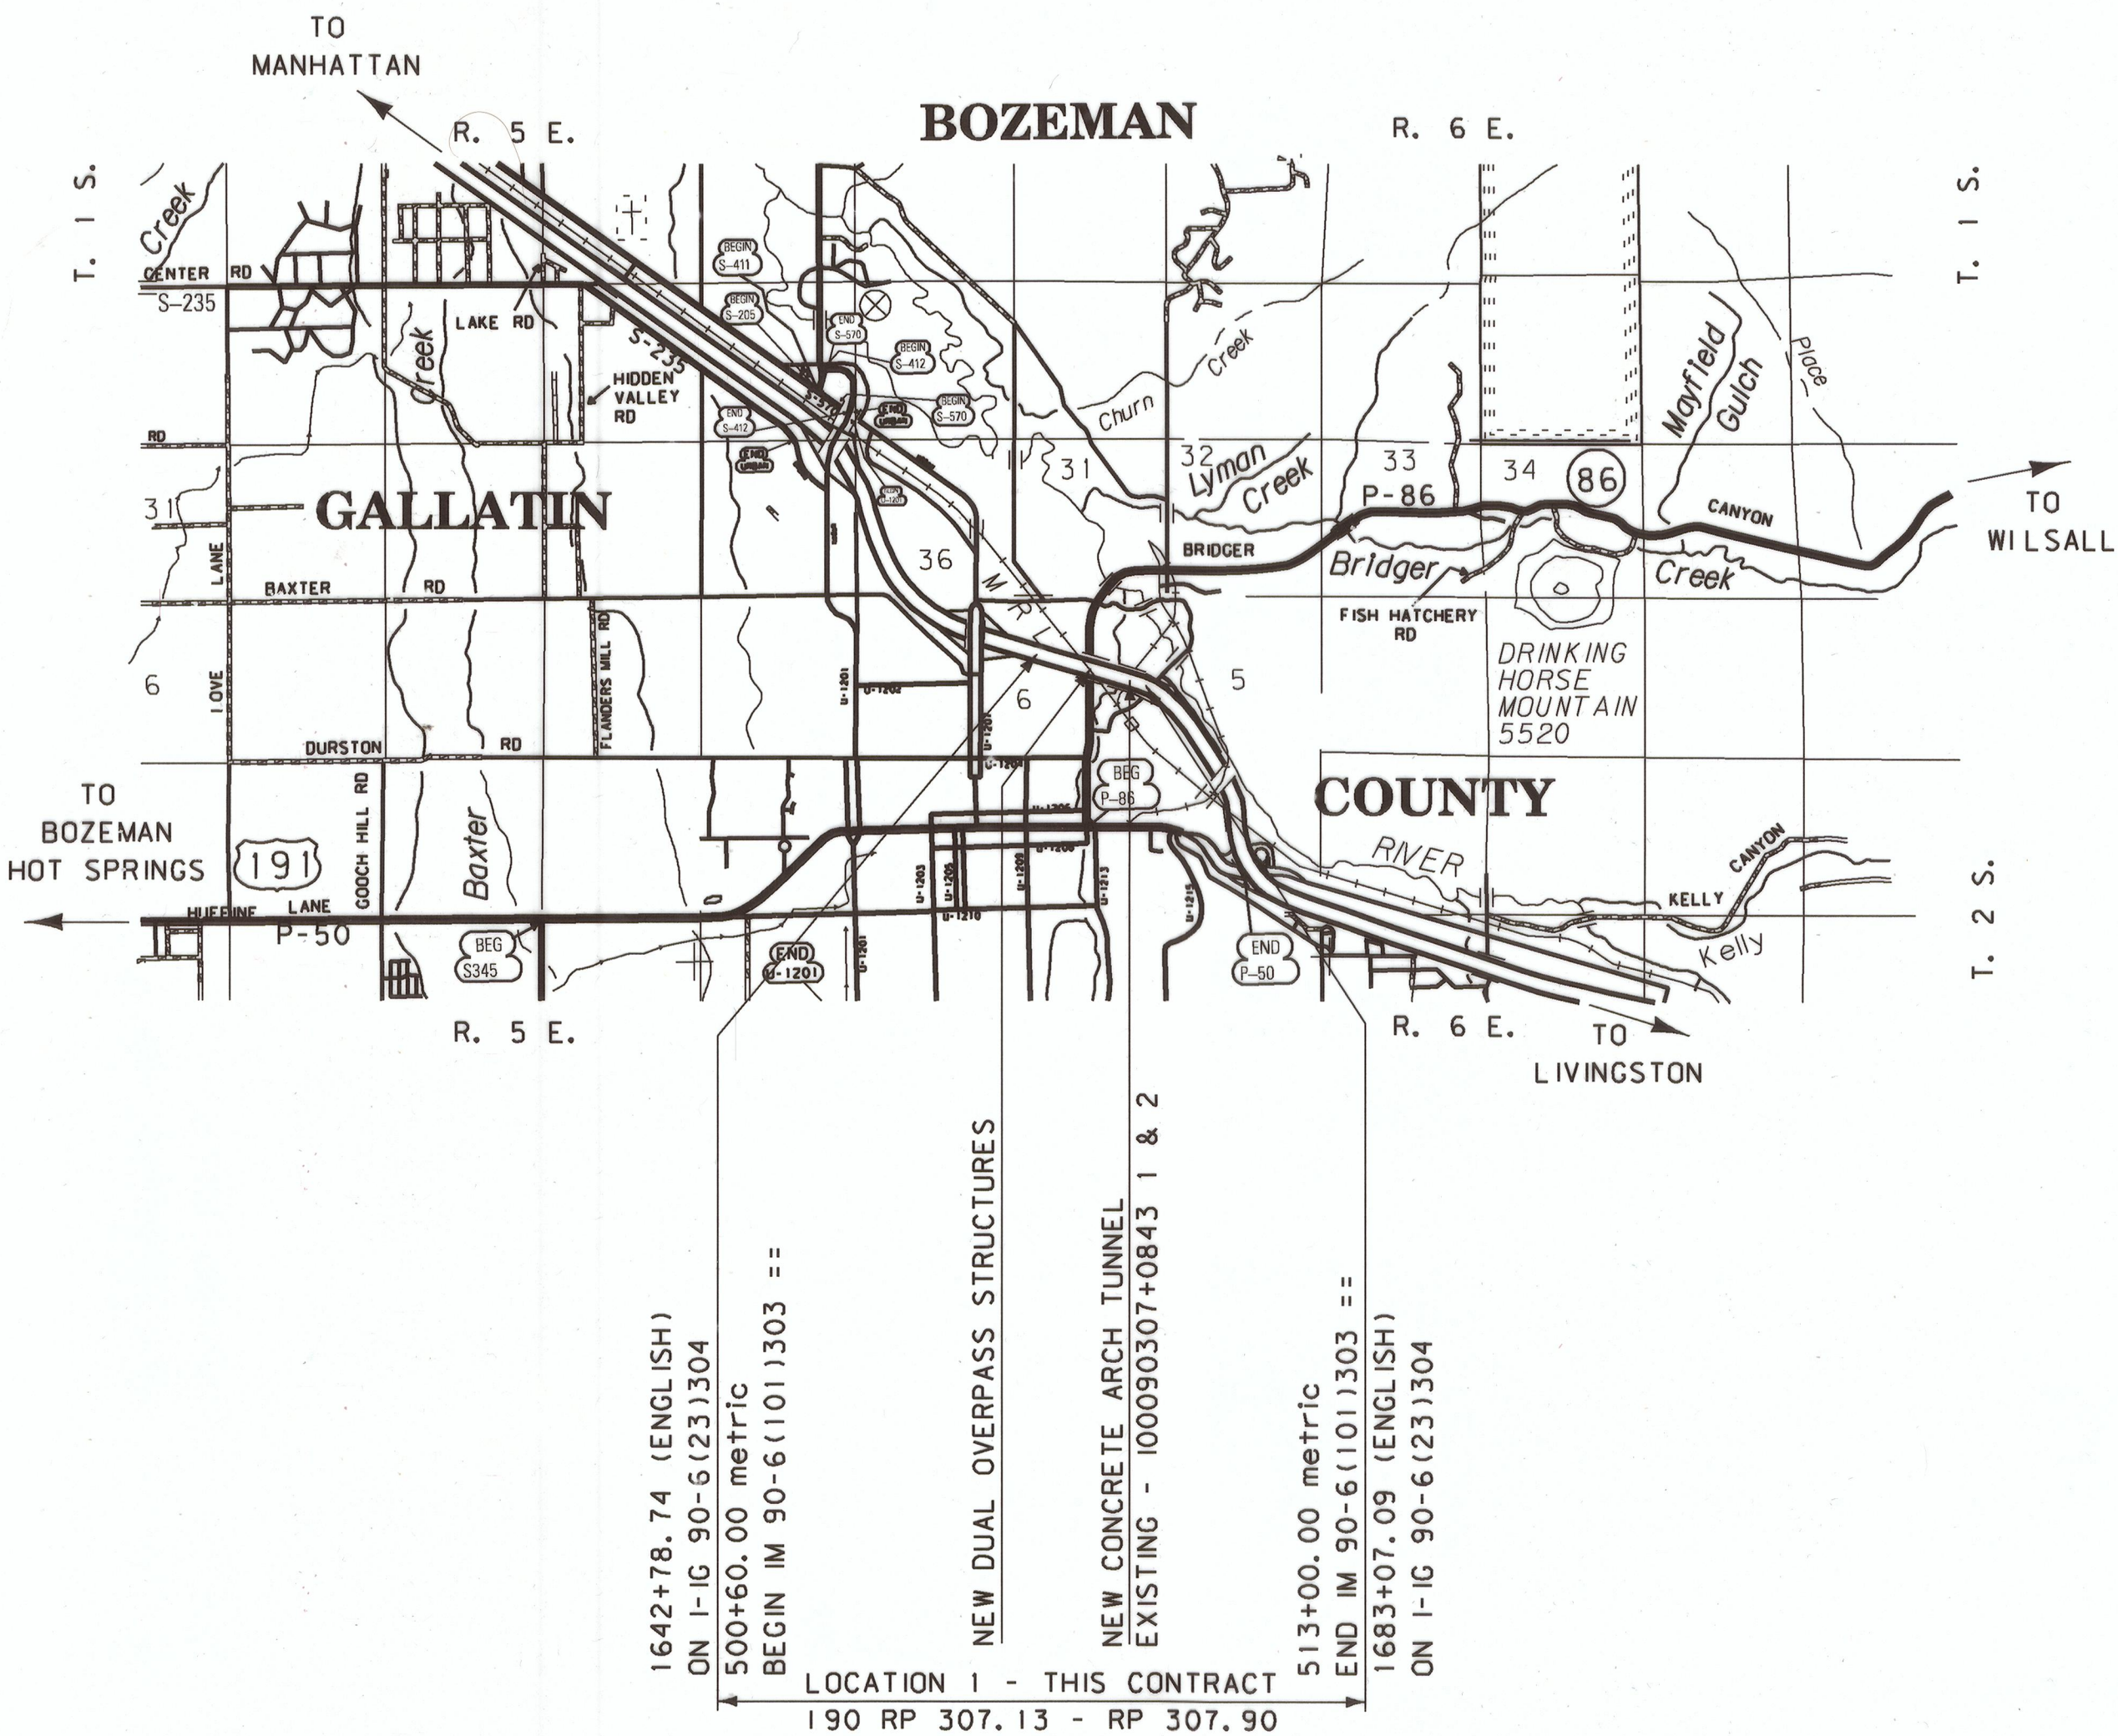

SEE SHEET NO. 2 FOR OWNERSHIP
NAMES, ADDRESSES, AREAS, ETC.

FOR EXISTING R/W RETRACEMENT, SEE
CERTIFICATE OF SURVEY NO. 2378


A CONTROLLED ACCESS FACILITY

ACCESS CONTROL ACQUIRED ON PROJECT: I-IG-90-6(11)303

GRID STATE PLANE COORDINATES

THIS IS A STATE PLANE COORDINATE PROJECT.
ALL DIMENSIONS, DISTANCES AND AREAS ON THIS
PROJECT ARE GRID, EXCEPT FOR THE EXISTING
R/W WIDTH DIMENSION, WHICH IS RECORD. THE
COMBINATION SCALE FACTOR IS 0.99942867

NOTES: 1. ALL MEASUREMENTS ARE METRIC EXCEPT AS NOTED

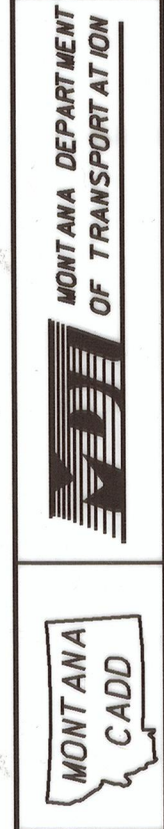

RDROW

Grid State Plane Coordinates
12/1/2008
11:55:37 AM
NAD83 - UTM25Q

OWNERSHIP																			
PARCEL	NAME	ADDRESS	TOTAL	AREA	GROSS R/W AREA		EX. EASE. AREA		NET AREA		REMAINDER				CONST. PMT. AREA		EASE. AREA		SHEET NO.
			METRIC	ENGLISH	METRIC	ENGLISH	METRIC	ENGLISH	METRIC	ENGLISH	LEFT		RIGHT		METRIC	ENGLISH	METRIC	ENGLISH	
											METRIC	ENGLISH	METRIC	ENGLISH					
1	CITY OF BOZEMAN (EVERGREEN BUSINESS PARK SUBDIVISION--OPEN SPACE)	PO BOX 1230, BOZEMAN, MT 59771	FOR OWNER	NOTIFICATION	ONLY														3
2	GEORGE E. WESTLAKE & KAY H. MARTINEN	15008 SE GRAHAM RD., VANCOUVER, WA 98683-8541	FOR OWNER	NOTIFICATION	ONLY														3
3	BOZEMAN PEA CANNERY PROPERTIES, LLC	PO BOX 668, BOZEMAN, MT 59715-0668	FOR OWNER	NOTIFICATION	ONLY														3
4	RR NORTHSIDE PROPERTY, LLC	1006 W MAIN ST., BOZEMAN, MT 59715-3219	FOR OWNER	NOTIFICATION	ONLY														3
5	MONTANA RAIL LINK	PO BOX 16390, MISSOULA, MT 59808-6390	64.75+ ha	160+ AC											0.020 ha	0.05 AC			3
6	DON C. COWLES, III, 79% INT RUSSELL L. BROWN, 21% INT	1400 N ROUSE AVE., BOZEMAN, MT 59715-2941	FOR OWNER	NOTIFICATION	ONLY														3
7	H. P. HALL, JR	314 E STORY ST., BOZEMAN, MT 59715-4853	FOR OWNER	NOTIFICATION	ONLY														3
8	GOLD PROPERTIES, LLC	206 SANDERS AVE., BOZEMAN, MT 59718-6275	FOR OWNER	NOTIFICATION	ONLY														3
9	RONALD & PATRICIA MILLEDGE	907 ALPINE WAY, BOZEMAN, MT 59715-9275	FOR OWNER	NOTIFICATION	ONLY														3
10	JOEL PETERSON	1013 L ST., BOZEMAN, MT 59715-2437	FOR OWNER	NOTIFICATION	ONLY														4
11	TIMOTHY BARNARD	PO BOX 99, BOZEMAN, MT 59771-0099	FOR OWNER	NOTIFICATION	ONLY														4
12	SANDRA LEE FIGGINS & SIDNEY H. DAVIS	716 E OAK ST., BOZEMAN, MT 59715-2417	FOR OWNER	NOTIFICATION	ONLY														4
13	BAR LAND, LLC	PO BOX 1109, BOZEMAN, MT 59771-1109	FOR OWNER	NOTIFICATION	ONLY														4
14	DANIEL L. & SANDRA L. FIGGINS	716 E OAK ST BOZEMAN MT 59715-2417	FOR OWNER	NOTIFICATION	ONLY														4

STATE	RIGHT OF WAY ID.	SHEET NO.	TOTAL SHEETS
MONTANA	IM 90-6(119)307	2	4
PROJECT NUMBER		3871-119	

MRL STRUCTURES-BOZEMAN

GRID STATE PLANE COORDINATES


THIS IS A STATE PLANE COORDINATE PROJECT. ALL DIMENSIONS, DISTANCES AND AREAS ON THIS PROJECT ARE GRID, EXCEPT FOR THE EXISTING R/W WIDTH DIMENSION, WHICH IS RECORD. THE COMBINATION SCALE FACTOR IS 0.99942867

FOR EXISTING R/W RETRACEMENT, SEE CERTIFICATE OF SURVEY NO. 2378

- NOTES: 1. ALL MEASUREMENTS ARE METRIC EXCEPT AS NOTED
2. THE PROPOSED R/W LINE WHERE A SPIRAL CURVE TRANSITION IS USED IS A CHORD RATHER THAN A CONCENTRIC CURVE.
3. THE ENGLISH AREAS ARE FOR INFORMATIONAL PURPOSES ONLY.
4. ALL STATIONS AND OFFSETS FOR R/W BREAKS ARE IN REFERENCE TO THE R/W BASELINE.

BACKSLOPE LIMITS INCLUDE ROUNDING	
CONSTRUCTION LIMITS: CUT SECTION TOE OF FILL	
FHWA/DOT APPROVAL 3-31-08	
MAP REVISED 11-28-08	

MONTANA
DEPARTMENT OF TRANSPORTATION
RIGHT OF WAY PLAN
GALLATIN COUNTY

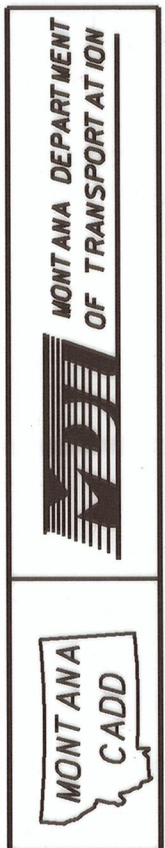


RDROW

3871003.rdw 4/21/2008 6:32:21 AM U0250

SEE SHEET NO. 2 FOR OWNERSHIP NAMES, ADDRESSES, AREAS, ETC.

STATE	RIGHT OF WAY ID.	SHEET NO.	TOTAL SHEETS
MONTANA	IM 90-6(119)307	3	4
PROJECT NUMBER 3871-119			
MRL STRUCTURES-BOZEMAN			

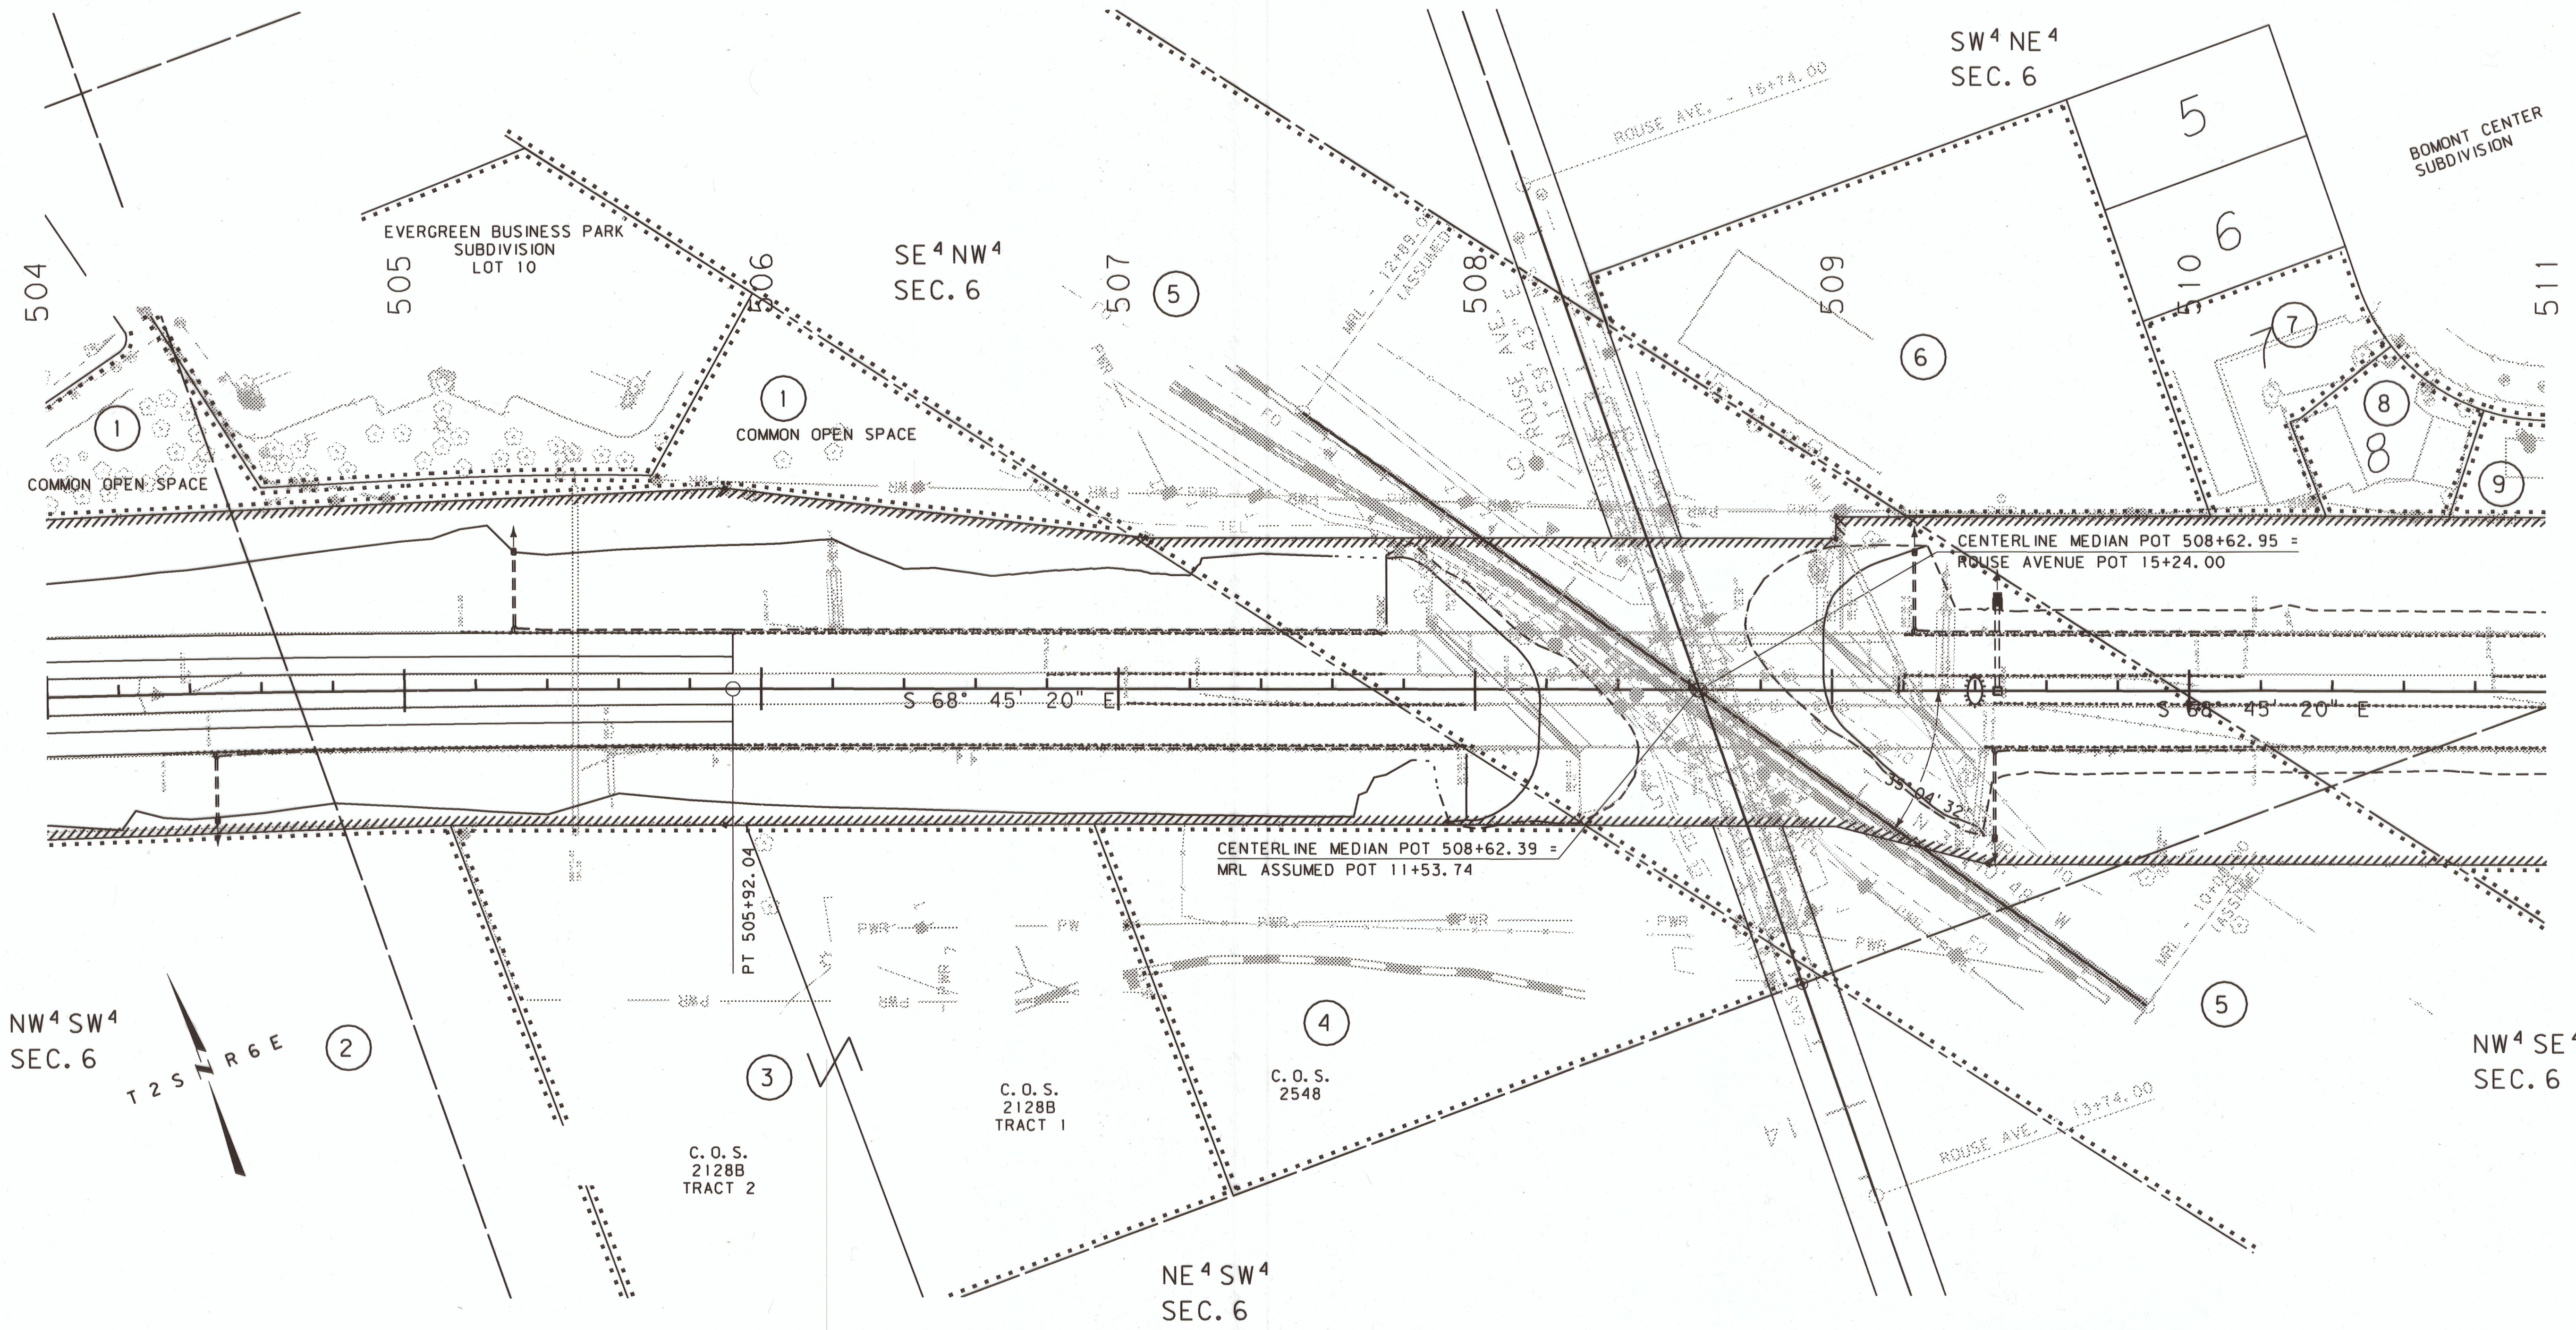

GRID STATE PLANE COORDINATES

THIS IS A STATE PLANE COORDINATE PROJECT. ALL DIMENSIONS, DISTANCES AND AREAS ON THIS PROJECT ARE GRID, EXCEPT FOR THE EXISTING R/W WIDTH DIMENSION, WHICH IS RECORD. THE COMBINATION SCALE FACTOR IS 0.99942867

FOR EXISTING R/W RETRACEMENT, SEE CERTIFICATE OF SURVEY NO. 2378

- 2. THE PROPOSED R/W LINE WHERE A SPIRAL CURVE TRANSITION IS USED IS A CHORD RATHER THAN A CONCENTRIC CURVE.
- 3. THE ENGLISH AREAS ARE FOR INFORMATIONAL PURPOSES ONLY.
- 4. ALL STATIONS AND OFFSETS FOR R/W BREAKS ARE IN REFERENCE TO THE R/W BASELINE.

BACKSLOPE LIMITS INCLUDE ROUNDING	TOP OF CUT
CONSTRUCTION LIMITS:	CUT SECTION
	TOE OF FILL
FWHA/DOT APPROVAL	3-31-08
MAP REVISED	

MONTANA
DEPARTMENT OF TRANSPORTATION

RIGHT OF WAY PLAN
GALLATIN COUNTY
SCALE 1"=1000'




RDROW


12/1/2008
8:55:44 AM
CPS - U0250

SEE SHEET NO. 2 FOR OWNERSHIP NAMES, ADDRESSES, AREAS, ETC.

STATE	RIGHT OF WAY ID.	SHEET NO.	TOTAL SHEETS
MONTANA	IM 90-6(119)307	4	4
PROJECT NUMBER 3871-119			
MRL STRUCTURES-BOZEMAN			

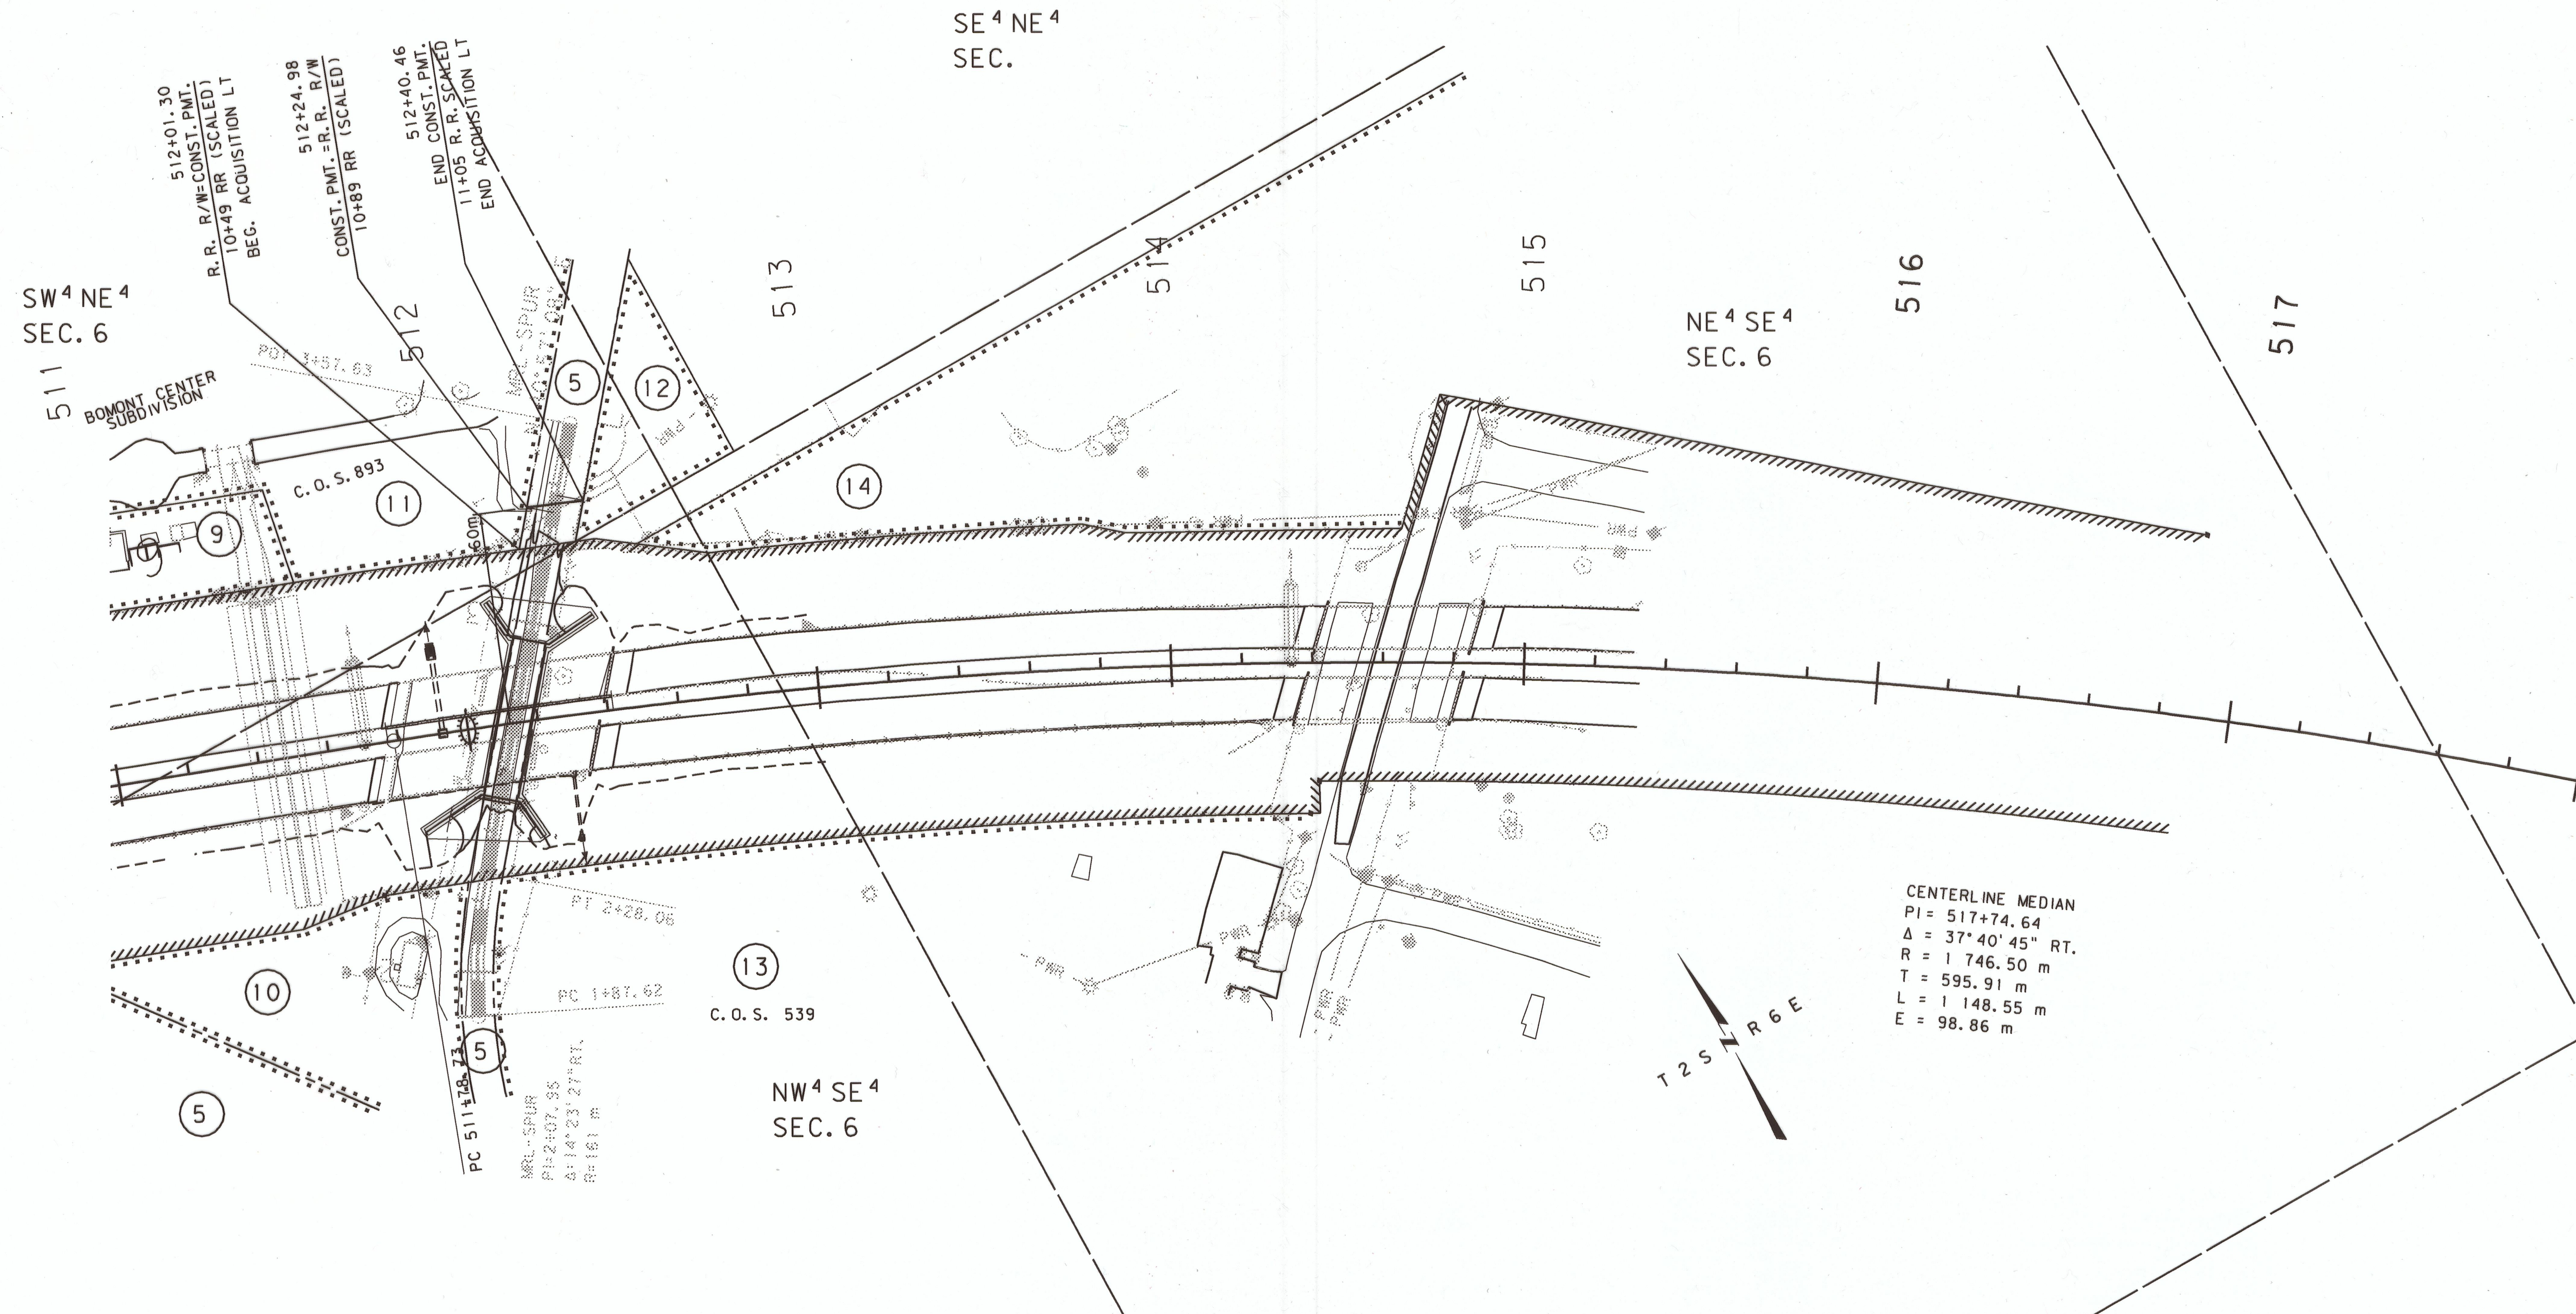

CENTERLINE MEDIAN
PI = 517+74.64
 $\Delta = 37^\circ 40' 45''$ RT.
R = 1 746.50 m
T = 595.91 m
L = 1 148.55 m
E = 98.86 m

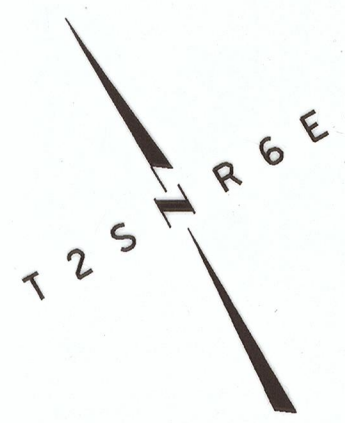

GRID STATE PLANE COORDINATES

THIS IS A STATE PLANE COORDINATE PROJECT.
ALL DIMENSIONS, DISTANCES AND AREAS ON THIS
PROJECT ARE GRID, EXCEPT FOR THE EXISTING
R/W WIDTH DIMENSION, WHICH IS RECORD. THE
COMBINATION SCALE FACTOR IS 0.99942867

FOR EXISTING R/W RETRACEMENT, SEE
CERTIFICATE OF SURVEY NO. 2378

2. THE PROPOSED R/W LINE WHERE A SPIRAL CURVE TRANSITION IS USED IS A CHORD RATHER THAN A CONCENTRIC CURVE.
3. THE ENGLISH AREAS ARE FOR INFORMATIONAL PURPOSES ONLY.
4. ALL STATIONS AND OFFSETS FOR R/W BREAKS ARE IN REFERENCE TO THE R/W BASELINE.

BACKSLOPE LIMITS INCLUDE ROUNDING	
CONSTRUCTION LIMITS:	
CUT SECTION	TOE OF FILL
FHWA/DOT APPROVAL 3-31-08	
MAP REVISED 11-28-08	

MONTANA
DEPARTMENT OF TRANSPORTATION

RIGHT OF WAY PLAN
GALLATIN COUNTY
SCALE 1"=1000