


PLANS
NOT
TO
SCALE

STATE	RIGHT OF WAY ID.	SHEET NO.	TOTAL SHEETS
MONTANA	STPP 55-3(11)13	1	8
PROJECT NUMBER 3877-011			
WHITEHALL ST - WHITEHALL			


MONTANA DEPARTMENT OF TRANSPORTATION

RIGHT OF WAY PLAN OF
FEDERAL AID PROJECT STPP 55-3(11)13
WHITEHALL ST - WHITEHALL
JEFFERSON COUNTY

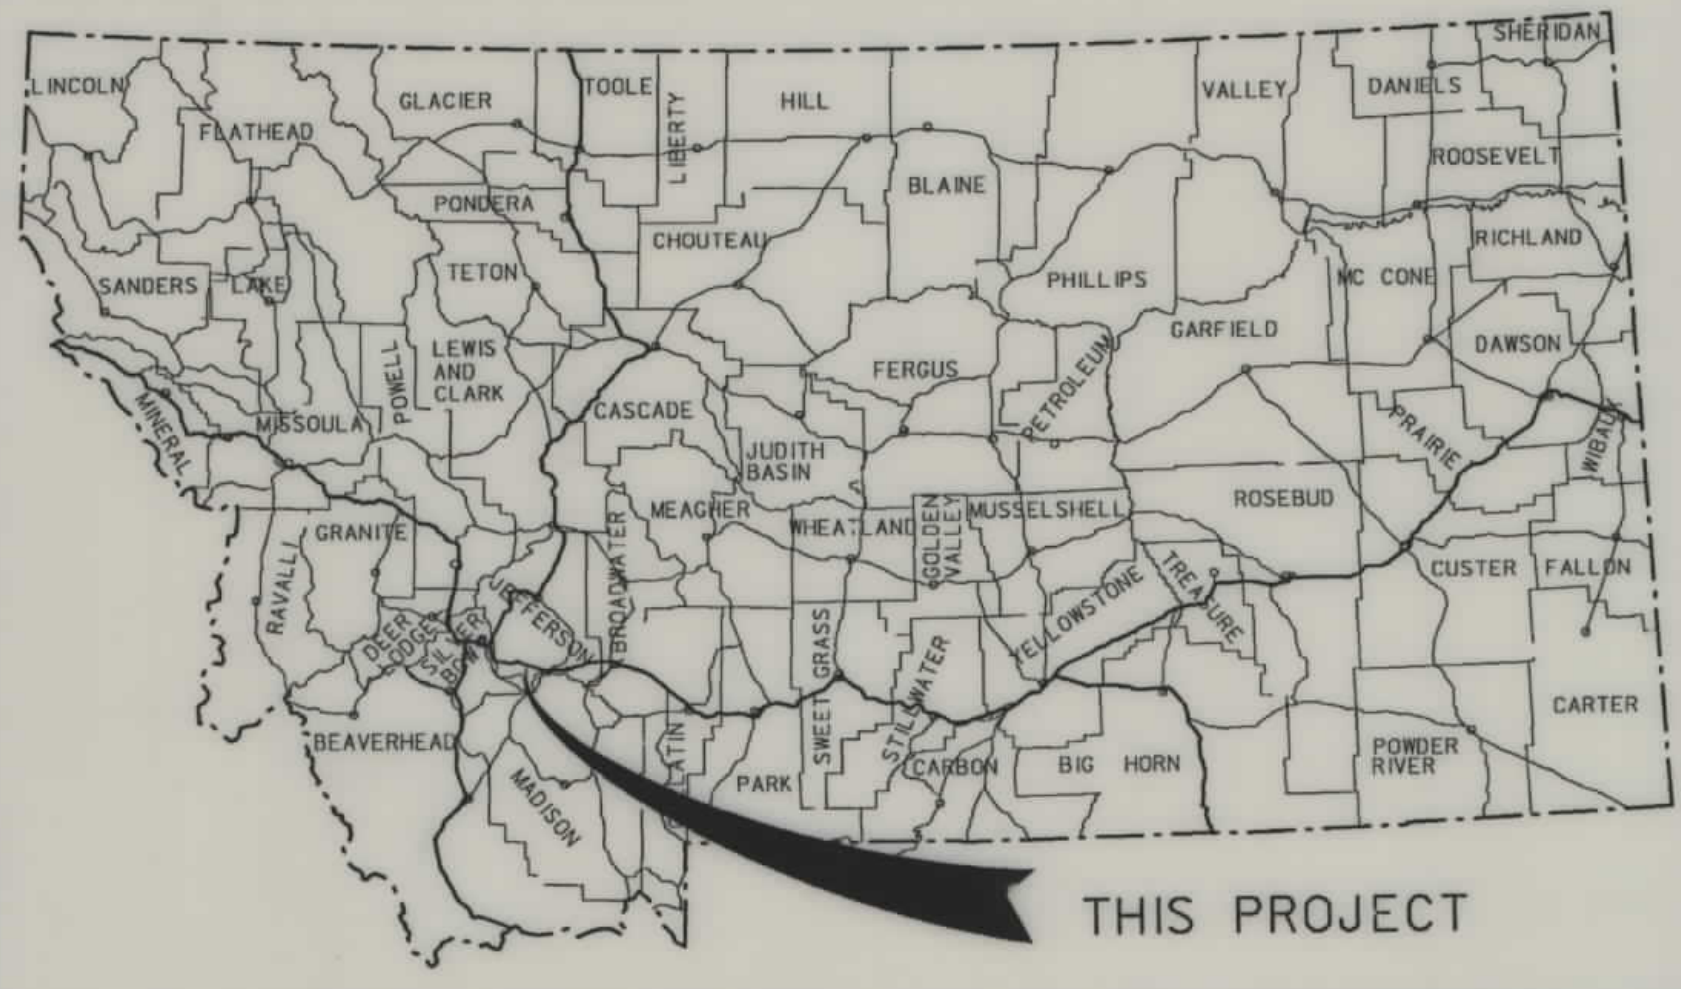

CONVENTIONAL SIGNS

- PROPOSED RIGHT OF WAY LINE
- EXISTING RIGHT OF WAY LINE
- RAILROAD RIGHT OF WAY LINE
- CENTERLINE (C) OR PROJECTED LINE
- STK'D CENTERLINE
- SECTION LINE
- OWNERSHIP BOUNDARY
- FULL ACCESS CONTROL
- LIMITED ACCESS CONTROL
- EXISTING ACCESS CONTROL
- PRESENT TRAVELED WAY (P.T.W.)
- FENCE LINE
- EXISTING GUARDRAIL
- PROPOSED GUARDRAIL
- GATE IN FENCE
- CATTLE GUARD: EXIST. - PROPOSED
- SECTION CORNER
- 1/4 SECTION CORNER
- CLOSING CORNER
- MEANDER CORNER
- CENTER OF SECTION
- RIGHT OF WAY MONUMENT
- PROPERTY CORNER PIN
- POWER POLE IN PLACE
- TELEPHONE POLE IN PLACE
- TELEGRAPH POLE IN PLACE
- LIGHT POLE
- PROPOSED CULVERT
- EXISTING CULVERT
- OUTLET DITCH
- INLET DITCH
- EXISTING DITCH
- CHANNEL CHANGES
- DITCH BLOCK
- RIPRAP
- BRIDGES
- RAILROADS
- PARCEL NUMBERS
- APPROACH: EXIST.- PROPOSED

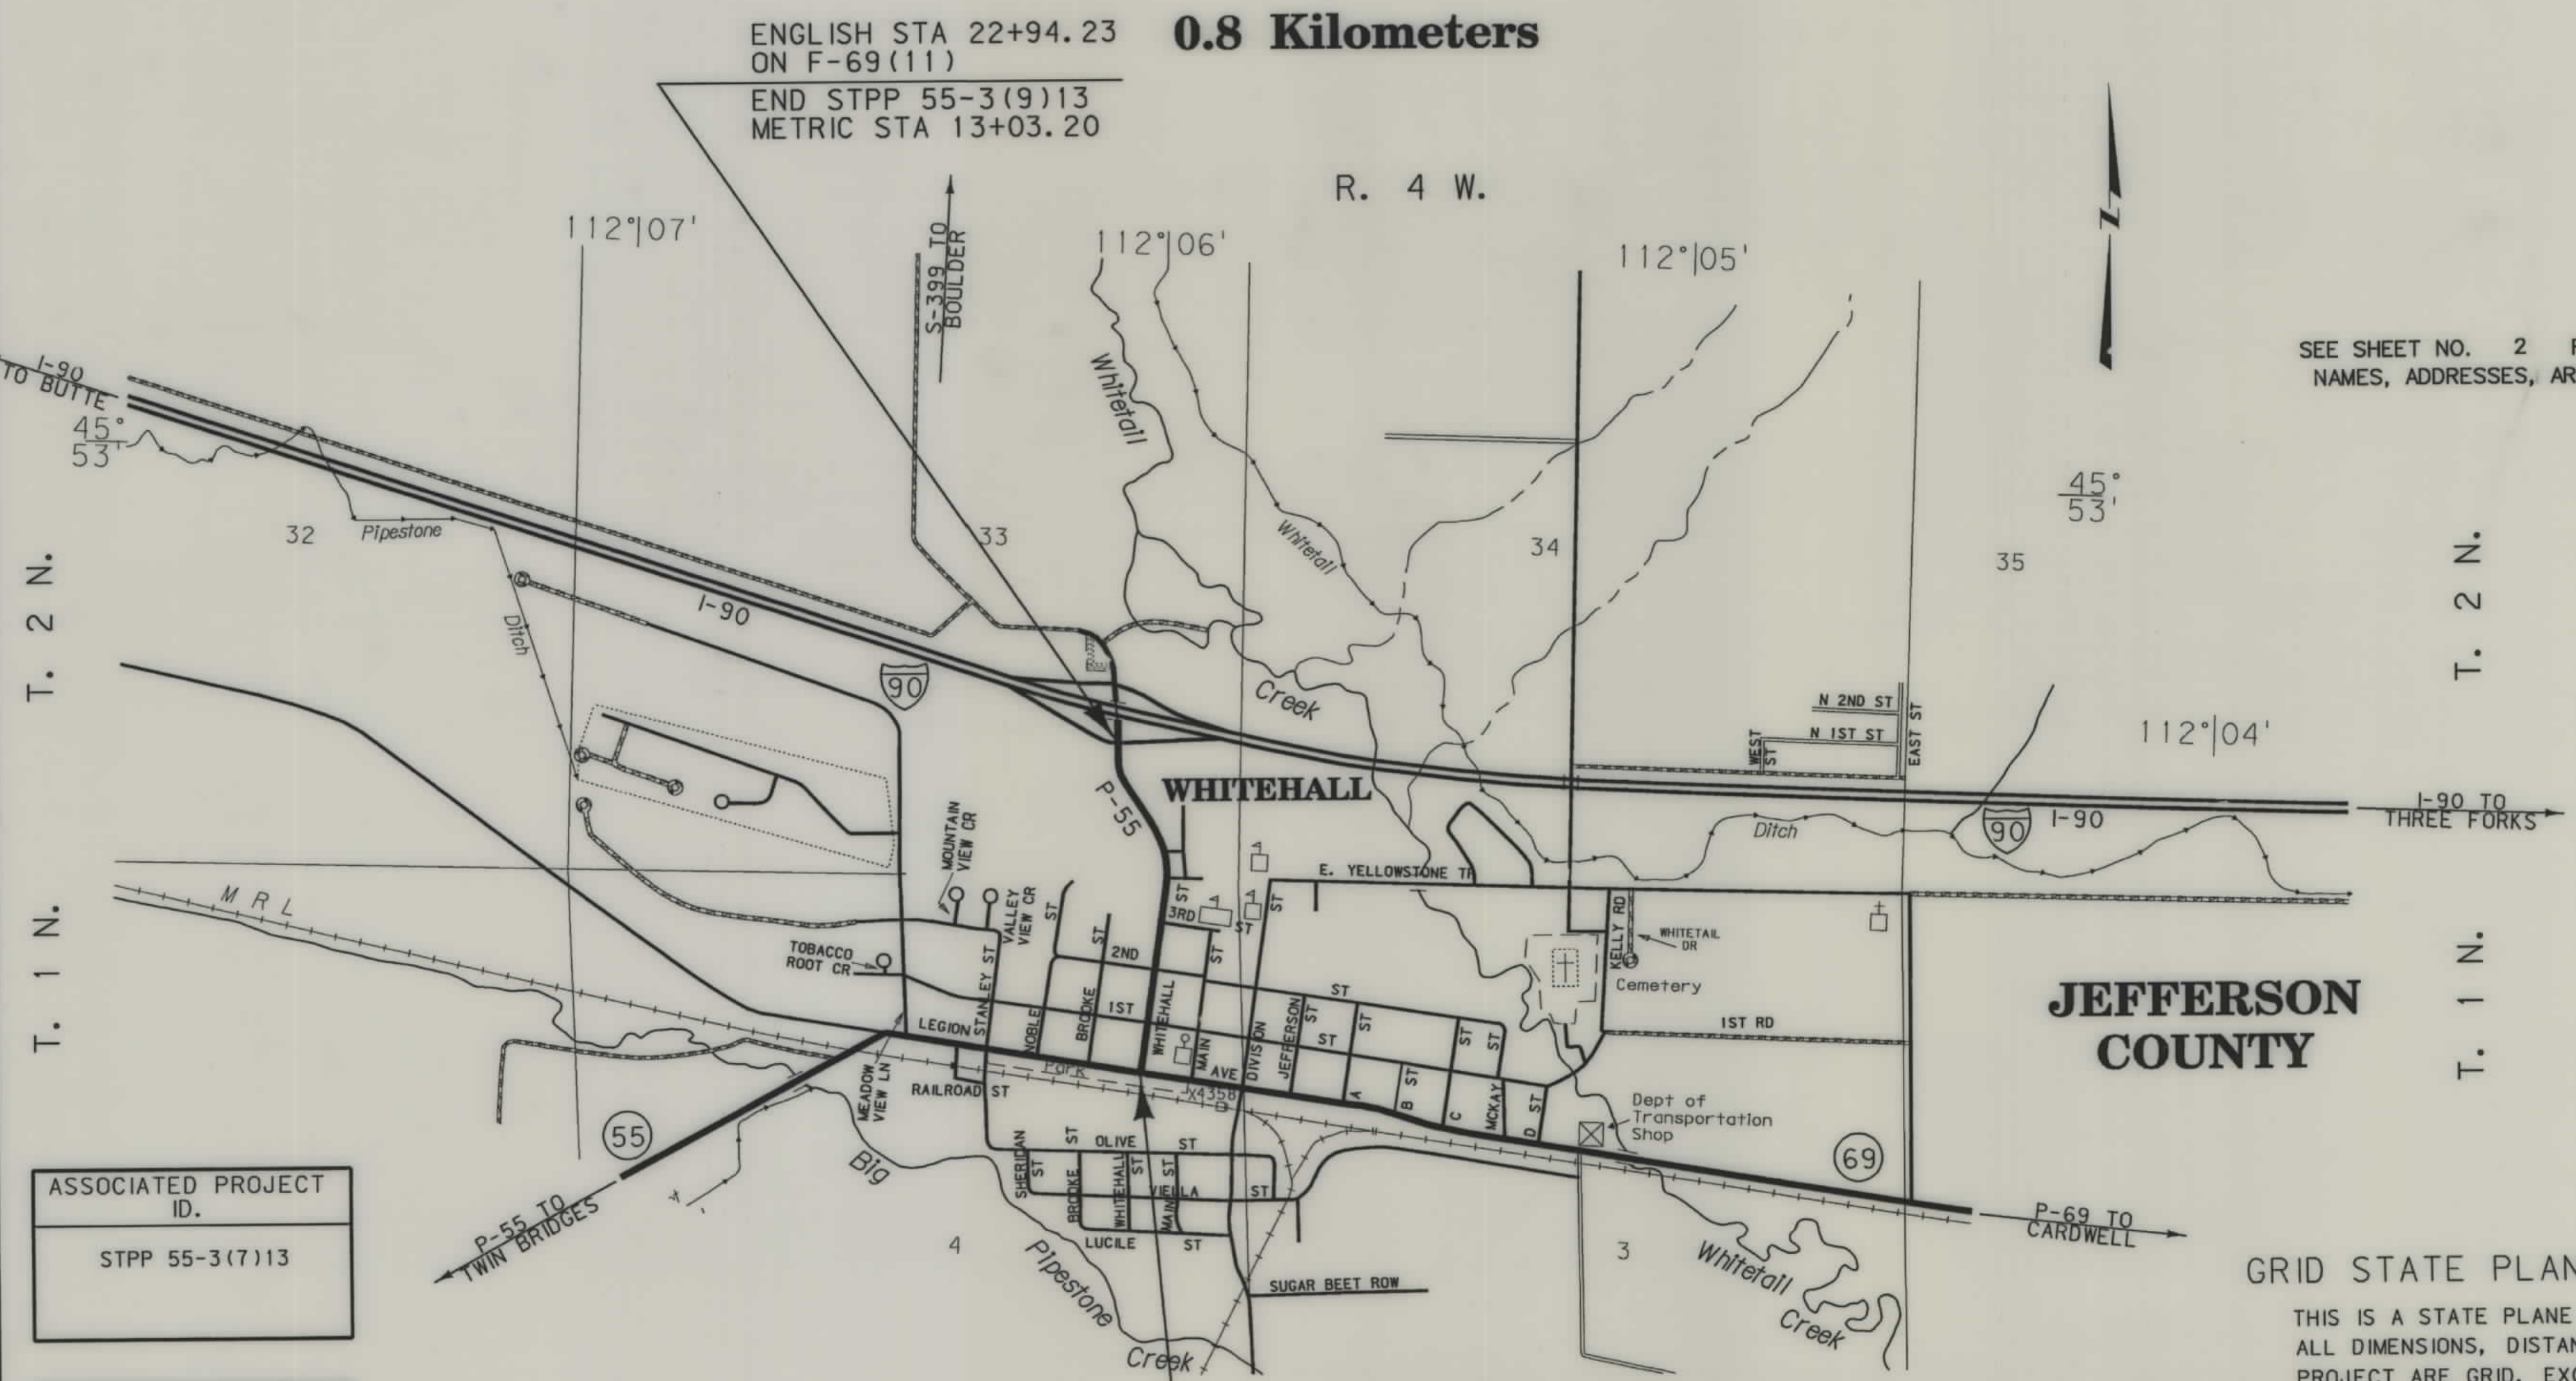

SEE SHEET NO. 2 FOR OWNERSHIP NAMES, ADDRESSES, AREAS, ETC.

JEFFERSON COUNTY

GRID STATE PLANE COORDINATES

THIS IS A STATE PLANE COORDINATE PROJECT. ALL DIMENSIONS, DISTANCES AND AREAS ON THIS PROJECT ARE GRID, EXCEPT FOR THE EXISTING R/W WIDTH, WHICH IS RECORD. THE COMBINATION SCALE FACTOR IS 0.99937834

NOTES: 1. ALL MEASUREMENTS ARE METRIC EXCEPT AS NOTED

CDM Camp Dresser & McKee Inc. RDROW

MONTANA CADD


3
2
1

FHWAMDT APPROVAL	8-2-01
MAP REVISED	10-5-01

ASSOCIATED PROJECT ID.	STPP 55-3(7)13
RELATED PROJECTS	I-IG-90-5(5)241 I-IG-90-5(4)240 F69(11)

BEGIN STPP 55-3(9)13
METRIC STA 5+00.00
ENGLISH STA 49+33.90
ON F-69(11)

STPP 55-3(11)13 SH 1 of 8

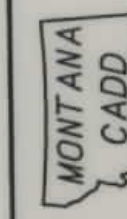

CDM
RDROW
Camp Dresser & McKee Inc.
1111\ro\3877own. row

...	3877 TOWN, ROW
04/01/02	
07:01:43 AM	
	U5628

THIS IS A STATE PLANE COORDINATE PROJECT.
ALL DIMENSIONS, DISTANCES AND AREAS ON THIS
PROJECT ARE GRID, EXCEPT FOR THE EXISTING
R/W WIDTH, WHICH IS RECORD. THE COMBINATION
SCALE FACTOR IS 0.99937834

[illegible]

* AREA TO BE ACQUIRED BY QUITCLAIM DEED FROM PARCELS 19 & 22

STATE	RIGHT OF WAY ID.	SHEET	TOTAL
		NO.	SHEETS
MONTANA	STPP 55-3(11)13	2	8
PROJECT NUMBER 3877-011			
WHITEHALL ST - WHITEHALL			

NOTES: 1. ALL MEASUREMENTS ARE METRIC EXCEPT AS NOTED

2. THE PROPOSED R/W LINE WHERE A SPIRAL CURVE TRANSITION IS USED IS A CHORD RATHER THAN A CONCENTRIC CURVE.

3. THE ENGLISH AREAS ARE FOR INFORMATIONAL PURPOSES ONLY.

4. ALL STATIONS AND OFFSETS FOR R/W BREAKS ARE IN REFERENCE TO THE R/W BASELINE.

BACKSLOPE LIMITS INCLUDE ROUNDING
CONSTRUCTION LIMITS:

CUT SECTION
TOE OF FILL

TOP OF CUT
DITCH BOTTOM

FWHA/DOT APPROVAL 8-2-01

MAP REVISED 10-5-01 10-17-01 11-7-01
11-26-01 3-11-02

MONTANA
DEPARTMENT OF TRANSPORTATION


RIGHT OF WAY PLAN
JEFFERSON COUNTY

CONTROL TRAVERSE DIAGRAM

SCALE = 1 : 4000

STATE	RIGHT OF WAY ID.	SHEET NO.	TOTAL SHEETS
MONTANA	STPP 55-3(11)13	3	8
PROJECT NUMBER 3877-011			
WHITEHALL ST - WHITEHALL			

CONTROL TRAVERSE ABSTRACT					
POINT NUMBER	NORTHING	EASTING	STATION ELEVATION	GROUND ELEVATION	LOCATION DESCRIPTION
OA	297 536.374	287 016.316	1 353.380		IRON PIN W/ ALUM. CAP MARKED OA ALONG FENCE ON S. SIDE OF E. BOUND OFF RAMP
OB	297 176.877	287 225.032	1 350.578		IRON PIN W/ ALUM. CAP MARKED OB NORTH OF WATER TOWER ON W. SIDE OF WHITEHALL ST.
OC	297 092.328	287 298.467	1 330.637		IRON PIN W/ ALUM. CAP MARKED OC ON W. SIDE OF WHITEHALL ST. NORTH OF THIRD ST.
OD	296 848.008	287 266.430	1 329.297		IRON PIN W/ ALUM. CAP MARKED OD ON NW. CORNER OF 1ST & WHITEHALL ST.
OW	296 664.425	287 274.114	1 329.516		IRON PIN W/ ALUM. CAP MARKED OW ON SE. CORNER OF FIRE STATION ALONG RR TRACKS
OZ	297 490.877	287 452.116	1 331.768		IRON PIN W/ ALUM. CAP MARKED OZ E. OF E. BOUND ON RAMP CONNECTION TO I-90

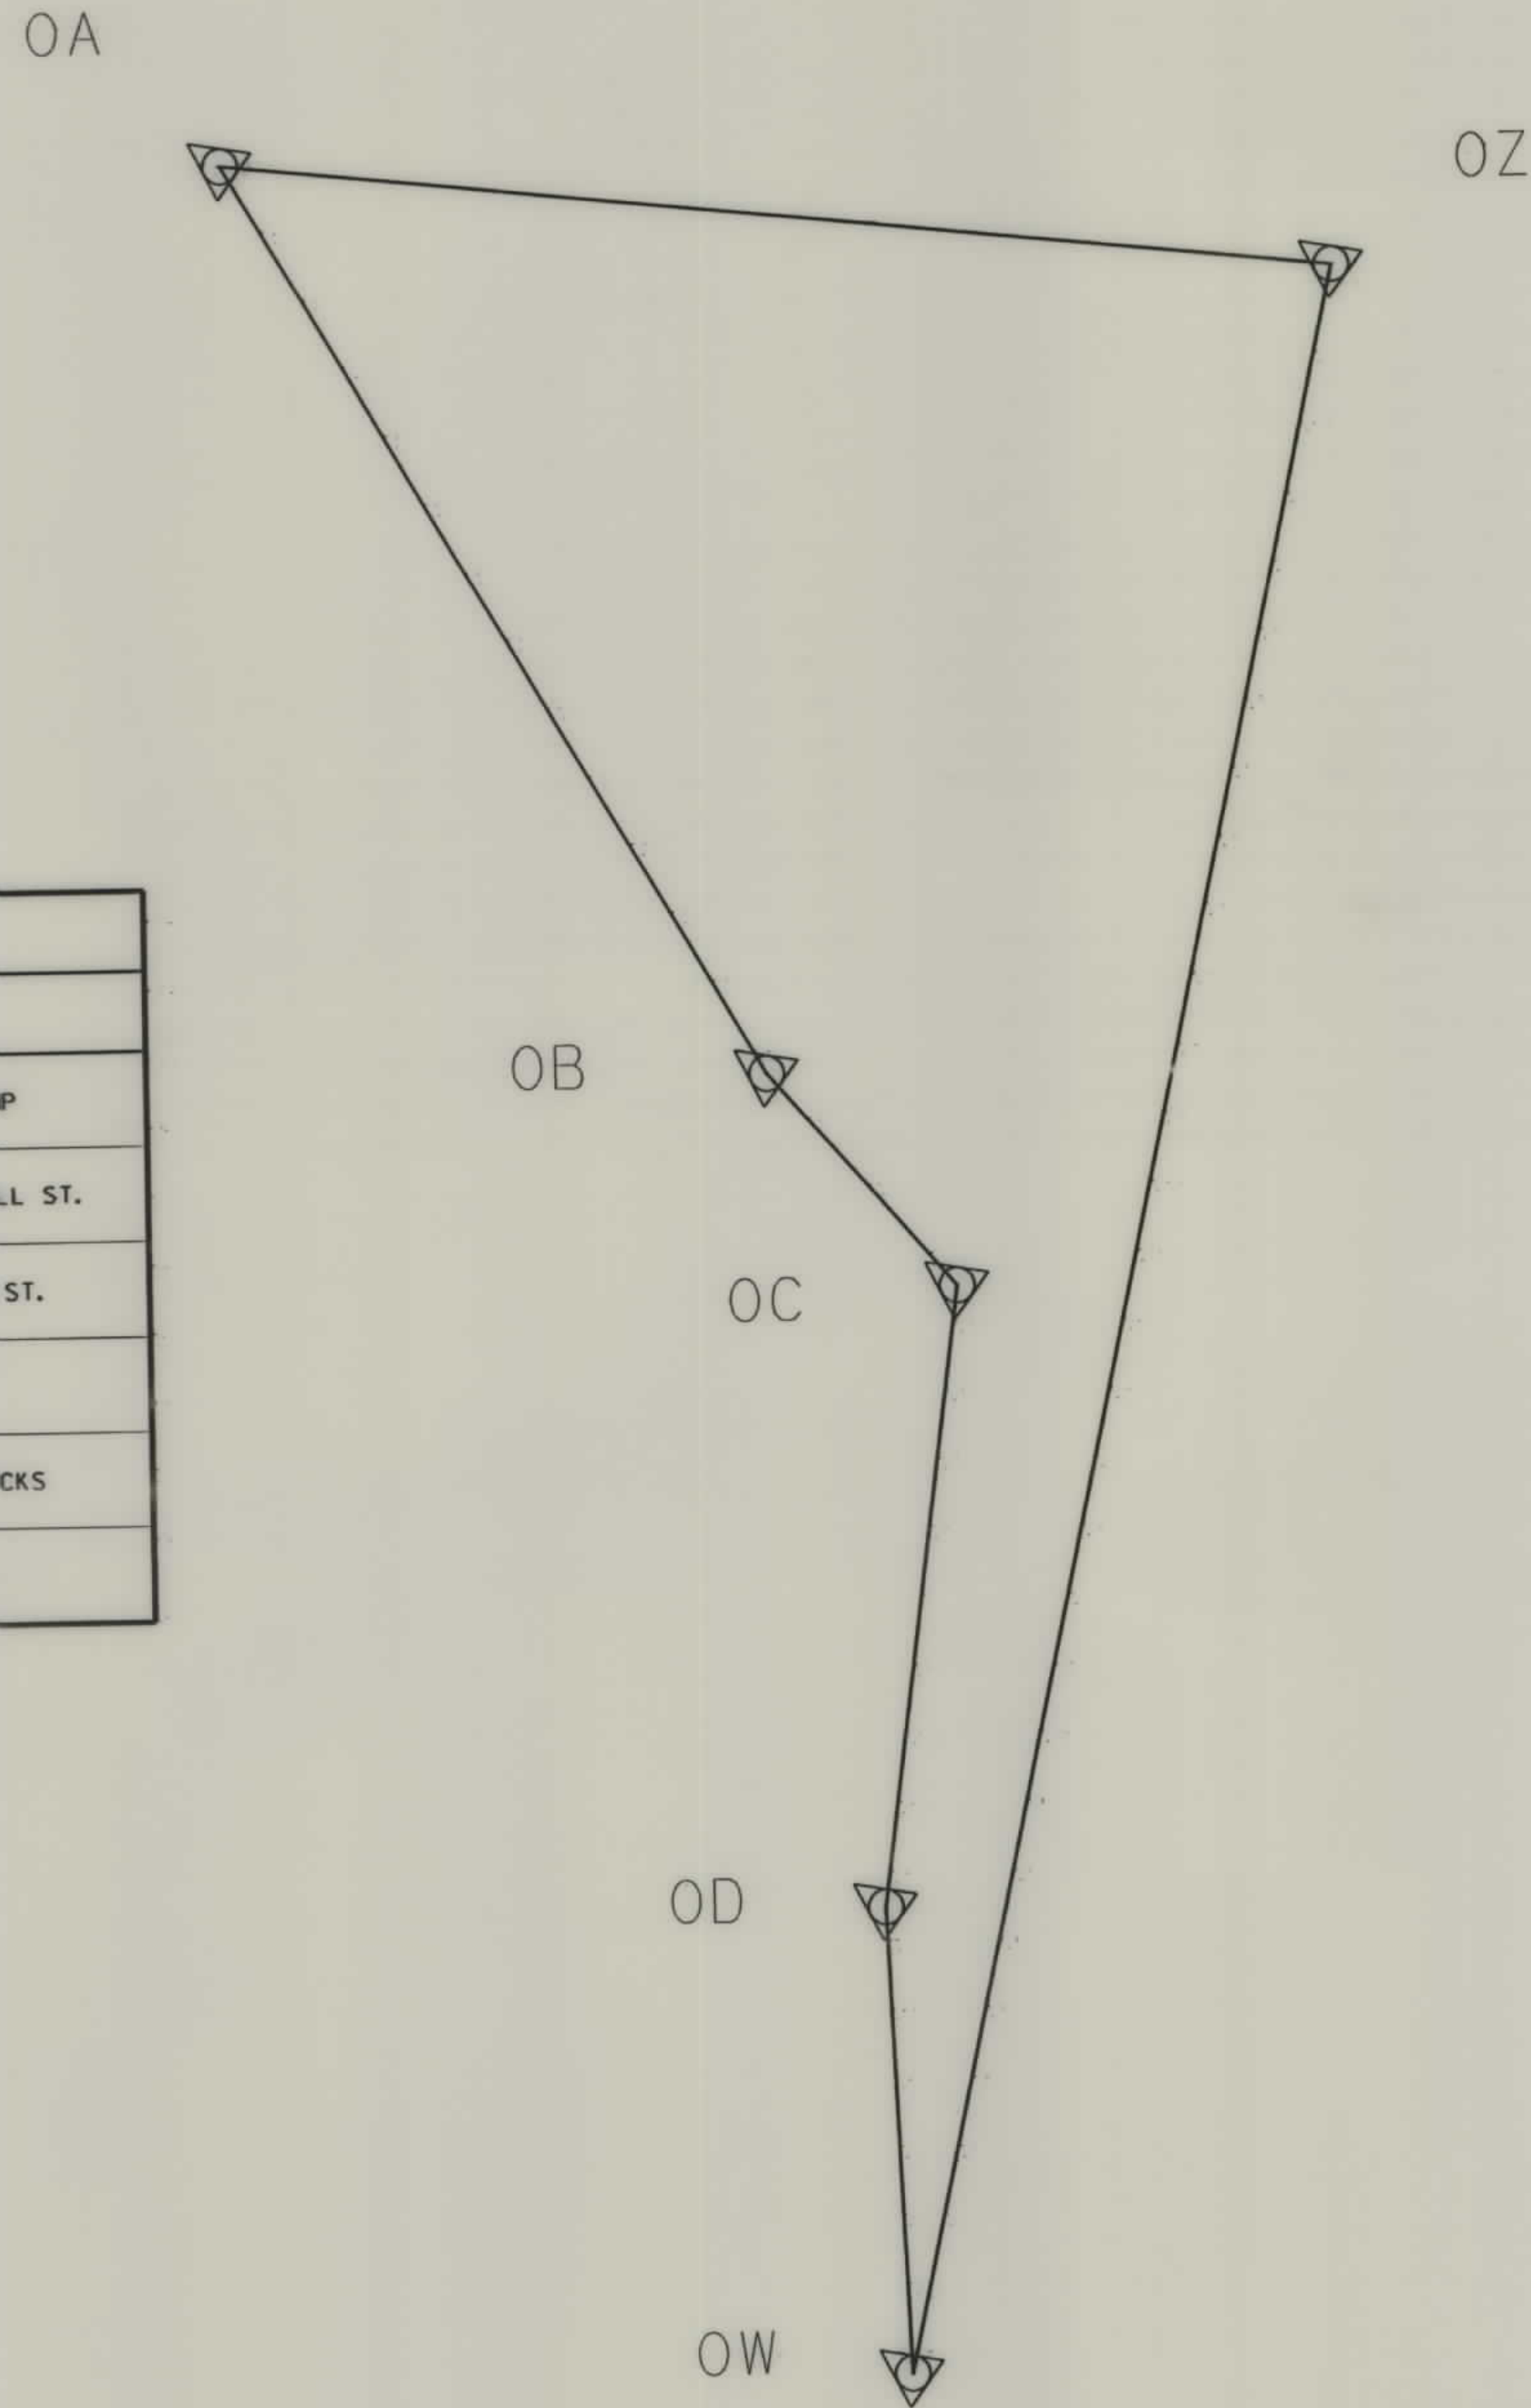

GRID STATE PLANE COORDINATES

THIS IS A STATE PLANE COORDINATE PROJECT. ALL DIMENSIONS, DISTANCES AND AREAS ON THIS PROJECT ARE GRID, EXCEPT FOR THE EXISTING R/W WIDTH, WHICH IS RECORD. THE COMBINATION SCALE FACTOR IS 0.99937834

- NOTES: 1. ALL MEASUREMENTS ARE METRIC EXCEPT AS NOTED
2. THE PROPOSED R/W LINE WHERE A SPIRAL CURVE TRANSITION IS USED IS A CHORD RATHER THAN A CONCENTRIC CURVE.
3. THE ENGLISH AREAS ARE FOR INFORMATIONAL PURPOSES ONLY.
4. ALL STATIONS AND OFFSETS FOR R/W BREAKS ARE IN REFERENCE TO THE R/W BASELINE.

BACKSLOPE LIMITS INCLUDE ROUNDING	TOP OF CUT
CONSTRUCTION LIMITS:	CUT SECTION
	TOE OF FILL
	DITCH BOTTOM
FHWA/DOT APPROVAL	8-2-01
MAP REVISED	

MONTANA
DEPARTMENT OF TRANSPORTATION
RIGHT OF WAY PLAN
JEFFERSON COUNTY

STATE	RIGHT OF WAY ID.	SHEET	TOTAL
		NO.	SHEETS
MONTANA	STPP 55-3(11)13	4	8
PROJECT NUMBER 3877-011			
WHITEHALL ST - WHITEHALL			

[illegible][illegible]

GRID STATE PLANE COORDINATES

THIS IS A STATE PLANE COORDINATE PROJECT.
ALL DIMENSIONS, DISTANCES AND AREAS ON THIS
PROJECT ARE GRID, EXCEPT FOR THE EXISTING
R/W WIDTH, WHICH IS RECORD. THE COMBINATION
SCALE FACTOR IS 0.99937834

- NOTES: 1. ALL MEASUREMENTS ARE METRIC EXCEPT AS NOTED
2. THE PROPOSED R/W LINE WHERE A SPIRAL CURVE TRANSITION IS USED IS A CHORD RATHER THAN A CONCENTRIC CURVE.
3. THE ENGLISH AREAS ARE FOR INFORMATIONAL PURPOSES ONLY.
4. ALL STATIONS AND OFFSETS FOR R/W BREAKS ARE IN REFERENCE TO THE R/W BASELINE.

BACKSLOPE LIMITS INCLUDE ROUNDING
CONSTRUCTION LIMITS: _____
CUT SECTION
TOE OF FILL _____
TOP OF _____
DITCH BOTTOM _____
FHWA/DOT APPROVAL _____ 8-2-01
MAP REVISED _____

MONTANA
DEPARTMENT OF TRANSPORTATION

RIGHT OF WAY PLAN
JEFFERSON COUNTY



CDM Camp Dresser & McKee Inc.
RDROW
11111\ro\3877\pl.rdw

3877\PL1.RDW
10/12/01
12:45:02 PM
U5628

SEE SHEET NO. 2 FOR OWNERSHIP NAMES, ADDRESSES, AREAS, ETC.


STATE	RIGHT OF WAY ID.	SHEET NO.	TOTAL SHEETS
MONTANA	STPP 55-3(11)13	5	8
PROJECT NUMBER 3877-011			
WHITEHALL ST - WHITEHALL			



NOTE:

CONSTRUCTION PERMITS TO FOLLOW BUILDING LINE WHERE BUILDINGS ARE CLOSER TO CENTERLINE THAN THE DIMENSIONED CONSTRUCTION PERMIT

NE 4 NE 4
SEC. 4

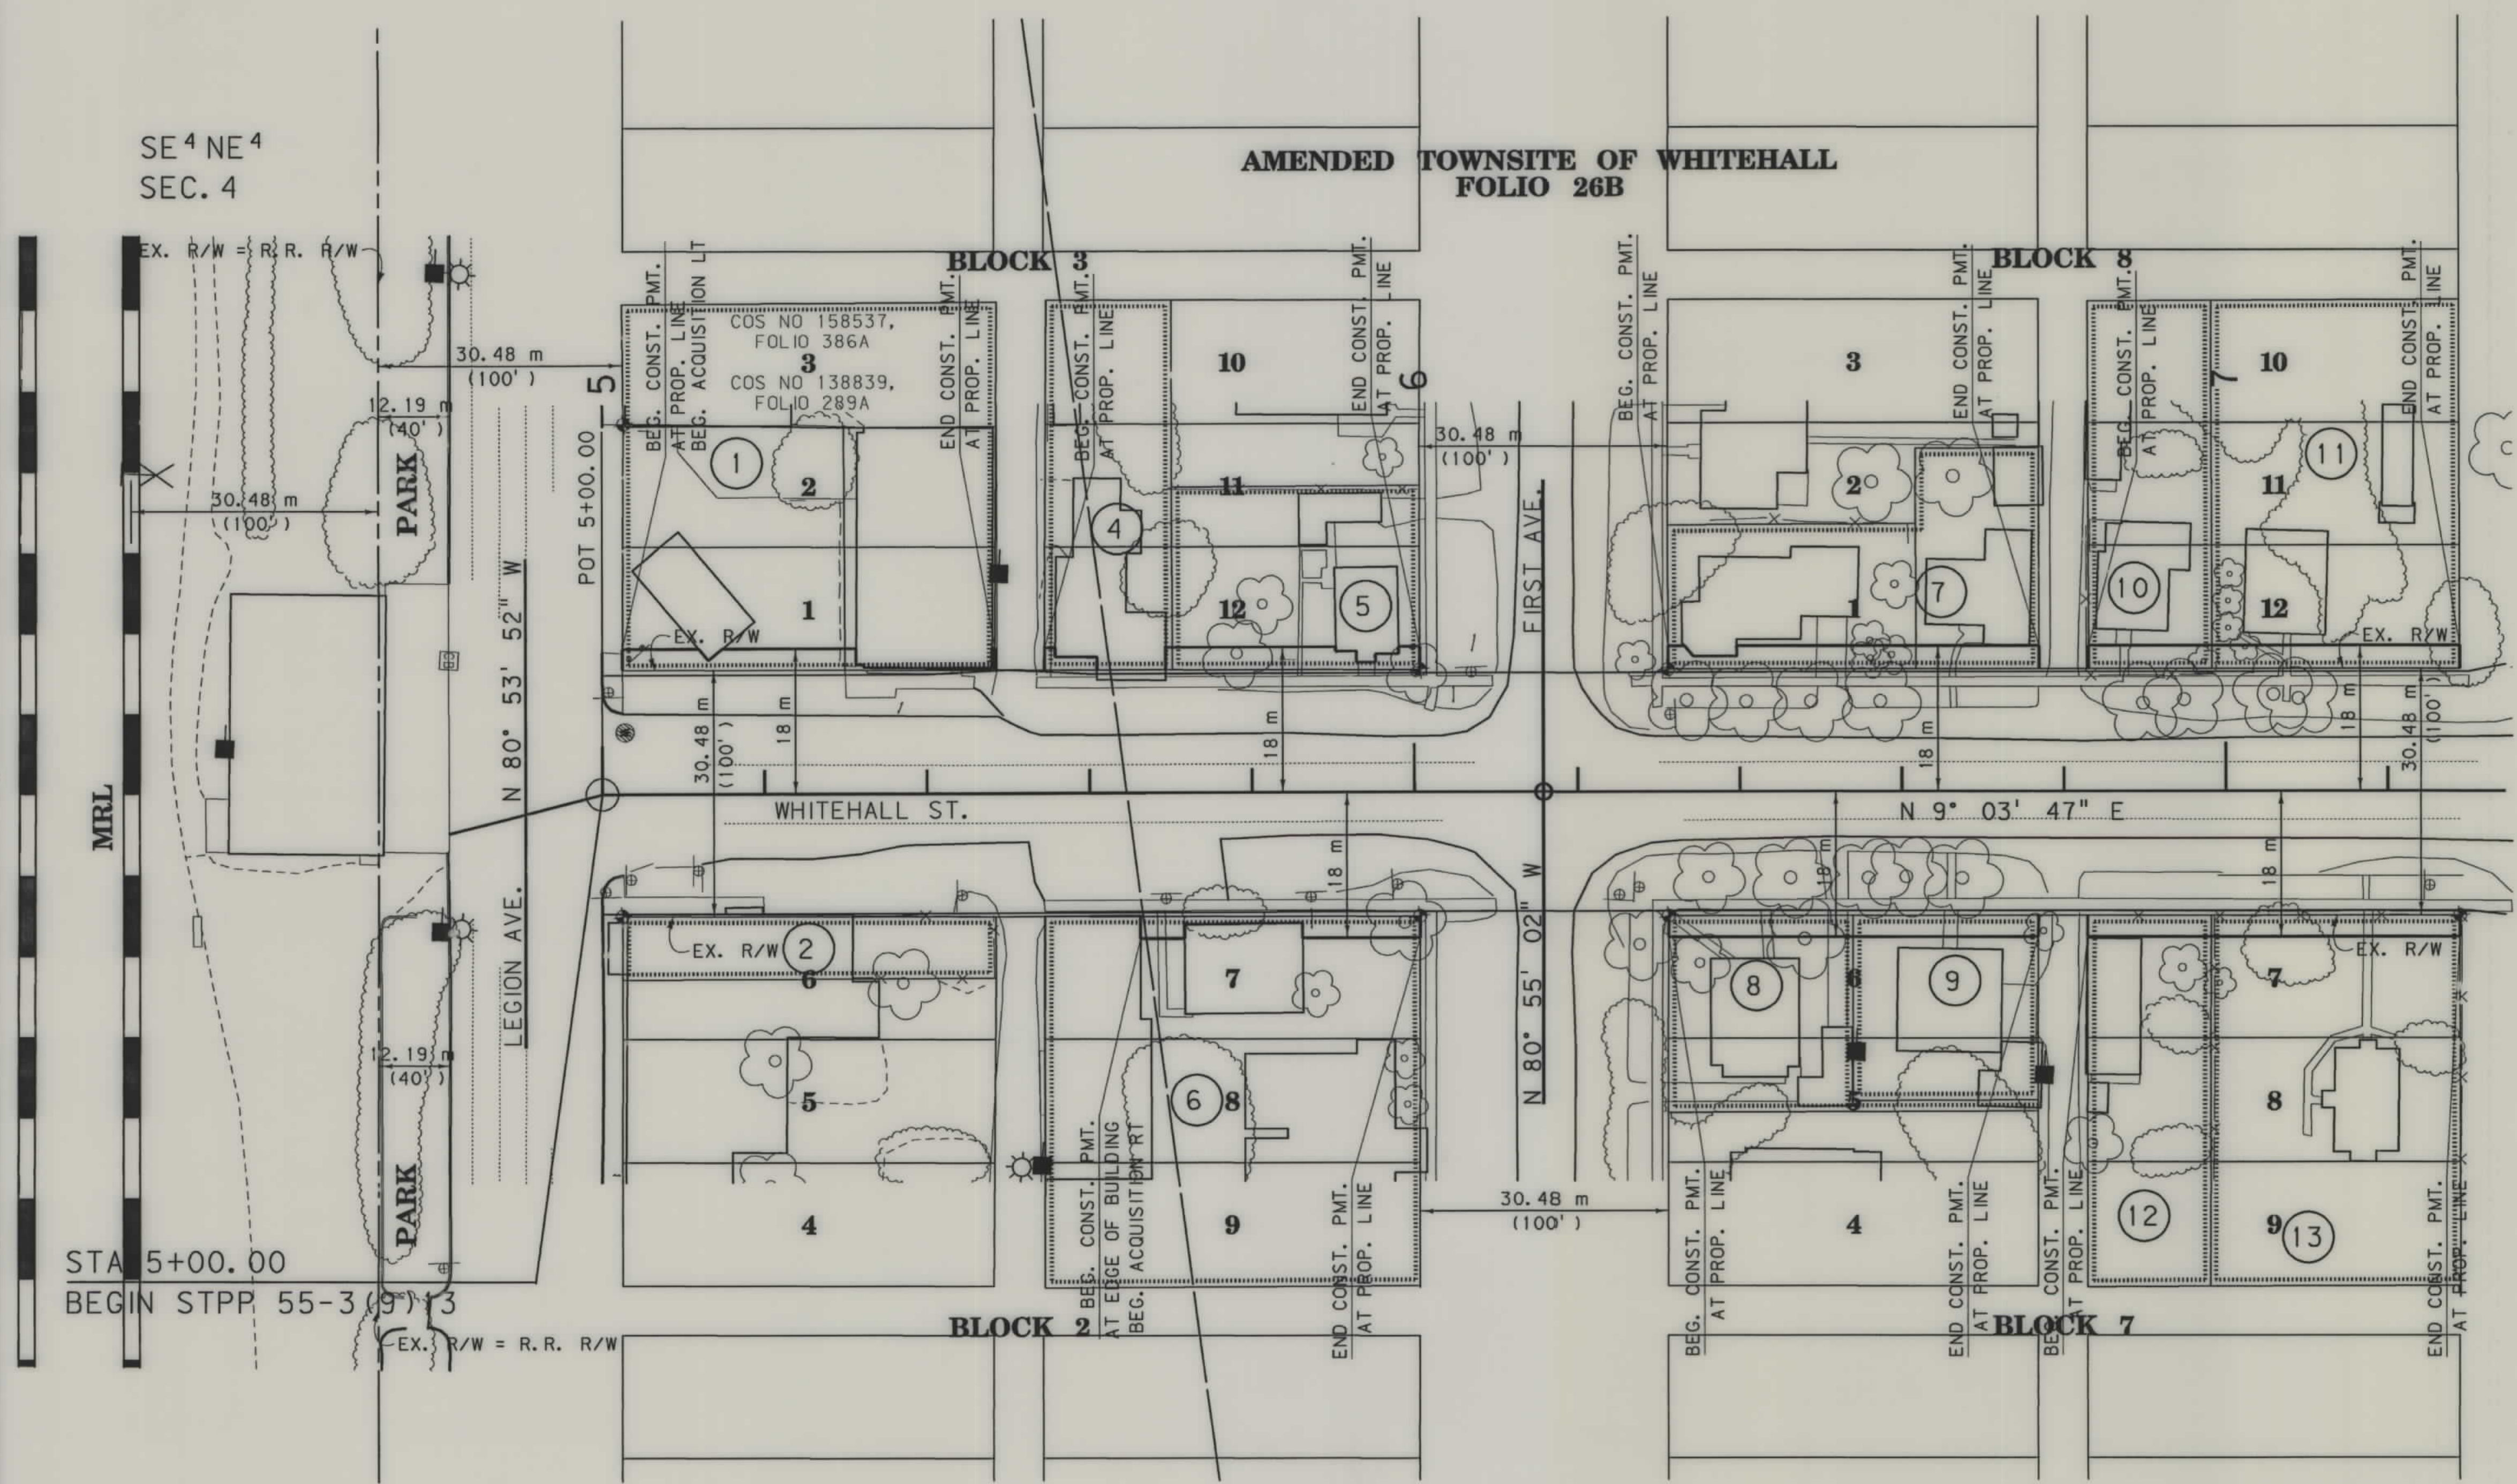

GRID STATE PLANE COORDINATES
THIS IS A STATE PLANE COORDINATE PROJECT.
ALL DIMENSIONS, DISTANCES AND AREAS ON THIS PROJECT ARE GRID, EXCEPT FOR THE EXISTING R/W WIDTH, WHICH IS RECORD. THE COMBINATION SCALE FACTOR IS 0.9993783.

FOR EXISTING R/W RETRACEMENT, SEE C.O.S. NO 195269 FOLIO 576A

- NOTES:
1. ALL MEASUREMENTS ARE METRIC EXCEPT AS NOTED
 2. THE PROPOSED R/W LINE WHERE A SPIRAL CURVE TRANSITION IS USED IS A CHORD RATHER THAN A CONCENTRIC CURVE.
 3. THE ENGLISH AREAS ARE FOR INFORMATIONAL PURPOSES ONLY.
 4. ALL STATIONS AND OFFSETS FOR R/W BREAKS ARE IN REFERENCE TO THE R/W BASELINE.

BACKSLOPE LIMITS INCLUDE ROUNDING	
CONSTRUCTION LIMITS:	
CUT SECTION	TOP OF CUT
TOE OF FILL	DITCH BOTTOM
FHWA/DOT APPROVAL 8-2-01	
MAP REVISED 10-5-01	

MONTANA
DEPARTMENT OF TRANSPORTATION

RIGHT OF WAY PLAN
JEFFERSON COUNTY

SCALE 1:500


25M 50M

SEE SHEET NO. 2 FOR OWNERSHIP NAMES, ADDRESSES, AREAS, ETC.

STATE	RIGHT OF WAY ID.	SHEET NO.	TOTAL SHEETS
MONTANA	STPP 55-3(11)13	6	8
PROJECT NUMBER 3877-011			
WHITEHALL ST - WHITEHALL			

NOTE:

CONSTRUCTION PERMITS TO FOLLOW BUILDING LINE WHERE BUILDINGS ARE CLOSER TO CENTERLINE THAN THE DIMENSIONED CONSTRUCTION PERMIT

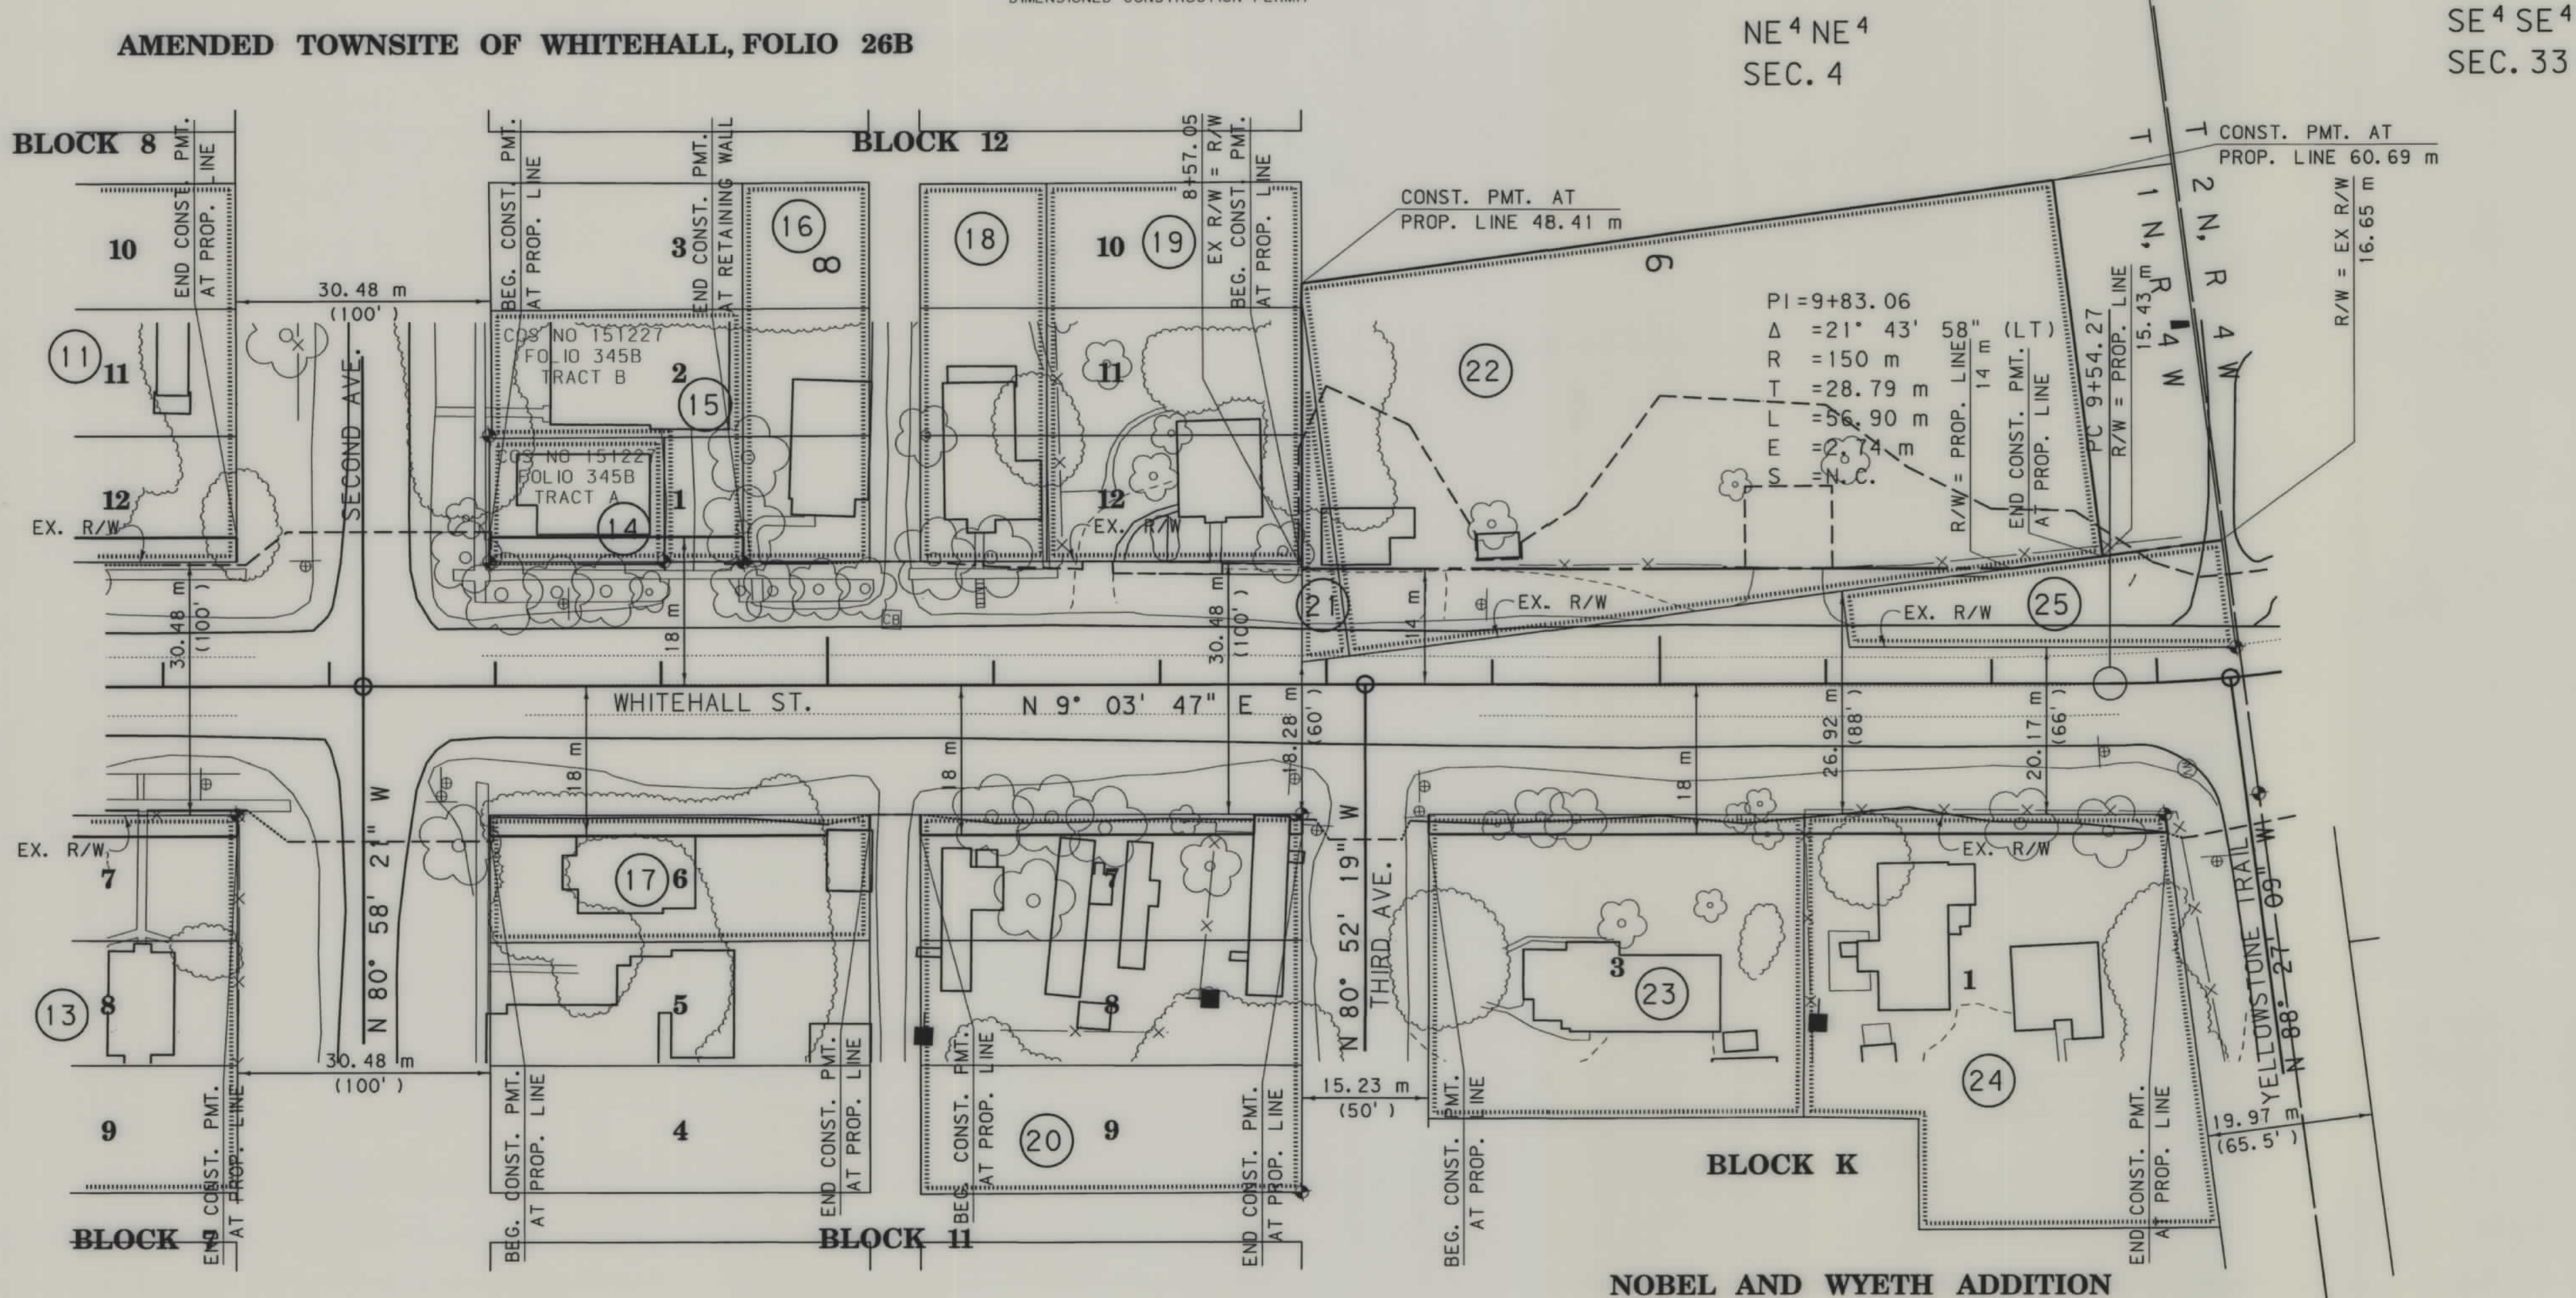

P.C. 9+54.27 IS S 87°03'20" E
642.22 m FROM THE S/4 CORNER
OF SECTION 33. (FND. BLM BC)

NE 4 NE 4
SEC. 4

SE 4 SE 4
SEC. 33

GRID STATE PLANE COORDINATES


THIS IS A STATE PLANE COORDINATE PROJECT. ALL DIMENSIONS, DISTANCES AND AREAS ON THIS PROJECT ARE GRID, EXCEPT FOR THE EXISTING R/W WIDTH, WHICH IS RECORD. THE COMBINATION SCALE FACTOR IS 0.99937834

FOR EXISTING R/W RETRACEMENT, SEE C.O.S. NO 195269 FOLIO 576A

- NOTES:
1. ALL MEASUREMENTS ARE METRIC EXCEPT AS NOTED
 2. THE PROPOSED R/W LINE WHERE A SPIRAL CURVE TRANSITION IS USED IS A CHORD RATHER THAN A CONCENTRIC CURVE.
 3. THE ENGLISH AREAS ARE FOR INFORMATIONAL PURPOSES ONLY.
 4. ALL STATIONS AND OFFSETS FOR R/W BREAKS ARE IN REFERENCE TO THE R/W BASELINE.

BACKSLOPE LIMITS INCLUDE ROUNDING	TOP OF CUT
CONSTRUCTION LIMITS:	CUT SECTION
	TOE OF FILL
FHWA/DOT APPROVAL	8-2-01
MAP REVISED	10-5-01 3-11-02

MONTANA
DEPARTMENT OF TRANSPORTATION
RIGHT OF WAY PLAN
JEFFERSON COUNTY
SCALE 1"=500'

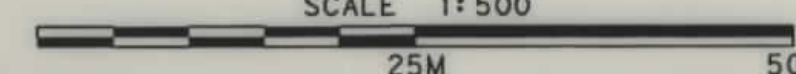


SEE SHEET NO. 2 FOR OWNERSHIP NAMES, ADDRESSES, AREAS, ETC.

STATE	RIGHT OF WAY ID.	SHEET NO.	TOTAL SHEETS
MONTANA	STPP 55-3(11)13	7	8
PROJECT NUMBER 3877-011			
WHITEHALL ST - WHITEHALL			

NE 4 NE 4
SEC. 4

SE 4 SE 4
SEC. 33

NOTE:
CONSTRUCTION PERMITS TO FOLLOW
BUILDING LINE WHERE BUILDINGS ARE
CLOSER TO CENTERLINE THAN THE
DIMENSIONED CONSTRUCTION PERMIT

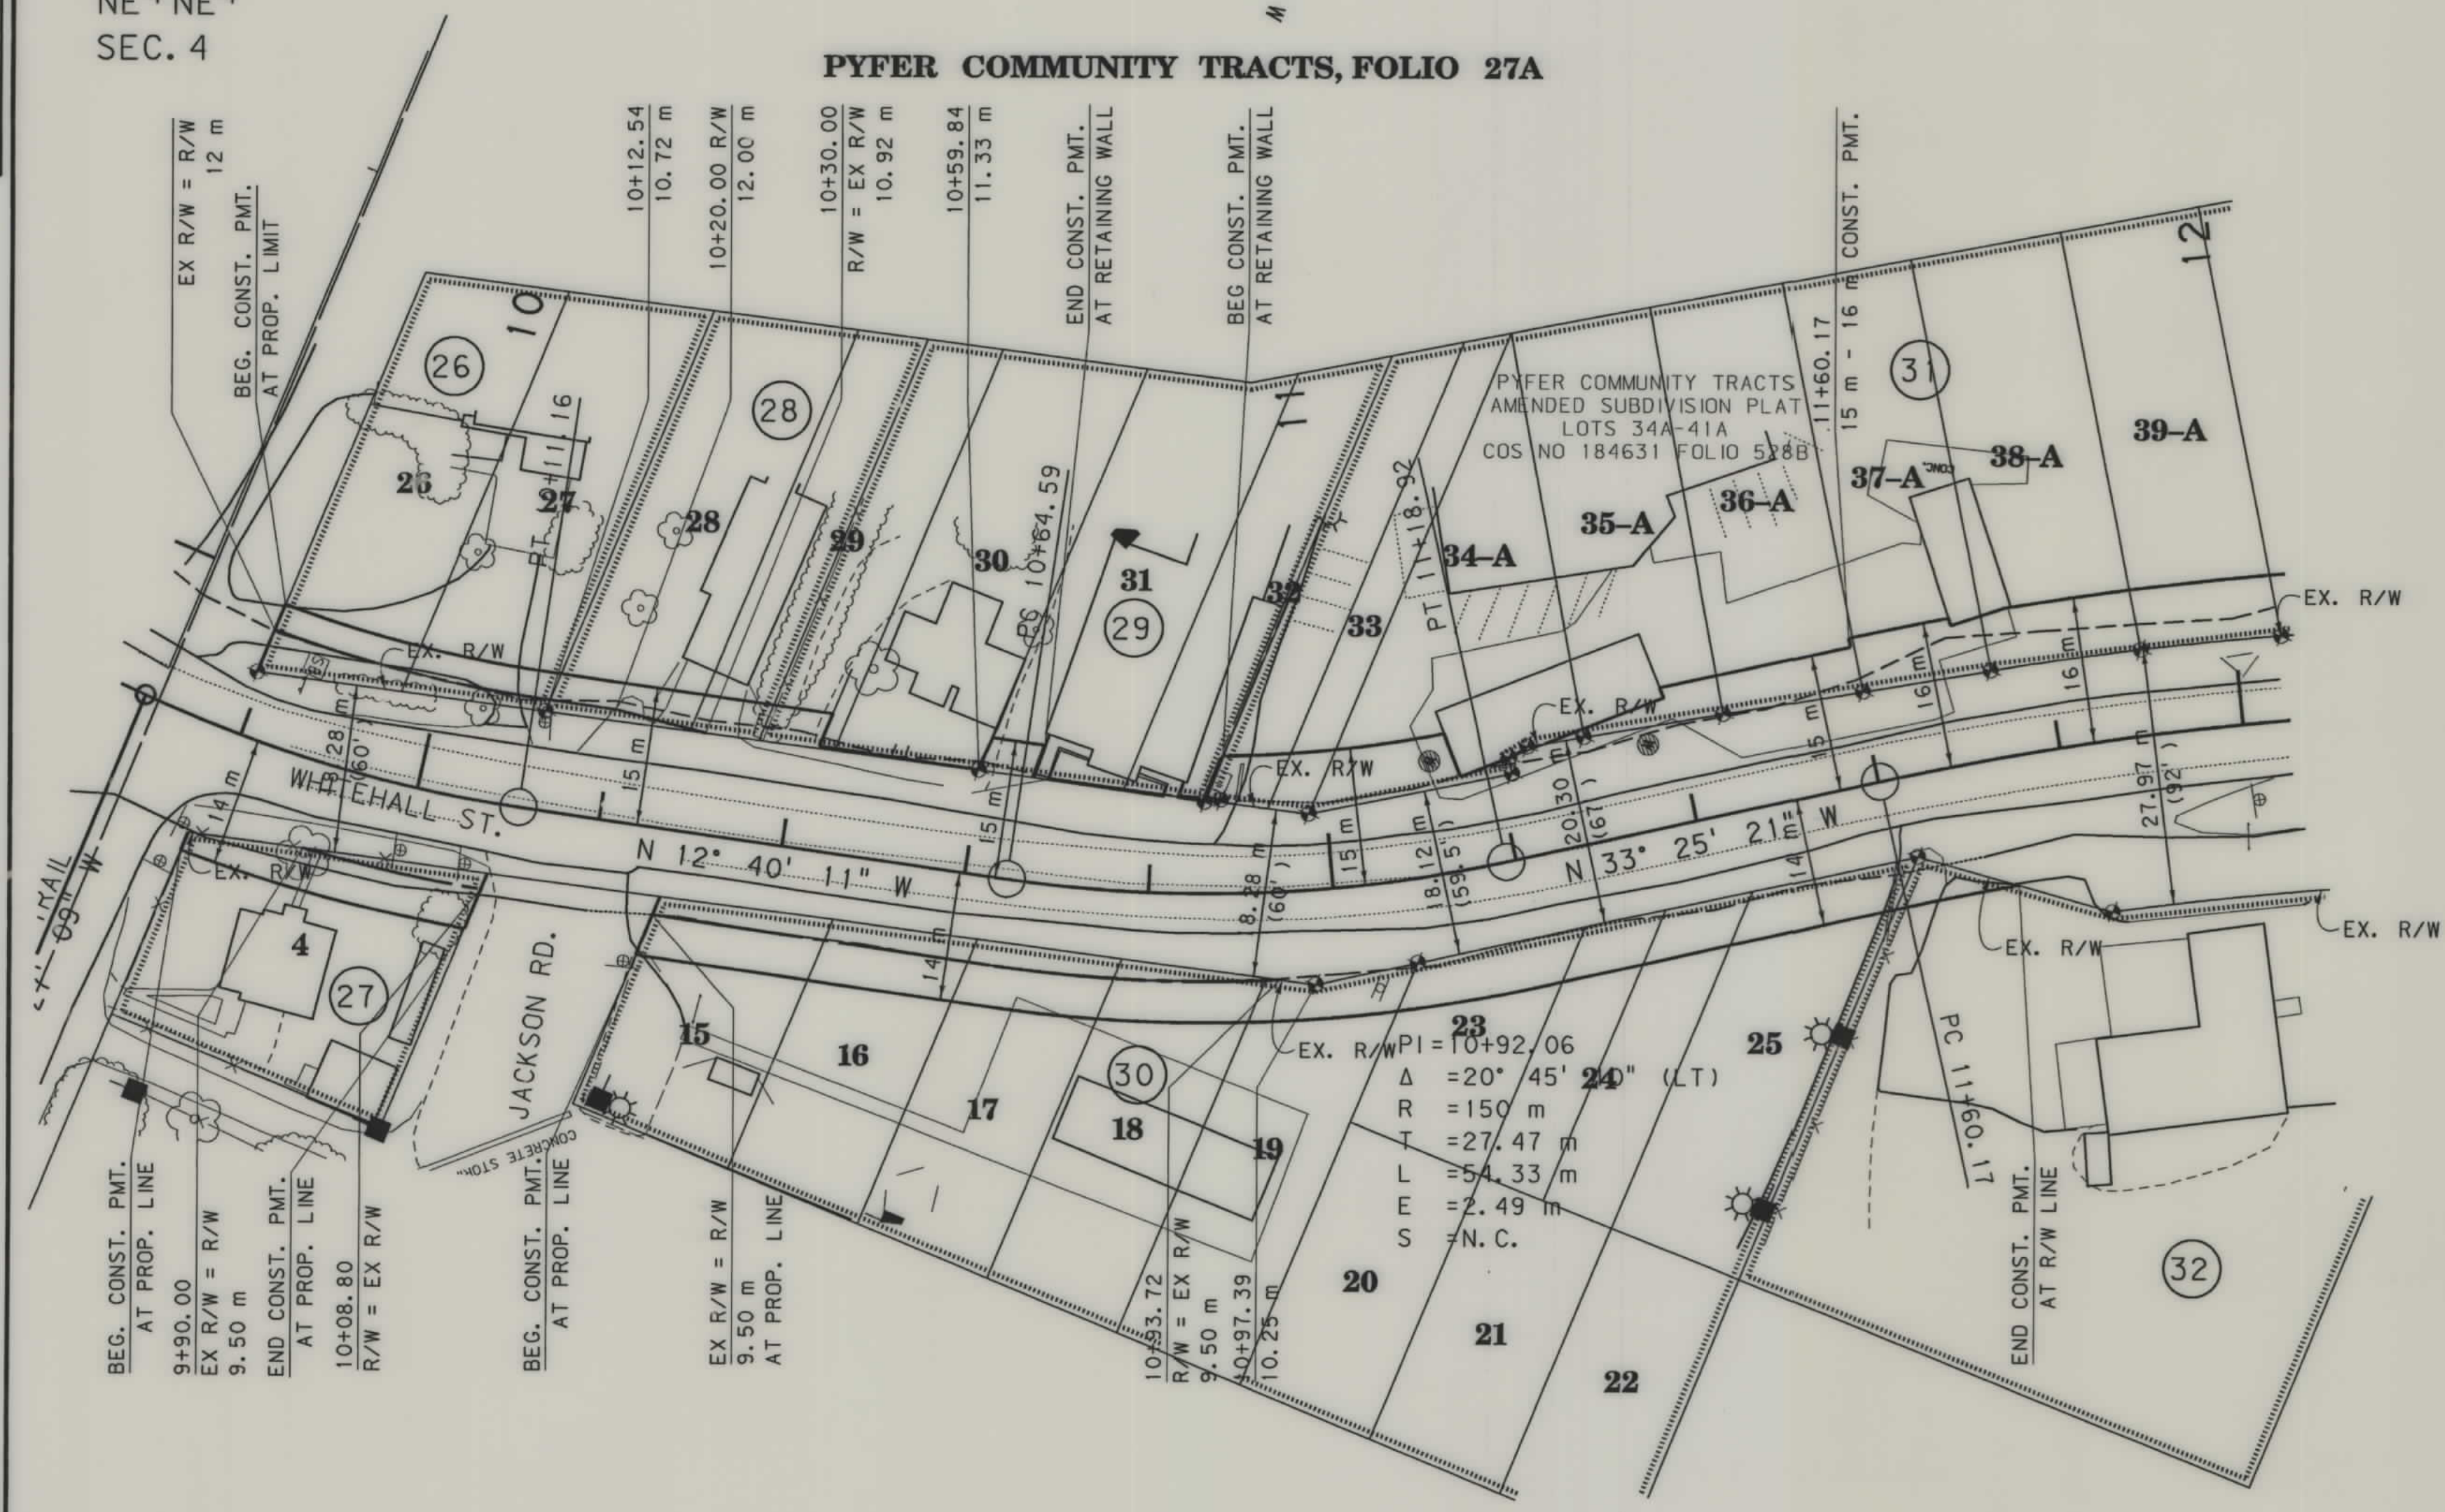

GRID STATE PLANE COORDINATES
THIS IS A STATE PLANE COORDINATE PROJECT.
ALL DIMENSIONS, DISTANCES AND AREAS ON THIS
PROJECT ARE GRID, EXCEPT FOR THE EXISTING
R/W WIDTH, WHICH IS RECORD. THE COMBINATION
SCALE FACTOR IS 0.99937834

PYFER COMMUNITY TRACTS, FOLIO 27A
FOR EXISTING R/W RETRACEMENT, SEE
C.O.S. NO 195269 FOLIO 576A

- NOTES:
1. ALL MEASUREMENTS ARE METRIC EXCEPT AS NOTED
 2. THE PROPOSED R/W LINE WHERE A SPIRAL CURVE TRANSITION IS USED IS A CHORD RATHER THAN A CONCENTRIC CURVE.
 3. THE ENGLISH AREAS ARE FOR INFORMATIONAL PURPOSES ONLY.
 4. ALL STATIONS AND OFFSETS FOR R/W BREAKS ARE IN REFERENCE TO THE R/W BASELINE.

BACKSLOPE LIMITS INCLUDE ROUNDING
CONSTRUCTION LIMITS:
CUT SECTION
TOE OF FILL
FHWA/DOT APPROVAL 8-2-01
MAP REVISED 10-5-01

MONTANA
DEPARTMENT OF TRANSPORTATION
RIGHT OF WAY PLAN
JEFFERSON COUNTY
SCALE 1:500
25M 50M




CDM
RDROW
Camp Dresser & McKee Inc.
1111\ro\3877\p2.r0w

10/12/01
12:25:54 PM
N 1111\ro\3877\p2.r0w
U5628

SEE SHEET NO. 2 FOR OWNERSHIP NAMES, ADDRESSES, AREAS, ETC.

STATE	RIGHT OF WAY ID.	SHEET	TOTAL
		NO.	SHEETS
MONTANA	STPP 55-3(11)13	8	8
PROJECT NUMBER 3877-011			
WHITEHALL ST - WHITEHALL			

PYFER COMMUNITY TRACTS, FOLIO 27A

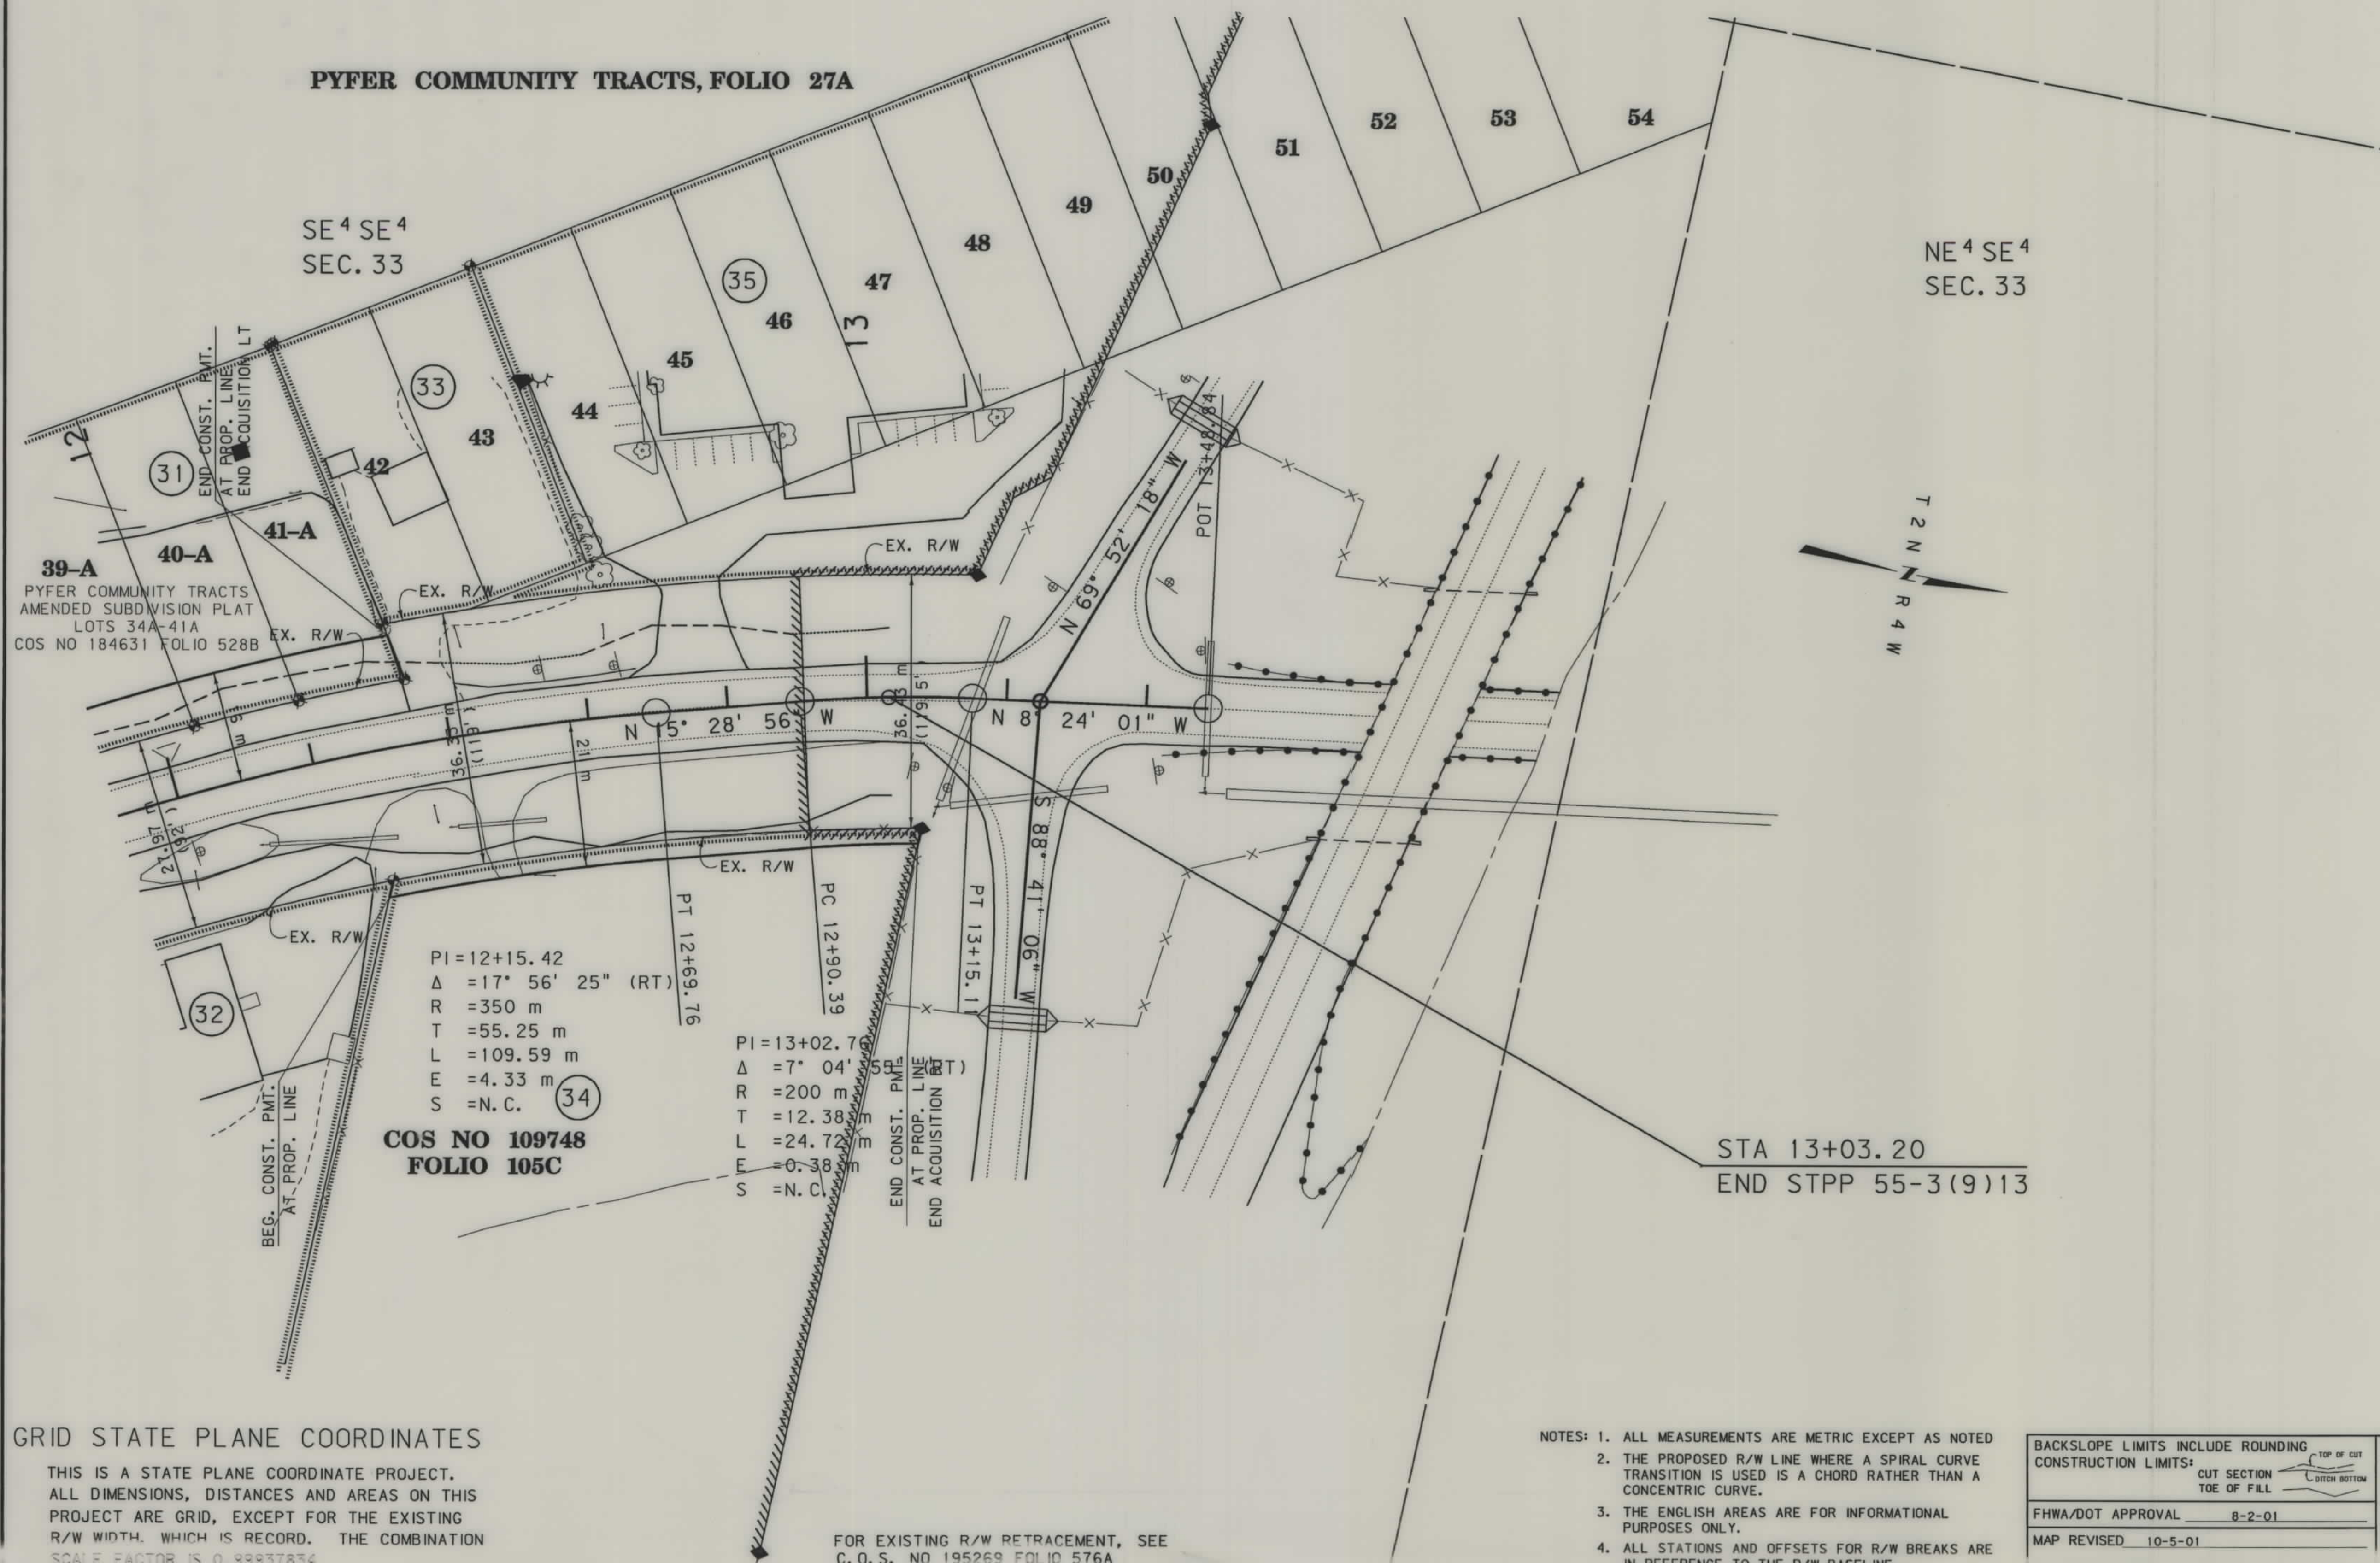

GRID STATE PLANE COORDINATES

THIS IS A STATE PLANE COORDINATE PROJECT.
ALL DIMENSIONS, DISTANCES AND AREAS ON THIS
PROJECT ARE GRID, EXCEPT FOR THE EXISTING
R/W WIDTH, WHICH IS RECORD. THE COMBINATION
SCALE FACTOR IS 0.99937834

- NOTES:
1. ALL MEASUREMENTS ARE METRIC EXCEPT AS NOTED
 2. THE PROPOSED R/W LINE WHERE A SPIRAL CURVE TRANSITION IS USED IS A CHORD RATHER THAN A CONCENTRIC CURVE.
 3. THE ENGLISH AREAS ARE FOR INFORMATIONAL PURPOSES ONLY.
 4. ALL STATIONS AND OFFSETS FOR R/W BREAKS ARE IN REFERENCE TO THE R/W BASELINE.

BACKSLOPE LIMITS INCLUDE ROUNDING	TOP OF CUT
CONSTRUCTION LIMITS:	CUT SECTION
	TOE OF FILL
FHWA/DOT APPROVAL	8-2-01
MAP REVISED	10-5-01

MONTANA
DEPARTMENT OF TRANSPORTATION

RIGHT OF WAY PLAN
JEFFERSON COUNTY
SCALE 1"=500'

25M 50M